


Stantec Consulting Ltd.  
400 - 1331 Clyde Avenue  
Ottawa ON  
Tel. 613.722.4420  
www.stantec.com

Copyright Reserved  
The Contractor shall verify and be responsible for all dimensions. DO NOT scale the drawing - any errors or omissions shall be reported to Stantec without delay.  
The Copyrights to all designs and drawings are the property of Stantec. Reproduction or use for any purpose other than that authorized by Stantec is forbidden.

Legend

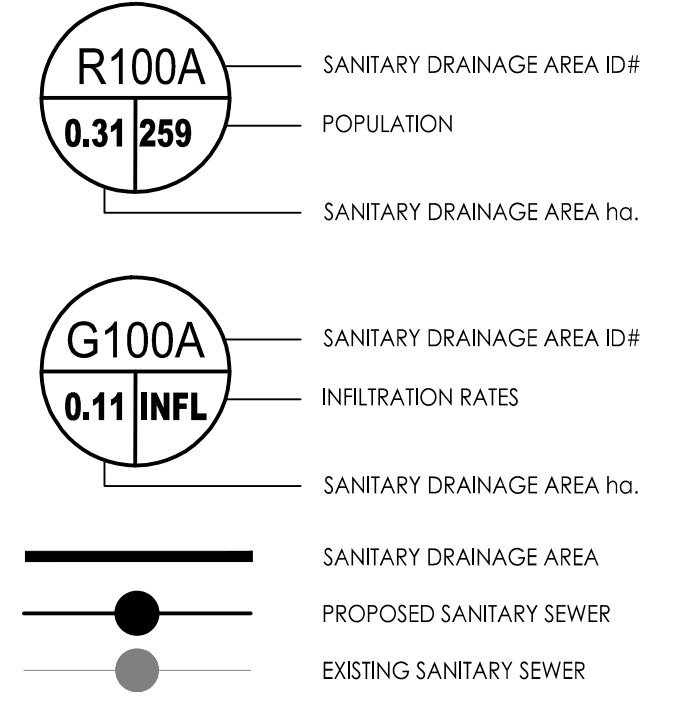

Notes

SANITARY STATS	
<b>POPULATION COUNT</b>	
<b>TOWER 1</b>	
142 - 1 BEDROOM APTS @ 1.4PPU = 199 PEOPLE	
14 - 2 BEDROOM APTS @ 2.1PPU = 86 PEOPLE	
33 - 3 BEDROOM APTS @ 3.1PPU = 102 PEOPLE	
<b>TOTAL POPULATION TOWER 1 = 387 PEOPLE</b>	
<b>BUILDING 2</b>	
74 - 1 BEDROOM APTS @ 1.4PPU = 104 PEOPLE	
17 - 2 BEDROOM APTS @ 2.1PPU = 36 PEOPLE	
<b>TOTAL POPULATION TOWER 2 = 140 PEOPLE</b>	
<b>BUILDING 3</b>	
2 - STUDIO APTS @ 1.4PPU = 3.0 PEOPLE	
69 - 1 BEDROOM APTS @ 1.4PPU = 97 PEOPLE	
14 - 2 BEDROOM APTS @ 2.1PPU = 29 PEOPLE	
<b>TOTAL POPULATION TOWER 3 = 129 PEOPLE</b>	
<b>BUILDING 4</b>	
3 - STUDIO APTS @ 1.4PPU = 4.0 PEOPLE	
36 - 1 BEDROOM APTS @ 1.4PPU = 50 PEOPLE	
12 - 2 BEDROOM APTS @ 2.1PPU = 25 PEOPLE	
3 - 3 BEDROOM APTS @ 3.1PPU = 9 PEOPLE	
<b>TOTAL POPULATION TOWER 4 = 88 PEOPLE</b>	
<b>TOTAL POPULATION = 744</b>	
<b>TOTAL COMMERCIAL SPACE = 721m<sup>2</sup> (0.072ha) @ 28,000 L/ha/day</b>	

Revision	By	Appd.	YY.MM.DD	
1	REVISED AS PER CITY COMMENTS	MJS	DT	22.07.05
0	ISSUED FOR SPA	MJS	AMP	21.06.09

File Name: 160401536 DB DWG MJS AMP MJS 21.06.01  
Dwn. Chkd. Dgn. YY.MM.DD


Permit-Seal

Client/Project  
**BRIGIL HOMES**  
98 LOIS STREET  
GATINEAU, QC  
J8Y 3R7  
**MOONEY'S BAY**  
729 RIDGEWOOD AVENUE  
OTTAWA, ON, CANADA

Title  
**SANITARY DRAINAGE PLAN**

Project No. 160401536	Scale 1:300	Sheet 7 of 7	Revision 1
--------------------------	----------------	-----------------	---------------

SA-1 PLAN # 18552

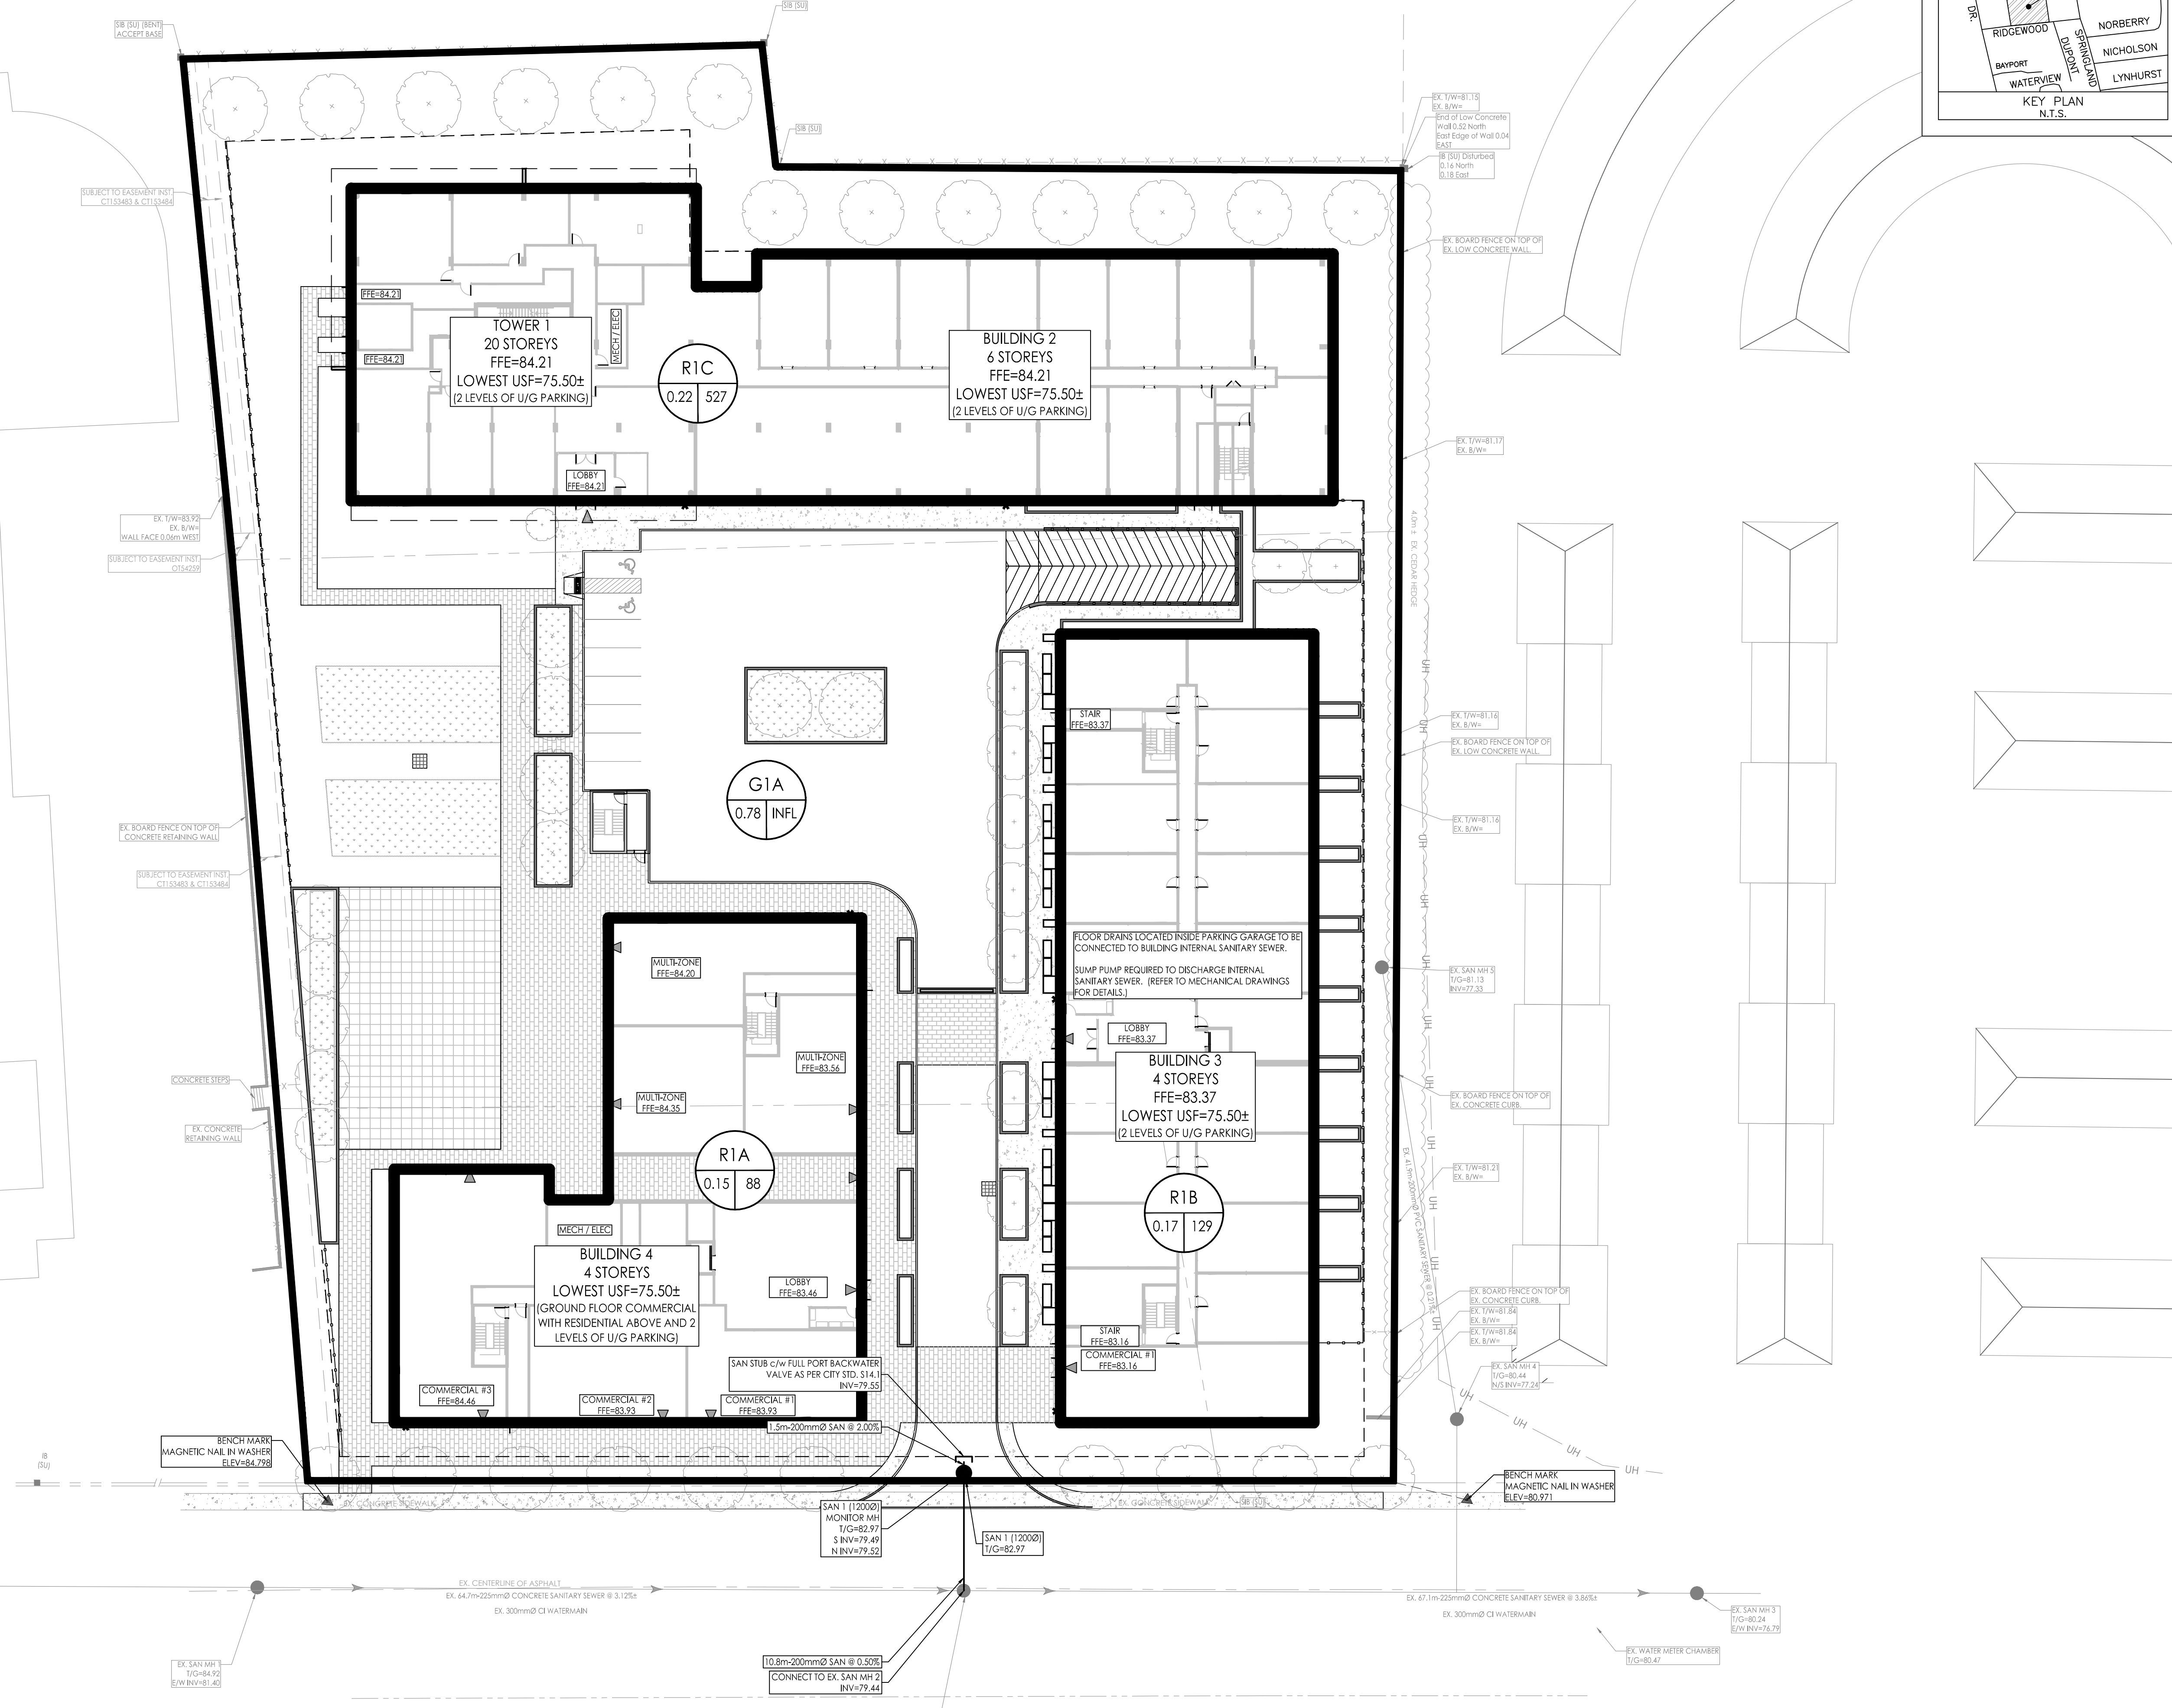

V:\1\160401536\160401536.dwg  
 2022/07/05 09:31 AM  
 160401536.dwg  
 ORIGINAL SHEET - ARCH D