



Copyright Reserved
The Contractor shall verify and be responsible for all dimensions. DO NOT scale the drawing - any errors or omissions shall be reported to Stantec without delay.
The Copyrights to all designs and drawings are the property of Stantec. Reproduction or use for any purpose other than that authorized by Stantec is forbidden.

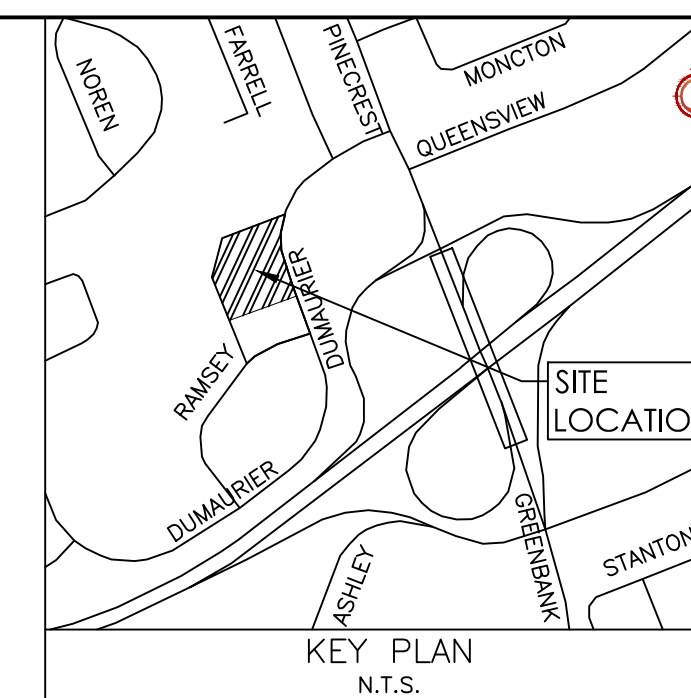

Legend

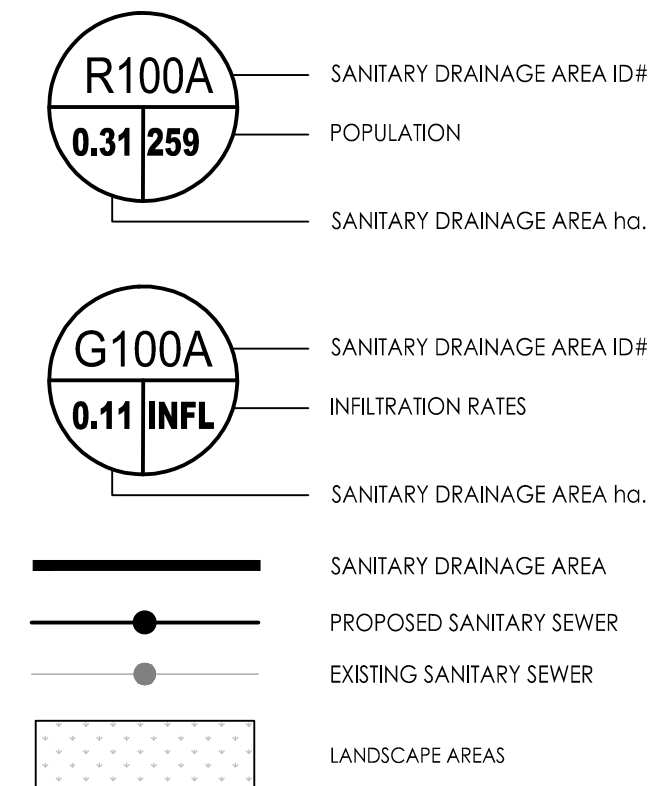

Notes

SANITARY STATS	
POPULATION COUNT	
240 - 1 BEDROOM APTS @ 1.4PPU = 336 PEOPLE	
161 - 2 BEDROOM APTS @ 2.1PPU = 338 PEOPLE	
6 - 3 BEDROOM APTS @ 3.1PPU = 19 PEOPLE	
TOTAL POPULATION = 693	
TOTAL COMMERCIAL SPACE = 200.0m² @ 0.02ha	@ 28.00 L/ha/day

3	REVISED AS PER CITY COMMENTS / SITE PLAN	MJS	DCT	24.09.18
2	REVISED AS PER CITY COMMENTS / SITE PLAN	WAJ	DCT	24.07.05
1	REVISED AS PER CITY COMMENTS / SITE PLAN	MJS	MF	23.03.15
0	ISSUED TO CITY FOR SPA	MJS	AMP	21.02.17

Revision By Appd. YY.MM.DD

File Name:	160401596-DB	MJS	MF	MJS	21.01.07
		Dwn.	Chkd.	Dgn.	YY.MM.DD

Permit-Seal




Client/Project
BRIGIL HOMES

2829 DUMAUUR AVENUE
40 STOREY APARTMENT BUILDING
OTTAWA, ON, CANADA

Title
SANITARY DRAINAGE PLAN

Project No.	160401596	Scale	1:300
Drawing No.	SA-1	Sheet	8 of 8
		Revision	3

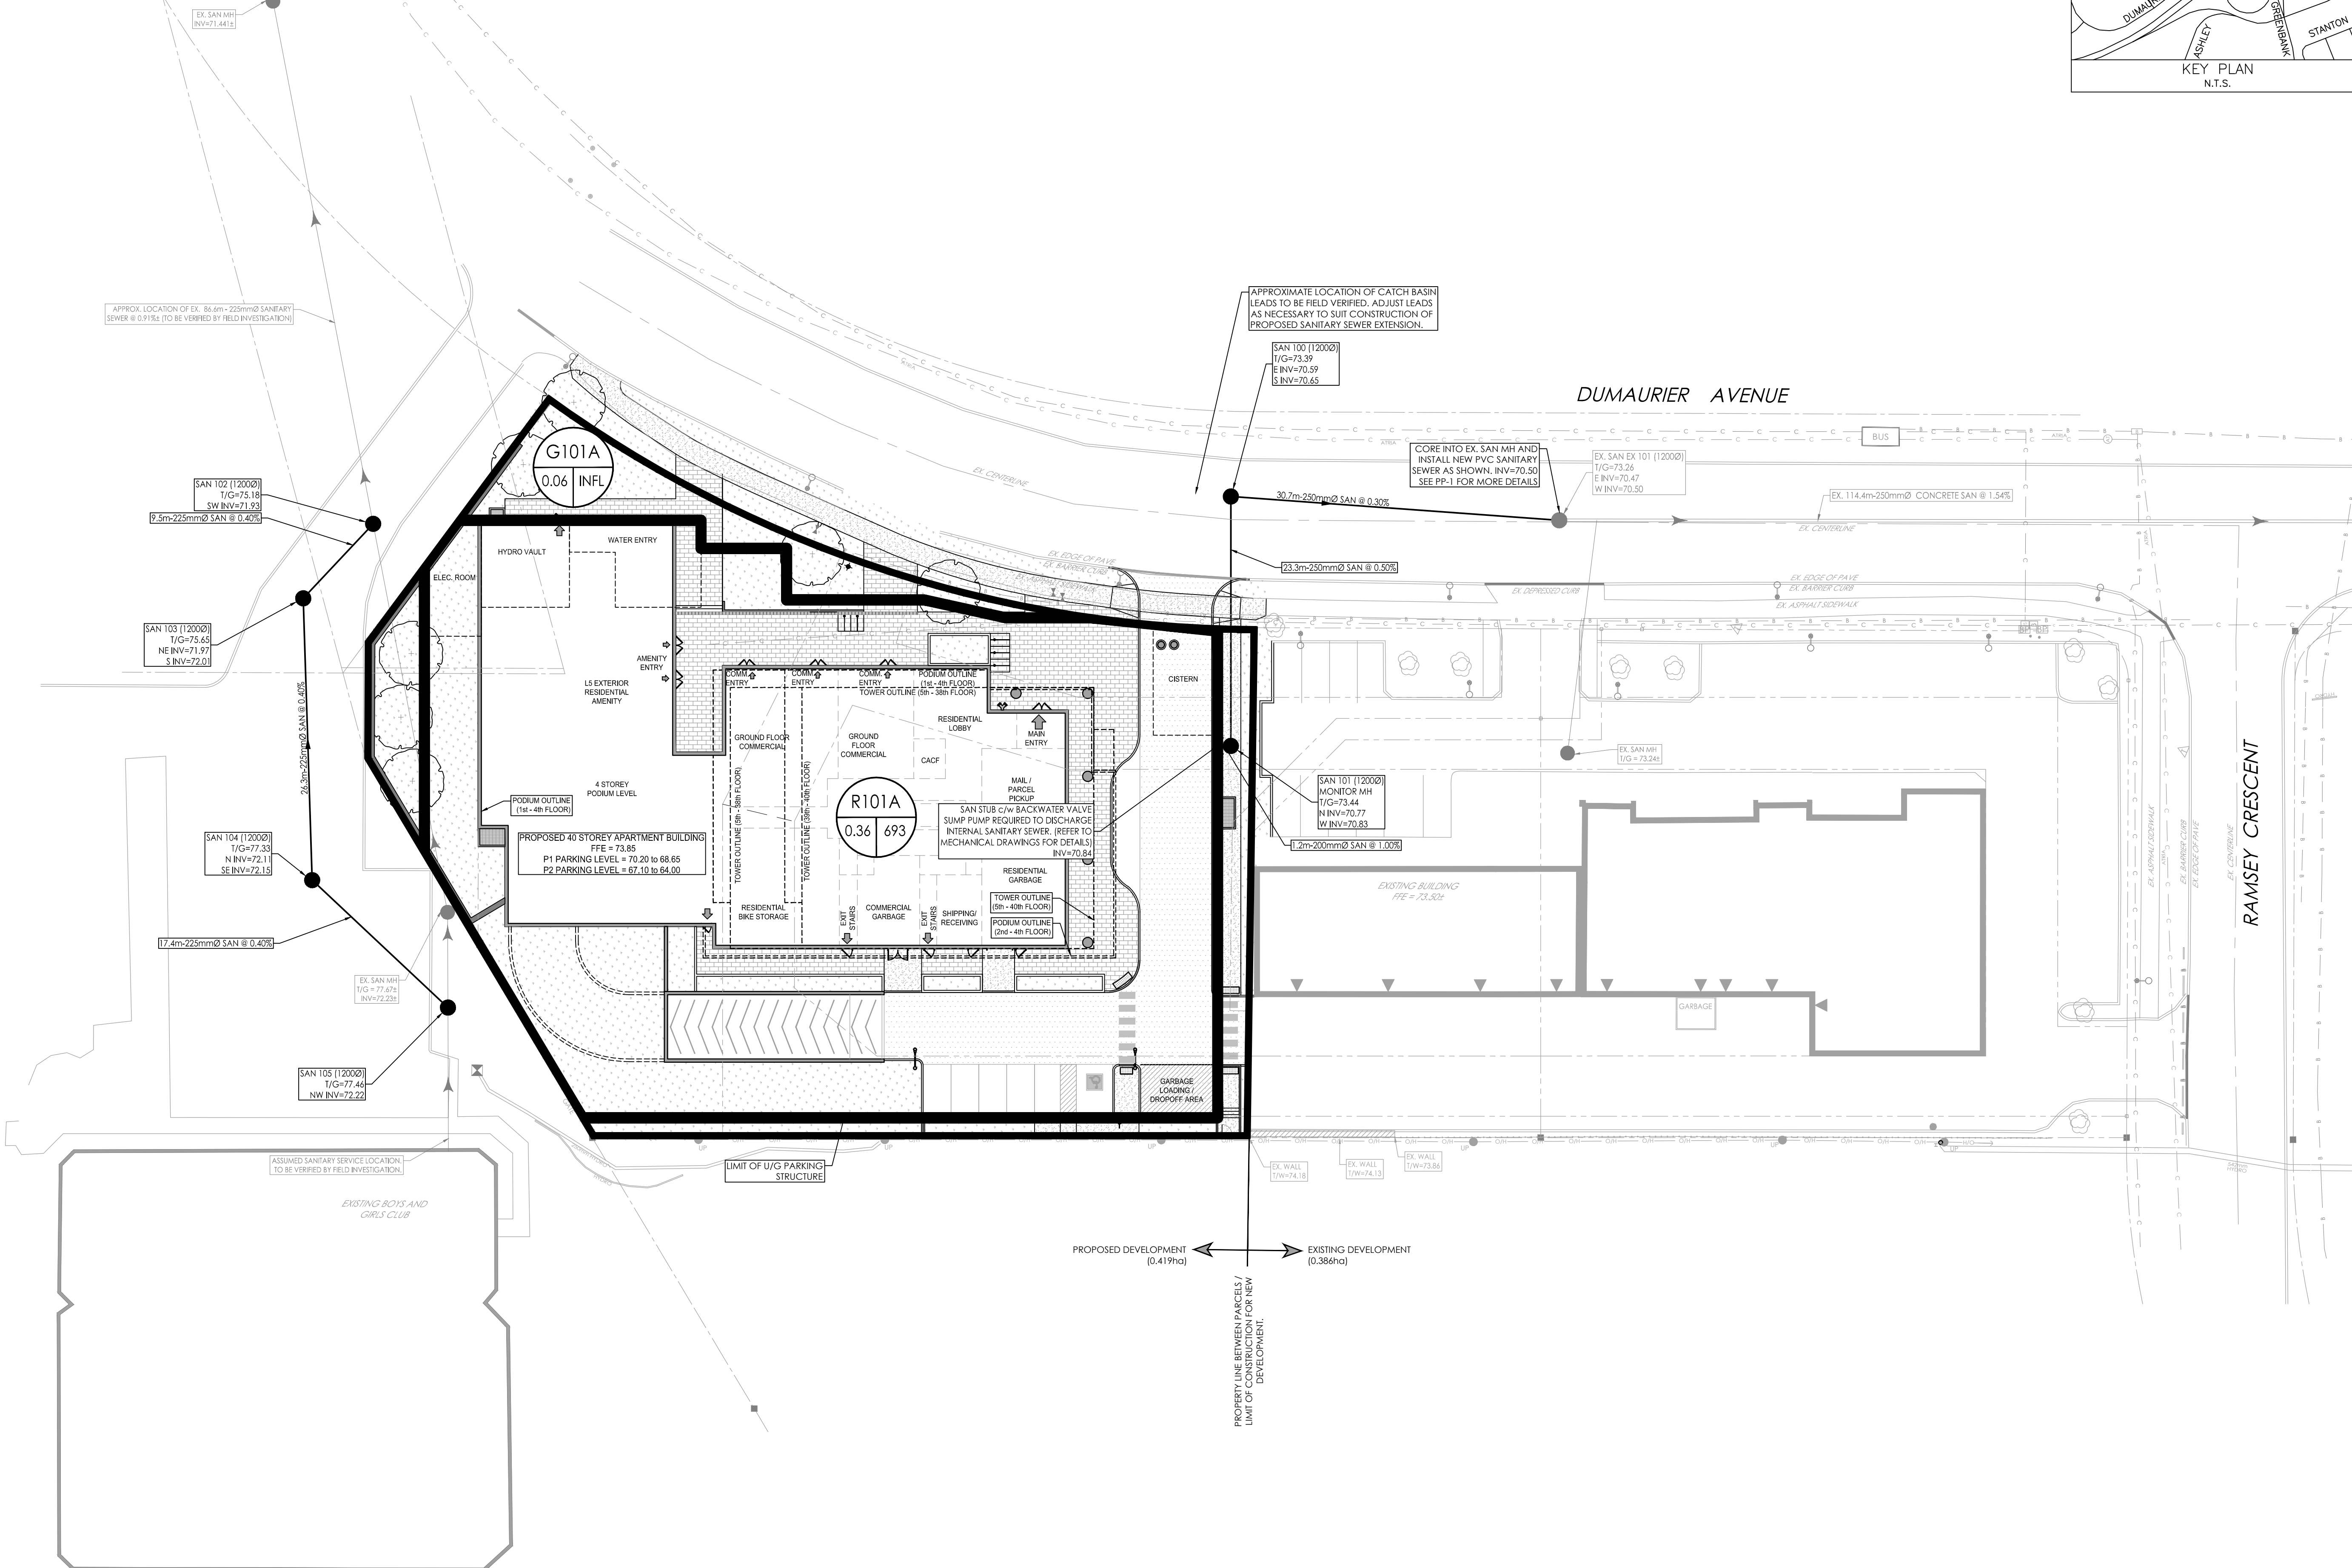

V:\1\160401596\160401596.dwg
 2024/09/10 10:12 AM
 ORIGINAL SHEET - ARCH D