


TOPOGRAPHIC PLAN OF SURVEY OF PART OF LOT 10 CONCESSION 3 (OTTAWA FRONT) (GEOGRAPHIC TOWNSHIP OF GLOUCESTER) CITY OF OTTAWA
ANNIS, O'SULLIVAN, VOLLEBEKK LTD. SURVEY COMPLETED ON APRIL 19, 2021
PLEASE NOTE PINS AND BEARINGS ARE INDICATED FOR REFERENCE ONLY. SEE SURVEY PLAN.

5 SURVEY INFO
SCALE: N.T.S.

- 1 ASPHALT
- 2 EXISTING STRUCTURE TO BE DEMOLISHED
- 3 RETAINING WALL
- 4 INTERLOCKING STONE PAVERS
- 5 DEPRESSED CURB
- 6 FIRE DEPARTMENT CONNECTION
- 7 STEEL GUARD MOUNTED TO TOP OF RETAINING WALL
- 8 OUTDOOR BICYCLE PARKING SPACES
- 9 NEW CONCRETE SIDEWALK
- 10 SOFT LANDSCAPING, REFER TO LANDSCAPE DRAWINGS
- 11 RIVERSTONE
- 12 LIGHT STANDARD

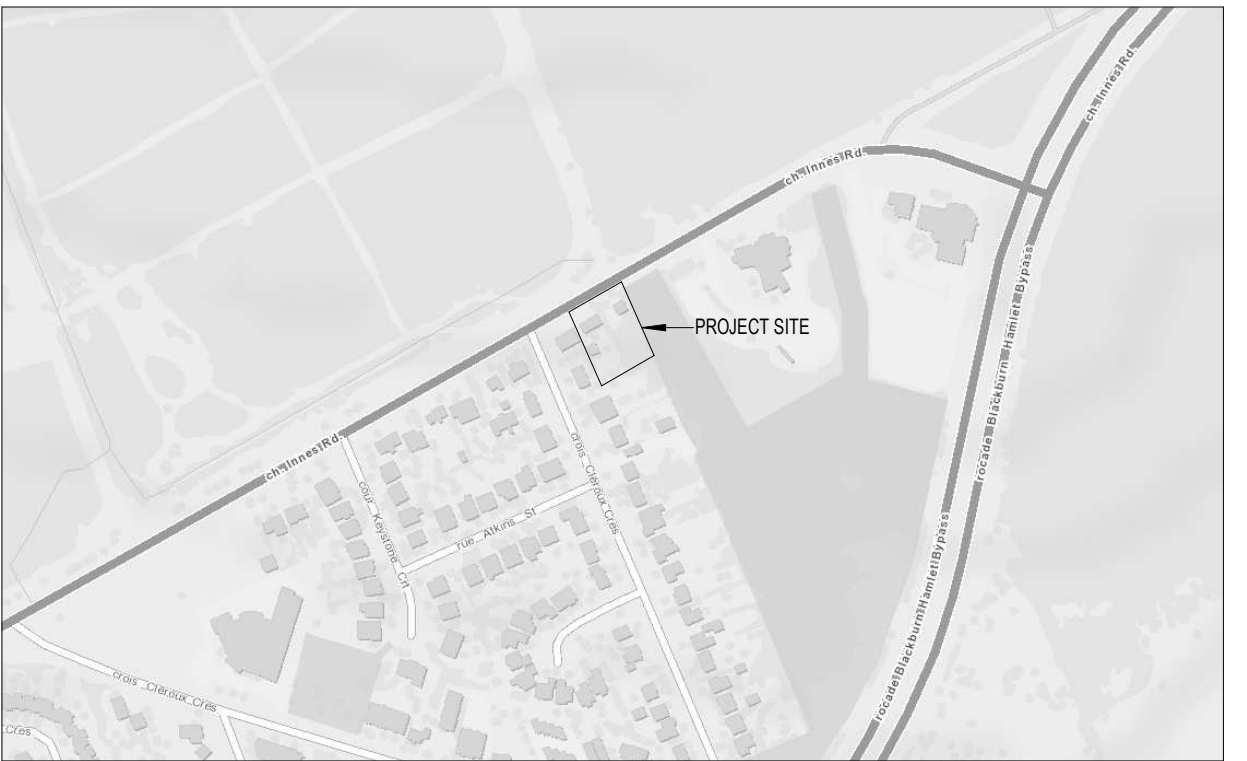


3 LOCATION PLAN
SCALE: N.T.S.

4 KEYNOTE LEGEND
SCALE: N.T.S.

GENERAL ARCHITECTURAL NOTES:

- This drawing is the property of the Architect and may not be reproduced or used without the express consent of the Architect.
- Drawings are not to be scaled. The Contractor is responsible for checking and verifying all levels and dimensions and shall report all discrepancies to the Architect and obtain clarification prior to commencing work.
- Upon notice in writing, the Architect will provide written clarification or supplementary information regarding the intent of the Contract Documents.
- The Architectural drawings are to be read in conjunction with all other Contract Documents including Project Manuals and the Structural, Mechanical and Electrical Drawings.
- Positions of exposed or finished Mechanical or Electrical devices, fittings and fixtures are indicated on the Architectural Drawings. Locations shown on the Architectural Drawings shall govern over Mechanical and Electrical Drawings. Mechanical and Electrical items not clearly located will be located as directed by the Architect.
- These documents are not to be used for construction unless specifically noted for such purpose.

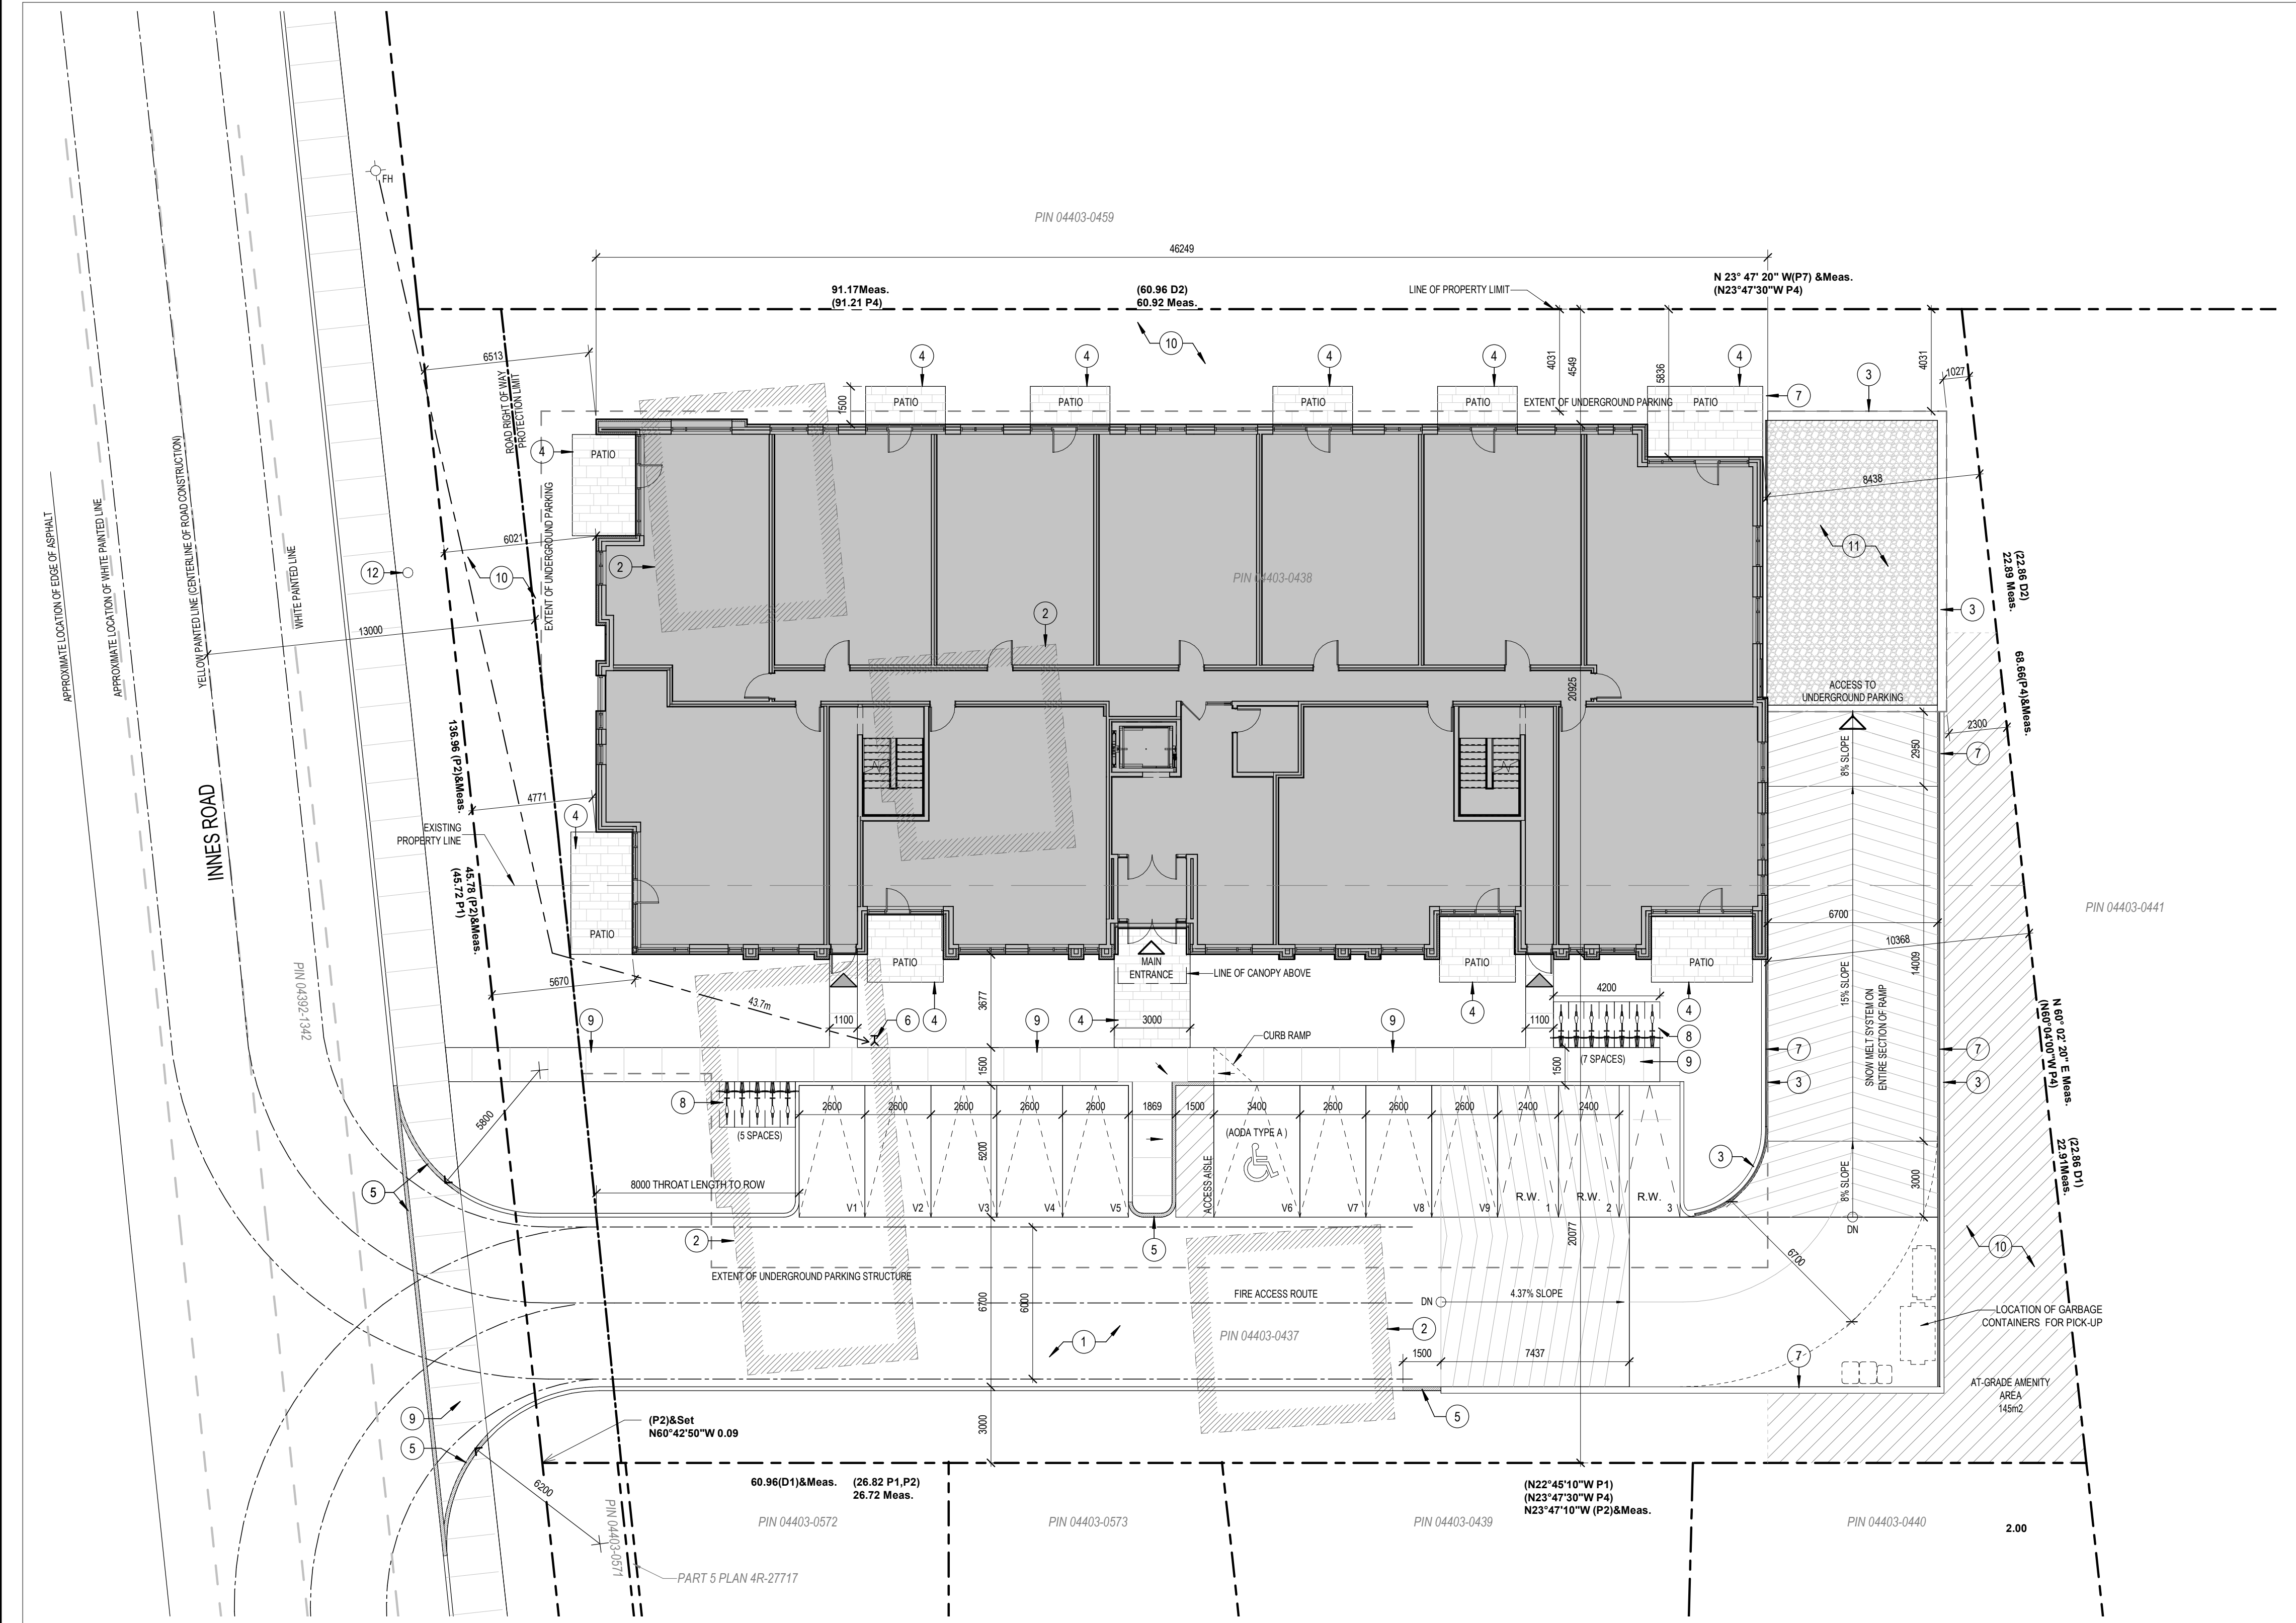

Site & Project Statistics

Zoning Designation:	R4Z
Lot Width:	45.78m
Total Lot Area:	2775.6m ²
Average Existing Grade:	86.6m
Gross Floor Area:	5424.8m ²
Proposed Unit Count:	47 Residential Units

Proposed Development - 47 Unit Low-Rise Apartment

Zoning Mechanism	Required	Provided
Minimum Lot Width 162(a)	18m	45.78m
Minimum Lot Area 162(a)	450m ²	2775.6m ²
Min. Front Yard Setback 162(a)	3m	4.78m
Min. Interior Side Yard Setback 162(a)	6m	6m
Min. Rear Yard Setback 162(a)	1m	8.438m (1m at corner of parking structure)
Maximum Building Height 162(a)	15m	12.41m
Parking Space Rates 107	56 Spaces 1.2 spaces/unit Row R11 - Area "C"	56 Spaces (53 underground spaces, 3 surface spaces)
Minimum Visitor Parking Rates 102	9 Spaces 0.2 spaces/unit - Area "C"	9 Spaces
Bicycle Parking Rates Table 111A	24 Spaces 0.5 spaces/unit for 47 units(11A)(i)(j)	32 Spaces (20 underground spaces, 12 surface spaces)
Landscaped Area 167 (B)	832.7m ² 30% of Lot Area (2775.6m ²)	1159.8m ² (41.8%)
Total Amenity Area 137 (12)	282m ² 6m ² /unit @ 47 units	382m ²
Communal Amenity Area 137 (12)	141m ² 50% of total amenity area	145m ²

2 ZONING
SCALE: N.T.S.

TOTAL AMENITY AREA CALCULATION

AT-GRADE AMENITY AREA	145m ²
LEVEL 01 PATIOS	80m ²
LEVEL 02 BALCONIES	49m ²
LEVEL 03 BALCONIES	56m ²
LEVEL 04 BALCONIES	52m ²
TOTAL	382m ²

COMMUNAL AMENITY AREA CALCULATION

AT-GRADE AMENITY AREA	145m ²
-----------------------	-------------------

- 5 REISSUED FOR SITE PLAN CONTROL 23-10-13
- 4 REISSUED FOR SITE PLAN CONTROL 23-08-01
- 3 REISSUED FOR SITE PLAN CONTROL 23-02-09
- 2 REISSUED FOR SITE PLAN CONTROL 22-11-14
- 1 ISSUED FOR SITE PLAN CONTROL 22-03-07

ISSUE RECORD



Geraldine Wildman
GERALDINE WILDMAN
 ACTING MANAGER, DEVELOPMENT REVIEW, EAST
 PLANNING, REAL ESTATE & ECONOMIC DEVELOPMENT
 DEPARTMENT, CITY OF OTTAWA

APPROVED
 By Geraldine Wildman at 6:38 pm, Feb 05, 2024

3040 INNES ROAD
 3040 Innes Road
 Ottawa, ON

PROJ	SCALE	DRAWN	REVIEWED
2110	NOTED	JH/BH	RMK

SITE PLAN

SP-01

1 SITE PLAN
SCALE: 1 : 150