

# NEW MIXED-USE BUILDING

216 McARTHUR  
ELECTRICAL

## DRAWING LIST

SYMBOL	DESCRIPTION
E1	ELECTRICAL TITLESHEET
E2	ELECTRICAL LIGHTING WORK

## LIGHTING LEGEND

SYMBOL	DESCRIPTION
Ⓢ	WALL MOUNTED LIGHT FIXTURE - TYPE AS SHOWN

## LIGHTING FIXTURE SCHEDULE

TYPE	DESCRIPTION	CATALOG NUMBER	LAMPS PER FIXTURE				VOLT	MOUNTING	REMARKS
			QTY	TYPE	WATTS	COLOUR			
1	NEW COMPACT LED LIGHT FIXTURE	HUBBELL LNC-SLU-4K-3-X	1	LED	13W	4000K	120/ 277V	WALL	-
2	NEW ROUND ONE DIRECTION LED LIGHT FIXTURE	LITON WD1340B-B10UE-DUN	1	LED	15W	4000K	120/ 277V	WALL	UNIVERSAL DIMMING

Client

DATE	REVISION	REF
2022-01-21	ISSUED FOR SITE PLAN APPROVAL	-

THE ENGINEER WAIVES ANY AND ALL RESPONSIBILITY AND LIABILITY FOR PROBLEMS WHICH ARISE FROM FAILURE TO FOLLOW THESE PLANS, SPECIFICATIONS AND THE DESIGN INTENT THEY CONVEY, OR FOR PROBLEMS WHICH ARISE FROM OTHER FAILURE TO OBTAIN AND / OR FOLLOW THE ENGINEER'S GUIDANCE WITH RESPECT TO ANY ERRORS, OMISSIONS, INCONSISTENCIES, AMBIGUITIES OR CONFLICTS WHICH ARE ALLEGED.

THIS DRAWING IS THE PROPERTY OF GOODKEY WEEDMARK & ASSOCIATES LIMITED AND ALL COPYRIGHTS ARE RESERVED. NO USE OF THIS DRAWING MAY BE MADE WITHOUT EXPRESS WRITTEN CONSENT.

DO NOT SCALE DRAWINGS


L'INGÉNIEUR DÉCLINE TOUTE RESPONSABILITÉ DÉCOULANT DE PROBLÈMES FAISANT SUITE AU NON RESPECT DES PLANS, DES SPÉCIFICATIONS ET DE L'INTENTION DU CONCEPT QU'ILS INDICENT OU DE TOUTS LES PROBLÈMES POUVANT RÉSULTER DU DÉFAUT D'OBTENIR ET / OU DE SUIVRE LES CONSEILS DE L'INGÉNIEUR EN CE QUI CONCERNE LES ERREURS, OMISSIONS, INCONSISTANCES, AMBIGUITÉS OU CONFLITS ALLÉGUÉS.

CE DESSIN EST LA PROPRIÉTÉ LITTÉRAIRE DE GOODKEY WEEDMARK & ASSOCIATES LIMITED ET TOUTS LES DROITS SONT RÉSERVÉS. L'UTILISATION EST INTERDITE SANS LE CONSENTEMENT ÉCRIT DE L'AUTEUR.

NE PAS MESURER LES DESSINS À L'ÉCHELLE

**Goodkey Weedmark**  
Consulting Engineers

GOODKEY WEEDMARK & ASSOCIATES LIMITED  
1688 Woodward Dr. Ottawa Ontario Canada K2C 3R8  
613 727-5111 Voice  
613 727-5115 Fax  
www.gweal.com Web

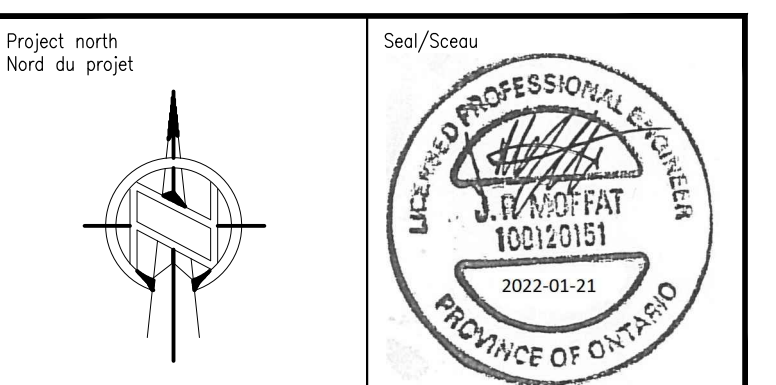


Project/Projet  
**216 McARTHUR AVE.**  
**NEW MIXED-USE BUILDING**

Drawing title/Titre du dessin  
**ELECTRICAL**  
**TITLESHEET**

Scale Échelle	AS NOTED	Project no./No. du projet 2022-107
Design by Conçu par	C.SMITH	Drawing/Dessin
Drawn by Dessiné par	P.KENNEDY	<b>E1</b>
Reviewed by Examiné par	J.MOFFAT	
Date Date	JANUARY 2022	Revision no: Acad file/Fichier: -

OF 2

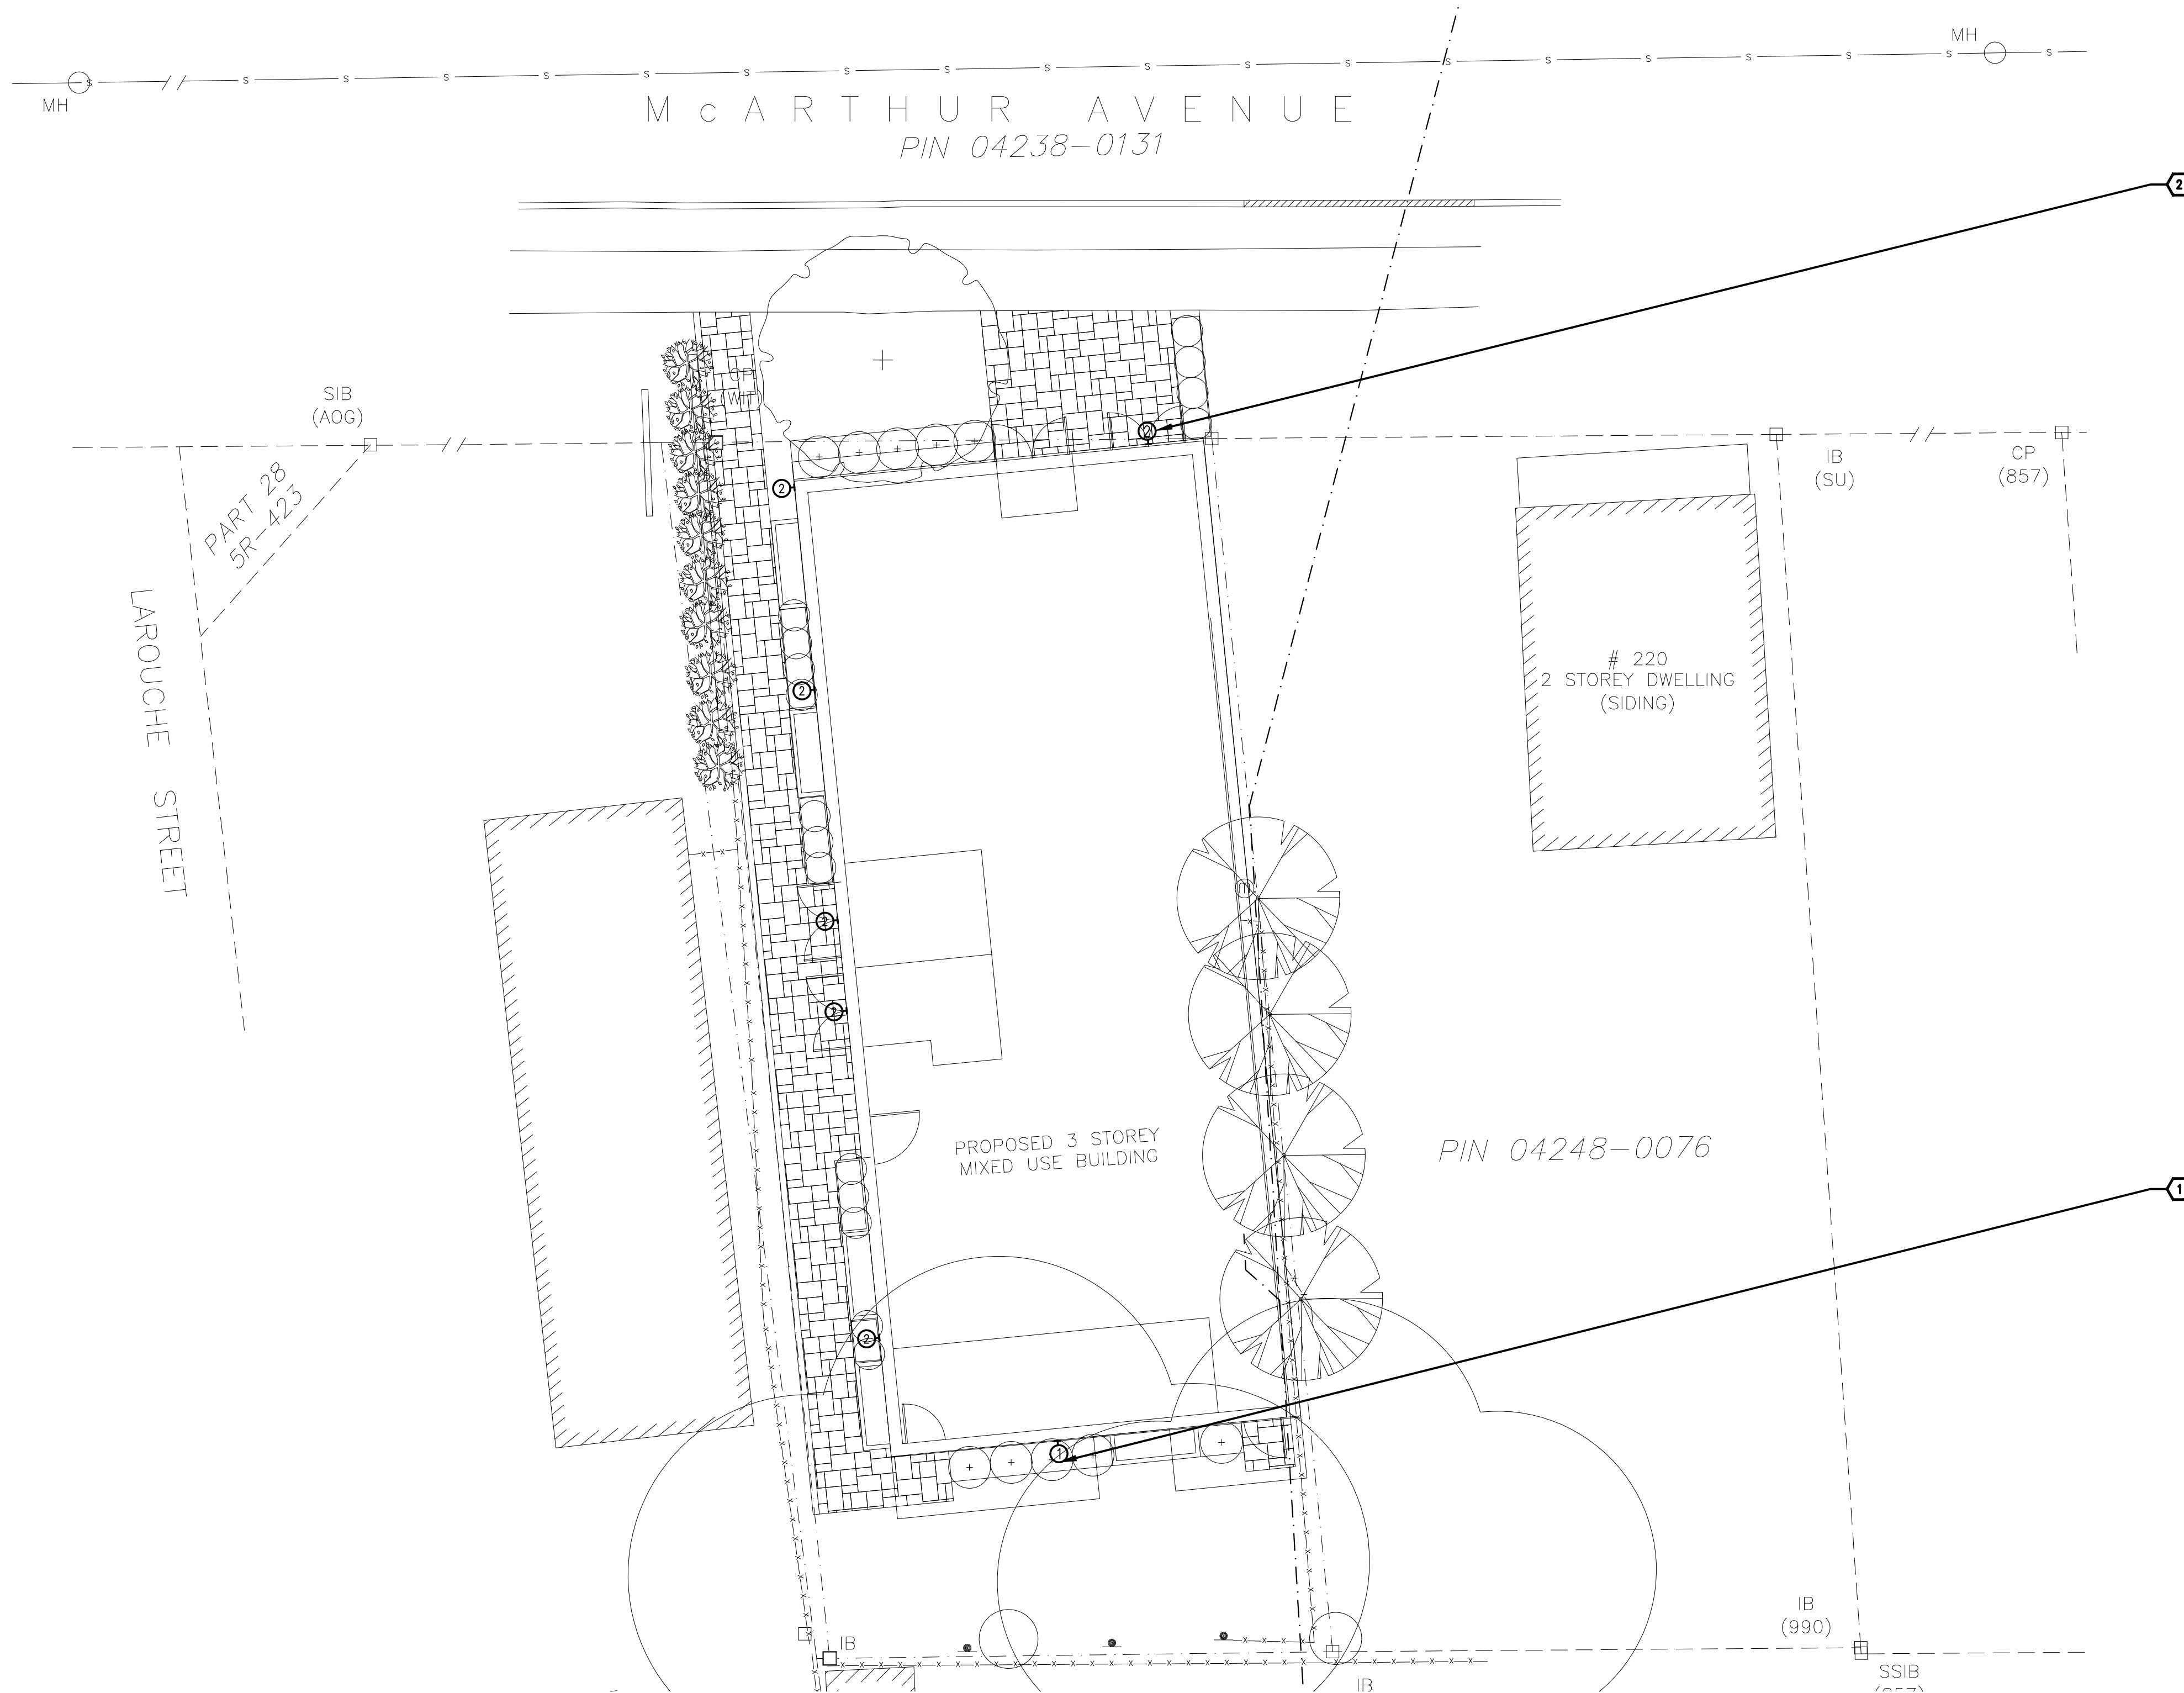

- DRAWING NOTES**
- ① PROVIDE NEW TYPE "1" LIGHT FIXTURE C/W CONDUIT AND WIRE AND CONNECT TO NEW EXTERIOR LIGHTING CIRCUIT.
  - TYPICAL
  - ② PROVIDE NEW TYPE "2" LIGHT FIXTURE C/W CONDUIT AND WIRE AND CONNECT TO NEW EXTERIOR LIGHTING CIRCUIT.

1  
E2  
1:100  
SITE PLAN  
LIGHTING NEW WORK

Client

DATE	REVISION	REF
2022-01-21	ISSUED FOR SITE PLAN APPROVAL	-

THE ENGINEER WAIVES ANY AND ALL RESPONSIBILITY AND LIABILITY FOR PROBLEMS WHICH ARISE FROM FAILURE TO FOLLOW THESE PLANS, SPECIFICATIONS AND THE DESIGN INTENT THEY CONVEY, OR FOR PROBLEMS WHICH ARISE FROM OTHER FAILURE TO OBTAIN AND / OR FOLLOW THE ENGINEER'S GUIDANCE WITH RESPECT TO ANY ERRORS, OMISSIONS, INCONSISTENCIES, AMBIGUITIES OR CONFLICTS WHICH ARE ALLEGED.

THIS DRAWING IS THE PROPERTY OF GOODKEY WEEDMARK & ASSOCIATES LIMITED AND ALL COPYRIGHTS ARE RESERVED. NO USE OF THIS DRAWING MAY BE MADE WITHOUT EXPRESS WRITTEN CONSENT.

DO NOT SCALE DRAWINGS

L'INGÉNIEUR DÉCLINE TOUTE RESPONSABILITÉ DÉCOULANT DE PROBLÈMES FAISANT SUITE AU NON RESPECT DES PLANS, DES SPÉCIFICATIONS ET DE L'INTENTION DU CONCEPTEUR, OU DE TOUTS LES PROBLÈMES POUVANT RÉSULTER DU DÉFAUT D'OBTENIR ET / OU DE SUIVRE LES CONSEILS DE L'INGÉNIEUR EN CE QUI CONCERNE LES ERREURS, OMISSIONS, INCONSISTENCES, AMBIGUITÉS OU CONFLITS ALLÉGUÉS.

CE Dessin EST LA PROPRIÉTÉ LITTÉRAIRE DE GOODKEY WEEDMARK & ASSOCIATES LIMITED ET TOUTS LES DROITS SONT RÉSERVÉS. L'UTILISATION EST INTERDITE SANS LE CONSENTEMENT ÉCRIT DE L'AUTEUR.

NE PAS MESURER LES DESSINS À L'ÉCHELLE

**Goodkey Weedmark**  
Consulting Engineers

GOODKEY WEEDMARK & ASSOCIATES LIMITED  
1688 Woodward Dr. Ottawa Ontario Canada K2C 3R8  
613 727-5111 Voice  
613 727-5115 Fax  
www.gweal.com Web

Project north  
Nord du projet

Seal/Sciau

Project/Projet  
**216 McARTHUR AVE.  
NEW MIXED-USE BUILDING**

Drawing title/Titre du dessin  
**ELECTRICAL  
LIGHTING WORK**

Scale Échelle	AS NOTED	Project no./No. du projet 2022-107
Design by Conçu par	C.SMITH	Drawing/Dessin
Drawn by Dessiné par	P.KENNEDY	<b>E2</b> OF 2
Reviewed by Examiné par	J.MOFFAT	
Date Date	JANUARY 2022	Revision no: Acad file/Fichier: