



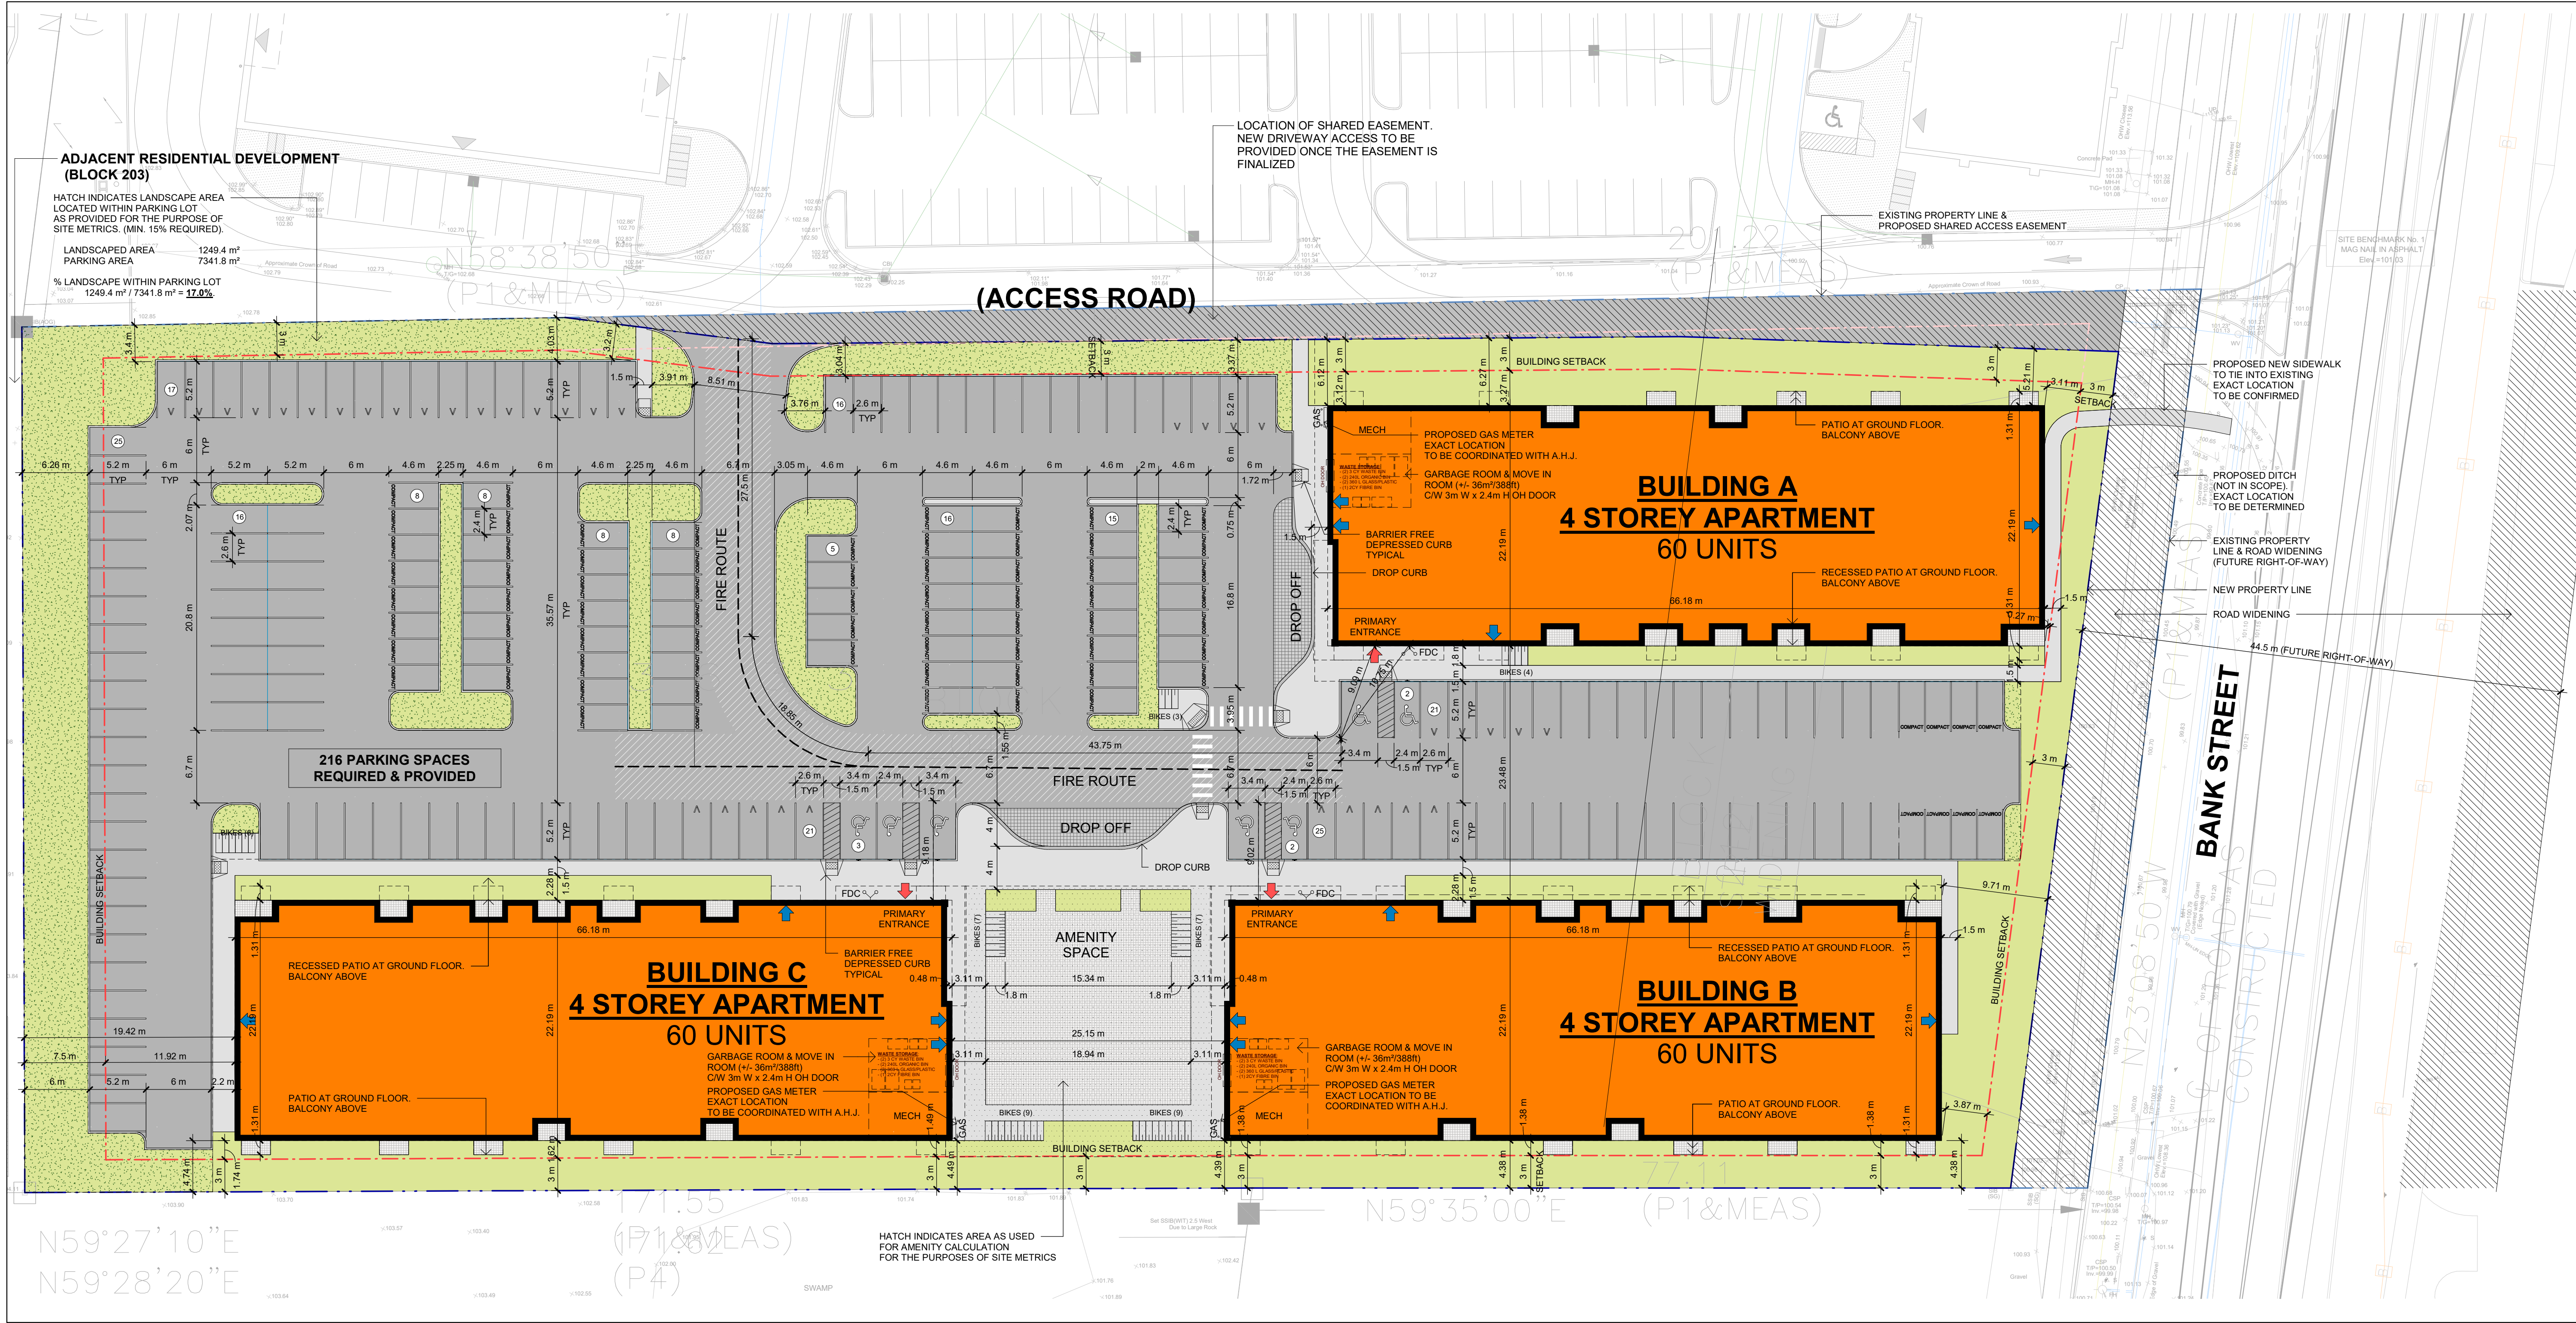

1 SITE PLAN
A001 1 : 300

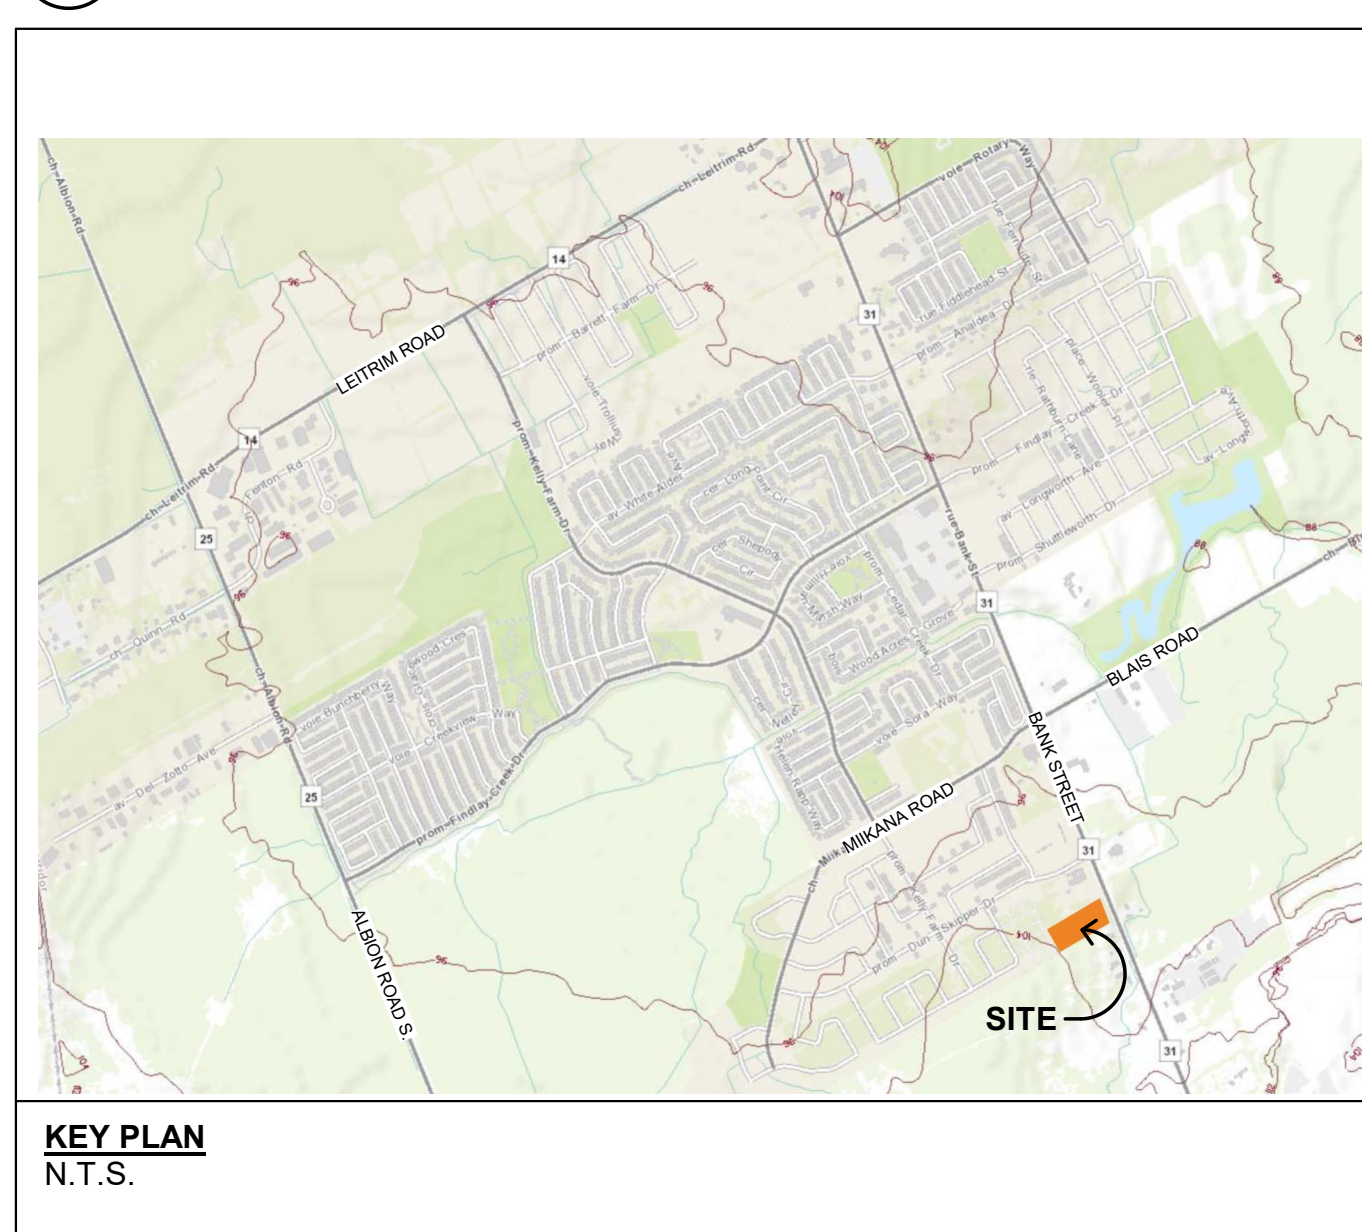

SINGLE BUILDING - UNIT MIX			
ROOM TYPE	COUNT	MIX %	
1A 1 BR (ACC.)	2	3%	
1B 1 BR TYPE 1	8	13%	
1C 1 BR TYPE 2	4	7%	
1D 1 BR + DEN (ACC.)	2	4%	
1E 1 BR + DEN	7	12%	
2A 2 BR (ACC.)	4	7%	
2B 2 BR TYPE 1	3	7%	
2C 2 BR TYPE 2	7	12%	
2D 2 BR + DEN (ACC.)	2	4%	
2E 2 BR + DEN TYPE 1	3	5%	
2F 2 BR + DEN TYPE 2	18	30%	
TOTAL	60	100%	

SINGLE BUILDING - BUILDING STATISTICS			
AREA TYPE	AREA	%	AMENITY AREAS
NON-SELLABLE	953.6 m ² (10,264 ft ²)	16.4%	AMENITY ROOM 69.4 m ² (747 ft ²)
SELLABLE	4868.7 m ² (52,406 ft ²)	83.6%	PATIO/BALCONY 226.2 m ² (2435 ft ²)
TOTAL AREA	5822.3 m ² (62671 ft ²)	100.0%	BLDG AMENITY 295.6 m ² (3182 ft ²)

SITE BUILDING STATISTICS - TOTAL BLDG AREA			
BUILDING	AREA		
BUILDING A	5822.3 m ² (62671 ft ²)		
BUILDING B	5822.3 m ² (62671 ft ²)		
BUILDING C	5822.3 m ² (62671 ft ²)		
TOTAL AREA	17466.9 m ² (188013 ft ²)		

SITE BUILDING STATISTICS - AMENITY AREAS			
AMENITY AREA:	REQUIREMENT		PROVIDED
	6 m ² PER UNIT	TOTAL SITE WIDE	1,080 m ² 1,461.2 m ²
COMMUNAL AMENITY AREA:	50% of the total Amenity Area required	TOTAL SITE WIDE	540 m ² 782.6 m ²

SITE BUILDING STATISTICS - COMMUNAL AREAS		
	PER BUILDING	TOTAL
	69.4 m ²	208.2 m ²
OUTDOOR AMENITY PLAZA	--	574.4 m ²

SITE STATISTICS			
DESCRIPTION	AREA (SM)	AREA (SF)	PERCENTAGE
BUILDING FOOTPRINT			
ACCESSIBLE PARKING STALL - TYPE A	4291.09 m ²	46189 ft ²	28.0%
ACCESSIBLE PARKING STALL - TYPE B	4291.09 m ²	46189 ft ²	28.0%
HARD LANDSCAPE			
SIDEWALKS (CONCRETE)	1054.08 m ²	11346 ft ²	6.9%
PATIOS	474.23 m ²	5105 ft ²	3.1%
ASPHALT	5873.68 m ²	63224 ft ²	38.3%
ASPHALT - SHARED EASEMENT	477.41 m ²	5139 ft ²	3.1%
	7879.40 m ²	84813 ft ²	51.4%
SOFT LANDSCAPE			
LANDSCAPE	3169.26 m ²	34114 ft ²	20.7%
	3169.26 m ²	34114 ft ²	20.7%
TOTAL SITE AREA	15339.75 m ²	165116 ft ²	100.0%

PARKING SCHEDULE		
TYPE	DESCRIPTION	COUNT
VEHICLE PARKING		
ACCESSIBLE PARKING STALL - TYPE A	3.4m x 5.2m	4
ACCESSIBLE PARKING STALL - TYPE B	2.4m x 5.2m	3
COMPACT PARKING	2.4m x 4.6m	76
STANDARD PARKING STALL	2.6m x 5.2m	97
VISITOR PARKING	2.6m x 5.2m	36
		216
BICYCLE STORAGE		
EXTERIOR BICYCLE PARKING	0.6m x 1.8m	45
INTERIOR VERTICAL BIKE PARKING	0.5m x 1.5m	45
		90

REQUIRED VEHICLE PARKING:
1.2 SPACES PER UNIT
180 x 1.2 = 216 SPACES REQUIRED

REQUIRED BICYCLE STORAGE:
0.5 SPACES PER DWELLING UNIT
180 x 0.5 = 90 SPACES REQUIRED

Chamberlain Architect Services Limited
Architects
Constructors
Managers

4871 Palladium Way (Unit 1)
Burlington, Ontario, L7M 0W9
CANADA

Phone: 905.631.7777
www.chamberlainIPD.com

NO.	ISSUED	DATE
	CLIENT REVIEW	2022.08.15

DO NOT SCALE DRAWINGS. USE ONLY DRAWINGS MARKED "ISSUED FOR CONSTRUCTION". VERIFY CONFIGURATIONS AND DIMENSIONS ON SITE BEFORE BEGINNING WORK. NOTIFY ARCHITECT IMMEDIATELY OF ANY ERRORS, OMISSIONS OR DISCREPANCIES.

CHAMBERLAIN ARCHITECT SERVICES LIMITED AND CHAMBERLAIN CONSTRUCTION SERVICES LIMITED HAVE SIMILAR OWNERSHIP.

CHAMBERLAIN ARCHITECT SERVICES LIMITED HAS COPYRIGHT. CONSTRUCTING A SUBSTANTIALLY SIMILAR BUILDING WITHOUT PERMISSION MAY INFRINGE THE COPYRIGHT OWNERS RIGHTS. MAKING MINOR CHANGES TO PLANS DOES NOT NECESSARILY AVOID COPYRIGHT INFRINGEMENT. INNOCENT INFRINGEMENT IS NOT A DEFENSE TO COPYRIGHT INFRINGEMENT. ©

SEAL

CONSTRUCTION NORTH TRUE NORTH

IDONE SOUTH APARTMENTS

4840 BANK STREET
OTTAWA, ON

SHEET NAME

SITE PLAN

START DATE
NOVEMBER 2021

DRAWN BY
TP/MC

CHECKED BY
LC

SCALE
As indicated

PROJECT NO.
121062

DRAWING
A001

SITE PLAN CONTROL - FILE NO. **D07-12-22-0097**

C:\Users\jmcarr\OneDrive - Chamberlain Group of Companies\Documents\121062 - Site Plan_Option 4 - jmcarr\A001.DWG 2022-11-03 10:29:39 AM