


TANYA FARLINGER
9 SADDLEHORN CRESCENT
KANATA, ONTARIO K2M 1W9
613-282-9882
tanya@exhalo.ca

G. W. L. L. L.

GERALDINE WILDMAN
MANAGER, DEVELOPMENT REVIEW SOUTH
PLANNING, DEVELOPMENT AND BUILDING SERVICES
DEPARTMENT, CITY OF OTTAWA

APPROVED

By Geraldine Wildman at 4:40 pm, Oct 17, 2025

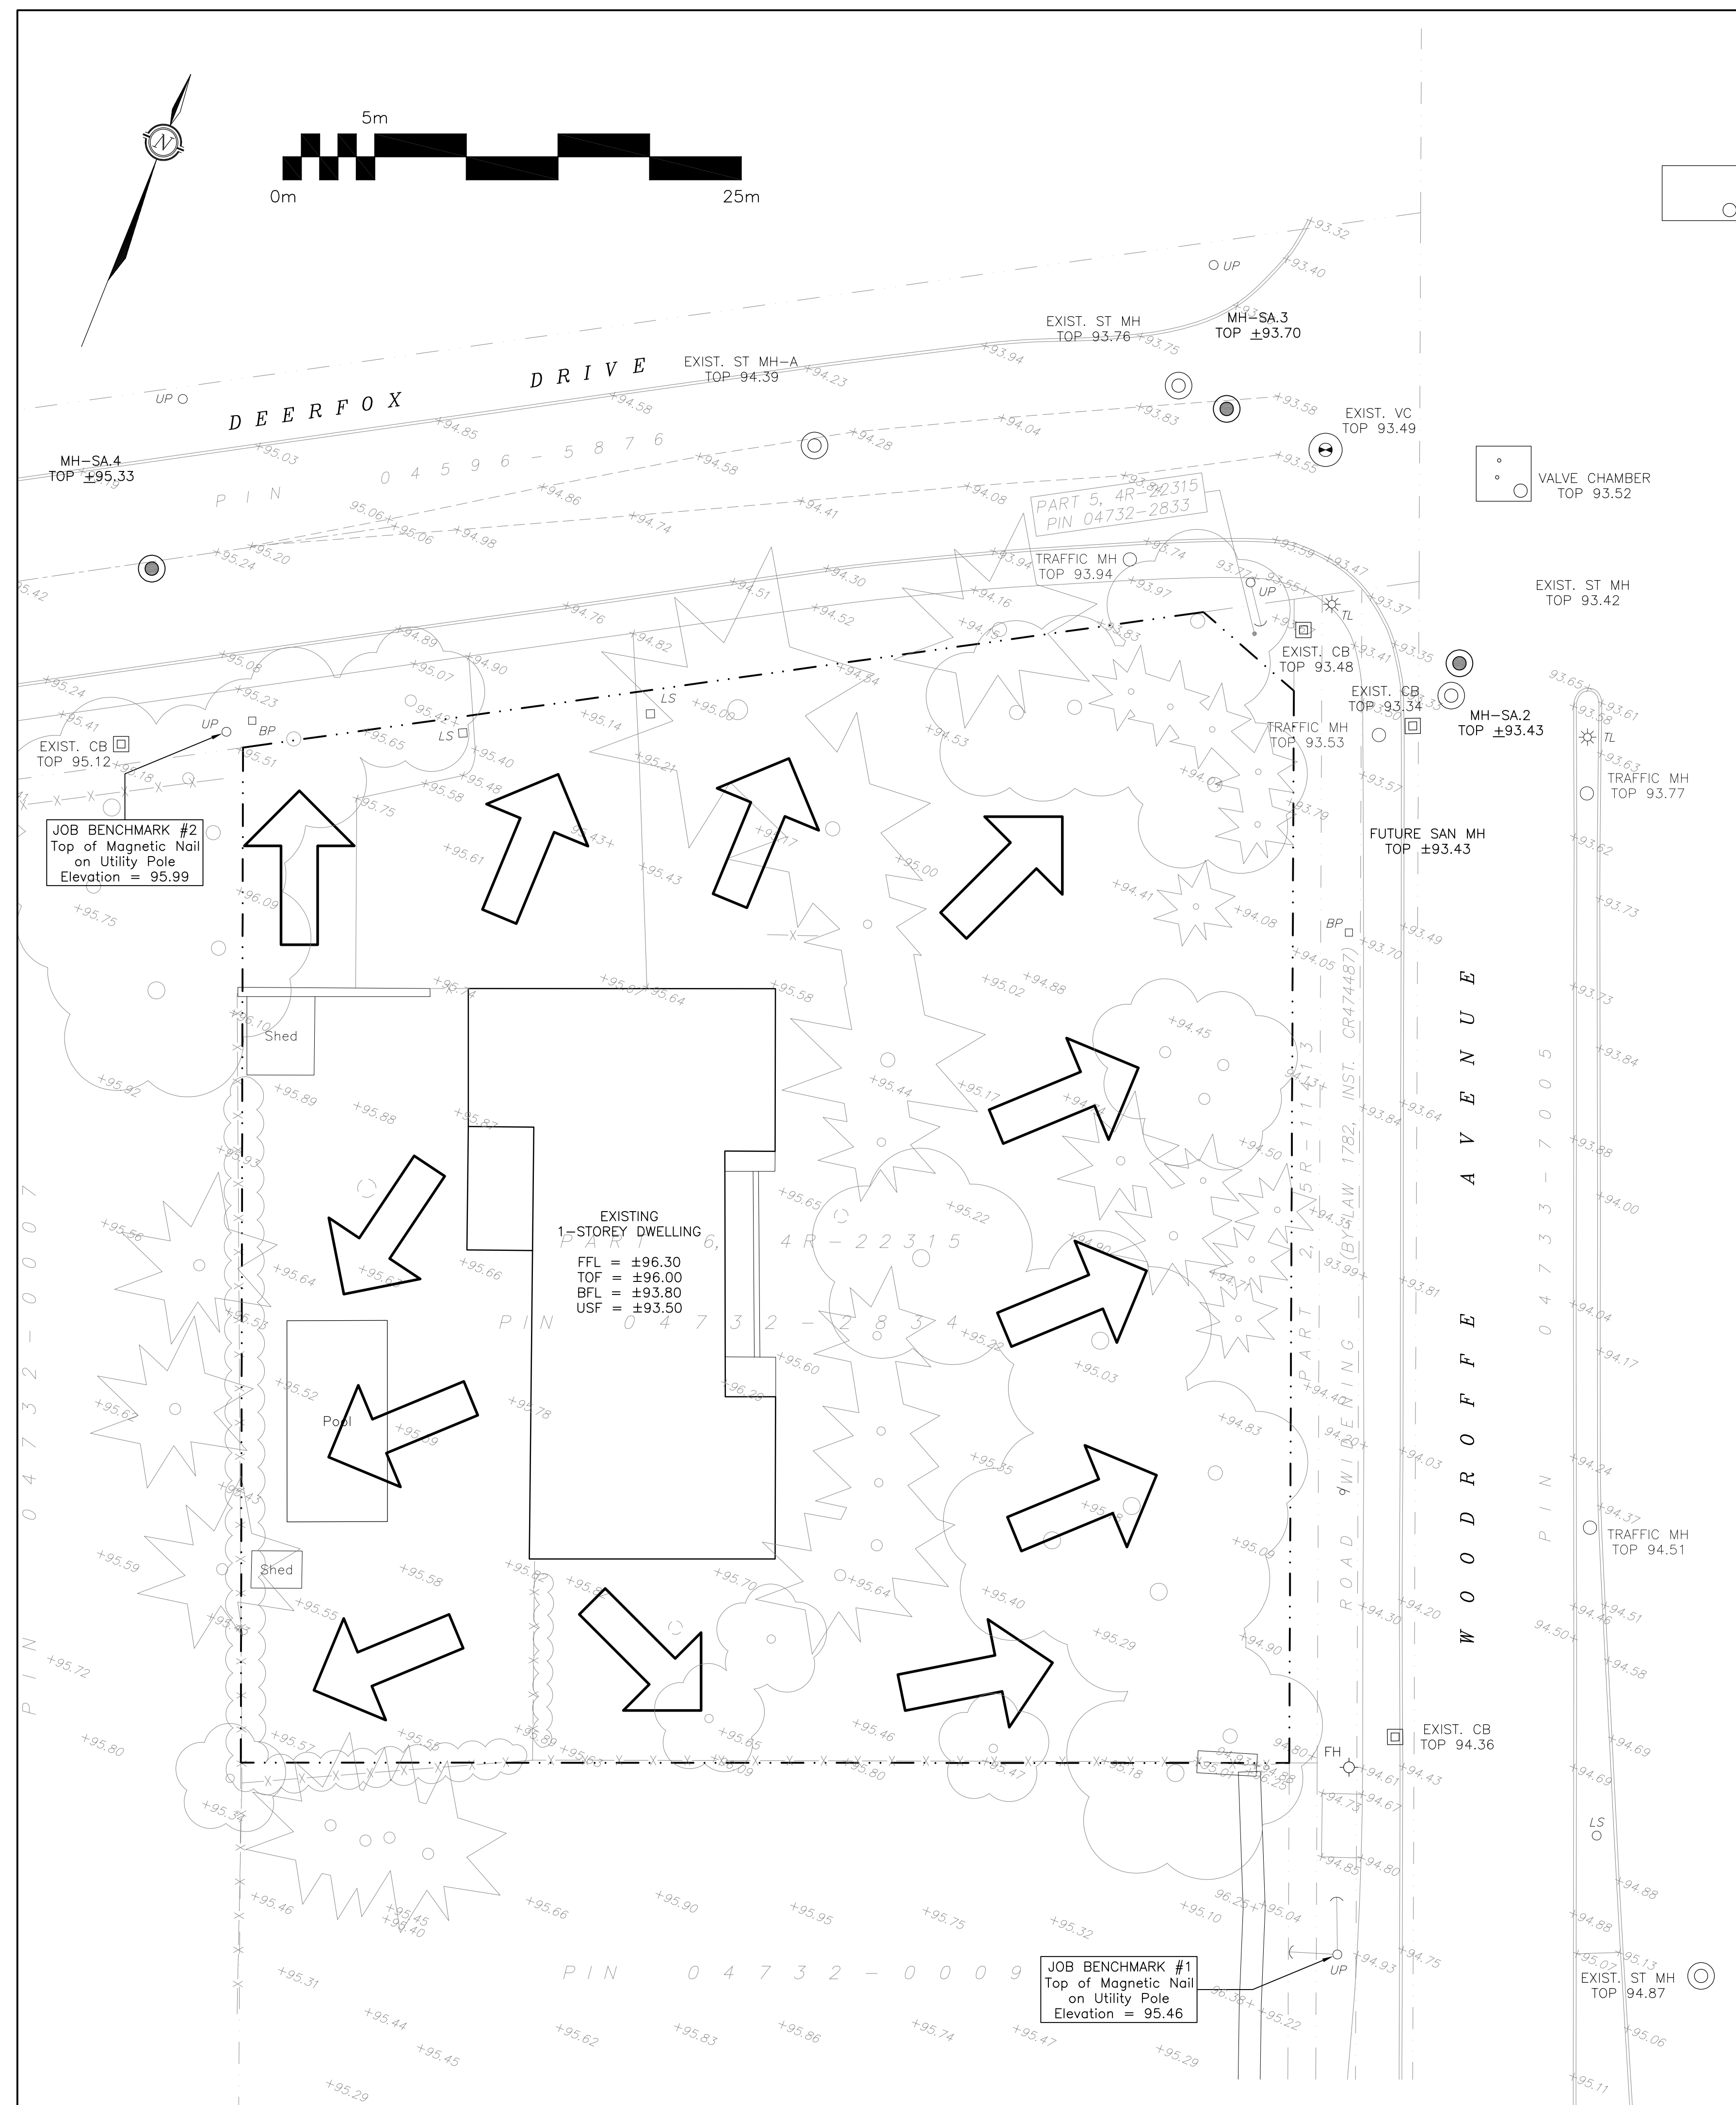

KEY PLAN



4	NOV 17-22	RE-ISSUED FOR APPROVAL
3	SEP 12-22	RE-ISSUED FOR APPROVAL
2	JUN 2-22	ISSUED FOR APPROVAL
1	MAY 16-22	ISSUED FOR COORDINATION
No.	DATE	REVISION

D. B. GRAY ENGINEERING INC.

Stormwater Management • Grading & Drainage • Storm & Sanitary Sewers • Watermain


700 Long Point Circle
Ottawa, Ontario d.gray@dbgrayengineering.com

Project	EXHALO SPA
---------	------------

3150 WOODROFFE AVENUE
OTTAWA, ONTARIO

Drawing Title

**PRE-DEVELOPMENT
DRAINAGE PLAN**

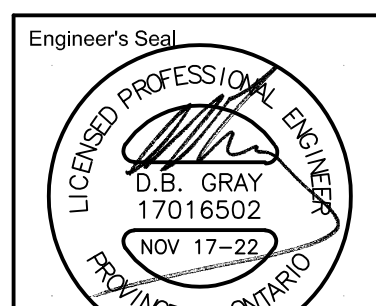

NOT VALID UNLESS
SIGNED & DATED

Drawn	D.B.G
H. Scale	1:200
V. Scale	
Date	MAR 21-22
Job No.	22017

Drawing No.
C-6
of 7

#18785