

# **Confederation Line Level 2 Proximity Study Proposed Residential Development**

Arcadia Stage 6 – Campeau Drive  
Ottawa, Ontario

Prepared for Minto Communities

Report PG5648-2 Revision 3 dated July 13, 2022

## 1.0 Introduction

Paterson Group (Paterson) was commissioned by Minto Communities to conduct a Level 2 Confederation Line proximity study for the proposed Arcadia Stage 6 residential development to be located at Campeau Drive in the City of Ottawa.

The objectives of the current study were to:

- Review all current information provided by the City of Ottawa with regards to the future infrastructure of the Confederation Line extension.
- Liaise between the City of Ottawa and the Minto Communities consultant team involved with the aforementioned project.

The following report has been prepared specifically and solely for the aforementioned project which is described herein. It contains a collaboration of architectural, civil, structural, and geotechnical design information as they pertain to the aforementioned project.

## 2.0 Development Details

Based on the available conceptual drawings, it is understood that Stage 6 of the proposed development will consist of a series of single-family and townhouse style residential dwellings with one or more basement levels or slab-on-grade construction. It is also understood that the proposed development will include associated driveways, parking garage ramps, local roadways and landscaped areas.

The following is known about the Confederation Line in the vicinity of the subject site based on preliminary design concepts:

- The future Confederation Line extension rail will run in a general northeast-southwest direction and will be located to the southeast of the subject site. The future Campeau LRT Station will also be located along the rail adjacent to the east boundary of the site.

- It is anticipated that the LRT will be elevated above ground around the location of the proposed development, located approximately 5 m from the southeast property line of the subject site. At the location of the LRT nearest the proposed development, the top of rail (TOR) is anticipated to be located at an elevation of 103.4 m, while the finished ground surface below the elevated rail will be at an elevation of approximately 97.7 m. The proposed dwellings for the Arcadia Stage 6 site will be located to the north approximately 13 m from the future rail alignment and rail station at the closest point. The underside of footing (USF) of the nearest proposed dwelling, Block MT-13, would be at about geodetic elevation 90.5 m.
  
- Based on the subsurface profile encountered at the borehole locations at the subject site, bedrock is expected at a depth of about 29 m below the existing ground surface, corresponding to approximate geodetic elevation of 65 m at the location of the LRT extension. The proposed residential development will be founded upon a silty clay deposit.

### **3.0 Construction Methodology and Impact Review**

It is anticipated that the Arcadia Stage 6 residential development will be constructed before the future Confederation Line extension and Campeau Station. However, the construction methodology impact review will take into consideration the construction impacts that the development may have on the Confederation Line and Campeau Station, if present at the time of construction, or impacts to the future founding soils for the Confederation Line and Campeau Station, if the residential development is constructed first.

Paterson has prepared a construction methodology summary along with possible impacts on the adjacent segment of the future Confederation Line and Campeau Station based on the current proposed residential development design details. The Construction Methodology and Impact Review is provided in Appendix 1 and presents the anticipated construction items, impact review and mitigation program recommended for the future Confederation Line railway extension and associated infrastructure. Although blasting will not be required for the proposed residential development, one of the main issues will be vibrations associated with various construction activities. It is recommended that a vibration monitoring program be implemented to ensure vibration levels remain below recommended tolerances. Details of a recommended vibration monitoring program are presented below.

### **3.1 Vibration Monitoring and Control Program**

Due to the proposed construction of the future Confederation Line railway extension and Campeau Station, the contractor should take extra precaution to minimize vibrations. The vibration monitoring program will be required for the duration of excavation, dewatering, backfilling and compaction activities. The purpose of the Vibration Monitoring and Control Program (VMCP) is to provide a description of the measures to be implemented by the contractor to manage excavation operations and any other vibration sources during the construction for the proposed development. The VMCP will also provide a guideline for assessing results against the relevant vibration impact assessment criteria and recommendations to meet the required limits.


The monitoring program will incorporate real time results at the site boundary nearest to the location of the future Confederation Line corridor and Campeau Station, located southeast of the subject site. The monitoring equipment should consist of a tri-axial seismograph, capable of measuring vibration intensities up to 254 mm/s at a frequency response of 2 to 250 Hz. The monitoring equipment should be placed at the southeast boundary of the Arcadia Stage 6 site, which is nearest to the future Confederation Line rail corridor and Campeau Station.

The location of the seismograph should be reviewed periodically throughout construction to ensure that the monitoring equipment remains along the southeast site boundary at the closest radius to the construction activities. The vibration monitor locations should be approved by the project manager prior to installation.

During construction, the vibration monitor will be relocated for the ‘worst case’ location for each construction activity. When an event is triggered, Paterson will review the results and provide any necessary feedback. Otherwise, the vibration results will be summarized in a weekly report.

#### **Proposed Vibration Limits**

The excavation operations should be planned and conducted under the supervision of a licensed professional engineer. The following figure outlines the vibration limits for the Confederation Line railway and associated infrastructure:

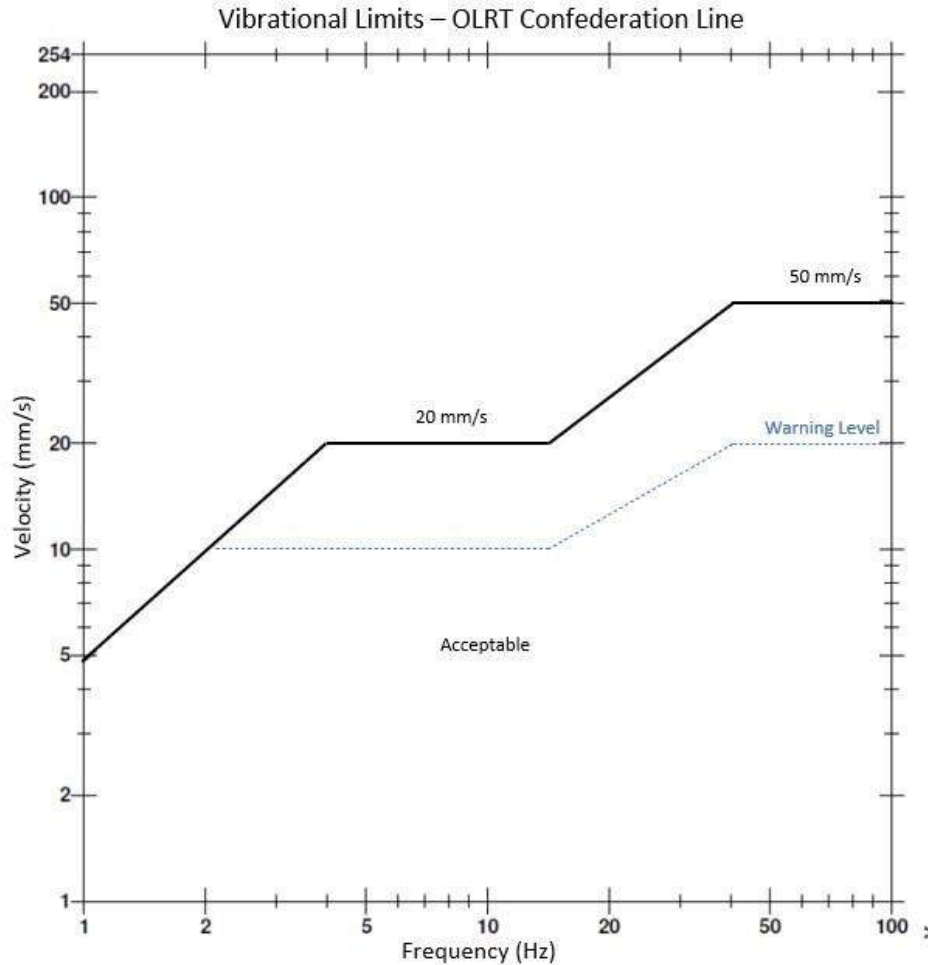

## Monitoring Data

The monitoring protocol should include the following information:

### Warning Level Event

- Paterson will review all vibrations over the established warning level, and;
- Paterson will notify the contractor if any vibrations occur due to construction activities and are close to exceedance level.

### Exceedance Level Event

- Paterson will notify the relevant stakeholders via email
- Ensure vibration monitor is functioning
- Issue the vibration exceedance result

The data collected should include the following:

- Measured vibration levels
- Distance from the construction activity to monitoring location
- Vibration type

Monitoring should be compliant with all related regulations.

### **3.2 Incident/Exceedance Reporting**

In case an incident/exceedance occurs from construction activities, the Senior Project Management and any relevant personnel should be notified immediately. A report should be completed which contains the following:

- Identify the location of the vibration exceedance,
- The date, time and nature of the exceedance/incident,
- Purpose of the exceeded monitor and current vibration criteria,
- Identify the likely cause of the exceedance/incident,
- Describe the response action that has been completed to date,
- Describe the proposed measures to address the exceedance/incident.

The contractor should implement mitigation measures for future excavation or any construction activities as necessary and provide updates on the effectiveness of the improvement. Response actions should be pre-determined prior to excavation, depending on the approach provided to protect elements. Processes and procedures should be in-place prior to completing any vibrations to identify issues and react in a quick manner in the event of an exceedance.

## **4.0 Proximity Study Requirement Responses**

Paterson was informed by the City of Ottawa that a Level 2 Confederation Line Proximity Study should be completed for the proposed development. A Level 2 Confederation Line Proximity Study is required where the proposed development is located within the City of Ottawa's Development Zone of Influence.

The following table lists the applicable requirements for Level 1 and Level 2 studies, and the response for each item:

<b>Table 1 List of Confederation Line Level 1 and 2 Proximity Study Requirements</b>	
<b>Level 1 Projects</b>	<b>Response</b>
A site plan of the development with the centreline or reference line of the Confederation Line structure and/or right-of-way located and the relevant distances between the Confederation Line and developer's structure shown clearly;	See Proximity Plan (Drawing No. PG5648-4 Revision 2 dated June 27, 2022) presented in Appendix A.
Plan and cross-sections of the development locating the Confederation Line structure/right-of-way and founding elevations relative to the development, including any underground storage tanks and associated piping;	Refer to the Proximity Plan (Drawing No. PG5648-4 Revision 2 dated June 27, 2022) and Cross-Section A-A' (Drawing No. PG5648-5 Revision 2 dated December, 2021) presented in Appendix A.
A geotechnical investigation report showing up-to-date geotechnical conditions at the site of the development. The geotechnical investigation shall be prepared in accordance with the Geotechnical Investigation and Reporting Guidelines for Development Applications in the City;	Refer to Geotechnical Investigation Report: Paterson Group Report PG5648-1 Revision 4 dated June 30, 2022 presented in Appendix B.
Structural, foundation, excavation and shoring drawings;	<p>Structural and foundation drawings will be provided prior to the Site Plan Agreement. It should be noted that excavations for the proposed development for construction of dwellings and service installation will be relatively shallow and will not require deep excavation or shoring. Due to the depth of bedrock, blasting will also not be required for the proposed development.</p> <p>Based on available design details, the proposed building foundations will consist of conventional footings placed on an undisturbed silty clay bearing surface. No negative impacts are anticipated for the location of the future Confederation Line and Campeau Station due to the proposed residential development location.</p>
Acknowledgment that the potential for noise, vibration, electro-magnetic interference and stray current from Trillium Line operations have been considered in the design of the project, and appropriate mitigation measures applied.	The noise study was not available at the time of preparation of this report. The noise study will be presented once available.

<b>Level 2 Projects</b>	<b>Response</b>
<p>A structural analysis or calculations of the effects of loadings, including construction loading, on the future Confederation Line, future Campeau Station, and its underlying soils, and demonstrating that the Confederation Line and its underlying soils will not be adversely affected by the development, including solutions to mitigate any impact on the Confederation Line and associated infrastructure.</p>	<p>No building loads will be imposed on the subject alignment of the future Confederation Line, future Campeau Station, or its underlying soils due to the proposed distance of approximately 13 m between the closest structure (underground parking ramp) and the rail line infrastructure. Refer to Cross-Sections A-A' (Drawing No. PG5648-5 Revision 2 dated December, 2021) and the Proximity Assessment Report PG5648-LET.01 Revision 3 dated July 13, 2022 presented in Appendix C.</p>
<p>Documentation showing that the excavation support system and permanent structure adjacent to the Confederation Line property are designated for at-rest earth pressures.</p>	<p>Temporary shoring is not applicable to the proposed development as excavations for buildings and services will have sufficient space to be sloped.</p>
<p>Structural drawings, including foundation plans, sections and details, floor plans, column and wall schedules and loads on foundation for the development. The relationship of the development to the Confederation Line infrastructure should be depicted in both plan and section;</p>	<p>Structural drawings will be provided, once available. Refer to the Proximity Plan (Drawing No. PG4658-4 Revision 2 dated June 27, 2022) and Cross-Section A-A' (Drawing No. PG4658-5 Revision 2 dated December, 2021), which illustrate the relative depths and locations of the proposed development relative to the future Confederation Line and future Campeau Station structures.</p>
<p>Shoring design criteria and description of excavation and shoring method;</p>	<p>Temporary shoring is not applicable to the proposed development as excavations for buildings and services will have sufficient space to be sloped.</p>
<p>Groundwater control plan, including the determination of the short-term (during construction) and long-term effects of dewatering on the future Confederation Line infrastructure, and provision of assurances that the influences of dewatering will have no impact on the future Confederation Line infrastructure;</p>	<p>Although the proposed development and future Confederation Line are anticipated to be founded upon a silty clay deposit, there are no negative impacts expected on the Confederation Line due to groundwater lowering. The Confederation Line is anticipated to be constructed after the proposed development, further, clay seals will be installed within the service trenches of the proposed development to reduce long-term groundwater lowering, as recommended in the Geotechnical Investigation Report.</p>
<p>Proposal to replace/repair waterproofing system of the affected Confederation Line structure, including the Confederation Line expansion joint;</p>	<p>As noted above, there will be at least a 13 m buffer between the future rail line and station and the nearest proposed structure (underground parking ramp). It should be further noted that the Confederation Line and Campeau Station are anticipated to be constructed after the proposed development. Therefore, the replace/repair of the waterproofing system is not applicable.</p>



Identification of utility installations proposed through or adjacent to Confederation Line property.	Detailed plans will be forwarded once they are completed. Based on the current available information, no negative impacts to the Confederation Line and associated infrastructure are anticipated due to utilities associated with the proposed development.
Identification of the exhaust air quality and relationship of air in-take/discharge to the Confederation Line at-grade vent shaft openings and station entrance openings.	Detailed plans will be forwarded once they are completed. Based on the current available information, no negative impacts to the Confederation Line and associated infrastructure are anticipated due to mechanical features associated with the proposed development.
Proposal for a pre-construction condition survey of the Confederation Line structure, including a survey to confirm locations of existing walls and foundations;	It is anticipated that the proposed development will be constructed before the future Confederation line extension and Campeau Station, therefore a pre-construction survey is not applicable. However, in the event that the Confederation Line and/or Campeau Station is present at the time of construction of the proposed development, a thorough pre-construction condition survey of the Confederation Line and associated infrastructure will be completed prior to the start of construction at Arcadia Stage 6.
Monitoring plan for movement of the shoring and Confederation Line structure prior to and during construction of the development, including an Action Protocol.	Temporary shoring is not applicable to the proposed development as excavations for buildings and services will have sufficient space to be sloped.

We trust that this information satisfies your immediate request.

Best Regards,

**Paterson Group Inc.**



Nicole R.L. Patey, B.Eng.




Scott S. Dennis, P.Eng.

**Report Distribution**

- Minto Communities (e-mail copy)
- Paterson Group (1 copy)


# **APPENDIX A**

## **Proximity Plan**

### **Cross Section A-A'**

#### **Plan of Survey**

## **Construction Methodology and Impact Review**

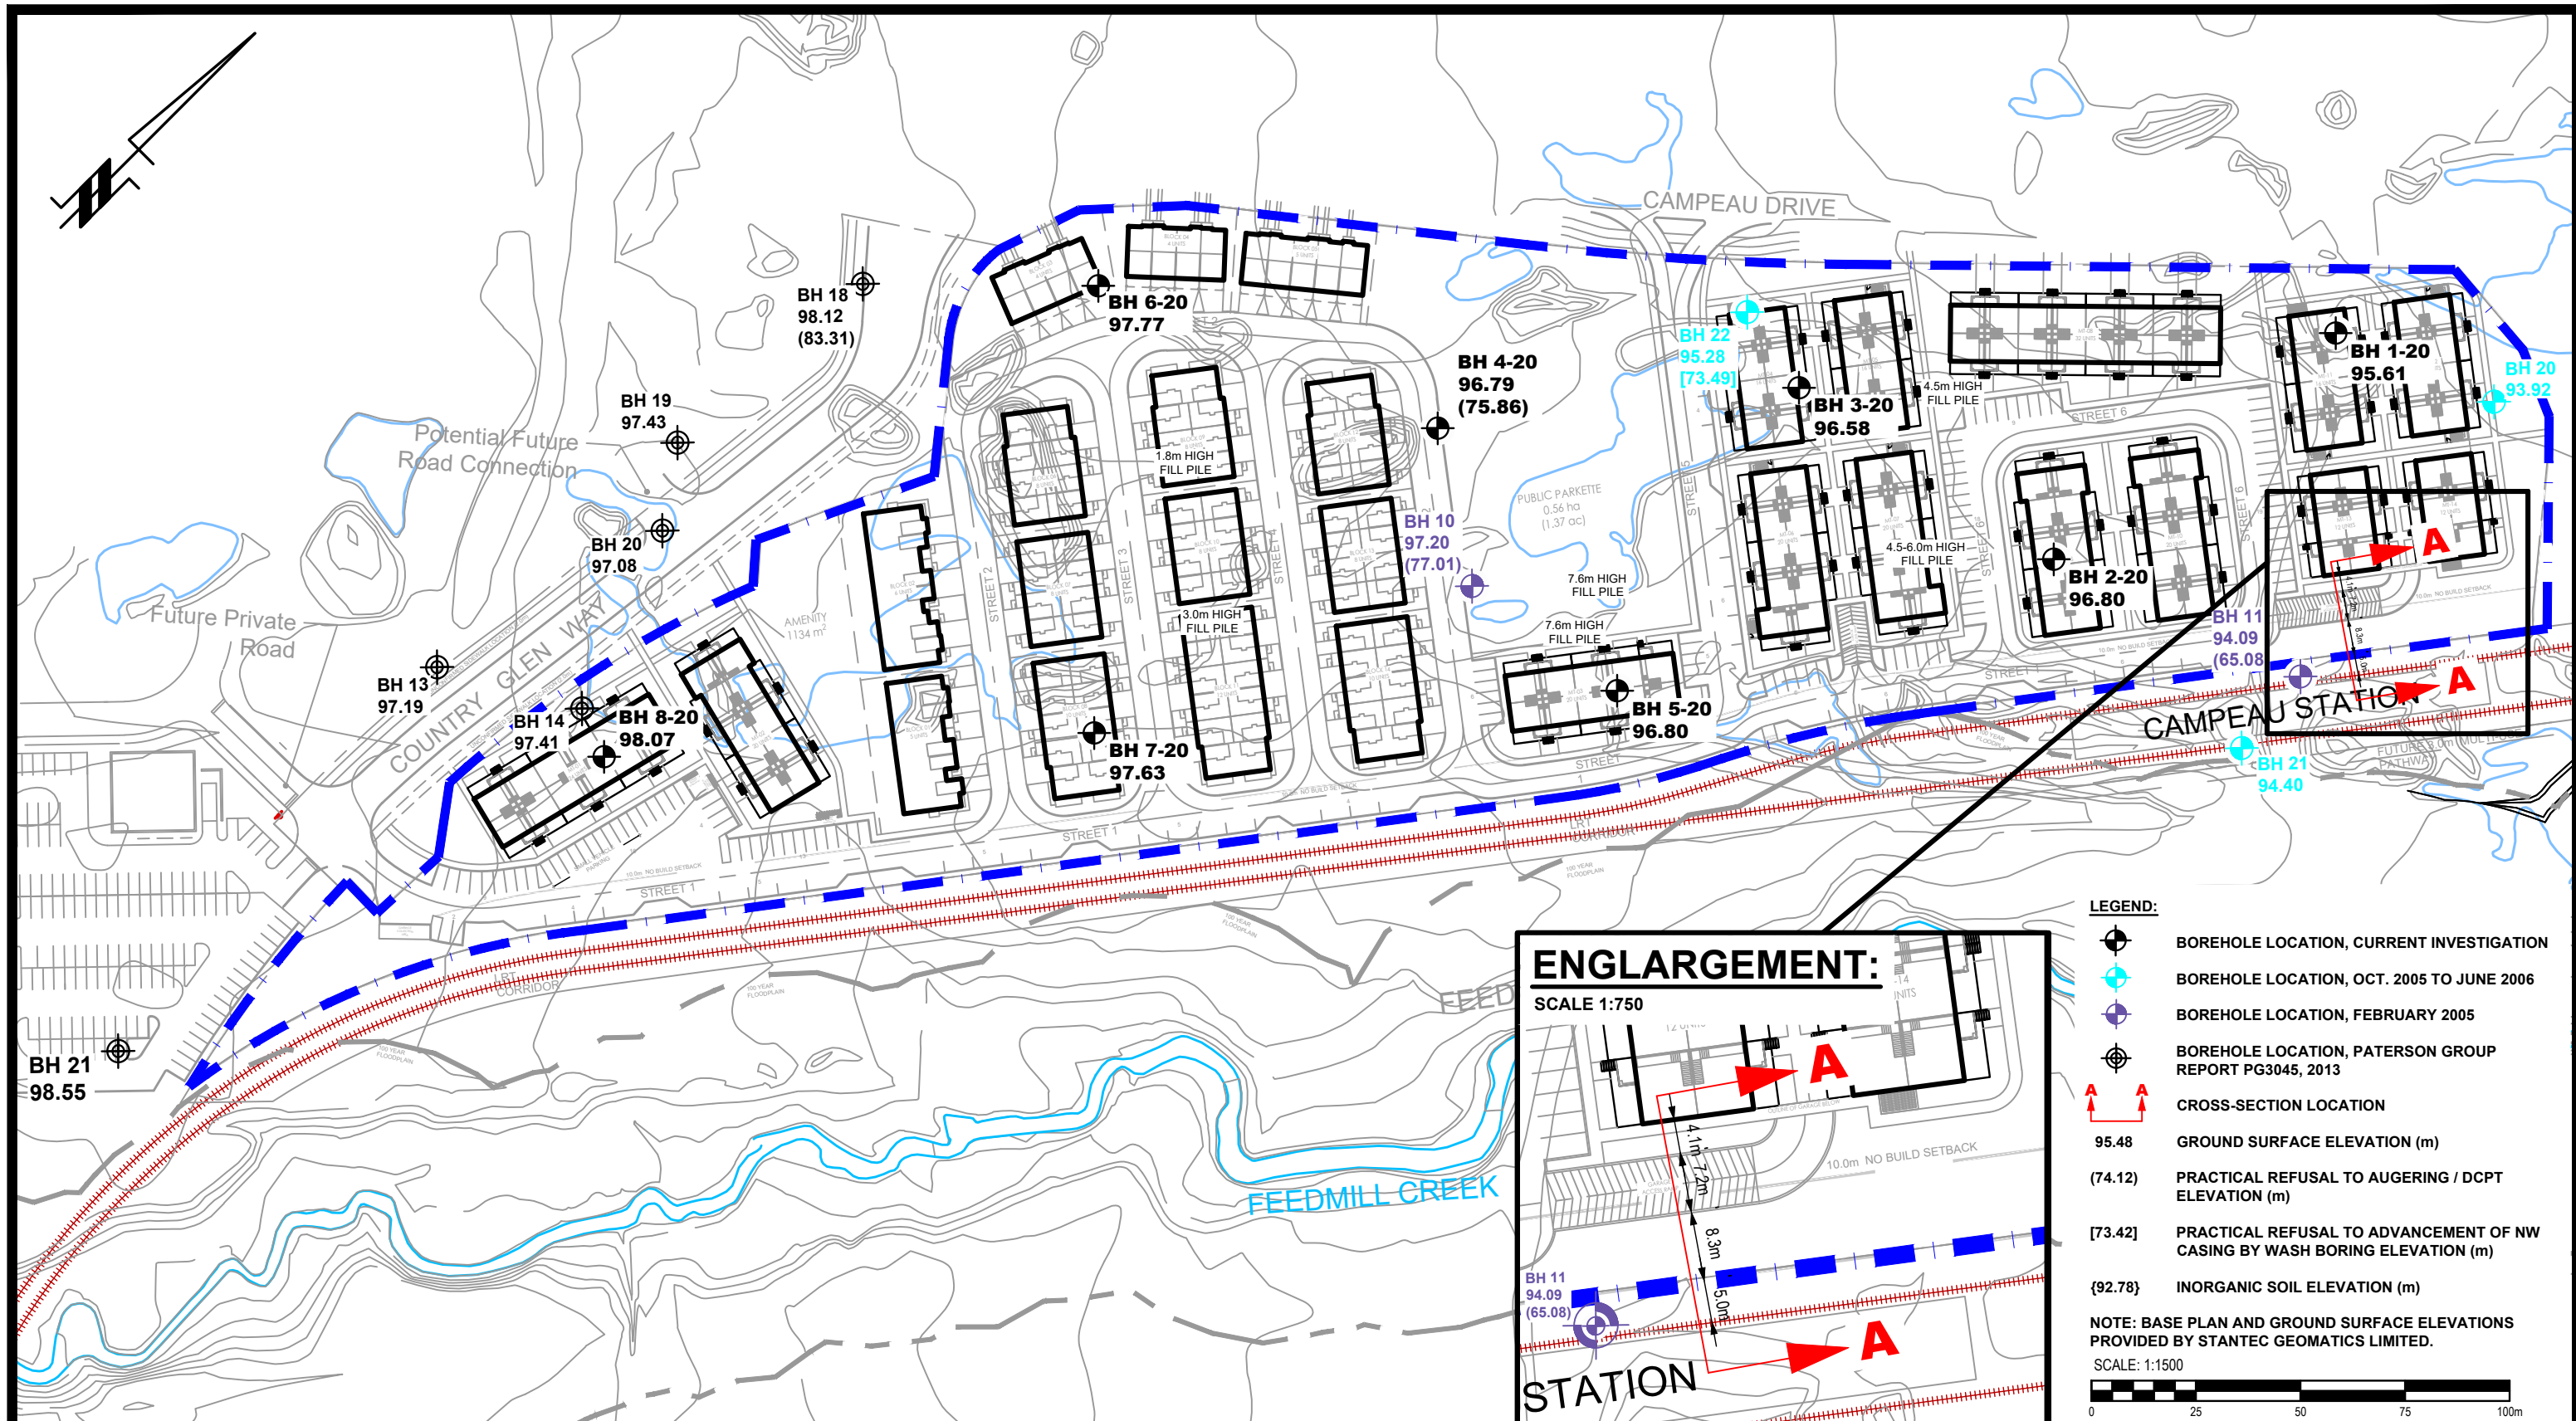

NO.	REVISIONS	DATE	INITIAL
2	UPDATED TO LATEST CONCEPTUAL PLAN	27/06/2022	NP
1	UPDATED TO LATEST CONCEPTUAL PLAN	02/01/2022	NP

**MINTO COMMUNITIES**  
**CONFEDERATION LINE PROXIMITY STUDY**  
**ARCADIA STAGE 6 - CAMPEAU DRIVE**


**PROXIMITY PLAN**

OTTAWA, ONTARIO

Scale:	1:1500	Date:	12/2021
Drawn by:	NFRV	Report No.:	PG5648-2
Checked by:	NP	Dwg. No.:	<b>PG5648-4</b>
Approved by:	SD	Revision No.:	2

p:\autocad drawings\geotechnical\pg5648\pg5648-4 r2-1.dwg

# CROSS SECTION A-A

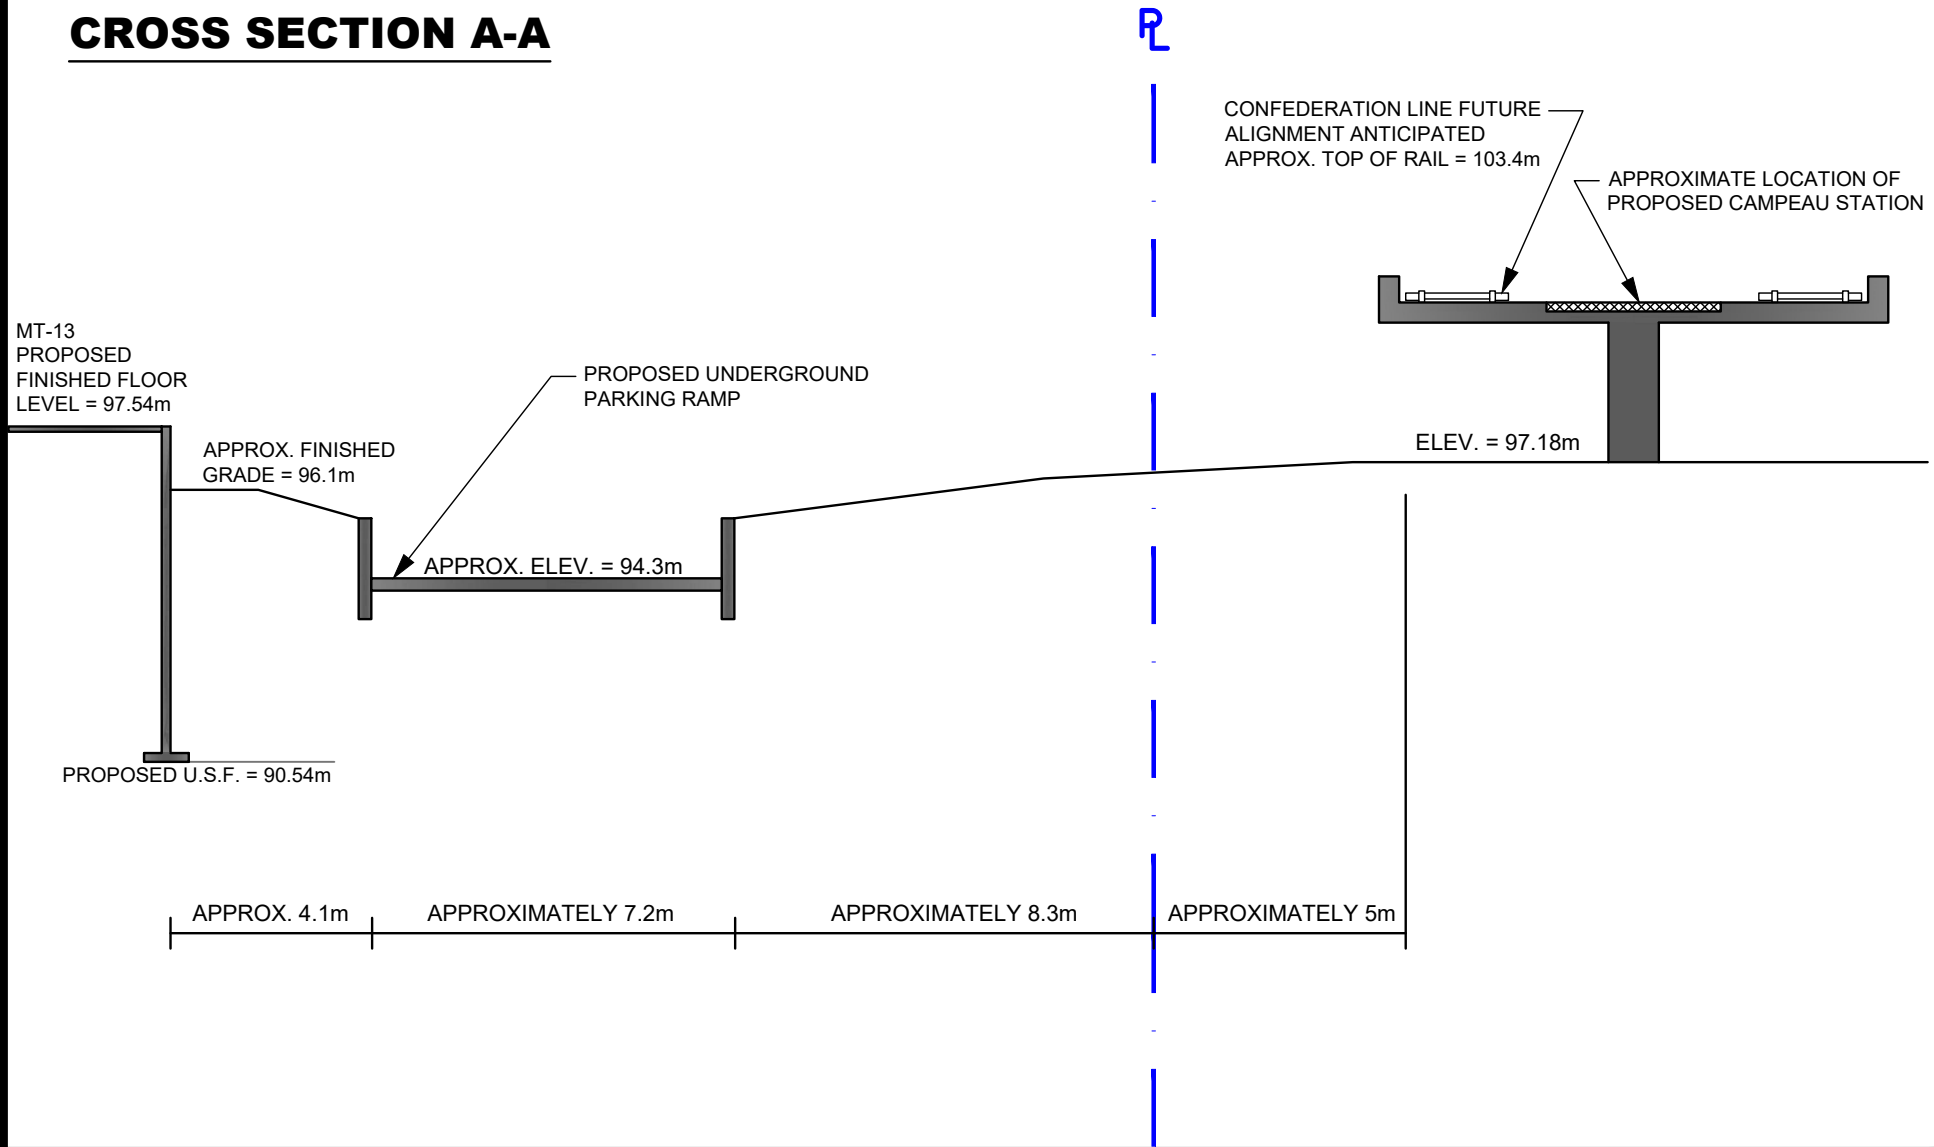


**MINTO COMMUNITIES**  
**CONFEDERATION LINE PROXIMITY STUDY**  
**ARCADIA STAGE 6 - CAMPEAU DRIVE**

OTTAWA, ONTARIO

**CROSS-SECTION A-A**

Scale:	N.T.S.	Date:	12/2021
Drawn by:	NFRV	Report No.:	PG5648-2
Checked by:	NP	Drawing No.:	<b>PG5648-5</b>
Approved by:	SD	Revision No.:	

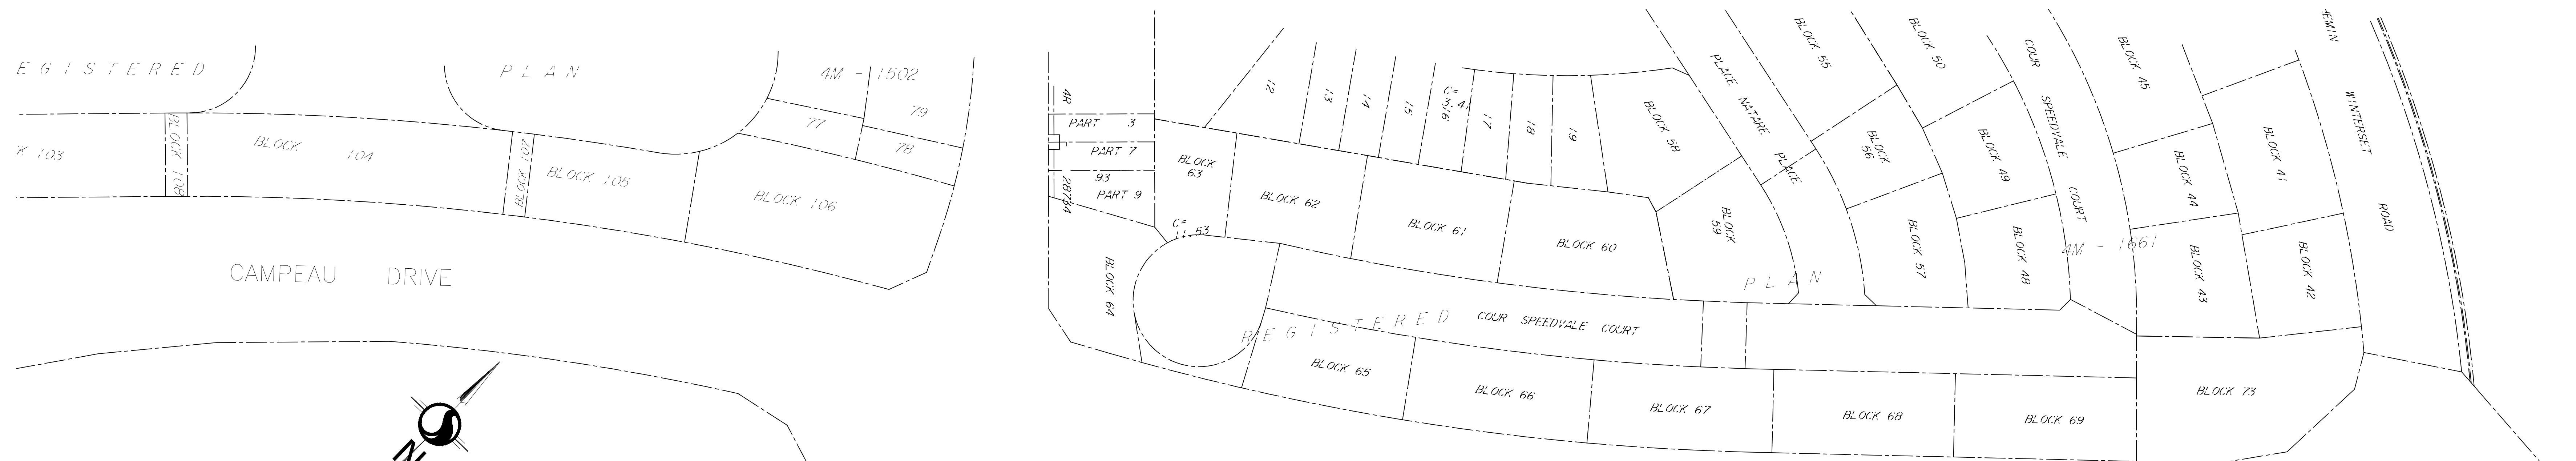

REGISTERED PLAN 4M-1502

PLAN 4M-1502

DATE: \_\_\_\_\_

FRANCIS LAU  
ONTARIO LAND SURVEYOR

PLAN 4R- \_\_\_\_\_  
RECEIVED AND DEPOSITED

DATE: \_\_\_\_\_

FRANCIS LAU  
ONTARIO LAND SURVEYOR


REPRESENTATIVE FOR THE LAND REGISTRAR FOR THE LAND TITLES DIVISION OF OTTAWA-CARLETON (4)

SCHEDULE

PART	LOT/BLOCK	PLAN/CON	PIN
1	PART OF 3	CONCESSION 1	04510-1211
2	PART OF 2	4M-1563	04510-1092
3	PART OF 86	4M-1661	04510-1207
4	PART OF 3	CONCESSION 1	04510-1209
5	PART OF 3	CONCESSION 1	04510-1210
6	PART OF 86	4M-1661	04510-1208
7	PART OF 86	4M-1661	04510-1206

PART 5 AND 6 ARE SUBJECT TO EASEMENT INST. OC2248967.

PLAN OF SURVEY OF  
**BLOCK 86**  
**REGISTERED PLAN 4M-1661**  
**AND**  
**PART OF BLOCK 2**  
**REGISTERED PLAN 4M-1563**  
**AND**  
**PART OF LOT 3**  
**CONCESSION 1**  
(GEOGRAPHIC TOWNSHIP OF MARCH)  
**CITY OF OTTAWA**

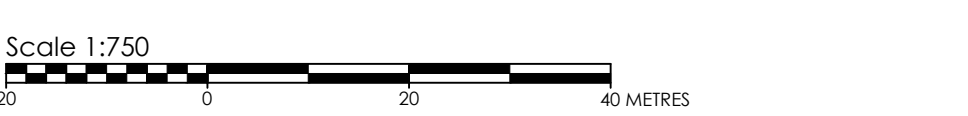

GRID SCALE CONVERSION  
DISTANCES ARE GROUND AND CAN BE CONVERTED TO GRID BY MULTIPLYING BY THE COMBINED SCALE FACTOR OF 0.999914.

BEARING NOTE  
BEARINGS ARE GRID, DERIVED FROM THE CANMET VRS NETWORK GPS OBSERVATIONS ON NCC HORIZONTAL CONTROL MONUMENTS 19773035 AND 19680191, CENTRAL MERIDIAN, 76°30' WEST LONGITUDE MM ZONE 9, NAD83(ORIGINAL).

19773035 N:5006040.42 E:324888.04  
19680191 N:5033564.26 E:388064.94

OBSERVED REFERENCE POINTS DERIVED FROM GPS OBSERVATIONS USING THE CAN-NET VIRTUAL REFERENCE STATION NETWORK:  
3' MTD ZONE 9, NAD83(ORIGINAL)(1997.01)  
COORDINATES TO URBAN ACCURACY PER SEC 14(2) OF OREG. 216/10

ORP ID	NORTHING	EASTING
CC	5018423.83	34900.36
CP	5018100.10	34940.81



COORDINATES CANNOT, IN THEMSELVES, BE USED TO RE-ESTABLISH CORNERS OR BOUNDARIES SHOWN ON THIS PLAN.

LEGEND

SYMBOL	DENOTES	FOUND MONUMENTS
■	DENOTES	SET MONUMENTS
□	DENOTES	IRON BAR
○	DENOTES	ROUND IRON BAR
○	DENOTES	STANDARD IRON BAR
○	DENOTES	SHORT STANDARD IRON BAR
○	DENOTES	CUT CROSS
○	DENOTES	CONCRETE PIN
○	DENOTES	WITNESS
○	DENOTES	PROPERTY IDENTIFICATION NUMBER
○	DENOTES	MEASURED
○	DENOTES	PROPORTIONED
○	DENOTES	CORNER UNKNOWN
○	DENOTES	STANTEC GEOMATICS LTD.
○	DENOTES	OBSERVED REFERENCE POINT
○	DENOTES	REGISTERED PLAN 4M-1563
○	DENOTES	REGISTERED PLAN 4M-1661
○	DENOTES	SUBJECT TO EASEMENT

SURVEYOR'S CERTIFICATE  
I CERTIFY THAT:  
1. THIS SURVEY AND PLAN ARE CORRECT AND IN ACCORDANCE WITH THE SURVEYS ACT, THE SURVEYORS ACT AND THE LAND TITLES ACT AND THE REGULATIONS MADE UNDER THEM.  
2. THE SURVEY WAS COMPLETED ON THE DAY OF, 2021.

DATE \_\_\_\_\_ FRANCIS LAU  
ONTARIO LAND SURVEYOR

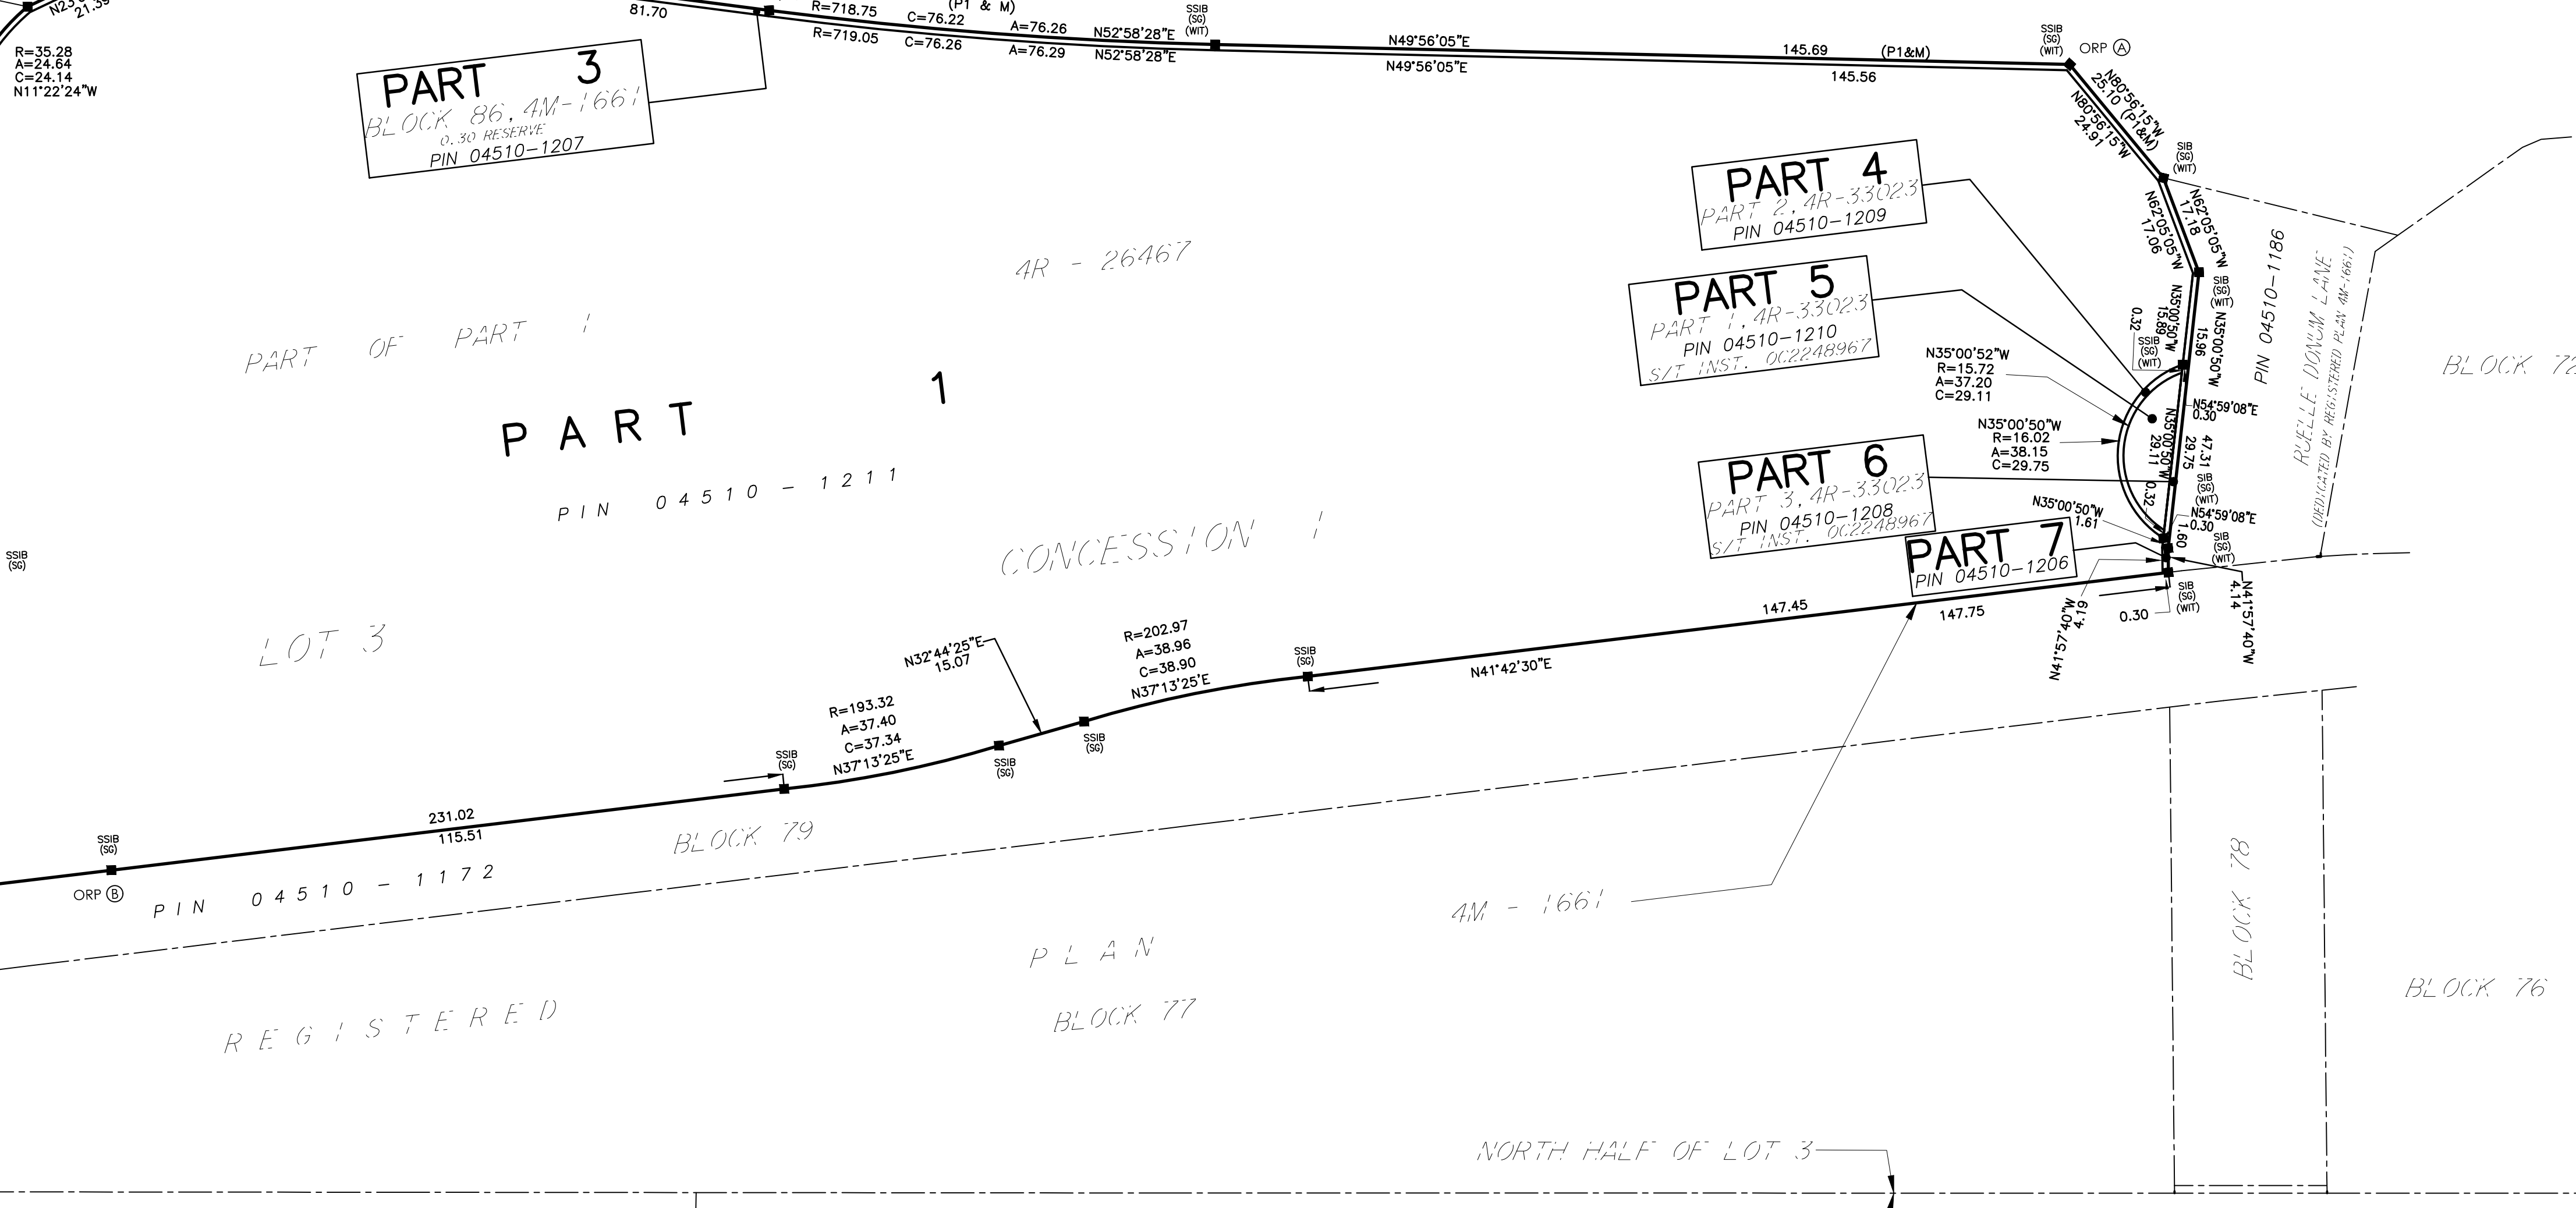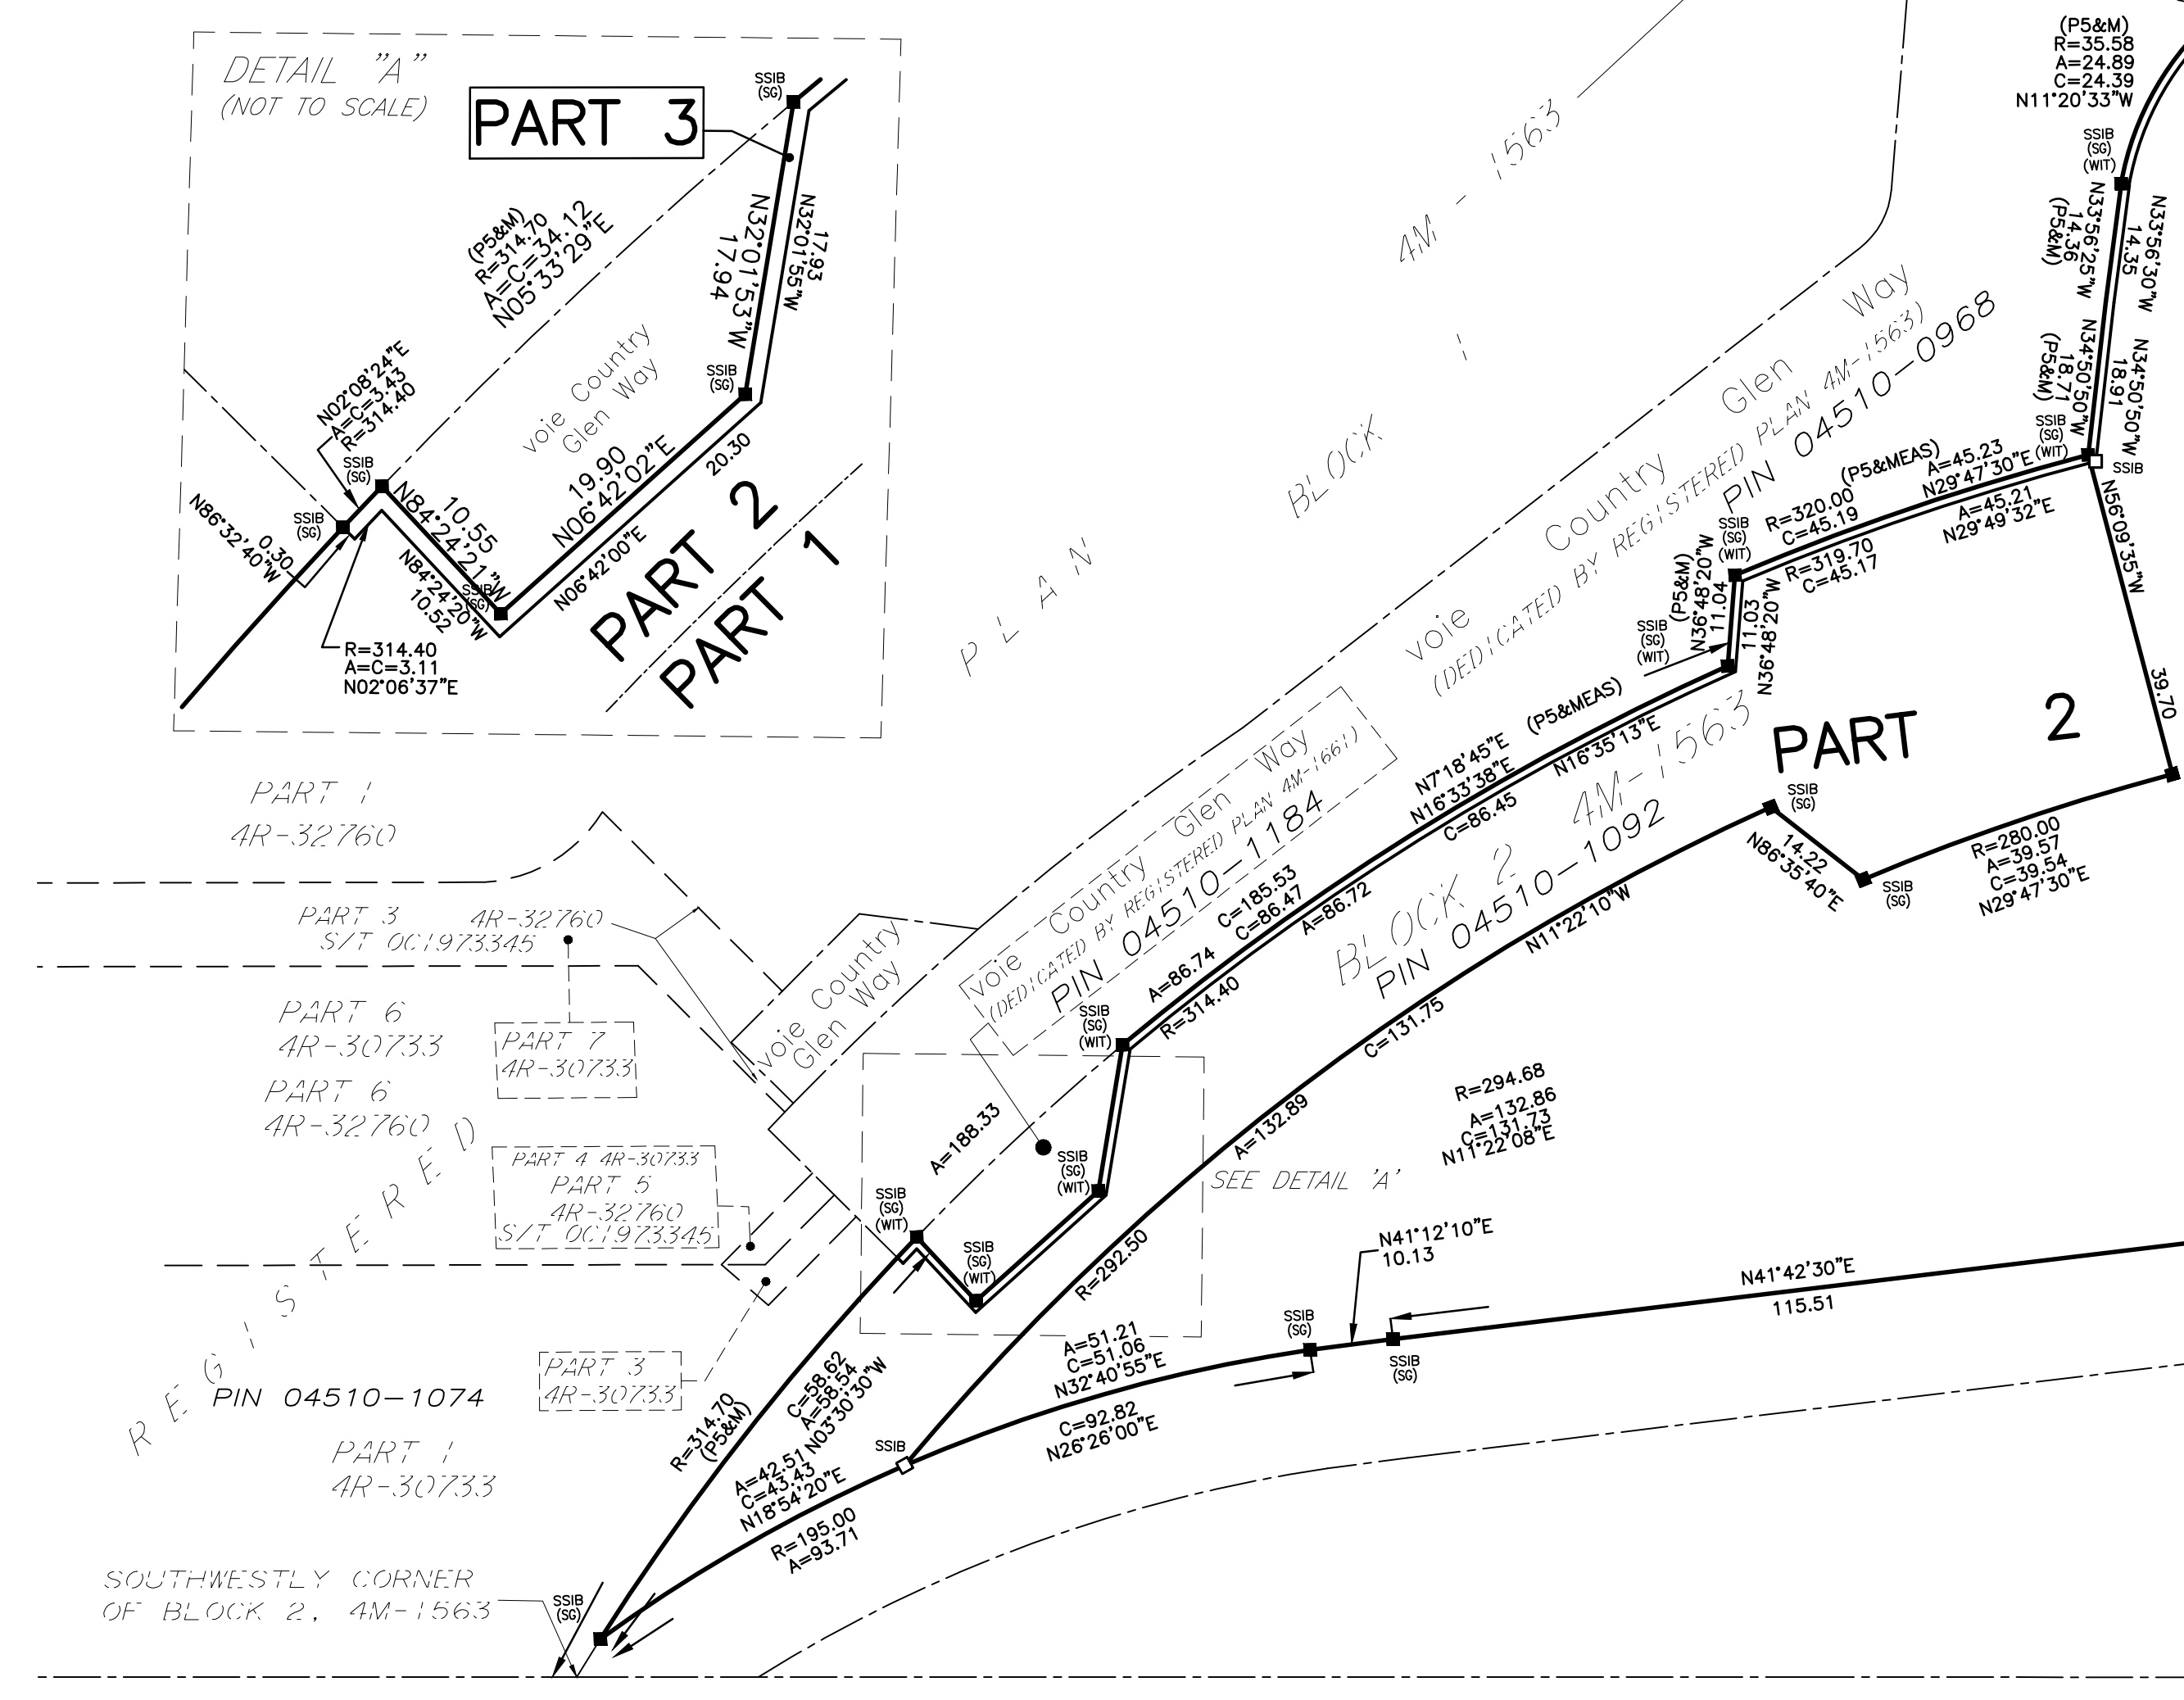

**Construction Methodology and Impact Review**

Construction Item	Potential Impact	Mitigation Program
<p><b>Item A - Installation of Temporary Shoring System</b></p>	<p>Vibration issues during shoring system installation.</p>	<p>Temporary shoring is not applicable to the subject development, excavations for dwellings and installation of services will be relatively shallow and adequate space will be available to slope overburden material.</p>
<p><b>Item B - Bedrock Blasting and Removal Program</b></p>	<p>Structural damage of future Confederation Line and Campeau Station, or disturbance to its underlying soils due to vibrations from the blasting program.</p>	<p>Due to the excavation depths and bedrock depths for the proposed development, bedrock blasting is not applicable to the subject development.</p>
<p><b>Item C - Construction of Footings and Foundation Walls</b> - The proposed dwellings will consist of slab-on-grade construction or will consist of 1 basement level. Therefore, the footings will be placed over an undisturbed stiff silty clay bearing surface.</p>	<p>Building footing loading on future Confederation Line and Campeau Station, and excavation within the lateral support zone of the future Confederation Line and Campeau Station.</p>	<p>Due to the minimum distance of approximately 13 m between the nearest proposed structure (underground parking ramp) and the future Confederation Line extension, the zone of influence from the proposed footings will not intersect the rail line structure, rail station, or its underlying soils. Further, although the underside of footing level for the proposed structure nearest the future Confederation Line will extend below the anticipated top of rail elevation and potentially below the rail station USF level, due to the approximate 13 m distance between the proposed structure and future rail line infrastructure, the building excavations will not impact the lateral support zone of the future Confederation Line or Campeau Station.</p>

# **APPENDIX B**

## **Geotechnical Investigation Report:**

**Paterson Group Report PG5648-1 Revision 4**

**dated June 30, 2022**

# **Geotechnical Investigation**

## **Proposed Residential Development**

Arcadia – Stage 6  
Campeau Drive - Ottawa

Prepared for Minto Communities

Report: PG5648-1 Revision 4 dated June 30, 2022



## Table of Contents

	<b>PAGE</b>
<b>1.0 Introduction .....</b>	<b>1</b>
<b>2.0 Proposed Development .....</b>	<b>1</b>
<b>3.0 Method of Investigation .....</b>	<b>2</b>
3.1 Field Investigation .....	2
3.2 Field Survey .....	3
3.3 Laboratory Testing .....	3
3.4 Analytical Testing .....	4
<b>4.0 Observations .....</b>	<b>5</b>
4.1 Surface Conditions .....	5
4.2 Subsurface Profile .....	5
4.3 Groundwater .....	7
<b>5.0 Discussion .....</b>	<b>8</b>
5.1 Geotechnical Assessment .....	8
5.2 Site Grading and Preparation .....	8
5.3 Foundation Design .....	9
5.4 Design for Earthquakes .....	11
5.5 Basement Floor Slab .....	11
5.6 Pavement Design .....	12
<b>6.0 Design and Construction Precautions .....</b>	<b>14</b>
6.1 Foundation Drainage and Backfill .....	14
6.2 Protection of Footings Against Frost Action .....	14
6.3 Excavation Side Slopes .....	14
6.4 Pipe Bedding and Backfill .....	15
6.5 Groundwater Control .....	16
6.6 Winter Construction .....	17
6.7 Landscaping Considerations .....	18
6.8 Corrosion Potential and Sulphate .....	19
6.9 Slope Stability Analysis .....	20
<b>7.0 Recommendations .....</b>	<b>23</b>
<b>8.0 Statement of Limitations .....</b>	<b>24</b>

## Appendices

- Appendix 1**
- Soil Profile and Test Data Sheets
  - Symbols and Terms
  - Atterberg Limits Testing Results
  - Grain Size Distribution Sheets
  - Analytical Test Results
- Appendix 2**
- Figure 1 - Key Plan
  - Figures 2-11 – Slope Stability Analysis Sections
  - Figures 12-14 – Historical Aerial Photographs
  - Drawing PG5648-1 – Test Hole Location Plan
  - Drawing PG5648-2 – Permissible Grade Raise Plan
  - Drawing PG5648-3 – Limit of Hazard Lands Setbacks (Includes 4 sub-drawings 3A through 3D)

## 1.0 Introduction

Paterson Group (Paterson) was commissioned by Minto Communities to conduct a geotechnical investigation for Stage 6 of the Arcadia Development on Campeau Drive, in the City of Ottawa (refer to Figure 1 - Key Plan in Appendix 2 of this report).

The objectives of the geotechnical investigation were to:

- Determine the subsoil and groundwater conditions at this site by means of test pits.
- Provide geotechnical recommendations pertaining to the design of the proposed development including construction considerations which may affect the design.

The following report has been prepared specifically and solely for the aforementioned project which is described herein. It contains our findings and includes geotechnical recommendations pertaining to the design and construction of the subject development as they are understood at the time of writing this report.

## 2.0 Proposed Development

It is understood that Stage 6 of the proposed development will consist of townhouses, condominiums, residential dwellings with attached garages, underground parking, associated driveways, garage access ramps, local roadways and landscaping areas.

It is further understood that blocks which consist of one-level basement for underground parking are located at the north portion and the northeast portion of the site. In accordance with what is known, the proposed development will be serviced by future municipal water, sanitary and storm services.

## **3.0 Method of Investigation**

### **3.1 Field Investigation**

#### **Field Program**

The field program for the current geotechnical investigation was carried out on December 17, 2020 and consisted of advancing a total of eight (8) boreholes to a maximum depth of 6.7 m below existing ground surface. The test hole locations were distributed in a manner to provide general coverage of the subject site and taking into consideration underground utilities and site features. Multiple historical geotechnical investigations were completed within the subject site by this firm between 2005 and 2013. The current test holes locations along with the relevant historical test hole locations are shown on Drawing PG5648-1 - Test Hole Location Plan included in Appendix 2.

The current test holes were completed using a low clearance drill rig operated by a two-person crew. All fieldwork was conducted under the full-time supervision of Paterson personnel under the direction of a senior engineer. The drilling procedure consisted of drilling to the required depths at the selected locations, and sampling and testing the overburden.

#### **Sampling and In Situ Testing**

The soil samples were recovered from the auger flights and using a 50 mm diameter split-spoon sampler. The samples were initially classified on site, placed in sealed plastic bags and transported to our laboratory. The depths at which the auger and split-spoon were recovered from the boreholes are shown as AU and SS, respectively, on the Soil Profile and Test Data sheets in Appendix 1.

The Standard Penetration Test (SPT) was conducted in conjunction with the recovery of the split-spoon samples. The SPT results are recorded as “N” values on the Soil Profile and Test Data sheets. The “N” value is the number of blows required to drive the split-spoon sampler 300 mm into the soil after a 150 mm initial penetration using a 63.5 kg hammer falling from a height of 760 mm.

Undrained shear strength testing was conducted in cohesive soils using a field vane apparatus.

The thickness of the sensitive silty clay deposit was evaluated by a dynamic cone penetration testing (DCPT) completed at BH 4-20. The DCPT consists of driving a steel drill rod, equipped with a 50 mm diameter cone at the tip, using a 63.5 kg hammer falling from a height of 760 mm. The number of blows required to drive the cone into the soil is recorded for each 300 mm increment.

The subsurface conditions observed in the test holes were recorded in detail in the field. The soil profiles are logged on the Soil Profile and Test Data sheets in Appendix 1 of this report.

### **Sample Storage**

All samples will be stored in the laboratory for a period of one (1) month after the issuance of this report. They will then be discarded unless we are otherwise directed.

### **Groundwater**

Flexible polyethylene standpipes were installed in all boreholes to permit monitoring of the groundwater levels subsequent to the completion of the sampling program.

## **3.2 Field Survey**

The test hole locations were selected by Paterson to provide general coverage of the proposed development, taking into consideration the existing site features and underground utilities. The test hole locations and ground surface elevation at each test hole location were surveyed by Paterson personnel using a high precision handheld GPS and referenced to a geodetic datum. The location of the test holes and ground surface elevation at each test hole location are presented on Drawing PG5648-1 - Test Hole Location Plan in Appendix 2.

## **3.3 Laboratory Testing**

The soil samples recovered from the subject site were examined in our laboratory to review the results of the field logging.

A total of three (3) soil samples collected during our investigations were submitted for grain size distribution analysis and hydrometer testing. The grain size distribution and hydrometer testing results are presented in Table 1 - Grain Size Distribution and in Appendix 1, and are further discussed in Section 4.

A total of five (5) representative soil samples were submitted for Atterberg limit testing during our investigations. The results of the Atterberg limit testing are presented in Table 2 - Summary of Atterberg Limits and in Appendix 1, and are further discussed in Sections 4 and 6.

All samples will be stored in the laboratory for a period of one month after issuance of this report. They will then be discarded unless we are otherwise directed.

### **3.4 Analytical Testing**

One (1) soil sample was submitted for analytical testing to assess the corrosion potential for exposed ferrous metals and the potential of sulphate attacks against subsurface concrete structures. The sample was submitted to determine the concentration of sulphate and chloride, the resistivity, and the pH of the samples. The results are presented in Appendix 1 and are discussed further in Subsection 6.8.

## **4.0 Observations**

### **4.1 Surface Conditions**

The majority of the subject site is currently undeveloped with a gravel road crossing the site from the center to the west and north property lines. Generally, the ground surface across the subject site slopes down towards the east and north with an elevation difference of 2 to 2.5 m. It was also noted that multiple topsoil fill piles varying in height between 3 and 7.5 m were scattered across the subject site. Based on field observations and the attached aerial photographs (Figure 12 to 14), it is expected that the majority of the topsoil layer across the subject site was recently stripped and stockpiled within the aforementioned fill piles. The approximate locations and heights of the stripped topsoil piles are presented in Drawing PG5648-1 - Test Hole Location Plan in Appendix 1.

Based on historical information gathered between 2005 and the present time, it has been determined that the subject site has been in-filled with site excavated material from the previous stages (1 through 4). The fill thickness ranges from 1 to 3.5 m placed and compacted above the original ground surface. Further discussion on the fill is summarized in Subsection 4.2.

The subject site is bordered to the north by the future extension of Campeau Drive followed by Arcadia Stage 5, to the east by an agricultural land which is the future location of a storm water management pond, to the south by Feedmill creek and to the west by a future development stage.

### **4.2 Subsurface Profile**

#### **Overburden**

It is understood that the topsoil layer was recently stripped from the majority of Stage 6 of the subject site. The subsurface profile encountered at the test hole locations generally consists of a fill layer overlying a very stiff to stiff brown silty clay layer and a stiff to firm grey silty clay deposit. The fill generally consists of silty sand and/or silty clay with sand, gravel, cobbles and organic matter. The fill thickness was observed to range from 1.5 m and up to 3 m below existing grade. Practical refusal to DCPT was encountered in BH 4-20 on inferred bedrock at a depth of 21m below existing ground surface.

Reference should be made to the Soil Profile and Test Data sheets in Appendix 1 for specific details of the soil profiles encountered at each test hole location.

## Bedrock

Based on available geological mapping, the underlying bedrock consists of interbedded limestone and shale of the Verulam formation with an anticipated overburden thickness of 10 to 25 m.

## Grain Size Distribution and Hydrometer Testing Results

The results of the three (3) soil samples submitted for grain size analysis and hydrometer testing are summarized in Table 1.

<b>Table 1 - Grain Size Distribution</b>				
<b>Test Hole</b>	<b>Sample</b>	<b>Gravel (%)</b>	<b>Sand (%)</b>	<b>Silt and Clay (%)</b>
BH 1-20	SS2	1.2	13.8	85
BH 1-20	SS6	0	1.9	98.1
BH 8-20	SS2	0	5.1	94.9

## Atterberg Limit Testing Results

Five (5) silty clay samples were submitted for Atterberg Limits testing during the course of the investigation. The results are summarized in Table 2 below and on the Atterberg Limits results sheets in Appendix 1.

<b>Table 2 - Summary of Atterberg Limits Tests</b>				
<b>Test Hole</b>	<b>Sample No.</b>	<b>Liquid Limit (%)</b>	<b>Plastic Limit (%)</b>	<b>Plasticity Index (%)</b>
BH 1-20	SS6	49	22	28
BH 2-20	SS5	45	21	23
BH 4-20	SS4	42	17	25
BH 6-20	SS3	52	22	31
BH 8-20	SS4	69	33	36



## **Shrinkage Limit Testing Results**

The results of the shrinkage testing of BH2 – SS2 resulted in a shrinkage limit of 19.59% with a shrinkage ratio of 1.86.

### **4.3 Groundwater**

Groundwater levels were measured during the current investigation on December 17, 2020 within the installed standpipes. Based on field observations, groundwater levels were recorded during the field program. The measured ground water levels are presented on the Soil Profile and Test Data sheets in Appendix 1.

Long-term groundwater levels can also be estimated based on the observed color and consistency of the recovered soil samples. Based on these observations, the long-term groundwater table can be expected at approximately 3 to 4 m below existing ground surface.

It should be noted that groundwater levels are subject to seasonal fluctuations and therefore could vary during time of construction.

## **5.0 Discussion**

### **5.1 Geotechnical Assessment**

From a geotechnical perspective, the subject site is considered suitable for the proposed development. It is expected that the proposed buildings will be founded over conventional shallow footings placed over an undisturbed stiff to firm brown silty clay bearing surface or engineered fill placed over an undisturbed, brown silty clay bearing surface.

Due to the presence of the sensitive silty clay layer, the proposed development will be subjected to grade raise restrictions. If a higher permissible grade raise is required, preloading with or without surcharge, lightweight fill and/or other measures should be investigated to reduce the risks of unacceptable long-term post construction and differential settlements.

The above and other considerations are further discussed in the following sections.

### **5.2 Site Grading and Preparation**

#### **Stripping Depth**

Topsoil and deleterious fill, such as those containing organic materials, or construction debris/remnants should be stripped from under any buildings, paved areas, pipe bedding and other settlement sensitive structures. Under paved areas, existing construction remnants, such as foundation walls, pipe ducts, etc., should be excavated to a minimum depth of 1 m below final grade.

It is important to note that due to the presence of a 2 to 3 m thick layer of fill overlying the native soils, it is expected that sub-excavation of the existing fill will be required within the footprint of the proposed residential dwellings. Where the fill is free of organic matter, the fill may be left in place provided the fill is reviewed and approved by Paterson at the time of construction.

Where the fill is deemed acceptable, sub-excavation of the existing fill down to the native subgrade will only be required to be completed below the proposed footings including the lateral support zone of each footing. Any fill left in place will be required to be proof-rolled using suitable compaction equipment in dry conditions and above freezing temperatures. The compaction efforts should also be reviewed and approved by Paterson personnel at the time of construction.

## **Fill Placement**

Fill placed for grading beneath the building areas should consist, unless otherwise specified, of clean imported granular fill, such as Ontario Provincial Standard Specifications (OPSS) Granular A or Granular B Type II. The imported fill material should be tested and approved prior to delivery. The fill should be placed in maximum 300 mm thick loose lifts and compacted by suitable compaction equipment. Fill placed beneath the building should be compacted to a minimum of 98% of the standard Proctor maximum dry density (SPMDD).

Non-specified existing fill along with site-excavated soil could be placed as general landscaping fill where settlement of the ground surface is of minor concern. These materials should be spread in lifts with a maximum thickness of 300 mm and compacted by the tracks of the spreading equipment to minimize voids. Non-specified existing fill and site-excavated soils are not suitable for placement as backfill against foundation walls, unless used in conjunction with a geocomposite drainage membrane, such as Miradrain G100N or Delta Drain 6000.

## **Protection of Subgrade and Bearing Surfaces**

It is expected that site grading and preparation will consist of stripping of the soils containing significant amounts of organic materials and existing topsoil piles above design underside of footing elevation. The contractor should take appropriate precautions to avoid disturbing the subgrade and bearing surfaces from construction and worker traffic. Disturbance of the subgrade may result in having to sub-excavate the disturbed material and the placement of additional fill.

## **5.3 Foundation Design**

### **Protection of Subgrade and Bearing Surfaces**

Using continuously applied loads, footings for the proposed buildings placed over an undisturbed stiff silty clay crust, firm grey silty clay or engineered fill placed over an undisturbed silty clay crust bearing surface can be designed using the bearing resistance values presented in Table 3.

<b>Table 3 - Bearing Resistance Values</b>		
<b>Bearing Surface</b>	<b>Bearing Resistance Value at SLS (kPa)</b>	<b>Factored Bearing Resistance Value at ULS (kPa)</b>
Very Stiff to Stiff Silty Clay Crust	150	225
Firm Grey Silty Clay	75	150
Engineered Fill Over Silty Clay Crust	150	225
<b>Note:</b> Strip footings, up to 2 m wide, and pad footings, up to 5 m wide, placed over a silty clay bearing surface can be designed using the above noted bearing resistance values.		

The bearing resistance values are provided on the assumption that the footings will be placed on undisturbed soil bearing surfaces. An undisturbed soil bearing surface consists of one from which all topsoil and deleterious materials, such as loose, frozen or disturbed soil, whether in situ or not, have been removed, in the dry, prior to the placement of concrete for footings.

### **Lateral Support**

The bearing medium under footing-supported structures is required to be provided with adequate lateral support with respect to excavations and different foundation levels. Adequate lateral support is provided to the in-situ bearing medium soils above the groundwater table when a plane extending down and out from the bottom edge of the footing at a minimum of 1.5H:1V passes only through in situ soil of the same or higher capacity as the bearing medium soil.

### **Permissible Grade Raise and Settlements**

Due to the presence of the silty clay deposit, a permissible grade raise restriction is recommended. The recommended grade raise restrictions are shown on Drawing PG5648-2 - Permissible Grade Raise Plan included in Appendix 2. A post-development groundwater lowering of 0.5 m was considered in our permissible grade raise calculations.

If higher than permissible grade raises are required, preloading with or without a surcharge, lightweight fill, and/or other measures should be investigated to reduce the risks of unacceptable long-term post construction total and differential settlements.

The total and differential settlements will be dependent on characteristics of the proposed buildings. For design purposes, the total and differential settlements are estimated to be 25 and 20 mm, respectively. A post-development groundwater lowering of 0.5 m was assumed.

The potential post construction total and differential settlements are dependent on the position of the long-term groundwater level when buildings are situated over deposits of compressible silty clay. Efforts can be made to reduce the impacts of the proposed development on the long-term groundwater level by placing clay dykes in the service trenches, reducing the sizes of paved areas, leaving green spaces to allow for groundwater recharge or limiting planting of trees to areas away from the buildings. However, it is not economically possible to control the groundwater level.

To reduce potential long-term liabilities, consideration should be given to accounting for a larger groundwater lowering and to provide means to reduce long term groundwater lowering (e.g. clay dykes, restriction on planting around the dwellings, etc). Buildings on silty clay deposits increases the likelihood of movements and therefore of cracking. The use of steel reinforcement in foundations placed at key structural locations will tend to reduce foundation cracking compared to unreinforced foundations.

## **5.4 Design for Earthquakes**

The site class for seismic site response can be taken as Class D for foundations constructed at the subject site. The soils underlying the subject site are not susceptible to liquefaction. Reference should be made to the latest revision of the 2012 Ontario Building Code for a full discussion of the earthquake design requirements.

## **5.5 Basement Floor Slab**

With the removal of all topsoil and deleterious fill, containing organic matter, within the footprints of the proposed buildings, undisturbed native soil surface will be considered acceptable subgrade on which to commence backfilling for floor slab construction. Any soft areas should be removed and backfilled with appropriate backfill material. OPSS Granular B Type II, with a maximum particle size of 50 mm, are recommended for backfilling below the floor slab. It is recommended that the upper 200 mm of sub-slab fill consist of 19 mm clear crushed stone.

## 5.6 Pavement Design

Car only parking areas, local and collector roadways are anticipated at this site. The proposed pavement structures are shown in Tables 4, 5 and 6.

<b>Table 4 - Recommended Pavement Structure - Driveways</b>	
<b>Thickness (mm)</b>	<b>Material Description</b>
50	<b>Wear Course</b> - HL 3 or Superpave 12.5 Asphaltic Concrete
150	<b>BASE</b> - OPSS Granular A Crushed Stone
300	<b>SUBBASE</b> - OPSS Granular B Type II
<b>SUBGRADE</b> - Either fill, in situ soil or OPSS Granular B Type I or II material placed over in situ soil.	

<b>Table 5 - Recommended Pavement Structure - Local Residential Roadways</b>	
<b>Thickness (mm)</b>	<b>Material Description</b>
40	<b>Wear Course</b> - Superpave 12.5 Asphaltic Concrete
50	<b>Binder Course</b> - Superpave 19.0 Asphaltic Concrete
150	<b>BASE</b> - OPSS Granular A Crushed Stone
400	<b>SUBBASE</b> - OPSS Granular B Type II
<b>SUBGRADE</b> - Either fill, in situ soil or OPSS Granular B Type I or II material placed over in situ soil	

<b>Table 6 - Recommended Pavement Structure - Roadways with Bus Traffic</b>	
<b>Thickness (mm)</b>	<b>Material Description</b>
40	<b>Wear Course</b> - Superpave 12.5 Asphaltic Concrete
50	<b>Upper Binder Course</b> - Superpave 19.0 Asphaltic Concrete
50	<b>Lower Binder Course</b> - Superpave 19.0 Asphaltic Concrete
150	<b>BASE</b> - OPSS Granular A Crushed Stone
600	<b>SUBBASE</b> - OPSS Granular B Type II
<b>SUBGRADE</b> - Either in situ soil or OPSS Granular B Type II material placed over in situ soil	

If soft spots develop in the subgrade during compaction or due to construction traffic, the affected areas should be excavated and replaced with OPSS Granular B Type II material. Weak subgrade conditions may be experienced over service trench fill materials, which will require the use of a woven geotextile liner, such as Terratrack 200 or equivalent, as well as, an additional 300 to 600 mm thick granular layer, consisting of a 150 mm minus, well graded granular fill or crushed concrete, to provide adequate construction access.

The pavement granular base and subbase should be placed in maximum 300 mm thick lifts and compacted to a minimum of 98% of the material's SPMDD using suitable vibratory equipment. Minimum Performance Graded (PG) 58-34 asphalt cement should be used for this project.

### **Pavement Structure Drainage**

Satisfactory performance of the pavement structure is largely dependent on the contact zone between the subgrade material and the base stone in a dry condition. Failure to provide adequate drainage under conditions of heavy wheel loading can result in the fine subgrade soil being pumped into the voids in the stone subbase, thereby reducing load carrying capacity.

Due to the low permeability of the subgrade materials consideration should be given to installing subdrains during the pavement construction as per City of Ottawa standards. The subdrain inverts should be approximately 300 mm below subgrade level. The subgrade surface should be crowned to promote water flow to the drainage lines

## **6.0 Design and Construction Precautions**

### **6.1 Foundation Drainage and Backfill**

A perimeter foundation drainage system is recommended for proposed structures. The system should consist of a 150 mm diameter, geotextile-wrapped, perforated, corrugated, plastic pipe, surrounded on all sides by 150 mm of 10 mm clear crushed stone, placed at the footing level around the exterior perimeter of the structure. The pipe should have a positive outlet, such as a gravity connection to the storm sewer or sump pit.

Backfill against the exterior sides of the foundation walls should consist of free-draining, non-frost susceptible granular materials. The site materials will be frost susceptible and, as such, are not recommended for re-use as backfill unless placed in conjunction with a composite drainage system (such as system Platon or Miradrain G100N) connected to a drainage system.

### **6.2 Protection of Footings Against Frost Action**

Perimeter footings of heated structures are required to be insulated against the deleterious effect of frost action. A minimum 1.5 m thick soil cover (or equivalent) should be provided in this regard.

A minimum of 2.1 m thick soil cover (or equivalent) should be provided for other exterior unheated footings.

### **6.3 Excavation Side Slopes**

The excavation for the proposed development will be mostly through a silty clay fill or a native silty clay. Above the groundwater level, for excavations to depths of approximately 3 m, the excavation side slopes should be stable in the short term at 1H:1V. Flatter slopes could be required for deeper excavations or for excavation below the groundwater level. Where such side slopes are not permissible or practical, temporary shoring should be used. The subsoil at this site is considered to be mainly a Type 2 and 3 soil according to the Occupational Health and Safety Act and Regulations for Construction Projects.



The slope cross-sections recommended above are for temporary slopes. Excavated soil should not be stockpiled directly at the top of excavations and heavy equipment should be kept away from the excavation sides. Slopes in excess of 3 m in height should be periodically inspected by the geotechnical consultant in order to detect if the slopes are exhibiting signs of distress. It is recommended that a trench box approved by a structural engineer be used at all times to protect personnel working in trenches with steep or vertical sides. It is expected that services will be installed by “cut and cover” methods and excavations will not be left open for extended periods of time.

## **6.4 Pipe Bedding and Backfill**

Bedding and backfill materials should be in accordance with the most recent Material Specifications and Standard Detail Drawings from the City of Ottawa.

It is expected that the invert level of the municipal services will be installed at or below the long-term groundwater level within the native silty clay deposit. Due to the low permeability of the silty clay deposit, it is expected that minimal groundwater infiltration will occur during installation work. It is expected that groundwater infiltration will be handled by suitably sized submersible pumps. Groundwater infiltration is not expected provided that best construction practices are followed for the sewer pipe installation work and that the sewers are installed as per design requirements.

The pipe bedding for sewer and water pipes placed on a relatively dry, undisturbed subgrade surface should consist of at least 150 mm of OPSS Granular A material. Where the bedding is located within the firm grey silty clay, the thickness of the bedding material should be increased to a minimum of 300 mm. The material should be placed in maximum 300 mm thick lifts and compacted to a minimum of 95% of its SPMDD. The bedding material should extend at least to the spring line of the pipe.

The cover material, which should consist of OPSS Granular A, should extend from the spring line of the pipe to at least 300 mm above the obvert of the pipe. The material should be placed in maximum 300 mm thick lifts and compacted to a minimum of 95% of its SPMDD.

Generally, it should be possible to re-use the moist (not wet) brown silty clay and silty clay with sand above the cover material if the excavation and filling operations are carried out in dry weather conditions. Wet silty clay and silty clay with sand materials will be difficult to re-use, as the high water contents make compacting impractical without an extensive drying period.

Where hard surface areas are considered above the trench backfill, the trench backfill material within the frost zone (about 1.8 m below finished grade) should match the soils exposed at the trench walls to minimize differential frost heaving. The trench backfill should be placed in maximum 300 mm thick loose lifts and compacted to a minimum of 95% of the material's SPMDD.

### **Clay Seals**

To reduce long-term lowering of the groundwater at this site, clay seals should be provided within the service trenches excavated through the silty clay deposit. The seals should be at least 1.5 m long (in the trench direction) and should extend from trench wall to trench wall. The seals should extend from the frost line and fully penetrate the bedding, subbedding and cover material. The barriers should consist of relatively dry and compactable brown silty clay placed in maximum 225 mm thick loose layers and compacted to a minimum of 95% of the SPMDD. The clay seals should be placed at the site boundaries and at strategic locations at no more than 60 m intervals in the service trenches excavated through the silty clay deposit

## **6.5 Groundwater Control**

It is anticipated that groundwater infiltration into the excavations should be low and controllable using open sumps. Pumping from open sumps should be sufficient to control the groundwater influx through the sides of shallow excavations. The contractor should be prepared to direct water away from all bearing surfaces and subgrades, regardless of the source, to prevent disturbance to the founding medium.

A temporary Ministry of the Environment, Conservation and Parks (MECP) permit to take water (PTTW) may be required for this project if more than 400,000 L/day of ground and/or surface water is to be pumped during the construction phase. A minimum 4 to 5 months should be allowed for completion of the PTTW application package and issuance of the permit by the MECP.

For typical ground or surface water volumes being pumped during the construction phase (between 50,000 to 400,000 L/day), it is required to register on the Environmental Activity and Sector Registry (EASR). A minimum of two to four weeks should be allotted for completion of the EASR registration and the Water Taking and Discharge Plan to be prepared by a Qualified Person as stipulated under O.Reg. 63/16. If a project qualifies for a PTTW based upon anticipated

conditions, an EASR will not be allowed as a temporary dewatering measure while awaiting the MECP review of the PTTW application.

## **6.6 Winter Construction**

The subsurface conditions at this site mostly consist of frost susceptible materials. In presence of water and freezing conditions ice could form within the soil mass. Heaving and settlement upon thawing could occur. Precautions should be taken if winter construction is considered for this project.

In the event of construction during below zero temperatures, the founding stratum should be protected from freezing temperatures by the use of straw, propane heaters, tarpaulins or other suitable means. In this regard, the base of the excavations should be insulated from sub-zero temperatures immediately upon exposure and until such time as heat is adequately supplied to the building and the footings are protected with sufficient soil cover to prevent freezing at founding level.

The trench excavations should be constructed in a manner that will avoid the introduction of frozen materials into the trenches. As well, pavement construction is difficult during winter. The subgrade consists of frost susceptible soils which will experience total and differential frost heaving as the work takes place. In addition, the introduction of frost, snow or ice into the pavement materials, which is difficult to avoid, could adversely affect the performance of the pavement structure. Additional information could be provided, if required.

## 6.7 Landscaping Considerations

### Tree Planting Setbacks

In accordance with the City of Ottawa Tree Planting in Sensitive Marine Clay Soils (2017 Guidelines), Paterson completed a soils review of the site to determine applicable tree planting setbacks. Atterberg limits testing was completed for recovered silty clay samples at selected locations throughout the subject site. Grain size distribution and Sieve analysis testing was also completed on selected soil samples. The above noted test results were completed between design underside of footing elevation and a 3.5 m depth below finished grade. The results of our testing are presented in Tables 1 and 2 in Subsection 4.1 and in Appendix 1.

Since the modified plasticity limit (PI) does not exceed 40%, large trees (mature height over 14 m) can be planted at the subject site provided a tree to foundation setback equal to the full mature height of the tree can be provided (e.g. in a park or other green space).

According to the City of Ottawa Tree Planting Guidelines, tree planting setback limits may be reduced to 4.5 m for small (mature tree height up to 7.5m) and medium size trees (mature tree height 7.5 m to 14 m) provided that the following conditions are met:

- The underside of footing (USF) extends to 2.1 m or greater below the lowest finished grade within 10 m from the tree, as measured from the center of the tree trunk and verified by means of the Grading Plan as indicated procedural changes below. **However, due to the thickness of the fill material within the subject site, this condition is not required as the native silty clay material is well below the proposed underside of footing elevations (at least 1 m below proposed USF levels).**
- A small tree must be provided with a minimum of 25 m<sup>3</sup> of available soil volume while a medium tree must be provided with a minimum of 30 m<sup>3</sup> of available soil volume, as determined by the Landscape Architect. The developer is to ensure that the soil is generally un-compacted when backfilling in street tree planting locations.
- The tree species must be small (mature tree height up to 7.5 m) to medium size (mature tree height 7.5 m to 14 m) as confirmed by the Landscape Architect.

- The foundation walls are to be reinforced at least nominally (minimum of two upper and two lower 15M bars in the foundation wall).
- Grading surround the tree must promote drainage to the tree root zone (in such a manner as not to be detrimental to the tree).

### **In-Ground Swimming Pools**

The in-situ soils are considered to be acceptable for the installation of in-ground swimming pools. The soil removed to accommodate an in-ground swimming pool weighs more than the water filled in-ground pool. Therefore, no additional load is being applied to the underlying sensitive clays.

### **Aboveground Swimming Pools, Hot Tubs and Exterior Decks**

If consideration is given to construction of an above ground swimming pool, a hot tub or an exterior deck, a geotechnical consultant should be retained by the homeowner to review the site conditions. No additional grading should be placed around the exterior structure. The swimming pool should be located at least 3 m away from the existing foundation to avoid adding localized loading to the foundation and the hot tub should be located at least 2 m away from the existing foundation. Otherwise, construction is considered routine, and can be constructed in accordance with the manufacturer's specifications.

## **6.8 Corrosion Potential and Sulphate**

The results of analytical testing show that the sulphate content is slightly higher than 0.1%. This result is indicative that MS Moderate Sulphate Resistant Cement would be appropriate for this site. The chloride content and the pH of the sample indicate that they are not significant factors in creating a corrosive environment for exposed ferrous metals at this site, whereas the resistivity is indicative of a severe to very aggressive corrosive environment.

## 6.9 Slope Stability Analysis

### Field Observations

The subject section of Feedmill Creek is located with a 4 to 45 m wide valley corridor with a 1.5 to 3 m high valley wall. The valley corridor is less defined within the east portion of the site, where the walls are close to 2 m or less. It was noted that the majority of the slope face was densely covered with mature trees, saplings, bushes and grass along the southwest portion. An area of bouldery fill was noted along the north bank at approximately 80 to 100 m northeast of Huntmar Drive. Also, a beaver dam was noted within the watercourse approximately 180 m northeast of Huntmar Drive. The northeast section of the valley corridor is mainly grass covered along top of slope with bushes and trees sparsely populated along the bank face. Tree and plant roots were noted to be protruding from the exposed bank face along the majority of the watercourse. Some sloughing and minor undercutting along the lower portion of the bank face was noted where the watercourse had meandering in close contact with the valley wall.

### Slope Stability Analysis

A slope stability analysis was completed by Paterson for the subject slope. Five (5) slope sections were analysed based on information obtained by Paterson field personnel and topographical mapping from the City of Ottawa.

The analysis of the stability of the slope was carried out using SLIDE, a computer program which permits a two-dimensional slope stability analysis using several methods including the Bishop's method, which is a widely used and accepted analysis method. The program calculates a factor of safety, which represents the ratio of the forces resisting failure to those favouring failure. Theoretically, a factor of safety of 1.0 represents a condition where the slope is stable. However, due to intrinsic limitations of the calculation methods and the variability of the subsoil and groundwater conditions, a factor of safety greater than one is usually required to ascertain the risks of failure are acceptable. A minimum factor of safety of 1.5 is generally recommended for conditions where the failure of the slope would endanger permanent structures. Under seismic loading, a minimum factor of safety of 1.1 is considered to be satisfactory.

The sections were analysed taking into account a groundwater level at ground surface. Subsoil conditions at the cross-sections were inferred based on the findings at nearby borehole locations and general knowledge of the area's geology.

## **Static Conditions Analysis**

The results for the existing slope conditions at Sections A to E are shown in Figures 2, 4, 6, 8 and 10, respectively, and are attached to the present letter. The results of the slope stability analysis indicate that all sections, except Section E are considered stable from a geotechnical perspective. Therefore, Section E requires a 2.9 m stable slope allowance. The stable slope allowance is included in the limit of hazard lands setback line.

## **Seismic Loading Analysis**

An analysis considering seismic loading was also completed. A horizontal seismic acceleration,  $K_h$ , of 0.16G was considered for the analyzed sections. A factor of safety of 1.1 is considered to be satisfactory for stability analysis including seismic loading.

The results of the analysis including seismic loading are shown in Figures 3, 5, 7, 9 and 11 for the slope sections. The overall slope stability factors of safety for the subject sections when considering a seismic loading were found to be greater than 1.1. Based on these results, the slopes are considered to be stable under seismic loading.

## **Limit of Hazard Lands**

Typically, the limit of hazard lands setback is comprised of a stable slope allowance, toe erosion, and 6 m erosion access allowance. It should be noted that based on our analysis results, the majority of the slope is considered stable. The limit of hazard lands designation line for the subject site is indicated on Drawing PG5648-3 – Limit of Hazard Lands Setback Plan in Appendix 2.

The toe erosion allowance for the valley corridor wall slopes was based on the cohesive nature of the soils, the observed current erosional activities and the width and location of the current watercourse. Signs of erosion were noted along the existing watercourse, especially where the watercourse has meandered in close proximity to the toe of the corridor wall. It is considered that a toe erosion allowance of 6 m is appropriate for the corridor walls confining the existing watercourse. The toe erosion allowance should be applied from the top of stable slope, where the watercourse has meandered to within 10 m of the slope toe. The toe erosion allowance should be taken from the bank full water's edge in areas, where the watercourse is greater than 10 m from the toe of the existing slope. The toe erosion allowance should be applied from the top of stable slope.

The existing vegetation on the slope face should not be removed as it contributes to the stability of the slope and reduces erosion. If the existing vegetation needs to be removed, it is recommended that a 100 to 150 mm of topsoil mixed with a hardy seed or an erosional control blanket be placed across the exposed slope face.

It should also be noted that a meander belt allowance was not considered in our analysis. Meander belt allowances normally only apply to unconfined water systems and terrain-dependent water systems consisting of cohesionless materials, such as sands.



## 7.0 Recommendations

It is recommended that the following be completed once the master plan and site development are determined:

- Review of the grading plan(s) from a geotechnical perspective.
- Observation of all bearing surfaces prior to the placement of concrete.
- Periodic observation of the condition of unsupported excavation side slopes in excess of 3 m in height, if applicable.
- Observation of all subgrades prior to backfilling.
- Field density tests to determine the level of compaction achieved.
- Sampling and testing of the bituminous concrete including mix design reviews.

A report confirming that these works have been conducted in general accordance with our recommendations could be issued upon the completion of a satisfactory inspection program by the geotechnical consultant.

## 8.0 Statement of Limitations

The recommendations made in this report are in accordance with Paterson's present understanding of the project. Paterson requests permission to review the grading plan once available. Paterson's recommendations should be reviewed when the drawings and specifications are complete.

The client should be aware that any information pertaining to soils and the test hole log are furnished as a matter of general information only. Test hole descriptions or logs are not to be interpreted as descriptive of conditions at locations other than those of the test holes.

A soils investigation is a limited sampling of a site. Should any conditions at the site be encountered which differ from those at the test locations, Paterson requests to be notified immediately in order to permit reassessment of the recommendations.

The present report applies only to the project described in this document. Use of this report for purposes other than those described herein or by person(s) other than Minto Communities or their agent(s) is not authorized without review by this firm for the applicability of our recommendations to the altered use of the report.

**Paterson Group Inc.**



Yashar Ziaeimehr, M.Eng.



Faisal I. Abou-Seido, P.Eng.

**Report Distribution:**

- Minto Communities (3 copies)
- Paterson Group (1 copy)

# APPENDIX 1

SOIL PROFILE AND TEST DATA SHEETS

SYMBOLS AND TERMS

ATTERBERG LIMITS TESTING RESULTS

GRAIN SIZE DISTRIBUTION SHEETS

ANALYTICAL TESTING RESULTS

DATUM Geodetic


REMARKS

BORINGS BY CME-55 Low Clearance Drill

DATE 2020 December 17

FILE NO. **PG5648**

HOLE NO. **BH 1-20**

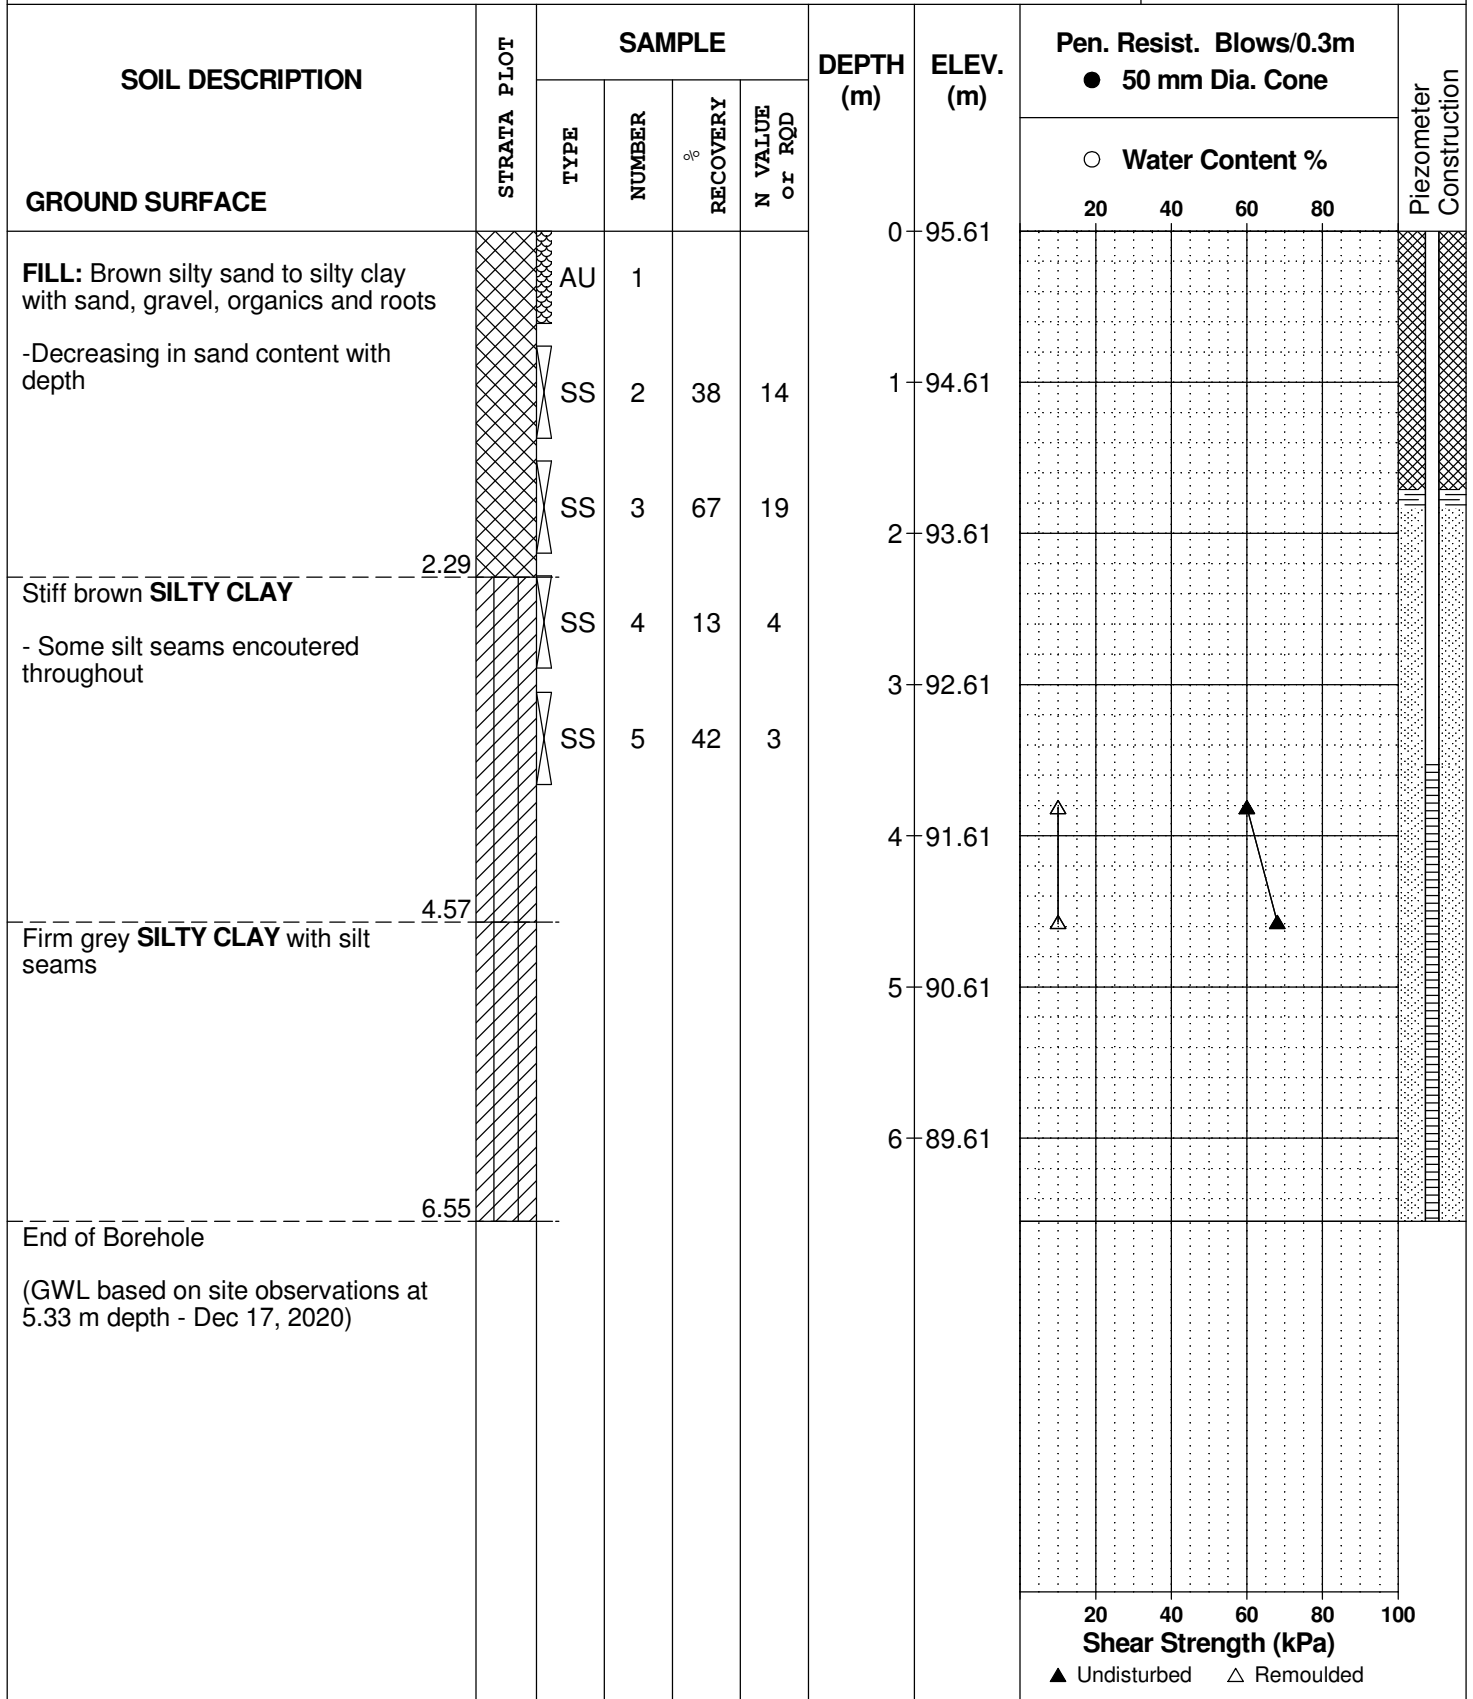

DATUM Geodetic


REMARKS

BORINGS BY CME-55 Low Clearance Drill

DATE 2020 December 17

FILE NO. **PG5648**

HOLE NO. **BH 2-20**

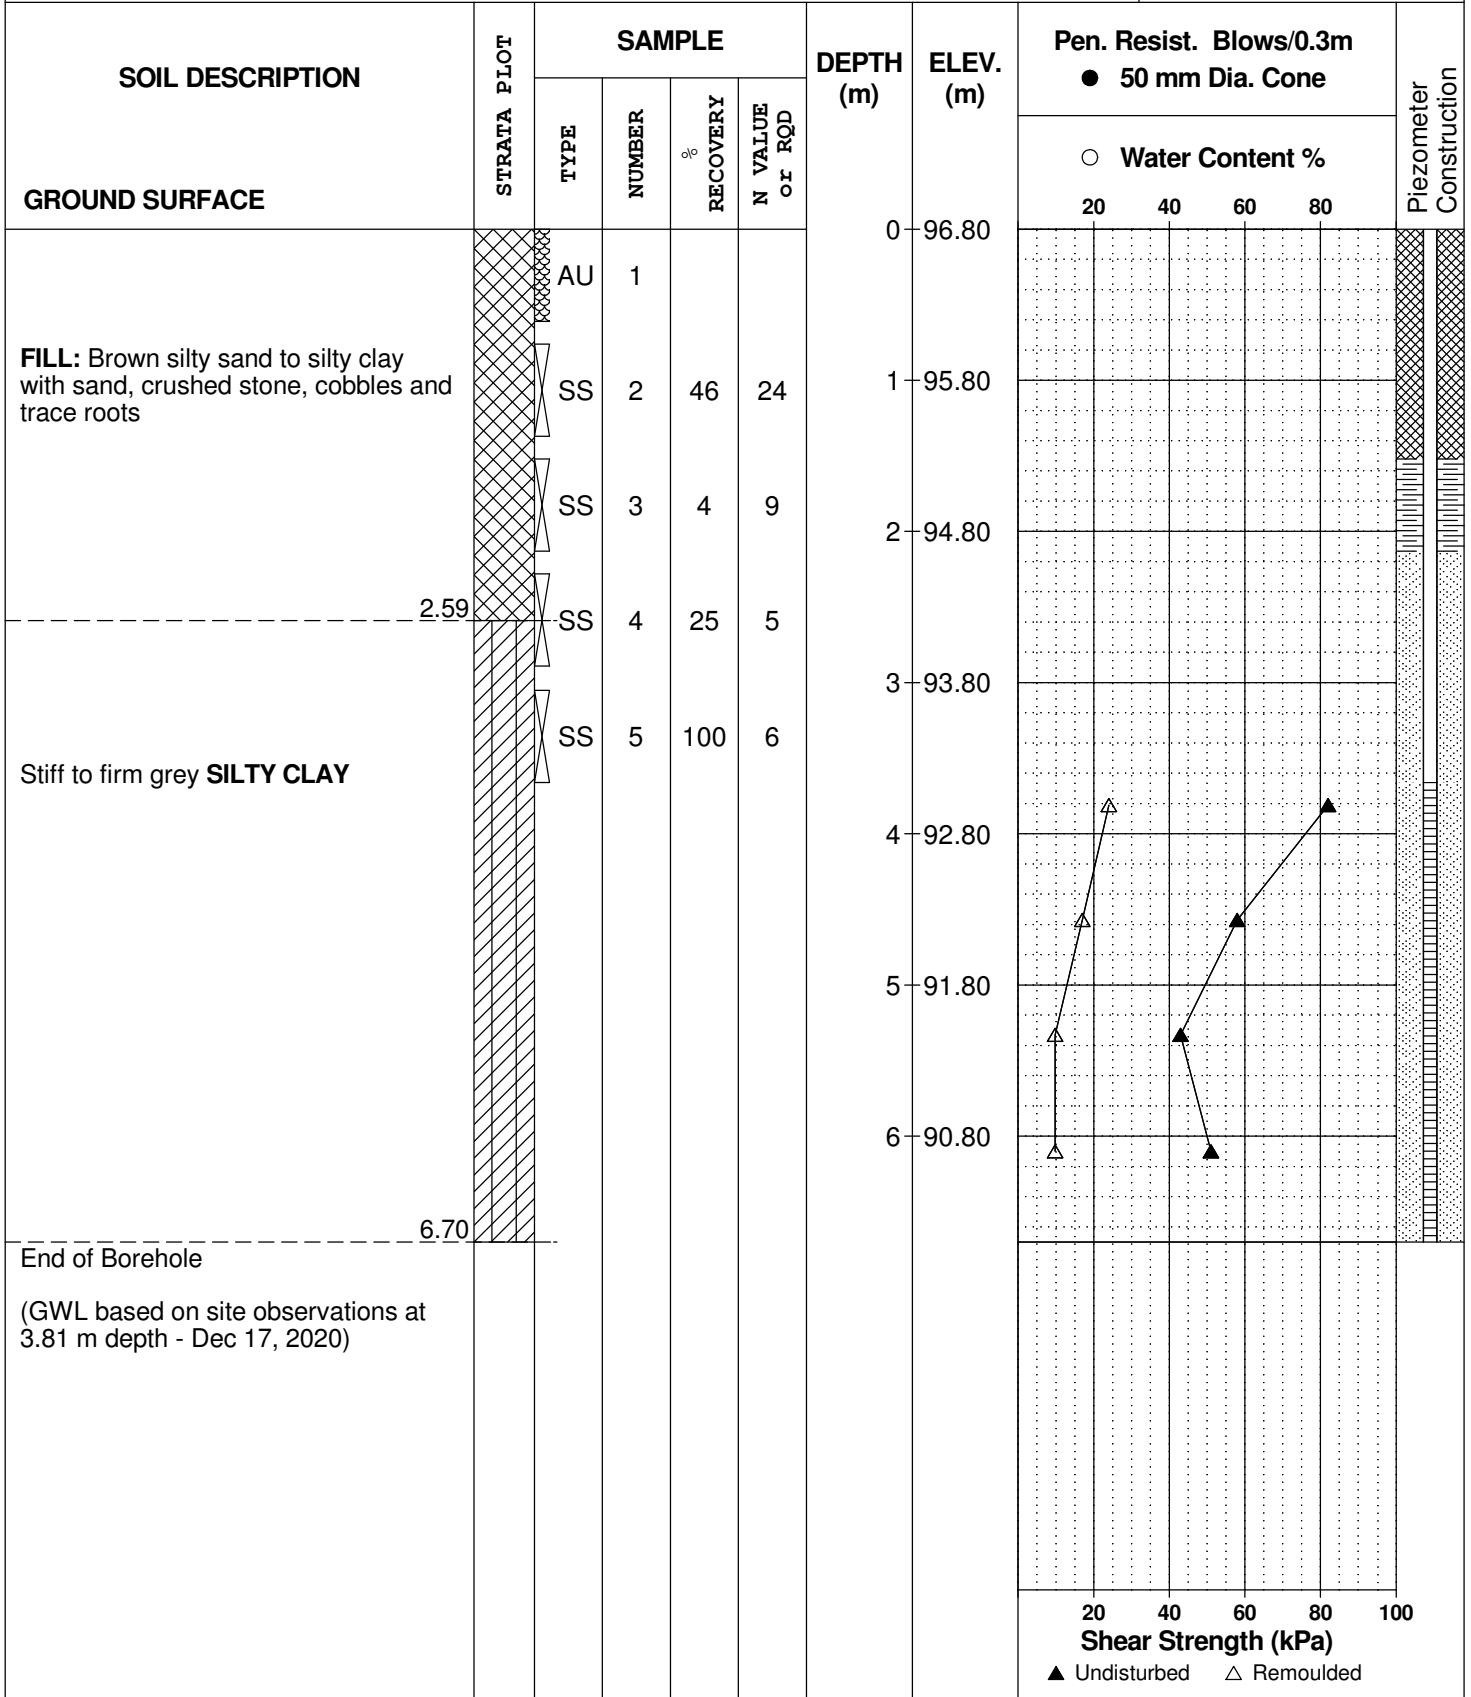

DATUM Geodetic


REMARKS

BORINGS BY CME-55 Low Clearance Drill

DATE 2020 December 17

FILE NO. **PG5648**

HOLE NO. **BH 3-20**

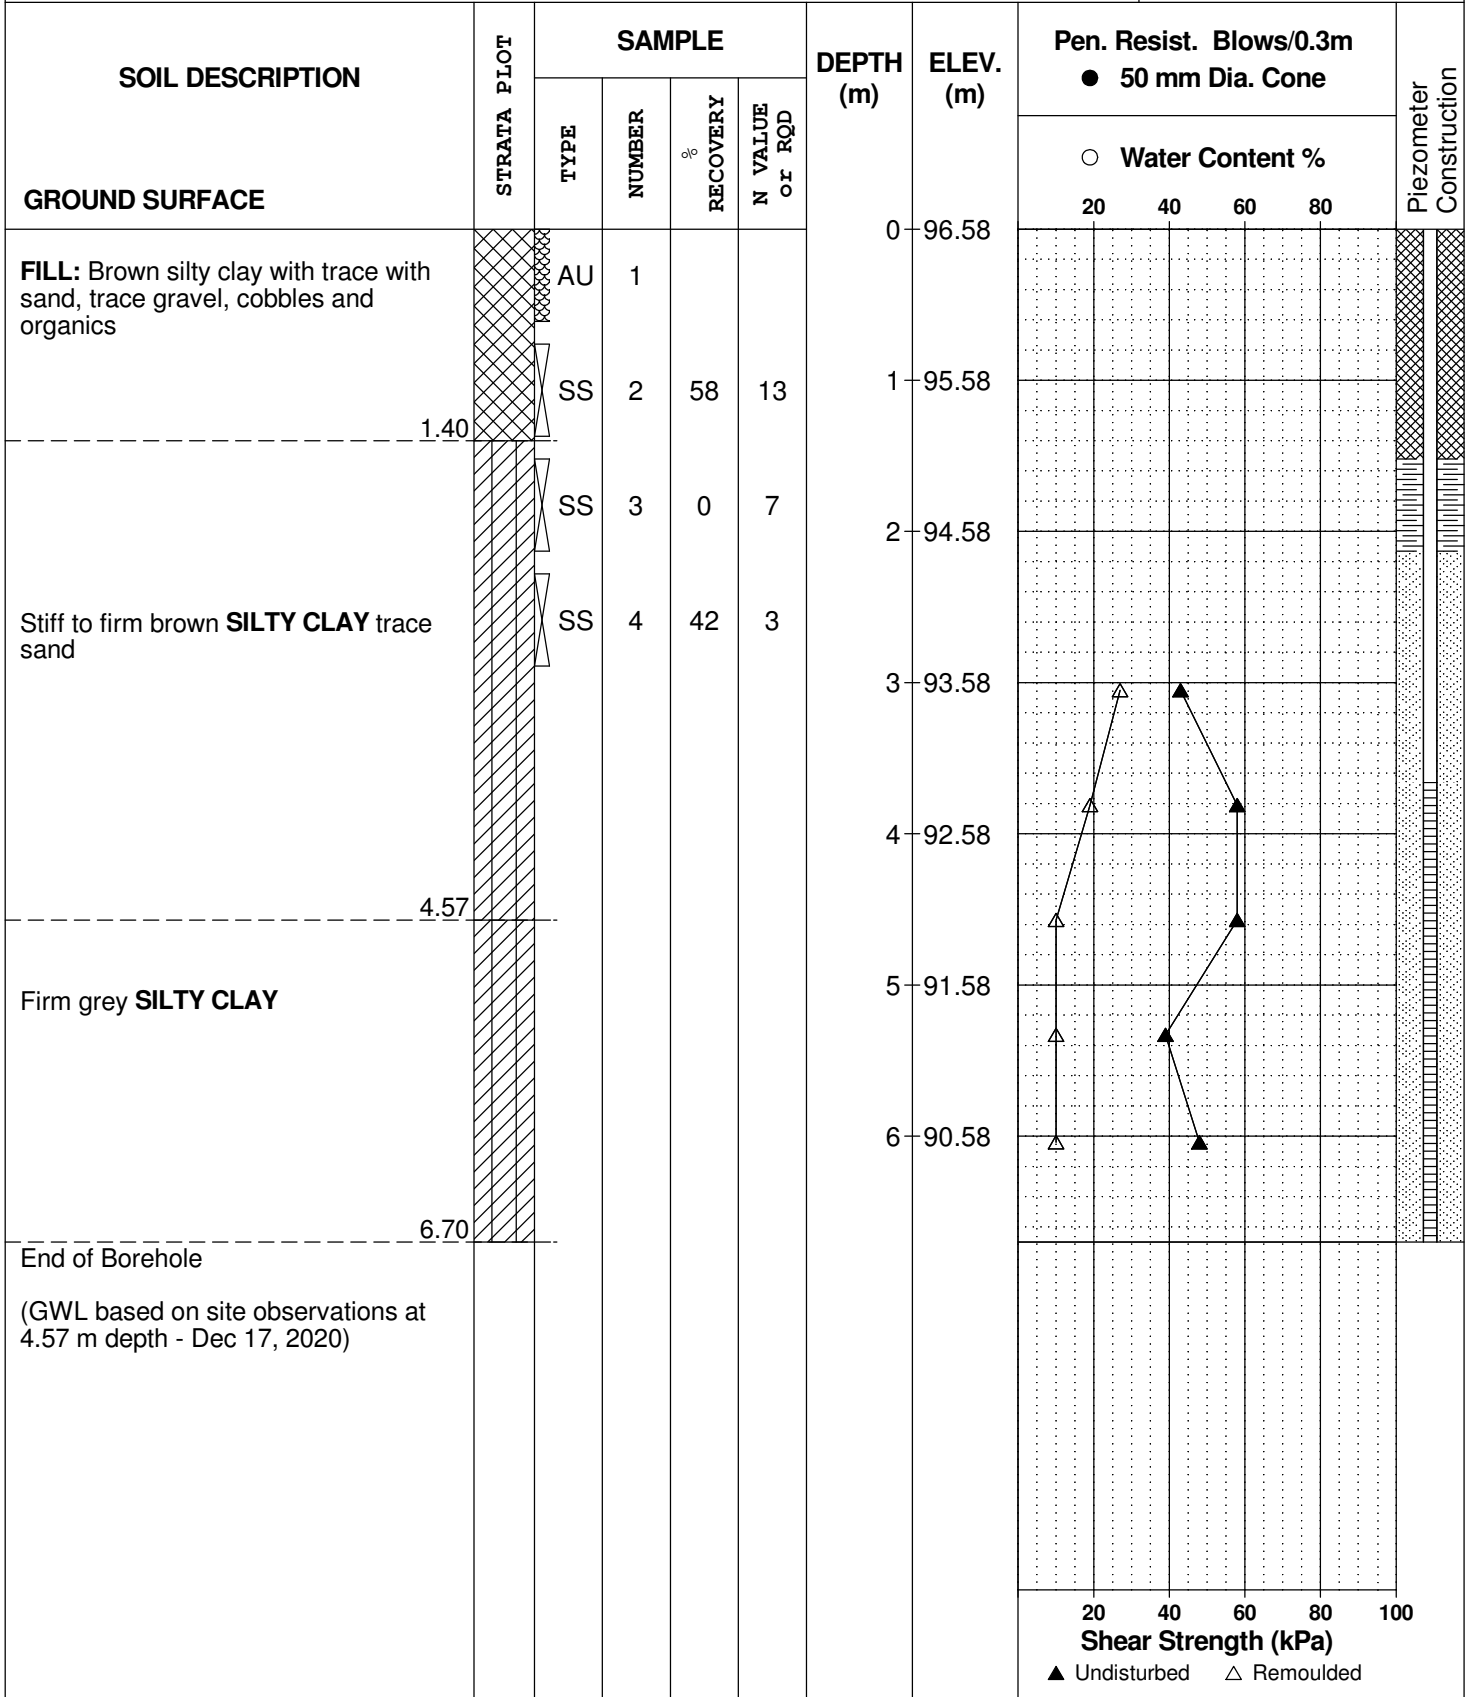

DATUM Geodetic


REMARKS

BORINGS BY CME-55 Low Clearance Drill

DATE 2020 December 17

FILE NO. **PG5648**

HOLE NO. **BH 4-20**

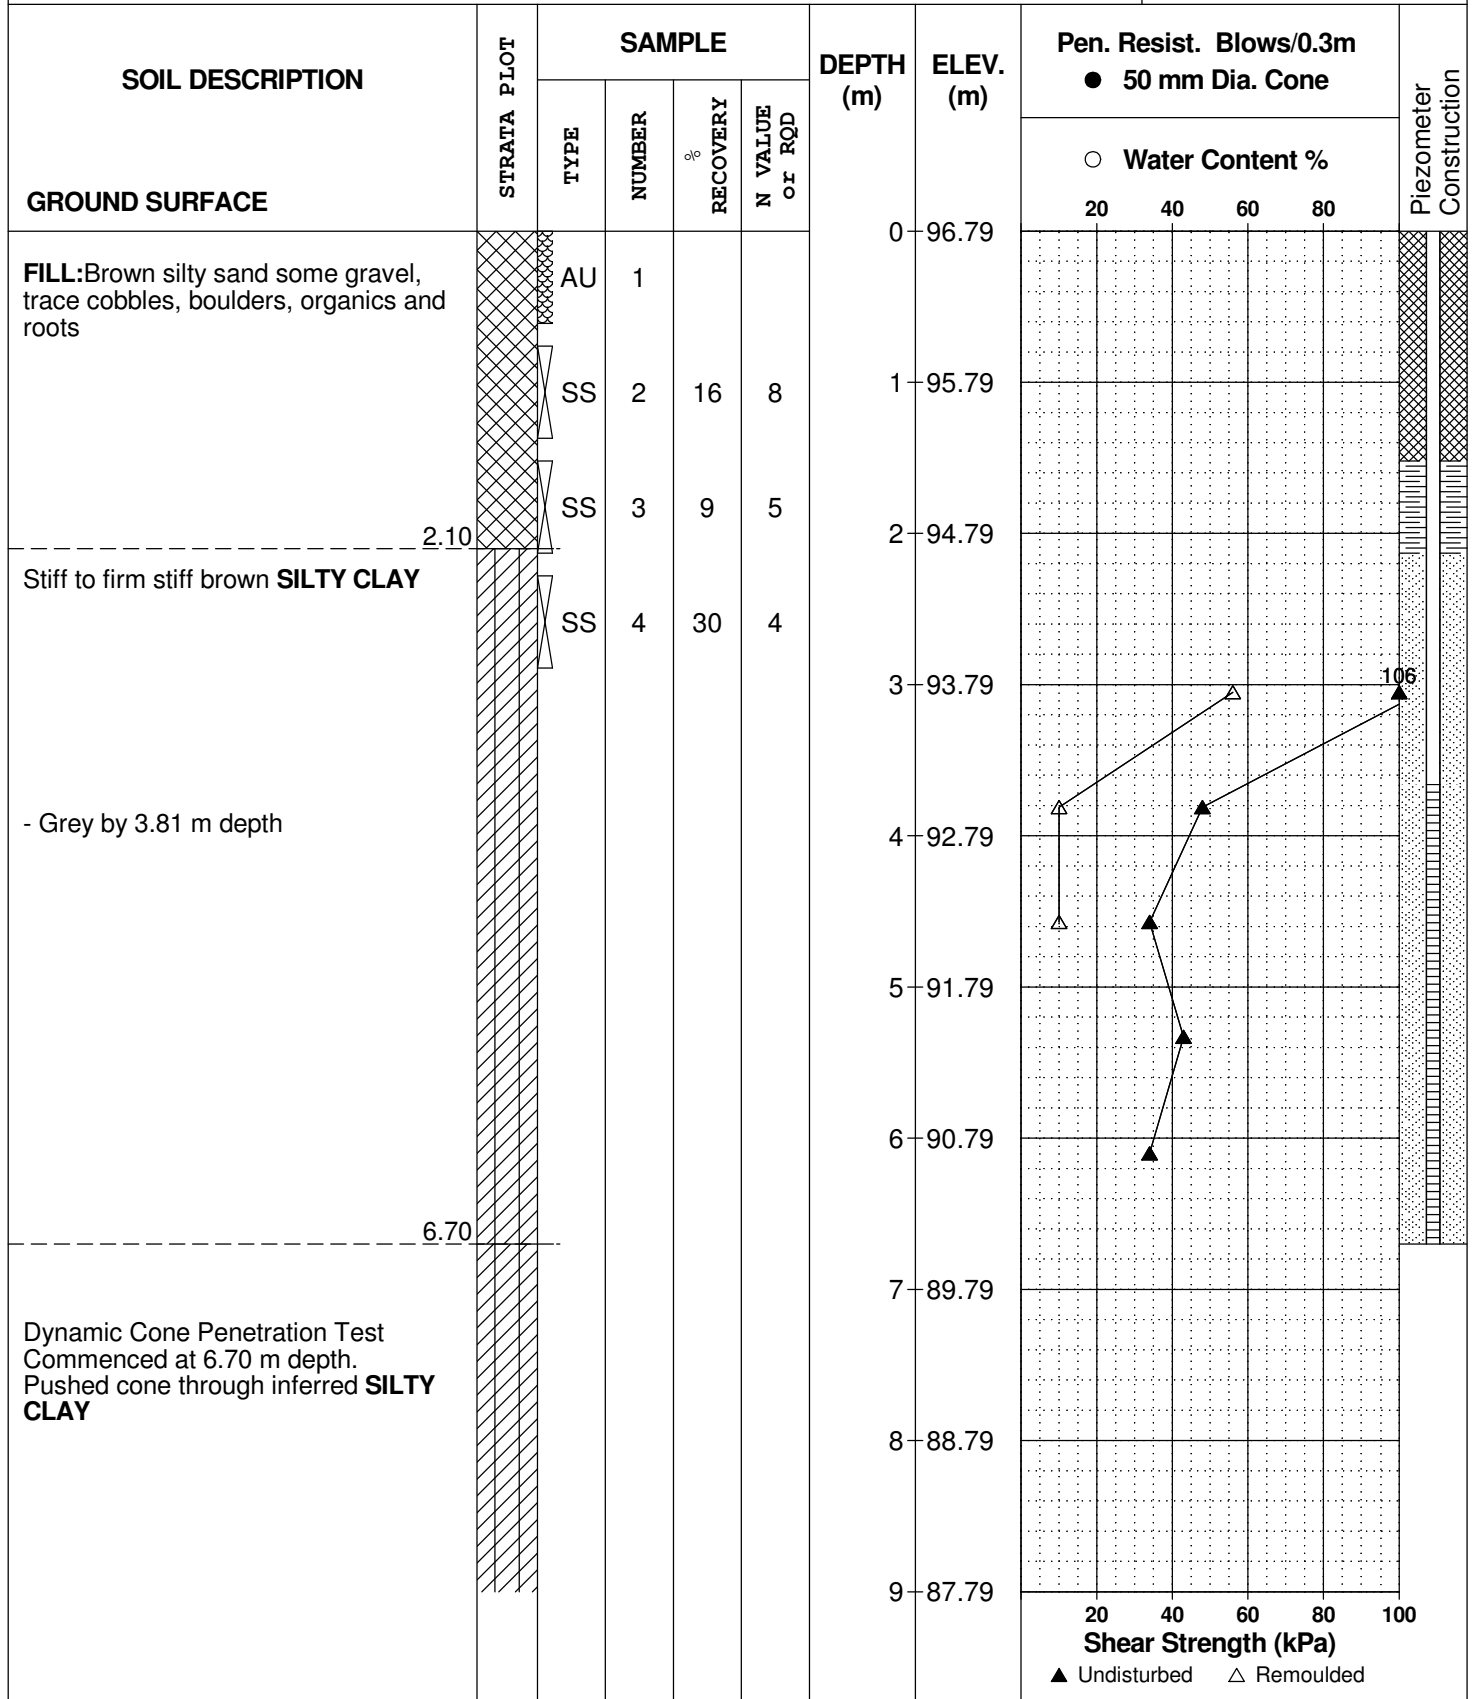

## SOIL PROFILE AND TEST DATA

Geotechnical Investigation  
 Proposed Residential Development  
 Arcadia Stage 6 - Campeau Dr - Ottawa, Ontario

DATUM Geodetic


FILE NO. **PG5648**

REMARKS

HOLE NO. **BH 4-20**

BORINGS BY CME-55 Low Clearance Drill

DATE 2020 December 17

SOIL DESCRIPTION	STRATA PLOT	SAMPLE				DEPTH (m)	ELEV. (m)	Pen. Resist. Blows/0.3m ● 50 mm Dia. Cone				Piezometer Construction		
		TYPE	NUMBER	RECOVERY	N VALUE or RQD			○ Water Content %						
GROUND SURFACE								20	40	60	80			
Inferred <b>SILTY CLAY</b>						9	87.79							
						10	86.79							
						11	85.79							
						12	84.79							
						13	83.79							
						14	82.79							
						15	81.79							
						16	80.79							
						17	79.79							
						18	78.79							

20 40 60 80 100  
**Shear Strength (kPa)**  
 ▲ Undisturbed    △ Remoulded



## SOIL PROFILE AND TEST DATA

Geotechnical Investigation  
 Proposed Residential Development  
 Arcadia Stage 6 - Campeau Dr - Ottawa, Ontario

DATUM Geodetic


REMARKS

BORINGS BY CME-55 Low Clearance Drill


DATE 2020 December 17

FILE NO. **PG5648**

HOLE NO. **BH 4-20**

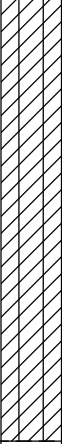SOIL DESCRIPTION	STRATA PLOT	SAMPLE				DEPTH (m)	ELEV. (m)	Pen. Resist. Blows/0.3m ● 50 mm Dia. Cone				Piezometer Construction	
		TYPE	NUMBER	RECOVERY %	N VALUE or RQD			○ Water Content %					
GROUND SURFACE						18	78.79						
Inferred <b>SILTY CLAY</b>						19	77.79						
						20	76.79						
						21	75.79						
End of Borehole Practical refusal to DCPT at 20.93 m depth (GWL based on site observations at 4.57 m depth - Dec 17, 2020)													

20.93

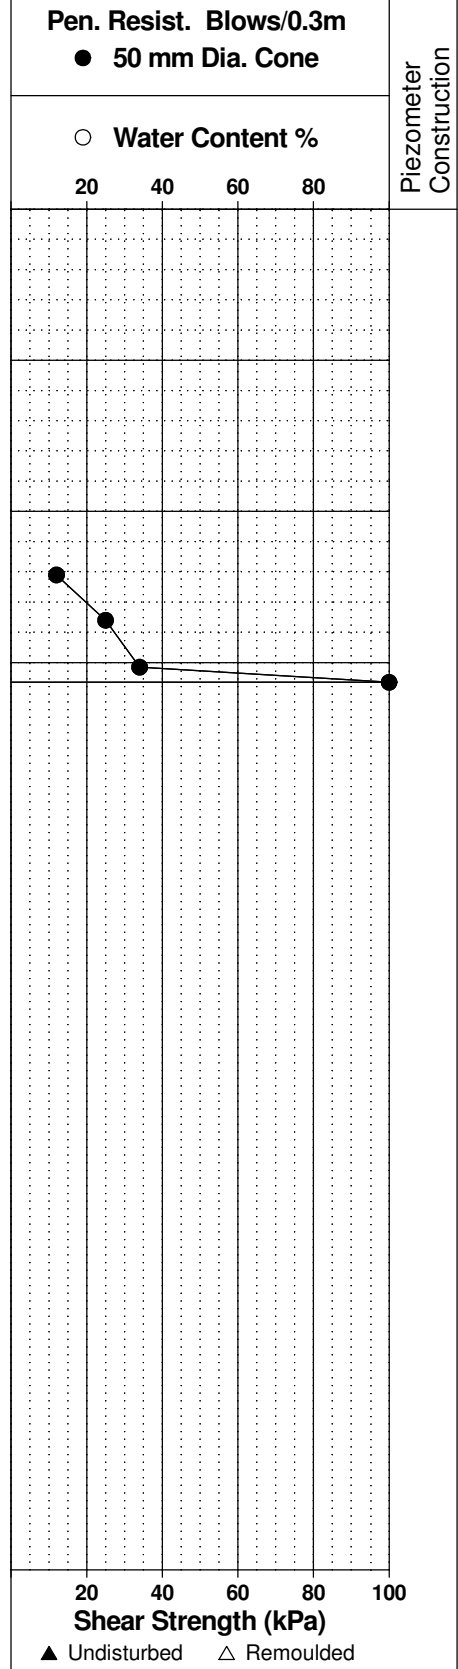

20 40 60 80 100  
**Shear Strength (kPa)**  
 ▲ Undisturbed    △ Remoulded

DATUM Geodetic


REMARKS

BORINGS BY CME-55 Low Clearance Drill

DATE 2020 December 17

FILE NO. **PG5648**

HOLE NO. **BH 5-20**

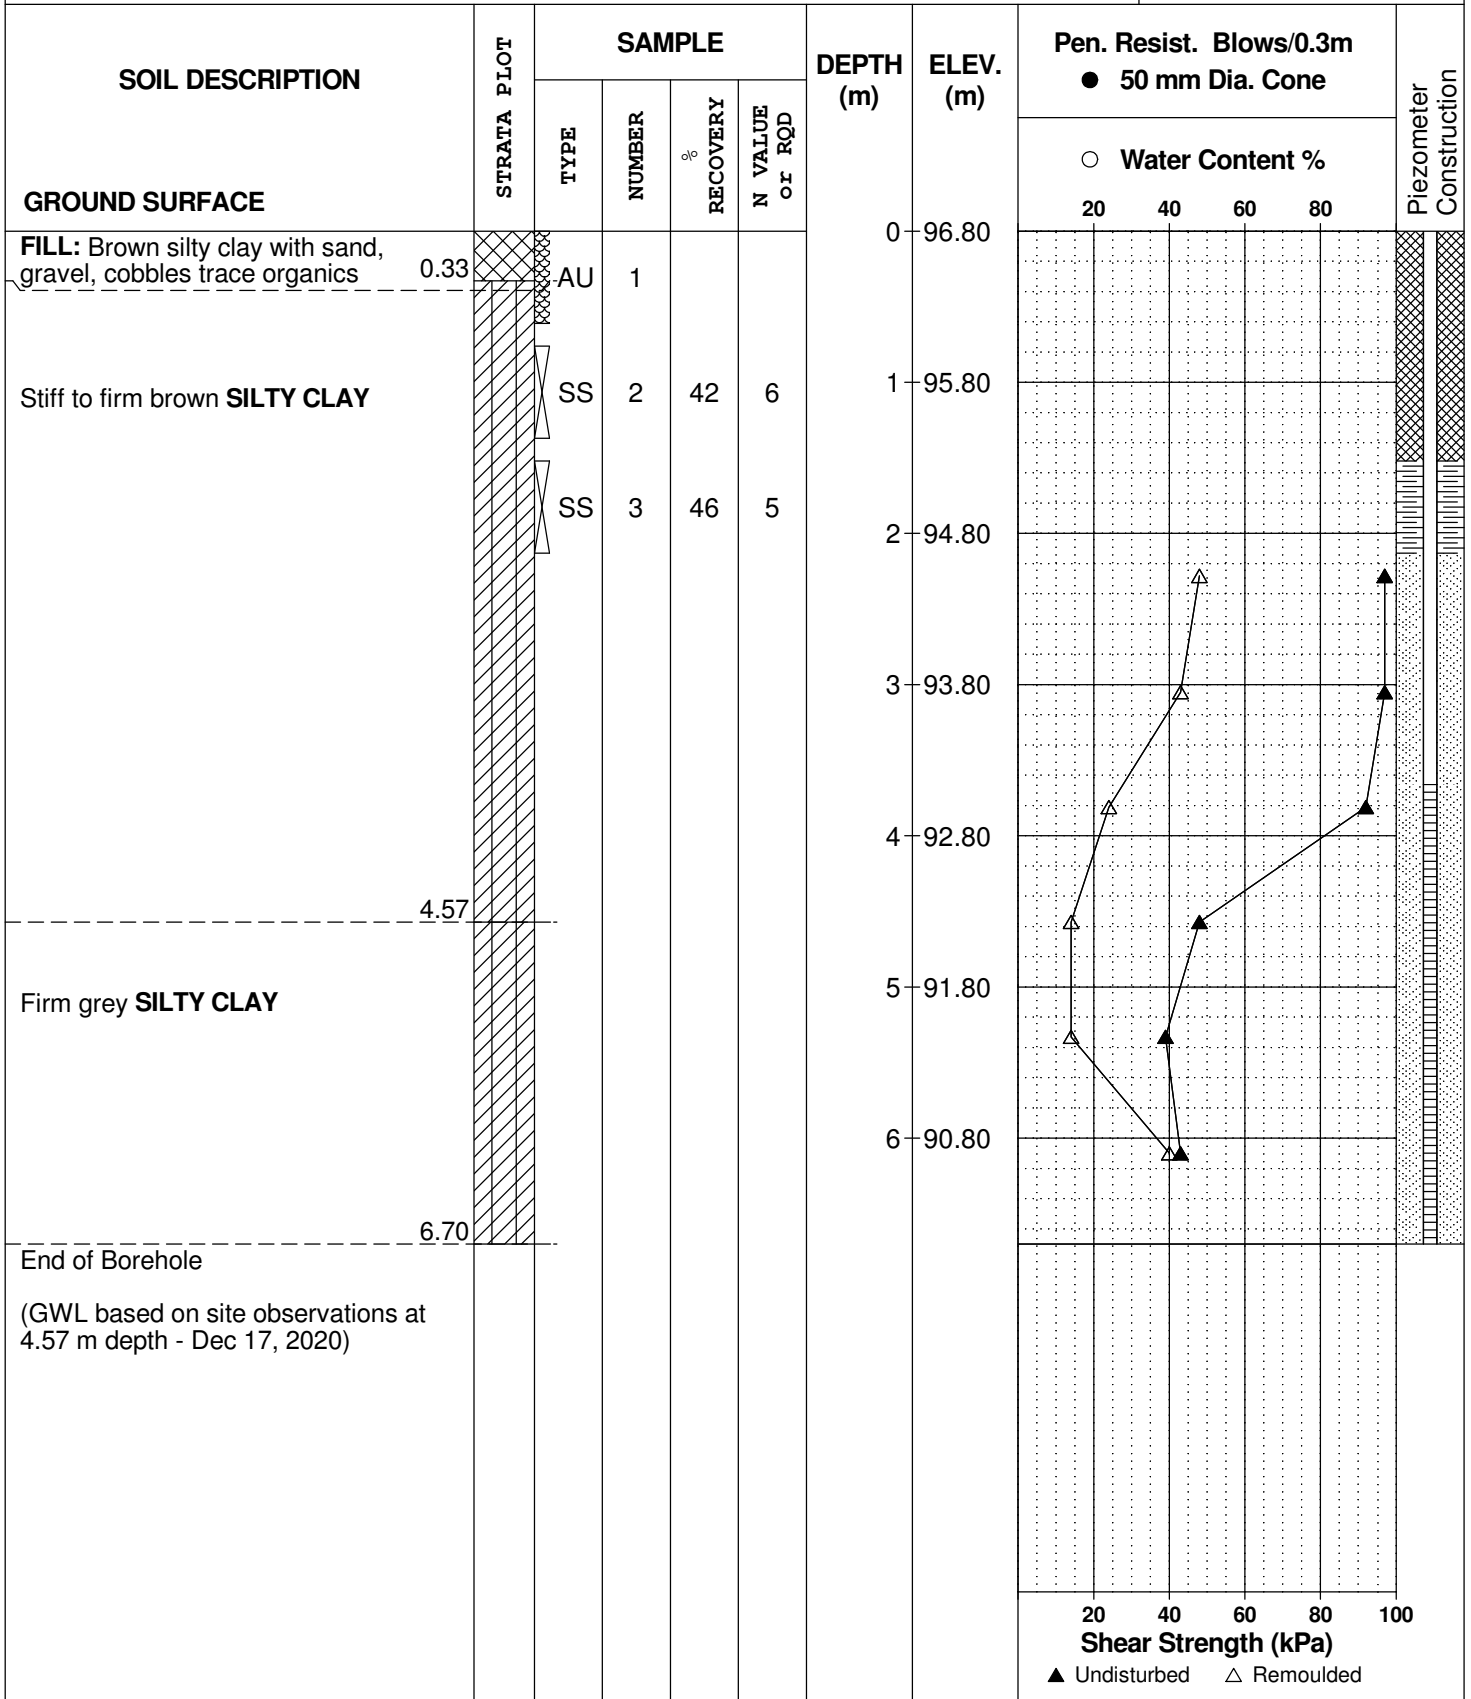

DATUM Geodetic


REMARKS

BORINGS BY CME-55 Low Clearance Drill

DATE 2020 December 17

FILE NO. **PG5648**

HOLE NO. **BH 6-20**

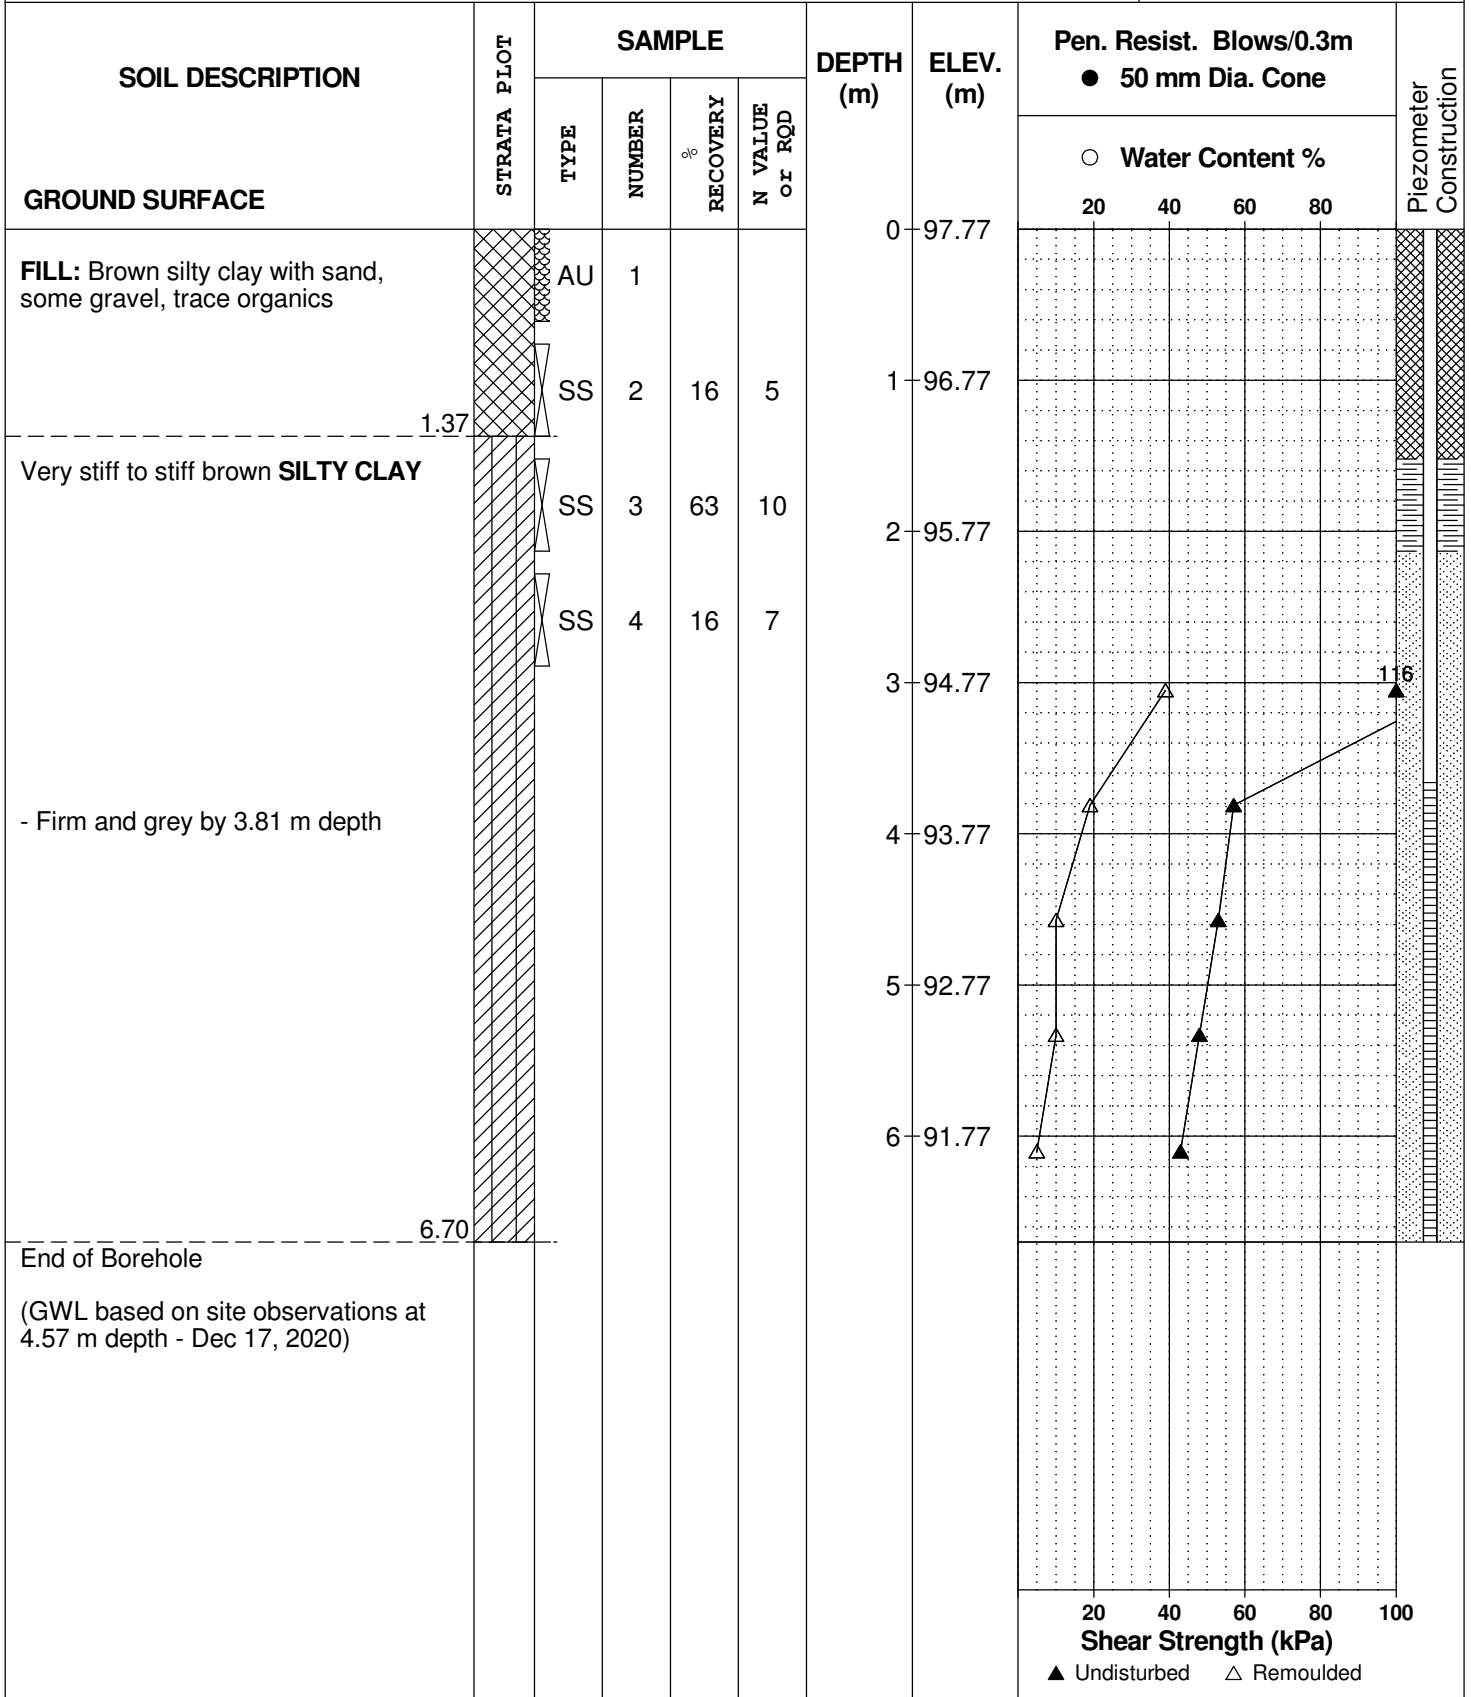

DATUM Geodetic


REMARKS

BORINGS BY CME-55 Low Clearance Drill

DATE 2020 December 17

FILE NO. **PG5648**

HOLE NO. **BH 7-20**

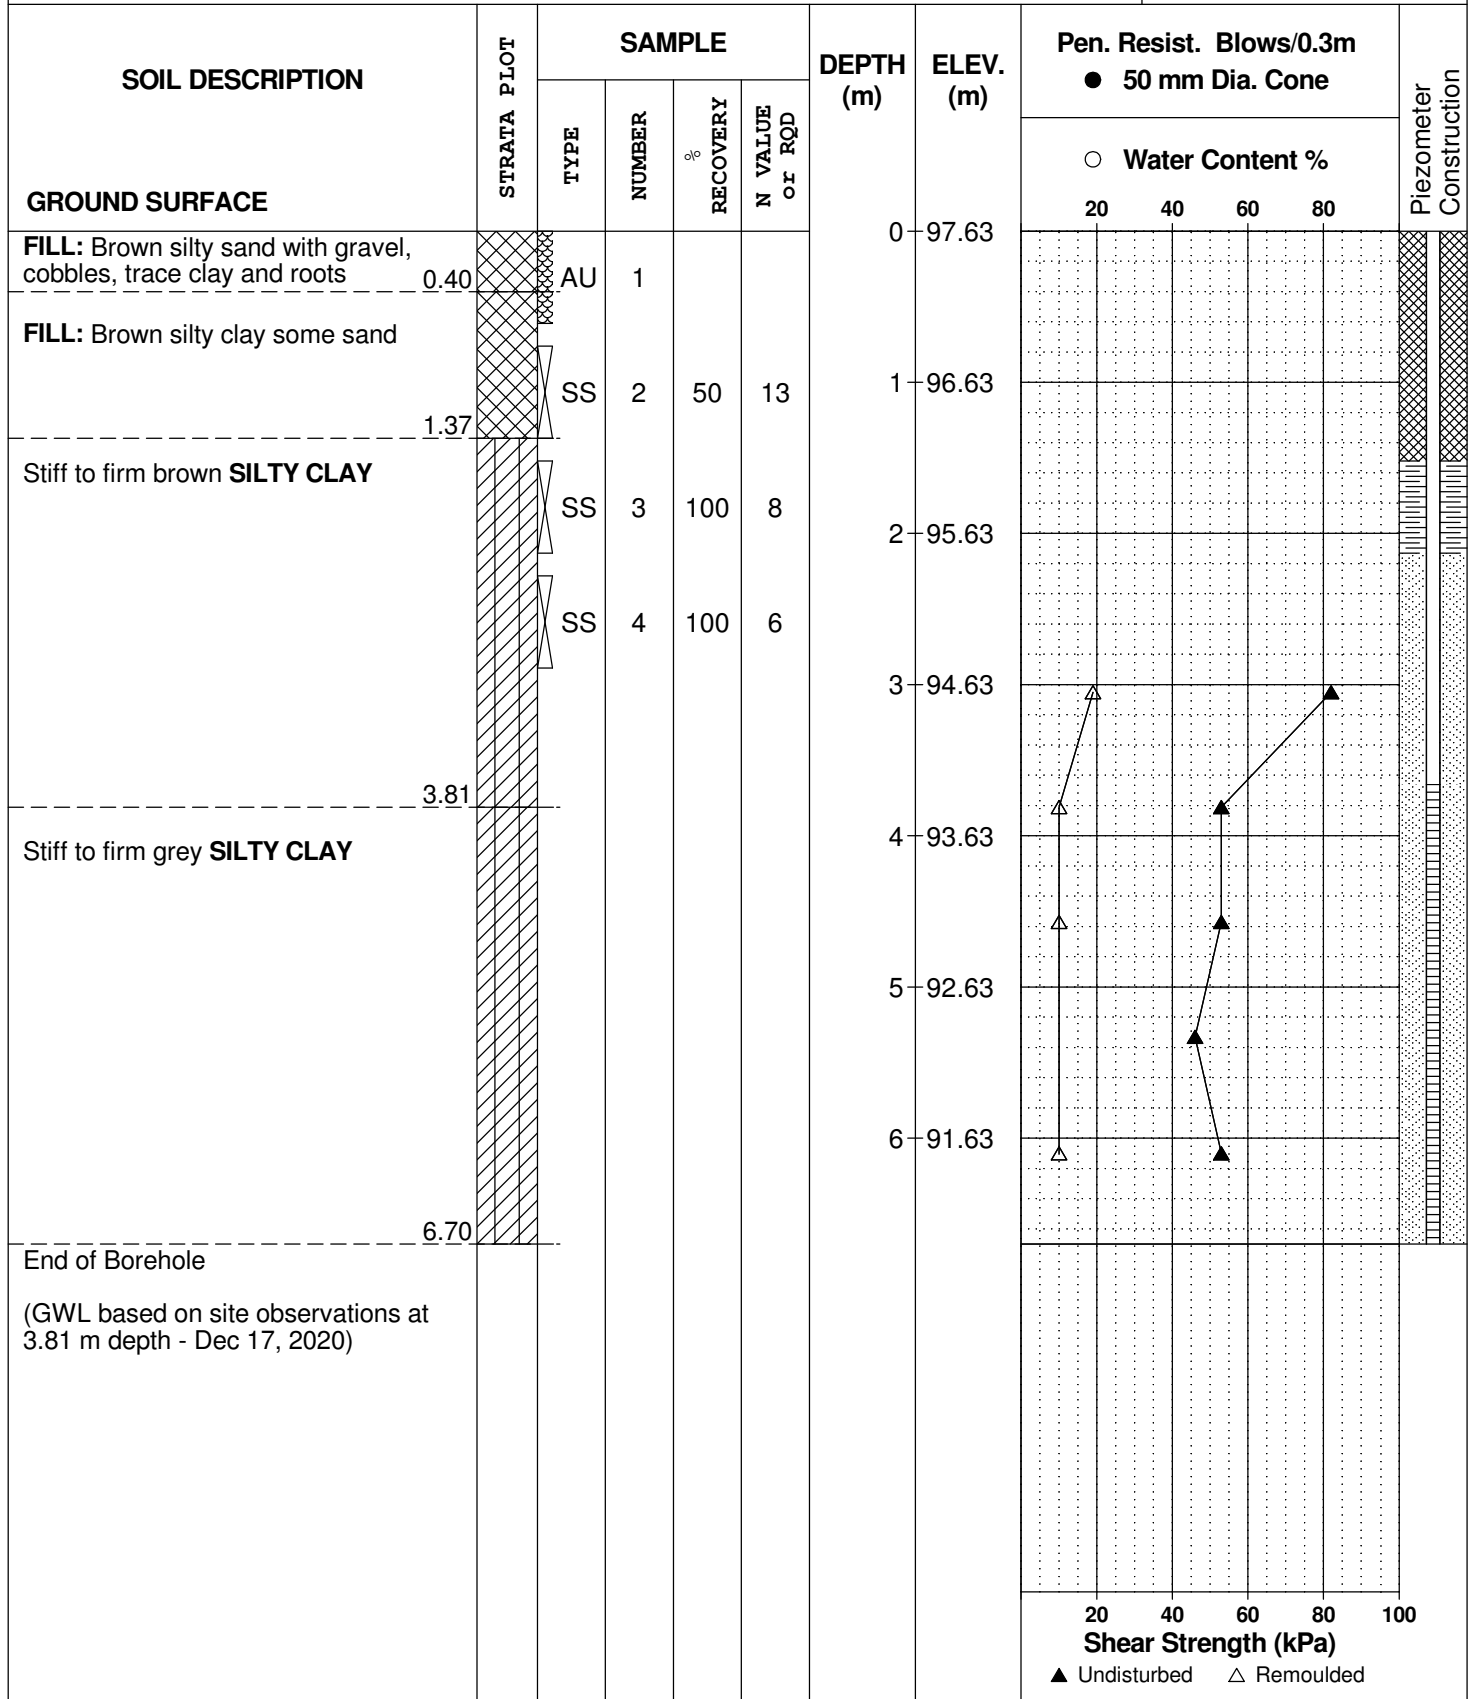

DATUM Geodetic


REMARKS

BORINGS BY CME-55 Low Clearance Drill

DATE 2020 December 17

FILE NO. **PG5648**

HOLE NO. **BH 8-20**

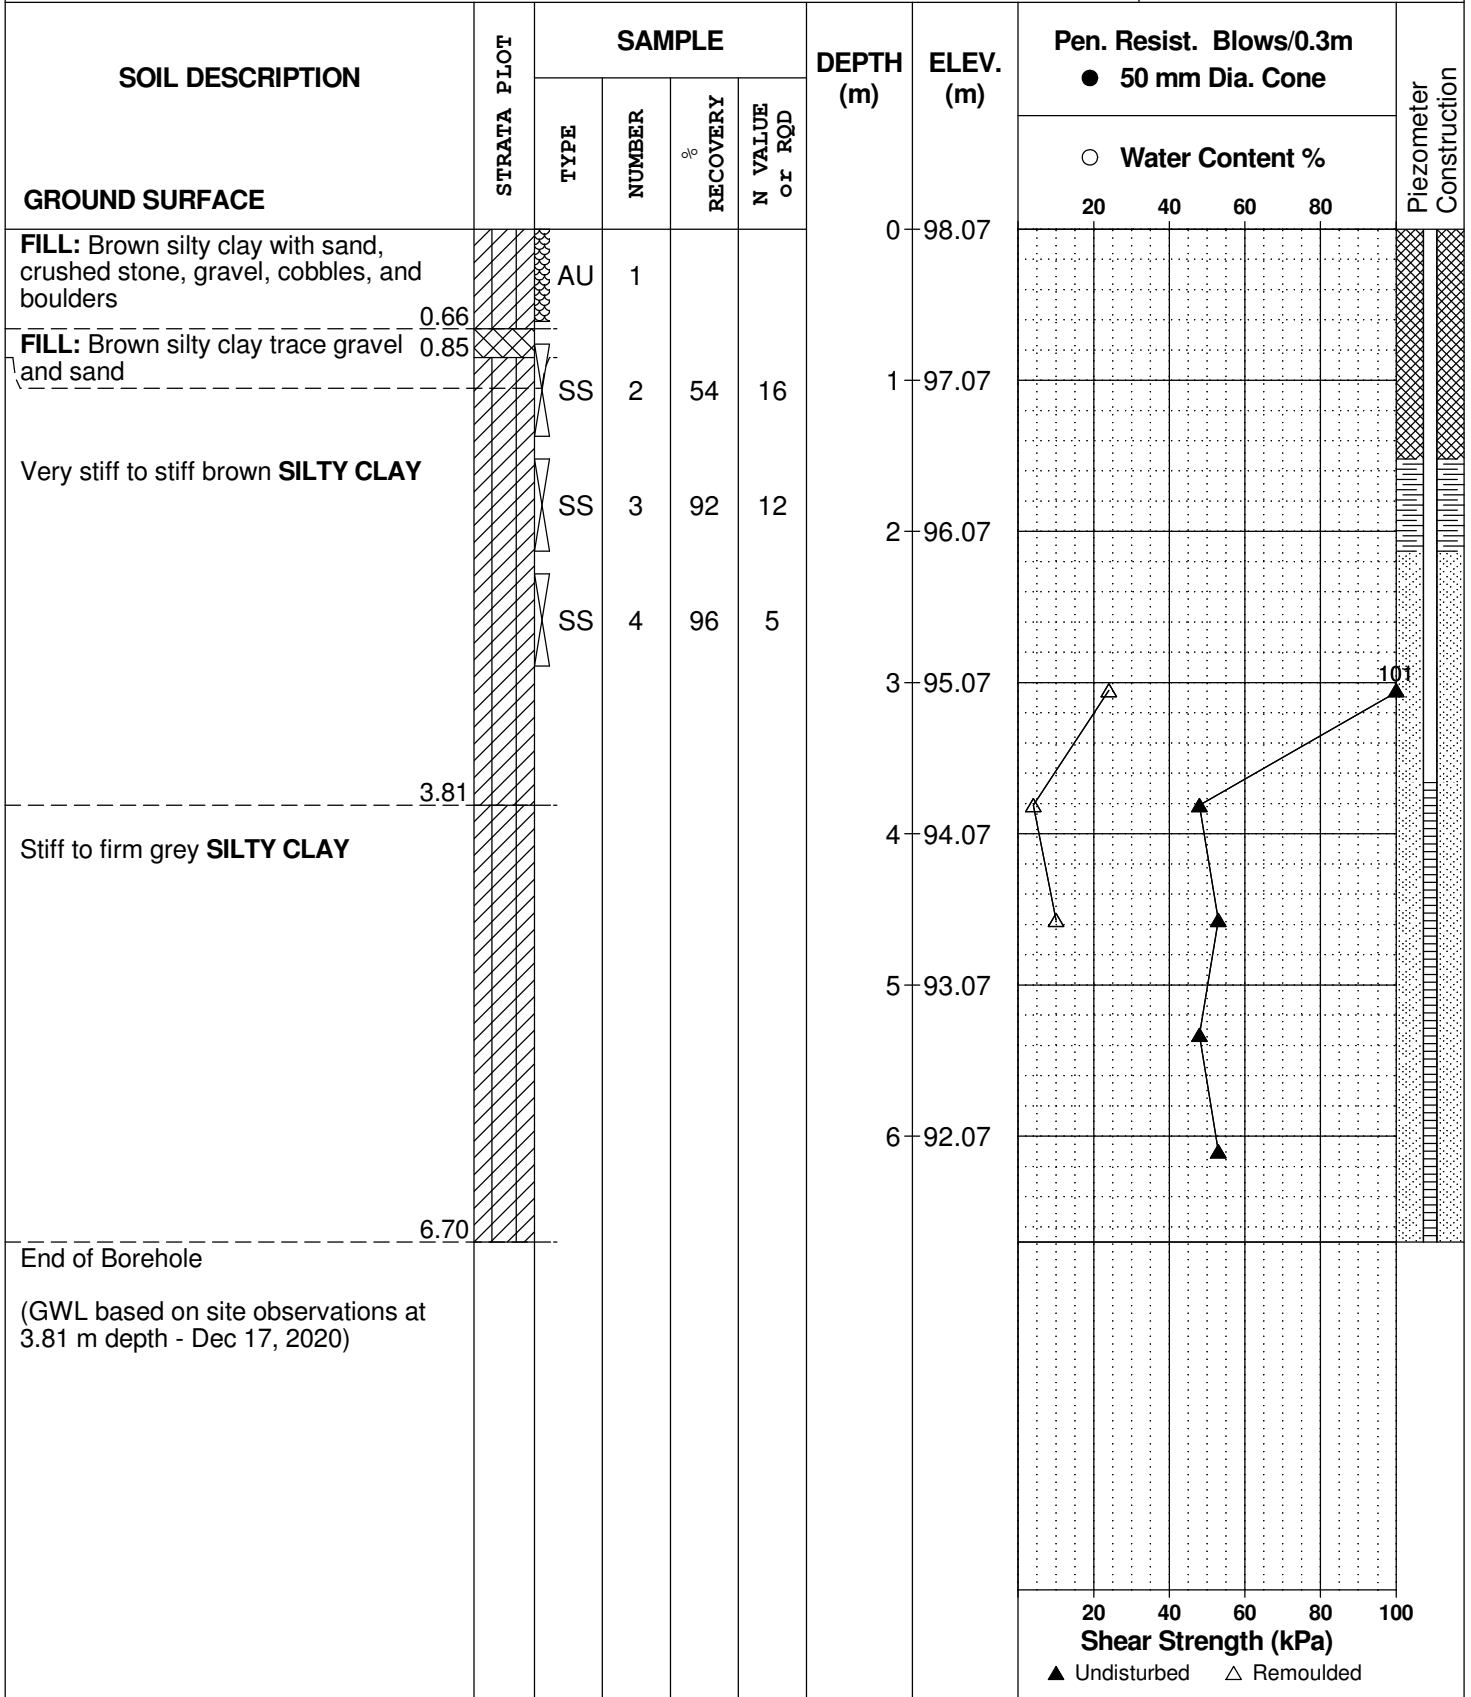

# SYMBOLS AND TERMS

## SOIL DESCRIPTION

Behavioural properties, such as structure and strength, take precedence over particle gradation in describing soils. Terminology describing soil structure are as follows:

Desiccated	-	having visible signs of weathering by oxidation of clay minerals, shrinkage cracks, etc.
Fissured	-	having cracks, and hence a blocky structure.
Varved	-	composed of regular alternating layers of silt and clay.
Stratified	-	composed of alternating layers of different soil types, e.g. silt and sand or silt and clay.
Well-Graded	-	Having wide range in grain sizes and substantial amounts of all intermediate particle sizes (see Grain Size Distribution).
Uniformly-Graded	-	Predominantly of one grain size (see Grain Size Distribution).

The standard terminology to describe the relative strength of cohesionless soils is the compactness condition, usually inferred from the results of the Standard Penetration Test (SPT) 'N' value. The SPT N value is the number of blows of a 63.5 kg hammer, falling 760 mm, required to drive a 51 mm O.D. split spoon sampler 300 mm into the soil after an initial penetration of 150 mm.

Compactness Condition	'N' Value	Relative Density %
Very Loose	<4	<15
Loose	4-10	15-35
Compact	10-30	35-65
Dense	30-50	65-85
Very Dense	>50	>85

The standard terminology to describe the strength of cohesive soils is the consistency, which is based on the undisturbed undrained shear strength as measured by the in situ or laboratory shear vane tests, unconfined compression tests, or occasionally by the Standard Penetration Test (SPT). Note that the typical correlations of undrained shear strength to SPT N value (tabulated below) tend to underestimate the consistency for sensitive silty clays, so Paterson reviews the applicable split spoon samples in the laboratory to provide a more representative consistency value based on tactile examination.

Consistency	Undrained Shear Strength (kPa)	'N' Value
Very Soft	<12	<2
Soft	12-25	2-4
Firm	25-50	4-8
Stiff	50-100	8-15
Very Stiff	100-200	15-30
Hard	>200	>30

## SYMBOLS AND TERMS (continued)

### SOIL DESCRIPTION (continued)

Cohesive soils can also be classified according to their “sensitivity”. The sensitivity,  $S_t$ , is the ratio between the undisturbed undrained shear strength and the remoulded undrained shear strength of the soil. The classes of sensitivity may be defined as follows:

Low Sensitivity:	$S_t < 2$
Medium Sensitivity:	$2 < S_t < 4$
Sensitive:	$4 < S_t < 8$
Extra Sensitive:	$8 < S_t < 16$
Quick Clay:	$S_t > 16$

### ROCK DESCRIPTION

The structural description of the bedrock mass is based on the Rock Quality Designation (RQD).

The RQD classification is based on a modified core recovery percentage in which all pieces of sound core over 100 mm long are counted as recovery. The smaller pieces are considered to be a result of closely-spaced discontinuities (resulting from shearing, jointing, faulting, or weathering) in the rock mass and are not counted. RQD is ideally determined from NQ or larger size core. However, it can be used on smaller core sizes, such as BQ, if the bulk of the fractures caused by drilling stresses (called “mechanical breaks”) are easily distinguishable from the normal in situ fractures.

RQD %	ROCK QUALITY
90-100	Excellent, intact, very sound
75-90	Good, massive, moderately jointed or sound
50-75	Fair, blocky and seamy, fractured
25-50	Poor, shattered and very seamy or blocky, severely fractured
0-25	Very poor, crushed, very severely fractured

### SAMPLE TYPES

SS	-	Split spoon sample (obtained in conjunction with the performing of the Standard Penetration Test (SPT))
TW	-	Thin wall tube or Shelby tube, generally recovered using a piston sampler
G	-	"Grab" sample from test pit or surface materials
AU	-	Auger sample or bulk sample
WS	-	Wash sample
RC	-	Rock core sample (Core bit size BQ, NQ, HQ, etc.). Rock core samples are obtained with the use of standard diamond drilling bits.

## SYMBOLS AND TERMS (continued)

### PLASTICITY LIMITS AND GRAIN SIZE DISTRIBUTION

WC%	-	Natural water content or water content of sample, %
LL	-	Liquid Limit, % (water content above which soil behaves as a liquid)
PL	-	Plastic Limit, % (water content above which soil behaves plastically)
PI	-	Plasticity Index, % (difference between LL and PL)
D <sub>xx</sub>	-	Grain size at which xx% of the soil, by weight, is of finer grain sizes These grain size descriptions are not used below 0.075 mm grain size
D <sub>10</sub>	-	Grain size at which 10% of the soil is finer (effective grain size)
D <sub>60</sub>	-	Grain size at which 60% of the soil is finer
C <sub>c</sub>	-	Concavity coefficient = $(D_{30})^2 / (D_{10} \times D_{60})$
C <sub>u</sub>	-	Uniformity coefficient = $D_{60} / D_{10}$

C<sub>c</sub> and C<sub>u</sub> are used to assess the grading of sands and gravels:

Well-graded gravels have:  $1 < C_c < 3$  and  $C_u > 4$

Well-graded sands have:  $1 < C_c < 3$  and  $C_u > 6$

Sands and gravels not meeting the above requirements are poorly-graded or uniformly-graded.

C<sub>c</sub> and C<sub>u</sub> are not applicable for the description of soils with more than 10% silt and clay (more than 10% finer than 0.075 mm or the #200 sieve)

### CONSOLIDATION TEST

p' <sub>o</sub>	-	Present effective overburden pressure at sample depth
p' <sub>c</sub>	-	Preconsolidation pressure of (maximum past pressure on) sample
C <sub>cr</sub>	-	Recompression index (in effect at pressures below p' <sub>c</sub> )
C <sub>c</sub>	-	Compression index (in effect at pressures above p' <sub>c</sub> )
OC Ratio		Overconsolidation ratio = $p'_c / p'_o$
Void Ratio		Initial sample void ratio = volume of voids / volume of solids
W <sub>o</sub>	-	Initial water content (at start of consolidation test)

### PERMEABILITY TEST

k	-	Coefficient of permeability or hydraulic conductivity is a measure of the ability of water to flow through the sample. The value of k is measured at a specified unit weight for (remoulded) cohesionless soil samples, because its value will vary with the unit weight or density of the sample during the test.
---	---	--



## SYMBOLS AND TERMS (continued)


### STRATA PLOT



Topsoil




Asphalt

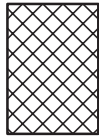


Fill




Peat

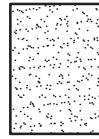


Sand

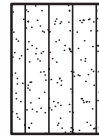


Silty Sand

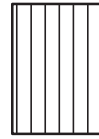


Silt

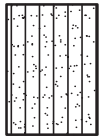

Sandy Silt

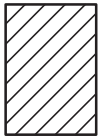

Clay

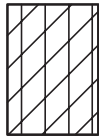


Silty Clay




Clayey Silty Sand



Glacial Till

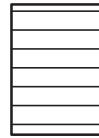


Shale

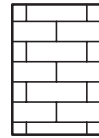


Bedrock


### MONITORING WELL AND PIEZOMETER CONSTRUCTION

#### MONITORING WELL CONSTRUCTION

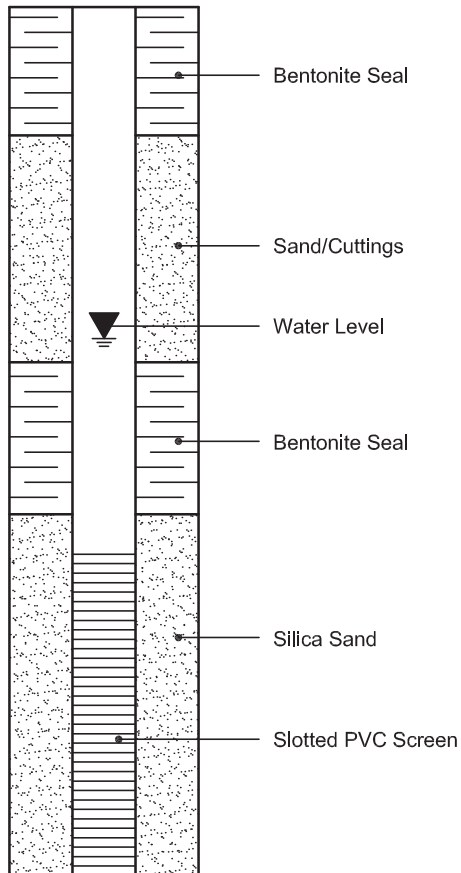

#### PIEZOMETER CONSTRUCTION

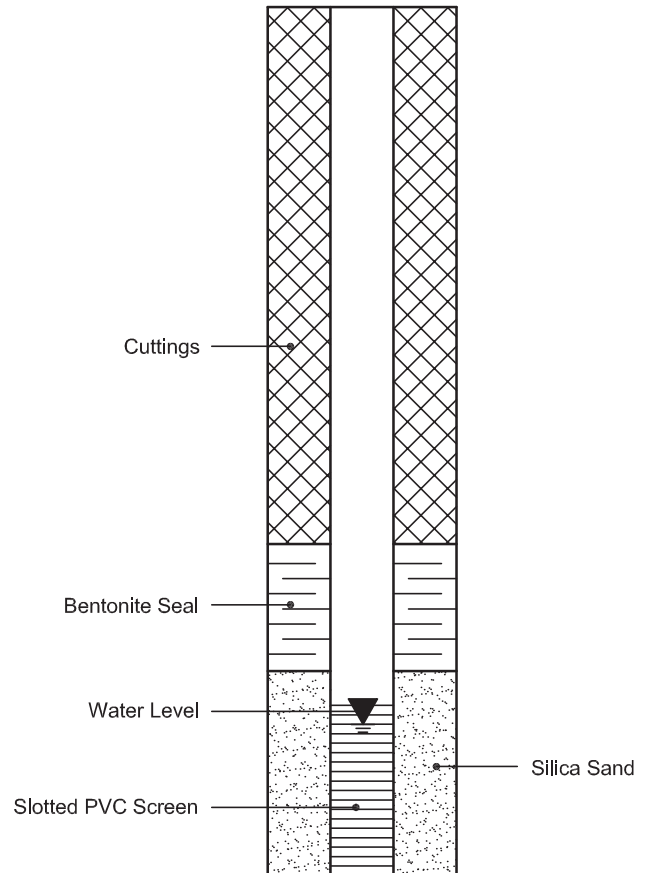


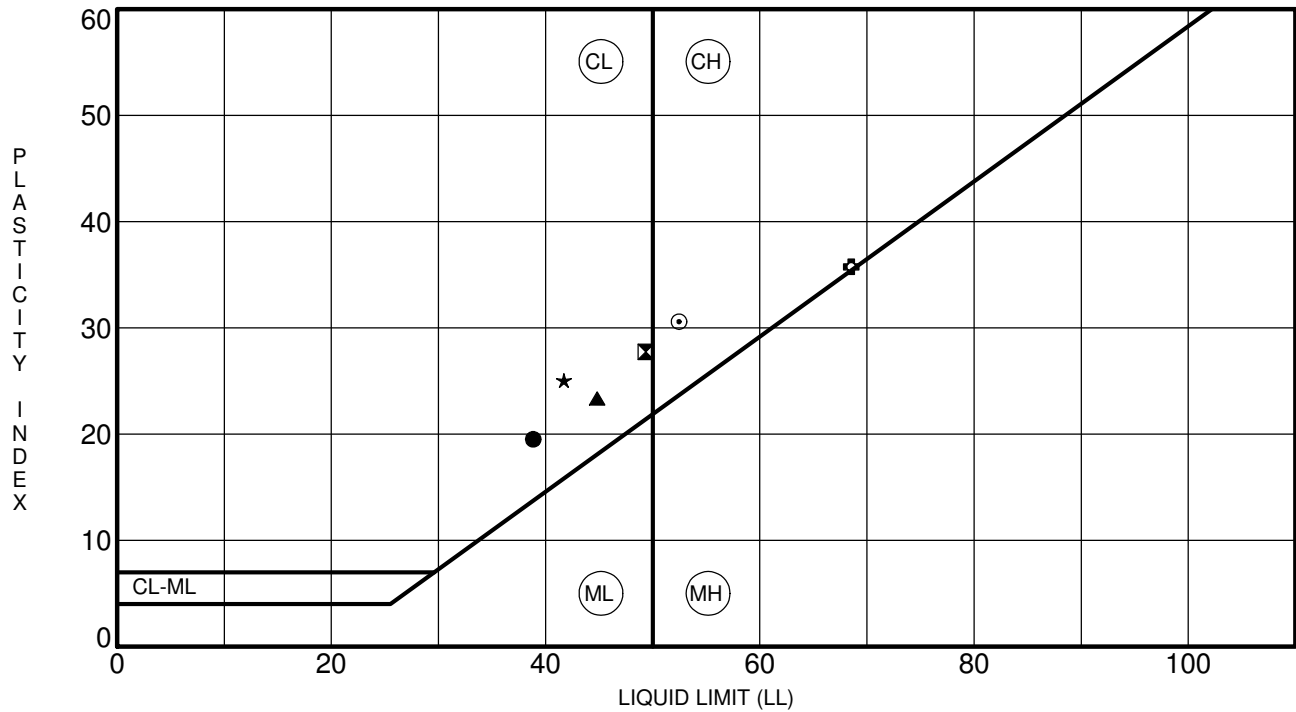

Specimen Identification	LL	PL	PI	Fines	Classification
● BH 1-20 SS2	39	19	20	85.0	CL - Inorganic clays of low plasticity
▣ BH 1-20 SS6	49	22	28	98.1	CL - Inorganic clays of low plasticity
▲ BH 2-20 SS5	45	21	23		CL - Inorganic clays of low plasticity
★ BH 4-20 SS4	42	17	25		CL - Inorganic clays of low plasticity
⊙ BH 6-20 SS3	52	22	31		CL - Inorganic clays of low plasticity
⊛ BH 8-20 SS4	69	33	36		CL - Inorganic clays of low plasticity

CLIENT Minto Communities Inc.  
 PROJECT Geotechnical Investigation - Proposed Residential Development - Arcadia Stg 6 -

FILE NO. PG5648  
 DATE 17 Dec 20

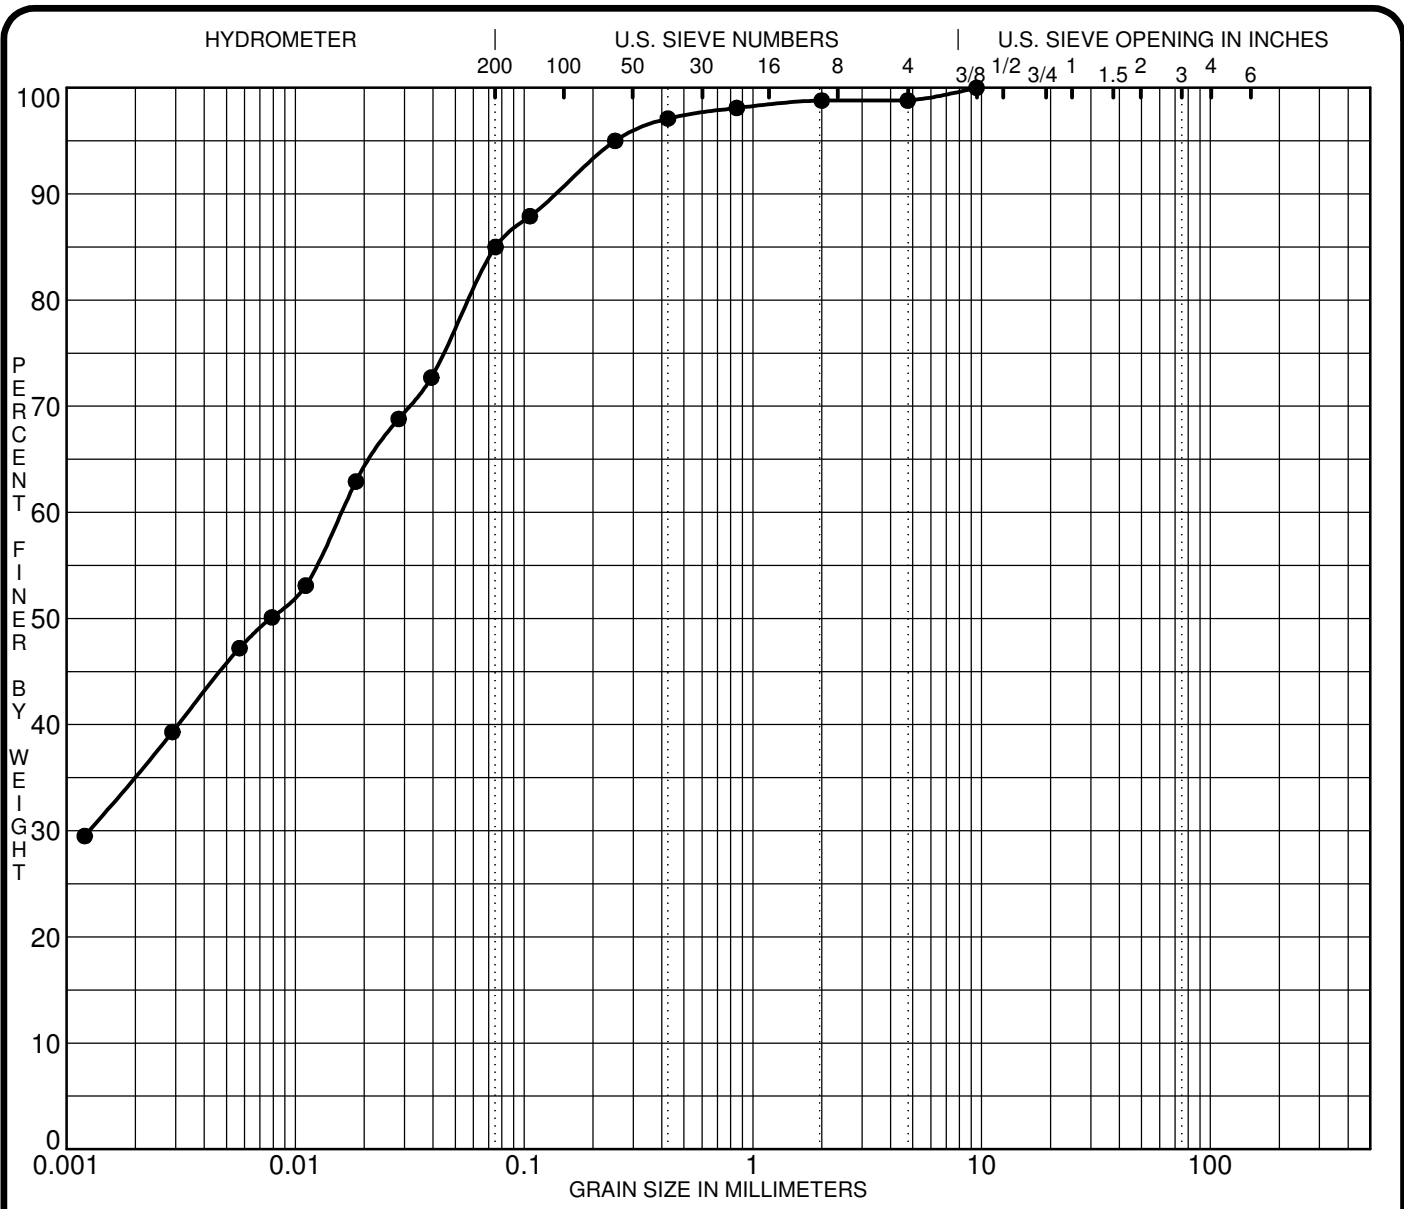

SILT OR CLAY	SAND			GRAVEL		COBBLES
	fine	medium	coarse	fine	coarse	

Specimen Identification	Classification	MC%	LL	PL	PI	Cc	Cu
● BH 1-20 SS2	CL - Inorganic clays of low plasticity		39	19	20		


Specimen Identification	D100	D60	D30	D10	%Gravel	%Sand	%Silt	%Clay
● BH 1-20 SS2	9.50	0.02	0.001		1.2	13.8	85.0	

CLIENT Minto Communities Inc.  
 PROJECT Geotechnical Investigation - Proposed Residential Development - Arcadia Stg 6

FILE NO. PG5648  
 DATE 17 Dec 20

**patersongroup** Consulting Engineers  
 154 Colonnade Road South, Ottawa, Ontario K2E 7J5

**GRAIN SIZE DISTRIBUTION**

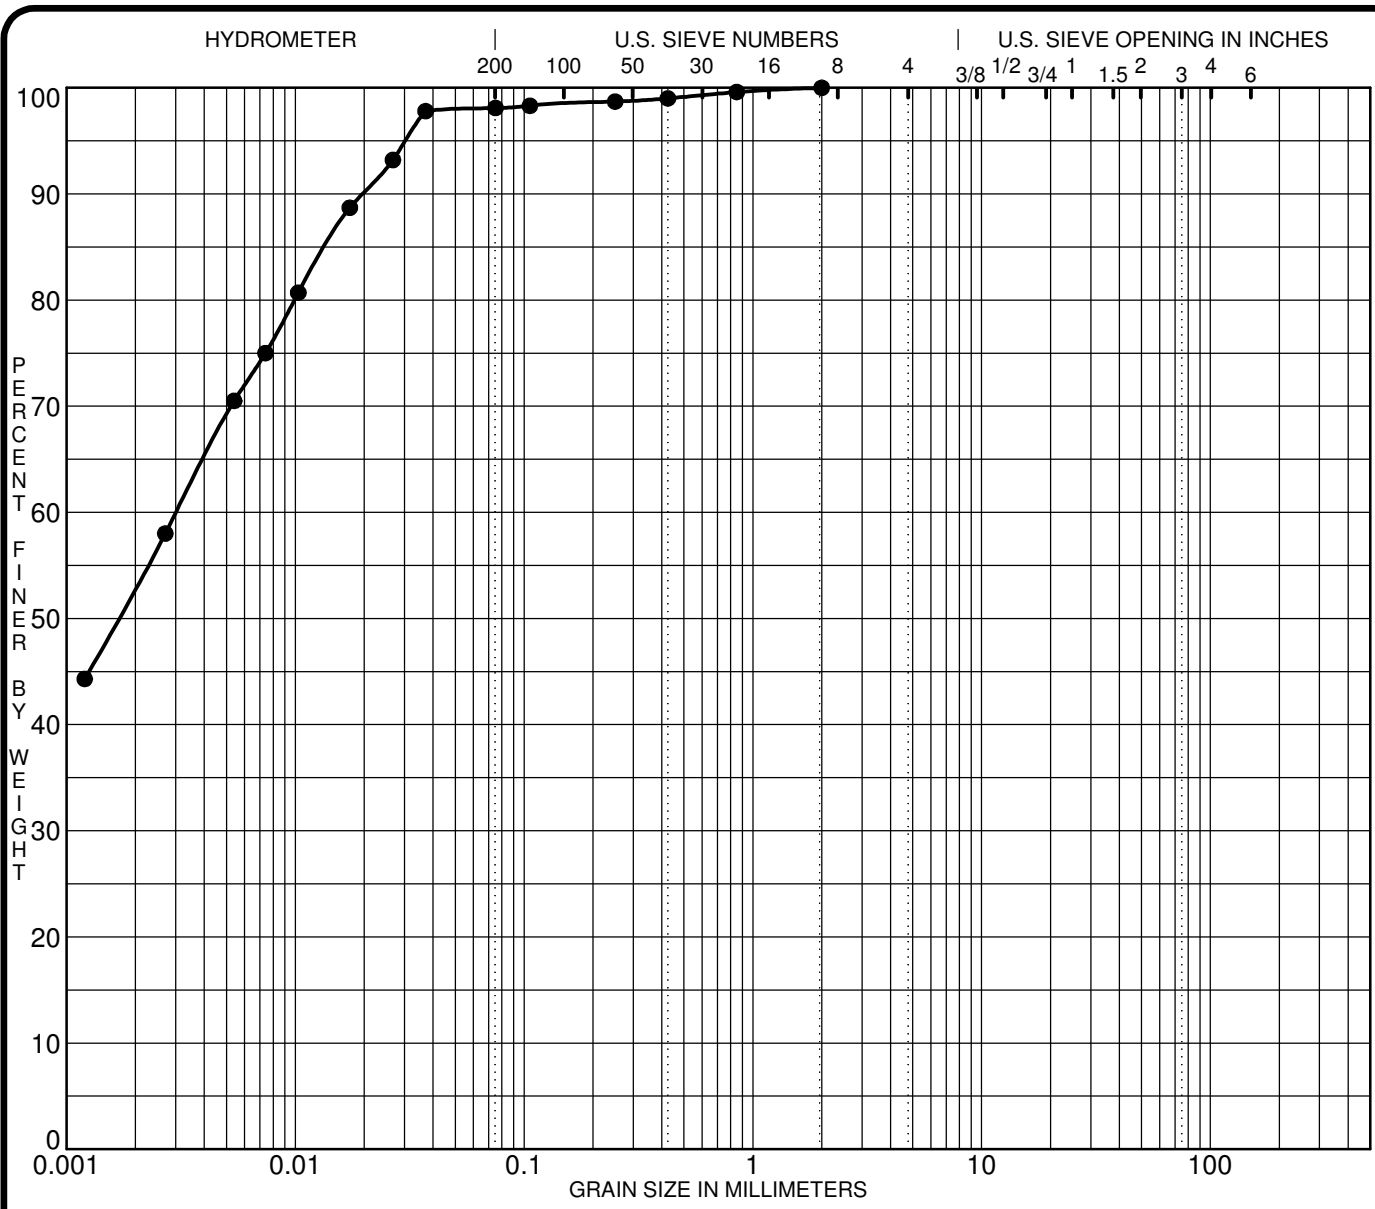

SILT OR CLAY	SAND			GRAVEL		COBBLES
	fine	medium	coarse	fine	coarse	


Specimen Identification	Classification	MC%	LL	PL	PI	Cc	Cu
● BH 1-20 SS6	CL - Inorganic clays of low plasticity		49	22	28		

Specimen Identification	D100	D60	D30	D10	%Gravel	%Sand	%Silt	%Clay
● BH 1-20 SS6	2.00	0.00			0.0	1.9	98.1	

CLIENT	<u>Minto Communities Inc.</u>	FILE NO.	<u>PG5648</u>
PROJECT	<u>Geotechnical Investigation - Proposed Residential Development - Arcadia Stg 6</u>	DATE	<u>17 Dec 20</u>

**patersongroup** Consulting Engineers  
 154 Colonnade Road South, Ottawa, Ontario K2E 7J5

**GRAIN SIZE DISTRIBUTION**

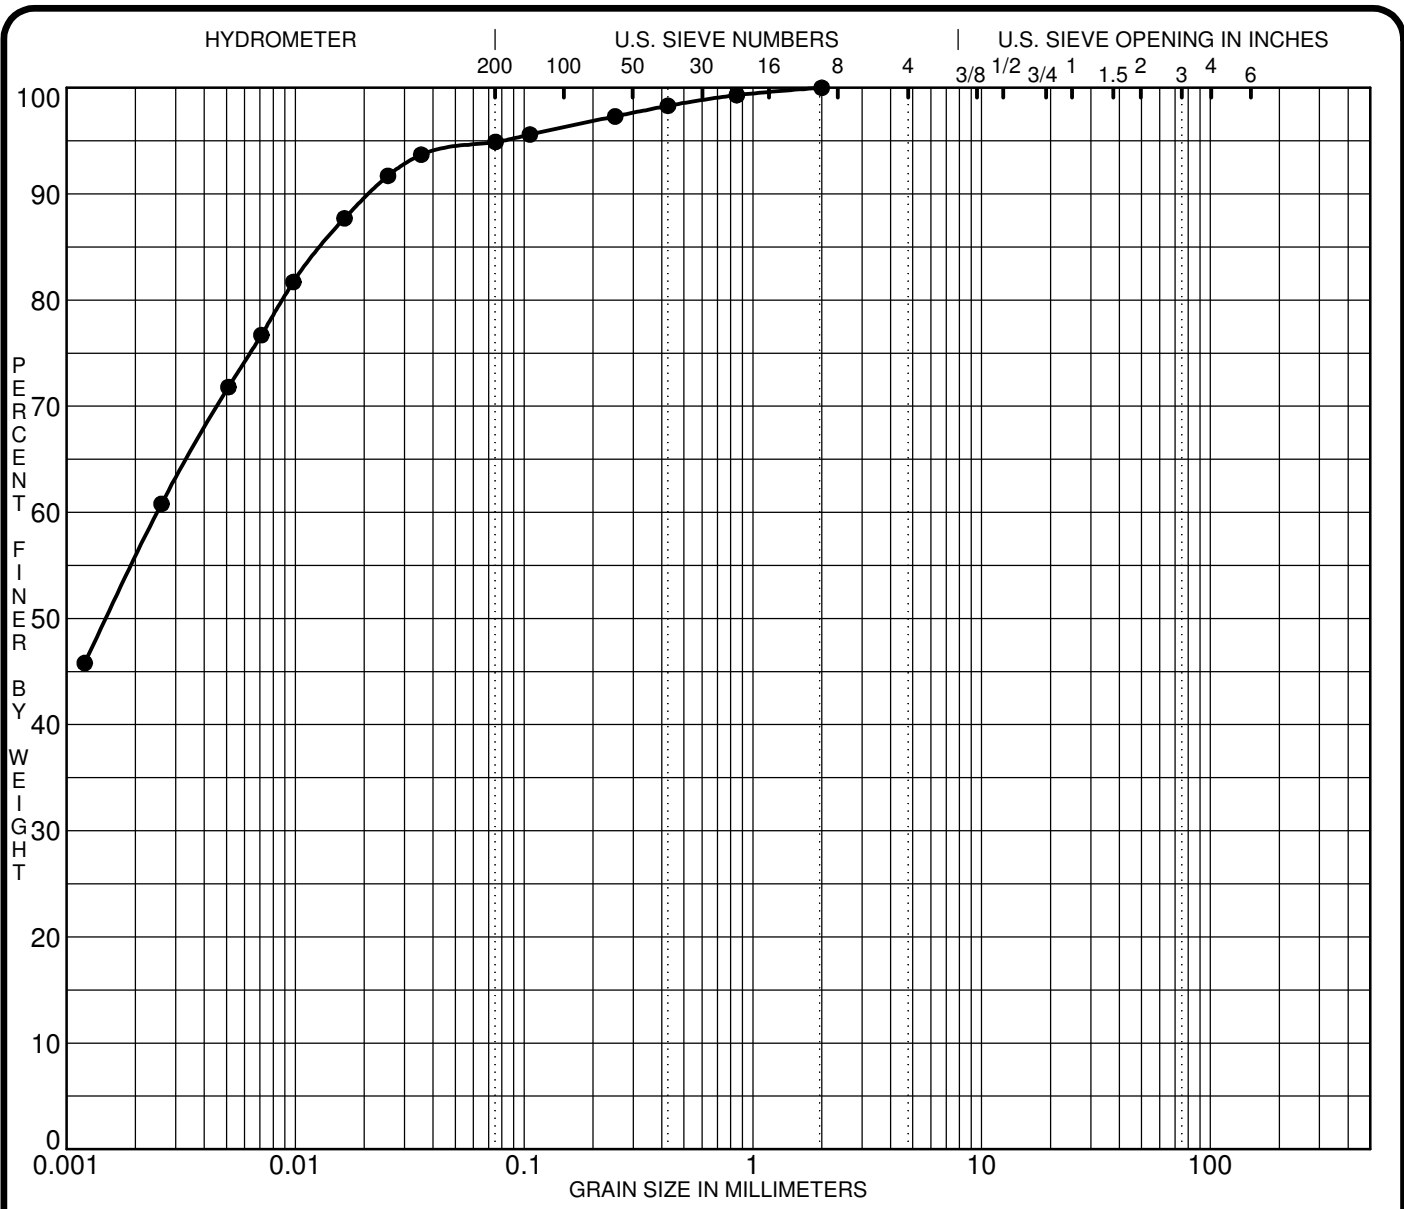

SILT OR CLAY	SAND			GRAVEL		COBBLES
	fine	medium	coarse	fine	coarse	

Specimen Identification	Classification	MC%	LL	PL	PI	Cc	Cu
● BH 8-20 SS2	CL - Inorganic clays of low plasticity						

Specimen Identification	D100	D60	D30	D10	%Gravel	%Sand	%Silt	%Clay
● BH 8-20 SS2	2.00	0.00			0.0	5.1	94.9	

CLIENT Minto Communities Inc.  
 PROJECT Geotechnical Investigation - Proposed Residential Development - Arcadia Stg 6

FILE NO. PG5648  
 DATE 17 Dec 20

**paterosongroup** Consulting Engineers  
 154 Colonnade Road South, Ottawa, Ontario K2E 7J5

**GRAIN SIZE DISTRIBUTION**

Certificate of Analysis

Report Date: 13-Jan-2021

Client: Paterson Group Consulting Engineers

Order Date: 8-Jan-2021

Client PO:

Project Description: PG5648

Client ID:	BH7-SS2	-	-	-
Sample Date:	18-Dec-20 09:00	-	-	-
Sample ID:	2102475-01	-	-	-
MDL/Units	Soil	-	-	-

**Physical Characteristics**

% Solids	0.1 % by Wt.	80.1	-	-	-
----------	--------------	------	---	---	---

**General Inorganics**

pH	0.05 pH Units	7.59	-	-	-
Resistivity	0.10 Ohm.m	28.1	-	-	-

**Anions**

Chloride	5 ug/g dry	33	-	-	-
Sulphate	5 ug/g dry	154	-	-	-

# APPENDIX 2

FIGURE 1 - KEY PLAN


FIGURES 2-11 – SLOPE STABILITY ANALYSIS SECTIONS

FIGURES 12-14 – HISTORICAL AERIAL PHOTOGRAPHS

DRAWING PG5648-1 – TEST HOLE LOCATION PLAN

DRAWING PG5648-2 – PERMISSIBLE GRADE RAISE PLAN


DRAWING PG5648-3 – LIMIT OF HAZARD LANDS SETBACKS (INCLUDES 4 SUB-DRAWINGS 3A THROUGH 3D)

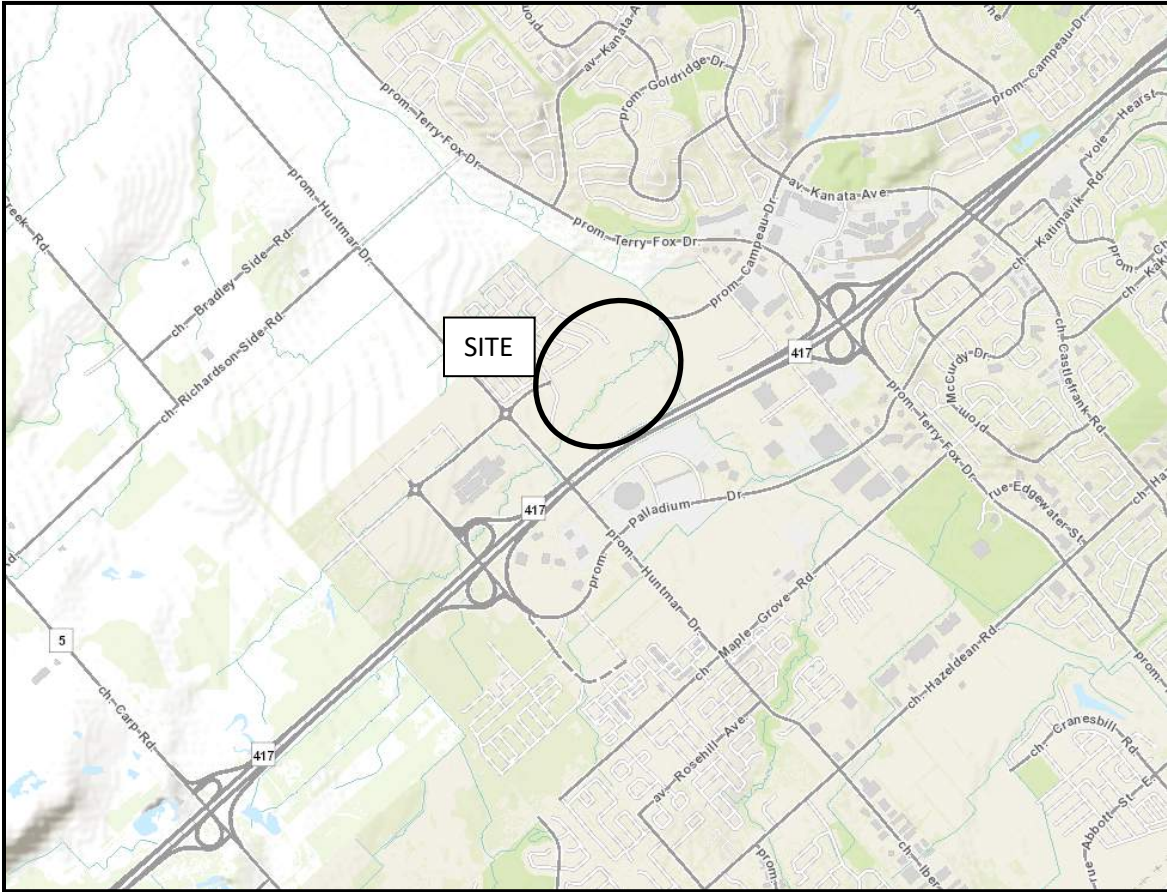


# FIGURE 1


## KEY PLAN



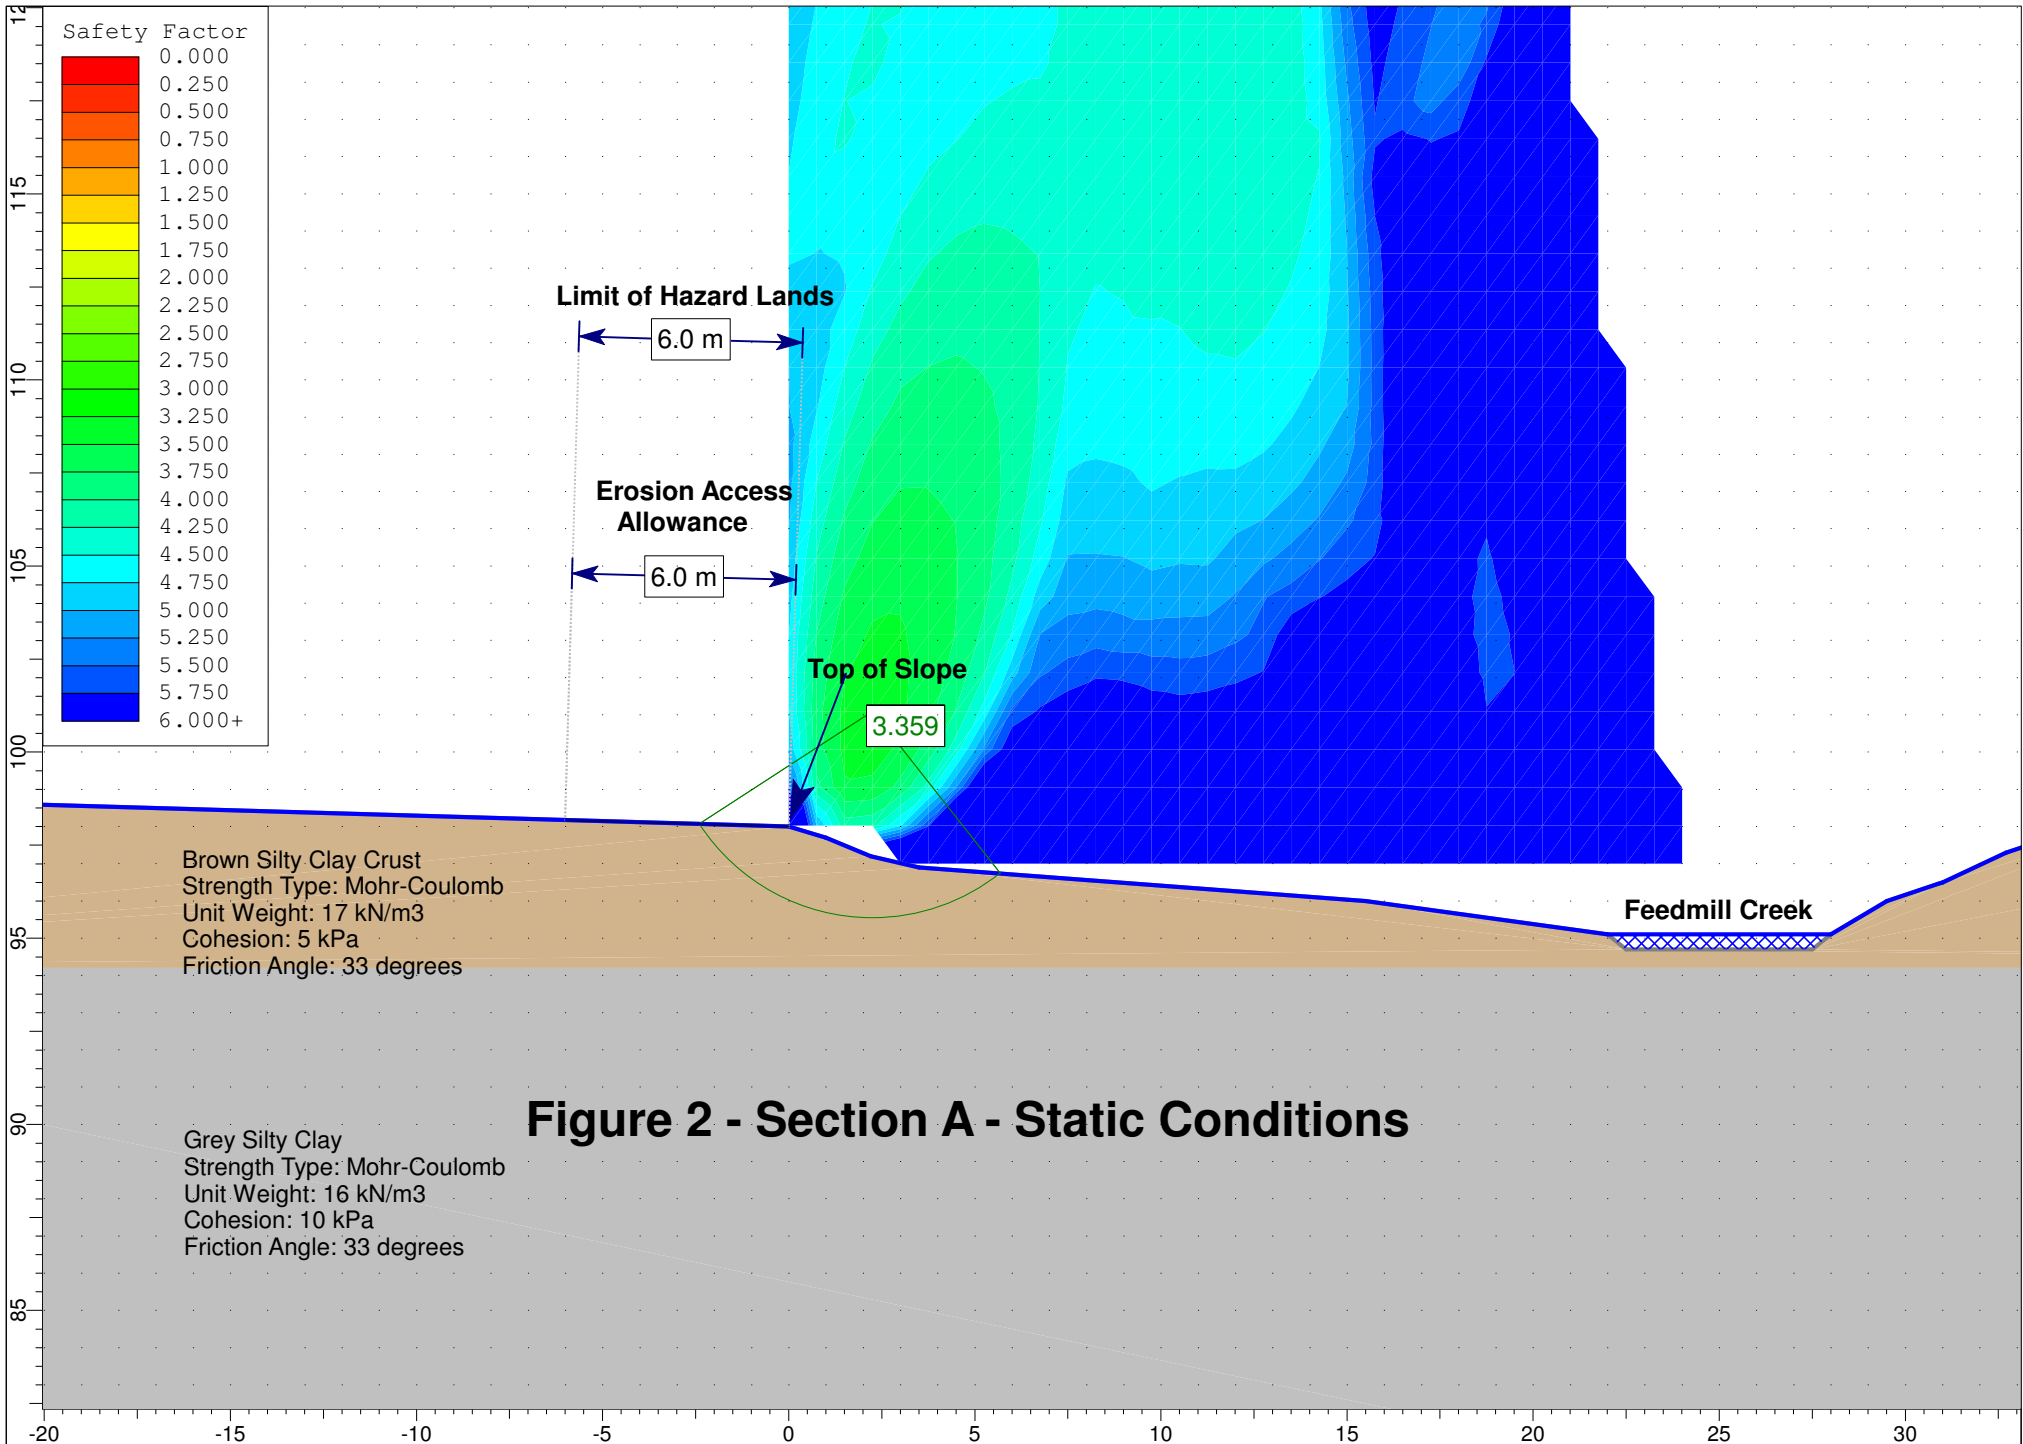



**Figure 2 - Section A - Static Conditions**

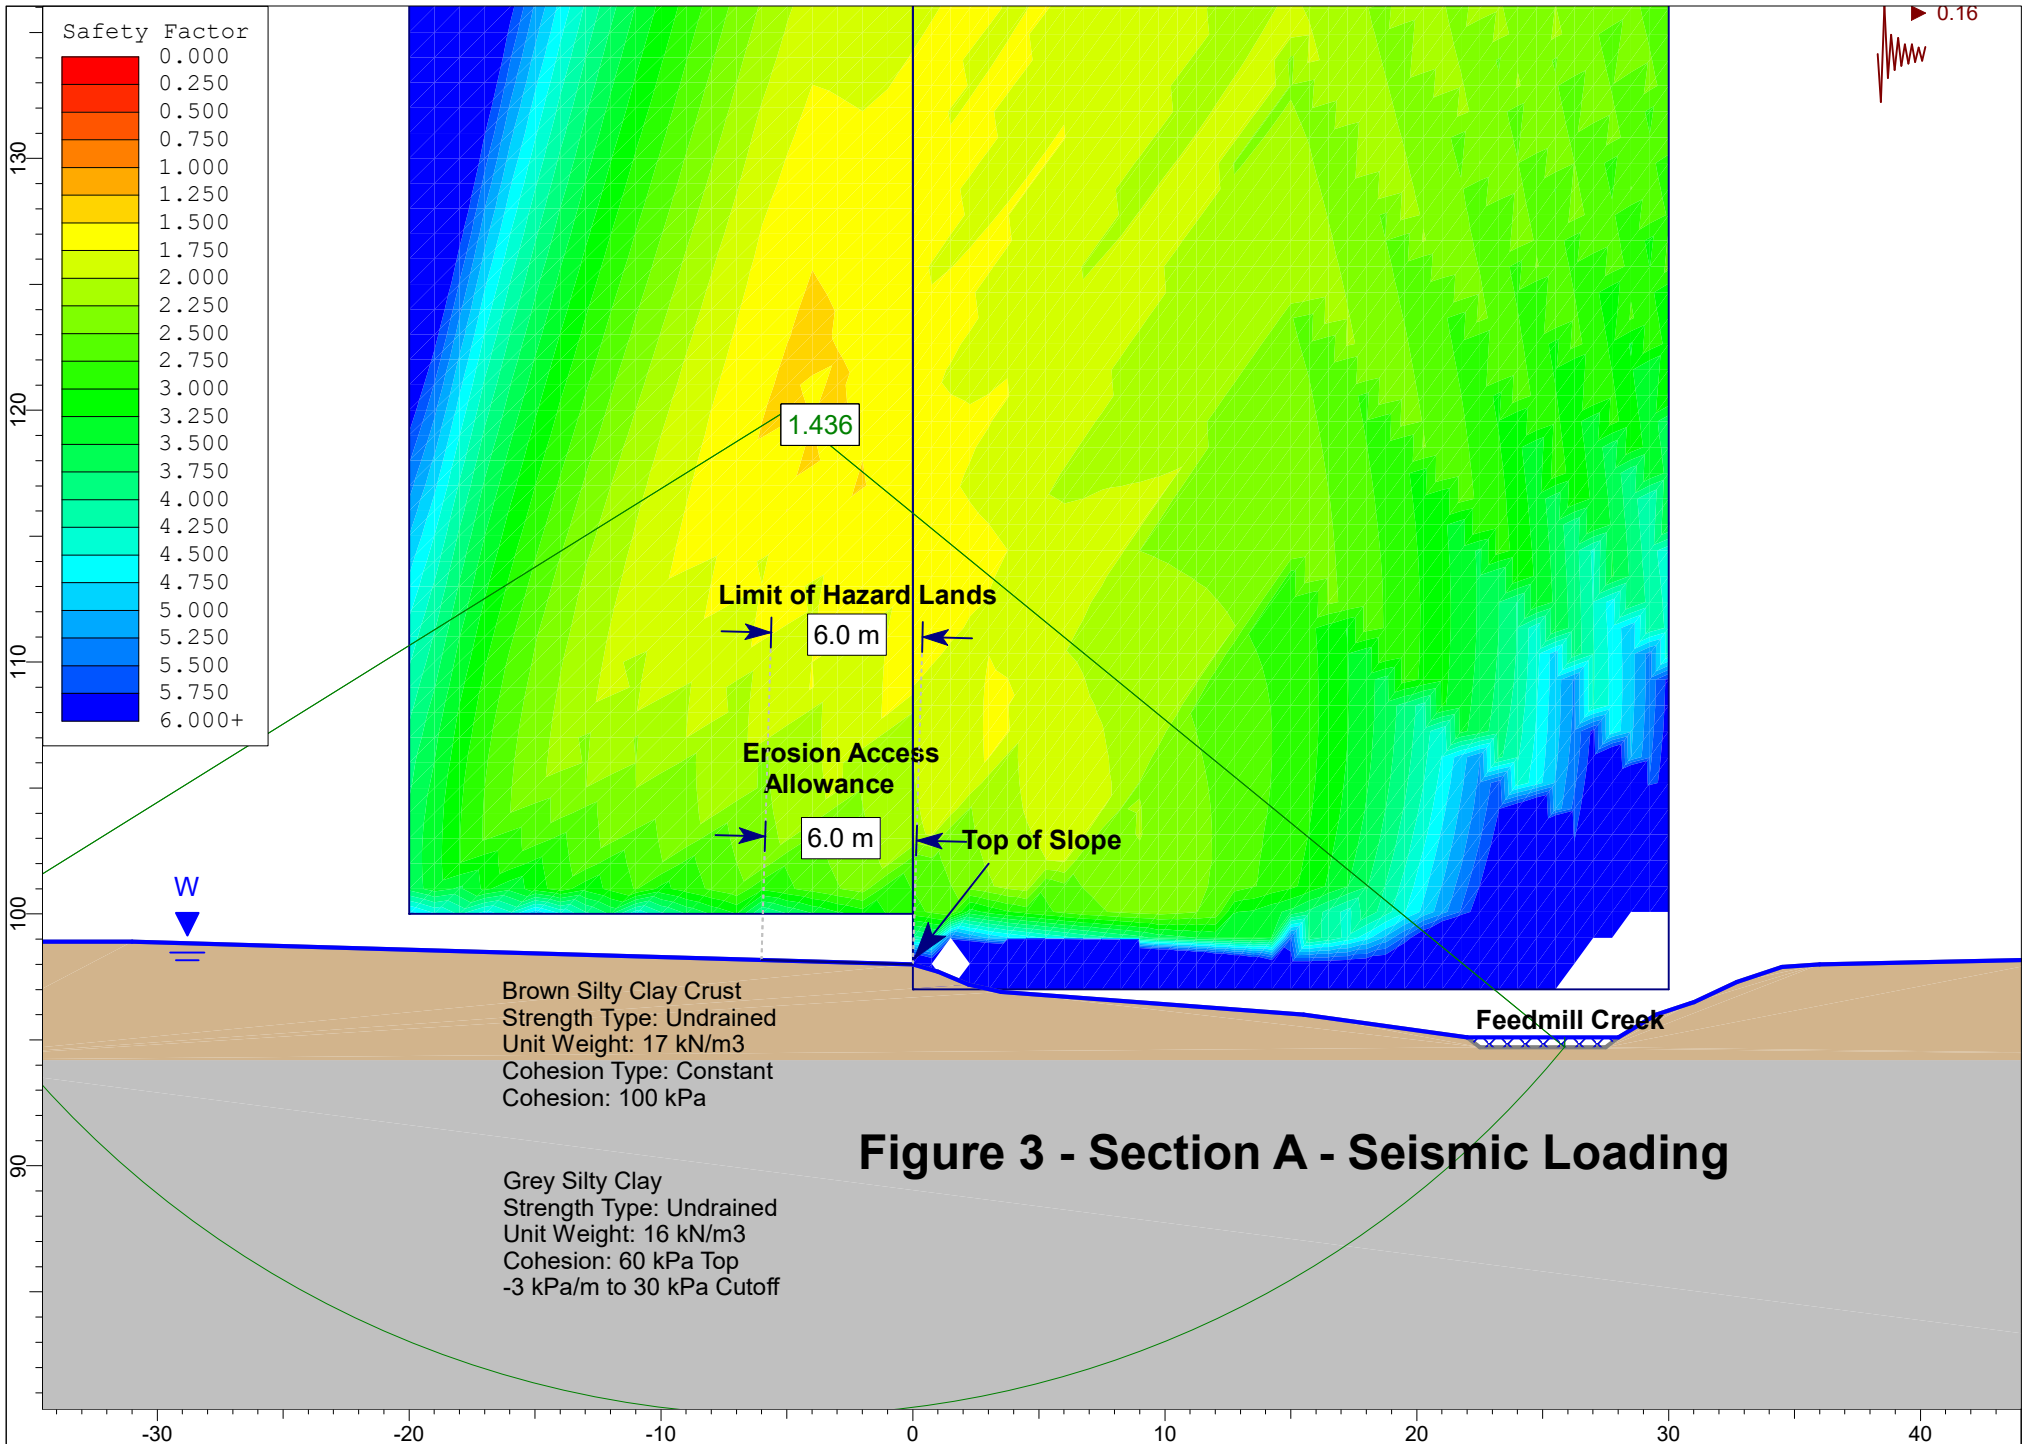

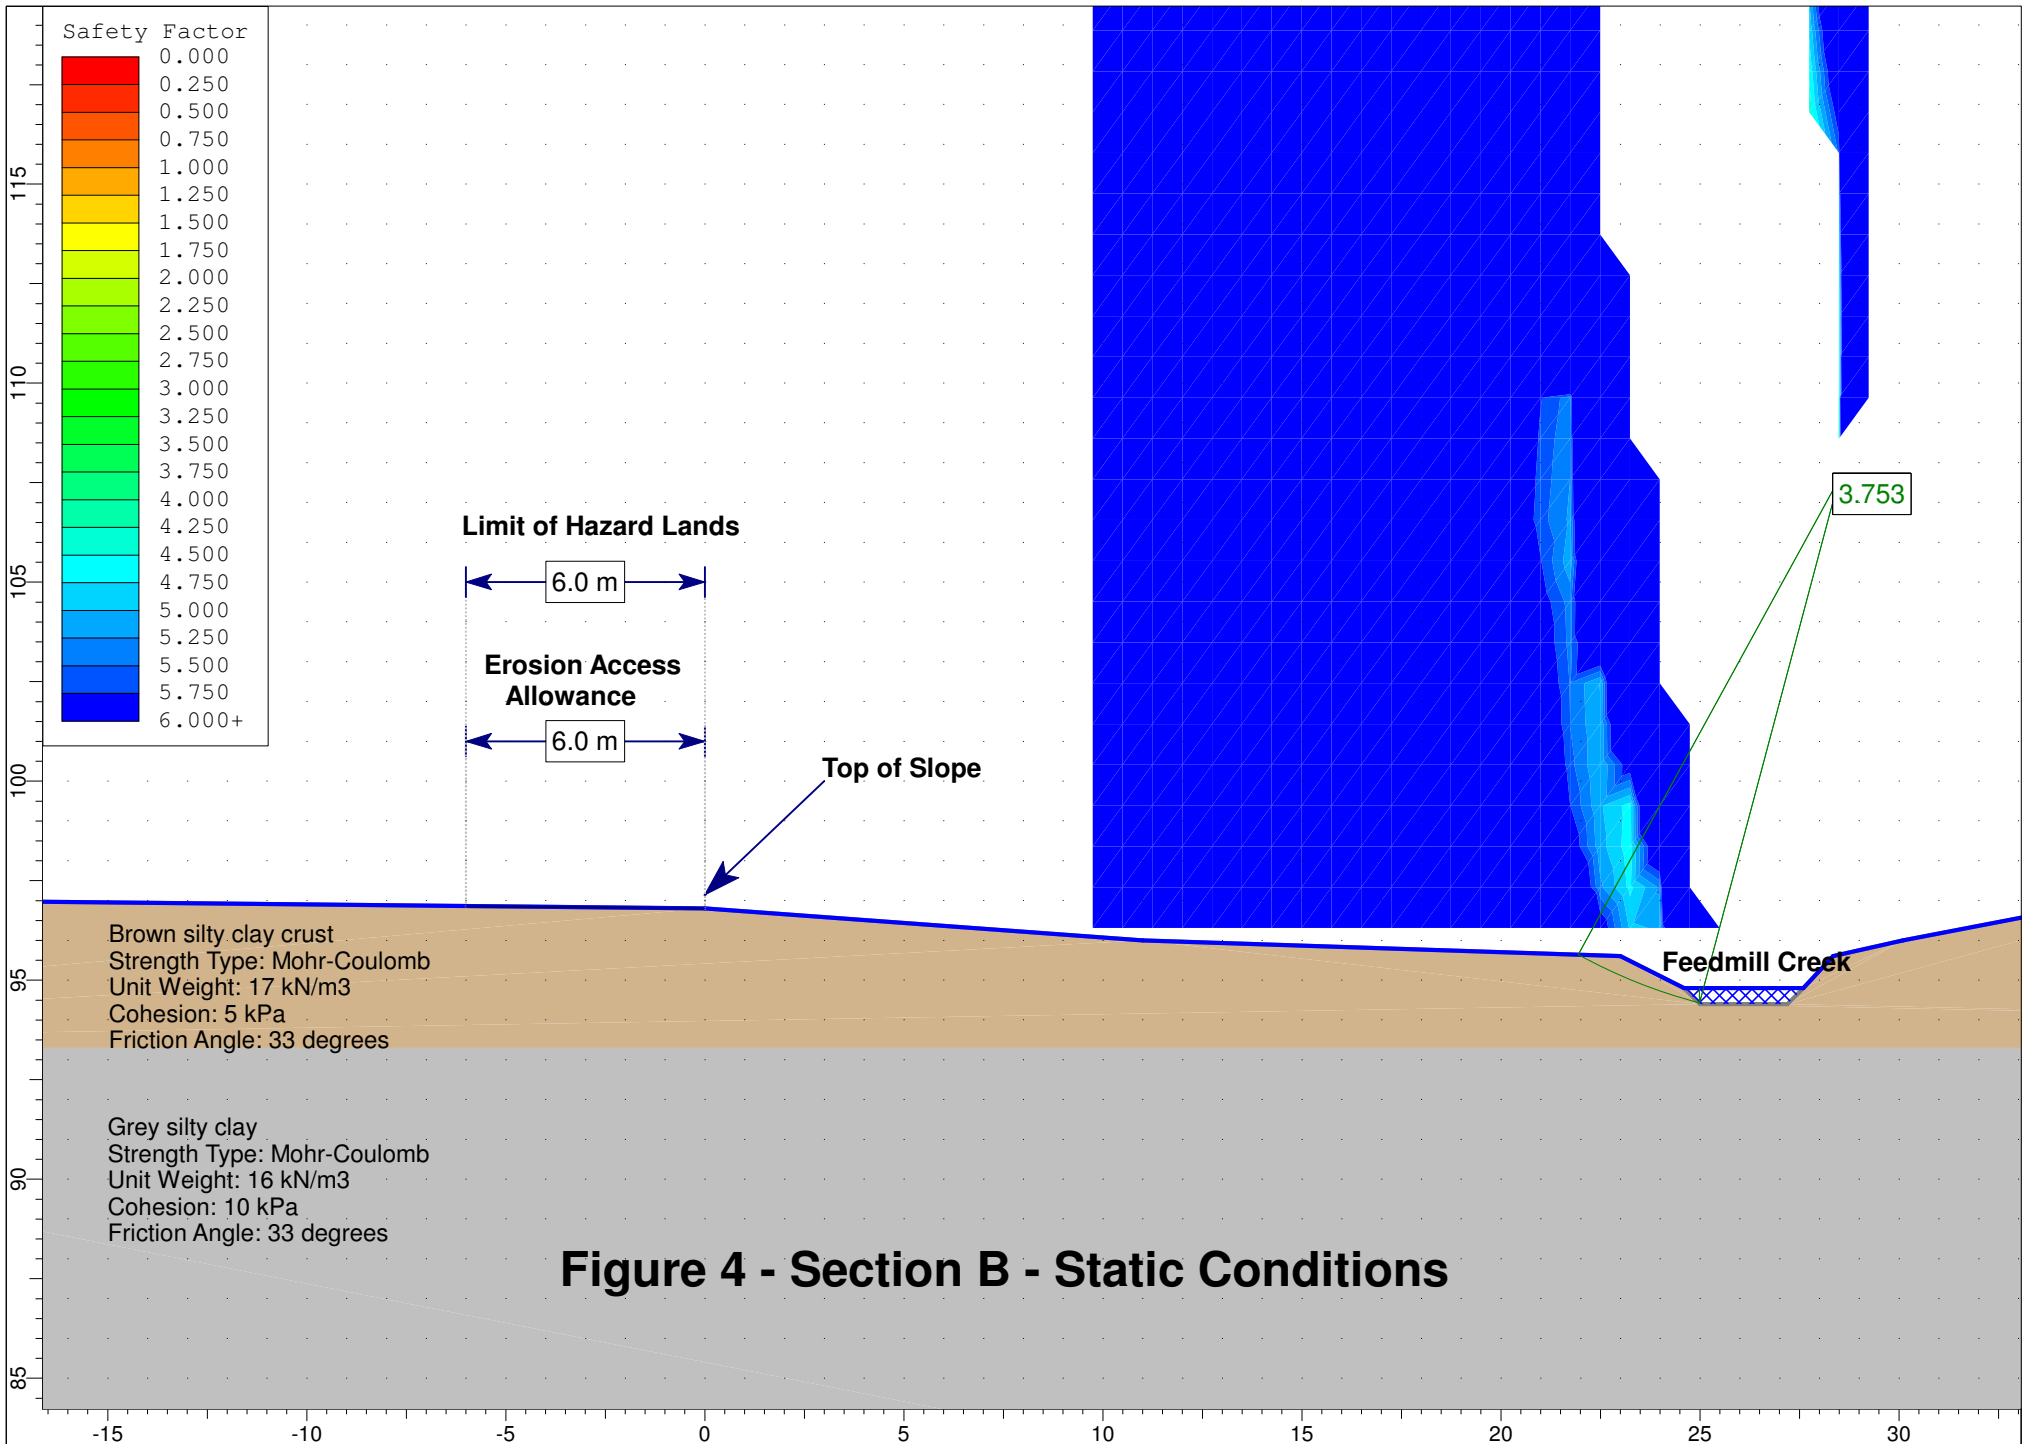



**Figure 4 - Section B - Static Conditions**

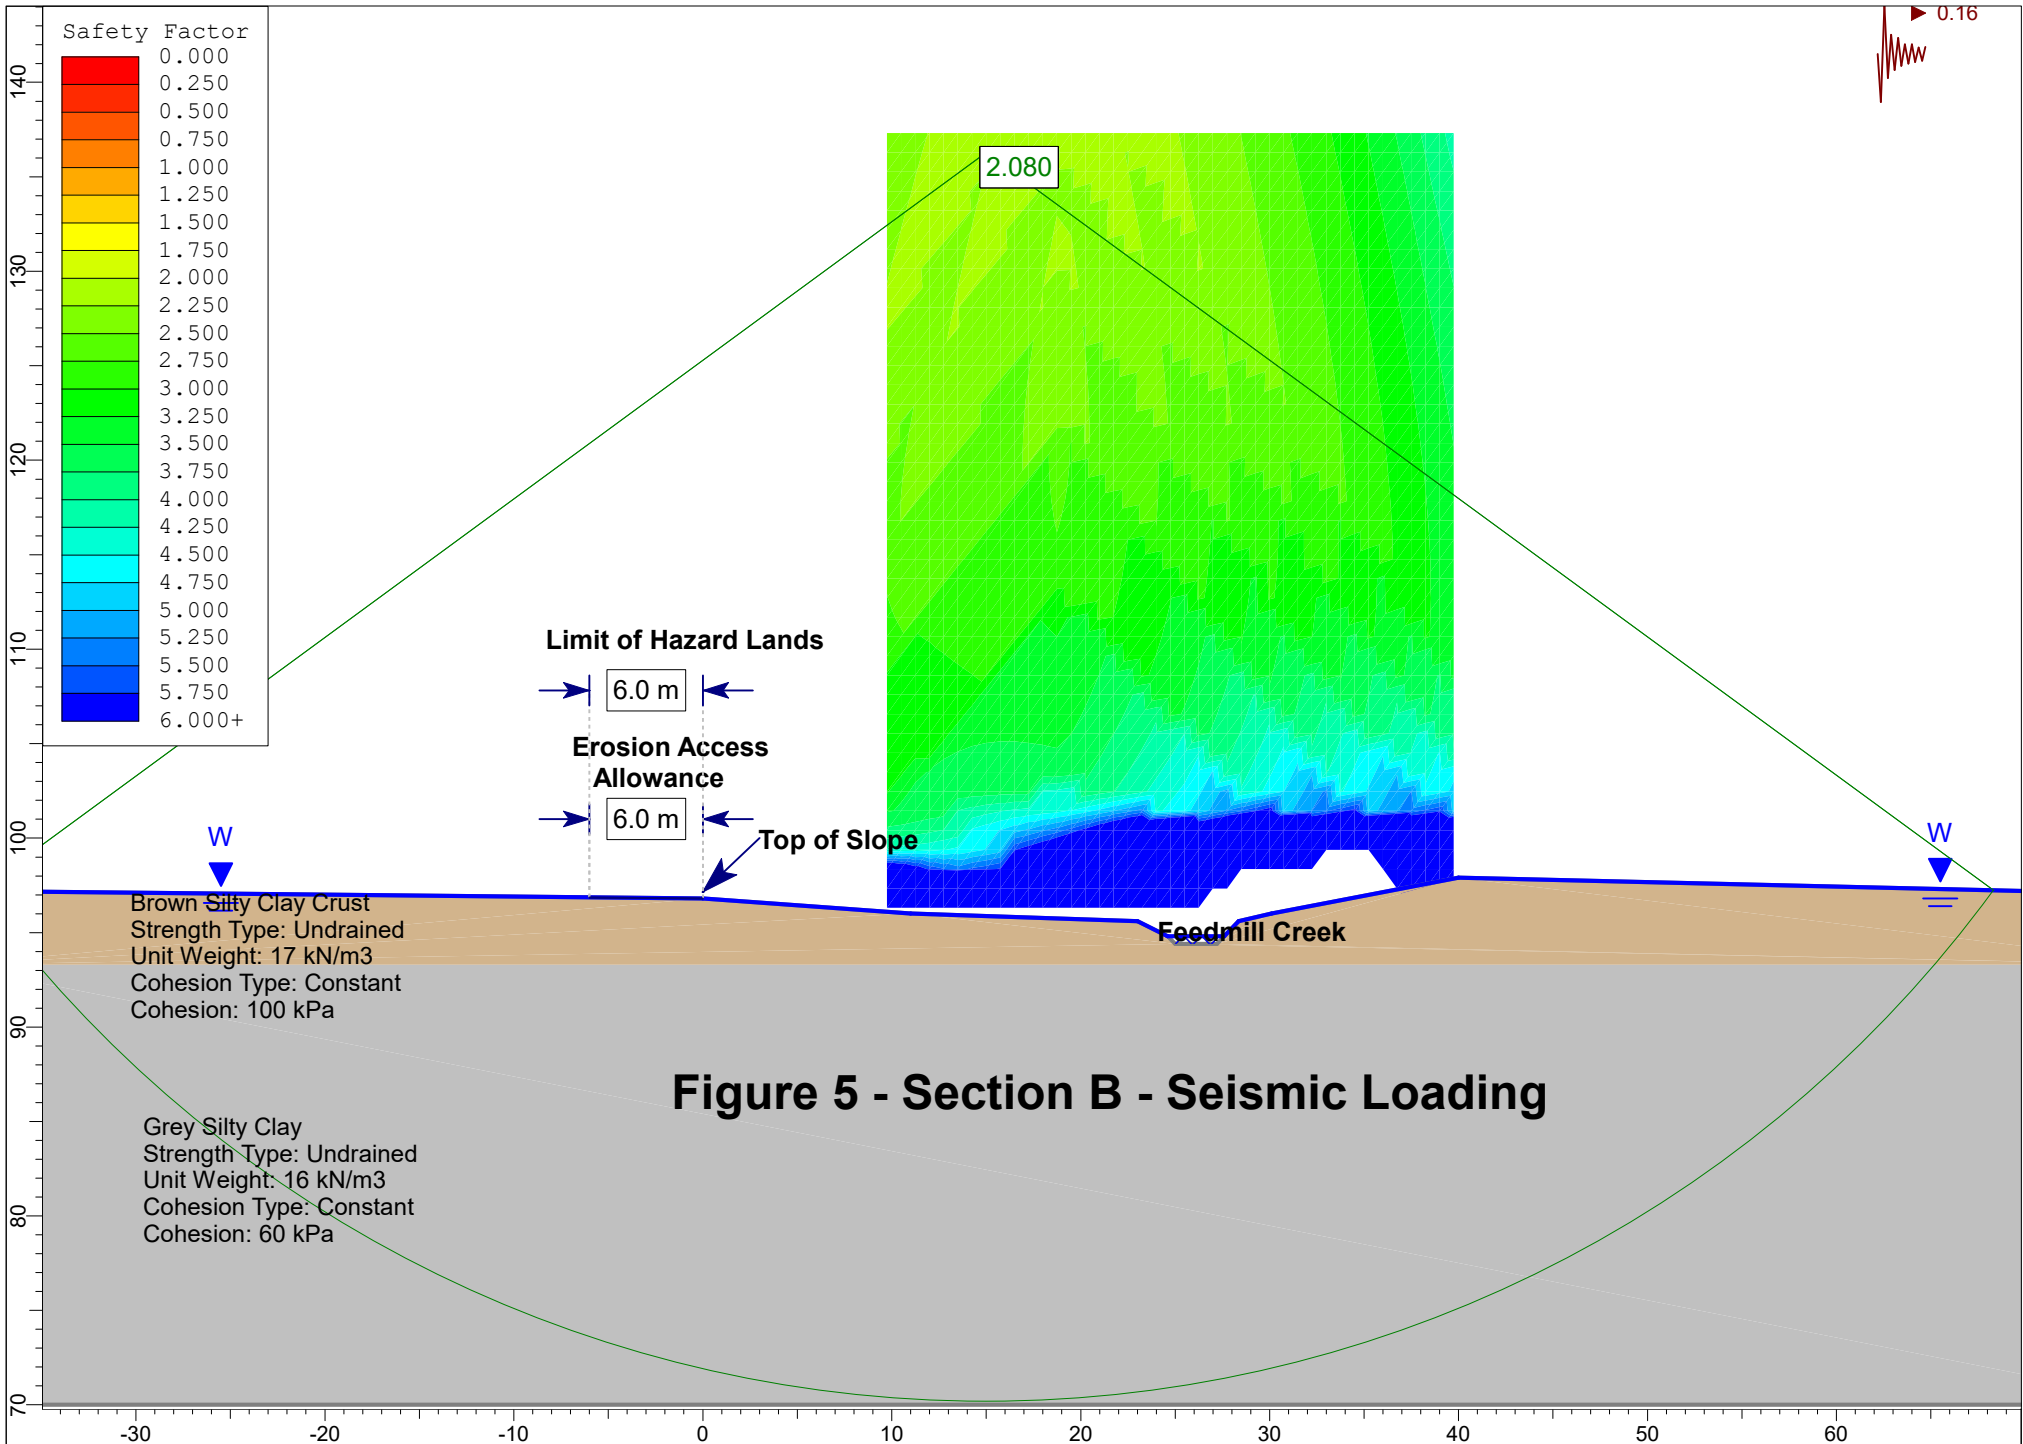


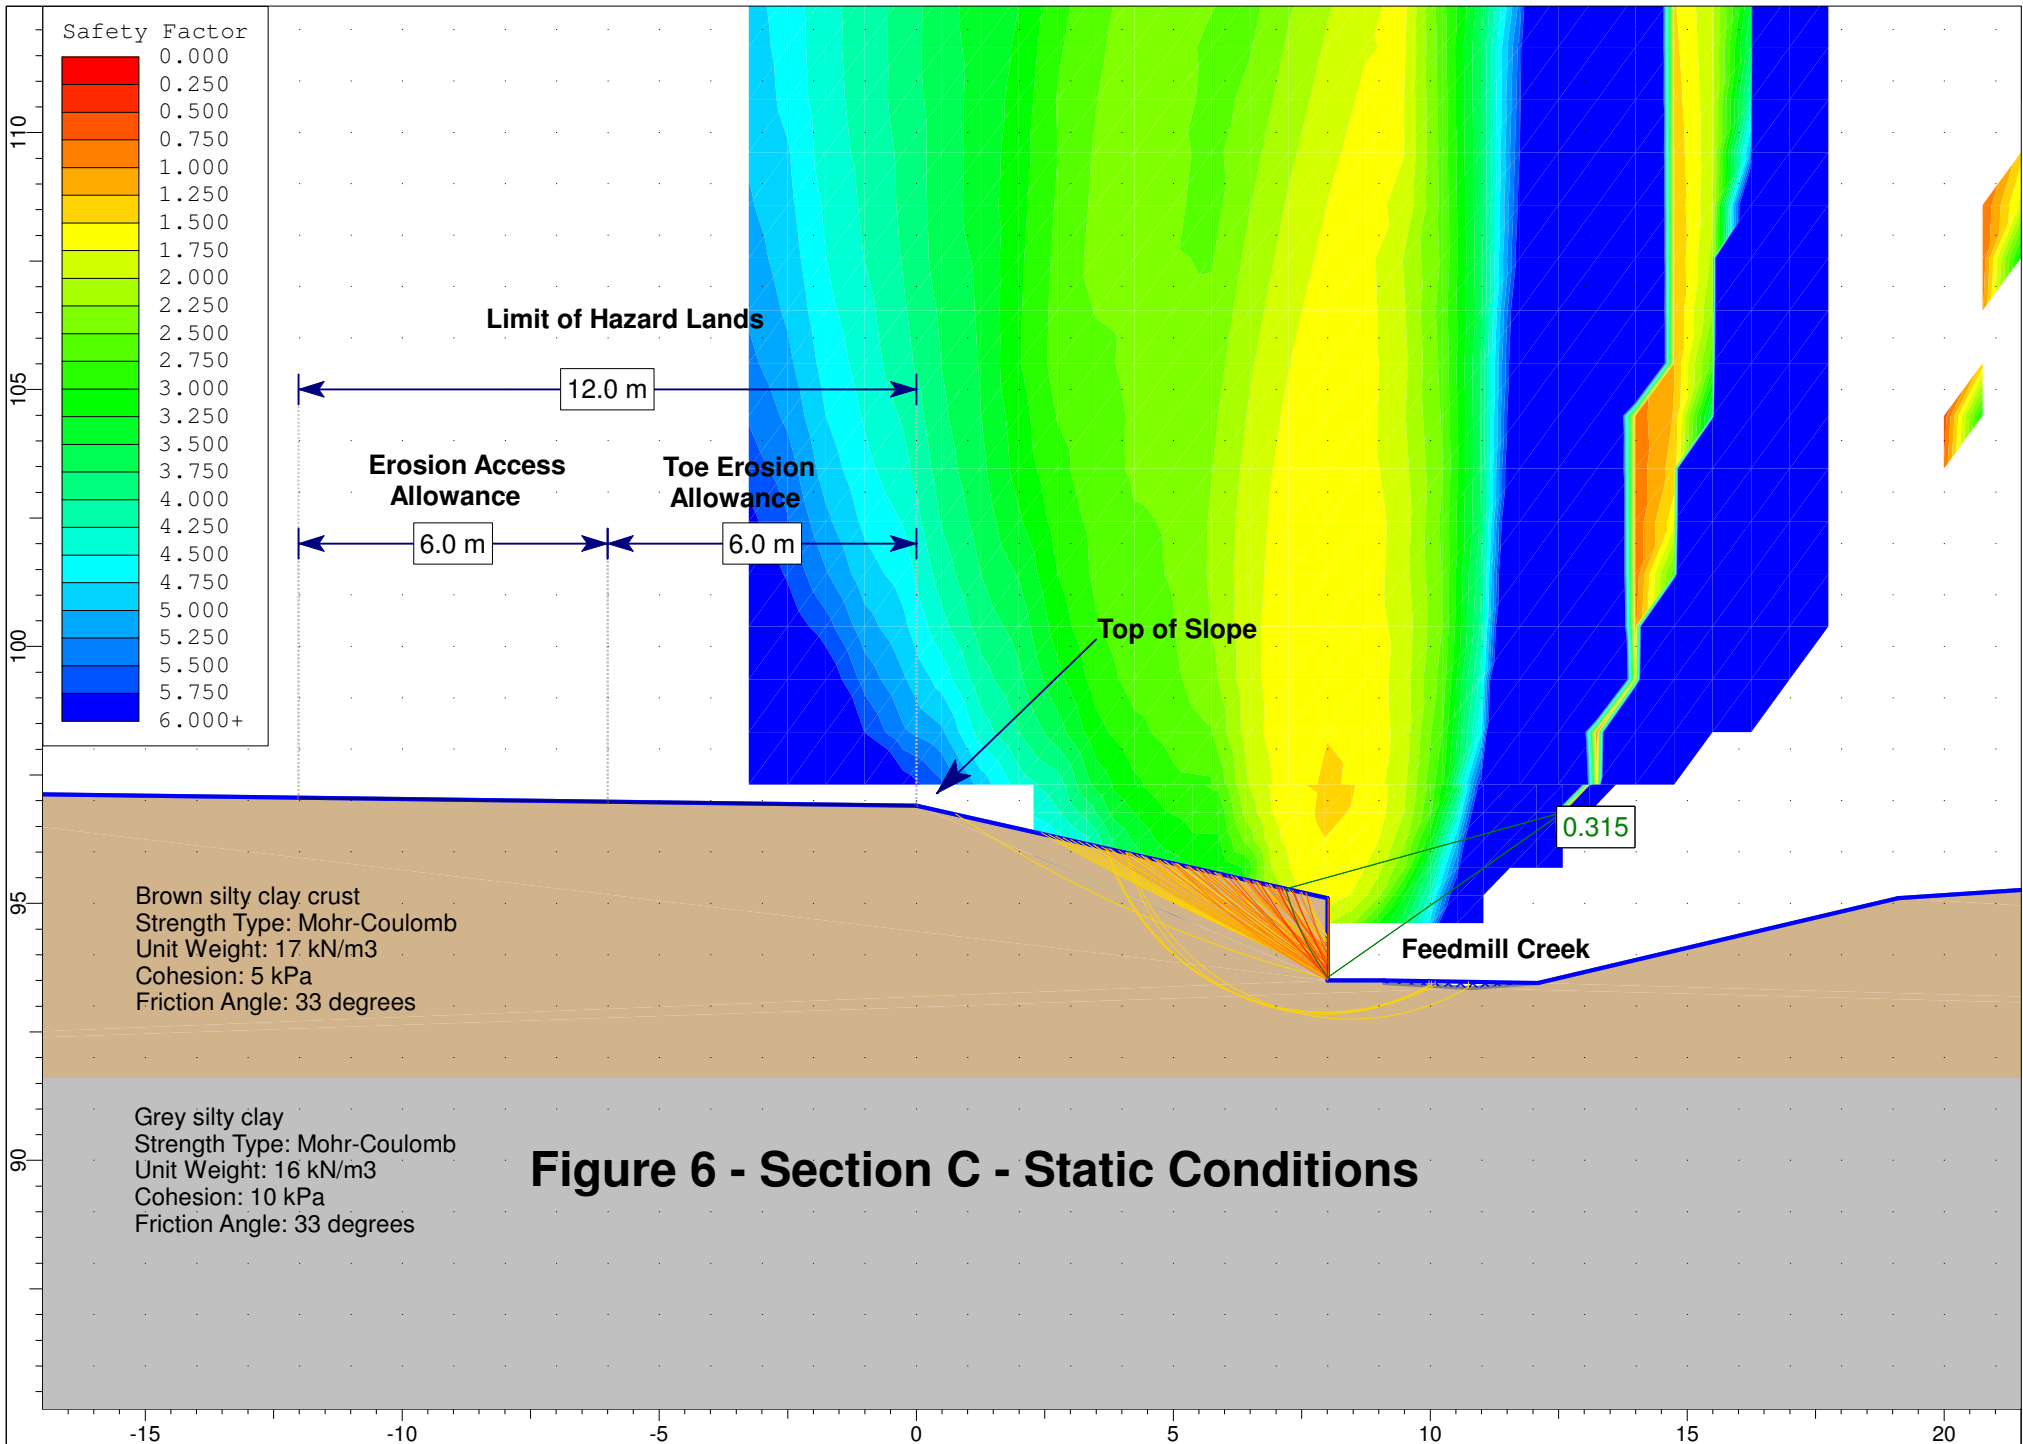


**Figure 6 - Section C - Static Conditions**

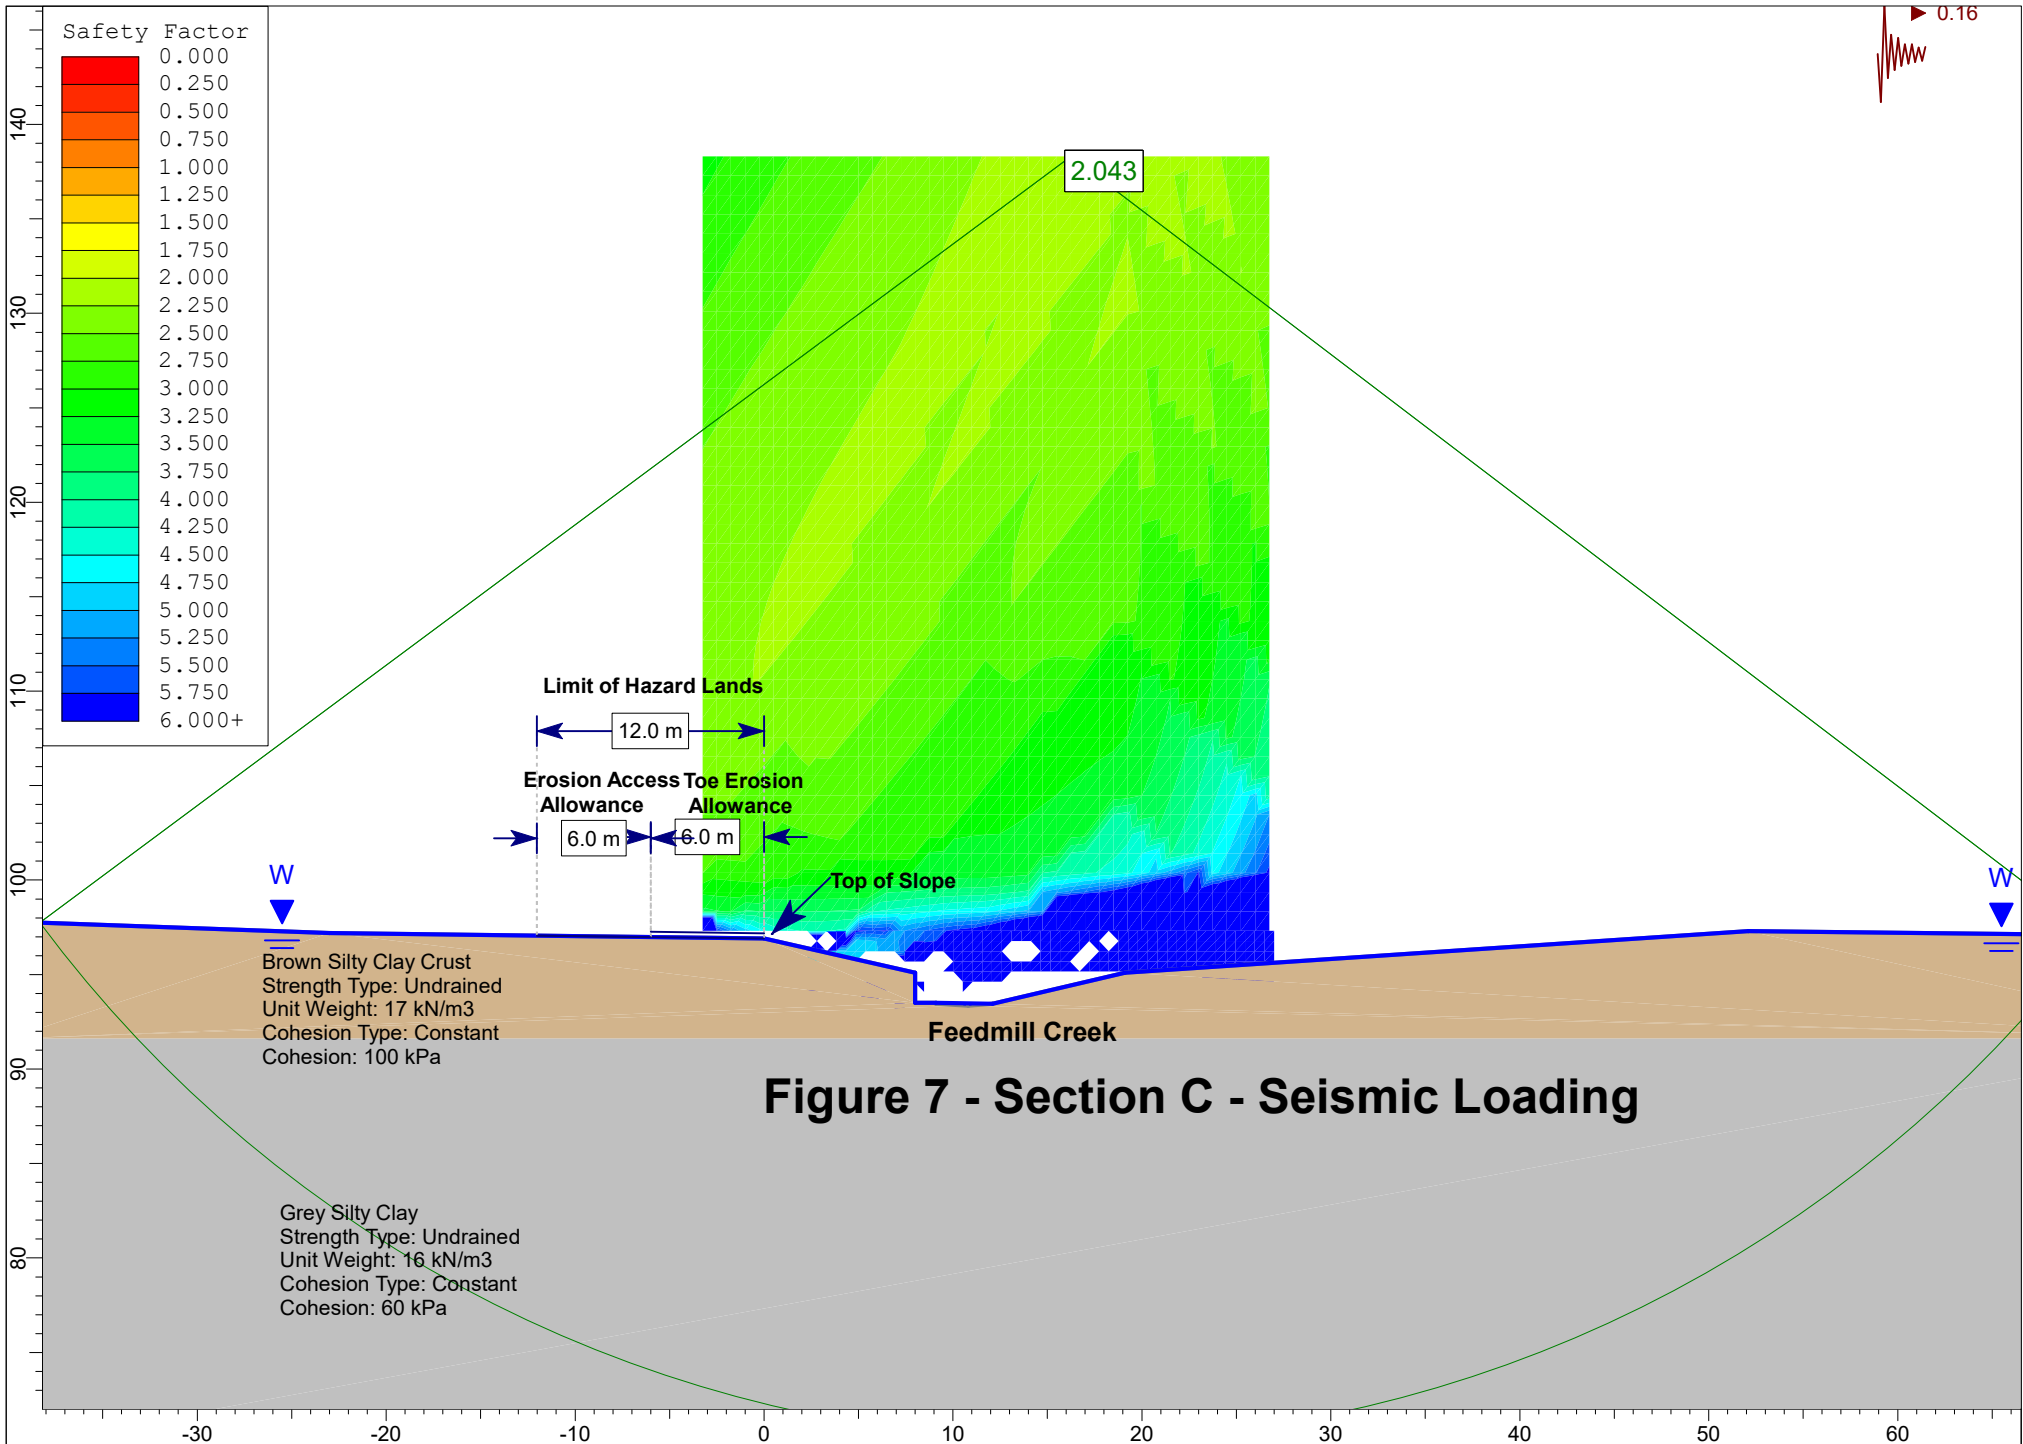

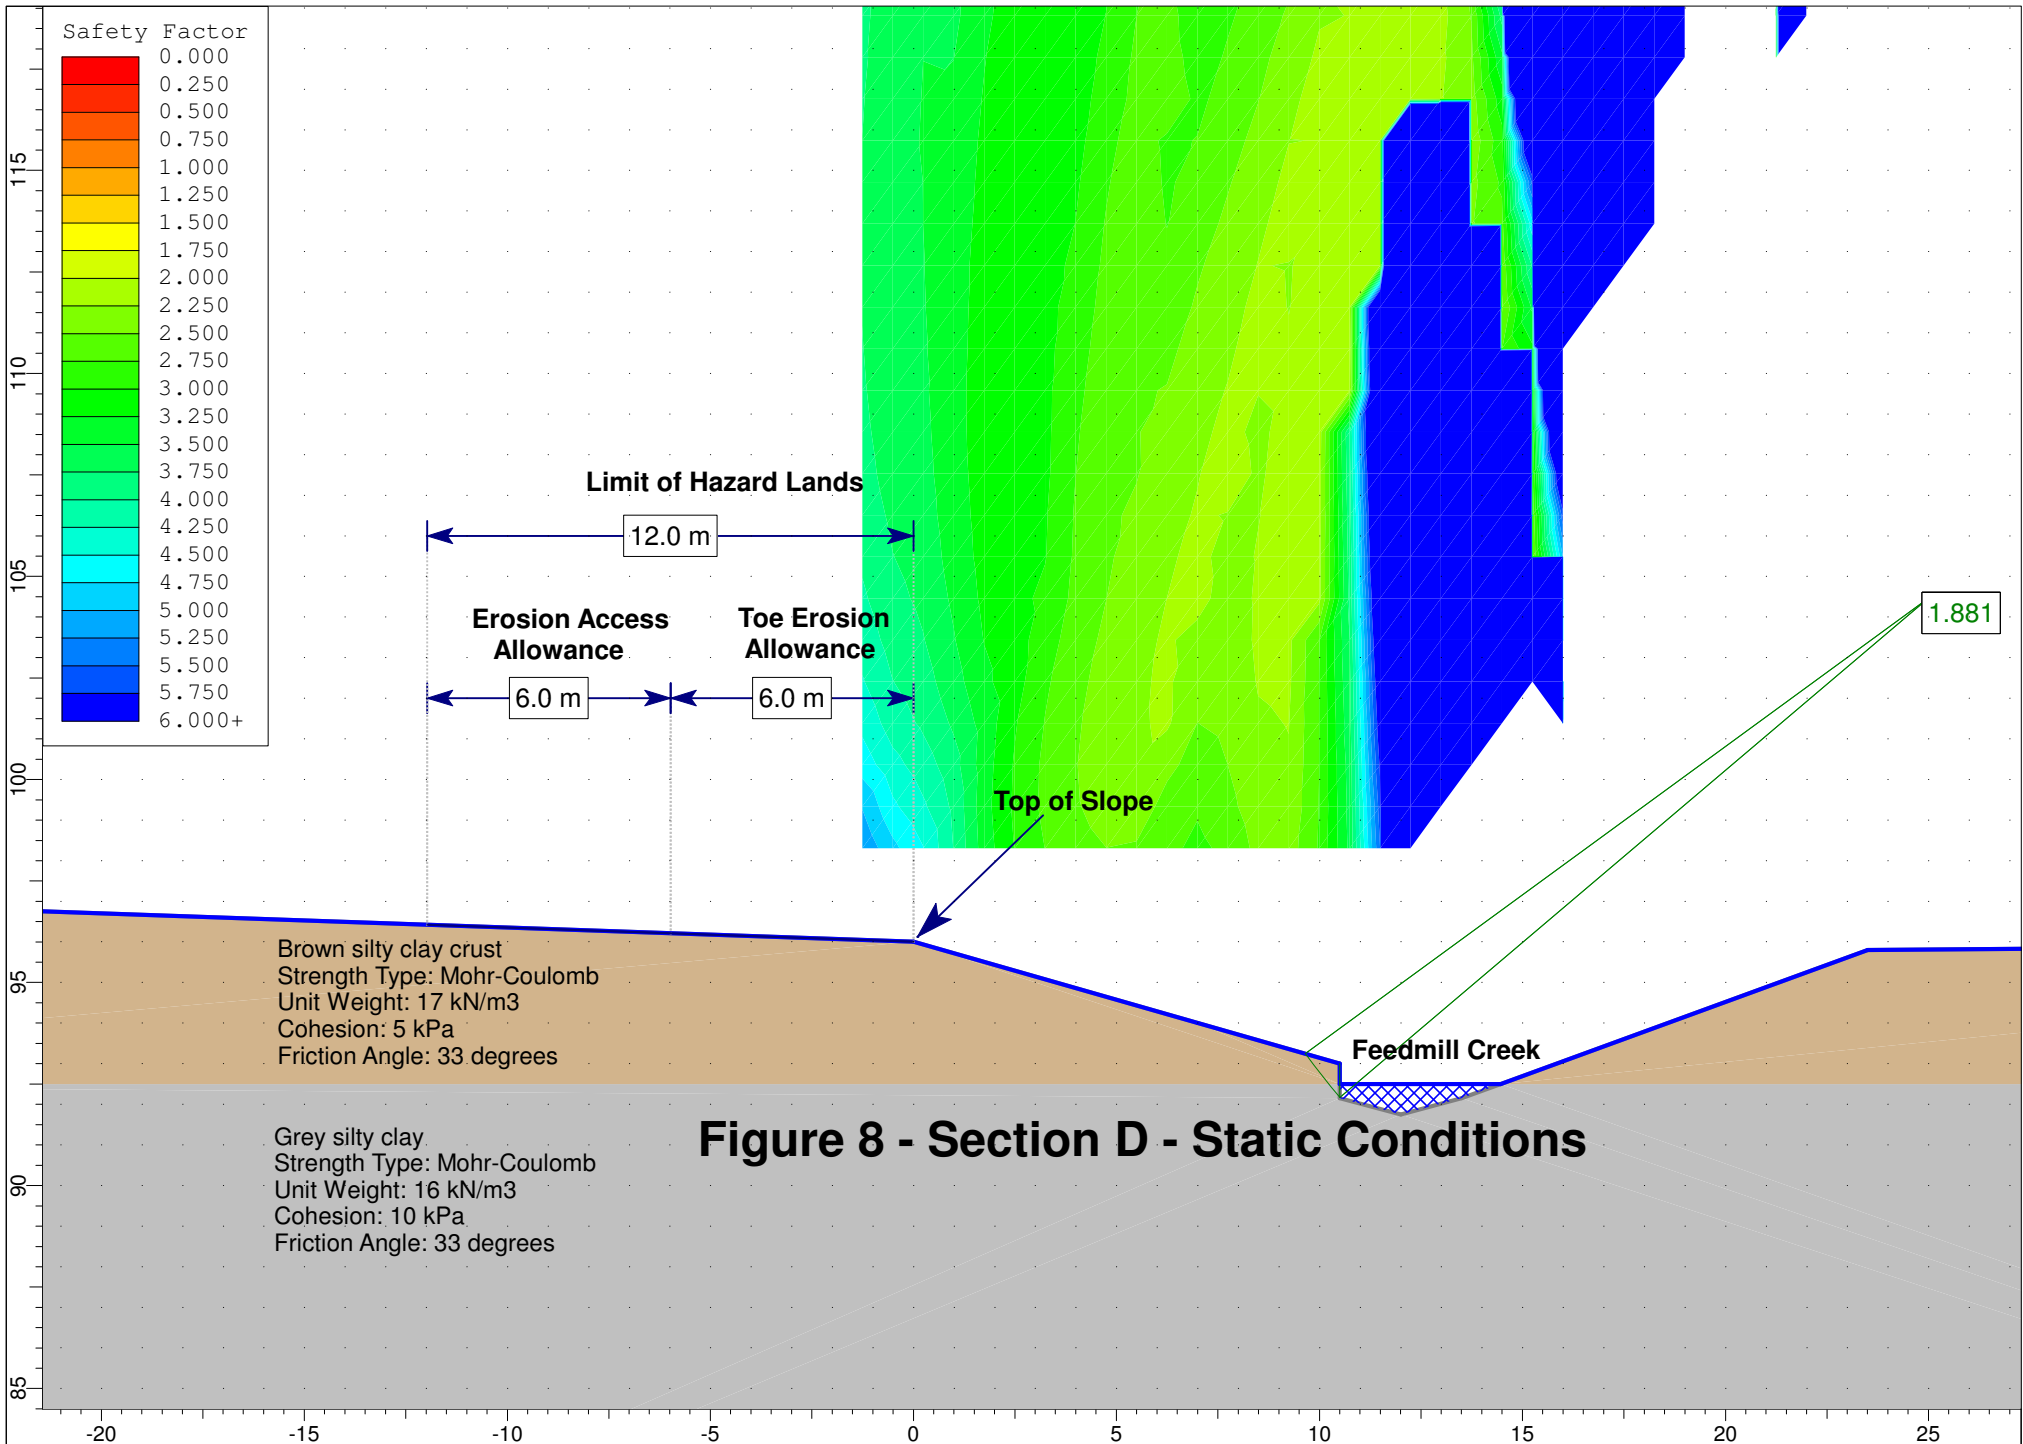


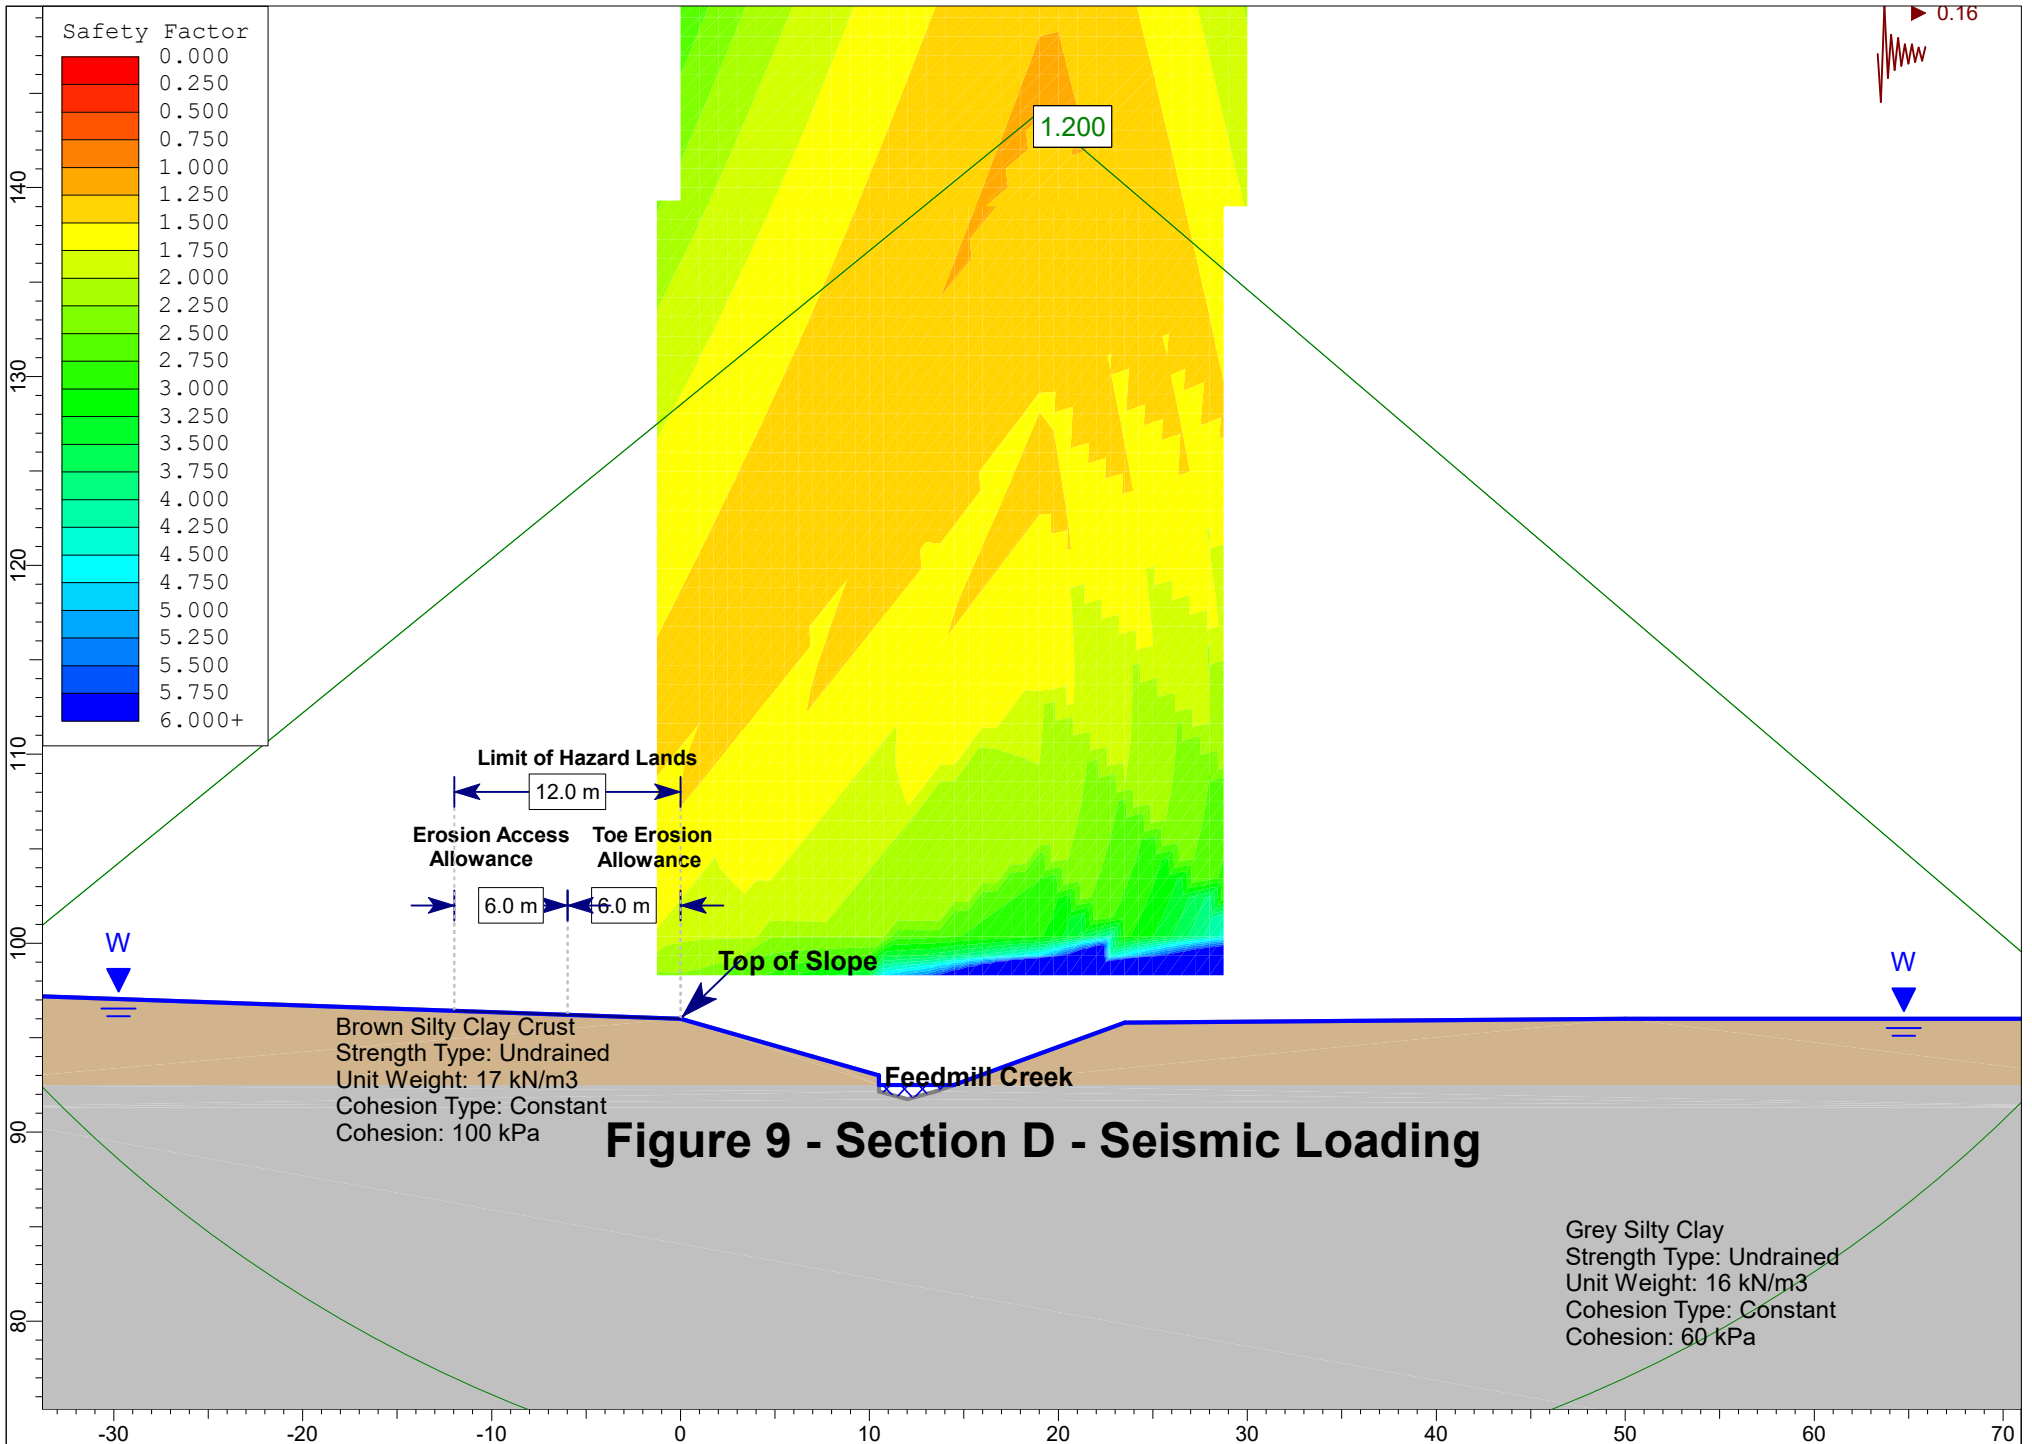



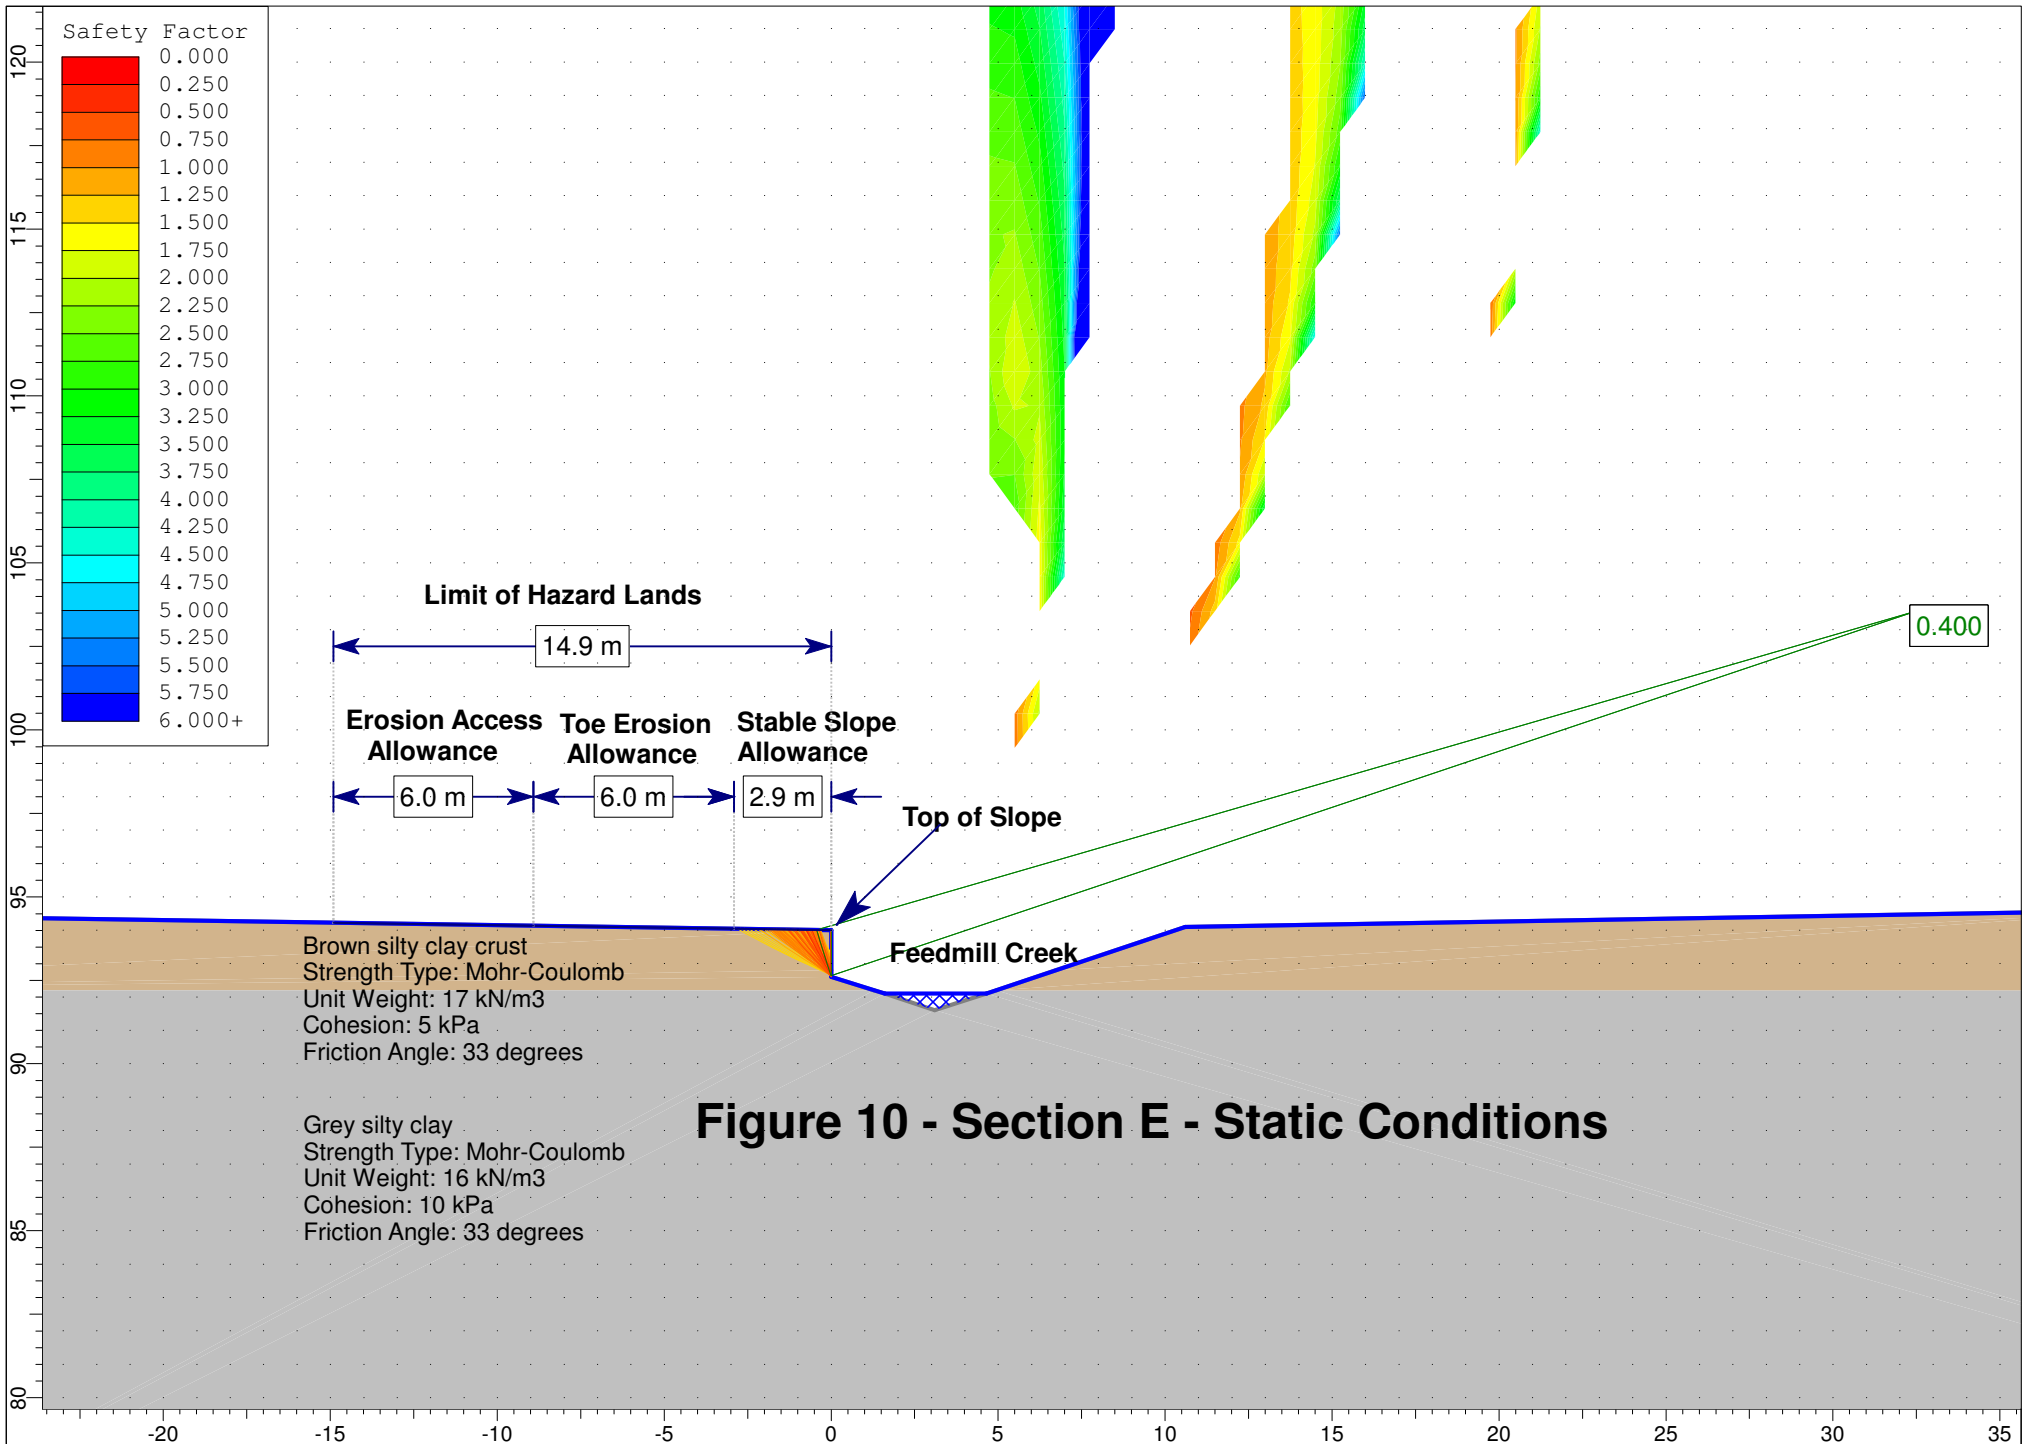

**Figure 10 - Section E - Static Conditions**

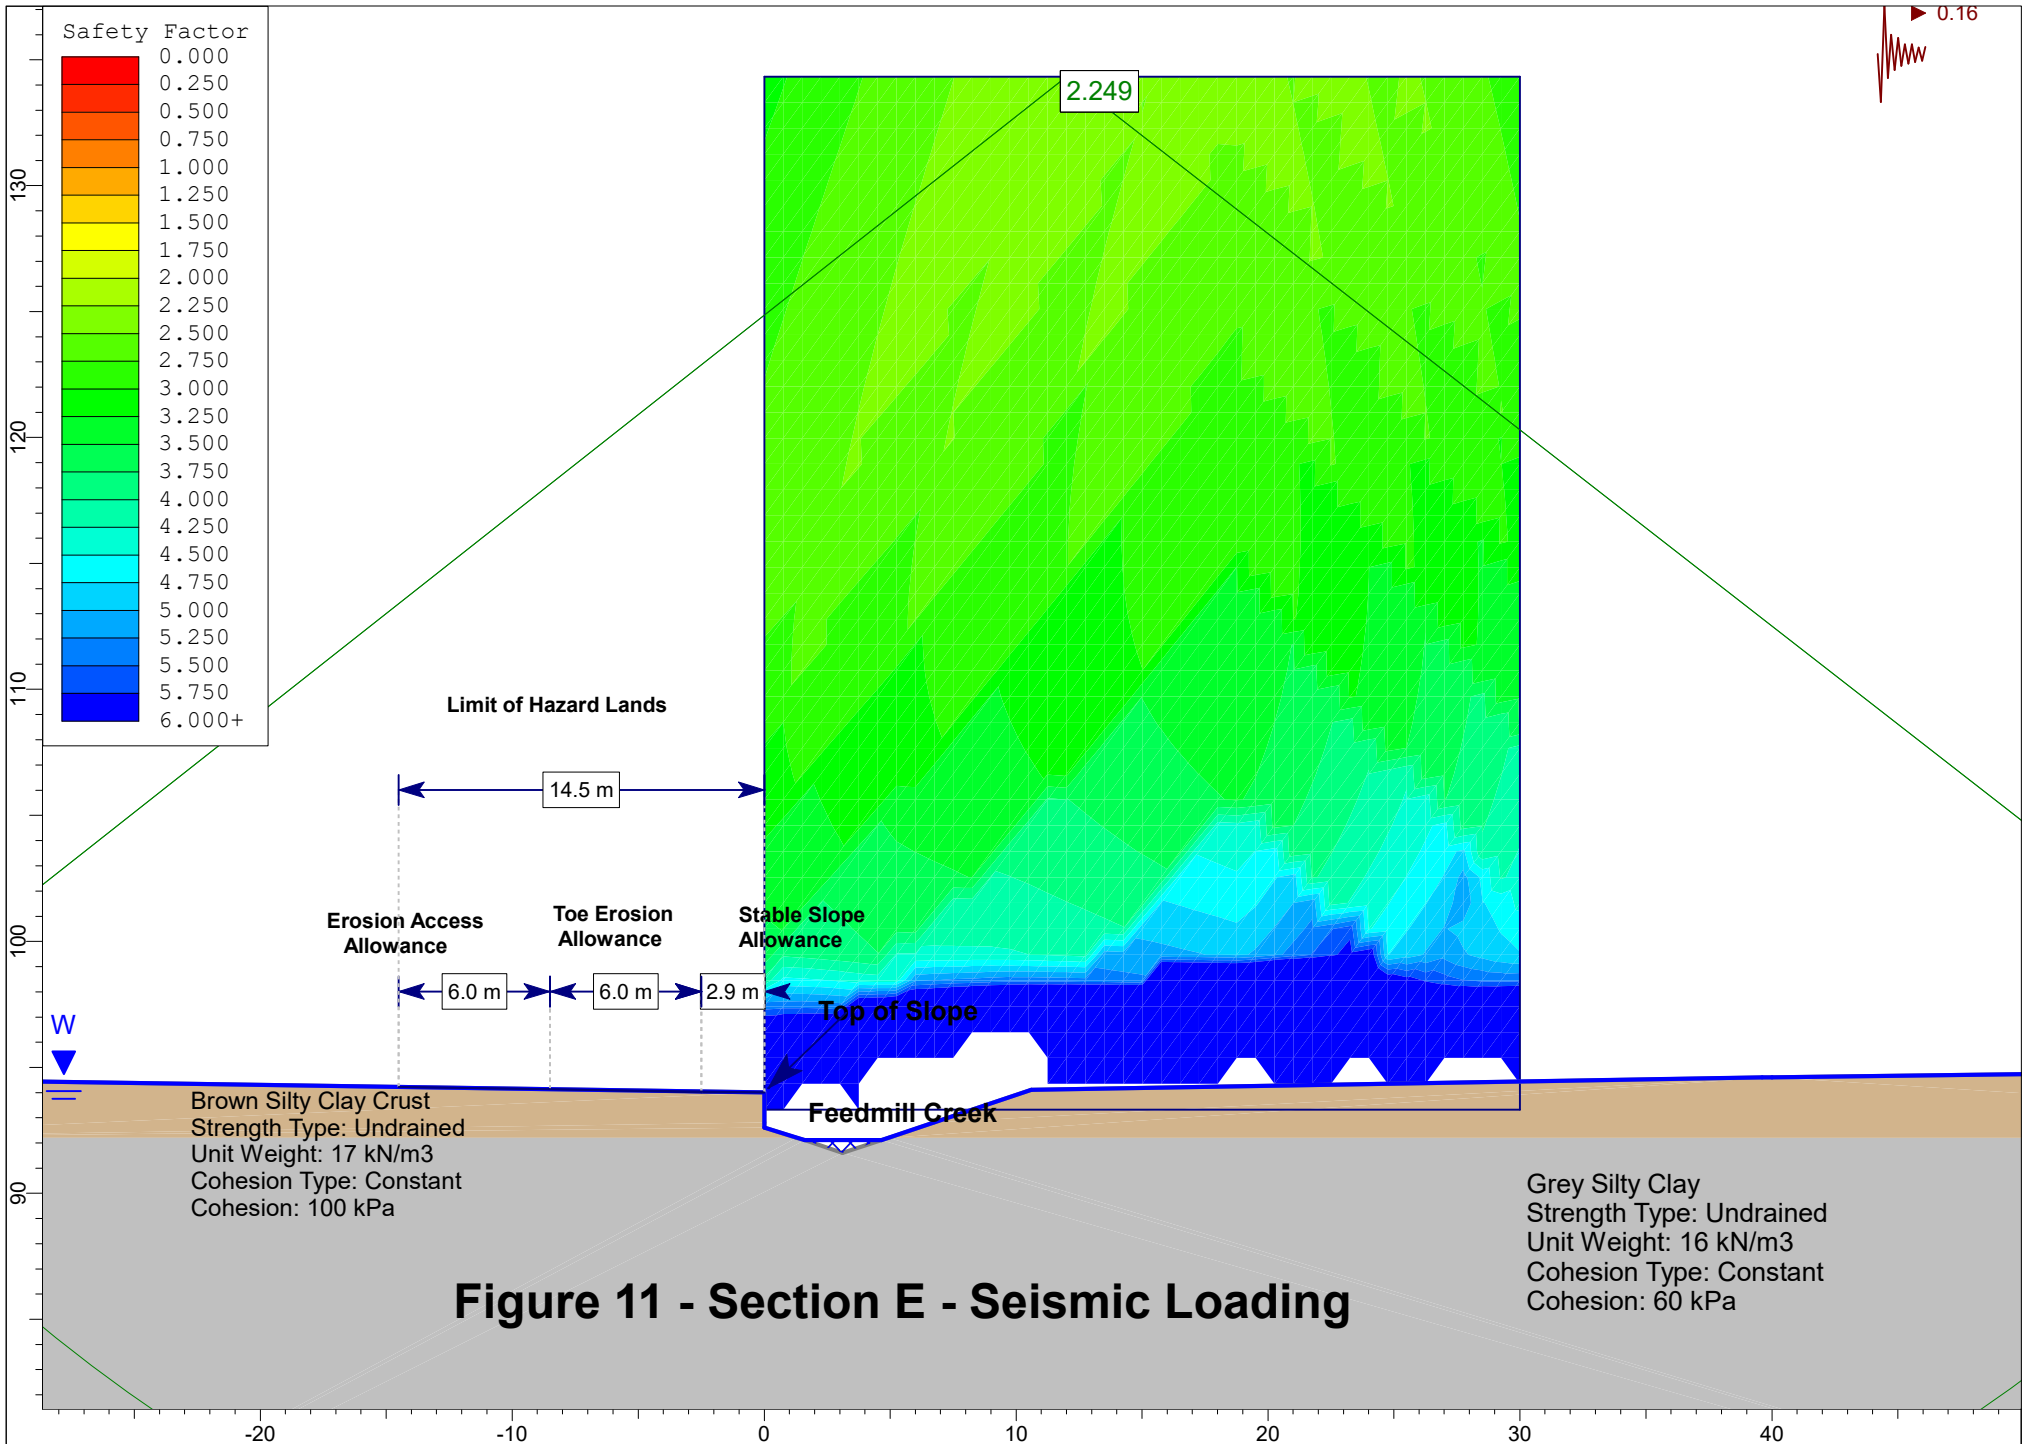

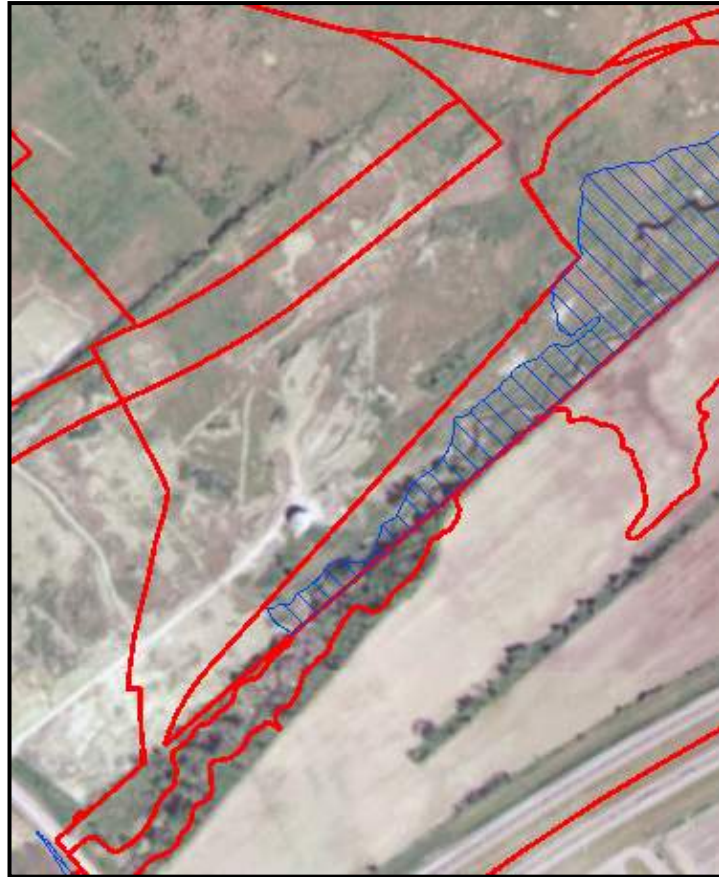



FIGURE 12  
AERIAL PHOTO – 1999



FIGURE 13  
AERIAL PHOTO – 2008




FIGURE 14  
AERIAL PHOTO – 2019

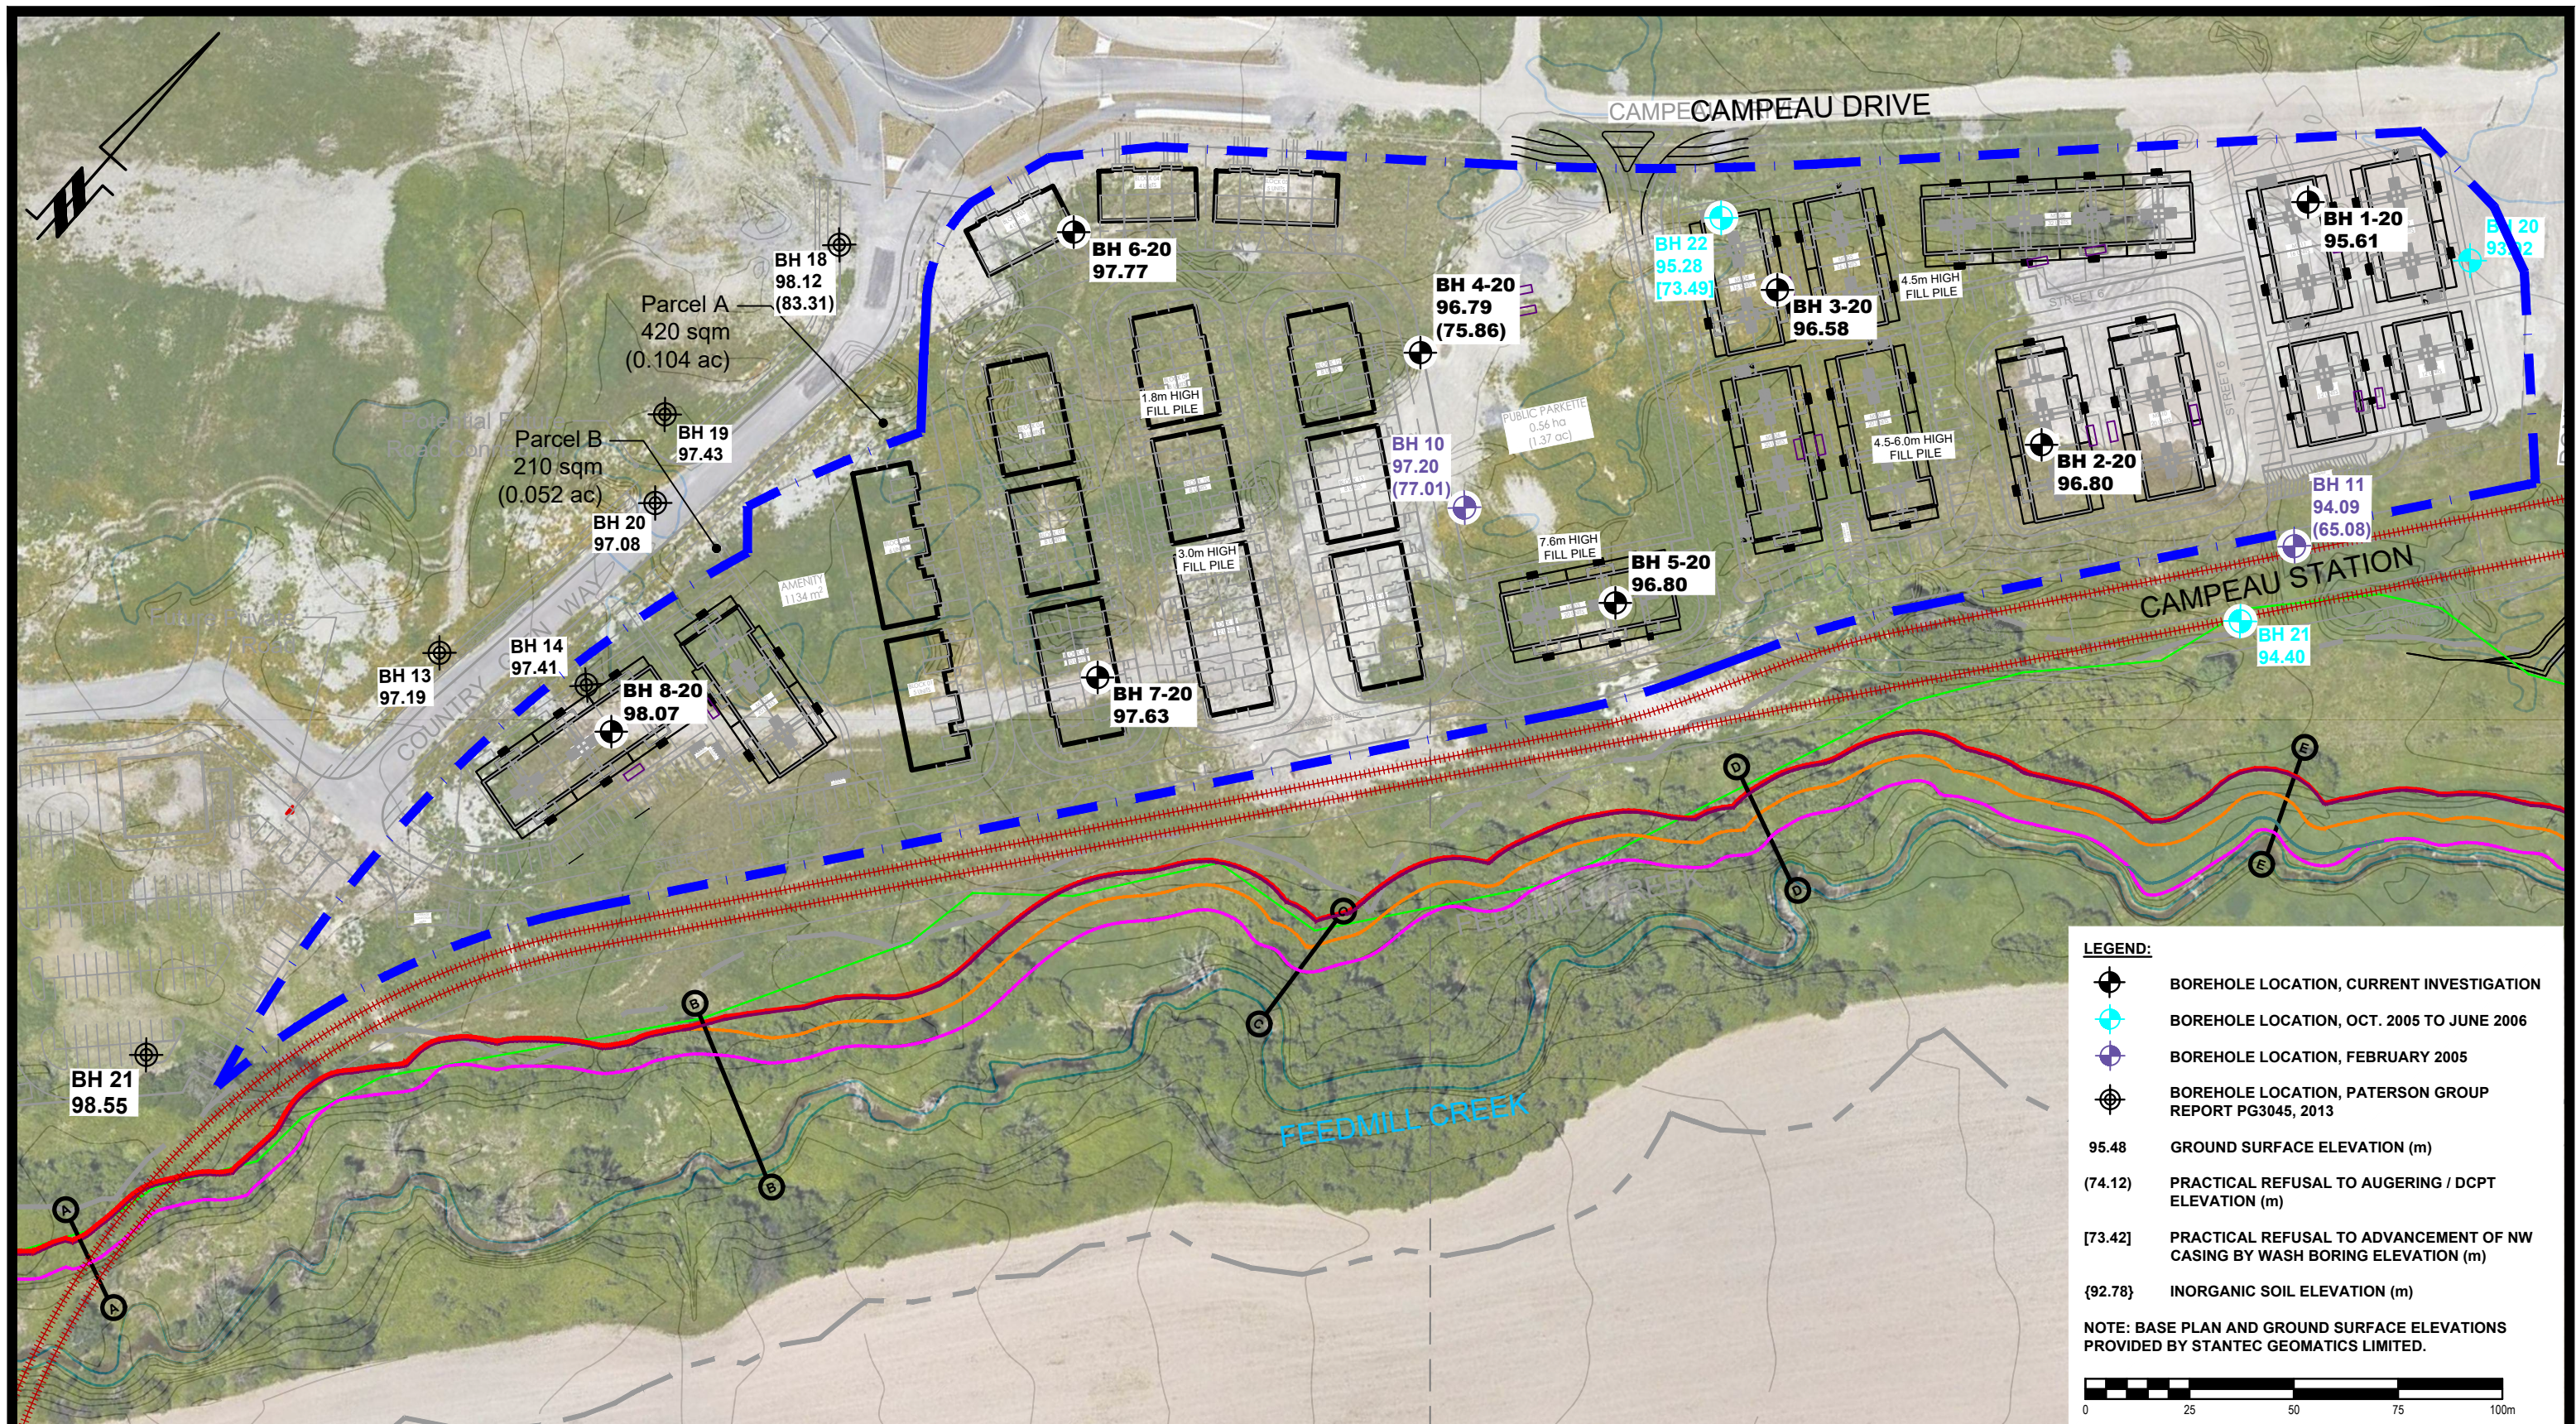

**LEGEND:**

- BOREHOLE LOCATION, CURRENT INVESTIGATION
- BOREHOLE LOCATION, OCT. 2005 TO JUNE 2006
- BOREHOLE LOCATION, FEBRUARY 2005
- BOREHOLE LOCATION, PATERSON GROUP REPORT PG3045, 2013
- 95.48 GROUND SURFACE ELEVATION (m)
- (74.12) PRACTICAL REFUSAL TO AUGERING / DCPT ELEVATION (m)
- [73.42] PRACTICAL REFUSAL TO ADVANCEMENT OF NW CASING BY WASH BORING ELEVATION (m)
- {92.78} INORGANIC SOIL ELEVATION (m)

NOTE: BASE PLAN AND GROUND SURFACE ELEVATIONS PROVIDED BY STANTEC GEOMATICS LIMITED.

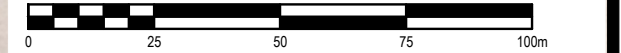


NO.	REVISIONS	DATE	INITIAL
4	UPDATED TO LATEST CONCEPTUAL PLAN	27/06/2022	NP
3	UPDATED TO LATEST CONCEPTUAL PLAN	01/02/2022	FA
2	UPDATED NEW LIMIT OF HAZARD LANDS	20/01/2022	FA
1	UPDATED TO LATEST CONCEPTUAL PLAN	16/09/2021	FA

**MINTO COMMUNITIES**  
**GEOTECHNICAL INVESTIGATION**  
**PROPOSED RESIDENTIAL DEVELOPMENT - ARCADIA - STAGE 6**  
 OTTAWA, ONTARIO

**TEST HOLE LOCATION PLAN**

Scale:	1:1500	Date:	01/2021
Drawn by:	RCG	Report No.:	PG5648
Checked by:	MS	Dwg. No.:	<b>PG5648-1</b>
Approved by:	FA	Revision No.:	4

p:\autocad drawings\geotechnical\pg5648\pg5648-1\pg5648-1hp (rev.04).dwg

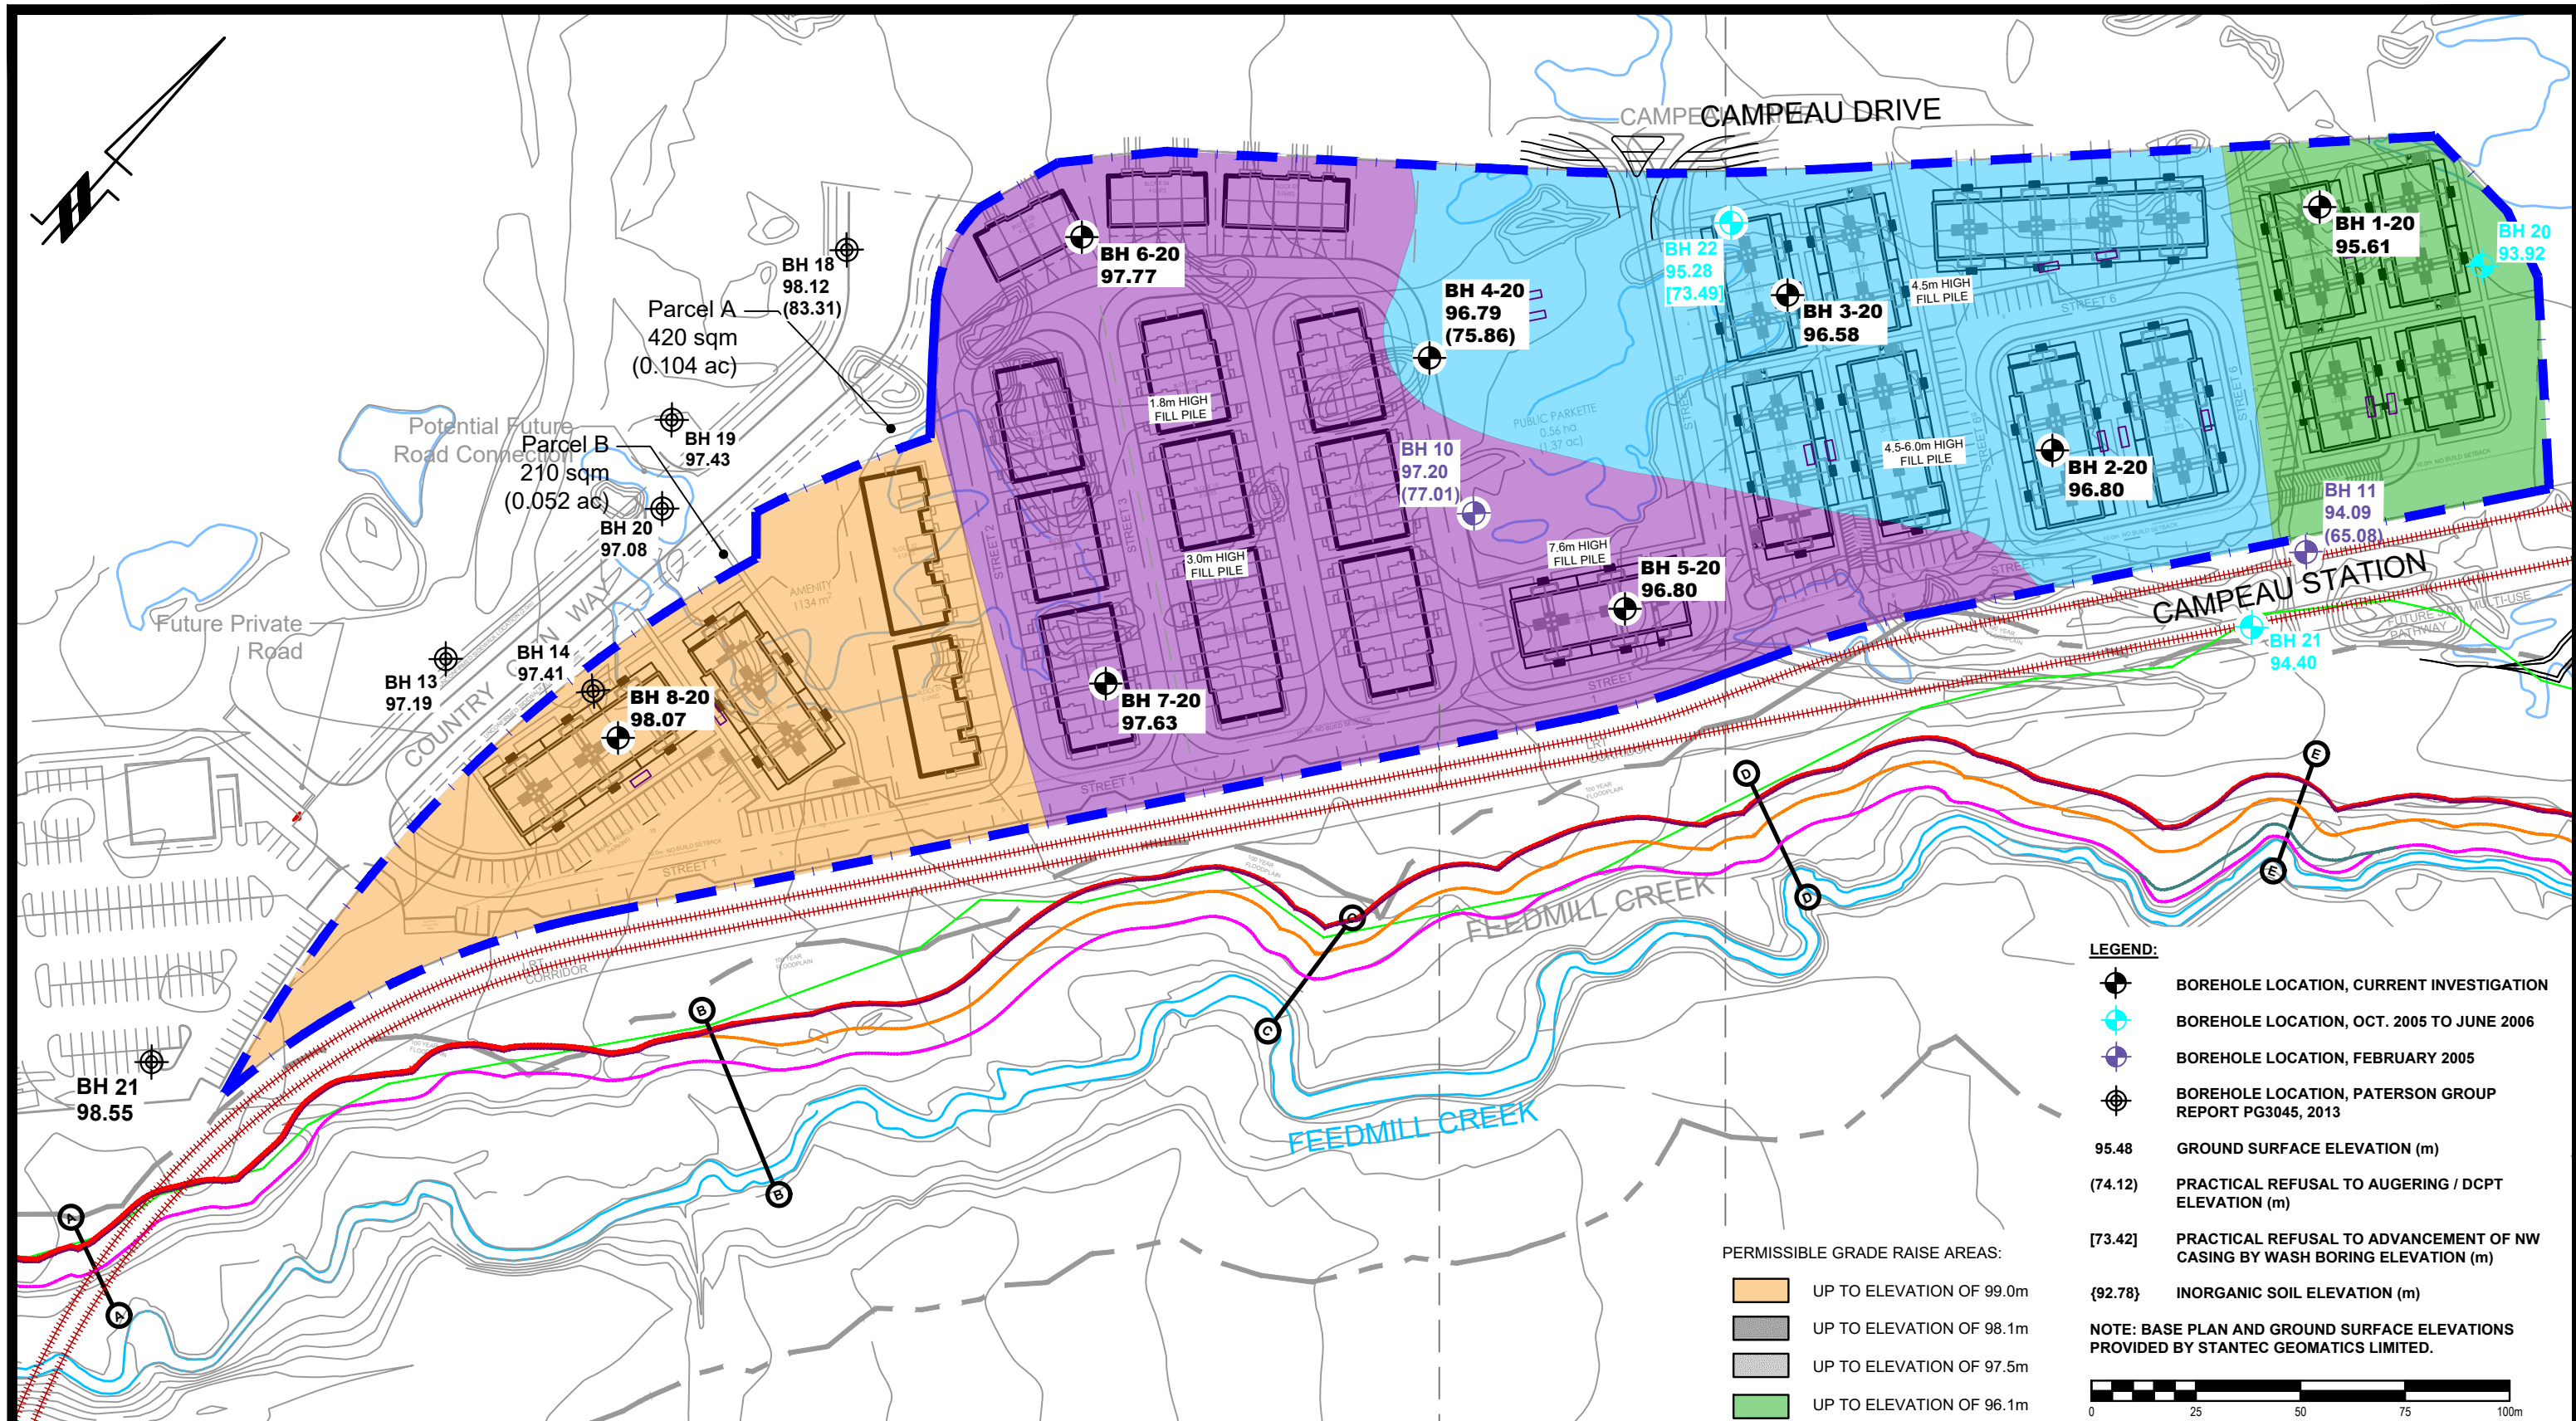

**LEGEND:**

- BOREHOLE LOCATION, CURRENT INVESTIGATION
- BOREHOLE LOCATION, OCT. 2005 TO JUNE 2006
- BOREHOLE LOCATION, FEBRUARY 2005
- BOREHOLE LOCATION, PATERSON GROUP REPORT PG3045, 2013
- 95.48 GROUND SURFACE ELEVATION (m)
- (74.12) PRACTICAL REFUSAL TO AUGERING / DCPT ELEVATION (m)
- [73.42] PRACTICAL REFUSAL TO ADVANCEMENT OF NW CASING BY WASH BORING ELEVATION (m)
- {92.78} INORGANIC SOIL ELEVATION (m)

**NOTE: BASE PLAN AND GROUND SURFACE ELEVATIONS PROVIDED BY STANTEC GEOMATICS LIMITED.**

**PERMISSIBLE GRADE RAISE AREAS:**

- UP TO ELEVATION OF 99.0m
- UP TO ELEVATION OF 98.1m
- UP TO ELEVATION OF 97.5m
- UP TO ELEVATION OF 96.1m

Scale: 0 25 50 75 100m



NO.	REVISIONS	DATE	INITIAL
4	UPDATED TO LATEST CONCEPTUAL PLAN	27/06/2022	NP
3	UPDATED TO LATEST CONCEPTUAL PLAN	01/02/2022	FA
2	UPDATED NEW LIMIT OF HAZARD LANDS	20/01/2022	FA
1	UPDATED TO LATEST CONCEPTUAL PLAN	16/09/2021	FA


**MINTO COMMUNITIES**  
**GEOTECHNICAL INVESTIGATION**  
**PROPOSED RESIDENTIAL DEVELOPMENT - ARCADIA - STAGE 6**

**OTTAWA, ONTARIO**

**PERMISSIBLE GRADE RAISE PLAN**

Scale:	1:1500	Date:	01/2021
Drawn by:	RCG	Report No.:	PG5648
Checked by:	MS	Dwg. No.:	<b>PG5648-2</b>
Approved by:	FA	Revision No.:	4

p:\autocad drawings\geotechnical\pg5648\pg5648-2\pg5648-2.rvt (rev. 04).dwg

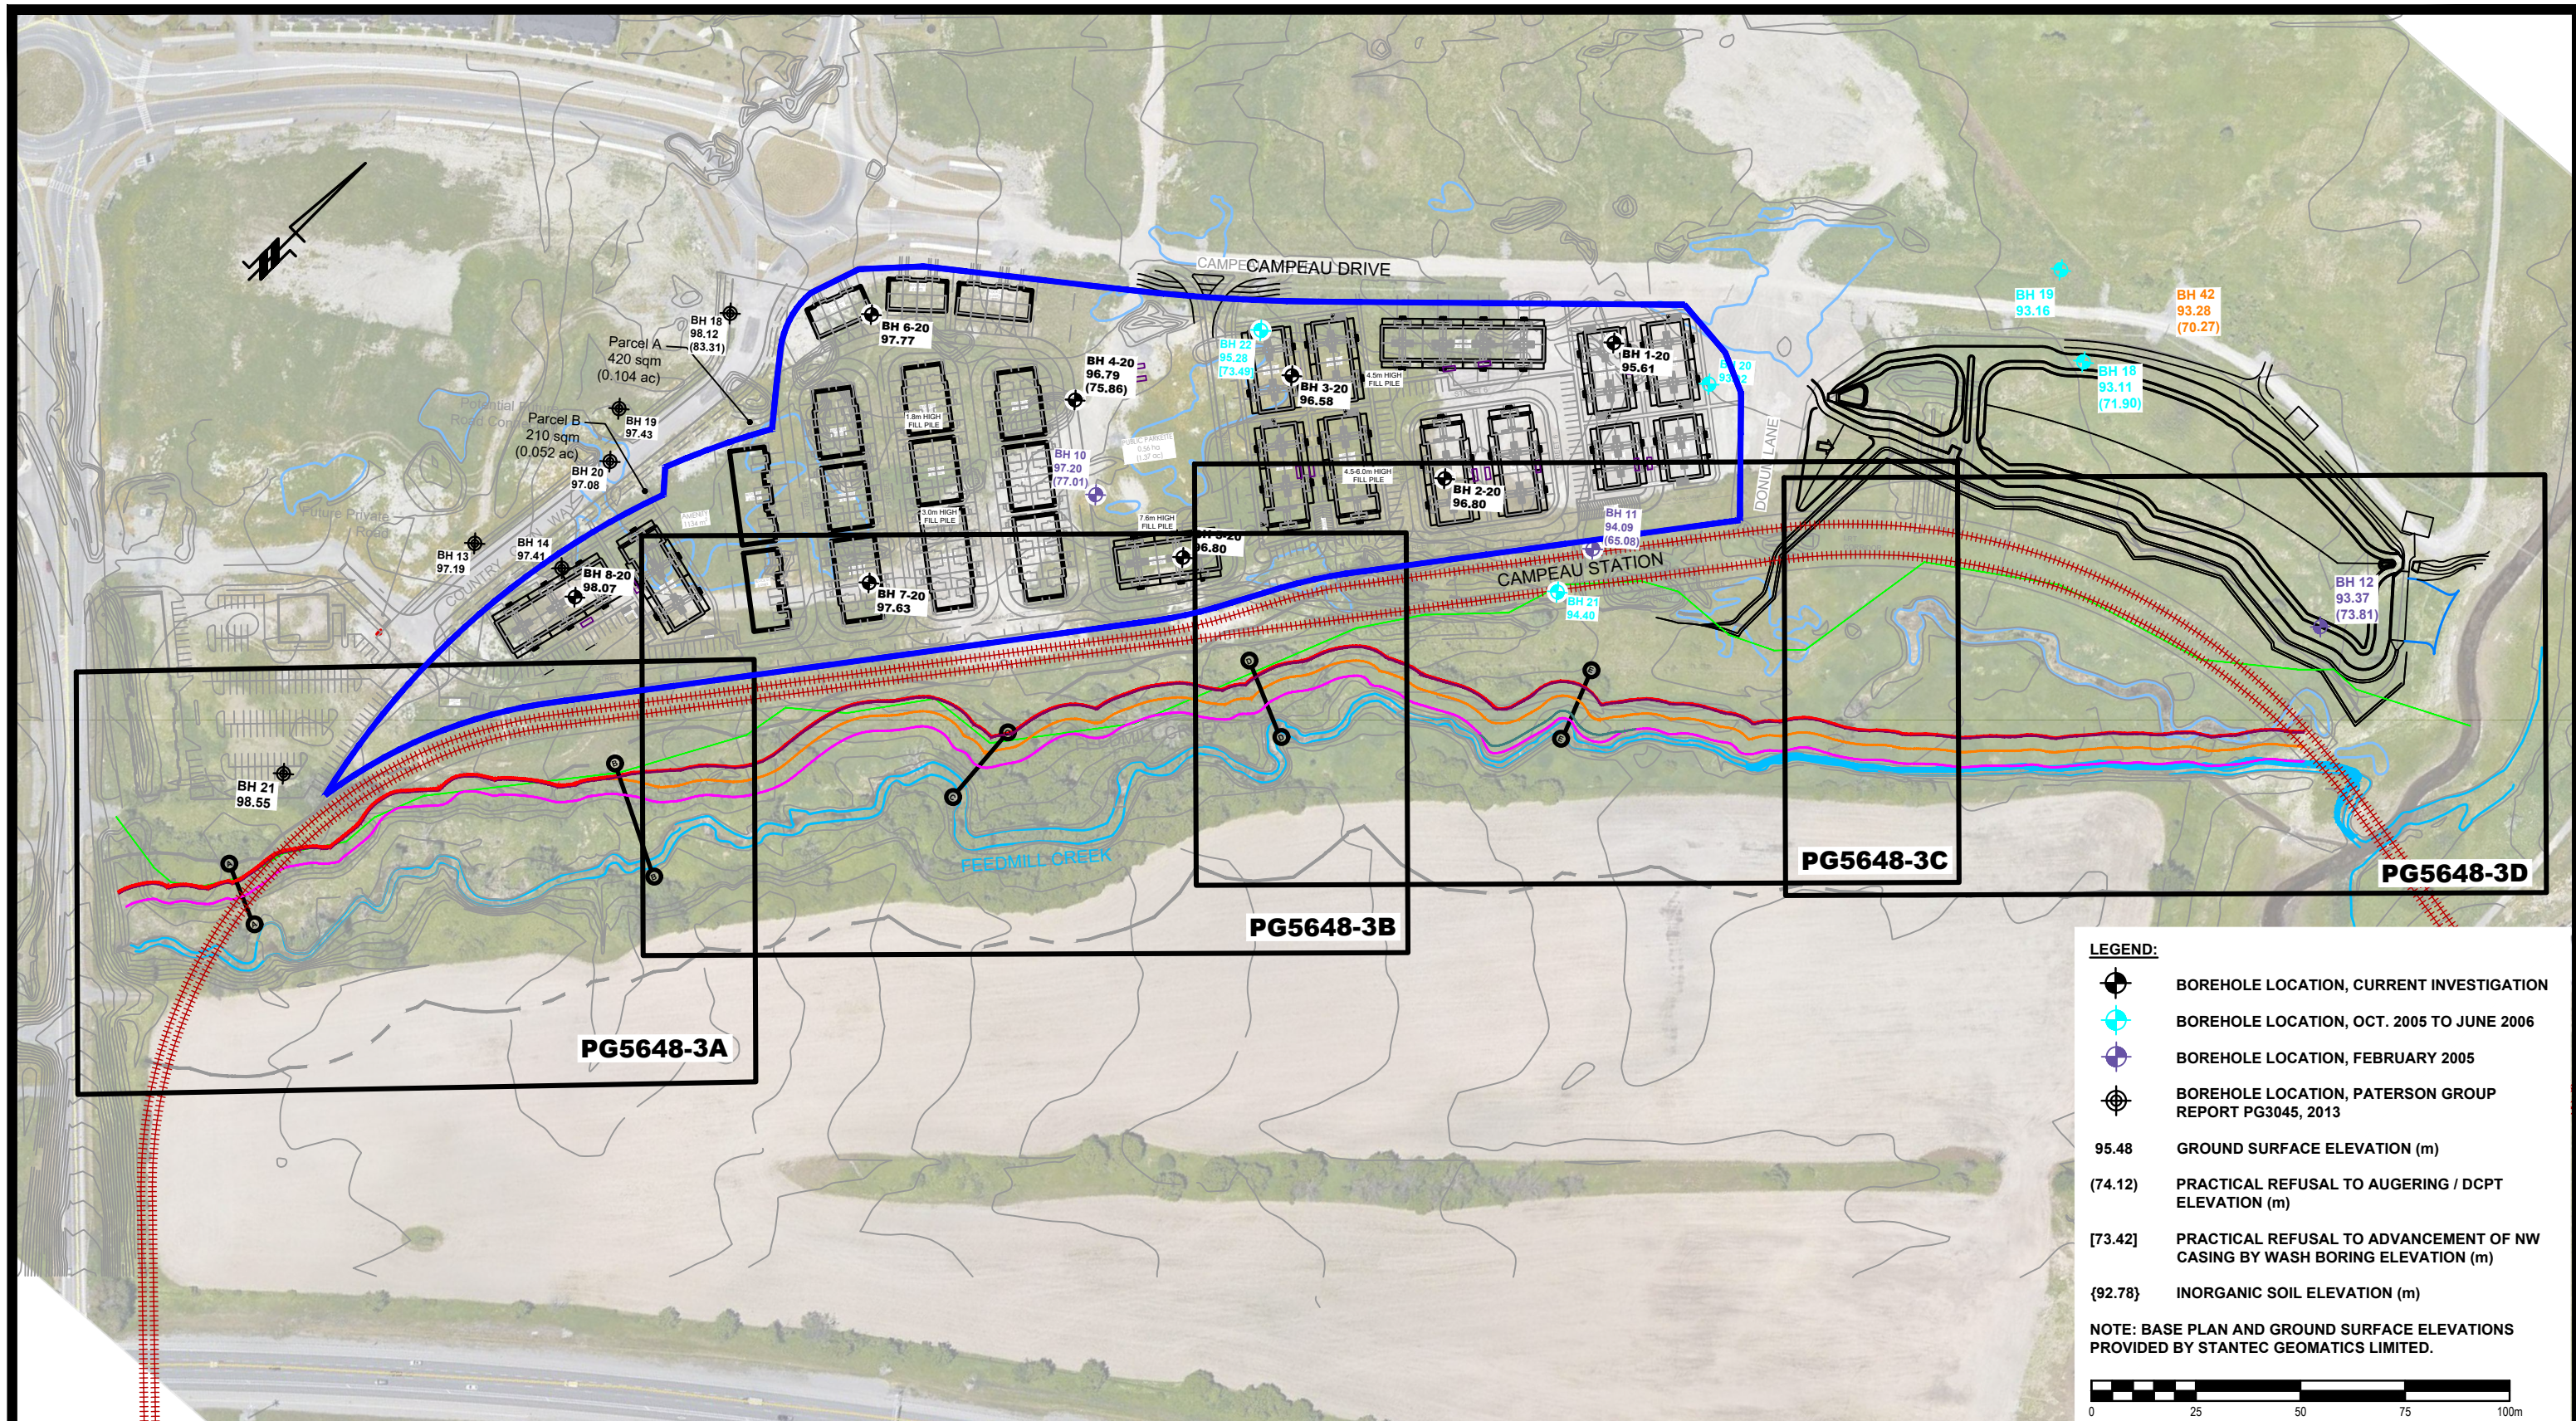

**LEGEND:**

- BOREHOLE LOCATION, CURRENT INVESTIGATION
- BOREHOLE LOCATION, OCT. 2005 TO JUNE 2006
- BOREHOLE LOCATION, FEBRUARY 2005
- BOREHOLE LOCATION, PATERSON GROUP REPORT PG3045, 2013
- 95.48 GROUND SURFACE ELEVATION (m)
- (74.12) PRACTICAL REFUSAL TO AUGERING / DCPT ELEVATION (m)
- [73.42] PRACTICAL REFUSAL TO ADVANCEMENT OF NW CASING BY WASH BORING ELEVATION (m)
- {92.78} INORGANIC SOIL ELEVATION (m)

NOTE: BASE PLAN AND GROUND SURFACE ELEVATIONS PROVIDED BY STANTEC GEOMATICS LIMITED.



NO.	REVISIONS	DATE	INITIAL
4	UPDATED TO LATEST CONCEPTUAL PLAN	27/06/2022	NP
3	UPDATED TO LATEST CONCEPTUAL PLAN	01/02/2022	FA
2	UPDATED NEW LIMIT OF HAZARD LANDS	20/01/2022	FA
1	UPDATED TO LATEST CONCEPTUAL PLAN	16/09/2021	FA


**MINTO COMMUNITIES**  
**GEOTECHNICAL INVESTIGATION**  
**PROPOSED RESIDENTIAL DEVELOPMENT - ARCADIA - STAGE 6**  
**OTTAWA, ONTARIO**

Title: **LIMIT OF HAZARD LANDS - KEY PLAN**

Scale: 1:1500	Date: 01/2021
Drawn by: RCG	Report No.: PG5648
Checked by: MS	Dwg. No.: <b>PG5648-3</b>
Approved by: FA	Revision No.: 4

p:\aurocad drawings\geotechnical\pg5648\pg5648-3\pg5648-3-key-plan (rev. 04).dwg



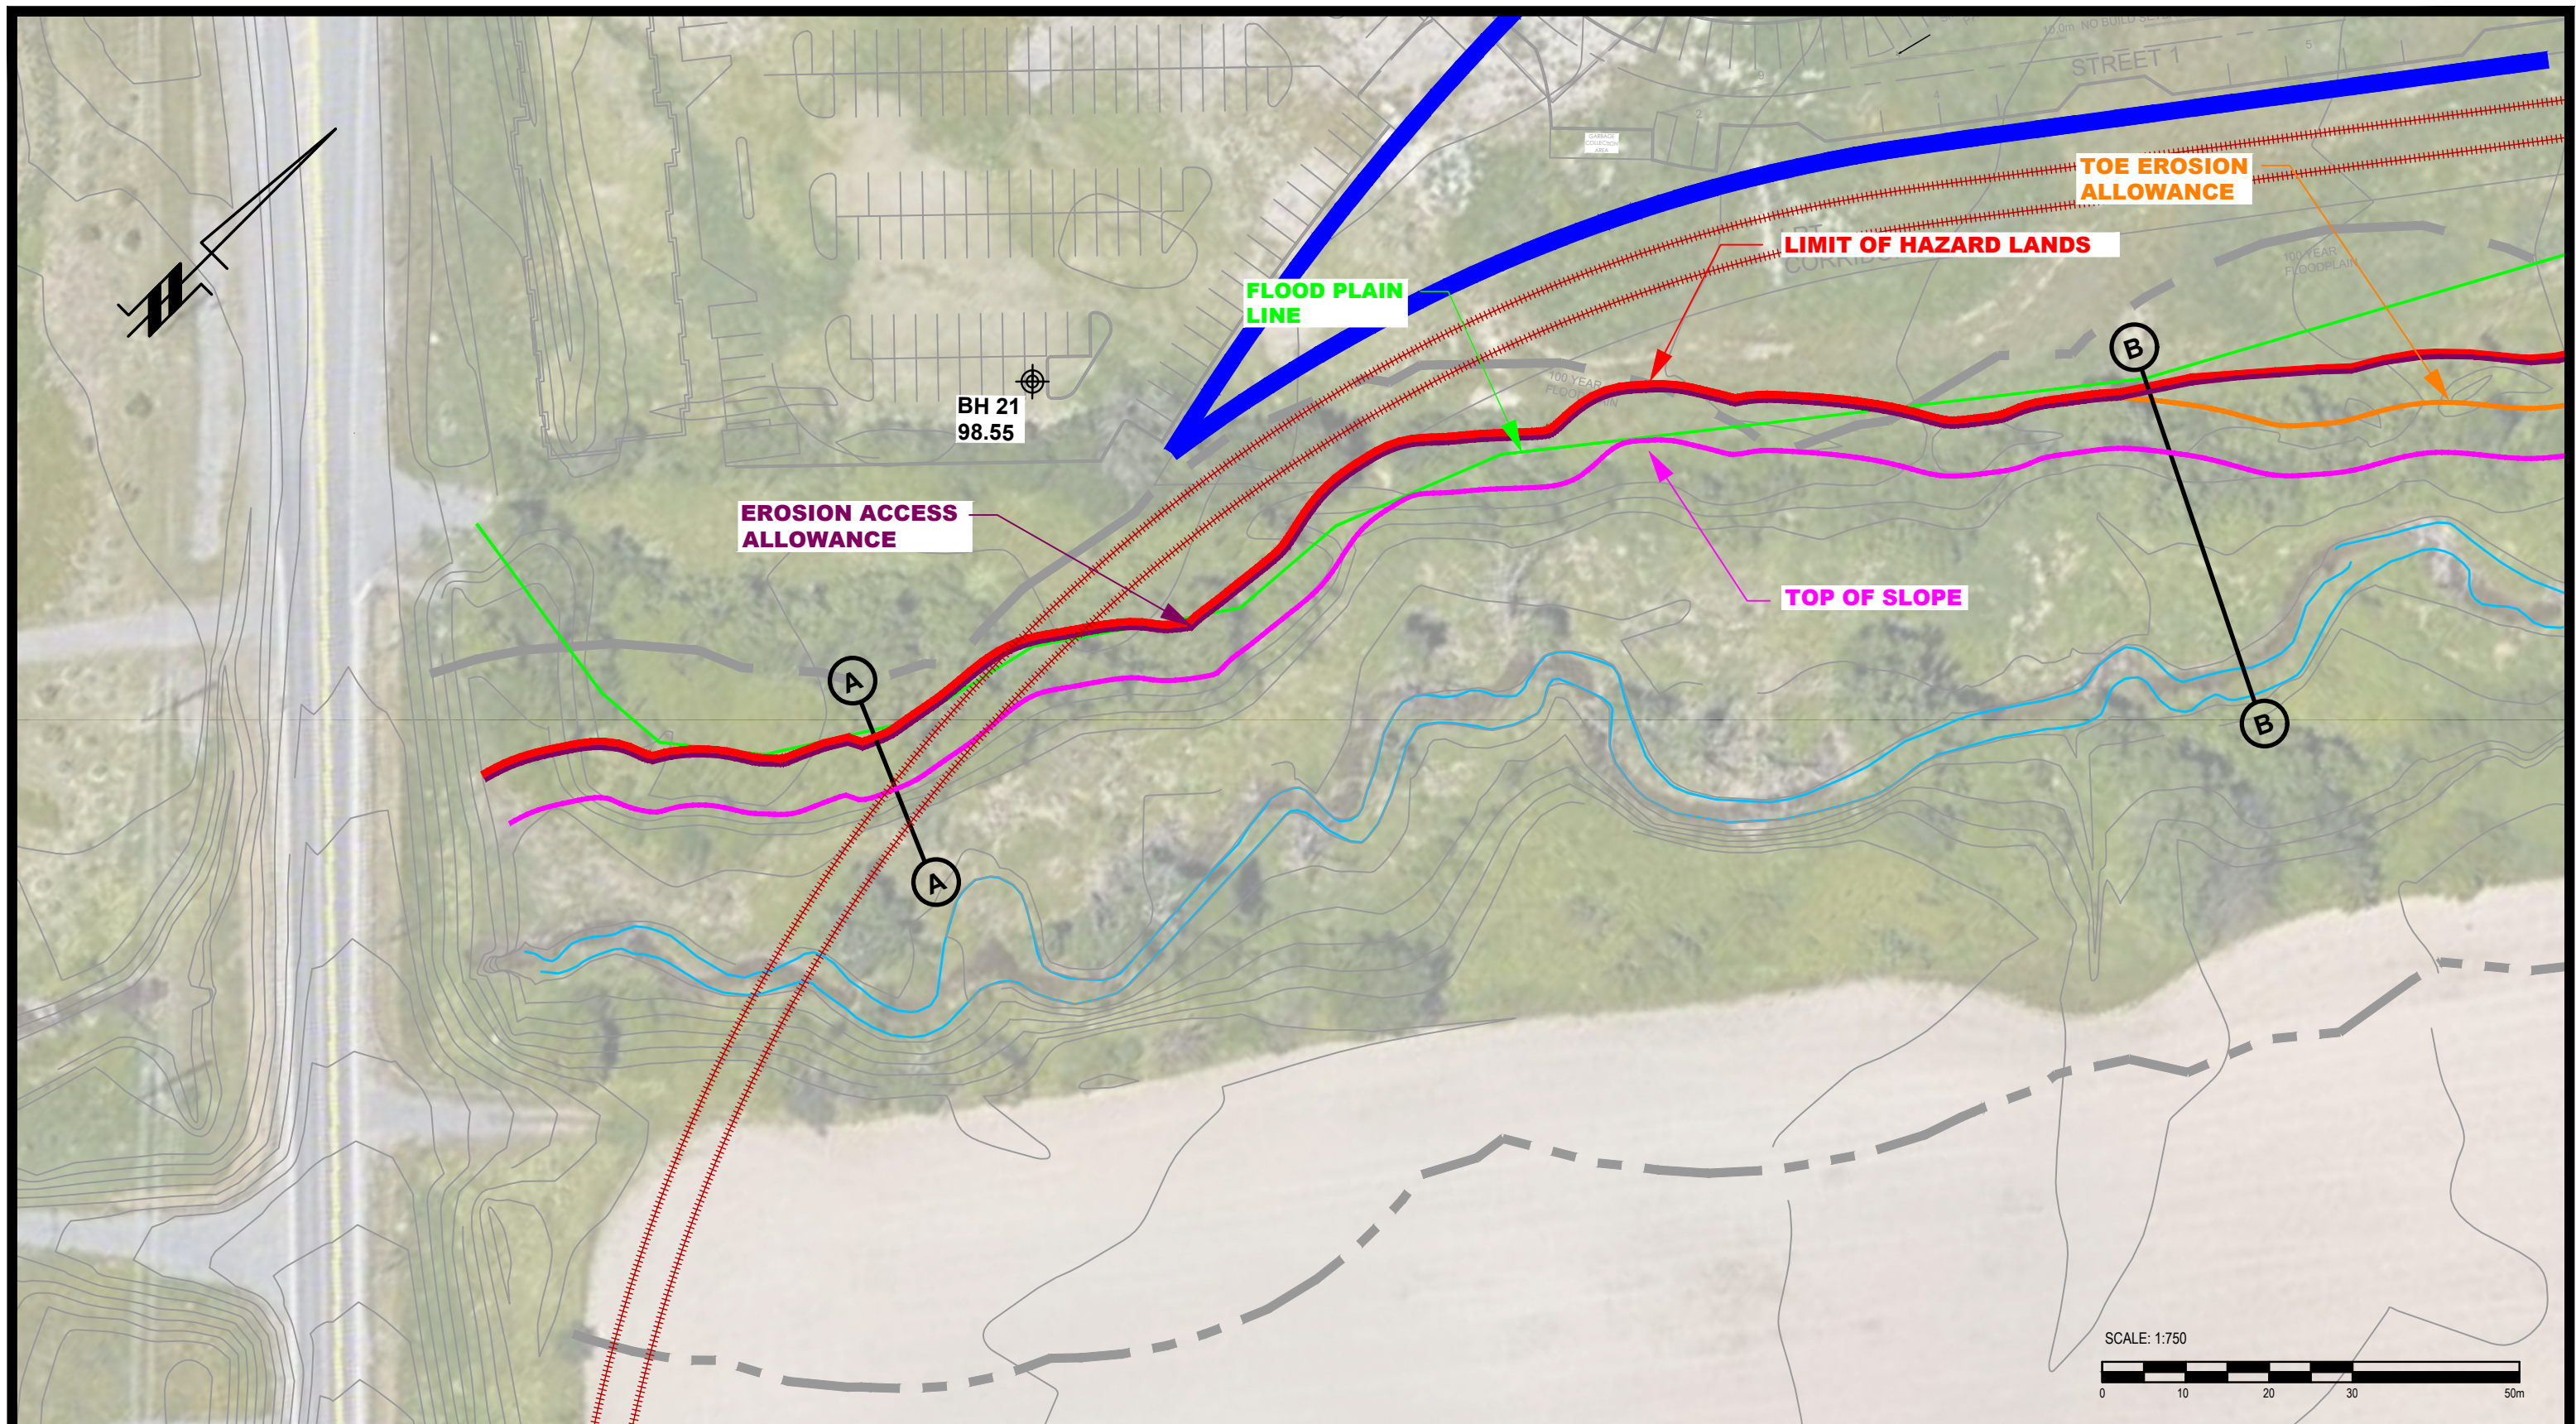

9 AURIGA DRIVE  
OTTAWA, ON  
K2E 7S9  
TEL: (613) 226-7381



NO.	REVISIONS	DATE	INITIAL
4	UPDATED TO LATEST CONCEPTUAL PLAN	27/06/2022	NP
3	UPDATED TO LATEST CONCEPTUAL PLAN	01/02/2022	FA
2	UPDATED NEW LIMIT OF HAZARD LANDS	20/01/2022	FA
1	UPDATED TO LATEST CONCEPTUAL PLAN	16/09/2021	FA

**MINTO COMMUNITIES**  
**GEOTECHNICAL INVESTIGATION**  
**PROPOSED RESIDENTIAL DEVELOPMENT - ARCADIA - STAGE 6**  
 OTTAWA, ONTARIO  
 Title: **LIMIT OF HAZARD LANDS - A**

Scale: 1:750  
 Drawn by: RCG  
 Checked by: MS  
 Approved by: FA

Date: 01/2021  
 Report No.: PG5648  
 Dwg. No.: **PG5648-3A**  
 Revision No.: 4

p:\autocad drawings\geotechnical\pg5648\pg5648-3a.dwg (rev. 04).dwg

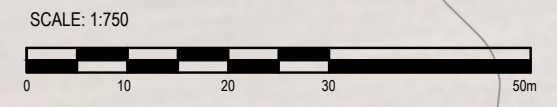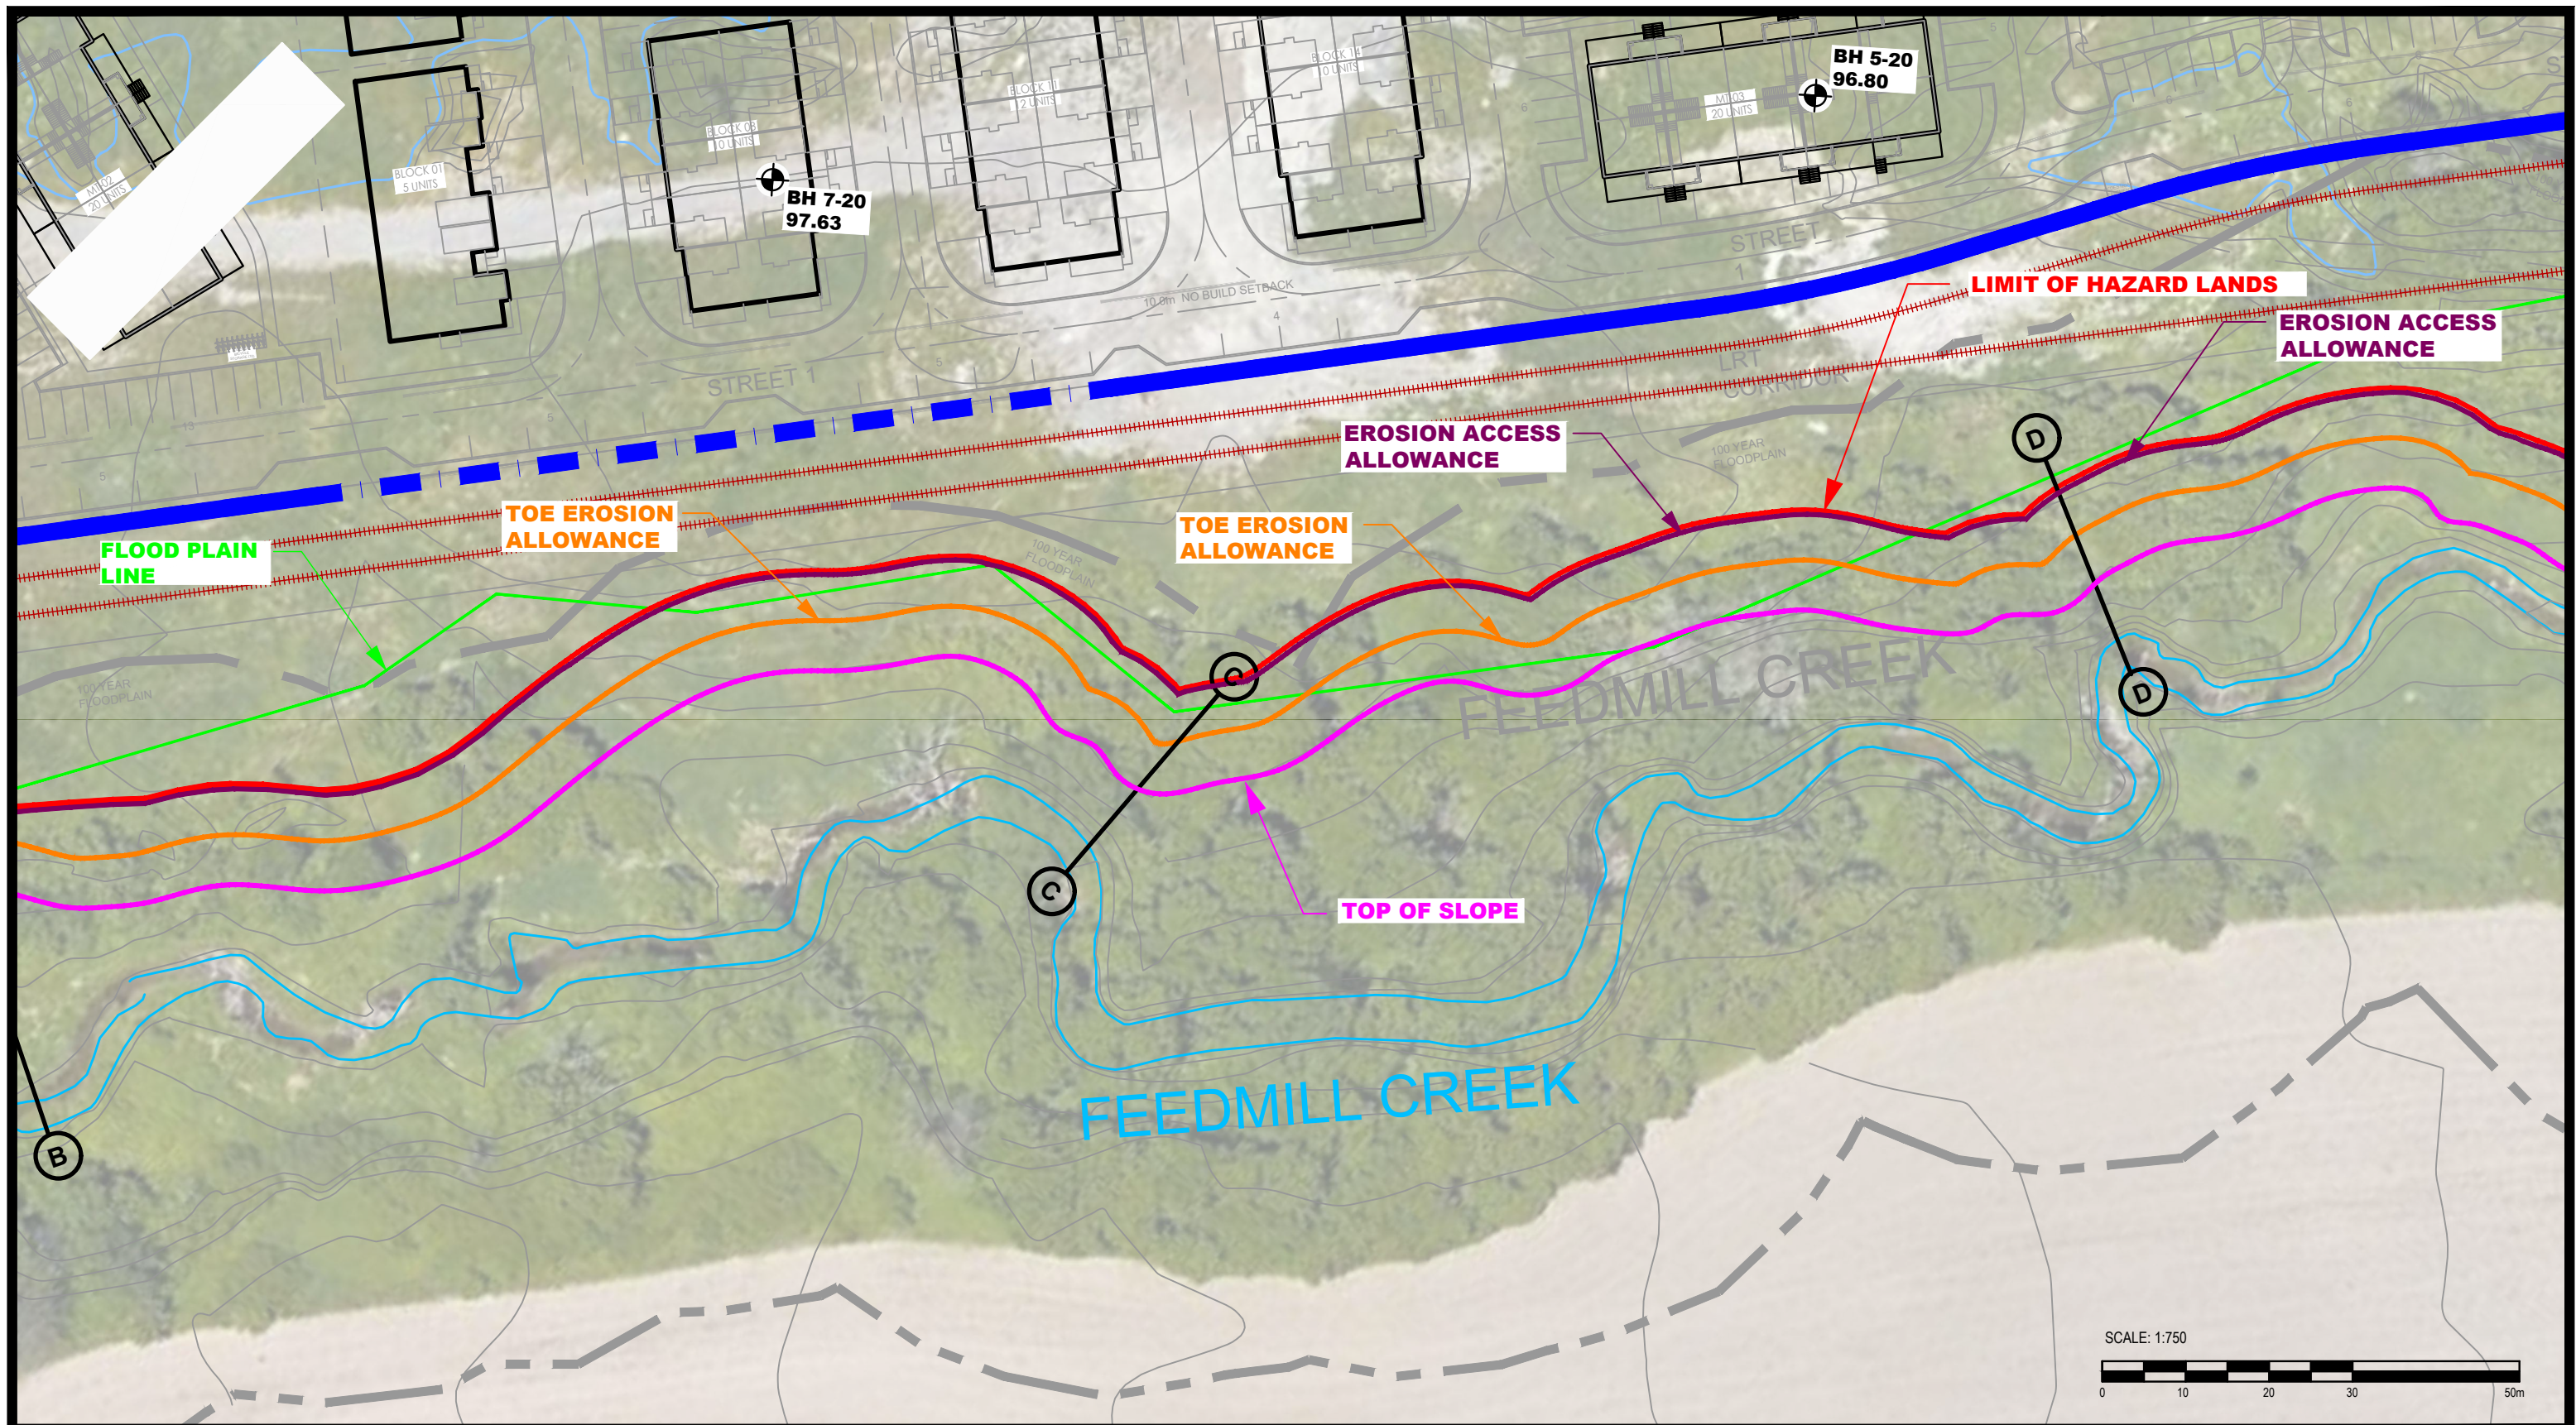


NO.	REVISIONS	DATE	INITIAL
4	UPDATED TO LATEST CONCEPTUAL PLAN	27/06/2022	NP
3	UPDATED TO LATEST CONCEPTUAL PLAN	01/02/2022	FA
2	UPDATED NEW LIMIT OF HAZARD LANDS	20/01/2022	FA
1	UPDATED TO LATEST CONCEPTUAL PLAN	16/09/2021	FA

**MINTO COMMUNITIES**  
**GEOTECHNICAL INVESTIGATION**  
**PROPOSED RESIDENTIAL DEVELOPMENT - ARCADIA - STAGE 6**  
**OTTAWA, ONTARIO**

**TITLE: LIMIT OF HAZARD LANDS - B**

Scale:	1:750	Date:	01/2021
Drawn by:	RCG	Report No.:	PG5648
Checked by:	MS	Dwg. No.:	<b>PG5648-3B</b>
Approved by:	FA	Revision No.:	4

p:\autocad drawings\geotechnical\pg5648\pg5648-3B-16-11-21.dwg (rev. 04)

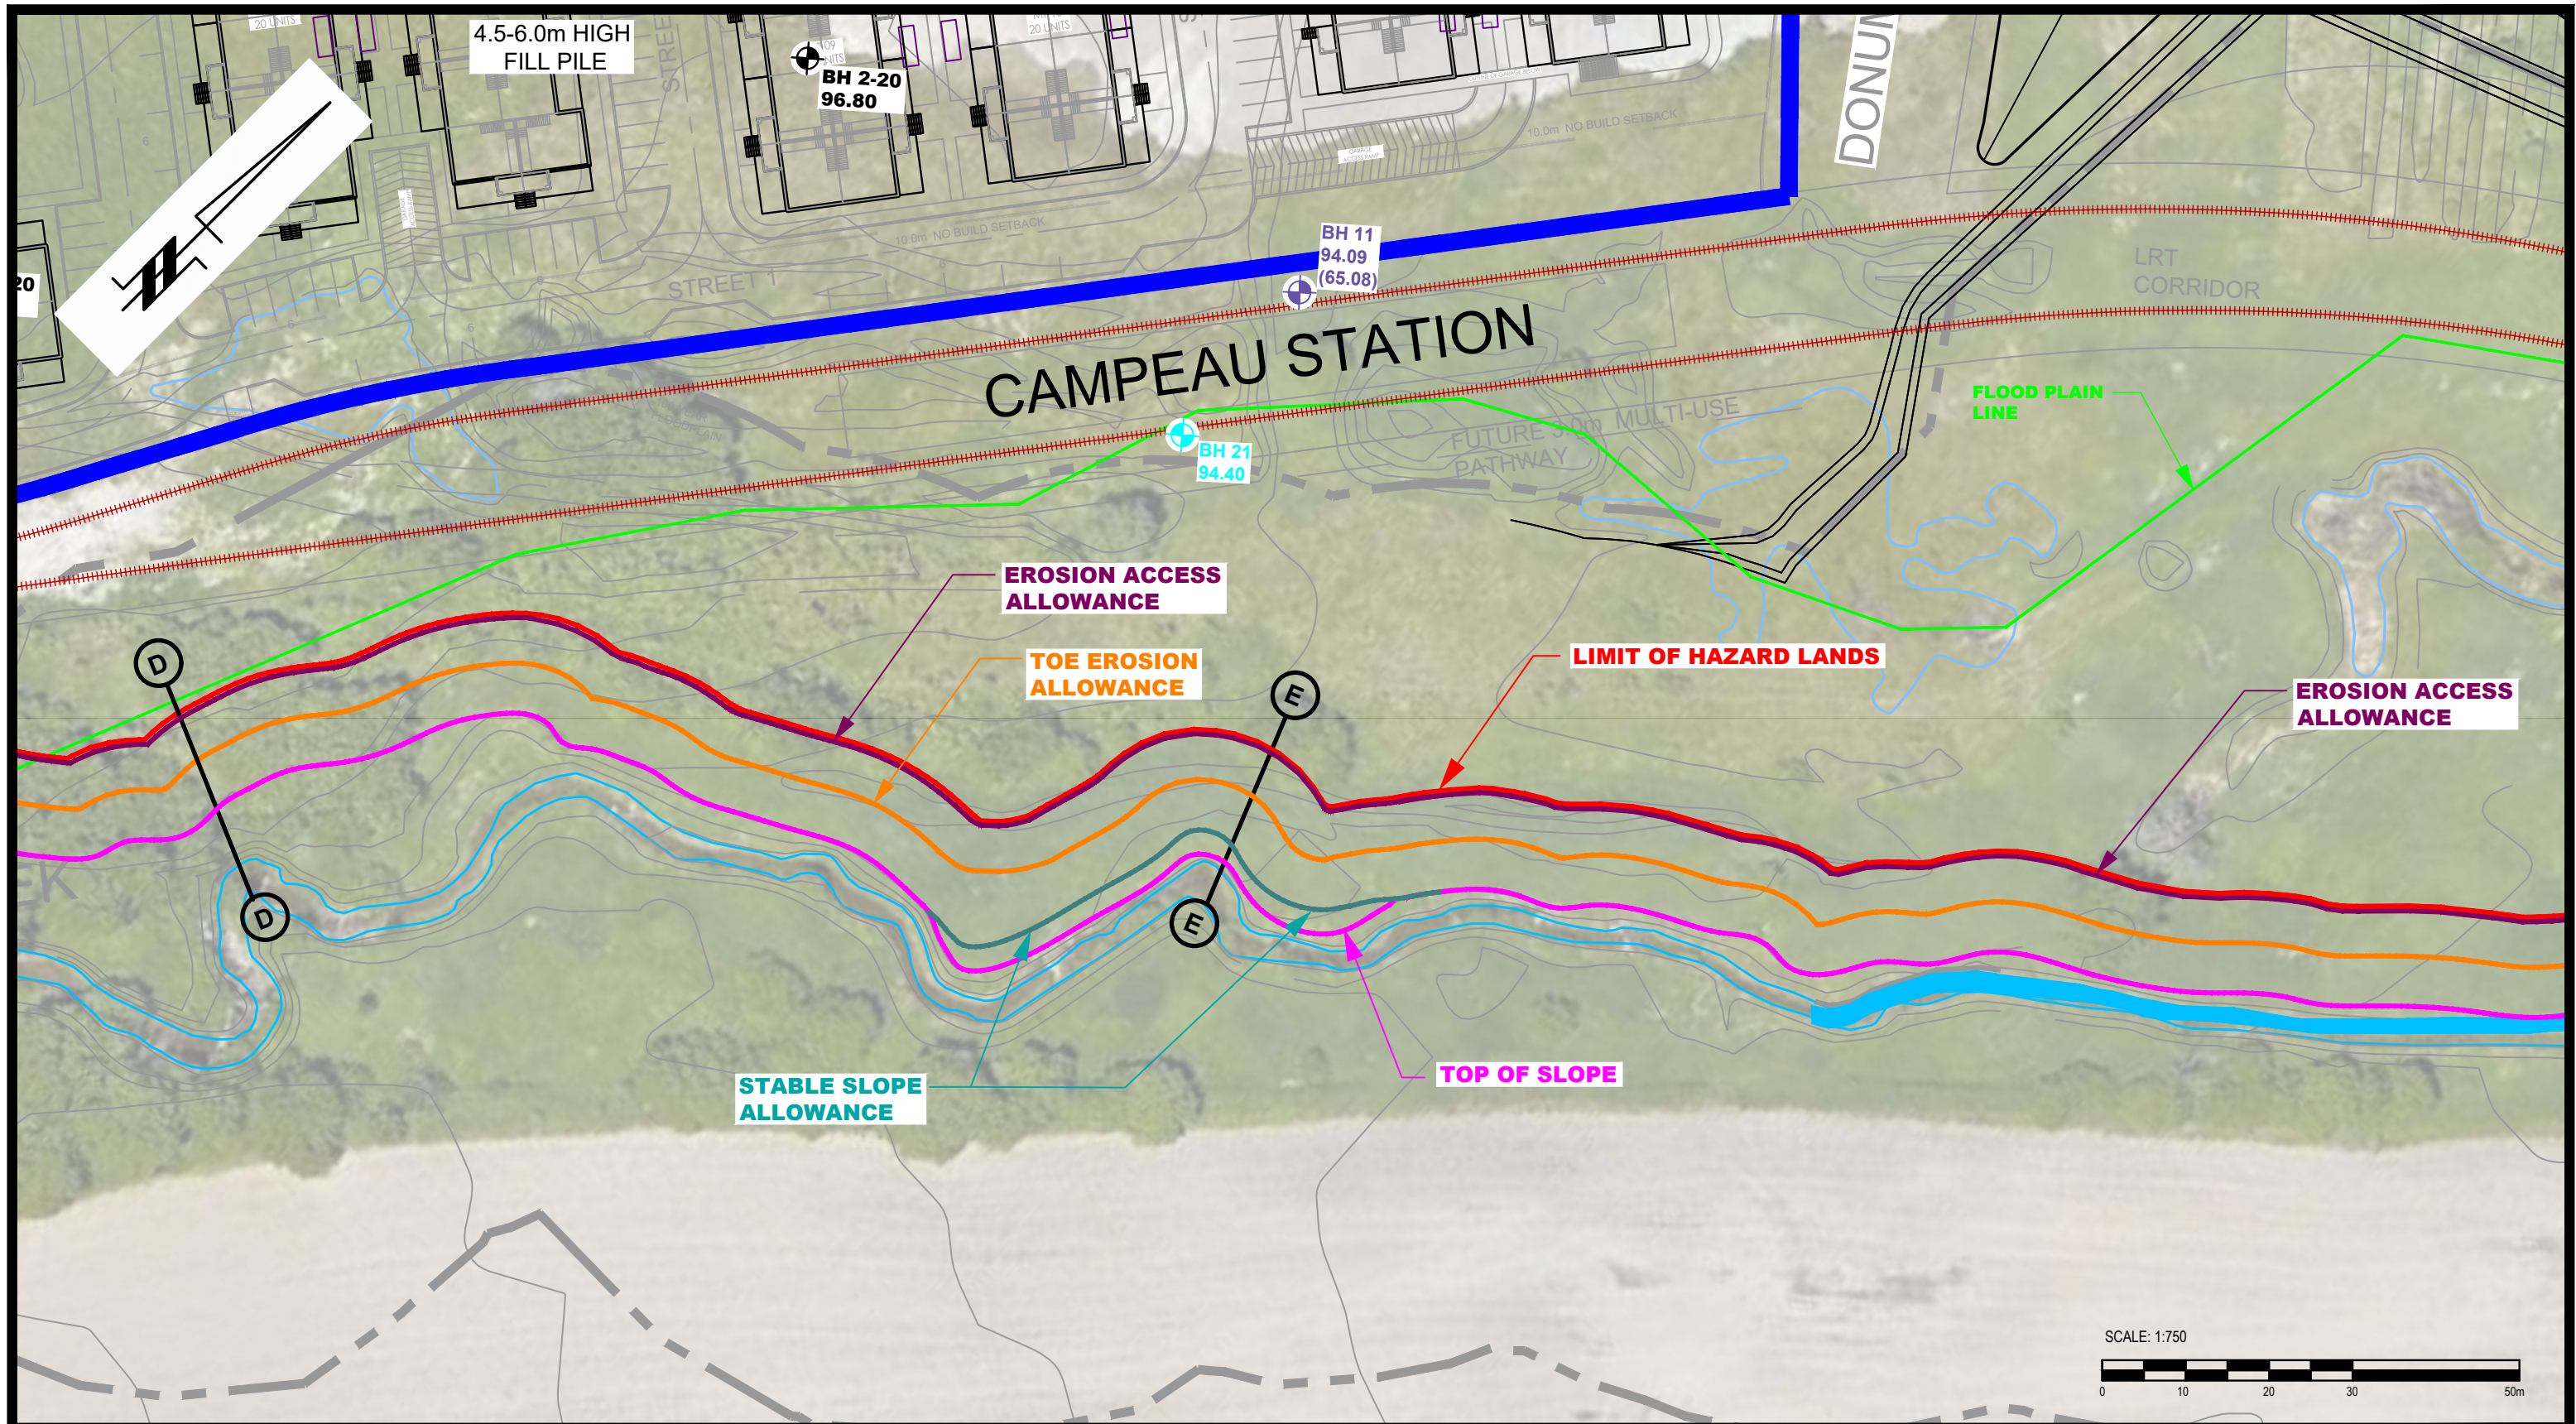

9 AURIGA DRIVE  
OTTAWA, ON  
K2E 7S9  
TEL: (613) 226-7381


NO.	REVISIONS	DATE	INITIAL
4	UPDATED TO LATEST CONCEPTUAL PLAN	27/06/2022	NP
3	UPDATED TO LATEST CONCEPTUAL PLAN	01/02/2022	FA
2	UPDATED NEW LIMIT OF HAZARD LANDS	20/01/2022	FA
1	UPDATED TO LATEST CONCEPTUAL PLAN	16/09/2021	FA

**MINTO COMMUNITIES**  
**GEOTECHNICAL INVESTIGATION**  
**PROPOSED RESIDENTIAL DEVELOPMENT - ARCADIA - STAGE 6**  
 OTTAWA, ONTARIO  
 Title: **LIMIT OF HAZARD LANDS - C**

Scale: 1:750  
 Drawn by: RCG  
 Checked by: MS  
 Approved by: FA

Date: 01/2021  
 Report No.: PG5648  
 Dwg. No.: **PG5648-3C**  
 Revision No.: 4

p:\autocad drawings\geotechnical\pg5648\pg5648-3c-16-11-21.dwg (rev. 04).dwg

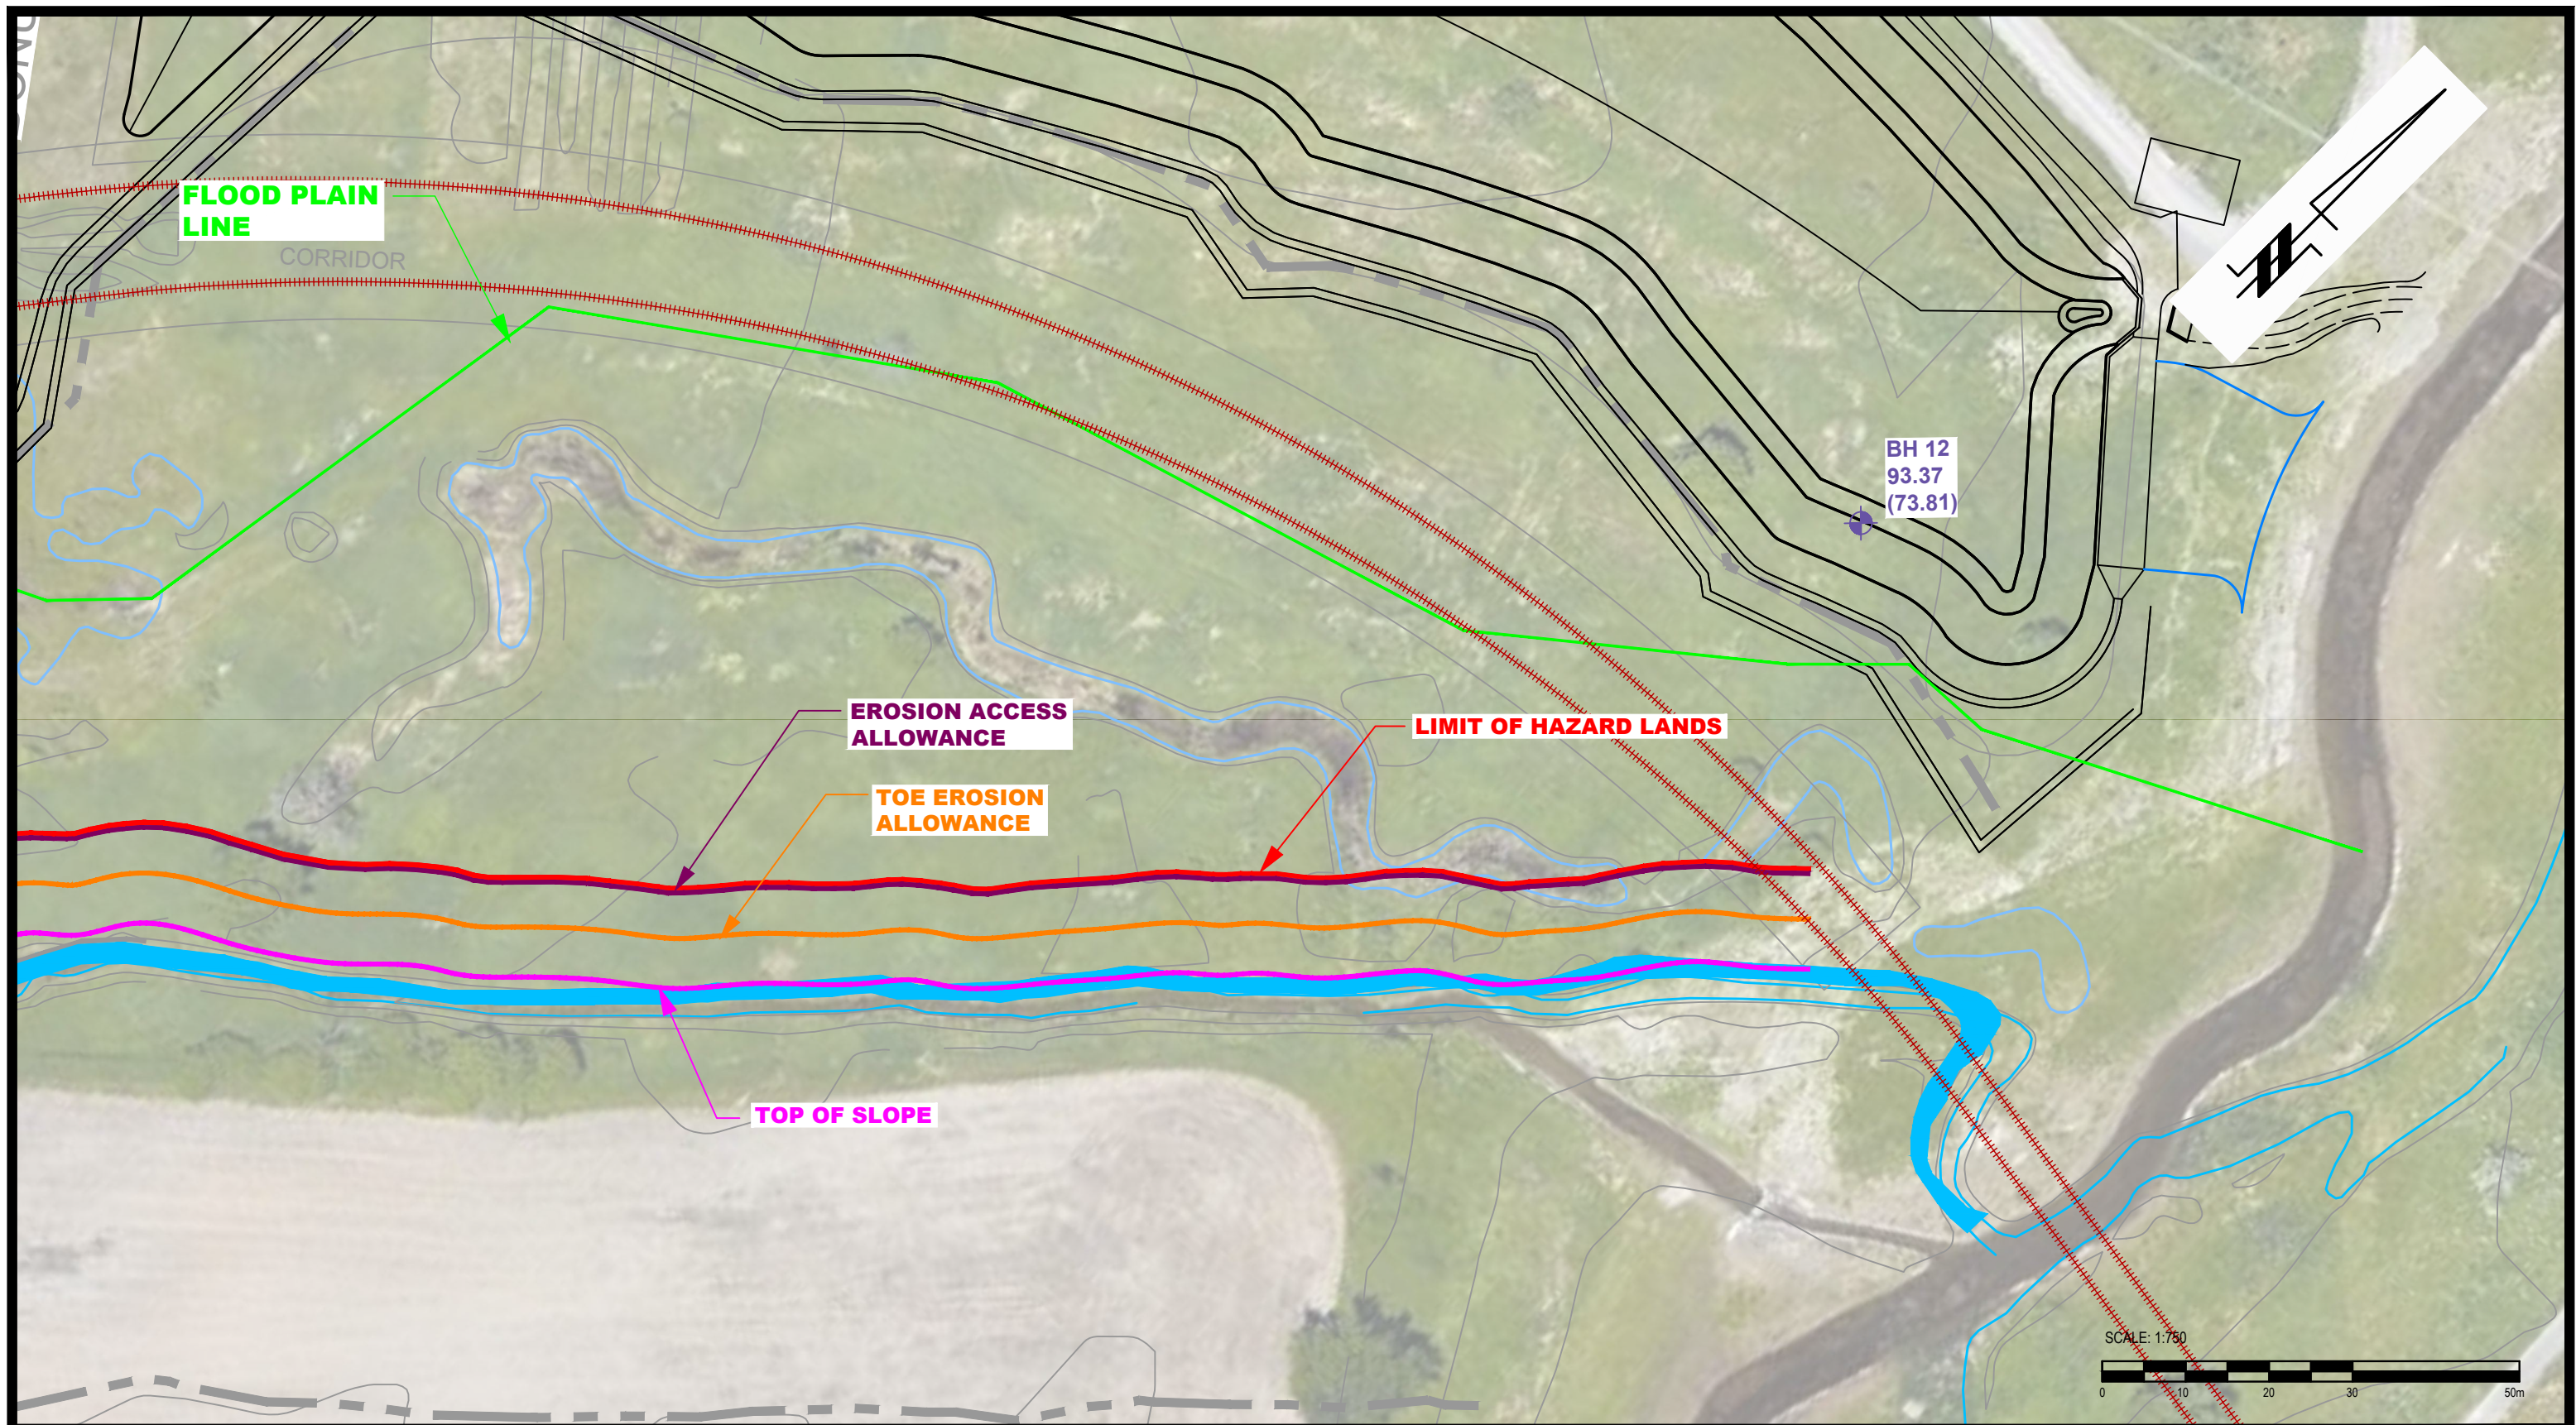

NO.	REVISIONS	DATE	INITIAL
4	UPDATED TO LATEST CONCEPTUAL PLAN	27/06/2022	NP
3	UPDATED TO LATEST CONCEPTUAL PLAN	01/02/2022	FA
2	UPDATED NEW LIMIT OF HAZARD LANDS	20/01/2022	FA
1	UPDATED TO LATEST CONCEPTUAL PLAN	16/09/2021	FA

**MINTO COMMUNITIES**  
**GEOTECHNICAL INVESTIGATION**  
**PROPOSED RESIDENTIAL DEVELOPMENT - ARCADIA - STAGE 6**

**OTTAWA, ONTARIO**

**LIMIT OF HAZARD LANDS - D**

Scale:	1:750	Date:	01/2021
Drawn by:	RCG	Report No.:	PG5648
Checked by:	MS	Dwg. No.:	<b>PG5648-3D</b>
Approved by:	FA	Revision No.:	4

# **APPENDIX C**

## **Proximity Assessment:**

**PG5648-LET.01 Revision 1 dated June 30, 2022**

July 13, 2022  
Report: PG5648-LET.01 Revision 3



**PATERSON  
GROUP**

Minto Communities  
200-180 Kent Street  
Ottawa, Ontario  
K1P 0B6

Attention: **Mr. Curtiss Scarlett**

Subject: Confederation Line Level 2 Proximity Study  
Proposed Residential Development  
Arcadia Stage 6 – Campeau Drive – Ottawa

**Consulting Engineers**

9 Auriga Drive  
Ottawa, Ontario  
K2E 7T9  
Tel: (613) 226-7381

Geotechnical Engineering  
Environmental Engineering  
Hydrogeology  
Materials Testing  
Building Science  
Rural Development Design  
Retaining Wall Design  
Noise and Vibration Studies

[patersongroup.ca](http://patersongroup.ca)

Dear Sir,

Further to your request and authorization, Paterson Group (Paterson) prepared the current letter report to summarize construction issues which could occur due to the proximity of the proposed development with respect to the subject future alignment of the Confederation Line extension and Campeau Station located nearby to the site. The following letter should be read in conjunction with the Confederation Line Level 2 Proximity Study (Paterson Group Report PG5648-2 Revision 3 dated July 13, 2022).

## 1.0 Background Information

Based on the available conceptual drawings, it is understood that Stage 6 of the proposed development will consist of a series of single-family and townhouse style residential dwellings with one or more basement levels, or slab-on-grade construction. It is also understood that the proposed development will include associated driveways, parking garage access ramps, local roadways, and landscaped areas.

The following sections summarize our existing soils information and construction precautions for the proposed development, which may impact the subject future alignment of the Confederation Line and associated infrastructure.

It should be noted that the information submitted as part of the current Proximity Study will be supplemented with construction plans issued for construction, once available.





## 2.0 Subsurface Conditions

Based on existing geotechnical information, the subsurface conditions in the immediate area of the subject site and subject future Confederation Line alignment consist of the following:

- Existing surface grade at the time of the investigation was at an elevation of approximately 94 to 98 m in the location of the proposed development, descending to the south-west of the site to an approximate geodetic elevation 94 m in the location of the future Campeau Station.
- The overburden thickness is approximately 29 m near the location of the Confederation Line.
- Bedrock surface elevation is at approximately geodetic elevation of 65 m.
- Based on available geological mapping, the bedrock underlying the site consists of limestone interbedded with shale. The proposed development is expected to be founded upon an undisturbed silty clay deposit.

### Future Confederation Line Extension Location

Available preliminary information indicates that the future Confederation Line will be elevated above ground around the location of the proposed development, located approximately 5 m from the southeast property line of the subject site. At the location of the LRT nearest the proposed development, the top of rail (TOR) is anticipated to be located at an elevation of 103.4 m, while the finished ground surface below the elevated rail will be at an elevation of approximately 97 m.

The founding elevation of the proposed dwellings adjacent to the rail line is expected to extend below the elevation of the rail and possibly below the underside of footing level of Campeau Station. However, the future Confederation Line railway and Campeau Station are not located within the dwelling's lateral support zones, and will not be adversely affected. Further, the proposed dwelling and local roadway locations are not located within the future rail line's or rail station's lateral support zones, and will therefore not impact the founding support of the future Confederation Rail line or Campeau Station.



## **3.0 Construction Precautions and Recommendations**

### **Influence of Proposed Development on Future Confederation Line**

Based on existing soils information and building design details, the footings of the proposed dwellings, underground parking ramp and local roadways will be founded on stiff silty clay. Further, based on the approximate distance of 13 m between the proposed underground parking ramp and the future Confederation Line railway and Campeau Station, no lateral loads from the proposed building will be transferred to the railway and rail station location, the future rail and rail station will not be undermined, and the future Confederation Line and Campeau Station founding soils will not be disturbed.

### **Vibration Monitoring**

Although bedrock removal and the installation of temporary shoring will not be required for the proposed development, other vibration inducing construction activities such as compaction and backfilling will be monitored. A seismograph would be installed at the southeast site boundary, nearest to the future Confederation Line corridor, to monitor vibrations during construction activities. A program detailing trigger levels and action levels is provided in Section 3.1 of the Confederation Line Level 2 Proximity Study (Paterson Group Report PG5648-2 Revision 3 dated July 13, 2022).

### **Groundwater Control**

Groundwater observations during the recent geotechnical investigation indicated groundwater levels at an approximate depth of 3 to 4 m below existing grade. The design of the dewatering plans for the site will take into consideration the adjacent future Confederation Line railway and associated infrastructure. These plans will be forwarded once they are available.







## 4.0 Conclusions and Recommendations

Based on the currently available information for the subject alignment of the proposed development and the existing subsurface information, the proposed development will not negatively impact the future Confederation Line extension, Campeau Station, or their underlying soils. It should be noted that the information submitted as part of the current Proximity Study will be supplemented with construction plans issued for construction, dewatering and discharge plans, and field monitoring program as described in the application conditions.

We trust that this information satisfies your immediate request.

Best Regards,

**Paterson Group Inc.**

Nicole R.L. Patey, B.Eng.



Scott S. Dennis, P.Eng.

