





ICD SUMMARY TABLE

Control Location	Max Flow (L/sec)	Max Head (m)	Type	Model
CB02	2.3	1.08	IPEX TEMPEST	LMF 50

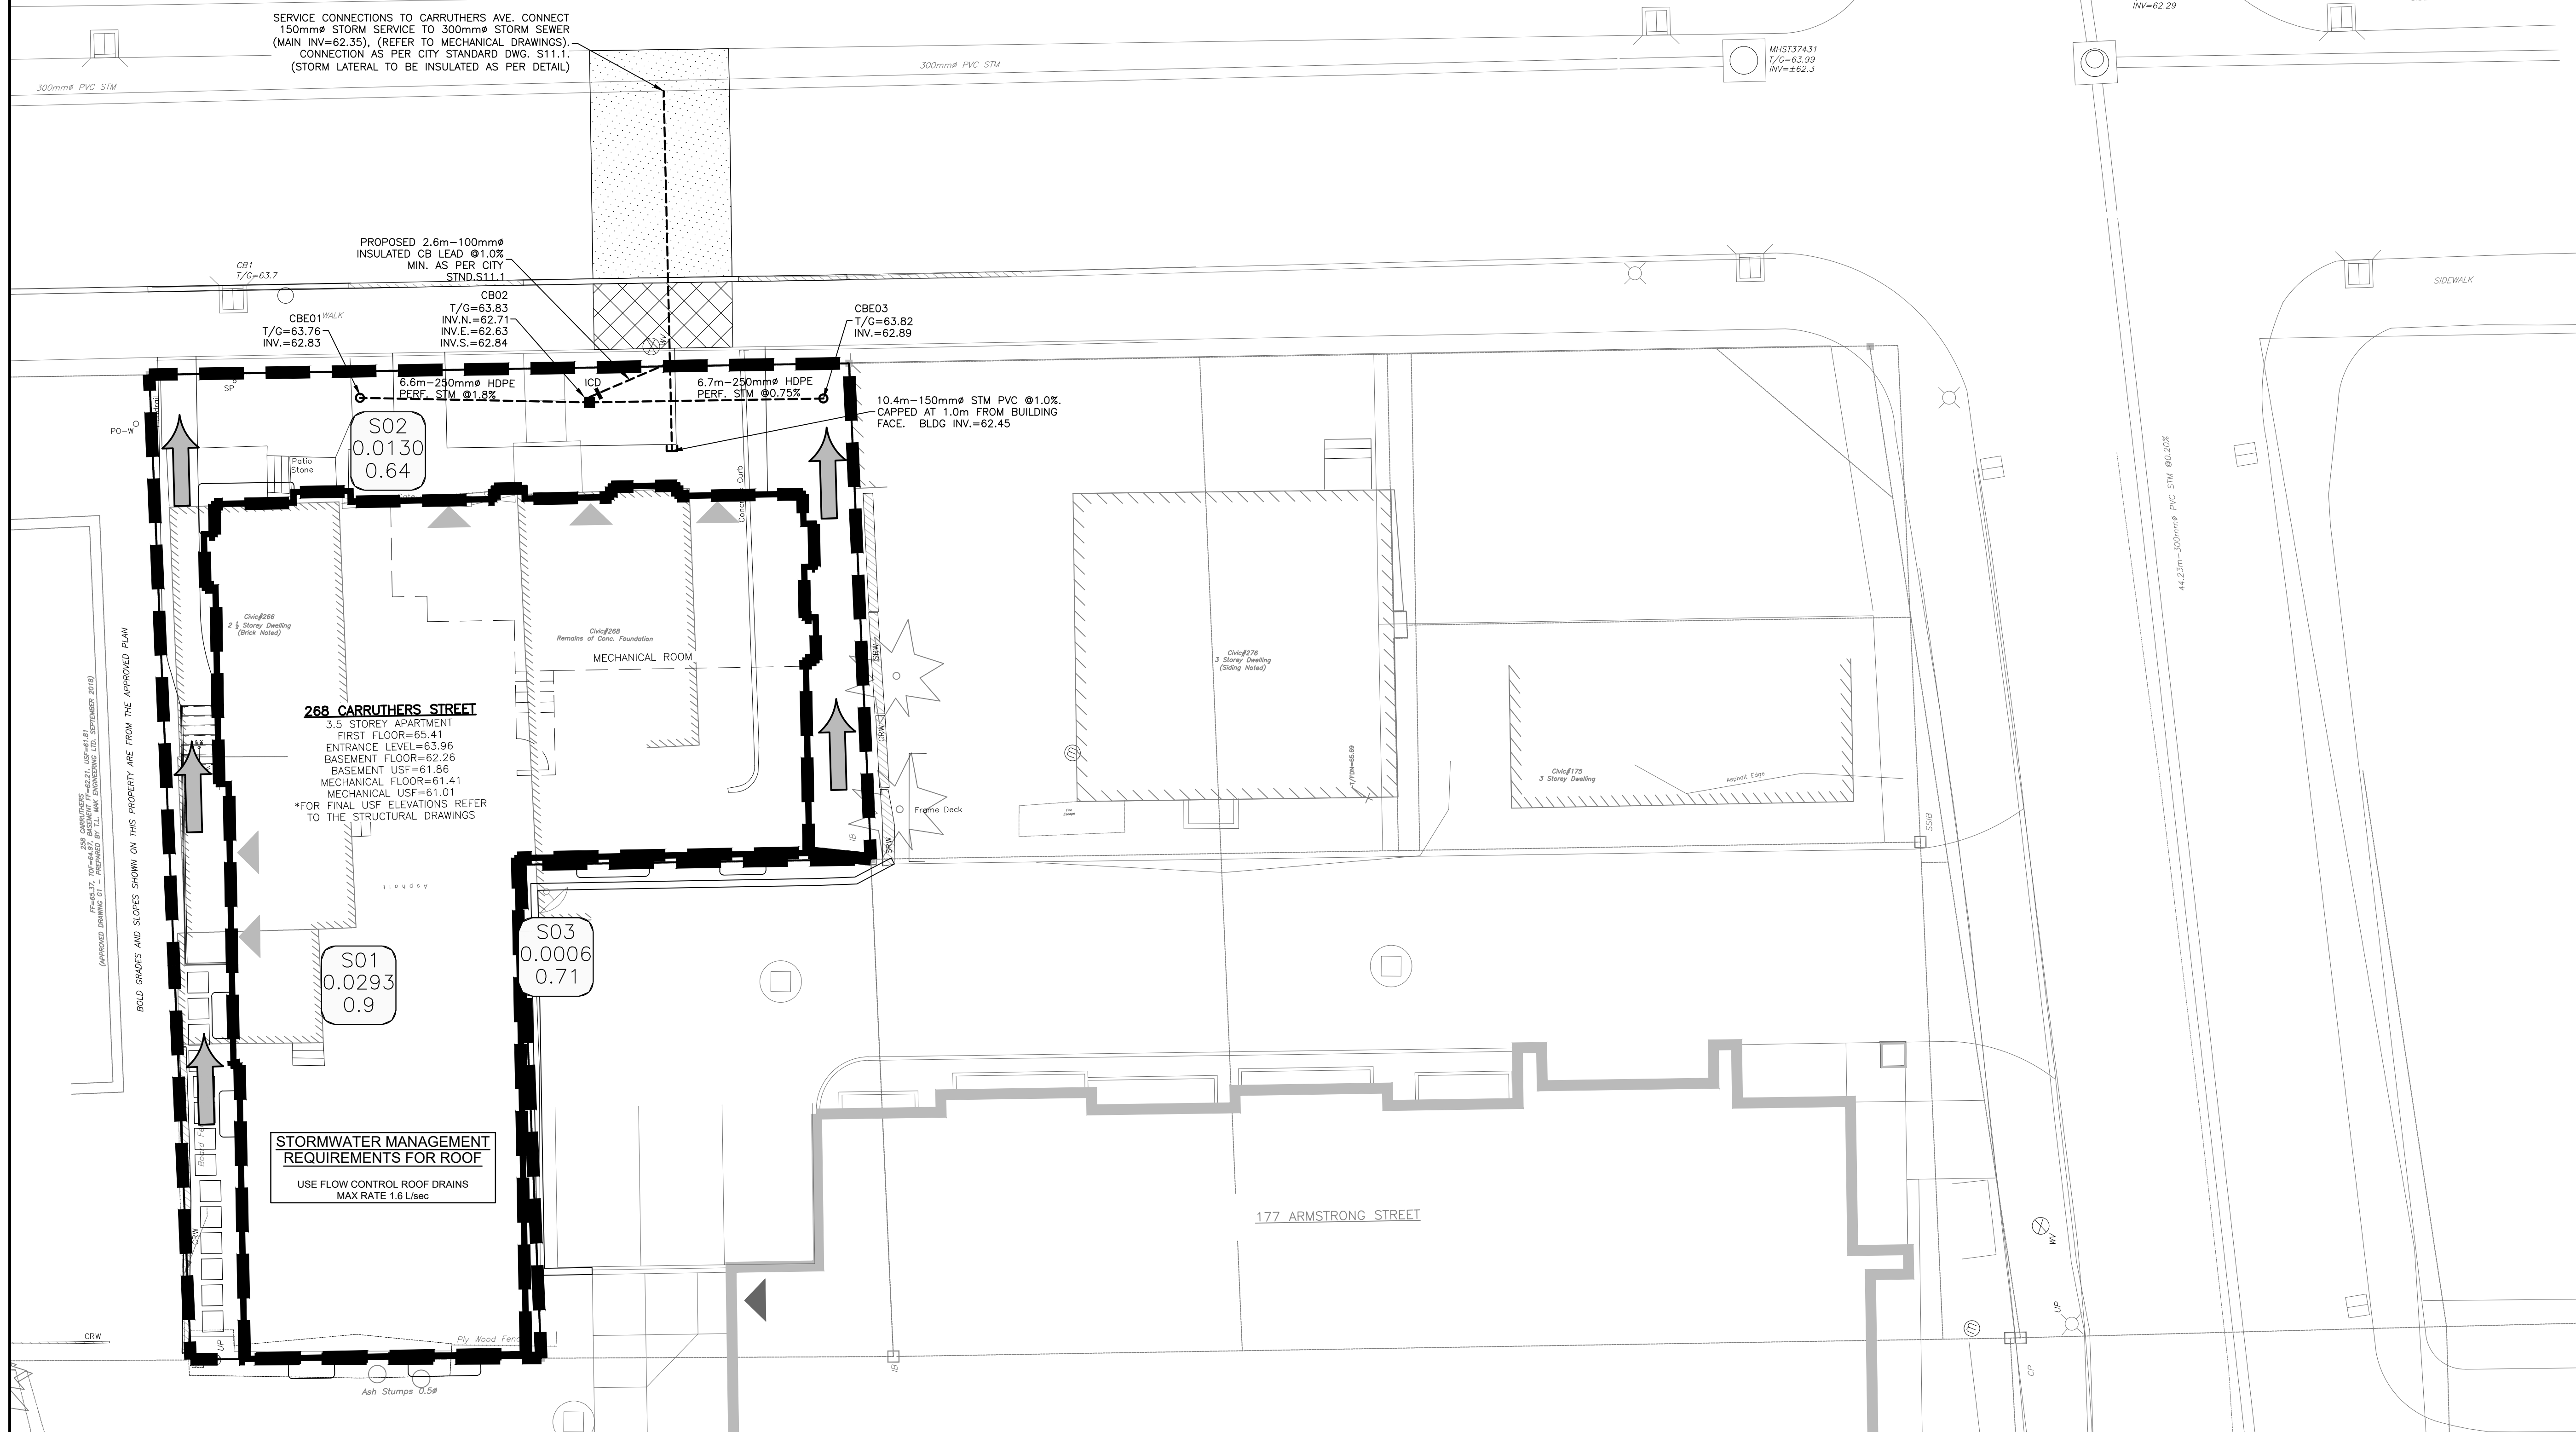

CAUTION
 THE POSITION OF ALL POLE LINES, CONDUITS, WATERMANS, SEWERS AND OTHER UNDERGROUND AND OVERGROUND UTILITIES AND STRUCTURES IS NOT NECESSARILY SHOWN ON THE CONTRACT DRAWINGS, AND WHERE SHOWN, THE ACCURACY OF THE POSITION OF SUCH UTILITIES AND STRUCTURES IS NOT GUARANTEED. BEFORE STARTING WORK, DETERMINE THE EXACT LOCATION OF ALL SUCH UTILITIES AND STRUCTURES AND ASSUME ALL LIABILITY FOR DAMAGE TO THEM.

REV	REVISION DESCRIPTION	DATE	BY	APPD
1	ISSUED FOR SITE PLAN APPROVAL	09/11/22	SAB	BMT

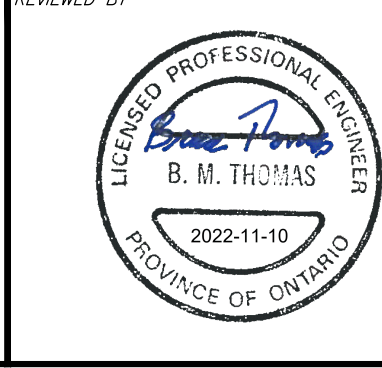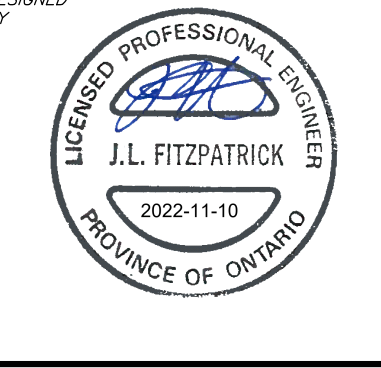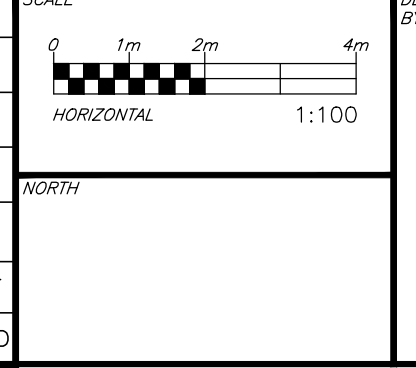

McCORMICK PARK DEVELOPMENTS
 1600 LAPERRIERE AVENUE, SUITE 205
 OTTAWA, ON. K1M 2H9
 613.421.1515

exp.
 exp Services Inc.
 1-813-688-1899 | F +1-613-225-7330
 3625 Queenwood Drive, Unit 100
 Ottawa, ON K2B 8H6
 Canada
 www.exp.com

• BUILDINGS • EARTH & ENVIRONMENT • ENERGY •
 • INDUSTRIAL • INFRASTRUCTURE • SUSTAINABILITY •

DESIGN	PROJECT
SAB	266-268 CARRUTHERS 177-179 ARMSTRONG STREET OTTAWA, ONTARIO.
BMT	OTT-22014656-AG
BMT	SURVEY FWW/FSD
BMT	DATE JUNE 2022
SAB	TITLE
BMT	STORM DRAINAGE PLAN
BMT	DRAWING No. C400
BMT	APPROVED