

LEGEND

DRAINAGE AREA

AREA (sq.m)

X

XXX

0.XX

5 YEAR RUNOFF COEFFICIENT

KEY PLAN

No.	DATE	REVISION
7	JUL 4-25	RE-ISSUED FOR APPROVAL
6	MAY 22-25	RE-ISSUED FOR APPROVAL
5	APR 22-25	RE-ISSUED FOR APPROVAL
4	DEC 12-24	RE-ISSUED FOR APPROVAL
3	NOV 14-24	RE-ISSUED FOR APPROVAL
2	MAY 7-24	RE-ISSUED FOR APPROVAL
1	FEB 27-24	ISSUED FOR APPROVAL

D. B. GRAY ENGINEERING INC.

700 Long Point Circle

Ottawa, Ontario

613-425-8044

d.gray@dbggrayengineering.com

Project

PROPOSED 4-STORY APARTMENT BUILDING

1066 SILVER STREET

OTTAWA, ONTARIO

Drawing Title

DRAINAGE PLAN

Engineer's Seal

Drawing No.

C-7

of 7

NOT VALID UNLESS SIGNED & DATED

Drawn

D.B.G.

H. Scale

1:150

V. Scale


Date

JAN 23-24

Job No.

23068

D07-12-24-0037

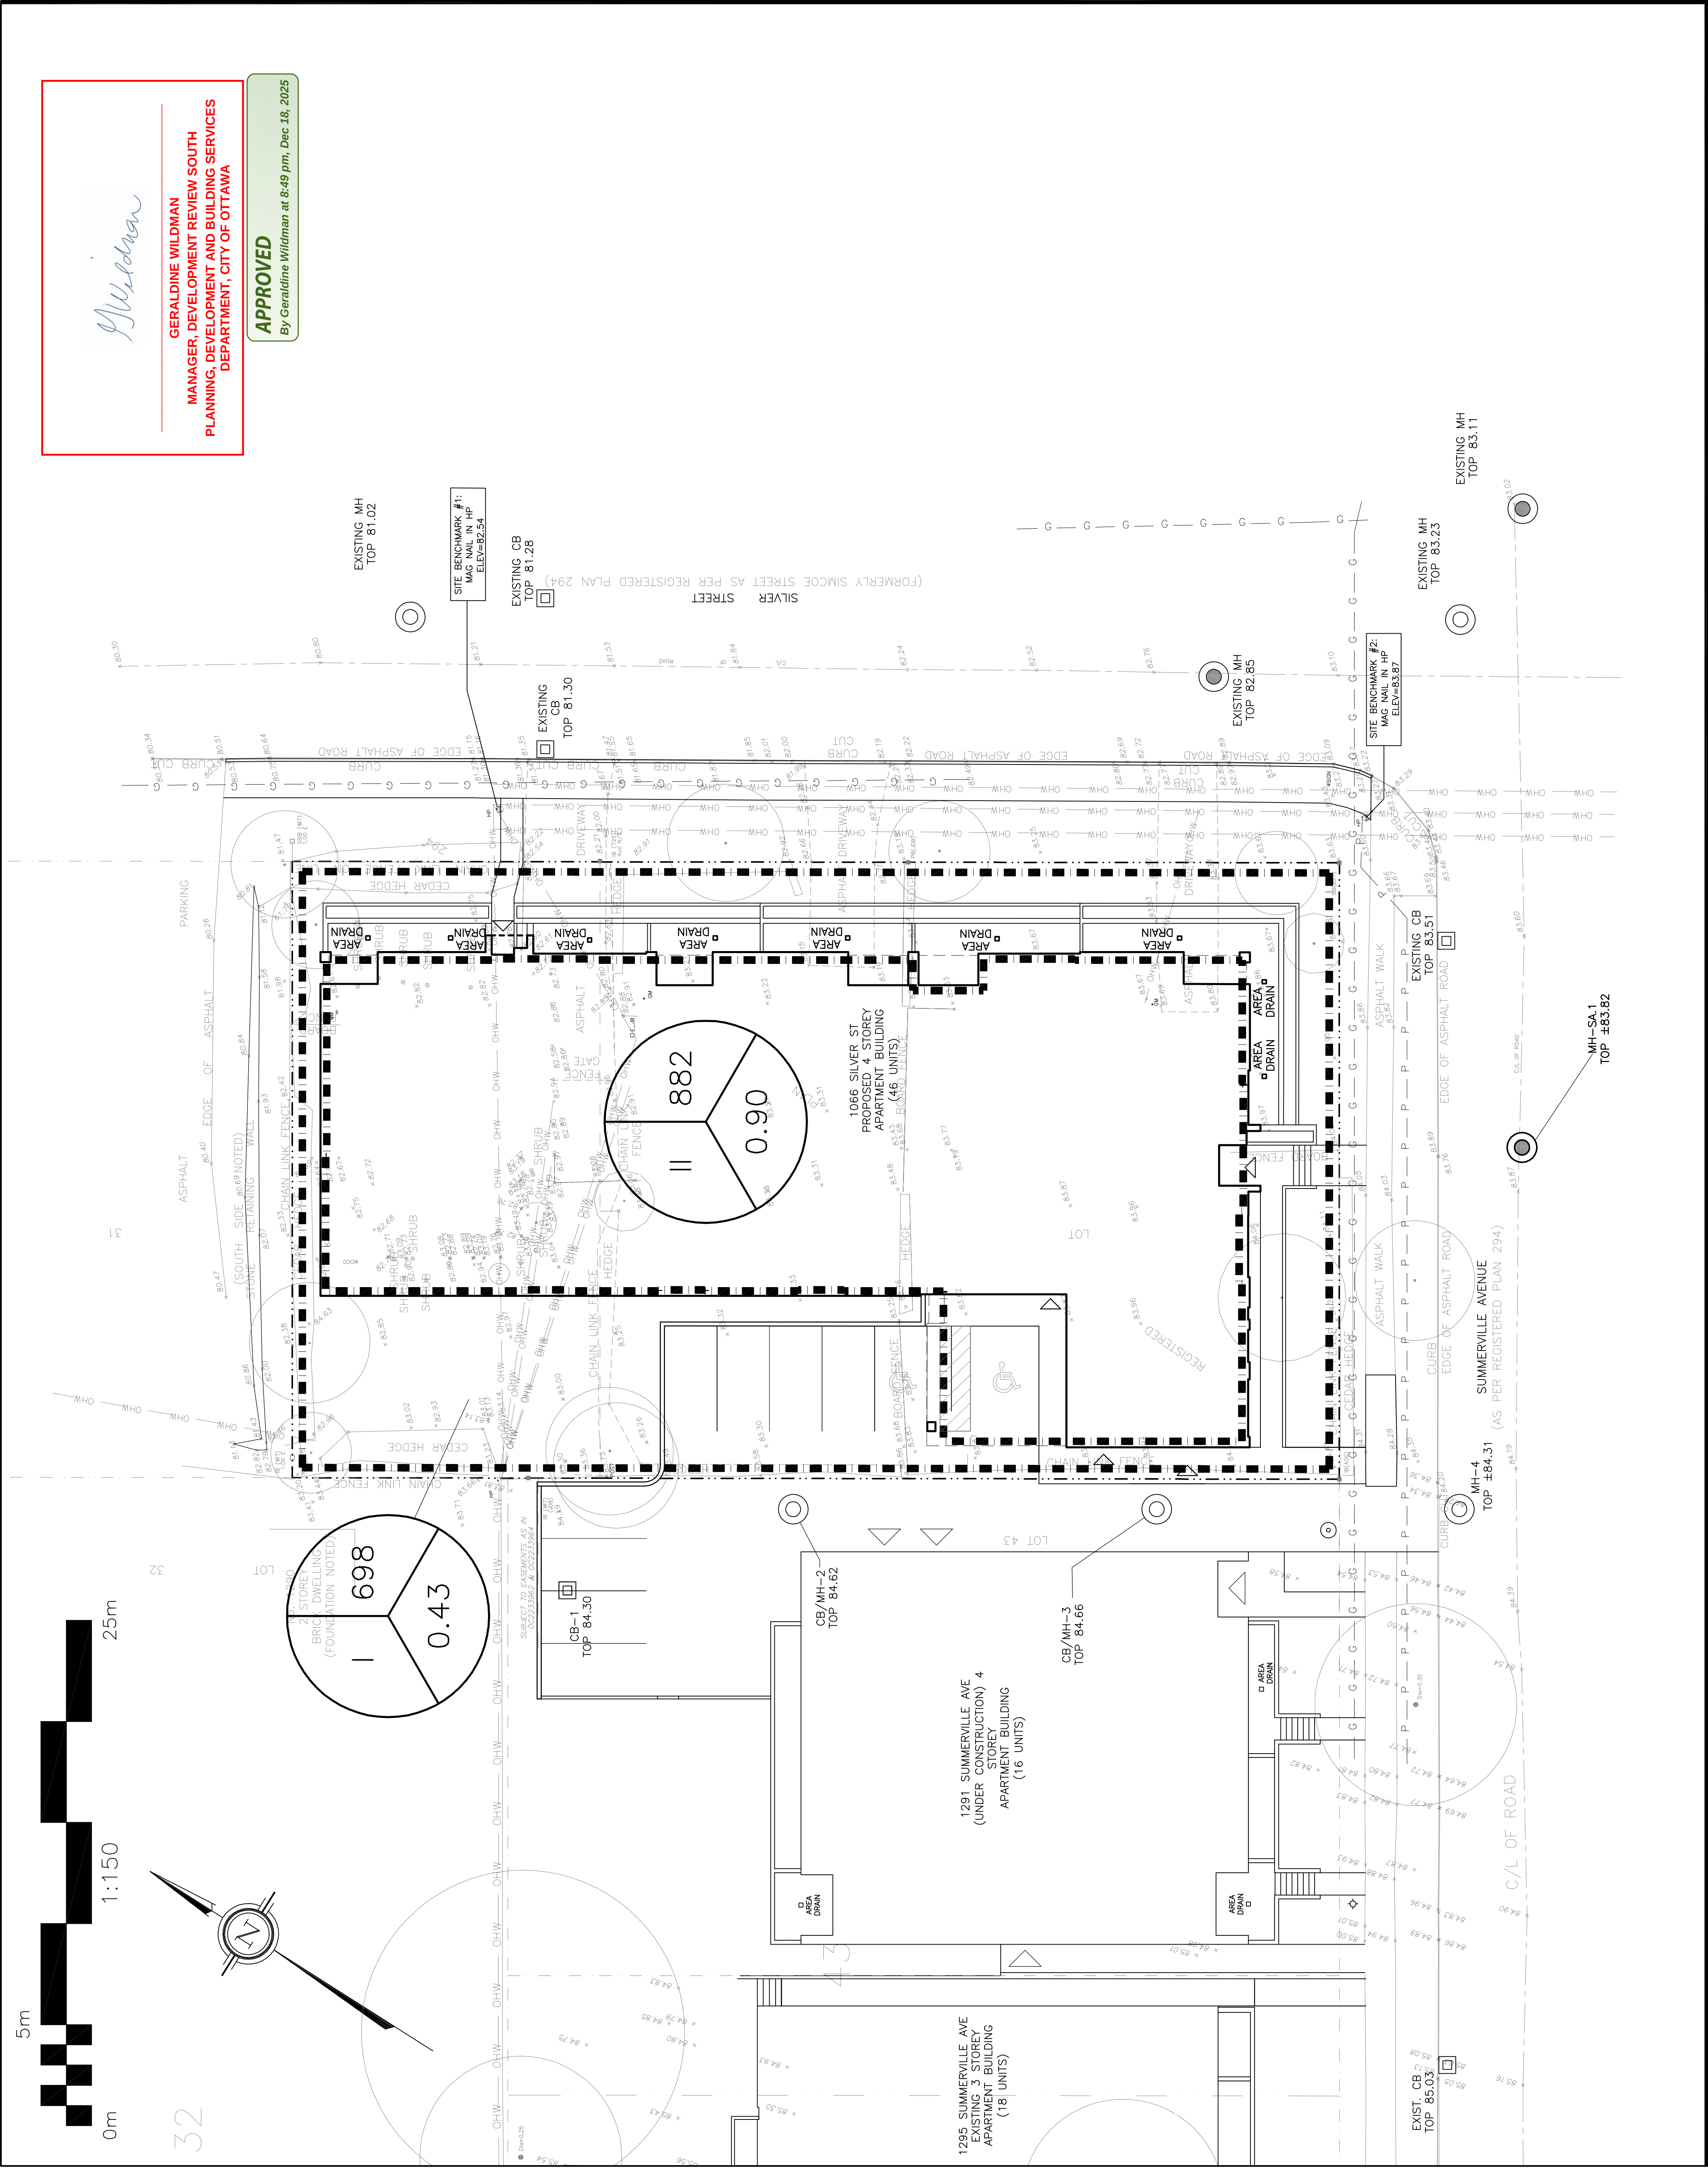

GERALDINE WILDMAN

MANAGER, DEVELOPMENT REVIEW SOUTH

PLANNING, DEVELOPMENT AND BUILDING SERVICES

DEPARTMENT, CITY OF OTTAWA

APPROVED

By Geraldine Wildman at 8:49 pm, Dec 18, 2025