
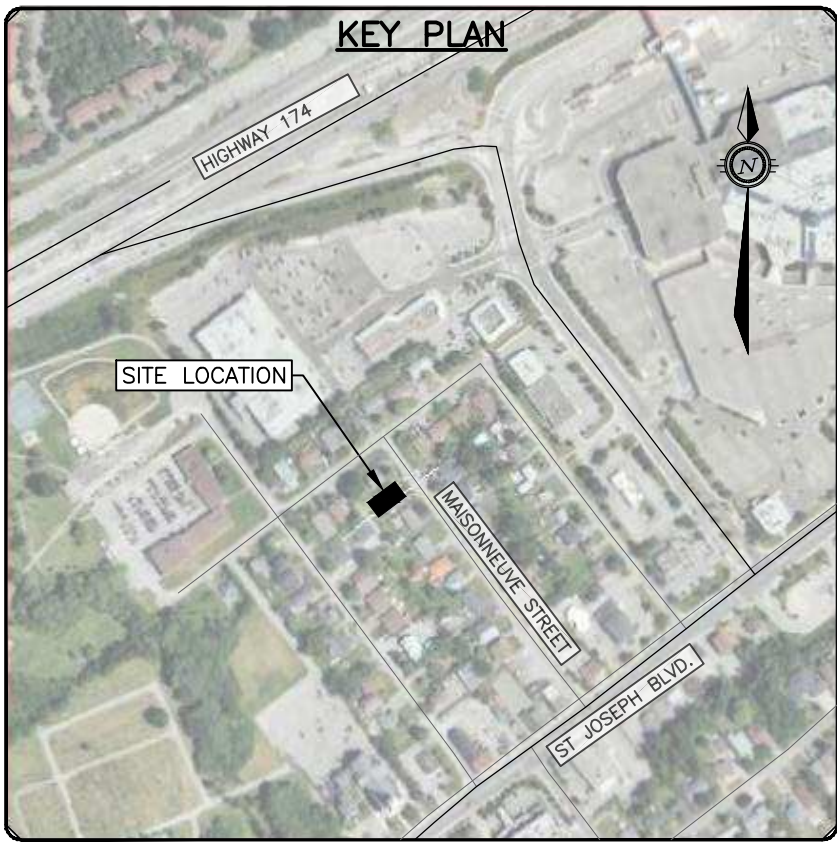


File Name: \\exp\data\1108-2406872-001\00 - execution\05 - final\1108-2406872-00 - maisonneuve - cdl 2.dwg
User: Suresh10/17/2024 4:01:23 PM Last Plotted: 10/15/2024 11:03:59 AM
References: K:\pim\1108-2406872.dwg; area = 1108-2406872.dwg; title = 1108-2406872 - site plan.dwg

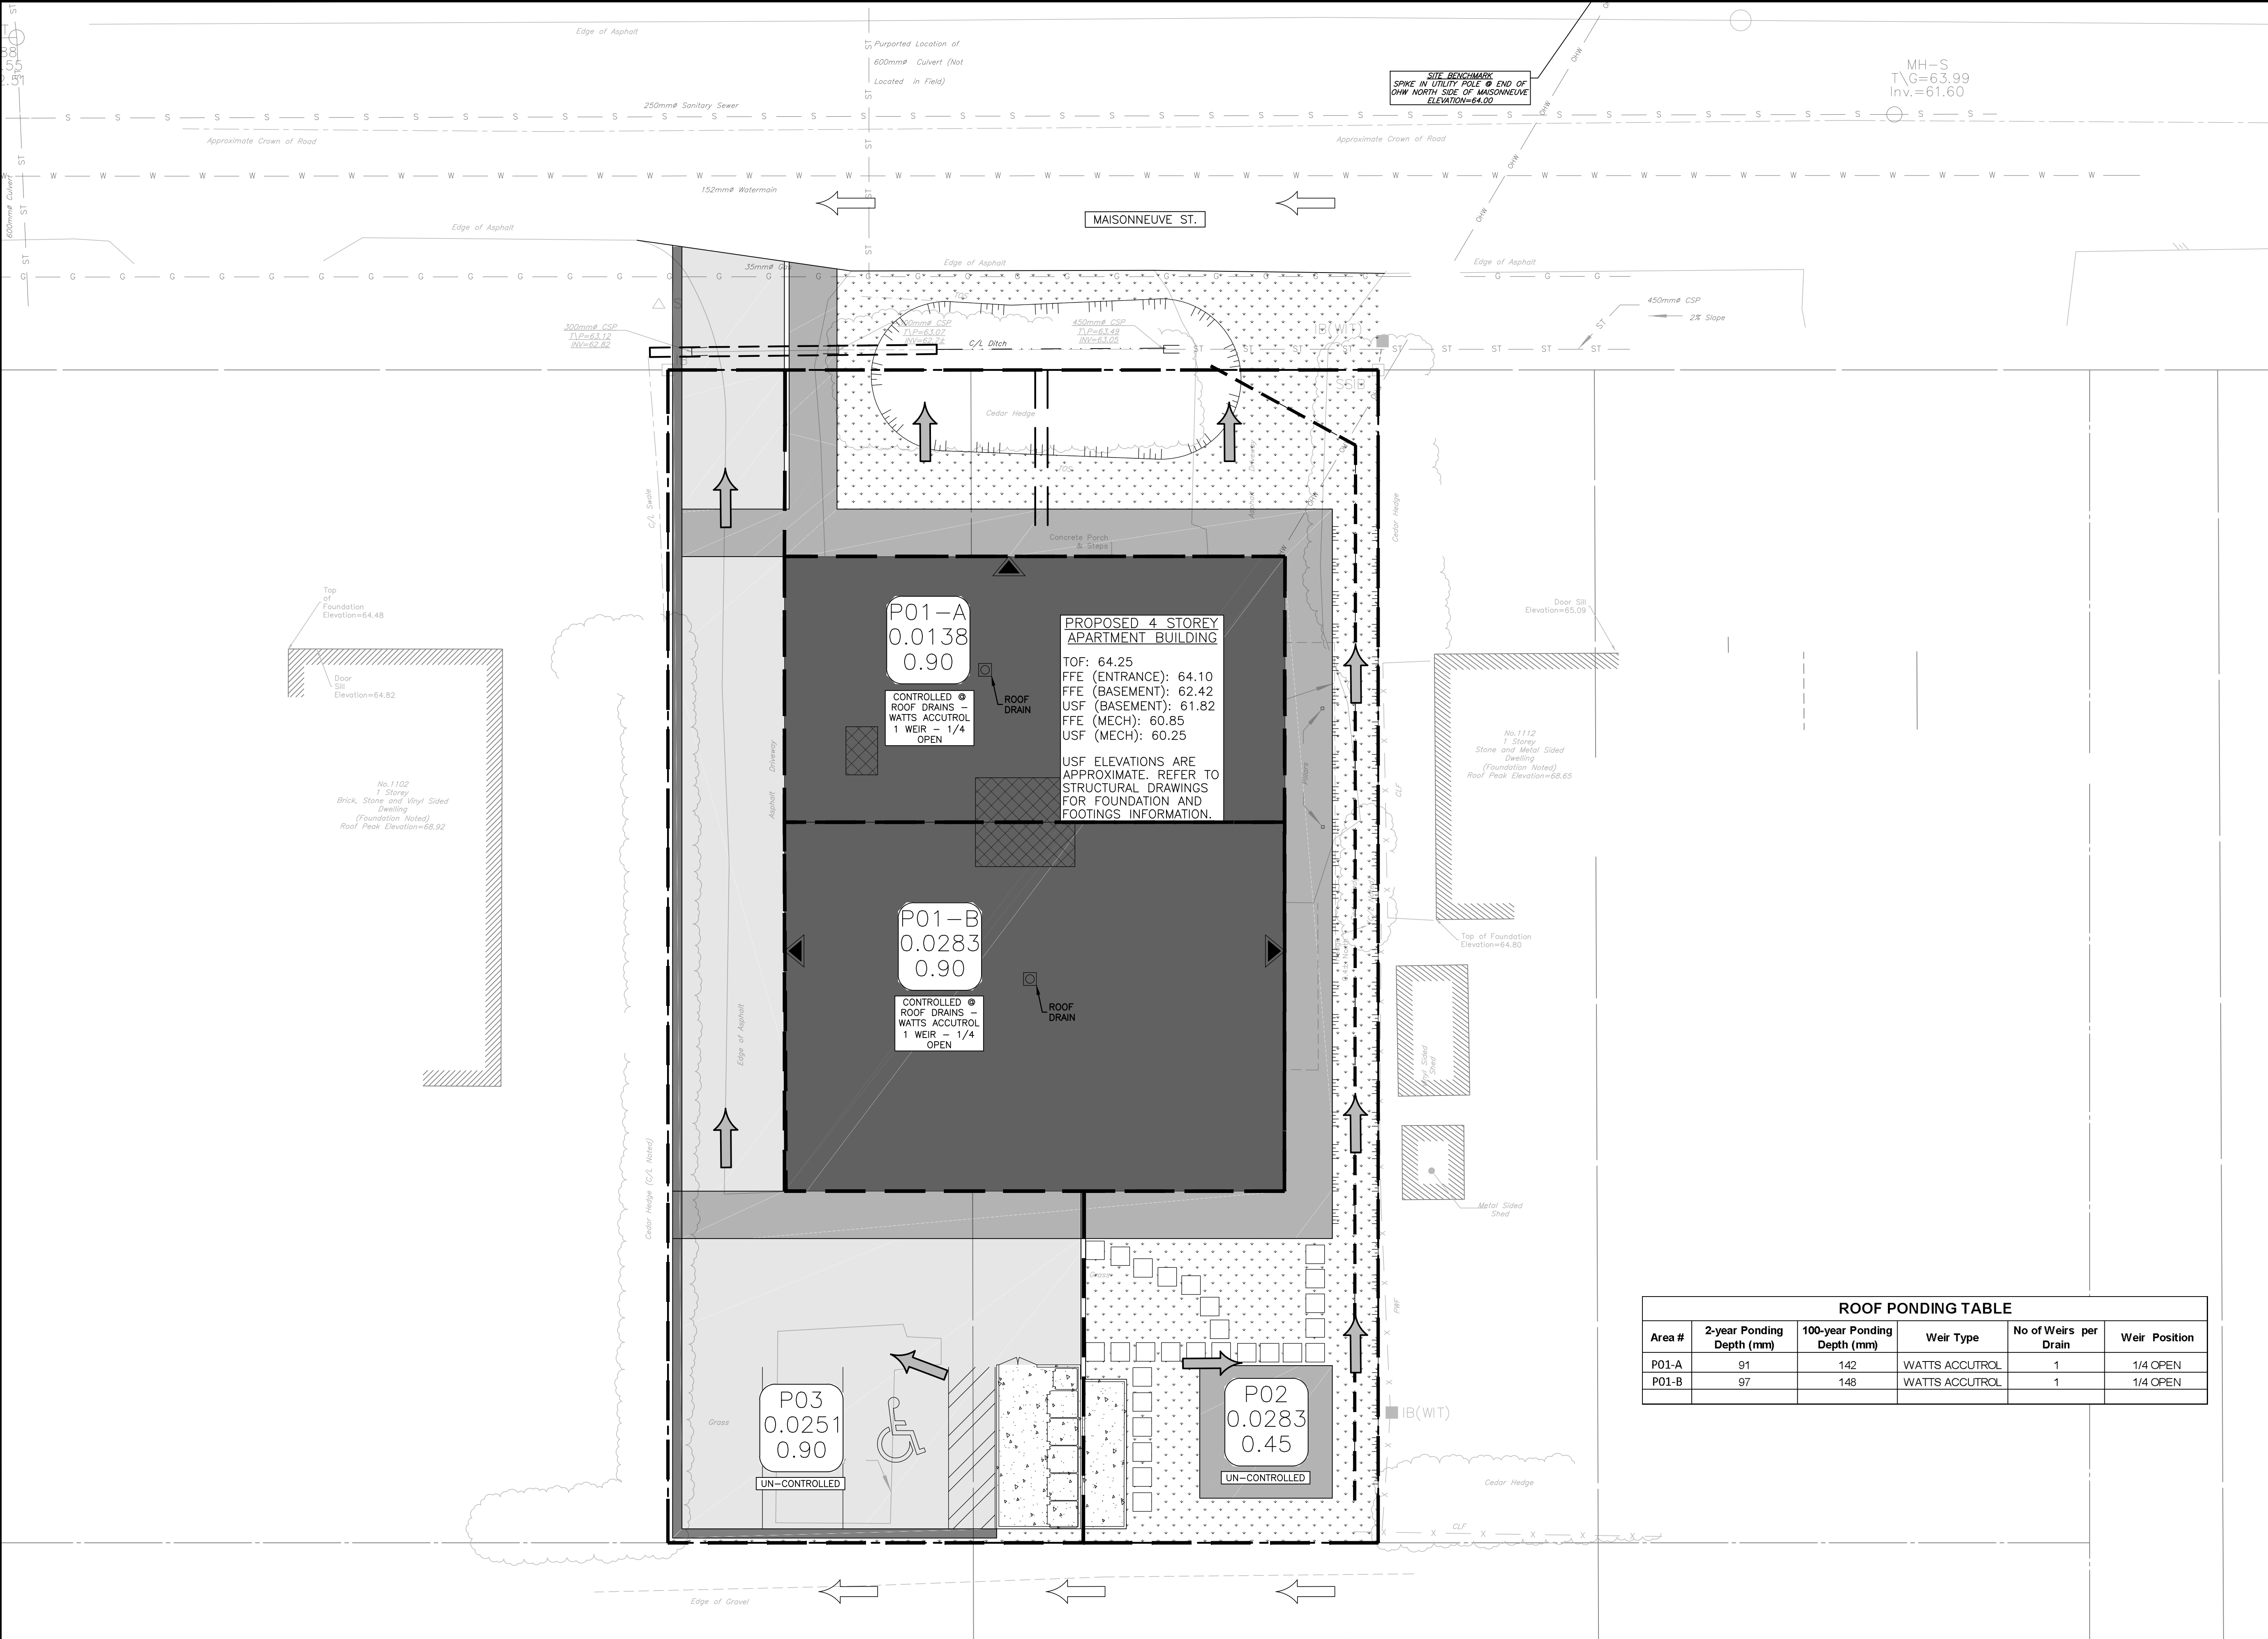

LEGEND

--- PROPERTY LINE

→ ONSITE OVERLAND FLOW ROUTE

→ EXTERNAL OVERLAND FLOW ROUTE

S01
0.184
0.79

AREA NO
AREA IN HECTARES
RUNOFF COEFFICIENT

--- CATCHMENT AREA

ROOF PONDING TABLE					
Area #	2-year Ponding Depth (mm)	100-year Ponding Depth (mm)	Weir Type	No of Weirs per Drain	Weir Position
P01-A	91	142	WATTS ACCUTROL	1	1/4 OPEN
P01-B	97	148	WATTS ACCUTROL	1	1/4 OPEN

CAUTION
THE POSITION OF ALL POLE LINES, CONDUITS, WATERMANS, SEWERS AND OTHER UNDERGROUND AND OVERGROUND UTILITIES AND STRUCTURES IS NOT NECESSARILY SHOWN ON THE CONTRACT DRAWINGS, AND WHERE SHOWN, THE ACCURACY OF THE POSITION OF SUCH UTILITIES AND STRUCTURES IS NOT GUARANTEED. BEFORE STARTING WORK, DETERMINE THE EXACT LOCATION OF ALL SUCH UTILITIES AND STRUCTURES AND ASSUME ALL LIABILITY FOR DAMAGE TO THEM.

REV	REVISION DESCRIPTION	DATE	BY	APPD	REV	REVISION DESCRIPTION	DATE	BY	APPD
					2	RE-ISSUED FOR SPA	04/10/24	AGJ	AJ
					1	SPA	06/08/24	AGJ	AJ

SCALE
0 1m 2m 4m
HORIZONTAL 1:100
NORTH

DESIGNED BY

REVIEWED BY
A. K. JARIWALA
100562090
2024/10/15
PROVINCE OF ONTARIO

CLIENT
PulseSocieties Ltd.
135 LAURIER AVE W, SUITE 100
OTTAWA, ON. K1P 5J2
613.612.3288

exp. Services Inc.
1-813-888-1880 | F-1-613-225-7330
3605 Jasperwood Drive, Unit 100
Ottawa, ON K2B 8K6
Canada
www.exp.com

• BUILDINGS • EARTH & ENVIRONMENT • ENERGY •
• INDUSTRIAL • INFRASTRUCTURE • SUSTAINABILITY •

BASEPLAN	AGJ
DESIGN	AGJ
CHECKED	AJ
CAD	AGJ
PROJECT MANAGER	AJ
APPROVED	AA

PROJECT
1108 MAISONNEUVE
OTTAWA, ONTARIO. K1C 1L1

TITLE
POST-DEVELOPMENT CATCHMENTS

PROJECT No.
OTT-2406872-AGJ

SURVEY
AGJ

DATE
31/07/24

DRAWING No.
C500