

Legend

- SANITARY DRAINAGE AREA ID#
- POPULATION
- SANITARY DRAINAGE AREA HO.
- PROPOSED SANITARY SEWER
- EXISTING SANITARY SEWER

Notes

5	REVISED AS PER SITE PLAN AND CITY COMMENTS	MJS	DT	24.12.02
4	REVISED AS PER SITE PLAN AND CITY COMMENTS	MJS	DT	24.04.08
3	REVISED WATERMAIN SIZE	MJS	DT	22.04.08
2	REVISED AS PER CITY COMMENTS	MJS	TR	21.05.07
1	ISSUED FOR REVIEW	MJS	TR	20.11.23

Revision	By	Appd.	YY.MM.DD
5	MJS	DT	24.12.02
4	MJS	DT	24.04.08
3	MJS	DT	22.04.08
2	MJS	TR	21.05.07
1	MJS	TR	20.11.23

File Name:	160401570.DB	MJS	ANP	MJS	20.08.17
		Dwn.	Chkd.	Dgn.	YY.MM.DD





Client/Project  
**BRIGIL**

100 STEACIE DRIVE

OTTAWA, ON

Title  
**SANITARY DRAINAGE AREA PLAN**

Project No.	160401570	Scale	0 5 15 25m
Drawing No.	SA-1	Sheet	9 of 10
		Revision	5

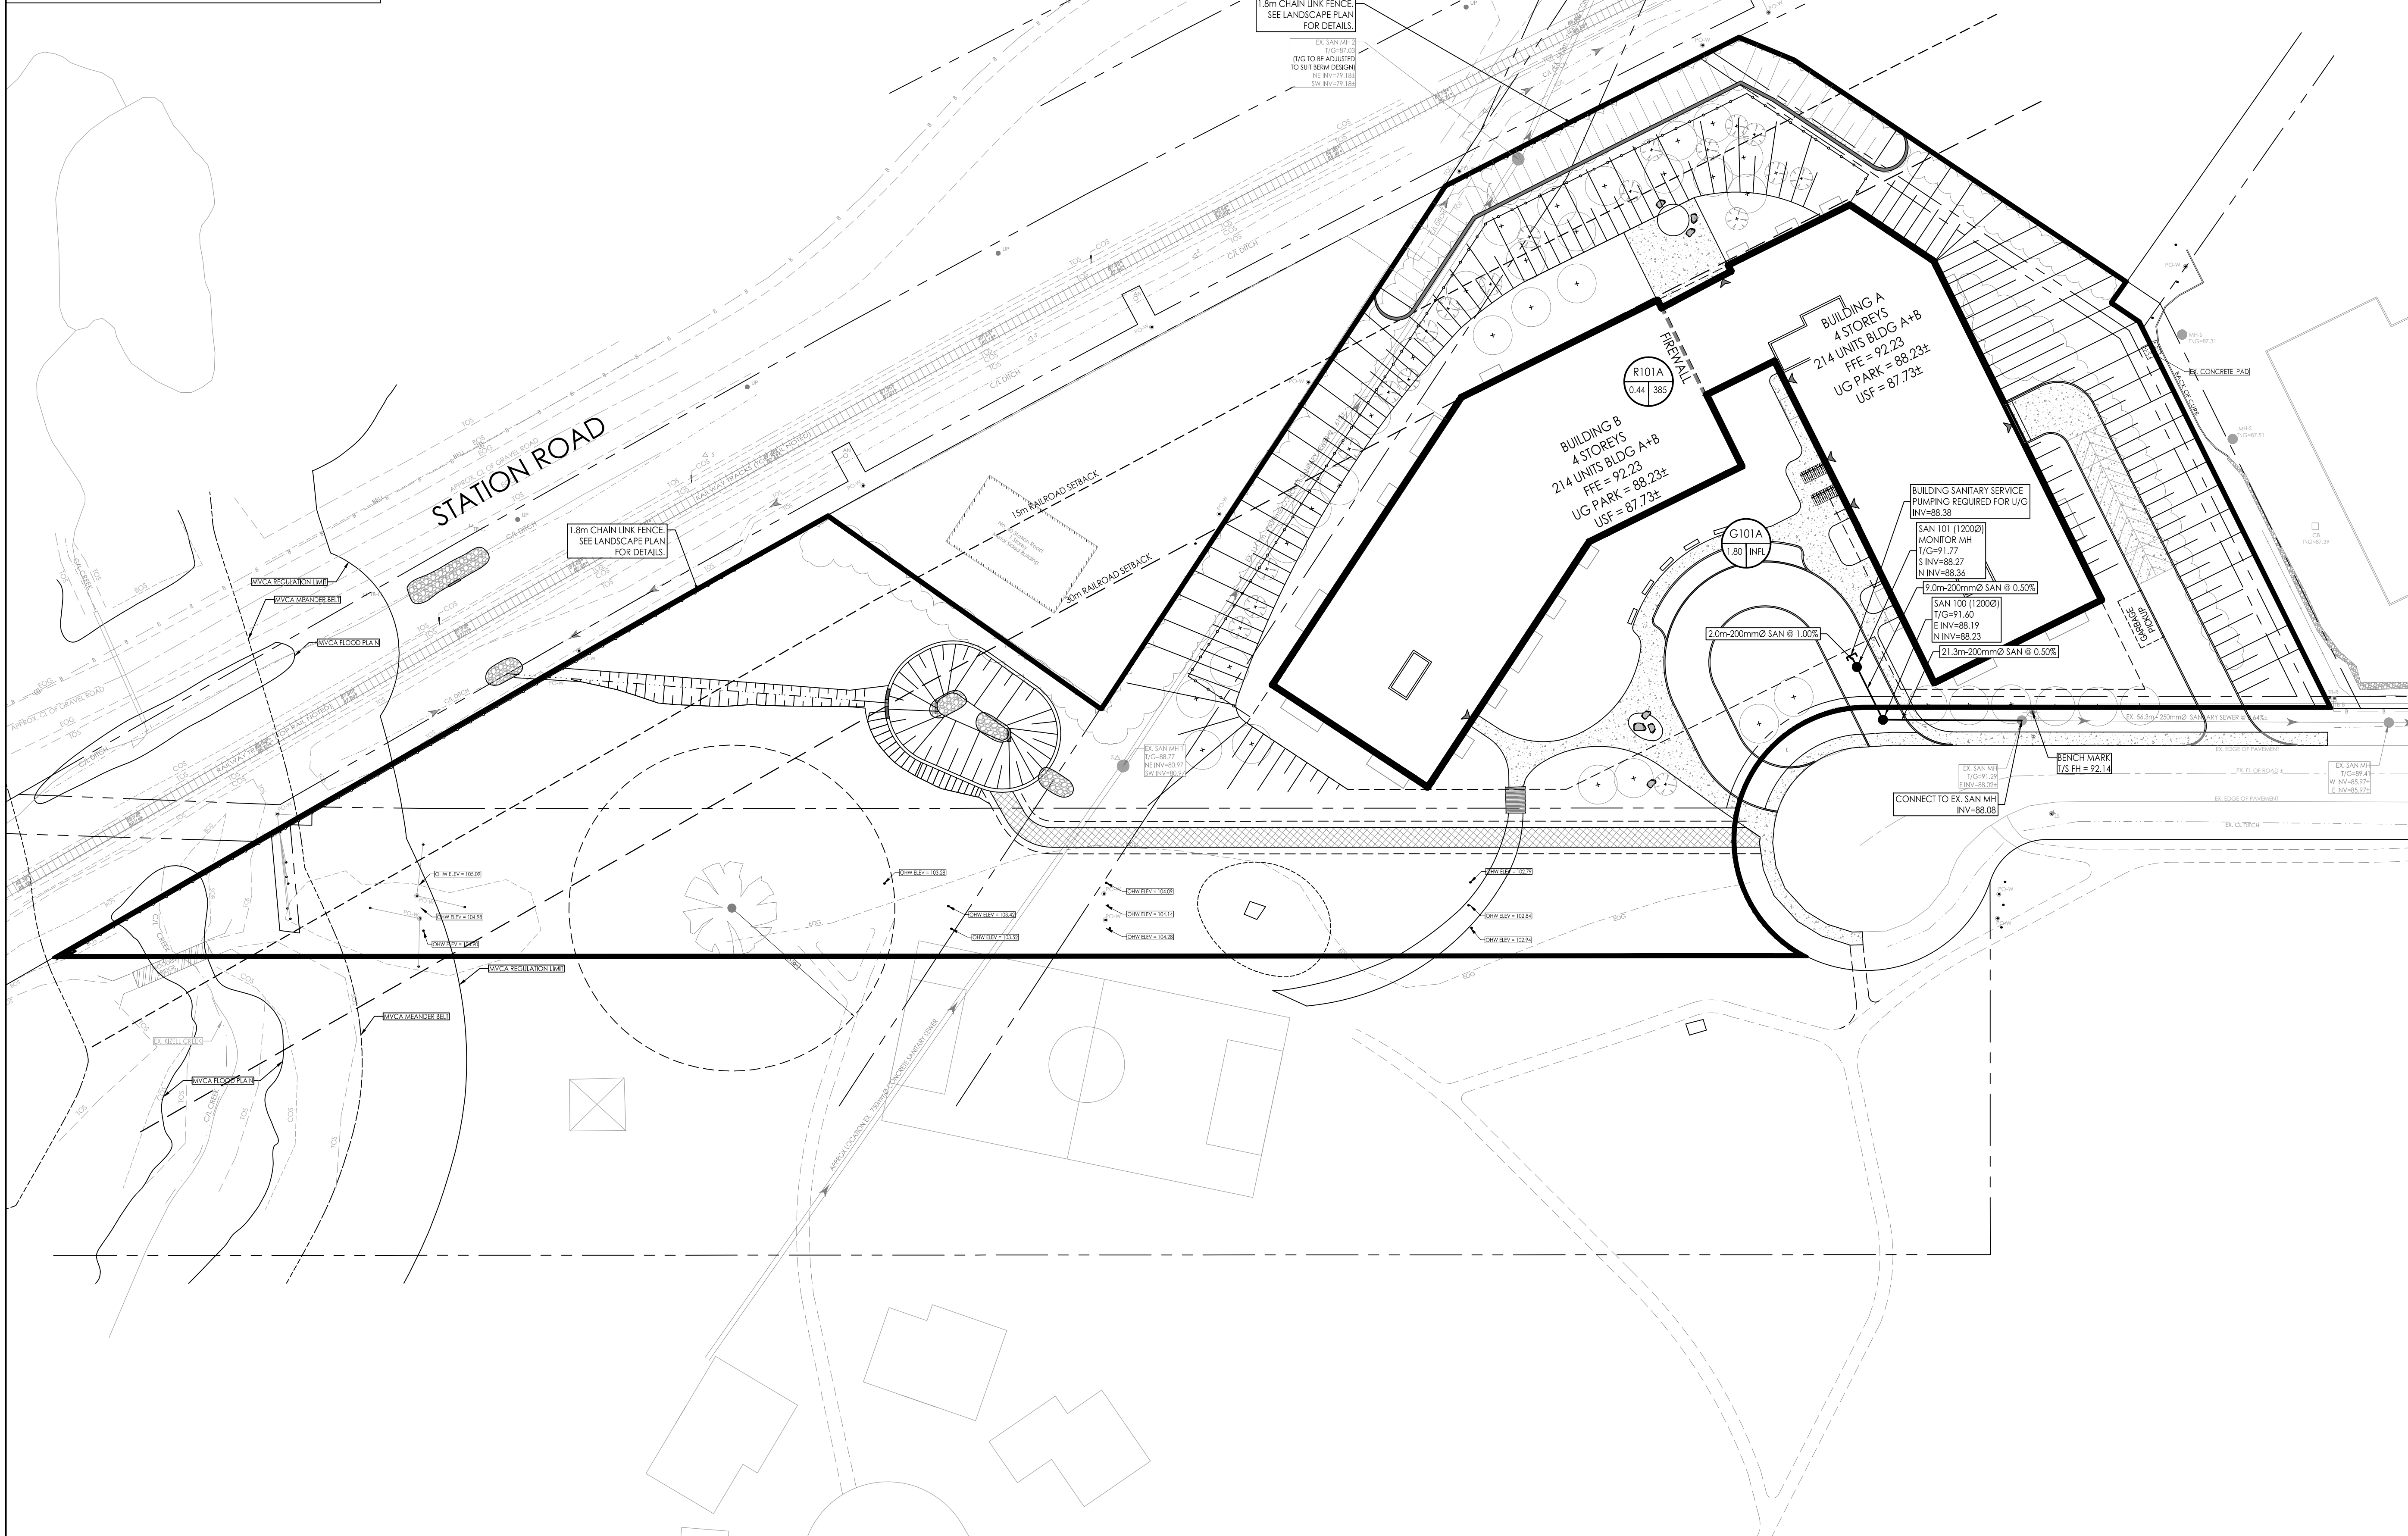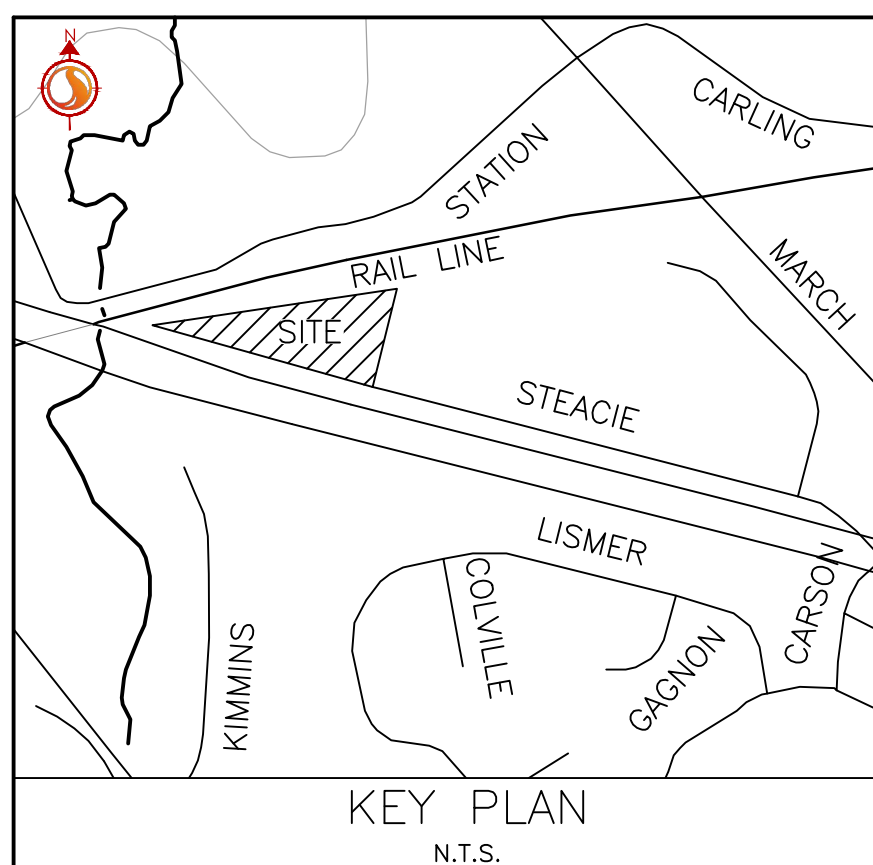

I:\160401570\02\02\160401570.dwg  
 2024/12/03 10:27:16 AM  
 2024/12/03 10:27:16 AM  
 ORIGINAL SHEET - ARCH D