
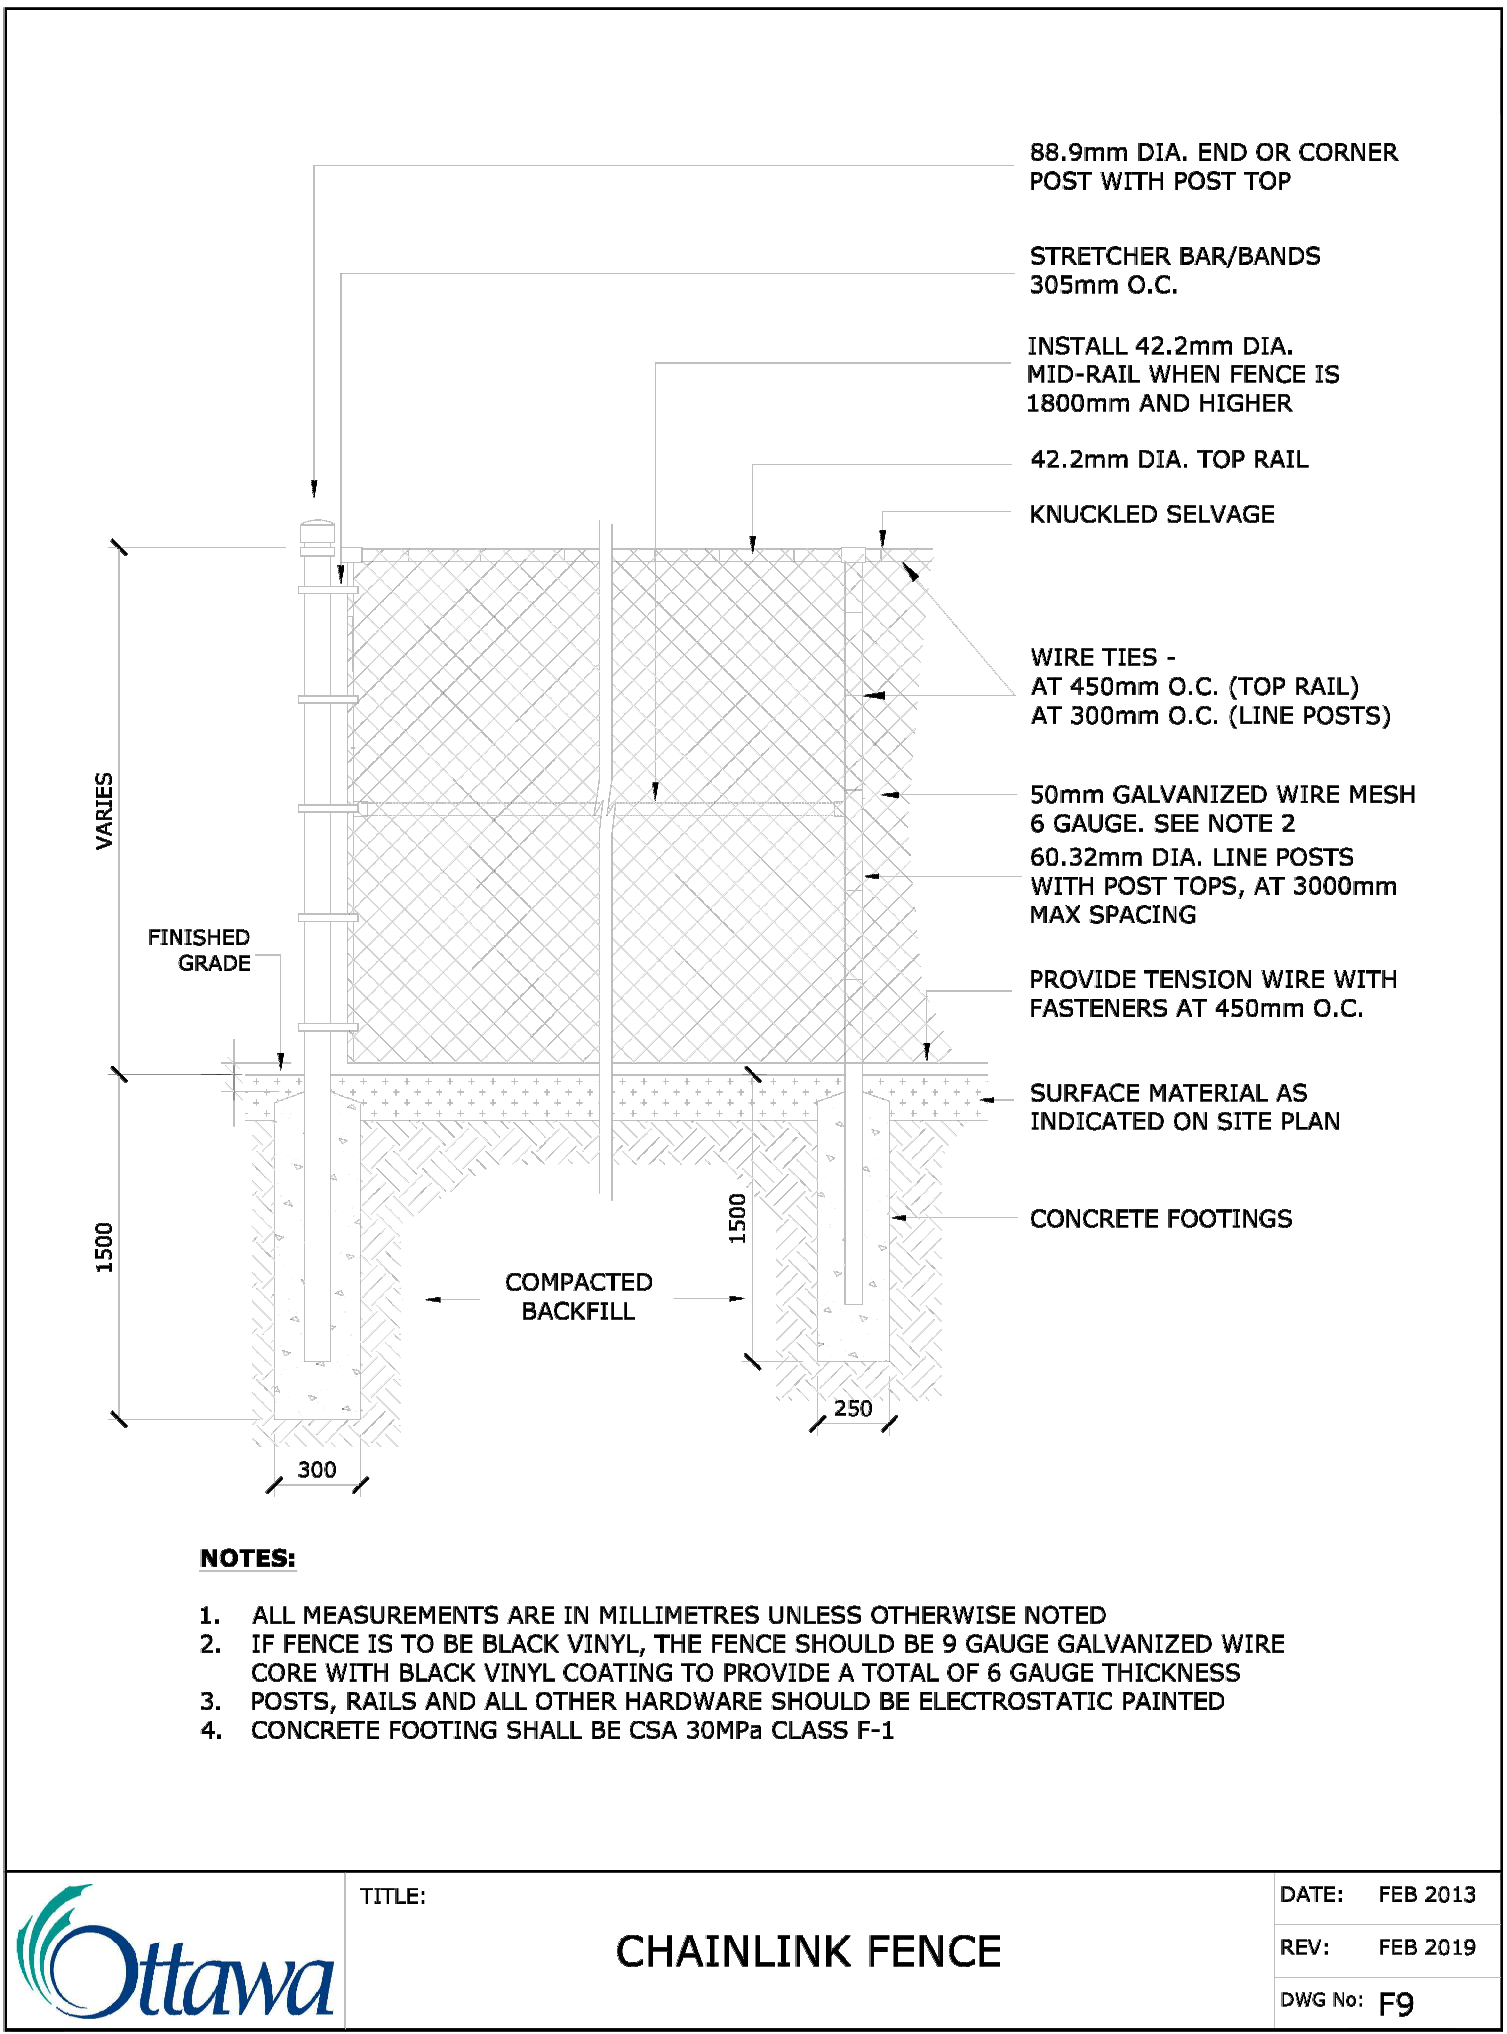


PREPARED FOR:
PREPARED BY:

Siteform Inc. Landscape Architecture
Ottawa, ON K1S 5G8
613.796.4537 www.siteform.ca

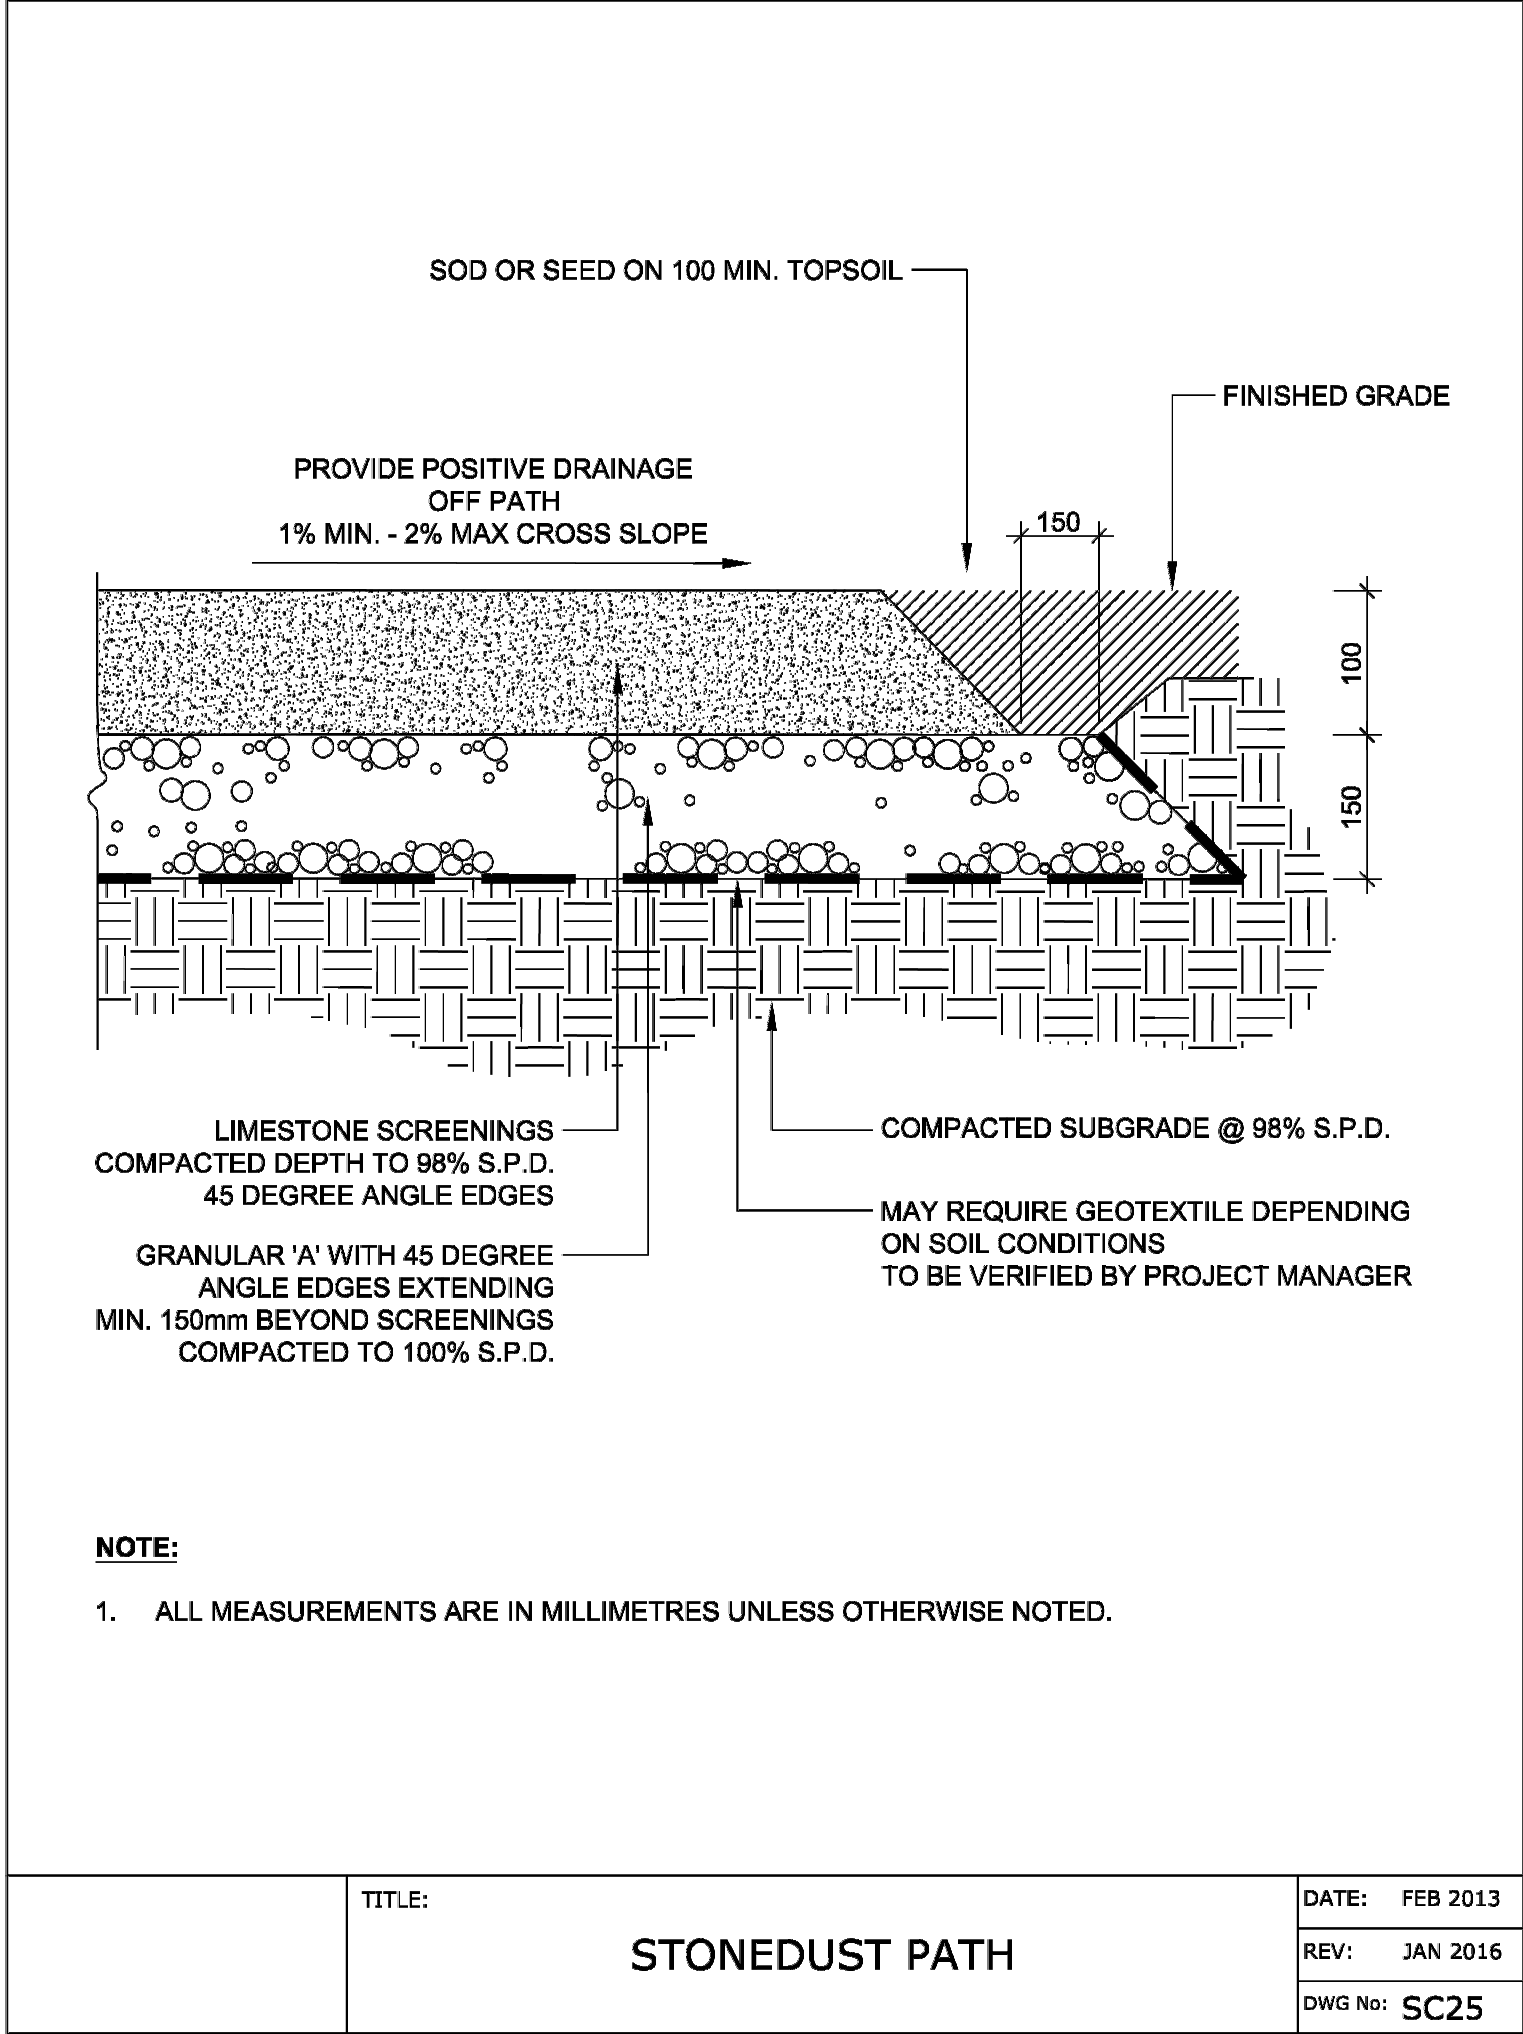

REVISED SITE PLAN APPLICATION	JAL	25.07.11
ISSUED FOR SITE PLAN APPLICATION	JAL	24.11.22
ISSUED FOR SITE PLAN APPLICATION	JAL	24.08.01

Revision	By	Appd.	YY.MM.DD
----------	----	-------	----------

File Name:	-	-	-	DATE
	Dwn.	Chkd.	Dagn.	YY.MM.DD

NOT FOR CONSTRUCTION
2025-07-11

Client/Project
BRIGIL
100 STEACIE DRIVE
OTTAWA, ON



Title
LANDSCAPE DETAILS

Project No. SF 24001	Scale	
Drawing No. LD-2	Sheet 3 of 3	Revision C