
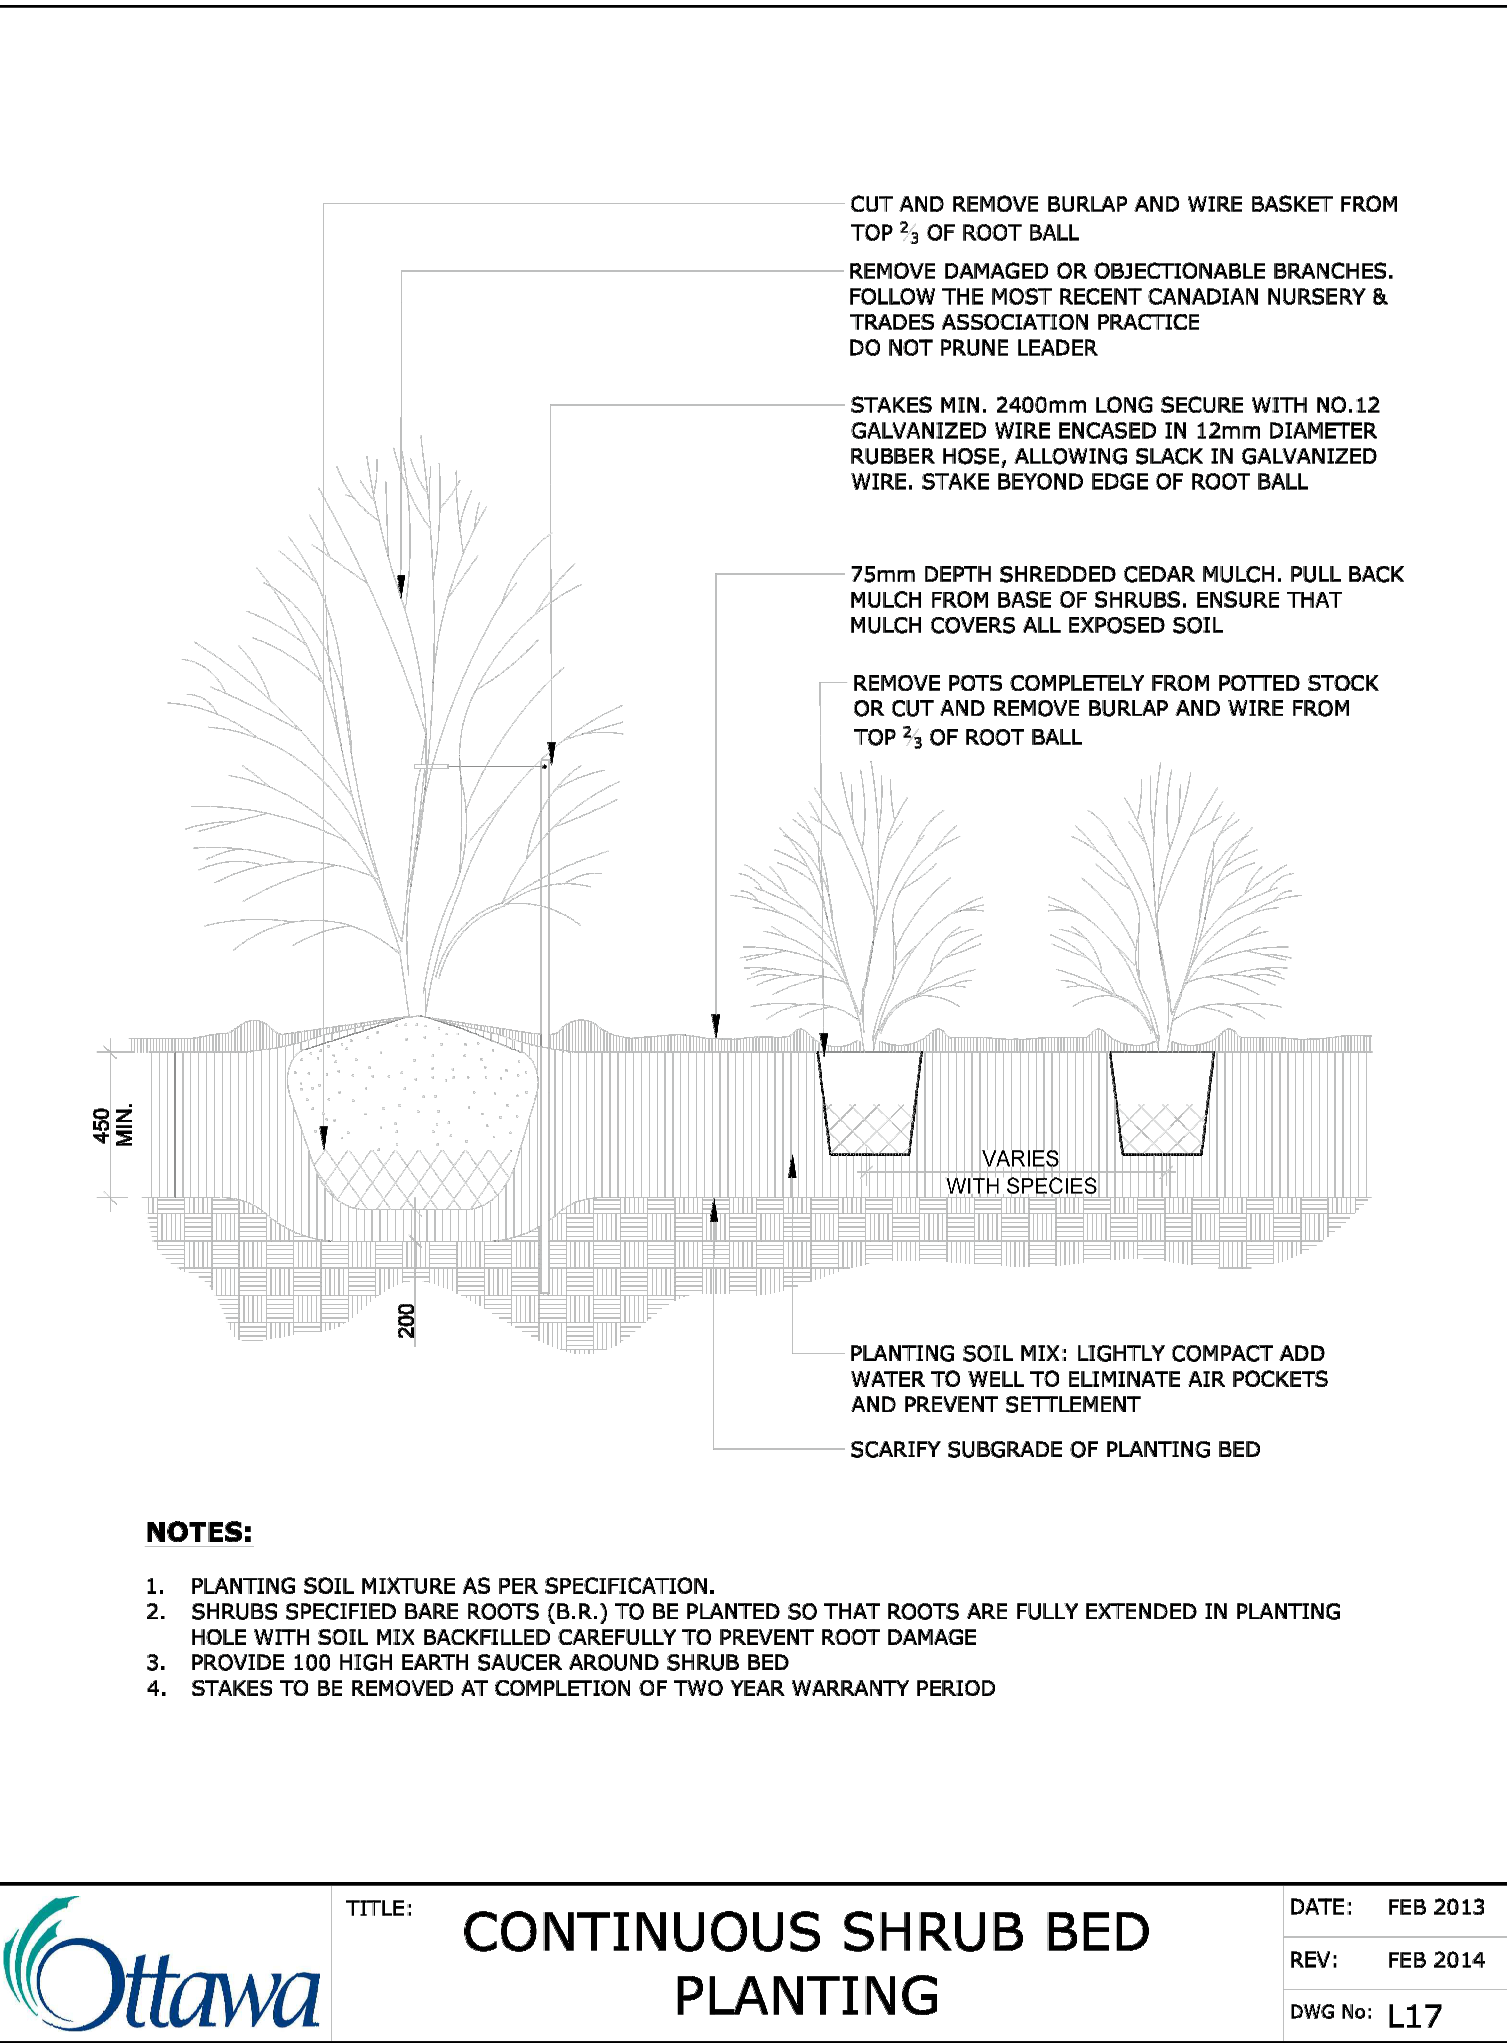
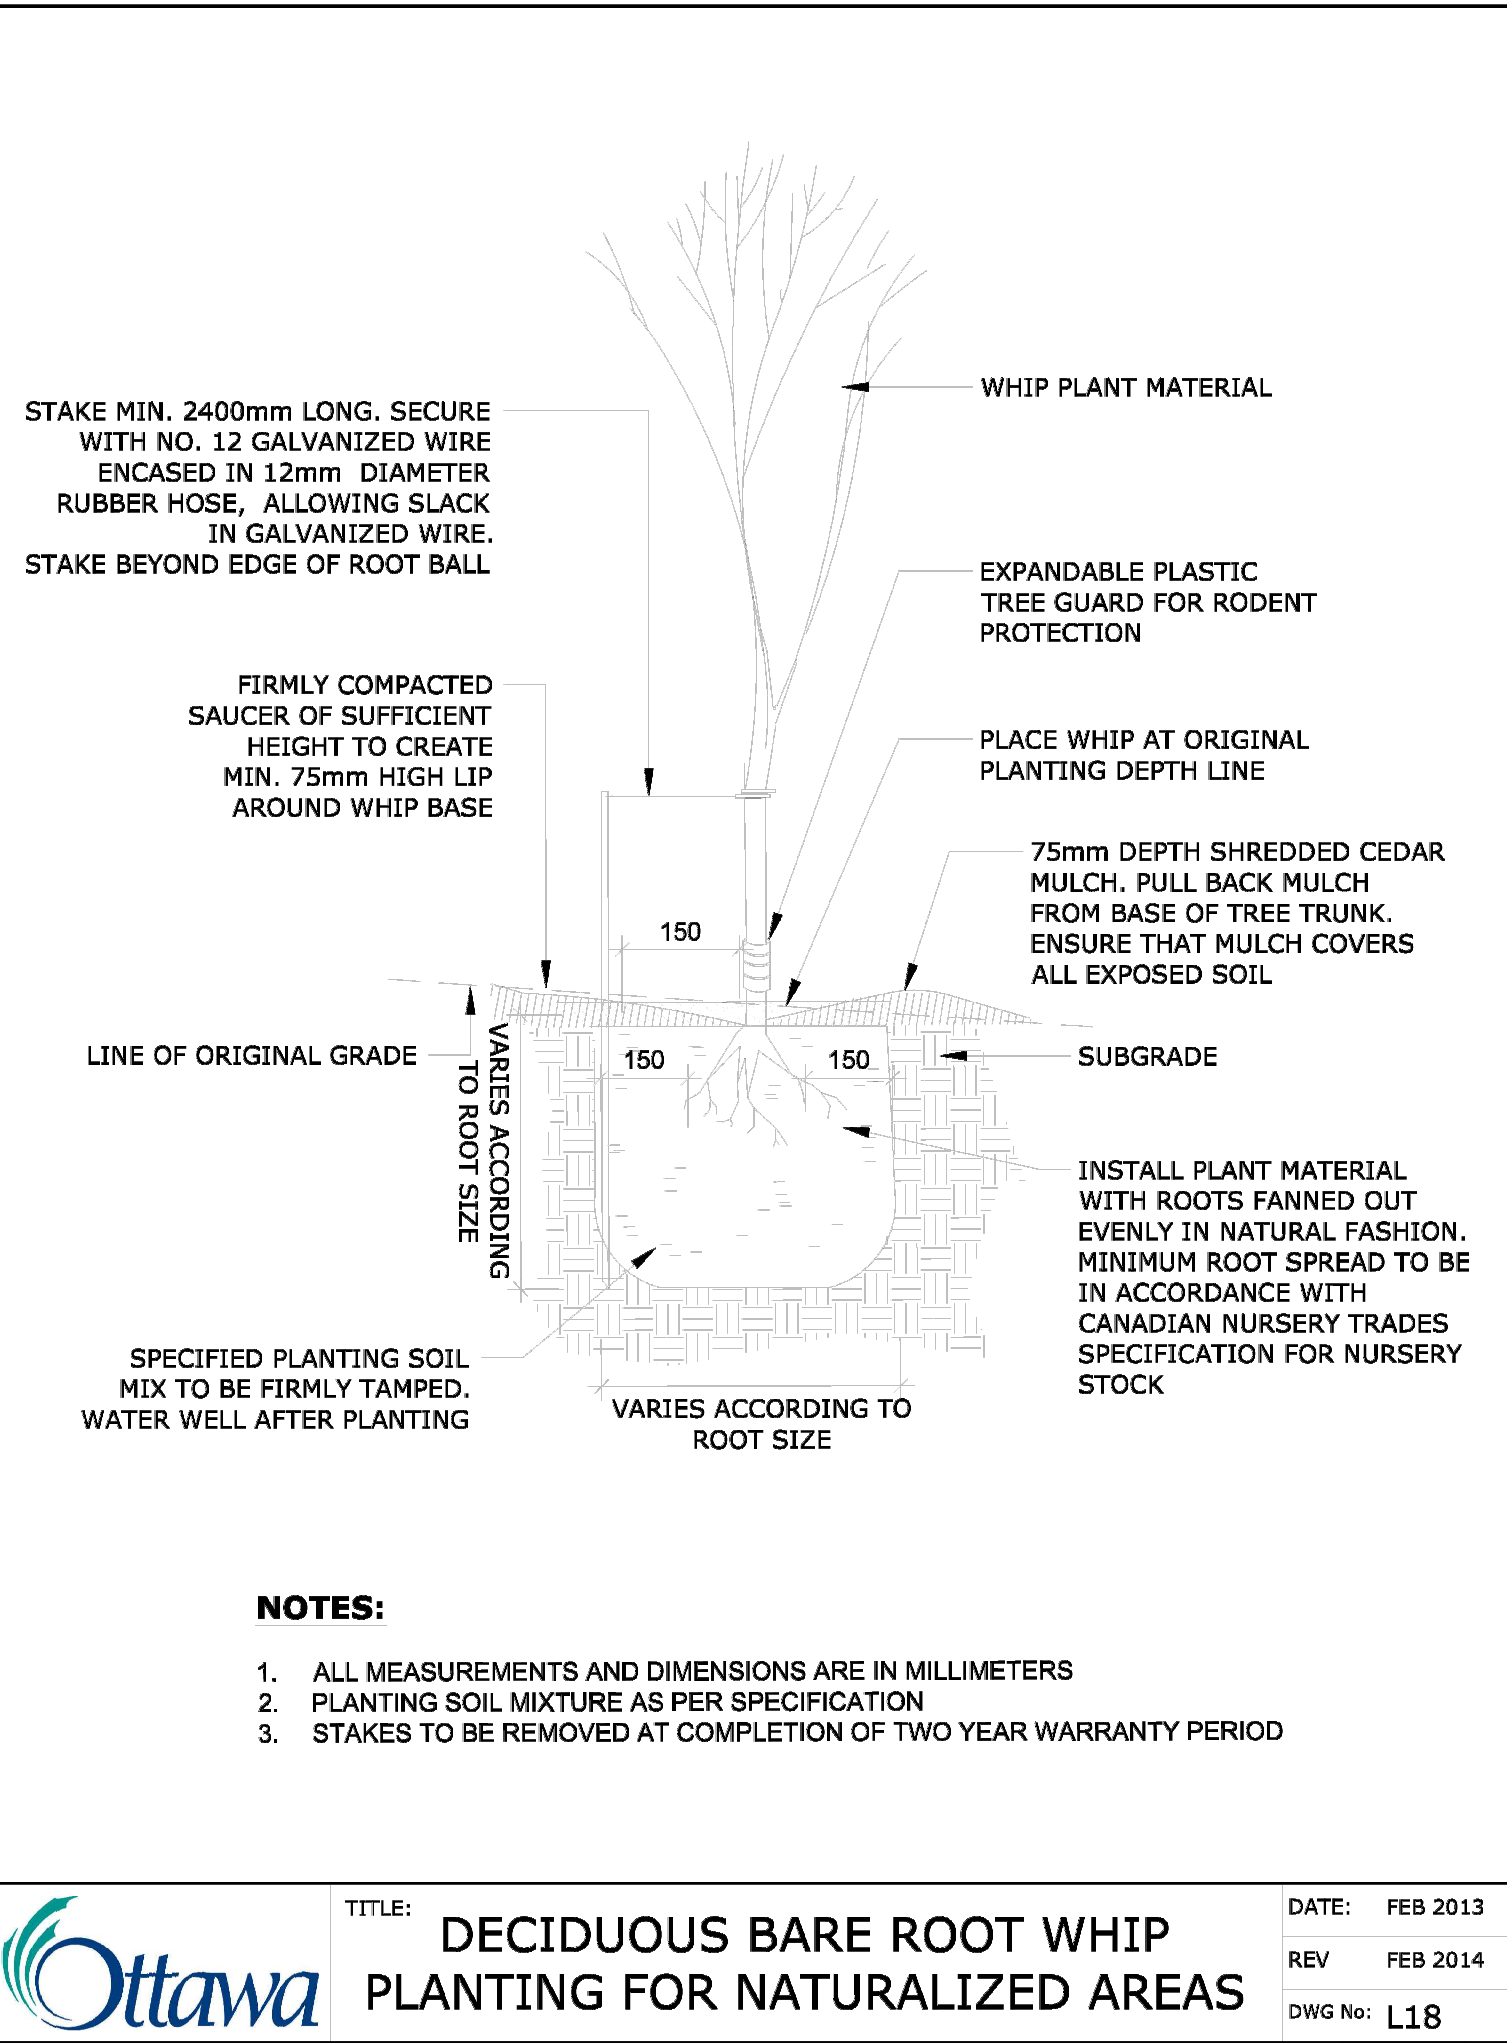
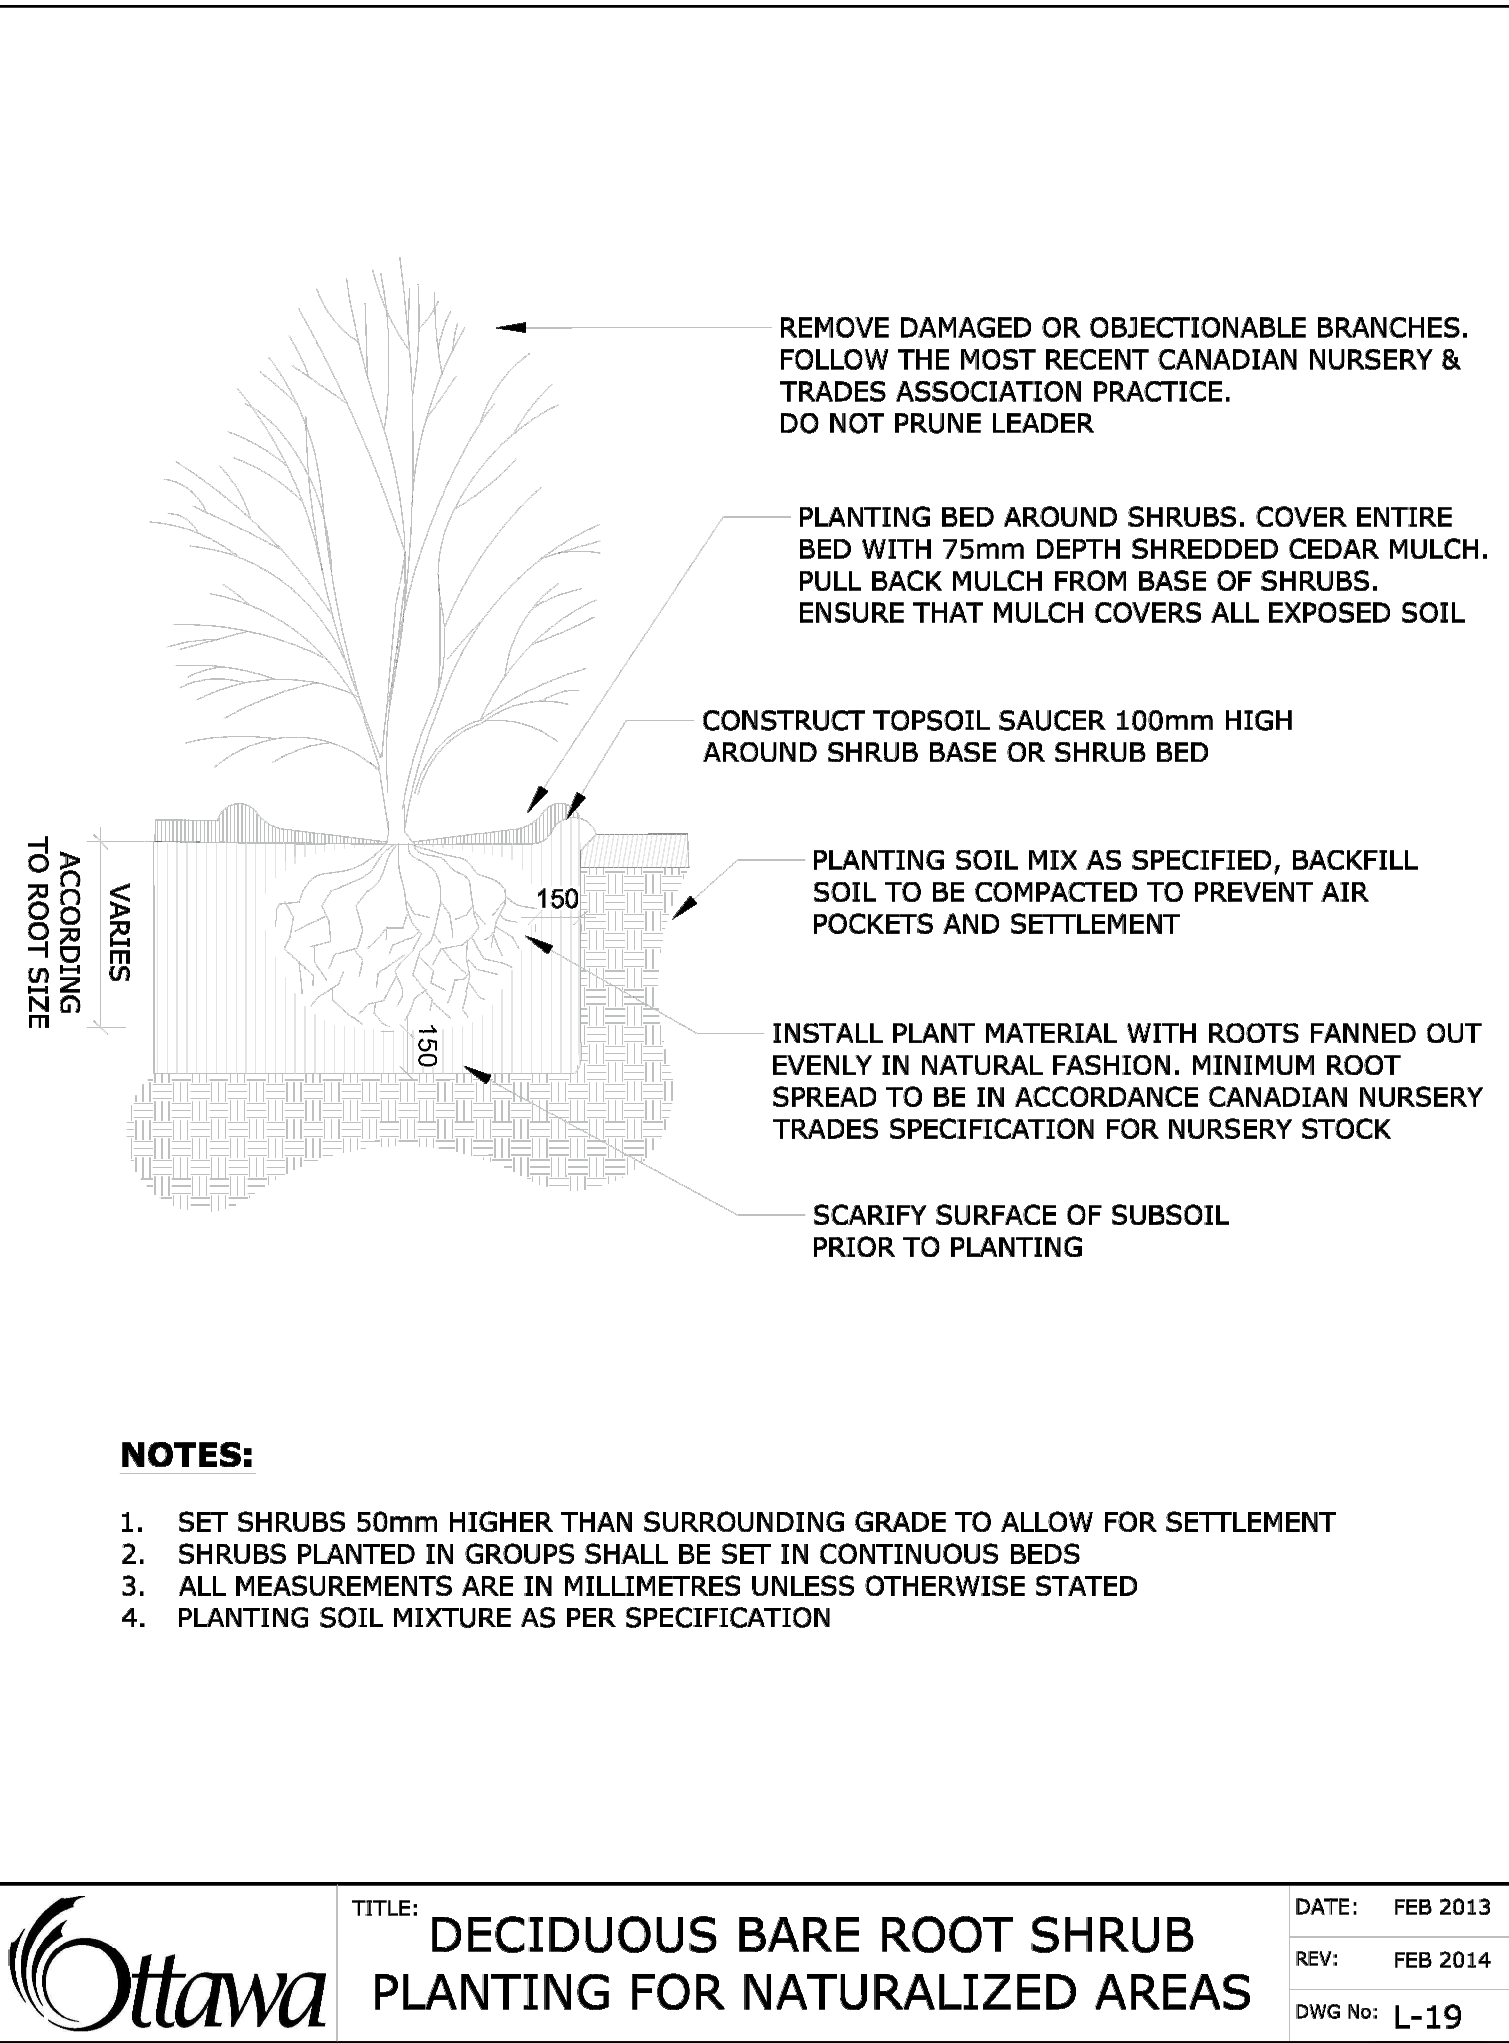
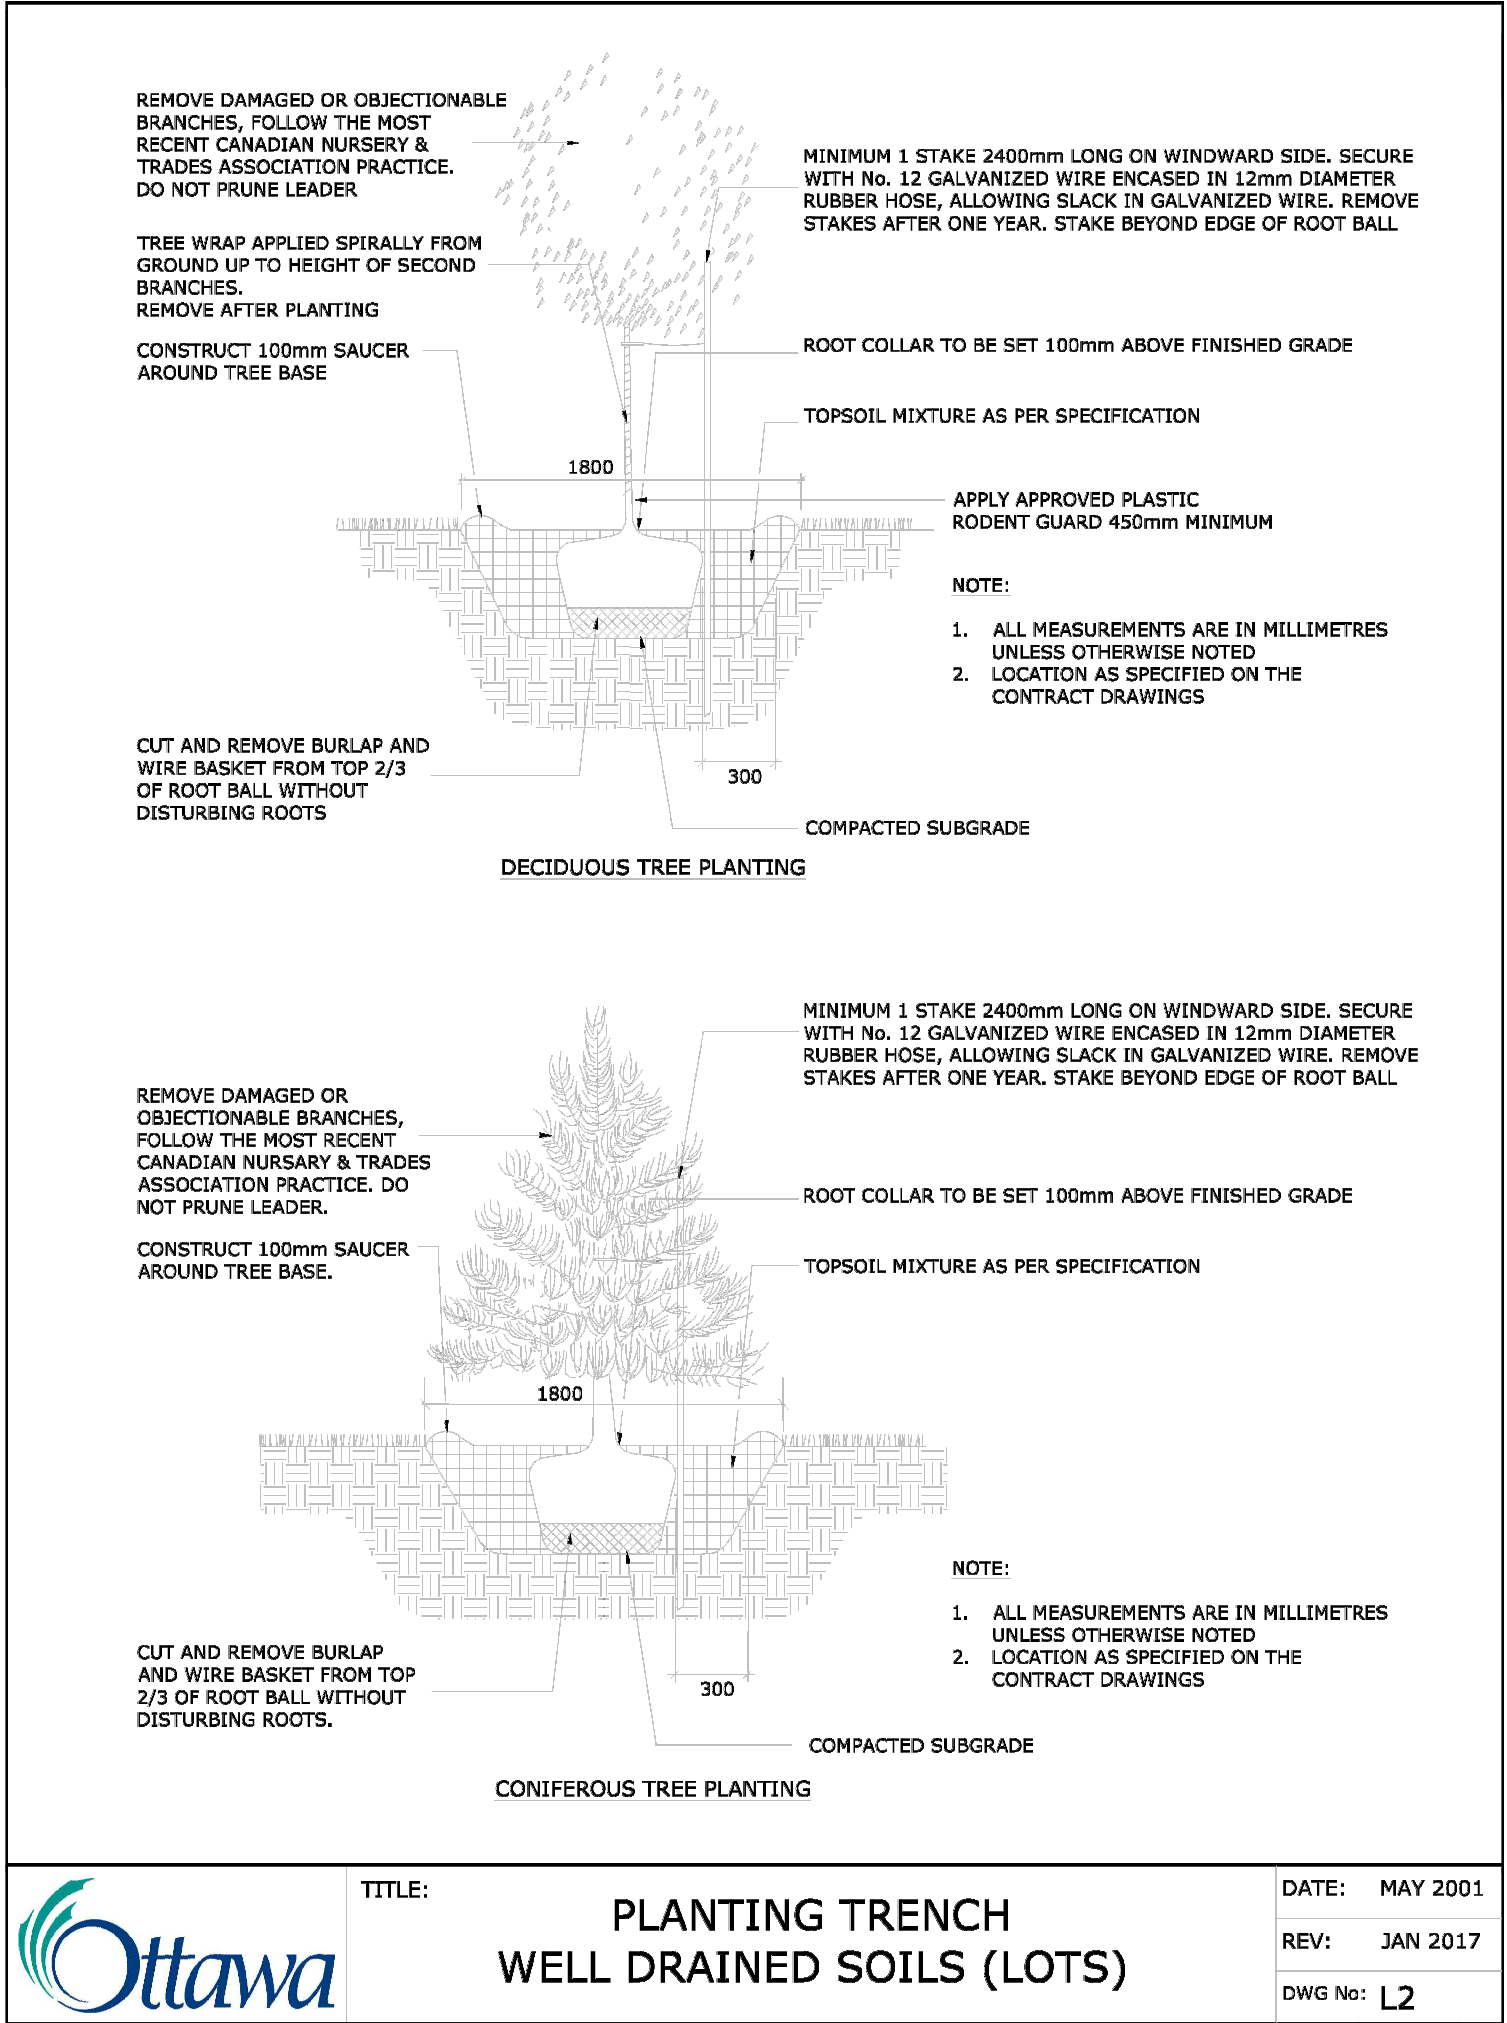
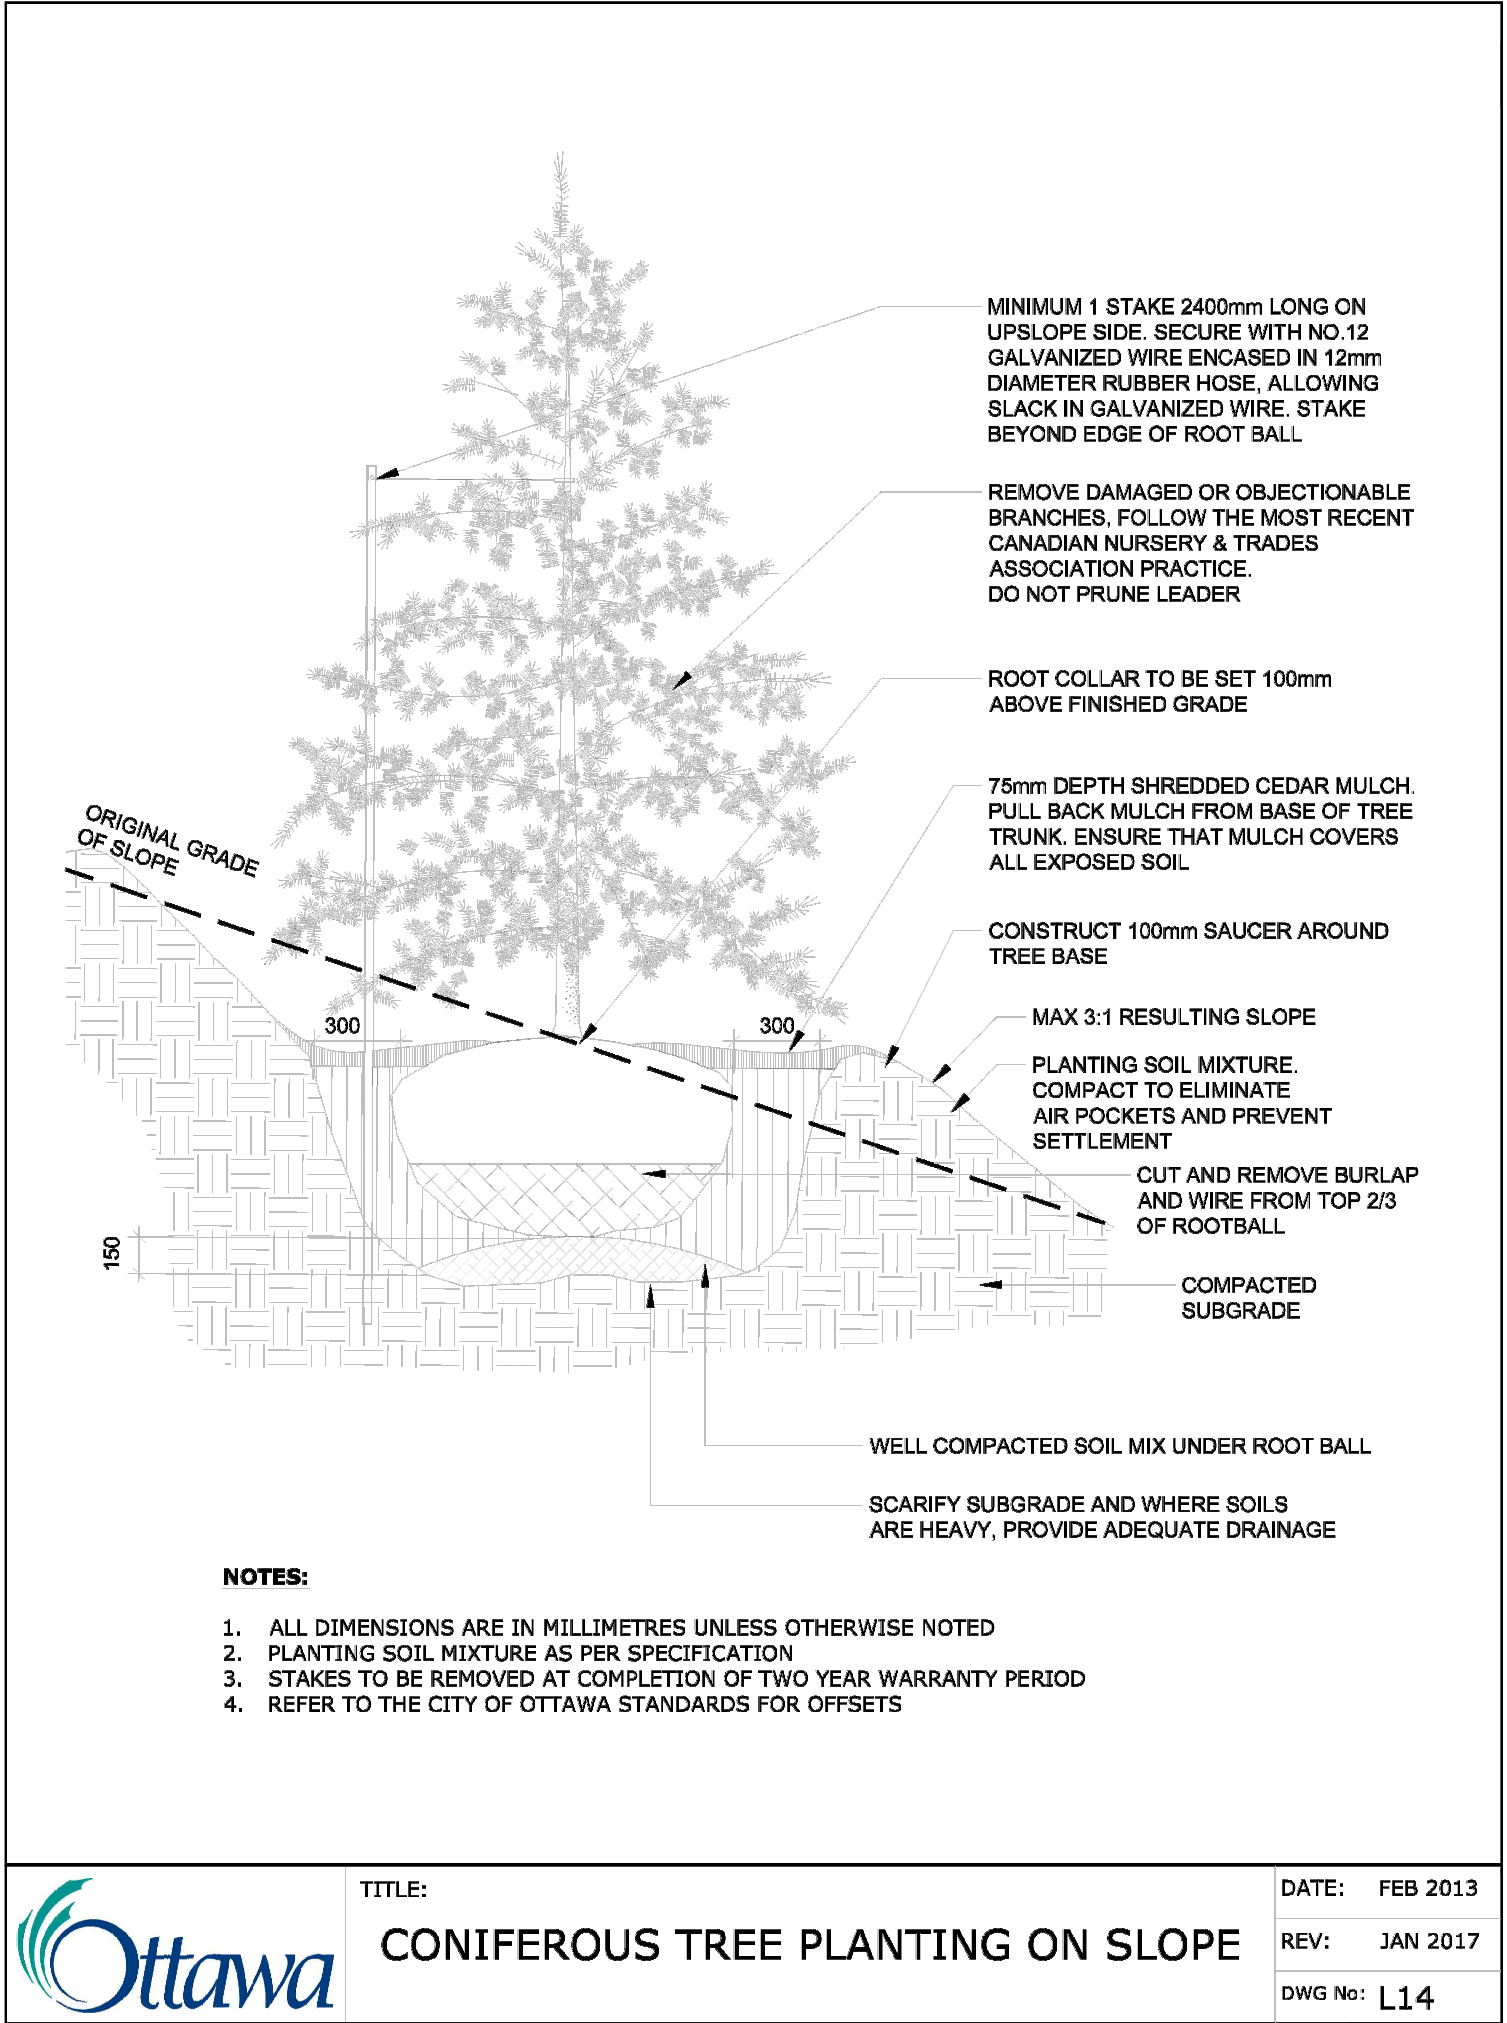


PREPARED FOR:

PREPARED BY:

siteform

Siteform Inc. Landscape Architecture
Ottawa, ON K1S 3G8
613.796.4537 www.siteform.ca

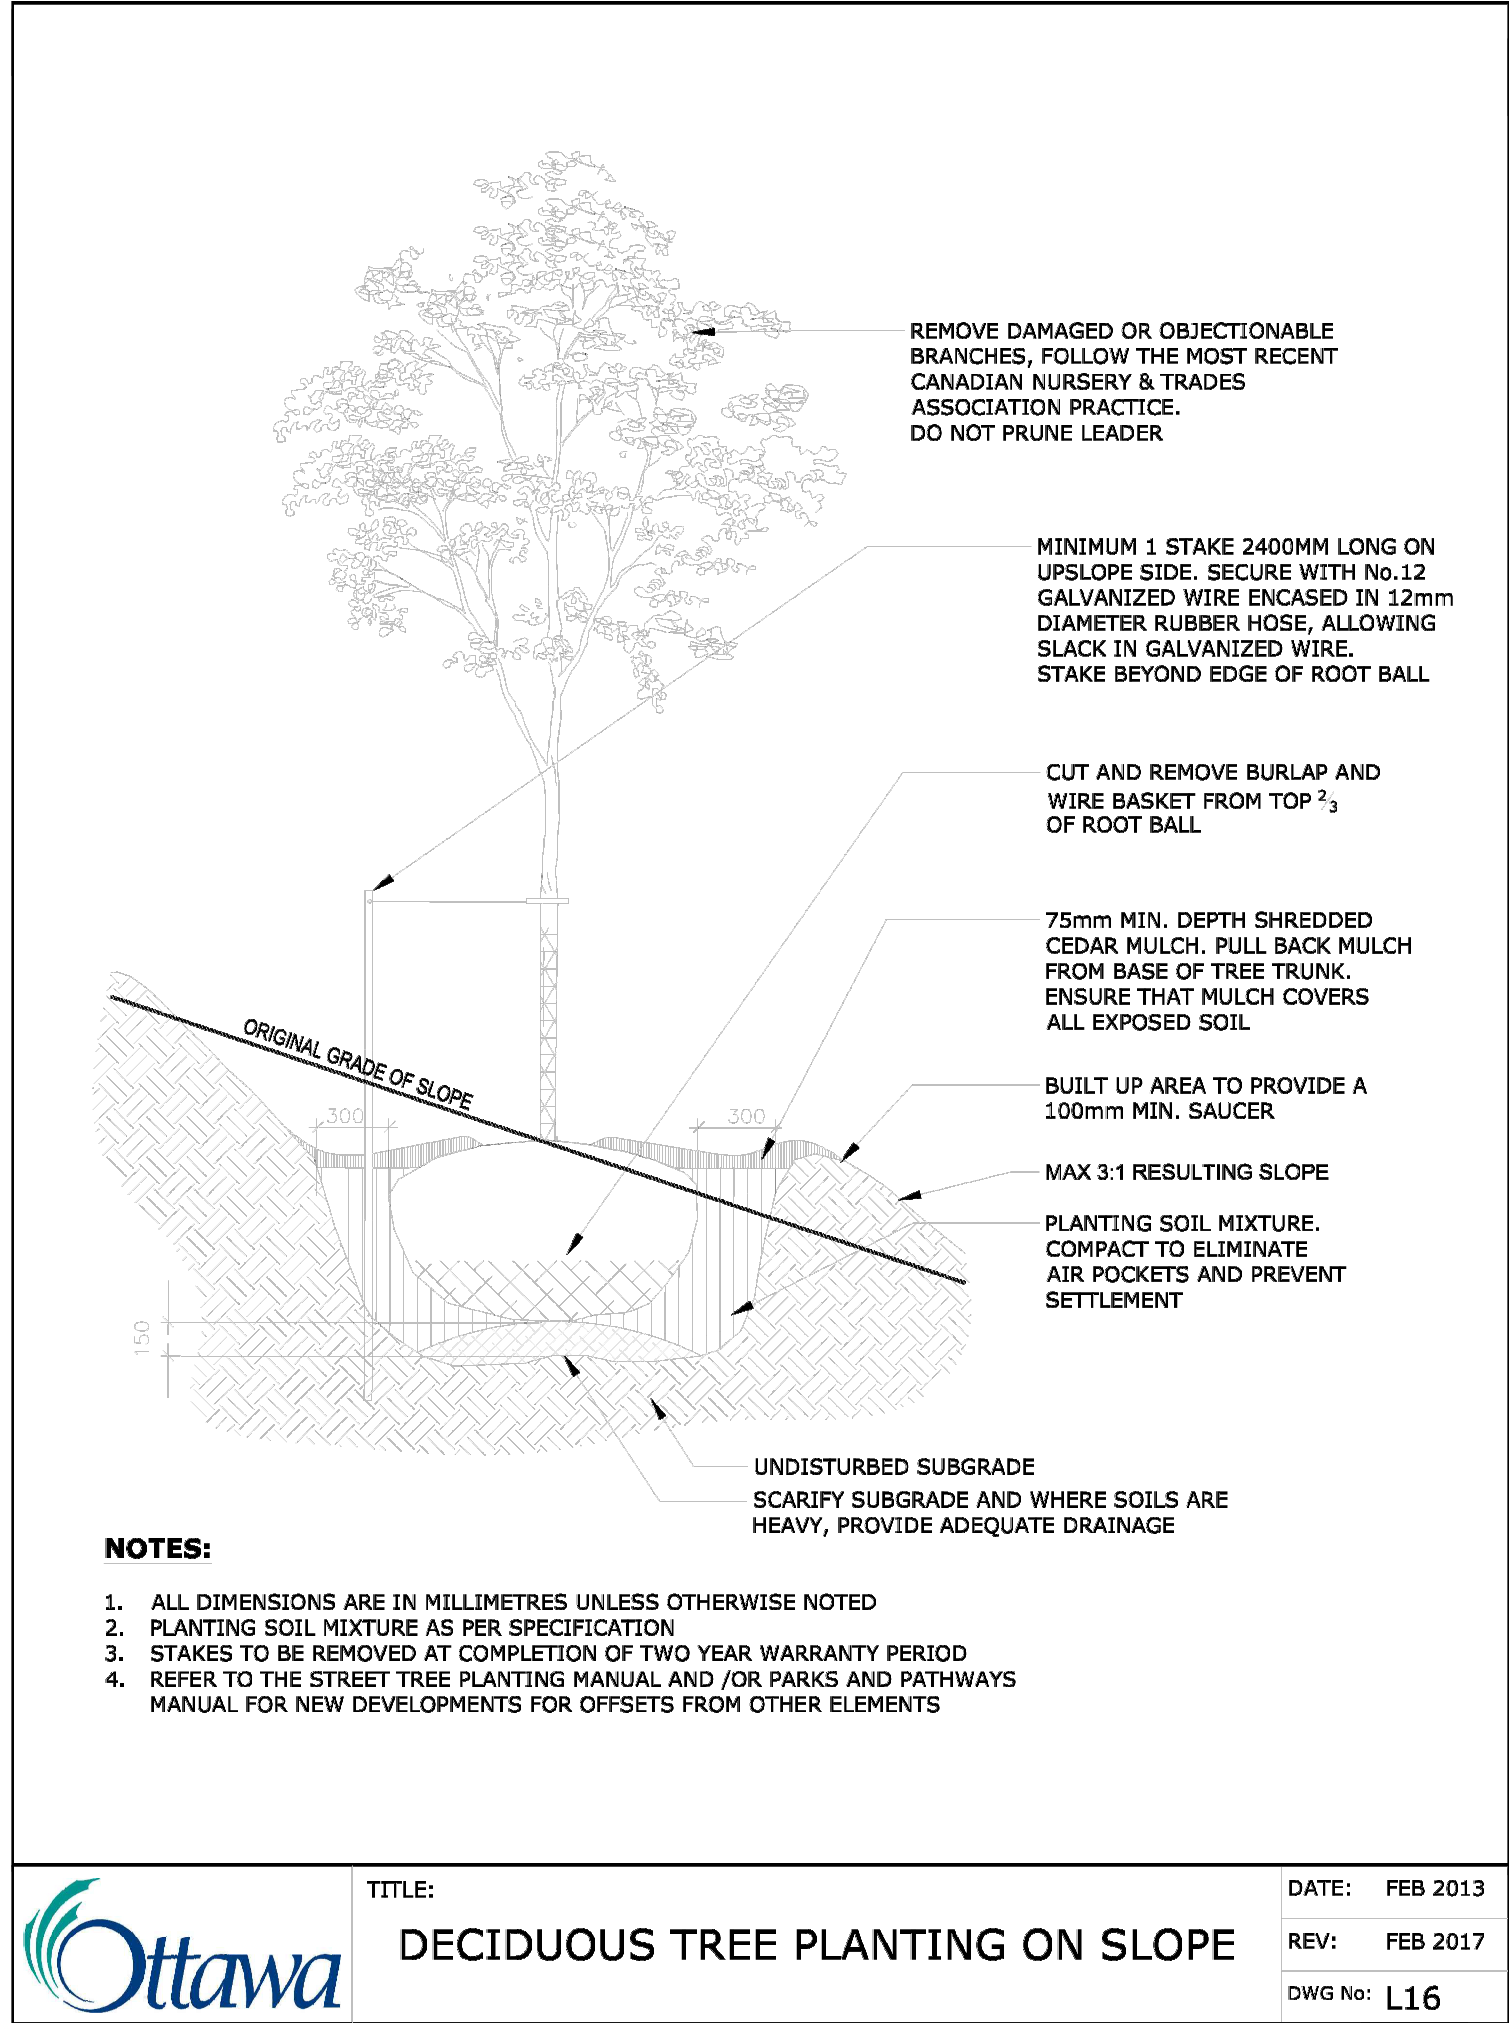

REVISED SITE PLAN APPLICATION	JAL	25.07.11
ISSUED FOR SITE PLAN APPLICATION (2)	JAL	24.11.22
ISSUED FOR SITE PLAN APPLICATION	JAL	24.08.01
Revision	By	Appd. YY.MM.DD

File Name:	-	-	-	DATE
	Dwn.	Chkd.	Dagn.	YY.MM.DD

NOT FOR CONSTRUCTION
2025-07-11

Client/Project

BRIGIL

100 STEACIE DRIVE

OTTAWA, ON

Title

LANDSCAPE DETAILS

Project No.	Scale	
SF 24001		
Drawing No.	Sheet	Revision
LD-1	2 of 3	C

SF 24001