


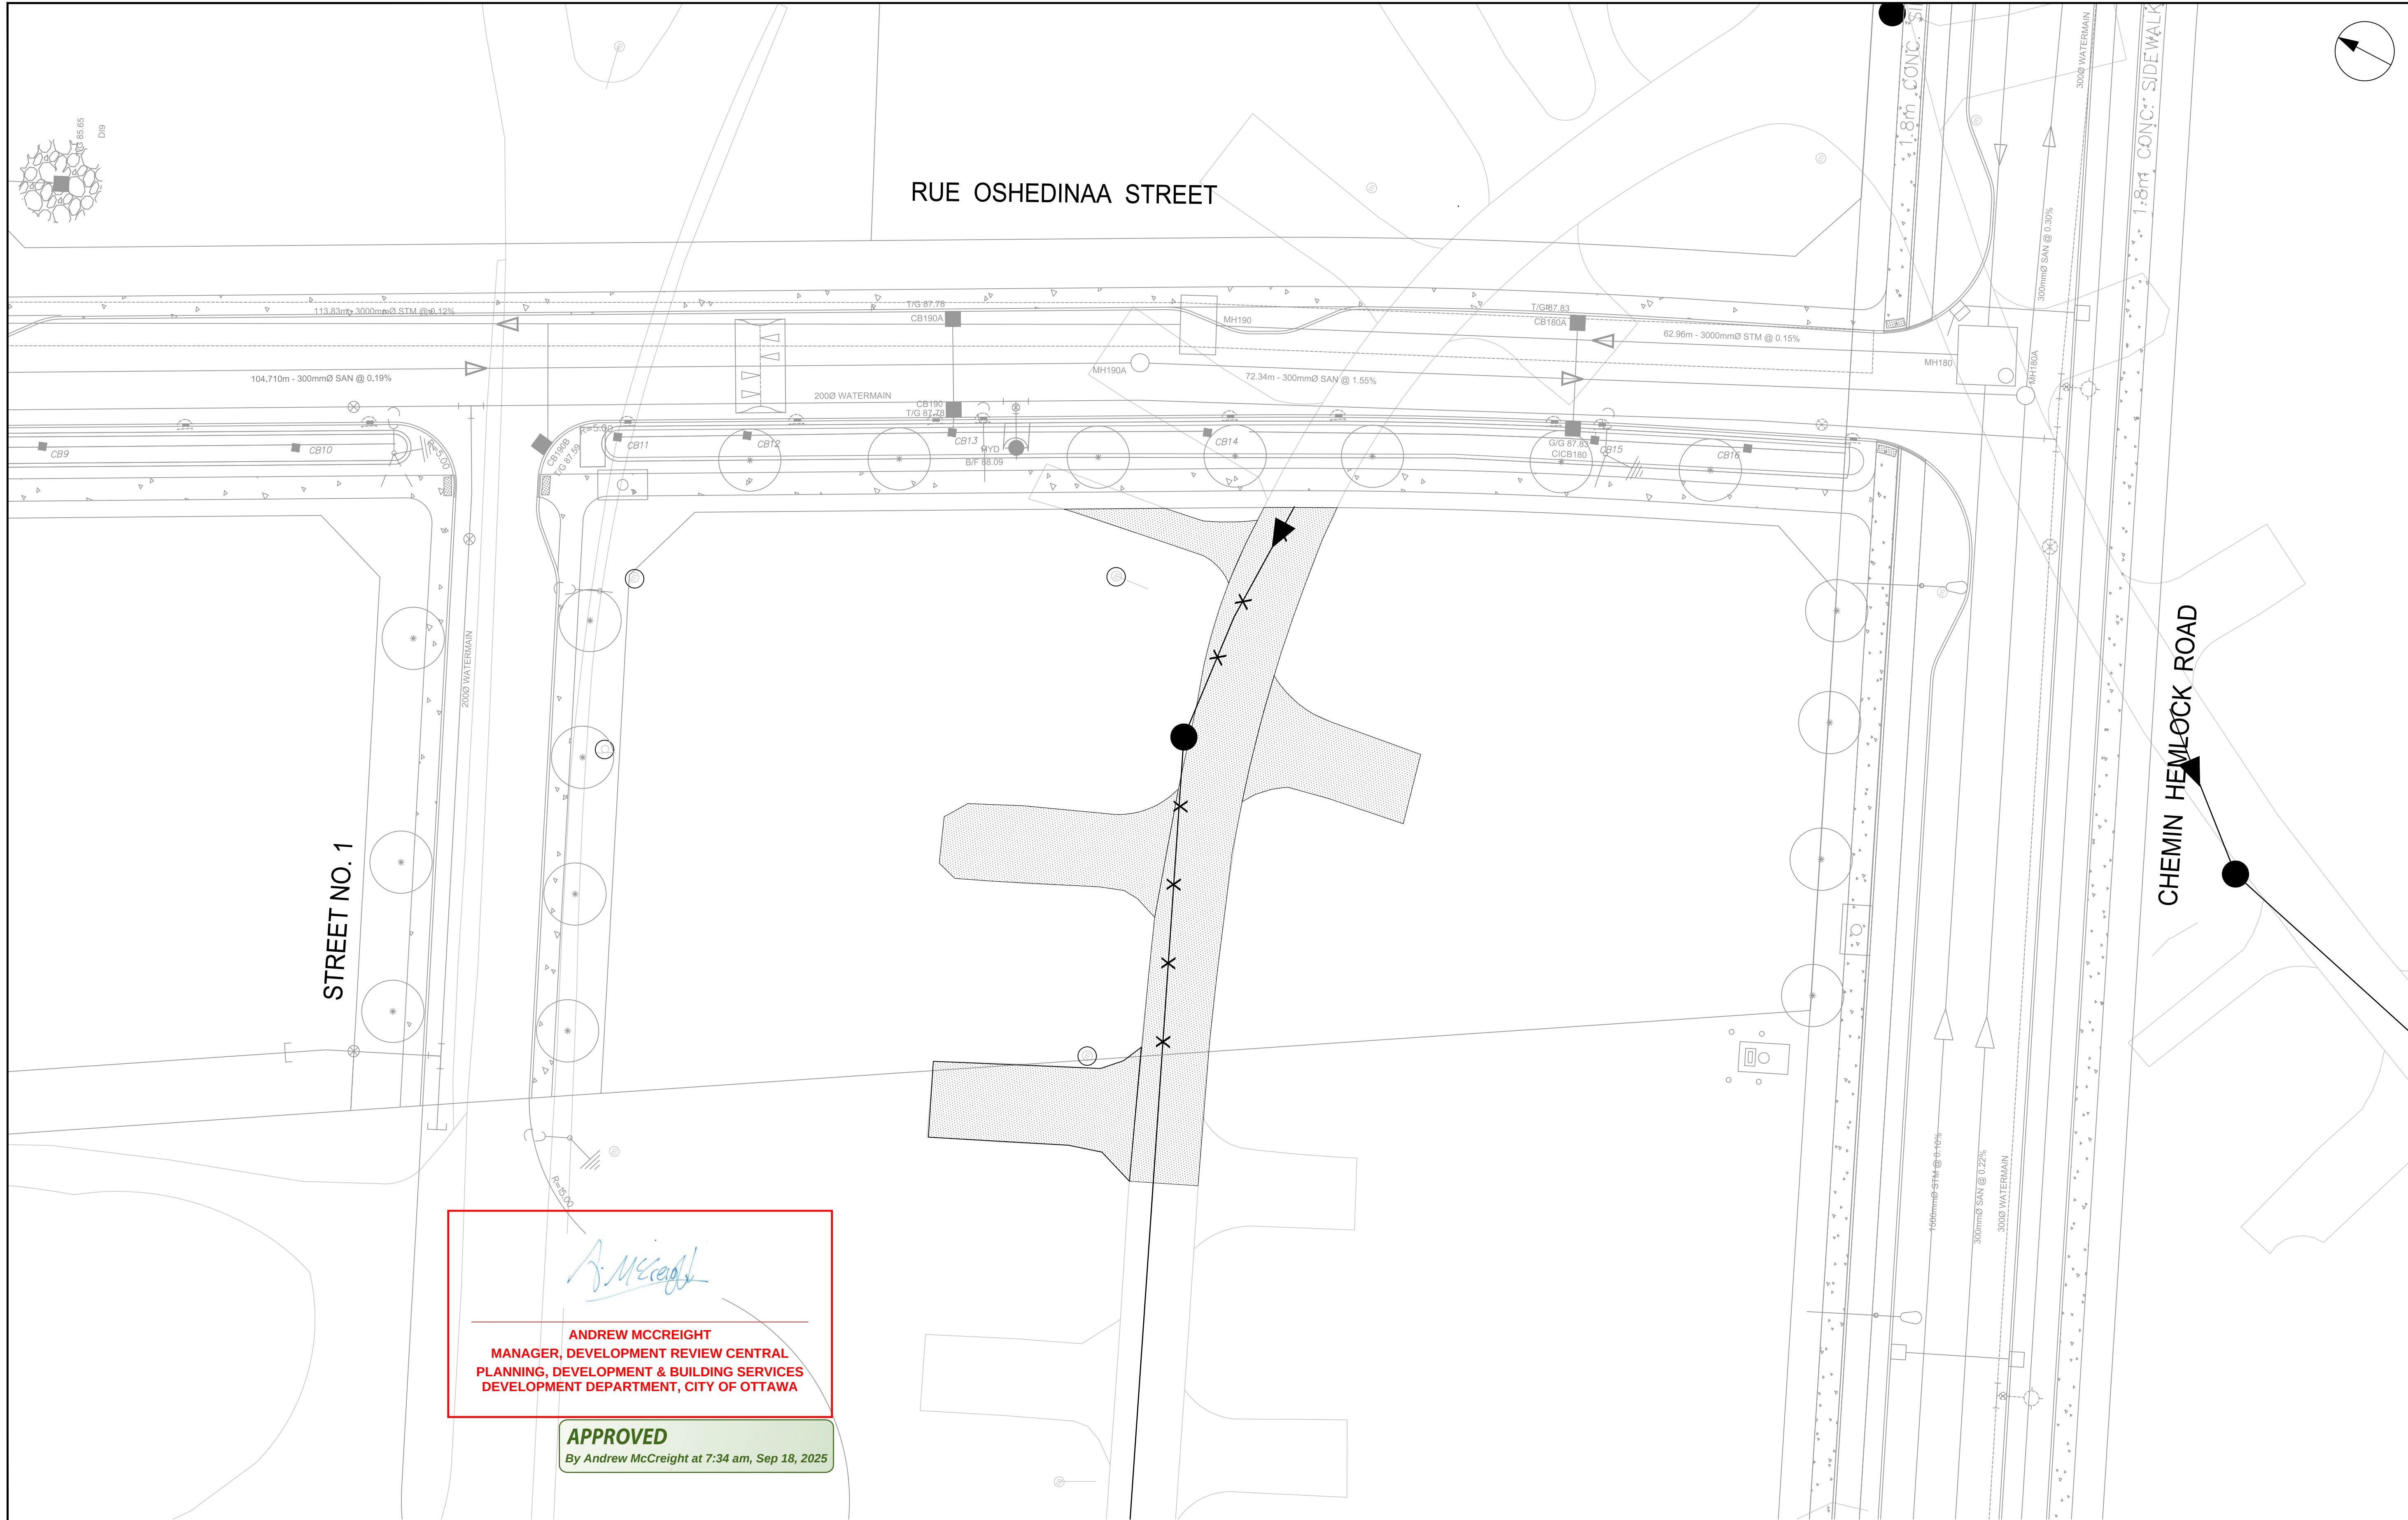

Andrew McCreight

ANDREW MCCREIGHT
MANAGER, DEVELOPMENT REVIEW CENTRAL
PLANNING, DEVELOPMENT & BUILDING SERVICES
DEVELOPMENT DEPARTMENT, CITY OF OTTAWA

APPROVED
By Andrew McCreight at 7:34 am, Sep 18, 2025

	REMOVAL		DRY GRIND EXISTING ASPHALT. AVERAGE DEPTH 50mm.
	ADJUST MANHOLE, VALVES		FULL DEPTH ASPHALT REMOVAL
	ADJUST CATCH BASIN		AREA TO BE CLEARED AND GRUBBED
	ADJUSTMENT BY BELL OR HYDRO APPROVED CONTRACTOR		REMOVAL OF BUILDINGS, FOUNDATIONS, SEPTIC SYSTEM AND WELL
	REMOVE OR ABANDON SEWER, WATERMAIN, UTILITY, CURB RETURNS		REMOVALS OF CONCRETE/ ASPHALT SIDEWALK
	PLUG		

CLIENT

ROHIT GROUP

15 FITZGERALD ROAD, NEPEAN, ON

COPYRIGHT

This drawing has been prepared solely for the intended use, thus any reproduction or distribution for any purpose other than authorized by Arcadis is forbidden. Written dimensions shall have precedence over scaled dimensions. Contractors shall verify and be responsible for all dimensions and conditions on the job, and Arcadis shall be informed of any variations from the dimensions and conditions shown on the drawing. Shop drawings shall be submitted to Arcadis for general conformance before proceeding with fabrication.

Arcadis Professional Services (Canada) Inc.

Formerly Btl Group Professional Services (Canada) Inc.

No.	DESCRIPTION	DATE
1	SUBMISSION NO.1 FOR CITY REVIEW	2023-12-08
2	SUBMISSION NO.2 FOR CITY REVIEW	2024-03-04
3	SUBMISSION NO.3 FOR CITY REVIEW	2024-05-01
4	NEW SITE PLAN	2024-08-07
5		
6		
7		
8		

KEY PLAN

1:250

0 2.5 7.5 12.5m

SEAL

PRIME CONSULTANT

333 Preston Street - Suite 500
Ottawa ON K1S 5N4 Canada
tel 613 225 1311
www.arcadis.com

PROJECT

WATERIDGE VILLAGE
AT ROCKCLIFFE

PHASE 4 - BLOCK 5

PROJECT NO:
143934

DRAWN BY:
M.M.

PROJECT MGR:
D.C.

CHECKED BY:
D.C.

APPROVED BY:
A.C.

SHEET TITLE

REMOVALS PLAN

SHEET NUMBER

19178

C-REM

ISSUE

4

File Location: J:\143934_Block_5_Ph_4\7.0_Production\7.03_Design\04_Civil\Sheets\C-REM REMOVALS PLAN-L.dwg Last Saved: April 30, 2024, by M.Milne Plotted: Wednesday, August 7, 2024 2:03:10 PM by Marian Milne

D07-12-24-0090