

John Sevigny

JOHN SEVIGNY C.E.T.  
MANAGER (A), DEVELOPMENT REVIEW EAST  
PLANNING, DEVELOPMENT & BUILDING SERVICES  
DEPARTMENT, CITY OF OTTAWA

APPROVED

By sevignyo at 12:34 pm, Sep 11, 2025



Key Plan  
Scale: 1:5000

#### LEGEND

| |
|---|
| CROSS | |
|---|

#### NOT FOR CONSTRUCTION

#### NOTES:

- ANY DISTURBED AREA DURING CONSTRUCTION TO BE RESTORED TO THE ORIGINAL CONDITION OR BETTER TO THE SATISFACTION OF THE AUTHORITIES, HAVING JURISDICTION.
- CONTRACTOR TO VERIFY THE PRECISE LOCATIONS AND INVERT ELEVATIONS OF EX. UNDERGROUND SERVICES AND EX. UTILITIES PRIOR TO STARTING CONSTRUCTION.
- ALL EXISTING ABOVE GROUND FEATURES, E.G. MH/CHAMBER COVERS, PEDESTALS, HYDRO AND LIGHT POLES, ETC. AFFECTED BY THE DEVELOPMENT TO BE ADJUSTED TO SUIT TO THE SATISFACTION OF PARTIES AFFECTED.
- ALL EXISTING BUILDING, SHED, POST & WIRE FENCE, CHAIN LINK FENCE, TREE, UTILITY WIRE, POLE, CULVERT AND POOL WITHIN LOTS AND BLOCKS TO BE REMOVED, UNLESS OTHERWISE NOTED.
- ALL EXISTING POST & WIRE FENCE, CULVERTS, UTILITY WIRE / POLES, TREES, SHRUBS ETC. WITHIN BLOCKS AND ROADS TO BE REMOVED, UNLESS OTHERWISE NOTED.
- PERMISSION REQUIRED FOR REMOVAL OF EXISTING TREES ON EXTERNAL LANDS WHERE APPLICABLE.
- PERMISSION REQUIRED FOR WORK ON ADJACENT LANDS.
- FOR R/CB LAYOUT & TYPICAL EASEMENT DETAIL REFER TO DRAWING No. 4.
- ANY DISTURBED MATERIAL ENCOUNTERED BELOW THE SUBGRADE LEVEL WITHIN A BUILDING FOOTPRINT TO BE SUB-EXCAVATED AND BACKFILLED WITH COMPACTED ENGINEERED FILL AS PER GEOTECHNICAL ENGINEERS RECOMMENDATION.
- FOR WATERMAIN CROSSING BELOW AND ABOVE SEWERS, REFER TO CITY STD. W25 AND W25.2, RESPECTIVELY, WHERE APPLICABLE.
- ALL WATERMAIN CONNECTIONS AND DECOMMISSIONING OF EXISTING WATERMANS TO BE COMPLETED BY CITY FORCES. TRENCH BACKFILL/REINSTATEMENT TO BE COMPLETED BY THE CONTRACTOR TO THE SATISFACTION OF THE CITY OF OTTAWA.
- FOR WATERMAIN STUDS, 2.4m MIN. COVER TO BE PROVIDED.
- THE COVER OF EX. MH, CB, CHAMBER AND OTHER ABOVEGROUND FEATURES TO BE ADJUSTED TO SUIT THE NEW FINISHED GRADE, WHERE APPLICABLE.
- INSULATION REQUIRED FOR WATERMAIN / WATER SERVICE WHERE THE SEPARATION BETWEEN WATERMAIN / WATER SERVICE AND OTHER SERVICES AND STRUCTURES IS LESS THAN 1.2m AND THE COVER IS LESS THAN 2.4m. REFER TO CITY STD. W23 FOR DETAIL.
- FOR SERVICE INSTALLATION AT SEWER CROSSING, REFER TO CITY STD. W38 FOR DETAIL.
- FOR HOUSE CONNECTIONS INSTALLED UNDER DRIVEWAYS, SLEEVE SHALL BE USED UNDER THE GARAGE SLAB.
- FOR CATCHBASIN AND ICD DATA, REFER TO DWG. No. 3 FOR DETAILS.
- SERVICES WILL BE LOCATED UNDER GARBAGE BINS. GEOTECHNICAL RECOMMENDATIONS FOR MATERIAL BETWEEN GARBAGE BINS AND SERVICES TO BE PROVIDED. SERVICES TO BE SLEEVED.

#### TOPOGRAPHIC INFORMATION

TOPOGRAPHIC INFORMATION PROVIDED BY J.D. BARNES LIMITED  
PROJECT No. 16-10-116-00, SURVEYS DATED NOVEMBER 30, 2017.  
PROJECT No. 16-10-116-00\_PH2, SURVEYS DATED SEPTEMBER 27, 2019.  
PROJECT No. 22-10-030-01, SURVEYS DATED JUNE 21, 2023.

#### SITE PLAN INFORMATION

SITE PLAN PROVIDED BY Q4 ARCHITECTS, DATED ON JULY 9, 2025.

#### ELEVATION NOTE

ELEVATIONS ARE GEODETIC AND ARE DERIVED FROM SITE BENCHMARK NCC CONTROL POINT 001196530229.


ELEVATION = 86.12 m

| No. | BY     | DATE       | DESCRIPTION                                |
|-----|--------|------------|--------------------------------------------|
| 9   | S.L.M. | 2025-08-26 | 8th SUBMISSION                             |
| 8   | S.L.M. | 2025-08-14 | 7th SUBMISSION                             |
| 7   | S.L.M. | 2025-07-15 | 6th SUBMISSION                             |
| 6   | S.L.M. | 2025-06-10 | 5th SUBMISSION                             |
| 5   | S.L.M. | 2025-05-28 | 4th SUBMISSION                             |
| 4   | S.L.M. | 2025-05-13 | 3rd SUBMISSION                             |
| 3   | S.L.M. | 2025-04-23 | 2nd SUBMISSION                             |
| 2   | S.L.M. | 2025-04-02 | DRAFT - ISSUED FOR ZONING BY-LAW AMENDMENT |



CITY OF OTTAWA

PROJECT No. 24-1403

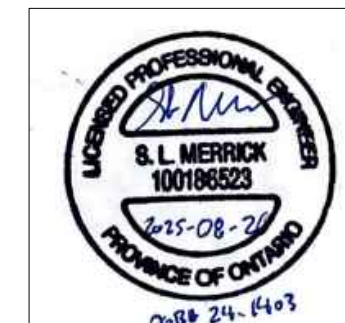


CAIVAN (ORLEANS VILLAGE 2) LTD. ORLEANS VILLAGE PHASE 4

**DSEL** GENERAL PLAN

120 Iber Road, Unit 103  
Stittsville, ON K2S 1E9  
Tel: (613) 836-0856  
Fax: (613) 836-7183  
www.DSEL.ca

© DSEL

|                     |                    |           |
|---------------------|--------------------|-----------|
| DRAWN BY: C.P.B.    | CHECKED BY: S.L.M. | SHEET NO. |
| DESIGNED BY: C.P.B. | CHECKED BY: S.L.M. | 4 OF 24   |
| SCALE: 1:500        | DATE: AUGUST 2024  |           |

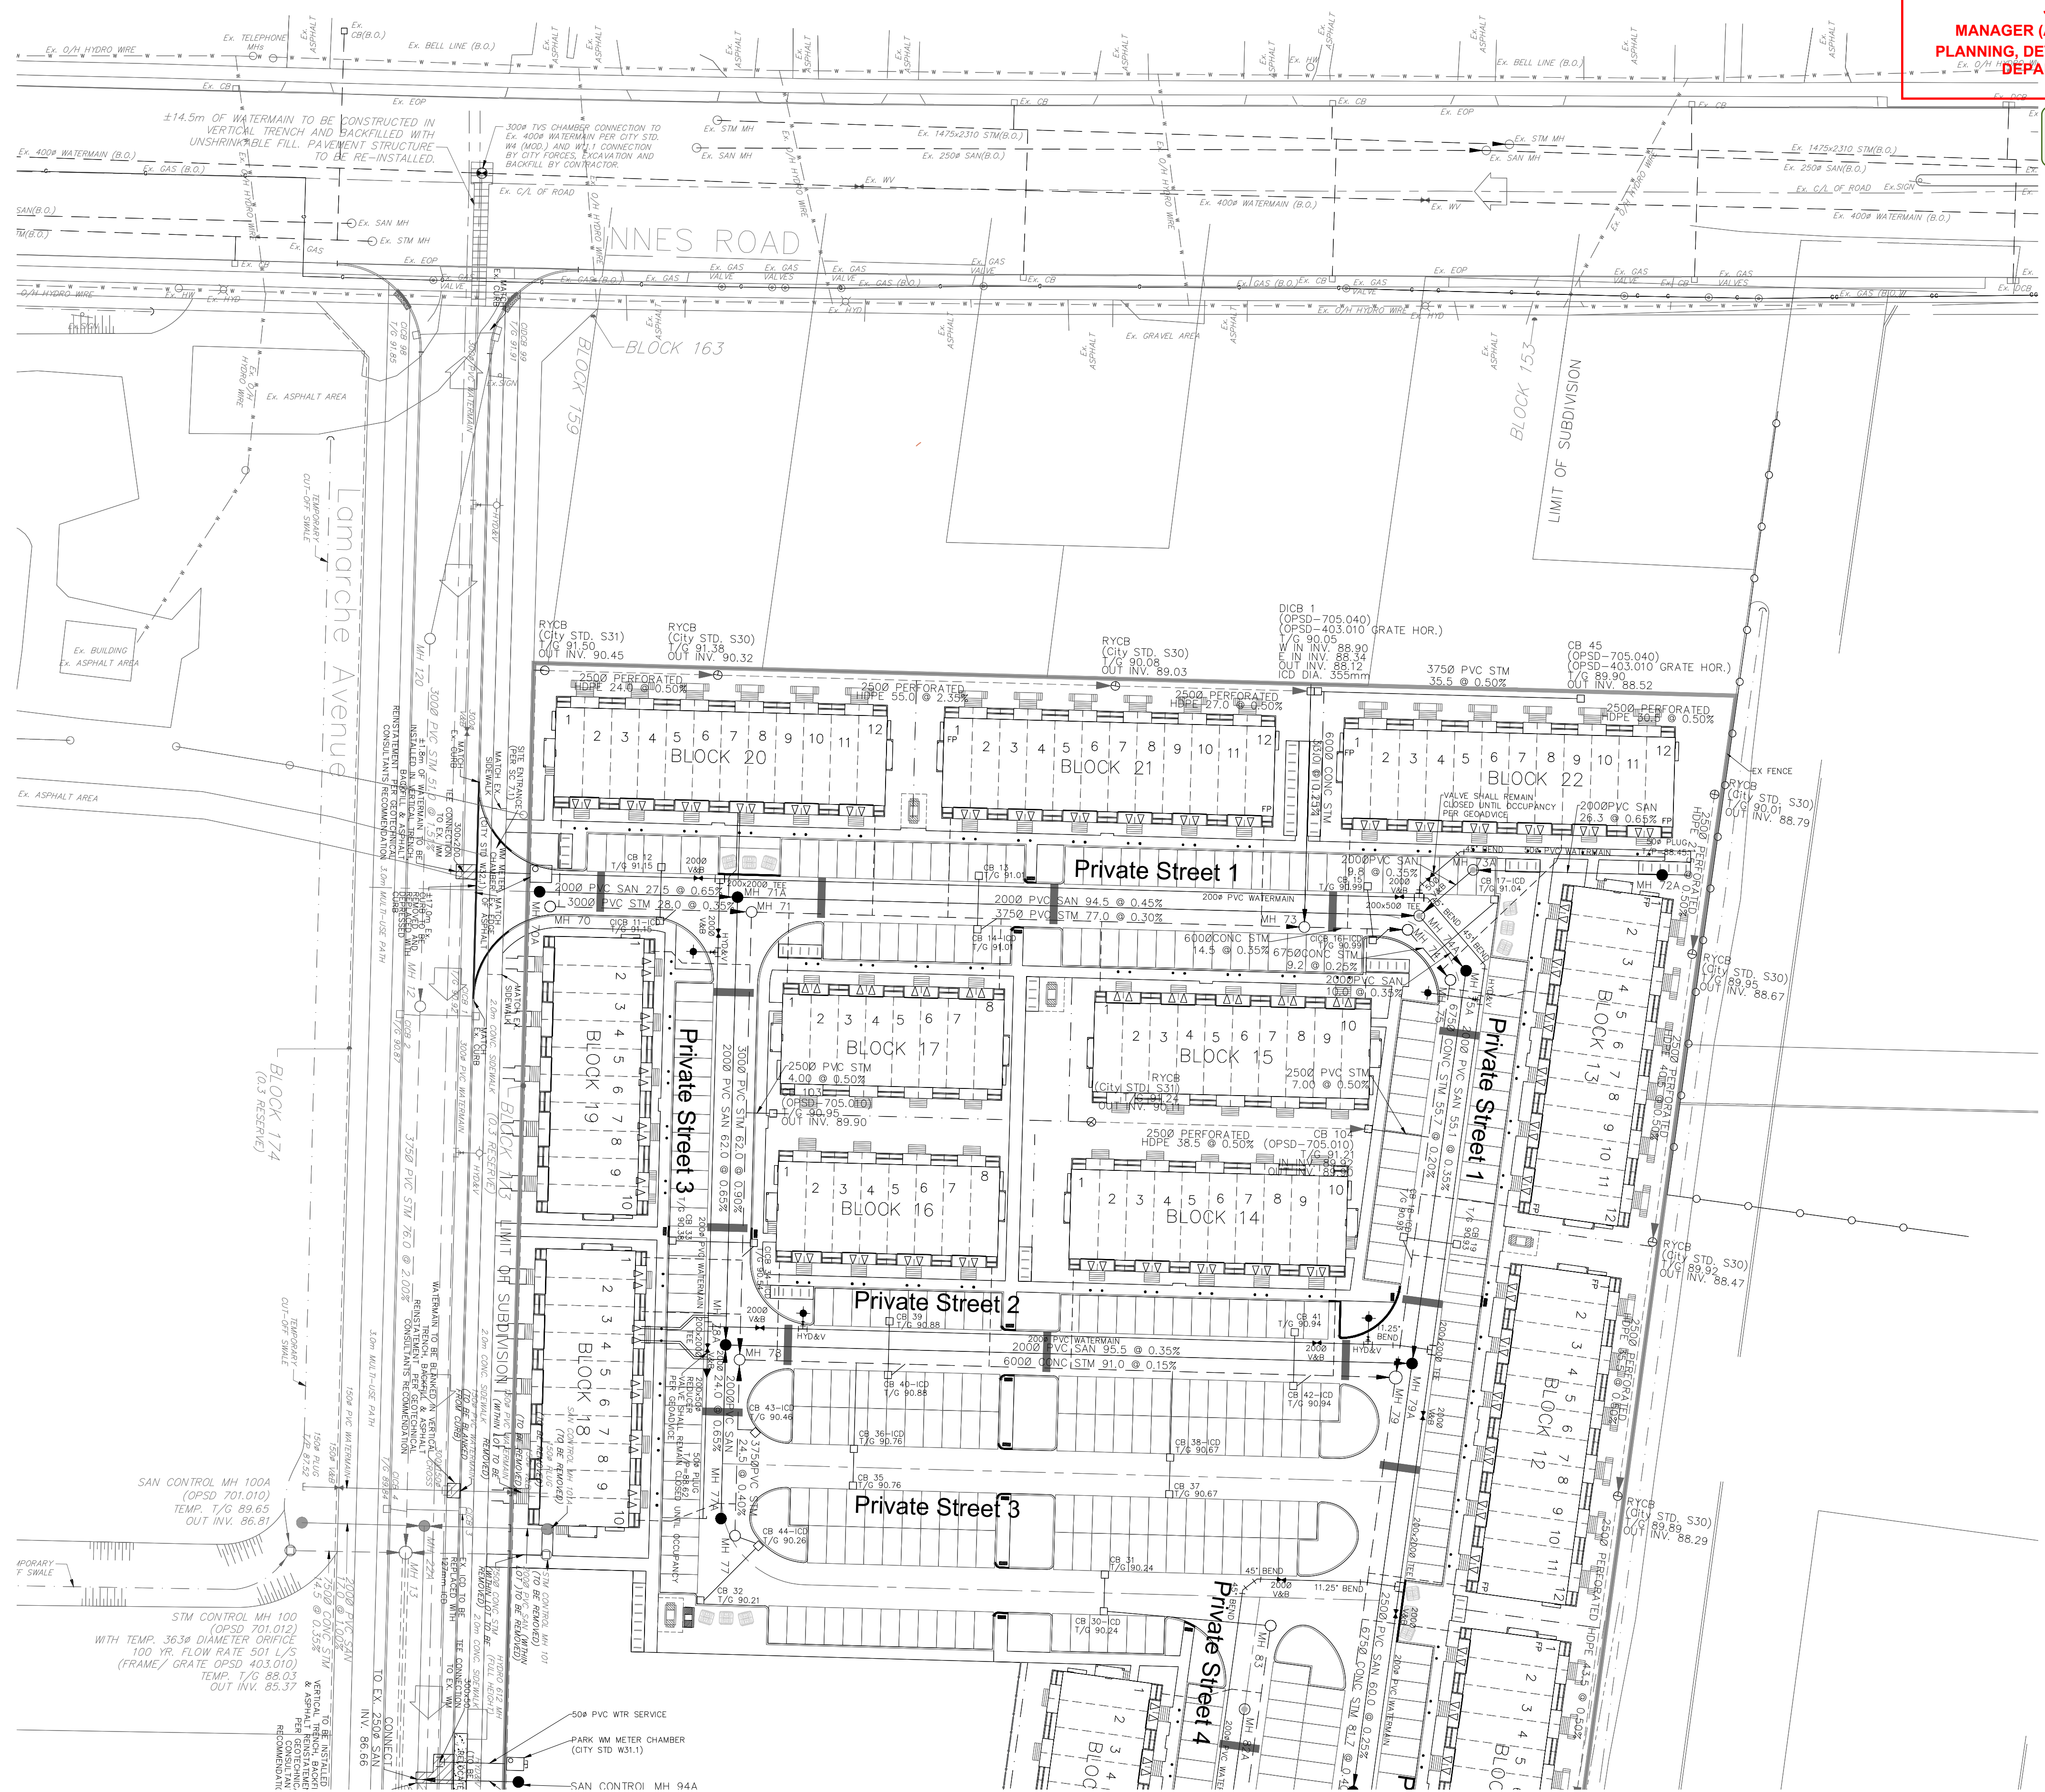

DWG # 5