

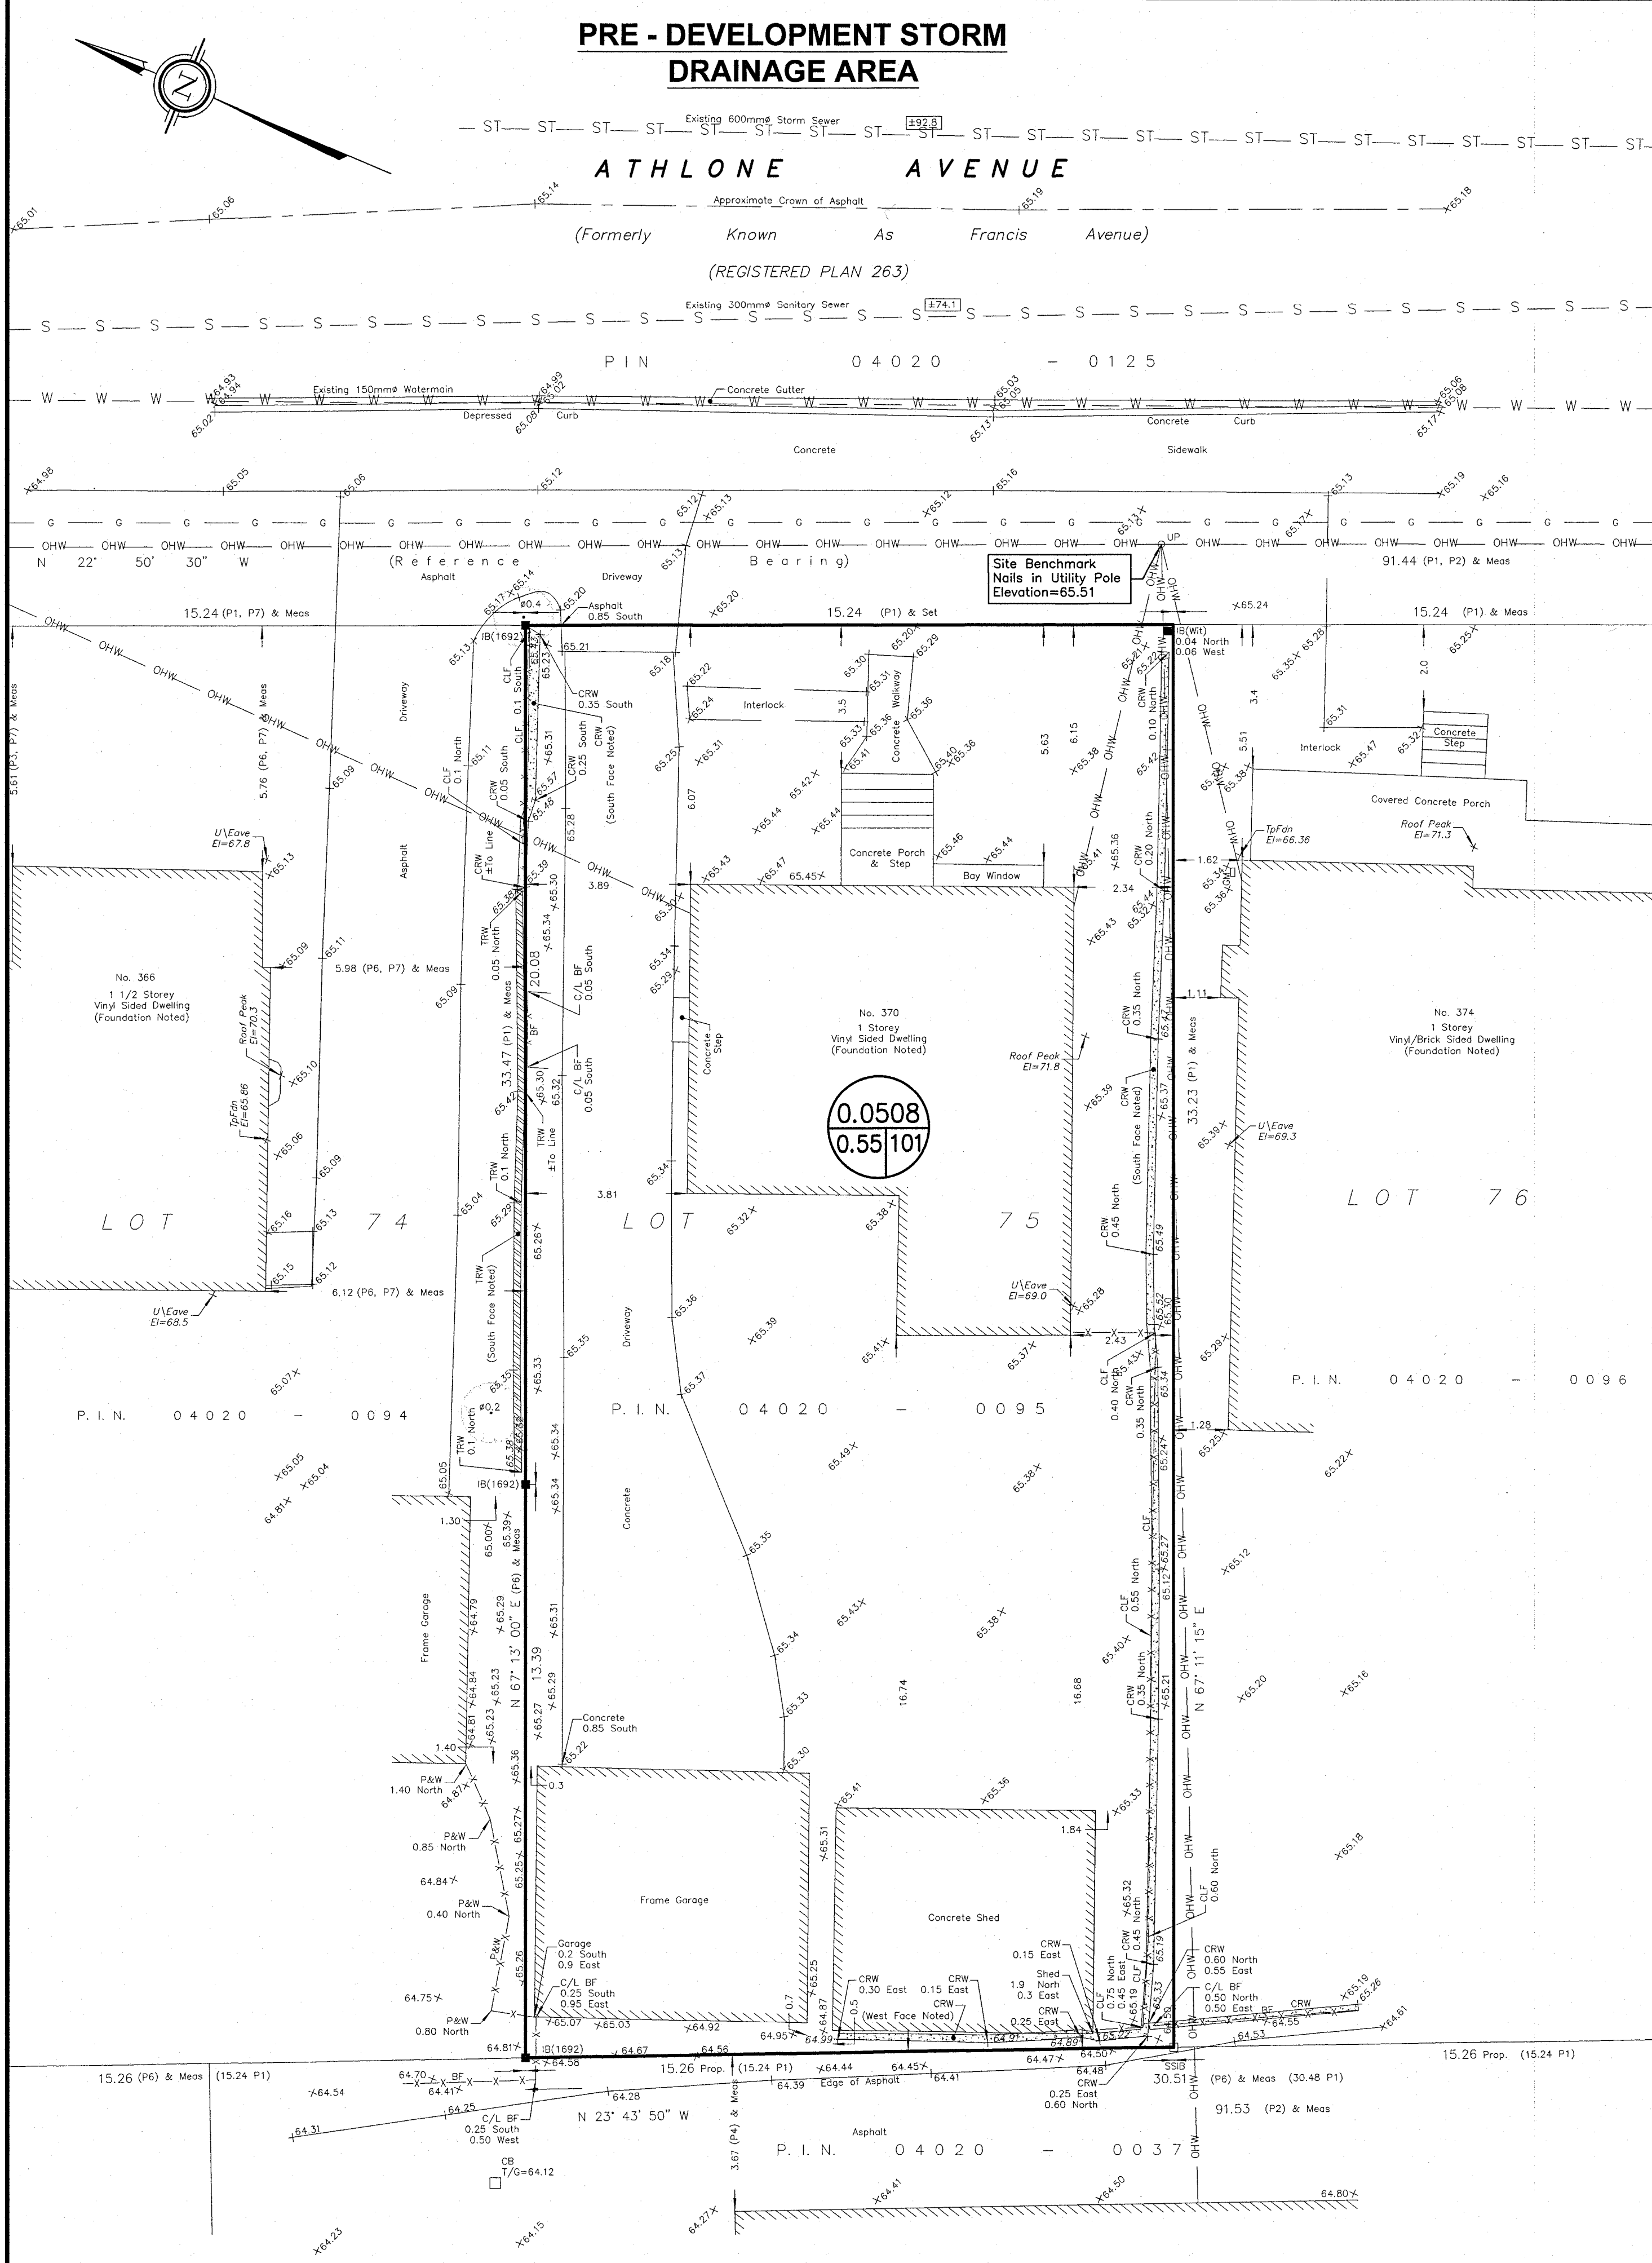


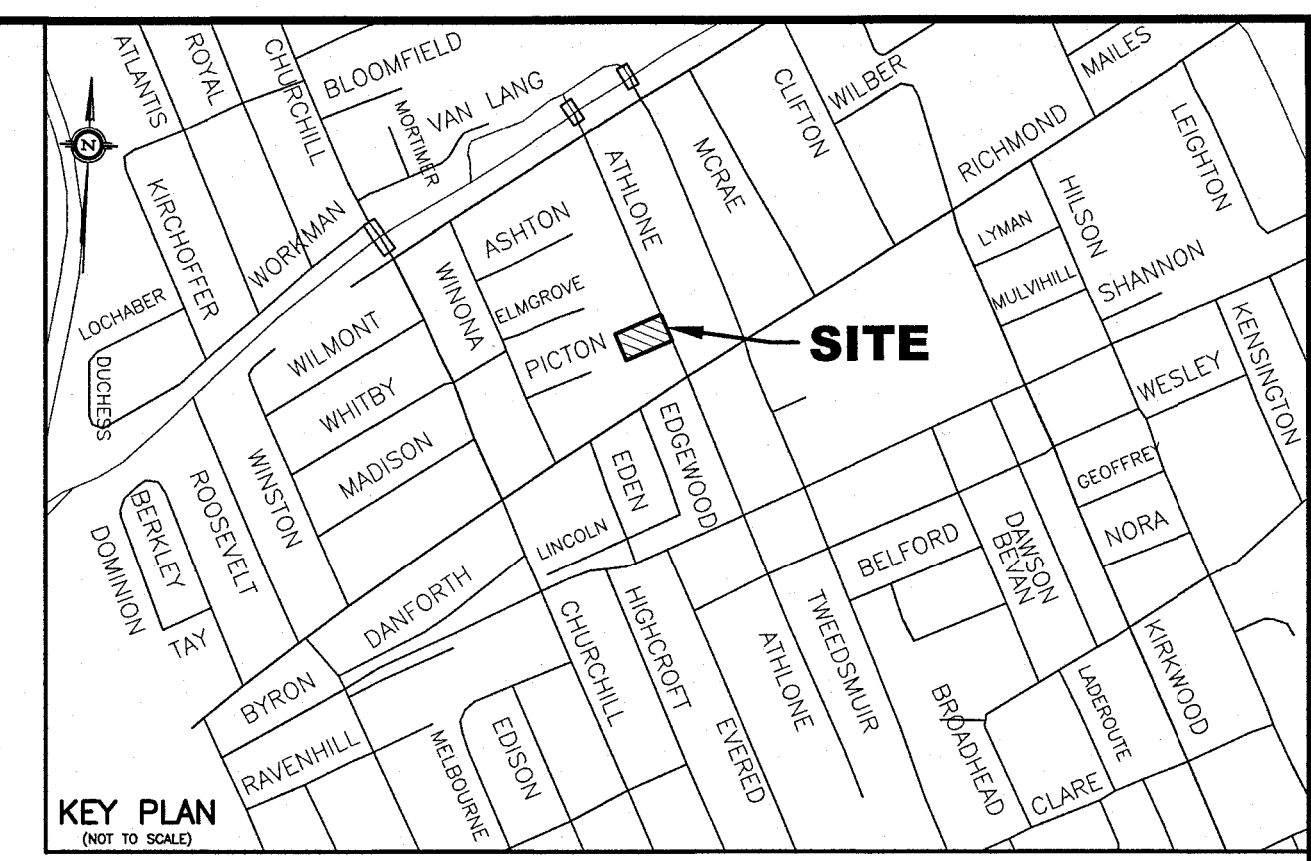

ATHLONE AVENUE

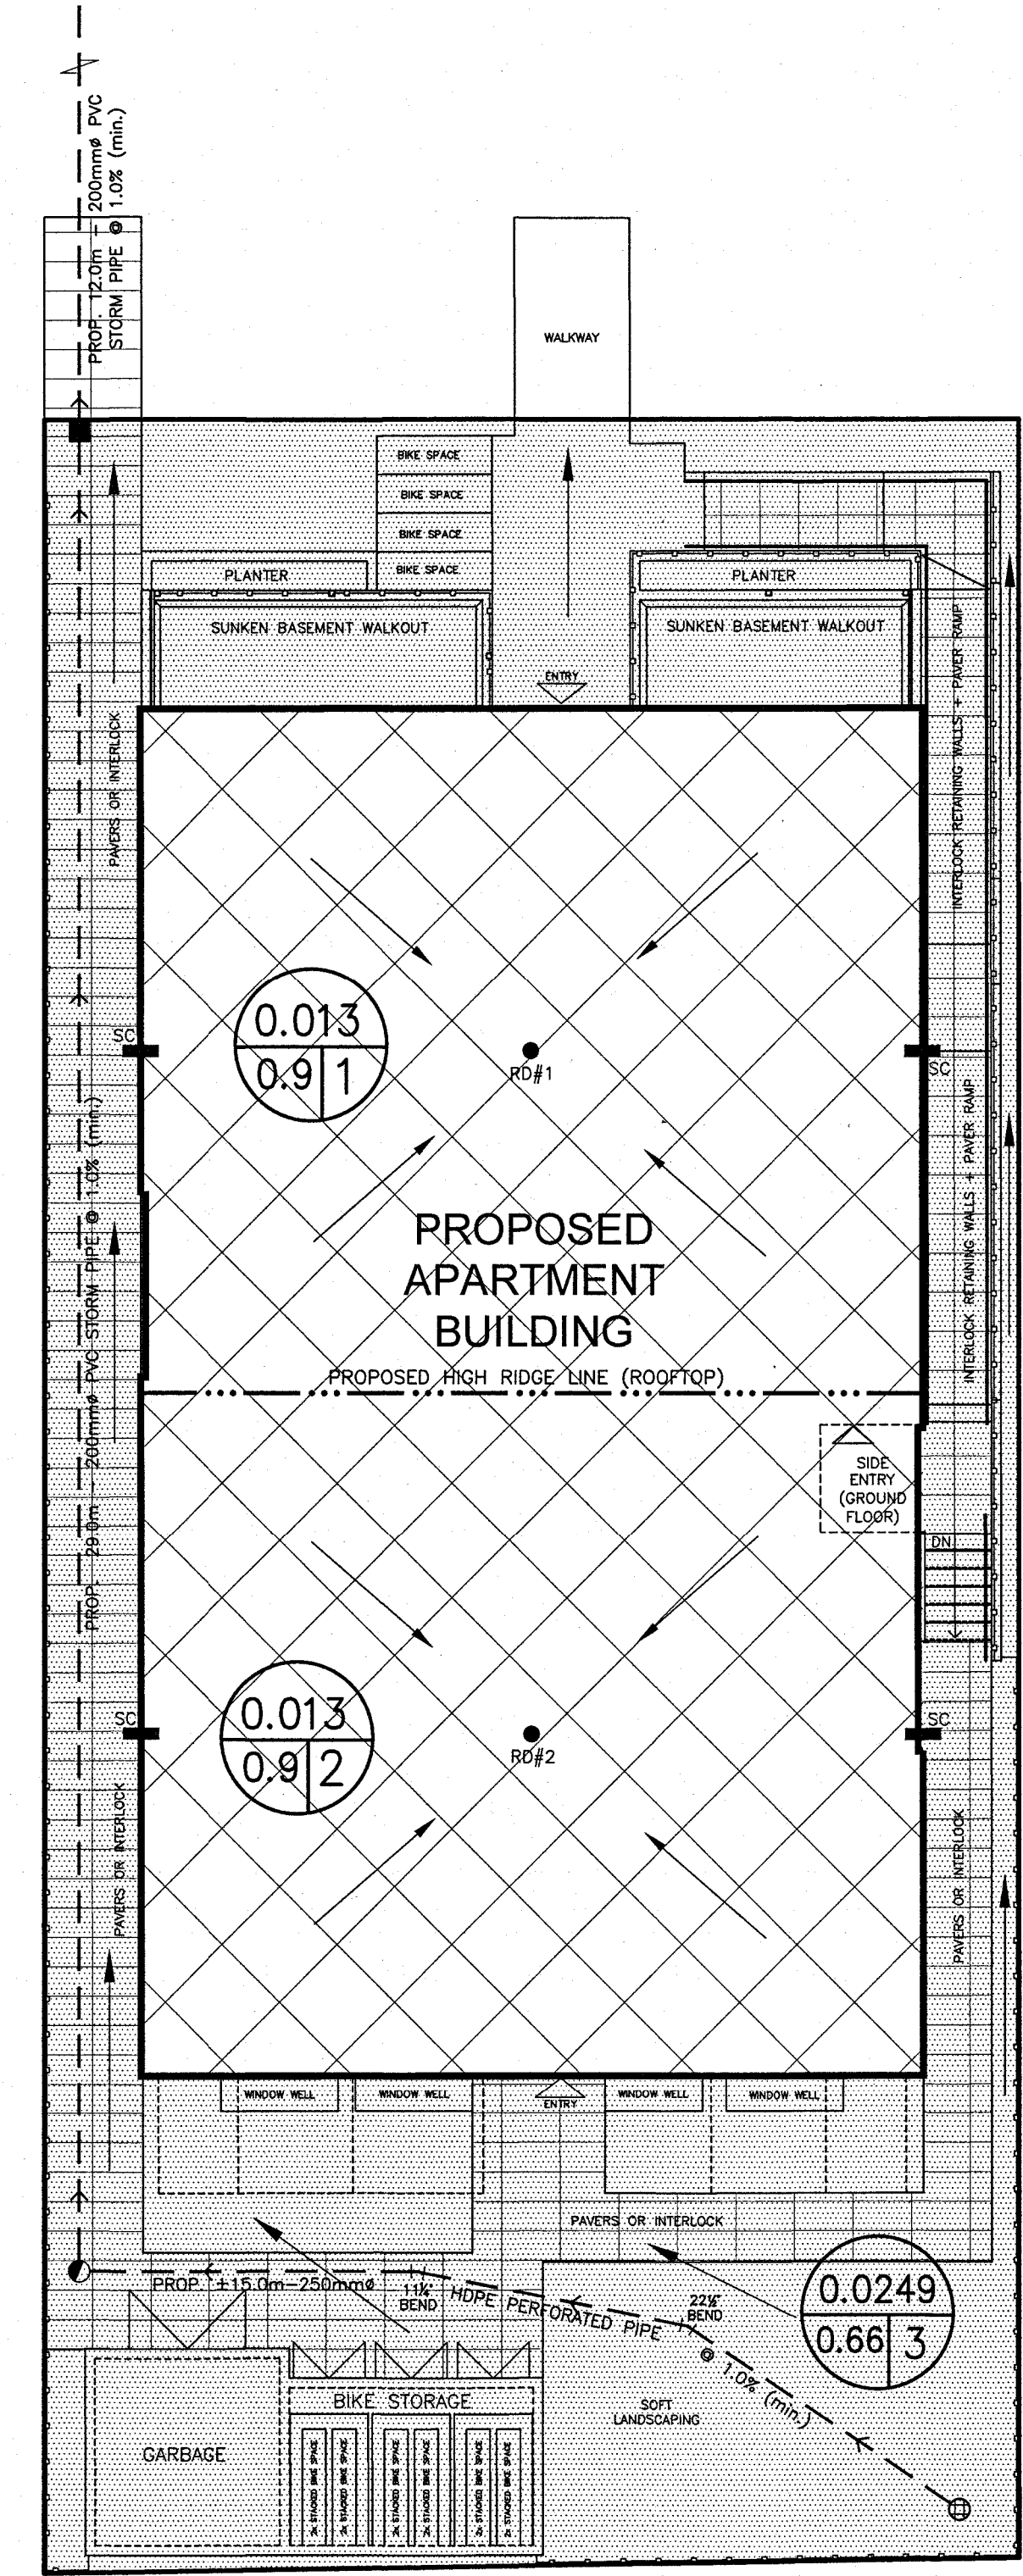

- LEGEND**
- RD#1 PROPOSED ROOF DRAIN NUMBER AND LOCATION
 - SC PROPOSED ROOF SCUPPER LOCATION
 - PROPOSED HIGH RIDGE LINE
 - 0.03 DRAINAGE AREA IN HECTARES
 - 0.91 DRAINAGE NODE NUMBER
 - COEFFICIENT OF RUNOFF
 - UN-CONTROLLED DRAINAGE AREA
 - CONTROLLED DRAINAGE AREA
- NOTES**
- NODE #1 AND #2 REPRESENTS BUILDING ROOF AREA (SWM CONTROLLED AREA)
 - NODE #3 REPRESENTS UNCONTROLLED DRAINAGE AREA
 - NODE #101 REPRESENTS PRE-DEVELOPMENT DATA.

1 REVISIONS AS PER CITY'S REVIEW COMMENTS OF DECEMBER 19, 2024 AND HOUSE DESIGNER'S REVISED SITE PLAN PROVIDED ON JANUARY 16, 2025 01/23/25 TLM				LICENSED PROFESSIONAL ENGINEER 20123/25 TONY L. MAK PROVINCE OF ONTARIO FOR SPC APPLICATION		SCALE 0 1 3 5m 1:100 HORIZONTAL VERTICAL		DESIGN T.L.M. CHECKED T.L.M. DRAWN BY P.M. CHECKED T.L.M. APPROVED T.L.M.		PROJECT 370 ATHLONE AVENUE LOT 75 REGISTERED PLAN 263 CITY OF OTTAWA		DRAWING TITLE STORM DRAINAGE AREA PLAN		T.L. MAK ENGINEERING CONSULTANTS LTD. CONSULTING ENGINEERS		PROJECT No. 823-83		DATE MARCH 2024		DRAWING No. D-1	
---	--	--	--	--	--	--	--	--	--	---	--	--	--	--	--	--	--	---------------------------------------	--	---------------------------------------	--