



Site Servicing and Stormwater Management Report Petrie's Landing I, Phases 3 to 5

Type of Document

Site Plan Submission

Project Name

Petrie's Landing I, Phases 3 to 5

Project Number

OTT-00247308-A0

Site Plan Control File Number

D07-12-18-0143

Prepared By:

J. Fitzpatrick, P.Eng.

Reviewed By:

B. Thomas, P.Eng.

exp Services Inc.

100-2650 Queensview Drive

Ottawa, ON K2B 8H6

Date Submitted

October 24, 2024

Site Servicing and Stormwater Management Report Petrie's Landing I, Phases 3 to 5

Type of Document:

Site Plan Submission

Project Name:

Petrie's Landing I, Phases 3 to 5

Project Number:

OTT-00247308-A0

Site Plan Control File Number

D07-12-18-0143

Prepared By:

exp
100-2650 Queensview Drive
Ottawa, ON K2B 8H6
Canada
T: 613 688-1899
F: 613 225-7337
www.exp.com



Jason Fitzpatrick, P.Eng.
Project Engineer
Infrastructure Services

Date Submitted:

October 2024



Bruce Thomas, P.Eng.
Senior Project Manger
Infrastructure Services

Legal Notification

This report was prepared by EXP Services Inc. for the account of **Brigil Homes**.

Any use which a third party makes of this report, or any reliance on or decisions to be made based on it, are the responsibility of such third parties. EXP Services Inc. accepts no responsibility for damages, if any, suffered by any third party as a result of decisions made or actions based on this project

Table of Contents

1	Introduction	1
1.1	Site Description and Proposed Development	1
1.2	Background Documents	2
1.3	Existing Infrastructure	3
2	Geotechnical Considerations	4
3	Deviations	4
4	Watermain Servicing	4
4.1	Design Criteria.....	4
4.2	Proposed Servicing and Calculations	5
4.2.1	Methodology	5
4.2.2	Water Demands	5
4.2.3	Hydraulic Boundary Conditions	6
4.3	Proposed Servicing and Calculations	7
4.3.1	Modelling Scenarios.....	7
4.3.2	Distribution Layout	7
4.3.3	Fire Flow Requirements.....	8
4.4	Simulation Results	10
4.4.1	Modelling Results.....	10
4.4.2	Review of Hydrant Spacing	11
4.4.3	High Pressure Check.....	12
5	Sanitary Sewer Design	13
5.1	Design Criteria.....	13
5.2	Proposed Sanitary Servicing and Calculations	13
6	Stormwater Management.....	15
6.1	Background	15
6.1.1	Existing Conditions	15
6.1.2	Review of Previous Phase 1 (Tower 1) Design	15
6.1.3	Review of Previous Phase 2 Design.....	16
6.1.4	Existing Quality Control	16
6.1.5	Existing Quantity Control	16
6.1.6	Review of Pre-Development Conditions	18
6.1.7	Minor System Allowable Capture Rate	18
6.2	Proposed Storm Servicing Strategy	19
6.2.1	Design Methodology	19

6.2.2	Design Criteria	20
6.2.3	Minor System Design Criteria	20
6.2.4	Major System Design Criteria	20
6.3	Runoff Coefficients	20
6.4	Minor System (Storm Sewer) Design	21
6.5	Stormwater Management Modelling	21
6.5.1	Hydrologic/Hydraulic Analysis	22
6.5.2	Parameters	22
6.5.3	Existing SWM Pond Parameters	28
6.5.4	Outlet Node Parameters	28
6.6	Dual Drainage Modelling Methodology	31
6.6.1	Model Development	31
6.6.2	Storm Events Modelled	33
6.6.3	Inlet Control at Flow-By Conditions	33
6.6.4	Modelling Results	34
6.7	Hydraulics	36
6.7.1	Hydraulic Grade Line Analysis	36
6.8	Stormwater Management Summary and Conclusions	37
7	Erosion and Sediment Control	39
8	Conclusions	40

List of Figures

Figure 1 – Watermain Updates at Site Entrance	8
Figure 2 – Model Schematic Showing Minor and Major System Components	32
Figure 3 - Representation of Rating Curves for Modelling of Storage at Ponding Locations	33
Figure 4 – 100-year HGL (North Storm Sewer)	36
Figure 5 – 100-year HGL (South Storm Sewer)	37
Figure A1: Site Location Plan	A
Figure A2: Phasing Plan	A
Figure A3: Water Distribution Plan	A
Figure A4: Sanitary Drainage Plan	A
Figure A5: Pre-Development Storm Drainage Plan	A

List of Tables

Table 1-1: Summary of Petrie's Landing Development.....	1
Table 4-1: Summary of Fire Flow Requirements for All Buildings.....	9
Table 4-2: Summary of Results of Scenario 2 for Peak Hour	10
Table 4-3: Summary Results of Scenario 1A & 1B for Maximum Day Plus Fire Flow	11
Table 4-4: Summary Results of Scenario 4.....	11
Table 4-5: Required Fire Flow Based On Proximity To Asset.....	12
Table 6-1: Summary of Maximum Ponding Volumes on Rooftop Using Prism Formula	17
Table 6-2: Summary of Pre-Development Peak Flows to Various Outlets	18
Table 6-3: Summary of Post Development Average Runoff Coefficients	21
Table 6-4: General Subcatchment Parameters	23
Table 6-5: Post-Development Subcatchment Parameters	23
Table 6-6: Storage Node Parameters.....	26
Table 6-7: Existing Stormwater Facility Stage-Storage Data	28
Table 6-8: Outlet (ICD) Node Parameters	29
Table 6-9: Rating Curves for Barrier Curb and Surface Inlet Catchbasin in Flow-By Condition	34
Table 6-10: Peak Flows at Outfalls.....	35
Table 6-11: Summary of Storage	35
Table B1: Water Demand Chart	B
Table B2: Fire Flow Requirements Based on Fire Underwriters Survey (FUS) 1999 (Tower 1)	B
Table B3: Fire Flow Requirements Based on Fire Underwriters Survey (FUS) 1999 (Tower 2)	B
Table B4: Fire Flow Requirements Based on Fire Underwriters Survey (FUS) 1999 (Tower 3)	B
Table B5: Fire Flow Requirements Based on Fire Underwriters Survey (FUS) 1999 (Tower 4)	B
Table B6: Fire Flow Requirements Based on Fire Underwriters Survey (FUS) 1999 (Tower 5A)	B
Table B7: Fire Flow Requirements Based on Fire Underwriters Survey (FUS) 1999 (Tower 5B)	B
Table B8: Fire Flow Requirements Based on Hydrant Spacing	B
Table B9: Required Fire Flow (RFF) Based on Proximity to Asset	B
Table D1: Sanitary Sewer Calculation Sheet	D
Table E1: 2-year Storm Sewer Calculation Sheet.....	E
Table E2: 5-year Storm Sewer Calculation Sheet.....	E
Table E3: Pre-Development Runoff Calculations	E
Table E4: Allowable Runoff Calculations.....	E
Table E5: Summary of Post Development Runoff (Uncontrolled and Controlled)	E
Table E6: MRM Storage Volumes for 5-year and 100-year Storms.....	E
Table H1: Major System (Street Segment) Characteristics.....	H
Table H2a: Orifice Flows for Area Drains (Phase 1)	H
Table H2b: Orifice Flows for Area Drains (Phase 2)	H
Table H2c: Orifice Flows for Area Drains (Phases 3,4,5).....	H
Table H3: Orifice Flows for SWM Facility (All Phases)	H

List of Appendices

- Appendix A – Figures
- Appendix B – Water Servicing Design Tables
- Appendix C – WaterGems Result Tables
- Appendix D – Sanitary Sewer Design Tables
- Appendix E – Stormwater Design Tables
- Appendix F – Roof Storage-Outflow Tables
- Appendix G – Ponding Information
- Appendix I – Dual Drainage Modelling Data
- Appendix J – Environmental Compliance Approvals
- Appendix K – Background Information
- Appendix L – Roof / Area Drain Information
- Appendix M – Correspondence
- Appendix N – Checklist
- Appendix O – Drawings (folded separately)

1 Introduction

EXP Services Inc. (EXP) was retained by Brigil Homes to complete the site servicing and stormwater management design for Phases 3, 4, and 5 of Petrie's Landing. These three (3) phases will consist of an additional four (4) high-rise condominium buildings for a total of six (6) high-rises within the development. The site is located at 8900 Jeanne D' Arc Boulevard North in the City of Ottawa. Phase 3 (or Tower 3) is located immediately east of the existing 16-storey residential Tower 2 (completed as Phase 2), which is east of the existing 15-storey Tower 1 (completed as Phase 1). Phase 4 will be located east of Tower 3, and Phase 5 will consist of two high-rise residential buildings (Towers 5 & 6) located west of Phase 1. The site location is illustrated in Figure A1 of Appendix A.

The total development will serve approximately 2004 persons based on 1,232 residential units within six (6) high-rise buildings. This report will discuss the adequacy of the existing storm & sanitary sewers and watermains to convey the storm runoff, sewage flows, and water demands that will result from the proposed development.

1.1 Site Description and Proposed Development

Currently the site is occupied by existing residential Towers 1, 2 and 3.

The total property area of original parcel at 8900 Jeanne D' Arc Boulevard North was 5.77 hectares, of which approximately 0.89 hectares was developed as Phase 1, and 0.69 hectares as Phase 2. Currently the remaining 4.19 hectares is undeveloped and consists of brush, woods and meadows. Of this remaining 4.19-hectare property area, Phases 3, 4 and 5 will combine for an additional developed area of 2.34 hectares and the final 1.85 hectares will remain undeveloped. Phases 1 through 5 of Petrie's Landing abuts the Ottawa River to the north, Highway 174 to the south, vacant land to the east and an existing City of Ottawa public works yard to the west. The site location is shown on Figure A1 in Appendix A. The following Table 1-1 below summarizes the breakdown of the existing and proposed phases of Petrie's Landing development by Brigil. Figure A2 in Appendix A illustrates all phases of the development.

Table 1-1: Summary of Petrie's Landing Development

Phase	Status	Area (hectares)	No. of Storeys	No. of Units
Phase 1	Ex. Tower 1	0.8895	15	89
Phase 2	Ex. Tower 2	0.6852	16	144
Phase 3	Ex. Tower 3	0.5676	18	162
Phase 4	Future Tower 4	0.6097	22	261
Phase 5	Future Towers 5	0.7769	22	228
	Future Towers 6	0.3899	32	348
	Undeveloped	1.8521		0
Totals =		5.7709		1,232

This report will demonstrate that the existing and proposed infrastructure will support the development. The report will identify the servicing and stormwater management requirements and provide a servicing design brief for submission with the engineering drawings for Site Plan approval.

1.2 Background Documents

The servicing for the entire subject property was completed in 2005 during the design for Tower 1. At that time, Dave McManus Engineering (DME), prepared a Stormwater Management and Servicing Report, which resulted in the site plan being approved by the City of Ottawa in the fall of 2008. The report, which is noted below, was prepared based on the proposed site plan at that time.

During the development of Phase 1, a sanitary sewer extension on North Service Road, now Jean D'Arc Boulevard North, was constructed to the intersection at Trim Road, along with a stormwater management facility (dry pond), and a double watermain feed was installed to service the site. Additional information on each of the existing; stormwater, sewage and water systems will be provided in upcoming sections of this report. The two existing servicing reports that are relevant to the now proposed Phases 3-5 development are as follows:

- Stormwater Management and Servicing Report, Phase I, David McManus Engineering Ltd. Nov 2008.
- Stormwater Management and Servicing Report, Phase II, EXP Services Inc. June 2016.

In addition, the following documents were referred to in preparing the current report:

- City of Ottawa Sewer Design Guidelines, Second Edition, October 2012, (SDG002) including:
 - Technical Bulletin ISDTB-2012-4 (June 20, 2012)
 - Technical Bulletin ISDTB-2014-01 (February 05, 2014)
 - Technical Bulletin PIETB-2016-01 (September 06, 2016)
 - Technical Bulletin ISDTB-2018-01 (March 21, 2018)
 - Technical Bulletin ISDTB-2018-04 (June 27, 2018)
 - Technical Bulletin ISDTB-2019-02 (July 08, 2019)
- Ottawa Design Guidelines – Water Distribution, July 2010 (WDG001), including:
 - Technical Bulletin ISDTB-2010-02 (December 15, 2010)
 - Technical Bulletin ISDTB-2014-02 (May 27, 2014)
 - Technical Bulletin ISTB-2018-02 (March 21, 2018)
 - Technical Bulletin ISTB-2021-03 (August 18, 2021)
- Stormwater Management Planning and Design Manual, Ontario Ministry of the Environment and Climate Change, March 2003 (SMPDM)
- Design Guidelines for Drinking-Water Systems, Ontario Ministry of the Environment and Climate Change, 2008 (GDWS)
- Fire Underwriters Survey, Water Supply for Public Fire Protection (FUS), 2020

1.3 Existing Infrastructure

Existing municipal services were designed and constructed during Phases 1 & 2. A 250mm diameter sanitary sewer was installed within the development along with a 300mm diameter sanitary sewer located offsite within Jean D'Arc Boulevard North (formerly North Service Road). Storm sewers 375mm and 600mm in diameter were installed along the north and south portions of the site, with the smaller 375mm storm used for surface drainage within the access roadway, and a 600mm storm sewer used to collect runoff from the building roofs and surrounding surface areas located above the parking structures below.

Two 200mm watermains were stubbed at the limits of Phase 2 of this development in anticipation for Phases 3 and 4. An onsite stormwater management facility consisting of a dry pond and oil/grit separator were provided up-front during the construction of Phase 1 to service the entire development. Additional information on the existing services is provided in the appropriate sections of this report.

The ground topography within Phase 1 through 5 is relative flat sloping from south to north and becomes steeper towards the Ottawa River. Ground elevations within the overall site boundary range from approximately 44.2 metres to 55.4 metres in elevation.

1.4 Consultation and Permits

During the development of Tower 1, Environmental Compliance Approvals (ECA's) were filed through both the City of Ottawa Transfer of Review program for sewers on Jeanne D'Arc Boulevard, and through a direct submission for onsite stormwater management. Copies of the two existing ECA's are provided in Appendix J for reference.

The original stormwater design incorporated the entire Petrie's Landing development. The stormwater ECA included stormwater detention, flow control and water quality treatment. Further discussion on conformance with the original stormwater design is provided in proceeding sections of this report.

Since the proposed site is located within the Rideau Valley Conservation Authority (RVCA) jurisdiction, signoff from the RVCA will be required prior to Site Plan approval.

2 Geotechnical Considerations

A geotechnical investigation was completed by the Paterson Group Inc. revision 11, dated November 26 2021, and was prepared to establish the subsurface and groundwater conditions and to provide recommendations related to excavation, foundation design, backfilling requirements, site grading, pipe bedding, pavement structure.

In general, the site consists of topsoil underlain by very stiff brown silty clay. The stiff clay extends down to depths of over 15 metres below existing grade. Practical refusal was encountered at depths of between 22.8 metres and 32 metres below original ground. Groundwater depth is expected to range between 5 metres and 6 metres below grade.

A permissible grade raise of 3.0 metres was established for the site. The recommended pavement structure for access and fire lanes was established at: 40mm + 50mm of asphalt, 150mm granular "A" and 400mm depth of Granular "B". For car parking areas only the recommended pavement structure was established at: 50mm of asphalt, 150mm granular "A" and 300mm depth of Granular "B".

To help reduce long-term lowering of the groundwater table, clay seals were recommended for service trenches. A 1.5m long clay seal, at 60 metre spacing was recommended.

3 Deviations

There are two noted deviations from the City Design Standards (SDG002).

- Four (4) sanitary sewer runs have full-flow velocities just slightly below the permitted minimum of 0.60 m/sec, based on as-built sewer slopes. Refer to Section 5 for additional details.

4 Watermain Servicing

4.1 Design Criteria

A summary of design parameters used in the water distribution model were taken from Section 4.0 of the City's Design Guidelines – Water Distribution (WDG001), and are as follows:

- Population Density (bachelor/1-bedroom/1-bedroom+den apt.) = 1.4 person/unit
- Population Density (2-bedroom/2-bedroom+den apt.) = 2.1 person/unit
- Population Density (3-bedroom/3-bedroom+den apt.) = 3.1 person/unit
- Average daily water consumption (residential) = 280 L/cap/day
- Maximum Day Factor (2.50 x Avg. Day)
- Maximum Hour Factor (5.50 x Avg. Day)
- C factor (150 mm to 300 mm diameter) 100
- C factor (200 mm to 250 mm diameter) 110
- C factor (300 mm to 600 mm diameter) 120

- Minimum Allowable Pressure = 275 kPa (40 psi)
- Maximum Allowable Pressure = 690 kPa (100 psi)
- Minimum Static Pressure (under fire flow conditions) = 140 kPa (20 psi)
- Required Fire flow (most critical building onsite) = 100 L/sec (refer to Section 4.3.3)

4.2 Proposed Servicing and Calculations

4.2.1 Methodology

The water distribution system proposed for this development is designed in accordance with the WDG001 including the latest technical bulletin. The following steps indicate the basic methodology that was used in the hydraulic analysis:

- A water distribution model was created by adding junction nodes at intersections and creating watermains between the junctions.
- For each junction node the water demand was determined based on the number of units and the corresponding population. For ground floor commercial areas, average demands were taken from the SDG002.
- The water consumption rates were calculated for the maximum day and maximum hour conditions.
- Hydraulic boundary conditions were set from the information obtained from the City of Ottawa. The boundary conditions provided from the City were based on the above water demands and required fire flows.
- Estimated the required fire flow (RFF) based on the Fire Underwriters Survey (FUS), and
- Water modelling scenarios were established to determine results under various demand and layout configurations.
- The proposed water distribution model was simulated, and the results compared with the City of Ottawa criteria.

4.2.2 Water Demands

We estimated the total domestic water demands for the entire site is shown below, using parameters from the City of Ottawa Water Distribution Design Guidelines (WDG001).

Number of Units

Studio / Bachelor apartment units	=	132
1-bedroom / 1-bedroom + den apartment units	=	721
2-bedroom / 2-bedroom + den apartment units	=	365
3-bedroom / 3-bedroom + den apartment units	=	14
Total units	=	1232

Population

132 Studio / Bachelor units (@ 1.4 persons per unit)	=	184.8
721 1-bedroom / 1-bedroom + den units (@ 1.4 persons per unit)	=	1009.4
365 2-bedroom / 2-bedroom + den units (@ 2.1 persons per unit)	=	766.5
14 3-bedroom / 3-bedroom + den units (@ 3.1 persons per unit)	=	43.4
Total Population	=	2004.1

Demand Rates

Average Residential Demands (L/person/day)	=	280
Average Commercial Demands (L/gross ha/day)	=	28,000

Peaking Factors

Max Day Residential Peaking Factor	=	2.5 x avg. day
Max Day Commercial Peaking Factor	=	1.5 x avg. day
Peak Hour Residential Peaking Factor	=	5.5 x avg. day
Peak Hour Commercial Peaking Factor	=	1.8 x avg. day

Residential Water Demands

Total Average Day Demands (2004.1 persons x 280 L/person/day x (1/86,400 sec/day))	=	6.495 L/sec
---	---	-------------

Total Commercial Average Day Water Demands (in Phase 5)

(0.301 ha x 28,000 L/gross ha/day x (1/86,400 sec/day))	=	0.0975 L/sec
---	---	--------------

Total Maximum Day Demands (6.495 L/sec x 2.5) + (0.0975 L/sec x 1.5)	=	16.38 L/sec
---	---	-------------

Total Peak Hour Demands (6.495 L/sec x 5.5) + (0.0975 L/sec x 1.8)	=	35.90 L/sec
---	---	-------------

The average day, maximum day, and peak hourly demands for all phases of Petrie's Landing development are **6.59 L/sec**, **16.38 L/sec**, and **35.90 L/sec** respectively.

4.2.3 Hydraulic Boundary Conditions

Hydraulic Grade Line (HGL) boundary conditions were obtained from the City of Ottawa for design purposes. A copy of the correspondence received from the City is provided in Appendix M.

The following HGL boundary conditions were provided by City staff:

- Max Day + Fire Flow (with a RFF of 6,000 L/min) = 108.3 m
- Peak Hour HGL = 106.5 m
- High Pressure Check = 114.0 m

Based on a ground elevation of approximately 52.7m at the boundary condition location this results in a system water pressure of 53.8 m or 76.5 psi during peak hour conditions, and 61.3 m or 87.1 psi at a maximum value. This represents a relatively high pressure since the site is located at a low elevation within Pressure Zone 1E.

4.3 Proposed Servicing and Calculations

4.3.1 Modelling Scenarios

A total of four (4) scenarios were analyzed. The performance of the proposed water distribution system within the development was analyzed under each scenario. The following summarizes the modelling scenarios that were analyzed.

Scenario 1A	Max Day Plus FF	(Based on HGL with Fire Flow Requirement of 6,000 L/min)
Scenario 1B	Max Day Plus FF	(Based on HGL with Fire Flow Requirement of 6,000 L/min) P-3 Out of Service (only one feed available)
Scenario 2	Peak Hour	Two Watermains in Service
Scenario 3	High Pressure Check	Two Watermains in Service

Please refer to Figure A3 in Appendix A which illustrates the water distribution layout.


4.3.2 Distribution Layout

Discussions with City of Ottawa staff regarding the layout and distribution of valves at the connection point to the city watermain were held, and as a result, re-configuration of the watermains are proposed for isolation purposes.

Currently there is no isolation valve located between the two existing 200mm diameter watermain feeds into the site. This requirement was established as part of the WDG002 design guidelines in 2010, after the initial installation of these watermain during the development of Phase 1.

In order to support this design requirement, and to provide the ability to isolate either of the 200mm watermains for repair purposes, a portion of the southernmost 200mm watermain entering the subject will be relocated. This work is located within the Phase 5 boundary, just northwest of Tower 5B. The image below illustrates the new watermain layout that is proposed.

Figure 1 – Watermain Updates at Site Entrance

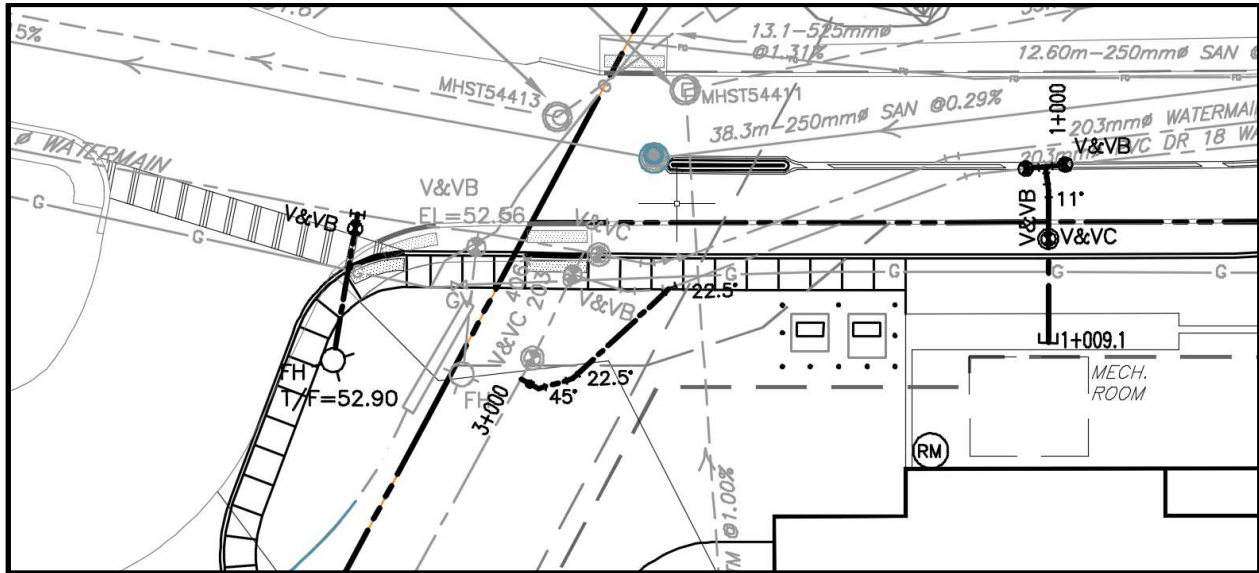

Detailed water model results are included in Appendix C for reference. Based on the modelling results there is sufficient water pressures under peak hour conditions and adequate fire flows under maximum day plus fire flow conditions available under all phases of this development.

4.3.3 Fire Flow Requirements

Water for fire protection will be available utilizing the proposed fire hydrants located along the proposed private roadway. The required fire flows for the proposed site were calculated based on typical values as established by the Fire Underwriters Survey 2020 (FUS) and the City of Ottawa protocol for application of the FUS method (ISTB-2018-02).

The fire flow requirements were calculated for all towers. It was determined the most critical building within the proposed development was Towers 5 and 6 having a fire flow requirement of 100 L/sec, based on the FUS.

The following equation from the Fire Underwriters document “Water Supply for Public Fire Protection”, 2020, was used for calculation of the on-site supply rates required to be supplied by the hydrants:

$$F = 200 * C * \sqrt{A}$$

where:

- F = Required Fire flow in Litres per minute
- C = Coefficient related to type of Construction (0.8 for all residential towers)
- A = Total Floor Area in square metres

A reduction for low hazard occupancy of -15% for residential dwellings, and an increase for fire area exposure of +12% (max) was used. Below is a sample calculation of the fire flow requirements for Tower 5 residential building.

Tower 5

$$\begin{aligned}
 F &= 220 * 1.5 * \sqrt{(4800\text{m}^2)} && = 12,194 \text{ L/min rounded to } 12,000 \text{ L/min} \\
 F &= 12,000 \text{ L/min} * (-15\% \text{ non-combustible}) && = 10,200 \text{ L/min} \\
 F &= 10,200 \text{ L/min} * (-50\% \text{ sprinkler}) && = 5,100 \text{ L/min} \\
 \\
 F &= 5,100 \text{ L/min} * (+12\% \text{ exposure factor}) && = +1,224 \text{ L/min} \\
 \\
 \text{RFF} &= 5,100 \text{ L/min} + 1,224 \text{ L/min} && = 6,324 \text{ L/min} \\
 \\
 \text{RFF} &= 6,324 \text{ L/min (rounded to } 6,000 \text{ L/min or } 100 \text{ L/sec)}
 \end{aligned}$$

The following summarizes the required fire flows for all buildings, which include the reductions, and/or increases due to occupancy, sprinklers systems and exposures. These fire flows have been calculated based on the FUS method and the City of Ottawa Water Distribution Guidelines (WDG001), and the latest Technical Bulletin.

Table 4-1: Summary of Fire Flow Requirements for All Buildings

Building #	Description	¹ No of Storeys	Fire Flow, F (L/min)	² Type of Constr. Coeff, C	³ Reduction Due to Occupancy (%)	⁴ Total Increase due to Exposures (%)	^{5,6} Required Fire Flow in	
							(L/min)	(L/sec)
Ex Tower 1	high-rise condo	15	12,000	0.8	-15%	0%	5,000	83
Ex Tower 2	high-rise condo	16	12,000	0.8	-15%	0%	5,000	83
Tower 3	high-rise condo	18	12,000	0.8	-15%	0%	5,000	83
Tower 4	high-rise condo	22	12,000	0.8	-15%	0%	5,000	83
Tower 5	high-rise condo	22	12,000	0.8	-15%	12%	6,000	100
Tower 6	high-rise condo	32	12,000	0.8	-15%	12%	6,000	100

Notes

1 - If basements are included (<50% below grade) then denoted as +.

2 - Types of constructions: 0.8 for non-combustible, 1.0 for ordinary construction, 1.5 for wood frame construction

3 - Reductions due to Occupancy are -25% for non-combustible or -15% for limited combustible.

4 - Increase due to exposures were calculated based on FUS and technical bulletin ISTB-2018-02.

5 - Required Fire Flows are rounded to nearest 1,000 L/min.

The fire flow requirement for the proposed site is **6,000 L/min (or 100 L/sec)** based on the most critical building. Please refer to Tables B2 through Table B7 in Appendix B for detailed calculations based on the FUS method.

4.4 Simulation Results

4.4.1 Modelling Results

The results of the WaterCAD modelling under peak hour and maximum day plus fire flow conditions are summarized in Table 4-2 for Scenario 2 and Table 4-3 below for Scenarios 1A, 1B. These results are based on a hydraulic boundary condition at end of Jeanne D'Arc Boulevard where the local watermains connect to the municipal 400mm diameter watermain. The complete results for all scenarios are provided in Appendix C.

Table 4-2: Summary of Results of Scenario 2 for Peak Hour

Junction	Elevation (m)	Demand (L/s)	Hydraulic Grade (m)	Pressure (psi)
J-1	52.70	0.00	106.50	76
J-2	53.53	0.00	106.39	75
J-3	54.30	0.00	106.22	74
J-4	54.80	0.00	106.37	73
J-5	54.80	3.16	106.37	73
J-6	54.30	0.00	106.26	74
J-7	54.30	9.64	106.20	74
J-8	53.30	0.00	106.10	75
J-9	52.62	0.00	106.13	76
J-11	53.30	0.00	106.10	75
J-12	52.15	4.37	106.10	77
J-14	54.18	0.00	106.08	74
J-16	54.70	0.00	106.07	73
J-17	54.80	4.95	106.07	73
J-21	54.70	7.41	106.07	73
J-24	54.30	0.00	106.35	74
J-28	54.03	0.00	106.21	74
J-29	55.00	0.00	106.50	73
J-32	55.00	0.00	106.07	72
J-33	53.86	0.00	106.21	74
J-37	54.60	6.38	106.39	74

The calculated minimum and maximum working pressures anticipated within the development are 72 psi and 77 psi under peak hour conditions for all junctions. This meets the minimum 40 psi as per City of Ottawa Guidelines.

Table 4-3 below provides the results of scenarios 1A and 1B under maximum day plus fire flow conditions.

Table 4-3: Summary Results of Scenario 1A & 1B for Maximum Day Plus Fire Flow

Hydrant Node	Fire Flow Required (L/sec)	Total Flow Available Based on Model Results (L/sec) Based on HGL Using a Fire flow of 6,000 L/min	Satisfies Fire Flow Constraints?
FH-1	100	> 100	True
FH-2	100	> 100	True
FH-3	100	> 100	True
FH-4	100	> 100	True
FH-5	100	> 100	True
FH-6	100	> 100	True
FH-7 (384040H003)	100	> 100	True

Under Maximum Day + Fire Flow conditions the available fire flows are in excess of the required fire flows (RFF) at all junctions, and therefore meeting the City of Ottawa watermain design criteria. Additional information on the available fire flows from each hydrant based on the City's Technical Bulletin 2018-02 is provided in the proceeding section.

Scenario 4 was completed to determine the available fire flows in the event that conduit (P-3) was closed. This would represent only one feed in service and would simulate the fire flows that would be available during a watermain repair. The minimum fire flow available would be 178.8 L/sec at the most easterly fire hydrant (FH-4).

Table 4-4: Summary Results of Scenario 4

Hydrant Node	Available Fire Flow (L/sec)
FH-1	>200
FH-2	184.4
FH-3	190.7
FH-4	178.8
FH-5	>200
FH-6	>200
FH-7 (384040H003)	>200

4.4.2 Review of Hydrant Spacing

A review of the hydrant spacing was completed to ensure compliance with Appendix I of Technical Bulletin ISTB-2018-02. As per Section 3 of Appendix I all hydrants within 150 metres were reviewed to assess the total possible contribution of flow from each contributing hydrant. For each hydrant the distance to the proposed building was determined to arrive at the contribution of fire flow from each. All hydrants are expected to be of Class AA as per Section 5.1 of Appendix I.

The following Table 4-5 below summarizes all fire hydrants within a 150m distance from each of the residential towers. For each hydrant the distance measured along a fire route or roadway was used and its contribution to the required fire flow. A detailed table showing the distances and fire flow from each hydrant to each tower can be found in Table B8 of Appendix B.

Table 4-5: Required Fire Flow Based On Proximity To Asset

Hydrant #	Fire Flow Contribution from Hydrants (L/min)				
	Tower 1	Tower 2	Tower 3	Tower 4	Tower 5/6
#1	5,700	3,800	0	0	5,700
#2	3,800	5,700	3,800	3,800	0
#3	0	3,800	5,700	5,700	0
#4	0	3,800	5,700	5,700	0
#5	3,800	0	0	0	5,700
#6	3,800	3,800	0	0	5,700
#7 (384040H003)	3,800	0	0	0	3,800
Total (L/min)	20,900	20,900	15,200	15,200	20,900
FUS RFF in L/min or (L/sec)	5,000	5,000	5,000	5,000	6,000
	(83)	(83)	(83)	(83)	(100)
Meets Requirement (Yes/No)	Yes	Yes	Yes	Yes	Yes
<i>Notes:</i>					
<i>1-Fire Flow Contribution for Class AA Hydrant from Table 1 of Appendix I, ISTB-2018-02</i>					

From this table the total available contribution of flow from hydrants, which are in proximity to each tower, was estimated at between 15,200 L/min and 20,900 L/min. These values exceed the required fire flows for each residential tower as identified in Appendix I of Technical Bulletin ISTB-2018-02.

4.4.3 High Pressure Check

The estimated pressures within the onsite distribution system based on the high-pressure HGL were estimated between 84 psi and 88 psi. Therefore, the used of pressure reducing valves should be considered by the mechanical consultant during the design of interior water systems of each new proposed tower.

5 Sanitary Sewer Design

5.1 Design Criteria

The criteria established for the design of the sanitary sewer system is in accordance with the latest version of the SDG002 and technical bulletins. The following summarizes the criteria used:

Bachelor units	=	1.4 persons/unit
1-bedroom / 1-bedroom + den units	=	1.4 persons/unit
2-bedroom / 2-bedroom + den units	=	2.1 persons/unit
3-bedroom / 3-bedroom + den units	=	3.1 persons/unit
Residential Peak Factor	=	Harmon Formula
Average Domestic Flow (1874.4 x 280 L/cap/day x (1/86,400 sec/day)	=	280 L/person/day
Permitted velocity	=	0.60 to 6.0 m/sec
Minimum Slope	=	0.24% (250mm)

5.2 Proposed Sanitary Servicing and Calculations

The sanitary sewer system is designed based on a population flow, an allowance for amenity areas within the buildings and an area-based infiltration allowance. The flows were calculated as a summation of all towers using City of Ottawa sewer design guidelines (SDG002) as follows:

Areas

Site area (Phase 1-5)	=	3.92 ha
External areas (1.29 ha + 4.88 ha)	=	6.17 ha

Number of Units

Studio / Bachelor apartment units	=	132
1-bedroom / 1-bedroom + den apartment units	=	721
2-bedroom / 2-bedroom + den apartment units	=	365
3-bedroom / 3-bedroom + den apartment units	=	14

Population

132 Studio / Bachelor units (@ 1.4 persons per unit)	=	184.8
721 1-bedroom / 1-bedroom + den units (@ 1.4 persons per unit)	=	1009.4
365 2-bedroom / 2-bedroom + den units (@ 2.1 persons per unit)	=	766.5
14 3-bedroom / 3-bedroom + den units (@ 3.1 persons per unit)	=	43.4
Equivalent Pop	=	2004.1

Residential Peaking Factor

Peak Factor = $1 + 14 / (4 + (P/1000)^{0.5}) * K$, where $K = 0.8$	
Peak Factor = $1 + 14 / (4 + (2004.1/1000)^{0.5}) * 0.8$	= 3.07

Domestic Sewage Flow

Average Domestic Flow (2004.1 x 280 L/cap/day x (1/86,400 sec/day)	=	6.49 L/sec
Peak Domestic Flow (3.07 x 6.49)	=	19.94 L/sec

Commercial Area & Amenities

Ground Floor Commercial + amenities (Ex. Tower 5, 6)	=	1,360 m ² + 1,650 m ²
External Lands	=	6.171 ha
Commercial / Amenity Peak Factor	=	1.0 (since < 20%)
Commercial / Amenity Average Sewage Flow Allowance	=	28,000 L/gross ha/d

Commercial / Amenity Average Sewage Flow Allowance (6.472 ha x 28,000 L/gross ha/day x 1.5 x (1/86,400 sec/day))	=	3.15 L/sec
---	---	------------

Infiltration

Infiltration allowance :	=	0.33 L/ha/sec
Infiltration Flow (10.09 ha x 0.33 L/ha/sec)	=	3.33 L/sec

Total Peak Sewage Flow

Peak Sanitary Flow = 19.94 + 3.15 + 3.33	=	26.41 L/sec
--	---	--------------------

The estimated peak sanitary flow rate from the proposed property is **26.4 L/sec** based on City of Ottawa Design Guidelines.

The minimum reserve capacity in the sanitary sewer system is estimated at 12.6 L/sec within manhole run MHA54991 – MHA54992. This is due to the flat 0.16% slope of this run.

Of the fifteen (15) sanitary sewer runs four (4) have a minimum full-flow velocity less than the required 0.60 m/sec as per the SDG002. The velocities range between 0.53 m/sec and 0.59 m/sec, just below the minimum 0.60 m/sec. Three (3) of these sewer runs are within the Jeanne D'Arc Boulevard downstream of the site, and one run is in Phase2.

It should be noted that the peak sanitary flow calculated is for the ultimate condition with all phases complete and an additional offsite external area of 6.17 hectares being serviced.

It would be recommended that the City elect to schedule regular maintenance on the sanitary sewer runs on Jeanne D'Arc Boulevard east of Trim Road.

6 Stormwater Management

6.1 Background

6.1.1 Existing Conditions

The current stormwater drainage system for the site consists of onsite storm sewers (minor system) and an access roadway (major system). The minor system consists of two onsite storm sewers. One system runs along the rear of the towers parallel to the north property line and discharges westerly into the stormwater pond located in the north/west quadrant of the site. The second storm sewer system runs west and north along the access roadway to the stormwater facility. The stormwater facility (or dry pond) has two inlets and one outlet structure. Stormwater exiting the facility then travels through an oil/grit separator, and then flows easterly along Jeanne D'Arc Boulevard to its outfall location approximately 60 metres west of the property. The outfall consists of a concrete headwall located approximately 10m down the embankment towards the Ottawa River.

The stormwater facility was designed during the development of Phase 1 and was sized to accommodate the entire 3.77-hectare development site. Additional information on the original stormwater design is provided in proceeding sections of this report.

6.1.2 Review of Previous Phase 1 (Tower 1) Design

There are no inlet control devices in catch basins or area drains within Phase 1 to control peak runoff into the minor system. All runoff is directed to the stormwater (SWM) facility. The SWM facility is controlled within the outlet structure using a single orifice to control outflow. The majority of surface runoff is captured by area drains, as the area drains are located on top of the underground parking structure. The building area drains are connected directly into the internal plumbing system and outlet to the storm sewer system north of the buildings. The access road along the south and west portion of the site has a separate storm sewer system connected to the SWM facility.

The following is a summary of the SWM servicing design for the Phase 1, taken from the Original DME Report.

- Total directly connected drainage area = 3.77 ha
- Allowable Runoff Coefficient = 0.25
- Allowable Release rate based on 5-year pre-development = 184.1 L/sec
- 5-year and 100-year storage requirements = 296 m³ and 680 m³
- Post-development runoff coefficient (calculated) = 0.58
- Maximum available storage in SWM facility = 708 cubic metres
- Flow Control from Pond = 270mm dia Orifice
- 5-year and 100-year elevation in Pond = 49.47m & 50.07m
- Overflow Elevation of Pond = 50.07m
- Orifice Flow from Pond based on Maximum head = 1.42m

- Quality Control Requirements (RVCA) = 80% TSS
- Vortech Separator. Design Treatment capacity = 240 L/sec
- Vortech Separator. Design TSS removal efficiency = 83% TSS

6.1.3 Review of Previous Phase 2 Design.

The stormwater design for Phase 2 was completed by EXP, which consisted of the review of the existing Phase 1 design and the confirmation that peak flows could still be accommodated based on the design completed during Phase 1.

Phase 2 works consisted of the extension of storm water infrastructure. Approximately 115 metres and three storm sewer manholes were installed to service this phase.

An estimate of the runoff coefficient based on the existing Phase 1, proposed Phase 2, and future Phases 3-5 site plans was completed at the time. An average runoff coefficient of 0.52 for Phase 2 and overall of 0.52 for the entire site, was estimated. This was lower than the original estimate of 0.58 that was established during the design development of Phase 1.

6.1.4 Existing Quality Control

During the design of Phase 1, the Rideau Valley Conservation Authority established that the water quality criteria for the site as “enhanced” protection which is an 80% total suspended solids (TSS) removal.

As part of the construction of Phase 1, a hydro dynamic Vortech separator model 5000 was installed. The separator, manufactured by Contech Stormwater Solutions Inc., was designed for a maximum treatment capacity of 240 L/sec for a drainage area of 3.9 hectares and maximum runoff coefficient of 0.60. The design net annual TSS removal efficiency is 83%. Details on the design of the chamber can be found in the original Phase 1 report.

Therefore, quality control for the entire site is achieved using the existing Vortech separator. It is located downstream of the dry pond prior to outletting into the existing ravine. For Phases 3 to 5 no additional quality control will be required.

6.1.5 Existing Quantity Control

The SWM facility was sized and designed to accommodate the entire 100-year storm within the facility. A review of the stormwater drainage systems in Phase 1 indicates that five (5) flow-controlled roof drains were used, however the 15 area drains did not include flow control. For Phase 2 of the development fifteen (15) roof drains were used. Similarly, the Tower 2 roof drains are flow-control to 30gpm (1.89 L/sec) at 150mm depth as required by the Building Code. The fourteen (14) area drains in Phase 2 are not flow controlled, however ponding will naturally occur as captured flow rate will be dictated by the internal plumbing and is sized based on the Building Code requirements.

None of the area drains require flow controls as the capture rate at each drain is dictated by the internal orifice within the drain. As not all runoff from the 100-year storm will be captured into the storm sewer, flows in excess of the captured rate will be stored onsite and within the existing dry pond. The required 5-year and 100-year storage volumes based on the Modified Rational Method were originally estimated at 296 m³ and 680 m³ during the development of Phase 1, and then re-estimated at 302 m³ and 687 m³ during the development of Phase 2. These estimates were based on the adjustments to the average runoff

coefficients from site plan updates. The 5-year and 100-year volume requirements were re-calculated based on the average runoff coefficients determined and the permitted release rate. In addition, the 100-year volume requirements were calculated using a runoff coefficient that was increased by 25% as noted in the SDG002. This increased the volume requirements to 360 m³ and 923 m³ for the 5-year and 100-year events, respectively.

As indicated in the Phase 1 report, the pond was designed for a maximum capacity of 708 cubic metres. A re-calculation of the 100-year storage volume requirement for the entire site (all phases) was completed based on the Modified Rational Method and the current pond allowable release rate of 176.6 L/sec and the average runoff coefficient of $C_{AVG} = 0.55$. Using the latest City of Ottawa IDF data, and increasing the runoff coefficient by +25% for the 100-year storm, results in a 100-year volume of 923.2 m³ for $C_{AVG}=0.69$.

Therefore, the current pond is slightly short of providing the revised 100-year volume of 923 m³ to accommodate all phases based on the Modified Rational Method. As previously mentioned, the rooftops of Towers 1 and 2 include flow-controlled drains and this storage volume was not accounted for.

In order to meet the 100-year storage volume requirement, surface ponding and rooftop storage was estimated for all Phases. The rooftop storage for all buildings was estimated using the prism volume formula assuming a maximum 150mm depth. The following table summarizes the estimated volumes available on the roofs based on the roof areas. The actual 100-year ponding volumes on the roofs were calculated using PCSWMM and are presented later in this report.

Table 6-1: Summary of Maximum Ponding Volumes on Rooftop Using Prism Formula

Tower No.	Total Number of Roof Drains	Roof Area (m ²)	Area on Roof Available for Ponding (m ²)	Max. Prism Volume on Roof (m ³)
Tower 1	5	870	870	44
Tower 2	13	906	428	21
Tower 3	13	924	381	19
Tower 4 – High Roof	13	762	640	32
Tower 5 -High Roof	10	583	509	25.5
Tower 6 – High Roof	10	583	509	25.5
Tower 5, 6 Podium	9	1003	754	37.7
Total		5631	4091	204.7

The total ponding volume available on the roofs is estimated at 204.7 m³. This would supplement the current pond volume of 708 m³ to yield a total volume of 912.7 m³. This total available storage volume of 912.7 m³.

Additional information on the 100-year volumes available in the existing SWM facility, based on full development of the site is provided in upcoming sections of this report, through the development of a dynamic (PCSWMM) hydrologic/hydraulic stormwater model.

6.1.6 Review of Pre-Development Conditions

Although a pre-development peak flow of 184.1 L/sec was calculated during Phase 1 (DME), this rate was based on a developed site area of 3.77 hectares of the total 3.9-hectare site. The remaining 0.13-hectares was to flow offsite rather than to the stormwater facility. What was not calculated in the original report was the contribution of runoff within the site to various outlets.

Although the ultimate discharge point is the Ottawa River, there are two routes that runoff discharges offsite. Therefore 2007 topographic data was obtained from the City and was used to create a 1m x 1m DTM model of 2007 existing conditions. The DTM was loaded in PCSWMM and the watershed delineation tool was used to determine overland subcatchment boundaries and overland flow paths. Figure A5 in Appendix A illustrates the predevelopment subcatchments and identifies the outlets where stormwater runoff discharges offsite.

The following table summarizes the 5-year and 100-year peak flows to each outlet based on same 20-minute time of concentration used during the original phase 1 design.

Table 6-2: Summary of Pre-Development Peak Flows to Various Outlets

Outlet Location	Area (hectares)	5-year Peak Flow (L/sec)	100-year Peak Flow (L/sec)
Northerly to Ottawa River (PRE-1)	3.4530	168.6	359.8
Westerly to Ravine (PRE-2)	0.4659	22.7	48.6
Totals	3.9189	191.3	408.4

Table E1 in Appendix E provides additional detail on the pre-development peak flows. Slight variations in the peak flows can be attributed to the original site area of 3.99 hectares used during Phase 1, and the current area of 3.919 hectares. The original allowable release rate of 184.1 L/sec will be maintained at the outfall from the SWM facility.

6.1.7 Minor System Allowable Capture Rate

The pre-development parameters were taken from the original DME Report and used to determine the allowable release rates from the proposed site using the Rational Formula are re-iterated below:

$$Q_{5ALL} = 2.78 C_{AVG} I_T A$$

where:

- Q_{5ALL} = 5-year Peak Allowable Discharge (L/s)
- C_{AVG} = Average Runoff Coefficient ($0 < C < 1$)
- I_T = Average Rainfall Intensity (mm/h) for Return Period
- A = Drainage Area (hectares)

Using a time of concentration (T_C) of 20 minutes and a runoff coefficient of 0.25, the allowable release rate (Q_{5ALL}) from the site is determined for the 5-year storm (City of Ottawa Guidelines), I_5 , using the IDF Curve as follows:

$$\begin{aligned} I_5 &= 998.071 / (20 + 6.053)0.814 \\ &= 70.3 \text{ mm/hr} \\ Q_{5ALL} &= 2.78 (0.25) (70.25 \text{ mm/hr}) (3.77 \text{ ha}) \\ &= 184.1 \text{ L/sec} \end{aligned}$$

The allowable release rate from the proposed site is 184.1 L/sec based on a 5-year storm event. The remaining runoff above the 5-year rate, up to the 100-year storm event, will be controlled onsite. This release rate was also based on an area of 3.77 hectares, a runoff coefficient of 0.25 and a 5-year storm intensity of 70.3 mm/hour ($T_c = 20$ min).

6.2 Proposed Storm Servicing Strategy

6.2.1 Design Methodology

The methodology for the design of the stormwater system is as follows:

- Developed subcatchments for all inlets. This included separate roof areas. The post-development subcatchments are illustrated on Drawing C400.
- Calculated average runoff coefficients for all phases.
- Created new 2-year and 5-year storm design sheets for the entire development based on updated runoff coefficients. The time of concentrations for drainage areas used in the sewer design sheets were updated to 10 minutes. This varies from the 20-minute time of concentrations used in the original design.
- The 2-year storm design sheet was used to establish proposed storm sewer diameters. For existing storm sewer runs, the 2-year and 5-year design sheets were used to determine the system's level of service.
- Recalculated the 5-year and 100-year storage requirements for entire site based on the Modified Rational Method and the allowable release rates.
- Reviewed the existing SWM facility size to accommodate the re-calculated 100-year storage requirements.

New storm sewers will be installed to service Phases 3, 4 and 5 of the development. They will consist of the extension of new 375mm (southern) or 600mm (northern) storm sewers. The storm sewers were sized based on the Rational Method using average runoff coefficients based on computed areas of hard and soft surfaces. Design of the storm sewer system was completed in conformance with the City of Ottawa Design Guidelines Second Edition, Oct 2012, specifically Section 5 "Storm and Combined Sewer Design". A summary of the design criteria that relates to this design report is listed below in Section 5.2.

Once the storm sewer was sized, a dynamic hydrologic/hydraulic model (PCSWMM) was created that provided peak flow hydrographs and water surface profiles. Additional information on the dynamic model development is included in upcoming sections of this report.

The next section will outline the storm sewer servicing requirements for Phases 3, 4 and 5 of this development and confirm that the previously installed storm sewer infrastructure is appropriate to service these next phases.

6.2.2 Design Criteria

The stormwater system was designed in conformance with the latest version of the City of Ottawa Design Guidelines (October 2012). Section 5 “Storm and Combined Sewer Design”, and Section 8 “Stormwater Management” from the design manual were referenced.

A summary of the design criteria that relates to this design report is listed below.

6.2.3 Minor System Design Criteria

- The original storm service was sized based on the rational formula and Manning’s Equation under free flow conditions for the 5-year storm using a 20-minute inlet time. The storm sewer system was reviewed based on both the 2-year & 5-year storm design with a 10-minute time of concentration.
- Since a detailed site plan was available for the site, including building footprints, calculations of the average runoff coefficients for each drainage area were completed. Average runoff coefficients were calculated for each inlet drainage area.
- Minimum sewer slopes to be based on minimum velocities for storm sewers of 0.80 m/sec.

6.2.4 Major System Design Criteria

- The major system has been designed to accommodate on-site detention with sufficient capacity to attenuate the 100-year design storm. On-site storage is calculated based on the 100-year design storm with on-site detention storage provided in the SWM facility.
- On site storage is provided and calculated for up to the 100-year design storm with maximum ponding of 150mm depth on the roofs, and either 150mm (over parking structures) or 350mm on the ground surface.
- Calculation of the 100-year storage requirements was completed based on the Modified Rational Method as noted in the City’s Design Guidelines. This was compared to the dynamic stormwater model.
- The product of the depth of flow x velocity must be less than 0.6 m/sec under the 100-year storm as per City Guidelines.
- The major system (roadway) has been designed to convey surface runoff to the outlets.
- A minimum of 150mm of vertical clearance must be provided between the spill elevation on the street and the ground elevation at the building.
- Overland flow routes are provided.

6.3 Runoff Coefficients

Imperviousness percentages and average runoff coefficients for all subcatchments were calculated using PCSWMM’s area weighting routine. This modelling software has a GIS engine which allows for subcatchment (or polygon) definition including attributes. For all subcatchments these parameters were derived based on based on hard surfaces (concrete or asphalt) having an imperviousness of 100%, and soft surfaces (landscaping surfaces) having a zero percent imperviousness. The conversion from an imperviousness percent to a runoff coefficient was taken as $C = (IMP \cdot 0.70) / 100 + 0.20$, with the imperviousness (IMP) as a percentage.

Individual post-development imperviousness percentages, and runoff coefficients used in the dynamic modelling analysis were based on actual surface cover types. Imperviousness levels of impervious surfaces (roofs, asphalt, and concrete) were taken as 100%, whereas pervious surfaces (grass/landscaping) were taken as 0%.

A background GIS layer was created in PCSWMM and was used in the area weighting routine. This layer included all the ground surface cover types, such as concrete, grass, asphalt, roofs, etc., which contained the percent imperviousness for each polygon. All subcatchment imperviousness attributes were updated based on the weighting routine. Average runoff coefficients for each subcatchment were derived from the above noted formula.

The average runoff coefficients for each phase of development and the overall site area under post-development conditions was calculated. The following table below summarizes the average runoff coefficients for each phase.

Table 6-3: Summary of Post-Development Average Runoff Coefficients

Phase	Area (hectares)	Average Runoff Coefficient
Phase 1	0.8895	0.48
Phase 2	0.6852	0.58
Phase 3	0.5676	0.55
Phase 4	0.6097	0.48
Phase 5	0.3899	0.74
Phase 6	0.7769	0.58
Total =	3.9188	0.55

6.4 Minor System (Storm Sewer) Design

Average runoff coefficients were calculated for all drainage areas for sizing of the storm sewers. Inlet times of 10 minutes were used for the storm sewers. The average post-development runoff coefficient was calculated as 0.55 for the overall site.

The Storm Drainage Plan is illustrated on Drawing C400. A total seventy-six (76) subcatchments (or drainage areas) are shown on this drawing with average runoff coefficients calculated for each drainage area.

Under the 2-year storm event, pipe capacity is adequately provided with no overcapacity within the proposed development. Under the 5-year storm event, 5 of the 19 sewer runs upstream of the SWM facility would surcharge assuming free flow conditions (no inlet restrictions). Design sheets for the 2-year sizing of the storm sewer system, and the 5-year calculations for runoff are included for reference in Appendix E.

6.5 Stormwater Management Modelling

The site is designed using a dual drainage stormwater model. Dual drainage systems consist of two separate and distinct networks, being a) the minor (or storm sewer) system and b) the major (or street) system. Storm sewer inlets intercept runoff from catchments and links are created between the major system and the minor system.

For this analysis all minor and major system components were included in the PCSWMM model, including inlet control devices (ICDs) in catchbasins, inlet control for catchbasins in flow-by conditions, and storage for catch basins in ponding conditions.

Rating curves were developed for ICD's based on manufactures specifications, for surface and curb-inlet type catchbasins, and for surface ponding areas.

6.5.1 Hydrologic/Hydraulic Analysis

PCSWMM was used to create a dual drainage hydrologic/hydraulic model of the storm sewer system. The model accounts for both the minor system (storm sewer) and the major system (roads). Catchbasins were modelled in either a flow-by condition or in a ponding condition. For catchbasins in flow-by conditions inlet capture curves were developed based on the type of curbs used (mountable curb in this case), and the inlet type (either curb inlet catchbasins or surface inlet catchbasins). Ponding areas were modelled as storage nodes with surface ponding represented by area-depth curves above the inlet control devices (ICDs) located at the outlet pipe invert. Calculations of runoff was completed based on the PCSWMM's EPA SWM 5 engine. Catchment parameters were taken from City of Ottawa's SDG002 Design parameters. The following design parameters and assumptions are noted as follows:

- Infiltration losses based on Horton Equation as per City of Ottawa SDG002.
- Impervious and pervious depression storage as per City of Ottawa SDG002.
- 5-year, 3-hour Chicago storm used to review minor system design based on Rational Method.
- 100-year, 3-hour Chicago storm used assess impact of major event and determine peak flows and depth of runoff.
- Runoff coefficient for all subcatchments were determined using area weighting routine and based on actual hard and soft surface areas. Runoff coefficients were calculated from the impervious levels using the relationship $C = (IMP \times 0.7) + 0.20$.
- Subcatchment areas were derived tributary to each surface inlet (catchbasin).
- Subcatchment widths are equal to the subcatchment area divided by the overland flow path length. As per City Guidelines, the subcatchment width is equal to 2 x length or two-sided catchments.
- Inflows from all catchbasins were restricted with inlet control devices (ICDs) necessary to ensure allowable capture rate of not more than 100 L/sec was maintained.
- The volume of surface ponding at low-points were calculated using the prism-formula ($V=1/3 \times A \times H$).

6.5.2 Parameters

Drawing C400 illustrate the post-development storm drainage system. Flow path lengths for each subcatchment was determined based on the average overland flow path length, with the catchment width being the area/length. Subcatchment slopes were set at 1%. The following summarizes the general subcatchment parameters used:

Table 6-4: General Subcatchment Parameters

Parameter	PCSWMM Parameter	Value
Infiltration Loss Method		Horton
Maximum Infiltration Rate	Max. Infil. Rate	76 mm/hr
Minimum Infiltration Rate	Min. Infil. Rate	13.2 mm/hr
Decay Constant (1/hr)	Decay Constant	4.14
Manning N (Impervious)	N Impev	0.013
Manning N (Pervious)	N Perv	0.40
Depression Storage – Pervious Surfaces	Dstore Imperv	1.57 mm
Depression Storage – Impervious Surfaces	Dstore Perv	4.67 mm
Zero Percent Impervious	Zero Imper	25%
Subcatchment Slopes	Slope	0.5% or 1%

Table 6.5 below presents the individual subcatchment parameters that were developed and used in the PCSWMM model.

Table 6-5: Post-Development Subcatchment Parameters

Name	Outlet	Area (ha)	Width (m)	Flow Path Length (m)	Slope (%)	IMP (%)	Cavg
S01	T3-ROOF-5-NOSTORAGE	0.0074	24.7	2.996	1	100	0.9
S02	OUTFALL_174	0.0048	9	5.333	1	22.2	0.36
S04	OUTFALL_174	0.0285	178.1	1.6	1	6.7	0.25
S05	IN138478	0.037	81.2	4.557	0.5	1	0.21
S06	T3-ROOF-2-STORAGE	0.0075	25	3	1	100	0.9
S07	SP35	0.1446	57.6	25.104	1	73.8	0.72
S08	DITCH-OUT	0.0594	35.8	16.592	0.5	36.4	0.45
S09	T3-ROOF-4-NOSTORAGE	0.0294	36.8	7.989	1	100	0.9
S10	T3-ROOF-3-STORAGE	0.0078	26	3	1	100	0.9
S11	T2-ROOF3-STORAGE	0.0092	30.7	2.997	1	99.7	0.9
S12	T2-ROOF-4-NOSTORAGE	0.0293	36.6	8.005	1	99.9	0.9
S13	T2-ROOF2-STORAGE	0.0096	32	3	1	100	0.9
S14	T2-ROOF1-STORAGE	0.0359	44.9	7.996	1	100	0.9
S15	T2-ROOF-5-NOSTORAGE	0.0066	22	3	1	99.9	0.9
S16	CB07	0.028	25.8	10.853	1	13	0.29
S17	SP09	0.0246	17.1	14.386	1	25.8	0.38
S18	SP10	0.0168	16.8	10	1	22.9	0.36
S19	SP11	0.0366	26	14.077	1	23.6	0.37

S20	SP05	0.0411	30.3	13.564	1	18.1	0.33
S21	SP02	0.0849	49.5	17.152	1	100	0.9
S22	TOWER1-CONN	0.0299	33.3	8.979	1	68.9	0.68
S23	SWM-POND	0.1972	143.2	13.771	1	0.4	0.2
S24	202B	0.0602	11	54.727	1	11.6	0.28
S25	MHST54415	0.0338	11.4	29.649	1	0	0.2
S26	SP04	0.0662	33.6	19.702	1	10.5	0.27
S27	SP06	0.0552	38	14.526	1	81	0.77
S28	SP07	0.0328	26.2	12.519	1	71.4	0.7
S29	SP12	0.0376	30	12.533	1	23.1	0.36
S30	CB11	0.1517	46.3	32.765	1	22.5	0.36
S31	SP03	0.0372	56.3	6.607	1	99.9	0.9
S32	TOWER1-CONN	0.0197	9.1	21.648	1	99.8	0.9
S33	SP30	0.0302	47	6.426	1	17.9	0.33
S34	SP08	0.0543	17.5	31.029	1	75.7	0.73
S37	T1-ROOF-STORAGE	0.087	87	10	1	100	0.9
S38	MHST54409	0.0506	59.5	8.504	1	100	0.9
S39	TOWER1-CONN	0.0951	79.3	11.992	1	19.9	0.34
S40	SP01	0.114	47	24.255	1	64.6	0.65
S41	MHST54411	0.213	132.1	16.124	1	84.6	0.79
S42	CB10-MAJ	0.127	38.5	32.987	1	68.4	0.68
S43	TOWER2-CONN-1	0.029	7.9	36.709	1	100	0.9
S44	MHST76834	0.0496	12.2	40.656	1	0.5	0.2
S45	IN141918-MAJ	0.0396	50.1	7.904	1	79.7	0.76
S46	SP28	0.0113	19	5.947	1	18.2	0.33
S47	TOWER4-CONN-2	0.0243	9.3	26.129	1	91	0.84
S48	CB05-MAJ	0.0359	15.9	22.579	1	85	0.8
S49	SP20	0.0801	68.5	11.693	1	59.1	0.61
S50	SP13	0.02	37.3	5.362	1	33.5	0.43
S51	SP14	0.0231	22.4	10.312	1	39	0.47
S52	SP15	0.0224	23.7	9.451	1	29.9	0.41
S53	OUTFALL_OTT_RIVER_2	0.0634	149.3	4.246	0.5	0	0.2
S54	SP19	0.0442	47.3	9.345	1	7.9	0.26
S55	CB04-MAJ	0.0232	13.7	16.934	1	67.2	0.67
S56	SP18	0.0223	38.3	5.822	1	44	0.51
S57	SP36	0.0235	18	13.056	1	32.5	0.43
S58	206	0.0211	16.8	12.56	1	20.8	0.35
S59	SP99	0.2066	256.7	8.048	0.5	2	0.21
S60	SP17	0.0205	25.2	8.135	1	24.2	0.37

S61	SP16	0.0213	21.7	9.816	1	34.7	0.44
S62	SP22	0.0443	37.7	11.751	1	56	0.59
S63	SP21	0.0435	31.8	13.679	1	71.5	0.7
S64	SP27	0.0516	63	8.19	1	27.2	0.39
S65	CB08	0.0253	10	25.3	1	4.5	0.23
S66	CB09	0.0639	28.7	22.265	1	13.9	0.3
S67	T5A5B-ROOF-STORAGE	0.1003	60.8	16.497	1	100	0.9
S67_1	T4-ROOF2-NOSTORAGE	0.0511	102.2	5	1	100	0.9
S67_2	T4-ROOF1-STORAGE	0.0762	152.4	5	1	100	0.9
S68	SP26	0.0279	23.2	12.026	1	28.9	0.4
S69	SP25	0.0366	45.5	8.044	1	18	0.33
S70	SP23	0.0828	92.1	8.99	1	26.7	0.39
S71	SP24	0.023	32.6	7.055	1	9.2	0.26
S72	TOWER2-CONN-1	0.005	5.1	9.804	1	100	0.9
S73	SP31,SP32	0.0048	9.7	4.948	1	99.9	0.9
S74	SP29	0.0147	16	9.188	1	46	0.52
S75	IN141919-MAJ	0.1074	33	32.545	1	69.6	0.69
S76	T3-ROOF-1-STORAGE	0.0403	50.4	7.996	1	100	0.9
S77	T5-ROOF-AMMENITY_1	0.0208	46.2	4.502	1	100	0.9
S78	T5-ROOF_AMMENITY_2	0.021	46.7	4.497	1	100	0.9
S79	T5-ROOF-STORAGE	0.0583	55.5	10.505	1	100	0.9
S80	T6-ROOF_AMMENITY_1	0.0169	37.6	4.495	1	100	0.9
S81	T6-ROOF_AMMENITY_2	0.021	46.7	4.497	1	100	0.9
S82	T5A-ROOF-STORAGE	0.0583	55.5	10.505	1	100	0.9

Storage Node Parameters

None of the catchbasin (CBs) are equipped with inlet control devices (ICDs) as there are only two (2) CBs that are located in ponding conditions. One (1) CB is located at the low point adjacent to the underground parking ramp for Tower 1, and the other CB is located within the parking lot for Tower 2. For both CBs there is minimal ponding depth, and therefore a relatively low capture rate through the lid. It was determined that ICDs were not necessary for these two catchbasins.

There are ten (10) additional catchbasins within the entire development, of which six are located along the access road and are in a flow-by condition. Along the rear of the building three (3) catchbasins are required to pick up drainage at low points in the existing topography.

Catchbasins under ponding and flow-by conditions were modelled as storage nodes. These storage nodes used in the model represent the catchbasins and major system junctions. For storage nodes modeled as catchbasins, the invert of the storage node is representative of the invert of the CB and the rim of the storage node is the top of the CB plus the ponding depth plus an additional allowance of 150mm for overland flow. This allowance permits the model to route any additional overland flow downstream to another junction. Ponding at low points are represented using storage area-depth curves in PCSWMM, with the depth (or head) measured from the invert of the catchbasin. For this project area-depth curves

for surface ponding was used at catchbasins and at area drains. Rating curves at surface ponding locations are provided in Appendix G.

Similarly, ponding on the flat roofs of the towers were modelled as storage nodes. The rating curves for the storage functions for each roof was determined based on the effective roof ponding areas, and the maximum 150mm depth as permitted by the Ontario Building Code (OBC). Like the surface areas ponding is represented using an area-depth curve in PCSWMM, with the depth (or head) measured from the low point of the roof (i.e. roof drain weir elevation). Rating curves at ponding locations of the roofs are provided in Appendix F. Individual rating curves for each roof is provided, with a summary table at the beginning of Appendix F. Please note that these tables also provide the head-outflow curves for each roof, which will be further discussed in the Outlet Node (ICD) Parameters section of this report.

Table 6-6 below summarizes all the storage nodes used in the PCSWMM model, the associated invert and rim elevations, the curves type and name, the type of storage and the number of inlets.

Table 6-6: Storage Node Parameters

Name	Invert Elev. (m)	Rim Elev. (m)	Depth (m)	Storage Curve	Curve Name	TYPE	No of Inlets
SP01	54.45	54.82	0.37	TABULAR	SP01-STORAGE	AREA_DRAINS	4
SP02	54.31	54.82	0.51	TABULAR	SP02-STORAGE	AREA_DRAINS	2
SP03	52.38	52.7	0.32	TABULAR	SP03-STORAGE	PLUG-ICD	1
SP04	54.35	54.8	0.45	TABULAR	SP04-STORAGE	AREA_DRAINS	1
SP05	54.4	54.75	0.35	TABULAR	SP05-STORAGE	AREA_DRAINS	2
SP06	54.4	54.84	0.44	TABULAR	SP06-STORAGE	AREA_DRAINS	1
SP07	54.45	54.84	0.39	TABULAR	SP07-STORAGE	AREA_DRAINS	1
SP08	53.75	54.23	0.48	TABULAR	SP12-STORAGE	PLUG-ICD	1
SP09	54.4	54.85	0.45	TABULAR	SP09-STORAGE	AREA_DRAINS	1
SP10	54.47	54.85	0.38	TABULAR	SP10-STORAGE	AREA_DRAINS	1
SP11	54.4	54.85	0.45	TABULAR	SP11-STORAGE	AREA_DRAINS	1
SP12	54.4	54.85	0.45	TABULAR	SP12-STORAGE	AREA_DRAINS	1
SP13	54.53	54.95	0.42	TABULAR	SP13-STORAGE	AREA_DRAINS	2
SP14	54.51	54.94	0.43	TABULAR	SP14-STORAGE	AREA_DRAINS	1
SP15	54.51	54.93	0.42	TABULAR	SP15-STORAGE	AREA_DRAINS	1
SP16	54.51	54.91	0.4	TABULAR	SP16-STORAGE	AREA_DRAINS	1
SP17	54.51	54.9	0.39	TABULAR	SP17-STORAGE	AREA_DRAINS	1
SP18	54.5	54.85	0.35	TABULAR	SP18-STORAGE	AREA_DRAINS	1
SP19	54.5	54.96	0.46	TABULAR	SP19-STORAGE	AREA_DRAINS	1
SP20	54.5	54.96	0.46	TABULAR	SP20-STORAGE	AREA_DRAINS	2
SP21	54.5	54.9	0.4	TABULAR	SP21-STORAGE	AREA_DRAINS	1
SP22	54.5	54.95	0.45	TABULAR	SP22-STORAGE	AREA_DRAINS	1
SP23	54.6	55	0.4	TABULAR	SP23-STORAGE	AREA_DRAINS	4
SP24	54.65	55.02	0.37	TABULAR	SP24-STORAGE	AREA_DRAINS	2

SP25	54.75	55.1	0.35	TABULAR	SP25-STORAGE	AREA_DRAINS	2
SP26	54.6	55.03	0.43	TABULAR	SP26-STORAGE	AREA_DRAINS	1
SP27	54.75	55.1	0.35	TABULAR	SP27-STORAGE	AREA_DRAINS	3
SP28	54.75	55.1	0.35	TABULAR	SP28-STORAGE	AREA_DRAINS	2
SP29	54.75	55.15	0.4	TABULAR	SP29-STORAGE	AREA_DRAINS	1
SP30	54.85	55.25	0.4	TABULAR	SP30-STORAGE	AREA_DRAINS	3
SP31,SP32	54.76	55.14	0.38	TABULAR	SP31,SP32-STORAGE	AREA_DRAINS	2
SP35	53.35	53.8	0.45	TABULAR	SP35-STORAGE	AREA_DRAINS	3
SP36	54.15	54.55	0.4	TABULAR	SP38-STORAGE	AREA_DRAINS	1
SP99	51.89	52.49	0.6	TABULAR	SP99		0
SWM-POND	48.63	51	2.37	TABULAR	SWM-POND-DME-ADJ	DRY_POND	1
T1-ROOF-STORAGE	60	60.15	0.15	TABULAR	TOWER1-ROOF-STORAGE	ROOF_DRAINS	5
T2-ROOF1-STORAGE	60	60.15	0.15	TABULAR	TOWER2-ROOF1-STORAGE	ROOF_DRAINS	4
T2-ROOF2-STORAGE	60	60.15	0.15	TABULAR	TOWER2-ROOF2-STORAGE	ROOF_DRAINS	4
T2-ROOF3-STORAGE	60	60.15	0.15	TABULAR	TOWER2-ROOF3-STORAGE	ROOF_DRAINS	4
T2-ROOF-4-NOSTORAGE	60	60.15	0.15	FUNCTIONAL	*	ROOF_DRAINS	6
T2-ROOF-5-NOSTORAGE	60	60.15	0.15	FUNCTIONAL	*	ROOF_DRAINS	2
T3-ROOF-1-STORAGE	60	60.15	0.15	TABULAR	TOWER3-ROOF1-STORAGE	ROOF_DRAINS	5
T3-ROOF-2-STORAGE	60	60.15	0.15	TABULAR	TOWER3-ROOF2-STORAGE	ROOF_DRAINS	5
T3-ROOF-3-STORAGE	60	60.15	0.15	TABULAR	TOWER3-ROOF3-STORAGE	ROOF_DRAINS	0
T3-ROOF-4-NOSTORAGE	60	60.15	0.15	FUNCTIONAL	*	ROOF_DRAINS	8
T3-ROOF-5-NOSTORAGE	60	60.15	0.15	FUNCTIONAL	*	ROOF_DRAINS	0
T4-ROOF1-STORAGE	60	60.15	0.15	TABULAR	TOWER4-HIGHROOF-STORAGE	ROOF_DRAINS	12
T4-ROOF2-NOSTORAGE	60	60.15	0.15	FUNCTIONAL	*	ROOF_DRAINS	9
T5A5B-ROOF-STORAGE	60	60.15	0.15	TABULAR	TOWER5&6-PODIUM-BALLAST-ROOF	ROOF_DRAINS	9
T5A-ROOF-STORAGE	60	60.15	0.15	TABULAR	TOWER5A-ROOF-STORAGE	ROOF_DRAINS	10
T5-ROOF_AMMENITY 2	60	60.15	0.15	FUNCTIONAL	*	ROOF_DRAINS	0
T5-ROOF-AMMENITY 1	60	60.15	0.15	FUNCTIONAL	*	ROOF_DRAINS	0
T5-ROOF-STORAGE	60	60.15	0.15	TABULAR	TOWER5-ROOF-STORAGE	ROOF_DRAINS	10
T6-ROOF_AMMENITY 1	60	60.15	0.15	FUNCTIONAL	*	ROOF_DRAINS	0
T6-ROOF_AMMENITY 2	60	60.15	0.15	FUNCTIONAL	*	ROOF_DRAINS	0

6.5.3 Existing SWM Pond Parameters

The existing stormwater facility is located at the north-westerly edge of the site and collects and detains stormwater runoff for large storm events. The pond is a dry detention area, which does not have a permanent pool for water quality treatment. Rather, stormwater treatment is achieved in a downstream oil/grit separator. The size of the retention area is large enough to contain the 100-year event, having a maximum volume of 708 m³ at its spill elevation. The following summarizes the pond volumes based on the original DME design prepared during Phase 1:

Table 6-7: Existing Stormwater Facility Stage-Storage Data

Depth (m)	Incr. Depth (m)	Elevation (m)	Area (m ²)	Incr. Vol (m ³)	Cumulative Vol (m ³)
1.44	0.60	50.07	667	344	708
0.84	0.84	49.47	478	365	365
0.00	0	48.63	390	0	0

A copy of certificate of Approval for this stormwater facility is provided in Appendix J for reference.

As a result of changes to the City of Ottawa Design Guidelines since 2007, an updated dynamic stormwater management model was prepared for the development. With the requirement to increase runoff coefficient parameters for major events, there is an increased stormwater storage requirement. From the modeling it was determined that the existing pond would discharge through its overflow channel during the 100-year event, without a minor modification to the outflow channel in the pond. An iterative process was used in the PCSWMM model to raise the overflow elevation from 50.07m to 50.31m, which increased the pond volume from 708m³ to the new proposed storage volume of 897 m³.

6.5.4 Outlet Node Parameters

In PCSWMM, OUTLETS are flow control devices used to control the outflow from storage units. OUTLETS are defined using rating curves, that relate head versus discharge. OUTLETS are represented by a link connecting two nodes. In this analysis OUTLETS were used to model flow-controlled roof drains, area drains, catchbasins in flow-by condition and the SWM pond outlet. The following summarizes the flow control methods used in this analysis:

Roof Areas:

- Flow Controlled Roof Drains (Tower 1) Watts ACCUTROL (full position)
- Flow Controlled Roof Drains (Tower 2 – High Roof) Watts ACCUTROL (full position)
- Flow Controlled Roof Drains (Tower 2 – Amenities Roof) No Flow Control
- Flow Controlled Roof Drains (Tower 3 – High Roof) Watts ACCUTROL (50% position)
- Flow Controlled Roof Drains (Tower 3 – Amenities Roof) No Flow Control
- Flow Controlled Roof Drains (Towers 4 - High Roof) Watts ACCUTROL (50% position)
- Flow Controlled Roof Drains (Towers 4 – Amenities Roof) No Flow Control
- Flow Controlled Roof Drains (Towers 5 - High Roof) Watts ACCUTROL (50% position)
- Flow Controlled Roof Drains (Towers 5 - Amenities Roof) No Flow Control

- Flow Controlled Roof Drains (Towers 6 - High Roof) Watts ACCUTROL (50% position)
- Flow Controlled Roof Drains (Towers 6 - Amenities Roof) NO FLOW CONTROL

Surface Areas

- Surface Areas: Area Drains (Tower 1) JR Smith Model 1005
- Surface Areas: Area Drains (Tower 2) WATTS FD-463P (75mm orifice)
- Surface Areas: Area Drains (Towers 3) WATTS FD-460-AF (75mm orifice)
- Surface Areas: Area Drains (Towers 4,5,6) WATTS FD-460-AF (75mm orifice)
- Ex. SWM Facility Pond Outlet: Plug Type ICD (263mm DIA)

Rating curves for the area drains and the SWM pond outlet are presented in Appendix H. whereas the rating curves for individual roofs are presented in Appendix F. Since the same flow-controlled roof drain are used for majority of the towers, and the discharge from each drain is dependent on the depth of flow and the number of drains, rating curves for each roof area was completed based on the number of drains. All rating curves for the roof areas are presented in Appendix F.

As previously mentioned, the seven (7) catchbasins located along the southern access road are not equipped with inlet control devices as only one (1) in a ponding condition, with the other six (6) catchbasins in a flow-by condition. Table 6-8 below summarizes the OUTLETS used in the modelling of the stormwater system. Additional information on the outlet node parameters used for modeling of the inlet capacity at flow-by conditions is presented in proceeded sections of this report. For now, the table below summarizes the rating curves used for all PCSWMM OUTLETS. The outlets (or flow control devices) used in the model consist of 1) area drains, 2) roof drains, and 3) inlet capacity at CBs in flow-by conditions. Within the first column [Name] of Table 6-8 below, T2-P2-Out refers to Tower#2-PondingArea#2-Outlet and T4-R1-OUT refers to Tower#4-RoofArea#1-Outlet, etc. Within column 2 [Outlet Node] TOWER2-CONN-1 refers to Tower#2-RoofArea#2-Lateral#2, and so on.

Table 6-8: Outlet (ICD) Node Parameters

Name	Outlet Node	Type	Inlet Elev. (m)	Rating Curve	Curve Name	100-yr Flow (L/s)
SP01-OUTLET	TOWER1-CONN	AREA_DRAINS	54.45	TABULAR/DEPTH	Tower1_AreaDrains 4Drains	38.78
SP02-OUTLET	TOWER1-CONN	AREA_DRAINS	54.31	TABULAR/DEPTH	Tower1_AreaDrains 2Drains	21.28
SP04-OUTLET	TOWER2-CONN-1	AREA_DRAINS	54.35	TABULAR/DEPTH	Tower2_AreaDrains 1Drain	6.12
SP05-OUTLET	TOWER2-CONN-1	AREA_DRAINS	54.4	TABULAR/DEPTH	Tower2_AreaDrains 2Drains	9.81
SP06-OUTLET	TOWER2-CONN-1	AREA_DRAINS	54.4	TABULAR/DEPTH	Tower2_AreaDrains 1Drain	6.08
SP07-OUTLET	TOWER2-CONN-1	AREA_DRAINS	54.45	TABULAR/DEPTH	Tower2_AreaDrains 1Drain	5.47
SP09-OUTLET	TOWER2-CONN-2	AREA_DRAINS	54.4	TABULAR/DEPTH	Tower2_AreaDrains 1Drain	5.35
SP10-OUTLET	TOWER2-CONN-2	AREA_DRAINS	54.47	TABULAR/DEPTH	Tower2_AreaDrains 1Drain	4.93

SP11-OUTLET	TOWER2-CONN-2	AREA_DRAINS	54.4	TABULAR/DEPTH	Tower2_AreaDrains_1Drain	5.47
SP12-OUTLET	TOWER2-CONN-2	AREA_DRAINS	54.4	TABULAR/DEPTH	Tower2_AreaDrains_1Drain	5.6
SP13-OUTLET	TOWER3-CONN-1	AREA_DRAINS	54.53	TABULAR/DEPTH	Tower3/4/5_AreaDrains_2Drains	8.09
SP14-OUTLET	TOWER3-CONN-1	AREA_DRAINS	54.51	TABULAR/DEPTH	Tower3/4/5_AreaDrains_1Drain	5.73
SP15-OUTLET	TOWER3-CONN-1	AREA_DRAINS	54.51	TABULAR/DEPTH	Tower3/4/5_AreaDrains_1Drain	5.78
SP16-OUTLET	TOWER3-CONN-1	AREA_DRAINS	54.51	TABULAR/DEPTH	Tower3/4/5_AreaDrains_1Drain	5.3
SP17-OUTLET	TOWER3-CONN-1	AREA_DRAINS	54.51	TABULAR/DEPTH	Tower3/4/5_AreaDrains_1Drain	5.13
SP18-OUTLET	TOWER3-CONN-1	AREA_DRAINS	54.6	TABULAR/DEPTH	Tower3/4/5_AreaDrains_1Drain	6.13
SP19-OUTLET	TOWER3-CONN-1	AREA_DRAINS	54.45	TABULAR/DEPTH	Tower3/4/5_AreaDrains_2Drains	9.98
SP20-OUTLET	TOWER3-CONN-2	AREA_DRAINS	54.5	TABULAR/DEPTH	Tower3/4/5_AreaDrains_3Drains	19.17
SP21-OUTLET	TOWER4-CONN-1	AREA_DRAINS	54.5	TABULAR/DEPTH	Tower3/4/5_AreaDrains_1Drain	6.71
SP22-OUTLET	TOWER4-CONN-1	AREA_DRAINS	54.5	TABULAR/DEPTH	Tower3/4/5_AreaDrains_2Drains	11.15
SP23-OUTLET	TOWER3-CONN-2	AREA_DRAINS	54.6	TABULAR/DEPTH	Tower3/4/5_AreaDrains_4Drains	21.08
SP24-OUTLET	TOWER3-CONN-2	AREA_DRAINS	54.65	TABULAR/DEPTH	Tower3/4/5_AreaDrains_2Drains	7.26
SP25-OUTLET	TOWER4-CONN-1	AREA_DRAINS	54.75	TABULAR/DEPTH	Tower3/4/5_AreaDrains_2Drains	9.94
SP26-OUTLET	TOWER4-CONN-1	AREA_DRAINS	54.6	TABULAR/DEPTH	Tower3/4/5_AreaDrains_1Drain	5.7
SP27-OUTLET	TOWER4-CONN-1	AREA_DRAINS	54.75	TABULAR/DEPTH	Tower3/4/5_AreaDrains_3Drains	15.23
SP28-OUTLET	TOWER4-CONN-2	AREA_DRAINS	54.75	TABULAR/DEPTH	Tower3/4/5_AreaDrains_1Drain	3.94
SP29-OUTLET	TOWER4-CONN-2	AREA_DRAINS	54.75	TABULAR/DEPTH	Tower3/4/5_AreaDrains_1Drain	5.19
SP30-OUTLET	TOWER4-CONN-2	AREA_DRAINS	54.85	TABULAR/DEPTH	Tower3/4/5_AreaDrains_2Drains	9.75
SP31,SP32-OUTLET	TOWER3-CONN-2	AREA_DRAINS	54.76	TABULAR/DEPTH	Tower3/4/5_AreaDrains_2Drains	2.38
SP35-OUTLET	TOWER5A5B-CONN	AREA_DRAINS	53.35	TABULAR/DEPTH	Tower3/4/5_AreaDrains_2Drains	13.43
SP36-OUTLET	TOWER5A5B-CONN	AREA_DRAINS	54.15	TABULAR/DEPTH	Tower3/4/5_AreaDrains_1Drain	5.41
CB4-IC	CB04	CB-INLET CONTROL	53.97	TABULAR/DEPTH	CB-IC	10.83
CB5-IC	CB05	CB-INLET CONTROL	54.53	TABULAR/DEPTH	CB-IC	10.53
CB9-IC	CB10	CB-INLET CONTROL	53.32	TABULAR/DEPTH	CB-IC	22.74
IN141918-IC	IN141918	CB-INLET CONTROL	52.55	TABULAR/DEPTH	CB-IC	54.87
IN141919-IC	IN141919	CB-INLET CONTROL	53.32	TABULAR/DEPTH	CB-IC	49.88
T1-ROOF-OUTLET	TOWER1-CONN	ROOF_DRAINS	60	TABULAR/DEPTH	Tower1_RoofDrains_5Drains	8.54

T2-ROOF-1-OUTLET	TOWER2-CONN-1	ROOF_DRAINS	60	TABULAR/DEPTH	Tower2_RoofDrains_5Drains	7.51
T2-ROOF-2-OUTLET	TOWER2-CONN-2	ROOF_DRAINS	60	TABULAR/DEPTH	Tower2_Roof_Drain_s_4Drains	4.19
T2-ROOF-3-OUTLET	TOWER2-CONN-1	ROOF_DRAINS	60	TABULAR/DEPTH	Tower2_Roof_Drain_s_4Drains	4.06
T2-ROOF-4-OUTLET	TOWER2-CONN-2	ROOF_DRAINS	60	TABULAR/DEPTH	No_Flow_Control	14.51
T2-ROOF-5-OUTLET	TOWER2-CONN-1	ROOF_DRAINS	60	TABULAR/DEPTH	No_Flow_Control	3.27
T3-ROOF-1-OUTLET	TOWER3-CONN-2	ROOF_DRAINS	60	TABULAR/DEPTH	Tower3_RoofDrains_5Drains	6.07
T3-ROOF-2-OUTLET	TOWER3-CONN-2	ROOF_DRAINS	60	TABULAR/DEPTH	Tower3_RoofDrains_4Drains	1.26
T3-ROOF-3-OUTLET	TOWER3-CONN-1	ROOF_DRAINS	60	TABULAR/DEPTH	Tower3_RoofDrains_4Drains	1.26
T3-ROOF-4-OUTLET	TOWER3-CONN-2	ROOF_DRAINS	60	TABULAR/DEPTH	No_Flow_Control	14.56
T3-ROOF-5-OUTLET	TOWER3-CONN-2	ROOF_DRAINS	60	TABULAR/DEPTH	No_Flow_Control	3.66
T4-AMENITYROOF-OUTLET	TOWER4-CONN-2	ROOF_DRAINS	60	TABULAR/HEAD	No_Flow_Control	25.31
T4-HIGHROOF-OUTLET	TOWER4-CONN-2	ROOF_DRAINS	60	TABULAR/DEPTH	Tower4_RoofDrains_13Drains	11.19
T5&6_Podium-ROOF-OUTLET	TOWER5A5B-CONN	ROOF_DRAINS	60	TABULAR/DEPTH	Tower5&6_Podium_Roof_9Drains	10.82
T5_AMMENITY_OUTLET_1	TOWER5A5B-CONN	ROOF_DRAINS	60	TABULAR/DEPTH	No_Flow_Control	10.3
T5_AMMENITY_OUTLET_2	TOWER5A5B-CONN	ROOF_DRAINS	60	TABULAR/DEPTH	No_Flow_Control	10.4
T5-ROOF_HIGH_OUTLET	TOWER5A5B-CONN	ROOF_DRAINS	60	TABULAR/DEPTH	Tower5_HighRoofDrains_10Drains	10.59
T6_AMMENITY_OUTLET_1	TOWER5A5B-CONN	ROOF_DRAINS	60	TABULAR/DEPTH	No_Flow_Control	0
T6_AMMENITY_OUTLET_2	TOWER5A5B-CONN	ROOF_DRAINS	60	TABULAR/DEPTH	No_Flow_Control	0
T6-ROOF-HIGH-OUTLET	TOWER5A5B-CONN	ROOF_DRAINS	60	TABULAR/DEPTH	Tower6_RoofDrains_10Drains	10.9

6.6 Dual Drainage Modelling Methodology

6.6.1 Model Development

The subcatchment (or storm drainage areas) were developed in Autodesk CIVIL 3D and imported into PCSWMM. PCSWMM was then used to generate impervious levels for each subcatchment with the area-weighting command. Storm sewers and manholes were imported from CIVIL 3D as GIS shape files and the node and conduit elevations and sizes were inputted based on the preliminary sizing completed with the Rational Method analysis. Connections between the catchbasin nodes and the sewer main were converted to OUTLETS to represent the ICDs. Once all the minor system components were inputted, the major system was defined connecting inlets.

The major system was represented as irregular conduits based on a half-street cross-section. The transect editor in PCSWMM was used to establish this transect, which was applied to the majority of the major system. In addition, swale and roadway spill irregular transects were used to represent the overland flows. In flow-by conditions all subcatchments were linked to major system nodes place just upstream (u/s) of the catchbasin storage nodes. Between the u/s node and the catchbasins were represented by a PCSWMM OUTLET. These outlets were established with rating curves to represent the approach-flow and depth, and the inlet capture rate. Additional information on the rating curves under flow-by and ponding conditions is provided in proceeding sections of this report.

Figure 2 – Model Schematic Showing Minor and Major System Components


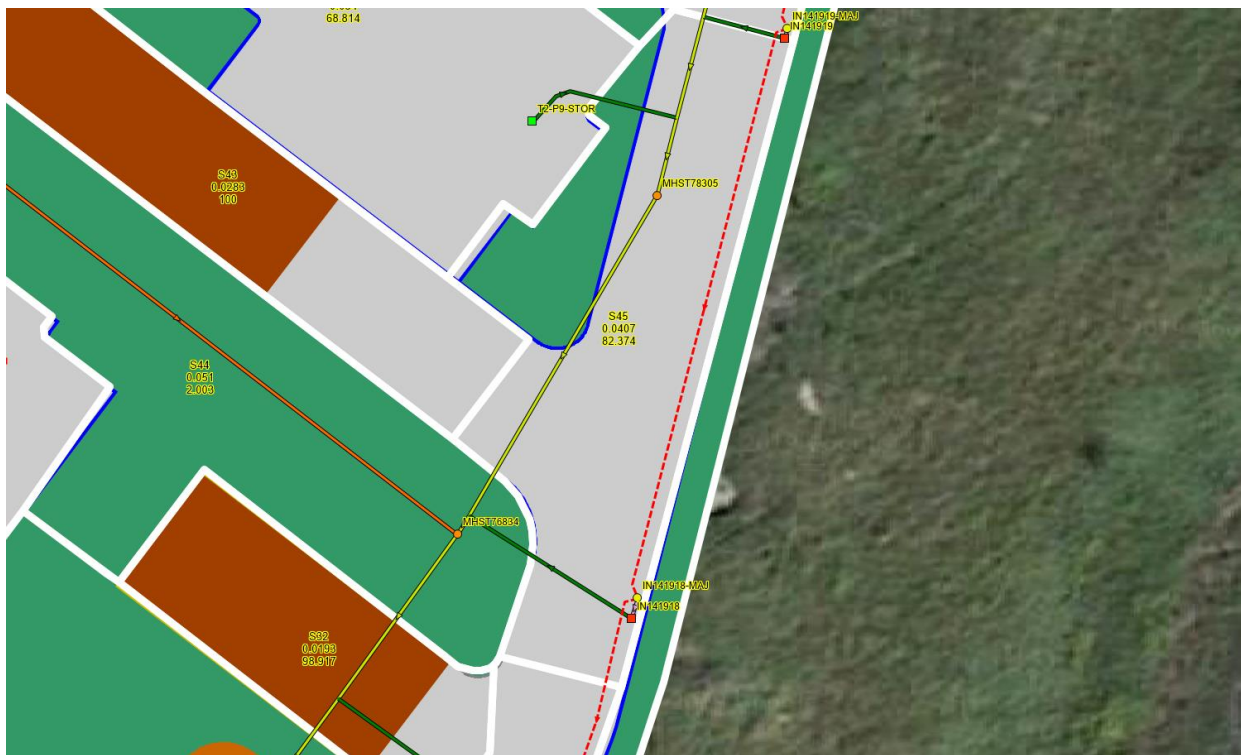


Figure 2 above presents a portion of the PCSWMM model which demonstrates the object connectivity. The subcatchment are illustrates as white polygons, with their area number, area in hectares and percent imperviousness labelled. The yellow lines and orange circles represent the storm sewer system and manholes, with purple lines representing the OUTLET links (or ICDs). The dashed red lines represent the major system street conduits. Catch basins are shown as red squares and looking closely you can see two OUTLETS connecting the CBs to the storm sewer and the major system nodes.

For catchbasins in a flow-by condition a rating curve for the inlet capacity of the lid is used, with the CB itself modelled as a STORAG NODE. At ponding locations, the storage nodes were defined based on the depth to the ICD. For catchbasins the depth from the top of grate to the outlet pipe is 1.4m, therefore the storage of stormwater will only occur starting at a 1.4m depth. For area drains the depth from the top of grate to the outlet pipe was set at -150mm. The storage rating curves at an area drain was modeled similar to the illustration in Figure 3 below.

Figure 3 - Representation of Rating Curves for Modelling of Storage at Ponding Locations

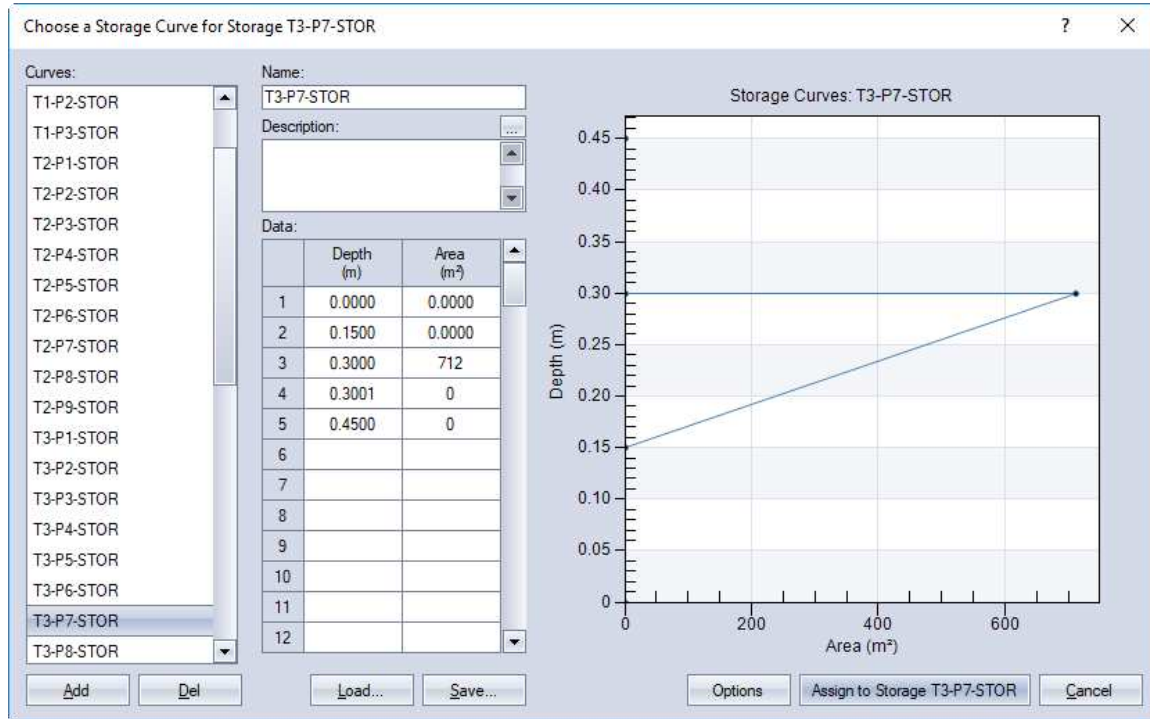

6.6.2 Storm Events Modelled

Seven (7) storm events were modelled as follows: 3-hour 2-year Chicago storm (timestep 10 mins)

- 3-hour 5-year Chicago storm (timestep 10 mins)
- 3-hour 100-year Chicago storm (timestep 10 mins)
- 3-hour 100-year + 20% Chicago storm (timestep 10 mins)
- Historical storms occurring July 1, 1979, Aug 4, 1988, August 08, 1996

6.6.3 Inlet Control at Flow-By Conditions

The flow-by capture curves are used when an inlet is not located in a ponding area. In this case only a portion of the overland flow is captured, while the remaining flow continues downstream (bypassed). Although the City of Ottawa does not specifically provide rating curves for catchbasins under flow-by conditions, they do provide gutter flow rate curves for either barrier curbs (SC1.1 or OPSD600.110) or mountable curb and gutter (SC1.3 or OPSD 600.020).

The gutter flow rates are provided at longitudinal road slopes of 2%, 4%, 6%, and 8% for flow spreads ranging between 0m to 3m. Along with the gutter flow rates, the inlet capacities of the surface inlets are provided at various spreads.

The inlet capacities of the curb inlet catchbasins were derived from Appendix 7-A.14 through 7-A.17. These pages provide the capture rates (Qc) of the inlets at various approach flows (Qt). A rating curve for surface type inlets catchbasins was based on a roadway with a 3.0% cross fall and longitudinal slopes of 1%. The following Table 6-9 below summarizes the rating curves used in a flow-by condition.

Table 6-9: Rating Curves for Barrier Curb and Surface Inlet Catchbasin in Flow-By Condition (3% cross fall, 1% slope)

Approach Flow (L/sec)	Total Spread, T (m)	Depth of Flow at Gutter (m)	Inlet Capture Rate (L/sec)
0	0.000	0.000	0
2	0.500	0.015	11
12	1.000	0.030	13
35	1.500	0.045	28
75	2.000	0.060	40
136	2.500	0.075	44
167	2.700	0.081	48
221	3.000	0.090	55
300	3.350	0.101	55

Table H1 in Appendix H provides additional information on the development of the rating curves for the catchbasin in flow-by conditions. This exercise was completed since PCSWMM does not have the ability to provide Approach Flow versus Capture Flow at flow-by conditions. PCSWMM requires a depth versus captured flow rate instead.

6.6.4 Modelling Results

The following summarizes the results of various storm events to ensure the design criteria is met. This includes the following:

- 1) Peak Flows to the Ottawa River from the SWM Pond shall meet allowable rate of 184.1 L/sec based on a 5-year pre-development rate.
- 2) Peak flows to ravine (over watermain easement) to meet allowable rate of 48.6 L/sec based on 100-year pre-development flow rate.

Table 6-10: Peak Flows at Outfalls

Storm Event	Max. Flow at Outlets (L/sec)				
	To Ottawa River				To RR 174 Right-of-Way
	Outfall #1 (VIA Ravine)	Outfall #2 (Overland)	Outfall #3 (VIA Storm Sewer Outlet from SWM Facility)	Total Flow to Ottawa River (Outlets #1,#2,#3)	
Chicago_3h_2yr	0.3	0.3	103.9	104.5	1.1
Chicago_3h_5yr	1.0	4.6	126.7	132.3	5.4
Chicago_3h_100yr	30.4	20.1	181.3	231.8	14
Chicago_3h_100yr + 20%	52.5	28.1	196.8	277.4	17.6
Historic_Jul1-79	35.9	14.8	196.6	247.3	8.6
Historic_Aug4-88	49.1	19.4	182.9	251.4	12.6
Historic_Aug8-96	13.1	9.6	144.1	166.8	7.4

From Table 6-10 above the 100-year peak flow under post-development conditions is 181.3 from the SWM facility. This meets the allowable rate of 184.1 L/sec based on a 5-year pre-development flow rate.

From Table E3 and Table 6-10 the 100-year peak flows under post-development conditions is 30.4 L/sec to the existing ravine. This is less than the pre-development rate of 48.6 L/sec. In addition, from Table E1 of Appendix E, the total 100-year pre-development peak runoff rate from the site was 408.4 L/sec. In comparison the total post-development runoff rate during the 100-year event is 231.8 L/sec, as noted in the table above.

The total storage occurring during the 5-year and 100-year storm event is presented in the Table 6-11 below. These results as based on the maximum volumes occurring in each PCSWMM STORAGE node.

Table 6-11: Summary of Storage

Storage Location	5-Year Storage Volumes from PCSWMM (m3)	100-Year Storage Volumes from PCSWMM (m3)
Roof Storage	55.1	93.9
Surface Storage	4	65
SWM Facility Storage	402.7	942.4
Totals	461.8	1101.3

6.7 Hydraulics

6.7.1 Hydraulic Grade Line Analysis

The maximum 100-year HGL was plotted from PCSWMM. A profile through the two storm sewer systems is shown below in Figures 4 & 5. It is shown that during the 100-yr event the maximum water surface elevations are surcharged, and remain within the storm sewer system, and does not surcharge to the surface. The 2-year and 5-year water surface profiles are also shown for refernece.

Figure 4 – 100-year HGL (North Storm Sewer)


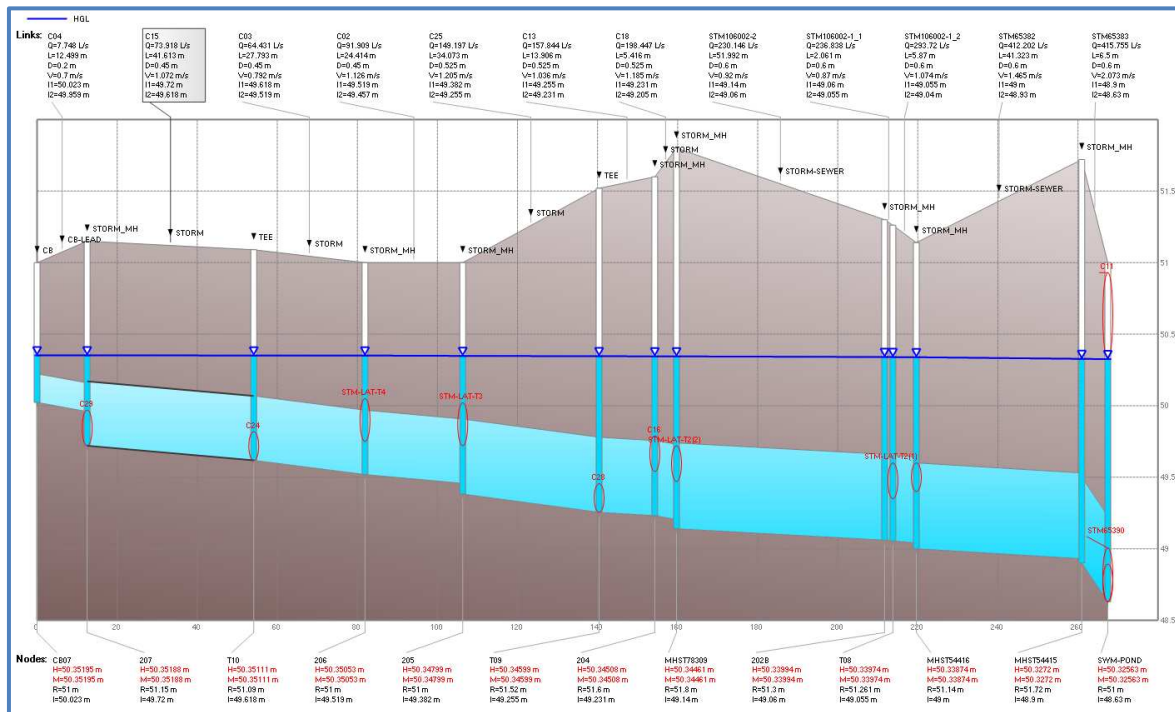


Figure 5 – 100-year HGL (South Storm Sewer)

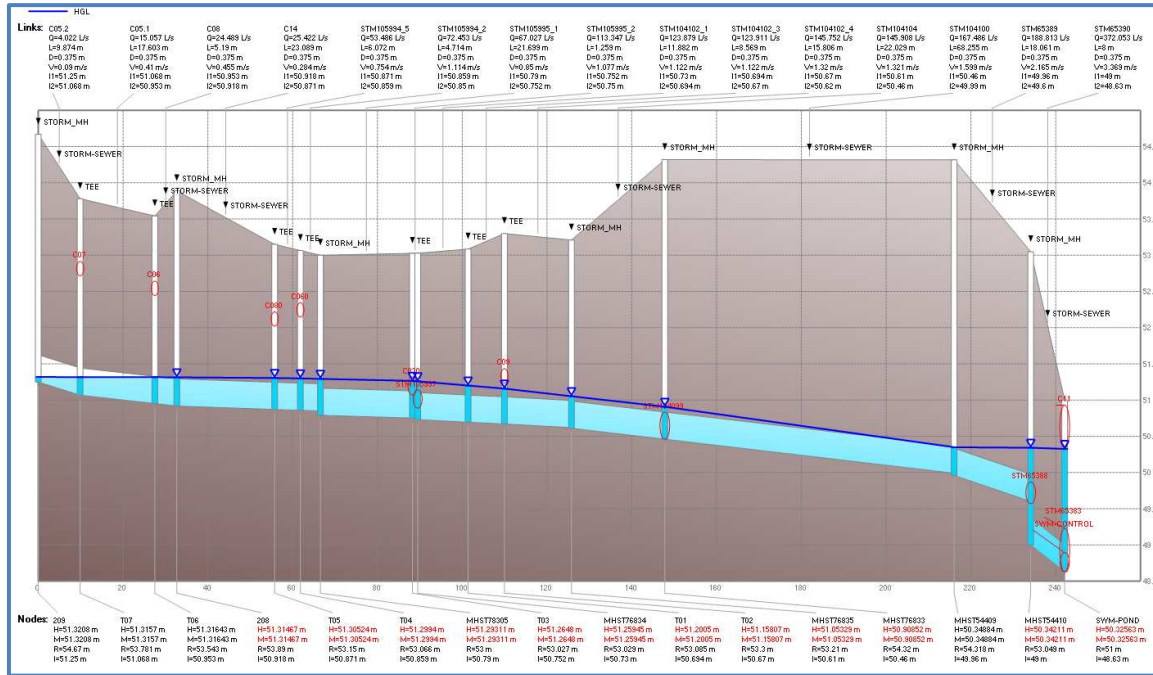

6.8 Stormwater Management Summary and Conclusions

Based on the results of the PCSWMM model the following summarizes the storm sewer design and the stormwater management requirements of Petrie's Landing I, Phase 3-5, along with information on the previous stormwater design of Phases 1 & 2 (i.e. Towers 1 and 2):

- New storm sewers shall be installed within Phases 3, 4 and 5. These new storm sewers will be extended from the previous sewer stubs provided during Phase 2. The north storm sewer along the rear of the buildings will consist of 450mm and 525mm diameter storm sewers. This northern storm sewer is used to service the building roof drains of Towers 3 and 4, and surface areas above the parking structure via surface area drains.
- A new storm sewer will be extended along the southern access roadway into Phases 3 and 4. This sewer will consist of a 375mm storm sewer and will capture runoff from the access roadway and from the foundation drainage system of the 2 levels of underground parking below Tower 3 and Tower 4.
- The proposed storm sewer was sized based on Rational Method and the 2-year storm event with a starting time of concentration of 10 minutes.
- A PCSWMM dynamic model was prepared to confirm the stormwater system. The model incorporates both minor system (storm sewer) and major system (roadway) components. It includes all ground surface and roof storage areas based on developed area-depth curves. Flow control was modelled using OUTLETS within PCSWMM based on depth-discharge curves. Rating

curves were developed for all roof and area drains. The existing stormwater facility was modelled based on existing design parameters from the Phase 1 design.

- The existing pond has a capacity of 708 m³ at a spill elevation of 50.07metres. As a result of the PCSWMM modelling, based on current City guidelines, it was determined that during a 100-year storm event that the existing pond would overflow for a short duration and volume, therefore it is proposed to raise the overflow elevation by 0.29m from 50.07m to 50.36m. The 100-year peak rate from the facility, based on the PCSWMM model, is 181.2 L/sec.
- The total 100-year peak flow from the entire Petrie's Landing development is 245.8 L/sec, of which 181.2 L/sec is from the SWM facility, 30.4 L/sec from uncontrolled areas discharging to the ravine west of Towers 5 and 6, 14.0 L/sec overland to Highway 174 right-of-way, and 20.1 L/sec from uncontrolled areas behind Towers 3 and 4. Post-development peak flows meet pre-development peaks flows and allowable discharge rates as established during the original Phase 1 design.
- Existing area drains in Phase 1 were modelled as 76mm orifices. Existing area drains in Phase 2 were modelled as 75mm orifices. Going forward for Phases 3, 4, and 5 and 6, 75mm diameter orifices / mechanical piping will be required for all area drains.
- As a result of the PCSWMM dynamic model it was determined that the proposed 100-year volume that would occur onsite is 1,101.3 m³. Since the volume available in the existing SWM facility is 708 m³, the overflow elevation will need to be raised by 0.29m to obtain a maximum spill volume of 942 m³.
- An elevated hydraulic grade line (HGL) in both the north and south storm sewers require any storm sewer connections from the building towers to have backflow preventers as per City of Ottawa standards.

7 Erosion and Sediment Control

During all construction activities, erosion and sedimentation shall be controlled by the following techniques:

- Filter cloth shall be installed between the frame and cover of all adjacent catch basins and catch basin manhole structures.
- Heavy duty silt fencing will be used to control runoff around the construction area. Silt fencing locations are identified on the site grading and erosion control plan.
- Visual inspection shall be completed daily on sediment control barriers and any damage repaired immediately. Care will be taken to prevent damage during construction operations.
- In some cases barriers may be removed temporarily to accommodate the construction operations. The affected barriers will be reinstated at night when construction is completed.
- Sediment control devices will be cleaned of accumulated silt as required. The deposits will be disposed of as per the requirements of the contract.
- During the course of construction, if the engineer believes that additional prevention methods are required to control erosion and sedimentation, the contractor will install additional silt fences or other methods as required to the satisfaction of the engineer.
- Construction and maintenance requirements for erosion and sediment controls are to comply with Ontario Provincial Standard Specification (OPSS) OPSS 805 and City of Ottawa specifications.

8 Conclusions

This servicing design brief outlines the rationale which will be used to service the proposed development. The following summarizes the servicing requirements for the site:

- The sizing of the storm sewer for the original Phase I design was based on a 5-year storm and a 20-minute time of concentration for the catchments. A new 2-year design sheet was completed, with 10 minutes time of concentration for the catchments, as required by the SDG002. The storm sewer system is sized to accommodate the 2-year design storm under free flow conditions.
- The allowable capture rate from the entire site was calculated based on a runoff coefficient of 0.25 and a time of concentration of 20 minutes for a 5-year storm event. The allowable release rate was calculated to be 184.1 L/sec. Runoff in excess of this will be detained onsite for up to the 100-year storm. Runoff from the site is controlled to the allowable rate of 184.1 L/sec. This includes the controlled runoff from the SWM facility and the uncontrolled areas.
- On-site storage is utilized to control runoff to allowable rates up to the 100-year storm. Stormwater detention is provided in one centralized SWM facility that was constructed in Phase 1. Some flow-controlled roof drains will be used for Towers 3,4, 5 and 6. Area drains in Phases 1 and 2 are not flow controlled, however will naturally occur, due to the internal plumbing sizing. Other surface inlets (CB's and CBMH's) are not flow controlled.
- The total required 100-year storage was re-estimated based on a revised runoff coefficient calculated for the latest site plan. The 100-year updated volume based on the Modified Rational Method is 923 m³, with a total of 1,101.3 m³ occurring based on modelling. This includes 65 m³ of surface storage, 135 m³ of roof storage and 942 m³ of dry pond detention storage.
- The original 100-year storage volume in the SWM pond was presented at 708 m³. A dynamic stormwater model taking into account upstream flow attenuation and storage on rooftops and on the surface, results in a revised 100-year volume occurring in the facility of 942 m³. This is based on the requirement to raise the overflow elevation by 0.29m from 50.07m to 50.36m.
- The sanitary sewer from the development will discharge to the existing sanitary sewer which was left at the limits of Phase 2. The total estimated sewage flow is 26.4 L/sec from all five phases combined with an allowance for a 6.17-hectare commercial development adjacent to 8900 Jeanne D'Arc Blvd. All sanitary sewers have additional reserve capacity, however four (4) have full-flow velocities just slightly below the permitted minimum of 0.60 m/sec, based on as-built sewer slopes.
- The maximum estimated fire flow requirements for all towers is 100 L/sec, calculated in accordance with the Fire Underwriters Survey, 2020. Adequate flows are available within the entire development under maximum day plus fire flow conditions.
- The site is serviced by two 200mm diameter PVC watermain's. W3 chambers will be provided on the watermain connection to each new tower. A total of four new fire hydrants will be necessary to meet the required fire flows. One hydrant in each of Phase 3 and 4, and two within Phase 5. The locations of the new hydrants are illustrated on the site servicing plans.
- The calculated minimum and maximum working pressures anticipated within the development range between 72 psi and 77 psi under peak hourly conditions. This meet the City's WDG001 requirements.
- Erosion and sediment control methods will be used during construction to limit erosion potential.

Appendix A – Figures


Figure A1: Site Location Plan


Figure A2: Phasing Plan


Figure A3: Water Distribution Plan


Figure A4: Sanitary Drainage Plan

Figure A5: Pre-Development Storm Drainage Plan

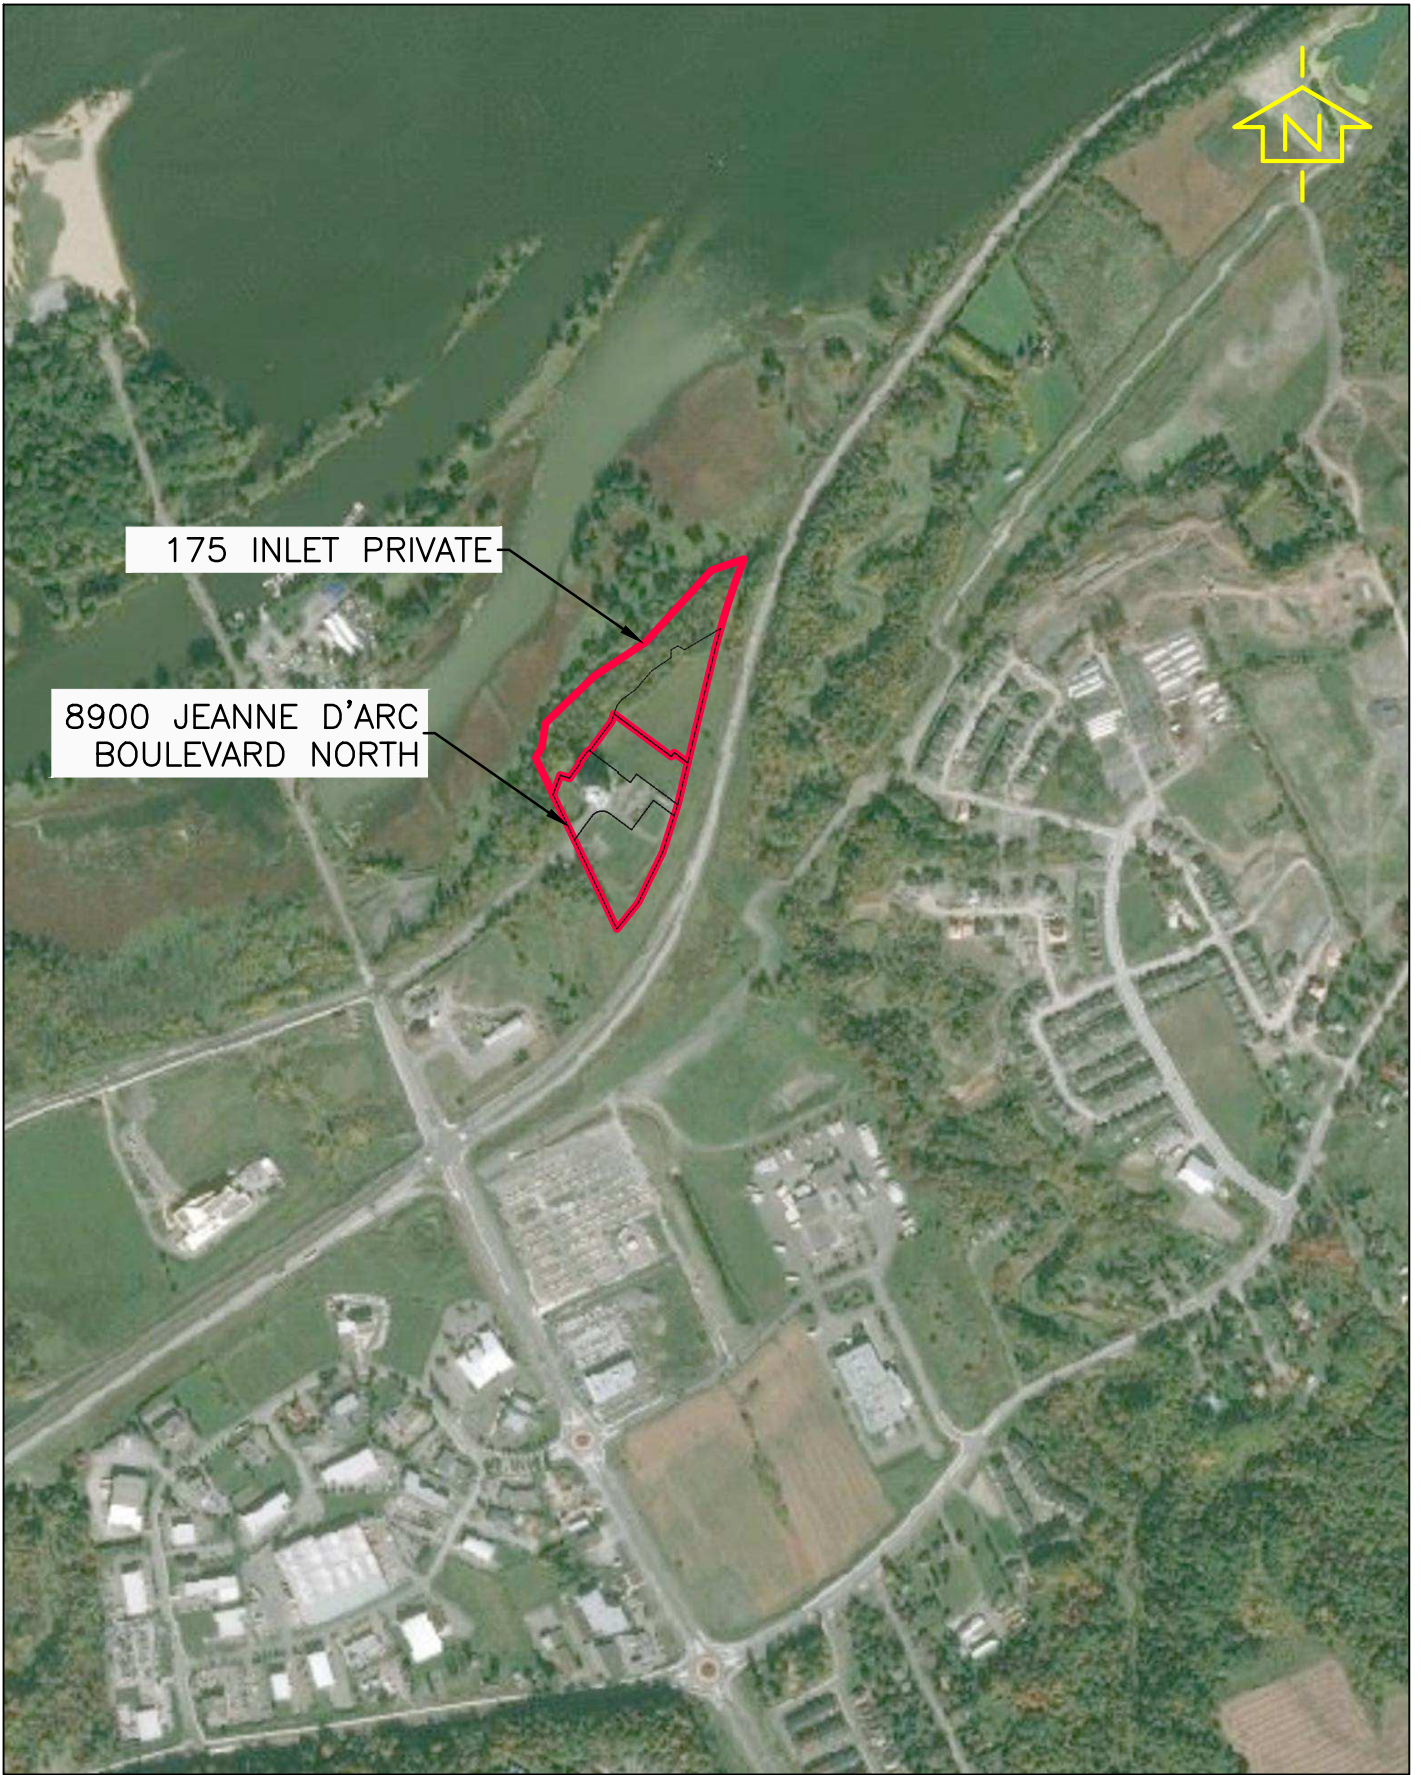



exp Services Inc. 100-2650 Queensview Drive Ottawa, ON K2B 8H6 www.exp.com		DESIGN JLF	PETRIE'S LANDING I PHASES 3 TO 5	SCALE 1:10000
		DRAWN SAB		SKETCH NO
		DATE JULY 2019	SITE LOCATION PLAN	FIG A1
		FILE NO 247308		

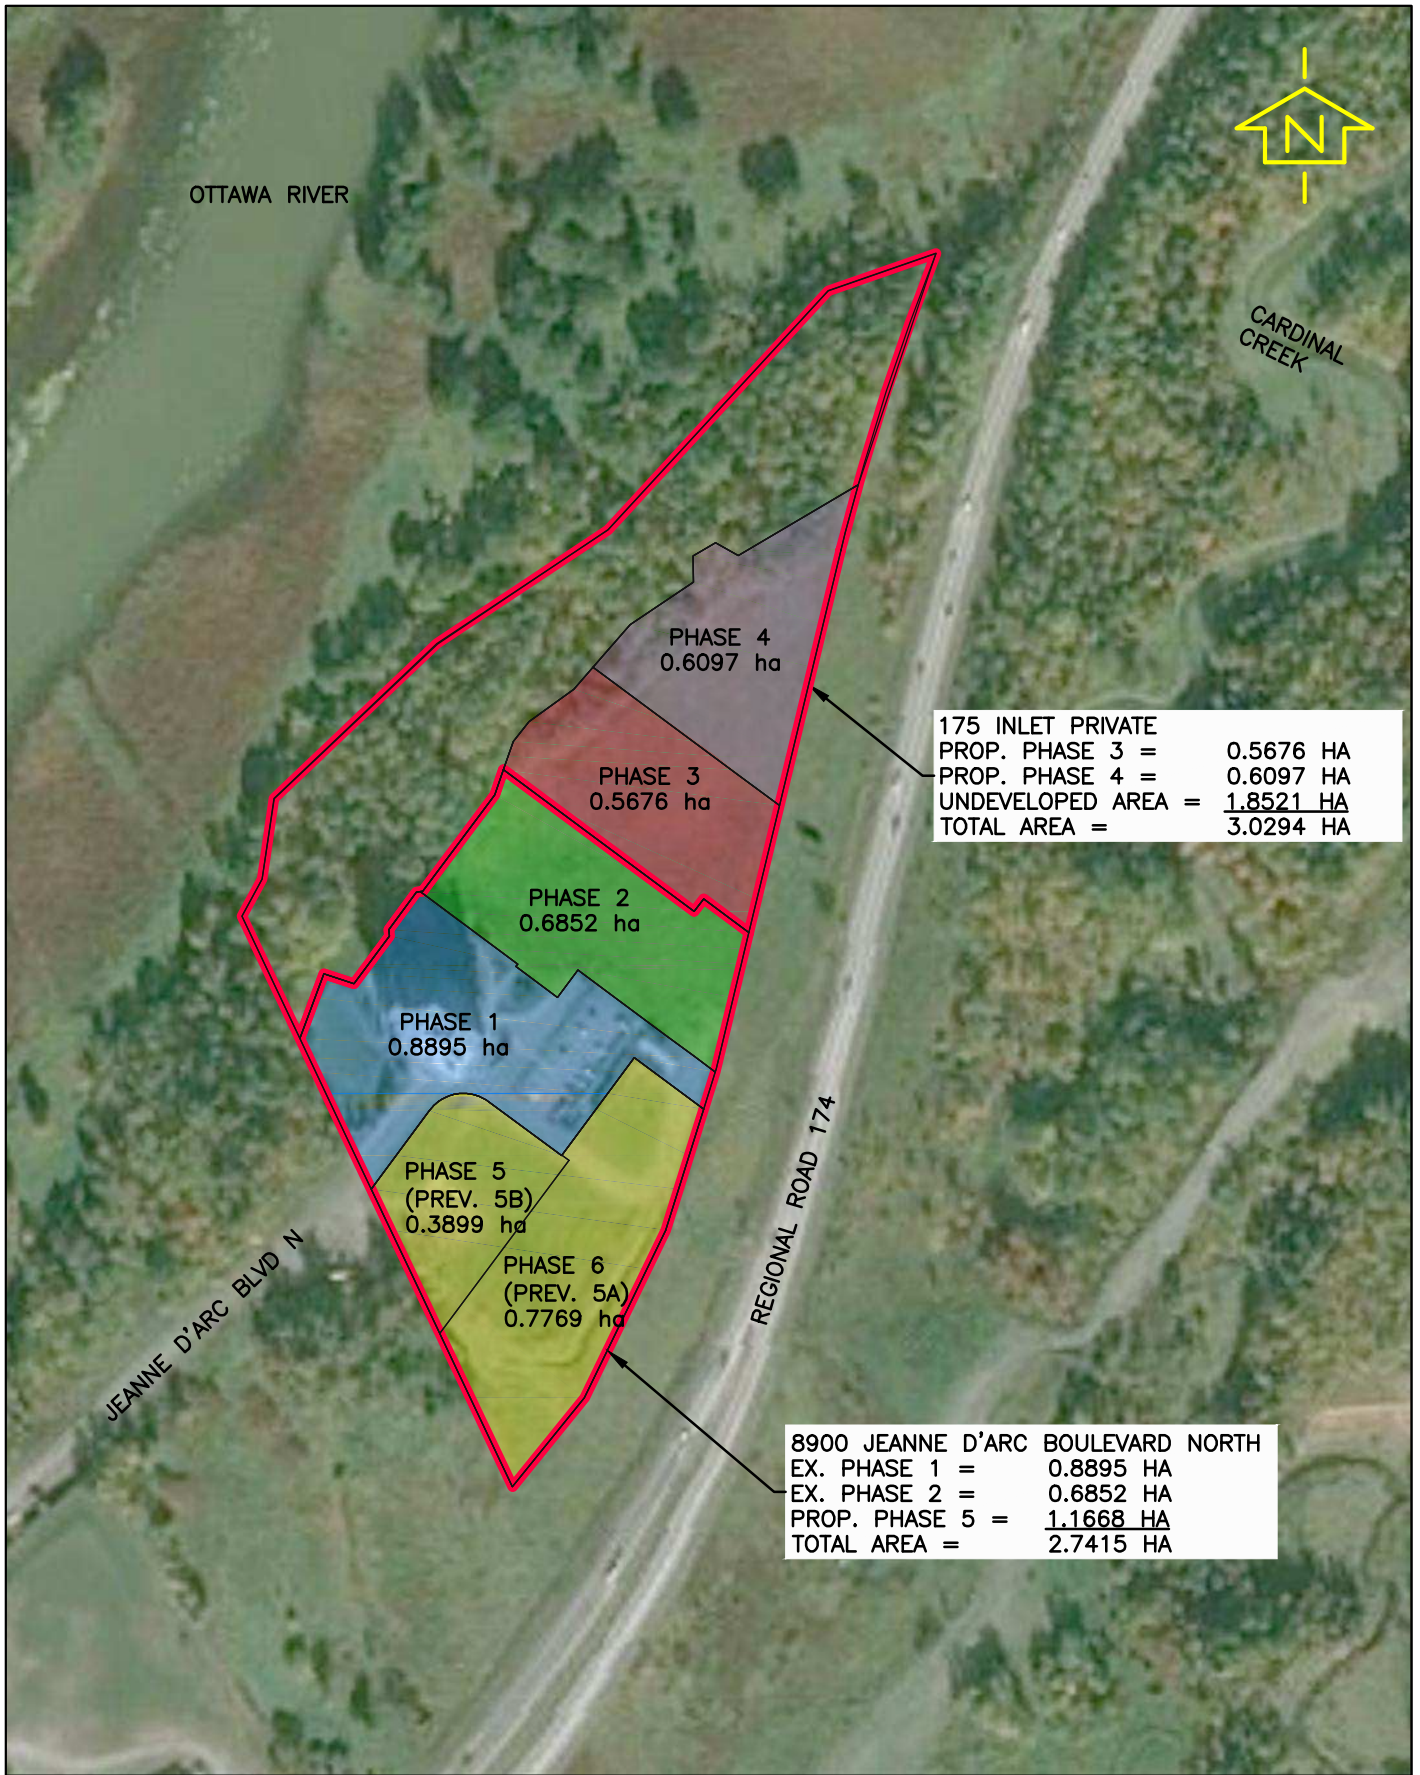

exp Services Inc. 100-2650 Queensview Drive Ottawa, ON K2B 8H6 www.exp.com		DESIGN JLF	PETRIE'S LANDING I PHASES 3 TO 5	SCALE 1:3000
		DRAWN SAB		SKETCH NO
		DATE JULY 2024	PHASING PLAN	FIG A2
		FILE NO 247308		



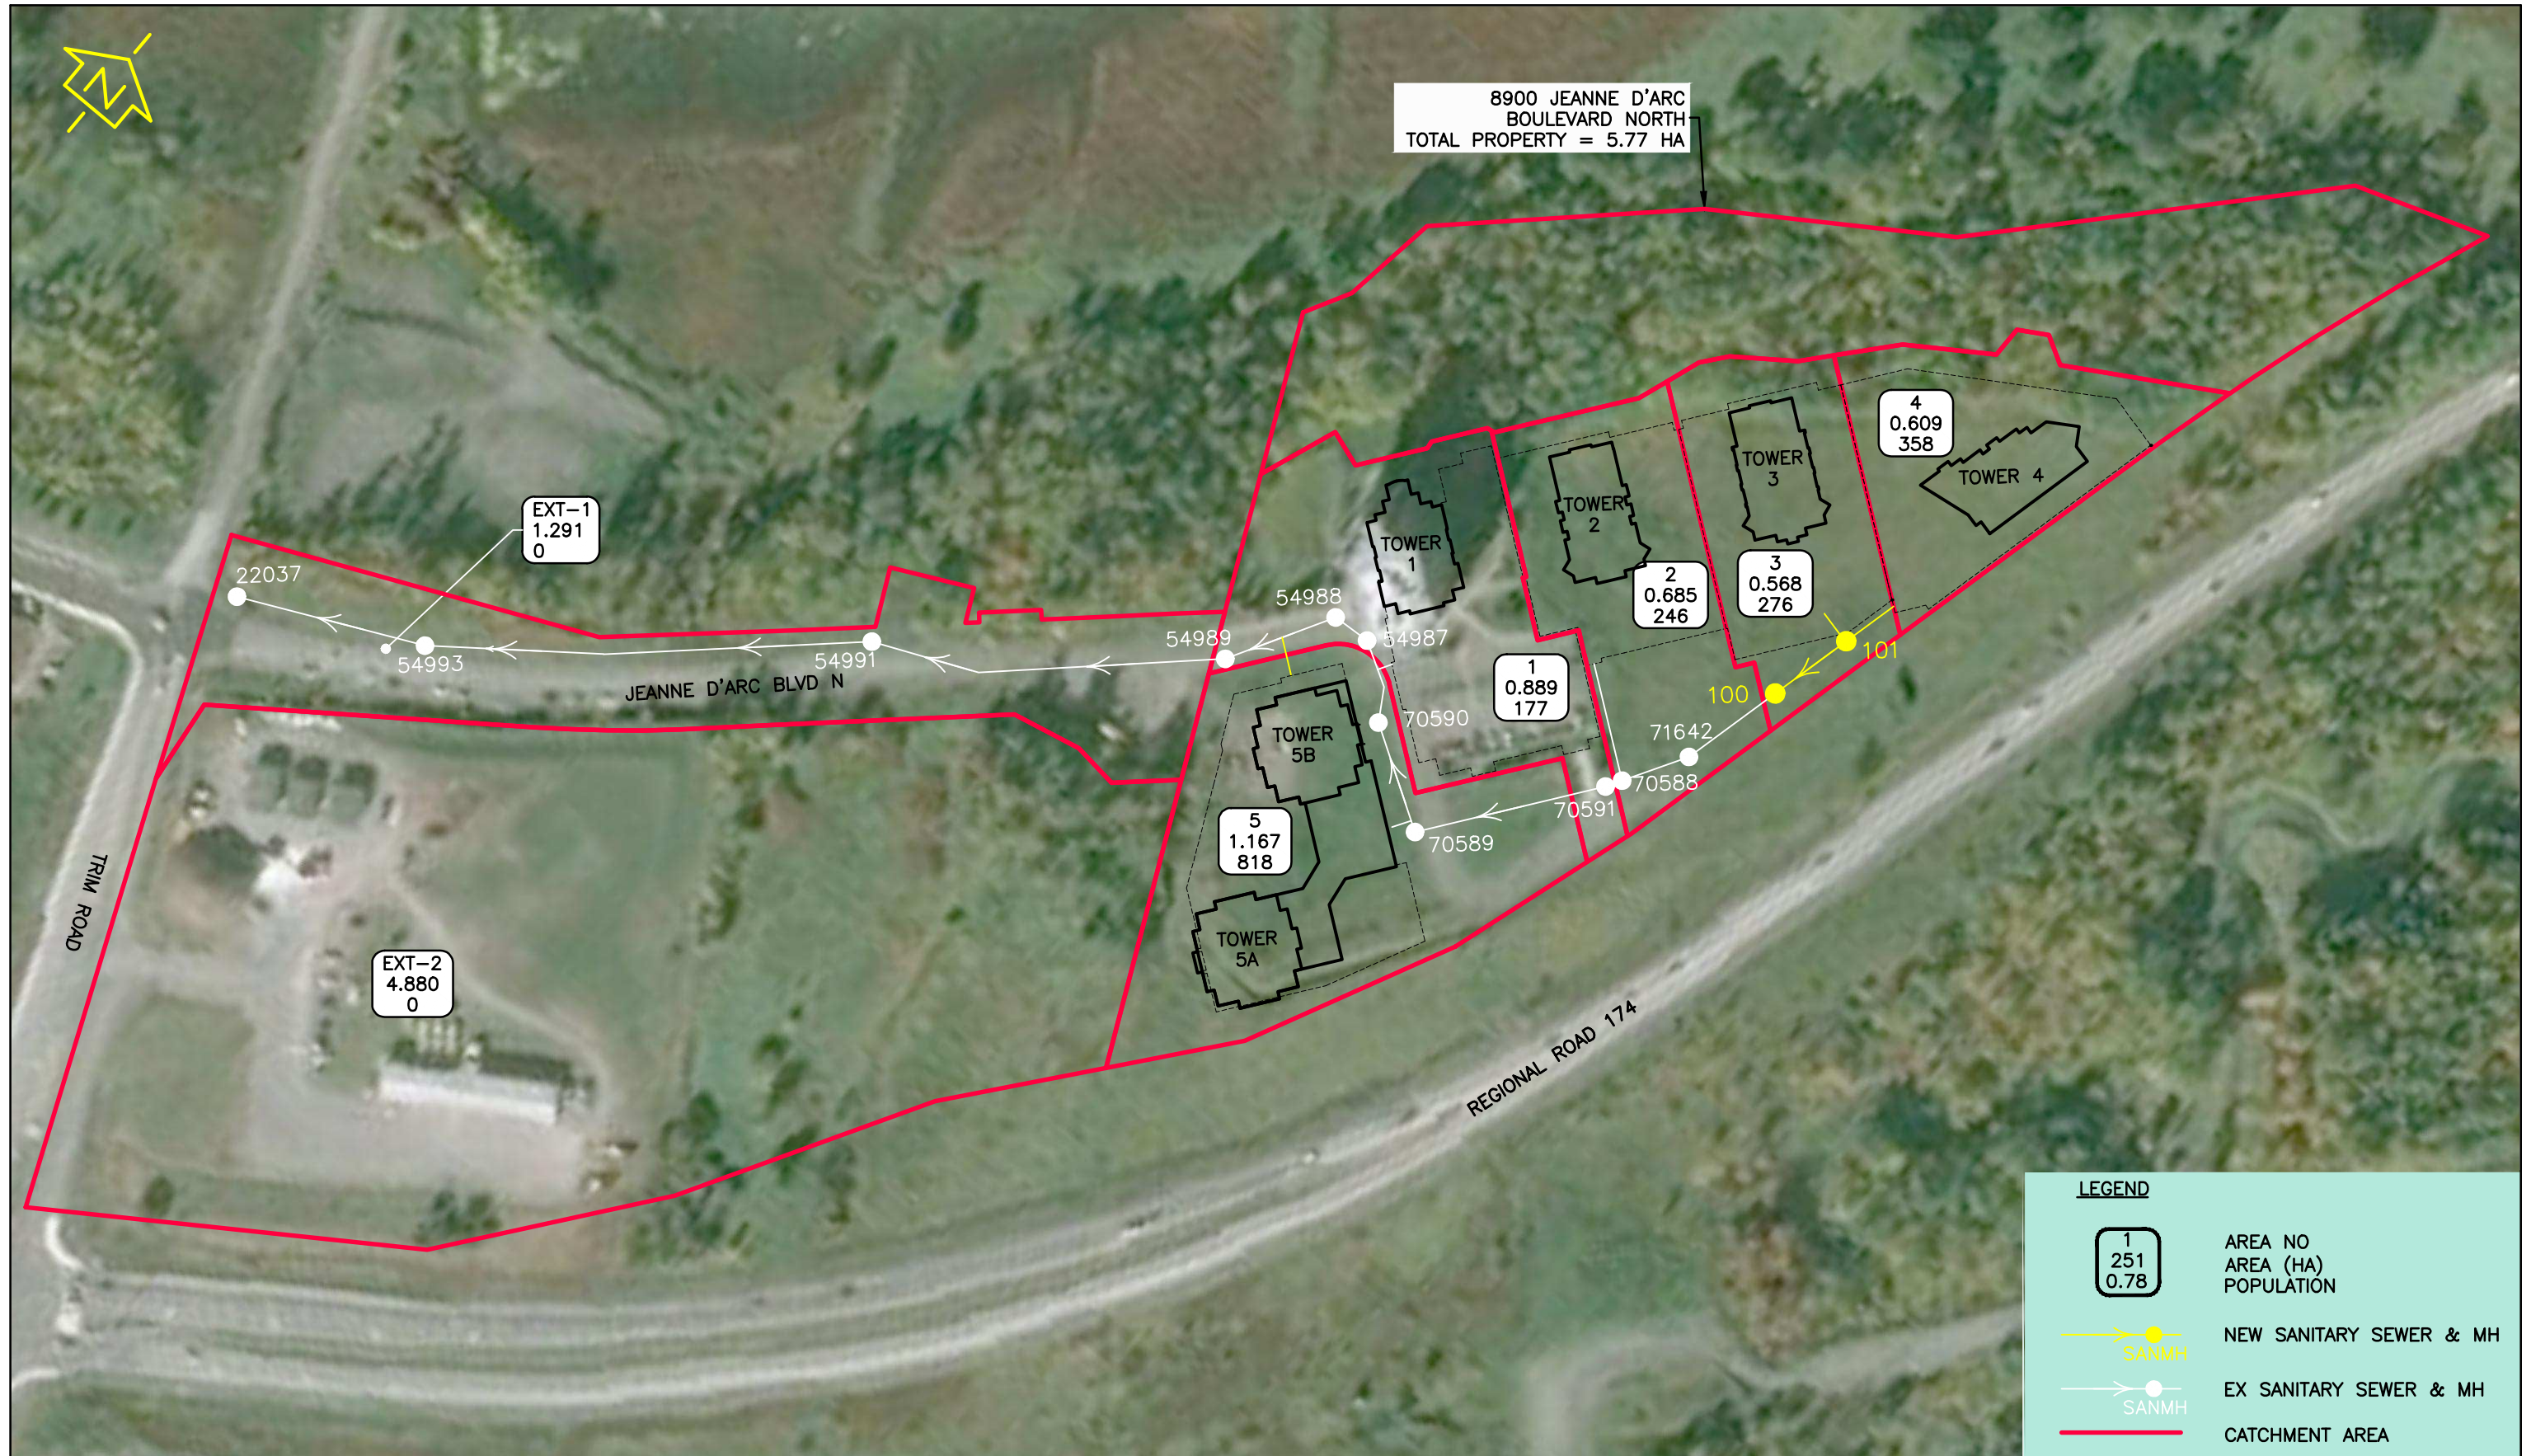

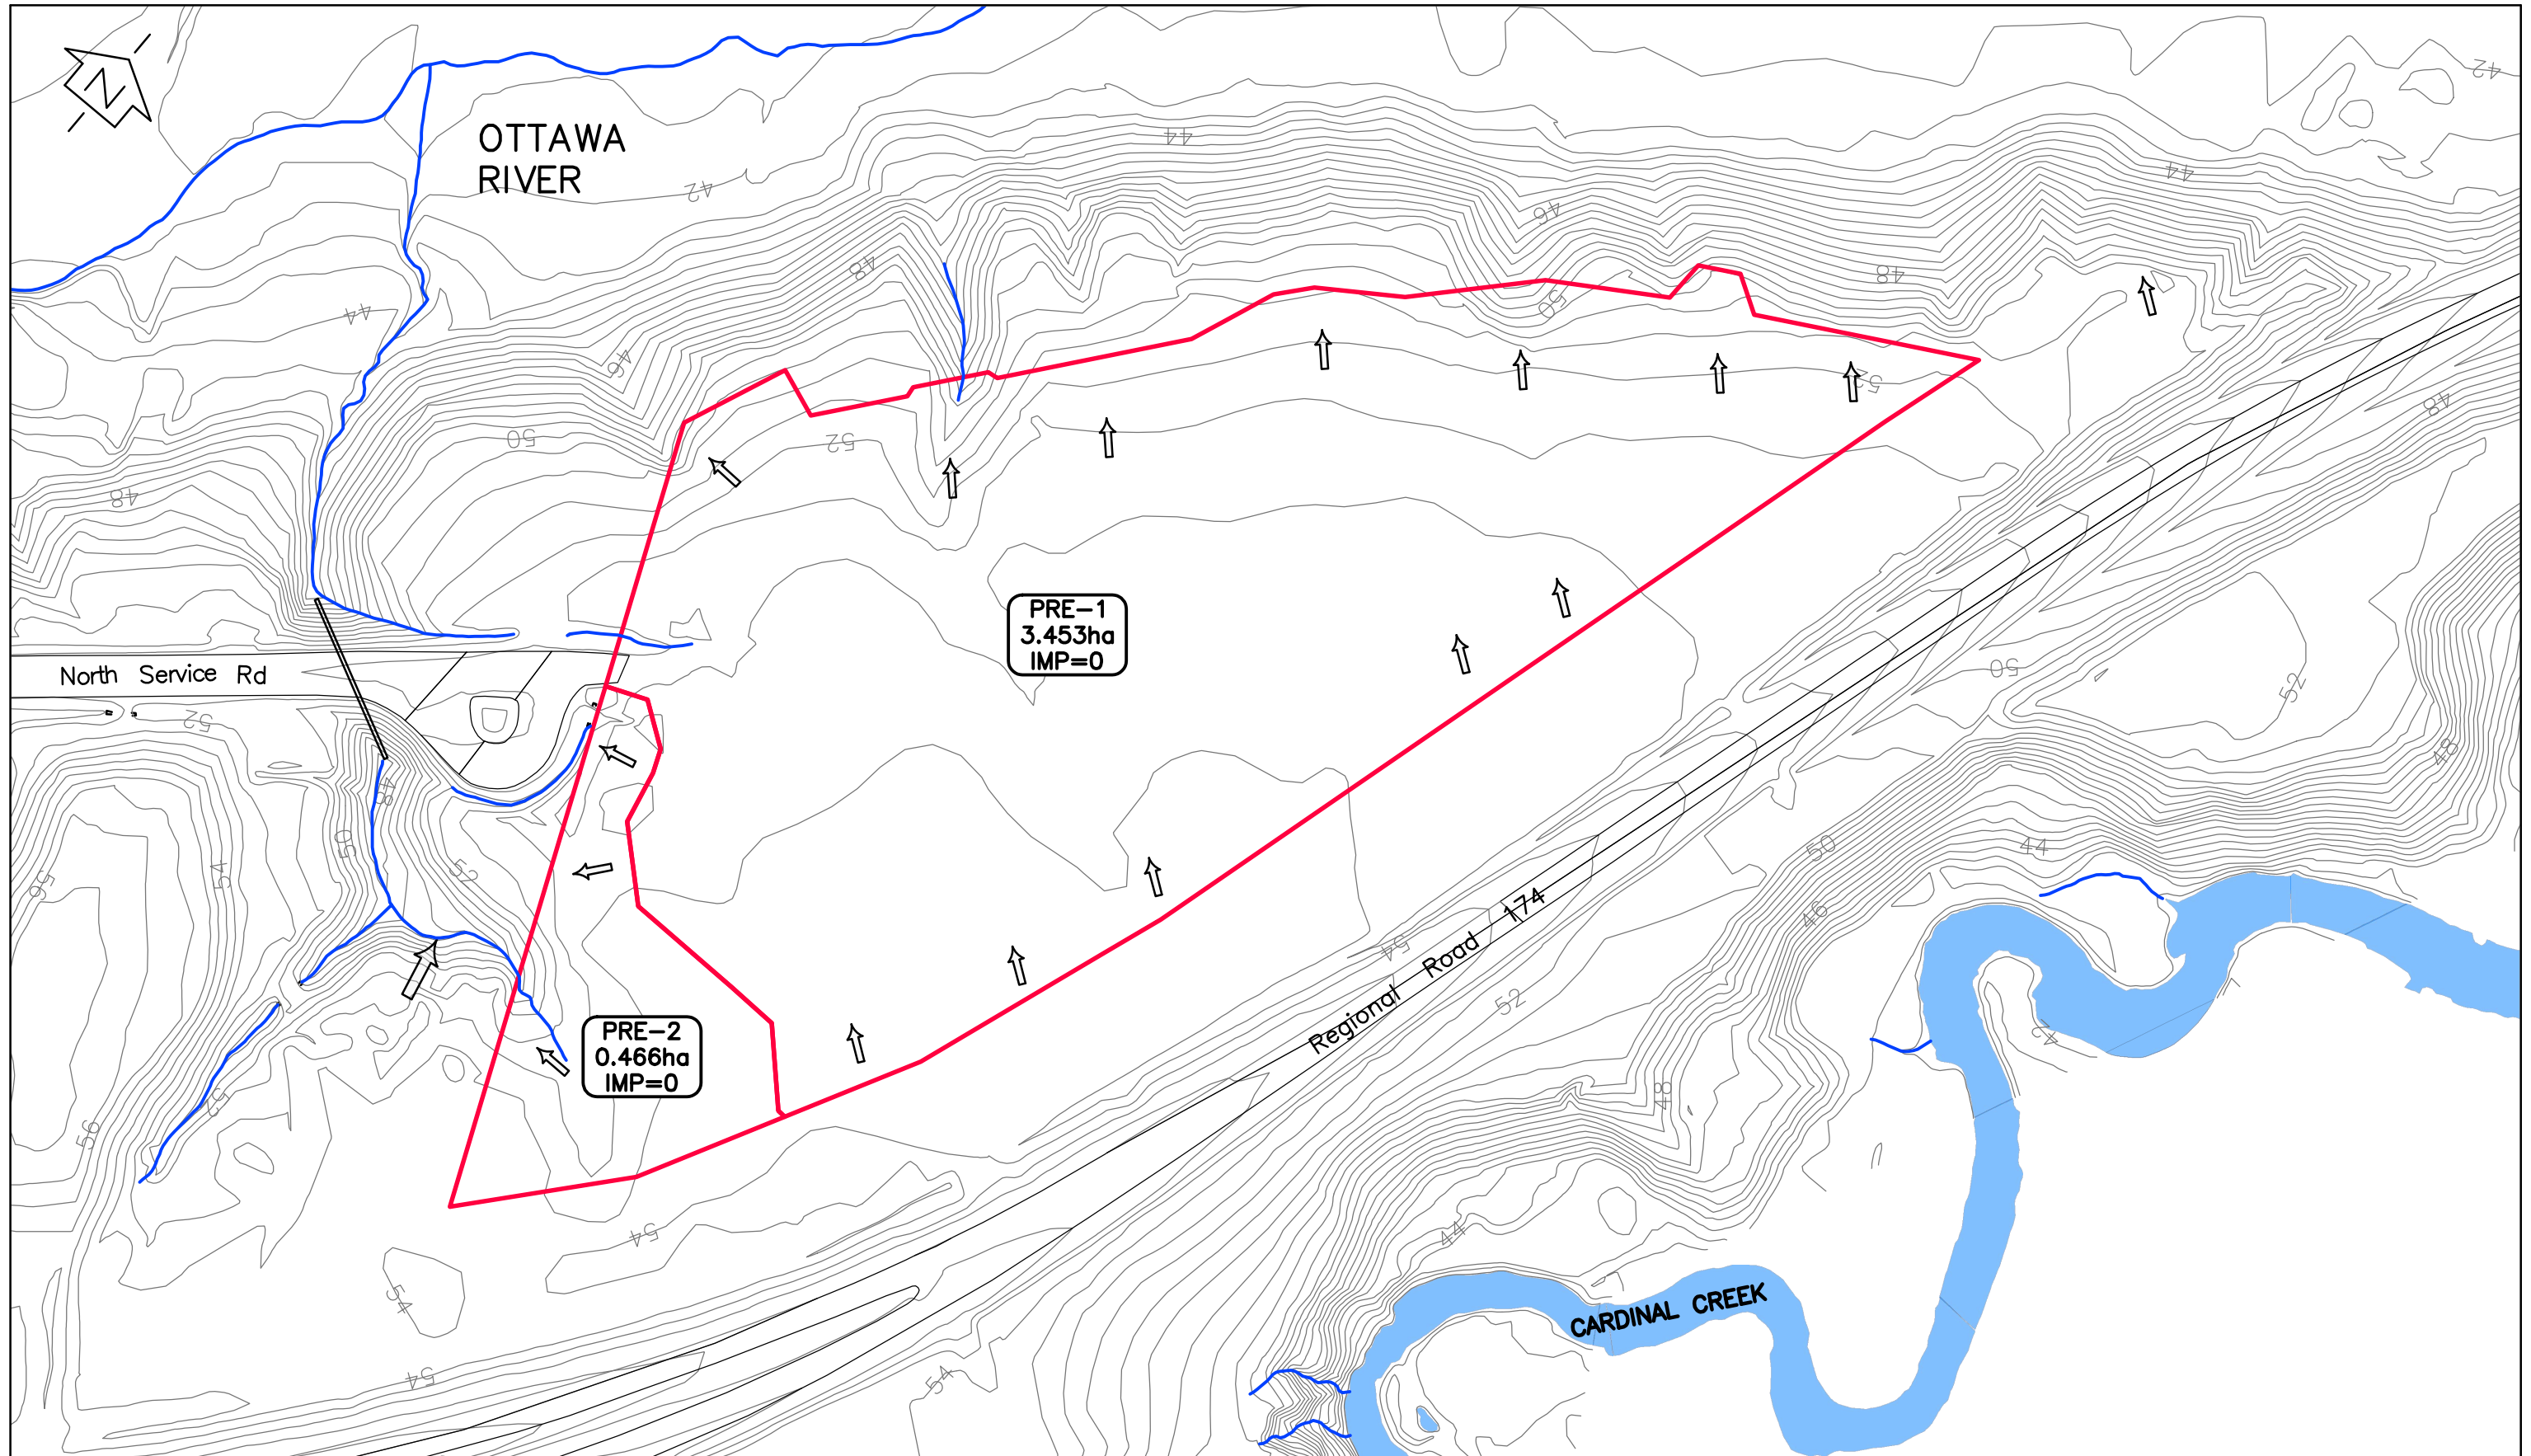

Appendix B – Water Servicing Design Tables

Table B1: Water Demand Chart

Table B2: Fire Flow Requirements Based on Fire Underwriters Survey (FUS) 1999 (Tower 1)

Table B3: Fire Flow Requirements Based on Fire Underwriters Survey (FUS) 1999 (Tower 2)

Table B4: Fire Flow Requirements Based on Fire Underwriters Survey (FUS) 1999 (Tower 3)

Table B5: Fire Flow Requirements Based on Fire Underwriters Survey (FUS) 1999 (Tower 4)

Table B6: Fire Flow Requirements Based on Fire Underwriters Survey (FUS) 1999 (Tower 5A)

Table B7: Fire Flow Requirements Based on Fire Underwriters Survey (FUS) 1999 (Tower 5B)

Table B8: Fire Flow Requirements Based on Hydrant Spacing

Table B9: Required Fire Flow (RFF) Based on Proximity to Asset

TABLE B8: FIRE FLOW REQUIREMENTS BASED ON HYDRANT SPACING

Hydrant #	Tower 1		Tower 2		Tower 3		Tower 4		Tower 5 / 6		Fire Flow Available at Hydrant Based on Model Results (Scenario 1A)	
	¹ Distance (m)	² Fire Flow Contribution (L/min)	Distance (m)	Fire Flow Contribution (L/min)	Distance (m)	Fire Flow Contribution (L/min)	Distance (m)	Fire Flow Contribution (L/min)	Distance (m)	Fire Flow Contribution (L/min)	L/min	(L/sec)
FH-1	30	5,700	100	3,800	280	0	300	0	8	5,700	> 14000	> 233
FH-2	115	3,800	60	5,700	80	3,800	145	3,800	155	0	> 12000	> 200
FH-3	156	0	105	3,800	30	5,700	60	5,700	170	0	> 12000	> 200
FH-4	200	0	145	3,800	60	5,700	20	5,700	210	0	> 12000	> 200
FH-5	135	3,800	215	0	390	0	420	0	25	5,700	> 14000	> 233
FH-6	90	3,800	130	3,800	180	0	220	0	25	5,700	> 14000	> 233
FH-7 (384040H003)	80	3,800	150	0	320	0	330	0	90	3,800	> 14000	> 233
Total (L/min)	17,100		20,900		15,200		15,200		17,100			
FUS RFF in L/min or (L/sec)	5,000 (83)		5,000 (83)		5,000 (83)		5,000 (83)		6,000 (100)			
Meets Requirement (Yes/No)	Yes		Yes		Yes		Yes		Yes			
<p>Notes:</p> <p>¹Distance is measured along a road or fire route.</p> <p>²Fire Flow Contribution for Class AA Hydrant from Table 1 of Appendix I, ISTB-2018-02</p>												

TABLE B9: REQUIRED FIRE FLOW (RFF) BASED ON PROXIMITY TO ASSET

Hydrant #	Tower 1	Tower 2	Tower 3	Tower 4	Tower 5/6	Max Required FF for Hydrant (L/sec)
	Required Fire Flow for Building (L/sec)					
FH-1	83	83			100	100
FH-2	83	83		83		83
FH-3		83	83	83		83
FH-4		83		83		83
FH-5	83				100	100
FH-6	83	83			100	100
FH-7 (384040H003)	83	83	83	83	100	100



TABLE B1: Water Demand Chart

Junction Number (Building)	No. of Units									Total Pop	Residential Demands					Commercial/Amenities					Totla Demands in (L/sec)					
	Singles/Semis/Towns				Apartments						Avg Day Demand (L/day)	Max Day Peaking Factor	Max Hour Peaking Factor	Max Day Demand (L/day)	Peak Hourly Demand (L/day)	Area (ha)	Avg Demand (L/day)	Peaking Factors (x Avg Day)		Max Day Demand (L/day)	Peak Hour Demand (L/day)	Avg Day (L/s)	Max Day (L/s)	Peak Hour (L/s)		
	Single Family	Semi	Duple x	Townh ome	Bach elor	1- Bed Apt	2 Bed Apt	3 Bed Apt	Avg Apt.									Max Day	Peak Hour						Max Day Demand (L/day)	Peak Hour
J-5 (Ex.Tower 1)						14	75			177.1	49,588	2.5	5.5	123,970	272,734							0.57	1.43	3.16		
J-12 (Ex.Tower 2)					2	83	57	2		244.9	68,572	2.5	5.5	171,430	377,146							0.79	1.98	4.37		
J-17 (Tower 3)					2	90	68	2		277.8	77,784	2.5	5.5	194,460	427,812							0.90	2.25	4.95		
J-21 (Tower 4)					37	155	67	2		415.7	116,396	2.5	5.5	290,990	640,178							1.35	3.37	7.41		
J-37 (Tower 5)					35	150	39	4		353.3	98,924	2.5	5.5	247,310	544,082	0.1360	3,808	1.5	1.8	5,712	6,854	1.19	2.93	6.38		
J-7 (Tower 6)					56	229	59	4		535.3	149,884	2.5	5.5	374,710	824,362	0.1650	4,620	1.5	1.8	6,930	8,316	1.79	4.42	9.64		
Totals =					132	721	365	14		2004.1	561,148			1,402,870	3,086,314							12,642	15,170	6.59	16.38	35.90
Unit Densities	Persons/Unit		Residential																							
Singles	3.4		Residential Consumption (L/pers/day) = 280																							
Semi-Detached	2.7		Max Day Peaking Factor (* avg day) = 2.5																							
Duplex	2.3		Peak Hour Factor (* avg day) = 5.5																							
Townhome	2.7																									
Bachelor Apt Unit	1.4		Industrial/Commercial/Institutional Water Consumption																							
1-Bed Apt Unit	1.4		Light Industrial (L/gross ha/day) = 35,000																							
1-Bed + Den Apt Unit	1.4		Heavy Industrial (L/gross ha/day) = 55,000																							
2-Bed Apt Unit	2.1		Commer/Instit (L/gross ha/day) = 28,000																							
3-Bed Apt Unit	3.1		Max Day Peaking Factor (* avg day) = 1.5																							
Avg. Apt Unit	1.8		Peak Hour Factor (* avg day) = 1.8																							
Project:																										
247308 - Petries Landing I, Phases 3 to 5																										
Designed:											Location:															
J. Fitzpatrick, P.Eng.											Ottawa, Ontario															
Checked:																										
B. Thomas, P.Eng.											Page No:															
File Reference:											247308 Water Demand Chart															
247308 Water Demand Chart											1 of 1															
FINAL, June 2024 jlf																										
update.xlsx																										

Summary

SUMMARY OF REQUIRED FIREFLOWS (RFFs)

Building #	Fire Flow, F (L/min)	² Type of Constr. Coeff, C	³ Reduction Due to Occupancy (%)	⁴ Reduction Due to Sprinklers (%)	⁵ Total Increase due to Exposures (%)	⁶ Required Fire Flow in	
						(L/min)	(L/sec)
Existing Tower 1 - 15 storeys	12,000	0.80	-15%	-50%	0%	5,000	83
Existing Tower 2 - 16 storeys	12,000	0.80	-15%	-50%	0%	5,000	83
Tower 3 - 18 storeys	12,000	0.80	-15%	-50%	0%	5,000	83
Tower 4 - 22 storeys	12,000	0.80	-15%	-50%	0%	5,000	83
Tower 5 - 22 storeys	12,000	0.80	-15%	-50%	12%	6,000	100
Tower 6 - 32 storeys	12,000	0.80	-15%	-50%	12%	6,000	100

Notes

1 - If basements are included (<50% below grade) then denoted as +.

2 -Types of constructions: 0.8 for non-combustible, 1.0 for ordinary construction,1.5 for wood frame construction.

3 - Reductions due to Occupancy are -25% for non-combustible or -15% for limited combustible.

4 - Reductions due to Sprinkler Systems

5 – Increase due to exposures were calculated based on FUS 2020.

6 – Required Fire Flows are rounded to nearest 1,000 L/min.

Min = 83
Max = 100

Tower 1
FIRE FLOW REQUIREMENTS BASED ON FIRE UNDERWRITERS SURVEY(FUS) 2020



Building No: Existing Tower 1 - 15 storeys

An estimate of the Fire Flow required for a given fire area may be estimated by:

$$F = 220 * C * \text{SQRT}(A)$$

where:

F = required fire flow in litres per minute
 A = total floor area in m² (including all storeys, but excluding basements at least 50% below grade)
 C = coefficient related to the type of construction

Task	Options	Multiplier	Input				Value Used	Fire Flow Total (L/min)
Choose Building Frame (C)	Wood Frame	1.5	Non-combustible Construction				0.8	
	Ordinary Construction	1						
	Non-combustible Construction	0.8						
	Fire Resistive Construction	0.6						
Input Building Floor Areas (A)			Area	% Used	Area Used	Comment	4350.0 m ²	
	Floor 8		870	50%	435	Two largest adjoining floors+ 50% of floors above (up to eight)		
	Floor 7		870	50%	435			
	Floor 6		870	50%	435			
	Floor 5		870	50%	435			
	Floor 4		870	50%	435			
	Floor 3		870	50%	435			
	Floor 2		870	100%	870			
	Floor 1 (Main Level)		870	100%	870			
Basement (At least 50% below grade, not included)		0	0%	0				
Fire Flow (F)	F = 220 * C * SQRT(A)							11,608
Fire Flow (F)	Rounded to nearest 1,000							12,000

Reductions/Increases Due to Factors Effecting Burning

Task	Options	Multiplier	Input					Value Used	Fire Flow Change (L/min)	Fire Flow Total (L/min)		
Choose Combustibility of Building Contents	Non-combustible	-25%	Limited Combustible					-15%	-1,800	10,200		
	Limited Combustible	-15%										
	Combustible	0%										
	Free Burning	15%										
	Rapid Burning	25%										
Choose Reduction Due to Sprinkler System	Adequate Sprinkler Conforms to NFPA13	-30%	Adequate Sprinkler Conforms to NFPA13					-30%	-3,060	7,140		
	No Sprinkler	0%	Standard Water Supply for Fire Department Hose Line and for Sprinkler System					-10%	-1,020	6,120		
	Standard Water Supply for Fire Department Hose Line and for Sprinkler System	-10%										
	Not Standard Water Supply or Unavailable	0%										
	Fully Supervised Sprinkler System	-10%	Fully Supervised Sprinkler System					-10%	-1,020	5,100		
	Not Fully Supervised or N/A	0%	Reduction due to Community Sprinklers					0%	0	5,100		
Reduction for Community Sprinklers	-25%											
Choose Structure Exposure Distance	Exposures	Separation Dist (m)	Cond	Separation Condition	Exposed Wall type	Exposed Wall Length				Total Charge (%)	Total Exposure Charge (L/min)	
	North	50	6	>45m		Length (m)	No of Storeys	Length-Height Factor	Sub-Condition	Charge (%)	0%	0
	South	50	6	>45m		0	0	0	6	0%		
	East	34	5	30.1 to 45	Type II-I (U)	41	16	656	6	0%		
	West	50	6	>45m		0	0	0	6	0%		
Obtain Required Fire Flow	Total Required Fire Flow, Rounded to the Nearest 1,000 L/min =								5,000			
	Total Required Fire Flow, L/s =								83			

Exposure Charges for Exposing Walls of Wood Frame Construction (from Table G5)

Type V	Wood Frame
Type IV-III (U)	Mass Timber or Ordinary with Unprotected Openings
Type IV-III (P)	Mass Timber or Ordinary with Protected Openings
Type II-I (U)	Noncombustible or Fire Resistive with Unprotected Openings
Type II-I (P)	Noncombustible or Fire Resistive with Protected Openings
Firewall	Firewall

Conditions for Separation

Separation Dist	Condition
0m to 3m	1
3.1m to 10m	2
10.1m to 20m	3
20.1m to 30m	4
> 30.1m	5

Tower 2
FIRE FLOW REQUIREMENTS BASED ON FIRE UNDERWRITERS SURVEY(FUS) 2020



Building No: Existing Tower 2 - 16 storeys

An estimate of the Fire Flow required for a given fire area may be estimated by:

$$F = 220 * C * \text{SQRT}(A)$$

where:

F = required fire flow in litres per minute
 A = total floor area in m² (including all storeys, but excluding basements at least 50% below grade)
 C = coefficient related to the type of construction

Task	Options	Multiplier	Input				Value Used	Fire Flow Total (L/min)
Choose Building Frame (C)	Wood Frame	1.5	Non-combustible Construction				0.8	
	Ordinary Construction	1						
	Non-combustible Construction	0.8						
	Fire Resistive Construction	0.6						
Input Building Floor Areas (A)			Area	% Used	Area Used	Comment	4750.0 m ²	
	Floor 8		950	50%	475	Two largest adjoining floors+ 50% of floors above (up to eight)		
	Floor 7		950	50%	475			
	Floor 6		950	50%	475			
	Floor 5		950	50%	475			
	Floor 4		950	50%	475			
	Floor 3		950	50%	475			
	Floor 2		950	100%	950			
	Floor 1 (Main Level)		950	100%	950			
Basement (At least 50% below grade, not included)		0	0%	0				
Fire Flow (F)	F = 220 * C * SQRT(A)							12,130
Fire Flow (F)	Rounded to nearest 1,000							12,000

Reductions/Increases Due to Factors Effecting Burning

Task	Options	Multiplier	Input							Value Used	Fire Flow Change (L/min)	Fire Flow Total (L/min)	
Choose Combustibility of Building Contents	Non-combustible	-25%	Limited Combustible							-15%	-1,800	10,200	
	Limited Combustible	-15%											
	Combustible	0%											
	Free Burning	15%											
	Rapid Burning	25%											
Choose Reduction Due to Sprinkler System	Adequate Sprinkler Conforms to NFPA13	-30%	Adequate Sprinkler Conforms to NFPA13							-30%	-3,060	7,140	
	No Sprinkler	0%	Standard Water Supply for Fire Department Hose Line and for Sprinkler System							-10%	-1,020	6,120	
	Standard Water Supply for Fire Department Hose Line and for Sprinkler System	-10%											
	Not Standard Water Supply or Unavailable	0%											
	Fully Supervised Sprinkler System	-10%	Fully Supervised Sprinkler System							-10%	-1,020	5,100	
	Not Fully Supervised or N/A	0%	Reduction due to Community Sprinklers							0%	0	5,100	
Reduction for Community Sprinklers	-25%												
Choose Structure Exposure Distance	Exposures	Separation Dist (m)	Cond	Separation Condition	Exposed Wall type	Length (m)	No of Storeys	Length-Height Factor	Sub-Condition	Charge (%)	Total Charge (%)	Total Exposure Charge (L/min)	
	North	50	6	>45m				0	6	0%	0%	0	5,100
	South	50	6	>45m				0	6	0%			
	East	36	5	30.1 to 45	Type II-I (U)	42	18	756	6	0%			
	West	34	5	30.1 to 45	Type II-I (U)	42	15	630	6	0%			
Obtain Required Fire Flow	Total Required Fire Flow, Rounded to the Nearest 1,000 L/min =											5,000	
	Total Required Fire Flow, L/s =											83	

Exposure Charges for Exposing Walls of Wood Frame Construction (from Table G5)

Type V	Wood Frame
Type IV-III (U)	Mass Timber or Ordinary with Unprotected Openings
Type IV-III (P)	Mass Timber or Ordinary with Protected Openings
Type II-I (U)	Noncombustible or Fire Resistive with Unprotected Openings
Type II-I (P)	Noncombustible or Fire Resistive with Protected Openings
Firewall	Firewall

Conditions for Separation

Separation Dist	Condition
0m to 3m	1
3.1m to 10m	2
10.1m to 20m	3
20.1m to 30m	4
> 30.1m	5

Tower 3
FIRE FLOW REQUIREMENTS BASED ON FIRE UNDERWRITERS SURVEY(FUS) 2020



Building No: **Tower 3 - 18 storeys**

An estimate of the Fire Flow required for a given fire area may be estimated by:

$$F = 220 * C * \text{SQRT}(A)$$

where:

F = required fire flow in litres per minute
 A = total floor area in m² (including all storeys, but excluding basements at least 50% below grade)
 C = coefficient related to the type of construction

Task	Options	Multiplier	Input				Value Used	Fire Flow Total (L/min)
Choose Building Frame (C)	Wood Frame	1.5	Non-combustible Construction				0.8	
	Ordinary Construction	1						
	Non-combustible Construction	0.8						
	Fire Resistive Construction	0.6						
Input Building Floor Areas (A)			Area	% Used	Area Used	Comment	4815.0 m ²	
	Floor 8		963	50%	482	Two largest adjoining floors+ 50% of floors above (up to eight)		
	Floor 7		963	50%	482			
	Floor 6		963	50%	482			
	Floor 5		963	50%	482			
	Floor 4		963	50%	482			
	Floor 3		963	50%	482			
	Floor 2		963	100%	963			
	Floor 1 (Main Level)		963	100%	963			
Basement (At least 50% below grade, not included)		0	0%	0				
Fire Flow (F)	F = 220 * C * SQRT(A)							12,213
Fire Flow (F)	Rounded to nearest 1,000							12,000

Reductions/Increases Due to Factors Effecting Burning

Task	Options	Multiplier	Input							Value Used	Fire Flow Change (L/min)	Fire Flow Total (L/min)
Choose Combustibility of Building Contents	Non-combustible	-25%	Limited Combustible							-15%	-1,800	10,200
	Limited Combustible	-15%										
	Combustible	0%										
	Free Burning	15%										
	Rapid Burning	25%										
Choose Reduction Due to Sprinkler System	Adequate Sprinkler Conforms to NFPA13	-30%	Adequate Sprinkler Conforms to NFPA13							-30%	-3,060	7,140
	No Sprinkler	0%	Standard Water Supply for Fire Department Hose Line and for Sprinkler System							-10%	-1,020	6,120
	Standard Water Supply for Fire Department Hose Line and for Sprinkler System	-10%										
	Not Standard Water Supply or Unavailable	0%										
	Fully Supervised Sprinkler System	-10%	Fully Supervised Sprinkler System							-10%	-1,020	5,100
	Not Fully Supervised or N/A	0%	Reduction due to Community Sprinklers							0%	0	5,100
Reduction for Community Sprinklers	-25%											
Choose Structure Exposure Distance	Exposures	Separation Dist (m)	Cond	Separation Condition	Exposed Wall type	Length (m)	No of Storeys	Length-Height Factor	Sub-Condition	Charge (%)	Total Charge (%)	Total Exposure Charge (L/min)
	North	50	6	>45m						0%	0%	0
	South	50	6	>45m						0%		
	East	36	5	30.1 to 45	Type II-I (U)	42	16	672	6	0%		
	West	50	6	>45m						0%		
Obtain Required Fire Flow	Total Required Fire Flow, Rounded to the Nearest 1,000 L/min =											5,000
	Total Required Fire Flow, L/s =											83

Exposure Charges for Exposing Walls of Wood Frame Construction (from Table G5)

Type V	Wood Frame
Type IV-III (U)	Mass Timber or Ordinary with Unprotected Openings
Type IV-III (P)	Mass Timber or Ordinary with Protected Openings
Type II-I (U)	Noncombustible or Fire Resistive with Unprotected Openings
Type II-I (P)	Noncombustible or Fire Resistive with Protected Openings
Firewall	Firewall

Conditions for Separation

Separation Dist	Condition
0m to 3m	1
3.1m to 10m	2
10.1m to 20m	3
20.1m to 30m	4
> 30.1m	5

Tower 4
FIRE FLOW REQUIREMENTS BASED ON FIRE UNDERWRITERS SURVEY(FUS) 2020



Building No: **Tower 4 - 22 storeys**

An estimate of the Fire Flow required for a given fire area may be estimated by:

$$F = 220 * C * \text{SQRT}(A)$$

where:

F = required fire flow in litres per minute
 A = total floor area in m² (including all storeys, but excluding basements at least 50% below grade)
 C = coefficient related to the type of construction

Task	Options	Multiplier	Input				Value Used	Fire Flow Total (L/min)
Choose Building Frame (C)	Wood Frame	1.5	Non-combustible Construction				0.8	
	Ordinary Construction	1						
	Non-combustible Construction	0.8						
	Fire Resistive Construction	0.6						
Input Building Floor Areas (A)			Area	% Used	Area Used	Comment	4860.0 m ²	
	Floor 8		972	50%	486	Two largest adjoining floors+ 50% of floors above (up to eight)		
	Floor 7		972	50%	486			
	Floor 6		972	50%	486			
	Floor 5		972	50%	486			
	Floor 4		972	50%	486			
	Floor 3		972	50%	486			
	Floor 2		972	100%	972			
	Floor 1 (Main Level)		972	100%	972			
Basement (At least 50% below grade, not included)		0	0%	0				
Fire Flow (F)	F = 220 * C * SQRT(A)							12,270
Fire Flow (F)	Rounded to nearest 1,000							12,000

Reductions/Increases Due to Factors Effecting Burning

Task	Options	Multiplier	Input							Value Used	Fire Flow Change (L/min)	Fire Flow Total (L/min)	
Choose Combustibility of Building Contents	Non-combustible	-25%	Limited Combustible							-15%	-1,800	10,200	
	Limited Combustible	-15%											
	Combustible	0%											
	Free Burning	15%											
	Rapid Burning	25%											
Choose Reduction Due to Sprinkler System	Adequate Sprinkler Conforms to NFPA13	-30%	Adequate Sprinkler Conforms to NFPA13							-30%	-3,060	7,140	
	No Sprinkler	0%	Standard Water Supply for Fire Department Hose Line and for Sprinkler System							-10%	-1,020	6,120	
	Standard Water Supply for Fire Department Hose Line and for Sprinkler System	-10%											
	Not Standard Water Supply or Unavailable	0%											
	Fully Supervised Sprinkler System	-10%	Fully Supervised Sprinkler System							-10%	-1,020	5,100	
	Not Fully Supervised or N/A	0%	Reduction due to Community Sprinklers							0%	0	5,100	
Reduction for Community Sprinklers	-25%												
Choose Structure Exposure Distance	Exposures	Separation Dist (m)	Cond	Separation Condition	Exposed Wall type	Length (m)	No of Storeys	Length-Height Factor	Sub-Condition	Charge (%)	Total Charge (%)	Total Exposure Charge (L/min)	
	North	50	6	>45m						0%	0%	0	
	South	50	6	>45m						0%			
	East	50	6	>45m						0%			
	West	50	6	>45m						0%			
Obtain Required Fire Flow	Total Required Fire Flow, Rounded to the Nearest 1,000 L/min =										5,000	Total Required Fire Flow, L/s =	83

Exposure Charges for Exposing Walls of Wood Frame Construction (from Table G5)

Type V	Wood Frame
Type IV-III (U)	Mass Timber or Ordinary with Unprotected Openings
Type IV-III (P)	Mass Timber or Ordinary with Protected Openings
Type II-I (U)	Noncombustible or Fire Resistive with Unprotected Openings
Type II-I (P)	Noncombustible or Fire Resistive with Protected Openings
Firewall	Firewall

Conditions for Separation

Separation Dist	Condition
0m to 3m	1
3.1m to 10m	2
10.1m to 20m	3
20.1m to 30m	4
> 30.1m	5

Tower 5
FIRE FLOW REQUIREMENTS BASED ON FIRE UNDERWRITERS SURVEY(FUS) 2020

Building No: **Tower 5 - 22 storeys**



An estimate of the Fire Flow required for a given fire area may be estimated by:

$$F = 220 * C * \text{SQRT}(A)$$

where:

F = required fire flow in litres per minute
 A = total floor area in m² (including all storeys, but excluding basements at least 50% below grade)
 C = coefficient related to the type of construction

Task	Options	Multiplier	Input				Value Used	Fire Flow Total (L/min)
Choose Building Frame (C)	Wood Frame	1.5	Non-combustible Construction				0.8	
	Ordinary Construction	1						
	Non-combustible Construction	0.8						
	Fire Resistive Construction	0.6						
Input Building Floor Areas (A)			Area	% Used	Area Used	Comment	4800.0 m ²	
	Floor 8		960	50%	480	Two largest adjoining floors+ 50% of floors above (up to eight)		
	Floor 7		960	50%	480			
	Floor 6		960	50%	480			
	Floor 5		960	50%	480			
	Floor 4		960	50%	480			
	Floor 3		960	50%	480			
	Floor 2		960	100%	960			
	Floor 1 (Main Level)		960	100%	960			
Basement (At least 50% below grade, not included)		0	0%	0				
Fire Flow (F)	F = 220 * C * SQRT(A)							12,194
Fire Flow (F)	Rounded to nearest 1,000							12,000

Reductions/Increases Due to Factors Effecting Burning

Task	Options	Multiplier	Input							Value Used	Fire Flow Change (L/min)	Fire Flow Total (L/min)
Choose Combustibility of Building Contents	Non-combustible	-25%	Limited Combustible							-15%	-1,800	10,200
	Limited Combustible	-15%										
	Combustible	0%										
	Free Burning	15%										
	Rapid Burning	25%										
Choose Reduction Due to Sprinkler System	Adequate Sprinkler Conforms to NFPA13	-30%	Adequate Sprinkler Conforms to NFPA13							-30%	-3,060	7,140
	No Sprinkler	0%	Standard Water Supply for Fire Department Hose Line and for Sprinkler System							-10%	-1,020	6,120
	Standard Water Supply for Fire Department Hose Line and for Sprinkler System	-10%										
	Not Standard Water Supply or Unavailable	0%										
	Fully Supervised Sprinkler System	-10%	Fully Supervised Sprinkler System							-10%	-1,020	5,100
	Not Fully Supervised or N/A	0%	Reduction due to Community Sprinklers							0%	0	5,100
Reduction for Community Sprinklers	-25%											
Choose Structure Exposure Distance	Exposures	Separation Dist (m)	Cond	Separation Conditon	Exposed Wall type	Length (m)	No of Storeys	Length-Height Factor	Sub-Conditon	Charge (%)	Total Charge (%)	Total Exposure Charge (L/min)
	North	50	6	>45m	Type II-I (U)	24	2	48	1C	0%	12%	1,224
	South	0	1	0 to 3								
	East	50	6	>45m								
	West	50	6	>45m								
Total Required Fire Flow, Rounded to the Nearest 1,000 L/min =											6,000	
Total Required Fire Flow, L/s =											100	

Exposure Charges for Exposing Walls of Wood Frame Constructon (from Table G5)

Type V	Wood Frame
Type IV-III (U)	Mass Timber or Ordinary with Unprotected Openings
Type IV-III (P)	Mass Timber or Ordinary with Protected Openings
Type II-I (U)	Noncombustible or Fire Resistive with Unprotected Openings
Type II-I (P)	Noncombustible or Fire Resistive with Protected Openings
Firewall	Firewall

Conditons for Separation

Separation Dist	Condition
0m to 3m	1
3.1m to 10m	2
10.1m to 20m	3
20.1m to 30m	4
> 30.1m	5

Tower 6
FIRE FLOW REQUIREMENTS BASED ON FIRE UNDERWRITERS SURVEY(FUS) 2020

Building No: **Tower 6 - 32 storeys**



An estimate of the Fire Flow required for a given fire area may be estimated by:

$$F = 220 * C * \text{SQRT}(A)$$

where:

F = required fire flow in litres per minute

A = total floor area in m² (including all storeys, but excluding basements at least 50% below grade)

C = coefficient related to the type of construction

Task	Options	Multiplier	Input				Value Used	Fire Flow Total (L/min)
Choose Building Frame (C)	Wood Frame	1.5	Non-combustible Construction				0.8	
	Ordinary Construction	1						
	Non-combustible Construction	0.8						
	Fire Resistive Construction	0.6						
Input Building Floor Areas (A)			Area	% Used	Area Used	Comment	4905.0 m ²	
	Floor 8		981	50%	491	Two largest adjoining floors+ 50% of floors above (up to eight)		
	Floor 7		981	50%	491			
	Floor 6		981	50%	491			
	Floor 5		981	50%	491			
	Floor 4		981	50%	491			
	Floor 3		981	50%	491			
	Floor 2		981	100%	981			
	Floor 1 (Main Level)		981	100%	981			
Basement (At least 50% below grade, not included)		0	0%	0				
Fire Flow (F)	F = 220 * C * SQRT(A)							12,326
Fire Flow (F)	Rounded to nearest 1,000							12,000

Reductions/Increases Due to Factors Effecting Burning

Task	Options	Multiplier	Input							Value Used	Fire Flow Change (L/min)	Fire Flow Total (L/min)
Choose Combustibility of Building Contents	Non-combustible	-25%	Limited Combustible							-15%	-1,800	10,200
	Limited Combustible	-15%										
	Combustible	0%										
	Free Burning	15%										
	Rapid Burning	25%										
Choose Reduction Due to Sprinkler System	Adequate Sprinkler Conforms to NFPA13	-30%	Adequate Sprinkler Conforms to NFPA13							-30%	-3,060	7,140
	No Sprinkler	0%	Standard Water Supply for Fire Department Hose Line and for Sprinkler System							-10%	-1,020	6,120
	Standard Water Supply for Fire Department Hose Line and for Sprinkler System	-10%										
	Not Standard Water Supply or Unavailable	0%										
	Fully Supervised Sprinkler System	-10%	Fully Supervised Sprinkler System							-10%	-1,020	5,100
	Not Fully Supervised or N/A	0%	Reduction due to Community Sprinklers							0%	0	5,100
Reduction for Community Sprinklers	-25%											
Choose Structure Exposure Distance	Exposures	Separation Dist (m)	Cond	Separation Conditon	Exposed Wall type	Length (m)	No of Storeys	Length-Height Factor	Sub-Conditon	Charge (%)	Total Charge (%)	Total Exposure Charge (L/min)
	North	50	6	>45m						0%	12%	1,224
	South	50	6	>45m						0%		
	East	0	1	0 to 3	Type II-I (U)	24	2	48	1C	12%		
	West	50	6	>45m						0%		
Obtain Required Fire Flow	Total Required Fire Flow, Rounded to the Nearest 1,000 L/min =											6,000
	Total Required Fire Flow, L/s =											100

Exposure Charges for Exposing Walls of Wood Frame Constructon (from Table G5)

Type V	Wood Frame
Type IV-III (U)	Mass Timber or Ordinary with Unprotected Openings
Type IV-III (P)	Mass Timber or Ordinary with Protected Openings
Type II-I (U)	Noncombustible or Fire Resistive with Unprotected Openings
Type II-I (P)	Noncombustible or Fire Resistive with Protected Openings
Firewall	Firewall

Conditons for Separation

Separation Dist	Condition
0m to 3m	1
3.1m to 10m	2
10.1m to 20m	3
20.1m to 30m	4
> 30.1m	5

Appendix C – WaterGems Result Tables

Scenario 1A Result Tables (Max Day Plus Fire Flow (13,000 L/min))

Junction Table
Pipe Table
Reservoir Table
Fire Flow Report

Scenario 1B Result Tables (Max Day Plus Fire Flow (13,000 L/min))

Junction Table
Pipe Table
Reservoir Table
Fire Flow Report

Scenario 2 Result Tables (Peak Hour)

Junction Table
Pipe Table
Reservoir Table

Scenario 3 Result Tables (High Pressure Check)

Junction Table
Pipe Table
Reservoir Table

WATERCAD MODEL RESULTS -PETRIE'S LANDING PHASES 3,4,5
SCENARIO 1A: MAX DAY PLUS FIRE FLOW (13,000 L/min)

Junction Table - Time: 0.00 hours

Label	Elevation (m)	Demand (L/s)	Hydraulic Grade (m)	Pressure (psi)
J-1	52.70	0.00	108.30	79
J-2	53.53	0.00	108.28	78
J-3	54.30	0.00	108.23	77
J-4	54.80	0.00	108.27	76
J-5	54.80	1.43	108.27	76
J-6	54.30	0.00	108.24	77
J-7	54.30	4.42	108.22	77
J-8	53.30	0.00	108.20	78
J-9	52.62	0.00	108.21	79
J-11	53.30	0.00	108.20	78
J-12	52.15	1.98	108.20	80
J-14	54.18	0.00	108.19	77
J-16	54.70	0.00	108.19	76
J-17	54.80	2.25	108.19	76
J-21	54.70	3.37	108.19	76
J-24	54.30	0.00	108.27	77
J-28	54.03	0.00	108.23	77
J-29	55.00	0.00	108.30	76
J-32	55.00	0.00	108.19	76
J-33	53.86	0.00	108.23	77
J-37	54.60	2.93	108.28	76

Pipe Table - Time: 0.00 hours

Label	Start Node	Stop Node	Length (m)	Diameter (mm)	Material	Hazen-Williams C	Flow (L/s)	Velocity (m/s)	Headloss Gradient (m/km)
P-4	J-4	J-5	12.72	204.0	PVC	110.0	1.43	0.04	0.022
P-5	J-4	J-6	59.98	204.0	PVC	110.0	7.55	0.23	0.478
P-10	J-9	FH-2	32.33	204.0	PVC	110.0	0.00	0.00	0.000
P-11	J-9	J-11	27.19	204.0	PVC	110.0	5.30	0.16	0.249
P-12	J-11	J-12	34.22	204.0	PVC	110.0	1.98	0.06	0.040
P-13	J-8	J-11	1.00	204.0	PVC	110.0	1.84	0.06	0.028
P-15	J-11	J-14	22.35	204.0	PVC	110.0	5.17	0.16	0.238
P-16	J-14	FH-3	9.36	204.0	PVC	110.0	2.99	0.09	0.085
P-17	J-14	J-16	35.91	204.0	PVC	110.0	2.18	0.07	0.048
P-18	J-16	J-17	5.95	204.0	PVC	110.0	2.25	0.07	0.050
P-21	R-1	J-1	1.00	600.0	PVC	130.0	19.37	0.07	0.009
P-25	J-24	J-3	80.95	204.0	PVC	110.0	7.46	0.23	0.468
P-26	J-24	FH-1	2.82	155.0	PVC	100.0	0.00	0.00	0.000
P-6	J-3	J-28	5.00	204.0	PVC	110.0	7.46	0.23	0.470
P-33	J-28	J-8	103.84	204.0	PVC	110.0	5.29	0.16	0.247
P-31	J-1	J-29	29.20	393.0	PVC	120.0	0.00	0.00	0.000
P-32	FH-5	J-29	9.31	155.0	PVC	100.0	0.00	0.00	0.000
P-38	J-32	FH-4	2.62	155.0	PVC	100.0	0.00	0.00	0.000

WATERCAD MODEL RESULTS -PETRIE'S LANDING PHASES 3,4,5
SCENARIO 1A: MAX DAY PLUS FIRE FLOW (13,000 L/min)
Pipe Table - Time: 0.00 hours

Label	Start Node	Stop Node	Length (m)	Diameter (mm)	Material	Hazen-Williams C	Flow (L/s)	Velocity (m/s)	Headloss Gradient (m/km)
P-3	J-1	J-4	49.16	204.0	PVC	110.0	8.98	0.27	0.660
P-7	J-6	J-33	27.29	204.0	PVC	110.0	7.55	0.23	0.479
P-8	J-33	J-9	76.29	204.0	PVC	110.0	5.30	0.16	0.249
P-40	J-33	J-28	0.99	204.0	PVC	110.0	2.24	0.07	0.056
P-41	J-7	J-28	26.06	204.0	PVC	110.0	-4.42	0.14	0.177
P-45	J-8	J-32	63.22	204.0	PVC	110.0	3.44	0.11	0.112
P-46	J-32	J-21	4.45	204.0	PVC	110.0	3.37	0.10	0.107
P-47	FH-6	J-3	3.53	155.0	PVC	100.0	0.00	0.00	0.000
P-48	J-16	J-32	5.99	204.0	PVC	110.0	-0.07	0.00	0.000
P-49	384040H 003	J-1	7.50	155.0	PVC	100.0	0.00	0.00	0.000
P-1	J-1	J-2	26.29	204.0	PVC	110.0	10.39	0.32	0.865
P-2	J-2	J-24	23.95	204.0	PVC	110.0	7.46	0.23	0.468
P-9	J-2	J-37	9.56	204.0	Ductile Iron	110.0	2.93	0.09	0.083

WATERCAD MODEL RESULTS -PETRIE'S LANDING PHASES 3,4,5
SCENARIO 1A: MAX DAY PLUS FIRE FLOW (13,000 L/min)

Reservoir Table - Time: 0.00 hours

ID	Label	Elevation (m)	Zone	Flow (Out net) (L/s)	Hydraulic Grade (m)
68	R-1	108.30	<None>	19.37	108.30

Fire Flow Report - Time: 0.00 hours

Label	Fire Flow (Needed) (L/s)	Fire Flow (Available) (L/s)	Flow (Total Needed) (L/s)	Flow (Total Available) (L/s)	Pressure (Residual Lower Limit) (psi)	Pressure (Calculated Residual) (psi)	Pressure (Calculated Zone Lower Limit) (psi)	Satisfies Fire Flow Constraints?
384040H003	100.00	500.00	100.00	500.00	20	99	75	True
FH-1	100.00	472.14	100.00	472.14	20	20	38	True
FH-2	100.00	278.87	100.00	278.87	20	20	40	True
FH-3	100.00	294.46	102.99	297.45	20	20	26	True
FH-4	100.00	278.38	100.00	278.38	20	20	26	True
FH-5	100.00	443.43	100.00	443.43	20	20	74	True
FH-6	100.00	388.76	100.00	388.76	20	20	36	True

WATERCAD MODEL RESULTS -PETRIE'S LANDING PHASES 3,4,5
SCENARIO 1B: MAX DAY PLUS FIRE FLOW (16,000 L/min)

Junction Table - Time: 0.00 hours

Label	Elevation (m)	Demand (L/s)	Hydraulic Grade (m)	Pressure (psi)
J-1	52.70	0.00	108.30	79
J-2	53.53	0.00	108.23	78
J-3	54.30	0.00	108.02	76
J-4	54.80	0.00	108.00	76
J-5	54.80	1.43	108.00	76
J-6	54.30	0.00	108.00	76
J-7	54.30	4.42	107.99	76
J-8	53.30	0.00	107.98	78
J-9	52.62	0.00	107.99	79
J-11	53.30	0.00	107.98	78
J-12	52.15	1.98	107.98	79
J-14	54.18	0.00	107.97	76
J-16	54.70	0.00	107.97	76
J-17	54.80	2.25	107.97	75
J-21	54.70	3.37	107.97	76
J-24	54.30	0.00	108.18	76
J-28	54.03	0.00	108.01	77
J-29	55.00	0.00	108.30	76
J-32	55.00	0.00	107.97	75
J-33	53.86	0.00	108.00	77
J-37	54.60	2.93	108.23	76

Pipe Table - Time: 0.00 hours

Label	Start Node	Stop Node	Length (m)	Diameter (mm)	Material	Hazen-Williams C	Flow (L/s)	Velocity (m/s)	Headloss Gradient (m/km)
P-4	J-4	J-5	12.72	204.0	PVC	110.0	1.43	0.04	0.023
P-5	J-4	J-6	59.98	204.0	PVC	110.0	-1.43	0.04	0.022
P-10	J-9	FH-2	32.33	204.0	PVC	110.0	0.00	0.00	0.000
P-11	J-9	J-11	27.19	204.0	PVC	110.0	5.24	0.16	0.244
P-12	J-11	J-12	34.22	204.0	PVC	110.0	1.98	0.06	0.040
P-13	J-8	J-11	1.00	204.0	PVC	110.0	2.93	0.09	0.084
P-15	J-11	J-14	22.35	204.0	PVC	110.0	6.19	0.19	0.331
P-16	J-14	FH-3	9.36	204.0	PVC	110.0	2.99	0.09	0.086
P-17	J-14	J-16	35.91	204.0	PVC	110.0	3.20	0.10	0.098
P-18	J-16	J-17	5.95	204.0	PVC	110.0	2.25	0.07	0.052
P-21	R-1	J-1	1.00	600.0	PVC	130.0	19.37	0.07	0.009
P-25	J-24	J-3	80.95	204.0	PVC	110.0	16.44	0.50	2.023
P-26	J-24	FH-1	2.82	155.0	PVC	100.0	0.00	0.00	0.000
P-6	J-3	J-28	5.00	204.0	PVC	110.0	16.44	0.50	2.024
P-33	J-28	J-8	103.84	204.0	PVC	110.0	5.35	0.16	0.253
P-31	J-1	J-29	29.20	393.0	PVC	120.0	0.00	0.00	0.000
P-32	FH-5	J-29	9.31	155.0	PVC	100.0	0.00	0.00	0.000

WATERCAD MODEL RESULTS -PETRIE'S LANDING PHASES 3,4,5
SCENARIO 1B: MAX DAY PLUS FIRE FLOW (16,000 L/min)
Pipe Table - Time: 0.00 hours

Label	Start Node	Stop Node	Length (m)	Diameter (mm)	Material	Hazen-Williams C	Flow (L/s)	Velocity (m/s)	Headloss Gradient (m/km)
P-38	J-32	FH-4	2.62	152.4	Ductile Iron	130.0	0.00	0.00	0.000
P-3	J-1	J-4	49.16	152.4	Ductile Iron	130.0	0.00	0.00	0.000
P-7	J-6	J-33	27.29	204.0	PVC	110.0	-1.43	0.04	0.022
P-8	J-33	J-9	76.29	204.0	PVC	110.0	5.24	0.16	0.243
P-40	J-33	J-28	0.99	152.4	Ductile Iron	130.0	-6.67	0.37	1.150
P-41	J-7	J-28	26.06	152.4	Ductile Iron	130.0	-4.42	0.24	0.539
P-45	J-8	J-32	63.22	152.4	Ductile Iron	130.0	2.42	0.13	0.177
P-46	J-32	J-21	4.45	152.4	Ductile Iron	130.0	3.37	0.18	0.326
P-47	FH-6	J-3	3.53	152.4	Ductile Iron	130.0	0.00	0.00	0.000
P-48	J-16	J-32	5.99	152.4	Ductile Iron	130.0	0.95	0.05	0.031
P-49	384040H 003	J-1	7.50	152.4	Ductile Iron	130.0	0.00	0.00	0.000
P-1	J-1	J-2	26.29	204.0	PVC	110.0	19.37	0.59	2.741
P-2	J-2	J-24	23.95	204.0	PVC	110.0	16.44	0.50	2.023
P-9	J-2	J-37	9.56	204.0	Ductile Iron	110.0	2.93	0.09	0.084

WATERCAD MODEL RESULTS -PETRIE'S LANDING PHASES 3,4,5
SCENARIO 1B: MAX DAY PLUS FIRE FLOW (16,000 L/min)

Reservoir Table - Time: 0.00 hours

ID	Label	Elevation (m)	Zone	Flow (Out net) (L/s)	Hydraulic Grade (m)
68	R-1	108.30	<None>	19.37	108.30

Fire Flow Report - Time: 0.00 hours

Label	Fire Flow (Needed) (L/s)	Fire Flow (Available) (L/s)	Flow (Total Needed) (L/s)	Flow (Total Available) (L/s)	Pressure (Residual Lower Limit) (psi)	Pressure (Calculated Residual) (psi)	Pressure (Calculated Zone Lower Limit) (psi)	Satisfies Fire Flow Constraints?
384040H003	100.00	500.00	100.00	500.00	20	117	75	True
FH-1	100.00	351.39	100.00	351.39	20	20	29	True
FH-2	100.00	183.74	100.00	183.74	20	20	29	True
FH-3	100.00	187.10	102.99	190.09	20	20	23	True
FH-4	100.00	178.19	100.00	178.19	20	20	22	True
FH-5	100.00	443.43	100.00	443.43	20	20	74	True
FH-6	100.00	221.17	100.00	221.17	20	20	22	True

WATERCAD MODEL RESULTS -PETRIE'S LANDING PHASES 3,4,5

SCENARIO 2: PEAK HOUR

Junction Table - Time: 0.00 hours

Label	Elevation (m)	Demand (L/s)	Hydraulic Grade (m)	Pressure (psi)
J-1	52.70	0.00	106.50	76
J-2	53.53	0.00	106.40	75
J-3	54.30	0.00	106.19	74
J-4	54.80	0.00	106.36	73
J-5	54.80	3.16	106.36	73
J-6	54.30	0.00	106.24	74
J-7	54.30	9.64	106.16	74
J-8	53.30	0.00	106.07	75
J-9	52.62	0.00	106.10	76
J-11	53.30	0.00	106.07	75
J-12	52.15	4.37	106.06	77
J-14	54.18	0.00	106.05	74
J-16	54.70	0.00	106.04	73
J-17	54.80	4.95	106.04	73
J-21	54.70	7.41	106.04	73
J-24	54.30	0.00	106.35	74
J-28	54.03	0.00	106.18	74
J-29	55.00	0.00	106.50	73
J-32	55.00	0.00	106.04	72
J-33	53.86	0.00	106.18	74
J-37	54.60	6.38	106.40	74

Pipe Table - Time: 0.00 hours

Label	Start Node	Stop Node	Length (m)	Diameter (mm)	Material	Hazen-Williams C	Flow (L/s)	Velocity (m/s)	Headloss Gradient (m/km)
P-4	J-4	J-5	12.72	204.0	PVC	110.0	3.16	0.10	0.095
P-5	J-4	J-6	59.98	204.0	PVC	110.0	16.56	0.51	2.050
P-10	J-9	FH-2	32.33	204.0	PVC	110.0	0.00	0.00	0.000
P-11	J-9	J-11	27.19	204.0	PVC	110.0	11.68	0.36	1.073
P-12	J-11	J-12	34.22	204.0	PVC	110.0	4.37	0.13	0.174
P-13	J-8	J-11	1.00	204.0	PVC	110.0	4.07	0.12	0.158
P-15	J-11	J-14	22.35	204.0	PVC	110.0	11.37	0.35	1.022
P-16	J-14	FH-3	9.36	204.0	PVC	110.0	6.58	0.20	0.371
P-17	J-14	J-16	35.91	204.0	PVC	110.0	4.79	0.15	0.206
P-18	J-16	J-17	5.95	204.0	PVC	110.0	4.95	0.15	0.219
P-21	R-1	J-1	1.00	600.0	PVC	130.0	42.49	0.15	0.047
P-25	J-24	J-3	80.95	204.0	PVC	110.0	16.39	0.50	2.012
P-26	J-24	FH-1	2.82	155.0	PVC	100.0	0.00	0.00	0.000
P-6	J-3	J-28	5.00	204.0	PVC	110.0	16.39	0.50	2.013
P-33	J-28	J-8	103.84	204.0	PVC	110.0	11.63	0.36	1.066
P-31	J-1	J-29	29.20	393.0	PVC	120.0	0.00	0.00	0.000
P-32	FH-5	J-29	9.31	155.0	PVC	100.0	0.00	0.00	0.000
P-38	J-32	FH-4	2.62	155.0	PVC	100.0	0.00	0.00	0.000

WATERCAD MODEL RESULTS -PETRIE'S LANDING PHASES 3,4,5
SCENARIO 2: PEAK HOUR

Pipe Table - Time: 0.00 hours

Label	Start Node	Stop Node	Length (m)	Diameter (mm)	Material	Hazen-Williams C	Flow (L/s)	Velocity (m/s)	Headloss Gradient (m/km)
P-3	J-1	J-4	49.16	204.0	PVC	110.0	19.72	0.60	2.833
P-7	J-6	J-33	27.29	204.0	PVC	110.0	16.56	0.51	2.050
P-8	J-33	J-9	76.29	204.0	PVC	110.0	11.68	0.36	1.074
P-40	J-33	J-28	0.99	204.0	PVC	110.0	4.88	0.15	0.215
P-41	J-7	J-28	26.06	204.0	PVC	110.0	-9.64	0.29	0.752
P-45	J-8	J-32	63.22	204.0	PVC	110.0	7.57	0.23	0.481
P-46	J-32	J-21	4.45	204.0	PVC	110.0	7.41	0.23	0.462
P-47	FH-6	J-3	3.53	155.0	PVC	100.0	0.00	0.00	0.000
P-48	J-16	J-32	5.99	204.0	PVC	110.0	-0.16	0.00	0.000
P-49	384040H 003	J-1	7.50	155.0	PVC	100.0	0.00	0.00	0.000
P-1	J-1	J-2	26.29	204.0	PVC	110.0	22.77	0.70	3.699
P-2	J-2	J-24	23.95	204.0	PVC	110.0	16.39	0.50	2.012
P-9	J-2	J-37	9.56	204.0	Ductile Iron	110.0	6.38	0.20	0.351

Reservoir Table - Time: 0.00 hours

ID	Label	Elevation (m)	Zone	Flow (Out net) (L/s)	Hydraulic Grade (m)
68	R-1	106.50	<None>	42.49	106.50

WATERCAD MODEL RESULTS -PETRIE'S LANDING PHASES 3,4,5

SCENARIO 3: HIGH PRESSURE CHECK

Junction Table - Time: 0.00 hours

Label	Elevation (m)	Demand (L/s)	Hydraulic Grade (m)	Pressure (psi)
J-1	52.70	0.00	114.00	87
J-2	53.53	0.00	113.98	86
J-3	54.30	0.00	113.93	85
J-4	54.80	0.00	113.97	84
J-5	54.80	1.43	113.97	84
J-6	54.30	0.00	113.94	85
J-7	54.30	4.42	113.92	85
J-8	53.30	0.00	113.90	86
J-9	52.62	0.00	113.91	87
J-11	53.30	0.00	113.90	86
J-12	52.15	1.98	113.90	88
J-14	54.18	0.00	113.89	85
J-16	54.70	0.00	113.89	84
J-17	54.80	2.25	113.89	84
J-21	54.70	3.37	113.89	84
J-24	54.30	0.00	113.97	85
J-28	54.03	0.00	113.93	85
J-29	55.00	0.00	114.00	84
J-32	55.00	0.00	113.89	84
J-33	53.86	0.00	113.93	85
J-37	54.60	2.93	113.98	84

Pipe Table - Time: 0.00 hours

Label	Start Node	Stop Node	Length (m)	Diameter (mm)	Material	Hazen-Williams C	Flow (L/s)	Velocity (m/s)	Headloss Gradient (m/km)
P-4	J-4	J-5	12.72	204.0	PVC	110.0	1.43	0.04	0.022
P-5	J-4	J-6	59.98	204.0	PVC	110.0	7.55	0.23	0.478
P-10	J-9	FH-2	32.33	204.0	PVC	110.0	0.00	0.00	0.000
P-11	J-9	J-11	27.19	204.0	PVC	110.0	5.30	0.16	0.249
P-12	J-11	J-12	34.22	204.0	PVC	110.0	1.98	0.06	0.040
P-13	J-8	J-11	1.00	204.0	PVC	110.0	1.84	0.06	0.028
P-15	J-11	J-14	22.35	204.0	PVC	110.0	5.17	0.16	0.238
P-16	J-14	FH-3	9.36	204.0	PVC	110.0	2.99	0.09	0.085
P-17	J-14	J-16	35.91	204.0	PVC	110.0	2.18	0.07	0.048
P-18	J-16	J-17	5.95	204.0	PVC	110.0	2.25	0.07	0.050
P-21	R-1	J-1	1.00	600.0	PVC	130.0	19.37	0.07	0.009
P-25	J-24	J-3	80.95	204.0	PVC	110.0	7.46	0.23	0.468
P-26	J-24	FH-1	2.82	155.0	PVC	100.0	0.00	0.00	0.000
P-6	J-3	J-28	5.00	204.0	PVC	110.0	7.46	0.23	0.470
P-33	J-28	J-8	103.84	204.0	PVC	110.0	5.29	0.16	0.247
P-31	J-1	J-29	29.20	393.0	PVC	120.0	0.00	0.00	0.000
P-32	FH-5	J-29	9.31	155.0	PVC	100.0	0.00	0.00	0.000
P-38	J-32	FH-4	2.62	155.0	PVC	100.0	0.00	0.00	0.000

WATERCAD MODEL RESULTS -PETRIE'S LANDING PHASES 3,4,5
SCENARIO 3: HIGH PRESSURE CHECK
Pipe Table - Time: 0.00 hours

Label	Start Node	Stop Node	Length (m)	Diameter (mm)	Material	Hazen-Williams C	Flow (L/s)	Velocity (m/s)	Headloss Gradient (m/km)
P-3	J-1	J-4	49.16	204.0	PVC	110.0	8.98	0.27	0.660
P-7	J-6	J-33	27.29	204.0	PVC	110.0	7.55	0.23	0.479
P-8	J-33	J-9	76.29	204.0	PVC	110.0	5.30	0.16	0.249
P-40	J-33	J-28	0.99	204.0	PVC	110.0	2.24	0.07	0.056
P-41	J-7	J-28	26.06	204.0	PVC	110.0	-4.42	0.14	0.177
P-45	J-8	J-32	63.22	204.0	PVC	110.0	3.44	0.11	0.112
P-46	J-32	J-21	4.45	204.0	PVC	110.0	3.37	0.10	0.107
P-47	FH-6	J-3	3.53	155.0	PVC	100.0	0.00	0.00	0.000
P-48	J-16	J-32	5.99	204.0	PVC	110.0	-0.07	0.00	0.000
P-49	384040H 003	J-1	7.50	155.0	PVC	100.0	0.00	0.00	0.000
P-1	J-1	J-2	26.29	204.0	PVC	110.0	10.39	0.32	0.865
P-2	J-2	J-24	23.95	204.0	PVC	110.0	7.46	0.23	0.468
P-9	J-2	J-37	9.56	204.0	Ductile Iron	110.0	2.93	0.09	0.083

WATERCAD MODEL RESULTS -PETRIE'S LANDING PHASES 3,4,5
SCENARIO 3: HIGH PRESSURE CHECK

Reservoir Table - Time: 0.00 hours

ID	Label	Elevation (m)	Zone	Flow (Out net) (L/s)	Hydraulic Grade (m)
68	R-1	114.00	<None>	19.37	114.00

Appendix D – Sanitary Sewer Design Tables

Table D1: Sanitary Sewer Calculation Sheet



TABLE D1: SANITARY SEWER CALCULATION SHEET

LOCATION				RESIDENTIAL AREAS AND POPULATIONS														COMMERCIAL				INDUSTRIAL			INSTITUTIONAL		INFILTRATION			SEWER DATA						
Street	U/S MH	D/S MH	Desc	Area (ha)	ACCU Area (ha)	NUMBER OF UNITS								POPULATION		Peak Factor	Peak Flow (L/sec)	AREA (ha)			Peak Factor (per MOE)	AREA (Ha)	ACCU AREA (Ha)	AREA (ha)		INFILT FLOW (L/s)	TOTAL FLOW (L/s)	Nom Dia (mm)	Actual Dia (mm)	Slope (%)	Length (m)	Capacity (L/sec)	Q/Q _{CAP} (%)	Full Velocity (m/s)		
						Singles	Semis	Towns	Batch Apt.	1-Bed Apt.	2-Bed Apt.	3-Bed Apt.	Total Units	INDIV	ACCU			INDIV	ACCU	% of total				Peak Flow (L/sec)	INDIV										ACCU	INDIV
Private	MHSA101	MHSA100	Tower 4	0.6097	0.610				37	155	67	2	261	415.7	415.7	4.00	5.39									0.610	0.610	0.20	5.39							
			Tower 3	0.5676	1.177				2	90	68	2	162	277.8	693.5	3.32	7.46									0.568	1.177	0.39	7.85	250	251.46	1.00	28.80	60.40	0.13	1.21
	MHSA100	MHSA71642			1.177									693.5	3.32	7.46									1.177	0.39	7.85	250	251.46	0.23	34.05	29.28	0.27	0.58		
	MHSA71642	MHSA70588			1.177									693.5	3.32	7.46									1.177	0.39	7.85	250	251.46	0.31	22.69	33.55	0.23	0.67		
	MHSA70588	MHSA70591	Ex. Tower 2	0.6852	1.863				2	83	57	2	144	244.9	938.4	3.25	9.88									0.685	1.863	0.61	10.50	250	251.46	0.35	5.79	35.50	0.30	0.71
	MHSA70591	MHSA70589			1.863									938.4	3.25	9.88									1.863	0.61	10.50	250	251.46	0.29	62.68	32.37	0.32	0.65		
	MHSA70589	MHSA70590	Towers 5	0.7769	2.639				35	150	39	4	228	353.3	1291.7	3.18	13.31	0.136	0.136	5.2%	0.04					0.777	2.639	0.87	14.23	250	251.46	0.24	38.01	29.39	0.48	0.59
	MHSA70590	MHSA54986			2.639									1291.7	3.18	13.31		0.136		0.07					2.639	0.87	14.25	250	251.46	0.54	11.04	44.53	0.32	0.89		
	MHSA54986	MHSA54987	Ex. Tower 1	0.8895	3.529					14	75		89	177.1	1468.8	3.15	14.99		0.136		0.07					0.890	3.529	1.16	16.22	250	251.46	0.51	15.66	43.17	0.38	0.86
	MHSA54987	MHSA54988			3.529									1468.8	3.15	14.99		0.136		0.07					3.529	1.16	16.22	250	251.46	0.56	12.56	45.09	0.36	0.90		
	MHSA54988	MHSA54989	Towers 6	0.3899	3.919				56	229	59	4	348	535.3	2004.1	3.07	19.94	0.165	0.301	4.2%	0.10					0.390	3.919	1.29	21.33	250	251.46	0.33	33.03	34.86	0.61	0.70
Jeane D'Arc	MHSA54989	MHSA54990			3.919									2004.1	3.07	19.94		0.301		0.15					3.919	1.29	21.38	300	299.36	0.15	79.36	37.39	0.57	0.53		
	MHSA54990	MHSA54991	Ext-1, Ext-2	6.1710	10.090									2004.1	3.07	19.94	6.171	6.472	61.2%	3.15					6.171	10.090	3.33	26.41	300	299.36	0.29	34.70	51.62	0.51	0.73	
	MHSA54991	MHSA54992			10.090									2004.1	3.07	19.94		6.472		3.15					10.090	3.33	26.41	300	299.36	0.16	85.00	39.02	0.68	0.55		
	MHSA54992	MHSA54993			10.090									2004.1	3.07	19.94		6.472		3.15					10.090	3.33	26.41	300	299.36	0.24	55.13	46.69	0.57	0.66		
	MHSA54993	MHSA22037			10.090									2004.1	3.07	19.94		6.472		3.15					10.090	3.33	26.41	300	299.36	0.20	66.40	42.54	0.62	0.60		
				10.090					132	721	365	14	1232	2004.1							6.472															
Residential Avg. Daily Flow, q (L/p/day) =				280		Commercial Peak Factor =				1.5 (when area >20%)		Peak Population Flow, (L/sec) =				P*q*M/86.4		Unit Type		Persons/Unit		Designed:		Project:												
Commercial Avg. Daily Flow (L/gross ha/day) =				28,000		Institutional Peak Factor =				1.5 (when area >20%)		Peak Extraneous Flow, (L/sec) =				I*Ac		Singles		3.4		J. Fitzpatrick, P.Eng.		Petries Landing I, Phases 3 to 5												
or L/gross ha/sec =				0.324		Residential Correction Factor, K =				0.80		Residential Peaking Factor, M =				1 + (14/(4+P^0.5)) * K		Semi-Detached		5.7		Checked:		Location:												
Institutional Avg. Daily Flow (L/s/ha) =				28,000		Manning N =				0.013		A _c = Cumulative Area (hectares)				P = Population (thousands)		Townhomes		2.7		B. Thomas, P.Eng.		Ottawa, Ontario												
or L/gross ha/sec =				0.324		Peak extraneous flow, I (L/s/ha) =				0.33 (Total I/I)		Sewer Capacity, Qcap (L/sec) =				1/N S ^{2/3} R ^{4/3} A _c		1-bed Apt. Unit		1.4		File Reference:		Page No:												
Light Industrial Flow (L/gross ha/day) =				35,000												1-bed + Den Apt.		1.4		247308 Sanitary Design Sheet,		1 of 1														
or L/gross ha/sec =				0.4051												2-bed Apt. Unit		2.1		June 2024.xlsx																
Light Industrial Flow (L/gross ha/day) =				55,000												3-bed Apt. Unit		3.1																		
or L/gross ha/sec =				0.637																																

Notes
rows in **bold** are proposed sewer runs
rows in *italics* are existing sewer runs
existing sewer slopes in *italics* are as-built slopes.

Appendix E – Stormwater Design Tables

Table E1: 2-year Storm Sewer Calculation Sheet

Table E2: 5-year Storm Sewer Calculation Sheet

Table E3: Pre-Development Runoff Calculations

Table E4: Allowable Runoff Calculations

Table E5: Summary of Post-Development Runoff (Uncontrolled and Controlled)

Table E6: MRM Storage Volumes for 5-year and 100-year Storms



TABLE E1: 2-YEAR STORM SEWER CALCULATION SHEET

Return Period Storm = 2-year

LOCATION INFORMATION				AREA INFORMATION				PEAK FLOW (UNRESTRICTED)						SEWER DATA											
STREET	U/S MH	D/S MH	DESC	AREA NO.	INDIV AREA (ha)	CUMUL AREA (ha)	AVG. R	INDIV. 2.78*A*R	ACCUM 2.78*A*R	TIME OF CONC (mins)	INTEN (mm/h)	Return Period	INDIV PEAK FLOW (L/sec)	PEAK FLOW (L/sec)	NOM DIA. (mm)	ACT DIA. (mm)	TYPE	SLOPE (%)	LEN (m)	CAP (L/sec)	VEL (m/sec)	TIME IN PIPE (min)	Q/CAP		
NORTH	207	206		S16	0.0280	0.0280	0.29	0.023	0.0226	10.00	76.81	2-year	1.7	1.7											
				S33	0.0302	0.0582	0.33	0.028	0.0503	10.00	76.81	2-year	2.1	3.9											
STORM				S46	0.0113	0.0695	0.33	0.010	0.0606	10.00	76.81	2-year	0.8	4.7											
SEWER				S47	0.0243	0.0938	0.84	0.057	0.1174	10.00	76.81	2-year	4.4	9.0											
				S74	0.0147	0.1085	0.52	0.021	0.1386	10.00	76.81	2-year	1.6	10.6											
				S65	0.0253	0.1338	0.23	0.016	0.1548	10.00	76.81	2-year	1.2	11.9											
				S67_1 & S67_2	0.1273	0.2611	0.90	0.319	0.4733	10.00	76.81	2-year	24.5	36.4	450	447.90	PVC	0.25	69.40	140.79	0.89	1.29	0.26		
	206	205		S58	0.0211	0.2822	0.35	0.021	0.4939	11.29	72.17	2-year	1.5	35.6											
				S62	0.0443	0.3265	0.59	0.073	0.5665	11.29	72.17	2-year	5.2	40.9											
				S63	0.0435	0.3700	0.7	0.085	0.6512	11.29	72.17	2-year	6.1	47.0											
				S64	0.0516	0.4216	0.39	0.056	0.7071	11.29	72.17	2-year	4.0	51.0											
				S68	0.0279	0.4495	0.40	0.031	0.7381	11.29	72.17	2-year	2.2	53.3											
				S69	0.0366	0.4861	0.33	0.034	0.7717	11.29	72.17	2-year	2.4	55.7	450	447.90	PVC	0.25	24.40	140.79	0.89	0.46	0.40		
	205	204		S01	0.0074	0.4935	0.90	0.019	0.7902	11.75	70.68	2-year	1.3	55.9											
				S06	0.0075	0.5010	0.90	0.019	0.8090	11.75	70.68	2-year	1.3	57.2											
				S09	0.0294	0.5304	0.90	0.074	0.8825	11.75	70.68	2-year	5.2	62.4											
				S49	0.0801	0.6105	0.58	0.129	1.0117	11.75	70.68	2-year	9.1	71.5											
				S66	0.0639	0.6744	0.30	0.053	1.0650	11.75	70.68	2-year	3.8	75.3											
				S70	0.0828	0.7572	0.39	0.090	1.1548	11.75	70.68	2-year	6.3	81.6											
				S71	0.0230	0.7802	0.26	0.017	1.1714	11.75	70.68	2-year	1.2	82.8											
				S73	0.0048	0.7850	0.90	0.012	1.1834	11.75	70.68	2-year	0.8	83.6											
				S76	0.0403	0.8253	0.90	0.101	1.2842	11.75	70.68	2-year	7.1	90.8	525	533.40	CONC	0.17	48.00	184.99	0.83	0.97	0.49		
	204	78309		S10	0.0078	0.8331	0.90	0.020	1.3037	12.72	67.74	2-year	1.3	88.3											
				S50	0.0200	0.8531	0.43	0.024	1.3277	12.72	67.74	2-year	1.6	89.9											
				S51	0.0231	0.8762	0.47	0.030	1.3578	12.72	67.74	2-year	2.0	92.0											
				S52	0.0224	0.8986	0.41	0.026	1.3834	12.72	67.74	2-year	1.7	93.7											
				S54	0.0442	0.9428	0.26	0.032	1.4153	12.72	67.74	2-year	2.2	95.9											
				S56	0.0223	0.9651	0.51	0.032	1.4469	12.72	67.74	2-year	2.1	98.0											
				S60	0.0205	0.9856	0.37	0.021	1.4680	12.72	67.74	2-year	1.4	99.4											
				S61	0.0213	1.0069	0.44	0.026	1.4941	12.72	67.74	2-year	1.8	101.2	525	533.40	CONC	0.21	5.40	205.60	0.92	0.10	0.49		
	78309	202B		S12	0.0293	1.0362	0.90	0.073	1.5674	12.81	67.46	2-year	4.9	105.7											
				S13	0.0096	1.0458	0.90	0.024	1.5914	12.81	67.46	2-year	1.6	107.4											
				S17	0.0246	1.0704	0.38	0.026	1.6174	12.81	67.46	2-year	1.8	109.1											
				S18	0.0168	1.0872	0.36	0.017	1.6342	12.81	67.46	2-year	1.1	110.2											
				S19	0.0366	1.1238	0.37	0.038	1.6719	12.81	67.46	2-year	2.5	112.8											
				S29	0.0376	1.1614	0.36	0.038	1.7095	12.81	67.46	2-year	2.5	115.3	525	533.40	CONC	0.14	52.00	167.87	0.75	1.15	0.69		



TABLE E1: 2-YEAR STORM SEWER CALCULATION SHEET

Return Period Storm = 2-year

LOCATION INFORMATION				AREA INFORMATION				PEAK FLOW (UNRESTRICTED)							SEWER DATA											
STREET	U/S MH	D/S MH	DESC	AREA NO.	INDIV AREA (ha)	CUMUL AREA (ha)	AVG. R	INDIV. 2.78*A*R	ACCUM 2.78*A*R	TIME OF CONC (mins)	INTEN (mm/h)	Return Period	INDIV PEAK FLOW (L/sec)	PEAK FLOW (L/sec)	NOM DIA. (mm)	ACT DIA. (mm)	TYPE	SLOPE (%)	LEN (m)	CAP (L/sec)	VEL (m/sec)	TIME IN PIPE (min)	Q/CAP			
	202B	54416		S11	0.0092	1.1706	0.90	0.023	1.7325	13.97	64.32	2-year	1.5	111.4												
				S14	0.0359	1.2065	0.90	0.090	1.8223	13.97	64.32	2-year	5.8	117.2												
				S15	0.0066	1.2131	0.90	0.017	1.8388	13.97	64.32	2-year	1.1	118.3												
				S20	0.0411	1.2542	0.33	0.038	1.8765	13.97	64.32	2-year	2.4	120.7												
				S22	0.0299	1.2841	0.68	0.057	1.9331	13.97	64.32	2-year	3.6	124.3												
				S24	0.0602	1.3443	0.28	0.047	1.9799	13.97	64.32	2-year	3.0	127.3												
				S26	0.0662	1.4105	0.27	0.050	2.0296	13.97	64.32	2-year	3.2	130.5												
				S27	0.0552	1.4657	0.77	0.118	2.1478	13.97	64.32	2-year	7.6	138.1												
				S28	0.0328	1.4985	0.70	0.064	2.2116	13.97	64.32	2-year	4.1	142.2												
				S32	0.0197	1.5182	0.90	0.049	2.2609	13.97	64.32	2-year	3.2	145.4												
				S43	0.0290	1.5472	0.90	0.073	2.3334	13.97	64.32	2-year	4.7	150.1												
				S72	0.0050	1.5522	0.90	0.013	2.3460	13.97	64.32	2-year	0.8	150.9	525	533.40	CONC	0.22	8.90	210.44	0.94	0.16	0.72			
	54416	54415		S21	0.0849	1.6371	0.90	0.212	2.5584	14.12	63.91	2-year	13.6	163.5												
				S37	0.0870	1.7241	0.90	0.218	2.7761	14.12	63.91	2-year	13.9	177.4												
				S39	0.0951	1.8192	0.34	0.090	2.8659	14.12	63.91	2-year	5.7	183.2												
				S40	0.1140	1.9332	0.65	0.206	3.0719	14.12	63.91	2-year	13.2	196.3	600	600.00	CONC	0.17	41.20	253.16	0.90	0.77	0.78			
POND	54415	POND-IN 1		S25	0.0338	1.9670	0.20	0.019	3.0907	14.89	62.02	2-year	1.2	191.7	600	600.00	CONC	0.20	69.40	274.59	0.97	1.19	0.70			
SOUTH	209	208		S48	0.0359	0.0359	0.80	0.080	0.0798	10.00	76.81	2-year	6.1	6.1												
STORM				S55	0.0232	0.0591	0.67	0.043	0.1231	10.00	76.81	2-year	3.3	9.5	375	366.40	PVC	1.00	32.60	164.81	1.56	0.35	0.06			
SEWER																										
	208	78305		S34	0.0543	0.1134	0.73	0.110	0.2333	10.35	75.50	2-year	8.3	17.6												
				S75	0.0982	0.2116	0.72	0.197	0.4298	10.35	75.50	2-year	14.8	32.4	375	366.40	PVC	0.25	36.30	82.41	0.78	0.77	0.39			
	79305	76834		S45	0.0396	0.2512	0.76	0.084	0.5135	11.12	72.75	2-year	6.1	37.4	375	366.40	PVC	0.25	23.00	82.41	0.78	0.49	0.45			
	76834	76835		S30	0.1517	0.4029	0.36	0.152	0.6653	11.61	71.12	2-year	10.8	47.3												
				S31	0.0372	0.4401	0.90	0.093	0.7584	11.61	71.12	2-year	6.6	53.9												
				S44	0.0496	0.4897	0.20	0.028	0.7859	11.61	71.12	2-year	2.0	55.9	375	366.40	PVC	0.21	36.20	75.53	0.72	0.84	0.74			
	76835	76833				0.4897			0.7859	12.45	68.51	2-year		53.8	375	366.40	PVC	0.69	22.00	136.90	1.30	0.28	0.39			



TABLE E1: 2-YEAR STORM SEWER CALCULATION SHEET

Return Period Storm = 2-year

LOCATION INFORMATION				AREA INFORMATION				PEAK FLOW (UNRESTRICTED)						SEWER DATA										
STREET	U/S MH	D/S MH	DESC	AREA NO.	INDIV AREA (ha)	CUMUL AREA (ha)	AVG. R	INDIV. 2.78*A*R	ACCUM 2.78*A*R	TIME OF CONC (mins)	INTEN (mm/h)	Return Period	INDIV PEAK FLOW (L/sec)	PEAK FLOW (L/sec)	NOM DIA. (mm)	ACT DIA. (mm)	TYPE	SLOPE (%)	LEN (m)	CAP (L/sec)	VEL (m/sec)	TIME IN PIPE (min)	Q/CAP	
	78307	76833		S05	0.0370	0.0370	0.21	0.022	0.0216	10.00	76.81	2-year	1.7	1.7										
				S42	0.1341	0.1711	0.68	0.254	0.2751	10.00	76.81	2-year	19.5	21.1	375	366.40	PVC	1.50	26.24	201.85	1.91	0.23	0.10	
	76833	54409		S38	0.0506	0.7114	0.90	0.127	1.1877	12.74	67.68	2-year	8.6	80.4	375	366.40	PVC	0.87	68.10	153.73	1.46	0.78	0.52	
	54409	54410				0.7114			1.1877	13.52	65.51	2-year		77.8	375	366.40	PVC	2.01	18.10	233.66	2.22	0.14	0.33	
	210	54411		S38	0.0506	0.0506	0.90	0.127	0.1266	10.00	76.81	2-year	9.7	9.7										
				S42	0.1270	0.1776	0.68	0.240	0.2401	11.00	73.17	2-year	17.6	17.6										
				S07	0.1402	0.3178	0.72	0.281	0.4072	10.00	76.81	2-year	21.6	31.3										
				S77	0.0208	0.3386	0.90	0.052	0.2921	11.00	73.17	2-year	3.8	21.4										
				S78	0.0210	0.3596	0.90	0.053	0.4598	12.00	69.89	2-year	3.7	32.1										
				S79	0.0583	0.4179	0.90	0.146	0.4380	13.00	66.93	2-year	9.8	29.3										
				S67	0.1003	0.5182	0.90	0.251	0.7107	14.00	64.23	2-year	16.1	45.7										
				S80	0.0169	0.5351	0.90	0.042	0.4803	15.00	61.77	2-year	2.6	29.7										
				S81	0.0210	0.5561	0.90	0.053	0.7633	16.00	59.50	2-year	3.1	45.4										
				S82	0.0583	0.6144	0.90	0.146	0.6261	17.00	57.42	2-year	8.4	36.0										
				S57	0.0235	0.6379	0.43	0.028	0.7914	10.00	76.81	2-year	2.2	60.8	300	299.40	PVC	1.00	13.17	96.19	1.37	0.16	0.63	
	54411	54410		S41	0.2130	0.8509	0.79	0.468	1.2591	11.37	71.93	2-year	33.6	90.6	300	299.40	PVC	1.40	35.70	113.81	1.62	0.37	0.80	
	54410	POND-IN 2				1.5623			2.4468	13.65	65.14	2-year		159.4	375	366.40	PVC	1.60	8.00	208.47	1.98	0.07	0.76	
Vortex	Pond-Out	54412		S23	0.1972	3.7265	0.20	0.110	5.6472	16.08	59.32	2-year	6.5	335.0	525	533.40	CONC	1.56	20.50	560.37	2.51	0.14	0.60	
	54412	54413				3.7265			5.6472	16.22	59.03	2-year		333.4	525	533.40	CONC	1.31	13.10	513.51	2.30	0.10	0.65	
	54413	54414				3.7265			5.6472	16.31	58.83	2-year		332.2	525	533.40	CONC	1.37	59.30	525.14	2.35	0.42	0.63	
	54414	Headwall				3.7265			5.6472	16.73	57.96	2-year		327.3	525	533.40	CONC	1.00	15.00	448.66	2.01	0.12	0.73	
				3.7265				6.2733				437.8				746.01								

Definitions:

Q = 2.78*AIR, where
 Q = Peak Flow in Litres per second (L/s)
 A = Watershed Area (hectares)
 I = Rainfall Intensity (mm/h)
 R = Runoff Coefficients (dimensionless)
 Manning Coefficient = 0.013 (dimensionless)
 Default Inlet Time= 10 (minutes)

Ottawa Rainfall Intensity Values

Storm	a	b	c
2-year	732.951	6.199	0.810
5-year	998.071	6.053	0.814
100-year	1735.688	6.014	0.820

Designed:	Project:
J. Fitzpatrick, P.Eng.	Petries Landing 247038
Checked:	Location:
B. Thomas, P.Eng.	Ottawa, Ontario
File Reference:	No of pages:
247038 Storm Design Sheets, june 2024 (to be updated).xlsx	3



TABLE E2: 5-YEAR STORM SEWER CALCULATION SHEET

Return Period Storm = 5-year

LOCATION INFORMATION				AREA INFORMATION				PEAK FLOW (UNRESTRICTED)						SEWER DATA										
STREET	U/S MH	D/S MH	DESC	AREA NO.	INDIV AREA (ha)	CUMUL AREA (ha)	AVG. R	INDIV. 2.78*A*R	ACCUM 2.78*A*R	TIME OF CONC (mins)	INTEN (mm/h)	Return Period	INDIV PEAK FLOW (L/sec)	PEAK FLOW (L/sec)	NOM DIA. (mm)	ACT DIA. (mm)	TYPE	SLOPE (%)	LEN (m)	CAP (L/sec)	VEL (m/sec)	TIME IN PIPE (min)	Q/CAP	
NORTH	207	206		S16	0.0280	0.0280	0.29	0.023	0.0226	10.00	104.19	5-year	2.4	2.4										
				S33	0.0302	0.0582	0.33	0.028	0.0503	10.00	104.19	5-year	2.9	5.2										
STORM				S46	0.0113	0.0695	0.33	0.010	0.0606	10.00	104.19	5-year	1.1	6.3										
SEWER				S47	0.0243	0.0938	0.84	0.057	0.1174	10.00	104.19	5-year	5.9	12.2										
				S74	0.0147	0.1085	0.52	0.021	0.1386	10.00	104.19	5-year	2.2	14.4										
				S65	0.0253	0.1338	0.23	0.016	0.1548	10.00	104.19	5-year	1.7	16.1										
				S67_1 & S67_2	0.1273	0.2611	0.90	0.319	0.4733	10.00	104.19	5-year	33.2	49.3	450	447.90	PVC	0.25	69.40	140.79	0.89	1.29	0.35	
	206	205		S58	0.0211	0.2822	0.35	0.021	0.4939	11.29	97.82	5-year	2.0	48.3										
				S62	0.0443	0.3265	0.59	0.073	0.5665	11.29	97.82	5-year	7.1	55.4										
				S63	0.0435	0.3700	0.7	0.085	0.6512	11.29	97.82	5-year	8.3	63.7										
				S64	0.0516	0.4216	0.39	0.056	0.7071	11.29	97.82	5-year	5.5	69.2										
				S68	0.0279	0.4495	0.40	0.031	0.7381	11.29	97.82	5-year	3.0	72.2										
				S69	0.0366	0.4861	0.33	0.034	0.7717	11.29	97.82	5-year	3.3	75.5	450	447.90	PVC	0.25	24.40	140.79	0.89	0.46	0.54	
	205	204		S01	0.0074	0.4935	0.90	0.019	0.7902	11.75	95.78	5-year	1.8	75.7										
				S06	0.0075	0.5010	0.90	0.019	0.8090	11.75	95.78	5-year	1.8	77.5										
				S09	0.0294	0.5304	0.90	0.074	0.8825	11.75	95.78	5-year	7.0	84.5										
				S49	0.0801	0.6105	0.58	0.129	1.0117	11.75	95.78	5-year	12.4	96.9										
				S66	0.0639	0.6744	0.30	0.053	1.0650	11.75	95.78	5-year	5.1	102.0										
				S70	0.0828	0.7572	0.39	0.090	1.1548	11.75	95.78	5-year	8.6	110.6										
				S71	0.0230	0.7802	0.26	0.017	1.1714	11.75	95.78	5-year	1.6	112.2										
				S73	0.0048	0.7850	0.90	0.012	1.1834	11.75	95.78	5-year	1.2	113.3										
				S76	0.0403	0.8253	0.90	0.101	1.2842	11.75	95.78	5-year	9.7	123.0	525	533.40	CONC	0.17	48.00	184.99	0.83	0.97	0.66	
	204	78309		S10	0.0078	0.8331	0.90	0.020	1.3037	12.72	91.74	5-year	1.8	119.6										
				S50	0.0200	0.8531	0.43	0.024	1.3277	12.72	91.74	5-year	2.2	121.8										
				S51	0.0231	0.8762	0.47	0.030	1.3578	12.72	91.74	5-year	2.8	124.6										
				S52	0.0224	0.8986	0.41	0.026	1.3834	12.72	91.74	5-year	2.3	126.9										
				S54	0.0442	0.9428	0.45	0.055	1.4387	12.72	91.74	5-year	5.1	132.0										
				S56	0.0223	0.9651	0.90	0.056	1.4945	12.72	91.74	5-year	5.1	137.1										
				S60	0.0205	0.9856	0.36	0.021	1.5150	12.72	91.74	5-year	1.9	139.0										
				S61	0.0213	1.0069	0.39	0.023	1.5381	12.72	91.74	5-year	2.1	141.1	525	533.40	CONC	0.21	5.40	205.60	0.92	0.10	0.69	
	78309	202B		S12	0.0293	1.0362	0.90	0.073	1.6114	12.81	91.36	5-year	6.7	147.2										
				S13	0.0096	1.0458	0.90	0.024	1.6354	12.81	91.36	5-year	2.2	149.4										
				S17	0.0246	1.0704	0.38	0.026	1.6614	12.81	91.36	5-year	2.4	151.8										
				S18	0.0168	1.0872	0.36	0.017	1.6782	12.81	91.36	5-year	1.5	153.3										
				S19	0.0366	1.1238	0.37	0.038	1.7158	12.81	91.36	5-year	3.4	156.8										
				S29	0.0376	1.1614	0.36	0.038	1.7535	12.81	91.36	5-year	3.4	160.2	525	533.40	CONC	0.14	52.00	167.87	0.75	1.15	0.95	



TABLE E2: 5-YEAR STORM SEWER CALCULATION SHEET

Return Period Storm = 5-year

LOCATION INFORMATION				AREA INFORMATION				PEAK FLOW (UNRESTRICTED)							SEWER DATA											
STREET	U/S MH	D/S MH	DESC	AREA NO.	INDIV AREA (ha)	CUMUL AREA (ha)	AVG. R	INDIV. 2.78*A*R	ACCUM 2.78*A*R	TIME OF CONC (mins)	INTEN (mm/h)	Return Period	INDIV PEAK FLOW (L/sec)	PEAK FLOW (L/sec)	NOM DIA. (mm)	ACT DIA. (mm)	TYPE	SLOPE (%)	LEN (m)	CAP (L/sec)	VEL (m/sec)	TIME IN PIPE (min)	Q/CAP			
	202B	54416		S11	0.0092	1.1706	0.90	0.023	1.7765	13.97	87.05	5-year	2.0	154.6												
				S14	0.0359	1.2065	0.90	0.090	1.8663	13.97	87.05	5-year	7.8	162.5												
				S15	0.0066	1.2131	0.90	0.017	1.8828	13.97	87.05	5-year	1.4	163.9												
				S20	0.0411	1.2542	0.33	0.038	1.9205	13.97	87.05	5-year	3.3	167.2												
				S22	0.0299	1.2841	0.68	0.057	1.9771	13.97	87.05	5-year	4.9	172.1												
				S24	0.0602	1.3443	0.28	0.047	2.0239	13.97	87.05	5-year	4.1	176.2												
				S26	0.0662	1.4105	0.27	0.050	2.0736	13.97	87.05	5-year	4.3	180.5												
				S27	0.0552	1.4657	0.77	0.118	2.1918	13.97	87.05	5-year	10.3	190.8												
				S28	0.0328	1.4985	0.70	0.064	2.2556	13.97	87.05	5-year	5.6	196.3												
				S32	0.0197	1.5182	0.90	0.049	2.3049	13.97	87.05	5-year	4.3	200.6												
				S43	0.0290	1.5472	0.90	0.073	2.3774	13.97	87.05	5-year	6.3	207.0												
				S72	0.0050	1.5522	0.90	0.013	2.3900	13.97	87.05	5-year	1.1	208.0	525	533.40	CONC	0.22	8.90	210.44	0.94	0.16	0.99			
	54416	54415		S21	0.0849	1.6371	0.90	0.212	2.6024	14.12	86.50	5-year	18.4	225.1												
				S37	0.0870	1.7241	0.90	0.218	2.8200	14.12	86.50	5-year	18.8	243.9												
				S39	0.0951	1.8192	0.34	0.090	2.9099	14.12	86.50	5-year	7.8	251.7												
				S40	0.1140	1.9332	0.65	0.206	3.1159	14.12	86.50	5-year	17.8	269.5	600	600.00	CONC	0.17	41.20	253.16	0.90	0.77	1.06			
POND	54415	POND-IN 1		S25	0.0338	1.9670	0.20	0.019	3.1347	14.89	83.91	5-year	1.6	263.0	600	600.00	CONC	0.20	69.40	274.59	0.97	1.19	0.96			
SOUTH	209	208		S48	0.0359	0.0359	0.80	0.080	0.0798	10.00	104.19	5-year	8.3	8.3												
STORM				S55	0.0232	0.0591	0.65	0.042	0.1218	10.00	104.19	5-year	4.4	12.7	375	366.40	PVC	1.00	32.60	164.81	1.56	0.35	0.08			
SEWER																										
	208	78305		S34	0.0543	0.1134	0.73	0.110	0.2320	10.35	102.39	5-year	11.3	23.8												
				S75	0.0982	0.2116	0.72	0.197	0.4285	10.35	102.39	5-year	20.1	43.9	375	366.40	PVC	0.25	36.30	82.41	0.78	0.77	0.53			
	79305	76834		S45	0.0396	0.2512	0.76	0.084	0.5122	11.12	98.62	5-year	8.3	50.5	375	366.40	PVC	0.25	23.00	82.41	0.78	0.49	0.61			
	76834	76835		S30	0.1517	0.4029	0.36	0.152	0.6640	11.61	96.38	5-year	14.6	64.0												
				S31	0.0372	0.4401	0.90	0.093	0.7571	11.61	96.38	5-year	9.0	73.0												
				S44	0.0496	0.4897	0.20	0.028	0.7847	11.61	96.38	5-year	2.7	75.6	375	366.40	PVC	0.21	36.20	75.53	0.72	0.84	1.00			
	76835	76833				0.4897			0.7847	12.45	92.80	5-year		72.8	375	366.40	PVC	0.69	22.00	136.90	1.30	0.28	0.53			



TABLE E2: 5-YEAR STORM SEWER CALCULATION SHEET

Return Period Storm = 5-year

LOCATION INFORMATION				AREA INFORMATION				PEAK FLOW (UNRESTRICTED)						SEWER DATA										
STREET	U/S MH	D/S MH	DESC	AREA NO.	INDIV AREA (ha)	CUMUL AREA (ha)	AVG. R	INDIV. 2.78*A*R	ACCUM 2.78*A*R	TIME OF CONC (mins)	INTEN (mm/h)	Return Period	INDIV PEAK FLOW (L/sec)	PEAK FLOW (L/sec)	NOM DIA. (mm)	ACT DIA. (mm)	TYPE	SLOPE (%)	LEN (m)	CAP (L/sec)	VEL (m/sec)	TIME IN PIPE (min)	Q/CAP	
	78307	76833		S05	0.0370	0.0370	0.21	0.022	0.0216	10.00	104.19	5-year	2.3	2.3										
				S42	0.1341	0.1711	0.68	0.254	0.2751	10.00	104.19	5-year	26.4	28.7	375	366.40	PVC	1.50	26.24	201.85	1.91	0.23	0.14	
	76833	54409		S38	0.0506	0.7114	0.90	0.127	1.1864	12.74	91.66	5-year	11.6	108.7	375	366.40	PVC	0.87	68.10	153.73	1.46	0.78	0.71	
	54409	54410				0.7114			1.1864	13.52	88.68	5-year		105.2	375	366.40	PVC	2.01	18.10	233.66	2.22	0.14	0.45	
	210	54411		S38	0.0506	0.0506	0.90	0.127	0.1266	10.00	104.19	5-year	13.2	13.2										
				S42	0.1270	0.1776	0.68	0.240	0.2401	11.00	99.19	5-year	23.8	23.8										
				S07	0.1402	0.3178	0.72	0.281	0.4072	10.00	104.19	5-year	29.2	42.4										
				S77	0.0208	0.3386	0.90	0.052	0.2921	11.00	99.19	5-year	5.2	29.0										
				S78	0.0210	0.3596	0.90	0.053	0.4598	12.00	94.70	5-year	5.0	43.5										
				S79	0.0583	0.4179	0.90	0.146	0.4380	13.00	90.63	5-year	13.2	39.7										
				S67	0.1003	0.5182	0.90	0.251	0.7107	14.00	86.93	5-year	21.8	61.8										
				S80	0.0169	0.5351	0.90	0.042	0.4803	15.00	83.56	5-year	3.5	40.1										
				S81	0.0210	0.5561	0.90	0.053	0.7633	16.00	80.46	5-year	4.2	61.4										
				S82	0.0583	0.6144	0.90	0.146	0.6261	17.00	77.61	5-year	11.3	48.6										
				S57	0.0235	0.6379	0.43	0.028	0.7914	10.00	104.19	5-year	2.9	82.5	300	299.40	PVC	1.00	13.17	96.19	1.37	0.16	0.86	
	54411	54410		S41	0.2130	0.8509	0.79	0.468	1.2591	11.37	97.49	5-year	45.6	122.8	300	299.40	PVC	1.40	35.70	113.81	1.62	0.37	1.08	
	54410	POND-IN 2				1.5623			2.4455	13.65	88.18	5-year		215.7	375	366.40	PVC	1.60	8.00	208.47	1.98	0.07	1.03	
Vortex	Pond-Out	54412		S23	0.1972	3.7265	0.20	0.110	5.6899	16.08	80.21	5-year	8.8	456.4	525	533.40	CONC	1.56	20.50	560.37	2.51	0.14	0.81	
	54412	54413				3.7265			5.6899	16.22	79.81	5-year		454.1	525	533.40	CONC	1.31	13.10	513.51	2.30	0.10	0.88	
	54413	54414				3.7265			5.6899	16.31	79.54	5-year		452.6	525	533.40	CONC	1.37	59.30	525.14	2.35	0.42	0.86	
	54414	Headwall				3.7265			5.6899	16.73	78.34	5-year		445.8	525	533.40	CONC	1.00	15.00	448.66	2.01	0.12	0.99	
				3.7265				6.3160				597.0				746.01								

Definitions:

Q = 2.78*AIR, where
 Q = Peak Flow in Litres per second (L/s)
 A = Watershed Area (hectares)
 I = Rainfall Intensity (mm/h)
 R = Runoff Coefficients (dimensionless)
 Manning Coefficient = 0.013 (dimensionless)
 Default Inlet Time= 10 (minutes)

Ottawa Rainfall Intensity Values

Storm	a	b	c
2-year	732.951	6.199	0.810
5-year	998.071	6.053	0.814
100-year	1735.688	6.014	0.820

Designed:	Project:
J. Fitzpatrick, P.Eng.	Petries Landing 247038
Checked:	Location:
B. Thomas, P.Eng.	Ottawa, Ontario
File Reference:	No of pages:
247038 Storm Design Sheets, june 2024 (to be updated).xlsx	3

TABLE E3 - PRE-DEVELOPMENT RUNOFF CALCULATIONS

Area Description	Area (ha)	Time of Conc, Tc (min)	Storm = 2 yr			Storm = 5 yr			Storm = 100 yr		
			I ₂ (mm/hr)	Cavg	Q _{2PRE} (L/sec)	I ₅ (mm/hr)	Cavg	Q _{5PRE} (L/sec)	I ₁₀₀ (mm/hr)	Cavg	Q _{100PRE} (L/sec)
Phase 1 Design											
- Developed (controlled)	3.7700	20	52.03	0.25	136.3	70.25	0.25	184.1	119.95	0.31	392.9
- Developed (uncontrolled)	0.0900	20	52.03	0.20	2.6	70.25	0.25	4.4	119.95	0.31	9.4
-Undeveloped	0.1300	20	52.03	0.25	4.7	70.25	0.25	6.3	119.95	0.31	13.5
Totals	3.9900				143.6			194.8			415.8
Flows to Each Outlet											
Site (to Ottawa River) PRE-1	3.4530	20	52.03	0.20	99.9	70.25	0.25	168.6	119.95	0.31	359.8
Site (to Ravine) PRE-2	0.4659	20	52.03	0.20	13.5	70.25	0.25	22.7	119.95	0.31	48.6
Totals	3.9189				113.37			191.3			408.4
Notes											
2-yr Storm Intensity, $I = 732.951 / (Tc + 6.199)^{0.810}$ (City of Ottawa)											
5-yr Storm Intensity, $I = 998.071 / (Tc + 6.035)^{0.814}$ (City of Ottawa)											
100-yr Storm Intensity, $I = 1735.688 / (Tc + 6.014)^{0.820}$ (City of Ottawa)											
Cavg for 100-year is increased by 25%											

TABLE E4 - ALLOWABLE RUNOFF CALCULATIONS

Area Description	Area (ha)	Time of Conc, Tc (min)	Storm = 5 yr		
			I ₅ (mm/hr)	Cavg	Q _{ALLOW} (L/sec)
Total Site	3.7700	20	70.25	0.25	184.1
Totals	3.7700				184.1
Notes					
Allowable Capture Rate is based on 5-year storm at Tc=20 minutes. Taken from Stormwater					
5-yr Storm Intensity, $I = 998.071 / (Tc + 6.035)^{0.814}$ (City of Ottawa)					

TABLE E5: SUMMARY OF POST DEVELOPMENT RUNOFF (Uncontrolled and Controlled)

Area No	Area (ha)	Tc	Storm = 5 yr				Storm = 100 yr			
			C _{AVG} (5-year)	I ₅ (mm/hr)	Q (L/sec)	Q _{CAP} (L/sec)	C _{AVG} (100-yr)	I ₁₀₀ (mm/hr)	Q (L/sec)	Q _{CAP} (L/sec)
Phase 1	0.890	20	0.51	70.25	88.6	124.3	0.64	119.95	189.1	177.9
Phase 2	0.685	20	0.54	70.25	72.3		0.68	119.95	154.2	
Phase 3	0.568	20	0.57	70.25	63.2		0.71	119.95	134.9	
Phase 4	0.515	20	0.47	70.25	47.3		0.59	119.95	100.9	
Phase 5	1.167	20	0.60	70.25	136.7		0.75	119.95	291.8	
uncontrolled	0.095	20	0.20	70.25	3.7	1.1	0.25	119.95	7.9	5.4
Totals	3.919		0.55		411.7	125.4	0.6875		878.8	183.3
Notes										
$I_5 = 998.071 / (Tc + 6.053)^{0.814}$										
$I_{100} = 1735.688 / (Tc + 6.014)^{0.820}$										
Default Time of Concentration (min), Tc = 20 mins										
<div style="display: inline-block; border: 1px solid black; width: 20px; height: 10px; background-color: #f0f0f0;"></div> Taken from PCSWMM										

Appendix F – Roof Storage-Outflow Tables

SUMMARY TABLE 1: Summary of Roof Drains & Roof Storage

SUMMARY TABLE 2: Storage Node Information for Modelling of Roof Storage & Outflow (Depth-Area & Depth-Outflow Curves)

Building Roof Information for Tower 1

Building Roof Information for Tower 2-1

Building Roof Information for Tower 2-2

Building Roof Information for Tower 3

Building Roof Information for Tower 4

Building Roof Information for Tower 5

Building Roof Information for Tower 5A

Building Roof Information for Tower 5A & 5B Podium

TABLE F1: SUMMARY OF ROOF & AREA DRAINS

TOWER #	LOCATION	TYPE	FLOW CONTROL	FLOW CONTROL METHOD	WEIR POSITON	COMMENT
Tower 1	HIGH ROOF (16th floor)	WATTS RD-100	YES	ACCUTROL ADJ	OPEN	MAX 30 GPM AT 150mm DEPTH
Tower 1	PARKING DECK - Hard Surfaces	JR SMITH Model 1005	YES			FLOW CONTROL BASED ON 75mm LEADER
Tower 1	PARKING DECK - Landcaping	JR SMITH Model 1005	YES			FLOW CONTROL BASED ON 75mm LEADER
Tower 2	HIGH ROOF (17th floor)	WATTS RD-100	YES	ACCUTROL ADJ	OPEN	MAX 30 GPM AT 150mm DEPTH
Tower 2	AMMENITITES ROOF (16h floor)	WATTS RD-100-BEM	YES	ACCUTROL ADJ	OPEN	MAX 30 GPM AT 150mm DEPTH
Tower 2	AMMENITITES ROOF (16h floor)	WATTS RD-100-BEM	NONE			
Tower 2	PENTHOUSE (15th floor)	WATTS RD-100-BEM	NONE			
Tower 2	PARKING DECK - Hard Surfaces	WATTS FD-463P-AF-4	YES			FLOW CONTROL BASED ON ORIFICE SIZE (76mm)
Tower 2	PARKING DECK - Landcaping	WATTS FD-870-TG	YES			FLOW CONTROL BASED ON ORIFICE SIZE (75mm)
Tower 3	HIGH ROOF (19th floor)	WATTS RD-100	YES	ACCUTROL ADJ	50% Open	MAX 20 GPM AT 150mm DEPTH (50% Position)
Tower 3	AMMENITITES ROOF (18th floor)	WATTS RD-CP-85	YES	ACCUTROL ADJ	CLOSED	MAX 5 GPM AT 150mm DEPTH (Closed Position)
Tower 3	AMMENITITES ROOF (18th floor)	WATTS RD-CP-85	NONE			
Tower 3	PARKING DECK - Hard Surfaces	WATTS FD-460-AF	YES			FLOW CONTROL BASED ON ORIFICE SIZE (75mm)
Tower 3	PARKING DECK - Landcaping	WATTS FD-460-AF	YES			FLOW CONTROL BASED ON ORIFICE SIZE (75mm)
Tower 4	AMMENITITES ROOF	WATTS RD-CP-85	NONE	None		
Tower 4	HIGH ROOF	WATTS RD-100	YES	ACCUTROL ADJ	50% Open	MAX 20 GPM AT 150mm DEPTH (50% Position)
Tower 4	PARKING DECK - Hard Surfaces	WATTS FD-460-AF	YES			FLOW CONTROL BASED ON ORIFICE SIZE (75mm)
Tower 4	PARKING DECK - Landcaping	WATTS FD-460-AF	YES			FLOW CONTROL BASED ON ORIFICE SIZE (75mm)
Tower 6	HIGH ROOF	WATTS RD-100	YES	ACCUTROL ADJ	50% Open	MAX 20 GPM AT 150mm DEPTH (50% Position)
Tower 6	AMMENITITES ROOF	WATTS RD-CP-85	None	None		
Tower 6	PARKING DECK - Hard Surfaces	WATTS FD-460-AF	YES			FLOW CONTROL BASED ON ORIFICE SIZE (75mm)
Tower 6	PARKING DECK - Landcaping	WATTS FD-460-AF	YES			FLOW CONTROL BASED ON ORIFICE SIZE (75mm)
Tower 5	HIGH ROOF	WATTS RD-100	YES	ACCUTROL ADJ	50% Open	MAX 20 GPM AT 150mm DEPTH (50% Position)
Tower 5	AMMENITITES ROOF	WATTS RD-CP-85	None	None		
Tower 5	PARKING DECK - Hard Surfaces	WATTS FD-460-AF	YES			FLOW CONTROL BASED ON ORIFICE SIZE (75mm)
Tower 5	PARKING DECK - Landcaping	WATTS FD-460-AF	YES			FLOW CONTROL BASED ON ORIFICE SIZE (75mm)
Tower 5/6 Podium	Commerical Roof	WATTS RD-100	YES	ACCUTROL ADJ	50% Open	MAX 20 GPM AT 150mm DEPTH (50% Position)

TABLE F2: SUMMARY OF ROOF DRAINS & ROOF STORAGE

Building	Area No. (see note1)	Area			Location	Roof Drain		Flow Controlled		Ponding (Yes/No)	# Drains per Area	Area Available for Ponding	
		(m ²)	(ha)	% Roof		Manuf	Model	Yes / No	Method			% of Area (See note 2)	Area (m2)
Tower 1	S37	870	0.087	100%	Roof	WATTS	RD-100	Yes	ACCUTROL	Yes	5	87.8	764
Tower 2	S15	66	0.0066	7%	Penthouse	WATTS	RD-100-BEM	No		No	2		
	S12	293	0.0293	32%	Ammenities	WATTS	RD-100-BEM	No		No	7		
	S11	92	0.0092	10%	Ammenities	WATTS	RD-100-BEM	Yes	ACCUTROL	Yes	4	71.4	66
	S13	96	0.0096	11%	Ammenities	WATTS	RD-100-BEM	Yes	ACCUTROL	Yes	4	68.6	66
	S14	359	0.0359	40%	High Roof	WATTS	RD-100	Yes	ACCUTROL	Yes	5	82.6	296
Tower 3	S01	74	0.0074	8%	Ammenities	WATTS	RD100-CP-85	No		No	1		
	S09	294	0.0294	32%	Ammenities	WATTS	RD100-CP-85	No		No	8		
	S06	75	0.0075	8%	Ammenities	WATTS	RD100-CP-85	Yes	ACCUTROL	Yes	4	100	75
	S10	78	0.0078	8%	Ammenities	WATTS	RD100-CP-85	Yes	ACCUTROL	Yes	4	100	78
	S76	403	0.0403	44%	High Roof	WATTS	RD-100	Yes	ACCUTROL	Yes	5	56.7	228
Tower 4	S67_1	511	0.0511	40.1%	Ammenities	WATTS	RD100-CP-85	No		No	9		
	S67_2	762	0.0762	59.9%	High Roof	WATTS	RD-100	Yes	ACCUTROL	Yes	13	84	640
Tower 5	S79	583	0.0583	58%	High Roof	WATTS	RD-100	Yes	ACCUTROL	Yes	10	45	262
	S77	210	0.0210	21%	Ammenities	WATTS	RD100-CP-85	No		No	3		
	S78	208	0.0208	21%	Ammenities	WATTS	RD100-CP-85	No		No	3		
Tower 6	S82	583	0.0583	61%	High Roof	WATTS	RD-100	Yes	ACCUTROL	Yes	10	45	262
	S80	169	0.0169	18%	Ammenities	WATTS	RD100-CP-85	No		No	3		
	S81	210	0.021	22%	Ammenities	WATTS	RD100-CP-85	No		No	3		
Tower 5, 6 Podium	S67	1003	0.1003	75%	Podium /Comm Roof	WATTS	RD-100	Yes	ACCUTROL	Yes	9	90	903

Notes
1) Area Number matches PCSWMM subcatchment Number

BUILDING ROOF INFORMATION:

TOWER1

Subcatchment Number	S37	
Total Roof Area (m2)	870	
Minimum Number of Drains Required	1	<i>Minimum of 1 drain every 900 square metres (OBC 7.4.10.4)</i>
15-min Rainfall Factor for Ottawa (mm)	23	<i>(OBC Supp SB-1)</i>
Max Permitted Load from All Drains (Litres)	20,010	
Max Permitted Load from All Drains (L/sec)	22.2	<i>Hydraulic Load expressed in L/sec (OBC Section 7.4.10.3)</i>
Estimated Distance from roof edge to drains (m)	10	<i>Not more than 15m from Edge of Roof and 30m to Adjacent Drains (OBC Section 7.4.10.3)</i>
Estimated area per drain (m2)	400	
Estimated No. of Drains Required	3	<i>Based on Total Roof Area / Area per Drain</i>
Actual No. of Drains Used	5	<i>Use if known</i>
Effective Roof Percentage (%)	87.8%	<i>Allowance for Mechanical units on roof</i>
Effective Total Roof Area (m2)	764	
Area per Drain (m2)	153	<i>Based on Effective Roof Area / Actual Number of Drains Used</i>
Max Depth of Ponding at Drains (mm)	150	
Estimated Total Volume for Ponding on Roof (m3)	43.5	<i>Prism formula, $V = 1/3 * A * d$</i>
Maximum release rate per drain at 150mm (usgpm)	30	<i>Based on 1 Wier Per Drain and Fully Open Position</i>
Max Release R503	9.5	<i>Based on Maximum Depth of Ponding of 150mm</i>

RATING CURVE FOR ROOF

DISCHARGE VERSUS DEPTH				AREA VERSUS DEPTH				
Ponding Depth (m)	Discharge Rate Per Drain (gpm)	Discharge Rate Per Drain (m3/sec)	Total Discharge All Drains (m3/sec)	Ponding Depth (m)	Ponding Area (Indiv) (m2)	Ponding Area (Total) (m ²)	Ponding Volume (Indiv) (m3)	Ponding Volume (Total) (m3)
0.000	0	0.00	0.00000	0.000	0.0	0.0	0.0	0.0
0.025	5	0.32	0.00158	0.025	4.2	21.2	0.0	0.2
0.050	10	0.63	0.00315	0.050	17.0	84.9	0.3	1.4
0.075	15	0.95	0.00473	0.075	38.2	191.0	1.0	4.8
0.100	20	1.26	0.00631	0.100	67.9	339.5	2.3	11.3
0.125	25	1.58	0.00789	0.125	106.1	530.5	4.4	22.1
0.150	30	1.89	0.00946	0.150	152.8	763.9	7.6	38.2

Weir Position = **6 Full**

RATING CURVE FOR MODELLING OUTLET	
Head or Ponding Depth (m)	Outflow (L/sec)
0.000	0.00
0.025	1.58
0.050	3.15
0.075	4.73
0.100	6.31
0.125	7.89
0.150	9.46

RATING CURVE FOR MODELLING ROOF STORAGE	
Head or Ponding Depth (m)	Ponding Area (m ²)
0.000	0
0.025	21
0.050	85
0.075	191
0.100	339
0.125	530
0.150	764


WATTS ADJ ACCUTROL WEIR FLOW RATES (Flow Rates at Various Depths)

Depth	Weir Position					
	1 None	2 Closed	3 1/4 open	4 1/2 open	5 3/4 open	6 Full
	Max Flow Rate per wier @150mm in gpm					
0.000	0	0	0	0	0	0
0.025	0	5	5	5	5	5
0.050	0	5	10	10	10	10
0.075	0	5	11.25	12.35	13.75	15
0.100	0	5	12.5	15	17.5	20
0.125	0	5	13.75	17.5	21.25	25
0.150	0	5	15	20	25	30

WATTS ADJ ACCUTROL WEIR FLOW RATES (Data From Manufacturer's Catalog)

Weir Position	Flow (gpm) per depth							Max Flow Rate per Weir @150mm
	0	25	50	75	100	125	150	
	0	0.025	0.05	0.075	0.1	0.125	0.15	
1 None	0	0	0	0	0	0	0	0.000
2 Closed	0	5	5	5	5	5	5	0.315
3 1/4 open	0	5	10	11.25	12.5	13.75	15	0.946
4 1/2 open	0	5	10	12.35	15	17.5	20	1.262
5 3/4 open	0	5	10	13.75	17.5	21.25	25	1.577
6 Full	0	5	10	15	20	25	30	1.893

GRAPH OF FLOW RATE VERSUS DEPTH FOR VARIOUS WEIR POSITIONS

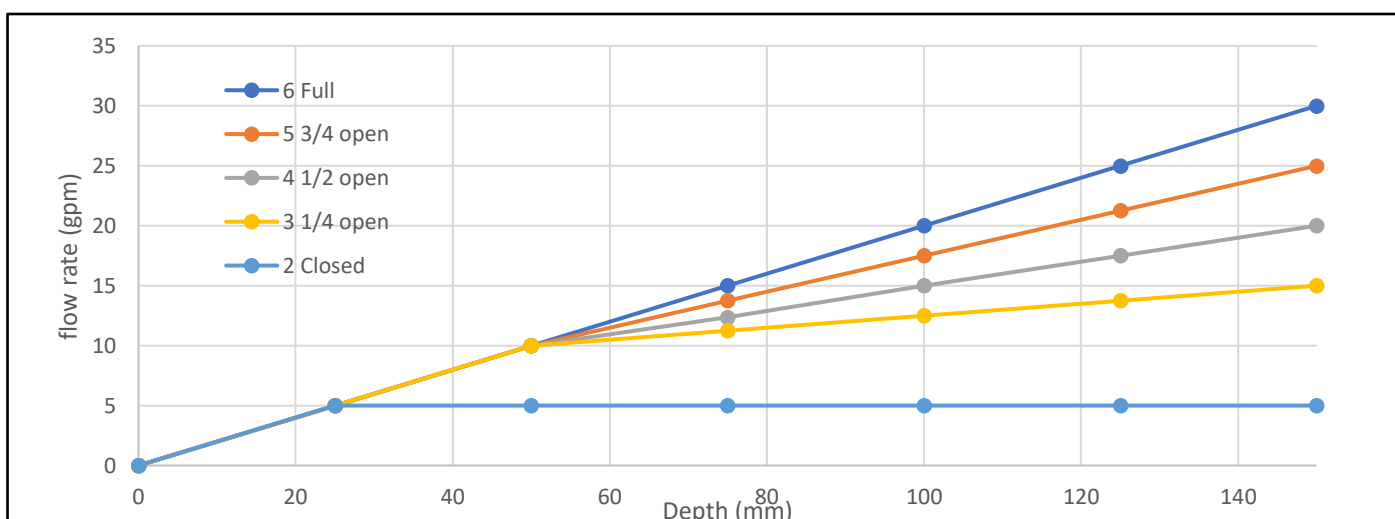

BUILDING ROOF INFORMATION:

TOWER2-ROOF1

Subcatchment Number	S14	
Total Roof Area (m2)	359	
Minimum Number of Drains Required	1	<i>Minimum of 1 drain every 900 square metres (OBC 7.4.10.4)</i>
15-min Rainfall Factor for Ottawa (mm)	23	<i>(OBC Supp SB-1)</i>
Max Permitted Load from All Drains (Litres)	8,257	
Max Permitted Load from All Drains (L/sec)	9.2	<i>Hydraulic Load expressed in L/sec (OBC Section 7.4.10.3)</i>
Estimated Distance from roof edge to drains (m)	8	<i>Not more than 15m from Edge of Roof and 30m to Adjacent Drains (OBC Section 7.4.10.3)</i>
Estimated area per drain (m2)	256	
Estimated No. of Drains Required	2	<i>Based on Total Roof Area / Area per Drain</i>
Actual No. of Drains Used	5	<i>Use if known</i>
Effective Roof Percentage (%)	82.6%	<i>Allowance for Mechanical units on roof</i>
Effective Total Roof Area (m2)	296	
Area per Drain (m2)	59	<i>Based on Effective Roof Area / Actual Number of Drains Used</i>
Max Depth of Ponding at Drains (mm)	150	
Estimated Total Volume for Ponding on Roof (m3)	18.0	<i>Prisim formula, $V = 1/3 * A * d$</i>
Maximum release rate per drain at 150mm (usgpm)	30	<i>Based on 1 Wier Per Drain and Fully Open Position</i>
Max Release R503	9.5	<i>Based on Maximum Depth of Ponding of 150mm</i>

RATING CURVE FOR ROOF

DISCHARGE VERSUS DEPTH				AREA VERSUS DEPTH				
Ponding Depth (m)	Discharge Rate Per Drain (gpm)	Discharge Rate Per Drain (m3/sec)	Total Discharge All Drains (m3/sec)	Ponding Depth (m)	Ponding Area (Indiv) (m2)	Ponding Area (Total) (m ²)	Ponding Volume (Indiv) (m3)	Ponding Volume (Total) (m3)
0.000	0	0.00	0.00000	0.000	0.0	0.0	0.0	0.0
0.025	5	0.32	0.00158	0.025	1.6	8.2	0.0	0.1
0.050	10	0.63	0.00315	0.050	6.6	32.9	0.1	0.5
0.075	15	0.95	0.00473	0.075	14.8	74.1	0.4	1.9
0.100	20	1.26	0.00631	0.100	26.3	131.7	0.9	4.4
0.125	25	1.58	0.00789	0.125	41.2	205.8	1.7	8.6
0.150	30	1.89	0.00946	0.150	59.3	296.4	3.0	14.8

Weir Position = **6 Full**

RATING CURVE FOR MODELLING OUTLET	
Head or Ponding Depth (m)	Outflow (L/sec)
0.000	0.00
0.025	1.58
0.050	3.15
0.075	4.73
0.100	6.31
0.125	7.89
0.150	9.46

RATING CURVE FOR MODELLING ROOF STORAGE	
Head or Ponding Depth (m)	Ponding Area (m ²)
0.000	0
0.025	8
0.050	33
0.075	74
0.100	132
0.125	206
0.150	296


WATTS ADJ ACCUTROL WEIR FLOW RATES (Flow Rates at Various Depths)

Depth	Weir Position					
	1 None	2 Closed	3 1/4 open	4 1/2 open	5 3/4 open	6 Full
	Max Flow Rate per wier @150mm in gpm					
0.000	0	0	0	0	0	0
0.025	0	5	5	5	5	5
0.050	0	5	10	10	10	10
0.075	0	5	11.25	12.35	13.75	15
0.100	0	5	12.5	15	17.5	20
0.125	0	5	13.75	17.5	21.25	25
0.150	0	5	15	20	25	30

WATTS ADJ ACCUTROL WEIR FLOW RATES (Data From Manufacturer's Catalog)

Weir Position	Flow (gpm) per depth								Max Flow Rate per Weir @150mm
	0	25	50	75	100	125	150		
	0	0.025	0.05	0.075	0.1	0.125	0.15		
1 None	0	0	0	0	0	0	0	0.000	
2 Closed	0	5	5	5	5	5	5	0.315	
3 1/4 open	0	5	10	11.25	12.5	13.75	15	0.946	
4 1/2 open	0	5	10	12.35	15	17.5	20	1.262	
5 3/4 open	0	5	10	13.75	17.5	21.25	25	1.577	
6 Full	0	5	10	15	20	25	30	1.893	

GRAPH OF FLOW RATE VERSUS DEPTH FOR VARIOUS WEIR POSITIONS

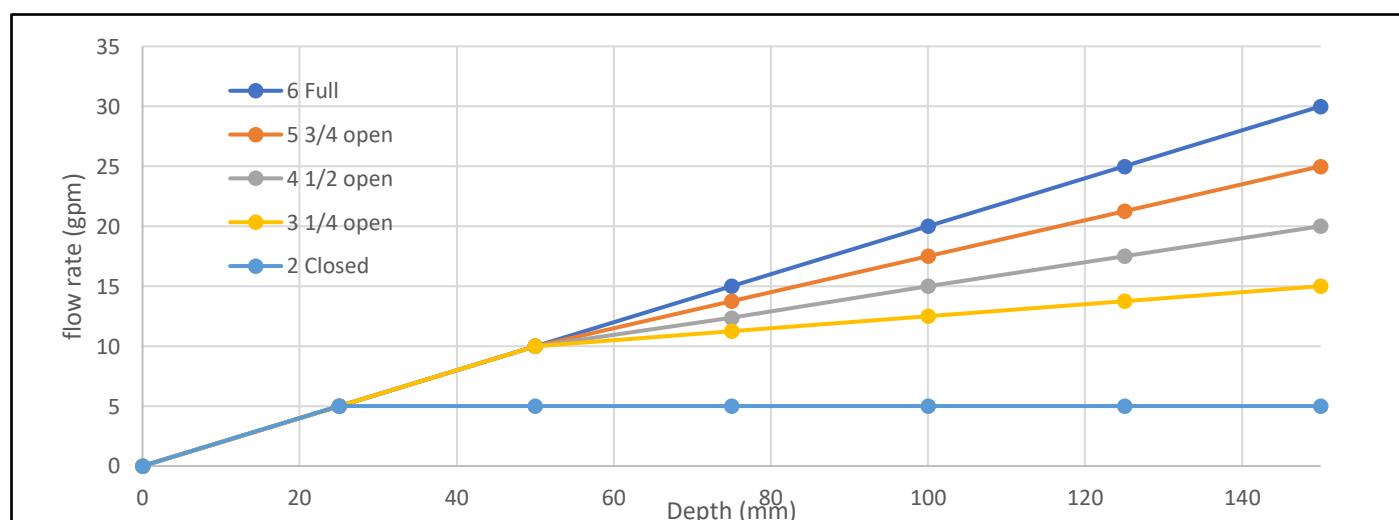

BUILDING ROOF INFORMATION: TOWER2-ROOF2

Subcatchment Number	S13	
Total Roof Area (m2)	96	
Minimum Number of Drains Required	1	<i>Minimum of 1 drain every 900 square metres (OBC 7.4.10.4)</i>
15-min Rainfall Factor for Ottawa (mm)	23	<i>(OBC Supp SB-1)</i>
Max Permitted Load from All Drains (Litres)	2,208	
Max Permitted Load from All Drains (L/sec)	2.5	<i>Hydraulic Load expressed in L/sec (OBC Section 7.4.10.3)</i>
Estimated Distance from roof edge to drains (m)	3	<i>Not more than 15m from Edge of Roof and 30m to Adjacent Drains (OBC Section 7.4.10.3)</i>
Estimated area per drain (m2)	36	
Estimated No. of Drains Required	3	<i>Based on Total Roof Area / Area per Drain</i>
Actual No. of Drains Used	4	<i>Use if known</i>
Effective Roof Percentage (%)	68.6%	<i>Allowance for Mechanical units on roof</i>
Effective Total Roof Area (m2)	66	
Area per Drain (m2)	16	<i>Based on Effective Roof Area / Actual Number of Drains Used</i>
Max Depth of Ponding at Drains (mm)	150	
Estimated Total Volume for Ponding on Roof (m3)	4.8	<i>Prism formula, $V = 1/3 * A * d$</i>
Maximum release rate per drain at 150mm (usgpm)	30	<i>Based on 1 Wier Per Drain and Fully Open Position</i>
Max Release R503	7.6	<i>Based on Maximum Depth of Ponding of 150mm</i>

RATING CURVE FOR ROOF

DISCHARGE VERSUS DEPTH				AREA VERSUS DEPTH				
Ponding Depth (m)	Discharge Rate Per Drain (gpm)	Discharge Rate Per Drain (m3/sec)	Total Discharge All Drains (m3/sec)	Ponding Depth (m)	Ponding Area (Indiv) (m2)	Ponding Area (Total) (m ²)	Ponding Volume (Indiv) (m3)	Ponding Volume (Total) (m3)
0.000	0	0.00	0.00000	0.000	0.0	0.0	0.0	0.0
0.025	5	0.32	0.00126	0.025	0.5	1.8	0.0	0.0
0.050	10	0.63	0.00252	0.050	1.8	7.3	0.0	0.1
0.075	15	0.95	0.00379	0.075	4.1	16.5	0.1	0.4
0.100	20	1.26	0.00505	0.100	7.3	29.3	0.2	1.0
0.125	25	1.58	0.00631	0.125	11.4	45.7	0.5	1.9
0.150	30	1.89	0.00757	0.150	16.5	65.9	0.8	3.3

Weir Position = **6 Full**

RATING CURVE FOR MODELLING OUTLET	
Head or Ponding Depth (m)	Outflow (L/sec)
0.000	0.00
0.025	1.26
0.050	2.52
0.075	3.79
0.100	5.05
0.125	6.31
0.150	7.57

RATING CURVE FOR MODELLING ROOF STORAGE	
Head or Ponding Depth (m)	Ponding Area (m ²)
0.000	0
0.025	2
0.050	7
0.075	16
0.100	29
0.125	46
0.150	66


WATTS ADJ ACCUTROL WEIR FLOW RATES (Flow Rates at Various Depths)

Depth	Weir Position					
	1 None	2 Closed	3 1/4 open	4 1/2 open	5 3/4 open	6 Full
	Max Flow Rate per wier @150mm in gpm					
0.000	0	0	0	0	0	0
0.025	0	5	5	5	5	5
0.050	0	5	10	10	10	10
0.075	0	5	11.25	12.35	13.75	15
0.100	0	5	12.5	15	17.5	20
0.125	0	5	13.75	17.5	21.25	25
0.150	0	5	15	20	25	30

WATTS ADJ ACCUTROL WEIR FLOW RATES (Data From Manufacturer's Catalog)

Weir Position	Flow (gpm) per depth							Max Flow Rate per Weir @150mm
	0	25	50	75	100	125	150	
	0	0.025	0.05	0.075	0.1	0.125	0.15	
1 None	0	0	0	0	0	0	0	0.000
2 Closed	0	5	5	5	5	5	5	0.315
3 1/4 open	0	5	10	11.25	12.5	13.75	15	0.946
4 1/2 open	0	5	10	12.35	15	17.5	20	1.262
5 3/4 open	0	5	10	13.75	17.5	21.25	25	1.577
6 Full	0	5	10	15	20	25	30	1.893

GRAPH OF FLOW RATE VERSUS DEPTH FOR VARIOUS WEIR POSITIONS

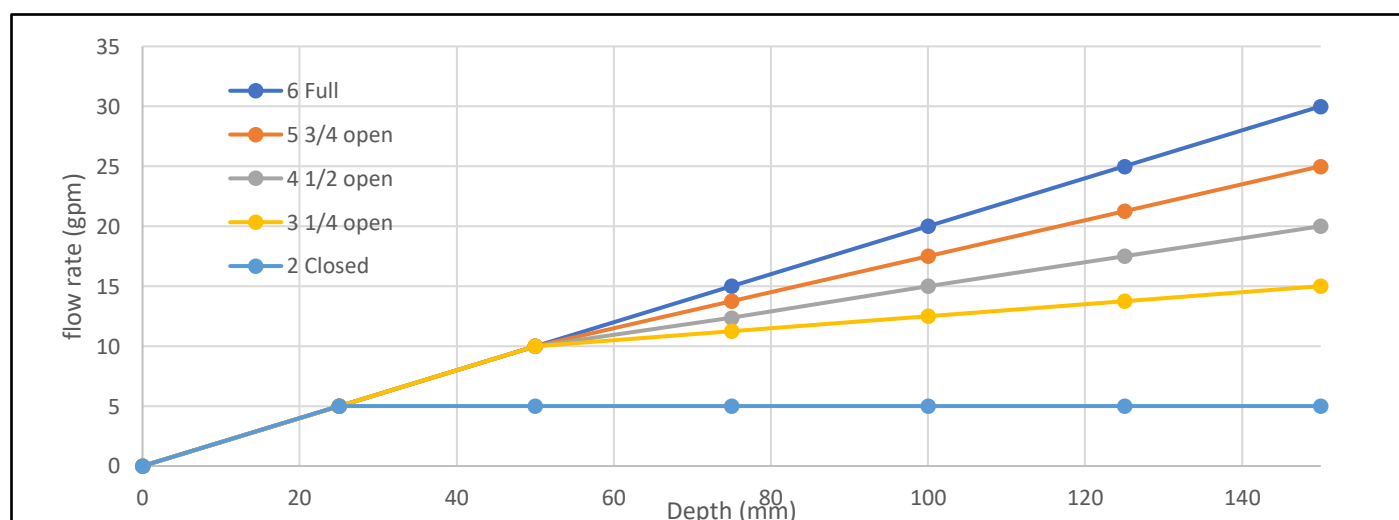

BUILDING ROOF INFORMATION: TOWER2-ROOF3

Subcatchment Number	S11	
Total Roof Area (m2)	92	
Minimum Number of Drains Required	1	<i>Minimum of 1 drain every 900 square metres (OBC 7.4.10.4)</i>
15-min Rainfall Factor for Ottawa (mm)	23	<i>(OBC Supp SB-1)</i>
Max Permitted Load from All Drains (Litres)	2,116	
Max Permitted Load from All Drains (L/sec)	2.4	<i>Hydraulic Load expressed in L/sec (OBC Section 7.4.10.3)</i>
Estimated Distance from roof edge to drains (m)	3	<i>Not more than 15m from Edge of Roof and 30m to Adjacent Drains (OBC Section 7.4.10.3)</i>
Estimated area per drain (m2)	36	
Estimated No. of Drains Required	3	<i>Based on Total Roof Area / Area per Drain</i>
Actual No. of Drains Used	4	<i>Use if known</i>
Effective Roof Percentage (%)	71.4%	<i>Allowance for Mechanical units on roof</i>
Effective Total Roof Area (m2)	66	
Area per Drain (m2)	16	<i>Based on Effective Roof Area / Actual Number of Drains Used</i>
Max Depth of Ponding at Drains (mm)	150	
Estimated Total Volume for Ponding on Roof (m3)	4.6	<i>Prisim formula, $V = 1/3 * A * d$</i>
Maximum release rate per drain at 150mm (usgpm)	30	<i>Based on 1 Wier Per Drain and Fully Open Position</i>
Max Release R503	7.6	<i>Based on Maximum Depth of Ponding of 150mm</i>

RATING CURVE FOR ROOF

DISCHARGE VERSUS DEPTH				AREA VERSUS DEPTH				
Ponding Depth (m)	Discharge Rate Per Drain (gpm)	Discharge Rate Per Drain (m3/sec)	Total Discharge All Drains (m3/sec)	Ponding Depth (m)	Ponding Area (Indiv) (m2)	Ponding Area (Total) (m ²)	Ponding Volume (Indiv) (m3)	Ponding Volume (Total) (m3)
0.000	0	0.00	0.00000	0.000	0.0	0.0	0.0	0.0
0.025	5	0.32	0.00126	0.025	0.5	1.8	0.0	0.0
0.050	10	0.63	0.00252	0.050	1.8	7.3	0.0	0.1
0.075	15	0.95	0.00379	0.075	4.1	16.4	0.1	0.4
0.100	20	1.26	0.00505	0.100	7.3	29.2	0.2	1.0
0.125	25	1.58	0.00631	0.125	11.4	45.6	0.5	1.9
0.150	30	1.89	0.00757	0.150	16.4	65.7	0.8	3.3

Weir Position = **6 Full**

RATING CURVE FOR MODELLING OUTLET	
Head or Ponding Depth (m)	Outflow (L/sec)
0.000	0.00
0.025	1.26
0.050	2.52
0.075	3.79
0.100	5.05
0.125	6.31
0.150	7.57

RATING CURVE FOR MODELLING ROOF STORAGE	
Head or Ponding Depth (m)	Ponding Area (m ²)
0.000	0
0.025	2
0.050	7
0.075	16
0.100	29
0.125	46
0.150	66


WATTS ADJ ACCUTROL WEIR FLOW RATES (Flow Rates at Various Depths)

Depth	Weir Position					
	1 None	2 Closed	3 1/4 open	4 1/2 open	5 3/4 open	6 Full
	Max Flow Rate per wier @150mm in gpm					
0.000	0	0	0	0	0	0
0.025	0	5	5	5	5	5
0.050	0	5	10	10	10	10
0.075	0	5	11.25	12.35	13.75	15
0.100	0	5	12.5	15	17.5	20
0.125	0	5	13.75	17.5	21.25	25
0.150	0	5	15	20	25	30

WATTS ADJ ACCUTROL WEIR FLOW RATES (Data From Manufacturer's Catalog)

Weir Position	Flow (gpm) per depth							Max Flow Rate per Weir @150mm
	0	25	50	75	100	125	150	
	0	0.025	0.05	0.075	0.1	0.125	0.15	
1 None	0	0	0	0	0	0	0	0.000
2 Closed	0	5	5	5	5	5	5	0.315
3 1/4 open	0	5	10	11.25	12.5	13.75	15	0.946
4 1/2 open	0	5	10	12.35	15	17.5	20	1.262
5 3/4 open	0	5	10	13.75	17.5	21.25	25	1.577
6 Full	0	5	10	15	20	25	30	1.893

GRAPH OF FLOW RATE VERSUS DEPTH FOR VARIOUS WEIR POSITIONS

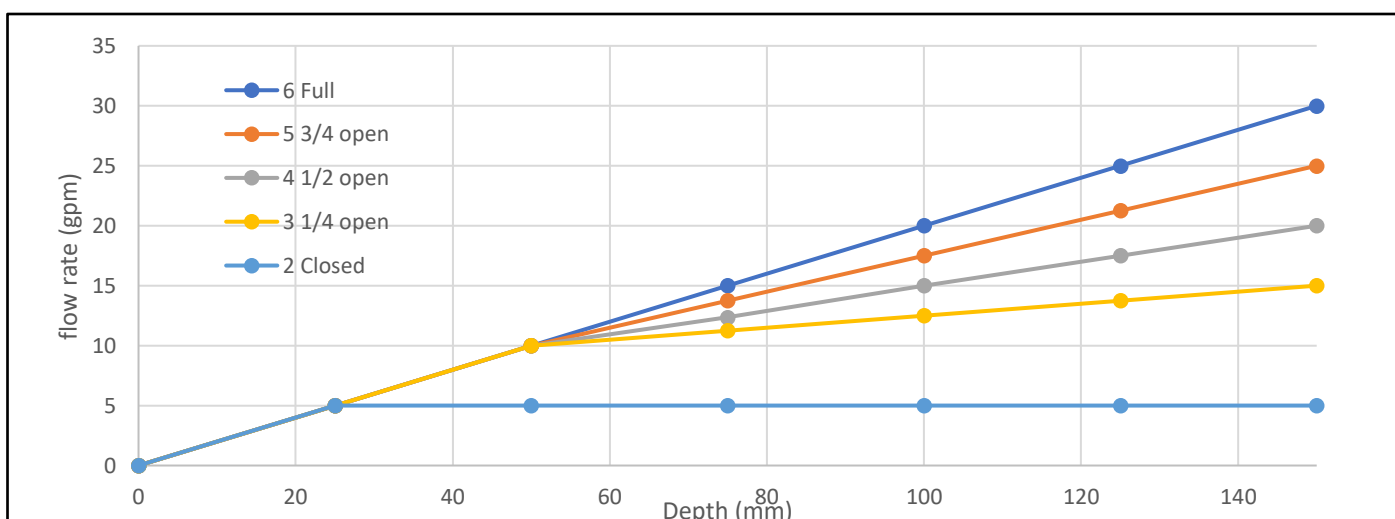

BUILDING ROOF INFORMATION:

TOWER3-ROOF1

Subcatchment Number	S76	
Total Roof Area (m2)	403	
Minimum Number of Drains Required	1	<i>Minimum of 1 drain every 900 square metres (OBC 7.4.10.4)</i>
15-min Rainfall Factor for Ottawa (mm)	23	<i>(OBC Supp SB-1)</i>
Max Permitted Load from All Drains (Litres)	9,269	
Max Permitted Load from All Drains (L/sec)	10.3	<i>Hydraulic Load expressed in L/sec (OBC Section 7.4.10.3)</i>
Estimated Distance from roof edge to drains (m)	8	<i>Not more than 15m from Edge of Roof and 30m to Adjacent Drains (OBC Section 7.4.10.3)</i>
Estimated area per drain (m2)	256	
Estimated No. of Drains Required	2	<i>Based on Total Roof Area / Area per Drain</i>
Actual No. of Drains Used	5	<i>Use if known</i>
Effective Roof Percentage (%)	56.7%	<i>Allowance for Mechanical units on roof</i>
Effective Total Roof Area (m2)	228	
Area per Drain (m2)	46	<i>Based on Effective Roof Area / Actual Number of Drains Used</i>
Max Depth of Ponding at Drains (mm)	150	
Estimated Total Volume for Ponding on Roof (m3)	20.2	<i>Prism formula, $V = 1/3 * A * d$</i>
Maximum release rate per drain at 150mm (usgpm)	20	<i>Based on 1 Wier Per Drain and Fully Open Position</i>
Max Release R503	6.3	<i>Based on Maximum Depth of Ponding of 150mm</i>

RATING CURVE FOR ROOF

DISCHARGE VERSUS DEPTH				AREA VERSUS DEPTH				
Ponding Depth (m)	Discharge Rate Per Drain (gpm)	Discharge Rate Per Drain (m3/sec)	Total Discharge All Drains (m3/sec)	Ponding Depth (m)	Ponding Area (Indiv) (m2)	Ponding Area (Total) (m2)	Ponding Volume (Indiv) (m3)	Ponding Volume (Total) (m3)
0.000	0	0.00	0.00000	0.000	0.0	0.0	0.0	0.0
0.025	5	0.32	0.00158	0.025	1.3	6.3	0.0	0.1
0.050	10	0.63	0.00315	0.050	5.1	25.4	0.1	0.4
0.075	12.35	0.78	0.00390	0.075	11.4	57.1	0.3	1.4
0.100	15	0.95	0.00473	0.100	20.3	101.5	0.7	3.4
0.125	17.5	1.10	0.00552	0.125	31.7	158.6	1.3	6.6
0.150	20	1.26	0.00631	0.150	45.7	228.4	2.3	11.4

Weir Position = 4 1/2 open

RATING CURVE FOR MODELLING OUTLET	
Head or Ponding Depth (m)	Outflow (L/sec)
0.000	0.00
0.025	1.58
0.050	3.15
0.075	3.90
0.100	4.73
0.125	5.52
0.150	6.31

RATING CURVE FOR MODELLING ROOF STORAGE	
Head or Ponding Depth (m)	Ponding Area (m2)
0.000	0
0.025	6
0.050	25
0.075	57
0.100	102
0.125	159
0.150	228


WATTS ADJ ACCUTROL WEIR FLOW RATES (Flow Rates at Various Depths)

Depth	Weir Position					
	1 None	2 Closed	3 1/4 open	4 1/2 open	5 3/4 open	6 Full
	Max Flow Rate per wier @150mm in gpm					
0.000	0	0	0	0	0	0
0.025	0	5	5	5	5	5
0.050	0	5	10	10	10	10
0.075	0	5	11.25	12.35	13.75	15
0.100	0	5	12.5	15	17.5	20
0.125	0	5	13.75	17.5	21.25	25
0.150	0	5	15	20	25	30

WATTS ADJ ACCUTROL WEIR FLOW RATES (Data From Manufacturer's Catalog)

Weir Position	Flow (gpm) per depth							Max Flow Rate per Weir @150mm
	0	25	50	75	100	125	150	
	0	0.025	0.05	0.075	0.1	0.125	0.15	
1 None	0	0	0	0	0	0	0	0.000
2 Closed	0	5	5	5	5	5	5	0.315
3 1/4 open	0	5	10	11.25	12.5	13.75	15	0.946
4 1/2 open	0	5	10	12.35	15	17.5	20	1.262
5 3/4 open	0	5	10	13.75	17.5	21.25	25	1.577
6 Full	0	5	10	15	20	25	30	1.893

GRAPH OF FLOW RATE VERSUS DEPTH FOR VARIOUS WEIR POSITIONS

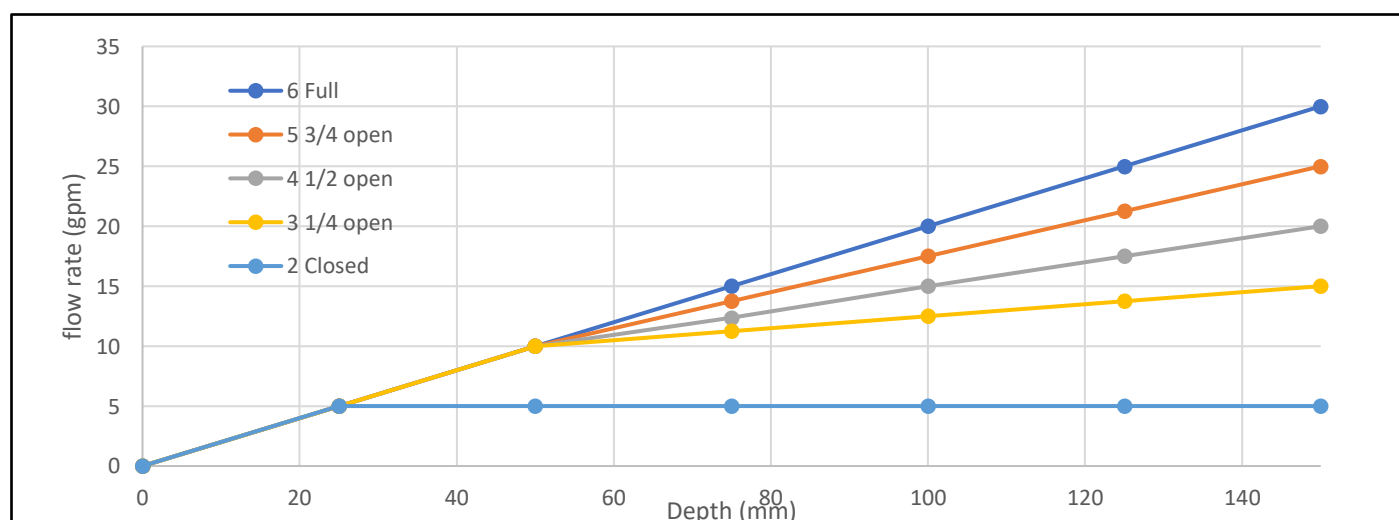

BUILDING ROOF INFORMATION: TOWER3-ROOF2

Subcatchment Number	S06	
Total Roof Area (m2)	75	
Minimum Number of Drains Required	1	<i>Minimum of 1 drain every 900 square metres (OBC 7.4.10.4)</i>
15-min Rainfall Factor for Ottawa (mm)	23	<i>(OBC Supp SB-1)</i>
Max Permitted Load from All Drains (Litres)	1,725	
Max Permitted Load from All Drains (L/sec)	1.9	<i>Hydraulic Load expressed in L/sec (OBC Section 7.4.10.3)</i>
Estimated Distance from roof edge to drains (m)	3	<i>Not more than 15m from Edge of Roof and 30m to Adjacent Drains (OBC Section 7.4.10.3)</i>
Estimated area per drain (m2)	36	
Estimated No. of Drains Required	3	<i>Based on Total Roof Area / Area per Drain</i>
Actual No. of Drains Used	4	<i>Use if known</i>
Effective Roof Percentage (%)	100.0%	<i>Allowance for Mechanical units on roof</i>
Effective Total Roof Area (m2)	75	
Area per Drain (m2)	19	<i>Based on Effective Roof Area / Actual Number of Drains Used</i>
Max Depth of Ponding at Drains (mm)	150	
Estimated Total Volume for Ponding on Roof (m3)	3.8	<i>Prism formula, $V = 1/3 * A * d$</i>
Maximum release rate per drain at 150mm (usgpm)	5	<i>Based on 1 Wier Per Drain and Fully Open Position</i>
Max Release R503	1.3	<i>Based on Maximum Depth of Ponding of 150mm</i>

RATING CURVE FOR ROOF

DISCHARGE VERSUS DEPTH				AREA VERSUS DEPTH				
Ponding Depth (m)	Discharge Rate Per Drain (gpm)	Discharge Rate Per Drain (m3/sec)	Total Discharge All Drains (m3/sec)	Ponding Depth (m)	Ponding Area (Indiv) (m2)	Ponding Area (Total) (m ²)	Ponding Volume (Indiv) (m3)	Ponding Volume (Total) (m3)
0.000	0	0.00	0.00000	0.000	0.0	0.0	0.0	0.0
0.025	5	0.32	0.00126	0.025	0.5	2.1	0.0	0.0
0.050	5	0.32	0.00126	0.050	2.1	8.3	0.0	0.1
0.075	5	0.32	0.00126	0.075	4.7	18.8	0.1	0.5
0.100	5	0.32	0.00126	0.100	8.3	33.3	0.3	1.1
0.125	5	0.32	0.00126	0.125	13.0	52.1	0.5	2.2
0.150	5	0.32	0.00126	0.150	18.8	75.0	0.9	3.8

Weir Position = **2 Closed**

RATING CURVE FOR MODELLING OUTLET	
Head or Ponding Depth (m)	Outflow (L/sec)
0.000	0.00
0.025	1.26
0.050	1.26
0.075	1.26
0.100	1.26
0.125	1.26
0.150	1.26

RATING CURVE FOR MODELLING ROOF STORAGE	
Head or Ponding Depth (m)	Ponding Area (m2)
0.000	0
0.025	2
0.050	8
0.075	19
0.100	33
0.125	52
0.150	75


WATTS ADJ ACCUTROL WEIR FLOW RATES (Flow Rates at Various Depths)

Depth	Weir Position					
	1 None	2 Closed	3 1/4 open	4 1/2 open	5 3/4 open	6 Full
	Max Flow Rate per wier @150mm in gpm					
0.000	0	0	0	0	0	0
0.025	0	5	5	5	5	5
0.050	0	5	10	10	10	10
0.075	0	5	11.25	12.35	13.75	15
0.100	0	5	12.5	15	17.5	20
0.125	0	5	13.75	17.5	21.25	25
0.150	0	5	15	20	25	30

WATTS ADJ ACCUTROL WEIR FLOW RATES (Data From Manufacturer's Catalog)

Weir Position	Flow (gpm) per depth							Max Flow Rate per Weir @150mm
	0	25	50	75	100	125	150	
	0	0.025	0.05	0.075	0.1	0.125	0.15	
1 None	0	0	0	0	0	0	0	0.000
2 Closed	0	5	5	5	5	5	5	0.315
3 1/4 open	0	5	10	11.25	12.5	13.75	15	0.946
4 1/2 open	0	5	10	12.35	15	17.5	20	1.262
5 3/4 open	0	5	10	13.75	17.5	21.25	25	1.577
6 Full	0	5	10	15	20	25	30	1.893

GRAPH OF FLOW RATE VERSUS DEPTH FOR VARIOUS WEIR POSITIONS

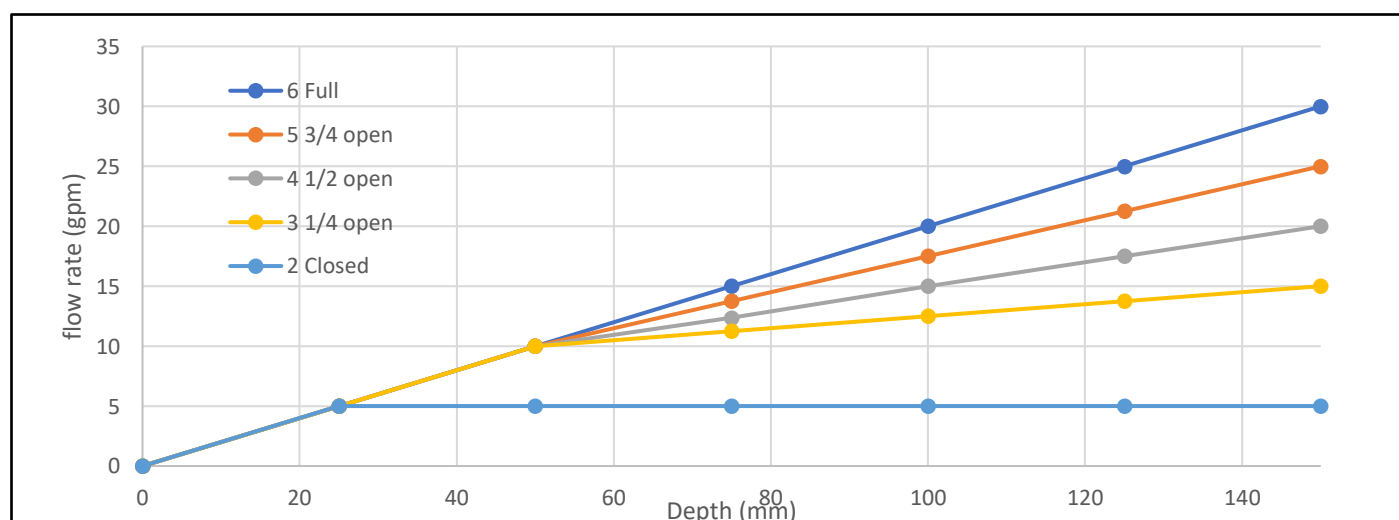

BUILDING ROOF INFORMATION: TOWER3-ROOF3

Subcatchment Number	S10	
Total Roof Area (m2)	78	
Minimum Number of Drains Required	1	<i>Minimum of 1 drain every 900 square metres (OBC 7.4.10.4)</i>
15-min Rainfall Factor for Ottawa (mm)	23	<i>(OBC Supp SB-1)</i>
Max Permitted Load from All Drains (Litres)	1,794	
Max Permitted Load from All Drains (L/sec)	2.0	<i>Hydraulic Load expressed in L/sec (OBC Section 7.4.10.3)</i>
Estimated Distance from roof edge to drains (m)	3	<i>Not more than 15m from Edge of Roof and 30m to Adjacent Drains (OBC Section 7.4.10.3)</i>
Estimated area per drain (m2)	36	
Estimated No. of Drains Required	3	<i>Based on Total Roof Area / Area per Drain</i>
Actual No. of Drains Used	4	<i>Use if known</i>
Effective Roof Percentage (%)	100.0%	<i>Allowance for Mechanical units on roof</i>
Effective Total Roof Area (m2)	78	
Area per Drain (m2)	20	<i>Based on Effective Roof Area / Actual Number of Drains Used</i>
Max Depth of Ponding at Drains (mm)	150	
Estimated Total Volume for Ponding on Roof (m3)	3.9	<i>Prisim formula, $V = 1/3 * A * d$</i>
Maximum release rate per drain at 150mm (usgpm)	5	<i>Based on 1 Wier Per Drain and Fully Open Position</i>
Max Release R503	1.3	<i>Based on Maximum Depth of Ponding of 150mm</i>

RATING CURVE FOR ROOF

DISCHARGE VERSUS DEPTH				AREA VERSUS DEPTH				
Ponding Depth (m)	Discharge Rate Per Drain (gpm)	Discharge Rate Per Drain (m3/sec)	Total Discharge All Drains (m3/sec)	Ponding Depth (m)	Ponding Area (Indiv) (m2)	Ponding Area (Total) (m ²)	Ponding Volume (Indiv) (m3)	Ponding Volume (Total) (m3)
0.000	0	0.00	0.00000	0.000	0.0	0.0	0.0	0.0
0.025	5	0.32	0.00126	0.025	0.5	2.2	0.0	0.0
0.050	5	0.32	0.00126	0.050	2.2	8.7	0.0	0.1
0.075	5	0.32	0.00126	0.075	4.9	19.5	0.1	0.5
0.100	5	0.32	0.00126	0.100	8.7	34.7	0.3	1.2
0.125	5	0.32	0.00126	0.125	13.5	54.2	0.6	2.3
0.150	5	0.32	0.00126	0.150	19.5	78.0	1.0	3.9

Weir Position = **2 Closed**

RATING CURVE FOR MODELLING OUTLET	
Head or Ponding Depth (m)	Outflow (L/sec)
0.000	0.00
0.025	1.26
0.050	1.26
0.075	1.26
0.100	1.26
0.125	1.26
0.150	1.26

RATING CURVE FOR MODELLING ROOF STORAGE	
Head or Ponding Depth (m)	Ponding Area (m2)
0.000	0
0.025	2
0.050	9
0.075	20
0.100	35
0.125	54
0.150	78


WATTS ADJ ACCUTROL WEIR FLOW RATES (Flow Rates at Various Depths)

Depth	Weir Position					
	1 None	2 Closed	3 1/4 open	4 1/2 open	5 3/4 open	6 Full
	Max Flow Rate per wier @150mm in gpm					
0.000	0	0	0	0	0	0
0.025	0	5	5	5	5	5
0.050	0	5	10	10	10	10
0.075	0	5	11.25	12.35	13.75	15
0.100	0	5	12.5	15	17.5	20
0.125	0	5	13.75	17.5	21.25	25
0.150	0	5	15	20	25	30

WATTS ADJ ACCUTROL WEIR FLOW RATES (Data From Manufacturer's Catalog)

Weir Position	Flow (gpm) per depth							Max Flow Rate per Weir @150mm
	0	25	50	75	100	125	150	
	0	0.025	0.05	0.075	0.1	0.125	0.15	
1 None	0	0	0	0	0	0	0	0.000
2 Closed	0	5	5	5	5	5	5	0.315
3 1/4 open	0	5	10	11.25	12.5	13.75	15	0.946
4 1/2 open	0	5	10	12.35	15	17.5	20	1.262
5 3/4 open	0	5	10	13.75	17.5	21.25	25	1.577
6 Full	0	5	10	15	20	25	30	1.893

GRAPH OF FLOW RATE VERSUS DEPTH FOR VARIOUS WEIR POSITIONS

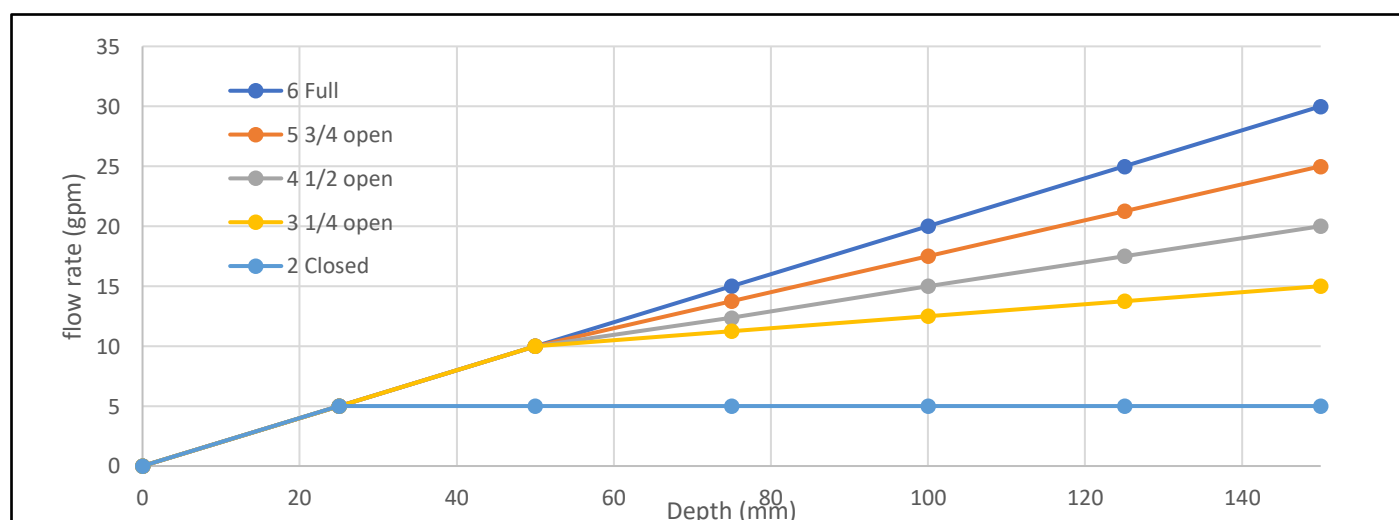

BUILDING ROOF INFORMATION: TOWER4-Amnenity

Subcatchment Number	S67_1	
Total Roof Area (m2)	511	
Minimum Number of Drains Required	1	<i>Minimum of 1 drain every 900 square metres (OBC 7.4.10.4)</i>
15-min Rainfall Factor for Ottawa (mm)	23	<i>(OBC Supp SB-1)</i>
Max Permitted Load from All Drains (Litres)	11,753	
Max Permitted Load from All Drains (L/sec)	13.1	<i>Hydraulic Load expressed in L/sec (OBC Section 7.4.10.3)</i>
Estimated Distance from roof edge to drains (m)	4	<i>Not more than 15m from Edge of Roof and 30m to Adjacent Drains (OBC Section 7.4.10.3)</i>
Estimated area per drain (m2)	64	
Estimated No. of Drains Required	8	<i>Based on Total Roof Area / Area per Drain</i>
Actual No. of Drains Used	9	<i>Use if known</i>
Effective Roof Percentage (%)	100.0%	<i>Allowance for Mechanical units on roof</i>
Effective Total Roof Area (m2)	511	
Area per Drain (m2)	57	<i>Based on Effective Roof Area / Actual Number of Drains Used</i>
Max Depth of Ponding at Drains (mm)	150	
Estimated Total Volume for Ponding on Roof (m3)	25.6	<i>Prisim formula, $V = 1/3 * A * d$</i>
Maximum release rate per drain at 150mm (usgpm)	30	<i>Based on 1 Wier Per Drain and Fully Open Position</i>
Max Release R503	17.0	<i>Based on Maximum Depth of Ponding of 150mm</i>

RATING CURVE FOR ROOF

DISCHARGE VERSUS DEPTH				AREA VERSUS DEPTH				
Ponding Depth (m)	Discharge Rate Per Drain (gpm)	Discharge Rate Per Drain (m3/sec)	Total Discharge All Drains (m3/sec)	Ponding Depth (m)	Ponding Area (Indiv) (m2)	Ponding Area (Total) (m ²)	Ponding Volume (Indiv) (m3)	Ponding Volume (Total) (m3)
0.000	0	0.00	0.00000	0.000	0.0	0.0	0.0	0.0
0.025	5	0.32	0.00284	0.025	1.6	14.2	0.0	0.1
0.050	10	0.63	0.00568	0.050	6.3	56.8	0.1	0.9
0.075	15	0.95	0.00852	0.075	14.2	127.8	0.4	3.2
0.100	20	1.26	0.01136	0.100	25.2	227.1	0.8	7.6
0.125	25	1.58	0.01420	0.125	39.4	354.9	1.6	14.8
0.150	30	1.89	0.01703	0.150	56.8	511.0	2.8	25.6

Weir Position = **6 Full**

RATING CURVE FOR MODELLING OUTLET	
Head or Ponding Depth (m)	Outflow (L/sec)
0.000	0.00
0.025	2.84
0.050	5.68
0.075	8.52
0.100	11.36
0.125	14.20
0.150	17.03

RATING CURVE FOR MODELLING ROOF STORAGE	
Head or Ponding Depth (m)	Ponding Area (m ²)
0.000	0
0.025	14
0.050	57
0.075	128
0.100	227
0.125	355
0.150	511


WATTS ADJ ACCUTROL WEIR FLOW RATES (Flow Rates at Various Depths)

Depth	Weir Position					
	1 None	2 Closed	3 1/4 open	4 1/2 open	5 3/4 open	6 Full
	Max Flow Rate per wier @150mm in gpm					
0.000	0	0	0	0	0	0
0.025	0	5	5	5	5	5
0.050	0	5	10	10	10	10
0.075	0	5	11.25	12.35	13.75	15
0.100	0	5	12.5	15	17.5	20
0.125	0	5	13.75	17.5	21.25	25
0.150	0	5	15	20	25	30

WATTS ADJ ACCUTROL WEIR FLOW RATES (Data From Manufacturer's Catalog)

Weir Position	Flow (gpm) per depth							Max Flow Rate per Weir @150mm
	0	25	50	75	100	125	150	
	0	0.025	0.05	0.075	0.1	0.125	0.15	
1 None	0	0	0	0	0	0	0	0.000
2 Closed	0	5	5	5	5	5	5	0.315
3 1/4 open	0	5	10	11.25	12.5	13.75	15	0.946
4 1/2 open	0	5	10	12.35	15	17.5	20	1.262
5 3/4 open	0	5	10	13.75	17.5	21.25	25	1.577
6 Full	0	5	10	15	20	25	30	1.893

GRAPH OF FLOW RATE VERSUS DEPTH FOR VARIOUS WEIR POSITIONS

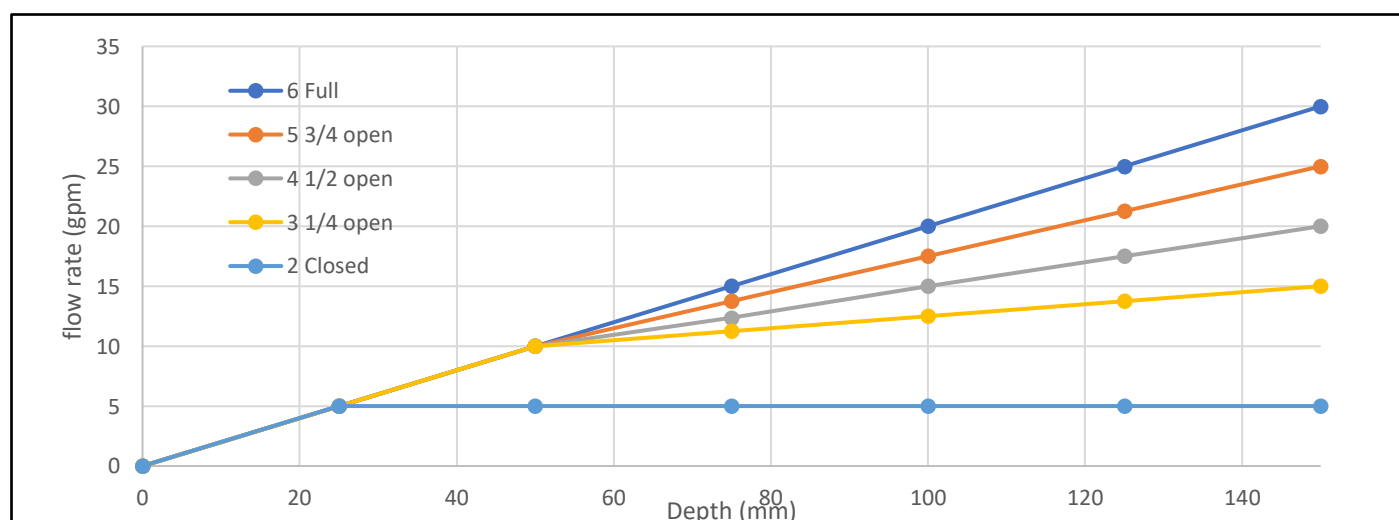

BUILDING ROOF INFORMATION: TOWER4-HighRoof

Subcatchment Number	S67_2	
Total Roof Area (m2)	762	
Minimum Number of Drains Required	1	<i>Minimum of 1 drain every 900 square metres (OBC 7.4.10.4)</i>
15-min Rainfall Factor for Ottawa (mm)	23	<i>(OBC Supp SB-1)</i>
Max Permitted Load from All Drains (Litres)	17,526	
Max Permitted Load from All Drains (L/sec)	19.5	<i>Hydraulic Load expressed in L/sec (OBC Section 7.4.10.3)</i>
Estimated Distance from roof edge to drains (m)	5	<i>Not more than 15m from Edge of Roof and 30m to Adjacent Drains (OBC Section 7.4.10.3)</i>
Estimated area per drain (m2)	100	
Estimated No. of Drains Required	8	<i>Based on Total Roof Area / Area per Drain</i>
Actual No. of Drains Used	13	<i>Use if known</i>
Effective Roof Percentage (%)	84.0%	<i>Allowance for Mechanical units on roof</i>
Effective Total Roof Area (m2)	640	
Area per Drain (m2)	49	<i>Based on Effective Roof Area / Actual Number of Drains Used</i>
Max Depth of Ponding at Drains (mm)	150	
Estimated Total Volume for Ponding on Roof (m3)	38.1	<i>Prism formula, $V = 1/3 * A * d$</i>
Maximum release rate per drain at 150mm (usgpm)	15	<i>Based on 1 Wier Per Drain and Fully Open Position</i>
Max Release Rate from Roof (L/sec)	12.3	<i>Based on Maximum Depth of Ponding of 150mm</i>

RATING CURVE FOR ROOF

DISCHARGE VERSUS DEPTH				AREA VERSUS DEPTH				
Ponding Depth (m)	Discharge Rate Per Drain (gpm)	Discharge Rate Per Drain (m3/sec)	Total Discharge All Drains (m3/sec)	Ponding Depth (m)	Ponding Area (Indiv) (m2)	Ponding Area (Total) (m ²)	Ponding Volume (Indiv) (m3)	Ponding Volume (Total) (m3)
0.000	0	0.00	0.00000	0.000	0.0	0.0	0.0	0.0
0.025	5	0.32	0.00410	0.025	1.4	17.8	0.0	0.1
0.050	10	0.63	0.00820	0.050	5.5	71.1	0.1	1.2
0.075	11.25	0.71	0.00923	0.075	12.3	160.0	0.3	4.0
0.100	12.5	0.79	0.01025	0.100	21.9	284.4	0.7	9.5
0.125	13.75	0.87	0.01128	0.125	34.2	444.4	1.4	18.5
0.150	15	0.95	0.01230	0.150	49.2	640.0	2.5	32.0

Weir Position = **3 1/4 open**

RATING CURVE FOR MODELLING OUTLET	
Head or Ponding Depth (m)	Outflow (L/sec)
0.000	0.00
0.025	4.10
0.050	8.20
0.075	9.23
0.100	10.25
0.125	11.28
0.150	12.30

RATING CURVE FOR MODELLING ROOF STORAGE	
Head or Ponding Depth (m)	Ponding Area (m2)
0.000	0
0.025	18
0.050	71
0.075	160
0.100	284
0.125	444
0.150	640


WATTS ADJ ACCUTROL WEIR FLOW RATES (Flow Rates at Various Depths)

Depth	Weir Position					
	1 None	2 Closed	3 1/4 open	4 1/2 open	5 3/4 open	6 Full
	Max Flow Rate per wier @150mm in gpm					
0.000	0	0	0	0	0	0
0.025	0	5	5	5	5	5
0.050	0	5	10	10	10	10
0.075	0	5	11.25	12.35	13.75	15
0.100	0	5	12.5	15	17.5	20
0.125	0	5	13.75	17.5	21.25	25
0.150	0	5	15	20	25	30

WATTS ADJ ACCUTROL WEIR FLOW RATES (Data From Manufacturer's Catalog)

Weir Position	Flow (gpm) per depth							Max Flow Rate per Weir @150mm
	0	25	50	75	100	125	150	
	0	0.025	0.05	0.075	0.1	0.125	0.15	
1 None	0	0	0	0	0	0	0	0.000
2 Closed	0	5	5	5	5	5	5	0.315
3 1/4 open	0	5	10	11.25	12.5	13.75	15	0.946
4 1/2 open	0	5	10	12.35	15	17.5	20	1.262
5 3/4 open	0	5	10	13.75	17.5	21.25	25	1.577
6 Full	0	5	10	15	20	25	30	1.893

GRAPH OF FLOW RATE VERSUS DEPTH FOR VARIOUS WEIR POSITIONS

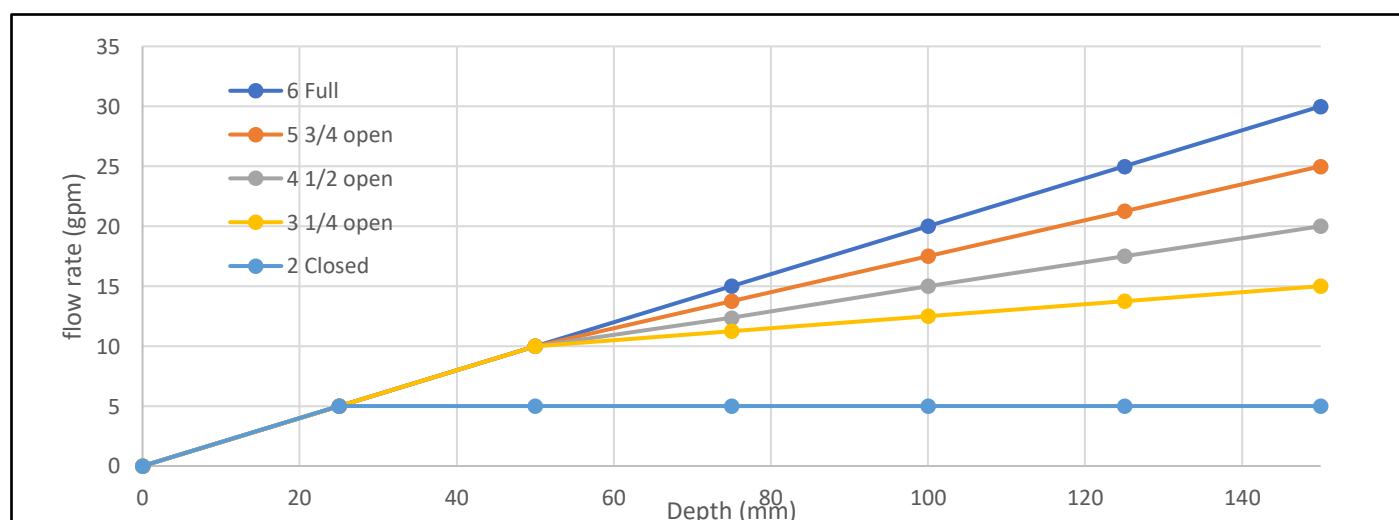

BUILDING ROOF INFORMATION: TOWER5 (highRoof)

Subcatchment Number	S79	
Total Roof Area (m2)	583	
Minimum Number of Drains Required	1	<i>Minimum of 1 drain every 900 square metres (OBC 7.4.10.4)</i>
15-min Rainfall Factor for Ottawa (mm)	23	<i>(OBC Supp SB-1)</i>
Max Permitted Load from All Drains (Litres)	13,409	
Max Permitted Load from All Drains (L/sec)	14.9	<i>Hydraulic Load expressed in L/sec (OBC Section 7.4.10.3)</i>
Estimated Distance from roof edge to drains (m)	10	<i>Not more than 15m from Edge of Roof and 30m to Adjacent Drains (OBC Section 7.4.10.3)</i>
Estimated area per drain (m2)	400	
Estimated No. of Drains Required	2	<i>Based on Total Roof Area / Area per Drain</i>
Actual No. of Drains Used	10	<i>Use if known</i>
Effective Roof Percentage (%)	58.2%	<i>Allowance for Mechanical units on roof</i>
Effective Total Roof Area (m2)	340	
Area per Drain (m2)	34	<i>Based on Effective Roof Area / Actual Number of Drains Used</i>
Max Depth of Ponding at Drains (mm)	150	
Estimated Total Volume for Ponding on Roof (m3)	29.2	<i>Prism formula, $V = 1/3 * A * d$</i>
Maximum release rate per drain at 150mm (usgpm)	20	<i>Based on 1 Wier Per Drain and Fully Open Position</i>
Max Release R503	12.6	<i>Based on Maximum Depth of Ponding of 150mm</i>

RATING CURVE FOR ROOF

DISCHARGE VERSUS DEPTH				AREA VERSUS DEPTH				
Ponding Depth (m)	Discharge Rate Per Drain (gpm)	Discharge Rate Per Drain (m3/sec)	Total Discharge All Drains (m3/sec)	Ponding Depth (m)	Ponding Area (Indiv) (m2)	Ponding Area (Total) (m ²)	Ponding Volume (Indiv) (m3)	Ponding Volume (Total) (m3)
0.000	0	0.00	0.00000	0.000	0.0	0.0	0.0	0.0
0.025	5	0.32	0.00315	0.025	0.9	9.4	0.0	0.1
0.050	10	0.63	0.00631	0.050	3.8	37.7	0.1	0.6
0.075	12.35	0.78	0.00779	0.075	8.5	84.9	0.2	2.1
0.100	15	0.95	0.00946	0.100	15.1	150.9	0.5	5.0
0.125	17.5	1.10	0.01104	0.125	23.6	235.8	1.0	9.8
0.150	20	1.26	0.01262	0.150	34.0	339.5	1.7	17.0

Weir Position = 4 1/2 open

RATING CURVE FOR MODELLING OUTLET	
Head or Ponding Depth (m)	Outflow (L/sec)
0.000	0.00
0.025	3.15
0.050	6.31
0.075	7.79
0.100	9.46
0.125	11.04
0.150	12.62

RATING CURVE FOR MODELLING ROOF STORAGE	
Head or Ponding Depth (m)	Ponding Area (m ²)
0.000	0
0.025	9
0.050	38
0.075	85
0.100	151
0.125	236
0.150	340


WATTS ADJ ACCUTROL WEIR FLOW RATES (Flow Rates at Various Depths)

Depth	Weir Position					
	1 None	2 Closed	3 1/4 open	4 1/2 open	5 3/4 open	6 Full
	Max Flow Rate per wier @150mm in gpm					
0.000	0	0	0	0	0	0
0.025	0	5	5	5	5	5
0.050	0	5	10	10	10	10
0.075	0	5	11.25	12.35	13.75	15
0.100	0	5	12.5	15	17.5	20
0.125	0	5	13.75	17.5	21.25	25
0.150	0	5	15	20	25	30

WATTS ADJ ACCUTROL WEIR FLOW RATES (Data From Manufacturer's Catalog)

Weir Position	Flow (gpm) per depth								Max Flow Rate per Weir @150mm
	0	25	50	75	100	125	150		
1 None	0	0	0	0	0	0	0	0	0.000
2 Closed	0	5	5	5	5	5	5	5	0.315
3 1/4 open	0	5	10	11.25	12.5	13.75	15	15	0.946
4 1/2 open	0	5	10	12.35	15	17.5	20	20	1.262
5 3/4 open	0	5	10	13.75	17.5	21.25	25	25	1.577
6 Full	0	5	10	15	20	25	30	30	1.893

GRAPH OF FLOW RATE VERSUS DEPTH FOR VARIOUS WEIR POSITIONS

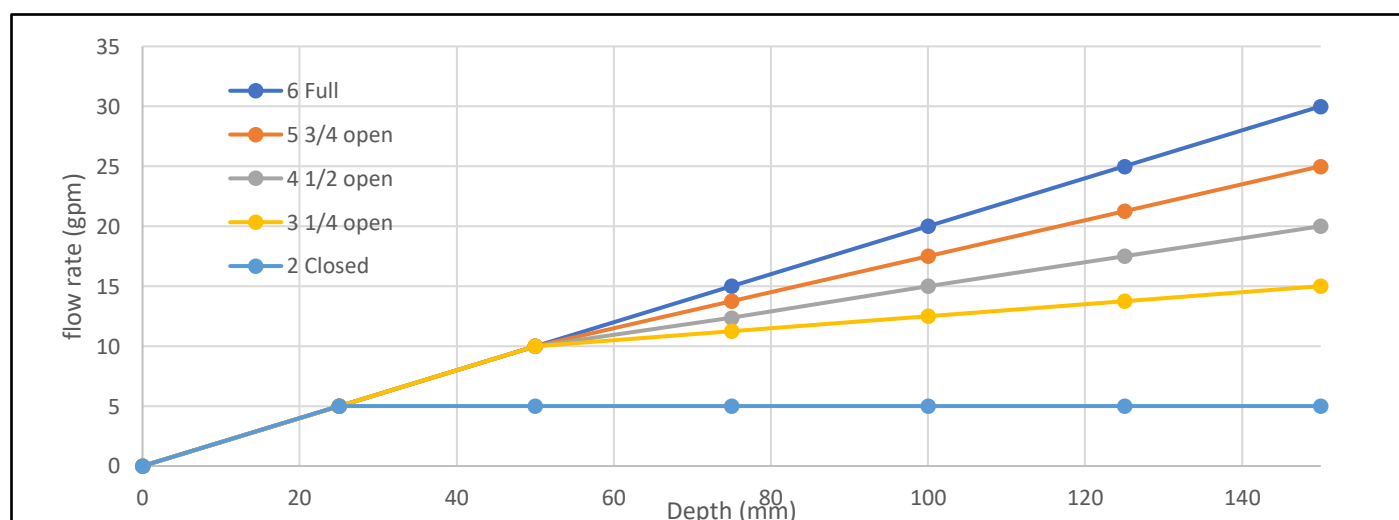

BUILDING ROOF INFORMATION: TOWER6 (highRoof)

Subcatchment Number	S82	
Total Roof Area (m2)	583	
Minimum Number of Drains Required	1	<i>Minimum of 1 drain every 900 square metres (OBC 7.4.10.4)</i>
15-min Rainfall Factor for Ottawa (mm)	23	<i>(OBC Supp SB-1)</i>
Max Permitted Load from All Drains (Litres)	13,409	
Max Permitted Load from All Drains (L/sec)	14.9	<i>Hydraulic Load expressed in L/sec (OBC Section 7.4.10.3)</i>
Estimated Distance from roof edge to drains (m)	10	<i>Not more than 15m from Edge of Roof and 30m to Adjacent Drains (OBC Section 7.4.10.3)</i>
Estimated area per drain (m2)	400	
Estimated No. of Drains Required	2	<i>Based on Total Roof Area / Area per Drain</i>
Actual No. of Drains Used	10	<i>Use if known</i>
Effective Roof Percentage (%)	60.6%	<i>Allowance for Mechanical units on roof</i>
Effective Total Roof Area (m2)	353	
Area per Drain (m2)	35	<i>Based on Effective Roof Area / Actual Number of Drains Used</i>
Max Depth of Ponding at Drains (mm)	150	
Estimated Total Volume for Ponding on Roof (m3)	29.2	<i>Prisim formula, $V = 1/3 * A * d$</i>
Maximum release rate per drain at 150mm (usgpm)	20	<i>Based on 1 Wier Per Drain and Fully Open Position</i>
Max Release R503	12.6	<i>Based on Maximum Depth of Ponding of 150mm</i>

RATING CURVE FOR ROOF

DISCHARGE VERSUS DEPTH				AREA VERSUS DEPTH				
Ponding Depth (m)	Discharge Rate Per Drain (gpm)	Discharge Rate Per Drain (m3/sec)	Total Discharge All Drains (m3/sec)	Ponding Depth (m)	Ponding Area (Indiv) (m2)	Ponding Area (Total) (m ²)	Ponding Volume (Indiv) (m3)	Ponding Volume (Total) (m3)
0.000	0	0.00	0.00000	0.000	0.0	0.0	0.0	0.0
0.025	5	0.32	0.00315	0.025	1.0	9.8	0.0	0.1
0.050	10	0.63	0.00631	0.050	3.9	39.3	0.1	0.7
0.075	12.35	0.78	0.00779	0.075	8.8	88.3	0.2	2.2
0.100	15	0.95	0.00946	0.100	15.7	157.0	0.5	5.2
0.125	17.5	1.10	0.01104	0.125	24.5	245.4	1.0	10.2
0.150	20	1.26	0.01262	0.150	35.3	353.3	1.8	17.7

Weir Position = 4 1/2 open

RATING CURVE FOR MODELLING OUTLET	
Head or Ponding Depth (m)	Outflow (L/sec)
0.000	0.00
0.025	3.15
0.050	6.31
0.075	7.79
0.100	9.46
0.125	11.04
0.150	12.62

RATING CURVE FOR MODELLING ROOF STORAGE	
Head or Ponding Depth (m)	Ponding Area (m2)
0.000	0
0.025	10
0.050	39
0.075	88
0.100	157
0.125	245
0.150	353


WATTS ADJ ACCUTROL WEIR FLOW RATES (Flow Rates at Various Depths)

Depth	Weir Position					
	1 None	2 Closed	3 1/4 open	4 1/2 open	5 3/4 open	6 Full
	Max Flow Rate per wier @150mm in gpm					
0.000	0	0	0	0	0	0
0.025	0	5	5	5	5	5
0.050	0	5	10	10	10	10
0.075	0	5	11.25	12.35	13.75	15
0.100	0	5	12.5	15	17.5	20
0.125	0	5	13.75	17.5	21.25	25
0.150	0	5	15	20	25	30

WATTS ADJ ACCUTROL WEIR FLOW RATES (Data From Manufacturer's Catalog)

Weir Position	Flow (gpm) per depth							Max Flow Rate per Weir @150mm
	0	25	50	75	100	125	150	
1 None	0	0	0	0	0	0	0	0.000
2 Closed	0	5	5	5	5	5	5	0.315
3 1/4 open	0	5	10	11.25	12.5	13.75	15	0.946
4 1/2 open	0	5	10	12.35	15	17.5	20	1.262
5 3/4 open	0	5	10	13.75	17.5	21.25	25	1.577
6 Full	0	5	10	15	20	25	30	1.893

GRAPH OF FLOW RATE VERSUS DEPTH FOR VARIOUS WEIR POSITIONS

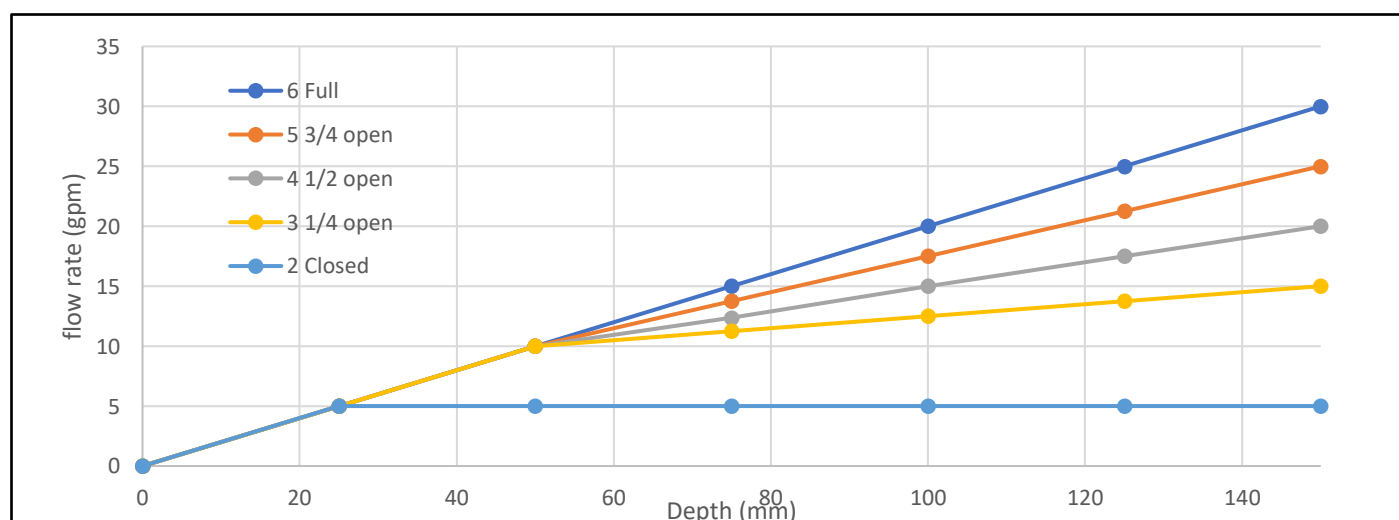

BUILDING ROOF INFORMATION: TOWER5&6PODIUM

Subcatchment Number	S67	
Total Roof Area (m2)	1,003	
Minimum Number of Drains Required	2	Minimum of 1 drain every 900 square metres (OBC 7.4.10.4)
15-min Rainfall Factor for Ottawa (mm)	23	(OBC Supp SB-1)
Max Permitted Load from All Drains (Litres)	23,069	
Max Permitted Load from All Drains (L/sec)	25.6	Hydraulic Load expressed in L/sec (OBC Section 7.4.10.3)
Estimated Distance from roof edge to drains (m)	8	Not more than 15m from Edge of Roof and 30m to Adjacent Dains (OBC Section 7.4.10.3)
Estimated area per drain (m2)	256	
Estimated No. of Drains Required	4	Based on Total Roof Area / Area per Drain
Actual No. of Drains Used	9	Use if known
Effective Roof Percentage (%)	75.1%	Allowance for Mechanical units on roof
Effective Total Roof Area (m2)	754	
Ballast Thickness on Inverted Roof (mm)	50	
Void Ratio of Ballast Material	0.40	
Area per Drain (m2)	84	Based on Effective Roof Area / Actual Number of Drains Used
Max Depth of Ponding at Drains (mm)	150	
Estimated Total Volume for Ponding on Roof (m3)	50.2	Prism formula, $V = 1/3 * A * d$
Maximum release rate per drain at 150mm (usgpm)	20	Based on 1 Wier Per Drain and Fully Open Position
Max Release RS03	11.4	Based on Maximum Depth of Ponding of 150mm

RATING CURVE FOR ROOF

DISCHARGE VERSUS DEPTH				AREA VERSUS DEPTH				
Ponding Depth (m)	Discharge Rate Per Drain (gpm)	Discharge Rate Per Drain (m3/sec)	Total Discharge All Drains (m3/sec)	Ponding Depth (m)	Ponding Area (Indiv) (m2)	Ponding Area (Total) (m ²)	Ponding Volume (Indiv) (m3)	Ponding Volume (Total) (m3)
0.000	0	0.00	0.00000	0.000	0.0	0.0	0.00	0.0
0.025	5	0.32	0.00284	0.025	2.3	20.9	0.02	0.2
0.050	10	0.63	0.00568	0.050	9.3	83.7	0.16	1.4
0.075	12.35	0.78	0.00701	0.075	20.9	188.4	0.52	4.7
0.100	15	0.95	0.00852	0.100	37.2	335.0	1.24	11.2
0.125	17.5	1.10	0.00994	0.125	58.2	523.4	2.42	21.8
0.150	20	1.26	0.01136	0.150	83.7	753.7	4.19	37.7

Weir Position = 4 1/2 open

RATING CURVE FOR MODELLING OUTLET	
Head or Ponding Depth (m)	Outflow (L/sec)
0.000	0.00
0.025	2.84
0.050	5.68
0.075	7.01
0.100	8.52
0.125	9.94
0.150	11.36

RATING CURVE FOR MODELLING ROOF STORAGE	
Head or Ponding Depth (m)	Ponding Area (m ²)
0.000	0
0.025	8.4
0.050	33.5
0.075	188.4
0.100	335
0.125	523
0.150	754


WATTS ADJ ACCUTROL WEIR FLOW RATES (Flow Rates at Various Depths)

Depth	Weir Position					
	1 None	2 Closed	3 1/4 open	4 1/2 open	5 3/4 open	6 Full
	Max Flow Rate per wier @150mm in gpm					
0.000	0	0	0	0	0	0
0.025	0	5	5	5	5	5
0.050	0	5	10	10	10	10
0.075	0	5	11.25	12.35	13.75	15
0.100	0	5	12.5	15	17.5	20
0.125	0	5	13.75	17.5	21.25	25
0.150	0	5	15	20	25	30

WATTS ADJ ACCUTROL WEIR FLOW RATES (Data From Manufacturer's Catalog)

Weir Position	Flow (gpm) per depth							Max Flow Rate per Weir @150mm
	0	25	50	75	100	125	150	
	0	0.025	0.05	0.075	0.1	0.125	0.15	
1 None	0	0	0	0	0	0	0	0.000
2 Closed	0	5	5	5	5	5	5	0.315
3 1/4 open	0	5	10	11.25	12.5	13.75	15	0.946
4 1/2 open	0	5	10	12.35	15	17.5	20	1.262
5 3/4 open	0	5	10	13.75	17.5	21.25	25	1.577
6 Full	0	5	10	15	20	25	30	1.893

GRAPH OF FLOW RATE VERSUS DEPTH FOR VARIOUS WEIR POSITIONS

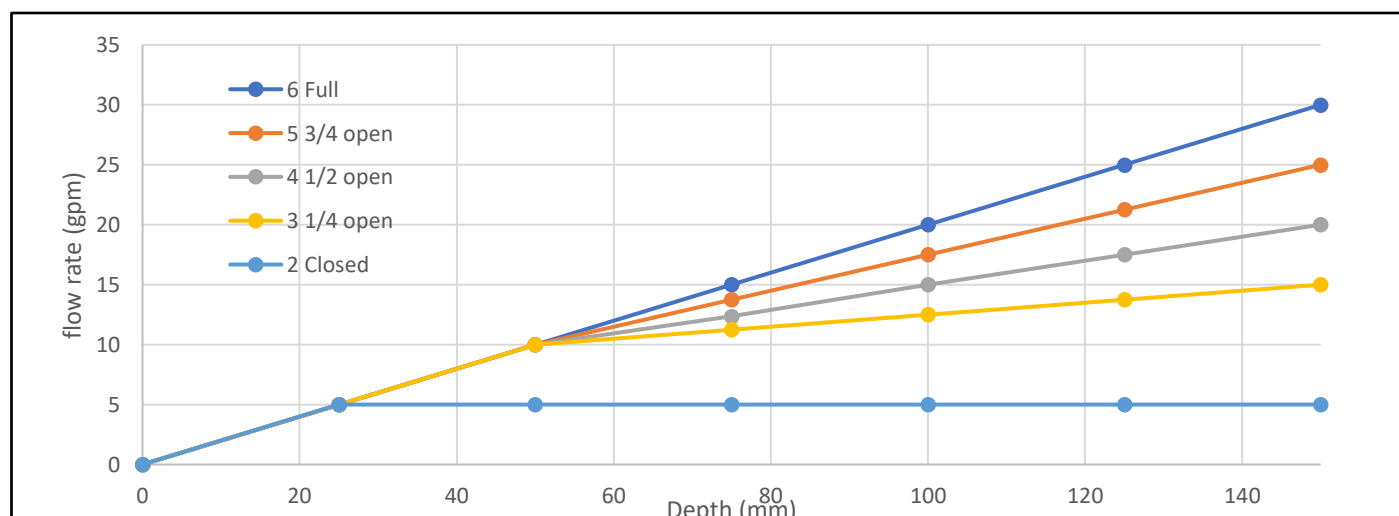

Appendix G – Ponding Information

Surface Storage Table (total 1 pages)

Functional Area-Depth Curves for Modelling of Surface Storage (total 9 pages)

Table G1 - Surface Storage Table

NAME	AREA	MAX PONDING ELEV (m)	MIN PONDING ELEV (m)	MAX DEPTH (m)	PRISM VOLUME (m3)	NUMBER OF INLETS
SP01	430	54.67	54.6	0.07	10.0	4
SP02	651	54.67	54.46	0.21	45.6	2
SP03	42	52.55	52.53	0.02	0.3	1
SP04	128	54.65	54.5	0.15	6.4	1
SP05	166	54.6	54.55	0.05	2.8	2
SP06	138	54.69	54.55	0.14	6.4	1
SP07	65	54.69	54.6	0.09	1.9	1
SP08	94	54.08	53.9	0.18	5.6	1
SP09	88	54.7	54.55	0.15	4.4	1
SP10	53	54.7	54.62	0.08	1.4	1
SP11	249	54.7	54.55	0.15	12.5	1
SP12	193	54.7	54.55	0.15	9.7	1
SP13	95	54.8	54.68	0.12	3.8	2
SP14	54	54.79	54.66	0.13	2.3	1
SP15	60	54.78	54.66	0.12	2.4	1
SP16	90	54.75	54.66	0.09	2.7	1
SP17	128	54.75	54.66	0.09	3.8	1
SP18	45	54.70	54.65	0.05	0.8	1
SP19	241	54.68	54.6	0.08	6.4	2
SP20	139	54.8	54.65	0.15	6.9	2
SP21	127	54.8	54.65	0.15	6.3	1
SP22	272	54.8	54.65	0.15	13.6	2
SP23	301	54.85	54.75	0.1	10.0	4
SP24	82	54.87	54.8	0.07	1.9	2
SP25	156	54.95	54.9	0.05	2.6	2
SP26	67	54.88	54.75	0.13	2.9	1
SP27	250	54.95	54.9	0.05	4.2	3
SP28	55	54.95	54.9	0.05	0.9	1
SP29	31	55	54.9	0.1	1.0	1
SP30	246	55.1	55	0.1	8.2	3
SP31, SP32	9	54.99	54.91	0.08	0.2	1
SP33	11	54.58	54.53	0.05	0.2	1
SP34	11	54.53	54.48	0.05	0.2	1
SP35	88	53.65	53.5	0.15	4.4	2
SP36	86	54.4	54.3	0.1	2.9	1
SP99	51	52.04	51.89	0.15	2.5	1

Ponding Information	
Ponding Area (trap low) No:	SP01
Structure / Inlet No:	AD2-AD5
Structure / Inlet Type	AREA DRAIN
Include Structure Storage (yes/no)	No
Structure Shape (rect / round)	Round
Structure Length or DIA (mm)	
Structure Width (mm)	
Max. Ponding Area (m2) =	430
Max. Ponding Elev at Spill (m):	54.67
Min. Ponding Elev (Lid Elev) (m):	54.60
Max. Prism Volume (m3)	10.03
Depth to Inv below ground (m)	0.150
Allowance for Overland Flow (m)	0.150
Ponding Rim Elevation (m)	54.82
Inv Elev of Storage Node (m)	54.45
Max Ponding Depth (m) =	0.070

Storage Function for Modelling			
Head / Depth (m)	Area (m2)	Incr Vol (m3)	Tot Vol (m3)
0.0000	0.0000	0.00	0.00
0.1500	0.0000	0.00	0.00
0.2200	430	10.03	10.03
0.2201	0	0.00	10.03
0.3700	0	0.00	10.03
Copy to PCSWMM (depth / area)			

No. of Inlets = 4 Area Drains

Ponding Information	
Ponding Area (trap low) No:	SP02
Structure / Inlet No:	AD6, AD7
Structure / Inlet Type	AREA DRAIN
Include Structure Storage (yes/no)	No
Structure Shape (rect / round)	Round
Structure Length or DIA (mm)	
Structure Width (mm)	
Max. Ponding Area (m2) =	651
Max. Ponding Elev at Spill (m):	54.67
Min. Ponding Elev (Lid Elev) (m):	54.46
Max. Prism Volume (m3)	45.57
Depth to Inv below ground (m)	0.150
Allowance for Overland Flow (m)	0.150
Ponding Rim Elevation (m)	54.82
Inv Elev of Storage Node (m)	54.31
Max Ponding Depth (m) =	0.210

Storage Function for Modelling			
Head / Depth (m)	Area (m2)	Incr Vol (m3)	Tot Vol (m3)
0.0000	0.0000	0.00	0.00
0.1500	0.0000	0.00	0.00
0.3600	651	45.57	45.57
0.3601	0	0.00	45.57
0.5100	0	0.00	45.57
Copy to PCSWMM (depth / area)			

No. of Inlets = 2 Area Drains

Ponding Information	
Ponding Area (trap low) No:	SP03
Structure / Inlet No:	IN138479
Structure / Inlet Type	Catchbasin
Include Structure Storage (yes/no)	Yes
Structure Shape (rect / round)	Rect
Structure Length or DIA (mm)	600
Structure Width (mm)	600
Max. Ponding Area (m2) =	42
Max. Ponding Elev at Spill (m):	52.55
Min. Ponding Elev (Lid Elev) (m):	52.53
Max. Prism Volume (m3)	0.28
Depth to Inv below ground (m)	1.400
Allowance for Overland Flow (m)	0.150
Ponding Rim Elevation (m)	52.70
Inv Elev of Storage Node (m)	51.13
Max Ponding Depth (m) =	0.020

Storage Function for Modelling			
Head / Depth (m)	Area (m2)	Incr Vol (m3)	Tot Vol (m3)
0.0000	0.0000	0.00	0.00
1.4000	0.3600	0.50	0.50
1.4200	42	0.28	0.78
1.4201	0	0.00	0.78
1.5700	0	0.00	0.78
Copy to PCSWMM (depth / area)			

No. of Inlets = 1 Catchbasins

Ponding Information	
Ponding Area (trap low) No:	SP04
Structure / Inlet No:	AD15
Structure / Inlet Type	Area Drain
Include Structure Storage (yes/no)	No
Structure Shape (rect / round)	Round
Structure Length or DIA (mm)	
Structure Width (mm)	
Max. Ponding Area (m2) =	128
Max. Ponding Elev at Spill (m):	54.65
Min. Ponding Elev (Lid Elev) (m):	54.50
Max. Prism Volume (m3)	6.40
Depth to Inv below ground (m)	0.150
Allowance for Overland Flow (m)	0.150
Ponding Rim Elevation (m)	54.80
Inv Elev of Storage Node (m)	54.35
Max Ponding Depth (m) =	0.150

Storage Function for Modelling			
Head / Depth (m)	Area (m2)	Incr Vol (m3)	Tot Vol (m3)
0.0000	0.0000	0.00	0.00
0.1500	0.0000	0.00	0.00
0.3000	128	6.40	6.40
0.3001	0	0.00	6.40
0.4500	0	0.00	6.40
Copy to PCSWMM (depth / area)			

No. of Inlets = 1 Area Drains

Ponding Information	
Ponding Area (trap low) No:	SP05
Structure / Inlet No:	AD16, AD17
Structure / Inlet Type	Area Drain
Include Structure Storage (yes/no)	No
Structure Shape (rect / round)	Round
Structure Length or DIA (mm)	
Structure Width (mm)	
Max. Ponding Area (m2) =	166
Max. Ponding Elev at Spill (m):	54.60
Min. Ponding Elev (Lid Elev) (m):	54.55
Max. Prism Volume (m3)	2.77
Depth to Inv below ground (m)	0.150
Allowance for Overland Flow (m)	0.150
Ponding Rim Elevation (m)	54.75
Inv Elev of Storage Node (m)	54.40
Max Ponding Depth (m) =	0.050

Storage Function for Modelling			
Head / Depth (m)	Area (m2)	Incr Vol (m3)	Tot Vol (m3)
0.0000	0.0000	0.00	0.00
0.1500	0.0000	0	0.00
0.2000	166	2.77	2.77
0.2001	0	0.00	2.77
0.3500	0	0.00	2.77
Copy to PCSWMM (depth / area)			

No. of Inlets = 2 Area Drains

Ponding Information	
Ponding Area (trap low) No:	SP06
Structure / Inlet No:	AD19
Structure / Inlet Type	Area Drain
Include Structure Storage (yes/no)	No
Structure Shape (rect / round)	Round
Structure Length or DIA (mm)	
Structure Width (mm)	
Max. Ponding Area (m2) =	138
Max. Ponding Elev at Spill (m):	54.69
Min. Ponding Elev (Lid Elev) (m):	54.55
Max. Prism Volume (m3)	6.44
Depth to Inv below ground (m)	0.150
Allowance for Overland Flow (m)	0.150
Ponding Rim Elevation (m)	54.84
Inv Elev of Storage Node (m)	54.40
Max Ponding Depth (m) =	0.140

Storage Function for Modelling			
Head / Depth (m)	Area (m2)	Incr Vol (m3)	Tot Vol (m3)
2.0000	0.0000	0.00	0.00
0.1500	0.0000	0.00	0.00
0.2900	138	6.44	6.44
0.2901	0	0.00	6.44
0.4400	0	0.00	6.44
Copy to PCSWMM (depth / area)			

No. of Inlets = 1 Area Drains

Ponding Information	
Ponding Area (trap low) No:	SP07
Structure / Inlet No:	AD20
Structure / Inlet Type	Area Drain
Include Structure Storage (yes/no)	No
Structure Shape (rect / round)	Round
Structure Length or DIA (mm)	
Structure Width (mm)	
Max. Ponding Area (m2) =	65
Max. Ponding Elev at Spill (m):	54.69
Min. Ponding Elev (Lid Elev) (m):	54.60
Max. Prism Volume (m3)	1.95
Depth to Inv below ground (m)	0.150
Allowance for Overland Flow (m)	0.150
Ponding Rim Elevation (m)	54.84
Inv Elev of Storage Node (m)	54.45
Max Ponding Depth (m) =	0.090

Storage Function for Modelling			
Head / Depth (m)	Area (m2)	Incr Vol (m3)	Tot Vol (m3)
0.0000	0.0000	0.00	0.00
0.1500	0.0000	0.00	0.00
0.2400	65	1.95	1.95
0.2401	0	0.00	1.95
0.3900	0	0.00	1.95
Copy to PCSWMM (depth / area)			

No. of Inlets = 1 Area Drains

Ponding Information	
Ponding Area (trap low) No:	SP08
Structure / Inlet No:	IN141920
Structure / Inlet Type	Catchbasin
Include Structure Storage (yes/no)	Yes
Structure Shape (rect / round)	Rect
Structure Length or DIA (mm)	
Structure Width (mm)	
Max. Ponding Area (m2) =	94
Max. Ponding Elev at Spill (m):	54.08
Min. Ponding Elev (Lid Elev) (m):	53.90
Max. Prism Volume (m3)	5.64
Depth to Inv below ground (m)	1.660
Allowance for Overland Flow (m)	0.150
Ponding Rim Elevation (m)	54.23
Inv Elev of Storage Node (m)	52.24
Max Ponding Depth (m) =	0.180

Storage Function for Modelling			
Head / Depth (m)	Area (m2)	Incr Vol (m3)	Tot Vol (m3)
0.0000	0.0000	0.00	0.00
1.6600	0.0000	0.00	0.00
1.8400	94	5.64	5.64
1.8401	0	0.00	5.64
1.9900	0	0.00	5.64
Copy to PCSWMM (depth / area)			

No. of Inlets = 1 Catchbasins

Ponding Information	
Ponding Area (trap low) No:	SP09
Structure / Inlet No:	AD22
Structure / Inlet Type	Area Drain
Include Structure Storage (yes/no)	No
Structure Shape (rect / round)	Round
Structure Length or DIA (mm)	
Structure Width (mm)	
Max. Ponding Area (m2) =	88
Max. Ponding Elev at Spill (m):	54.70
Min. Ponding Elev (Lid Elev) (m):	54.55
Max. Prism Volume (m3)	4.40
Depth to Inv below ground (m)	0.150
Allowance for Overland Flow (m)	0.150
Ponding Rim Elevation (m)	54.85
Inv Elev of Storage Node (m)	54.40
Max Ponding Depth (m) =	0.150

Storage Function for Modelling			
Head / Depth (m)	Area (m2)	Incr Vol (m3)	Tot Vol (m3)
0.0000	0.0000	0.00	0.00
0.1500	0.0000	0.00	0.00
0.3000	88	4.40	4.40
0.3001	0	0.00	4.40
0.4500	0	0.00	4.40
Copy to PCSWMM (depth / area)			

No. of Inlets = 1 Area Drains

Ponding Information	
Ponding Area (trap low) No:	SP10
Structure / Inlet No:	AD23
Structure / Inlet Type	Area Drain
Include Structure Storage (yes/no)	No
Structure Shape (rect / round)	round
Structure Length or DIA (mm)	
Structure Width (mm)	
Max. Ponding Area (m2) =	53
Max. Ponding Elev at Spill (m):	54.70
Min. Ponding Elev (Lid Elev) (m):	54.62
Max. Prism Volume (m3)	1.41
Depth to Inv below ground (m)	0.150
Allowance for Overland Flow (m)	0.150
Ponding Rim Elevation (m)	54.85
Inv Elev of Storage Node (m)	54.47
Max Ponding Depth (m) =	0.080

Storage Function for Modelling			
Head / Depth (m)	Area (m2)	Incr Vol (m3)	Tot Vol (m3)
0.0000	0.0000	0.00	0.00
0.1500	0.0000	0.00	0.00
0.2300	53	1.41	1.41
0.2301	0	0.00	1.41
0.3800	0	0.00	1.41
Copy to PCSWMM (depth / area)			

No. of Inlets = 1 Area Drains

Ponding Information	
Ponding Area (trap low) No:	SP11
Structure / Inlet No:	AD21
Structure / Inlet Type	Area Drain
Include Structure Storage (yes/no)	No
Structure Shape (rect / round)	round
Structure Length or DIA (mm)	
Structure Width (mm)	
Max. Ponding Area (m2) =	249
Max. Ponding Elev at Spill (m):	54.70
Min. Ponding Elev (Lid Elev) (m):	54.55
Max. Prism Volume (m3)	12.45
Depth to Inv below ground (m)	0.150
Allowance for Overland Flow (m)	0.150
Ponding Rim Elevation (m)	54.85
Inv Elev of Storage Node (m)	54.40
Max Ponding Depth (m) =	0.150

Storage Function for Modelling			
Head / Depth (m)	Area (m2)	Incr Vol (m3)	Tot Vol (m3)
0.0000	0.0000	0.00	0.00
0.1500	0.0000	0	0.00
0.3000	249	12.45	12.45
0.3001	0	0.00	12.45
0.4500	0	0.00	12.45
Copy to PCSWMM (depth / area)			

No. of Inlets = 1 Area Drains

Ponding Information	
Ponding Area (trap low) No:	SP12
Structure / Inlet No:	AD24
Structure / Inlet Type	Area Drain
Include Structure Storage (yes/no)	No
Structure Shape (rect / round)	round
Structure Length or DIA (mm)	
Structure Width (mm)	
Max. Ponding Area (m2) =	193
Max. Ponding Elev at Spill (m):	54.70
Min. Ponding Elev (Lid Elev) (m):	54.55
Max. Prism Volume (m3)	9.65
Depth to Inv below ground (m)	0.150
Allowance for Overland Flow (m)	0.150
Ponding Rim Elevation (m)	54.85
Inv Elev of Storage Node (m)	54.40
Max Ponding Depth (m) =	0.150

Storage Function for Modelling			
Head / Depth (m)	Area (m2)	Incr Vol (m3)	Tot Vol (m3)
0.0000	0.0000	0.00	0.00
0.1500	0.0000	0.00	0.00
0.3000	193	9.65	9.65
0.3001	0	0.00	9.65
0.4500	0	0.00	9.65
Copy to PCSWMM (depth / area)			

No. of Inlets = 1 Area Drains

Ponding Information	
Ponding Area (trap low) No:	SP13
Structure / Inlet No:	A27, A26
Structure / Inlet Type	Area Drain
Include Structure Storage (yes/no)	No
Structure Shape (rect / round)	round
Structure Length or DIA (mm)	
Structure Width (mm)	
Max. Ponding Area (m2) =	95
Max. Ponding Elev at Spill (m):	54.80
Min. Ponding Elev (Lid Elev) (m):	54.68
Max. Prism Volume (m3)	3.80
Depth to Inv below ground (m)	0.150
Allowance for Overland Flow (m)	0.150
Ponding Rim Elevation (m)	54.95
Inv Elev of Storage Node (m)	54.53
Max Ponding Depth (m) =	0.120

Storage Function for Modelling			
Head / Depth (m)	Area (m2)	Incr Vol (m3)	Tot Vol (m3)
0.0000	0.0000	0.00	0.00
0.1500	0.0000	0	0.00
0.2700	95	3.80	3.80
0.2701	0	0.00	3.80
0.4200	0	0.00	3.80
Copy to PCSWMM (depth / area)			

No. of Inlets = 2 Area Drains

Ponding Information	
Ponding Area (trap low) No:	SP14
Structure / Inlet No:	AD28
Structure / Inlet Type	Area Drain
Include Structure Storage (yes/no)	No
Structure Shape (rect / round)	round
Structure Length or DIA (mm)	
Structure Width (mm)	
Max. Ponding Area (m2) =	54
Max. Ponding Elev at Spill (m):	54.79
Min. Ponding Elev (Lid Elev) (m):	54.66
Max. Prism Volume (m3)	2.34
Depth to Inv below ground (m)	0.150
Allowance for Overland Flow (m)	0.150
Ponding Rim Elevation (m)	54.94
Inv Elev of Storage Node (m)	54.51
Max Ponding Depth (m) =	0.130

Storage Function for Modelling			
Head / Depth (m)	Area (m2)	Incr Vol (m3)	Tot Vol (m3)
0.0000	0.0000	0.00	0.00
0.1500	0.0000	0.00	0.00
0.2800	54	2.34	2.34
0.2801	0	0.00	2.34
0.4300	0	0.00	2.34
Copy to PCSWMM (depth / area)			

No. of Inlets = 1 Area Drains

Ponding Information	
Ponding Area (trap low) No:	SP15
Structure / Inlet No:	AD29
Structure / Inlet Type	Area Drain
Include Structure Storage (yes/no)	No
Structure Shape (rect / round)	round
Structure Length or DIA (mm)	
Structure Width (mm)	
Max. Ponding Area (m2) =	60
Max. Ponding Elev at Spill (m):	54.78
Min. Ponding Elev (Lid Elev) (m):	54.66
Max. Prism Volume (m3)	2.40
Depth to Inv below ground (m)	0.150
Allowance for Overland Flow (m)	0.150
Ponding Rim Elevation (m)	54.93
Inv Elev of Storage Node (m)	54.51
Max Ponding Depth (m) =	0.120

Storage Function for Modelling			
Head / Depth (m)	Area (m2)	Incr Vol (m3)	Tot Vol (m3)
0.0000	0.0000	0.00	0.00
0.1500	0.0000	0.00	0.00
0.2700	60	2.40	2.40
0.2701	0	0.00	2.40
0.4200	0	0.00	2.40
Copy to PCSWMM (depth / area)			

No. of Inlets = 1 Area Drains

Ponding Information	
Ponding Area (trap low) No:	SP16
Structure / Inlet No:	AD30
Structure / Inlet Type	Area Drain
Include Structure Storage (yes/no)	No
Structure Shape (rect / round)	round
Structure Length or DIA (mm)	
Structure Width (mm)	
Max. Ponding Area (m2) =	90
Max. Ponding Elev at Spill (m):	54.75
Min. Ponding Elev (Lid Elev) (m):	54.66
Max. Prism Volume (m3)	2.70
Depth to Inv below ground (m)	0.150
Allowance for Overland Flow (m)	0.150
Ponding Rim Elevation (m)	54.90
Inv Elev of Storage Node (m)	54.51
Max Ponding Depth (m) =	0.090

Storage Function for Modelling			
Head / Depth (m)	Area (m2)	Incr Vol (m3)	Tot Vol (m3)
0.0000	0.0000	0.00	0.00
0.1500	0.0000	0.00	0.00
0.2400	90	2.70	2.70
0.2401	0	0.00	2.70
0.3900	0	0.00	2.70
Copy to PCSWMM (depth / area)			

No. of Inlets = 1 Area Drains

Ponding Information	
Ponding Area (trap low) No:	SP17
Structure / Inlet No:	AD31
Structure / Inlet Type	Area Drain
Include Structure Storage (yes/no)	No
Structure Shape (rect / round)	round
Structure Length or DIA (mm)	
Structure Width (mm)	
Max. Ponding Area (m2) =	128
Max. Ponding Elev at Spill (m):	54.75
Min. Ponding Elev (Lid Elev) (m):	54.66
Max. Prism Volume (m3)	3.84
Depth to Inv below ground (m)	0.150
Allowance for Overland Flow (m)	0.150
Ponding Rim Elevation (m)	54.90
Inv Elev of Storage Node (m)	54.51
Max Ponding Depth (m) =	0.090

Storage Function for Modelling			
Head / Depth (m)	Area (m2)	Incr Vol (m3)	Tot Vol (m3)
0.0000	0.0000	0.00	0.00
0.1500	0.0000	0.00	0.00
0.2400	128	3.84	3.84
0.2401	0	0.00	3.84
0.3900	0	0.00	3.84
Copy to PCSWMM (depth / area)			

No. of Inlets = 1 Area Drains

Ponding Information	
Ponding Area (trap low) No:	SP18
Structure / Inlet No:	AD34
Structure / Inlet Type	Area Drain
Include Structure Storage (yes/no)	No
Structure Shape (rect / round)	round
Structure Length or DIA (mm)	
Structure Width (mm)	
Max. Ponding Area (m2) =	45
Max. Ponding Elev at Spill (m):	54.70
Min. Ponding Elev (Lid Elev) (m):	54.65
Max. Prism Volume (m3)	0.75
Depth to Inv below ground (m)	0.150
Allowance for Overland Flow (m)	0.150
Ponding Rim Elevation (m)	54.85
Inv Elev of Storage Node (m)	54.50
Max Ponding Depth (m) =	0.050

Storage Function for Modelling			
Head / Depth (m)	Area (m2)	Incr Vol (m3)	Tot Vol (m3)
0.0000	0.0000	0.00	0.00
0.1500	0.0000	0.00	0.00
0.2000	45	0.75	0.75
0.2001	0	0.00	0.75
0.3500	0	0.00	0.75
Copy to PCSWMM (depth / area)			

No. of Inlets = 1 Area Drains

Ponding Information	
Ponding Area (trap low) No:	SP19
Structure / Inlet No:	AD32, AD35
Structure / Inlet Type	Area Drain
Include Structure Storage (yes/no)	No
Structure Shape (rect / round)	round
Structure Length or DIA (mm)	
Structure Width (mm)	
Max. Ponding Area (m2) =	241
Max. Ponding Elev at Spill (m):	54.68
Min. Ponding Elev (Lid Elev) (m):	54.60
Max. Prism Volume (m3)	6.43
Depth to Inv below ground (m)	0.150
Allowance for Overland Flow (m)	0.150
Ponding Rim Elevation (m)	54.83
Inv Elev of Storage Node (m)	54.45
Max Ponding Depth (m) =	0.080

Storage Function for Modelling			
Head / Depth (m)	Area (m2)	Incr Vol (m3)	Tot Vol (m3)
0.0000	0.0000	0.00	0.00
0.1500	0.0000	0.00	0.00
0.2300	241	6.43	6.43
0.2301	0	0.00	6.43
0.3800	0	0.00	6.43
Copy to PCSWMM (depth / area)			

No. of Inlets = 2 Area Drains

Ponding Information	
Ponding Area (trap low) No:	SP20
Structure / Inlet No:	AD52,54
Structure / Inlet Type	Area Drain
Include Structure Storage (yes/no)	No
Structure Shape (rect / round)	round
Structure Length or DIA (mm)	
Structure Width (mm)	
Max. Ponding Area (m2) =	139
Max. Ponding Elev at Spill (m):	54.80
Min. Ponding Elev (Lid Elev) (m):	54.65
Max. Prism Volume (m3)	6.95
Depth to Inv below ground (m)	0.150
Allowance for Overland Flow (m)	0.150
Ponding Rim Elevation (m)	54.95
Inv Elev of Storage Node (m)	54.50
Max Ponding Depth (m) =	0.15

Storage Function for Modelling			
Head / Depth (m)	Area (m2)	Incr Vol (m3)	Tot Vol (m3)
0.0000	0.0000	0.00	0.00
0.1500	0.0000	0.00	0.00
0.3000	139	6.95	6.95
0.3001	0	0.00	6.95
0.4500	0	0.00	6.95
Copy to PCSWMM (depth / area)			

No. of Inlets = 2 Area Drains

Ponding Information	
Ponding Area (trap low) No:	SP21
Structure / Inlet No:	AD53
Structure / Inlet Type	Area Drain
Include Structure Storage (yes/no)	No
Structure Shape (rect / round)	round
Structure Length or DIA (mm)	
Structure Width (mm)	
Max. Ponding Area (m2) =	127
Max. Ponding Elev at Spill (m):	54.76
Min. Ponding Elev (Lid Elev) (m):	54.65
Max. Prism Volume (m3)	4.66
Depth to Inv below ground (m)	0.150
Allowance for Overland Flow (m)	0.150
Ponding Rim Elevation (m)	54.91
Inv Elev of Storage Node (m)	54.50
Max Ponding Depth (m) =	0.11

Storage Function for Modelling			
Head / Depth (m)	Area (m2)	Incr Vol (m3)	Tot Vol (m3)
0.0000	0.0000	0.00	0.00
0.1500	0.0000	0.00	0.00
0.2600	127	4.66	4.66
0.2601	0	0.00	4.66
0.4100	0	0.00	4.66
Copy to PCSWMM (depth / area)			

No. of Inlets = 1 Area Drains

Ponding Information	
Ponding Area (trap low) No:	SP22
Structure / Inlet No:	AD38, 40
Structure / Inlet Type	Area Drain
Include Structure Storage (yes/no)	No
Structure Shape (rect / round)	round
Structure Length or DIA (mm)	
Structure Width (mm)	
Max. Ponding Area (m2) =	272
Max. Ponding Elev at Spill (m):	54.80
Min. Ponding Elev (Lid Elev) (m):	54.65
Max. Prism Volume (m3)	13.60
Depth to Inv below ground (m)	0.150
Allowance for Overland Flow (m)	0.150
Ponding Rim Elevation (m)	54.95
Inv Elev of Storage Node (m)	54.50
Max Ponding Depth (m) =	0.15

Storage Function for Modelling			
Head / Depth (m)	Area (m2)	Incr Vol (m3)	Tot Vol (m3)
0.0000	0.0000	0.00	0.00
0.1500	0.0000	0.00	0.00
0.3000	272	13.60	13.60
0.3001	0	0.00	13.60
0.4500	0	0.00	13.60
Copy to PCSWMM (depth / area)			

No. of Inlets = 2 Area Drains

Ponding Information	
Ponding Area (trap low) No:	SP23
Structure / Inlet No:	AD47,48,49,50
Structure / Inlet Type	Area Drain
Include Structure Storage (yes/no)	No
Structure Shape (rect / round)	round
Structure Length or DIA (mm)	
Structure Width (mm)	
Max. Ponding Area (m2) =	301
Max. Ponding Elev at Spill (m):	54.85
Min. Ponding Elev (Lid Elev) (m):	54.75
Max. Prism Volume (m3)	10.03
Depth to Inv below ground (m)	0.150
Allowance for Overland Flow (m)	0.150
Ponding Rim Elevation (m)	55.00
Inv Elev of Storage Node (m)	54.60
Max Ponding Depth (m) =	0.10

Storage Function for Modelling			
Head / Depth (m)	Area (m2)	Incr Vol (m3)	Tot Vol (m3)
0.0000	0.0000	0.00	0.00
0.1500	0.0000	0.00	0.00
0.2500	301	10.03	10.03
0.2501	0	0.00	10.03
0.4000	0	0.00	10.03
Copy to PCSWMM (depth / area)			

No. of Inlets = 4 Area Drains

Ponding Information	
Ponding Area (trap low) No:	SP24
Structure / Inlet No:	AD45, AD46
Structure / Inlet Type	Area Drain
Include Structure Storage (yes/no)	No
Structure Shape (rect / round)	round
Structure Length or DIA (mm)	
Structure Width (mm)	
Max. Ponding Area (m2) =	82
Max. Ponding Elev at Spill (m):	54.87
Min. Ponding Elev (Lid Elev) (m):	54.80
Max. Prism Volume (m3)	1.91
Depth to Inv below ground (m)	0.150
Allowance for Overland Flow (m)	0.150
Ponding Rim Elevation (m)	55.02
Inv Elev of Storage Node (m)	54.65
Max Ponding Depth (m) =	0.07

Storage Function for Modelling			
Head / Depth (m)	Area (m2)	Incr Vol (m3)	Tot Vol (m3)
0.0000	0.0000	0.00	0.00
0.1500	0.0000	0.00	0.00
0.2200	82	1.91	1.91
0.2201	0	0.00	1.91
0.3700	0	0.00	1.91
Copy to PCSWMM (depth / area)			

No. of Inlets = 2 Area Drains

Ponding Information	
Ponding Area (trap low) No:	SP25
Structure / Inlet No:	AD59, AD60
Structure / Inlet Type	Area Drain
Include Structure Storage (yes/no)	No
Structure Shape (rect / round)	round
Structure Length or DIA (mm)	
Structure Width (mm)	
Max. Ponding Area (m2) =	156
Max. Ponding Elev at Spill (m):	54.95
Min. Ponding Elev (Lid Elev) (m):	54.90
Max. Prism Volume (m3)	2.60
Depth to Inv below ground (m)	0.150
Allowance for Overland Flow (m)	0.150
Ponding Rim Elevation (m)	55.10
Inv Elev of Storage Node (m)	54.75
Max Ponding Depth (m) =	0.050

Storage Function for Modelling			
Head / Depth (m)	Area (m2)	Incr Vol (m3)	Tot Vol (m3)
0.0000	0.0000	0.00	0.00
0.1500	0.0000	0.00	0.00
0.2000	156	2.60	2.60
0.2001	0	0.00	2.60
0.3500	0	0.00	2.60
Copy to PCSWMM (depth / area)			

No. of Inlets = 2 Area Drains

Ponding Information	
Ponding Area (trap low) No:	SP26
Structure / Inlet No:	AD61
Structure / Inlet Type	Area Drain
Include Structure Storage (yes/no)	No
Structure Shape (rect / round)	round
Structure Length or DIA (mm)	
Structure Width (mm)	
Max. Ponding Area (m2) =	67
Max. Ponding Elev at Spill (m):	54.88
Min. Ponding Elev (Lid Elev) (m):	54.75
Max. Prism Volume (m3)	2.90
Depth to Inv below ground (m)	0.150
Allowance for Overland Flow (m)	0.150
Ponding Rim Elevation (m)	55.03
Inv Elev of Storage Node (m)	54.60
Max Ponding Depth (m) =	0.130

Storage Function for Modelling			
Head / Depth (m)	Area (m2)	Incr Vol (m3)	Tot Vol (m3)
0.0000	0.0000	0.00	0.00
0.1500	0.0000	0.00	0.00
0.2800	67	2.90	2.90
0.2801	0	0.00	2.90
0.4300	0	0.00	2.90
Copy to PCSWMM (depth / area)			

No. of Inlets = 1 Area Drains

Ponding Information	
Ponding Area (trap low) No:	SP27
Structure / Inlet No:	AD63,64,65
Structure / Inlet Type	Area Drain
Include Structure Storage (yes/no)	No
Structure Shape (rect / round)	round
Structure Length or DIA (mm)	
Structure Width (mm)	
Max. Ponding Area (m2) =	250
Max. Ponding Elev at Spill (m):	54.95
Min. Ponding Elev (Lid Elev) (m):	54.90
Max. Prism Volume (m3)	4.17
Depth to Inv below ground (m)	0.150
Allowance for Overland Flow (m)	0.150
Ponding Rim Elevation (m)	55.10
Inv Elev of Storage Node (m)	54.75
Max Ponding Depth (m) =	0.050

Storage Function for Modelling			
Head / Depth (m)	Area (m2)	Incr Vol (m3)	Tot Vol (m3)
0.0000	0.0000	0.00	0.00
0.1500	0.0000	0.00	0.00
0.2000	250	4.17	4.17
0.2001	0	0.00	4.17
0.3500	0	0.00	4.17
Copy to PCSWMM (depth / area)			

No. of Inlets = 3 Area Drains

Ponding Information	
Ponding Area (trap low) No:	SP28
Structure / Inlet No:	AD66
Structure / Inlet Type	Area Drain
Include Structure Storage (yes/no)	No
Structure Shape (rect / round)	round
Structure Length or DIA (mm)	
Structure Width (mm)	
Max. Ponding Area (m2) =	55
Max. Ponding Elev at Spill (m):	54.95
Min. Ponding Elev (Lid Elev) (m):	54.90
Max. Prism Volume (m3)	0.92
Depth to Inv below ground (m)	0.150
Allowance for Overland Flow (m)	0.150
Ponding Rim Elevation (m)	55.10
Inv Elev of Storage Node (m)	54.75
Max Ponding Depth (m) =	0.050

Storage Function for Modelling			
Head / Depth (m)	Area (m2)	Incr Vol (m3)	Tot Vol (m3)
0.0000	0.0000	0.00	0.00
0.1500	0.0000	0.00	0.00
0.2000	55	0.92	0.92
0.2001	0	0.00	0.92
0.3500	0	0.00	0.92
Copy to PCSWMM (depth / area)			

No. of Inlets = 1 Area Drains

Ponding Information	
Ponding Area (trap low) No:	SP29
Structure / Inlet No:	AD67
Structure / Inlet Type	Area Drain
Include Structure Storage (yes/no)	No
Structure Shape (rect / round)	round
Structure Length or DIA (mm)	
Structure Width (mm)	
Max. Ponding Area (m2) =	31
Max. Ponding Elev at Spill (m):	55.00
Min. Ponding Elev (Lid Elev) (m):	54.90
Max. Prism Volume (m3)	1.03
Depth to Inv below ground (m)	0.150
Allowance for Overland Flow (m)	0.150
Ponding Rim Elevation (m)	55.15
Inv Elev of Storage Node (m)	54.75
Max Ponding Depth (m) =	0.100

Storage Function for Modelling			
Head / Depth (m)	Area (m2)	Incr Vol (m3)	Tot Vol (m3)
0.0000	0.0000	0.00	0.00
0.1500	0.0000	0.00	0.00
0.2500	31	1.03	1.03
0.2501	0	0.00	1.03
0.4000	0	0.00	1.03
Copy to PCSWMM (depth / area)			

No. of Inlets = 1 Area Drains

Ponding Information	
Ponding Area (trap low) No:	SP30
Structure / Inlet No:	AD68,69,70
Structure / Inlet Type	Area Drain
Include Structure Storage (yes/no)	No
Structure Shape (rect / round)	round
Structure Length or DIA (mm)	
Structure Width (mm)	
Max. Ponding Area (m2) =	246
Max. Ponding Elev at Spill (m):	55.10
Min. Ponding Elev (Lid Elev) (m):	55.00
Max. Prism Volume (m3)	8.20
Depth to Inv below ground (m)	0.150
Allowance for Overland Flow (m)	0.150
Ponding Rim Elevation (m)	55.25
Inv Elev of Storage Node (m)	54.85
Max Ponding Depth (m) =	0.100

Storage Function for Modelling			
Head / Depth (m)	Area (m2)	Incr Vol (m3)	Tot Vol (m3)
0.0000	0.0000	0.00	0.00
0.1500	0.0000	0.00	0.00
0.2500	246	8.20	8.20
0.2501	0	0.00	8.20
0.4000	0	0.00	8.20
Copy to PCSWMM (depth / area)			

No. of Inlets = 3 Area Drains

Ponding Information	
Ponding Area (trap low) No:	SP31
Structure / Inlet No:	AD42
Structure / Inlet Type	Area Drain
Include Structure Storage (yes/no)	No
Structure Shape (rect / round)	round
Structure Length or DIA (mm)	
Structure Width (mm)	
Max. Ponding Area (m2) =	4
Max. Ponding Elev at Spill (m):	54.99
Min. Ponding Elev (Lid Elev) (m):	54.91
Max. Prism Volume (m3)	0.11
Depth to Inv below ground (m)	0.150
Allowance for Overland Flow (m)	0.150
Ponding Rim Elevation (m)	55.14
Inv Elev of Storage Node (m)	54.76
Max Ponding Depth (m) =	0.080

Storage Function for Modelling			
Head / Depth (m)	Area (m2)	Incr Vol (m3)	Tot Vol (m3)
0.0000	0.0000	0.00	0.00
0.1500	0.0000	0.00	0.00
0.2300	4	0.11	0.11
0.2301	0	0.00	0.11
0.3800	0	0.00	0.11
Copy to PCSWMM (depth / area)			

No. of Inlets = 1 Area Drains

Ponding Information	
Ponding Area (trap low) No:	SP32
Structure / Inlet No:	AD43
Structure / Inlet Type	Area Drain
Include Structure Storage (yes/no)	No
Structure Shape (rect / round)	round
Structure Length or DIA (mm)	
Structure Width (mm)	
Max. Ponding Area (m2) =	5
Max. Ponding Elev at Spill (m):	54.99
Min. Ponding Elev (Lid Elev) (m):	54.91
Max. Prism Volume (m3)	0.13
Depth to Inv below ground (m)	0.150
Allowance for Overland Flow (m)	0.150
Ponding Rim Elevation (m)	55.14
Inv Elev of Storage Node (m)	54.76
Max Ponding Depth (m) =	0.080

Storage Function for Modelling			
Head / Depth (m)	Area (m2)	Incr Vol (m3)	Tot Vol (m3)
0.0000	0.0000	0.00	0.00
0.1500	0.0000	0.00	0.00
0.2300	5	0.13	0.13
0.2301	0	0.00	0.13
0.3800	0	0.00	0.13
Copy to PCSWMM (depth / area)			

No. of Inlets = 1 Area Drains

Ponding Information	
Ponding Area (trap low) No:	SP33
Structure / Inlet No:	AD77
Structure / Inlet Type	Area Drain
Include Structure Storage (yes/no)	No
Structure Shape (rect / round)	round
Structure Length or DIA (mm)	
Structure Width (mm)	
Max. Ponding Area (m2) =	11
Max. Ponding Elev at Spill (m):	54.58
Min. Ponding Elev (Lid Elev) (m):	54.53
Max. Prism Volume (m3)	0.18
Depth to Inv below ground (m)	0.150
Allowance for Overland Flow (m)	0.150
Ponding Rim Elevation (m)	54.73
Inv Elev of Storage Node (m)	54.38
Max Ponding Depth (m) =	0.05

Storage Function for Modelling			
Head / Depth (m)	Area (m2)	Incr Vol (m3)	Tot Vol (m3)
0.0000	0.0000	0.00	0.00
0.1500	0.0000	0.00	0.00
0.2000	11	0.18	0.18
0.2001	0	0.00	0.18
0.3500	0	0.00	0.18
Copy to PCSWMM (depth / area)			

No. of Inlets = 1 Area Drains

Ponding Information	
Ponding Area (trap low) No:	SP34
Structure / Inlet No:	AD76
Structure / Inlet Type	Area Drain
Include Structure Storage (yes/no)	No
Structure Shape (rect / round)	round
Structure Length or DIA (mm)	
Structure Width (mm)	
Max. Ponding Area (m2) =	11
Max. Ponding Elev at Spill (m):	54.53
Min. Ponding Elev (Lid Elev) (m):	54.48
Max. Prism Volume (m3)	0.18
Depth to Inv below ground (m)	0.150
Allowance for Overland Flow (m)	0.150
Ponding Rim Elevation (m)	54.68
Inv Elev of Storage Node (m)	54.33
Max Ponding Depth (m) =	0.050

Storage Function for Modelling			
Head / Depth (m)	Area (m2)	Incr Vol (m3)	Tot Vol (m3)
0.0000	0.0000	0.00	0.00
0.1500	0.0000	0.00	0.00
0.2000	11	0.18	0.18
0.2001	0	0.00	0.18
0.3500	0	0.00	0.18
Copy to PCSWMM (depth / area)			

No. of Inlets = 1 Area Drains

Ponding Information	
Ponding Area (trap low) No:	SP35
Structure / Inlet No:	AD75
Structure / Inlet Type	Area Drain
Include Structure Storage (yes/no)	No
Structure Shape (rect / round)	round
Structure Length or DIA (mm)	
Structure Width (mm)	
Max. Ponding Area (m2) =	88
Max. Ponding Elev at Spill (m):	53.65
Min. Ponding Elev (Lid Elev) (m):	53.50
Max. Prism Volume (m3)	4.40
Depth to Inv below ground (m)	0.150
Allowance for Overland Flow (m)	0.150
Ponding Rim Elevation (m)	53.80
Inv Elev of Storage Node (m)	53.35
Max Ponding Depth (m) =	0.150

Storage Function for Modelling			
Head / Depth (m)	Area (m2)	Incr Vol (m3)	Tot Vol (m3)
0.0000	0.0000	0.00	0.00
0.1500	0.0000	0.00	0.00
0.3000	88	4.40	4.40
0.3001	0	0.00	4.40
0.4500	0	0.00	4.40
Copy to PCSWMM (depth / area)			

No. of Inlets = 2 Area Drains

Ponding Information	
Ponding Area (trap low) No:	SP36
Structure / Inlet No:	AD79
Structure / Inlet Type	Area Drain
Include Structure Storage (yes/no)	No
Structure Shape (rect / round)	round
Structure Length or DIA (mm)	
Structure Width (mm)	
Max. Ponding Area (m2) =	86
Max. Ponding Elev at Spill (m):	54.40
Min. Ponding Elev (Lid Elev) (m):	54.30
Max. Prism Volume (m3)	2.87
Depth to Inv below ground (m)	0.150
Allowance for Overland Flow (m)	0.150
Ponding Rim Elevation (m)	54.55
Inv Elev of Storage Node (m)	54.15
Max Ponding Depth (m) =	0.100

Storage Function for Modelling			
Head / Depth (m)	Area (m2)	Incr Vol (m3)	Tot Vol (m3)
0.0000	0.0000	0.00	0.00
0.1500	0.0000	0.00	0.00
0.2500	86	2.87	2.87
0.2501	0	0.00	2.87
0.4000	0	0.00	2.87
Copy to PCSWMM (depth / area)			

No. of Inlets = 1 Area Drains

Ponding Information	
Ponding Area (trap low) No:	SP99
Structure / Inlet No:	DITCH
Structure / Inlet Type	
Include Structure Storage (yes/no)	No
Structure Shape (rect / round)	
Structure Length or DIA (mm)	
Structure Width (mm)	
Max. Ponding Area (m2) =	51
Max. Ponding Elev at Spill (m):	52.04
Min. Ponding Elev (Lid Elev) (m):	51.89
Max. Prism Volume (m3)	2.55
Depth to Inv below ground (m)	0.000
Allowance for Overland Flow (m)	0.150
Ponding Rim Elevation (m)	52.19
Inv Elev of Storage Node (m)	51.89
Max Ponding Depth (m) =	0.150

Storage Function for Modelling			
Head / Depth (m)	Area (m2)	Incr Vol (m3)	Tot Vol (m3)
0.0000	0.0000	0.00	0.00
0.0000	0.0000	0.00	0.00
0.1000	30.0000	3.00	3.00
0.2000	60	3.00	6.00
0.3000	150	0.00	6.00
0.4500	0	0.00	6.00
Copy to PCSWMM (depth / area)			

Appendix H – Dual Drainage Background Data

Table H1: Major System (Street Segment) Characteristics

Table H2a: Orifice Flows for Area Drains (Phase 1)

Table H2b: Orifice Flows for Area Drains (Phase 2)


Table H2c: Orifice Flows for Area Drains (Phases 3,4,5)

Table H3: Orifice Flows for SWM Facility (All Phases)

TABLE H1: MAJOR SYSTEM (STREET SEGMENT) CHARACTERISTICS

ROAD AND CURB DATA (For Gutter Grades Up to 8% and Lane Crossfalls Up to 6%)

Asphalt width, W_A (m) =	3.600	From EOP to CL
Total Road Width, W_R (m) =	3.600	Includes gutter
Lane crossfall, S_x (m/m) =	0.030	3.0%
Gutter Grade, S_G (m/m) =	0.010	1.0%
Curb Type =	SC1.1	Mountable Curb and Gutter
Inlet Type =	S19	Curb inlet CB
Curb height, H_C (m) =	0.150	
Total curb height, H_T (m) =	0.400	
Curb top width, W_C (m) =	0.150	
Curb bottom width, W (m) =	0.250	
Gutter width, W_G (m) =	0.000	
Gutter slope, S_G (m/m) =	0.000	$S_G = D_G / W_G$
Gutter depth, D_G (m) =	0.000	
Mannings, N =	0.013	
Max Spread, T_{MAX} (m) =	1.800	Max Permitted Spread = 1/2 Asphalt width, $W_A + W_G$
Max Spread on Asphalt, T_{SMAX} (m) =	1.800	Max Permitted Spread Over Asphalt = 1/2 Asphalt width
Max Depth at EOP, D_{SMAX} (m) =	0.054	Based on 1/2 Lane Width
Max depth over gutter, D_{MAX} (m) =	0.054	$D_{MAX} = D_{SMAX} + D_G$

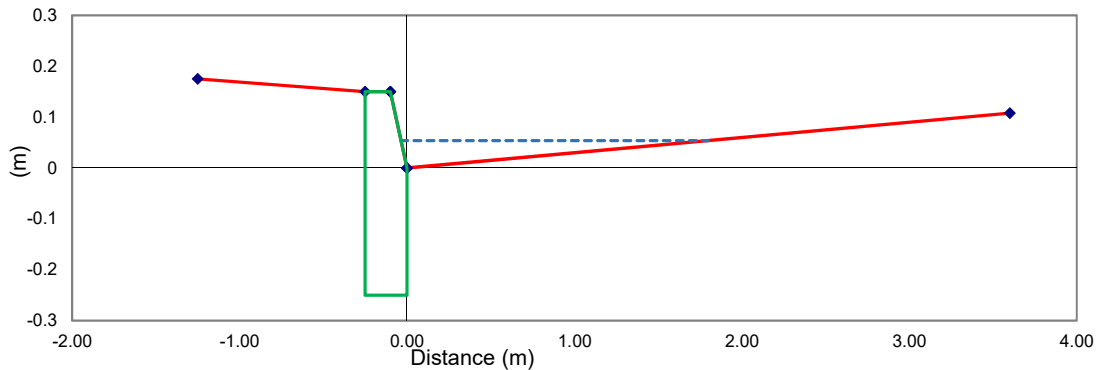

Overland Gutter and Roadway Flow Based on Road & Curb Type

Street Flow, (L/sec)	Assumed Spread (T)	Spread on Asphalt, $T_S = T - W_G$	$D_s = T_s * S_x$	$D = D_s + D_g$	Road and Gutter Flows (m^3/sec)				
					$Q_{(A+C)}$	$Q_{(C)}$	Gutter Flow, $Q_{(A)}$	Road Flow, $Q_{(B)}$	$Q_{(A+B)}$
0.00	0.000	0.000	0.000	0.000	0.0000	0.0000	0.0000	0.0000	0.00
2	0.500	0.500	0.015	0.015	0.0000	0.0000	0.0000	0.0013	1.32
12	1.000	1.000	0.030	0.030	0.0000	0.0000	0.0000	0.0083	8.35
35	1.500	1.500	0.045	0.045	0.0000	0.0000	0.0000	0.0246	24.61
75	2.000	2.000	0.060	0.060	0.0000	0.0000	0.0000	0.0530	53.00
136	2.500	2.500	0.075	0.075	0.0000	0.0000	0.0000	0.0961	96.11
167	2.700	2.700	0.081	0.081	0.0000	0.0000	0.0000	0.1180	118.00
221	3.000	3.000	0.090	0.090	0.0000	0.0000	0.0000	0.1563	156.29
300	3.350	3.350	0.101	0.101	0.0000	0.0000	0.0000	0.2098	209.77

*Note: Re-iterate to get Street Flow Equal to Q_{A+B} (use Goal Seek Function)

INLET CAPACITY, APPROACH FLOW & SPREAD BASED ON

Lane Crossfall = 0.030 m/m

Gutter Grade = 0.010 m/m

Street Flow (L/sec)	Total Spread, T (m)	Spread on Asphalt, T_S (metres)	Depth of Flow at Gutter (m)	Inlet Capture Rate (m3/sec)	Inlet Capture Rate (L/sec)
0	0.000	0.000	0.000	0.000	0
2	0.500	0.500	0.015	0.011	11
12	1.000	1.000	0.030	0.013	13
35	1.500	1.500	0.045	0.028	28
75	2.000	2.000	0.060	0.040	40
136	2.500	2.500	0.075	0.044	44
167	2.700	2.700	0.081	0.048	48
221	3.000	3.000	0.090	0.055	55
300	3.350	3.350	0.101	0.000	55

Note: The Total Spread (T), includes Gutter width, (W_g) plus spread on lane, (T_s) for curb & gutter type curbs

Table H2a: Orifice Flows for Area Drains (Phase 1)

Type	JR. Smith 1005 Area Drain
Size (mm)	101.6
Area (mm ²)	8,107
Area (inch ²)	12.566
Coeff. C	0.61
interval	0.025
Dist below (m)	0.150

Head (m)	Discharge Rate (L/sec)			
	1 Drain	2 Drain	3 Drain	4 Drain
0.000	0.00	0.00	0.00	0.00
0.025	3.46	6.93	10.39	13.85
0.050	4.90	9.80	14.69	19.59
0.075	6.00	12.00	18.00	24.00
0.100	6.93	13.85	20.78	27.71
0.125	7.74	15.49	23.23	30.98
0.150	8.48	16.97	25.45	33.94
0.175	9.16	18.33	27.49	36.66
0.200	9.80	19.59	29.39	39.19
0.225	10.39	20.78	31.17	41.56
0.250	10.95	21.91	32.86	43.81
0.275	11.49	22.97	34.46	45.95
0.300	12.00	24.00	35.99	47.99

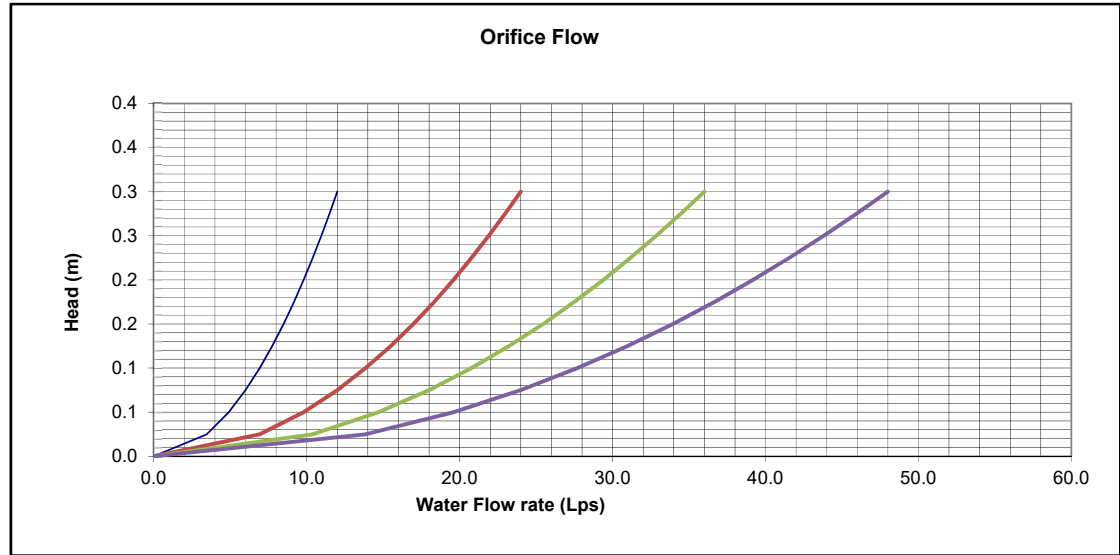


Table H2b: Orifice Flows for Area Drains (Phase 2)

Type	Watts Area Drain (FD-463-P-AF-4)
Location	Exterior Parking Areas
Size (mm)	76
Area (mm ²)	4536
Area (inch ²)	7.032
Coeff. C	0.610
interval	0.025
Dist below (m)	0.150

Head (m)	Discharge Rate (L/sec)				
	1 Drain	2 Drain	3 Drain	4 Drain	5 Drain
0.000	0.00	0.00	0.00	0.00	0.00
0.025	1.94	3.88	5.81	7.75	9.69
0.050	2.74	5.48	8.22	10.96	13.70
0.075	3.36	6.71	10.07	13.43	16.78
0.100	3.88	7.75	11.63	15.50	19.38
0.125	4.33	8.67	13.00	17.33	21.67
0.150	4.75	9.49	14.24	18.99	23.74
0.175	5.13	10.26	15.38	20.51	25.64
0.200	5.48	10.96	16.44	21.93	27.41
0.225	5.81	11.63	17.44	23.26	29.07
0.250	6.13	12.26	18.39	24.51	30.64
0.275	6.43	12.86	19.28	25.71	32.14
0.300	6.71	13.43	20.14	26.85	33.57

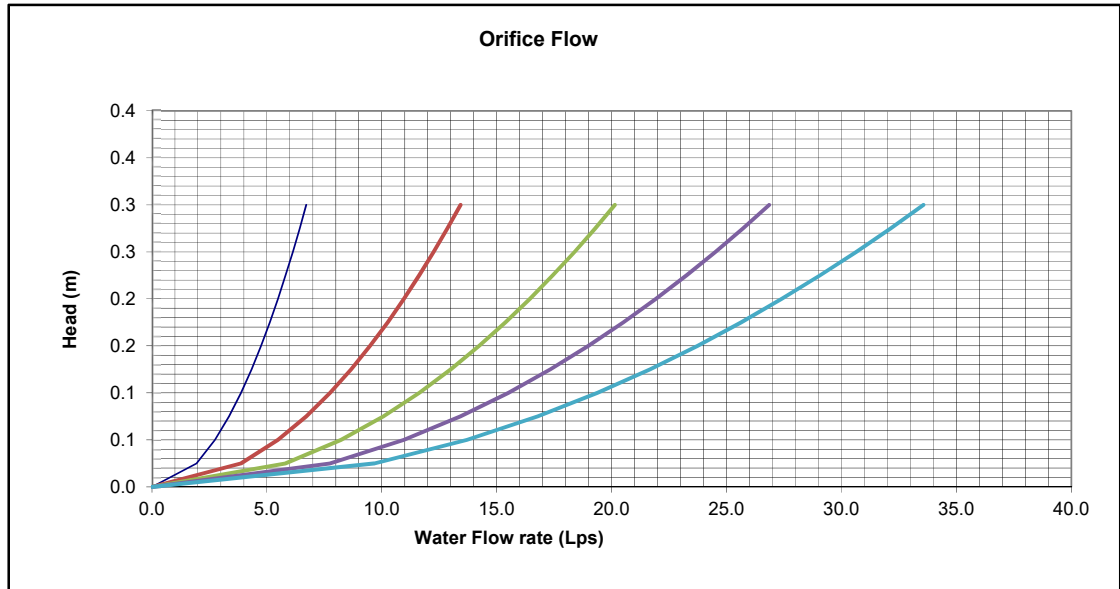
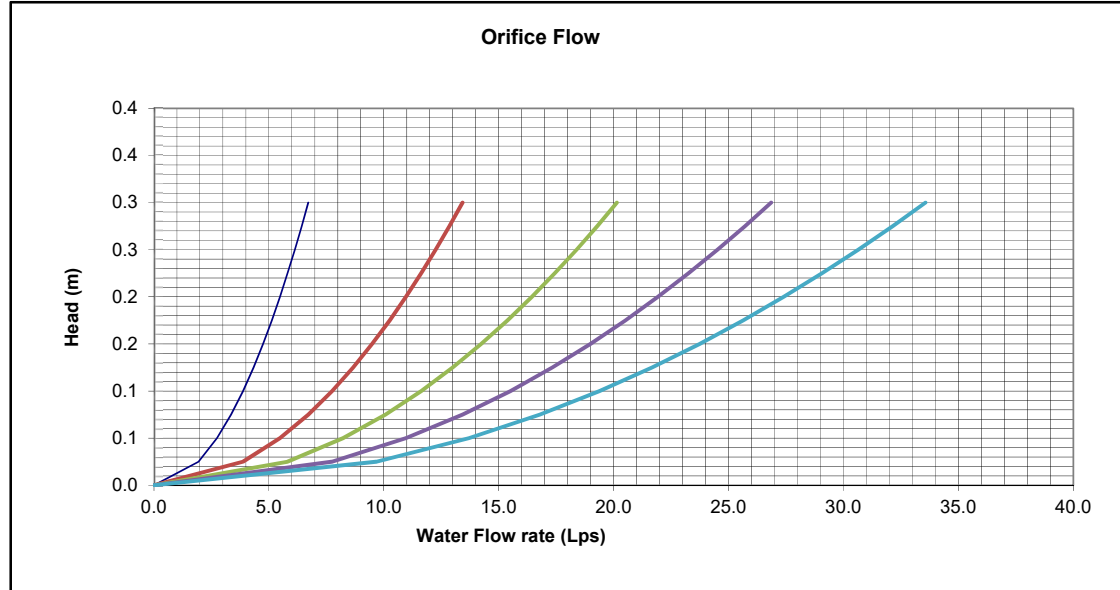


Table H2b: Orifice Flows for Area Drains (Phases 3, 4, 5)

Type	Watts Area Drain (FD-460-AF)
Location	Exterior Parking, Landscaping Areas
Size (mm)	75
Area (mm ²)	4418
Area (inch ²)	6.848
Coeff. C	0.610
interval	0.025
Dist below (m)	0.150


Head (m)	Discharge Rate (L/sec)				
	1 Drain	2 Drain	3 Drain	4 Drain	5 Drain
0.000	0.00	0.00	0.00	0.00	0.00
0.025	1.94	3.88	5.81	7.75	9.69
0.050	2.74	5.48	8.22	10.96	13.70
0.075	3.36	6.71	10.07	13.43	16.78
0.100	3.88	7.75	11.63	15.50	19.38
0.125	4.33	8.67	13.00	17.33	21.67
0.150	4.75	9.49	14.24	18.99	23.74
0.175	5.13	10.26	15.38	20.51	25.64
0.200	5.48	10.96	16.44	21.93	27.41
0.225	5.81	11.63	17.44	23.26	29.07
0.250	6.13	12.26	18.39	24.51	30.64
0.275	6.43	12.86	19.28	25.71	32.14
0.300	6.71	13.43	20.14	26.85	33.57



**Table H3
Orifice Flows for SWM Pond (All Phases)**

Type	SWM Pond Outlet
Size (mm)	263
Area (mm ²)	54,325
Area (inch ²)	84.204
Coeff. C	0.61
interval	0.200

Head (m)	Discharge Rate (L/sec)
0.000	0.0
0.200	65.6
0.400	92.8
0.600	113.7
0.800	131.3
1.000	146.8
1.200	160.8
1.400	173.7
1.600	185.7
1.800	196.9
2.000	207.6
2.200	217.7
2.400	227.4

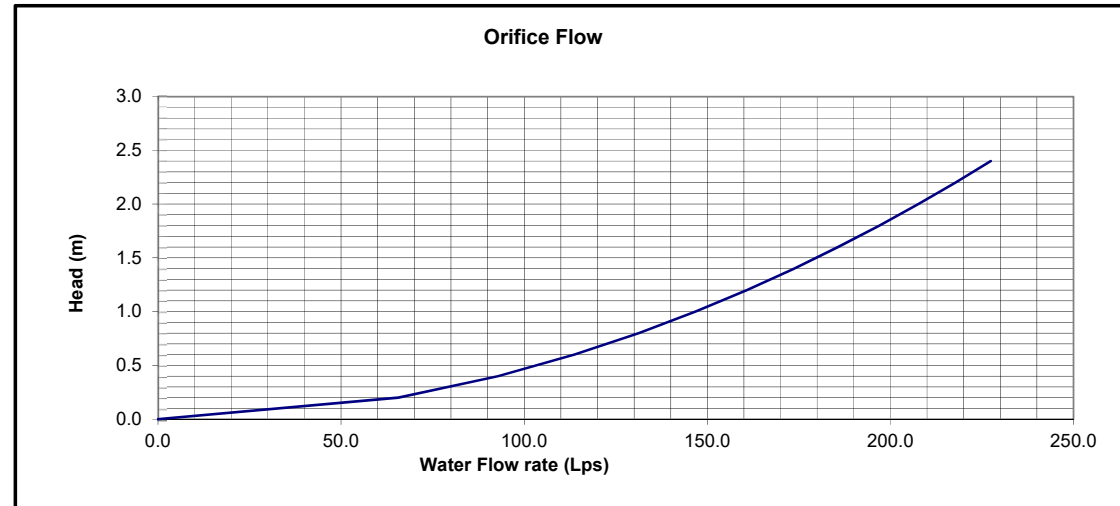

Appendix I – Dual Drainage Modelling Data

PCSWMM Input File (Details) for 100-year 3-hr Chicago Storm

PCSWMM Output File (Status) for 100-year 3-hr Chicago Storm

DETAILS

[TITLE]
 Based on Siteplan Rev G (2019.07.10)
 Received from NEUF on July 11, 2019
 For Siteplan Submission #4 July 19, 2019
 RAISED SWM POND SPILL ELEV (50.07m)+0.26m TO 50.33m
 Edit Tower #5 & #6 catchment areas and roof drains based on Issued for 80% Coord
 dwg (2024-04-19)

[OPTIONS]
 ;;Options Value
 ;;-----
 FLOW_UNITS LPS
 INFILTRATION HORTON
 FLOW_ROUTING DYNWAVE
 LINK_OFFSETS ELEVATION
 MIN_SLOPE 0
 ALLOW_PONDING NO
 SKIP_STEADY_STATE NO

START_DATE 09/01/2018
 START_TIME 00:00:00
 REPORT_START_DATE 09/01/2018
 REPORT_START_TIME 00:00:00
 END_DATE 09/01/2018
 END_TIME 12:00:00
 SWEEP_START 01/01
 SWEEP_END 12/31
 DRY_DAYS 0
 REPORT_STEP 00:05:00
 WET_STEP 00:05:00
 DRY_STEP 00:05:00
 ROUTING_STEP 5

INERTIAL_DAMPING PARTIAL
 NORMAL_FLOW_LIMITED BOTH
 FORCE_MAIN_EQUATION H-W
 VARIABLE_STEP 0.75
 LENGTHENING_STEP 0
 MIN_SURFAREA 0
 MAX_TRIALS 8
 HEAD_TOLERANCE 0.0015
 SYS_FLOW_TOL 5
 LAT_FLOW_TOL 5
 MINIMUM_STEP 0.5
 THREADS 4

[EVAPORATION]
 ;;Type Parameters
 ;;-----
 CONSTANT 0.0
 DRY_ONLY NO

[RAINGAGES]
 ;; Name Type Intrvl Catch Data Source
 ;;-----
 Chicago_3h_100yr INTENSITY 0:10 1.0 TIMESERIES Chicago_3h_100yr
 Chicago_3h_5yr INTENSITY 0:10 1.0 TIMESERIES Chicago_3h_5yr

[SUBCATCHMENTS]
 ;; Total Pcnt. Pcnt.
 Curb Snow
 ;;Name Raingage Outlet Area Imperv Width Slope
 Length Pack
 ;;-----
 S01 Chicago_3h_100yr T3-ROOF-5-NOSTORAGE 0.0074 100 24.7 1
 0

S02	Chicago_3h_100yr	OUTFALL_174	0.0048	22.2	9	1
0						
S04	Chicago_3h_100yr	OUTFALL_174	0.0285	6.7	178.1	1
0						
S05	Chicago_3h_100yr	IN138478	0.037	1	81.2	0.5
0						
S06	Chicago_3h_100yr	T3-ROOF-2-STORAGE	0.0075	100	25	1
0						
S07	Chicago_3h_100yr	SP35	0.1446	73.8	57.6	1
0						
S08	Chicago_3h_100yr	DITCH-OUT	0.0594	36.4	35.8	0.5
0						
S09	Chicago_3h_100yr	T3-ROOF-4-NOSTORAGE	0.0294	100	36.8	1
0						
S10	Chicago_3h_100yr	T3-ROOF-3-STORAGE	0.0078	100	26	1
0						
S11	Chicago_3h_100yr	T2-ROOF3-STORAGE	0.0092	99.7	30.7	1
0						
S12	Chicago_3h_100yr	T2-ROOF-4-NOSTORAGE	0.0293	99.9	36.6	1
0						
S13	Chicago_3h_100yr	T2-ROOF2-STORAGE	0.0096	100	32	1
0						
S14	Chicago_3h_100yr	T2-ROOF1-STORAGE	0.0359	100	44.9	1
0						
S15	Chicago_3h_100yr	T2-ROOF-5-NOSTORAGE	0.0066	99.9	22	1
0						
S16	Chicago_3h_100yr	CB07	0.028	13	25.8	1
0						
S17	Chicago_3h_100yr	SP09	0.0246	25.8	17.1	1
0						
S18	Chicago_3h_100yr	SP10	0.0168	22.9	16.8	1
0						
S19	Chicago_3h_100yr	SP11	0.0366	23.6	26	1
0						
S20	Chicago_3h_100yr	SP05	0.0411	18.1	30.3	1
0						
S21	Chicago_3h_100yr	SP02	0.0849	100	49.5	1
0						
S22	Chicago_3h_100yr	TOWER1-CONN	0.0299	68.9	33.3	1
0						
S23	Chicago_3h_100yr	SWM-POND	0.1972	0.4	143.2	1
0						
S24	Chicago_3h_100yr	202B	0.0602	11.6	11	1
0						
S25	Chicago_3h_100yr	MHST54415	0.0338	0	11.4	1
0						
S26	Chicago_3h_100yr	SP04	0.0662	10.5	33.6	1
0						
S27	Chicago_3h_100yr	SP06	0.0552	81	38	1
0						
S28	Chicago_3h_100yr	SP07	0.0328	71.4	26.2	1
0						
S29	Chicago_3h_100yr	SP12	0.0376	23.1	30	1
0						
S30	Chicago_3h_100yr	CB11	0.1517	22.5	46.3	1
0						
S31	Chicago_3h_100yr	SP03	0.0372	99.9	56.3	1
0						
S32	Chicago_3h_100yr	TOWER1-CONN	0.0197	99.8	9.1	1
0						
S33	Chicago_3h_100yr	SP30	0.0302	17.9	47	1
0						
S34	Chicago_3h_100yr	SP08	0.0543	75.7	17.5	1
0						
S37	Chicago_3h_100yr	T1-ROOF-STORAGE	0.087	100	87	1
0						
S38	Chicago_3h_100yr	MHST54409	0.0506	100	59.5	1
0						
S39	Chicago_3h_100yr	TOWER1-CONN	0.0951	19.9	79.3	1
0						

S40	Chicago_3h_100yr	SP01	0.114	64.6	47	1
S41	Chicago_3h_100yr	MHST54411	0.213	84.6	132.1	1
S42	Chicago_3h_100yr	CB10-MAJ	0.127	68.4	38.5	1
S43	Chicago_3h_100yr	TOWER2-CONN-1	0.029	100	7.9	1
S44	Chicago_3h_100yr	MHST76834	0.0496	0.5	12.2	1
S45	Chicago_3h_100yr	IN141918-MAJ	0.0396	79.7	50.1	1
S46	Chicago_3h_100yr	SP28	0.0113	18.2	19	1
S47	Chicago_3h_100yr	TOWER4-CONN-2	0.0243	91	9.3	1
S48	Chicago_3h_100yr	CB05-MAJ	0.0359	85	15.9	1
S49	Chicago_3h_100yr	SP20	0.0801	59.1	68.5	1
S50	Chicago_3h_100yr	SP13	0.02	33.5	37.3	1
S51	Chicago_3h_100yr	SP14	0.0231	39	22.4	1
S52	Chicago_3h_100yr	SP15	0.0224	29.9	23.7	1
S53	Chicago_3h_100yr	OUTFALL_OTT_RIVER_2	0.0634	0	149.3	0.5
S54	Chicago_3h_100yr	SP19	0.0442	7.9	47.3	1
S55	Chicago_3h_100yr	CB04-MAJ	0.0232	67.2	13.7	1
S56	Chicago_3h_100yr	SP18	0.0223	44	38.3	1
S57	Chicago_3h_100yr	SP36	0.0235	32.5	18	1
S58	Chicago_3h_100yr	206	0.0211	20.8	16.8	1
S59	Chicago_3h_100yr	SP99	0.2066	2	256.7	0.5
S60	Chicago_3h_100yr	SP17	0.0205	24.2	25.2	1
S61	Chicago_3h_100yr	SP16	0.0213	34.7	21.7	1
S62	Chicago_3h_100yr	SP22	0.0443	56	37.7	1
S63	Chicago_3h_100yr	SP21	0.0435	71.5	31.8	1
S64	Chicago_3h_100yr	SP27	0.0516	27.2	63	1
S65	Chicago_3h_100yr	CB08	0.0253	4.5	10	1
S66	Chicago_3h_100yr	CB09	0.0639	13.9	28.7	1
S67	Chicago_3h_100yr	T5A5B-ROOF-STORAGE	0.1003	100	60.8	1
;T4-AMMENITY-ROOF						
S67_1	Chicago_3h_100yr	T4-ROOF2-NOSTORAGE	0.0511	100	102.2	1
;T4-HIGHROOF						
S67_2	Chicago_3h_100yr	T4-ROOF1-STORAGE	0.0762	100	152.4	1
S68	Chicago_3h_100yr	SP26	0.0279	28.9	23.2	1
S69	Chicago_3h_100yr	SP25	0.0366	18	45.5	1
S70	Chicago_3h_100yr	SP23	0.0828	26.7	92.1	1
S71	Chicago_3h_100yr	SP24	0.023	9.2	32.6	1

S72	Chicago_3h_100yr	TOWER2-CONN-1	0.005	100	5.1	1
S73	Chicago_3h_100yr	SP31,SP32	0.0048	99.9	9.7	1
S74	Chicago_3h_100yr	SP29	0.0147	46	16	1
S75	Chicago_3h_100yr	IN141919-MAJ	0.1074	69.6	33	1
S76	Chicago_3h_100yr	T3-ROOF-1-STORAGE	0.0403	100	50.4	1
S77	Chicago_3h_100yr	T5-ROOF-AMMENITY_1	0.0208	100	46.2	1
S78	Chicago_3h_100yr	T5-ROOF_AMMENITY_2	0.021	100	46.7	1
S79	Chicago_3h_100yr	T5-ROOF-STORAGE	0.0583	100	55.5	1
S80	Chicago_3h_100yr	T6-ROOF_AMMENITY_1	0.0169	100	37.6	1
S81	Chicago_3h_100yr	T6-ROOF_AMMENITY_2	0.021	100	46.7	1
S82	Chicago_3h_100yr	T5A-ROOF-STORAGE	0.0583	100	55.5	1
[SUBAREAS]						
;;Subcatchment N-Imperv N-Perv S-Imperv S-Perv PctZero RouteTo						
PctRouted						
;;-----						

S01	0.013	0.4	1.57	4.67	10	OUTLET
S02	0.013	0.4	1.57	4.67	10	OUTLET
S04	0.013	0.4	1.57	4.67	10	OUTLET
S05	0.013	0.4	1.57	4.67	10	OUTLET
S06	0.013	0.4	1.57	4.67	10	OUTLET
S07	0.013	0.4	1.57	4.67	10	OUTLET
S08	0.013	0.4	1.57	4.67	10	OUTLET
S09	0.013	0.4	1.57	4.67	10	OUTLET
S10	0.013	0.4	1.57	4.67	10	OUTLET
S11	0.013	0.4	1.57	4.67	10	OUTLET
S12	0.013	0.4	1.57	4.67	10	OUTLET
S13	0.013	0.4	1.57	4.67	10	OUTLET
S14	0.013	0.4	1.57	4.67	10	OUTLET
S15	0.013	0.4	1.57	4.67	10	OUTLET
S16	0.013	0.4	1.57	4.67	10	OUTLET
S17	0.013	0.4	1.57	4.67	10	OUTLET
S18	0.013	0.4	1.57	4.67	10	OUTLET
S19	0.013	0.4	1.57	4.67	10	OUTLET
S20	0.013	0.4	1.57	4.67	10	OUTLET
S21	0.013	0.4	1.57	4.67	10	OUTLET
S22	0.013	0.4	1.57	4.67	10	OUTLET
S23	0.013	0.4	1.57	4.67	10	OUTLET
S24	0.013	0.4	1.57	4.67	10	OUTLET
S25	0.013	0.4	1.57	4.67	10	OUTLET
S26	0.013	0.4	1.57	4.67	10	OUTLET
S27	0.013	0.4	1.57	4.67	10	OUTLET
S28	0.013	0.4	1.57	4.67	10	OUTLET
S29	0.013	0.4	1.57	4.67	10	OUTLET
S30	0.013	0.4	1.57	4.67	10	OUTLET
S31	0.013	0.4	1.57	4.67	10	OUTLET
S32	0.013	0.4	1.57	4.67	10	OUTLET
S33	0.013	0.4	1.57	4.67	10	OUTLET
S34	0.013	0.4	1.57	4.67	10	OUTLET
S37	0.013	0.4	1.57	4.67	10	OUTLET
S38	0.013	0.4	1.57	4.67	10	OUTLET
S39	0.013	0.4	1.57	4.67	10	OUTLET
S40	0.013	0.4	1.57	4.67	10	OUTLET
S41	0.013	0.4	1.57	4.67	10	OUTLET
S42	0.013	0.4	1.57	4.67	10	OUTLET
S43	0.013	0.4	1.57	4.67	10	OUTLET

S44	0.013	0.4	1.57	4.67	10	OUTLET
S45	0.013	0.4	1.57	4.67	10	OUTLET
S46	0.013	0.4	1.57	4.67	10	OUTLET
S47	0.013	0.4	1.57	4.67	10	OUTLET
S48	0.013	0.4	1.57	4.67	10	OUTLET
S49	0.013	0.4	1.57	4.67	10	OUTLET
S50	0.013	0.4	1.57	4.67	10	OUTLET
S51	0.013	0.4	1.57	4.67	10	OUTLET
S52	0.013	0.4	1.57	4.67	10	OUTLET
S53	0.013	0.4	1.57	4.67	10	OUTLET
S54	0.013	0.4	1.57	4.67	10	OUTLET
S55	0.013	0.4	1.57	4.67	10	OUTLET
S56	0.013	0.4	1.57	4.67	10	OUTLET
S57	0.013	0.4	1.57	4.67	10	OUTLET
S58	0.013	0.4	1.57	4.67	10	OUTLET
S59	0.013	0.4	1.57	4.67	10	OUTLET
S60	0.013	0.4	1.57	4.67	10	OUTLET
S61	0.013	0.4	1.57	4.67	10	OUTLET
S62	0.013	0.4	1.57	4.67	10	OUTLET
S63	0.013	0.4	1.57	4.67	10	OUTLET
S64	0.013	0.4	1.57	4.67	10	OUTLET
S65	0.013	0.4	1.57	4.67	10	OUTLET
S66	0.013	0.4	1.57	4.67	10	OUTLET
S67	0.013	0.4	1.57	4.67	10	OUTLET
S67_1	0.013	0.4	1.57	4.67	10	OUTLET
S67_2	0.013	0.4	1.57	4.67	10	OUTLET
S68	0.013	0.4	1.57	4.67	10	OUTLET
S69	0.013	0.4	1.57	4.67	10	OUTLET
S70	0.013	0.4	1.57	4.67	10	OUTLET
S71	0.013	0.4	1.57	4.67	10	OUTLET
S72	0.013	0.4	1.57	4.67	10	OUTLET
S73	0.013	0.4	1.57	4.67	10	OUTLET
S74	0.013	0.4	1.57	4.67	10	OUTLET
S75	0.013	0.4	1.57	4.67	10	OUTLET
S76	0.013	0.4	1.57	4.67	10	OUTLET
S77	0.013	0.4	1.57	4.67	10	OUTLET
S78	0.013	0.4	1.57	4.67	10	OUTLET
S79	0.013	0.4	1.57	4.67	10	OUTLET
S80	0.013	0.4	1.57	4.67	10	OUTLET
S81	0.013	0.4	1.57	4.67	10	OUTLET
S82	0.013	0.4	1.57	4.67	10	OUTLET

[INFILTRATION]

;;Subcatchment	MaxRate	MinRate	Decay	DryTime	MaxInfil
-----	-----	-----	-----	-----	-----
S01	76.2	13.2	4.14	7	0
S02	76.2	13.2	4.14	7	0
S04	76.2	13.2	4.14	7	0
S05	76.2	13.2	4.14	7	0
S06	76.2	13.2	4.14	7	0
S07	76.2	13.2	4.14	7	0
S08	76.2	13.2	4.14	7	0
S09	76.2	13.2	4.14	7	0
S10	76.2	13.2	4.14	7	0
S11	76.2	13.2	4.14	7	0
S12	76.2	13.2	4.14	7	0
S13	76.2	13.2	4.14	7	0
S14	76.2	13.2	4.14	7	0
S15	76.2	13.2	4.14	7	0
S16	76.2	13.2	4.14	7	0
S17	76.2	13.2	4.14	7	0
S18	76.2	13.2	4.14	7	0
S19	76.2	13.2	4.14	7	0
S20	76.2	13.2	4.14	7	0
S21	76.2	13.2	4.14	7	0
S22	76.2	13.2	4.14	7	0

S23	76.2	13.2	4.14	7	0
S24	76.2	13.2	4.14	7	0
S25	76.2	13.2	4.14	7	0
S26	76.2	13.2	4.14	7	0
S27	76.2	13.2	4.14	7	0
S28	76.2	13.2	4.14	7	0
S29	76.2	13.2	4.14	7	0
S30	76.2	13.2	4.14	7	0
S31	76.2	13.2	4.14	7	0
S32	76.2	13.2	4.14	7	0
S33	76.2	13.2	4.14	7	0
S34	76.2	13.2	4.14	7	0
S37	76.2	13.2	4.14	7	0
S38	76.2	13.2	4.14	7	0
S39	76.2	13.2	4.14	7	0
S40	76.2	13.2	4.14	7	0
S41	76.2	13.2	4.14	7	0
S42	76.2	13.2	4.14	7	0
S43	76.2	13.2	4.14	7	0
S44	76.2	13.2	4.14	7	0
S45	76.2	13.2	4.14	7	0
S46	76.2	13.2	4.14	7	0
S47	76.2	13.2	4.14	7	0
S48	76.2	13.2	4.14	7	0
S49	76.2	13.2	4.14	7	0
S50	76.2	13.2	4.14	7	0
S51	76.2	13.2	4.14	7	0
S52	76.2	13.2	4.14	7	0
S53	76.2	13.2	4.14	7	0
S54	76.2	13.2	4.14	7	0
S55	76.2	13.2	4.14	7	0
S56	76.2	13.2	4.14	7	0
S57	76.2	13.2	4.14	7	0
S58	76.2	13.2	4.14	7	0
S59	76.2	13.2	4.14	7	0
S60	76.2	13.2	4.14	7	0
S61	76.2	13.2	4.14	7	0
S62	76.2	13.2	4.14	7	0
S63	76.2	13.2	4.14	7	0
S64	76.2	13.2	4.14	7	0
S65	76.2	13.2	4.14	7	0
S66	76.2	13.2	4.14	7	0
S67	76.2	13.2	4.14	7	0
S67_1	76.2	13.2	4.14	7	0
S67_2	76.2	13.2	4.14	7	0
S68	76.2	13.2	4.14	7	0
S69	76.2	13.2	4.14	7	0
S70	76.2	13.2	4.14	7	0
S71	76.2	13.2	4.14	7	0
S72	76.2	13.2	4.14	7	0
S73	76.2	13.2	4.14	7	0
S74	76.2	13.2	4.14	7	0
S75	76.2	13.2	4.14	7	0
S76	76.2	13.2	4.14	7	0
S77	76.2	13.2	4.14	7	0
S78	76.2	13.2	4.14	7	0
S79	76.2	13.2	4.14	7	0
S80	76.2	13.2	4.14	7	0
S81	76.2	13.2	4.14	7	0
S82	76.2	13.2	4.14	7	0

[JUNCTIONS]

;;Name	Invert Elev.	Max. Depth	Init. Depth	Surcharge Depth	Ponded Area
-----	-----	-----	-----	-----	-----
202B	49.06	2.24	0	0	0

204	49.231	2.369	0	0	0
205	49.382	1.618	0	0	0
206	49.519	1.481	0	0	0
207	49.72	1.43	0	0	0
208	50.918	2.972	0	0	0
209	51.25	3.42	0	0	0
210	50.74	2.46	0	0	0
CB04	52.57	1.4	0	0	0
CB04-MAJ	53.97	0.15	0	0	0
CB05	52.5	2.03	0	0	0
CB05-MAJ	54.53	0.15	0	0	0
CB07	50.023	0.977	0	0	0
CB08	49.297	1.653	0	0	0
CB09	49.7	0.95	0	0	0
CB10	52.35	0.97	0	0	0
CB10-MAJ	53.32	0.15	0	0	0
CB11	50.7	2.02	0	0	0
DITCH-OUT	52.45	0.55	0	0	0
IN138478	51.08	1.4	0	0	0
IN141918	50.75	1.8	0	0	0
IN141918-MAJ	52.55	0.15	0	0	0
IN141919	51.52	1.8	0	0	0
IN141919-MAJ	53.32	0.15	0	0	0
MHST54409	49.96	4.358	0	0	0
MHST54410	49	4.049	0	0	0
MHST54411	50.06	2.42	0	0	0
MHST54412	48.31	4.371	0	0	0
MHST54413	48	4.528	0	0	0
MHST54414	47.16	5.111	0	0	0
MHST54415	48.9	2.82	0	0	0
MHST54416	49	2.14	0	0	0
MHST76833	50.46	3.86	0	0	0
MHST76834	50.73	2.299	0	0	0
MHST76835	50.61	2.6	0	0	0
MHST78305	50.79	2.21	0	0	0
MHST78307	50.85	3.25	0	0	0
MHST78309	49.14	2.66	0	0	0
POND-OUTLET	48.63	1.62	0	0	0
T01	50.694	2.391	0	0	0
T02	50.67	2.63	0	0	0
T03	50.752	2.275	0	0	0
T04	50.859	2.207	0	0	0
T05	50.871	2.279	0	0	0
T06	50.953	2.59	0	0	0
T07	51.068	2.713	0	0	0
T08	49.055	2.206	0	0	0
T09	49.255	2.265	0	0	0
T10	49.618	1.472	0	0	0
TOWER1-CONN	49.45	5.39	0	0	0
TOWER2-CONN-1	49.48	5.36	0	0	0
TOWER2-CONN-2	49.51	5.33	0	0	0
TOWER2-CONN-3	51.09	3.75	0	0	0
TOWER3-CONN-1	49.51	5.33	0	0	0
TOWER3-CONN-2	49.663	5.177	0	0	0
TOWER4-CONN-1	49.59	5.25	0	0	0
TOWER4-CONN-2	49.94	4.9	0	0	0
TOWER5A5B-CONN	50.8	3.8	0	0	0

```

[OUTFALLS]
;;
;;Name      Invert      Outfall      Stage/Table      Tide
            Elev.      Type         Time Series      Gate      Route To
-----
OUTFALL_174      53.05      FREE                NO
OUTFALL_OTT_RIVER_1 46.96      FREE                NO
OUTFALL_OTT_RIVER_2 48            FREE                NO
OUTFALL_RAVINE   50.25      FREE                NO

```

```

OUTFALL_SWMPOND 49.77      FREE                NO
[STORAGE]
;;
Evap.      Invert      Max.      Init.      Storage      Curve
;;Name      Elev.      Depth      Depth      Curve      Params
Frac.      Infiltration parameters
-----
SP01      0      54.45      0.37      0      TABULAR      SP01-STORAGE
SP02      0      54.31      0.51      0      TABULAR      SP02-STORAGE
SP03      0      52.38      0.32      0      TABULAR      SP03-STORAGE
SP04      0      54.35      0.45      0      TABULAR      SP04-STORAGE
SP05      0      54.4      0.35      0      TABULAR      SP05-STORAGE
SP06      0      54.4      0.44      0      TABULAR      SP06-STORAGE
SP07      0      54.45      0.39      0      TABULAR      SP07-STORAGE
SP08      0      53.75      0.48      0      TABULAR      SP12-STORAGE
SP09      0      54.4      0.45      0      TABULAR      SP09-STORAGE
SP10      0      54.47      0.38      0      TABULAR      SP10-STORAGE
SP11      0      54.4      0.45      0      TABULAR      SP11-STORAGE
SP12      0      54.4      0.45      0      TABULAR      SP12-STORAGE
SP13      0      54.53      0.42      0      TABULAR      SP13-STORAGE
SP14      0      54.51      0.43      0      TABULAR      SP14-STORAGE
SP15      0      54.51      0.42      0      TABULAR      SP15-STORAGE
SP16      0      54.51      0.4      0      TABULAR      SP16-STORAGE
SP17      0      54.51      0.39      0      TABULAR      SP17-STORAGE
SP18      0      54.5      0.35      0      TABULAR      SP18-STORAGE
SP19      0      54.5      0.46      0      TABULAR      SP19-STORAGE
SP20      0      54.5      0.46      0      TABULAR      SP20-STORAGE
SP21      0      54.5      0.4      0      TABULAR      SP21-STORAGE
SP22      0      54.5      0.45      0      TABULAR      SP22-STORAGE
SP23      0      54.6      0.4      0      TABULAR      SP23-STORAGE
SP24      0      54.65      0.37      0      TABULAR      SP24-STORAGE
SP25      0      54.75      0.35      0      TABULAR      SP25-STORAGE
SP26      0      54.6      0.43      0      TABULAR      SP26-STORAGE
SP27      0      54.75      0.35      0      TABULAR      SP27-STORAGE
SP28      0      54.75      0.35      0      TABULAR      SP28-STORAGE
SP29      0      54.75      0.4      0      TABULAR      SP29-STORAGE
SP30      0      54.85      0.4      0      TABULAR      SP30-STORAGE
SP31,SP32      54.76      0.38      0      TABULAR      SP31,SP32-STORAGE

```

SP35		53.35	0.45	0	TABULAR	SP35-STORAGE			
0	0								
SP36		54.15	0.4	0	TABULAR	SP38-STORAGE			
0	0								
SP99		52.22	1.3	0	TABULAR	SP99			
0	0								
SWM-POND		48.63	2.37	0	TABULAR	SWM-POND-DME-ADJ			
0	0								
T1-ROOF-STORAGE	60		0.15	0	TABULAR	TOWER1-ROOF-STORAGE			
0	0								
T2-ROOF1-STORAGE	60		0.15	0	TABULAR	TOWER2-ROOF1-STORAGE			
0	0								
T2-ROOF2-STORAGE	60		0.15	0	TABULAR	TOWER2-ROOF2-STORAGE			
0	0								
T2-ROOF3-STORAGE	60		0.15	0	TABULAR	TOWER2-ROOF3-STORAGE			
0	0								
T2-ROOF-4-NOSTORAGE	60		0.15	0	FUNCTIONAL	0	0	0	
0	0								
T2-ROOF-5-NOSTORAGE	60		0.15	0	FUNCTIONAL	0	0	0	
0	0								
T3-ROOF-1-STORAGE	60		0.15	0	TABULAR	TOWER3-ROOF1-STORAGE			
0	0								
T3-ROOF-2-STORAGE	60		0.15	0	TABULAR	TOWER3-ROOF2-STORAGE			
0	0								
T3-ROOF-3-STORAGE	60		0.15	0	TABULAR	TOWER3-ROOF3-STORAGE			
0	0								
T3-ROOF-4-NOSTORAGE	60		0.15	0	FUNCTIONAL	0	0	0	
0	0								
T3-ROOF-5-NOSTORAGE	60		0.15	0	FUNCTIONAL	0	0	0	
0	0								
T4-ROOF1-STORAGE	60		0.15	0	TABULAR	TOWER4-HIGHROOF-STORAGE			
0	0								
T4-ROOF2-NOSTORAGE	60		0.15	0	FUNCTIONAL	0	0	0	
0	0								
T5A5B-ROOF-STORAGE	60		0.15	0	TABULAR	TOWER5&6-PODIUM-BALLAST			
-ROOF	0 0								
T5A-ROOF-STORAGE	60		0.15	0	TABULAR	TOWER5A-ROOF-STORAGE			
0	0								
T5-ROOF_AMMENITY_2	60		0.15	0	FUNCTIONAL	0	0	0	
0	0								
T5-ROOF-AMMENITY_1	60		0.15	0	FUNCTIONAL	0	0	0	
0	0								
T5-ROOF-STORAGE	60		0.15	0	TABULAR	TOWER5-ROOF-STORAGE			
0	0								
T6-ROOF_AMMENITY_1	60		0.15	0	FUNCTIONAL	0	0	0	
0	0								
T6-ROOF_AMMENITY_2	60		0.15	0	FUNCTIONAL	0	0	0	
0	0								

[CONDUITS]

Outlet	Inlet	Inlet	Max.	Outlet	Manning	Inlet	
Offset	Flow	Node	Flow	Node	N	Offset	

C01		CB04-MAJ		IN141919-MAJ	29.092	0.01	53.97
53.32	0	0					
C01_1		IN138478		SP99	131.026	0.013	52.48
52.22	0	0					
C01_5		SP99		DITCH-OUT	14.625	0.013	52.22
52.45	0	0					
C02		206		205	24.414	0.013	49.519
49.457	0	0					
C03		T10		206	27.793	0.01	49.618
49.519	0	0					
C030		IN141918		T03	11.259	0.013	51.35
51.07	0	0					
C04		CB07		207	12.499	0.013	50.023
49.959	0	0					

C05		TOWER5A5B-CONN	210		1.252	0.013	50.8
50.74	0	0					
C05.1		T07	T06		17.603	0.013	51.068
50.953	0	0					
C05.2		209	T07		9.874	0.013	51.25
51.068	0	0					
C06		CB04	T06		4.619	0.013	52.49
52.444	0	0					
C060		SP08	T04		9.35	0.013	52.24
52.146	0	0					
C07		CB05	T07		4.441	0.013	52.76
52.716	0	0					
C08		T06	208		5.19	0.013	50.953
50.918	0	0					
C080		IN141919	T05		4.94	0.013	52.12
52.02	0	0					
C09		CB11	T02		6.459	0.013	51.3
51.235	0	0					
C10		CB10	MHST78307		1.325	0.013	52.95
52.56	0	0					
;OVERFLOW							
C11		SWM-POND	OUTFALL_SWMPOND		29.932	0.4	50.33
49.77	0	0					
C12		210	MHST54411		13.551	0.013	50.74
50.48	0	0					
C13		T09	204		13.906	0.01	49.255
49.231	0	0					
C14		208	T05		23.089	0.013	50.918
50.871	0	0					
C15		207	T10		41.613	0.01	49.72
49.618	0	0					
C16		TOWER3-CONN-1	204		5.614	0.01	49.65
49.54	0	0					
C17		CB05-MAJ	CB04-MAJ		17.615	0.013	54.53
53.97	0	0					
C18		204	MHST78309		5.416	0.01	49.231
49.205	0	0					
C19		IN141919-MAJ	IN141918-MAJ		34.856	0.013	54.05
52.53	0	0					
C20		CB10-MAJ	SP03		44.258	0.013	52.55
52.38	0	0					
C21		DITCH-OUT	OUTFALL_RAVINE		11.412	0.1	50.35
52.45	0	0					
C22		SP07	SP06		16.205	0.013	54.45
54.4	0	0					
C23		SP06	SP01		37.321	0.013	54.4
54.45	0	0					
C24		CB08	T10		2.611	0.01	49.297
49.618	0	0					
C25		205	T09		34.073	0.01	49.382
49.255	0	0					
C26		SP35	DITCH-OUT		34.918	0.1	52.95
52.45	0	0					
C27		SP22	CB05-MAJ		38.051	0.013	54.76
54.53	0	0					
C28		CB09	T09		6.798	0.01	49.7
49.255	0	0					
C29		TOWER4-CONN-2	207		1.004	0.01	49.94
49.72	0	0					
C37		IN138478	MHST78307		11.21	0.013	51.08
50.98	0	0					
OL4		SP03	IN141918-MAJ		16.305	0.013	52.55
52.53	0	0					
STM104099		MHST78307	MHST76833		26.105	0.013	50.85
50.46	0	0					
STM104100		MHST76833	MHST54409		68.255	0.013	50.46
49.99	0	0					
STM104102_1		MHST76834	T01		11.882	0.013	50.73
50.694	0	0					
STM104102_3		T01	T02		8.569	0.013	50.694
50.694	0	0					

STM104102_4	T02		MHST76835	15.806	0.013	50.67
50.62	0	0				
STM104104	MHST76835		MHST76833	22.029	0.013	50.61
50.46	0	0				
STM105994_2	T04		MHST78305	4.714	0.013	50.859
50.85	0	0				
STM105994_5	T05		T04	6.072	0.013	50.871
50.859	0	0				
STM105995_1	MHST78305		T03	21.699	0.013	50.79
50.752	0	0				
STM105995_2	T03		MHST76834	1.259	0.013	50.752
50.75	0	0				
STM105997	TOWER2-CONN-3		MHST76834	41.319	0.013	51.09
50.89	0	0				
STM106002-1_1	202B		T08	2.061	0.013	49.06
49.055	0	0				
STM106002-1_2	T08		MHST54416	5.87	0.013	49.055
49.04	0	0				
STM106002-2	MHST78309		202B	51.992	0.013	49.14
49.06	0	0				
STM65382	MHST54416		MHST54415	41.323	0.013	49
48.93	0	0				
STM65383	MHST54415		SWM-POND	6.5	0.013	48.9
48.63	0	0				
STM65384	MHST54412		MHST54413	12.721	0.013	48.31
48.12	0	0				
STM65386	MHST54413		MHST54414	59.288	0.013	48
47.19	0	0				
STM65387	MHST54414		OUTFALL_OTT_RIVER_1	14.337	0.013	47.16
46.96	0	0				
STM65388	MHST54411		MHST54410	34.501	0.013	50.06
49.57	0	0				
STM65389	MHST54409		MHST54410	18.061	0.013	49.96
49.6	0	0				
STM65390	MHST54410		SWM-POND	8	0.013	49
48.63	0	0				
STM65384	POND-OUTLET		MHST54412	20.597	0.013	48.63
48.31	0	0				
STM-LAT-T1	TOWER1-CONN		MHST54416	2.821	0.013	49.45
49.4	0	0				
STM-LAT-T2 (1)	TOWER2-CONN-1		T08	6.308	0.013	49.48
49.35	0	0				
STM-LAT-T2 (2)	TOWER2-CONN-2		MHST78309	2.083	0.013	49.51
49.47	0	0				
STM-LAT-T3	TOWER3-CONN-2		205	3.198	0.013	49.663
49.72	0	0				
STM-LAT-T4	TOWER4-CONN-1		206	0.986	0.013	49.77
49.75	0	0				

[ORIFICES]

;;	Inlet	Outlet	Orifice	Crest	Disch.
;;	Flap Open/Close				
;;	Name	Node	Node	Type	Height
;;	Gate Time				Coeff.
;;	-----	-----	-----	-----	-----
;;	-----	-----	-----	-----	-----
SWM-CONTROL	SWM-POND	POND-OUTLET	SIDE	48.63	0.61
NO	0				

[OUTLETS]

;;	Inlet	Outlet	Outflow	Outlet
;;	Qcoeff/	Flap		
;;	Name	Node	Height	Type
;;	QTable	Qexpon	Gate	
;;	-----	-----	-----	-----
;;	-----	-----	-----	-----
CB4-IC	CB04-MAJ	CB04	53.97	TABULAR/DEPTH
IC	NO			CB-
CB5-IC	CB05-MAJ	CB05	54.53	TABULAR/DEPTH
IC	NO			CB-

CB9-IC	CB10-MAJ	CB10	53.32	TABULAR/DEPTH	CB-
IC	NO				
IN141918-IC	IN141918-MAJ	IN141918	52.55	TABULAR/DEPTH	CB-
IC	NO				
IN141919-IC	IN141919-MAJ	IN141919	53.32	TABULAR/DEPTH	CB-
IC	NO				
SP01-OUTLET	SP01	TOWER1-CONN	54.45	TABULAR/DEPTH	
Tower1_AreaDrains_4Drains		NO			
SP02-OUTLET	SP02	TOWER1-CONN	54.31	TABULAR/DEPTH	
Tower1_AreaDrains_2Drains		NO			
SP04-OUTLET	SP04	TOWER2-CONN-1	54.35	TABULAR/DEPTH	
Tower2_AreaDrains_1Drain		NO			
SP05-OUTLET	SP05	TOWER2-CONN-1	54.4	TABULAR/DEPTH	
Tower2_AreaDrains_2Drains		NO			
SP06-OUTLET	SP06	TOWER2-CONN-1	54.4	TABULAR/DEPTH	
Tower2_AreaDrains_1Drain		NO			
SP07-OUTLET	SP07	TOWER2-CONN-1	54.45	TABULAR/DEPTH	
Tower2_AreaDrains_1Drain		NO			
SP09-OUTLET	SP09	TOWER2-CONN-2	54.4	TABULAR/DEPTH	
Tower2_AreaDrains_1Drain		NO			
SP10-OUTLET	SP10	TOWER2-CONN-2	54.47	TABULAR/DEPTH	
Tower2_AreaDrains_1Drain		NO			
SP11-OUTLET	SP11	TOWER2-CONN-2	54.4	TABULAR/DEPTH	
Tower2_AreaDrains_1Drain		NO			
SP12-OUTLET	SP12	TOWER2-CONN-2	54.4	TABULAR/DEPTH	
Tower2_AreaDrains_1Drain		NO			
SP13-OUTLET	SP13	TOWER3-CONN-1	54.53	TABULAR/DEPTH	
Tower3/4/5_AreaDrains_2Drains		NO			
SP14-OUTLET	SP14	TOWER3-CONN-1	54.51	TABULAR/DEPTH	
Tower3/4/5_AreaDrains_1Drain		NO			
SP15-OUTLET	SP15	TOWER3-CONN-1	54.51	TABULAR/DEPTH	
Tower3/4/5_AreaDrains_1Drain		NO			
SP16-OUTLET	SP16	TOWER3-CONN-1	54.51	TABULAR/DEPTH	
Tower3/4/5_AreaDrains_1Drain		NO			
SP17-OUTLET	SP17	TOWER3-CONN-1	54.51	TABULAR/DEPTH	
Tower3/4/5_AreaDrains_1Drain		NO			
SP18-OUTLET	SP18	TOWER3-CONN-1	54.6	TABULAR/DEPTH	
Tower3/4/5_AreaDrains_1Drain		NO			
SP19-OUTLET	SP19	TOWER3-CONN-1	54.45	TABULAR/DEPTH	
Tower3/4/5_AreaDrains_2Drains		NO			
SP20-OUTLET	SP20	TOWER3-CONN-2	54.5	TABULAR/DEPTH	
Tower3/4/5_AreaDrains_3Drains		NO			
SP21-OUTLET	SP21	TOWER4-CONN-1	54.5	TABULAR/DEPTH	
Tower3/4/5_AreaDrains_1Drain		NO			
SP22-OUTLET	SP22	TOWER4-CONN-1	54.5	TABULAR/DEPTH	
Tower3/4/5_AreaDrains_2Drains		NO			
SP23-OUTLET	SP23	TOWER3-CONN-2	54.6	TABULAR/DEPTH	
Tower3/4/5_AreaDrains_4Drains		NO			
SP24-OUTLET	SP24	TOWER3-CONN-2	54.65	TABULAR/DEPTH	
Tower3/4/5_AreaDrains_2Drains		NO			
SP25-OUTLET	SP25	TOWER4-CONN-1	54.75	TABULAR/DEPTH	
Tower3/4/5_AreaDrains_2Drains		NO			
SP26-OUTLET	SP26	TOWER4-CONN-1	54.6	TABULAR/DEPTH	
Tower3/4/5_AreaDrains_1Drain		NO			
SP27-OUTLET	SP27	TOWER4-CONN-1	54.75	TABULAR/DEPTH	
Tower3/4/5_AreaDrains_3Drains		NO			
SP28-OUTLET	SP28	TOWER4-CONN-2	54.75	TABULAR/DEPTH	
Tower3/4/5_AreaDrains_1Drain		NO			
SP29-OUTLET	SP29	TOWER4-CONN-2	54.75	TABULAR/DEPTH	
Tower3/4/5_AreaDrains_1Drain		NO			
SP30-OUTLET	SP30	TOWER4-CONN-2	54.85	TABULAR/DEPTH	
Tower3/4/5_AreaDrains_2Drains		NO			
SP31,SP32-OUTLET	SP31,SP32	TOWER3-CONN-2	54.76	TABULAR/DEPTH	
Tower3/4/5_AreaDrains_2Drains		NO			
SP35-OUTLET	SP35	TOWER5A5B-CONN	53.35	TABULAR/DEPTH	
Tower3/4/5_AreaDrains_4Drains		NO			
SP36-OUTLET	SP36	TOWER5A5B-CONN	54.15	TABULAR/DEPTH	
Tower3/4/5_AreaDrains_1Drain		NO			
T1-ROOF-OUTLET	T1-ROOF-STORAGE	TOWER1-CONN	60	TABULAR/DEPTH	
Tower1_RoofDrains_5Drains		NO			


```

T2-ROOF-1-OUTLET T2-ROOF1-STORAGE TOWER2-CONN-1 60 TABULAR/DEPTH
Tower2_RoofDrains_5Drains NO
T2-ROOF-2-OUTLET T2-ROOF2-STORAGE TOWER2-CONN-2 60 TABULAR/DEPTH
Tower2_Roof_Drains_4Drains NO
T2-ROOF-3-OUTLET T2-ROOF3-STORAGE TOWER2-CONN-1 60 TABULAR/DEPTH
Tower2_Roof_Drains_4Drains NO
T2-ROOF-4-OUTLET T2-ROOF-4-NOSTORAGE TOWER2-CONN-2 60 TABULAR/DEPTH
No_Flow_Control NO
T2-ROOF-5-OUTLET T2-ROOF-5-NOSTORAGE TOWER2-CONN-1 60 TABULAR/DEPTH
No_Flow_Control NO
T3-ROOF-1-OUTLET T3-ROOF-1-STORAGE TOWER3-CONN-2 60 TABULAR/DEPTH
Tower3_RoofDrains_5Drains NO
T3-ROOF-2-OUTLET T3-ROOF-2-STORAGE TOWER3-CONN-2 60 TABULAR/DEPTH
Tower3_RoofDrains_4Drains NO
T3-ROOF-3-OUTLET T3-ROOF-3-STORAGE TOWER3-CONN-1 60 TABULAR/DEPTH
Tower3_RoofDrains_4Drains NO
T3-ROOF-4-OUTLET T3-ROOF-4-NOSTORAGE TOWER3-CONN-2 60 TABULAR/DEPTH
No_Flow_Control NO
T3-ROOF-5-OUTLET T3-ROOF-5-NOSTORAGE TOWER3-CONN-2 60 TABULAR/DEPTH
No_Flow_Control NO
T4-AMENITYROOF-OUTLET T4-ROOF2-NOSTORAGE TOWER4-CONN-2 60 TABULAR/HEAD
No_Flow_Control NO
;HIGH ROOF
T4-HIGHROOF-OUTLET T4-ROOF1-STORAGE TOWER4-CONN-2 60 TABULAR/DEPTH
Tower4_RoofDrains_13Drains NO
T5&6_Podium-ROOF-OUTLET T5A5B-ROOF-STORAGE TOWER5A5B-CONN 60 TABULAR/DEPTH
Tower5&6_Podium_Roof_9Drains NO
T5_AMMENITY_OUTLET_1 T5-ROOF-AMMENITY_1 TOWER5A5B-CONN 60 TABULAR/DEPTH
No_Flow_Control NO
T5_AMMENITY_OUTLET_2 T5-ROOF-AMMENITY_2 TOWER5A5B-CONN 60 TABULAR/DEPTH
No_Flow_Control NO
T5-ROOF HIGH OUTLET T5-ROOF-STORAGE TOWER5A5B-CONN 60 TABULAR/DEPTH
Tower5_HighRoofDrains_10Drains NO
T6_AMMENITY_OUTLET_1 T6-ROOF-AMMENITY_1 TOWER5A5B-CONN 60 TABULAR/DEPTH
No_Flow_Control NO
T6_AMMENITY_OUTLET_2 T6-ROOF-AMMENITY_2 TOWER5A5B-CONN 60 TABULAR/DEPTH
No_Flow_Control NO
T6-ROOF-HIGH-OUTLET T5A-ROOF-STORAGE TOWER5A5B-CONN 60 TABULAR/DEPTH
Tower6_RoofDrains_10Drains NO

[XSECTIONS]
;;Link Shape Geom1 Geom2 Geom3 Geom4
Barrels
;-----
C01 IRREGULAR Half_Street 0 0 0 1
C01_1 TRAPEZOIDAL 0.6 1 2.5 2.5 1
C01_5 TRAPEZOIDAL 0.6 1 2.5 2.5 1
C02 CIRCULAR 0.45 0 0 0 1
C03 CIRCULAR 0.45 0 0 0 1
C030 CIRCULAR 0.25 0 0 0 1
C04 CIRCULAR 0.2 0 0 0 1
C05 CIRCULAR 0.3 0 0 0 1
C05.1 CIRCULAR 0.375 0 0 0 1
C05.2 CIRCULAR 0.375 0 0 0 1
C06 CIRCULAR 0.2 0 0 0 1
C060 CIRCULAR 0.2 0 0 0 1
C07 CIRCULAR 0.2 0 0 0 1
C08 CIRCULAR 0.375 0 0 0 1
C080 CIRCULAR 0.2 0 0 0 1
C09 CIRCULAR 0.2 0 0 0 1
C10 CIRCULAR 0.2 0 0 0 1
C11 TRAPEZOIDAL 0.6 1 3 3 1
C12 CIRCULAR 0.3 0 0 0 1
C13 CIRCULAR 0.525 0 0 0 1
C14 CIRCULAR 0.375 0 0 0 1
C15 CIRCULAR 0.45 0 0 0 1
C16 CIRCULAR 0.25 0 0 0 1
C17 IRREGULAR Half_Street 0 0 0 1

```

```

C18 CIRCULAR 0.525 0 0 0 1
C19 IRREGULAR Half_Street 0 0 0 0 1
C20 IRREGULAR Half_Street 0 0 0 0 1
C21 IRREGULAR Half_Street 0 0 0 0 1
C22 CIRCULAR 0.2 0 0 0 1
C23 TRAPEZOIDAL 0.15 0.5 3 3 1
C24 CIRCULAR 0.2 0 0 0 1
C25 CIRCULAR 0.525 0 0 0 1
C26 TRAPEZOIDAL 0.15 0.5 3 3 1
C27 IRREGULAR Half_Street 0 0 0 0 1
C28 CIRCULAR 0.2 0 0 0 1
C29 CIRCULAR 0.25 0 0 0 1
C37 CIRCULAR 0.25 0 0 0 1
OL4 IRREGULAR Half_Street 0 0 0 0 1
STM104099 CIRCULAR 0.375 0 0 0 1
STM104100 CIRCULAR 0.375 0 0 0 1
STM104102_1 CIRCULAR 0.375 0 0 0 1
STM104102_3 CIRCULAR 0.375 0 0 0 1
STM104102_4 CIRCULAR 0.375 0 0 0 1
STM104104 CIRCULAR 0.375 0 0 0 1
STM105994_2 CIRCULAR 0.375 0 0 0 1
STM105994_5 CIRCULAR 0.375 0 0 0 1
STM105995_1 CIRCULAR 0.375 0 0 0 1
STM105995_2 CIRCULAR 0.375 0 0 0 1
STM105997 CIRCULAR 0.25 0 0 0 1
STM106002-1_1 CIRCULAR 0.6 0 0 0 1
STM106002-1_2 CIRCULAR 0.6 0 0 0 1
STM106002-2 CIRCULAR 0.6 0 0 0 1
STM65382 CIRCULAR 0.6 0 0 0 1
STM65383 CIRCULAR 0.6 0 0 0 1
STM65384 CIRCULAR 0.525 0 0 0 1
STM65386 CIRCULAR 0.525 0 0 0 1
STM65387 CIRCULAR 0.525 0 0 0 1
STM65388 CIRCULAR 0.3 0 0 0 1
STM65389 CIRCULAR 0.375 0 0 0 1
STM65390 CIRCULAR 0.375 0 0 0 1
STMH65384 CIRCULAR 0.525 0 0 0 1
STM-LAT-T1 CIRCULAR 0.2 0 0 0 1
STM-LAT-T2 (1) CIRCULAR 0.25 0 0 0 1
STM-LAT-T2 (2) CIRCULAR 0.25 0 0 0 1
STM-LAT-T3 CIRCULAR 0.3 0 0 0 1
STM-LAT-T4 CIRCULAR 0.3 0 0 0 1
SWM-CONTROL CIRCULAR 0.263 0 0 0 0

[TRANSECTS]
;;Transect Data in HEC-2 format
;
;Half street, width = 3.2m, curb = 0.15m , cross-slope = 0.02m/m, bank-slope =
0.02m/m, bank-height = 0.23m.
NC 0.02 0.02 0.013
X1 Half_Street 4 0.0 3.2 0.0 0.0 0.0 0.0
0.0
GR 0.06 0 0 3.2 0.15 3.2 0.23 7.2

[LOSSES]
;;Link Inlet Outlet Average Flap Gate SeepageRate
;-----

[CURVES]
;;Name Type X-Value Y-Value
;-----
;Inlet Capacity for Standard CB
;3% Crossfall
;2% Gutter Grade
CB-IC Rating 0.006 0
CB-IC 0.023 13
CB-IC 0.029 17

```

CB-IC	0.053	33
CB-IC	0.068	45
CB-IC	0.074	50
CB-IC	0.079	54
CB-IC	0.088	61
CB-IC	0.096	61

```
;IPEX-LMF-80
IPEX-LMF-80 Rating 0 0
IPEX-LMF-80 0.2 2.544
IPEX-LMF-80 0.4 3.597
IPEX-LMF-80 0.6 4.406
IPEX-LMF-80 0.8 5.087
IPEX-LMF-80 1 5.688
IPEX-LMF-80 1.2 6.23
IPEX-LMF-80 1.4 6.73
IPEX-LMF-80 1.6 7.194
IPEX-LMF-80 1.8 7.631
IPEX-LMF-80 2 8.044
IPEX-LMF-80 2.2 8.436
IPEX-LMF-80 2.4 8.811
IPEX-LMF-80 2.6 9.171
IPEX-LMF-80 2.8 9.517
IPEX-LMF-80 3 9.851
IPEX-LMF-80 3.2 10.174
IPEX-LMF-80 3.4 10.487
IPEX-LMF-80 3.6 10.792
IPEX-LMF-80 3.8 11.087
```

```
;IPEX TYPE A.
;20 L/sec @ 1.4m
IPEX-MHF-TYPEA Rating 0 0
IPEX-MHF-TYPEA 0.2 8.088
IPEX-MHF-TYPEA 0.4 11.438
IPEX-MHF-TYPEA 0.6 14.008
IPEX-MHF-TYPEA 0.8 16.175
IPEX-MHF-TYPEA 1 18.085
IPEX-MHF-TYPEA 1.2 19.811
IPEX-MHF-TYPEA 1.4 21.398
IPEX-MHF-TYPEA 1.6 22.875
IPEX-MHF-TYPEA 1.8 24.263
IPEX-MHF-TYPEA 2 25.575
IPEX-MHF-TYPEA 2.2 26.824
IPEX-MHF-TYPEA 2.4 28.017
IPEX-MHF-TYPEA 2.6 29.16
IPEX-MHF-TYPEA 2.8 30.261
IPEX-MHF-TYPEA 3 31.323
IPEX-MHF-TYPEA 3.2 32.351
IPEX-MHF-TYPEA 3.4 33.346
IPEX-MHF-TYPEA 3.6 34.313
IPEX-MHF-TYPEA 3.8 35.253
```

```
;IPEX TYPE C. 37 l/SEC @ 1.2m
IPEX-MHF-TYPE-C Rating 0 0
IPEX-MHF-TYPE-C 0.2 14.965
IPEX-MHF-TYPE-C 0.4 21.163
IPEX-MHF-TYPE-C 0.6 25.92
IPEX-MHF-TYPE-C 0.8 29.93
IPEX-MHF-TYPE-C 1 33.462
IPEX-MHF-TYPE-C 1.2 36.656
IPEX-MHF-TYPE-C 1.4 39.593
IPEX-MHF-TYPE-C 1.6 42.327
IPEX-MHF-TYPE-C 1.8 44.895
IPEX-MHF-TYPE-C 2 47.323
IPEX-MHF-TYPE-C 2.2 49.633
IPEX-MHF-TYPE-C 2.4 51.84
IPEX-MHF-TYPE-C 2.6 53.957
```

IPEX-MHF-TYPE-C	2.8	55.993
IPEX-MHF-TYPE-C	3	57.959
IPEX-MHF-TYPE-C	3.2	59.859
IPEX-MHF-TYPE-C	3.4	61.702
IPEX-MHF-TYPE-C	3.6	63.49
IPEX-MHF-TYPE-C	3.8	65.23

```
;IPEX TYPE D
;. 49 L/sec AT 1.0m
IPEX-MHF-TYPED Rating 0 0
IPEX-MHF-TYPED 0.2 21.883
IPEX-MHF-TYPED 0.4 30.948
IPEX-MHF-TYPED 0.6 37.903
IPEX-MHF-TYPED 0.8 43.766
IPEX-MHF-TYPED 1 48.932
IPEX-MHF-TYPED 1.2 53.603
IPEX-MHF-TYPED 1.4 57.898
IPEX-MHF-TYPED 1.6 61.895
IPEX-MHF-TYPED 1.8 65.65
IPEX-MHF-TYPED 2 69.201
IPEX-MHF-TYPED 2.2 72.578
IPEX-MHF-TYPED 2.4 75.806
IPEX-MHF-TYPED 2.6 78.901
IPEX-MHF-TYPED 2.8 81.879
IPEX-MHF-TYPED 3 84.753
IPEX-MHF-TYPED 3.2 87.533
IPEX-MHF-TYPED 3.4 90.227
IPEX-MHF-TYPED 3.6 92.843
IPEX-MHF-TYPED 3.8 95.387
```

```
;IPEX MHF Type F. 113 L/sec at 3.05m
IPEX-MHF-TYPEF Rating 0 0
IPEX-MHF-TYPEF 0.2 28.951
IPEX-MHF-TYPEF 0.4 40.943
IPEX-MHF-TYPEF 0.6 50.145
IPEX-MHF-TYPEF 0.8 57.902
IPEX-MHF-TYPEF 1 64.737
IPEX-MHF-TYPEF 1.2 70.916
IPEX-MHF-TYPEF 1.4 76.598
IPEX-MHF-TYPEF 1.6 81.886
IPEX-MHF-TYPEF 1.8 86.854
IPEX-MHF-TYPEF 2 91.552
IPEX-MHF-TYPEF 2.2 96.02
IPEX-MHF-TYPEF 2.4 100.29
IPEX-MHF-TYPEF 2.6 104.385
IPEX-MHF-TYPEF 2.8 108.326
IPEX-MHF-TYPEF 3 112.128
IPEX-MHF-TYPEF 3.2 115.805
IPEX-MHF-TYPEF 3.4 119.369
IPEX-MHF-TYPEF 3.6 122.83
IPEX-MHF-TYPEF 3.8 126.195
```

```
;No Flow Control
No_Flow_Control Rating 0 0
No_Flow_Control 0.3 1000
```

```
;CUSTOM PEDRO PLASTICS
;263MM DIA
;AT INV=48.67
SWM-POND-ICD Rating 0 0
SWM-POND-ICD 0.2 65.64
SWM-POND-ICD 0.4 92.83
SWM-POND-ICD 0.6 113.7
SWM-POND-ICD 0.8 131.29
SWM-POND-ICD 1 146.78
SWM-POND-ICD 1.2 160.79
SWM-POND-ICD 1.4 173.68
```

SWM-POND-ICD	1.6	185.67
SWM-POND-ICD	1.8	196.93
SWM-POND-ICD	2	207.58
SWM-POND-ICD	2.2	217.72
SWM-POND-ICD	2.4	227.4

;JR.SMITH MODEL1005

;100mm Vert Leader with
;75mm Horiz Drain at 1%

;1 drain per catchment area

Tower1_AreaDrains_1Drain Rating	0	0
Tower1_AreaDrains_1Drain	0.025	3.464
Tower1_AreaDrains_1Drain	0.05	4.898
Tower1_AreaDrains_1Drain	0.075	5.999
Tower1_AreaDrains_1Drain	0.1	6.927
Tower1_AreaDrains_1Drain	0.125	7.745
Tower1_AreaDrains_1Drain	0.15	8.484
Tower1_AreaDrains_1Drain	0.175	9.164
Tower1_AreaDrains_1Drain	0.2	9.797
Tower1_AreaDrains_1Drain	0.225	10.391
Tower1_AreaDrains_1Drain	0.25	10.953
Tower1_AreaDrains_1Drain	0.275	11.487
Tower1_AreaDrains_1Drain	0.3	11.998

;JR.SMITH MODEL1005

;100mm Vert Leader with
;75mm Horiz Drain at 1%

;2 drains per catchment area

Tower1_AreaDrains_2Drains Rating	0	0
Tower1_AreaDrains_2Drains	0.025	6.927
Tower1_AreaDrains_2Drains	0.05	9.797
Tower1_AreaDrains_2Drains	0.075	11.998
Tower1_AreaDrains_2Drains	0.1	13.854
Tower1_AreaDrains_2Drains	0.125	15.49
Tower1_AreaDrains_2Drains	0.15	16.968
Tower1_AreaDrains_2Drains	0.175	18.328
Tower1_AreaDrains_2Drains	0.2	19.593
Tower1_AreaDrains_2Drains	0.225	20.782
Tower1_AreaDrains_2Drains	0.25	21.906
Tower1_AreaDrains_2Drains	0.275	22.975
Tower1_AreaDrains_2Drains	0.3	23.996

;JR.SMITH MODEL1005

;100mm Vert Leader with
;75mm Horiz Drain at 1%

;3 drains per catchment area

Tower1_AreaDrains_3Drains Rating	0	0
Tower1_AreaDrains_3Drains	0.025	10.391
Tower1_AreaDrains_3Drains	0.05	14.695
Tower1_AreaDrains_3Drains	0.075	17.997
Tower1_AreaDrains_3Drains	0.1	20.782
Tower1_AreaDrains_3Drains	0.125	23.234
Tower1_AreaDrains_3Drains	0.15	25.452
Tower1_AreaDrains_3Drains	0.175	27.491
Tower1_AreaDrains_3Drains	0.2	29.39
Tower1_AreaDrains_3Drains	0.225	31.172
Tower1_AreaDrains_3Drains	0.25	32.858
Tower1_AreaDrains_3Drains	0.275	34.462
Tower1_AreaDrains_3Drains	0.3	35.995

;JR.SMITH MODEL1005

;100mm Vert Leader with
;75mm Horiz Drain at 1%

;4 drains per catchment area

Tower1_AreaDrains_4Drains Rating	0	0
Tower1_AreaDrains_4Drains	0.025	13.854
Tower1_AreaDrains_4Drains	0.05	19.593

Tower1_AreaDrains_4Drains	0.075	23.996
Tower1_AreaDrains_4Drains	0.1	27.709
Tower1_AreaDrains_4Drains	0.125	30.979
Tower1_AreaDrains_4Drains	0.15	33.936
Tower1_AreaDrains_4Drains	0.175	36.655
Tower1_AreaDrains_4Drains	0.2	39.186
Tower1_AreaDrains_4Drains	0.225	41.563
Tower1_AreaDrains_4Drains	0.25	43.811
Tower1_AreaDrains_4Drains	0.275	45.95
Tower1_AreaDrains_4Drains	0.3	47.993

;WATTS RD-100 c/w

;Accutrol Adjustable Weir

;1 Weir Per Drain

;Weir in FULL Position

;Set at Open Position

;Total 5 Roof Drains

Tower1_RoofDrains_5Drains Rating	0	0
Tower1_RoofDrains_5Drains	0.025	1.58
Tower1_RoofDrains_5Drains	0.05	3.15
Tower1_RoofDrains_5Drains	0.075	4.73
Tower1_RoofDrains_5Drains	0.1	6.31
Tower1_RoofDrains_5Drains	0.125	7.89
Tower1_RoofDrains_5Drains	0.15	9.46

;WATTS FD-463-AD-4

;76mm Vert Leader

;1 drain per catchment area

Tower2_AreaDrains_1Drain Rating	0	0
Tower2_AreaDrains_1Drain	0.025	1.938
Tower2_AreaDrains_1Drain	0.05	2.741
Tower2_AreaDrains_1Drain	0.075	3.357
Tower2_AreaDrains_1Drain	0.1	3.876
Tower2_AreaDrains_1Drain	0.125	4.334
Tower2_AreaDrains_1Drain	0.15	4.747
Tower2_AreaDrains_1Drain	0.175	5.128
Tower2_AreaDrains_1Drain	0.2	5.482
Tower2_AreaDrains_1Drain	0.225	5.814
Tower2_AreaDrains_1Drain	0.25	6.129
Tower2_AreaDrains_1Drain	0.275	6.428
Tower2_AreaDrains_1Drain	0.3	6.714

;WATTS FD-463-AD-4

;76mm Vert Leader

;2 drain per catchment area

Tower2_AreaDrains_2Drains Rating	0	0
Tower2_AreaDrains_2Drains	0.025	3.876
Tower2_AreaDrains_2Drains	0.05	5.482
Tower2_AreaDrains_2Drains	0.075	6.714
Tower2_AreaDrains_2Drains	0.1	7.752
Tower2_AreaDrains_2Drains	0.125	8.667
Tower2_AreaDrains_2Drains	0.15	9.494
Tower2_AreaDrains_2Drains	0.175	10.255
Tower2_AreaDrains_2Drains	0.2	10.963
Tower2_AreaDrains_2Drains	0.225	11.628
Tower2_AreaDrains_2Drains	0.25	12.257
Tower2_AreaDrains_2Drains	0.275	12.856
Tower2_AreaDrains_2Drains	0.3	13.427

;WATTS RD-100 c/w

;Accutrol Adjustable Weir

;1 Weir Per Drain

;Set at Open Position

;Total 4 Roof Drains

;Weirs at FULL Postion

Tower2_Roof_Drains_4Drains Rating	0	0
Tower2_Roof_Drains_4Drains	0.025	1.26

Tower2_Roof_Drains_4Drains	0.05	2.52
Tower2_Roof_Drains_4Drains	0.075	3.79
Tower2_Roof_Drains_4Drains	0.1	5.05
Tower2_Roof_Drains_4Drains	0.125	6.31
Tower2_Roof_Drains_4Drains	0.15	7.57

```

;WATTS RD-100 c/w
;Accutrol Adjustable Weir
;1 Weir Per Drain
;Set at FULL Position
Tower2_RoofDrains_5Drains Rating    0      0
Tower2_RoofDrains_5Drains          0.025  1.58
Tower2_RoofDrains_5Drains          0.05   3.15
Tower2_RoofDrains_5Drains          0.075  4.73
Tower2_RoofDrains_5Drains          0.1    6.31
Tower2_RoofDrains_5Drains          0.125  7.89
Tower2_RoofDrains_5Drains          0.15   9.46

```

```

;Watts Area Drain (GRD-620)
;75mm orifice set 150mm below
;1 drains per subcatchment
Tower3/4/5_AreaDrains_1Drain Rating  0      0
Tower3/4/5_AreaDrains_1Drain        0.025  1.938
Tower3/4/5_AreaDrains_1Drain        0.05   2.741
Tower3/4/5_AreaDrains_1Drain        0.075  3.357
Tower3/4/5_AreaDrains_1Drain        0.1    3.876
Tower3/4/5_AreaDrains_1Drain        0.125  4.334
Tower3/4/5_AreaDrains_1Drain        0.15   4.747
Tower3/4/5_AreaDrains_1Drain        0.175  5.128
Tower3/4/5_AreaDrains_1Drain        0.2    5.482
Tower3/4/5_AreaDrains_1Drain        0.225  5.814
Tower3/4/5_AreaDrains_1Drain        0.25   6.129
Tower3/4/5_AreaDrains_1Drain        0.275  6.428
Tower3/4/5_AreaDrains_1Drain        0.3    6.714

```

```

;Watts Area Drain (GRD-620)
;75mm orifice set 150mm below
;2 drains per subcatchment
Tower3/4/5_AreaDrains_2Drains Rating  0      0
Tower3/4/5_AreaDrains_2Drains        0.025  3.876
Tower3/4/5_AreaDrains_2Drains        0.05   5.482
Tower3/4/5_AreaDrains_2Drains        0.075  6.714
Tower3/4/5_AreaDrains_2Drains        0.1    7.752
Tower3/4/5_AreaDrains_2Drains        0.125  8.667
Tower3/4/5_AreaDrains_2Drains        0.15   9.494
Tower3/4/5_AreaDrains_2Drains        0.175  10.255
Tower3/4/5_AreaDrains_2Drains        0.2    10.963
Tower3/4/5_AreaDrains_2Drains        0.225  11.628
Tower3/4/5_AreaDrains_2Drains        0.25   12.257
Tower3/4/5_AreaDrains_2Drains        0.275  12.856
Tower3/4/5_AreaDrains_2Drains        0.3    13.427

```

```

;Watts Area Drain (GRD-620)
;75mm orifice set 150mm below
;3 drains per subcatchment
Tower3/4/5_AreaDrains_3Drains Rating  0      0
Tower3/4/5_AreaDrains_3Drains        0.025  5.814
Tower3/4/5_AreaDrains_3Drains        0.05   8.222
Tower3/4/5_AreaDrains_3Drains        0.075  10.07
Tower3/4/5_AreaDrains_3Drains        0.1    11.628
Tower3/4/5_AreaDrains_3Drains        0.125  13.001
Tower3/4/5_AreaDrains_3Drains        0.15   14.242
Tower3/4/5_AreaDrains_3Drains        0.175  15.383
Tower3/4/5_AreaDrains_3Drains        0.2    16.445
Tower3/4/5_AreaDrains_3Drains        0.225  17.442
Tower3/4/5_AreaDrains_3Drains        0.25   18.386
Tower3/4/5_AreaDrains_3Drains        0.275  19.283

```

Tower3/4/5_AreaDrains_3Drains	0.3	20.141
-------------------------------	-----	--------

```

;Watts Area Drain (GRD-620)
;75mm orifice set 150mm below
;4 drains per subcatchment
Tower3/4/5_AreaDrains_4Drains Rating  0      0
Tower3/4/5_AreaDrains_4Drains        0.025  7.752
Tower3/4/5_AreaDrains_4Drains        0.05   10.963
Tower3/4/5_AreaDrains_4Drains        0.075  13.427
Tower3/4/5_AreaDrains_4Drains        0.1    15.504
Tower3/4/5_AreaDrains_4Drains        0.125  17.334
Tower3/4/5_AreaDrains_4Drains        0.15   18.989
Tower3/4/5_AreaDrains_4Drains        0.175  20.51
Tower3/4/5_AreaDrains_4Drains        0.2    21.927
Tower3/4/5_AreaDrains_4Drains        0.225  23.257
Tower3/4/5_AreaDrains_4Drains        0.25   24.515
Tower3/4/5_AreaDrains_4Drains        0.275  25.711
Tower3/4/5_AreaDrains_4Drains        0.3    26.854

```

```

;WATTS RD-100 c/w
;Accutrol Adjustable Weir
;1 Weir Per Drain
;Weirs in CLOSED Position
Tower3_RoofDrains_4Drains Rating    0      0
Tower3_RoofDrains_4Drains          0.025  1.26
Tower3_RoofDrains_4Drains          0.05   1.26
Tower3_RoofDrains_4Drains          0.075  1.26
Tower3_RoofDrains_4Drains          0.1    1.26
Tower3_RoofDrains_4Drains          0.125  1.26
Tower3_RoofDrains_4Drains          0.15   1.26

```

```

;WATTS RD-100 c/w
;Accutrol Adjustable Weir
;1 Weir Per Drain
;Weirs in 50% Position
Tower3_RoofDrains_5Drains Rating    0      0
Tower3_RoofDrains_5Drains          0.025  1.58
Tower3_RoofDrains_5Drains          0.05   3.15
Tower3_RoofDrains_5Drains          0.075  3.9
Tower3_RoofDrains_5Drains          0.1    4.73
Tower3_RoofDrains_5Drains          0.125  5.52
Tower3_RoofDrains_5Drains          0.15   6.31

```

```

;WATTS RD-100 c/w
;Accutrol Adjustable Weir
;1 Weir Per Drain
;Weirs in CLOSED Position
Tower3_RoofDrains_8Drains Rating    0      0
Tower3_RoofDrains_8Drains          0.025  2.52
Tower3_RoofDrains_8Drains          0.05   2.52
Tower3_RoofDrains_8Drains          0.075  2.52
Tower3_RoofDrains_8Drains          0.1    2.52
Tower3_RoofDrains_8Drains          0.125  2.52
Tower3_RoofDrains_8Drains          0.15   2.52

```

```

;WATTS RD-100 c/w
;Accutrol Adjustable Weir
;1 Weir Per Drain
;Weirs in 1/4 OPEN (20gpm) Position
;100% of High Roof available for Ponding
;Total 13 Drains (MAY 2024)
Tower4_RoofDrains_13Drains Rating   0      0
Tower4_RoofDrains_13Drains         0.025  4.1
Tower4_RoofDrains_13Drains         0.05   8.2
Tower4_RoofDrains_13Drains         0.075  9.23
Tower4_RoofDrains_13Drains         0.1    10.25
Tower4_RoofDrains_13Drains         0.125  11.28

```

Tower4_RoofDrains_13Drains 0.15 12.3

;Ponding with WATTS RD-100 c/w
;Accutrol Adjustable Weir
;1 Weir Per Drain
;Weirs in 50% Position
;90% of Roof avaiable for Ponding
;Total 12 Drains

Tower5&6_Podium_Roof_9Drains Rating	0	0
Tower5&6_Podium_Roof_9Drains	0.025	2.84
Tower5&6_Podium_Roof_9Drains	0.05	5.68
Tower5&6_Podium_Roof_9Drains	0.075	7.01
Tower5&6_Podium_Roof_9Drains	0.1	8.52
Tower5&6_Podium_Roof_9Drains	0.125	9.94
Tower5&6_Podium_Roof_9Drains	0.15	11.36

;WATTS RD-100 c/w
;Accutrol Adjustable Weir (some areas)
;1 Weir Per Drain
;Weirs in 50% Position
;45% of Roof avaiable for Ponding
;Total 15 Drains

Tower5_HighRoofDrains_10Drains Rating	0	0
Tower5_HighRoofDrains_10Drains	0.025	3.15
Tower5_HighRoofDrains_10Drains	0.05	6.31
Tower5_HighRoofDrains_10Drains	0.075	7.79
Tower5_HighRoofDrains_10Drains	0.1	9.46
Tower5_HighRoofDrains_10Drains	0.125	11.04
Tower5_HighRoofDrains_10Drains	0.15	12.62

;WATTS RD-100 c/w
;Accutrol Adjustable Weir (some areas)
;1 Weir Per Drain
;Weirs in 50% Position
;45% of Roof avaiable for Ponding
;Total 15 Drains

Tower6_RoofDrains_10Drains Rating	0	0
Tower6_RoofDrains_10Drains	0.025	3.15
Tower6_RoofDrains_10Drains	0.05	6.31
Tower6_RoofDrains_10Drains	0.075	7.79
Tower6_RoofDrains_10Drains	0.1	9.46
Tower6_RoofDrains_10Drains	0.125	11.04
Tower6_RoofDrains_10Drains	0.15	12.62

SP01-STORAGE	Storage	0	0
SP01-STORAGE		0.15	0
SP01-STORAGE		0.22	430
SP01-STORAGE		0.2201	0
SP01-STORAGE		0.37	0

SP02-STORAGE	Storage	0	0
SP02-STORAGE		0.15	0
SP02-STORAGE		0.36	651
SP02-STORAGE		0.3601	0
SP02-STORAGE		0.51	0

SP03-STORAGE	Storage	0	0
SP03-STORAGE		1.4	0.36
SP03-STORAGE		1.42	42
SP03-STORAGE		1.4201	0
SP03-STORAGE		1.57	0

SP04-STORAGE	Storage	0	0
SP04-STORAGE		0.15	0
SP04-STORAGE		0.3	128
SP04-STORAGE		0.3001	0
SP04-STORAGE		0.45	0

SP05-STORAGE	Storage	0	0
SP05-STORAGE		0.15	0
SP05-STORAGE		0.2	166
SP05-STORAGE		0.2001	0
SP05-STORAGE		0.35	0

SP06-STORAGE	Storage	0	0
SP06-STORAGE		0.15	0
SP06-STORAGE		0.29	138
SP06-STORAGE		0.2901	0
SP06-STORAGE		0.44	0

SP07-STORAGE	Storage	0	0
SP07-STORAGE		0.15	0
SP07-STORAGE		0.24	65
SP07-STORAGE		0.2401	0
SP07-STORAGE		0.39	0

SP08-STORAGE	Storage	0	0
SP08-STORAGE		1.66	0
SP08-STORAGE		1.84	94
SP08-STORAGE		1.8401	0
SP08-STORAGE		1.99	0

SP09-STORAGE	Storage	0	0
SP09-STORAGE		0.15	0
SP09-STORAGE		0.3	88
SP09-STORAGE		0.3001	0
SP09-STORAGE		0.45	0

SP10-STORAGE	Storage	0	0
SP10-STORAGE		0.15	0
SP10-STORAGE		0.23	53
SP10-STORAGE		0.2301	0
SP10-STORAGE		0.38	0

SP11-STORAGE	Storage	0	0
SP11-STORAGE		0.15	0
SP11-STORAGE		0.3	249
SP11-STORAGE		0.3001	0
SP11-STORAGE		0.45	0

SP12-STORAGE	Storage	0	0
SP12-STORAGE		0.15	0
SP12-STORAGE		0.3	193
SP12-STORAGE		0.3001	0
SP12-STORAGE		0.45	0

SP13-STORAGE	Storage	0	0
SP13-STORAGE		0.15	0
SP13-STORAGE		0.27	95
SP13-STORAGE		0.2701	0
SP13-STORAGE		0.42	0

SP14-STORAGE	Storage	0	0
SP14-STORAGE		0.15	0
SP14-STORAGE		0.28	54
SP14-STORAGE		0.2801	0
SP14-STORAGE		0.43	0

SP15-STORAGE	Storage	0	0
SP15-STORAGE		0.15	0
SP15-STORAGE		0.42	60
SP15-STORAGE		0.4201	0
SP15-STORAGE		0.57	0

SP16-STORAGE	Storage	0	0
--------------	---------	---	---

SP16-STORAGE		0.15	0
SP16-STORAGE		0.24	90
SP16-STORAGE		0.2401	0
SP16-STORAGE		0.39	0
SP17-STORAGE	Storage	0	0
SP17-STORAGE		0.15	0
SP17-STORAGE		0.24	128
SP17-STORAGE		0.2401	0
SP17-STORAGE		0.39	0
SP18-STORAGE	Storage	0	0
SP18-STORAGE		0.15	0
SP18-STORAGE		0.2	45
SP18-STORAGE		0.2001	0
SP18-STORAGE		0.35	0
SP19-STORAGE	Storage	0	0
SP19-STORAGE		0.15	0
SP19-STORAGE		0.23	241
SP19-STORAGE		0.2301	0
SP19-STORAGE		0.38	0
SP20-STORAGE	Storage	0	0
SP20-STORAGE		0.15	0
SP20-STORAGE		0.3	139
SP20-STORAGE		0.3001	0
SP20-STORAGE		0.45	0
SP21-STORAGE	Storage	0	0
SP21-STORAGE		0.15	0
SP21-STORAGE		0.26	127
SP21-STORAGE		0.2601	0
SP21-STORAGE		0.41	0
SP22-STORAGE	Storage	0	0
SP22-STORAGE		0.15	0
SP22-STORAGE		0.3	272
SP22-STORAGE		0.3001	0
SP22-STORAGE		0.45	0
SP23-STORAGE	Storage	0	0
SP23-STORAGE		0.15	0
SP23-STORAGE		0.25	301
SP23-STORAGE		0.2501	0
SP23-STORAGE		0.4	0
SP24-STORAGE	Storage	0	0
SP24-STORAGE		0.15	0
SP24-STORAGE		0.22	82
SP24-STORAGE		0.2201	0
SP24-STORAGE		0.37	0
SP25-STORAGE	Storage	0	0
SP25-STORAGE		0.15	0
SP25-STORAGE		0.2	156
SP25-STORAGE		0.2001	0
SP25-STORAGE		0.35	0
SP26-STORAGE	Storage	0	0
SP26-STORAGE		0.15	0
SP26-STORAGE		0.28	67
SP26-STORAGE		0.2801	0
SP26-STORAGE		0.43	0
SP27-STORAGE	Storage	0	0
SP27-STORAGE		0.15	0

SP27-STORAGE		0.2	120
SP27-STORAGE		0.2001	0
SP27-STORAGE		0.35	0
SP28-STORAGE	Storage	0	0
SP28-STORAGE		0.15	0
SP28-STORAGE		0.2	55
SP28-STORAGE		0.2001	0
SP28-STORAGE		0.35	0
SP29-STORAGE	Storage	0	0
SP29-STORAGE		0.15	0
SP29-STORAGE		0.25	31
SP29-STORAGE		0.2501	0
SP29-STORAGE		0.4	0
SP30-STORAGE	Storage	0	0
SP30-STORAGE		0.15	0
SP30-STORAGE		0.25	246
SP30-STORAGE		0.2501	0
SP30-STORAGE		0.4	0
SP31, SP32-STORAGE	Storage	0	0
SP31, SP32-STORAGE		0.15	0
SP31, SP32-STORAGE		0.23	9
SP31, SP32-STORAGE		0.2301	0
SP31, SP32-STORAGE		0.38	0
SP33-STORAGE	Storage	0	0
SP33-STORAGE		0.15	0
SP33-STORAGE		0.2	11
SP33-STORAGE		0.2001	0
SP33-STORAGE		0.35	0
SP34-STORAGE	Storage	0	0
SP34-STORAGE		0.15	0
SP34-STORAGE		0.2	11
SP34-STORAGE		0.2001	0
SP34-STORAGE		0.35	0
SP35-STORAGE	Storage	0	0
SP35-STORAGE		0.15	0
SP35-STORAGE		0.3	88
SP35-STORAGE		0.3001	0
SP35-STORAGE		0.45	0
SP36-STORAGE	Storage	0	0
SP36-STORAGE		0.15	0
SP36-STORAGE		0.25	86
SP36-STORAGE		0.2501	0
SP36-STORAGE		0.4	0
SP37-STORAGE	Storage	0	0
SP37-STORAGE		0.15	0
SP37-STORAGE		0.35	251
SP37-STORAGE		0.3501	0
SP37-STORAGE		0.5	0
SP38-STORAGE	Storage	0	0
SP38-STORAGE		0.15	0
SP38-STORAGE		0.25	69
SP38-STORAGE		0.2501	0
SP38-STORAGE		0.4	0
; DITCH-PONDING			
; 300MM WEIR IN OUTLET DITCH			
SP99	Storage	0	0

SP99	0.1	30
SP99	0.2	60
SP99	0.3	150
SP99	0.3001	0

;SWM POND BASED ON ASBUILTS

SWM-POND-ASB	Storage	0	10
SWM-POND-ASB		0.37	269.9
SWM-POND-ASB		0.62	444.9
SWM-POND-ASB		0.87	522.6
SWM-POND-ASB		1.12	591.1
SWM-POND-ASB		1.37	660.5
SWM-POND-ASB		1.41	671.7

SWM-POND-DME	Storage	0	390
SWM-POND-DME		0.84	478
SWM-POND-DME		1.44	667
SWM-POND-DME		1.4401	0
SWM-POND-DME		2	0

;POND OVERLOW RAISED TO

;50.33m, OR 1.70m ABOVE POND BOTTOM OF 48.63

;INCREASE OF 0.18m OVER EXISTING COND

SWM-POND-DME-ADJ	Storage	0	390
SWM-POND-DME-ADJ		0.84	478
SWM-POND-DME-ADJ		1.44	667
SWM-POND-DME-ADJ		1.7	900
SWM-POND-DME-ADJ		1.95	900

;Ex SWM Pond. Generated form 2014 DRAPE DTM 0.25m contours.

SWM-POND-LIDAR	Storage	0	249.2
SWM-POND-LIDAR		0.3	373.7
SWM-POND-LIDAR		0.8	541.1
SWM-POND-LIDAR		1.05	654.7
SWM-POND-LIDAR		1.3	733
SWM-POND-LIDAR		1.55	808.1

TOWER1-ROOF-STORAGE	Storage	0	0
TOWER1-ROOF-STORAGE		0.025	21.75
TOWER1-ROOF-STORAGE		0.05	87
TOWER1-ROOF-STORAGE		0.075	195.75
TOWER1-ROOF-STORAGE		0.1	348
TOWER1-ROOF-STORAGE		0.125	543.75
TOWER1-ROOF-STORAGE		0.15	783

TOWER2-ROOF1-STORAGE	Storage	0	0
TOWER2-ROOF1-STORAGE		0.025	8
TOWER2-ROOF1-STORAGE		0.05	33
TOWER2-ROOF1-STORAGE		0.075	74
TOWER2-ROOF1-STORAGE		0.1	132
TOWER2-ROOF1-STORAGE		0.125	206
TOWER2-ROOF1-STORAGE		0.15	296

TOWER2-ROOF2-STORAGE	Storage	0	0
TOWER2-ROOF2-STORAGE		0.025	2
TOWER2-ROOF2-STORAGE		0.05	7
TOWER2-ROOF2-STORAGE		0.075	16
TOWER2-ROOF2-STORAGE		0.1	29
TOWER2-ROOF2-STORAGE		0.125	46
TOWER2-ROOF2-STORAGE		0.15	66

TOWER2-ROOF3-STORAGE	Storage	0	0
TOWER2-ROOF3-STORAGE		0.025	2
TOWER2-ROOF3-STORAGE		0.05	7
TOWER2-ROOF3-STORAGE		0.075	16
TOWER2-ROOF3-STORAGE		0.1	29
TOWER2-ROOF3-STORAGE		0.125	46

TOWER2-ROOF3-STORAGE		0.15	66
TOWER3-ROOF1-STORAGE	Storage	0	0
TOWER3-ROOF1-STORAGE		0.025	6
TOWER3-ROOF1-STORAGE		0.05	25
TOWER3-ROOF1-STORAGE		0.075	57
TOWER3-ROOF1-STORAGE		0.1	102
TOWER3-ROOF1-STORAGE		0.125	159
TOWER3-ROOF1-STORAGE		0.15	228

TOWER3-ROOF2-STORAGE	Storage	0	0
TOWER3-ROOF2-STORAGE		0.025	2
TOWER3-ROOF2-STORAGE		0.05	8
TOWER3-ROOF2-STORAGE		0.075	19
TOWER3-ROOF2-STORAGE		0.1	33
TOWER3-ROOF2-STORAGE		0.125	52
TOWER3-ROOF2-STORAGE		0.15	75

TOWER3-ROOF3-STORAGE	Storage	0	0
TOWER3-ROOF3-STORAGE		0.025	2
TOWER3-ROOF3-STORAGE		0.05	9
TOWER3-ROOF3-STORAGE		0.075	20
TOWER3-ROOF3-STORAGE		0.1	35
TOWER3-ROOF3-STORAGE		0.125	54
TOWER3-ROOF3-STORAGE		0.15	78

TOWER4-HIGHROOF-STORAGE	Storage	0	0
TOWER4-HIGHROOF-STORAGE		0.025	18
TOWER4-HIGHROOF-STORAGE		0.05	71
TOWER4-HIGHROOF-STORAGE		0.075	160
TOWER4-HIGHROOF-STORAGE		0.1	284
TOWER4-HIGHROOF-STORAGE		0.125	444
TOWER4-HIGHROOF-STORAGE		0.15	640

;PODIUM ROOF WITH 50MM DEPTH OF BALLAST STONE AT VR=0.50

;ROOF AREA AT 150MM DEPTH =1029M2

TOWER5&6-PODIUM-BALLAST-ROOF	Storage	0	0
TOWER5&6-PODIUM-BALLAST-ROOF		0.025	8.4
TOWER5&6-PODIUM-BALLAST-ROOF		0.05	33.5
TOWER5&6-PODIUM-BALLAST-ROOF		0.075	188.4
TOWER5&6-PODIUM-BALLAST-ROOF		0.1	335
TOWER5&6-PODIUM-BALLAST-ROOF		0.125	523
TOWER5&6-PODIUM-BALLAST-ROOF		0.15	754

TOWER5&6-PODIUM-ROOF	Storage	0	0
TOWER5&6-PODIUM-ROOF		0.025	29
TOWER5&6-PODIUM-ROOF		0.05	114
TOWER5&6-PODIUM-ROOF		0.075	257
TOWER5&6-PODIUM-ROOF		0.1	456
TOWER5&6-PODIUM-ROOF		0.125	713
TOWER5&6-PODIUM-ROOF		0.15	1026

TOWER5A-ROOF-STORAGE	Storage	0	0
TOWER5A-ROOF-STORAGE		0.025	12
TOWER5A-ROOF-STORAGE		0.05	49
TOWER5A-ROOF-STORAGE		0.075	110
TOWER5A-ROOF-STORAGE		0.1	196
TOWER5A-ROOF-STORAGE		0.125	307
TOWER5A-ROOF-STORAGE		0.15	442

TOWER5-ROOF-STORAGE	Storage	0	0
TOWER5-ROOF-STORAGE		0.025	14
TOWER5-ROOF-STORAGE		0.05	57
TOWER5-ROOF-STORAGE		0.075	127
TOWER5-ROOF-STORAGE		0.1	226
TOWER5-ROOF-STORAGE		0.125	353
TOWER5-ROOF-STORAGE		0.15	509

```

[TIMESERIES]
;;Name      Date      Time      Value
;-----
;Rainfall (mm/hr)
Chicago_3h_100yr 09/01/2018 00:00:00 5.33
Chicago_3h_100yr 09/01/2018 00:10:00 6.365
Chicago_3h_100yr 09/01/2018 00:20:00 7.963
Chicago_3h_100yr 09/01/2018 00:30:00 10.778
Chicago_3h_100yr 09/01/2018 00:40:00 17.106
Chicago_3h_100yr 09/01/2018 00:50:00 44.599
Chicago_3h_100yr 09/01/2018 01:00:00 178.25
Chicago_3h_100yr 09/01/2018 01:10:00 50.968
Chicago_3h_100yr 09/01/2018 01:20:00 26.118
Chicago_3h_100yr 09/01/2018 01:30:00 17.541
Chicago_3h_100yr 09/01/2018 01:40:00 13.254
Chicago_3h_100yr 09/01/2018 01:50:00 10.693
Chicago_3h_100yr 09/01/2018 02:00:00 8.992
Chicago_3h_100yr 09/01/2018 02:10:00 7.78
Chicago_3h_100yr 09/01/2018 02:20:00 6.871
Chicago_3h_100yr 09/01/2018 02:30:00 6.164
Chicago_3h_100yr 09/01/2018 02:40:00 5.597
Chicago_3h_100yr 09/01/2018 02:50:00 5.133
Chicago_3h_100yr 09/01/2018 03:00:00 0

;Rainfall (mm/hr)
Chicago_3h_5yr 01/25/2019 00:00:00 3.273
Chicago_3h_5yr 01/25/2019 00:10:00 3.953
Chicago_3h_5yr 01/25/2019 00:20:00 5.041
Chicago_3h_5yr 01/25/2019 00:30:00 7.081
Chicago_3h_5yr 01/25/2019 00:40:00 12.386
Chicago_3h_5yr 01/25/2019 00:50:00 34.157
Chicago_3h_5yr 01/25/2019 01:00:00 104.193
Chicago_3h_5yr 01/25/2019 01:10:00 23.398
Chicago_3h_5yr 01/25/2019 01:20:00 13.754
Chicago_3h_5yr 01/25/2019 01:30:00 9.766
Chicago_3h_5yr 01/25/2019 01:40:00 7.605
Chicago_3h_5yr 01/25/2019 01:50:00 6.252
Chicago_3h_5yr 01/25/2019 02:00:00 5.325
Chicago_3h_5yr 01/25/2019 02:10:00 4.65
Chicago_3h_5yr 01/25/2019 02:20:00 4.136
Chicago_3h_5yr 01/25/2019 02:30:00 3.731
Chicago_3h_5yr 01/25/2019 02:40:00 3.404
Chicago_3h_5yr 01/25/2019 02:50:00 3.133
Chicago_3h_5yr 01/25/2019 03:00:00 0

[REPORT]
;;Reporting Options
INPUT YES
CONTROLS NO
SUBCATCHMENTS ALL
NODES ALL
LINKS ALL

[TAGS]
Subcatch S67 new
Subcatch S77 new
Subcatch S78 new
Subcatch S79 new
Subcatch S80 new
Subcatch S81 new
Subcatch S82 new
Node 202B STORM_MH
Node 204 STORM_MH
Node 205 STORM_MH
Node 206 STORM_MH
Node 207 STORM_MH

```

```

Node 208 STORM_MH
Node 209 STORM_MH
Node 210 STORM_MH
Node CB04 CB
Node CB04-MAJ MAJOR_SYSTEM
Node CB05 CB
Node CB05-MAJ MAJOR_SYSTEM
Node CB07 CB
Node CB08 CB
Node CB09 CB
Node CB10 CB
Node CB10-MAJ MAJOR_SYSTEM
Node CB11 CB
Node IN138478 CB
Node IN141918 CB
Node IN141918-MAJ MAJOR_SYSTEM
Node IN141919 CB
Node IN141919-MAJ MAJOR_SYSTEM
Node MHST54409 STORM_MH
Node MHST54410 STORM_MH
Node MHST54411 STORM_MH
Node MHST54412 STORM_MH
Node MHST54413 STORM_MH
Node MHST54414 STORM_MH
Node MHST54415 STORM_MH
Node MHST54416 STORM_MH
Node MHST76833 STORM_MH
Node MHST76834 STORM_MH
Node MHST76835 STORM_MH
Node MHST78305 STORM_MH
Node MHST78307 STORM_MH
Node MHST78309 STORM_MH
Node POND-OUTLET HEADWALL
Node T01 TEE
Node T02 TEE
Node T03 TEE
Node T04 TEE
Node T05 TEE
Node T06 TEE
Node T07 TEE
Node T08 TEE
Node T09 TEE
Node T10 TEE
Node TOWER1-CONN BLDG_CONN
Node TOWER2-CONN-1 BLDG_CONN
Node TOWER2-CONN-2 BLDG_CONN
Node TOWER2-CONN-3 BLDG_CONN
Node TOWER3-CONN-1 BLDG_CONN
Node TOWER3-CONN-2 BLDG_CONN
Node TOWER4-CONN-1 BLDG_CONN
Node TOWER4-CONN-2 BLDG_CONN
Node TOWER5A5B-CONN BLDG_CONN
Node T4-ROOF2-NOSTORAGE AMMENITY
Link C01 MAJOR_SYSTEM
Link C01_1 MAJOR_SYSTEM
Link C01_5 MAJOR_SYSTEM
Link C02 STORM-SEWER
Link C03 STORM
Link C030 CB-LEAD
Link C04 CB-LEAD
Link C05 STORM-LATERAL
Link C05.1 STORM-SEWER
Link C05.2 STORM-SEWER
Link C06 CB-LEAD
Link C060 CB-LEAD
Link C07 CB-LEAD

```

Link	C08	STORM-SEWER
Link	C080	CB-LEAD
Link	C09	CB-LEAD
Link	C10	CB-LEAD
Link	C11	MAJOR_SYSTEM
Link	C12	STORM-SEWER
Link	C13	STORM
Link	C14	STORM-SEWER
Link	C15	STORM
Link	C16	STORM-LATERAL
Link	C17	MAJOR_SYSTEM
Link	C18	STORM
Link	C19	MAJOR_SYSTEM
Link	C20	MAJOR_SYSTEM
Link	C21	MAJOR_SYSTEM
Link	C22	CB-LEAD
Link	C23	MAJOR_SYSTEM
Link	C24	CB-LEAD
Link	C25	STORM
Link	C26	MAJOR_SYSTEM
Link	C27	MAJOR_SYSTEM
Link	C28	CB-LEAD
Link	C37	STORM-SEWER
Link	OL4	MAJOR_SYSTEM
Link	STM104099	STORM-SEWER
Link	STM104100	STORM-SEWER
Link	STM104102_1	STORM-SEWER
Link	STM104102_3	STORM-SEWER
Link	STM104102_4	STORM-SEWER
Link	STM104104	STORM-SEWER
Link	STM105994_2	STORM-SEWER
Link	STM105994_5	STORM-SEWER
Link	STM105995_1	STORM-SEWER
Link	STM105995_2	STORM-SEWER
Link	STM105997	STORM-LATERAL
Link	STM106002-1_1	STORM-SEWER
Link	STM106002-1_2	STORM-SEWER
Link	STM106002-2	STORM-SEWER
Link	STM65382	STORM-SEWER
Link	STM65383	STORM-SEWER
Link	STM65384	STORM-SEWER
Link	STM65386	STORM-SEWER
Link	STM65387	STORM-SEWER
Link	STM65388	STORM-SEWER
Link	STM65389	STORM-SEWER
Link	STM65390	STORM-SEWER
Link	STMH65384	STORM-SEWER
Link	STM-LAT-T1	STORM-LATERAL
Link	STM-LAT-T2 (1)	STORM-LATERAL
Link	STM-LAT-T2 (2)	STORM-LATERAL
Link	STM-LAT-T3	STORM-LATERAL
Link	STM-LAT-T4	STORM-LATERAL
Link	SWM-CONTROL	DUMMY
Link	CB4-IC	CB-INLET_CONTROL
Link	CB5-IC	CB-INLET_CONTROL
Link	CB9-IC	CB-INLET_CONTROL
Link	IN141918-IC	CB-INLET_CONTROL
Link	IN141919-IC	CB-INLET_CONTROL
Link	SP01-OUTLET	AREA_DRAINS
Link	SP02-OUTLET	AREA_DRAINS
Link	SP04-OUTLET	AREA_DRAINS
Link	SP05-OUTLET	AREA_DRAINS
Link	SP06-OUTLET	AREA_DRAINS
Link	SP07-OUTLET	AREA_DRAINS
Link	SP09-OUTLET	AREA_DRAINS
Link	SP10-OUTLET	AREA_DRAINS

Link	SP11-OUTLET	AREA_DRAINS
Link	SP12-OUTLET	AREA_DRAINS
Link	SP13-OUTLET	AREA_DRAINS
Link	SP14-OUTLET	AREA_DRAINS
Link	SP15-OUTLET	AREA_DRAINS
Link	SP16-OUTLET	AREA_DRAINS
Link	SP17-OUTLET	AREA_DRAINS
Link	SP18-OUTLET	AREA_DRAINS
Link	SP19-OUTLET	AREA_DRAINS
Link	SP20-OUTLET	AREA_DRAINS
Link	SP21-OUTLET	AREA_DRAINS
Link	SP22-OUTLET	AREA_DRAINS
Link	SP23-OUTLET	AREA_DRAINS
Link	SP24-OUTLET	AREA_DRAINS
Link	SP25-OUTLET	AREA_DRAINS
Link	SP26-OUTLET	AREA_DRAINS
Link	SP27-OUTLET	AREA_DRAINS
Link	SP28-OUTLET	AREA_DRAINS
Link	SP29-OUTLET	AREA_DRAINS
Link	SP30-OUTLET	AREA_DRAINS
Link	SP31,SP32-OUTLET	AREA_DRAINS
Link	SP35-OUTLET	AREA_DRAINS
Link	SP36-OUTLET	AREA_DRAINS
Link	T1-ROOF-OUTLET	ROOF_DRAINS
Link	T2-ROOF-1-OUTLET	ROOF_DRAINS
Link	T2-ROOF-2-OUTLET	ROOF_DRAINS
Link	T2-ROOF-3-OUTLET	ROOF_DRAINS
Link	T2-ROOF-4-OUTLET	ROOF_DRAINS
Link	T2-ROOF-5-OUTLET	ROOF_DRAINS
Link	T3-ROOF-1-OUTLET	ROOF_DRAINS
Link	T3-ROOF-2-OUTLET	ROOF_DRAINS
Link	T3-ROOF-3-OUTLET	ROOF_DRAINS
Link	T3-ROOF-4-OUTLET	ROOF_DRAINS
Link	T3-ROOF-5-OUTLET	ROOF_DRAINS
Link	T4-AMENITYROOF-OUTLET	ROOF_DRAINS
Link	T4-HIGHROOF-OUTLET	ROOF_DRAINS
Link	T5&6 Podium-ROOF-OUTLET	ROOF_DRAINS
Link	T5_AMMENITY_OUTLET_1	ROOF_DRAINS
Link	T5_AMMENITY_OUTLET_2	ROOF_DRAINS
Link	T5-ROOF_HIGH_OUTLET	ROOF_DRAINS
Link	T6_AMMENITY_OUTLET_1	ROOF_DRAINS
Link	T6_AMMENITY_OUTLET_2	ROOF_DRAINS
Link	T6-ROOF-HIGH-OUTLET	ROOF_DRAINS

[MAP]
DIMENSIONS 384457.4448 5040256.38855 384736.1892 5040693.78045
UNITS Meters

[COORDINATES]
;;Node X-Coord Y-Coord
;;-----
202B 384553.8 5040514.877
204 384589.733 5040559.131
205 384620.84 5040595.658
206 384636.875 5040614.068
207 384695.766 5040650.794
208 384674.478 5040503.308
209 384682.246 5040535.037
210 384540.692 5040397.51
CB04 384680.184 5040507.23
CB04-MAJ 384680.334 5040507.942
CB05 384684.167 5040524.387
CB05-MAJ 384684.278 5040524.835
CB07 384706.664 5040656.913
CB08 384659.064 5040630.982
CB09 384593.545 5040574.092
CB10 384644.18 5040391.559

CB10-MAJ	384643.852	5040392.138
CB11	384649.73	5040429.302
DITCH-OUT	384571.76	5040328.427
IN138478	384652.012	5040397.821
IN141918	384665.298	5040445.722
IN141918-MAJ	384665.625	5040446.904
IN141919	384673.818	5040479.669
IN141919-MAJ	384673.973	5040480.262
MHST54409	384562.156	5040437.704
MHST54410	384544.178	5040435.993
MHST54411	384529.525	5040404.741
MHST54412	384527.271	5040411.33
MHST54413	384526.836	5040398.635
MHST54414	384483.282	5040358.42
MHST54415	384525.645	5040474.481
MHST54416	384549.052	5040508.534
MHST76833	384621.04	5040403.181
MHST76834	384655.057	5040450.479
MHST76835	384634.052	5040420.947
MHST78305	384666.48	5040470.381
MHST78307	384643.735	5040390.273
MHST78309	384588.048	5040553.984
POND-OUTLET	384528.838	5040431.857
T01	384648.172	5040440.814
T02	384643.206	5040433.832
T03	384655.682	5040451.579
T04	384667.593	5040474.972
T05	384669.027	5040480.873
T06	384675.703	5040508.351
T07	384679.856	5040525.457
T08	384552.566	5040513.244
T09	384598.749	5040569.718
T10	384660.457	5040628.774
TOWER1-CONN	384551.249	5040506.768
TOWER2-CONN-1	384557.469	5040509.276
TOWER2-CONN-2	384589.721	5040552.743
TOWER2-CONN-3	384621.978	5040475.227
TOWER3-CONN-1	384594.231	5040555.771
TOWER3-CONN-2	384623.406	5040593.746
TOWER4-CONN-1	384637.569	5040613.366
TOWER4-CONN-2	384696.303	5040649.947
TOWER5A5B-CONN	384541.692	5040396.756
OUTFALL_174	384692.691	5040436.481
OUTFALL_OTT_RIVER_1	384470.115	5040364.112
OUTFALL_OTT_RIVER_2	384656.969	5040656.735
OUTFALL_RAVINE	384560.531	5040330.463
OUTFALL_SWMPOND	384495.258	5040448.411
SP01	384596.916	5040454.734
SP02	384612.546	5040441.612
SP03	384661.082	5040431.763
SP04	384568.091	5040508.491
SP05	384580.332	5040499.494
SP06	384614.435	5040487.655
SP07	384624.079	5040500.053
SP08	384659.122	5040474.647
SP09	384604.133	5040532.048
SP10	384614.072	5040523.178
SP11	384592.814	5040540.511
SP12	384625.951	5040516.696
SP13	384602.032	5040555.676
SP14	384613.479	5040547.75
SP15	384623.729	5040539.768
SP16	384635.224	5040531.76
SP17	384644.231	5040524.812
SP18	384653.75	5040536.635
SP19	384661.958	5040525.001

SP20	384664.176	5040550.376
SP21	384686.165	5040561.317
SP22	384675.565	5040569.185
SP23	384641.936	5040577.009
SP24	384623.584	5040583.153
SP25	384638.315	5040604.686
SP26	384654.776	5040603.033
SP27	384661.379	5040621.601
SP28	384684.634	5040638.126
SP29	384699.613	5040645.812
SP30	384709.432	5040630.516
SP31,SP32	384609.562	5040575.665
SP35	384563.168	5040362.271
SP36	384627.568	5040352.206
SP99	384581.38	5040318.056
SWM-POND	384524.288	5040441.783
T1-ROOF-STORAGE	384547.224	5040474.044
T2-ROOF1-STORAGE	384595.897	5040511.139
T2-ROOF2-STORAGE	384598.825	5040519.96
T2-ROOF3-STORAGE	384588.955	5040504.558
T2-ROOF-4-NOSTORAGE	384583.475	5040520.552
T2-ROOF-5-NOSTORAGE	384576.42	5040525.143
T3-ROOF-1-STORAGE	384633.594	5040557.583
T3-ROOF-2-STORAGE	384642.363	5040562.615
T3-ROOF-3-STORAGE	384630.763	5040547.303
T3-ROOF-4-NOSTORAGE	384618.535	5040569.222
T3-ROOF-5-NOSTORAGE	384612.038	5040573.942
T4-ROOF1-STORAGE	384691.179	5040615.583
T4-ROOF2-NOSTORAGE	384686.575	5040629.775
T5A5B-ROOF-STORAGE	384592.559	5040384.207
T5A-ROOF-STORAGE	384595.446	5040332.804
T5-ROOF_AMMENITY_2	384566.974	5040411.288
T5-ROOF-AMMENITY_1	384555.995	5040394.716
T5-ROOF-STORAGE	384567.492	5040397.02
T6-ROOF_AMMENITY_1	384583.913	5040331.568
T6-ROOF_AMMENITY_2	384595.349	5040348.592

[VERTICES]

;;Link	X-Coord	Y-Coord
;;-----	-----	-----
C01	384679.753	5040507.656
C01	384673.354	5040480.741
C01_1	384644.466	5040380.181
C01_1	384639.198	5040369.328
C01_1	384618.49	5040325.69
C01_1	384612.307	5040317.498
C01_1	384605.083	5040307.339
C01_1	384604.011	5040306.342
C01_1	384603.221	5040305.69
C01_1	384602.088	5040305.14
C01_1	384600.233	5040304.934
C01_1	384599.031	5040305.174
C01_1	384597.828	5040305.698
C01_1	384581.494	5040317.91
C01_5	384580.052	5040319.765
C01_5	384577.888	5040323.938
C01_5	384576.805	5040325.381
C01_5	384573.25	5040327.957
C060	384660.484	5040476.16
C060	384661.31	5040476.423
C11	384519.179	5040443.48
C11	384514.091	5040445.504
C11	384511.893	5040445.966
C11	384506.978	5040446.892
C11	384501.774	5040447.759
C17	384684.037	5040524.633

C17	384679.98	5040508.448
C19	384673.325	5040480.009
C19	384665.281	5040447.717
C20	384645.859	5040393.41
C20	384647.042	5040394.593
C20	384648.226	5040395.908
C20	384650.024	5040399.061
C20	384651.149	5040402.303
C20	384651.776	5040404.814
C20	384652.381	5040407.168
C20	384660.519	5040431.622
C23	384610.348	5040478.629
C27	384686.609	5040559.718
C27	384687.216	5040558.203
C27	384687.822	5040557.058
C27	384688.361	5040556.182
C27	384689.034	5040555.138
C27	384689.607	5040553.993
C27	384689.91	5040553.05
C27	384690.179	5040551.366
C27	384690.247	5040550.153
OL4	384662.256	5040431.221
OL4	384662.506	5040430.497
STM65383	384520.752	5040470.064
STM65383	384520.895	5040466.848
STM65390	384536.953	5040439.393
SP01-OUTLET	384605.778	5040466.382
SP01-OUTLET	384605.574	5040466.956
SP01-OUTLET	384552.014	5040506.969
SP02-OUTLET	384621.944	5040454.314
SP02-OUTLET	384621.917	5040455.625
SP02-OUTLET	384552.358	5040507.449
SP04-OUTLET	384565.365	5040504.4
SP04-OUTLET	384564.742	5040504.216
SP04-OUTLET	384558.104	5040509.318
SP05-OUTLET	384576.956	5040494.884
SP05-OUTLET	384576.404	5040494.939
SP06-OUTLET	384614.512	5040487.085
SP06-OUTLET	384608.57	5040479.161
SP06-OUTLET	384608.033	5040479.039
SP06-OUTLET	384591.95	5040490.947
SP06-OUTLET	384590.99	5040490.858
SP06-OUTLET	384587.866	5040486.585
SP06-OUTLET	384587.301	5040486.492
SP06-OUTLET	384557.519	5040508.81
SP07-OUTLET	384623.966	5040498.972
SP07-OUTLET	384609.227	5040478.864
SP07-OUTLET	384607.994	5040478.479
SP07-OUTLET	384591.661	5040490.521
SP07-OUTLET	384591.051	5040490.445
SP07-OUTLET	384588.063	5040486.22
SP07-OUTLET	384587.442	5040486.038
SP07-OUTLET	384557.335	5040508.566
SP09-OUTLET	384609.407	5040539.045
SP09-OUTLET	384590.974	5040552.8
SP10-OUTLET	384620.403	5040531.475
SP10-OUTLET	384591.278	5040553.335
SP11-OUTLET	384592.714	5040540.935
SP11-OUTLET	384592.624	5040541.528
SP11-OUTLET	384596.847	5040547.383
SP12-OUTLET	384631.005	5040524.356
SP12-OUTLET	384591.09	5040553.966
SP13-OUTLET	384600.201	5040553.256
SP13-OUTLET	384596.275	5040555.923
SP13-OUTLET	384595.62	5040555.522
SP13-OUTLET	384594.832	5040555.964

SP14-OUTLET	384611.348	5040544.87
SP14-OUTLET	384596.214	5040555.633
SP14-OUTLET	384595.677	5040555.189
SP14-OUTLET	384594.755	5040555.733
SP15-OUTLET	384621.553	5040536.483
SP15-OUTLET	384596.037	5040554.85
SP15-OUTLET	384594.758	5040555.526
SP16-OUTLET	384631.854	5040527.549
SP16-OUTLET	384594.242	5040554.966
SP17-OUTLET	384641.017	5040520.075
SP17-OUTLET	384594.007	5040554.44
SP18-OUTLET	384642.171	5040518.218
SP18-OUTLET	384593.713	5040554.023
SP19-OUTLET	384651.707	5040510.255
SP19-OUTLET	384593.246	5040553.854
SP20-OUTLET	384667.771	5040558.697
SP20-OUTLET	384669.943	5040561.639
SP20-OUTLET	384628.245	5040592.919
SP20-OUTLET	384627.485	5040592.897
SP20-OUTLET	384625.201	5040594.454
SP21-OUTLET	384680.967	5040560.813
SP21-OUTLET	384670.981	5040563.353
SP21-OUTLET	384660.459	5040571.371
SP21-OUTLET	384629.303	5040594.557
SP21-OUTLET	384633.31	5040600.117
SP21-OUTLET	384630.509	5040602.096
SP21-OUTLET	384636.935	5040610.714
SP22-OUTLET	384670.698	5040564.087
SP22-OUTLET	384630.154	5040594.787
SP22-OUTLET	384634.15	5040599.991
SP22-OUTLET	384631.283	5040602.082
SP22-OUTLET	384638.376	5040611.821
SP23-OUTLET	384643.616	5040579.289
SP23-OUTLET	384624.742	5040593.323
SP24-OUTLET	384628.085	5040589.699
SP24-OUTLET	384623.907	5040592.746
SP25-OUTLET	384638.952	5040612.02
SP26-OUTLET	384639.809	5040612.532
SP27-OUTLET	384658.854	5040625.049
SP27-OUTLET	384639.785	5040613.489
SP28-OUTLET	384696.051	5040648.597
SP29-OUTLET	384696.387	5040648.165
SP30-OUTLET	384712.95	5040644.556
SP30-OUTLET	384696.943	5040648.667
SP31, SP32-OUTLET	384619.941	5040590.002
SP31, SP32-OUTLET	384621.843	5040588.694
SP31, SP32-OUTLET	384624.088	5040591.939
SP31, SP32-OUTLET	384623.619	5040592.272
SP35-OUTLET	384555.879	5040364.418
SP35-OUTLET	384541.837	5040395.002
SP36-OUTLET	384635.178	5040368.798
SP36-OUTLET	384560.928	5040420.136
SP36-OUTLET	384543.684	5040397.402
T1-ROOF-OUTLET	384563.862	5040496.498
T1-ROOF-OUTLET	384563.791	5040497.52
T2-ROOF-1-OUTLET	384586.64	5040498.757
T2-ROOF-1-OUTLET	384566.473	5040513.738
T2-ROOF-1-OUTLET	384564.799	5040513.418
T2-ROOF-1-OUTLET	384560.831	5040508.044
T2-ROOF-1-OUTLET	384560.443	5040508.031
T2-ROOF-1-OUTLET	384558.306	5040509.662
T2-ROOF-2-OUTLET	384602.311	5040524.86
T2-ROOF-2-OUTLET	384602.228	5040526.038
T2-ROOF-2-OUTLET	384588.714	5040536.18
T2-ROOF-2-OUTLET	384588.667	5040537.001
T2-ROOF-2-OUTLET	384596.115	5040547.003

T2-ROOF-2-OUTLET	384589.76	5040551.822
T2-ROOF-3-OUTLET	384585.584	5040499.878
T2-ROOF-3-OUTLET	384566.55	5040513.992
T2-ROOF-3-OUTLET	384564.692	5040513.621
T2-ROOF-3-OUTLET	384560.621	5040508.265
T2-ROOF-3-OUTLET	384558.424	5040509.89
T2-ROOF-4-OUTLET	384591.612	5040533.445
T2-ROOF-4-OUTLET	384588.379	5040536.107
T2-ROOF-4-OUTLET	384588.284	5040537.153
T2-ROOF-4-OUTLET	384595.319	5040546.628
T2-ROOF-4-OUTLET	384589.34	5040551.116
T2-ROOF-5-OUTLET	384567.933	5040513.253
T2-ROOF-5-OUTLET	384566.519	5040514.255
T2-ROOF-5-OUTLET	384564.638	5040513.95
T2-ROOF-5-OUTLET	384560.513	5040508.57
T2-ROOF-5-OUTLET	384558.466	5040510.037
T3-ROOF-1-OUTLET	384646.873	5040577.487
T3-ROOF-1-OUTLET	384624.907	5040593.762
T3-ROOF-2-OUTLET	384651.218	5040575.11
T3-ROOF-2-OUTLET	384628.178	5040592.613
T3-ROOF-2-OUTLET	384627.246	5040592.656
T3-ROOF-2-OUTLET	384625.047	5040594.257
T3-ROOF-3-OUTLET	384622.553	5040535.146
T3-ROOF-3-OUTLET	384596.138	5040554.333
T3-ROOF-4-OUTLET	384631.581	5040587.811
T3-ROOF-5-OUTLET	384624.968	5040591.602
T3-ROOF-5-OUTLET	384623.792	5040592.525
T4-AMENITYROOF-OUTLET	384700.566	5040629.903
T4-AMENITYROOF-OUTLET	384704.604	5040645.76
T4-AMENITYROOF-OUTLET	384696.54	5040648.224
T4-HIGHROOF-OUTLET	384699.671	5040623.206
T4-HIGHROOF-OUTLET	384705.317	5040646.015
T4-HIGHROOF-OUTLET	384696.713	5040648.27
T5&6_Podium-ROOF-OUTLET	384597.853	5040391.997
T5&6_Podium-ROOF-OUTLET	384561.502	5040417.805
T5&6_Podium-ROOF-OUTLET	384544.752	5040396.498
T5_AMMENITY_OUTLET_1	384545.287	5040394.461
T5_AMMENITY_OUTLET_2	384561.723	5040415.517
T5_AMMENITY_OUTLET_2	384545.166	5040396.07
T5-ROOF_HIGH_OUTLET	384555.366	5040406.251
T5-ROOF_HIGH_OUTLET	384545.75	5040395.103
T6_AMMENITY_OUTLET_1	384584.109	5040337.391
T6_AMMENITY_OUTLET_1	384600.11	5040359.673
T6_AMMENITY_OUTLET_1	384597.529	5040370.922
T6_AMMENITY_OUTLET_1	384565.763	5040393.207
T6_AMMENITY_OUTLET_1	384546.377	5040391.685
T6_AMMENITY_OUTLET_2	384602.075	5040359.698
T6_AMMENITY_OUTLET_2	384598.47	5040371.631
T6_AMMENITY_OUTLET_2	384565.859	5040394.691
T6_AMMENITY_OUTLET_2	384546.513	5040393.221
T6-ROOF-HIGH-OUTLET	384604.137	5040344.33
T6-ROOF-HIGH-OUTLET	384601.79	5040390.542
T6-ROOF-HIGH-OUTLET	384561.112	5040419.02
T6-ROOF-HIGH-OUTLET	384544.591	5040397.01

[POLYGONS]

;;Subcatchment	X-Coord	Y-Coord
S01	384618.004	5040578.387
S01	384608.716	5040565.913
S01	384607.197	5040563.842
S01	384604.479	5040565.832
S01	384604.722	5040566.159
S01	384604.721	5040566.16
S01	384608.518	5040571.273
S01	384607.932	5040571.708

S01	384612.146	5040577.383
S01	384612.732	5040576.948
S01	384616.554	5040582.095
S01	384616.777	5040582.395
S01	384619.415	5040580.281
S01	384618.004	5040578.387
S02	384647.198	5040378.057
S02	384643.723	5040370.928
S02	384638.481	5040373.472
S02	384641.683	5040380.919
S02	384642.738	5040380.221
S02	384646.348	5040378.746
S02	384647.198	5040378.057
S04	384713.757	5040640.647
S04	384714.82	5040644.887
S04	384715.883	5040644.613
S04	384715.053	5040641.16
S04	384707.312	5040608.948
S04	384688.302	5040529.85
S04	384687.881	5040528.1
S04	384680.905	5040499.075
S04	384678.651	5040499.68
S04	384684.77	5040524.23
S04	384690.344	5040546.914
S04	384692.412	5040555.597
S04	384692.584	5040556.92
S04	384692.666	5040559.474
S04	384692.533	5040560.679
S04	384692.409	5040561.443
S04	384692.214	5040562.405
S04	384692.088	5040563.184
S04	384692.237	5040564.123
S04	384692.913	5040565.177
S04	384693.726	5040565.955
S04	384694.539	5040566.895
S04	384695.146	5040567.914
S04	384695.749	5040569.258
S04	384696.245	5040571.335
S04	384699.464	5040584.68
S04	384699.79	5040585.996
S04	384699.882	5040585.972
S04	384705.835	5040610.562
S04	384706.438	5040610.392
S04	384713.757	5040640.647
S05	384653.222	5040397.33
S05	384647.198	5040378.057
S05	384646.348	5040378.746
S05	384642.738	5040380.221
S05	384641.683	5040380.919
S05	384642.879	5040383.703
S05	384641.783	5040389.79
S05	384642.388	5040390.107
S05	384643.397	5040390.626
S05	384644.521	5040391.289
S05	384645.656	5040392.137
S05	384646.573	5040392.846
S05	384648.116	5040394.498
S05	384649.339	5040396.209
S05	384650.323	5040397.89
S05	384650.725	5040398.895
S05	384651.235	5040400.116
S05	384651.525	5040401.072
S05	384652	5040402.394
S05	384652.064	5040402.661
S05	384652.264	5040403.268
S05	384652.621	5040404.351

S05	384652.685	5040404.593
S05	384652.837	5040405.039
S05	384653.012	5040405.593
S05	384653.186	5040406.182
S05	384663.918	5040438.952
S05	384664.567	5040441.791
S05	384673.837	5040479.668
S05	384678.651	5040499.68
S05	384680.905	5040499.075
S05	384680.213	5040496.194
S05	384667.196	5040442.031
S05	384666.831	5040440.864
S05	384662.231	5040426.148
S05	384653.222	5040397.33
S06	384629.801	5040570.098
S06	384630.978	5040571.67
S06	384641.119	5040564.119
S06	384641.941	5040565.223
S06	384644.575	5040563.262
S06	384648.28	5040563.976
S06	384648.66	5040560.221
S06	384650.784	5040558.639
S06	384646.704	5040553.159
S06	384645.32	5040554.189
S06	384647.41	5040556.997
S06	384639.944	5040562.541
S06	384629.801	5040570.098
S07	384562.631	5040346.852
S07	384561.267	5040348.092
S07	384559.766	5040349.665
S07	384558.499	5040351.431
S07	384557.274	5040353.882
S07	384556.624	5040355.939
S07	384556.113	5040358.136
S07	384555.626	5040359.207
S07	384555.249	5040359.802
S07	384559.577	5040369.783
S07	384559.725	5040370.459
S07	384558.42	5040372.418
S07	384557.434	5040373.819
S07	384557.826	5040375.865
S07	384558.393	5040376.783
S07	384560.749	5040379.461
S07	384562.079	5040381.182
S07	384567.385	5040377.24
S07	384569.641	5040380.276
S07	384573.9	5040377.111
S07	384577.863	5040382.48
S07	384579.011	5040381.626
S07	384579.941	5040382.882
S07	384596.296	5040370.842
S07	384597.697	5040361.19
S07	384595.75	5040358.54
S07	384610.33	5040347.687
S07	384609.44	5040346.473
S07	384599.137	5040354.116
S07	384596.945	5040351.126
S07	384592.675	5040354.294
S07	384588.629	5040348.841
S07	384587.347	5040349.803
S07	384579.341	5040339.012
S07	384581.188	5040337.603
S07	384577.647	5040332.831
S07	384581.908	5040329.669
S07	384579.699	5040326.692
S07	384579.33	5040326.29

S07	384576.387	5040328.471
S07	384568.609	5040334.235
S07	384562.631	5040346.852
S08	384562.079	5040381.182
S08	384560.749	5040379.461
S08	384558.393	5040376.783
S08	384557.826	5040375.865
S08	384557.434	5040373.819
S08	384558.42	5040372.418
S08	384559.725	5040370.459
S08	384559.577	5040369.783
S08	384555.249	5040359.802
S08	384554.651	5040360.531
S08	384554.318	5040360.862
S08	384553.961	5040361.169
S08	384553.583	5040361.452
S08	384552.983	5040361.824
S08	384552.347	5040362.132
S08	384552.128	5040362.221
S08	384551.456	5040362.438
S08	384550.532	5040362.617
S08	384550.062	5040362.658
S08	384545.271	5040362.913
S08	384534.948	5040384.687
S08	384532.979	5040388.839
S08	384531.932	5040391.048
S08	384549.334	5040395.272
S08	384553.601	5040392.101
S08	384551.373	5040389.138
S08	384562.079	5040381.182
S09	384607.197	5040563.842
S09	384618.004	5040578.387
S09	384619.415	5040580.281
S09	384625.497	5040575.751
S09	384630.978	5040571.67
S09	384629.801	5040570.098
S09	384624.445	5040562.907
S09	384620.274	5040557.306
S09	384620.035	5040556.986
S09	384618.868	5040555.418
S09	384613.274	5040559.289
S09	384607.197	5040563.842
S10	384630.188	5040549.439
S10	384637.641	5040543.876
S10	384639.664	5040546.489
S10	384641.174	5040545.368
S10	384637.102	5040539.884
S10	384634.876	5040541.537
S10	384631.22	5040540.996
S10	384630.68	5040544.652
S10	384628.118	5040546.588
S10	384629.014	5040547.862
S10	384624.286	5040551.383
S10	384618.868	5040555.418
S10	384620.035	5040556.986
S10	384630.188	5040549.439
S11	384584.489	5040509.066
S11	384594.642	5040501.52
S11	384602.094	5040495.957
S11	384607.165	5040502.778
S11	384610.097	5040500.506
S11	384607.215	5040496.63
S11	384605.637	5040497.802
S11	384603.478	5040494.927
S11	384601.57	5040492.328
S11	384599.728	5040493.647

S11	384596.108	5040493.085
S11	384595.561	5040496.792
S11	384592.697	5040498.92
S11	384593.467	5040499.943
S11	384583.321	5040507.498
S11	384584.489	5040509.066
S12	384583.882	5040532.456
S12	384595.432	5040523.751
S12	384594.254	5040522.179
S12	384584.489	5040509.066
S12	384583.321	5040507.498
S12	384577.798	5040511.649
S12	384571.763	5040516.105
S12	384583.882	5040532.456
S13	384610.097	5040500.506
S13	384607.165	5040502.778
S13	384609.763	5040506.278
S13	384611.864	5040509.077
S13	384605.977	5040513.461
S13	384604.397	5040514.622
S13	384594.254	5040522.179
S13	384595.432	5040523.751
S13	384600.459	5040520.007
S13	384605.572	5040516.2
S13	384606.612	5040517.565
S13	384609.514	5040515.474
S13	384613.152	5040516.029
S13	384613.697	5040512.338
S13	384615.461	5040511.027
S13	384611.395	5040505.553
S13	384612.973	5040504.381
S13	384610.097	5040500.506
S14	384584.489	5040509.066
S14	384588.899	5040514.988
S14	384594.254	5040522.179
S14	384604.397	5040514.622
S14	384605.977	5040513.461
S14	384611.864	5040509.077
S14	384609.763	5040506.278
S14	384607.165	5040502.778
S14	384602.094	5040495.957
S14	384594.642	5040501.52
S14	384584.489	5040509.066
S15	384583.882	5040532.456
S15	384571.763	5040516.105
S15	384569.387	5040517.92
S15	384573.42	5040523.349
S15	384572.834	5040523.785
S15	384577.052	5040529.477
S15	384577.633	5040529.02
S15	384581.566	5040534.315
S15	384583.882	5040532.456
S16	384714.82	5040644.887
S16	384714.805	5040644.825
S16	384712.586	5040645.365
S16	384696.722	5040649.202
S16	384695.823	5040650.361
S16	384694.346	5040652.599
S16	384710.747	5040662.289
S16	384710.928	5040662.435
S16	384711.05	5040662.512
S16	384711.174	5040662.584
S16	384711.301	5040662.653
S16	384711.43	5040662.716
S16	384711.561	5040662.775
S16	384711.695	5040662.83

S16	384711.83	5040662.88
S16	384711.966	5040662.925
S16	384712.105	5040662.966
S16	384712.244	5040663.002
S16	384712.385	5040663.033
S16	384712.526	5040663.059
S16	384712.669	5040663.08
S16	384712.812	5040663.096
S16	384712.956	5040663.107
S16	384713.1	5040663.113
S16	384713.244	5040663.115
S16	384713.388	5040663.111
S16	384713.531	5040663.102
S16	384713.675	5040663.088
S16	384713.818	5040663.07
S16	384713.96	5040663.046
S16	384714.101	5040663.018
S16	384714.241	5040662.984
S16	384714.38	5040662.946
S16	384714.517	5040662.903
S16	384714.653	5040662.855
S16	384714.787	5040662.803
S16	384714.92	5040662.746
S16	384715.05	5040662.684
S16	384715.178	5040662.618
S16	384715.304	5040662.548
S16	384715.427	5040662.473
S16	384715.547	5040662.394
S16	384715.665	5040662.311
S16	384715.78	5040662.224
S16	384715.891	5040662.133
S16	384716	5040662.039
S16	384716.105	5040661.94
S16	384716.207	5040661.838
S16	384716.305	5040661.733
S16	384716.399	5040661.624
S16	384716.489	5040661.512
S16	384716.576	5040661.397
S16	384716.659	5040661.279
S16	384716.737	5040661.158
S16	384716.811	5040661.034
S16	384716.881	5040660.908
S16	384716.947	5040660.78
S16	384717.008	5040660.65
S16	384717.064	5040660.517
S16	384717.116	5040660.383
S16	384719.514	5040661.353
S16	384720.118	5040661.182
S16	384718.402	5040654.765
S16	384715.883	5040644.613
S16	384714.82	5040644.887
S17	384609.07	5040529.015
S17	384606.614	5040527.269
S17	384603.706	5040524.375
S17	384600.459	5040520.007
S17	384595.432	5040523.751
S17	384583.882	5040532.456
S17	384581.566	5040534.315
S17	384586.742	5040540.764
S17	384588.252	5040540.99
S17	384588.305	5040540.698
S17	384588.368	5040540.409
S17	384588.44	5040540.121
S17	384588.523	5040539.837
S17	384588.616	5040539.555
S17	384588.718	5040539.277

S17	384588.83	5040539.003
S17	384588.951	5040538.732
S17	384589.082	5040538.466
S17	384589.222	5040538.205
S17	384589.371	5040537.949
S17	384589.529	5040537.698
S17	384589.696	5040537.453
S17	384589.871	5040537.214
S17	384590.054	5040536.981
S17	384590.245	5040536.754
S17	384590.444	5040536.535
S17	384590.651	5040536.322
S17	384590.865	5040536.117
S17	384591.086	5040535.919
S17	384591.313	5040535.73
S17	384591.547	5040535.548
S17	384591.788	5040535.374
S17	384592.034	5040535.209
S17	384592.286	5040535.053
S17	384592.543	5040534.906
S17	384592.805	5040534.767
S17	384593.072	5040534.638
S17	384593.343	5040534.518
S17	384593.618	5040534.408
S17	384593.897	5040534.308
S17	384594.179	5040534.217
S17	384594.464	5040534.136
S17	384594.752	5040534.065
S17	384595.042	5040534.004
S17	384595.334	5040533.954
S17	384595.627	5040533.913
S17	384595.922	5040533.883
S17	384596.218	5040533.863
S17	384596.514	5040533.853
S17	384596.81	5040533.854
S17	384597.107	5040533.865
S17	384599.034	5040534.28
S17	384599.262	5040534.374
S17	384599.494	5040534.459
S17	384599.728	5040534.537
S17	384599.965	5040534.606
S17	384600.205	5040534.667
S17	384600.446	5040534.72
S17	384600.689	5040534.764
S17	384600.934	5040534.8
S17	384601.179	5040534.827
S17	384601.425	5040534.845
S17	384601.672	5040534.855
S17	384601.919	5040534.856
S17	384602.166	5040534.849
S17	384602.413	5040534.833
S17	384602.658	5040534.808
S17	384602.903	5040534.775
S17	384603.147	5040534.733
S17	384603.389	5040534.683
S17	384603.628	5040534.625
S17	384603.866	5040534.558
S17	384604.102	5040534.482
S17	384604.334	5040534.399
S17	384604.563	5040534.307
S17	384604.79	5040534.208
S17	384605.012	5040534.101
S17	384605.231	5040533.986
S17	384605.445	5040533.863
S17	384605.655	5040533.733
S17	384605.861	5040533.596

S17	384606.061	5040533.451
S17	384606.256	5040533.3
S17	384606.446	5040533.142
S17	384606.63	5040532.978
S17	384606.809	5040532.807
S17	384606.981	5040532.63
S17	384607.147	5040532.447
S17	384607.307	5040532.258
S17	384607.459	5040532.064
S17	384607.605	5040531.865
S17	384607.744	5040531.661
S17	384607.876	5040531.452
S17	384608	5040531.238
S17	384608.117	5040531.02
S17	384608.226	5040530.799
S17	384608.327	5040530.574
S17	384609.07	5040529.015
S18	384616.348	5040524.004
S18	384618.448	5040512.368
S18	384615.461	5040511.027
S18	384613.697	5040512.338
S18	384613.152	5040516.029
S18	384609.514	5040515.474
S18	384606.612	5040517.565
S18	384605.572	5040516.2
S18	384600.459	5040520.007
S18	384603.706	5040524.375
S18	384606.614	5040527.269
S18	384609.07	5040529.015
S18	384609.204	5040528.807
S18	384609.345	5040528.604
S18	384609.493	5040528.406
S18	384609.648	5040528.213
S18	384609.81	5040528.026
S18	384609.977	5040527.844
S18	384610.151	5040527.668
S18	384610.331	5040527.499
S18	384610.516	5040527.335
S18	384610.707	5040527.178
S18	384610.904	5040527.028
S18	384611.105	5040526.884
S18	384611.311	5040526.747
S18	384611.522	5040526.618
S18	384615.09	5040525.519
S18	384616.348	5040524.004
S19	384594.905	5040551.787
S19	384623.749	5040530.365
S19	384614.376	5040527.506
S19	384611.522	5040526.618
S19	384611.311	5040526.747
S19	384611.105	5040526.884
S19	384610.904	5040527.028
S19	384610.707	5040527.178
S19	384610.516	5040527.335
S19	384610.331	5040527.499
S19	384610.151	5040527.668
S19	384609.977	5040527.844
S19	384609.81	5040528.026
S19	384609.648	5040528.213
S19	384609.493	5040528.406
S19	384609.345	5040528.604
S19	384609.204	5040528.807
S19	384609.07	5040529.015
S19	384609.01	5040529.266
S19	384608.941	5040529.514
S19	384608.864	5040529.761

S19	384608.779	5040530.004
S19	384608.684	5040530.244
S19	384608.582	5040530.481
S19	384608.471	5040530.715
S19	384608.353	5040530.944
S19	384608.226	5040531.169
S19	384608.092	5040531.389
S19	384607.95	5040531.605
S19	384607.8	5040531.815
S19	384607.644	5040532.02
S19	384607.48	5040532.22
S19	384607.31	5040532.413
S19	384607.132	5040532.601
S19	384606.949	5040532.782
S19	384606.759	5040532.957
S19	384606.563	5040533.126
S19	384606.362	5040533.287
S19	384606.155	5040533.441
S19	384605.943	5040533.588
S19	384605.725	5040533.727
S19	384605.503	5040533.859
S19	384605.277	5040533.983
S19	384605.046	5040534.099
S19	384604.812	5040534.206
S19	384604.574	5040534.306
S19	384604.332	5040534.397
S19	384604.088	5040534.48
S19	384603.841	5040534.554
S19	384603.591	5040534.62
S19	384603.339	5040534.676
S19	384603.086	5040534.724
S19	384602.831	5040534.763
S19	384602.574	5040534.794
S19	384602.317	5040534.815
S19	384602.059	5040534.827
S19	384601.801	5040534.83
S19	384601.543	5040534.825
S19	384601.285	5040534.81
S19	384601.028	5040534.786
S19	384600.772	5040534.754
S19	384600.518	5040534.712
S19	384600.265	5040534.662
S19	384600.013	5040534.603
S19	384599.764	5040534.535
S19	384599.518	5040534.458
S19	384599.274	5040534.373
S19	384599.034	5040534.28
S19	384597.107	5040533.865
S19	384596.81	5040533.854
S19	384596.514	5040533.853
S19	384596.218	5040533.863
S19	384595.922	5040533.883
S19	384595.627	5040533.913
S19	384595.334	5040533.954
S19	384595.042	5040534.004
S19	384594.752	5040534.065
S19	384594.464	5040534.136
S19	384594.179	5040534.217
S19	384593.897	5040534.308
S19	384593.618	5040534.408
S19	384593.343	5040534.518
S19	384593.072	5040534.638
S19	384592.805	5040534.767
S19	384592.543	5040534.906
S19	384592.286	5040535.053
S19	384592.034	5040535.209

S19	384591.788	5040535.374
S19	384591.547	5040535.548
S19	384591.313	5040535.73
S19	384591.086	5040535.919
S19	384590.865	5040536.117
S19	384590.651	5040536.322
S19	384590.444	5040536.535
S19	384590.245	5040536.754
S19	384590.054	5040536.981
S19	384589.871	5040537.214
S19	384589.696	5040537.453
S19	384589.529	5040537.698
S19	384589.371	5040537.949
S19	384589.222	5040538.205
S19	384589.082	5040538.466
S19	384588.951	5040538.732
S19	384588.83	5040539.003
S19	384588.718	5040539.277
S19	384588.616	5040539.555
S19	384588.523	5040539.837
S19	384588.44	5040540.121
S19	384588.368	5040540.409
S19	384588.305	5040540.698
S19	384588.252	5040540.99
S19	384586.742	5040540.764
S19	384593.371	5040549.722
S19	384594.905	5040551.787
S20	384592.697	5040498.92
S20	384595.561	5040496.792
S20	384596.108	5040493.085
S20	384599.728	5040493.647
S20	384601.57	5040492.328
S20	384602.484	5040485.087
S20	384601.403	5040485.147
S20	384600.564	5040485.297
S20	384599.766	5040485.497
S20	384599.323	5040485.65
S20	384598.503	5040485.868
S20	384598.223	5040485.937
S20	384597.942	5040485.996
S20	384597.658	5040486.046
S20	384597.373	5040486.086
S20	384597.087	5040486.117
S20	384596.8	5040486.137
S20	384596.513	5040486.148
S20	384596.225	5040486.149
S20	384595.937	5040486.14
S20	384595.65	5040486.121
S20	384595.364	5040486.092
S20	384595.079	5040486.054
S20	384594.795	5040486.006
S20	384594.513	5040485.948
S20	384594.233	5040485.88
S20	384593.956	5040485.804
S20	384593.682	5040485.717
S20	384593.41	5040485.621
S20	384593.142	5040485.516
S20	384592.878	5040485.402
S20	384592.618	5040485.279
S20	384592.362	5040485.148
S20	384592.111	5040485.007
S20	384591.865	5040484.858
S20	384587.887	5040487.809
S20	384587.705	5040487.94
S20	384587.519	5040488.064
S20	384587.329	5040488.182

S20	384587.135	5040488.294
S20	384586.937	5040488.399
S20	384586.736	5040488.497
S20	384586.532	5040488.589
S20	384586.325	5040488.674
S20	384586.116	5040488.752
S20	384585.903	5040488.823
S20	384585.689	5040488.888
S20	384585.473	5040488.944
S20	384585.254	5040488.994
S20	384585.035	5040489.037
S20	384584.467	5040489.147
S20	384583.903	5040489.276
S20	384583.345	5040489.425
S20	384582.791	5040489.593
S20	384582.244	5040489.78
S20	384581.704	5040489.986
S20	384581.171	5040490.21
S20	384580.646	5040490.453
S20	384580.13	5040490.714
S20	384579.623	5040490.992
S20	384579.126	5040491.288
S20	384578.64	5040491.6
S20	384578.165	5040491.929
S20	384577.701	5040492.275
S20	384577.249	5040492.636
S20	384576.811	5040493.013
S20	384576.385	5040493.404
S20	384575.973	5040493.81
S20	384575.576	5040494.23
S20	384575.193	5040494.663
S20	384574.825	5040495.11
S20	384574.473	5040495.568
S20	384574.278	5040495.842
S20	384574.092	5040496.122
S20	384573.917	5040496.408
S20	384573.751	5040496.701
S20	384573.595	5040496.999
S20	384573.449	5040497.302
S20	384573.314	5040497.609
S20	384573.19	5040497.922
S20	384573.077	5040498.238
S20	384572.974	5040498.558
S20	384572.883	5040498.882
S20	384572.803	5040499.208
S20	384572.734	5040499.537
S20	384572.677	5040499.868
S20	384572.631	5040500.201
S20	384572.596	5040500.535
S20	384572.573	5040500.871
S20	384572.562	5040501.207
S20	384572.562	5040501.543
S20	384572.574	5040501.879
S20	384572.597	5040502.214
S20	384572.632	5040502.548
S20	384572.678	5040502.881
S20	384572.736	5040503.212
S20	384572.805	5040503.541
S20	384572.886	5040503.867
S20	384572.978	5040504.191
S20	384573.081	5040504.511
S20	384573.194	5040504.827
S20	384573.319	5040505.139
S20	384573.454	5040505.447
S20	384573.6	5040505.75
S20	384573.756	5040506.047

S20	384573.922	5040506.339
S20	384574.099	5040506.625
S20	384574.285	5040506.905
S20	384574.48	5040507.179
S20	384577.798	5040511.649
S20	384583.321	5040507.498
S20	384593.419	5040499.916
S20	384592.697	5040498.92
S21	384629.728	5040451.478
S21	384606.884	5040420.685
S21	384602.996	5040423.571
S21	384602.517	5040423.517
S21	384601.496	5040422.156
S21	384598.228	5040424.548
S21	384595.841	5040426.412
S21	384596.637	5040427.518
S21	384596.795	5040427.734
S21	384596.832	5040428.057
S21	384596.689	5040428.259
S21	384596.317	5040428.538
S21	384596.264	5040428.576
S21	384592.836	5040431.121
S21	384620.983	5040469.01
S21	384624.384	5040466.428
S21	384624.836	5040466.148
S21	384625.396	5040466.23
S21	384625.873	5040466.873
S21	384631.573	5040462.639
S21	384631.095	5040461.996
S21	384631.167	5040461.445
S21	384635.031	5040458.574
S21	384629.728	5040451.478
S22	384545.943	5040491.901
S22	384554.076	5040485.755
S22	384552.713	5040483.918
S22	384550.9	5040481.466
S22	384549.431	5040482.557
S22	384547.451	5040479.893
S22	384544.533	5040482.062
S22	384543.164	5040480.22
S22	384539.344	5040483.06
S22	384538.753	5040482.265
S22	384538.551	5040482.129
S22	384538.353	5040481.987
S22	384538.16	5040481.838
S22	384537.972	5040481.683
S22	384537.789	5040481.522
S22	384537.611	5040481.355
S22	384537.439	5040481.183
S22	384537.272	5040481.005
S22	384537.112	5040480.822
S22	384536.957	5040480.633
S22	384536.808	5040480.44
S22	384536.666	5040480.242
S22	384536.53	5040480.04
S22	384536.401	5040479.833
S22	384536.279	5040479.622
S22	384536.163	5040479.408
S22	384536.055	5040479.189
S22	384535.953	5040478.968
S22	384535.859	5040478.743
S22	384535.772	5040478.515
S22	384535.693	5040478.285
S22	384535.621	5040478.052
S22	384535.03	5040477.257
S22	384538.851	5040474.417

S22	384537.481	5040472.575
S22	384540.365	5040470.459
S22	384538.389	5040467.791
S22	384539.859	5040466.702
S22	384538.031	5040464.155
S22	384535.908	5040461.358
S22	384534.324	5040463.059
S22	384533.707	5040463.903
S22	384532.033	5040466.189
S22	384529.569	5040469.534
S22	384529.275	5040470.736
S22	384529.332	5040471.84
S22	384529.905	5040473.809
S22	384530.274	5040475.855
S22	384530.872	5040478.145
S22	384532.262	5040481.863
S22	384533.492	5040483.918
S22	384534.541	5040485.422
S22	384541.454	5040494.436
S22	384545.215	5040491.794
S22	384545.943	5040491.901
S23	384541.138	5040451.662
S23	384550.926	5040435.601
S23	384549.562	5040434.463
S23	384548.519	5040433.45
S23	384546.052	5040430.609
S23	384539.885	5040421.859
S23	384526.319	5040402.885
S23	384513.81	5040429.338
S23	384508.332	5040440.834
S23	384505.199	5040447.434
S23	384503.845	5040450.289
S23	384502.985	5040452.101
S23	384501.996	5040454.185
S23	384505.56	5040463.716
S23	384506.618	5040466.546
S23	384507.864	5040469.878
S23	384509.601	5040474.522
S23	384511.591	5040479.845
S23	384523.49	5040475.878
S23	384522.367	5040472.681
S23	384523.995	5040471.572
S23	384524.922	5040470.56
S23	384525.858	5040468.781
S23	384526.344	5040467.461
S23	384527.239	5040465.569
S23	384527.949	5040464.329
S23	384529.458	5040461.345
S23	384531.235	5040458.281
S23	384535.908	5040461.358
S23	384538.031	5040464.155
S23	384544.492	5040459.351
S23	384544.731	5040459.672
S23	384547.562	5040457.567
S23	384547.324	5040457.246
S23	384550.804	5040454.659
S23	384547.515	5040452.707
S23	384546.326	5040453.008
S23	384545.333	5040453.272
S23	384544.221	5040453.522
S23	384542.772	5040453.388
S23	384541.546	5040453.309
S23	384541.138	5040451.662
S24	384581.566	5040534.315
S24	384579.358	5040535.947
S24	384567.352	5040519.715

S24	384557.096	5040507.052
S24	384549.755	5040512.437
S24	384550.806	5040512.591
S24	384579.28	5040550.861
S24	384582.761	5040560.778
S24	384586.905	5040557.827
S24	384594.905	5040551.787
S24	384593.371	5040549.722
S24	384586.742	5040540.764
S24	384581.566	5040534.315
S25	384556.274	5040506.681
S25	384555.589	5040506.765
S25	384555.359	5040506.777
S25	384555.128	5040506.781
S25	384554.868	5040506.778
S25	384554.654	5040506.768
S25	384554.438	5040506.747
S25	384554.243	5040506.722
S25	384554.083	5040506.697
S25	384553.821	5040506.659
S25	384553.578	5040506.6
S25	384553.34	5040506.541
S25	384553.154	5040506.484
S25	384552.965	5040506.422
S25	384552.746	5040506.337
S25	384552.537	5040506.261
S25	384552.348	5040506.167
S25	384552.106	5040506.062
S25	384551.925	5040505.957
S25	384551.735	5040505.857
S25	384551.569	5040505.748
S25	384551.432	5040505.669
S25	384551.261	5040505.563
S25	384551.057	5040505.401
S25	384550.862	5040505.231
S25	384550.702	5040505.108
S25	384550.544	5040504.975
S25	384550.402	5040504.832
S25	384550.269	5040504.68
S25	384550.098	5040504.491
S25	384549.945	5040504.311
S25	384549.849	5040504.2
S25	384549.698	5040504.009
S25	384549.607	5040503.89
S25	384549.527	5040503.755
S25	384549.386	5040503.516
S25	384549.221	5040503.222
S25	384549.141	5040503.07
S25	384549.038	5040502.86
S25	384548.972	5040502.693
S25	384548.887	5040502.479
S25	384548.777	5040502.208
S25	384548.739	5040502.043
S25	384548.697	5040501.885
S25	384548.647	5040501.695
S25	384548.602	5040501.5
S25	384548.547	5040501.3
S25	384548.507	5040501.095
S25	384548.502	5040500.917
S25	384548.462	5040500.63
S25	384548.442	5040500.28
S25	384548.437	5040500.09
S25	384548.457	5040499.905
S25	384548.452	5040499.66
S25	384548.479	5040499.538
S25	384548.487	5040499.375

S25	384548.507	5040499.24
S25	384548.537	5040499.041
S25	384548.612	5040498.696
S25	384548.634	5040498.523
S25	384548.678	5040498.405
S25	384548.741	5040498.183
S25	384548.811	5040497.964
S25	384548.968	5040497.629
S25	384549.168	5040497.115
S25	384545.215	5040491.794
S25	384541.454	5040494.436
S25	384534.541	5040485.422
S25	384533.492	5040483.918
S25	384532.262	5040481.863
S25	384530.872	5040478.145
S25	384530.274	5040475.855
S25	384529.905	5040473.809
S25	384529.332	5040471.84
S25	384529.275	5040470.736
S25	384529.569	5040469.534
S25	384532.033	5040466.189
S25	384533.707	5040463.903
S25	384534.324	5040463.059
S25	384535.908	5040461.358
S25	384531.235	5040458.281
S25	384529.458	5040461.345
S25	384527.949	5040464.329
S25	384527.239	5040465.569
S25	384526.344	5040467.461
S25	384525.858	5040468.781
S25	384524.922	5040470.56
S25	384523.995	5040471.572
S25	384522.367	5040472.681
S25	384523.489	5040475.877
S25	384537.62	5040494.868
S25	384537.246	5040497.415
S25	384548.26	5040512.218
S25	384549.755	5040512.437
S25	384557.096	5040507.052
S25	384556.274	5040506.681
S26	384574.48	5040507.179
S26	384574.285	5040506.905
S26	384574.099	5040506.625
S26	384573.922	5040506.339
S26	384573.756	5040506.047
S26	384573.6	5040505.75
S26	384573.454	5040505.447
S26	384573.319	5040505.139
S26	384573.194	5040504.827
S26	384573.081	5040504.511
S26	384572.978	5040504.191
S26	384572.886	5040503.867
S26	384572.805	5040503.541
S26	384572.736	5040503.212
S26	384572.678	5040502.881
S26	384572.632	5040502.548
S26	384572.597	5040502.214
S26	384572.574	5040501.879
S26	384572.562	5040501.543
S26	384572.562	5040501.207
S26	384572.573	5040500.871
S26	384572.596	5040500.535
S26	384572.631	5040500.201
S26	384572.677	5040499.868
S26	384572.734	5040499.537
S26	384572.803	5040499.208

S26	384572.883	5040498.882
S26	384572.974	5040498.558
S26	384573.077	5040498.238
S26	384573.19	5040497.922
S26	384573.314	5040497.609
S26	384573.449	5040497.302
S26	384573.595	5040496.999
S26	384573.751	5040496.701
S26	384573.917	5040496.408
S26	384574.092	5040496.122
S26	384574.278	5040495.842
S26	384574.473	5040495.568
S26	384574.825	5040495.11
S26	384575.193	5040494.663
S26	384575.576	5040494.23
S26	384575.973	5040493.81
S26	384576.385	5040493.404
S26	384576.811	5040493.013
S26	384577.249	5040492.636
S26	384577.701	5040492.275
S26	384578.165	5040491.929
S26	384578.64	5040491.6
S26	384579.126	5040491.288
S26	384579.623	5040490.992
S26	384580.13	5040490.714
S26	384580.646	5040490.453
S26	384581.171	5040490.21
S26	384581.704	5040489.986
S26	384582.244	5040489.78
S26	384582.791	5040489.593
S26	384583.345	5040489.425
S26	384583.903	5040489.276
S26	384584.467	5040489.147
S26	384585.035	5040489.037
S26	384585.254	5040488.994
S26	384585.473	5040488.944
S26	384585.689	5040488.888
S26	384585.903	5040488.823
S26	384586.116	5040488.752
S26	384586.325	5040488.674
S26	384586.532	5040488.589
S26	384586.736	5040488.497
S26	384586.937	5040488.399
S26	384587.135	5040488.294
S26	384587.329	5040488.182
S26	384587.519	5040488.064
S26	384587.705	5040487.94
S26	384587.887	5040487.809
S26	384591.865	5040484.858
S26	384591.758	5040484.799
S26	384591.653	5040484.737
S26	384591.55	5040484.672
S26	384591.45	5040484.602
S26	384591.352	5040484.53
S26	384591.257	5040484.453
S26	384591.164	5040484.374
S26	384591.075	5040484.292
S26	384590.988	5040484.206
S26	384590.904	5040484.117
S26	384590.823	5040484.026
S26	384590.746	5040483.932
S26	384590.672	5040483.835
S26	384588.961	5040481.518
S26	384584.026	5040474.878
S26	384582.491	5040476.101
S26	384582.421	5040476.869

S26	384582.325	5040477.361
S26	384582.264	5040477.792
S26	384582.174	5040478.154
S26	384582.044	5040478.633
S26	384581.871	5040479.195
S26	384581.716	5040479.666
S26	384581.554	5040480.137
S26	384581.28	5040480.742
S26	384581.083	5040481.178
S26	384580.921	5040481.537
S26	384580.692	5040481.918
S26	384580.448	5040482.349
S26	384580.185	5040482.743
S26	384579.884	5040483.188
S26	384579.562	5040483.606
S26	384579.298	5040483.937
S26	384578.933	5040484.337
S26	384578.662	5040484.643
S26	384578.326	5040484.98
S26	384577.925	5040485.357
S26	384577.56	5040485.654
S26	384577.213	5040485.944
S26	384576.806	5040486.251
S26	384576.444	5040486.494
S26	384576.041	5040486.76
S26	384575.634	5040487.023
S26	384575.227	5040487.23
S26	384574.812	5040487.463
S26	384574.411	5040487.639
S26	384573.975	5040487.827
S26	384573.532	5040488
S26	384573.083	5040488.158
S26	384572.629	5040488.3
S26	384572.171	5040488.427
S26	384571.709	5040488.537
S26	384571.243	5040488.632
S26	384570.698	5040488.722
S26	384570.241	5040488.78
S26	384569.829	5040488.819
S26	384569.354	5040488.848
S26	384568.879	5040488.862
S26	384568.464	5040488.862
S26	384567.968	5040488.827
S26	384561.08	5040488.695
S26	384560.685	5040488.715
S26	384560.461	5040488.762
S26	384560.318	5040488.791
S26	384560.176	5040488.826
S26	384560.083	5040488.841
S26	384559.921	5040488.895
S26	384559.758	5040488.958
S26	384559.594	5040489.029
S26	384559.488	5040489.07
S26	384559.401	5040489.109
S26	384559.285	5040489.173
S26	384559.169	5040489.23
S26	384559.023	5040489.313
S26	384558.908	5040489.39
S26	384558.8	5040489.469
S26	384558.679	5040489.557
S26	384558.559	5040489.656
S26	384558.433	5040489.758
S26	384558.363	5040489.824
S26	384558.263	5040489.923
S26	384558.143	5040490.04
S26	384558.053	5040490.145

S26	384557.965	5040490.249
S26	384557.913	5040490.324
S26	384557.849	5040490.405
S26	384557.757	5040490.529
S26	384557.672	5040490.656
S26	384557.601	5040490.772
S26	384557.531	5040490.872
S26	384557.479	5040490.995
S26	384557.445	5040491.077
S26	384557.349	5040491.311
S26	384557.264	5040491.5
S26	384557.246	5040491.565
S26	384557.199	5040491.716
S26	384557.161	5040491.841
S26	384557.139	5040491.938
S26	384557.126	5040492.015
S26	384557.102	5040492.132
S26	384557.09	5040492.227
S26	384557.071	5040492.332
S26	384557.014	5040492.701
S26	384556.307	5040498.032
S26	384549.782	5040497.07
S26	384549.168	5040497.115
S26	384548.968	5040497.629
S26	384548.811	5040497.964
S26	384548.741	5040498.183
S26	384548.678	5040498.405
S26	384548.634	5040498.523
S26	384548.612	5040498.696
S26	384548.537	5040499.041
S26	384548.507	5040499.24
S26	384548.487	5040499.375
S26	384548.479	5040499.538
S26	384548.452	5040499.66
S26	384548.457	5040499.905
S26	384548.437	5040500.09
S26	384548.442	5040500.28
S26	384548.462	5040500.63
S26	384548.502	5040500.917
S26	384548.507	5040501.095
S26	384548.547	5040501.3
S26	384548.602	5040501.5
S26	384548.647	5040501.695
S26	384548.697	5040501.885
S26	384548.739	5040502.043
S26	384548.777	5040502.208
S26	384548.887	5040502.479
S26	384548.972	5040502.693
S26	384549.038	5040502.86
S26	384549.141	5040503.07
S26	384549.221	5040503.222
S26	384549.386	5040503.516
S26	384549.527	5040503.755
S26	384549.607	5040503.89
S26	384549.698	5040504.009
S26	384549.849	5040504.2
S26	384549.945	5040504.311
S26	384550.098	5040504.491
S26	384550.269	5040504.68
S26	384550.402	5040504.832
S26	384550.544	5040504.975
S26	384550.702	5040505.108
S26	384550.862	5040505.231
S26	384551.057	5040505.401
S26	384551.261	5040505.563
S26	384551.432	5040505.669

S26	384551.569	5040505.748
S26	384551.735	5040505.857
S26	384551.925	5040505.957
S26	384552.106	5040506.062
S26	384552.348	5040506.167
S26	384552.537	5040506.261
S26	384552.746	5040506.337
S26	384552.965	5040506.422
S26	384553.154	5040506.484
S26	384553.34	5040506.541
S26	384553.578	5040506.6
S26	384553.821	5040506.659
S26	384554.083	5040506.697
S26	384554.243	5040506.722
S26	384554.438	5040506.747
S26	384554.654	5040506.768
S26	384554.868	5040506.778
S26	384555.128	5040506.781
S26	384555.359	5040506.777
S26	384555.589	5040506.765
S26	384556.274	5040506.681
S26	384557.096	5040507.052
S26	384567.352	5040519.715
S26	384569.508	5040518.083
S26	384569.387	5040517.92
S26	384571.763	5040516.105
S26	384577.798	5040511.649
S26	384574.48	5040507.179
S27	384637.609	5040491.368
S27	384631.195	5040482.734
S27	384628.255	5040484.919
S27	384623.723	5040478.818
S27	384626.663	5040476.634
S27	384624.99	5040474.382
S27	384620.834	5040477.538
S27	384620.581	5040477.503
S27	384618.804	5040475.113
S27	384609.384	5040477.187
S27	384607.79	5040478.069
S27	384603.138	5040478.973
S27	384603.079	5040479.864
S27	384603.047	5040480.757
S27	384603.042	5040481.651
S27	384603.064	5040482.544
S27	384603.114	5040483.437
S27	384602.484	5040485.087
S27	384601.57	5040492.328
S27	384605.637	5040497.802
S27	384607.215	5040496.63
S27	384610.097	5040500.506
S27	384616.744	5040495.362
S27	384617.604	5040494.733
S27	384621.642	5040490.768
S27	384626.006	5040496.707
S27	384633.387	5040494.605
S27	384637.609	5040491.368
S28	384636.091	5040504.59
S28	384637.093	5040497.351
S28	384636.829	5040497.251
S28	384636.569	5040497.143
S28	384636.312	5040497.026
S28	384636.06	5040496.9
S28	384635.811	5040496.767
S28	384635.568	5040496.624
S28	384635.329	5040496.474
S28	384635.096	5040496.316

S28	384634.867	5040496.15
S28	384634.645	5040495.977
S28	384634.428	5040495.796
S28	384634.218	5040495.609
S28	384634.014	5040495.414
S28	384633.817	5040495.212
S28	384633.626	5040495.005
S28	384633.387	5040494.605
S28	384626.006	5040496.707
S28	384621.642	5040490.768
S28	384617.604	5040494.733
S28	384616.744	5040495.362
S28	384610.097	5040500.506
S28	384612.973	5040504.381
S28	384611.395	5040505.553
S28	384615.461	5040511.027
S28	384618.448	5040512.368
S28	384619.651	5040505.997
S28	384619.952	5040505.263
S28	384622.784	5040506.116
S28	384624.978	5040506.455
S28	384625.857	5040506.755
S28	384626.727	5040507.084
S28	384627.585	5040507.441
S28	384628.431	5040507.826
S28	384629.264	5040508.239
S28	384630.083	5040508.678
S28	384630.887	5040509.144
S28	384631.675	5040509.636
S28	384632.448	5040510.153
S28	384633.202	5040510.696
S28	384633.939	5040511.263
S28	384635.368	5040509.715
S28	384636.091	5040504.59
S29	384623.749	5040530.365
S29	384640.19	5040518.151
S29	384639.671	5040517.374
S29	384639.127	5040516.615
S29	384638.558	5040515.874
S29	384637.965	5040515.152
S29	384637.348	5040514.449
S29	384636.709	5040513.768
S29	384636.048	5040513.108
S29	384635.365	5040512.47
S29	384634.662	5040511.854
S29	384633.939	5040511.263
S29	384633.202	5040510.696
S29	384632.448	5040510.153
S29	384631.675	5040509.636
S29	384630.887	5040509.144
S29	384630.083	5040508.678
S29	384629.264	5040508.239
S29	384628.431	5040507.826
S29	384627.585	5040507.441
S29	384626.727	5040507.084
S29	384625.857	5040506.755
S29	384624.978	5040506.455
S29	384622.784	5040506.116
S29	384619.952	5040505.263
S29	384619.661	5040505.93
S29	384618.448	5040512.368
S29	384616.348	5040524.004
S29	384615.09	5040525.519
S29	384611.522	5040526.618
S29	384614.376	5040527.506
S29	384623.749	5040530.365

S30	384610.285	5040413.674
S30	384601.31	5040420.331
S30	384601.141	5040420.527
S30	384601.008	5040420.788
S30	384600.951	5040421.104
S30	384600.999	5040421.391
S30	384601.181	5040421.717
S30	384601.496	5040422.156
S30	384602.517	5040423.517
S30	384602.996	5040423.571
S30	384606.884	5040420.685
S30	384629.728	5040451.478
S30	384635.075	5040447.244
S30	384651.042	5040435.373
S30	384653.007	5040433.936
S30	384653.729	5040433.23
S30	384654.242	5040432.08
S30	384646.481	5040410.064
S30	384646.346	5040409.7
S30	384646.248	5040409.441
S30	384646.186	5040409.263
S30	384644.976	5040405.892
S30	384644.032	5040404.179
S30	384643.34	5040403.254
S30	384643.015	5040402.877
S30	384642.725	5040402.567
S30	384642.162	5040402.028
S30	384641.606	5040401.549
S30	384640.09	5040400.641
S30	384638.99	5040400.086
S30	384637.839	5040399.647
S30	384636.245	5040399.251
S30	384635.431	5040399.135
S30	384634.076	5040399.077
S30	384632.562	5040399.175
S30	384630.953	5040399.506
S30	384628.99	5040400.205
S30	384628.301	5040400.602
S30	384627.591	5040401.026
S30	384627.26	5040401.26
S30	384625.713	5040402.403
S30	384625.408	5040402.622
S30	384625.112	5040402.908
S30	384610.285	5040413.674
S31	384663.918	5040438.952
S31	384653.186	5040406.182
S31	384653.012	5040405.593
S31	384652.837	5040405.039
S31	384652.685	5040404.593
S31	384652.621	5040404.351
S31	384652.264	5040403.268
S31	384652.064	5040402.661
S31	384652	5040402.394
S31	384651.525	5040401.072
S31	384651.235	5040400.116
S31	384650.725	5040398.895
S31	384650.323	5040397.89
S31	384649.339	5040396.209
S31	384648.116	5040394.498
S31	384646.573	5040392.846
S31	384645.656	5040392.137
S31	384641.606	5040401.549
S31	384642.162	5040402.028
S31	384642.725	5040402.567
S31	384643.015	5040402.877
S31	384643.34	5040403.254

S31	384644.032	5040404.179
S31	384644.976	5040405.892
S31	384646.186	5040409.263
S31	384646.248	5040409.441
S31	384646.346	5040409.7
S31	384646.481	5040410.064
S31	384654.242	5040432.08
S31	384653.729	5040433.23
S31	384654.841	5040433.881
S31	384657.085	5040437.799
S31	384656.933	5040442.427
S31	384657.277	5040442.676
S31	384657.482	5040442.936
S31	384657.673	5040443.392
S31	384664.567	5040441.791
S31	384663.918	5040438.952
S32	384640.156	5040454.084
S32	384654.858	5040443.189
S32	384654.775	5040443.071
S32	384655.14	5040442.8
S32	384655.619	5040442.477
S32	384655.966	5040442.328
S32	384656.341	5040442.281
S32	384656.668	5040442.326
S32	384656.933	5040442.427
S32	384657.085	5040437.799
S32	384654.841	5040433.881
S32	384653.729	5040433.23
S32	384653.007	5040433.936
S32	384651.042	5040435.373
S32	384635.075	5040447.244
S32	384640.156	5040454.084
S33	384694.727	5040634.246
S33	384702.641	5040639.309
S33	384705.392	5040640.984
S33	384706.759	5040641.816
S33	384712.586	5040645.365
S33	384714.805	5040644.825
S33	384706.403	5040610.116
S33	384705.764	5040610.271
S33	384705.835	5040610.562
S33	384699.095	5040612.221
S33	384703.827	5040632.078
S33	384694.727	5040634.246
S34	384641.134	5040495.989
S34	384645.189	5040493.114
S34	384654.574	5040487.161
S34	384665.357	5040479.15
S34	384662.435	5040475.217
S34	384662.539	5040474.728
S34	384663.459	5040474.083
S34	384659.225	5040468.384
S34	384658.022	5040469.277
S34	384655.04	5040465.263
S34	384639.632	5040476.329
S34	384631.195	5040482.734
S34	384637.609	5040491.368
S34	384633.387	5040494.605
S34	384633.626	5040495.005
S34	384633.817	5040495.212
S34	384634.014	5040495.414
S34	384634.218	5040495.609
S34	384634.428	5040495.796
S34	384634.645	5040495.977
S34	384634.867	5040496.15
S34	384635.096	5040496.316

S34	384635.329	5040496.474
S34	384635.568	5040496.624
S34	384635.811	5040496.767
S34	384636.06	5040496.9
S34	384636.312	5040497.026
S34	384636.569	5040497.143
S34	384636.829	5040497.251
S34	384637.093	5040497.351
S34	384641.134	5040495.989
S37	384565.29	5040474.146
S37	384568.134	5040472.031
S37	384568.826	5040472.962
S37	384575.275	5040468.168
S37	384573.049	5040465.175
S37	384575.646	5040463.245
S37	384573.379	5040460.195
S37	384574.181	5040459.598
S37	384572.042	5040456.721
S37	384571.592	5040456.115
S37	384570.125	5040454.142
S37	384569.674	5040453.535
S37	384567.535	5040450.658
S37	384566.732	5040451.255
S37	384564.465	5040448.205
S37	384561.869	5040450.135
S37	384559.644	5040447.142
S37	384553.195	5040451.935
S37	384553.887	5040452.866
S37	384551.043	5040454.98
S37	384550.804	5040454.659
S37	384547.324	5040457.246
S37	384547.562	5040457.567
S37	384544.731	5040459.672
S37	384544.492	5040459.351
S37	384538.031	5040464.155
S37	384539.887	5040466.651
S37	384538.418	5040467.742
S37	384540.399	5040470.407
S37	384537.481	5040472.575
S37	384538.851	5040474.417
S37	384535.03	5040477.257
S37	384535.621	5040478.052
S37	384535.693	5040478.285
S37	384535.772	5040478.515
S37	384535.859	5040478.743
S37	384535.953	5040478.968
S37	384536.055	5040479.189
S37	384536.163	5040479.408
S37	384536.279	5040479.622
S37	384536.401	5040479.833
S37	384536.53	5040480.04
S37	384536.666	5040480.242
S37	384536.808	5040480.44
S37	384536.957	5040480.633
S37	384537.112	5040480.822
S37	384537.272	5040481.005
S37	384537.439	5040481.183
S37	384537.611	5040481.355
S37	384537.789	5040481.522
S37	384537.972	5040481.683
S37	384538.16	5040481.838
S37	384538.353	5040481.987
S37	384538.551	5040482.129
S37	384538.753	5040482.265
S37	384539.344	5040483.06
S37	384543.164	5040480.22

S37	384544.533	5040482.062
S37	384547.451	5040479.893
S37	384549.431	5040482.557
S37	384550.9	5040481.466
S37	384552.755	5040483.962
S37	384559.217	5040479.159
S37	384558.978	5040478.838
S37	384561.81	5040476.733
S37	384562.048	5040477.054
S37	384565.529	5040474.467
S37	384565.29	5040474.146
S38	384585.257	5040406.74
S38	384595.026	5040420.236
S38	384598.228	5040424.548
S38	384601.496	5040422.156
S38	384601.181	5040421.717
S38	384600.999	5040421.391
S38	384600.951	5040421.104
S38	384601.008	5040420.788
S38	384601.141	5040420.527
S38	384601.31	5040420.331
S38	384610.285	5040413.674
S38	384617.201	5040408.652
S38	384605.998	5040393.306
S38	384593.052	5040403.126
S38	384589.868	5040398.602
S38	384585.609	5040401.766
S38	384587.865	5040404.802
S38	384585.257	5040406.74
S39	384567.968	5040488.827
S39	384568.464	5040488.862
S39	384568.879	5040488.862
S39	384569.354	5040488.848
S39	384569.829	5040488.819
S39	384570.241	5040488.78
S39	384570.698	5040488.722
S39	384571.243	5040488.632
S39	384571.709	5040488.537
S39	384572.171	5040488.427
S39	384572.629	5040488.3
S39	384573.083	5040488.158
S39	384573.532	5040488
S39	384573.975	5040487.827
S39	384574.411	5040487.639
S39	384574.812	5040487.463
S39	384575.227	5040487.23
S39	384575.634	5040487.023
S39	384576.041	5040486.76
S39	384576.444	5040486.494
S39	384576.806	5040486.251
S39	384577.213	5040485.944
S39	384577.56	5040485.654
S39	384577.925	5040485.357
S39	384578.326	5040484.98
S39	384578.662	5040484.643
S39	384578.933	5040484.337
S39	384579.298	5040483.937
S39	384579.562	5040483.606
S39	384579.884	5040483.188
S39	384580.185	5040482.743
S39	384580.448	5040482.349
S39	384580.692	5040481.918
S39	384580.921	5040481.537
S39	384581.083	5040481.178
S39	384581.28	5040480.742
S39	384581.554	5040480.137

S39	384581.716	5040479.666
S39	384581.871	5040479.195
S39	384582.044	5040478.633
S39	384582.174	5040478.154
S39	384582.264	5040477.792
S39	384582.325	5040477.361
S39	384582.421	5040476.869
S39	384582.491	5040476.101
S39	384584.026	5040474.878
S39	384588.961	5040481.518
S39	384590.672	5040483.835
S39	384590.746	5040483.932
S39	384590.823	5040484.026
S39	384590.904	5040484.117
S39	384590.988	5040484.206
S39	384591.075	5040484.292
S39	384591.164	5040484.374
S39	384591.257	5040484.453
S39	384591.352	5040484.53
S39	384591.45	5040484.602
S39	384591.55	5040484.672
S39	384591.653	5040484.737
S39	384591.758	5040484.799
S39	384591.865	5040484.858
S39	384592.111	5040485.007
S39	384592.362	5040485.148
S39	384592.618	5040485.279
S39	384592.878	5040485.402
S39	384593.142	5040485.516
S39	384593.41	5040485.621
S39	384593.682	5040485.717
S39	384593.956	5040485.804
S39	384594.233	5040485.88
S39	384594.513	5040485.948
S39	384594.795	5040486.006
S39	384595.079	5040486.054
S39	384595.364	5040486.092
S39	384595.65	5040486.121
S39	384595.937	5040486.14
S39	384596.225	5040486.149
S39	384596.513	5040486.148
S39	384596.8	5040486.137
S39	384597.087	5040486.117
S39	384597.373	5040486.086
S39	384597.658	5040486.046
S39	384597.942	5040485.996
S39	384598.223	5040485.937
S39	384598.503	5040485.868
S39	384599.323	5040485.65
S39	384599.766	5040485.497
S39	384600.564	5040485.297
S39	384601.403	5040485.147
S39	384602.484	5040485.087
S39	384603.114	5040483.437
S39	384603.06	5040482.438
S39	384603.041	5040481.438
S39	384603.055	5040480.438
S39	384603.104	5040479.439
S39	384603.186	5040478.442
S39	384603.301	5040477.449
S39	384603.451	5040476.46
S39	384603.633	5040475.477
S39	384603.849	5040474.5
S39	384603.879	5040474.366
S39	384603.904	5040474.231
S39	384603.924	5040474.095

S39	384603.939	5040473.959
S39	384603.95	5040473.822
S39	384603.956	5040473.685
S39	384603.958	5040473.548
S39	384603.954	5040473.41
S39	384603.946	5040473.273
S39	384603.933	5040473.137
S39	384603.916	5040473.001
S39	384603.893	5040472.865
S39	384603.866	5040472.731
S39	384603.835	5040472.597
S39	384603.799	5040472.465
S39	384603.758	5040472.334
S39	384603.713	5040472.204
S39	384603.663	5040472.076
S39	384603.609	5040471.95
S39	384603.55	5040471.826
S39	384603.488	5040471.703
S39	384603.421	5040471.584
S39	384603.35	5040471.466
S39	384603.275	5040471.351
S39	384603.196	5040471.239
S39	384599.422	5040466.064
S39	384599.172	5040465.733
S39	384598.911	5040465.411
S39	384598.639	5040465.099
S39	384598.356	5040464.795
S39	384598.063	5040464.502
S39	384597.76	5040464.219
S39	384597.447	5040463.947
S39	384597.125	5040463.686
S39	384596.794	5040463.436
S39	384596.455	5040463.198
S39	384596.108	5040462.971
S39	384595.753	5040462.757
S39	384595.391	5040462.555
S39	384595.022	5040462.365
S39	384594.647	5040462.189
S39	384594.266	5040462.025
S39	384593.879	5040461.875
S39	384593.488	5040461.738
S39	384593.092	5040461.615
S39	384592.692	5040461.505
S39	384592.289	5040461.41
S39	384591.882	5040461.328
S39	384591.473	5040461.261
S39	384591.062	5040461.207
S39	384590.649	5040461.168
S39	384590.235	5040461.144
S39	384589.821	5040461.133
S39	384589.406	5040461.137
S39	384588.992	5040461.155
S39	384588.204	5040461.189
S39	384587.414	5040461.197
S39	384586.625	5040461.177
S39	384585.837	5040461.13
S39	384585.052	5040461.056
S39	384584.269	5040460.955
S39	384583.49	5040460.827
S39	384582.716	5040460.672
S39	384581.948	5040460.491
S39	384581.186	5040460.283
S39	384581.044	5040460.278
S39	384580.901	5040460.277
S39	384580.759	5040460.281
S39	384580.617	5040460.29

S39	384580.475	5040460.304
S39	384580.334	5040460.323
S39	384580.193	5040460.346
S39	384580.053	5040460.374
S39	384579.915	5040460.407
S39	384579.777	5040460.444
S39	384579.641	5040460.486
S39	384579.506	5040460.533
S39	384579.373	5040460.584
S39	384579.242	5040460.639
S39	384579.113	5040460.699
S39	384578.986	5040460.763
S39	384578.861	5040460.832
S39	384578.738	5040460.904
S39	384578.618	5040460.981
S39	384575.646	5040463.245
S39	384573.049	5040465.175
S39	384575.275	5040468.168
S39	384568.826	5040472.962
S39	384568.134	5040472.031
S39	384565.29	5040474.146
S39	384565.529	5040474.467
S39	384562.048	5040477.054
S39	384561.81	5040476.733
S39	384558.978	5040478.838
S39	384559.217	5040479.159
S39	384552.749	5040483.966
S39	384554.076	5040485.755
S39	384545.943	5040491.901
S39	384545.215	5040491.794
S39	384549.168	5040497.115
S39	384549.782	5040497.07
S39	384556.307	5040498.032
S39	384557.014	5040492.701
S39	384557.071	5040492.332
S39	384557.09	5040492.227
S39	384557.102	5040492.132
S39	384557.126	5040492.015
S39	384557.139	5040491.938
S39	384557.161	5040491.841
S39	384557.199	5040491.716
S39	384557.246	5040491.565
S39	384557.264	5040491.5
S39	384557.349	5040491.311
S39	384557.445	5040491.077
S39	384557.479	5040490.995
S39	384557.531	5040490.872
S39	384557.601	5040490.772
S39	384557.672	5040490.656
S39	384557.757	5040490.529
S39	384557.849	5040490.405
S39	384557.913	5040490.324
S39	384557.965	5040490.249
S39	384558.053	5040490.145
S39	384558.143	5040490.04
S39	384558.263	5040489.923
S39	384558.363	5040489.824
S39	384558.433	5040489.758
S39	384558.559	5040489.656
S39	384558.679	5040489.557
S39	384558.8	5040489.469
S39	384558.908	5040489.39
S39	384559.023	5040489.313
S39	384559.169	5040489.23
S39	384559.285	5040489.173
S39	384559.401	5040489.109

S39	384559.488	5040489.07
S39	384559.594	5040489.029
S39	384559.758	5040488.958
S39	384559.921	5040488.895
S39	384560.083	5040488.841
S39	384560.176	5040488.826
S39	384560.318	5040488.791
S39	384560.461	5040488.762
S39	384560.685	5040488.715
S39	384561.08	5040488.695
S39	384567.968	5040488.827
S40	384620.983	5040469.01
S40	384592.836	5040431.121
S40	384590.962	5040429.929
S40	384589.322	5040431.152
S40	384587.601	5040432.481
S40	384581.729	5040437.557
S40	384580.786	5040438.544
S40	384580.588	5040438.774
S40	384580.399	5040439.011
S40	384580.218	5040439.254
S40	384580.046	5040439.504
S40	384579.883	5040439.759
S40	384579.728	5040440.019
S40	384579.582	5040440.285
S40	384579.446	5040440.556
S40	384579.319	5040440.831
S40	384579.202	5040441.111
S40	384579.094	5040441.394
S40	384578.996	5040441.681
S40	384578.909	5040441.971
S40	384578.831	5040442.264
S40	384578.763	5040442.559
S40	384578.706	5040442.857
S40	384578.659	5040443.156
S40	384578.622	5040443.457
S40	384578.596	5040443.759
S40	384578.581	5040444.062
S40	384572.143	5040445.175
S40	384567.535	5040450.658
S40	384569.674	5040453.535
S40	384570.125	5040454.142
S40	384571.592	5040456.115
S40	384572.042	5040456.721
S40	384574.181	5040459.598
S40	384573.379	5040460.195
S40	384575.646	5040463.245
S40	384578.618	5040460.981
S40	384578.738	5040460.904
S40	384578.861	5040460.832
S40	384578.986	5040460.763
S40	384579.113	5040460.699
S40	384579.242	5040460.639
S40	384579.373	5040460.584
S40	384579.506	5040460.533
S40	384579.641	5040460.486
S40	384579.777	5040460.444
S40	384579.915	5040460.407
S40	384580.053	5040460.374
S40	384580.193	5040460.346
S40	384580.334	5040460.323
S40	384580.475	5040460.304
S40	384580.617	5040460.29
S40	384580.759	5040460.281
S40	384580.901	5040460.277
S40	384581.044	5040460.278

S40	384581.186	5040460.283
S40	384581.948	5040460.491
S40	384582.716	5040460.672
S40	384583.49	5040460.827
S40	384584.269	5040460.955
S40	384585.052	5040461.056
S40	384585.837	5040461.13
S40	384586.625	5040461.177
S40	384587.414	5040461.197
S40	384588.204	5040461.189
S40	384588.992	5040461.155
S40	384589.406	5040461.137
S40	384589.821	5040461.133
S40	384590.235	5040461.144
S40	384590.649	5040461.168
S40	384591.062	5040461.207
S40	384591.473	5040461.261
S40	384591.882	5040461.328
S40	384592.289	5040461.41
S40	384592.692	5040461.505
S40	384593.092	5040461.615
S40	384593.488	5040461.738
S40	384593.879	5040461.875
S40	384594.266	5040462.025
S40	384594.647	5040462.189
S40	384595.022	5040462.365
S40	384595.391	5040462.555
S40	384595.753	5040462.757
S40	384596.108	5040462.971
S40	384596.455	5040463.198
S40	384596.794	5040463.436
S40	384597.125	5040463.686
S40	384597.447	5040463.947
S40	384597.76	5040464.219
S40	384598.063	5040464.502
S40	384598.356	5040464.795
S40	384598.639	5040465.099
S40	384598.911	5040465.411
S40	384599.172	5040465.733
S40	384599.422	5040466.064
S40	384603.196	5040471.239
S40	384603.275	5040471.351
S40	384603.35	5040471.466
S40	384603.421	5040471.584
S40	384603.488	5040471.703
S40	384603.55	5040471.826
S40	384603.609	5040471.95
S40	384603.663	5040472.076
S40	384603.713	5040472.204
S40	384603.758	5040472.334
S40	384603.799	5040472.465
S40	384603.835	5040472.597
S40	384603.866	5040472.731
S40	384603.893	5040472.865
S40	384603.916	5040473.001
S40	384603.933	5040473.137
S40	384603.946	5040473.273
S40	384603.954	5040473.41
S40	384603.958	5040473.548
S40	384603.956	5040473.685
S40	384603.95	5040473.822
S40	384603.939	5040473.959
S40	384603.924	5040474.095
S40	384603.904	5040474.231
S40	384603.879	5040474.366
S40	384603.849	5040474.5

S40	384603.652	5040475.385
S40	384603.482	5040476.276
S40	384603.34	5040477.171
S40	384603.225	5040478.07
S40	384603.138	5040478.973
S40	384607.79	5040478.069
S40	384609.384	5040477.187
S40	384618.804	5040475.113
S40	384620.581	5040477.503
S40	384620.834	5040477.538
S40	384620.983	5040469.01
S41	384526.319	5040402.885
S41	384539.885	5040421.859
S41	384546.052	5040430.609
S41	384548.519	5040433.45
S41	384549.562	5040434.463
S41	384550.926	5040435.601
S41	384541.138	5040451.662
S41	384541.546	5040453.309
S41	384542.772	5040453.388
S41	384544.221	5040453.522
S41	384545.333	5040453.272
S41	384546.326	5040453.008
S41	384547.515	5040452.707
S41	384550.804	5040454.659
S41	384551.043	5040454.98
S41	384553.887	5040452.866
S41	384553.195	5040451.935
S41	384559.644	5040447.142
S41	384561.869	5040450.135
S41	384564.465	5040448.205
S41	384566.732	5040451.255
S41	384567.535	5040450.658
S41	384572.143	5040445.175
S41	384578.581	5040444.062
S41	384578.596	5040443.759
S41	384578.622	5040443.457
S41	384578.659	5040443.156
S41	384578.706	5040442.857
S41	384578.763	5040442.559
S41	384578.831	5040442.264
S41	384578.909	5040441.971
S41	384578.996	5040441.681
S41	384579.094	5040441.394
S41	384579.202	5040441.111
S41	384579.319	5040440.831
S41	384579.446	5040440.556
S41	384579.582	5040440.285
S41	384579.728	5040440.019
S41	384579.883	5040439.759
S41	384580.046	5040439.504
S41	384580.218	5040439.254
S41	384580.399	5040439.011
S41	384580.588	5040438.774
S41	384580.786	5040438.544
S41	384581.729	5040437.557
S41	384587.601	5040432.481
S41	384589.322	5040431.152
S41	384590.962	5040429.929
S41	384592.836	5040431.121
S41	384596.264	5040428.576
S41	384596.689	5040428.259
S41	384596.832	5040428.057
S41	384596.795	5040427.734
S41	384596.637	5040427.518
S41	384595.841	5040426.412

S41	384598.228	5040424.548
S41	384595.026	5040420.236
S41	384585.257	5040406.74
S41	384571.853	5040416.7
S41	384569.659	5040413.711
S41	384565.392	5040416.883
S41	384561.342	5040411.432
S41	384560.061	5040412.395
S41	384552.046	5040401.609
S41	384553.333	5040400.654
S41	384549.534	5040395.408
S41	384531.932	5040391.048
S41	384526.319	5040402.885
S42	384618.343	5040384.299
S42	384605.998	5040393.306
S42	384617.201	5040408.652
S42	384625.112	5040402.908
S42	384625.408	5040402.622
S42	384625.713	5040402.403
S42	384627.26	5040401.26
S42	384627.591	5040401.026
S42	384628.301	5040400.602
S42	384628.99	5040400.205
S42	384630.953	5040399.506
S42	384632.562	5040399.175
S42	384634.076	5040399.077
S42	384635.431	5040399.135
S42	384636.245	5040399.251
S42	384637.839	5040399.647
S42	384638.99	5040400.086
S42	384640.09	5040400.641
S42	384641.606	5040401.549
S42	384645.656	5040392.137
S42	384644.521	5040391.289
S42	384643.397	5040390.626
S42	384642.388	5040390.107
S42	384641.783	5040389.79
S42	384642.879	5040383.703
S42	384641.683	5040380.919
S42	384638.481	5040373.472
S42	384629.436	5040354.809
S42	384621.744	5040360.507
S42	384619.295	5040356.369
S42	384605.304	5040366.782
S42	384618.343	5040384.299
S43	384655.04	5040465.263
S43	384659.263	5040462.142
S43	384654.699	5040456.059
S43	384626.663	5040476.634
S43	384623.723	5040478.818
S43	384628.255	5040484.919
S43	384631.195	5040482.734
S43	384639.632	5040476.329
S43	384655.04	5040465.263
S44	384659.389	5040450.777
S44	384659.463	5040449.938
S44	384659.324	5040448.768
S44	384658.739	5040446.873
S44	384657.673	5040443.392
S44	384657.482	5040442.936
S44	384657.277	5040442.676
S44	384656.933	5040442.427
S44	384656.668	5040442.326
S44	384656.341	5040442.281
S44	384655.966	5040442.328
S44	384655.619	5040442.477

S44	384655.14	5040442.8
S44	384654.775	5040443.071
S44	384654.858	5040443.189
S44	384640.156	5040454.084
S44	384635.075	5040447.244
S44	384629.728	5040451.478
S44	384635.031	5040458.574
S44	384631.167	5040461.445
S44	384631.095	5040461.996
S44	384631.573	5040462.639
S44	384625.873	5040466.873
S44	384625.396	5040466.23
S44	384624.836	5040466.148
S44	384624.384	5040466.428
S44	384620.983	5040469.01
S44	384620.834	5040477.538
S44	384624.99	5040474.382
S44	384626.663	5040476.634
S44	384654.699	5040456.059
S44	384657.749	5040453.651
S44	384658.545	5040452.783
S44	384659.226	5040451.432
S44	384659.389	5040450.777
S45	384674.325	5040479.549
S45	384664.567	5040441.791
S45	384657.673	5040443.392
S45	384658.739	5040446.873
S45	384659.324	5040448.768
S45	384659.463	5040449.938
S45	384659.389	5040450.777
S45	384659.226	5040451.432
S45	384658.545	5040452.783
S45	384657.749	5040453.651
S45	384654.699	5040456.059
S45	384659.263	5040462.142
S45	384655.04	5040465.263
S45	384658.022	5040469.277
S45	384659.225	5040468.384
S45	384663.459	5040474.083
S45	384662.539	5040474.728
S45	384662.435	5040475.217
S45	384665.357	5040479.15
S45	384667.302	5040481.279
S45	384674.325	5040479.549
S46	384693.297	5040647.072
S46	384692.64	5040643.842
S46	384694.691	5040638.053
S46	384694.86	5040636.817
S46	384694.727	5040634.246
S46	384691.599	5040632.325
S46	384688.126	5040637.982
S46	384681.571	5040633.958
S46	384680.052	5040635.205
S46	384678.678	5040637.981
S46	384693.297	5040647.072
S47	384705.835	5040610.562
S47	384699.882	5040585.972
S47	384699.786	5040585.995
S47	384698.812	5040581.995
S47	384691.914	5040583.675
S47	384688.361	5040584.533
S47	384683.5	5040585.708
S47	384683.876	5040587.264
S47	384683.422	5040587.388
S47	384683.838	5040589.126
S47	384687.504	5040589.341

S47	384690.766	5040588.693
S47	384693.275	5040587.961
S47	384699.095	5040612.221
S47	384705.835	5040610.562
S48	384690.548	5040547.888
S48	384684.77	5040524.23
S48	384675.798	5040526.564
S48	384675.613	5040526.616
S48	384675.43	5040526.673
S48	384675.248	5040526.737
S48	384675.069	5040526.808
S48	384674.893	5040526.884
S48	384674.719	5040526.966
S48	384674.548	5040527.054
S48	384674.38	5040527.148
S48	384674.216	5040527.247
S48	384674.055	5040527.352
S48	384673.897	5040527.462
S48	384673.743	5040527.578
S48	384673.594	5040527.698
S48	384673.448	5040527.824
S48	384673.307	5040527.955
S48	384673.171	5040528.09
S48	384673.039	5040528.23
S48	384671.779	5040529.97
S48	384671.012	5040531.998
S48	384673.238	5040533.179
S48	384673.983	5040534.615
S48	384675.025	5040542.048
S48	384675.372	5040543.928
S48	384675.667	5040544.699
S48	384676.757	5040545.516
S48	384678.12	5040546.606
S48	384680.96	5040547.995
S48	384683.371	5040549.76
S48	384692.586	5040560.203
S48	384692.666	5040559.474
S48	384692.584	5040556.92
S48	384692.412	5040555.597
S48	384690.548	5040547.888
S49	384657.365	5040572.563
S49	384685.202	5040551.836
S49	384683.371	5040549.76
S49	384680.96	5040547.995
S49	384678.12	5040546.606
S49	384676.757	5040545.516
S49	384675.667	5040544.699
S49	384675.372	5040543.928
S49	384675.025	5040542.048
S49	384673.983	5040534.615
S49	384673.238	5040533.179
S49	384671.012	5040531.998
S49	384670.934	5040532.194
S49	384670.849	5040532.387
S49	384670.758	5040532.577
S49	384670.66	5040532.764
S49	384670.557	5040532.948
S49	384670.447	5040533.128
S49	384670.33	5040533.304
S49	384670.208	5040533.476
S49	384670.081	5040533.643
S49	384669.947	5040533.807
S49	384669.808	5040533.965
S49	384669.664	5040534.119
S49	384669.514	5040534.268
S49	384669.36	5040534.411

S49	384669.201	5040534.55
S49	384669.037	5040534.682
S49	384668.868	5040534.809
S49	384667.565	5040535.377
S49	384667.349	5040535.476
S49	384667.136	5040535.582
S49	384666.927	5040535.695
S49	384666.721	5040535.815
S49	384666.52	5040535.942
S49	384666.323	5040536.076
S49	384666.131	5040536.216
S49	384665.943	5040536.363
S49	384665.761	5040536.515
S49	384665.583	5040536.674
S49	384665.412	5040536.839
S49	384665.245	5040537.009
S49	384664.852	5040537.441
S49	384663.458	5040538.452
S49	384661.634	5040540.12
S49	384660.151	5040541.169
S49	384658.509	5040541.872
S49	384656.828	5040542.146
S49	384648.054	5040548.579
S49	384646.923	5040549.419
S49	384648.635	5040551.725
S49	384646.704	5040553.159
S49	384650.784	5040558.639
S49	384648.66	5040560.221
S49	384648.28	5040563.976
S49	384650.491	5040566.671
S49	384652.208	5040568.238
S49	384654.011	5040569.574
S49	384655.834	5040571.011
S49	384657.365	5040572.563
S50	384612.272	5040557.939
S50	384607.892	5040551.838
S50	384603.232	5040545.603
S50	384594.905	5040551.787
S50	384596.054	5040553.333
S50	384594.756	5040554.337
S50	384604.063	5040566.742
S50	384604.722	5040566.159
S50	384604.479	5040565.832
S50	384607.197	5040563.842
S50	384613.274	5040559.289
S50	384612.272	5040557.939
S51	384624.286	5040551.383
S51	384618.204	5040543.196
S51	384614.034	5040537.581
S51	384603.232	5040545.603
S51	384607.892	5040551.838
S51	384612.272	5040557.939
S51	384613.274	5040559.289
S51	384618.868	5040555.418
S51	384624.286	5040551.383
S52	384634.876	5040541.537
S52	384629.88	5040535.237
S52	384630.181	5040534.883
S52	384630.571	5040534.476
S52	384630.73	5040534.246
S52	384630.783	5040533.768
S52	384630.712	5040533.36
S52	384630.464	5040532.971
S52	384630.057	5040532.741
S52	384623.4	5040530.627
S52	384614.034	5040537.581

S52	384618.204	5040543.196
S52	384624.286	5040551.383
S52	384629.014	5040547.862
S52	384628.118	5040546.588
S52	384630.68	5040544.652
S52	384631.22	5040540.996
S52	384634.876	5040541.537
S53	384647.996	5040624.225
S53	384635.412	5040615.761
S53	384617.718	5040595.451
S53	384614.9	5040597.544
S53	384633.076	5040618.408
S53	384646.142	5040627.196
S53	384658.165	5040635.283
S53	384658.06	5040645.641
S53	384666.981	5040650.913
S53	384676	5040645.827
S53	384691.659	5040655.077
S53	384723.519	5040673.899
S53	384720.121	5040661.192
S53	384719.514	5040661.353
S53	384717.116	5040660.383
S53	384717.064	5040660.517
S53	384717.008	5040660.65
S53	384716.947	5040660.78
S53	384716.881	5040660.908
S53	384716.811	5040661.034
S53	384716.737	5040661.158
S53	384716.659	5040661.279
S53	384716.576	5040661.397
S53	384716.489	5040661.512
S53	384716.399	5040661.624
S53	384716.305	5040661.733
S53	384716.207	5040661.838
S53	384716.105	5040661.94
S53	384716	5040662.039
S53	384715.891	5040662.133
S53	384715.78	5040662.224
S53	384715.665	5040662.311
S53	384715.547	5040662.394
S53	384715.427	5040662.473
S53	384715.304	5040662.548
S53	384715.178	5040662.618
S53	384715.05	5040662.684
S53	384714.92	5040662.746
S53	384714.787	5040662.803
S53	384714.653	5040662.855
S53	384714.517	5040662.903
S53	384714.38	5040662.946
S53	384714.241	5040662.984
S53	384714.101	5040663.018
S53	384713.96	5040663.046
S53	384713.818	5040663.07
S53	384713.675	5040663.088
S53	384713.531	5040663.102
S53	384713.388	5040663.111
S53	384713.244	5040663.115
S53	384713.1	5040663.113
S53	384712.956	5040663.107
S53	384712.812	5040663.096
S53	384712.669	5040663.08
S53	384712.526	5040663.059
S53	384712.385	5040663.033
S53	384712.244	5040663.002
S53	384712.105	5040662.966
S53	384711.966	5040662.925

S53	384711.83	5040662.88
S53	384711.695	5040662.83
S53	384711.561	5040662.775
S53	384711.43	5040662.716
S53	384711.301	5040662.653
S53	384711.174	5040662.584
S53	384711.05	5040662.512
S53	384710.928	5040662.435
S53	384710.809	5040662.354
S53	384694.346	5040652.599
S53	384684.918	5040647.03
S53	384660.034	5040632.322
S53	384647.996	5040624.225
S54	384673.039	5040528.23
S54	384664.926	5040517.483
S54	384664.036	5040516.107
S54	384656.543	5040506.016
S54	384655.12	5040507.072
S54	384644.958	5040514.613
S54	384649.779	5040520.974
S54	384651.442	5040524.042
S54	384652.719	5040526.685
S54	384654.315	5040529.078
S54	384656.608	5040530.734
S54	384658.738	5040533.342
S54	384660.134	5040536.942
S54	384661.634	5040540.12
S54	384663.458	5040538.452
S54	384664.852	5040537.441
S54	384665.245	5040537.009
S54	384665.412	5040536.839
S54	384665.583	5040536.674
S54	384665.761	5040536.515
S54	384665.943	5040536.363
S54	384666.131	5040536.216
S54	384666.323	5040536.076
S54	384666.52	5040535.942
S54	384666.721	5040535.815
S54	384666.927	5040535.695
S54	384667.136	5040535.582
S54	384667.349	5040535.476
S54	384667.565	5040535.377
S54	384668.868	5040534.809
S54	384669.037	5040534.682
S54	384669.201	5040534.55
S54	384669.36	5040534.411
S54	384669.514	5040534.268
S54	384669.664	5040534.119
S54	384669.808	5040533.965
S54	384669.947	5040533.807
S54	384670.081	5040533.643
S54	384670.208	5040533.476
S54	384670.33	5040533.304
S54	384670.447	5040533.128
S54	384670.557	5040532.948
S54	384670.66	5040532.764
S54	384670.758	5040532.577
S54	384670.849	5040532.387
S54	384670.934	5040532.194
S54	384671.012	5040531.998
S54	384671.779	5040529.97
S54	384673.039	5040528.23
S55	384684.77	5040524.23
S55	384680.557	5040507.135
S55	384673.485	5040510.242
S55	384671.529	5040513.543

S55	384670.382	5040514.837
S55	384669.705	5040515.396
S55	384669.068	5040515.864
S55	384668.343	5040516.276
S55	384666.921	5040516.85
S55	384666.175	5040517.156
S55	384665.384	5040517.368
S55	384664.926	5040517.483
S55	384673.039	5040528.23
S55	384673.171	5040528.09
S55	384673.307	5040527.955
S55	384673.448	5040527.824
S55	384673.594	5040527.698
S55	384673.743	5040527.578
S55	384673.897	5040527.462
S55	384674.055	5040527.352
S55	384674.216	5040527.247
S55	384674.38	5040527.148
S55	384674.548	5040527.054
S55	384674.719	5040526.966
S55	384674.893	5040526.884
S55	384675.069	5040526.808
S55	384675.248	5040526.737
S55	384675.43	5040526.673
S55	384675.613	5040526.616
S55	384675.798	5040526.564
S55	384684.77	5040524.23
S56	384642.94	5040544.056
S56	384644.765	5040546.513
S56	384645.896	5040545.672
S56	384648.054	5040548.579
S56	384656.828	5040542.146
S56	384658.509	5040541.872
S56	384660.151	5040541.169
S56	384661.634	5040540.12
S56	384660.134	5040536.942
S56	384658.738	5040533.342
S56	384656.608	5040530.734
S56	384654.315	5040529.078
S56	384653.788	5040529.668
S56	384652.49	5040530.167
S56	384650.227	5040531.072
S56	384648.003	5040532.273
S56	384646.917	5040533.65
S56	384646.28	5040534.472
S56	384645.259	5040535.613
S56	384644.897	5040536.505
S56	384643.777	5040538.963
S56	384642.987	5040540.271
S56	384641.814	5040541.49
S56	384639.575	5040543.215
S56	384641.174	5040545.368
S56	384642.94	5040544.056
S57	384612.903	5040339.192
S57	384615.157	5040342.229
S57	384611.096	5040345.242
S57	384619.295	5040356.369
S57	384621.744	5040360.507
S57	384629.436	5040354.809
S57	384623.248	5040342.043
S57	384614.271	5040329.764
S57	384613.12	5040330.615
S57	384617.165	5040336.03
S57	384612.903	5040339.192
S58	384650.39	5040620.389
S58	384639.234	5040613.453

S58	384631.628	5040603.176
S58	384627.117	5040597.097
S58	384627.391	5040596.894
S58	384623.234	5040591.364
S58	384617.718	5040595.451
S58	384635.412	5040615.761
S58	384647.967	5040624.206
S58	384650.39	5040620.389
S59	384614.892	5040311.615
S59	384586.35	5040276.27
S59	384545.392	5040362.657
S59	384545.271	5040362.913
S59	384550.062	5040362.658
S59	384550.532	5040362.617
S59	384551.456	5040362.438
S59	384552.128	5040362.221
S59	384552.347	5040362.132
S59	384552.983	5040361.824
S59	384553.583	5040361.452
S59	384553.961	5040361.169
S59	384554.318	5040360.862
S59	384554.651	5040360.531
S59	384555.249	5040359.802
S59	384555.626	5040359.207
S59	384556.113	5040358.136
S59	384556.624	5040355.939
S59	384557.274	5040353.882
S59	384558.499	5040351.431
S59	384559.766	5040349.665
S59	384561.267	5040348.092
S59	384562.631	5040346.852
S59	384568.609	5040334.235
S59	384576.387	5040328.471
S59	384579.33	5040326.29
S59	384579.699	5040326.692
S59	384594.556	5040315.788
S59	384596.798	5040318.714
S59	384601.013	5040315.587
S59	384604.451	5040320.296
S59	384606.319	5040319.047
S59	384608.556	5040322.062
S59	384607.406	5040322.915
S59	384610.89	5040327.611
S59	384612.04	5040326.758
S59	384614.271	5040329.764
S59	384623.248	5040342.043
S59	384629.436	5040354.809
S59	384638.481	5040373.472
S59	384643.723	5040370.928
S59	384614.892	5040311.615
S60	384644.111	5040535.205
S60	384644.897	5040536.505
S60	384645.259	5040535.613
S60	384646.28	5040534.472
S60	384646.917	5040533.65
S60	384648.003	5040532.273
S60	384650.227	5040531.072
S60	384651.452	5040530.633
S60	384652.49	5040530.167
S60	384653.788	5040529.668
S60	384654.315	5040529.078
S60	384652.719	5040526.685
S60	384651.442	5040524.042
S60	384649.779	5040520.974
S60	384644.958	5040514.613
S60	384640.19	5040518.151

S60	384634.128	5040522.666
S60	384635.788	5040524.938
S60	384637.367	5040526.275
S60	384640.131	5040528.34
S60	384641.073	5040529.16
S60	384641.954	5040530.375
S60	384642.987	5040531.864
S60	384643.685	5040533.443
S60	384644.111	5040535.205
S61	384635.788	5040524.938
S61	384634.128	5040522.666
S61	384623.391	5040530.664
S61	384630.098	5040532.763
S61	384630.133	5040532.775
S61	384630.167	5040532.787
S61	384630.201	5040532.801
S61	384630.235	5040532.816
S61	384630.268	5040532.833
S61	384630.3	5040532.85
S61	384630.331	5040532.869
S61	384630.362	5040532.888
S61	384630.393	5040532.909
S61	384630.422	5040532.931
S61	384630.451	5040532.954
S61	384630.479	5040532.977
S61	384630.506	5040533.002
S61	384630.532	5040533.028
S61	384630.557	5040533.054
S61	384630.582	5040533.082
S61	384630.605	5040533.11
S61	384630.627	5040533.139
S61	384630.649	5040533.169
S61	384630.669	5040533.199
S61	384630.688	5040533.23
S61	384630.706	5040533.262
S61	384630.723	5040533.295
S61	384630.739	5040533.328
S61	384630.754	5040533.361
S61	384630.767	5040533.395
S61	384630.78	5040533.43
S61	384630.791	5040533.465
S61	384630.801	5040533.5
S61	384630.809	5040533.536
S61	384630.817	5040533.572
S61	384630.823	5040533.608
S61	384630.828	5040533.644
S61	384630.831	5040533.681
S61	384630.833	5040533.717
S61	384630.834	5040533.754
S61	384630.834	5040533.79
S61	384630.833	5040533.827
S61	384630.83	5040533.864
S61	384630.826	5040533.9
S61	384630.82	5040533.936
S61	384630.814	5040533.972
S61	384630.806	5040534.008
S61	384630.797	5040534.044
S61	384630.786	5040534.079
S61	384630.775	5040534.114
S61	384630.762	5040534.148
S61	384630.748	5040534.182
S61	384630.733	5040534.215
S61	384630.717	5040534.248
S61	384630.699	5040534.28
S61	384630.681	5040534.312
S61	384630.661	5040534.343

S61	384630.64	5040534.373
S61	384630.619	5040534.402
S61	384630.596	5040534.431
S61	384630.572	5040534.459
S61	384630.547	5040534.486
S61	384630.522	5040534.512
S61	384629.875	5040535.241
S61	384634.876	5040541.537
S61	384637.102	5040539.884
S61	384639.575	5040543.215
S61	384641.814	5040541.49
S61	384642.987	5040540.271
S61	384643.777	5040538.963
S61	384644.897	5040536.505
S61	384644.111	5040535.205
S61	384643.685	5040533.443
S61	384642.987	5040531.864
S61	384641.954	5040530.375
S61	384641.073	5040529.16
S61	384640.131	5040528.34
S61	384637.367	5040526.275
S61	384635.788	5040524.938
S62	384677.8	5040557.326
S62	384657.365	5040572.563
S62	384658.774	5040573.991
S62	384660.042	5040575.2
S62	384661.394	5040576.182
S62	384663.806	5040579.511
S62	384665.353	5040583.494
S62	384663.911	5040585.484
S62	384678.481	5040586.293
S62	384679.514	5040586.35
S62	384679.96	5040588.216
S62	384683.422	5040587.388
S62	384683.876	5040587.264
S62	384683.5	5040585.708
S62	384680.904	5040575.168
S62	384680.586	5040573.626
S62	384679.657	5040566.572
S62	384677.8	5040557.326
S63	384677.8	5040557.326
S63	384679.657	5040566.572
S63	384680.586	5040573.626
S63	384680.904	5040575.168
S63	384683.5	5040585.708
S63	384688.361	5040584.533
S63	384691.914	5040583.675
S63	384698.812	5040581.995
S63	384696.245	5040571.335
S63	384695.749	5040569.258
S63	384695.146	5040567.914
S63	384694.539	5040566.895
S63	384693.726	5040565.955
S63	384692.913	5040565.177
S63	384692.237	5040564.123
S63	384692.088	5040563.184
S63	384692.214	5040562.405
S63	384692.409	5040561.443
S63	384692.533	5040560.679
S63	384692.586	5040560.203
S63	384685.202	5040551.836
S63	384677.8	5040557.326
S64	384675.9	5040624.998
S64	384674.296	5040618.428
S64	384672.399	5040618.769
S64	384669.184	5040605.513

S64	384668.038	5040605.853
S64	384659.994	5040608.309
S64	384655.039	5040609.738
S64	384651.269	5040611.291
S64	384650.803	5040613.48
S64	384649.844	5040615.991
S64	384648.024	5040618.919
S64	384678.678	5040637.981
S64	384680.052	5040635.205
S64	384681.571	5040633.958
S64	384679.237	5040624.199
S64	384675.9	5040624.998
S65	384671.164	5040633.287
S65	384650.39	5040620.389
S65	384647.967	5040624.206
S65	384660.034	5040632.322
S65	384684.918	5040647.03
S65	384694.346	5040652.599
S65	384695.823	5040650.361
S65	384696.722	5040649.202
S65	384671.164	5040633.287
S66	384614.721	5040584.176
S66	384602.598	5040567.831
S66	384604.063	5040566.742
S66	384603.771	5040566.372
S66	384594.756	5040554.337
S66	384595.885	5040553.463
S66	384596.054	5040553.333
S66	384594.905	5040551.787
S66	384586.905	5040557.827
S66	384582.761	5040560.778
S66	384586.714	5040572.038
S66	384592.949	5040579.856
S66	384610.738	5040592.767
S66	384614.9	5040597.544
S66	384617.718	5040595.451
S66	384622.428	5040591.95
S66	384623.234	5040591.364
S66	384621.817	5040589.393
S66	384619.75	5040590.928
S66	384617.334	5040587.694
S66	384614.721	5040584.176
S67	384579.941	5040382.882
S67	384581.191	5040384.562
S67	384581.868	5040384.058
S67	384585.51	5040388.916
S67	384584.816	5040389.433
S67	384586.971	5040392.327
S67	384585.82	5040393.179
S67	384593.052	5040403.126
S67	384618.343	5040384.299
S67	384605.304	5040366.782
S67	384619.295	5040356.369
S67	384610.828	5040345.057
S67	384610.032	5040345.679
S67	384610.201	5040345.907
S67	384609.44	5040346.473
S67	384610.33	5040347.687
S67	384595.75	5040358.54
S67	384597.697	5040361.19
S67	384596.323	5040370.711
S67	384579.941	5040382.882
S67_1	384684.048	5040597.898
S67_1	384695.018	5040595.225
S67_1	384693.275	5040587.961
S67_1	384690.766	5040588.693

S67_1	384687.504	5040589.341
S67_1	384683.838	5040589.126
S67_1	384683.422	5040587.388
S67_1	384679.96	5040588.216
S67_1	384679.514	5040586.35
S67_1	384663.911	5040585.484
S67_1	384666.918	5040598.134
S67_1	384666.852	5040598.149
S67_1	384666.928	5040598.473
S67_1	384667.475	5040598.369
S67_1	384672.399	5040618.769
S67_1	384674.296	5040618.428
S67_1	384675.9	5040624.998
S67_1	384676.513	5040624.851
S67_1	384679.237	5040624.199
S67_1	384681.571	5040633.958
S67_1	384688.126	5040637.982
S67_1	384691.599	5040632.325
S67_1	384694.727	5040634.246
S67_1	384703.827	5040632.078
S67_1	384702.134	5040624.974
S67_1	384691.098	5040627.639
S67_1	384690.383	5040624.749
S67_1	384681.118	5040627.073
S67_1	384677.721	5040613.488
S67_1	384673.7	5040614.471
S67_1	384668.694	5040594.028
S67_1	384677.789	5040591.801
S67_1	384678.523	5040594.65
S67_1	384682.99	5040593.605
S67_1	384684.048	5040597.898
S67_2	384691.098	5040627.639
S67_2	384702.134	5040624.974
S67_2	384699.095	5040612.221
S67_2	384695.018	5040595.225
S67_2	384684.048	5040597.898
S67_2	384682.99	5040593.605
S67_2	384678.523	5040594.65
S67_2	384677.789	5040591.801
S67_2	384668.694	5040594.028
S67_2	384673.7	5040614.471
S67_2	384677.721	5040613.488
S67_2	384681.118	5040627.073
S67_2	384690.383	5040624.749
S67_2	384691.098	5040627.639
S68	384667.475	5040598.369
S68	384666.928	5040598.473
S68	384666.852	5040598.149
S68	384666.918	5040598.134
S68	384665.351	5040591.54
S68	384662.698	5040592.165
S68	384655.715	5040593.952
S68	384654.142	5040594.438
S68	384650.742	5040595.416
S68	384648.896	5040595.823
S68	384647.049	5040595.948
S68	384648.608	5040600.808
S68	384649.979	5040605.971
S68	384650.542	5040608.152
S68	384651.269	5040611.291
S68	384655.039	5040609.738
S68	384659.994	5040608.309
S68	384668.038	5040605.853
S68	384669.184	5040605.513
S68	384667.475	5040598.369
S69	384648.608	5040600.808

S69	384647.049	5040595.948
S69	384646.016	5040595.854
S69	384643.668	5040595.259
S69	384642.072	5040594.821
S69	384640.629	5040593.978
S69	384638.317	5040592.204
S69	384634.85	5040591.583
S69	384632.529	5040592.297
S69	384629.52	5040595.316
S69	384627.117	5040597.097
S69	384639.234	5040613.453
S69	384648.024	5040618.919
S69	384649.844	5040615.991
S69	384650.803	5040613.48
S69	384651.269	5040611.291
S69	384650.542	5040608.152
S69	384649.979	5040605.971
S69	384648.608	5040600.808
S70	384663.911	5040585.484
S70	384665.353	5040583.494
S70	384663.806	5040579.511
S70	384661.394	5040576.182
S70	384660.042	5040575.2
S70	384658.774	5040573.991
S70	384655.834	5040571.011
S70	384654.011	5040569.574
S70	384652.208	5040568.238
S70	384650.491	5040566.671
S70	384648.28	5040563.976
S70	384644.575	5040563.262
S70	384641.941	5040565.223
S70	384641.119	5040564.119
S70	384630.978	5040571.67
S70	384625.497	5040575.751
S70	384628.622	5040580.033
S70	384630.005	5040581.779
S70	384631.661	5040583.788
S70	384634.749	5040587.166
S70	384636.253	5040588.915
S70	384638.317	5040592.204
S70	384640.629	5040593.978
S70	384642.072	5040594.821
S70	384643.668	5040595.259
S70	384646.016	5040595.854
S70	384647.049	5040595.948
S70	384648.896	5040595.823
S70	384650.742	5040595.416
S70	384654.142	5040594.438
S70	384655.715	5040593.952
S70	384662.698	5040592.165
S70	384665.351	5040591.54
S70	384663.911	5040585.484
S71	384634.749	5040587.166
S71	384631.661	5040583.788
S71	384630.005	5040581.779
S71	384628.622	5040580.033
S71	384626.587	5040577.218
S71	384625.497	5040575.751
S71	384619.415	5040580.281
S71	384616.777	5040582.395
S71	384616.554	5040582.095
S71	384614.388	5040583.732
S71	384619.75	5040590.928
S71	384621.817	5040589.393
S71	384623.234	5040591.364
S71	384627.391	5040596.894

S71	384629.52	5040595.316
S71	384632.529	5040592.297
S71	384634.85	5040591.583
S71	384638.317	5040592.204
S71	384636.253	5040588.915
S71	384634.749	5040587.166
S72	384581.566	5040534.315
S72	384577.633	5040529.02
S72	384577.052	5040529.477
S72	384572.834	5040523.785
S72	384573.42	5040523.349
S72	384569.508	5040518.083
S72	384567.352	5040519.715
S72	384579.358	5040535.947
S72	384581.566	5040534.315
S73	384602.598	5040567.831
S73	384614.388	5040583.732
S73	384616.554	5040582.095
S73	384612.732	5040576.948
S73	384612.146	5040577.383
S73	384607.932	5040571.708
S73	384608.518	5040571.273
S73	384604.721	5040566.16
S73	384604.063	5040566.742
S73	384602.598	5040567.831
S74	384694.727	5040634.246
S74	384694.86	5040636.817
S74	384694.691	5040638.053
S74	384692.64	5040643.842
S74	384693.297	5040647.072
S74	384696.722	5040649.202
S74	384712.586	5040645.365
S74	384706.759	5040641.816
S74	384705.392	5040640.984
S74	384702.641	5040639.309
S74	384694.727	5040634.246
S75	384673.485	5040510.242
S75	384680.557	5040507.135
S75	384678.651	5040499.68
S75	384673.837	5040479.668
S75	384667.302	5040481.279
S75	384665.357	5040479.15
S75	384654.574	5040487.161
S75	384645.189	5040493.114
S75	384641.134	5040495.989
S75	384637.093	5040497.351
S75	384636.091	5040504.59
S75	384635.368	5040509.715
S75	384633.939	5040511.263
S75	384634.662	5040511.854
S75	384635.365	5040512.47
S75	384636.048	5040513.108
S75	384636.709	5040513.768
S75	384637.348	5040514.449
S75	384637.965	5040515.152
S75	384638.558	5040515.874
S75	384639.127	5040516.615
S75	384639.671	5040517.374
S75	384640.19	5040518.151
S75	384655.12	5040507.072
S75	384656.543	5040506.016
S75	384664.036	5040516.107
S75	384664.926	5040517.483
S75	384665.384	5040517.368
S75	384666.175	5040517.156
S75	384666.921	5040516.85

S75	384668.343	5040516.276
S75	384669.068	5040515.864
S75	384669.705	5040515.396
S75	384670.382	5040514.837
S75	384671.529	5040513.543
S75	384673.485	5040510.242
S76	384639.944	5040562.541
S76	384647.41	5040556.997
S76	384645.32	5040554.189
S76	384646.704	5040553.159
S76	384648.635	5040551.725
S76	384646.923	5040549.419
S76	384648.054	5040548.579
S76	384645.896	5040545.672
S76	384644.765	5040546.513
S76	384642.94	5040544.056
S76	384641.174	5040545.368
S76	384639.664	5040546.489
S76	384637.641	5040543.876
S76	384630.188	5040549.439
S76	384620.035	5040556.986
S76	384620.274	5040557.306
S76	384624.445	5040562.907
S76	384629.801	5040570.098
S76	384639.944	5040562.541
S77	384561.206	5040394.818
S77	384553.333	5040400.654
S77	384549.334	5040395.272
S77	384553.601	5040392.101
S77	384551.373	5040389.138
S77	384567.385	5040377.24
S77	384569.641	5040380.276
S77	384573.9	5040377.111
S77	384577.863	5040382.48
S77	384570.671	5040387.824
S77	384567.05	5040382.95
S77	384557.604	5040389.969
S77	384561.206	5040394.818
S78	384571.853	5040416.7
S78	384569.659	5040413.711
S78	384565.392	5040416.883
S78	384561.342	5040411.432
S78	384569.208	5040405.586
S78	384572.811	5040410.435
S78	384582.257	5040403.415
S78	384578.623	5040398.526
S78	384585.82	5040393.189
S78	384589.868	5040398.602
S78	384585.609	5040401.766
S78	384587.865	5040404.802
S78	384571.853	5040416.7
S79	384578.623	5040398.526
S79	384582.257	5040403.415
S79	384572.811	5040410.435
S79	384569.208	5040405.586
S79	384561.342	5040411.432
S79	384560.061	5040412.395
S79	384552.046	5040401.609
S79	384553.333	5040400.654
S79	384561.206	5040394.818
S79	384557.604	5040389.969
S79	384567.05	5040382.95
S79	384570.671	5040387.824
S79	384577.863	5040382.48
S79	384577.863	5040382.481
S79	384579.011	5040381.626

S79	384581.25	5040384.639
S79	384580.1	5040385.493
S79	384583.588	5040390.186
S79	384584.737	5040389.332
S79	384586.971	5040392.338
S79	384585.82	5040393.189
S79	384578.623	5040398.526
S80	384588.48	5040332.193
S80	384581.188	5040337.603
S80	384577.647	5040332.831
S80	384581.908	5040329.669
S80	384579.699	5040326.692
S80	384594.556	5040315.788
S80	384596.798	5040318.714
S80	384601.013	5040315.587
S80	384604.451	5040320.296
S80	384597.975	5040325.239
S80	384594.357	5040320.363
S80	384584.906	5040327.376
S80	384588.48	5040332.193
S81	384599.137	5040354.116
S81	384596.945	5040351.126
S81	384592.675	5040354.294
S81	384588.629	5040348.841
S81	384596.5	5040343.001
S81	384600.099	5040347.851
S81	384609.55	5040340.839
S81	384605.919	5040335.947
S81	384613.12	5040330.615
S81	384617.165	5040336.03
S81	384612.903	5040339.192
S81	384615.157	5040342.229
S81	384599.137	5040354.116
S82	384605.919	5040335.947
S82	384609.55	5040340.839
S82	384600.099	5040347.851
S82	384596.5	5040343.001
S82	384588.629	5040348.841
S82	384587.347	5040349.803
S82	384579.341	5040339.012
S82	384580.627	5040338.057
S82	384588.505	5040332.226
S82	384584.906	5040327.376
S82	384594.357	5040320.363
S82	384597.975	5040325.239
S82	384605.17	5040319.901
S82	384605.171	5040319.901
S82	384606.319	5040319.047
S82	384608.556	5040322.062
S82	384607.406	5040322.915
S82	384610.89	5040327.611
S82	384612.04	5040326.758
S82	384614.271	5040329.764
S82	384613.12	5040330.615
S82	384605.919	5040335.947

```
[SYMBOLS]
;;Gage          X-Coord      Y-Coord
;;-----
```

```
[PROFILES]
;;Name          Links
;;-----
"Node 209 to Node SWM-POND (South)" C05.2 C05.1 C08 C14 STM105994_5
"Node 209 to Node SWM-POND (South)" STM105994_2 STM105995_1 STM105995_2 STM104102_1
STM104102_3
"Node 209 to Node SWM-POND (South)" STM104102_4 STM104104 STM104100 STM65389 STM653
```


"Node CB06 to Node Outfall-OttawaRiver1" C08 C05.2 C05.1 STM105994_1 STM105994_3
"Node CB06 to Node Outfall-OttawaRiver1" STM105994_5 STM105994_2 STM105995_1
STM105995_2 STM104102_1
"Node CB06 to Node Outfall-OttawaRiver1" STM104102_3 STM104102_4 STM104104
STM104100 STM65389
"Node CB06 to Node Outfall-OttawaRiver1" STM65390 SWM-CONTROL STMH65384 STM65384
STM65386
"Node CB06 to Node Outfall-OttawaRiver1" STM65387
"Node CB07 to Node SWM-POND (nortM storm)" C04 C15 C03 C02 C25
"Node CB07 to Node SWM-POND (nortM storm)" C13 C18 STM106002-2 STM106002-1_1
STM106002-1_2
"Node CB07 to Node SWM-POND (nortM storm)" STM65382 STM65383

STATUS

EPA STORM WATER MANAGEMENT MODEL - VERSION 5.1 (Build 5.1.012)

Based on Siteplan Rev G (2019.07.10)
 Recieved from NEUF on July 11, 2019
 For Siteplan Submission #4 July 19, 2019

WARNING 03: negative offset ignored for Link C06
 WARNING 03: negative offset ignored for Link C060
 WARNING 03: negative offset ignored for Link C19
 WARNING 03: negative offset ignored for Link C20
 WARNING 03: negative offset ignored for Link C21
 WARNING 04: minimum elevation drop used for Conduit C21
 WARNING 03: negative offset ignored for Link C26
 WARNING 03: negative offset ignored for Link OL4
 WARNING 04: minimum elevation drop used for Conduit OL4
 WARNING 03: negative offset ignored for Link SP19-OUTLET
 WARNING 02: maximum depth increased for Node CB04-MAJ
 WARNING 02: maximum depth increased for Node CB05-MAJ
 WARNING 02: maximum depth increased for Node CB10-MAJ
 WARNING 02: maximum depth increased for Node DITCH-OUT
 WARNING 02: maximum depth increased for Node IN138478
 WARNING 02: maximum depth increased for Node IN141918-MAJ
 WARNING 02: maximum depth increased for Node IN141919-MAJ

 Element Count

 Number of rain gages 2
 Number of subcatchments ... 81
 Number of nodes 118
 Number of links 123
 Number of pollutants 0
 Number of land uses 0

 Raingage Summary

Name	Data Source	Data Type	Recording Interval
Chicago_3h_100yr	Chicago_3h_100yr	INTENSITY	10 min.
Chicago_3h_5yr	Chicago_3h_5yr	INTENSITY	10 min.

 Subcatchment Summary

Name	Area	Width	%Imperv	%Slope	Rain Gage	Outlet
S01	0.01	24.70	100.00	1.0000	Chicago_3h_100yr	T3-ROOF-5-
NOSTORAGE						
S02	0.00	9.00	22.20	1.0000	Chicago_3h_100yr	OUTFALL_174
S04	0.03	178.10	6.70	1.0000	Chicago_3h_100yr	OUTFALL_174

S05	0.04	81.20	1.00	0.5000	Chicago_3h_100yr	IN138478
S06	0.01	25.00	100.00	1.0000	Chicago_3h_100yr	T3-ROOF-2-STORAGE
S07	0.14	57.60	73.80	1.0000	Chicago_3h_100yr	SP35
S08	0.06	35.80	36.40	0.5000	Chicago_3h_100yr	DITCH-OUT
S09	0.03	36.80	100.00	1.0000	Chicago_3h_100yr	T3-ROOF-4-
NOSTORAGE						
S10	0.01	26.00	100.00	1.0000	Chicago_3h_100yr	T3-ROOF-3-STORAGE
S11	0.01	30.70	99.70	1.0000	Chicago_3h_100yr	T2-ROOF3-STORAGE
S12	0.03	36.60	99.90	1.0000	Chicago_3h_100yr	T2-ROOF-4-
NOSTORAGE						
S13	0.01	32.00	100.00	1.0000	Chicago_3h_100yr	T2-ROOF2-STORAGE
S14	0.04	44.90	100.00	1.0000	Chicago_3h_100yr	T2-ROOF1-STORAGE
S15	0.01	22.00	99.90	1.0000	Chicago_3h_100yr	T2-ROOF-5-
NOSTORAGE						
S16	0.03	25.80	13.00	1.0000	Chicago_3h_100yr	CB07
S17	0.02	17.10	25.80	1.0000	Chicago_3h_100yr	SP09
S18	0.02	16.80	22.90	1.0000	Chicago_3h_100yr	SP10
S19	0.04	26.00	23.60	1.0000	Chicago_3h_100yr	SP11
S20	0.04	30.30	18.10	1.0000	Chicago_3h_100yr	SP05
S21	0.08	49.50	100.00	1.0000	Chicago_3h_100yr	SP02
S22	0.03	33.30	68.90	1.0000	Chicago_3h_100yr	TOWER1-CONN
S23	0.20	143.20	0.40	1.0000	Chicago_3h_100yr	SWM-POND
S24	0.06	11.00	11.60	1.0000	Chicago_3h_100yr	202B
S25	0.03	11.40	0.00	1.0000	Chicago_3h_100yr	MHST54415
S26	0.07	33.60	10.50	1.0000	Chicago_3h_100yr	SP04
S27	0.06	38.00	81.00	1.0000	Chicago_3h_100yr	SP06
S28	0.03	26.20	71.40	1.0000	Chicago_3h_100yr	SP07
S29	0.04	30.00	23.10	1.0000	Chicago_3h_100yr	SP12
S30	0.15	46.30	22.50	1.0000	Chicago_3h_100yr	CB11
S31	0.04	56.30	99.90	1.0000	Chicago_3h_100yr	SP03
S32	0.02	9.10	99.80	1.0000	Chicago_3h_100yr	TOWER1-CONN
S33	0.03	47.00	17.90	1.0000	Chicago_3h_100yr	SP30
S34	0.05	17.50	75.70	1.0000	Chicago_3h_100yr	SP08
S37	0.09	87.00	100.00	1.0000	Chicago_3h_100yr	T1-ROOF-STORAGE
S38	0.05	59.50	100.00	1.0000	Chicago_3h_100yr	MHST54409
S39	0.10	79.30	19.90	1.0000	Chicago_3h_100yr	TOWER1-CONN
S40	0.11	47.00	64.60	1.0000	Chicago_3h_100yr	SP01
S41	0.21	132.10	84.60	1.0000	Chicago_3h_100yr	MHST54411
S42	0.13	38.50	68.40	1.0000	Chicago_3h_100yr	CB10-MAJ
S43	0.03	7.90	100.00	1.0000	Chicago_3h_100yr	TOWER2-CONN-1
S44	0.05	12.20	0.50	1.0000	Chicago_3h_100yr	MHST76834
S45	0.04	50.10	79.70	1.0000	Chicago_3h_100yr	IN141918-MAJ
S46	0.01	19.00	18.20	1.0000	Chicago_3h_100yr	SP28
S47	0.02	9.30	91.00	1.0000	Chicago_3h_100yr	TOWER4-CONN-2
S48	0.04	15.90	85.00	1.0000	Chicago_3h_100yr	CB05-MAJ
S49	0.08	68.50	59.10	1.0000	Chicago_3h_100yr	SP20
S50	0.02	37.30	33.50	1.0000	Chicago_3h_100yr	SP13
S51	0.02	22.40	39.00	1.0000	Chicago_3h_100yr	SP14
S52	0.02	23.70	29.90	1.0000	Chicago_3h_100yr	SP15
S53	0.06	149.30	0.00	0.5000	Chicago_3h_100yr	
OUTFALL_OTT_RIVER_2						
S54	0.04	47.30	7.90	1.0000	Chicago_3h_100yr	SP19
S55	0.02	13.70	67.20	1.0000	Chicago_3h_100yr	CB04-MAJ
S56	0.02	38.30	44.00	1.0000	Chicago_3h_100yr	SP18
S57	0.02	18.00	32.50	1.0000	Chicago_3h_100yr	SP36
S58	0.02	16.80	20.80	1.0000	Chicago_3h_100yr	206
S59	0.21	256.70	2.00	0.5000	Chicago_3h_100yr	SP99

S60	0.02	25.20	24.20	1.0000	Chicago_3h_100yr	SP17
S61	0.02	21.70	34.70	1.0000	Chicago_3h_100yr	SP16
S62	0.04	37.70	56.00	1.0000	Chicago_3h_100yr	SP22
S63	0.04	31.80	71.50	1.0000	Chicago_3h_100yr	SP21
S64	0.05	63.00	27.20	1.0000	Chicago_3h_100yr	SP27
S65	0.03	10.00	4.50	1.0000	Chicago_3h_100yr	CB08
S66	0.06	28.70	13.90	1.0000	Chicago_3h_100yr	CB09
S67	0.10	60.80	100.00	1.0000	Chicago_3h_100yr	T5A5B-ROOF-
STORAGE						
S67_1	0.05	102.20	100.00	1.0000	Chicago_3h_100yr	T4-ROOF2-
NOSTORAGE						
S67_2	0.08	152.40	100.00	1.0000	Chicago_3h_100yr	T4-ROOF1-STORAGE
S68	0.03	23.20	28.90	1.0000	Chicago_3h_100yr	SP26
S69	0.04	45.50	18.00	1.0000	Chicago_3h_100yr	SP25
S70	0.08	92.10	26.70	1.0000	Chicago_3h_100yr	SP23
S71	0.02	32.60	9.20	1.0000	Chicago_3h_100yr	SP24
S72	0.01	5.10	100.00	1.0000	Chicago_3h_100yr	TOWER2-CONN-1
S73	0.00	9.70	99.90	1.0000	Chicago_3h_100yr	SP31, SP32
S74	0.01	16.00	46.00	1.0000	Chicago_3h_100yr	SP29
S75	0.11	33.00	69.60	1.0000	Chicago_3h_100yr	IN141919-MAJ
S76	0.04	50.40	100.00	1.0000	Chicago_3h_100yr	T3-ROOF-1-STORAGE
S77	0.02	46.20	100.00	1.0000	Chicago_3h_100yr	T5-ROOF-
AMMENITY_1						
S78	0.02	46.70	100.00	1.0000	Chicago_3h_100yr	T5-
ROOF_AMMENITY_2						
S79	0.06	55.50	100.00	1.0000	Chicago_3h_100yr	T5-ROOF-STORAGE
S80	0.02	37.60	100.00	1.0000	Chicago_3h_100yr	T6-
ROOF_AMMENITY_1						
S81	0.02	46.70	100.00	1.0000	Chicago_3h_100yr	T6-
ROOF_AMMENITY_2						
S82	0.06	55.50	100.00	1.0000	Chicago_3h_100yr	T5A-ROOF-STORAGE

Node Summary

Name	Type	Invert Elev.	Max. Depth	Ponded Area	External Inflow
202B	JUNCTION	49.06	2.24	0.0	
204	JUNCTION	49.23	2.37	0.0	
205	JUNCTION	49.38	1.62	0.0	
206	JUNCTION	49.52	1.48	0.0	
207	JUNCTION	49.72	1.43	0.0	
208	JUNCTION	50.92	2.97	0.0	
209	JUNCTION	51.25	3.42	0.0	
210	JUNCTION	50.74	2.46	0.0	
CB04	JUNCTION	52.57	1.40	0.0	
CB04-MAJ	JUNCTION	53.97	0.23	0.0	
CB05	JUNCTION	52.50	2.03	0.0	
CB05-MAJ	JUNCTION	54.53	0.23	0.0	
CB07	JUNCTION	50.02	0.98	0.0	
CB08	JUNCTION	49.30	1.65	0.0	
CB09	JUNCTION	49.70	0.95	0.0	
CB10	JUNCTION	52.35	0.97	0.0	
CB10-MAJ	JUNCTION	53.32	0.23	0.0	
CB11	JUNCTION	50.70	2.02	0.0	

DITCH-OUT	JUNCTION	52.45	0.60	0.0	
IN138478	JUNCTION	51.08	2.00	0.0	
IN141918	JUNCTION	50.75	1.80	0.0	
IN141918-MAJ	JUNCTION	52.55	0.23	0.0	
IN141919	JUNCTION	51.52	1.80	0.0	
IN141919-MAJ	JUNCTION	53.32	0.96	0.0	
MHST54409	JUNCTION	49.96	4.36	0.0	
MHST54410	JUNCTION	49.00	4.05	0.0	
MHST54411	JUNCTION	50.06	2.42	0.0	
MHST54412	JUNCTION	48.31	4.37	0.0	
MHST54413	JUNCTION	48.00	4.53	0.0	
MHST54414	JUNCTION	47.16	5.11	0.0	
MHST54415	JUNCTION	48.90	2.82	0.0	
MHST54416	JUNCTION	49.00	2.14	0.0	
MHST76833	JUNCTION	50.46	3.86	0.0	
MHST76834	JUNCTION	50.73	2.30	0.0	
MHST76835	JUNCTION	50.61	2.60	0.0	
MHST78305	JUNCTION	50.79	2.21	0.0	
MHST78307	JUNCTION	50.85	3.25	0.0	
MHST78309	JUNCTION	49.14	2.66	0.0	
POND-OUTLET	JUNCTION	48.63	1.62	0.0	
T01	JUNCTION	50.69	2.39	0.0	
T02	JUNCTION	50.67	2.63	0.0	
T03	JUNCTION	50.75	2.27	0.0	
T04	JUNCTION	50.86	2.21	0.0	
T05	JUNCTION	50.87	2.28	0.0	
T06	JUNCTION	50.95	2.59	0.0	
T07	JUNCTION	51.07	2.71	0.0	
T08	JUNCTION	49.06	2.21	0.0	
T09	JUNCTION	49.26	2.27	0.0	
T10	JUNCTION	49.62	1.47	0.0	
TOWER1-CONN	JUNCTION	49.45	5.39	0.0	
TOWER2-CONN-1	JUNCTION	49.48	5.36	0.0	
TOWER2-CONN-2	JUNCTION	49.51	5.33	0.0	
TOWER2-CONN-3	JUNCTION	51.09	3.75	0.0	
TOWER3-CONN-1	JUNCTION	49.51	5.33	0.0	
TOWER3-CONN-2	JUNCTION	49.66	5.18	0.0	
TOWER4-CONN-1	JUNCTION	49.59	5.25	0.0	
TOWER4-CONN-2	JUNCTION	49.94	4.90	0.0	
TOWER5A5B-CONN	JUNCTION	50.80	3.80	0.0	
OUTFALL_174	OUTFALL	53.05	0.00	0.0	
OUTFALL_OTT_RIVER_1	OUTFALL	46.96	0.53	0.0	
OUTFALL_OTT_RIVER_2	OUTFALL	48.00	0.00	0.0	
OUTFALL_RAVINE	OUTFALL	50.25	2.43	0.0	
OUTFALL_SWMPOND	OUTFALL	49.77	0.60	0.0	
SP01	STORAGE	54.45	0.37	0.0	
SP02	STORAGE	54.31	0.51	0.0	
SP03	STORAGE	52.38	0.32	0.0	
SP04	STORAGE	54.35	0.45	0.0	
SP05	STORAGE	54.40	0.35	0.0	
SP06	STORAGE	54.40	0.44	0.0	
SP07	STORAGE	54.45	0.39	0.0	
SP08	STORAGE	53.75	0.48	0.0	
SP09	STORAGE	54.40	0.45	0.0	
SP10	STORAGE	54.47	0.38	0.0	
SP11	STORAGE	54.40	0.45	0.0	
SP12	STORAGE	54.40	0.45	0.0	

SP13	STORAGE	54.53	0.42	0.0
SP14	STORAGE	54.51	0.43	0.0
SP15	STORAGE	54.51	0.42	0.0
SP16	STORAGE	54.51	0.40	0.0
SP17	STORAGE	54.51	0.39	0.0
SP18	STORAGE	54.50	0.35	0.0
SP19	STORAGE	54.50	0.46	0.0
SP20	STORAGE	54.50	0.46	0.0
SP21	STORAGE	54.50	0.40	0.0
SP22	STORAGE	54.50	0.45	0.0
SP23	STORAGE	54.60	0.40	0.0
SP24	STORAGE	54.65	0.37	0.0
SP25	STORAGE	54.75	0.35	0.0
SP26	STORAGE	54.60	0.43	0.0
SP27	STORAGE	54.75	0.35	0.0
SP28	STORAGE	54.75	0.35	0.0
SP29	STORAGE	54.75	0.40	0.0
SP30	STORAGE	54.85	0.40	0.0
SP31,SP32	STORAGE	54.76	0.38	0.0
SP35	STORAGE	53.35	0.45	0.0
SP36	STORAGE	54.15	0.40	0.0
SP99	STORAGE	52.22	1.30	0.0
SWM-POND	STORAGE	48.63	2.37	0.0
T1-ROOF-STORAGE	STORAGE	60.00	0.15	0.0
T2-ROOF1-STORAGE	STORAGE	60.00	0.15	0.0
T2-ROOF2-STORAGE	STORAGE	60.00	0.15	0.0
T2-ROOF3-STORAGE	STORAGE	60.00	0.15	0.0
T2-ROOF-4-NOSTORAGE	STORAGE	60.00	0.15	0.0
T2-ROOF-5-NOSTORAGE	STORAGE	60.00	0.15	0.0
T3-ROOF-1-STORAGE	STORAGE	60.00	0.15	0.0
T3-ROOF-2-STORAGE	STORAGE	60.00	0.15	0.0
T3-ROOF-3-STORAGE	STORAGE	60.00	0.15	0.0
T3-ROOF-4-NOSTORAGE	STORAGE	60.00	0.15	0.0
T3-ROOF-5-NOSTORAGE	STORAGE	60.00	0.15	0.0
T4-ROOF1-STORAGE	STORAGE	60.00	0.15	0.0
T4-ROOF2-NOSTORAGE	STORAGE	60.00	0.15	0.0
T5A5B-ROOF-STORAGE	STORAGE	60.00	0.15	0.0
T5A-ROOF-STORAGE	STORAGE	60.00	0.15	0.0
T5-ROOF_AMMENITY_2	STORAGE	60.00	0.15	0.0
T5-ROOF_AMMENITY_1	STORAGE	60.00	0.15	0.0
T5-ROOF-STORAGE	STORAGE	60.00	0.15	0.0
T6-ROOF_AMMENITY_1	STORAGE	60.00	0.15	0.0
T6-ROOF_AMMENITY_2	STORAGE	60.00	0.15	0.0

Link Summary

Name	From Node	To Node	Type	Length	%Slope	Roughness
C01	CB04-MAJ	IN141919-MAJ	CONDUIT	29.1	2.2348	0.0130
C01_1	IN138478	SP99	CONDUIT	131.0	0.1984	0.0130
C01_5	SP99	DITCH-OUT	CONDUIT	14.6	-1.5728	0.0130
C02	206	205	CONDUIT	24.4	0.2540	0.0130
C03	T10	206	CONDUIT	27.8	0.3562	0.0100
C030	IN141918	T03	CONDUIT	11.3	2.4877	0.0130
C04	CB07	207	CONDUIT	12.5	0.5120	0.0130

C05	TOWER5A5B-CONN	210	CONDUIT	1.3	4.7978	0.0130
C05.1	T07	T06	CONDUIT	17.6	0.6533	0.0130
C05.2	209	T07	CONDUIT	9.9	1.8435	0.0130
C06	CB04	T06	CONDUIT	4.6	2.7289	0.0130
C060	SP08	T04	CONDUIT	9.3	17.4132	0.0130
C07	CB05	T07	CONDUIT	4.4	0.9908	0.0130
C08	T06	208	CONDUIT	5.2	0.6744	0.0130
C080	IN141919	T05	CONDUIT	4.9	2.0247	0.0130
C09	CB11	T02	CONDUIT	6.5	1.0064	0.0130
C10	CB10	MHST78307	CONDUIT	1.3	30.7983	0.0130
C11	SWM-POND	OUTFALL_SWMPOND	CONDUIT	29.9	1.8712	0.4000
C12	210	MHST54411	CONDUIT	13.6	1.9190	0.0130
C13	T09	204	CONDUIT	13.9	0.1726	0.0100
C14	208	T05	CONDUIT	23.1	0.2036	0.0130
C15	207	T10	CONDUIT	41.6	0.2451	0.0100
C16	TOWER3-CONN-1	204	CONDUIT	5.6	1.9598	0.0100
C17	CB05-MAJ	CB04-MAJ	CONDUIT	17.6	3.1807	0.0130
C18	204	MHST78309	CONDUIT	5.4	0.4801	0.0100
C19	IN141919-MAJ	IN141918-MAJ	CONDUIT	34.9	4.3074	0.0130
C20	CB10-MAJ	SP03	CONDUIT	44.3	2.1244	0.0130
C21	DITCH-OUT	OUTFALL_RAVINE	CONDUIT	11.4	0.0027	0.0130
C22	SP07	SP06	CONDUIT	16.2	0.3085	0.0130
C23	SP06	SP01	CONDUIT	37.3	-0.1340	0.0130
C24	CB08	T10	CONDUIT	2.6	-12.3881	0.0100
C25	205	T09	CONDUIT	34.1	0.3727	0.0100
C26	SP35	DITCH-OUT	CONDUIT	34.9	2.5783	0.1000
C27	SP22	CB05-MAJ	CONDUIT	38.1	0.6045	0.0130
C28	CB09	T09	CONDUIT	6.8	6.5601	0.0100
C29	TOWER4-CONN-2	207	CONDUIT	1.0	22.4581	0.0100
C37	IN138478	MHST78307	CONDUIT	11.2	0.8921	0.0130
OL4	SP03	IN141918-MAJ	CONDUIT	16.3	0.0019	0.0130
STM104099	MHST78307	MHST76833	CONDUIT	26.1	1.4941	0.0130
STM104100	MHST76833	MHST54409	CONDUIT	68.3	0.6886	0.0130
STM104102_1	MHST76834	T01	CONDUIT	11.9	0.3030	0.0130
STM104102_3	T01	T02	CONDUIT	8.6	0.2801	0.0130
STM104102_4	T02	MHST76835	CONDUIT	15.8	0.3163	0.0130
STM104104	MHST76835	MHST76833	CONDUIT	22.0	0.6809	0.0130
STM105994_2	T04	MHST78305	CONDUIT	4.7	0.1909	0.0130
STM105994_5	T05	T04	CONDUIT	6.1	0.1976	0.0130
STM105995_1	MHST78305	T03	CONDUIT	21.7	0.1751	0.0130
STM105995_2	T03	MHST76834	CONDUIT	1.3	0.1589	0.0130
STM105997	TOWER2-CONN-3	MHST76834	CONDUIT	41.3	0.4840	0.0130
STM106002-1_1	202B	T08	CONDUIT	2.1	0.2426	0.0130
STM106002-1_2	T08	MHST54416	CONDUIT	5.9	0.2555	0.0130
STM106002-2	MHST78309	202B	CONDUIT	52.0	0.1539	0.0130
STM65382	MHST54416	MHST54415	CONDUIT	41.3	0.1694	0.0130
STM65383	MHST54415	SWM-POND	CONDUIT	6.5	4.1574	0.0130
STM65384	MHST54412	MHST54413	CONDUIT	12.7	1.4938	0.0130
STM65386	MHST54413	MHST54414	CONDUIT	59.3	1.3663	0.0130
STM65387	MHST54414	OUTFALL_OTT_RIVER_1	CONDUIT	14.3	1.3951	0.0130
STM65388	MHST54411	MHST54410	CONDUIT	34.5	1.4204	0.0130
STM65389	MHST54409	MHST54410	CONDUIT	18.1	1.9936	0.0130
STM65390	MHST54410	SWM-POND	CONDUIT	8.0	4.6300	0.0130
STMH65384	POND-OUTLET	MHST54412	CONDUIT	20.6	1.5538	0.0130
STM-LAT-T1	TOWER1-CONN	MHST54416	CONDUIT	2.8	1.7727	0.0130
STM-LAT-T2(1)	TOWER2-CONN-1	T08	CONDUIT	6.3	2.0613	0.0130
STM-LAT-T2(2)	TOWER2-CONN-2	MHST78309	CONDUIT	2.1	1.9207	0.0130

STM-LAT-T3	TOWER3-CONN-2	205	CONDUIT	3.2	-1.7826	0.0130
STM-LAT-T4	TOWER4-CONN-1	206	CONDUIT	1.0	2.0288	0.0130
SWM-CONTROL	SWM-POND	POND-OUTLET	ORIFICE			
CB4-IC	CB04-MAJ	CB04	OUTLET			
CB5-IC	CB05-MAJ	CB05	OUTLET			
CB9-IC	CB10-MAJ	CB10	OUTLET			
IN141918-IC	IN141918-MAJ	IN141918	OUTLET			
IN141919-IC	IN141919-MAJ	IN141919	OUTLET			
SP01-OUTLET	SP01	TOWER1-CONN	OUTLET			
SP02-OUTLET	SP02	TOWER1-CONN	OUTLET			
SP04-OUTLET	SP04	TOWER2-CONN-1	OUTLET			
SP05-OUTLET	SP05	TOWER2-CONN-1	OUTLET			
SP06-OUTLET	SP06	TOWER2-CONN-1	OUTLET			
SP07-OUTLET	SP07	TOWER2-CONN-1	OUTLET			
SP09-OUTLET	SP09	TOWER2-CONN-2	OUTLET			
SP10-OUTLET	SP10	TOWER2-CONN-2	OUTLET			
SP11-OUTLET	SP11	TOWER2-CONN-2	OUTLET			
SP12-OUTLET	SP12	TOWER2-CONN-2	OUTLET			
SP13-OUTLET	SP13	TOWER3-CONN-1	OUTLET			
SP14-OUTLET	SP14	TOWER3-CONN-1	OUTLET			
SP15-OUTLET	SP15	TOWER3-CONN-1	OUTLET			
SP16-OUTLET	SP16	TOWER3-CONN-1	OUTLET			
SP17-OUTLET	SP17	TOWER3-CONN-1	OUTLET			
SP18-OUTLET	SP18	TOWER3-CONN-1	OUTLET			
SP19-OUTLET	SP19	TOWER3-CONN-1	OUTLET			
SP20-OUTLET	SP20	TOWER3-CONN-2	OUTLET			
SP21-OUTLET	SP21	TOWER4-CONN-1	OUTLET			
SP22-OUTLET	SP22	TOWER4-CONN-1	OUTLET			
SP23-OUTLET	SP23	TOWER3-CONN-2	OUTLET			
SP24-OUTLET	SP24	TOWER3-CONN-2	OUTLET			
SP25-OUTLET	SP25	TOWER4-CONN-1	OUTLET			
SP26-OUTLET	SP26	TOWER4-CONN-1	OUTLET			
SP27-OUTLET	SP27	TOWER4-CONN-1	OUTLET			
SP28-OUTLET	SP28	TOWER4-CONN-2	OUTLET			
SP29-OUTLET	SP29	TOWER4-CONN-2	OUTLET			
SP30-OUTLET	SP30	TOWER4-CONN-2	OUTLET			
SP31, SP32-OUTLET	SP31, SP32	TOWER3-CONN-2	OUTLET			
SP35-OUTLET	SP35	TOWER5A5B-CONN	OUTLET			
SP36-OUTLET	SP36	TOWER5A5B-CONN	OUTLET			
T1-ROOF-OUTLET	T1-ROOF-STORAGE	TOWER1-CONN	OUTLET			
T2-ROOF-1-OUTLET	T2-ROOF1-STORAGE	TOWER2-CONN-1	OUTLET			
T2-ROOF-2-OUTLET	T2-ROOF2-STORAGE	TOWER2-CONN-2	OUTLET			
T2-ROOF-3-OUTLET	T2-ROOF3-STORAGE	TOWER2-CONN-1	OUTLET			
T2-ROOF-4-OUTLET	T2-ROOF-4-NOSTORAGE	TOWER2-CONN-2	OUTLET			
T2-ROOF-5-OUTLET	T2-ROOF-5-NOSTORAGE	TOWER2-CONN-1	OUTLET			
T3-ROOF-1-OUTLET	T3-ROOF-1-STORAGE	TOWER3-CONN-2	OUTLET			
T3-ROOF-2-OUTLET	T3-ROOF-2-STORAGE	TOWER3-CONN-2	OUTLET			
T3-ROOF-3-OUTLET	T3-ROOF-3-STORAGE	TOWER3-CONN-1	OUTLET			
T3-ROOF-4-OUTLET	T3-ROOF-4-NOSTORAGE	TOWER3-CONN-2	OUTLET			
T3-ROOF-5-OUTLET	T3-ROOF-5-NOSTORAGE	TOWER3-CONN-2	OUTLET			
T4-AMENITYROOF-OUTLET	T4-ROOF2-NOSTORAGE	TOWER4-CONN-2	OUTLET			
T4-HIGHROOF-OUTLET	T4-ROOF1-STORAGE	TOWER4-CONN-2	OUTLET			
T5&6 Podium-ROOF-OUTLET	T5A5B-ROOF-STORAGE	TOWER5A5B-CONN	OUTLET			
T5_AMMENITY_OUTLET_1	T5-ROOF-AMMENITY_1	TOWER5A5B-CONN	OUTLET			
T5_AMMENITY_OUTLET_2	T5-ROOF-AMMENITY_2	TOWER5A5B-CONN	OUTLET			
T5-ROOF_HIGH_OUTLET	T5-ROOF-STORAGE	TOWER5A5B-CONN	OUTLET			
T6_AMMENITY_OUTLET_1	T6-ROOF-AMMENITY_1	TOWER5A5B-CONN	OUTLET			

T6_AMMENITY_OUTLET_2 T6-ROOF-AMMENITY_2 TOWER5A5B-CONN OUTLET
T6-ROOF-HIGH-OUTLET T5A-ROOF-STORAGE TOWER5A5B-CONN OUTLET

Cross Section Summary

Conduit	Shape	Full Depth	Full Area	Hyd. Rad.	Max. Width	No. of Barrels	Full Flow
C01	Half_Street	0.23	0.80	0.14	7.20	1	2495.07
C01_1	TRAPEZOIDAL	0.60	1.50	0.35	4.00	1	2574.79
C01_5	TRAPEZOIDAL	0.60	1.50	0.35	4.00	1	7248.96
C02	CIRCULAR	0.45	0.16	0.11	0.45	1	143.68
C03	CIRCULAR	0.45	0.16	0.11	0.45	1	221.22
C030	CIRCULAR	0.25	0.05	0.06	0.25	1	93.80
C04	CIRCULAR	0.20	0.03	0.05	0.20	1	23.47
C05	CIRCULAR	0.30	0.07	0.07	0.30	1	211.83
C05.1	CIRCULAR	0.38	0.11	0.09	0.38	1	141.72
C05.2	CIRCULAR	0.38	0.11	0.09	0.38	1	238.07
C06	CIRCULAR	0.20	0.03	0.05	0.20	1	54.18
C060	CIRCULAR	0.20	0.03	0.05	0.20	1	136.87
C07	CIRCULAR	0.20	0.03	0.05	0.20	1	32.65
C08	CIRCULAR	0.38	0.11	0.09	0.38	1	143.99
C080	CIRCULAR	0.20	0.03	0.05	0.20	1	46.67
C09	CIRCULAR	0.20	0.03	0.05	0.20	1	32.91
C10	CIRCULAR	0.20	0.03	0.05	0.20	1	182.03
C11	TRAPEZOIDAL	0.60	1.68	0.35	4.60	1	285.56
C12	CIRCULAR	0.30	0.07	0.07	0.30	1	133.97
C13	CIRCULAR	0.53	0.22	0.13	0.53	1	232.28
C14	CIRCULAR	0.38	0.11	0.09	0.38	1	79.11
C15	CIRCULAR	0.45	0.16	0.11	0.45	1	183.51
C16	CIRCULAR	0.25	0.05	0.06	0.25	1	108.23
C17	Half_Street	0.23	0.80	0.14	7.20	1	2976.61
C18	CIRCULAR	0.53	0.22	0.13	0.53	1	387.39
C19	Half_Street	0.23	0.80	0.14	7.20	1	3463.92
C20	Half_Street	0.23	0.80	0.14	7.20	1	2432.63
C21	Half_Street	0.23	0.80	0.14	7.20	1	86.26
C22	CIRCULAR	0.20	0.03	0.05	0.20	1	18.22
C23	TRAPEZOIDAL	0.15	0.14	0.10	1.40	1	85.50
C24	CIRCULAR	0.20	0.03	0.05	0.20	1	150.08
C25	CIRCULAR	0.53	0.22	0.13	0.53	1	341.35
C26	TRAPEZOIDAL	0.15	0.14	0.10	1.40	1	48.76
C27	Half_Street	0.23	0.80	0.14	7.20	1	1297.61
C28	CIRCULAR	0.20	0.03	0.05	0.20	1	109.21
C29	CIRCULAR	0.25	0.05	0.06	0.25	1	366.38
C37	CIRCULAR	0.25	0.05	0.06	0.25	1	56.17
OL4	Half_Street	0.23	0.80	0.14	7.20	1	72.16
STM104099	CIRCULAR	0.38	0.11	0.09	0.38	1	214.33
STM104100	CIRCULAR	0.38	0.11	0.09	0.38	1	145.50
STM104102_1	CIRCULAR	0.38	0.11	0.09	0.38	1	96.51
STM104102_3	CIRCULAR	0.38	0.11	0.09	0.38	1	92.79
STM104102_4	CIRCULAR	0.38	0.11	0.09	0.38	1	98.62
STM104104	CIRCULAR	0.38	0.11	0.09	0.38	1	144.69
STM105994_2	CIRCULAR	0.38	0.11	0.09	0.38	1	76.61
STM105994_5	CIRCULAR	0.38	0.11	0.09	0.38	1	77.95
STM105995_1	CIRCULAR	0.38	0.11	0.09	0.38	1	73.38

STM105995_2	CIRCULAR	0.38	0.11	0.09	0.38	1	69.89
STM105997	CIRCULAR	0.25	0.05	0.06	0.25	1	41.38
STM106002-1_1	CIRCULAR	0.60	0.28	0.15	0.60	1	302.45
STM106002-1_2	CIRCULAR	0.60	0.28	0.15	0.60	1	310.41
STM106002-2	CIRCULAR	0.60	0.28	0.15	0.60	1	240.87
STM65382	CIRCULAR	0.60	0.28	0.15	0.60	1	252.73
STM65383	CIRCULAR	0.60	0.28	0.15	0.60	1	1252.03
STM65384	CIRCULAR	0.53	0.22	0.13	0.53	1	525.65
STM65386	CIRCULAR	0.53	0.22	0.13	0.53	1	502.73
STM65387	CIRCULAR	0.53	0.22	0.13	0.53	1	508.00
STM65388	CIRCULAR	0.30	0.07	0.07	0.30	1	115.26
STM65389	CIRCULAR	0.38	0.11	0.09	0.38	1	247.57
STM65390	CIRCULAR	0.38	0.11	0.09	0.38	1	377.29
STMH65384	CIRCULAR	0.53	0.22	0.13	0.53	1	536.11
STM-LAT-T1	CIRCULAR	0.20	0.03	0.05	0.20	1	43.67
STM-LAT-T2 (1)	CIRCULAR	0.25	0.05	0.06	0.25	1	85.38
STM-LAT-T2 (2)	CIRCULAR	0.25	0.05	0.06	0.25	1	82.42
STM-LAT-T3	CIRCULAR	0.30	0.07	0.07	0.30	1	129.12
STM-LAT-T4	CIRCULAR	0.30	0.07	0.07	0.30	1	137.75

Transect Summary

Transect Half_Street
Area:

0.0007	0.0028	0.0063	0.0113	0.0176
0.0254	0.0346	0.0451	0.0571	0.0705
0.0853	0.1016	0.1192	0.1376	0.1560
0.1744	0.1928	0.2112	0.2296	0.2480
0.2664	0.2848	0.3032	0.3216	0.3400
0.3584	0.3768	0.3952	0.4136	0.4320
0.4504	0.4688	0.4873	0.5069	0.5278
0.5500	0.5736	0.5984	0.6246	0.6521
0.6810	0.7111	0.7426	0.7754	0.8095
0.8450	0.8818	0.9198	0.9593	1.0000

Hrad:

0.0159	0.0318	0.0478	0.0637	0.0796
0.0955	0.1114	0.1273	0.1433	0.1592
0.1751	0.1910	0.2069	0.2374	0.2684
0.2993	0.3299	0.3604	0.3907	0.4208
0.4508	0.4806	0.5103	0.5398	0.5691
0.5983	0.6273	0.6561	0.6848	0.7134
0.7417	0.7700	0.7982	0.8246	0.8481
0.8689	0.8875	0.9038	0.9183	0.9310
0.9423	0.9522	0.9609	0.9686	0.9754
0.9814	0.9868	0.9916	0.9960	1.0000

Width:

0.0341	0.0681	0.1022	0.1363	0.1704
0.2044	0.2385	0.2726	0.3067	0.3407
0.3748	0.4089	0.4430	0.4444	0.4444
0.4444	0.4444	0.4444	0.4444	0.4444
0.4444	0.4444	0.4444	0.4444	0.4444
0.4444	0.4444	0.4444	0.4444	0.4444
0.4444	0.4444	0.4569	0.4889	0.5208

0.5528	0.5847	0.6167	0.6486	0.6806
0.7125	0.7444	0.7764	0.8083	0.8403
0.8722	0.9042	0.9361	0.9681	1.0000

NOTE: The summary statistics displayed in this report are based on results found at every computational time step, not just on results from each reporting time step.

Analysis Options

Flow Units LPS
Process Models:
 Rainfall/Runoff YES
 RDII NO
 Snowmelt NO
 Groundwater NO
 Flow Routing YES
 Ponding Allowed NO
 Water Quality NO
Infiltration Method HORTON
Flow Routing Method DYNWAVE
Starting Date 09/01/2018 00:00:00
Ending Date 09/01/2018 12:00:00
Antecedent Dry Days 0.0
Report Time Step 00:05:00
Wet Time Step 00:05:00
Dry Time Step 00:05:00
Routing Time Step 5.00 sec
Variable Time Step YES
Maximum Trials 8
Number of Threads 4
Head Tolerance 0.001500 m

	Volume	Depth
Runoff Quantity Continuity	hectare-m	mm
Total Precipitation	0.280	71.584
Evaporation Loss	0.000	0.000
Infiltration Loss	0.085	21.742
Surface Runoff	0.195	49.675
Final Storage	0.003	0.741
Continuity Error (%)	-0.803	

	Volume	Volume
Flow Routing Continuity	hectare-m	10^6 ltr
Dry Weather Inflow	0.000	0.000
Wet Weather Inflow	0.195	1.946
Groundwater Inflow	0.000	0.000
RDII Inflow	0.000	0.000
External Inflow	0.000	0.000

External Outflow	0.190	1.896
Flooding Loss	0.000	0.001
Evaporation Loss	0.000	0.000
Exfiltration Loss	0.000	0.000
Initial Stored Volume	0.000	0.000
Final Stored Volume	0.005	0.055
Continuity Error (%)	-0.253	

Highest Continuity Errors

Node SP99 (28.98%)
Node SP03 (18.43%)
Node CB08 (3.28%)
Node CB05 (2.04%)
Node CB10 (1.59%)

Time-Step Critical Elements

Link C05 (49.12%)
Link C10 (6.88%)
Link C29 (6.61%)
Link STM65384 (5.68%)
Link STM105995_2 (4.26%)

Highest Flow Instability Indexes

Link T2-ROOF-5-OUTLET (9)
Link STM-LAT-T3 (8)
Link T3-ROOF-4-OUTLET (8)
Link T2-ROOF-4-OUTLET (8)
Link T4-AMENITYROOF-OUTLET (8)

Routing Time Step Summary

Minimum Time Step	:	0.50 sec
Average Time Step	:	1.69 sec
Maximum Time Step	:	5.00 sec
Percent in Steady State	:	0.00
Average Iterations per Step	:	2.12
Percent Not Converging	:	1.27

Subcatchment Runoff Summary

Runoff Total Total Total Total Total Total Peak

Coeff	Precip	Runon	Evap	Infil	Runoff	Runoff	Runoff
Subcatchment	mm	mm	mm	mm	mm	10^6 ltr	LPS

S01	71.58	0.00	0.00	0.00	70.32	0.01	3.66
0.982							
S02	71.58	0.00	0.00	34.28	38.33	0.00	1.88
0.535							
S04	71.58	0.00	0.00	40.55	33.81	0.01	12.12
0.472							
S05	71.58	0.00	0.00	44.10	28.71	0.01	11.53
0.401							
S06	71.58	0.00	0.00	0.00	70.32	0.01	3.71
0.982							
S07	71.58	0.00	0.00	11.68	59.40	0.09	64.42
0.830							
S08	71.58	0.00	0.00	29.38	42.16	0.03	17.99
0.589							
S09	71.58	0.00	0.00	0.00	70.33	0.02	14.56
0.982							
S10	71.58	0.00	0.00	0.00	70.32	0.01	3.86
0.982							
S11	71.58	0.00	0.00	0.13	70.21	0.01	4.55
0.981							
S12	71.58	0.00	0.00	0.04	70.29	0.02	14.51
0.982							
S13	71.58	0.00	0.00	0.00	70.32	0.01	4.75
0.982							
S14	71.58	0.00	0.00	0.00	70.33	0.03	17.78
0.982							
S15	71.58	0.00	0.00	0.04	70.28	0.00	3.27
0.982							
S16	71.58	0.00	0.00	39.30	32.93	0.01	8.03
0.460							
S17	71.58	0.00	0.00	33.69	38.19	0.01	7.49
0.533							
S18	71.58	0.00	0.00	34.56	37.58	0.01	5.59
0.525							
S19	71.58	0.00	0.00	34.70	37.22	0.01	10.92
0.520							
S20	71.58	0.00	0.00	37.26	34.77	0.01	11.52
0.486							
S21	71.58	0.00	0.00	0.00	70.45	0.06	42.04
0.984							
S22	71.58	0.00	0.00	13.61	57.78	0.02	13.87
0.807							
S23	71.58	0.00	0.00	45.79	26.48	0.05	40.44
0.370							
S24	71.58	0.00	0.00	44.79	26.85	0.02	7.48
0.375							
S25	71.58	0.00	0.00	48.45	23.49	0.01	3.88
0.328							
S26	71.58	0.00	0.00	41.75	30.20	0.02	13.60
0.422							
S27	71.58	0.00	0.00	8.31	62.70	0.03	26.28
0.876							
S28	71.58	0.00	0.00	12.57	58.66	0.02	15.11
0.819							
S29	71.58	0.00	0.00	34.76	37.23	0.01	11.61

0

S30	71.58	0.00	0.00	37.09	34.53	0.05	32.19
0.482							
S31	71.58	0.00	0.00	0.04	70.28	0.03	18.42
0.982							
S32	71.58	0.00	0.00	0.09	70.43	0.01	9.75
0.984							
S33	71.58	0.00	0.00	36.38	36.15	0.01	10.96
0.505							
S34	71.58	0.00	0.00	10.88	60.17	0.03	24.14
0.841							
S37	71.58	0.00	0.00	0.00	70.35	0.06	43.08
0.983							
S38	71.58	0.00	0.00	0.00	70.33	0.04	25.05
0.982							
S39	71.58	0.00	0.00	36.21	35.86	0.03	28.67
0.501							
S40	71.58	0.00	0.00	15.93	55.26	0.06	47.32
0.772							
S41	71.58	0.00	0.00	6.73	64.21	0.14	102.40
0.897							
S42	71.58	0.00	0.00	14.33	56.79	0.07	52.71
0.793							
S43	71.58	0.00	0.00	0.00	70.66	0.02	14.35
0.987							
S44	71.58	0.00	0.00	49.55	22.30	0.01	4.48
0.311							
S45	71.58	0.00	0.00	8.83	62.37	0.02	18.99
0.871							
S46	71.58	0.00	0.00	36.17	36.42	0.00	4.19
0.509							
S47	71.58	0.00	0.00	3.93	66.92	0.02	11.83
0.935							
S48	71.58	0.00	0.00	6.58	64.35	0.02	17.15
0.899							
S49	71.58	0.00	0.00	18.08	53.38	0.04	34.76
0.746							
S50	71.58	0.00	0.00	29.22	43.18	0.01	8.31
0.603							
S51	71.58	0.00	0.00	27.16	44.70	0.01	8.85
0.624							
S52	71.58	0.00	0.00	31.26	40.80	0.01	8.10
0.570							
S53	71.58	0.00	0.00	44.46	28.42	0.02	20.14
0.397							
S54	71.58	0.00	0.00	41.44	30.96	0.01	12.67
0.432							
S55	71.58	0.00	0.00	14.56	56.66	0.01	10.21
0.792							
S56	71.58	0.00	0.00	24.57	47.57	0.01	9.64
0.665							
S57	71.58	0.00	0.00	30.40	41.43	0.01	7.99
0.579							
S58	71.58	0.00	0.00	35.85	36.18	0.01	6.32
0.505							
S59	71.58	0.00	0.00	44.59	27.77	0.06	49.08
0.388							
S60	71.58	0.00	0.00	33.73	38.52	0.01	7.34
0.538							
S61	71.58	0.00	0.00	29.09	42.87	0.01	7.96
0.599							

S62	71.58	0.00	0.00	19.49	52.03	0.02	18.84
0.727							
S63	71.58	0.00	0.00	12.55	58.65	0.03	19.95
0.819							
S64	71.58	0.00	0.00	32.36	39.83	0.02	18.92
0.556							
S65	71.58	0.00	0.00	45.53	26.40	0.01	3.83
0.369							
S66	71.58	0.00	0.00	40.39	31.47	0.02	13.27
0.440							
S67	71.58	0.00	0.00	0.00	70.44	0.07	49.66
0.984							
S67_1	71.58	0.00	0.00	0.00	70.31	0.04	25.30
0.982							
S67_2	71.58	0.00	0.00	0.00	70.31	0.05	37.73
0.982							
S68	71.58	0.00	0.00	31.99	39.94	0.01	9.34
0.558							
S69	71.58	0.00	0.00	36.56	35.79	0.01	12.43
0.500							
S70	71.58	0.00	0.00	32.68	39.46	0.03	29.49
0.551							
S71	71.58	0.00	0.00	40.45	32.14	0.01	7.51
0.449							
S72	71.58	0.00	0.00	0.00	70.34	0.00	2.48
0.983							
S73	71.58	0.00	0.00	0.04	70.28	0.00	2.38
0.982							
S74	71.58	0.00	0.00	23.89	47.91	0.01	6.06
0.669							
S75	71.58	0.00	0.00	13.76	57.36	0.06	45.14
0.801							
S76	71.58	0.00	0.00	0.00	70.33	0.03	19.95
0.982							
S77	71.58	0.00	0.00	0.00	70.31	0.01	10.30
0.982							
S78	71.58	0.00	0.00	0.00	70.31	0.01	10.40
0.982							
S79	71.58	0.00	0.00	0.00	70.35	0.04	28.87
0.983							
S80	71.58	0.00	0.00	0.00	70.31	0.01	8.37
0.982							
S81	71.58	0.00	0.00	0.00	70.31	0.01	10.40
0.982							
S82	71.58	0.00	0.00	0.00	70.35	0.04	28.87
0.983							

Node Depth Summary

Node	Type	Average Depth Meters	Maximum Depth Meters	Maximum HGL Meters	Time of Max Occurrence days hr:min	Reported Max Depth Meters
202B	JUNCTION	0.63	1.32	50.38	0 01:40	1.32
204	JUNCTION	0.53	1.25	50.48	0 01:12	1.15

205	JUNCTION	0.45	1.21	50.59	0	01:12	1.00
206	JUNCTION	0.37	1.17	50.69	0	01:12	0.87
207	JUNCTION	0.26	1.20	50.92	0	01:12	0.67
208	JUNCTION	0.05	0.50	51.41	0	01:12	0.40
209	JUNCTION	0.00	0.16	51.41	0	01:13	0.07
210	JUNCTION	0.08	0.98	51.72	0	01:05	0.87
CB04	JUNCTION	0.01	0.06	52.63	0	01:10	0.06
CB04-MAJ	JUNCTION	0.01	0.02	53.99	0	01:10	0.02
CB05	JUNCTION	0.27	0.34	52.84	0	01:10	0.34
CB05-MAJ	JUNCTION	0.01	0.02	54.55	0	01:10	0.02
CB07	JUNCTION	0.11	0.98	51.00	0	01:12	0.37
CB08	JUNCTION	0.63	1.55	50.85	0	01:11	1.09
CB09	JUNCTION	0.25	0.82	50.52	0	01:12	0.68
CB10	JUNCTION	0.60	0.65	53.00	0	01:10	0.65
CB10-MAJ	JUNCTION	0.01	0.04	53.36	0	01:10	0.04
CB11	JUNCTION	0.62	0.76	51.46	0	01:10	0.76
DITCH-OUT	JUNCTION	0.03	0.07	52.52	0	01:19	0.07
IN138478	JUNCTION	0.02	0.12	51.20	0	01:19	0.12
IN141918	JUNCTION	0.61	0.74	51.49	0	01:11	0.73
IN141918-MAJ	JUNCTION	0.01	0.08	52.63	0	01:11	0.08
IN141919	JUNCTION	0.63	0.78	52.30	0	01:10	0.78
IN141919-MAJ	JUNCTION	0.01	0.07	53.39	0	01:10	0.07
MHST54409	JUNCTION	0.16	0.48	50.44	0	01:21	0.45
MHST54410	JUNCTION	0.66	1.38	50.38	0	01:40	1.38
MHST54411	JUNCTION	0.19	1.68	51.74	0	01:05	1.40
MHST54412	JUNCTION	0.14	0.21	48.52	0	01:43	0.21
MHST54413	JUNCTION	0.14	0.22	48.22	0	01:43	0.22
MHST54414	JUNCTION	0.14	0.22	47.38	0	01:43	0.22
MHST54415	JUNCTION	0.70	1.47	50.37	0	01:43	1.47
MHST54416	JUNCTION	0.67	1.38	50.38	0	01:41	1.38
MHST76833	JUNCTION	0.09	0.66	51.12	0	01:09	0.47
MHST76834	JUNCTION	0.09	0.62	51.35	0	01:12	0.54
MHST76835	JUNCTION	0.08	0.53	51.14	0	01:13	0.47
MHST78305	JUNCTION	0.08	0.60	51.39	0	01:13	0.51
MHST78307	JUNCTION	0.03	0.12	50.97	0	01:13	0.11
MHST78309	JUNCTION	0.59	1.32	50.46	0	01:12	1.24
POND-OUTLET	JUNCTION	0.14	0.21	48.84	0	01:43	0.21
T01	JUNCTION	0.09	0.60	51.29	0	01:13	0.53
T02	JUNCTION	0.09	0.57	51.24	0	01:13	0.51
T03	JUNCTION	0.08	0.61	51.36	0	01:12	0.53
T04	JUNCTION	0.07	0.54	51.39	0	01:12	0.45
T05	JUNCTION	0.07	0.53	51.40	0	01:13	0.44
T06	JUNCTION	0.04	0.45	51.41	0	01:12	0.37
T07	JUNCTION	0.02	0.34	51.41	0	01:12	0.25
T08	JUNCTION	0.63	1.32	50.38	0	01:40	1.32
T09	JUNCTION	0.52	1.26	50.51	0	01:12	1.13
T10	JUNCTION	0.31	1.29	50.91	0	01:11	0.77
TOWER1-CONN	JUNCTION	0.42	1.09	50.54	0	01:12	1.00
TOWER2-CONN-1	JUNCTION	0.38	0.90	50.38	0	01:40	0.90
TOWER2-CONN-2	JUNCTION	0.36	0.96	50.47	0	01:12	0.87
TOWER2-CONN-3	JUNCTION	0.01	0.83	51.92	0	01:12	0.19
TOWER3-CONN-1	JUNCTION	0.42	1.00	50.51	0	01:12	0.87
TOWER3-CONN-2	JUNCTION	0.32	0.95	50.61	0	01:12	0.72
TOWER4-CONN-1	JUNCTION	0.41	1.11	50.70	0	01:12	0.80
TOWER4-CONN-2	JUNCTION	0.15	1.00	50.94	0	01:12	0.45
TOWERSA5B-CONN	JUNCTION	0.07	0.93	51.73	0	01:05	0.83
OUTFALL_174	OUTFALL	0.00	0.00	53.05	0	00:00	0.00

OUTFALL_OTT_RIVER_1	OUTFALL	0.14	0.22	47.18	0	01:44	0.22
OUTFALL_OTT_RIVER_2	OUTFALL	0.00	0.00	48.00	0	00:00	0.00
OUTFALL_RAVINE	OUTFALL	0.00	0.00	50.25	0	00:00	0.00
OUTFALL_SWMPOND	OUTFALL	0.00	0.00	49.77	0	01:43	0.00
SP01	STORAGE	0.02	0.20	54.65	0	01:13	0.19
SP02	STORAGE	0.04	0.24	54.55	0	01:13	0.23
SP03	STORAGE	0.18	0.26	52.64	0	01:11	0.26
SP04	STORAGE	0.05	0.25	54.60	0	01:24	0.25
SP05	STORAGE	0.01	0.16	54.56	0	01:11	0.16
SP06	STORAGE	0.04	0.25	54.65	0	01:12	0.24
SP07	STORAGE	0.03	0.20	54.65	0	01:12	0.19
SP08	STORAGE	0.01	0.06	53.81	0	01:10	0.06
SP09	STORAGE	0.02	0.19	54.59	0	01:12	0.19
SP10	STORAGE	0.01	0.16	54.63	0	01:11	0.16
SP11	STORAGE	0.03	0.20	54.60	0	01:16	0.20
SP12	STORAGE	0.03	0.21	54.61	0	01:16	0.21
SP13	STORAGE	0.01	0.11	54.64	0	01:10	0.11
SP14	STORAGE	0.02	0.22	54.73	0	01:13	0.21
SP15	STORAGE	0.02	0.22	54.73	0	01:12	0.21
SP16	STORAGE	0.02	0.19	54.70	0	01:12	0.18
SP17	STORAGE	0.01	0.18	54.69	0	01:12	0.17
SP18	STORAGE	0.12	0.35	54.85	0	01:08	0.35
SP19	STORAGE	0.01	0.17	54.67	0	01:12	0.16
SP20	STORAGE	0.03	0.27	54.77	0	01:13	0.27
SP21	STORAGE	0.07	0.40	54.90	0	01:12	0.40
SP22	STORAGE	0.02	0.21	54.71	0	01:13	0.20
SP23	STORAGE	0.02	0.19	54.79	0	01:12	0.18
SP24	STORAGE	0.00	0.09	54.74	0	01:10	0.09
SP25	STORAGE	0.01	0.16	54.91	0	01:11	0.16
SP26	STORAGE	0.02	0.22	54.82	0	01:13	0.21
SP27	STORAGE	0.01	0.17	54.92	0	01:11	0.17
SP28	STORAGE	0.01	0.10	54.85	0	01:10	0.10
SP29	STORAGE	0.01	0.18	54.93	0	01:11	0.18
SP30	STORAGE	0.01	0.16	55.01	0	01:11	0.16
SP31,SP32	STORAGE	0.00	0.02	54.78	0	01:06	0.02
SP35	STORAGE	0.03	0.27	53.62	0	01:12	0.26
SP36	STORAGE	0.02	0.19	54.34	0	01:13	0.19
SP99	STORAGE	0.22	0.30	52.52	0	01:18	0.30
SWM-POND	STORAGE	0.88	1.73	50.36	0	01:43	1.73
T1-ROOF-STORAGE	STORAGE	0.07	0.14	60.14	0	01:23	0.14
T2-ROOF1-STORAGE	STORAGE	0.03	0.12	60.12	0	01:14	0.12
T2-ROOF2-STORAGE	STORAGE	0.01	0.08	60.08	0	01:10	0.08
T2-ROOF3-STORAGE	STORAGE	0.01	0.08	60.08	0	01:10	0.08
T2-ROOF-4-NOSTORAGE	STORAGE	0.00	0.00	60.00	0	01:05	0.00
T2-ROOF-5-NOSTORAGE	STORAGE	0.00	0.00	60.00	0	01:05	0.00
T3-ROOF-1-STORAGE	STORAGE	0.04	0.14	60.14	0	01:14	0.14
T3-ROOF-2-STORAGE	STORAGE	0.02	0.11	60.11	0	01:14	0.11
T3-ROOF-3-STORAGE	STORAGE	0.02	0.11	60.11	0	01:14	0.11
T3-ROOF-4-NOSTORAGE	STORAGE	0.00	0.00	60.00	0	01:05	0.00
T3-ROOF-5-NOSTORAGE	STORAGE	0.00	0.00	60.00	0	01:05	0.00
T4-ROOF1-STORAGE	STORAGE	0.04	0.12	60.12	0	01:14	0.12
T4-ROOF2-NOSTORAGE	STORAGE	0.00	0.01	60.01	0	01:05	0.01
T5A5B-ROOF-STORAGE	STORAGE	0.06	0.14	60.14	0	01:22	0.14
T5A-ROOF-STORAGE	STORAGE	0.03	0.12	60.12	0	01:14	0.12
T5-ROOF_AMMENITY_2	STORAGE	0.00	0.00	60.00	0	01:05	0.00
T5-ROOF-AMMENITY_1	STORAGE	0.00	0.00	60.00	0	01:05	0.00
T5-ROOF-STORAGE	STORAGE	0.03	0.12	60.12	0	01:14	0.12

T6-ROOF_AMMENITY_1 STORAGE 0.00 0.00 60.00 0 01:05 0.00
 T6-ROOF_AMMENITY_2 STORAGE 0.00 0.00 60.00 0 01:05 0.00

 Node Inflow Summary

Node	Type	Maximum		Time of Max Occurrence days hr:min	Lateral Inflow Volume 10^6 ltr	Total Inflow Volume 10^6 ltr	Flow Balance Error Percent
		Lateral Inflow LPS	Total Inflow LPS				
202B	JUNCTION	7.48	297.03	0 01:12	0.0162	0.572	-0.064
204	JUNCTION	0.00	254.12	0 01:12	0	0.485	-0.004
205	JUNCTION	0.00	194.41	0 01:09	0	0.389	-0.458
206	JUNCTION	6.32	127.53	0 01:12	0.00763	0.245	0.454
207	JUNCTION	0.00	74.37	0 01:10	0	0.142	-0.224
208	JUNCTION	0.00	23.66	0 01:15	0	0.0294	-0.089
209	JUNCTION	0.00	9.92	0 01:10	0	0.000479	0.994
210	JUNCTION	0.00	100.53	0 01:10	0	0.276	0.002
CB04	JUNCTION	0.00	10.83	0 01:10	0	0.0145	0.007
CB04-MAJ	JUNCTION	10.21	16.78	0 01:10	0.0131	0.0213	-0.045
CB05	JUNCTION	0.00	10.53	0 01:10	0	0.0149	2.082
CB05-MAJ	JUNCTION	17.15	17.15	0 01:10	0.0231	0.0231	0.012
CB07	JUNCTION	8.03	26.80	0 01:12	0.00922	0.00938	0.471
CB08	JUNCTION	3.83	20.25	0 01:11	0.00668	0.00704	3.388
CB09	JUNCTION	13.27	18.06	0 01:09	0.0201	0.0201	-0.043
CB10	JUNCTION	0.00	22.74	0 01:10	0	0.0441	1.617
CB10-MAJ	JUNCTION	52.71	52.71	0 01:10	0.0721	0.0721	-0.372
CB11	JUNCTION	32.19	32.19	0 01:10	0.0524	0.0524	1.357
DITCH-OUT	JUNCTION	17.99	51.08	0 01:17	0.025	0.0756	0.416
IN138478	JUNCTION	11.53	26.08	0 01:19	0.0106	0.0415	0.001
IN141918	JUNCTION	0.00	54.86	0 01:11	0	0.0691	1.090
IN141918-MAJ	JUNCTION	18.99	58.52	0 01:10	0.0247	0.0692	0.047
IN141919	JUNCTION	0.00	49.88	0 01:10	0	0.0684	1.037
IN141919-MAJ	JUNCTION	45.14	50.93	0 01:10	0.0616	0.0684	0.057
MHST54409	JUNCTION	25.05	192.74	0 01:10	0.0356	0.377	-0.720
MHST54410	JUNCTION	0.00	391.24	0 01:10	0	0.791	-0.285
MHST54411	JUNCTION	102.40	202.61	0 01:10	0.137	0.413	0.508
MHST54412	JUNCTION	0.00	181.26	0 01:43	0	1.82	-0.001
MHST54413	JUNCTION	0.00	181.26	0 01:43	0	1.82	0.002
MHST54414	JUNCTION	0.00	181.26	0 01:44	0	1.82	0.004
MHST54415	JUNCTION	3.88	471.11	0 01:12	0.00794	0.981	-0.524
MHST54416	JUNCTION	0.00	465.33	0 01:12	0	0.971	0.589
MHST76833	JUNCTION	0.00	176.39	0 01:13	0	0.345	1.065
MHST76834	JUNCTION	4.48	127.48	0 01:11	0.0111	0.21	-0.024
MHST76835	JUNCTION	0.00	148.65	0 01:12	0	0.26	-0.013
MHST78305	JUNCTION	0.00	82.21	0 01:07	0	0.129	-0.056
MHST78307	JUNCTION	0.00	37.70	0 01:19	0	0.0849	-0.011
MHST78309	JUNCTION	0.00	289.36	0 01:12	0	0.555	-0.071
POND-OUTLET	JUNCTION	0.00	181.26	0 01:43	0	1.82	0.002
T01	JUNCTION	0.00	124.77	0 01:12	0	0.209	-0.008
T02	JUNCTION	0.00	150.92	0 01:12	0	0.261	0.084
T03	JUNCTION	0.00	123.51	0 01:11	0	0.198	-0.019
T04	JUNCTION	0.00	83.53	0 01:07	0	0.13	0.045

T05	JUNCTION	0.00	62.95	0 01:07	0	0.0971	0.011
T06	JUNCTION	0.00	20.85	0 01:14	0	0.0294	0.008
T07	JUNCTION	0.00	20.55	0 01:10	0	0.0154	-0.054
T08	JUNCTION	0.00	352.41	0 01:12	0	0.704	-0.117
T09	JUNCTION	0.00	208.46	0 01:12	0	0.411	0.005
T10	JUNCTION	0.00	85.94	0 01:10	0	0.144	-0.001
TOWER1-CONN	JUNCTION	52.28	118.71	0 01:10	0.0653	0.266	0.003
TOWER2-CONN-1	JUNCTION	16.82	57.83	0 01:10	0.024	0.131	0.077
TOWER2-CONN-2	JUNCTION	0.00	39.44	0 01:10	0	0.0709	0.118
TOWER2-CONN-3	JUNCTION	0.00	11.42	0 01:10	0	0.00137	2.773
TOWER3-CONN-1	JUNCTION	0.00	46.91	0 01:10	0	0.0742	0.259
TOWER3-CONN-2	JUNCTION	0.00	74.02	0 01:10	0	0.146	0.349
TOWER4-CONN-1	JUNCTION	0.00	48.67	0 01:12	0	0.0931	0.206
TOWER4-CONN-2	JUNCTION	11.83	66.59	0 01:10	0.0163	0.132	0.119
TOWERSA5B-CONN	JUNCTION	0.00	100.29	0 01:10	0	0.276	0.061
OUTFALL_174	OUTFALL	14.00	14.00	0 01:10	0.0115	0.0115	0.000
OUTFALL_OTT_RIVER_1	OUTFALL	0.00	181.26	0 01:44	0	1.82	0.000
OUTFALL_OTT_RIVER_2	OUTFALL	20.14	20.14	0 01:10	0.018	0.018	0.000
OUTFALL_RAVINE	OUTFALL	0.00	30.38	0 01:19	0	0.0458	0.000
OUTFALL_SWMPOND	OUTFALL	0.00	0.47	0 01:43	0	0.000432	0.000
SP01	STORAGE	47.32	61.65	0 01:08	0.063	0.0812	-0.020
SP02	STORAGE	42.04	42.04	0 01:10	0.0598	0.0598	-0.001
SP03	STORAGE	18.42	47.91	0 01:10	0.0261	0.0546	22.593
SP04	STORAGE	13.60	13.60	0 01:10	0.02	0.02	0.003
SP05	STORAGE	11.52	11.52	0 01:10	0.0143	0.0143	0.002
SP06	STORAGE	26.28	32.90	0 01:09	0.0346	0.0412	0.031
SP07	STORAGE	15.11	15.11	0 01:10	0.0192	0.0196	-0.012
SP08	STORAGE	24.14	24.14	0 01:10	0.0327	0.0327	-0.002
SP09	STORAGE	7.49	7.49	0 01:10	0.00939	0.00939	0.001
SP10	STORAGE	5.59	5.59	0 01:10	0.00631	0.00631	0.007
SP11	STORAGE	10.92	10.92	0 01:10	0.0136	0.0136	0.002
SP12	STORAGE	11.61	11.61	0 01:10	0.014	0.014	0.002
SP13	STORAGE	8.31	8.31	0 01:10	0.00864	0.00864	-0.003
SP14	STORAGE	8.85	8.85	0 01:10	0.0103	0.0103	0.001
SP15	STORAGE	8.10	8.10	0 01:10	0.00914	0.00914	0.001
SP16	STORAGE	7.96	7.96	0 01:10	0.00913	0.00913	0.003
SP17	STORAGE	7.34	7.34	0 01:10	0.0079	0.0079	0.001
SP18	STORAGE	9.64	9.64	0 01:10	0.0106	0.0106	1.147
SP19	STORAGE	12.67	12.67	0 01:10	0.0137	0.0137	0.012
SP20	STORAGE	34.76	34.76	0 01:10	0.0428	0.0428	-0.002
SP21	STORAGE	19.95	19.95	0 01:10	0.0255	0.0255	-0.012
SP22	STORAGE	18.84	18.84	0 01:10	0.023	0.023	-0.001
SP23	STORAGE	29.49	29.49	0 01:10	0.0327	0.0327	0.001
SP24	STORAGE	7.51	7.51	0 01:10	0.00739	0.00739	0.002
SP25	STORAGE	12.43	12.43	0 01:10	0.0131	0.0131	0.001
SP26	STORAGE	9.34	9.34	0 01:10	0.0111	0.0111	0.002
SP27	STORAGE	18.92	18.92	0 01:10	0.0206	0.0206	0.003
SP28	STORAGE	4.19	4.19	0 01:10	0.00412	0.00411	-0.001
SP29	STORAGE	6.06	6.06	0 01:10	0.00704	0.00704	0.007
SP30	STORAGE	10.96	10.96	0 01:10	0.0109	0.0109	0.011
SP31,SP32	STORAGE	2.38	2.38	0 01:05	0.00337	0.00337	-0.009
SP35	STORAGE	64.42	64.42	0 01:10	0.0859	0.0859	-0.328
SP36	STORAGE	7.99	7.99	0 01:10	0.00974	0.00974	0.001
SP99	STORAGE	49.08	84.77	0 01:10	0.0574	0.0869	40.807
SWM-POND	STORAGE	40.44	856.80	0 01:12	0.0522	1.83	0.005
T1-ROOF-STORAGE	STORAGE	43.08	43.08	0 01:10	0.0612	0.0612	0.004
T2-ROOF1-STORAGE	STORAGE	17.78	17.78	0 01:10	0.0252	0.0252	0.000

T2-ROOF2-STORAGE	STORAGE	4.75	4.75	0	01:05	0.00675	0.00675	-0.000
T2-ROOF3-STORAGE	STORAGE	4.55	4.55	0	01:05	0.00646	0.00646	-0.001
T2-ROOF-4-NOSTORAGE	STORAGE	14.51	14.51	0	01:10	0.0206	0.0206	-1.131
T2-ROOF-5-NOSTORAGE	STORAGE	3.27	3.27	0	01:05	0.00464	0.00464	-1.694
T3-ROOF-1-STORAGE	STORAGE	19.95	19.95	0	01:10	0.0283	0.0283	0.001
T3-ROOF-2-STORAGE	STORAGE	3.71	3.71	0	01:05	0.00527	0.00527	0.000
T3-ROOF-3-STORAGE	STORAGE	3.86	3.86	0	01:05	0.00548	0.00548	0.000
T3-ROOF-4-NOSTORAGE	STORAGE	14.56	14.56	0	01:10	0.0207	0.0207	-1.131
T3-ROOF-5-NOSTORAGE	STORAGE	3.66	3.66	0	01:05	0.0052	0.0052	-1.257
T4-ROOF1-STORAGE	STORAGE	37.73	37.73	0	01:05	0.0536	0.0536	0.000
T4-ROOF2-NOSTORAGE	STORAGE	25.30	25.30	0	01:05	0.0359	0.0359	-0.880
T5A5B-ROOF-STORAGE	STORAGE	49.66	49.66	0	01:10	0.0706	0.0706	0.001
T5A-ROOF-STORAGE	STORAGE	28.87	28.87	0	01:10	0.041	0.041	-0.001
T5-ROOF_AMMENITY_2	STORAGE	10.40	10.40	0	01:05	0.0148	0.0148	-0.877
T5-ROOF-AMMENITY_1	STORAGE	10.30	10.30	0	01:05	0.0146	0.0146	-0.880
T5-ROOF-STORAGE	STORAGE	28.87	28.87	0	01:10	0.041	0.041	-0.000
T6-ROOF_AMMENITY_1	STORAGE	8.37	8.37	0	01:05	0.0119	0.0119	-1.147
T6-ROOF_AMMENITY_2	STORAGE	10.40	10.40	0	01:05	0.0148	0.0148	-0.877

Node Surge Summary

Surcharging occurs when water rises above the top of the highest conduit.

Node	Type	Hours Surcharged	Max. Height Above Crown Meters	Min. Depth Below Rim Meters
202B	JUNCTION	2.04	0.717	0.923
204	JUNCTION	1.85	0.694	1.116
205	JUNCTION	1.43	0.573	0.407
206	JUNCTION	1.38	0.642	0.308
207	JUNCTION	1.16	0.755	0.225
208	JUNCTION	0.08	0.120	2.477
210	JUNCTION	0.13	0.676	1.484
CB07	JUNCTION	0.99	0.777	0.000
CB08	JUNCTION	11.68	1.354	0.099
CB09	JUNCTION	1.66	0.621	0.129
MHST54409	JUNCTION	0.58	0.070	3.883
MHST54410	JUNCTION	1.53	0.408	2.666
MHST54411	JUNCTION	0.15	0.958	0.742
MHST54415	JUNCTION	2.22	0.836	1.354
MHST54416	JUNCTION	2.07	0.736	0.764
MHST76833	JUNCTION	0.19	0.284	3.201
MHST76834	JUNCTION	0.13	0.215	1.674
MHST76835	JUNCTION	0.12	0.142	2.073
MHST78305	JUNCTION	0.10	0.163	1.612
MHST78309	JUNCTION	1.93	0.725	1.335
T01	JUNCTION	0.15	0.222	1.794
T03	JUNCTION	0.04	0.039	1.668
T08	JUNCTION	2.05	0.721	0.885
T09	JUNCTION	1.87	0.731	1.009
T10	JUNCTION	1.35	0.842	0.180
TOWER1-CONN	JUNCTION	2.19	0.890	4.300
TOWER2-CONN-1	JUNCTION	1.94	0.653	4.457

TOWER2-CONN-2	JUNCTION	1.90	0.714	4.366
TOWER2-CONN-3	JUNCTION	0.01	0.584	2.916
TOWER3-CONN-1	JUNCTION	1.66	0.606	4.334
TOWER3-CONN-2	JUNCTION	1.55	0.649	4.228
TOWER4-CONN-1	JUNCTION	1.34	0.629	4.141
TOWER4-CONN-2	JUNCTION	1.11	0.748	3.902
TOWER5A5B-CONN	JUNCTION	0.11	0.633	2.867

Node Flooding Summary

Flooding refers to all water that overflows a node, whether it ponds or not.

Node	Hours Flooded	Maximum Rate LPS	Time of Max Occurrence days hr:min	Total Flood Volume 10^6 ltr	Maximum Poned Depth Meters
CB07	0.01	20.95	0 01:12	0.000	0.000
SP18	0.07	3.51	0 01:10	0.001	0.000
SP21	0.04	5.75	0 01:12	0.000	0.000
SP99	12.00	0.00	0 00:00	0.000	-1.000

Storage Volume Summary

Storage Unit	Average Volume 1000 m3	Avg Pcnt Full	Evap Pcnt Loss	Exfil Pcnt Loss	Maximum Volume 1000 m3	Max Pcnt Full	Time of Max Occurrence days hr:min	Maximum Outflow LPS
SP01	0.000	2	0	0	0.007	43	0 01:13	38.78
SP02	0.001	1	0	0	0.011	17	0 01:13	21.28
SP03	0.000	34	0	0	0.000	65	0 01:11	40.40
SP04	0.001	6	0	0	0.004	44	0 01:24	6.12
SP05	0.000	0	0	0	0.000	4	0 01:11	9.81
SP06	0.000	3	0	0	0.005	47	0 01:12	25.21
SP07	0.000	1	0	0	0.001	30	0 01:12	12.58
SP08	0.000	0	0	0	0.000	0	0 00:00	24.12
SP09	0.000	0	0	0	0.000	7	0 01:12	5.35
SP10	0.000	0	0	0	0.000	2	0 01:11	4.93
SP11	0.000	1	0	0	0.002	11	0 01:16	5.47
SP12	0.000	1	0	0	0.002	16	0 01:16	5.60
SP13	0.000	0	0	0	0.000	0	0 00:00	8.09
SP14	0.000	1	0	0	0.001	28	0 01:13	5.73
SP15	0.000	0	0	0	0.001	7	0 01:12	5.78
SP16	0.000	1	0	0	0.001	17	0 01:12	5.30
SP17	0.000	0	0	0	0.000	8	0 01:12	5.13
SP18	0.000	8	0	0	0.001	100	0 01:07	6.13
SP19	0.000	0	0	0	0.000	4	0 01:12	9.98
SP20	0.000	4	0	0	0.007	66	0 01:13	19.17
SP21	0.001	14	0	0	0.007	100	0 01:12	6.71
SP22	0.000	1	0	0	0.003	15	0 01:13	11.15

SP23	0.000	0	0	0	0.002	12	0	01:12	21.08
SP24	0.000	0	0	0	0.000	0	0	00:00	7.26
SP25	0.000	0	0	0	0.000	9	0	01:11	9.94
SP26	0.000	1	0	0	0.001	26	0	01:13	5.70
SP27	0.000	0	0	0	0.001	19	0	01:11	15.23
SP28	0.000	0	0	0	0.000	0	0	00:00	3.94
SP29	0.000	0	0	0	0.000	9	0	01:11	5.19
SP30	0.000	0	0	0	0.000	1	0	01:11	9.75
SP31,SP32	0.000	0	0	0	0.000	0	0	00:00	2.38
SP35	0.000	2	0	0	0.005	69	0	01:12	51.24
SP36	0.000	1	0	0	0.001	20	0	01:13	5.41
SP99	0.009	0	0	0	0.000	0	0	00:00	39.14
SWM-POND	0.442	29	0	0	0.943	62	0	01:43	181.73
T1-ROOF-STORAGE	0.010	26	0	0	0.029	74	0	01:23	8.54
T2-ROOF1-STORAGE	0.001	7	0	0	0.008	50	0	01:14	7.51
T2-ROOF2-STORAGE	0.000	1	0	0	0.001	17	0	01:10	4.19
T2-ROOF3-STORAGE	0.000	1	0	0	0.001	16	0	01:10	4.06
T2-ROOF-4-NOSTORAGE	0.000	0	0	0	0.000	0	0	00:00	14.51
T2-ROOF-5-NOSTORAGE	0.000	0	0	0	0.000	0	0	00:00	3.27
T3-ROOF-1-STORAGE	0.002	16	0	0	0.010	86	0	01:14	6.07
T3-ROOF-2-STORAGE	0.000	5	0	0	0.001	38	0	01:14	1.26
T3-ROOF-3-STORAGE	0.000	5	0	0	0.002	38	0	01:14	1.26
T3-ROOF-4-NOSTORAGE	0.000	0	0	0	0.000	0	0	00:00	14.56
T3-ROOF-5-NOSTORAGE	0.000	0	0	0	0.000	0	0	00:00	3.66
T4-ROOF1-STORAGE	0.003	10	0	0	0.018	55	0	01:14	11.19
T4-ROOF2-NOSTORAGE	0.000	0	0	0	0.000	0	0	00:00	25.30
T5A5B-ROOF-STORAGE	0.009	23	0	0	0.030	82	0	01:22	10.82
T5A-ROOF-STORAGE	0.002	8	0	0	0.012	55	0	01:14	10.90
T5-ROOF_AMMENITY_2	0.000	0	0	0	0.000	0	0	00:00	10.40
T5-ROOF-AMMENITY_1	0.000	0	0	0	0.000	0	0	00:00	10.30
T5-ROOF-STORAGE	0.002	7	0	0	0.013	49	0	01:14	10.59
T6-ROOF_AMMENITY_1	0.000	0	0	0	0.000	0	0	00:00	8.37
T6-ROOF_AMMENITY_2	0.000	0	0	0	0.000	0	0	00:00	10.40

 Outfall Loading Summary

Outfall Node	Flow Freq Pcnt	Avg Flow LFS	Max Flow LPS	Total Volume 10^6 ltr
OUTFALL_174	69.18	1.29	14.00	0.011
OUTFALL_OTT_RIVER_1	98.34	102.89	181.26	1.820
OUTFALL_OTT_RIVER_2	32.02	4.41	20.14	0.018
OUTFALL_RAVINE	86.76	3.75	30.38	0.046
OUTFALL_SWMPOND	11.38	0.30	0.47	0.000
System	59.53	112.64	206.39	1.896

 Link Flow Summary

Link	Type	Maximum Flow LPS	Time of Max Occurrence days hr:min	Maximum Veloc m/sec	Max/ Full Flow	Max/ Full Depth
C01	CHANNEL	5.80	0 01:10	0.21	0.00	0.20
C01_1	CONDUIT	21.62	0 01:20	0.09	0.01	0.28
C01_5	CONDUIT	40.62	0 01:16	0.37	0.01	0.31
C02	CONDUIT	126.46	0 01:12	1.22	0.88	1.00
C03	CONDUIT	73.60	0 01:12	0.82	0.33	1.00
C030	CONDUIT	55.38	0 01:11	1.95	0.59	0.78
C04	CONDUIT	20.23	0 01:12	0.71	0.86	1.00
C05	CONDUIT	100.53	0 01:10	2.19	0.47	1.00
C05.1	CONDUIT	15.26	0 01:15	0.47	0.11	0.95
C05.2	CONDUIT	9.92	0 01:10	0.25	0.04	0.66
C06	CONDUIT	10.83	0 01:10	1.35	0.20	0.30
C060	CONDUIT	24.12	0 01:10	3.27	0.18	0.28
C07	CONDUIT	10.53	0 01:10	0.93	0.32	0.39
C08	CONDUIT	23.66	0 01:15	0.48	0.16	1.00
C080	CONDUIT	49.87	0 01:10	1.70	1.07	0.92
C09	CONDUIT	32.06	0 01:10	1.22	0.97	0.78
C10	CONDUIT	22.74	0 01:10	3.92	0.12	0.24
C11	CONDUIT	0.47	0 01:43	0.02	0.00	0.03
C12	CONDUIT	100.56	0 01:10	1.98	0.75	1.00
C13	CONDUIT	208.64	0 01:12	1.05	0.90	1.00
C14	CONDUIT	27.81	0 01:15	0.30	0.35	1.00
C15	CONDUIT	74.87	0 01:10	1.08	0.41	1.00
C16	CONDUIT	55.55	0 01:09	2.02	0.51	1.00
C17	CHANNEL	6.57	0 01:10	0.62	0.00	0.09
C18	CONDUIT	254.26	0 01:12	1.20	0.66	1.00
C19	CHANNEL	0.00	0 00:00	0.00	0.00	0.17
C20	CHANNEL	29.53	0 01:10	0.14	0.01	0.58
C21	CHANNEL	30.38	0 01:19	0.31	0.35	0.26
C22	CONDUIT	7.90	0 01:05	0.29	0.43	1.00
C23	CONDUIT	18.40	0 01:24	0.14	0.22	1.00
C24	CONDUIT	16.66	0 01:11	0.68	0.11	1.00
C25	CONDUIT	197.41	0 01:12	1.21	0.58	1.00
C26	CONDUIT	28.36	0 01:17	0.31	0.58	0.74
C27	CHANNEL	0.00	0 00:00	0.00	0.00	0.04
C28	CONDUIT	17.81	0 01:09	0.60	0.16	1.00
C29	CONDUIT	66.59	0 01:10	2.44	0.18	1.00
C37	CONDUIT	26.09	0 01:19	1.12	0.46	0.48
OL4	CHANNEL	40.40	0 01:10	0.26	0.56	0.37
STM104099	CONDUIT	37.68	0 01:19	0.70	0.18	0.66
STM104100	CONDUIT	176.36	0 01:13	1.67	1.21	1.00
STM104102_1	CONDUIT	124.77	0 01:12	1.13	1.29	1.00
STM104102_3	CONDUIT	124.73	0 01:12	1.13	1.34	1.00
STM104102_4	CONDUIT	148.65	0 01:12	1.38	1.51	1.00
STM104104	CONDUIT	148.60	0 01:12	1.38	1.03	1.00
STM105994_2	CONDUIT	82.21	0 01:07	1.12	1.07	1.00
STM105994_5	CONDUIT	60.54	0 01:07	0.76	0.78	1.00
STM105995_1	CONDUIT	80.05	0 01:07	0.85	1.09	1.00
STM105995_2	CONDUIT	123.05	0 01:11	1.11	1.76	1.00
STM105997	CONDUIT	11.42	0 01:10	0.29	0.28	1.00
STM106002-1_1	CONDUIT	299.92	0 01:12	1.06	0.99	1.00
STM106002-1_2	CONDUIT	358.49	0 01:12	1.27	1.15	1.00
STM106002-2	CONDUIT	290.68	0 01:12	1.03	1.21	1.00

STM65382	CONDUIT	467.36	0	01:12	1.65	1.85	1.00
STM65383	CONDUIT	471.58	0	01:12	2.16	0.38	1.00
STM65384	CONDUIT	181.26	0	01:43	2.20	0.34	0.41
STM65386	CONDUIT	181.26	0	01:44	2.13	0.36	0.42
STM65387	CONDUIT	181.26	0	01:44	2.15	0.36	0.41
STM65388	CONDUIT	202.63	0	01:10	2.87	1.76	1.00
STM65389	CONDUIT	192.28	0	01:10	2.44	0.78	1.00
STM65390	CONDUIT	386.99	0	01:10	3.50	1.03	1.00
STMH65384	CONDUIT	181.26	0	01:43	2.22	0.34	0.40
STM-LAT-T1	CONDUIT	118.73	0	01:10	3.78	2.72	1.00
STM-LAT-T2 (1)	CONDUIT	57.85	0	01:09	1.79	0.68	1.00
STM-LAT-T2 (2)	CONDUIT	39.67	0	01:09	1.61	0.48	1.00
STM-LAT-T3	CONDUIT	77.69	0	01:09	1.43	0.60	1.00
STM-LAT-T4	CONDUIT	64.99	0	01:11	1.77	0.47	1.00
SWM-CONTROL	ORIFICE	181.26	0	01:43			1.00
CB4-IC	DUMMY	10.83	0	01:10			
CB5-IC	DUMMY	10.53	0	01:10			
CB9-IC	DUMMY	22.74	0	01:10			
IN141918-IC	DUMMY	54.86	0	01:11			
IN141919-IC	DUMMY	49.88	0	01:10			
SP01-OUTLET	DUMMY	38.78	0	01:13			
SP02-OUTLET	DUMMY	21.28	0	01:13			
SP04-OUTLET	DUMMY	6.12	0	01:24			
SP05-OUTLET	DUMMY	9.81	0	01:11			
SP06-OUTLET	DUMMY	6.08	0	01:12			
SP07-OUTLET	DUMMY	5.47	0	01:12			
SP09-OUTLET	DUMMY	5.35	0	01:12			
SP10-OUTLET	DUMMY	4.93	0	01:11			
SP11-OUTLET	DUMMY	5.47	0	01:16			
SP12-OUTLET	DUMMY	5.60	0	01:16			
SP13-OUTLET	DUMMY	8.09	0	01:10			
SP14-OUTLET	DUMMY	5.73	0	01:13			
SP15-OUTLET	DUMMY	5.78	0	01:12			
SP16-OUTLET	DUMMY	5.30	0	01:12			
SP17-OUTLET	DUMMY	5.13	0	01:12			
SP18-OUTLET	DUMMY	6.13	0	01:08			
SP19-OUTLET	DUMMY	9.98	0	01:12			
SP20-OUTLET	DUMMY	19.17	0	01:13			
SP21-OUTLET	DUMMY	6.71	0	01:12			
SP22-OUTLET	DUMMY	11.15	0	01:13			
SP23-OUTLET	DUMMY	21.08	0	01:12			
SP24-OUTLET	DUMMY	7.26	0	01:10			
SP25-OUTLET	DUMMY	9.94	0	01:11			
SP26-OUTLET	DUMMY	5.70	0	01:13			
SP27-OUTLET	DUMMY	15.23	0	01:11			
SP28-OUTLET	DUMMY	3.94	0	01:10			
SP29-OUTLET	DUMMY	5.19	0	01:11			
SP30-OUTLET	DUMMY	9.75	0	01:11			
SP31, SP32-OUTLET	DUMMY	2.38	0	01:06			
SP35-OUTLET	DUMMY	25.67	0	01:12			
SP36-OUTLET	DUMMY	5.41	0	01:13			
T1-ROOF-OUTLET	DUMMY	8.54	0	01:23			
T2-ROOF-1-OUTLET	DUMMY	7.51	0	01:14			
T2-ROOF-2-OUTLET	DUMMY	4.19	0	01:10			
T2-ROOF-3-OUTLET	DUMMY	4.06	0	01:10			
T2-ROOF-4-OUTLET	DUMMY	14.51	0	01:10			
T2-ROOF-5-OUTLET	DUMMY	3.27	0	01:05			

T3-ROOF-1-OUTLET	DUMMY	6.07	0	01:14
T3-ROOF-2-OUTLET	DUMMY	1.26	0	01:01
T3-ROOF-3-OUTLET	DUMMY	1.26	0	01:01
T3-ROOF-4-OUTLET	DUMMY	14.56	0	01:05
T3-ROOF-5-OUTLET	DUMMY	3.66	0	01:05
T4-AMENITYROOF-OUTLET	DUMMY	25.30	0	01:05
T4-HIGHROOF-OUTLET	DUMMY	11.19	0	01:14
T5&6 Podium-ROOF-OUTLET	DUMMY	10.82	0	01:22
T5_AMMENITY_OUTLET_1	DUMMY	10.30	0	01:05
T5_AMMENITY_OUTLET_2	DUMMY	10.40	0	01:05
T5-ROOF_HIGH_OUTLET	DUMMY	10.59	0	01:14
T6_AMMENITY_OUTLET_1	DUMMY	8.37	0	01:05
T6_AMMENITY_OUTLET_2	DUMMY	10.40	0	01:05
T6-ROOF-HIGH-OUTLET	DUMMY	10.90	0	01:14

Flow Classification Summary

Conduit	Adjusted /Actual Length	Fraction of Time in Flow Class								
		Up Dry	Sub Dry	Sup Dry	Up Crit	Down Crit	Norm Crit	Inlet Ltd	Ctrl	
C01	1.00	0.00	0.00	0.00	0.85	0.15	0.00	0.00	0.99	0.00
C01_1	1.00	0.00	0.63	0.00	0.00	0.00	0.37	0.00	0.00	0.00
C01_5	1.00	0.00	0.00	0.00	0.98	0.02	0.00	0.00	0.06	0.00
C02	1.00	0.00	0.00	0.00	0.55	0.00	0.00	0.44	0.01	0.00
C03	1.00	0.00	0.03	0.00	0.97	0.00	0.00	0.00	0.80	0.00
C030	1.00	0.04	0.00	0.00	0.01	0.02	0.00	0.93	0.01	0.00
C04	1.00	0.00	0.00	0.00	0.43	0.00	0.00	0.57	0.01	0.00
C05	1.00	0.00	0.00	0.00	0.24	0.76	0.00	0.00	0.79	0.00
C05.1	1.00	0.01	0.04	0.00	0.95	0.00	0.00	0.00	0.93	0.00
C05.2	1.00	0.05	0.80	0.00	0.15	0.00	0.00	0.00	0.89	0.00
C06	1.00	0.01	0.00	0.00	0.00	0.00	0.00	0.99	0.00	0.00
C060	1.00	0.00	0.00	0.00	0.00	0.00	0.00	1.00	0.00	0.00
C07	1.00	0.05	0.00	0.00	0.00	0.00	0.00	0.95	0.00	0.00
C08	1.00	0.22	0.03	0.00	0.75	0.01	0.00	0.00	0.93	0.00
C080	1.00	0.02	0.00	0.00	0.00	0.00	0.00	0.98	0.00	0.00
C09	1.00	0.03	0.00	0.00	0.00	0.00	0.00	0.97	0.00	0.00
C10	1.00	0.03	0.00	0.00	0.00	0.00	0.00	0.97	0.00	0.00
C11	1.00	0.87	0.00	0.00	0.13	0.00	0.00	0.00	0.00	0.00
C12	1.00	0.00	0.00	0.00	0.04	0.01	0.00	0.95	0.00	0.00
C13	1.00	0.00	0.00	0.00	0.98	0.01	0.00	0.00	0.54	0.00
C14	1.00	0.01	0.21	0.00	0.78	0.00	0.00	0.00	0.91	0.00
C15	1.00	0.00	0.00	0.00	0.96	0.04	0.00	0.00	0.38	0.00
C16	1.00	0.01	0.00	0.00	0.54	0.01	0.00	0.44	0.01	0.00
C17	1.00	0.00	0.00	0.00	0.15	0.85	0.00	0.00	0.87	0.00
C18	1.00	0.00	0.00	0.00	0.60	0.03	0.00	0.37	0.00	0.00
C19	1.00	0.00	1.00	0.00	0.00	0.00	0.00	0.00	0.00	0.00
C20	1.00	0.00	0.00	0.00	1.00	0.00	0.00	0.00	0.99	0.00
C21	1.00	0.00	0.00	0.00	0.00	0.00	0.00	1.00	0.00	0.00
C22	1.00	0.18	0.04	0.00	0.78	0.00	0.00	0.00	0.94	0.00
C23	1.00	0.18	0.04	0.00	0.78	0.00	0.00	0.00	0.33	0.00
C24	1.00	0.00	0.02	0.00	0.98	0.00	0.00	0.00	0.49	0.00
C25	1.00	0.00	0.00	0.00	0.97	0.03	0.00	0.00	0.68	0.00

C26	1.00	0.00	0.19	0.00	0.81	0.00	0.00	0.00	0.90	0.00
C27	1.00	0.00	1.00	0.00	0.00	0.00	0.00	0.00	0.00	0.00
C28	1.00	0.00	0.20	0.00	0.79	0.00	0.00	0.00	0.82	0.00
C29	1.00	0.00	0.00	0.00	0.67	0.33	0.00	0.00	0.80	0.00
C37	1.00	0.00	0.00	0.00	0.00	0.00	0.00	1.00	0.00	0.00
OL4	1.00	0.00	0.00	0.00	0.83	0.00	0.17	0.00	0.00	0.00
STM104099	1.00	0.01	0.24	0.00	0.75	0.01	0.00	0.00	0.96	0.00
STM104100	1.00	0.01	0.00	0.00	0.37	0.00	0.00	0.61	0.10	0.00
STM104102_1	1.00	0.00	0.00	0.00	1.00	0.00	0.00	0.00	0.80	0.00
STM104102_3	1.00	0.01	0.00	0.00	0.99	0.00	0.00	0.00	0.76	0.00
STM104102_4	1.00	0.01	0.00	0.00	0.07	0.00	0.00	0.92	0.00	0.00
STM104104	1.00	0.01	0.00	0.00	0.86	0.12	0.00	0.00	0.90	0.00
STM105994_2	1.00	0.00	0.00	0.00	0.08	0.00	0.00	0.92	0.00	0.00
STM105994_5	1.00	0.00	0.01	0.00	0.99	0.00	0.00	0.00	0.75	0.00
STM105995_1	1.00	0.00	0.00	0.00	1.00	0.00	0.00	0.00	0.86	0.00
STM105995_2	1.00	0.00	0.00	0.00	0.21	0.00	0.00	0.78	0.00	0.00
STM105997	1.00	0.17	0.03	0.00	0.08	0.00	0.00	0.72	0.01	0.00
STM106002-1_1	1.00	0.00	0.00	0.00	1.00	0.00	0.00	0.00	0.65	0.00
STM106002-1_2	1.00	0.00	0.00	0.00	0.75	0.00	0.00	0.25	0.00	0.00
STM106002-2	1.00	0.00	0.00	0.00	1.00	0.00	0.00	0.00	0.04	0.00
STM65382	1.00	0.00	0.00	0.00	0.59	0.00	0.00	0.41	0.01	0.00
STM65383	1.00	0.00	0.00	0.00	0.85	0.14	0.00	0.00	0.68	0.00
STM65384	1.00	0.00	0.00	0.00	0.00	0.00	0.00	1.00	0.00	0.00
STM65386	1.00	0.01	0.00	0.00	0.00	0.00	0.00	0.99	0.00	0.00
STM65387	1.00	0.01	0.00	0.00	0.00	0.99	0.00	0.00	0.45	0.00
STM65388	1.00	0.00	0.00	0.00	0.53	0.00	0.00	0.47	0.07	0.00
STM65389	1.00	0.00	0.00	0.00	0.51	0.01	0.00	0.48	0.05	0.00
STM65390	1.00	0.00	0.00	0.00	0.83	0.17	0.00	0.00	0.69	0.00
STM65384	1.00	0.00	0.00	0.00	0.01	0.99	0.00	0.00	0.86	0.00
STM-LAT-T1	1.00	0.00	0.00	0.00	0.55	0.00	0.00	0.45	0.01	0.00
STM-LAT-T2 (1)	1.00	0.00	0.00	0.00	0.56	0.01	0.00	0.43	0.02	0.00
STM-LAT-T2 (2)	1.00	0.00	0.00	0.00	0.56	0.01	0.00	0.44	0.01	0.00
STM-LAT-T3	1.00	0.00	0.00	0.00	0.50	0.00	0.49	0.00	0.00	0.00
STM-LAT-T4	1.00	0.01	0.00	0.00	0.50	0.00	0.00	0.49	0.00	0.00

 Conduit Surcharge Summary

Conduit	Hours Full			Hours	
	Both Ends	Upstream	Dnstream	Above Full Normal Flow	Capacity Limited
C02	1.53	1.53	1.65	0.01	0.01
C03	1.35	1.35	1.53	0.01	0.01
C030	0.01	0.01	0.04	0.01	0.01
C04	0.99	0.99	1.18	0.01	0.01
C05	0.11	0.11	0.13	0.01	0.01
C05.1	0.01	0.01	0.06	0.01	0.01
C08	0.06	0.06	0.08	0.01	0.01
C080	0.01	0.01	0.01	0.05	0.01
C12	0.13	0.13	0.15	0.01	0.01
C13	1.87	1.87	1.90	0.01	0.01
C14	0.08	0.08	0.10	0.01	0.01
C15	1.16	1.16	1.35	0.01	0.01

C16	1.66	1.66	1.85	0.01	0.01
C18	1.90	1.90	1.94	0.01	0.01
C20	0.01	0.01	0.25	0.01	0.01
C22	0.01	0.01	0.31	0.01	0.01
C23	0.30	0.30	0.38	0.01	0.01
C24	1.81	1.81	11.68	0.01	0.01
C25	1.65	1.65	1.87	0.01	0.01
C26	0.01	0.23	0.01	0.01	0.01
C28	1.66	1.66	2.44	0.01	0.01
C29	1.11	1.11	1.52	0.01	0.01
STM104099	0.01	0.01	0.19	0.01	0.01
STM104100	0.06	0.19	0.58	0.20	0.03
STM104102_1	0.15	0.16	0.15	0.19	0.14
STM104102_3	0.14	0.15	0.14	0.20	0.14
STM104102_4	0.12	0.14	0.12	0.24	0.11
STM104104	0.13	0.13	0.19	0.04	0.03
STM105994_2	0.10	0.10	0.10	0.05	0.01
STM105994_5	0.10	0.10	0.10	0.01	0.01
STM105995_1	0.14	0.14	0.14	0.06	0.01
STM105995_2	0.14	0.14	0.14	0.25	0.13
STM105997	0.01	0.01	0.13	0.01	0.01
STM106002-1_1	2.04	2.04	2.05	0.01	0.02
STM106002-1_2	2.05	2.05	2.07	0.02	0.03
STM106002-2	1.93	1.93	2.05	0.07	0.04
STM65382	2.12	2.14	2.21	0.33	0.23
STM65383	2.26	2.26	2.69	0.01	0.01
STM65388	0.89	0.92	1.79	0.21	0.17
STM65389	0.70	0.70	1.53	0.01	0.01
STM65390	2.49	2.49	3.12	0.03	0.03
STM-LAT-T1	2.17	2.18	2.24	0.51	0.49
STM-LAT-T2 (1)	1.94	1.94	2.14	0.01	0.01
STM-LAT-T2 (2)	1.90	1.90	1.96	0.01	0.01
STM-LAT-T3	1.43	1.43	1.55	0.01	0.01
STM-LAT-T4	1.34	1.34	1.38	0.01	0.01

Analysis begun on: Fri Jun 21 16:12:09 2024
 Analysis ended on: Fri Jun 21 16:12:13 2024
 Total elapsed time: 00:00:04

Appendix J – Environmental Compliance Approvals

Municipal and Private Sewage Works (Stormwater) ECA # 8254-758SZW

Municipal and Private Sewage Works (Storm & Sanitary Sewers) ECA # 5176-744QFM



Ministry
of the
Environment

Ministère
de
l'Environnement

CERTIFICATE OF APPROVAL
MUNICIPAL AND PRIVATE SEWAGE WORKS
NUMBER 8254-758SZW
Issue Date: October 2, 2007

6383009 Canada Inc.
839 Shefford Rd Suite 202
Ottawa, Ontario
K1J 9K8

Site Location: 8911 North Service Road
Lot 28 & 29, Concession 1, Cumberland
Russell Township, United Counties of Prescott and Russell

You have applied in accordance with Section 53 of the Ontario Water Resources Act for approval of:

A stormwater management facility and appurtenances for a condominium development located at the above-referenced location as follows:

Storage volume consisting of:

- an active storage of approx. 718 cubic metres for the 100 year storm.

Flow Control consisting of:

- a headwall as per 804.030 OPSD at the outlet of the pond;

- a 20.5 metre long 525 millimetre diameter pipe from the headwall to a stormwater separator; the pipe is equipped with a 267 millimetre diameter orifice at its inlet rated at 180 litres per second for a head of 1.42 metres;

Water Quality Control consisting of :

- a stormwater separator with a maximum hydraulic capacity of 243 litres per second, sediment storage capacity of 2.45 cubic metres and an oil storage capacity of 1380 litres;

all in accordance with the Application for Approval of Municipal and Private Sewage Works submitted by 6383009 Canada Inc. and received on June 11, 2007, and Stormwater Management Report and other supporting documents prepared and submitted by David McManus Engineering Ltd.

For the purpose of this Certificate of Approval and the terms and conditions specified below, the following definitions apply:

"*Certificate*" means this entire certificate of approval document, issued in accordance with Section 53 of the Ontario Water Resources Act, and includes any schedules;

"*Director*" means any *Ministry* employee appointed by the Minister pursuant to section 5 of the Ontario Water Resources Act;

"*District Manager*" means the District Manager of the Cornwall District Office of the *Ministry*;

"*Ministry*" means the Ontario Ministry of the Environment;

"*Owner*" means 6383009 Canada Inc. and includes its successors and assignees;

"*Works*" means the sewage works described in the *Owner's* application, this *Certificate* and in the supporting documentation referred to herein, to the extent approved by this *Certificate*.

"OPSD" means Ontario Provincial Standard;

You are hereby notified that this approval is issued to you subject to the terms and conditions outlined below:

TERMS AND CONDITIONS

1. GENERAL PROVISIONS

(1) Except as otherwise provided by these Conditions, the *Owner* shall design, build, install, operate and maintain the *Works* in accordance with the description given in this *Certificate*, the application for approval of the works and the submitted supporting documents and plans and specifications as listed in this *Certificate*.

(2) Where there is a conflict between a provision of any submitted document referred to in this *Certificate* and the Conditions of this *Certificate*, the Conditions in this *Certificate* shall take precedence, and where there is a conflict between the listed submitted documents, the document bearing the most recent date shall prevail.

(3) Where there is a conflict between the listed submitted documents, and the application, the application shall take precedence unless it is clear that the purpose of the document was to amend the application.

2. EXPIRY OF APPROVAL

The approval issued by this *Certificate* will cease to apply to those parts of the *Works* which have not been constructed within five (5) years of the date of this *Certificate*.

3. CHANGE OF OWNER

The *Owner* shall notify the *District Manager* and the *Director*, in writing, of any of the following changes within thirty (30) days of the change occurring:

(a) change of *Owner*;

(b) change of address of the *Owner*;

(c) change of partners where the *Owner* is or at any time becomes a partnership, and a copy of the most recent declaration filed under the Business Names Act, R.S.O. 1990, c.B17 shall be included in the notification to the *District Manager*; and

(d) change of name of the corporation where the *Owner* is or at any time becomes a corporation, and a copy of the most current information filed under the Corporations Information Act, R.S.O. 1990, c. C39 shall be included in the notification to the *District Manager*.

4. OPERATION AND MAINTENANCE

(1) The *Owner* shall inspect the stormwater separator, clean and maintain it as per the manufacturer's specifications

(3) The *Owner* shall maintain a logbook to record the results of these inspections and any cleaning and maintenance operations undertaken, and shall keep the logbook available for inspection by the *Ministry*. The logbook shall include the following:

(a) the name of the *Works*; and

(b) the date and results of each inspection, maintenance and cleaning, including an estimate of the quantity of any materials removed.

5. RECORD KEEPING

The *Owner* shall retain for a minimum of five (5) years from the date of their creation, all records and information related to or resulting from the operation and maintenance activities required by this *Certificate*.

6. TEMPORARY SEDIMENT AND EROSION CONTROL

(1) The *Owner* shall install and maintain temporary sediment and erosion control measures during construction and conduct inspections once every two weeks and after each significant storm event. The inspections and maintenance of the temporary sediment and erosion control measures shall continue until they are no longer required at which time they shall be removed and all disturbed areas reinstated properly.

(2) The *Owner* shall maintain records of inspections and maintenance activities undertaken to maintain the temporary sediment and erosion control measures, which shall be made available for inspection by the Ministry, upon request. The record shall include the name of the inspector, date of inspection, and the remedial measures, if any, undertaken to maintain the temporary sediment and erosion control measures.

The reasons for the imposition of these terms and conditions are as follows:

1. Condition 1 is imposed to ensure that the *Works* are built and operated in the manner in which they were described for review and upon which approval was granted. This condition is also included to emphasize the precedence of Conditions in the *Certificate* and the practice that the Approval is based on the most current document, if several conflicting documents are submitted for review.
2. Condition 2 is included to ensure that, when the *Works* are constructed, the *Works* will meet the standards that apply at the time of construction to ensure the ongoing protection of the environment.
3. Condition 3 is included to ensure that the Ministry records are kept accurate and current with respect to approved works and to ensure that subsequent owners of the works are made aware of the certificate and continue to operate the works in compliance with it.
4. Condition 4 is included to require that the *Works* be properly operated and maintained such that the environment is protected .
5. Condition 5 is included to require that all records are retained for a sufficient time period to adequately evaluate the long-term operation and maintenance of the *Works*.
6. Condition 6 is included as installation, regular inspection and maintenance of the temporary sediment and erosion control measures is required to mitigate the impact on the downstream receiving watercourse during construction until they are no longer required.

In accordance with Section 100 of the Ontario Water Resources Act, R.S.O. 1990, Chapter 0.40, as amended, you may by written notice served upon me and the Environmental Review Tribunal within 15 days after receipt of this Notice, require a hearing by the Tribunal. Section 101 of the Ontario Water Resources Act, R.S.O. 1990, Chapter 0.40, provides that the Notice requiring the hearing shall state:

1. The portions of the approval or each term or condition in the approval in respect of which the hearing is required, and;
2. The grounds on which you intend to rely at the hearing in relation to each portion appealed.

The Notice should also include:

3. The name of the appellant;
4. The address of the appellant;
5. The Certificate of Approval number;
6. The date of the Certificate of Approval;
7. The name of the Director;

CONTENT COPY OF ORIGINAL

8. The municipality within which the works are located;

And the Notice should be signed and dated by the appellant.

This Notice must be served upon:

The Secretary*
Environmental Review Tribunal
2300 Yonge St., Suite 1700
P.O. Box 2382
Toronto, Ontario
M4P 1E4

AND

The Director
Section 53, *Ontario Water Resources Act*
Ministry of the Environment
2 St. Clair Avenue West, Floor 12A
Toronto, Ontario
M4V 1L5

*** Further information on the Environmental Review Tribunal's requirements for an appeal can be obtained directly from the Tribunal at: Tel: (416) 314-4600, Fax: (416) 314-4506 or www.ert.gov.on.ca**

The above noted sewage works are approved under Section 53 of the Ontario Water Resources Act.

DATED AT TORONTO this 2nd day of October, 2007

Mohamed Dhalla, P.Eng.
Director
Section 53, *Ontario Water Resources Act*

SK/
c: District Manager, MOE Cornwall
Ryan Polkinghorne, David McManus Engineering Ltd.



Ministry
of the
Environment

Ministère
de
l'Environnement

CERTIFICATE OF APPROVAL
MUNICIPAL AND PRIVATE SEWAGE WORKS
NUMBER 5176-744QFM
Issue Date: June 17, 2007

6383009 Canada Inc.
839 Shefford Rd, Suite 202
Ottawa, Ontario
K1J 9K8

Site Location: Petrie's Landing Development
8911 North Service Road, Part of Lots 28 and 29, Concession 1
Ward 1, Cumberland, Ontario

You have applied in accordance with Section 53 of the Ontario Water Resources Act for approval of:

storm and sanitary sewers to be constructed in the City of Ottawa on North Service Road;

all in accordance with the application from 6383009 Canada Inc., dated August 11, 2005, including final plans and specifications prepared by David McManus Engineering Limited.

In accordance with Section 100 of the Ontario Water Resources Act, R.S.O. 1990, Chapter 0.40, as amended, you may by written notice served upon me and the Environmental Review Tribunal within 15 days after receipt of this Notice, require a hearing by the Tribunal. Section 101 of the Ontario Water Resources Act, R.S.O. 1990, Chapter 0.40, provides that the Notice requiring the hearing shall state:

1. The portions of the approval or each term or condition in the approval in respect of which the hearing is required, and;
2. The grounds on which you intend to rely at the hearing in relation to each portion appealed.

The Notice should also include:

3. The name of the appellant;
4. The address of the appellant;
5. The Certificate of Approval number;
6. The date of the Certificate of Approval;
7. The name of the Director;
8. The municipality within which the works are located;

And the Notice should be signed and dated by the appellant.

This Notice must be served upon:

The Secretary*
Environmental Review Tribunal
2300 Yonge St., Suite 1700
P.O. Box 2382
Toronto, Ontario
M4P 1E4

AND

The Director
Section 53, *Ontario Water Resources Act*
Ministry of the Environment
2 St. Clair Avenue West, Floor 12A
Toronto, Ontario
M4V 1L5

*** Further information on the Environmental Review Tribunal's requirements for an appeal can be obtained directly from the Tribunal at: Tel: (416) 314-4600, Fax: (416) 314-4506 or www.ert.gov.on.ca**

The above noted sewage works are approved under Section 53 of the Ontario Water Resources Act.

CONTENT COPY OF ORIGINAL

DATED AT TORONTO this 17th day of June, 2007

Sarah Paul, P.Eng.
Director
Section 53, *Ontario Water Resources Act*

MT/

c: District Manager, MOE Ottawa District Office

Ryan Polkinghorne, David McManus Engineering Ltd.

Charles Warnock, P. Eng., Acting Program Manager, Infrastructure Approvals

Appendix K – Background Information

Building Statistics (NEUF Architects - 4 pages)

INFORMATION SUR LE PROJET - PROJECT INFORMATION

2024-06-14

11596

Petrie's Landing I

Tour 3 / Tower 3

Dernière Révision/Last Revised:

2019-09-04

(Émis pour SPA - Rev 5/ Issued for SPA - Rev 5)

Zonage / Zoning City of Ottawa zoning By-law No. 2008-250

Superficie du Lot / Property Area 5 659,9 m² / sq. m. 60 923 pi² / sq. ft

STATISTIQUES SUR LE PROJET / PROJECT STATISTICS

Tour 3 / Tower 3

Hauteur du Bâtiment / Building Height (m) 61,100 (18 étages / storeys)

STATISTIQUES DES UNITÉS / UNIT STATISTICS

Tour 3 / Tower 3

Unités de Cohabitation / Rooming Units	0
Studio / Bachelor	2
1 Chambre / 1 Bedroom	15
1 Chambre + Den / 1 Bedroom + Den	75
2 Chambres / 2 Bedrooms	68
3 Chambres / 2 Bedrooms	2
TOTAL	162

STATIONNEMENT RÉSIDENTIEL / RESIDENTIAL PARKING

	EXIGÉ / REQUIRED		FOURNIS / PROVIDED	
	#/Unit / #/Unité		Ratio (stat /unité) / Ratio (parking/unit)	
TOUR 3 / TOWER 3	1,2/unit	194	1,24	201
Tour 3 - Visiteurs / Tower 3 - Visitors	0,2/unit	32	0,20	32
Tour 3 - Accessible (inclus dans compte des visiteurs) / Tower 3 - Accessible (included in visitors count)	1-12=1 Type A 13-100=4% of total (50% Type A / 50% Type B) 101-200=1+3% of total (50% Type A / 50% Type B) 201-1000=2+2% of total (50% Type A / 50% Type B) 1001+=11+1% of total (50% Type A / 50% Type B)	7		7
TOTAL		226	1,44	233

STATIONNEMENT COMMERCIAL / COMMERCIAL PARKING

	Aire (m ²) / Area (m ²)	EXIGÉ / REQUIRED		FOURNIS / PROVIDED	
		Ratio (stat /m ²) / Ratio (parking/m ²)		Ratio (stat /m ²) / Ratio (parking/m ²)	
TOUR 3 / TOWER 3					
Commercial / Commercial	0,00		0		0
Stationnement Accessible / Accessible parking			0		0
TOTAL					0

STATIONNEMENT POUR VÉLOS / BICYCLE PARKING

	Unités / Units	EXIGÉ / REQUIRED			FOURNIS / PROVIDED
		Aire (m ²) / Area (m ²)	Ratio / Ratio		
TOUR 3 / TOWER 3					
Résidentiel / Residential	162		0,5/unit	81	81
Commercial / Commercial		0,0		0	0
TOTAL				81	81

INFORMATION SUR LE PROJET - PROJECT INFORMATION	2024-06-14
11467	Petrie's Landing I
Tour 4 / Tower 4	

Dernière Révision/Last Revised:	2021-09-14	(Émis pour SPA - Rev 6/ Issued for SPA - Rev 6)
---------------------------------	------------	---

Zonage / Zoning	City of Ottawa zoning By-law No. 2008-250		
Superficie du Lot / Property Area	6 112,5	m ² / sq. m.	65 795
			pi ² / sq. ft

STATISTIQUES SUR LE PROJET / PROJECT STATISTICS	Tour 4 / Tower 4
Hauteur du Bâtiment / Building Height (m)	73,900 (22 étages / storeys)

STATISTIQUES DES UNITÉS / UNIT STATISTICS	Tour 4 / Tower 4
Unités de Cohabitation / Rooming Units	0
Studio / Bachelor	37
1 Chambre / 1 Bedroom	59
1 Chambre + Den / 1 Bedroom + Den	96
2 Chambres / 2 Bedrooms	41
2 Chambres + Den / 2 Bedrooms + Den	26
3 Chambres + Den / 3 Bedrooms + Den	2
TOTAL	261

STATIONNEMENT RÉSIDENTIEL / RESIDENTIAL PARKING				
	EXIGÉ / REQUIRED		FOURNIS / PROVIDED	
	# / Unit / # / Unité		Ratio (stat / unité) / Ratio (parking/unit)	
TOUR 4 / TOWER 4				
Tour 4 - Résidentiel / Tower 4 - Residential	1,2/unit	313	1,10	286
Tour 4 - Visiteurs / Tower 4 - Visitors	0,2/unit	52	0,20	52
Tour 4 - Accessible (inclus dans compte des visiteurs) / Tower 4 - Accessible (included in visitors count)	1-12=1 Type A 13-100=4% of total (50% Type A / 50% Type B) 101-200=1+3% of total (50% Type A / 50% Type B) 201-1000=2+2% of total (50% Type A / 50% Type B) 1001+=11+1% of total (50% Type A / 50% Type B)	9		8
TOTAL		365	1,30	338

STATIONNEMENT COMMERCIAL / COMMERCIAL PARKING					
	Aire (m ²) / Area (m ²)	EXIGÉ / REQUIRED		FOURNIS / PROVIDED	
		Ratio (stat / m ²) / Ratio (parking/m ²)		Ratio (stat / m ²) / Ratio (parking/m ²)	
TOUR 4 / TOWER 4					
Commercial / Commercial	0,00				
Stationnement Accessible / Accessible parking			0		
TOTAL					

STATIONNEMENT POUR VÉLOS / BICYCLE PARKING					
	Unités / Units	Aire (m ²) / Area (m ²)	EXIGÉ / REQUIRED		FOURNIS / PROVIDED
			Ratio / Ratio		
TOUR 4 / TOWER 4					
Résidentiel / Residential	261		0,5/unit	131	131
Commercial / Commercial		0,00		0	0
TOTAL				131	131

INFORMATION SUR LE PROJET - PROJECT INFORMATION
11597 Petrie's Landing I

(Tower 5) 2024-06-14
Tour 5b / Tower 5b

Dernière Révision/Last Revised: 2021-09-14 (Émis pour SPA - Rev 6 / Issued for SPA - Rev 6)

Zonage / Zoning City of Ottawa zoning By-law No. 2008-250
Superficie du Lot / Property Area 3 909,6 m² / sq. m. 42 083 pi² / sq. ft

STATISTIQUES SUR LE PROJET / PROJECT STATISTICS Tour 5b / Tower 5b
Hauteur du Bâtiment / Building Height (m) 70.2 m (22 étages / storeys)

STATISTIQUES DES UNITÉS / UNIT STATISTICS Tour 5b / Tower 5b

Studio / Studio	35
1 Chambre / 1 Bedroom	150
2 Chambres / 2 Bedrooms	39
3 Chambres / 3 Bedrooms	4
TOTAL	228

STATIONNEMENT RÉSIDENTIEL / RESIDENTIAL PARKING

	EXIGÉ / REQUIRED		FOURNIS / PROVIDED	
	#/Unit / #/Unité		Ratio (stat /unité) / Ratio (parking/unit)	
TOUR 5b / TOWER 5b				
Tour 5b - Résidentiel / Tower 5b - Residential	0,5/unit	114	0,57	130
Tour 5b - Visiteurs / Tower 5b - Visitors	0,2/unit	46	0,20	46
Tour 5b - Accessible (inclus dans compte des visiteurs) / Tower 5b - Accessible (included in visitors count)	1-12=1 Type A 13-100=4% of total (50% Type A / 50% Type B) 101-200=1+3% of total (50% Type A / 50% Type B) 201-1000=2+2% of total (50% Type A / 50% Type B) 1001+=11+1% of total (50% Type A / 50% Type B)	6		6
TOTAL		160	0,77	176

STATIONNEMENT COMMERCIAL / COMMERCIAL PARKING

	Aire (m ²) / Area (m ²)	EXIGÉ / REQUIRED		FOURNIS / PROVIDED	
		Ratio (stat /m ²) / Ratio (parking/m ²)		Ratio (stat /m ²) / Ratio (parking/m ²)	
TOUR 5b / TOWER 5b					
Commercial / Commercial	877,65	3,4/100	30	0,000	0 ☆
Stationnement Accessible (inclus dans le compte commercial) / Accessible parking (included in commercial count)			2		0 ☆
TOTAL ☆Parking spaces located in Tower 5a			30		0 ☆

STATIONNEMENT POUR VÉLOS / BICYCLE PARKING

	Unités / Units	EXIGÉ / REQUIRED			FOURNIS / PROVIDED
		Aire (m ²) / Area (m ²)	Ratio / Ratio		
TOUR 5b / TOWER 5b					
Résidentiel / Residential	228		0,5/unit	114	146
Commercial / Commercial		877,65	1/250	4	4
TOTAL				118	150

☆ T5a & T5b commercial parking required Total 2 accessible parking.

INFORMATION SUR LE PROJET - PROJECT INFORMATION
12191 Petrie's Landing I

(Tower 6) 2024-06-14
Tour 5a / Tower 5a

Dernière Révision/Last Revised:

2021-09-14

(Émis pour SPA - Rev 6 / Issued for SPA - Rev 6)

Zonage / Zoning

City of Ottawa zoning By-law No. 2008-250

Superficie du Lot / Property Area

7 750,5

m² / sq. m.

83 427

pi² / sq. ft

STATISTIQUES SUR LE PROJET /
PROJECT STATISTICS

Tour 5a / Tower 5a

Hauteur du Bâtiment / Building Height (m)

100.8 m (32 étages / storeys)

STATISTIQUES DES UNITÉS /
UNIT STATISTICS

Tour 5a / Tower 5a

Studio / Studio

56

2 Chambre / 1 Bedroom

229

2 Chambres / 2 Bedrooms

59

3 Chambres / 3 Bedrooms

4

TOTAL

348

STATIONNEMENT RÉSIDENTIEL / RESIDENTIAL PARKING

	EXIGÉ / REQUIRED		FOURNIS / PROVIDED	
	#/Unit / #/Unité		Ratio (stat /unité) / Ratio (parking/unit)	
TOUR 5a / TOWER 5a				
Tour 5a - Résidentiel / Tower 5a - Residential	0,5/unit	174	0,39	135 ★
Tour 5a - Visiteurs / Tower 5a - Visitors	0,2/unit	70	0,19	65
Tour 5a - Accessible (inclus dans compte des visiteurs) / Tower 5a - Accessible (included in visitors count)	1-12=1 Type A 13-100=4% of total (50% Type A / 50% Type B) 101-200=1+3% of total (50% Type A / 50% Type B) 201-1000=2+2% of total (50% Type A / 50% Type B) 1001+=11+1% of total (50% Type A / 50% Type B)	7		6
TOTAL ★6 parking spaces located in Tower 5b		244	0,57	200 ★

STATIONNEMENT COMMERCIAL / COMMERCIAL PARKING

	Aire (m ²) / Area (m ²)	EXIGÉ / REQUIRED		FOURNIS / PROVIDED	
		Ratio (stat /m ²) / Ratio (parking/m ²)		Ratio (stat /m ²) / Ratio (parking/m ²)	
TOUR 5a / TOWER 5a					
Commercial / Commercial	286,72	3,4/100	10	3,4/100	42 ★
Stationnement Accessible (inclus dans le compte commercial) / Accessible parking (included in commercial count)			1		2 ★
TOTAL ★ Parking for T5b included in count			10		42 ★


STATIONNEMENT POUR VÉLOS / BICYCLE PARKING

	Unités / Units	EXIGÉ / REQUIRED			FOURNIS / PROVIDED
		Aire (m ²) / Area (m ²)	Ratio / Ratio		
TOUR 5a / TOWER 5a					
Résidentiel / Residential	348		0,5/unit	174	145 ☒
Commercial / Commercial		286,72	1/250	2	2
TOTAL ☒ 20 Bicycle parking located in Tower 5b				176	147 ☒


Appendix L – Roof / Area Drain Information

- Tower 1 – Roof Plan, Rev 1, A1-09**
- Tower 1 – Parking Garage Plumping Layout, Rev 1, M04**
- Tower 1 – Siphonic Roof Drain Spec (Area Drains), 1005(-WD2)**
- Tower 1 – Roof Drain Technical Data Section, (2 pages)**
- Tower 1 – WATTS Drainage, RD-100, Large Capacity Drain Roof**
- Tower 2 – WATTS Drainage, RD-100, Large Capacity Drain Roof**
- Tower 2 – Plumbing & Roof Drain Layout: M-109 (Rev 11), M-110 (Rev 11), M-111 (Rev 11)**
- Tower 2 – Plumbing Specialties Schedule (Mechanical Spec Table)**
- Tower 2 – WATTS Drains (5 Pages)**
- Tower 3 – Amenities Level 18th Floor Plate, Rev 1, A257**
- Tower 3 – WATTS Drains (4 Pages)**
- Tower 4 - Roof plans**
- Tower 5/6 - Podium Roof Plan**
- Tower 5 - Amenities and High Roof Plan**
- Tower 6 - Amenities and High Roof Plan**

THIS DRAWING MUST NOT BE SCALED.
 THE CONTRACTOR SHALL VERIFY ALL LEVELS, DIMENSIONS AND DIMENSIONS PRIOR TO COMMENCEMENT OF WORK. ALL ERRORS AND OMISSIONS MUST BE REPORTED TO VINCENT COLIZZA ARCHITECT INC. IMMEDIATELY.
 ANY REVISIONS TO THE DOCUMENTS OR CHANGES PRIOR TO DURING OR AFTER CONTRACTOR TAKE ARE DONE WITHOUT THE WRITTEN AUTHORIZATION FROM VINCENT COLIZZA ARCHITECT INC. WILL BE AT THE RESPONSIBILITY OF VINCENT COLIZZA ARCHITECT INC.
 THIS DRAWING, IN ALL FORMS, ELECTRONIC OR HARD COPY IS THE EXCLUSIVE PROPERTY OF VINCENT COLIZZA ARCHITECT INC. AND MUST NOT BE REPRODUCED WITHOUT WRITTEN PERMISSION. COPYRIGHT ©

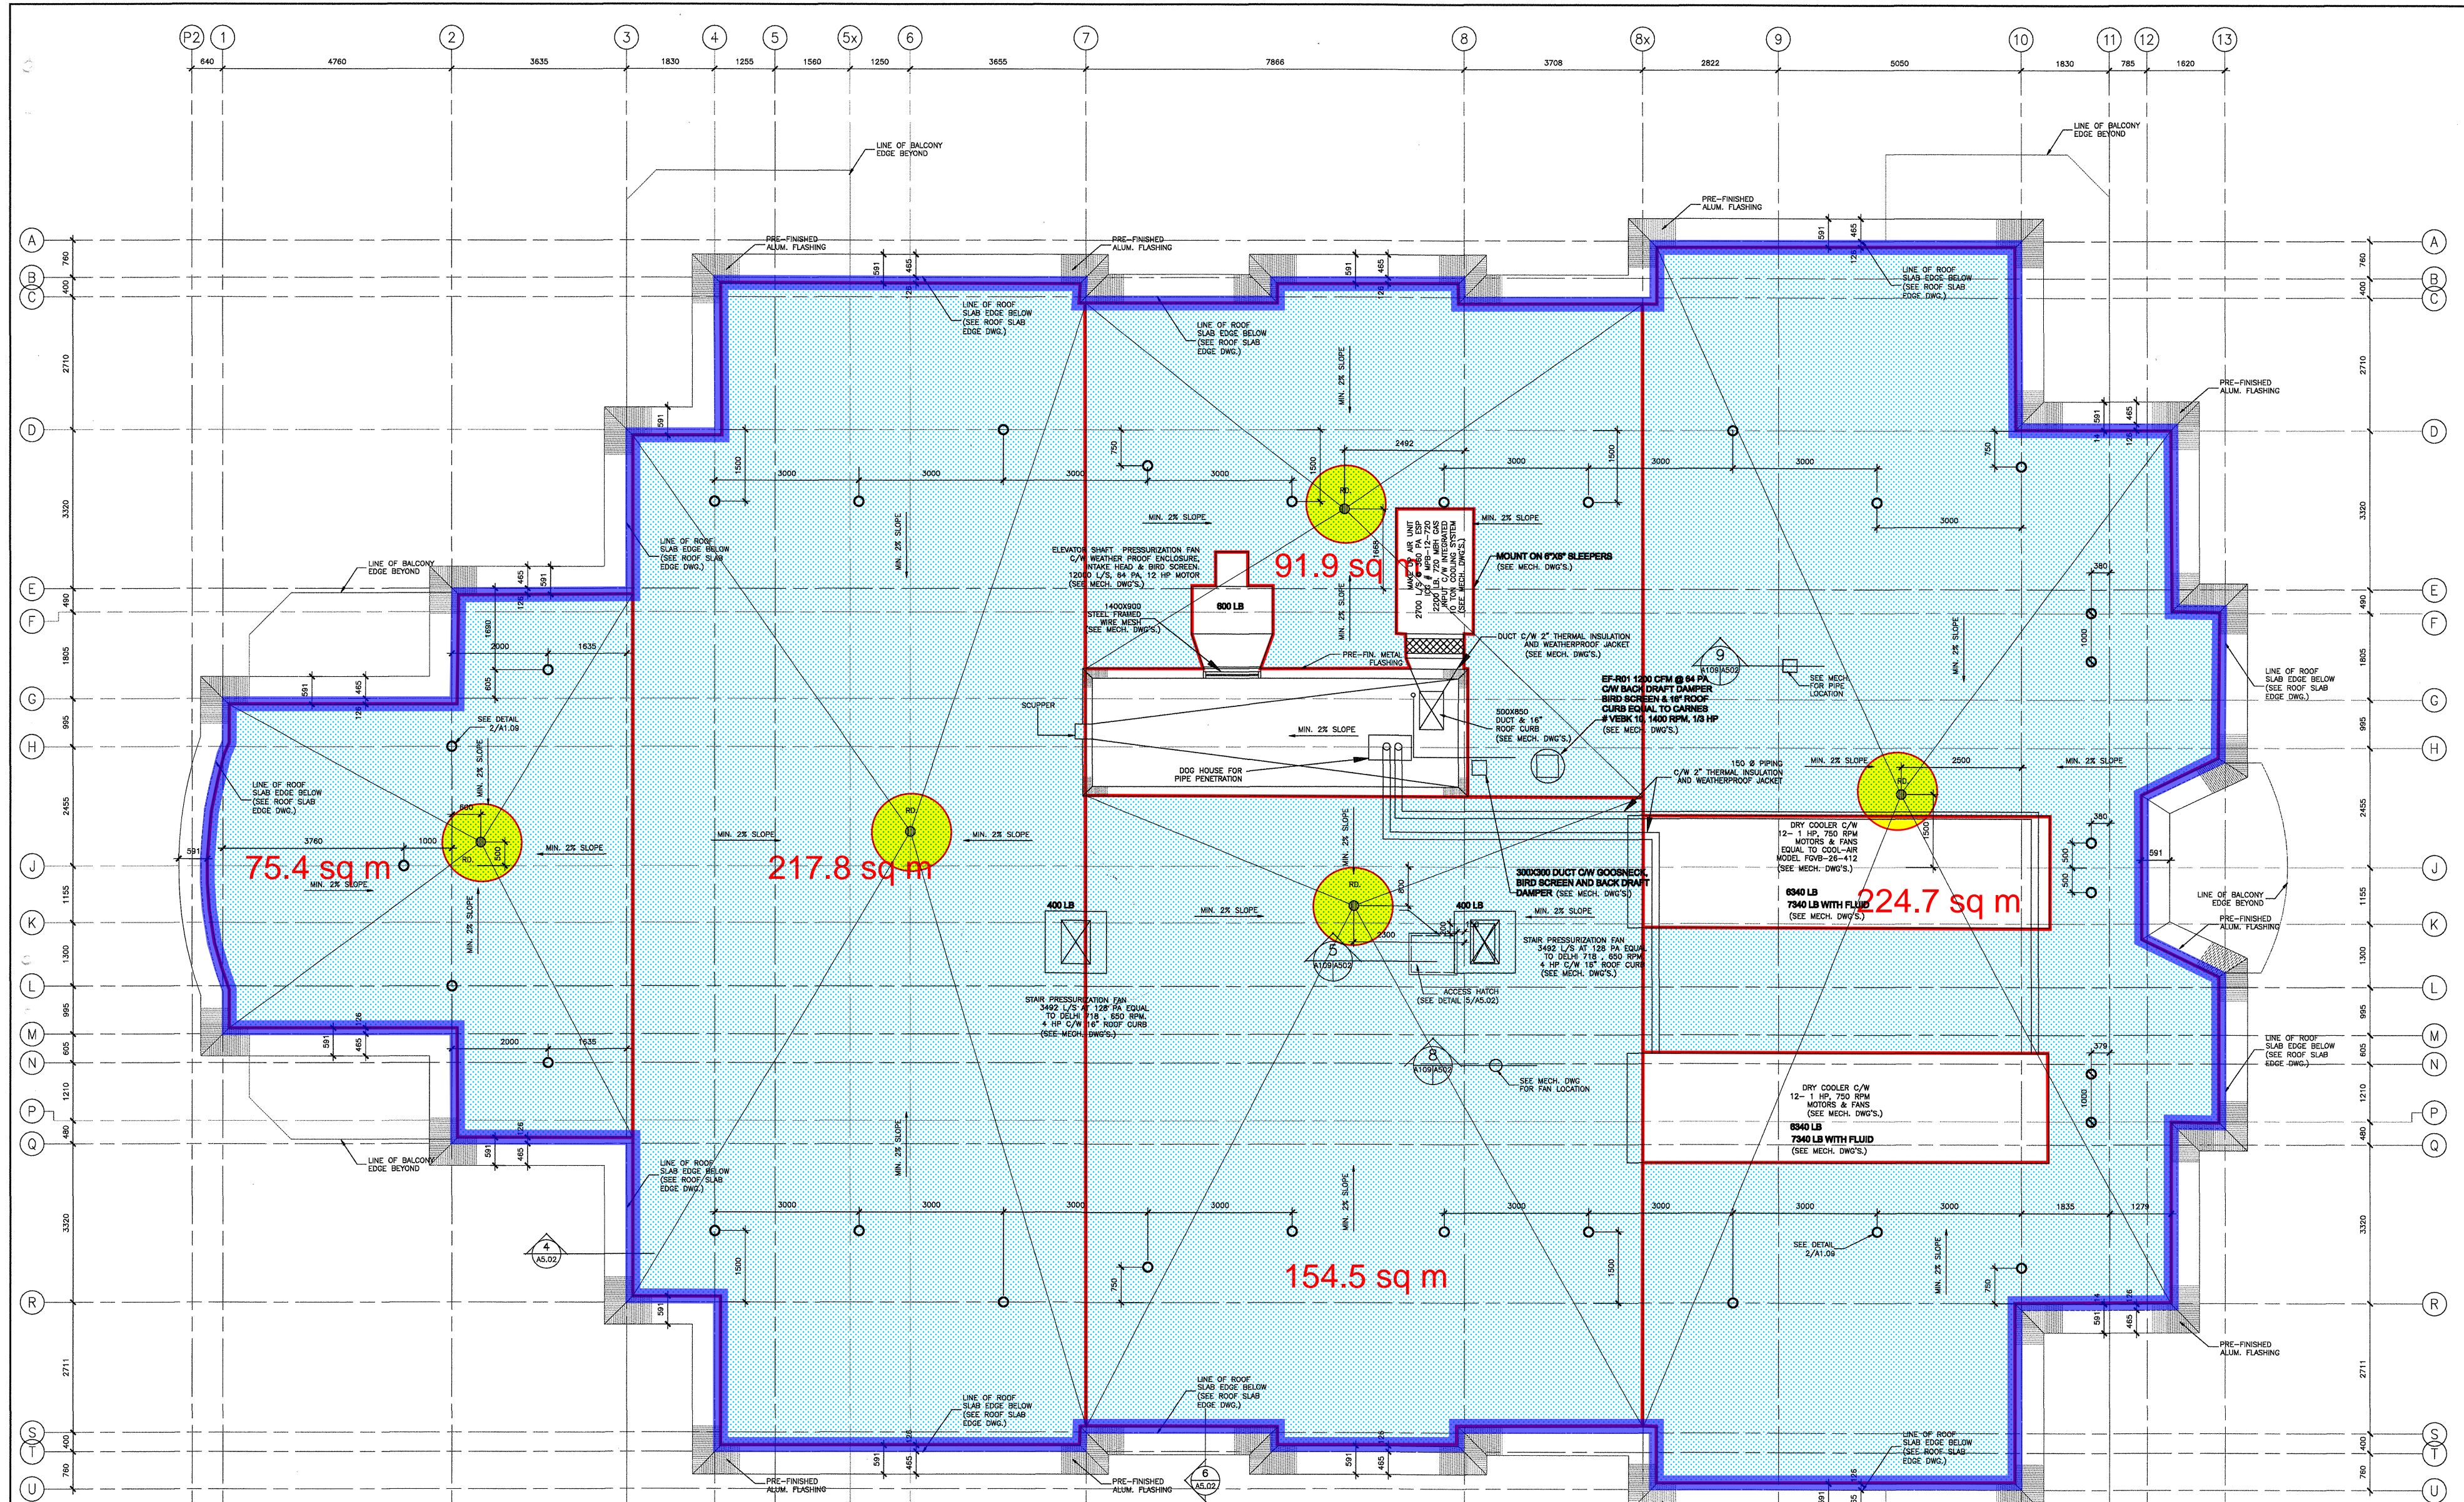


1 ROOF PLAN
 A1-09
 SCALE: 1:50

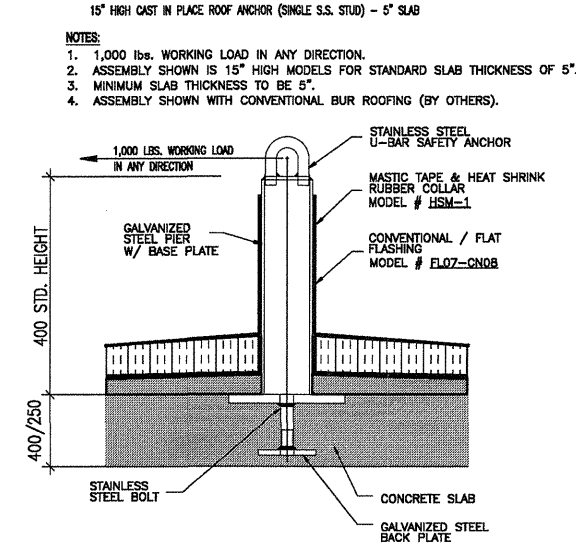

2 ANCHOR DETAIL
 A1-09
 SCALE: 1:10

LEGEND

- TIE BACK ROOF ANCHORS
- R.D. ROOF DRAIN

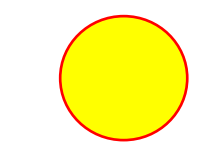

4.3 sq m



ROOF DRAINS
 (5 TOTAL)

AREA AVAILABLE
 FOR PONDING
 764 m²

TOTAL ROOF AREA
 870 m²

SYMBOL LEGEND:

- INDICATES DETAIL NUMBER
- DRAWING TITLE
- DETAIL FOUND ON PAGE INDICATES REFERENCE PAGE
- INDICATES DOOR TYPE; REFER TO DOOR SCHEDULE AND DETAILS ON 800 SERIES.
- INDICATES WINDOW TYPE; REFER TO WINDOW ELEVATIONS AND DETAILS ON 800 SERIES.
- INDICATES PARTITION TYPE; REFER TO WALL TYPE LEGEND ON DRAWING A001.

GENERAL NOTES:

- (A) FOR WALL AND PARTITION TYPES REFER TO WALL TYPE SCHEDULE.
- (B) FOR DOOR TYPES AND HARDWARE REQUIREMENTS REFER TO DOOR SCHEDULE.
- (C) FOR WINDOW TYPES AND ELEVATIONS REFER TO WINDOW SCHEDULE.
- (D) FOR INTERIOR FINISHES REFER TO FINISH SCHEDULE.
- (E) ALL DIMENSIONS ARE TAKEN FROM DRYWALL FACE.
- (F) ALL EXTERIOR WALLS ARE TYPE "W" UNLESS NOTED DIFFERENTLY.
- (G) ALL INTERIOR PARTITIONS IN SUITES ARE PARTITION TYPE "P18" UNLESS NOTED DIFFERENTLY.
- (H) REPLACE 13mm GYPSUM BOARD WITH 13mm CEMENT BOARD TO INTERIOR SURFACES OF ALL TUB & SHOWER SURROUNDERS WITH IN ALL BATHROOMS, KITCHENS & POWDER ROOMS. REMAINING WALLS INSIDE WILL BE 13mm WATERPROOF DRYWALL.
- (I) ALL KITCHEN BAR TOPS TO REST ON A TYPE W18 STUD WALL 915mm HIGH c/w STEEL REINFORCING FOR STONE BAR TOP.
- (J) PROVIDE 300mm DP. ROD & SELF IN ALL CLOSETS & WALK-IN CLOSETS.
- (K) PROVIDE 5 WOOD SELFS IN ALL LINEN CLOSETS.
- (L) PROVIDE MEDICINE CABINET (400x600mm) IN ALL BATH ROOMS & 1/2 BATH ROOMS.

11 ISSUED FOR CONSTRUCTION	3/21/09	V.P.C.
DESCRIPTION	DATE	BY
REVISIONS		

CONTRACTOR SHALL CHECK AND VERIFY ALL DIMENSIONS OR DISCREPANCIES TO THE ARCHITECT BEFORE PROCEEDING WITH THE WORK.
 DO NOT SCALE THE DRAWINGS

DATE	07/11/07
DRAWN	K.S.
DATE	07/11/09
CHECKED	V.P.C.
DATE PRINTED	




VINCENT P. COLIZZA ARCHITECT INCORPORATED

PETRIES LANDING CONDOMINIUM CUMBERLAND, OTTAWA

ROOF PLAN

SCALE 1:50
 PROJ. NO. A1-09
 1304

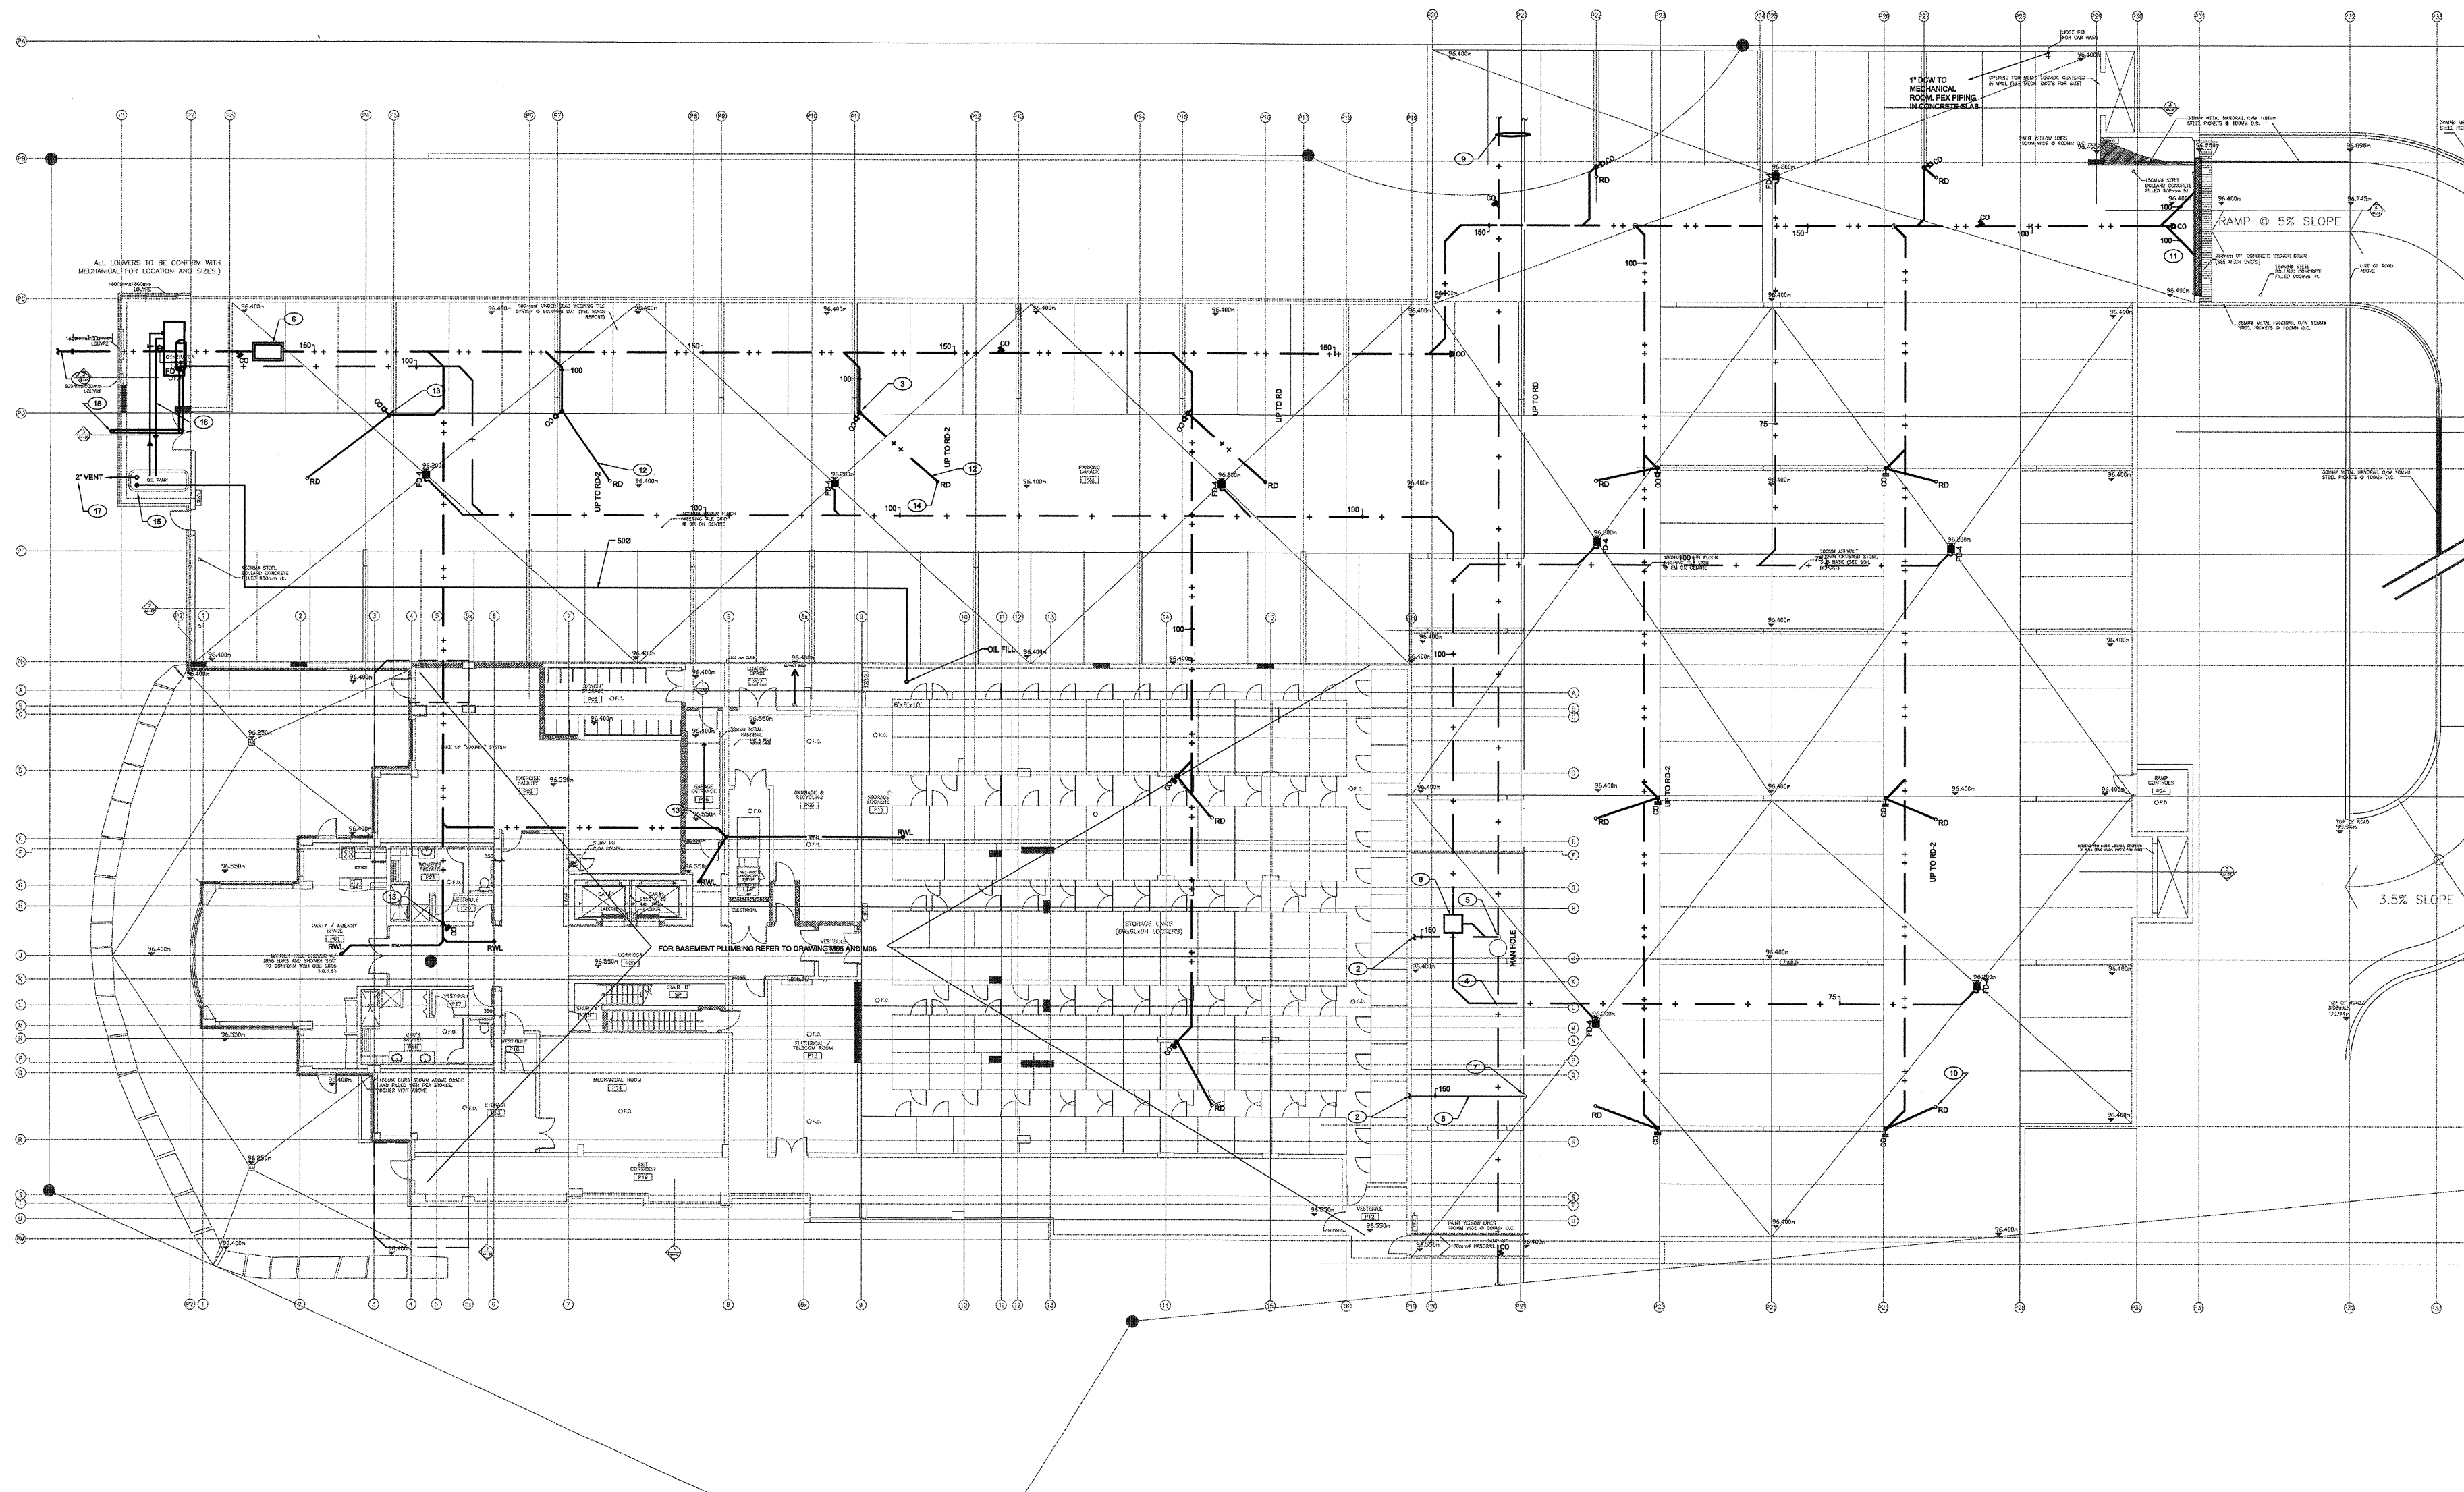

No.	DESCRIPTION	DATE
1	ISSUED FOR CONSTRUCTION	2018.08.14

REVISIONS
 CONTRACTOR SHALL CHECK AND VERIFY ALL DIMENSIONS AND REPORT ANY DISCREPANCIES OR DISCREPANCIES TO THE ARCHITECT BEFORE PROCEEDING WITH THE WORK.
 DO NOT SCALE THE DRAWINGS

	THIS DRAWING SHALL NOT BE USED FOR CONSTRUCTION UNLESS IT IS SIGNED BY THE ARCHITECT.
	DATE
NORTH	DRAWN BY
	DATE
	CHECKED BY
	DATE PRINTED

CLIENT
BRIGIL+

CONSULTANT

 M&E ENGINEERING
 Division of HOBASID Ontario Ltd.
 225 McLeodville Drive, Kanata, Ontario, K2Y1P5
 Tel: (416) 898-8888 Fax: (416) 898-8887

ARCHITECT
VINCENT P. COLIZZA ARCHITECT INCORPORATED

PROJECT
 PETRIES LANDING CONDOMINIUM CUMBERLAND, OTTAWA

DWG. TITLE
 PARKING GARAGE PLUMBING LAYOUT


SCALE AS NOTED
 DWG. NO. **M04**
 PROJ. NO.

1 PARKING GARAGE PLUMBING LAYOUT
 Scale: 1/100

- GENERAL NOTES**
- RESERVED.
 - LAYOUT, ROUTING AND LOCATIONS ARE INDICATIVE. CONTRACTOR TO VERIFY SITE CONDITIONS AND COORDINATE INSTALLATION WITH ALL OTHER TRADES.
 - PROVIDE WALL SLEEVE FOR ALL DUCTWORK AND PIPING PENETRATIONS. COORDINATE LOCATIONS WITH ALL TRADES.

- DRAWING NOTES**
- CONNECT NEW STORM LINE. COORDINATE LOCATION, INVERT AND SIZES WITH SITE SERVICES DRAWINGS AND OTHER TRADES.
 - FOR CONTINUATION OF PIPING REFER TO DRAWING M05 AND M06. (TYPICAL)
 - ALL PIPES TO BE INSTALLED AS CLOSE TO THE WALLS AND AS TIGHT TO THE CEILING SLAB AS POSSIBLE. (TYPICAL)
 - APPROXIMATE LOCATION OF SANITARY MAIN. COORDINATE LOCATION, INVERT AND SIZES WITH SITE SERVICES DRAWINGS AND OTHER TRADES.
 - APPROXIMATE CONNECTION TO SANITARY MAIN. COORDINATE LOCATION, INVERT AND SIZES WITH SITE SERVICES DRAWINGS AND OTHER TRADES.
 - INSTALL NEW SAND INTERCEPTOR. SEE DETAIL 2M13.
 - APPROXIMATE CONNECTION TO WATER MAIN. COORDINATE LOCATION WITH SITE SERVICES DRAWINGS AND OTHER TRADES.
 - MAIN WATER ENTRY. REFER TO DRAWINGS M05 AND M06 FOR CONTINUATION.

- PIPE CONTINUES TO SERVE FUTURE BUILDING IN OTHER PHASES. (REFER TO SITE SERVICES DRAWINGS).
- AREA DRAINS (TYPICAL).
- TRENCH DRAIN: PROVIDE ONLY TWO PIPE OUTLETS. TRENCH IS TO BE CASTED CONCRETE BY GENERAL CONTRACTOR. PROVIDE HEAVY DUTY TRENCH FRAME AND GRATE. GRATE IS SMITH MODEL 2982. PROVIDE A QUANTITY OF GRATES TO SUIT TRENCH LAYOUT.
- 750 HORIZONTAL STORM DRAIN PIPING. RUN TIGHT TO BUILDING STRUCTURE AND UP TO AREA DECK DRAIN.
- 1000 VERTICAL STORM RISER. PROVIDE C.O. AT THE BASE.
- 1000 PIPING UP TO AREA DECK DRAIN.
- FUEL OIL STORAGE TANK COMPLETE WITH VALVES, SPILL AND CONTAINMENT SYSTEM, ACCESSORIES, SUPPORTS ETC...
- FUEL OIL SUPPLY AND RETURN PIPING COMPLETE WITH VALVES, FITTINGS AND ACCESSORIES. ALL JOINTS TO BE WELDED. (TYPICAL)
- FUEL OIL STORAGE TANK VENT RISER TO OUTSIDE.
- GENERATOR EXHAUST

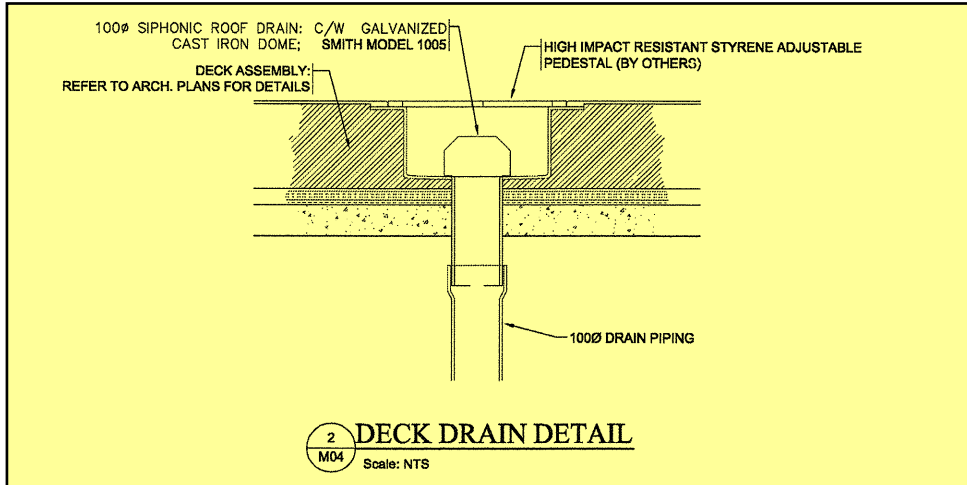


SIPHONIC ROOF DRAIN

15 1/4"(390) DIAMETER - LOW PROFILE DOME WITH WATER DAM


FUNCTION: Used in flat roofs of any construction as an overflow drain. Internal anti-vortex baffle creates siphonic drainage action producing more efficient drainage than conventional roof drains.

**Performance Data		
A(Pipe Size) in. (mm)	Max. Capacity cfs (lps)	Resistance Value, K
02 (50)	0.50 (41.2)	0.13
0250 (64)	0.60 (17.0)	0.13
03 (75)	1.40 (39.5)	0.16
04 (100)	1.70 (48.1)	0.23

**As tested and certified by ANSI/ASME A112.6.9 "Siphonic Roof Drains" Procedures and test apparatus.

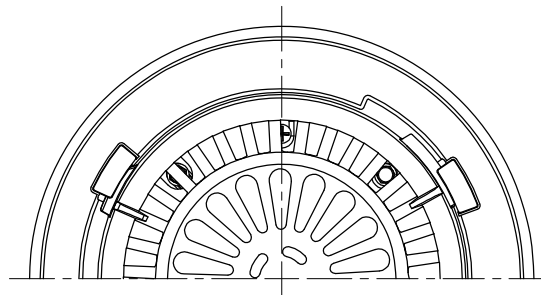

Free Area
102.5 Sq. In.
(661) Sq. Cm.

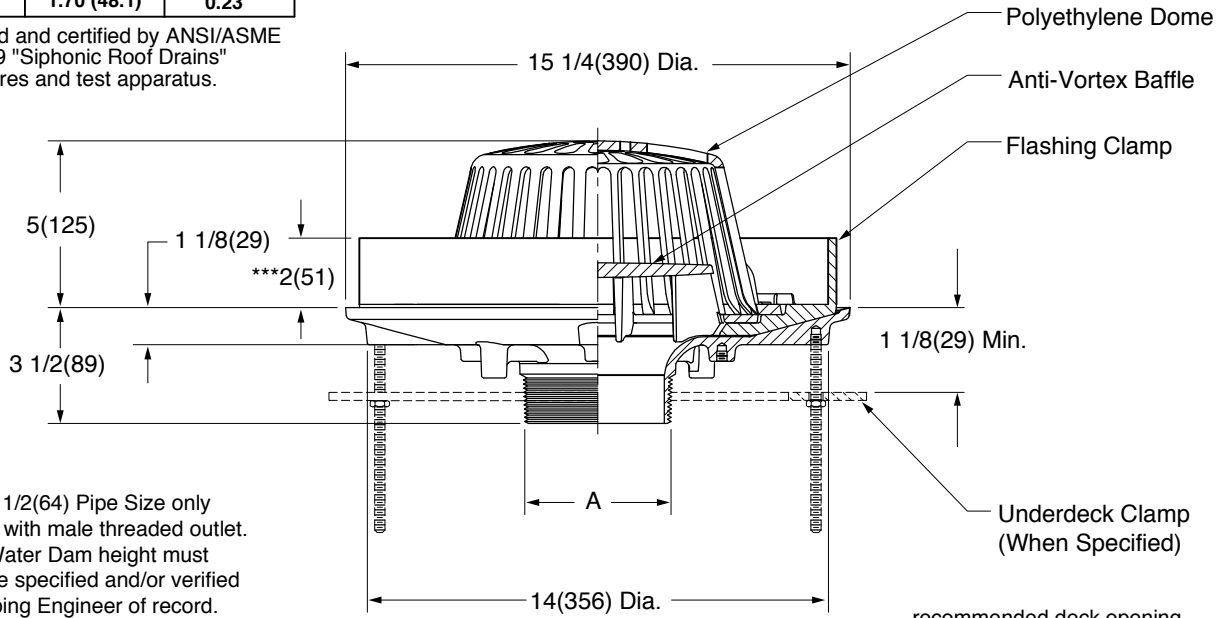

*NOTE: 2 1/2(64) Pipe Size only available with male threaded outlet.

***NOTE: Water Dam height must always be specified and/or verified by Plumbing Engineer of record.

A(Pipe Size) = 02(50), *0250(64), 03(75) or 04(100)

recommended deck opening with suffix -R	17 (430) DIA
less suffix -R	14 (355) DIA

- Fig. 1005T (-WD2) MALE THREADED OUTLET
- Fig. 1005Y(-WD2) *NO HUB OUTLET

REGULARLY FURNISHED:
 Duco Cast Iron Body, Flashing Clamp with 2" High Water Dam, Anti-Vortex Baffle and Polyethylene Dome.

- VARIATIONS:**
- Sump Receiver -R
 - Underdeck Clamp -C
 - Underdeck Clamp for 10" Deck Opening -C10"
 - "L" Shaped Underdeck Clamp -CL
 - Vandal Proof Dome -U

- OPTIONAL MATERIALS:**
- Aluminum Dome -AD
 - Cast Iron Dome -CID
 - Galvanized Cast Iron Dome -CIDG
 - Galvanized Cast Iron Body & Collar -G
 - Rough Bronze Dome -RBD

NOTE: Dimensions shown in parentheses are in millimeters.

DRAWING NUMBER
S1005-WD2

SIZE
A

SCALE:
NONE

DATE:
7-16-14

APPROVED BY:
CR

CHECKED BY:
CR

DRAWN BY:
TBW

1005(-WD2)

FIGURE NUMBER

WE CAN ASSUME NO RESPONSIBILITY FOR USE OF SUPERSEDED OR VOID DATA

DIMENSIONS ARE SUBJECT TO MANUFACTURERS TOLERANCE AND CHANGE WITHOUT NOTICE

REV.	DATE	DESCRIPTION	BY	CKD. BY
A	7-27-15	Revised Function, added ***Note	TBW	JM

WEIGHT POUNDS	VOLUME CUBIC FEET

FIGURE NUMBER
1005(-WD2)

ROOF DRAIN TECHNICAL DATA SECTION

DEFINITION - ORIGIN - USAGE



The modern roof drain is designed to drain off rainwater in the most effective manner possible while maintaining an aesthetic appeal because in many instances it is placed in full view of the public.

Through the years, Smith has attempted to satisfy both the artistic eye of the architect and the calculating mind of the engineer, concluding the properly designed roof drain must have the following features:

- Pleasing dome shape with a low profile and adequate free drainage area
- Corrosion-resisting dome material
- Effective debris protection
- Overflow drainage to allow drainage during debris build-up
- Gravel stop
- Positive Flashing Clamp
- Seepage control channels
- Sump designed to minimize air entrapment
- Flexibility to meet all construction requirements

Smith roof drains include all of these features.

TYPICAL SMITH ROOF DRAINS

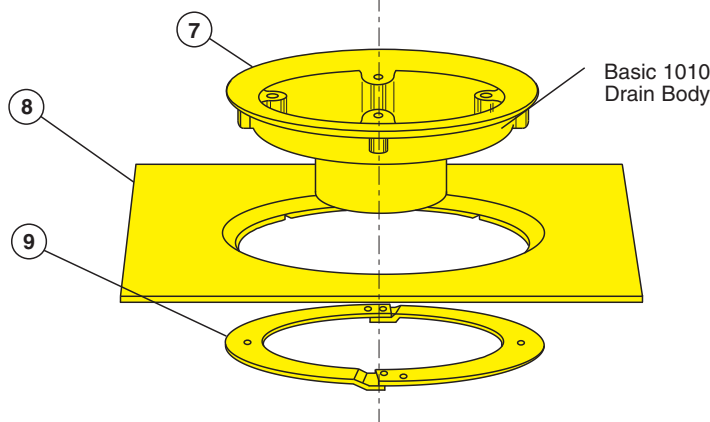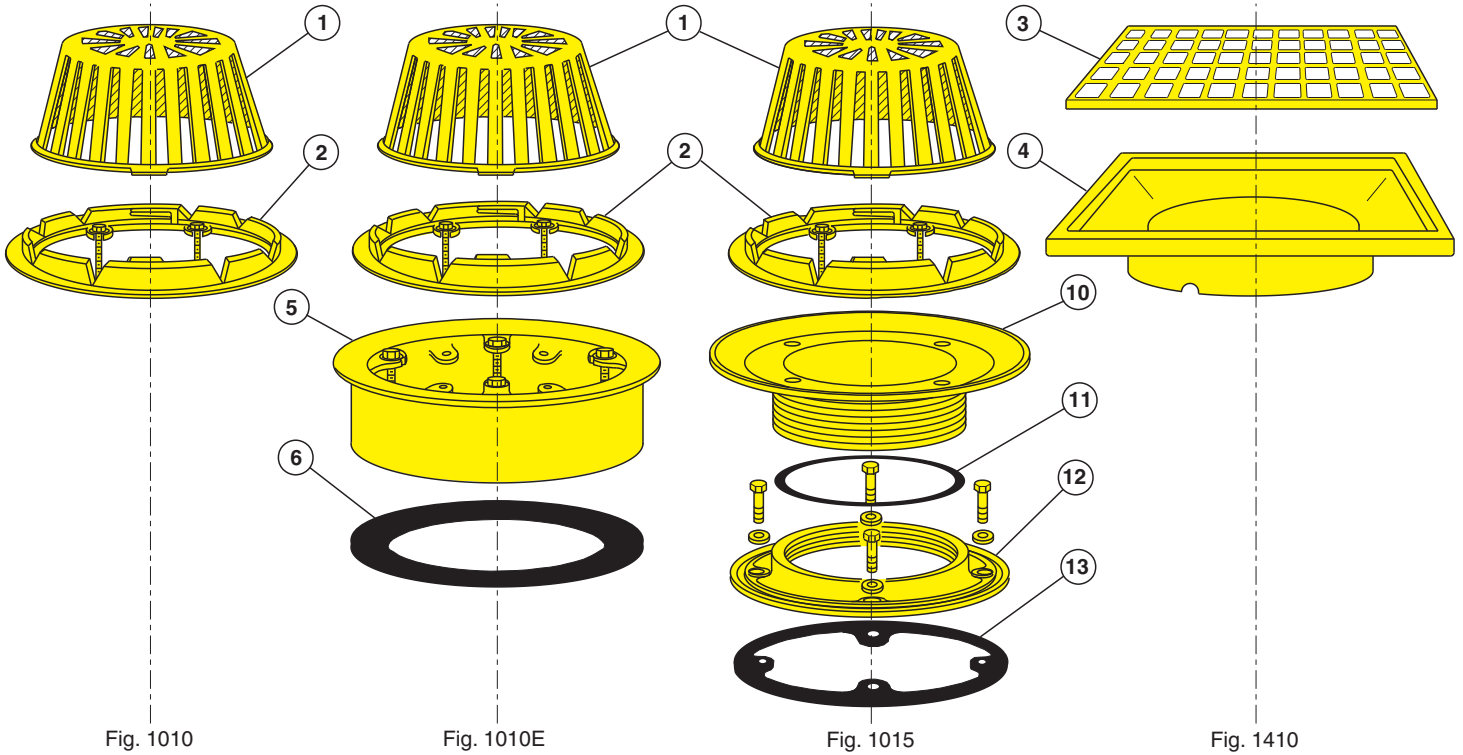

ROOF DRAIN PARTS LIST

NO.	DESCRIPTION	NO.	DESCRIPTION
1	High Density Polyethylene Dome	7	Drain Body
2	Combined Cast Iron Flashing Clamp and Gravel Stop	8	Sump Receiver
3	Secured Square Hole Grate	9	Underdeck Clamp
4	Flashing Clamp for Square Grate	10	Adjustable Extension Sleeve
5	Fixed Extension	11	O-Ring Gasket
6	Fixed Extension Gasket	12	Reversible Collar
		13	Neoprene Gasket

SELECTING A ROOF DRAIN

To select the proper roof drain, the following information must be determined by the designer/specifier.

- Type of roof construction
- Roof pitch
- Maximum volume of expected rainfall and storm design criteria (This information must be obtained from your local weather bureau and/or local code authority)
- Desired rate of drainage
- Safety overflow requirements (Emergency/secondary overflow roof drains are recommended. Local codes vary but it is recommended to provide a 1 to 1 ratio)

- Roof load (The maximum possible rainwater [build-up] load should be determined and provided to the structural engineer for inclusion in the roof structure design)
- Location of drains (Consult your local code requirements)
- Size
- Vandal-proofing
- **NOTE: ALWAYS CONSULT YOUR LOCAL CODE FOR SIZING AND DESIGN CRITERIA WHEN DESIGNING THE ROOF DRAIN SYSTEM. LOCAL CODE REQUIREMENTS TAKE PRECEDENCE OVER CATALOG INFORMATION.**
- **DATA SHOWN IN TABLES 1 AND 2 BELOW ARE TAKEN FROM THE UNIFORM PLUMBING CODE (UPC) - 2006 EDITION.**

SUGGESTED STEPS FOR SELECTING PROPER ROOF DRAIN LEADER SIZES AND NUMBER REQUIRED FOR A GIVEN ROOF

	Example: Using a 4" Vertical Leader	Example: Using a 6" Vertical Leader
1. Calculate the total roof area.	1. Total roof area - 500' by 200' = 100,000 sq. ft.	1. Total roof area - 500' by 200' = 100,000 sq. ft.
2. Determine the maximum hourly rainfall in inches. (The figure can be acquired from your local weather bureau and/or local code authority.)	2. Determine rate of rainfall - for this example use 4".	2. Determine rate of rainfall - for this example use 4".
3. Select leader size.	3. After studying building plan and physical arrangement, assume that 4" leaders are required for this project.	3. After studying building plan and physical arrangement, assume that 6" leaders are required for this project.
4. From Table 1, determine the number of square feet that can be drained by one roof leader at the local maximum rainfall rate.	4. From Table 1 - one 4" leader at 4" rate of rainfall will take care of 3,460 sq. ft. of roof area.	4. From Table 1 - one 6" leader at 4" rate of rainfall will take care of 10,200 sq. ft. of roof area.
5. Divide the total roof area by the area that one leader will handle. The above result is the number of roof drains required for the building. If the result is a fraction less, use the next higher number.	5. Number of roof leaders required is 29 (100,000 sq. ft. divided by 3,460 sq. ft.), Therefore 29 roof drains would be required.	5. Number of roof leaders required is 10 (100,000 sq. ft. divided by 10,200 sq. ft.), Therefore 10 roof drains would be required.

TABLE 1 ROOF DRAIN VERTICAL LEADER REQUIREMENTS FOR HORIZONTAL ROOF AREAS AT VARIOUS RAINFALL RATES

Leaders [2] [4] Pipe Size Inches	Size Open Area SQ. In.	Maximum Allowable Horizontal Projected Roof Area Square Feet at Various Rainfall Rates [1]					
		1 IN./HR.	2 IN./HR.	3 IN./HR.	4 IN./HR.	5 IN./HR.	6 IN./HR.
02	3.14	2,176	1,088	725	544	435	363
03	7.06	6,440	3,220	2,147	1,610	1,288	1,073
04	12.56	13,840	6,920	4,613	3,460	2,768	2,307
05	19.60	25,120	12,560	8,373	6,280	5,024	4,187
06	28.30	40,800	20,400	13,600	10,200	8,160	6,800
08	50.25	88,000	44,000	29,333	22,000	17,600	14,667

TABLE 1 IS BASED ON TABLE 11-1 FROM THE UNIFORM PLUMBING CODE (UPC) - 2006 EDITION

[1] For rainfall rates other than those listed, determine the allowable roof area by dividing the area given in the 1 in./hr. column by the desired rainfall rate.

TABLE 2 ALLOWABLE FLOW FOR VERTICAL LEADERS AND HORIZONTAL STORM DRAINS ALLOWABLE FLOW IN G.P.M. [2] [3]				
PIPE SIZE	[2] [4] VERTICAL LEADER	HORIZONTAL STORM DRAIN SLOPE PER FOOT		
		1/8"[3]	1/4"[3]	1/2"[3]
02	23	10	15	20
03	67	34	48	68
04	144	78	110	156
05	261	139	196	278
06	424	222	314	445
08	913	478	677	956
10	—	860	1214	1721
12	—	1384	1953	2768
15	—	2473	3491	4946

TABLE 2 IS BASED ON TABLE 11-2 FROM THE UNIFORM PLUMBING CODE (UPC) - 2006 EDITION.

[2] The sizing data for vertical conductors, leaders, and drains are based on the pipes flowing 7/24 full. Head of water over drain will determine exact flow rates.

[3] The sizing for the horizontal piping is based on the pipes flowing full.

[4] To avoid severe hydraulic jump and/or backpressure, good engineering practice requires the vertical leader transition into a larger size horizontal storm drain per the GPM flow indicated in Table 2 for 1/8" and 1/4" sloped storm drains.

STEPS FOR CALCULATING DRAINAGE REQUIREMENTS FOR ABOVE EXAMPLE USING G.P.M.

1. Use the following formula to determine G.P.M.:
 $G.P.M. = .0104 \times R \times A$
 G.P.M. = Gallons per minute
 R = Rainfall intensity - inches/hour
 A = Roof area - square feet
 $.0104 =$ Conversion factor - G.P.M./sq. ft. for 1" (one) inch/hr. rainfall
2. **Example:**
 A. 4" rainfall inches/hr.
 B. 100,000 sq. ft. roof area
 C. $G.P.M. = .0104 \times 4" \times 100,000 \text{ sq. ft.} = 4,160 \text{ G.P.M.}$
3. Refer to table 2: a 4" leader [2] will handle 144 G.P.M.
 $4,160 \text{ G.P.M.} \div 144 = (28.8) 29 - 4" \text{ vertical leaders required.}$

 Refer to Table 2: a 6" leader [2] will handle 424 G.P.M.
 $4,160 \text{ G.P.M.} \div 424 = (9.8) 10 - 6" \text{ vertical leaders required.}$



RD-100

Tag: _____

Large Capacity Roof Drain


Components:



SPECIFICATION: Watts Drainage Products RD-100 epoxy coated cast iron roof drain with deep sump, wide serrated flashing flange, flashing clamp device with integral gravel stop and self-locking polyethylene (standard) dome strainer.

Order Code: RD-10 - -

Ex. RD-102P-K

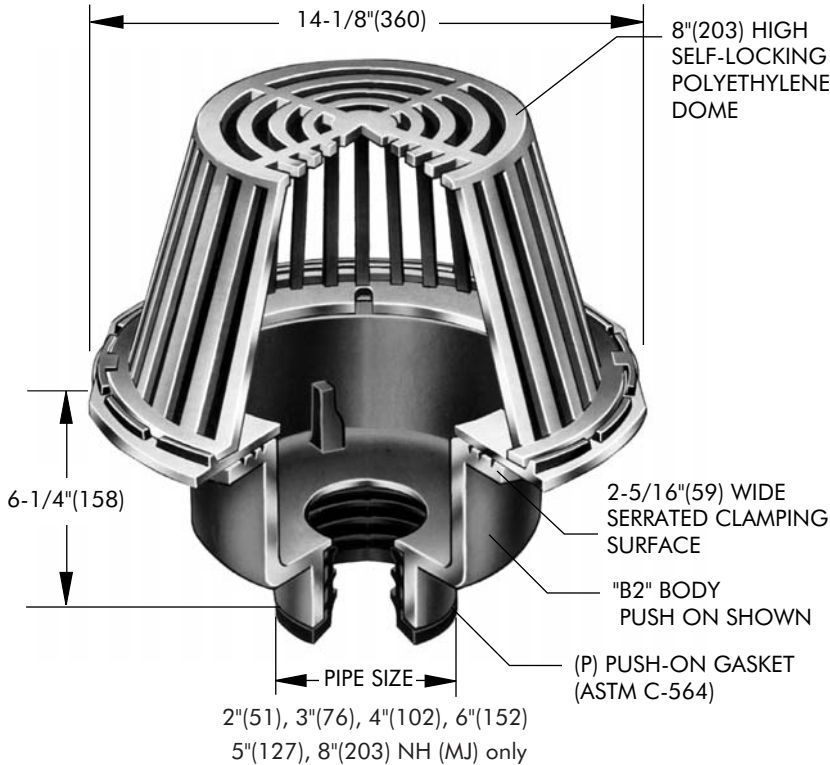

Free Area Sq. In.
137

Deck opening 10" (254)
with sump receiver 13-1/4" (337)

Pipe Sizing (Select One)		
Suffix	Description	
2	2"(51) Pipe Size	<input type="checkbox"/>
3	3"(76) Pipe Size	<input type="checkbox"/>
4	4"(102) Pipe Size	<input type="checkbox"/>
5	5"(127) Pipe Size	<input type="checkbox"/>
6	6"(152) Pipe Size	<input type="checkbox"/>
8	8"(203) Pipe Size	<input type="checkbox"/>

Outlet Type (Select One)		
Suffix	Description	
NH	No Hub (MJ)	<input type="checkbox"/>
P	Push On	<input type="checkbox"/>
T	Threaded Outlet	<input type="checkbox"/>
X	Inside Caulk	<input type="checkbox"/>

Options (Select One or More)		
Suffix	Description	
-A	Accutrol weir (specify # 1-6 slots)	<input type="checkbox"/>
-B	Sump Receiver Flange	<input type="checkbox"/>
-BED	Sump Receiver, Adj Ext., Deck Clamp	<input type="checkbox"/>
-C	Secondary Membrane Clamp	<input type="checkbox"/>
-D	Underdeck Clamp	<input type="checkbox"/>
-E	Adjustable Extension	<input type="checkbox"/>
-GSS	Stainless Steel Ballast Guard	<input type="checkbox"/>
-H	Adj. to 6" IRMA Ballast Guard	<input type="checkbox"/>
-K	Ductile Iron Dome	<input type="checkbox"/>
-K80	Aluminum Dome	<input type="checkbox"/>
-L	Vandal Proof Dome	<input type="checkbox"/>
-R	2" High External Water Dam	<input type="checkbox"/>
-SO	Side Outlet**	<input type="checkbox"/>
-V	Fixed Extension (1-1/2",2",3",4")	<input type="checkbox"/>
-W	Adj. Water Level Regulator	<input type="checkbox"/>
-W-1	Waterproofing Flange	<input type="checkbox"/>
-Z	Extended Integral Wide Flange	<input type="checkbox"/>
-5	Sediment Bucket	<input type="checkbox"/>
-12	Galvanized Dome	<input type="checkbox"/>
-13	All Galvanized	<input type="checkbox"/>
-83	Mesh Covered Dome	<input type="checkbox"/>
-113M	Special Epoxy from 3M Range	<input type="checkbox"/>

Optional Body Material (NH Only)		
Suffix	Description	
-60	PVC Body w/Socket Outlet	<input type="checkbox"/>
-61	ABS Body w/Socket Outlet	<input type="checkbox"/>

** Side Outlet (-SO) option only available in 2"(51), 3"(76), 4"(102) pipe sizes.
Underdeck Clamp (-BED and -D options) are not available when -SO is selected.

Job Name _____ Contractor _____

Job Location _____ Contractor's P.O. No. _____


Engineer _____ Representative _____

WATTS Drainage reserves the right to modify or change product design or construction without prior notice and without incurring any obligation to make similar changes and modifications to products previously or subsequently sold. See your WATTS Drainage representative for any clarification. Dimensions are subject to manufacturing tolerances.



CANADA: 5435 North Service Road, Burlington, ON, L7L 5H7 TEL: 905-332-6718 TOLL-FREE: 1-888-208-8927 Website: www.wattsdrainage.ca



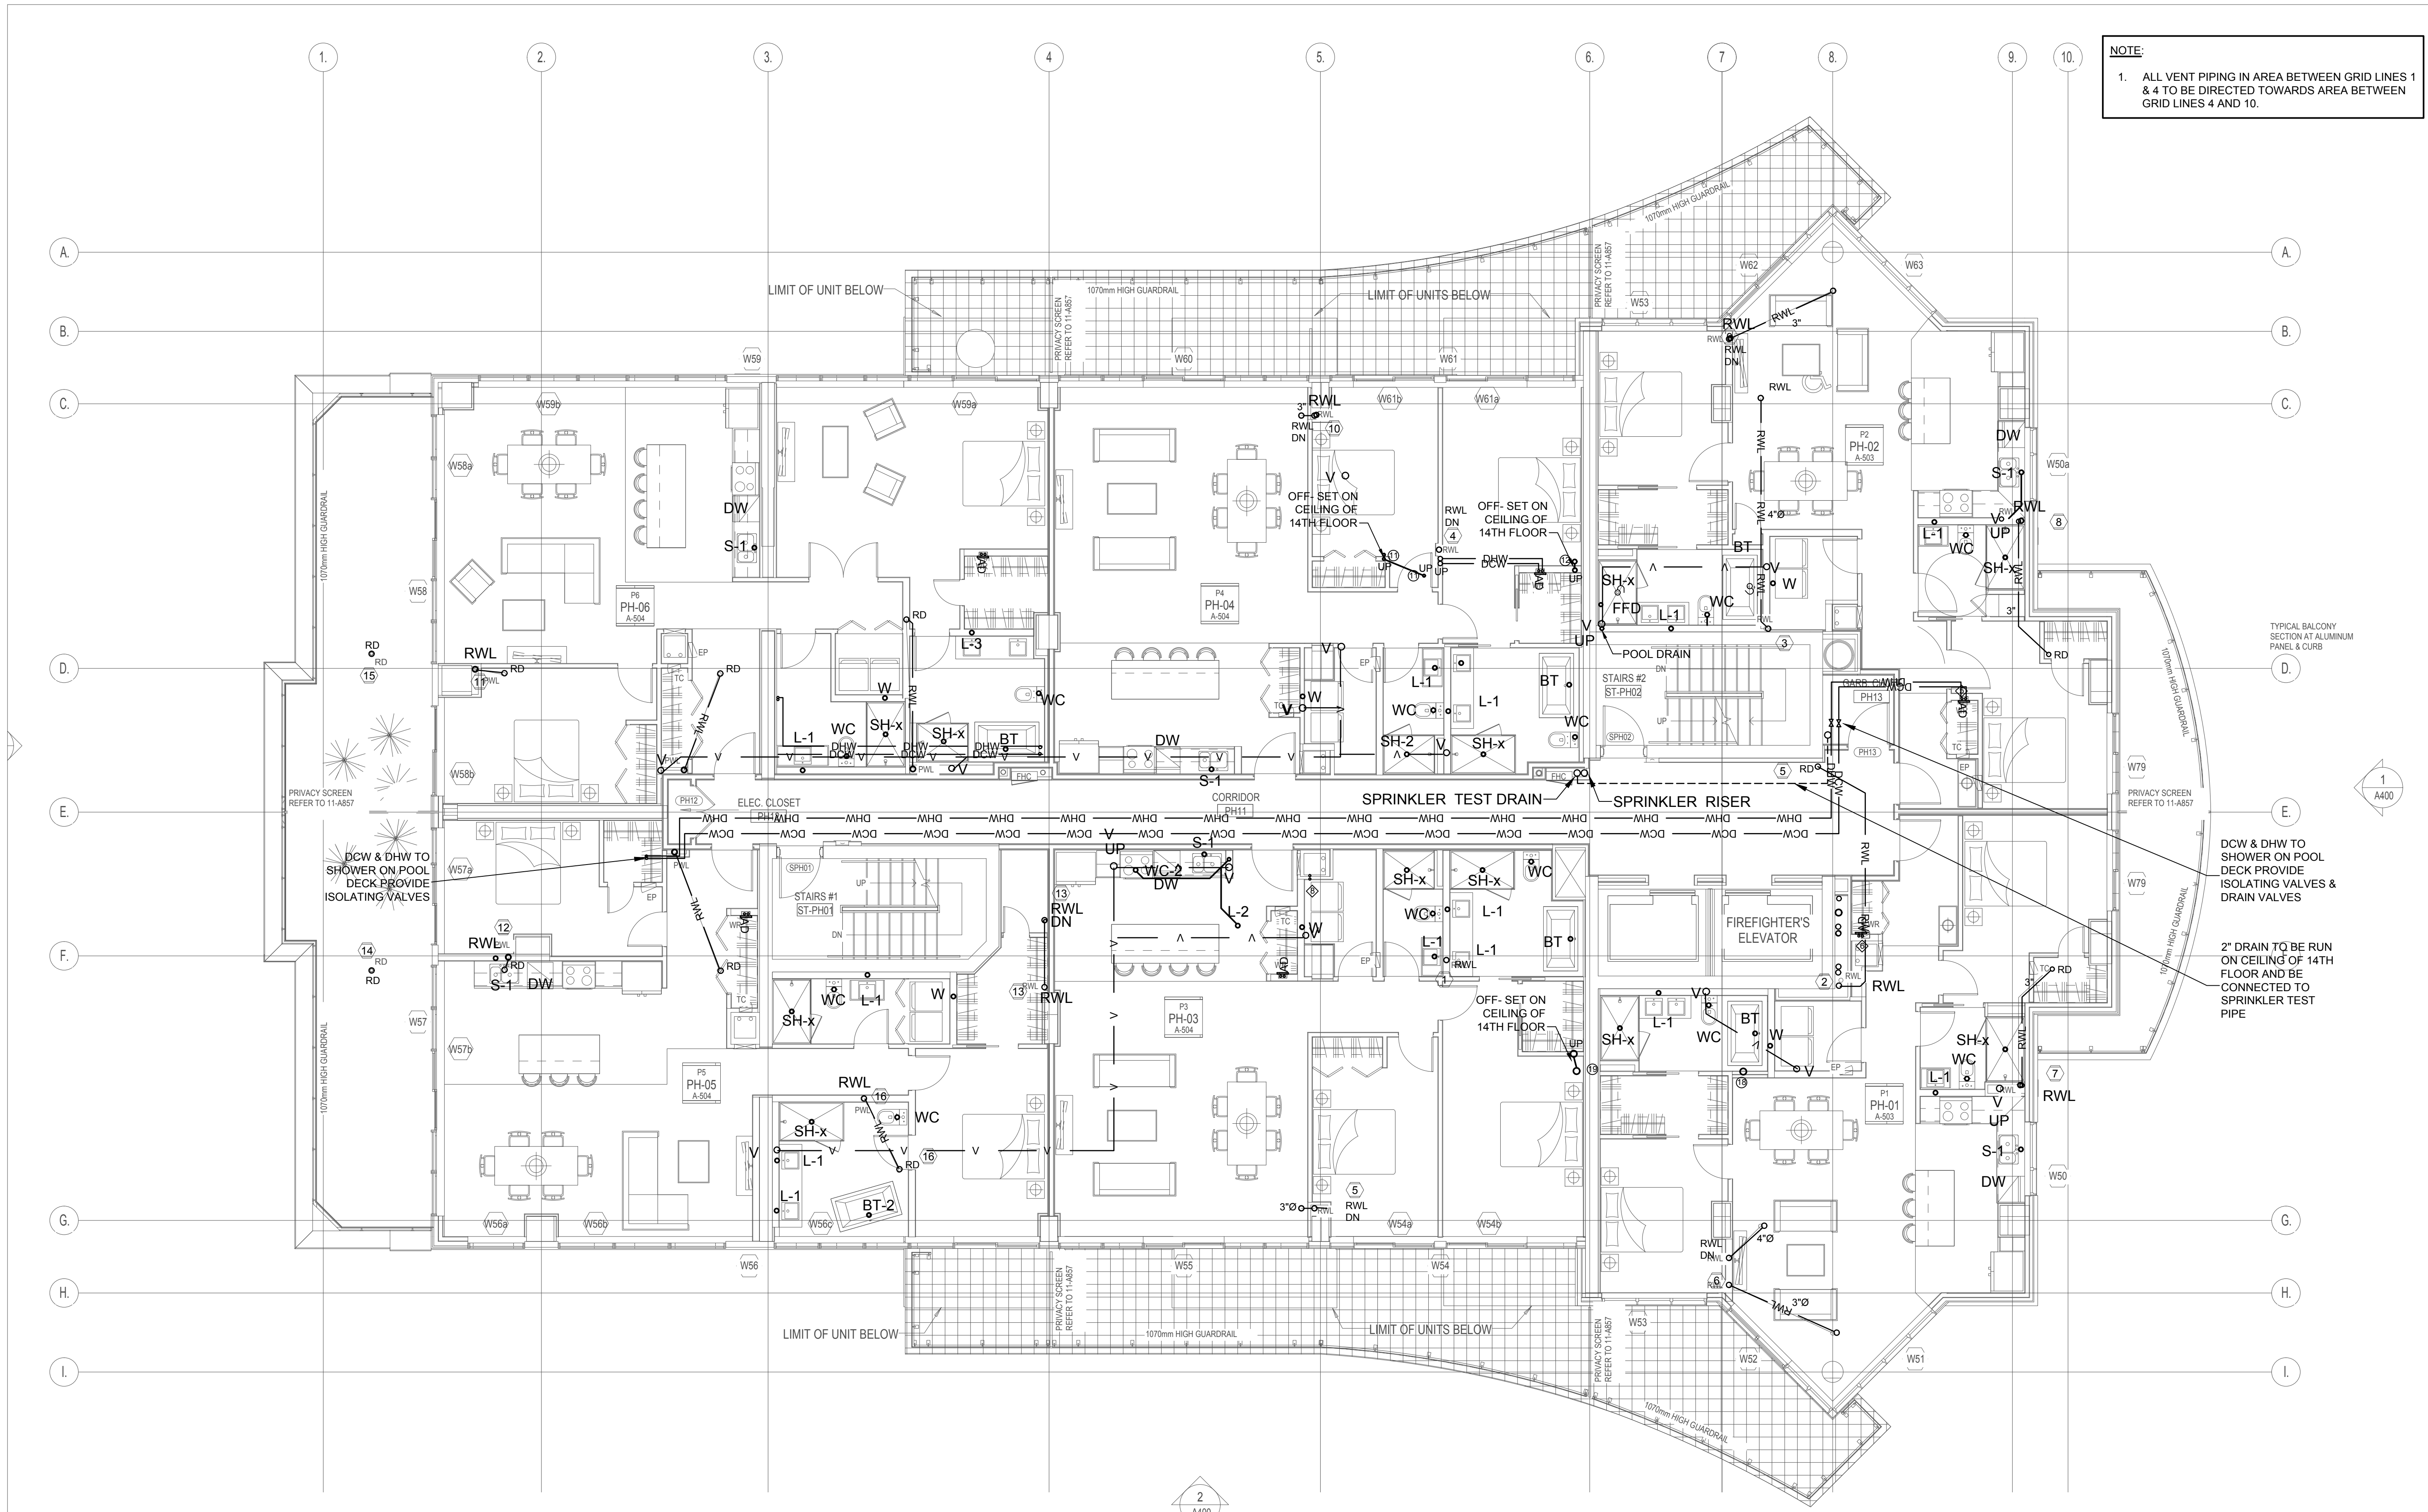

NOTE:
 1. ALL VENT PIPING IN AREA BETWEEN GRID LINES 1 & 4 TO BE DIRECTED TOWARDS AREA BETWEEN GRID LINES 4 AND 10.

NO.	DATE	REVISION	NAME
11	06/03/2018	UPDATED WITH ARCH. PLANS	MY
10	09/3/2017	FINAL IFC	MY
9	08/15/2017	UPDATED PLANS	MY
8	6/23/2017	ISSUED FOR CONSTRUCTION	MY
9	5/5/2017	ISSUED FOR FINAL	MY
7	2/1/2017	PRICING	MY
4	10/25/2016	FINAL REVIEW	MY
3	6/24/2016	PERMIT	MY
2	5/24/2016	FINAL COORDINATION	MY
1	5/9/2016	75% SUBMISSION	MY

CLIENT

BRIGIL

88 Lois Street, Gatineau QC J8Y 3R7
 T: 819-243-7392 Email: info@brigil.com rob@brigil.com

M&E ENGINEERING

1436868 ONTARIO LTD.

205 Kincardine Drive, Kanata, Ontario, K2V1C5
 Tel: 613-836-3420 Fax: 613-836-5957

THIS DRAWING IS THE SOLE PROPERTY OF M & E ENGINEERING. REPRODUCTION IS NOT PERMITTED

PROFESSIONAL STAMP

REGISTERED PROFESSIONAL ENGINEER

M. YAZDANI

MARCH 6, 2018

PROVINCE OF ONTARIO


PROJECT

PETRIES LANDING PHASE 2

DRAWING


PLUMBING LAYOUT
 PENTHOUSE CEILING

PROJECT NUMBER	
CHECKED BY	DESIGNED BY
MY	MY
DRAWN BY	SCALE
	1 : 75
DATE	DRAWING NUMBER
	M-109
REVISION	

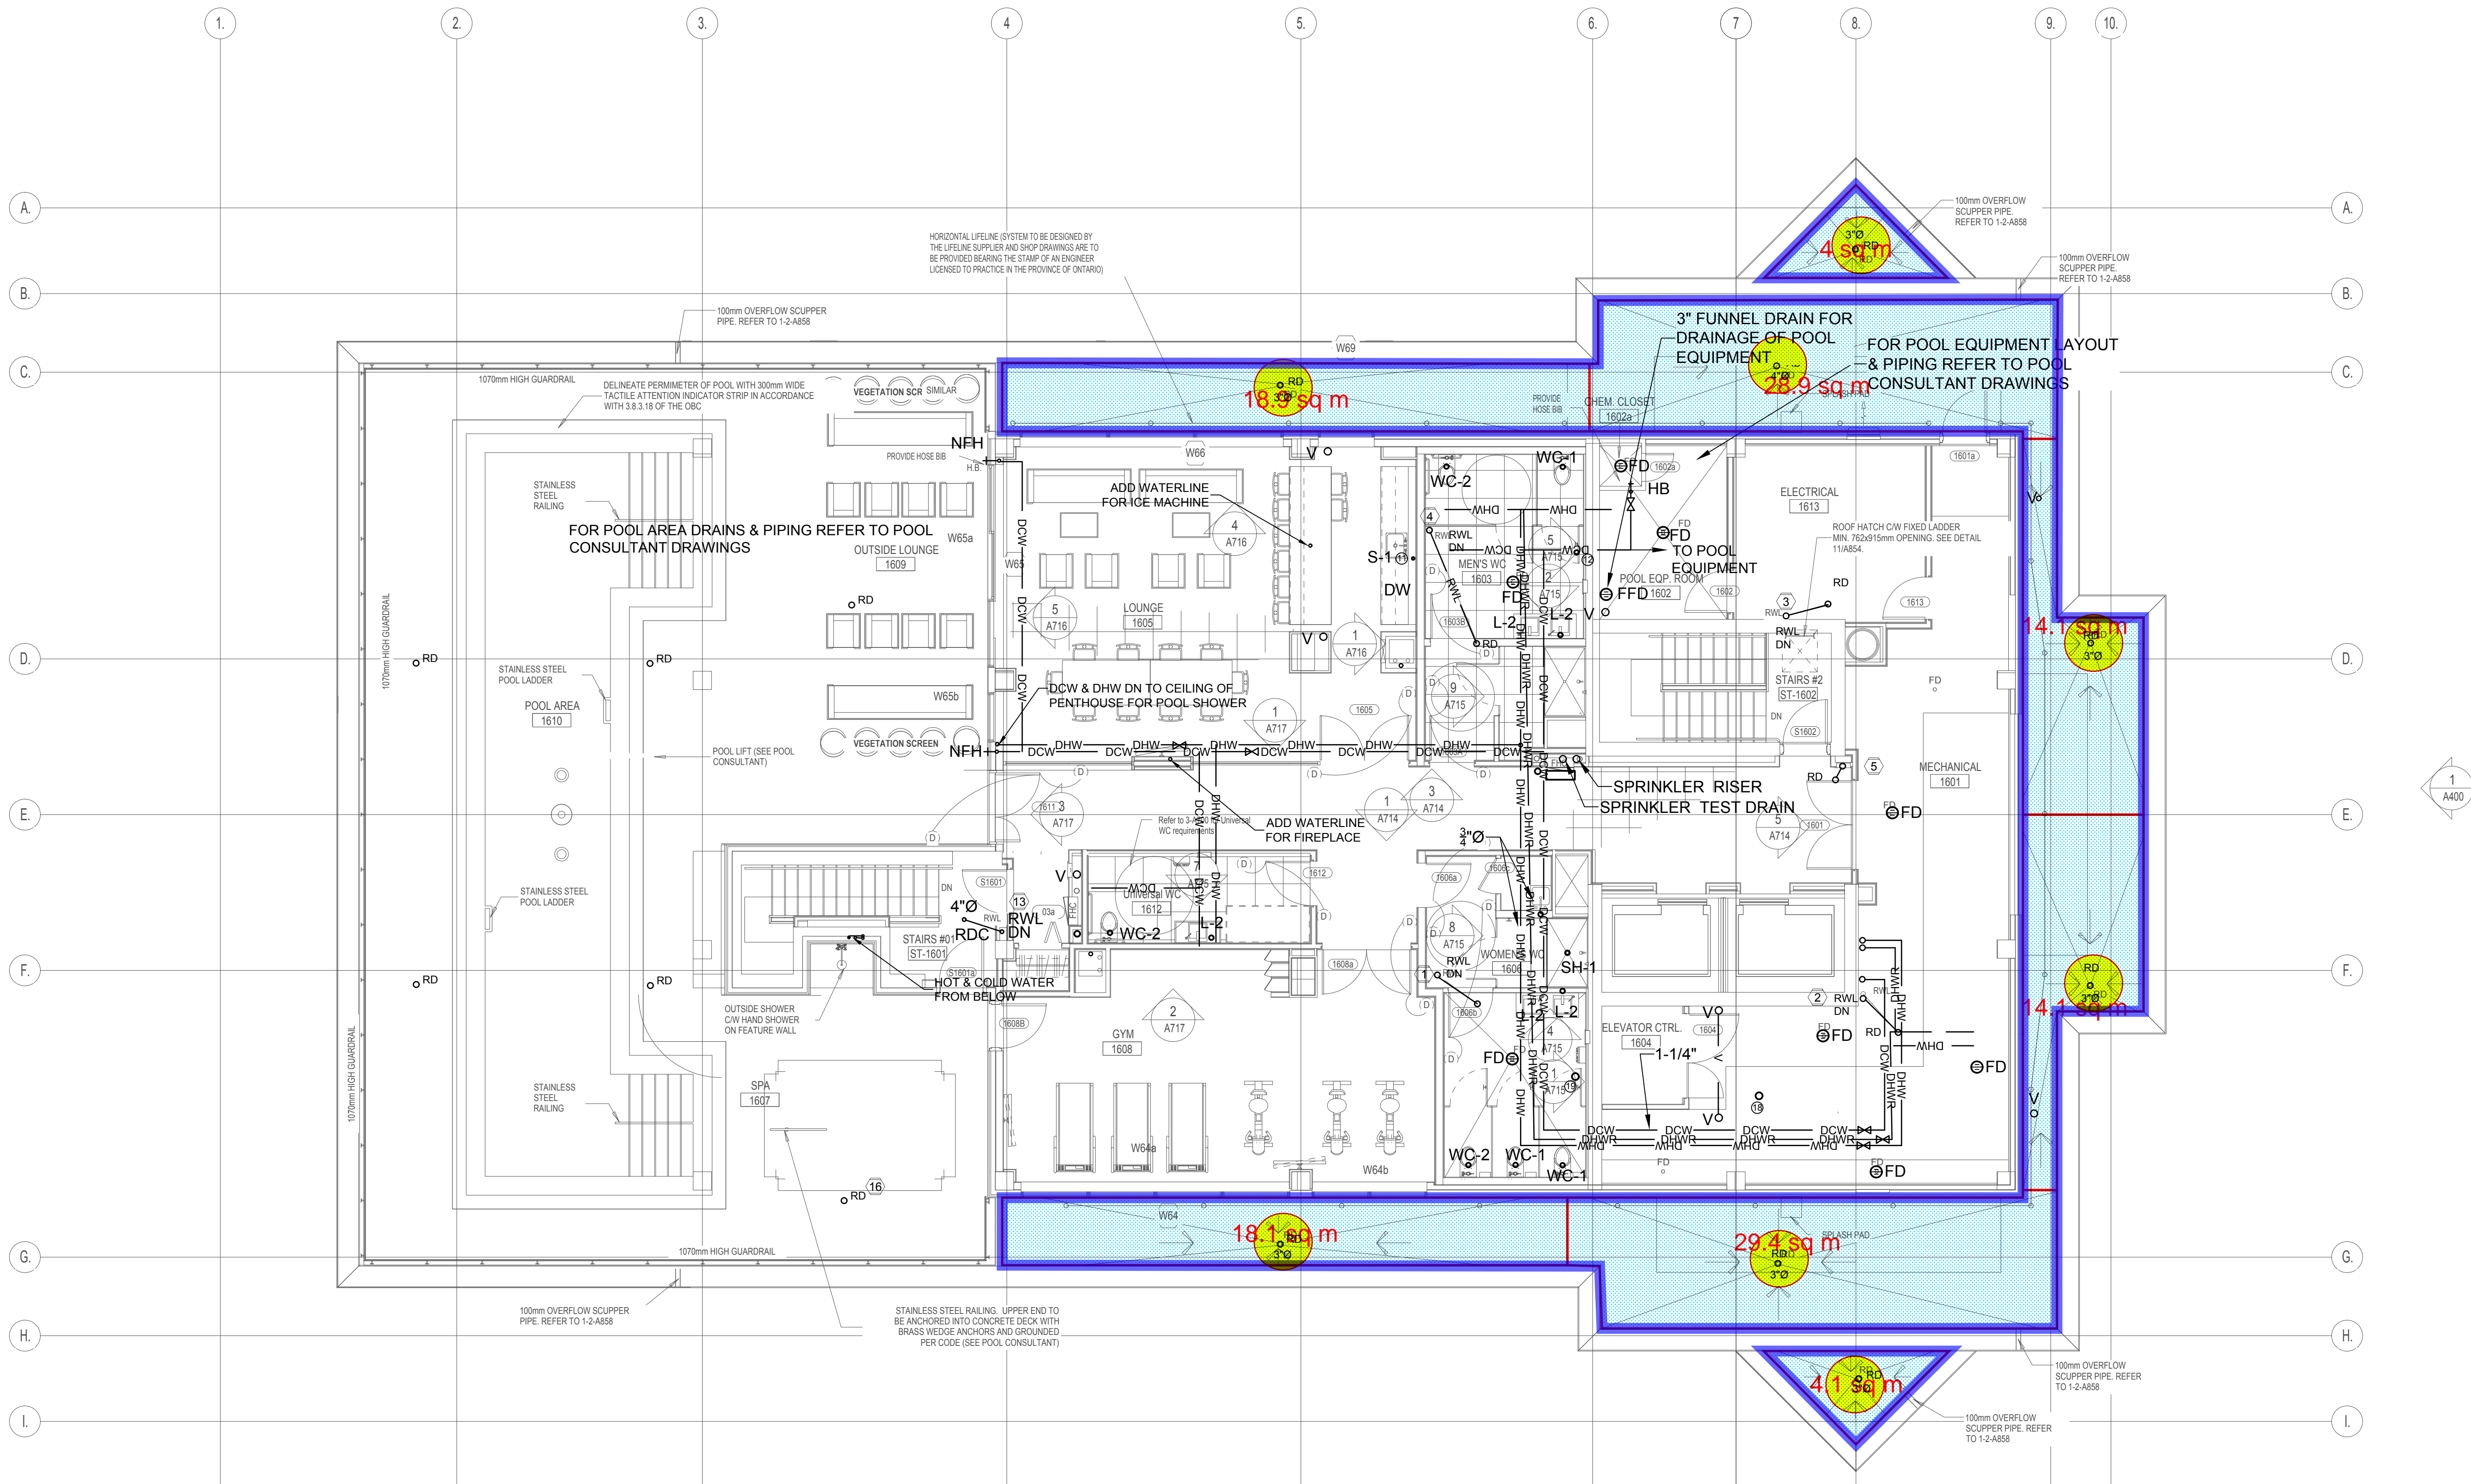

PLUMBING FIXTURES:

WC:	TANK TOILET IN APARTMENT
WC-1:	FLUSH VALVE WALL MOUNTED IN PUBLIC W/R C/W AUTOMATED FLUSH
WC-2:	SAME AS WC-1 BUT FOR BARRIER FREE
L-1:	COUNTER MOUNTED IN THE APARTMENT
L-2:	COUNTER MOUNTED, BARRIER FREE IN PUBLIC WASHROOM
S-1:	1 SMALL & 1 LARGER BOWL STAINLESS STEEL SINK
S-2:	SINGLE BOWL STAINLESS STEEL SINK
BT:	BATH TUB
SH:	SHOWER STALL
	1: 1500X900, 3 SIDED WALL C/W GLASS PANEL DOOR
	2: SAME AS SH-1 BUT 1200X900
	3: SAME AS SH-1 BUT 2 SIDED WALL WITH ONE SIDE GLASS PANEL DOOR
	4: SAME AS SH-1 BUT 900X900
RD:	STANDARD ROOF DRAIN
RDC:	FLOW CONTROL ROOF DRAIN
PDC:	PARKING DECK DRAIN C/W FLOW CONTROL

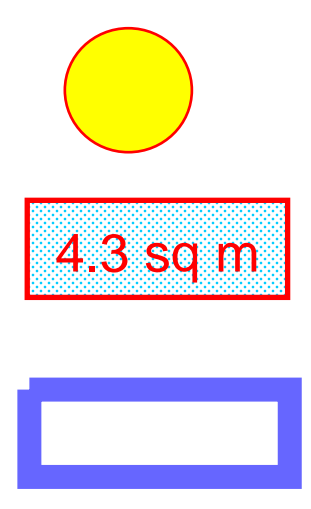

ROOF DRAINS (8 TOTAL)

AREA AVAILABLE FOR PONDING 764 m²

TOTAL ROOF AREA 870 m²

NO.	DATE	REVISION	NAME
11	06/03/2018	UPDATED WITH ARCH. PLANS	MY
10	09/3/2017	FINAL IFC	MY
9	08/15/2017	UPDATED PLANS	MY
8	6/23/2017	ISSUED FOR CONSTRUCTION	MY
7	5/5/2017	ISSUED FOR FINAL	MY
6	2/1/2017	PRICING	MY
5	10/25/2016	FINAL REVIEW	MY
4	6/24/2016	PERMIT	MY
3	5/24/2016	FINAL COORDINATION	MY
2	5/9/2016	75% SUBMISSION	MY

CLIENT

BRIGIL

18 Lois Street, Gaitneau QC J8Y 3R7
T: 819-243-7362 Email: sl.Pivard@brigil.com; m.yazdani@brigil.com

M&E ENGINEERING

1436868 ONTARIO LTD.

205 Kincardine Drive, Kanata, Ontario, K2V1C5
Tel: 613-836-3420 Fax: 613-836-5957

THIS DRAWING IS THE SOLE PROPERTY OF M & E ENGINEERING. REPRODUCTION IS NOT PERMITTED

PROFESSIONAL STAMP

M. YAZDANI
MARCH 6, 2018
PROVINCE OF ONTARIO


PROJECT

PETRIES LANDING PHASE 2

DRAWING

PLUMBING LAYOUT AMENITIES FLOOR

PROJECT NUMBER	
CHECKED BY MY	DESIGNED BY MY
DRAWN BY	SCALE 1 : 75
DATE	DRAWING NUMBER
REVISION	M-110

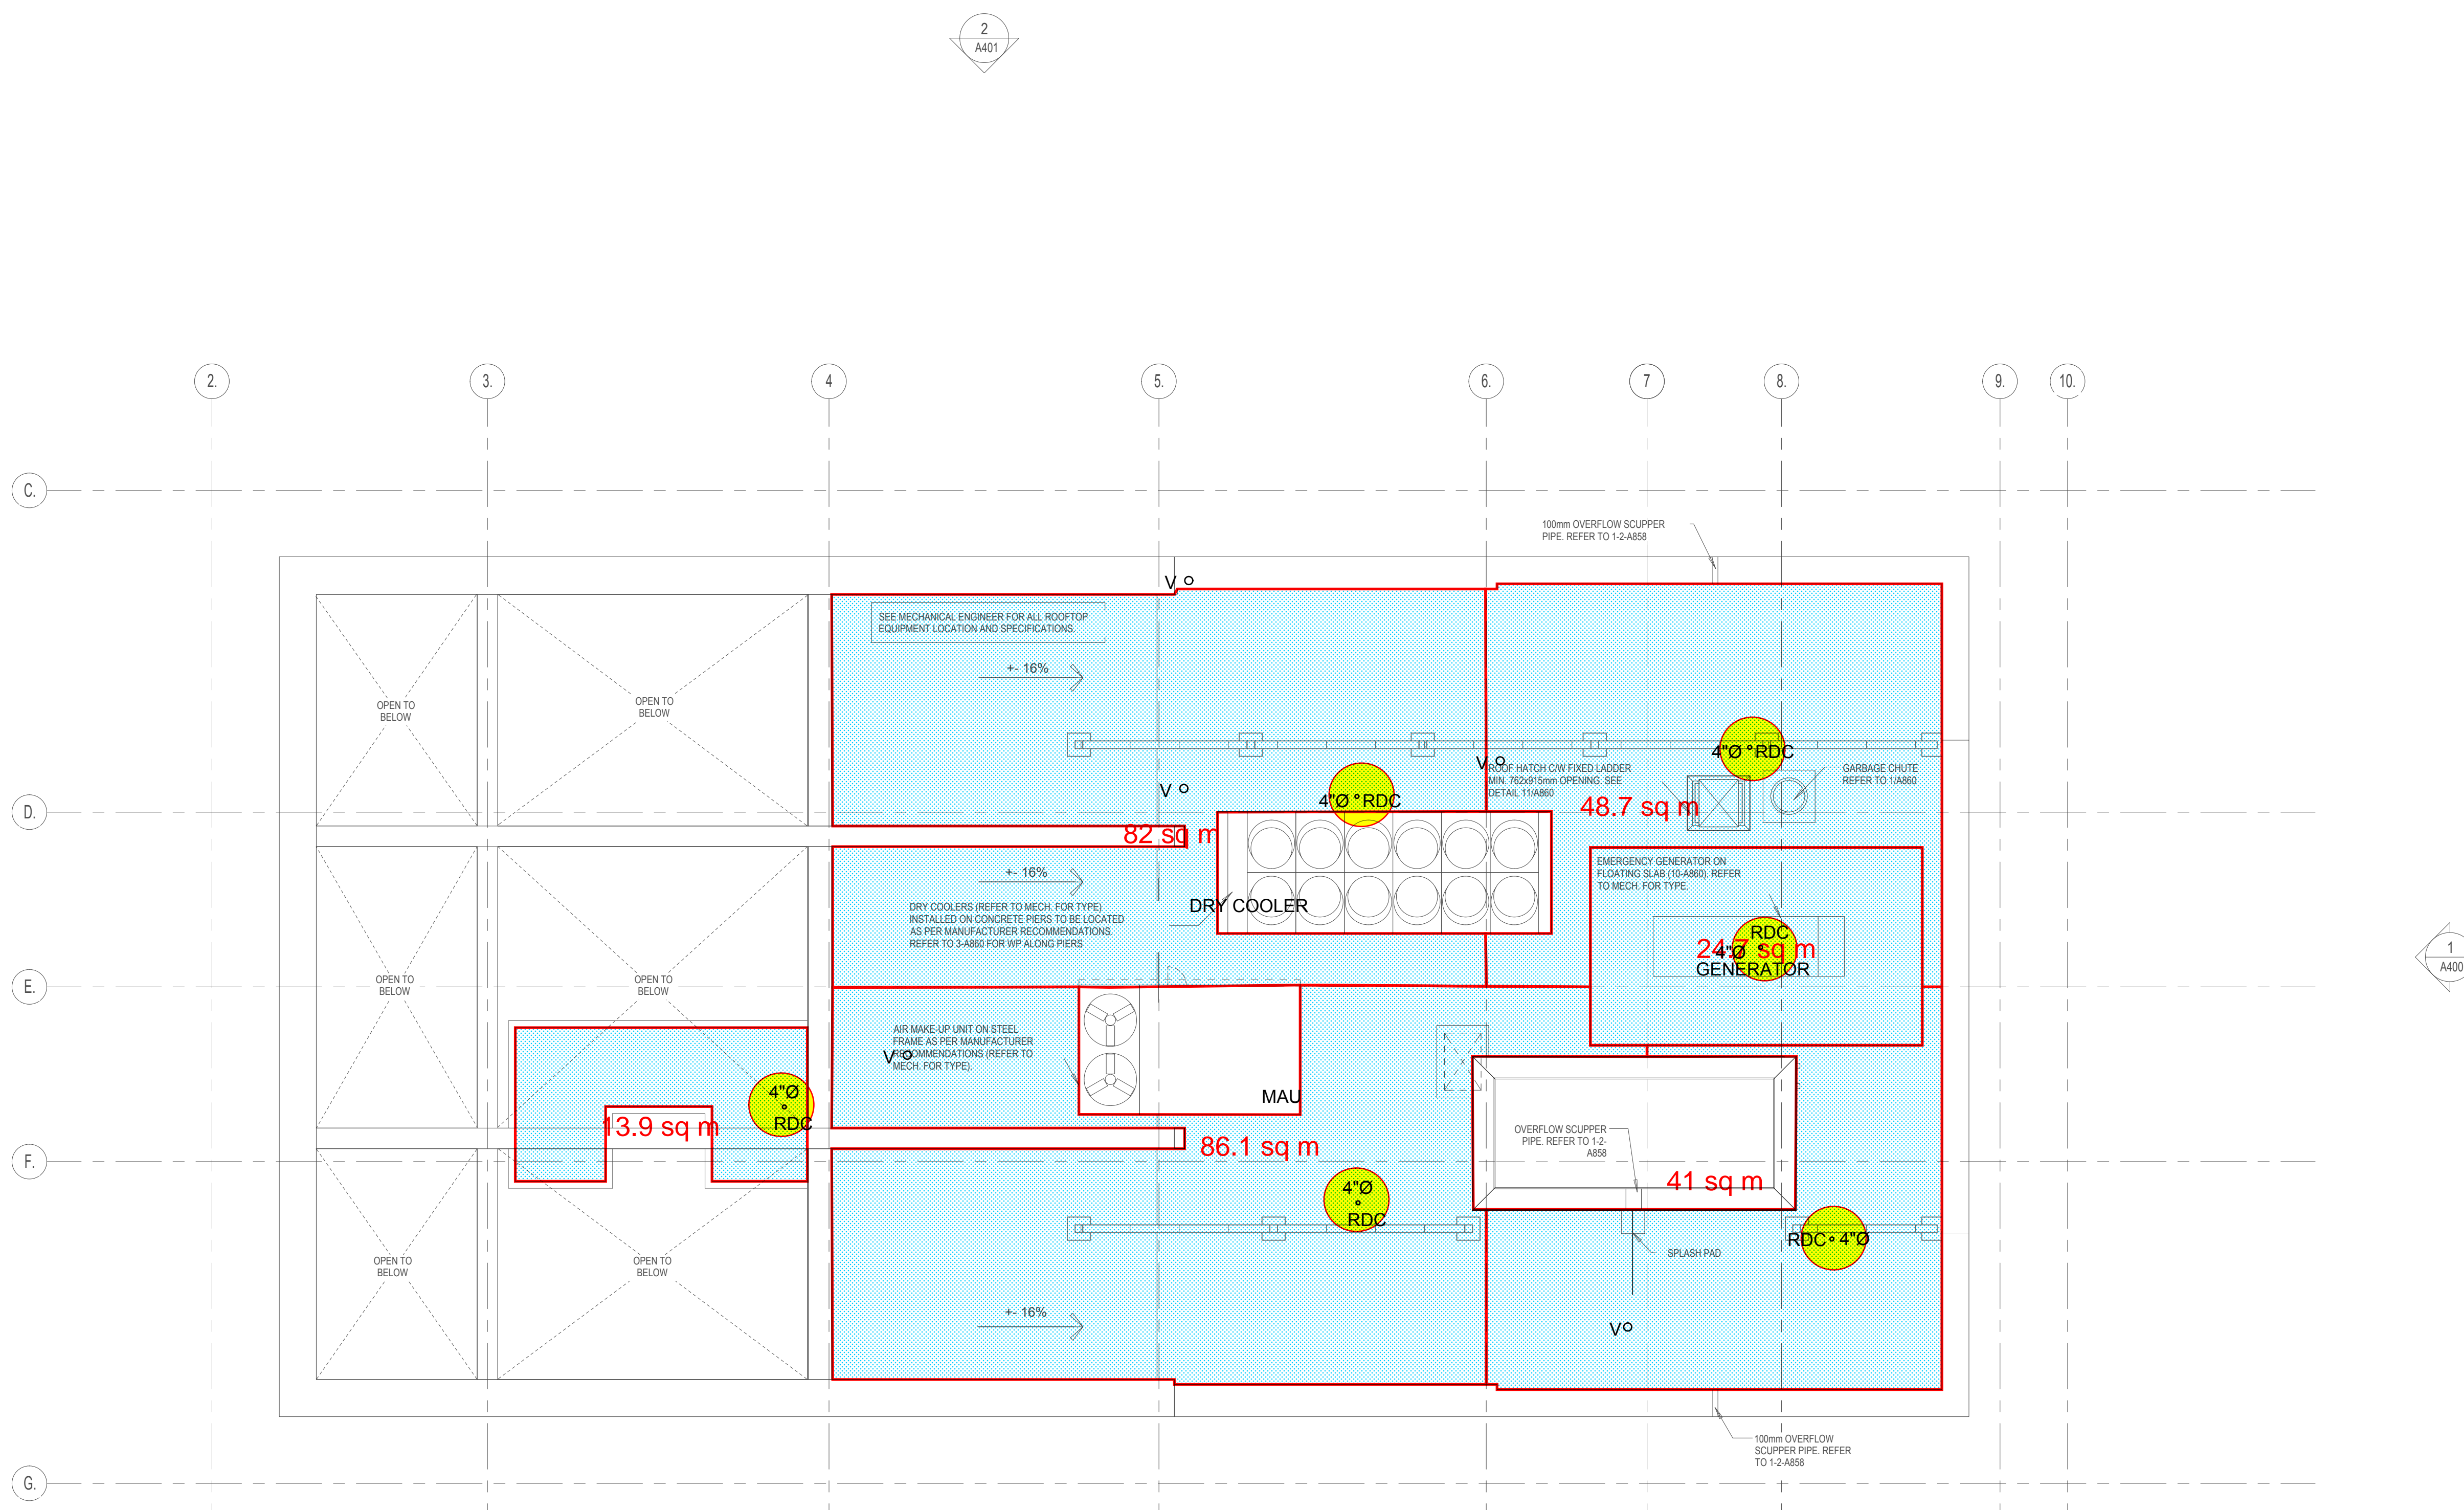

*NOTE: REFER TO A-860 FOR TYPICAL ROOFING DETAILS AT MECHANICAL EQUIPMENTS

- ROOF DRAINS (6 TOTAL)**
- 4.3 sq m AREA AVAILABLE FOR PONDING**
- 282.5 m2 TOTAL ROOF AREA**
- 296.4 m2**

NO.	DATE	REVISION	NAME
11	06/03/2018	UPDATED WITH ARCH. PLANS	MY
10	09/3/2017	FINAL IFC	MY
9	08/15/2017	UPDATED PLANS	MY
8	6/23/2017	ISSUED FOR CONSTRUCTION	MY
7	5/5/2017	ISSUED FOR FINAL	MY
6	2/1/2017	PRICING	MY
5	10/25/2016	FINAL REVIEW	MY
4	6/24/2016	PERMIT	MY
3	5/24/2016	FINAL COORDINATION	MY
2	5/9/2016	75% SUBMISSION	MY

CLIENT

BRIGIL

88 Lois Street, Gatineau QC J8Y 3R7
T: 819-243-7362 Email: al.farid@brigil.com, moham@brigil.com

M&E
ENGINEERING

1436868 ONTARIO LTD.
205 Kincardine Drive, Kanata, Ontario, K2V1C5
Tel: 613-836-3420 Fax: 613-836-5957

THIS DRAWING IS THE SOLE PROPERTY OF M & E ENGINEERING. REPRODUCTION IS NOT PERMITTED

PROFESSIONAL STAMP

PROJECT


PETRIES LANDING PHASE 2

DRAWING

ROOF DRAIN LAYOUT HIGH ROOF

PROJECT NUMBER	
CHECKED BY	DESIGNED BY
MY	MY
DRAWN BY	SCALE
	1 : 75
DATE	DRAWING NUMBER
	M-111
REVISION	

Tower 4 - Amenties

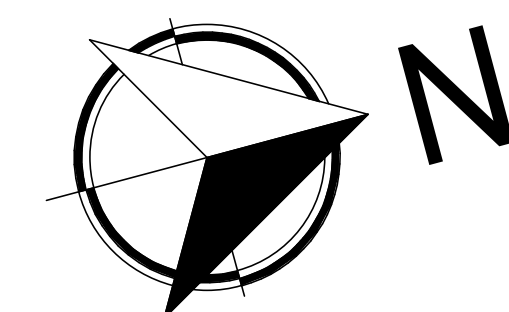

- NOTES GÉNÉRALES - General Notes**
- Ces documents d'architecture sont la propriété exclusive de NEUF architecte(s) et ne peuvent être utilisés, reproduits ou copiés sans autorisation écrite préalable. / These architectural documents are the exclusive property of NEUF architecte(s) and cannot be used, copied or reproduced without written prior authorization.
 - Les dimensions apparaissant aux documents doivent être vérifiées par l'entrepreneur avant le début des travaux. / All dimensions which appear on the documents must be verified by the contractor before to start the work.
 - Vous devez avoir l'assurance de tous dimensionnement et de toutes caractéristiques de ces documents de tous autres professionnels. / The architect must be notified of all errors, omissions and discrepancies between these documents and those of the other professionals.
 - Les dimensions sur ces documents doivent être lues et non mesurées. / The dimensions on these documents must be read and not measured.

STRUCTURAL - Structure
Leroux & Cyr
 130 Blvd. Henri-Bourassa Est, Montréal QC H3L 1B7
 T: 438-381-7772 Courriel: glenon@leroux-cyr.com

MECHANICAL/ELECTRICAL - Mécanique/Électrique
Goodkey, Weedmark & Associates Ltd.
 188 Woodward Drive, Ottawa ON K2C 3P8
 T: 613-272-5111 Email: m.soson@goodkey.com / r.w@goodkey.com




LANDSCAPE ARCHITECT - Architect paysager
Levstek Consultants Inc.
 1817 High Street, Ottawa ON K2A 2V2
 T: 613-826-0518 (203) Email: rlevstka@levstek.com

GEO/TECHNICAL - Géotechnique
Paterson Group
 1000 Avenue de l'Énergie, Ottawa ON K2E 1T9
 T: 613-226-7351 Email: julien.paterson@patersongroup.ca

CIVIL - Civil
exp Services Inc.
 2655 Queenway Drive, Suite 100, Ottawa ON K2B 8H6
 T: 613-668-1899 Email: cros.colton@exp.com

ARCHITECTES - Architect
NEUF architecte(s)
 630, boul. René-Lévesque O, 32e étage, Montréal QC H3B 1S6
 T: 514 847 1117 NEUFarchitecte.com

SCEAU / Seal

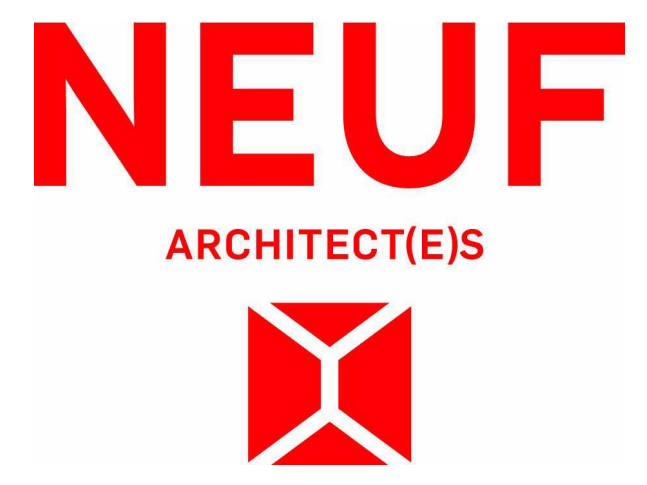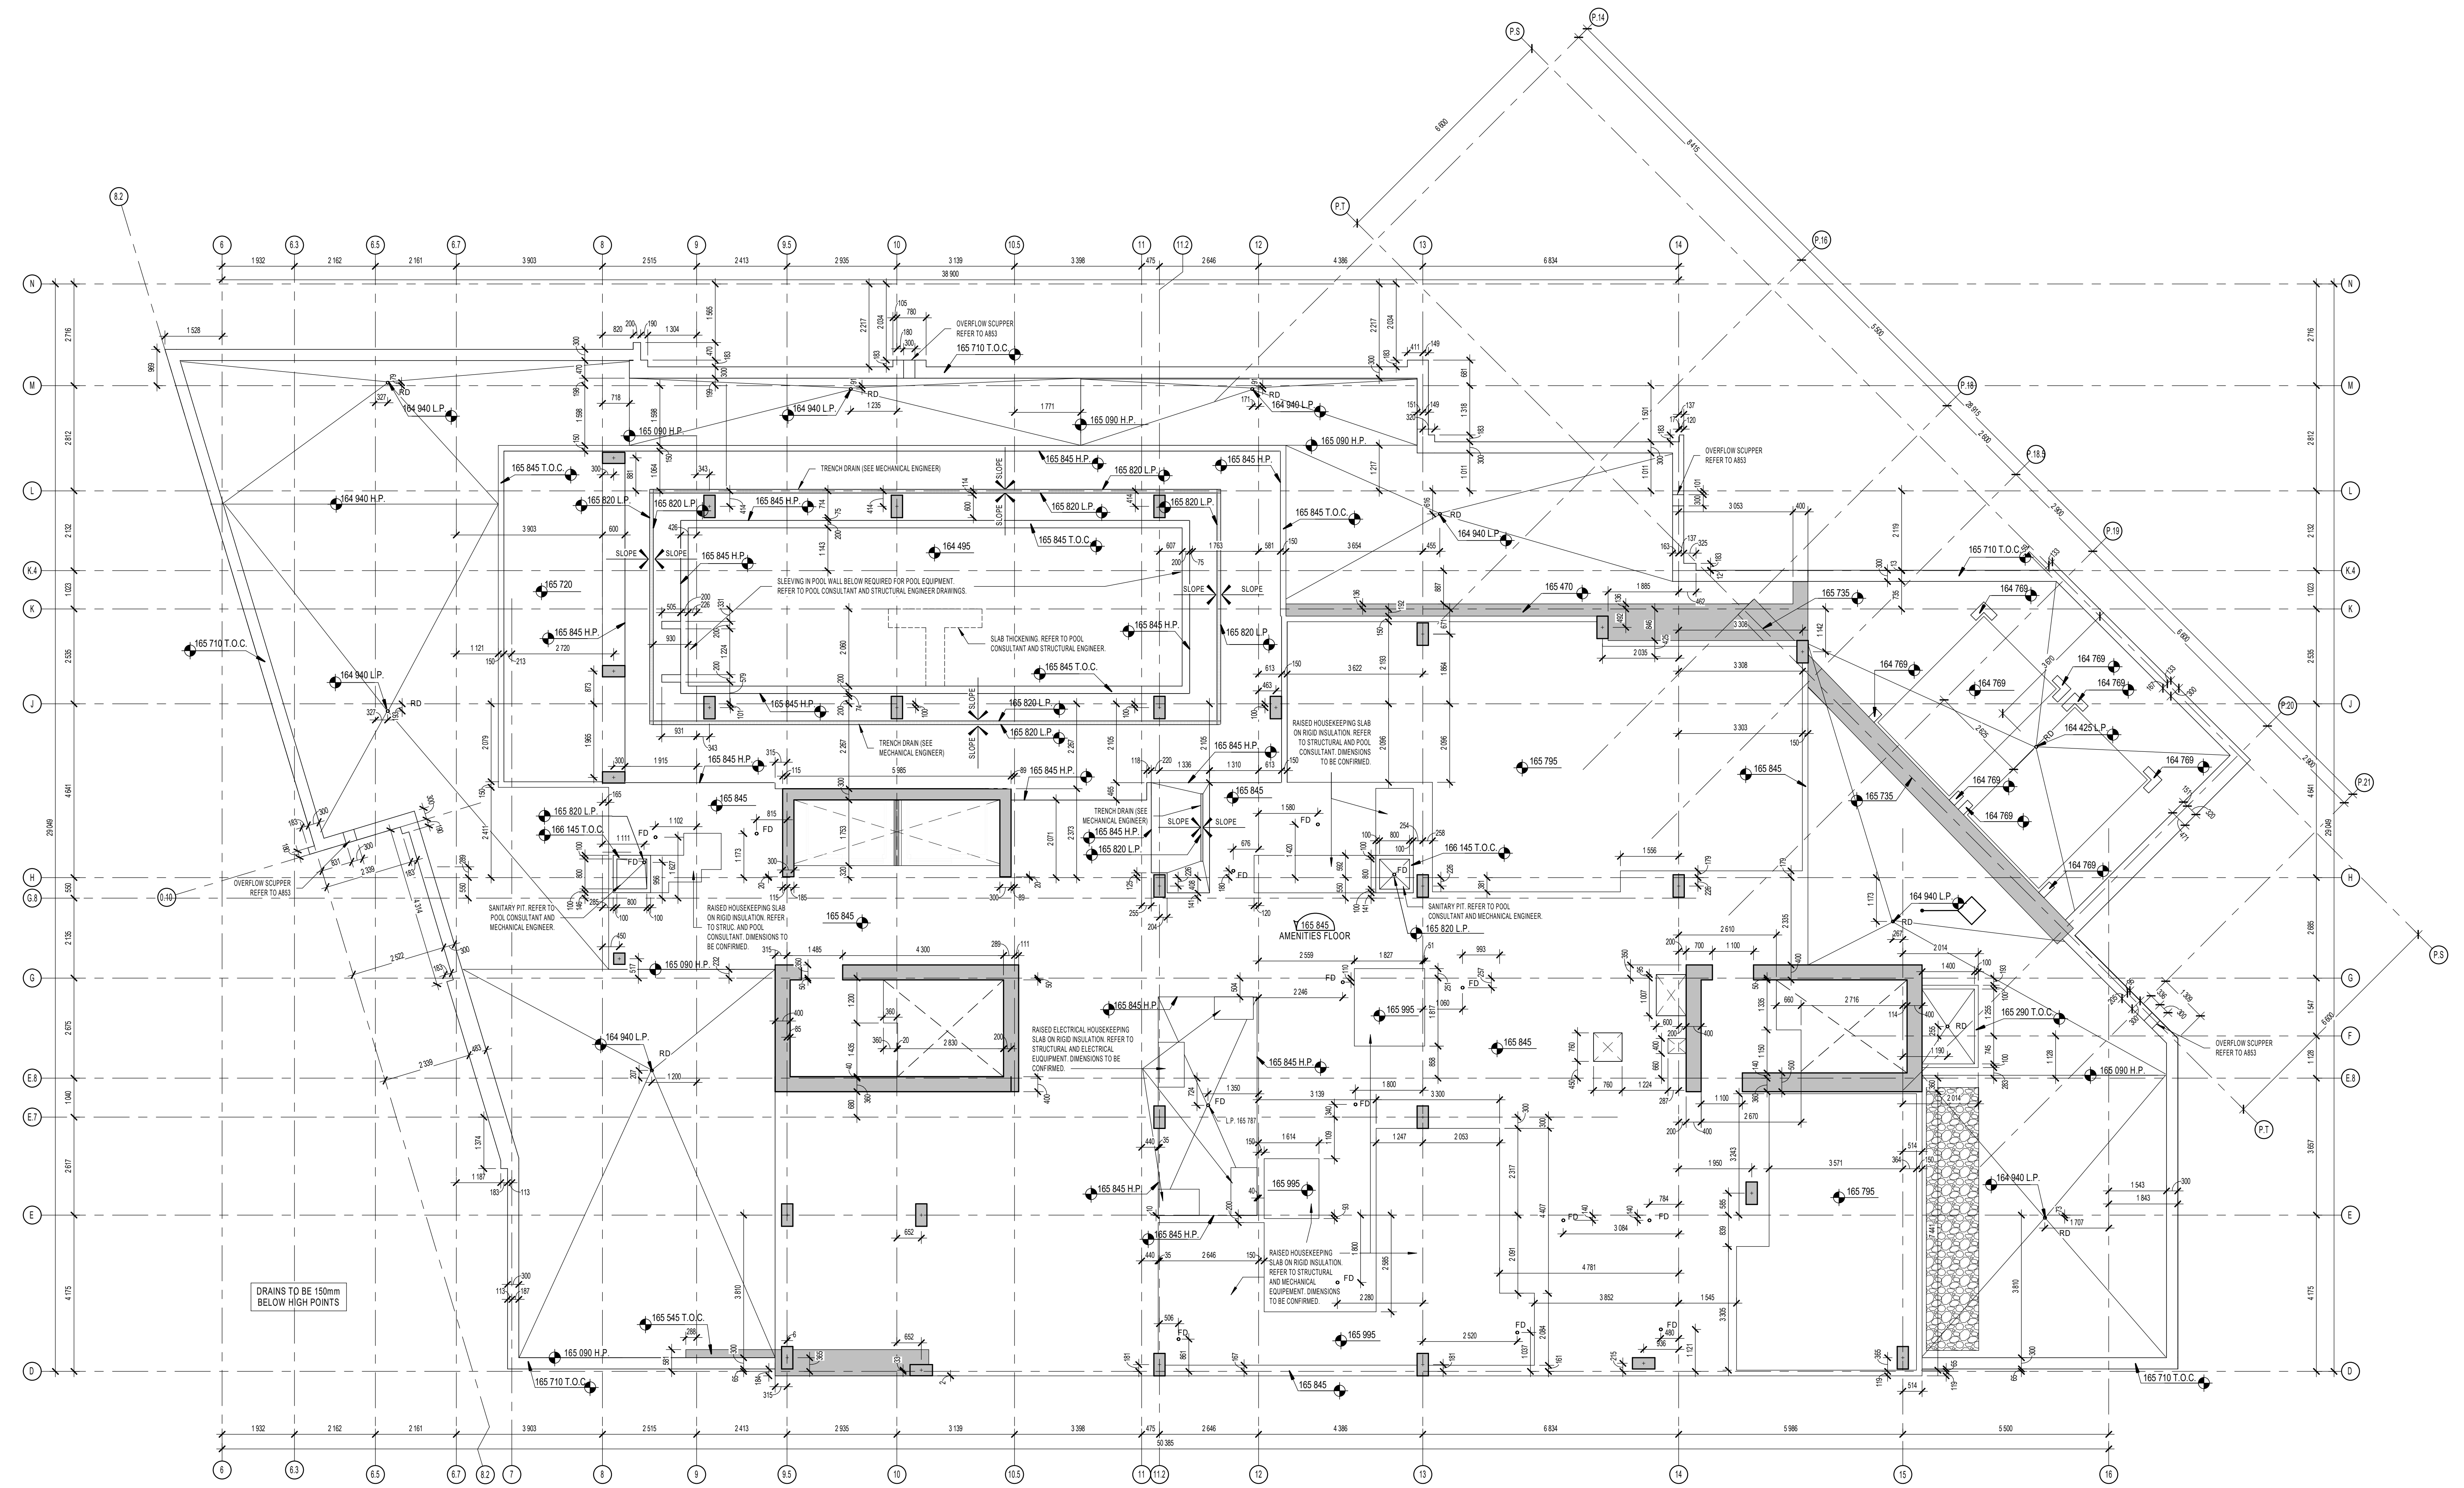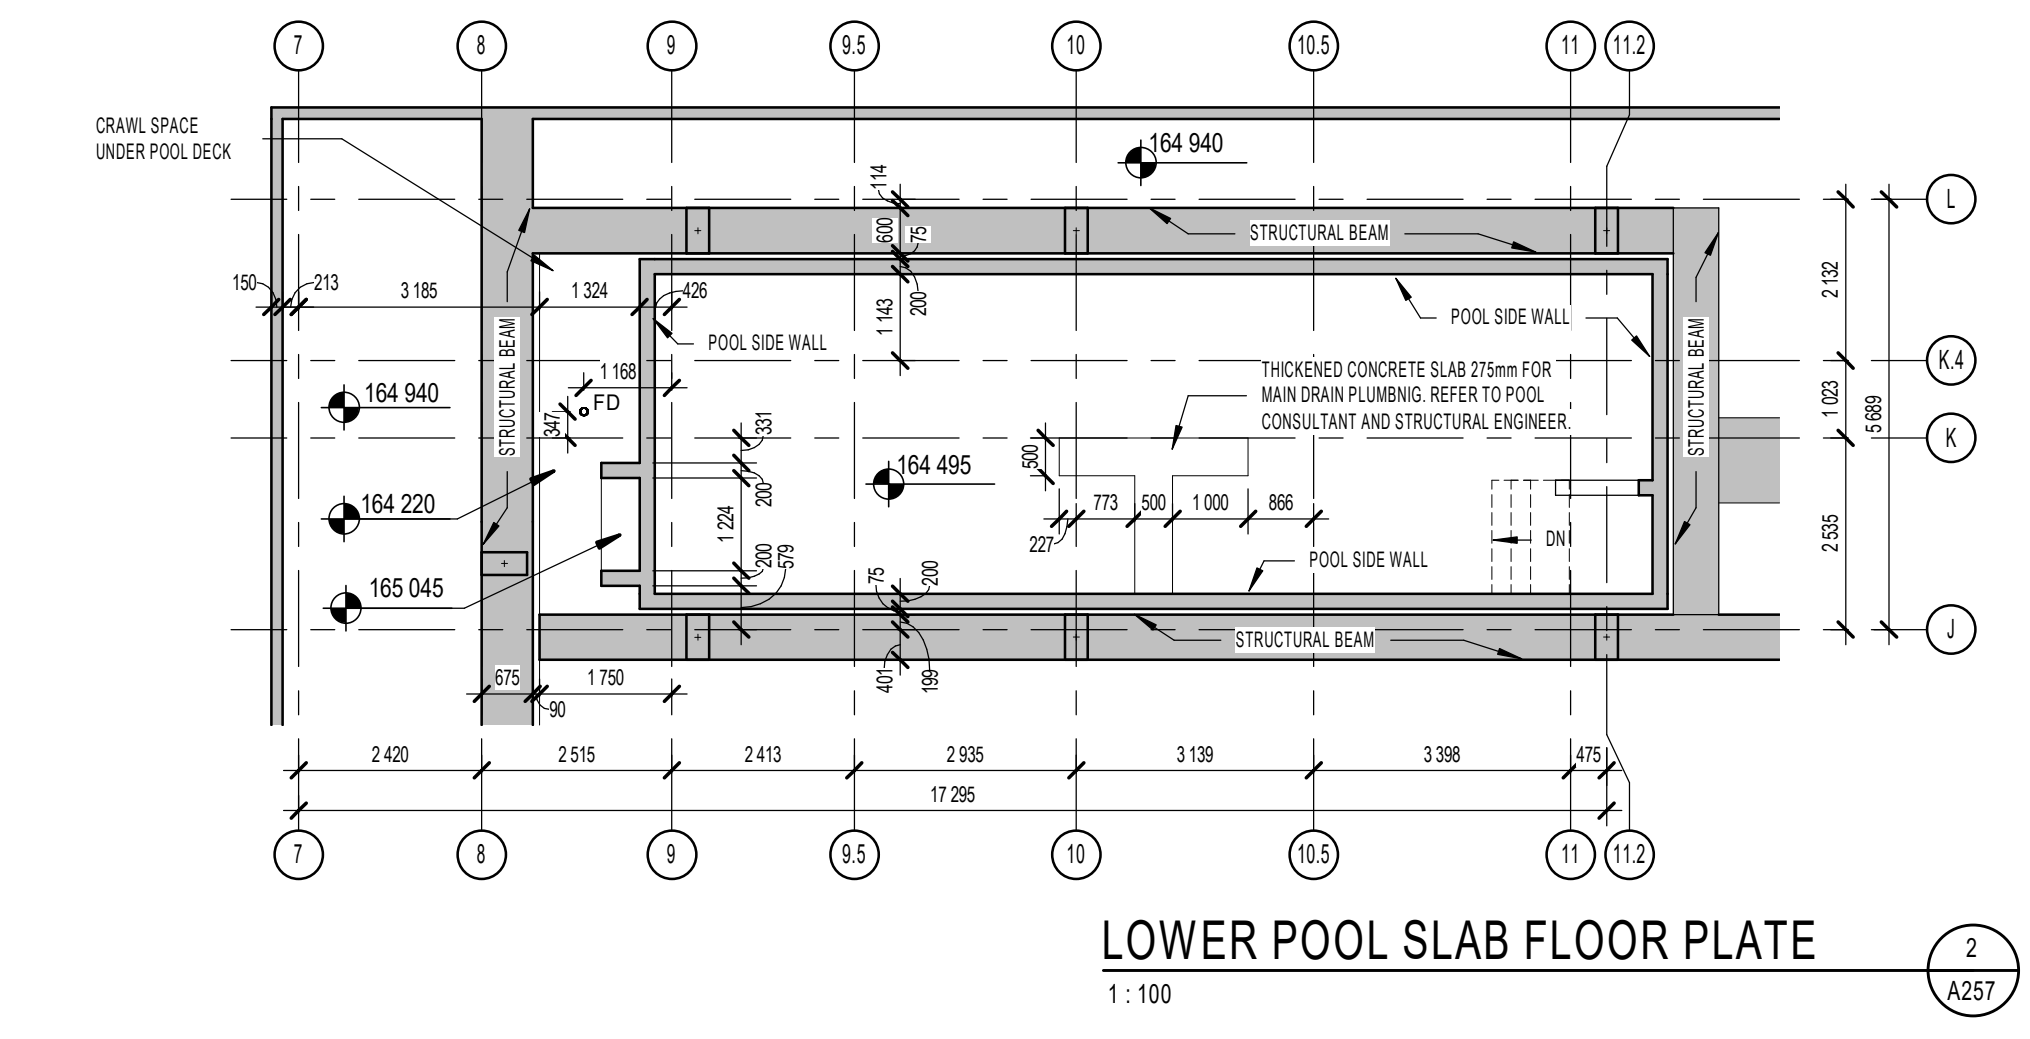

OUVRAGE - Project
PETRIE'S LANDING I - TOWER 4

EMPLACEMENT - Location NO PROJET No
ORLEANS, ON 12190.00

NO	REVISION	DATE (aa-mm-jj)
1	30% ISSUE	2020-03-31
2	60% ISSUE	2020-06-30
3	80% ISSUE	2021-05-10
4	100% DRAFT ISSUE	2021-07-01
5	ISSUED FOR PERMIT	2021-10-15
6	ISSUED FOR TENDER	2022-02-02
7	FOR PERMIT UPDATE	2022-03-14
8	ISSUED FOR ADD-01	2022-04-05
9	ISSUED FOR ADD-02	2022-04-18
10	ISSUED FOR ADD-04	2022-05-15
11	ISSUED FOR ADD-05	2022-06-05
12	ISSUED FOR COORDINATION	2022-10-22
13	ISSUED FOR PERMIT, REV. 1	2024-01-17
14	ISSUED FOR COORDINATION	2024-03-07



DESSINÉ PAR Drawn by VERIFIÉ PAR Checked by
MU/RR MU
 DATE (aa.mm.jj) 10/15/2019 ÉCHELLE Scale
As
 TITRE DU DESSIN Drawing Title indicated

AMENITIES & LOWER POOL SLAB FLOOR PLATE

REVISION/ Revision NO DESSIN/ Draw Number
14 A257

AMENITIES FLOOR PLATE
 1:75

Tower 4 - High Roof

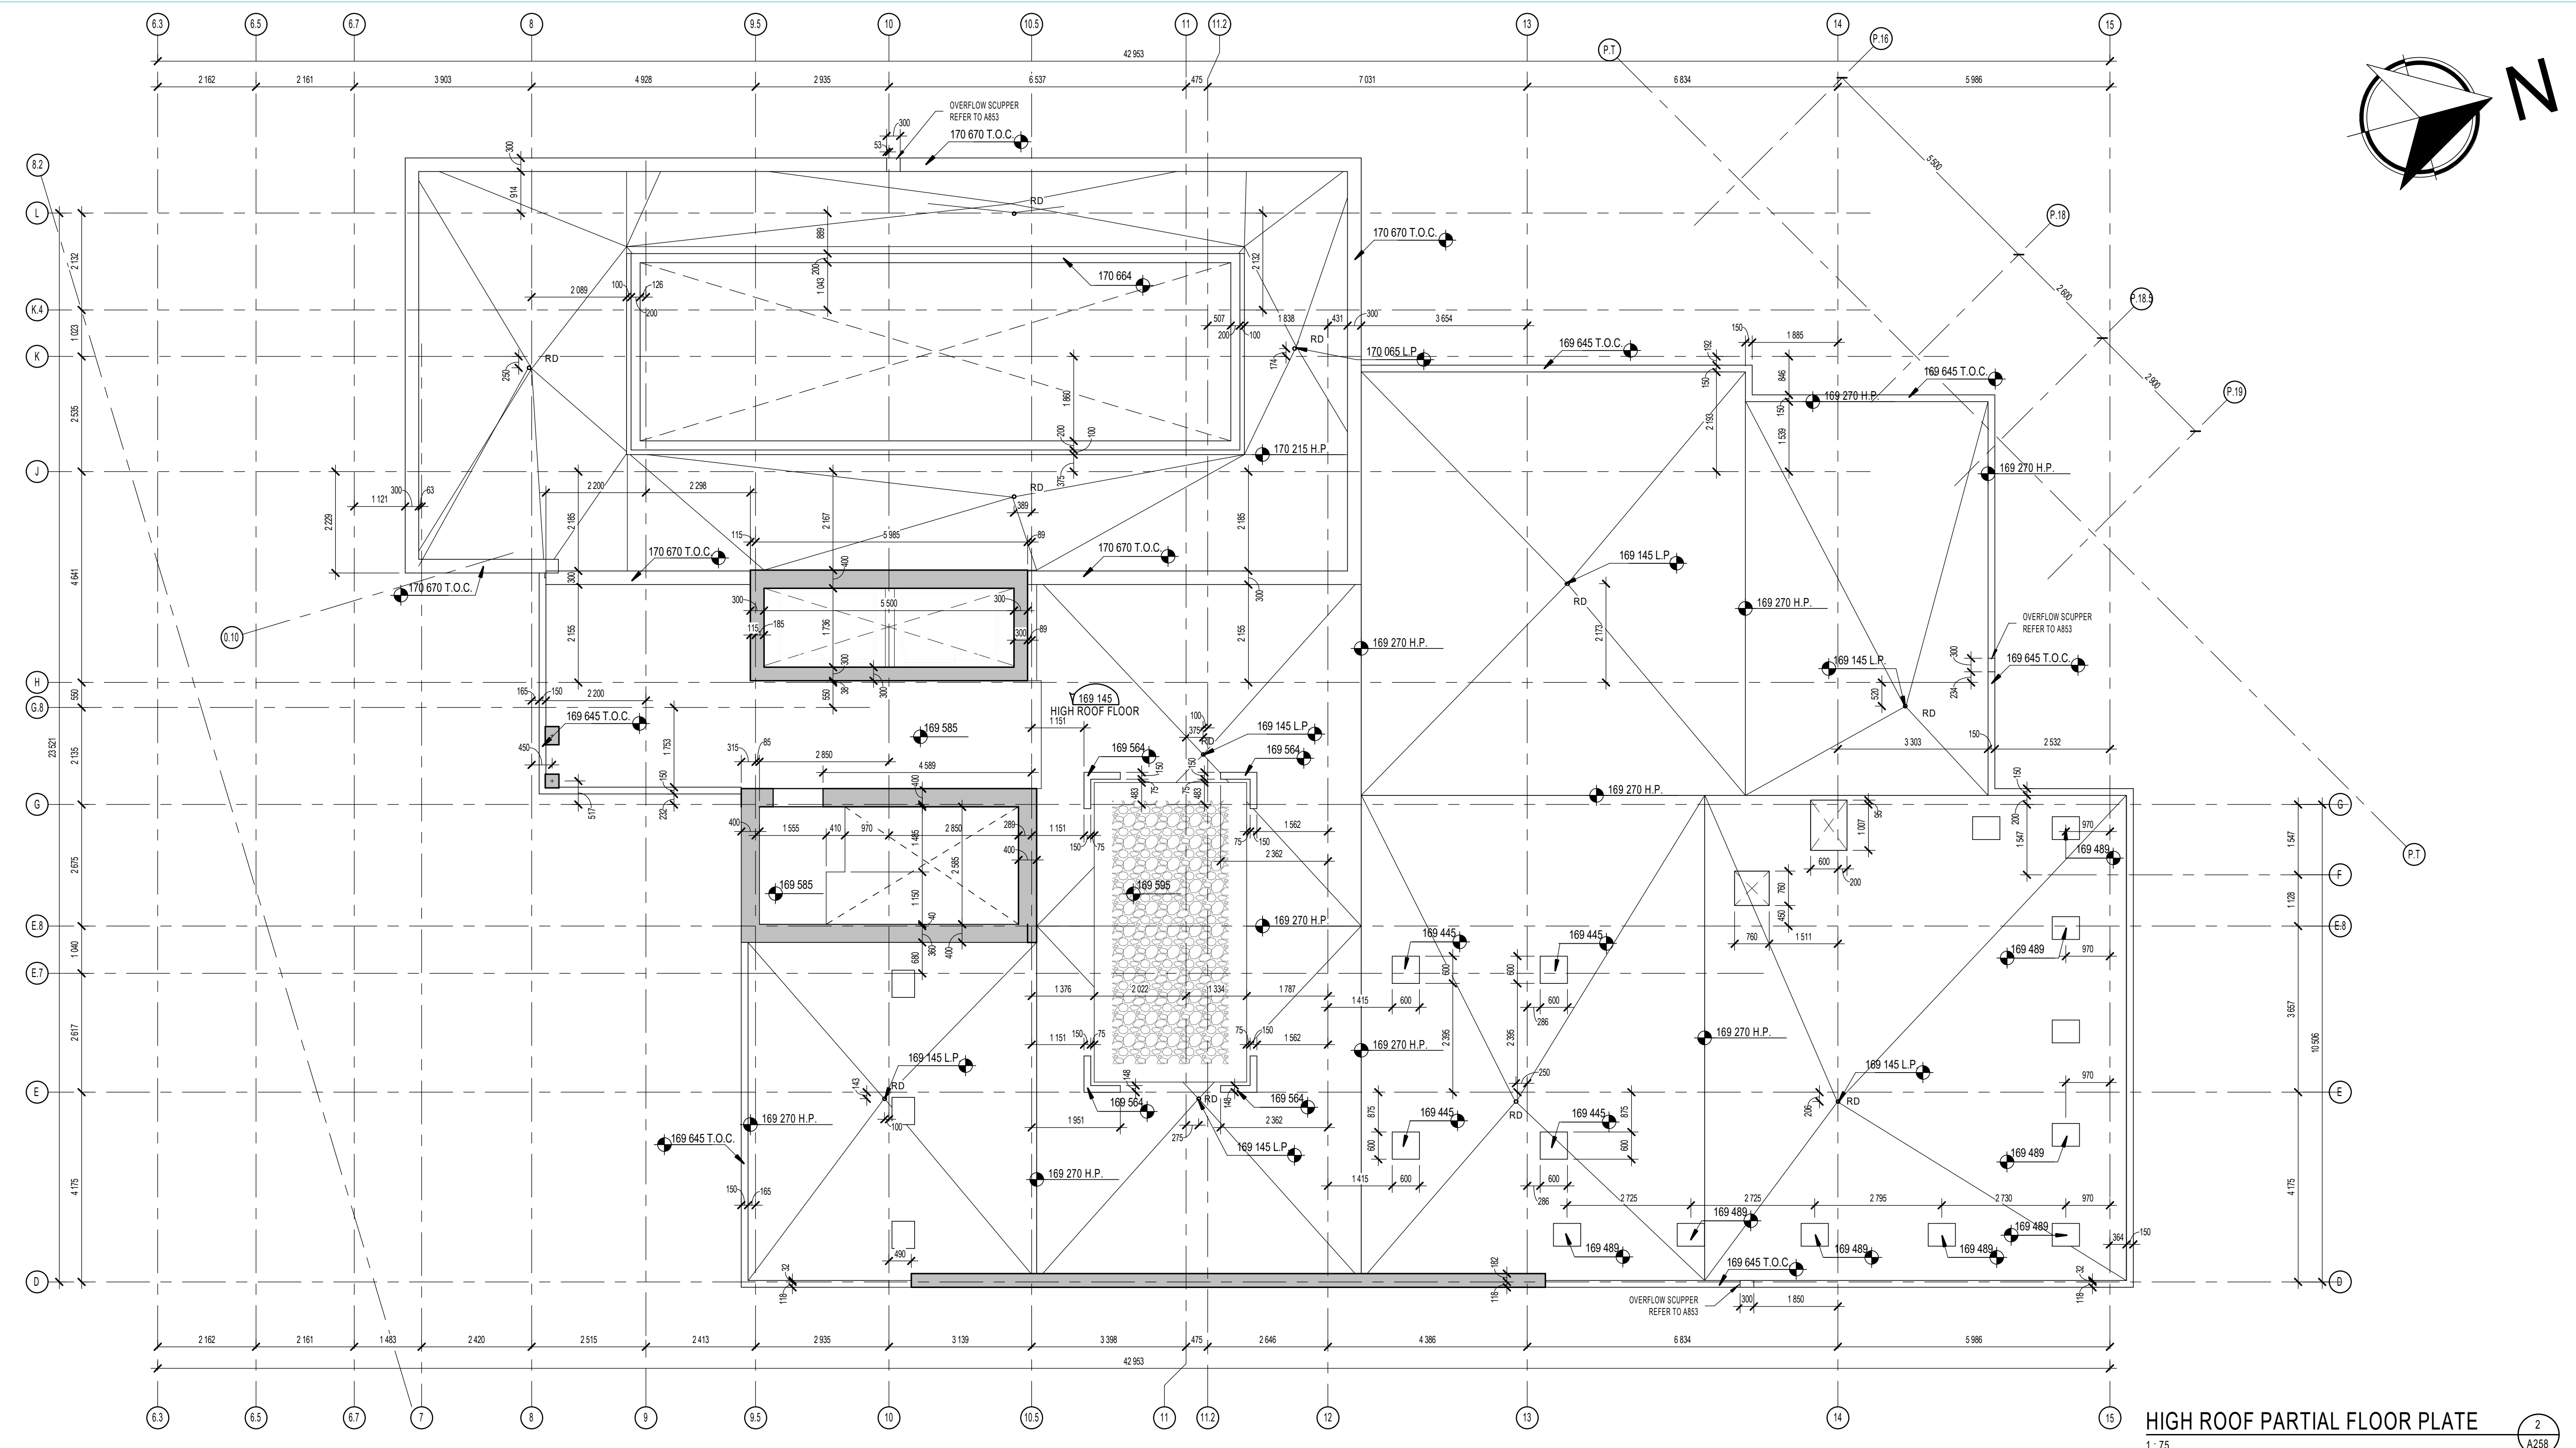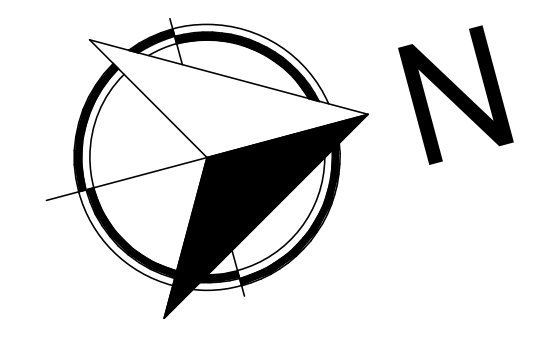

NOTES GÉNÉRALES - General Notes

1. Ces documents d'architecture sont la propriété exclusive de NEUF architect(e)s et ne peuvent être utilisés, reproduits ou copiés sans autorisation écrite préalable. / These architectural documents are the exclusive property of NEUF architect(e)s and cannot be used, copied or reproduced without written pre-authorization.
2. Les dimensions apparaissant aux documents doivent être vérifiées par l'entrepreneur avant le début des travaux. / All dimensions which appear on the documents must be verified by the contractor before to start the work.
3. Veuillez avoir l'habitude de tous dimensionner et/ou changer les dimensions de ces documents de ceux des autres professionnels. / The architect must be notified of all errors, omissions and discrepancies between these documents and those of the others professionals.
4. Les dimensions sur ces documents doivent être lues et non mesurées. / The dimensions on these documents must be read and not measured.

STRUCTURAL - Structure
Leroux & Cyr
 130 Blvd. Henri-Bourassa Est, Montréal QC H3L 1B7
 T: 438-381-7772 Courriel: glenn@leroux.com

MECHANICAL/ELECTRICAL - Mécanique/Électrique
Goodkey, Weedmark & Associates Ltd.
 1888 Woodward Drive, Ottawa ON K2C 3P8
 T: 613-273-5111 Email: m.soson@gmail.com / r1v1@gea.com


LANDSCAPE ARCHITECT - Architect paysager
Levstek Consultants Inc.
 3811 High Crest, Ottawa ON K0K 2V2
 T: 613-826-0518 (203) Email: rsvivka@levstek.com

GEOLOGICAL - Géotechnique
Paterson Group
 8 Av. Centre, Ottawa ON K2E 1T9
 T: 613-226-7351 Email: jillene@patersongroup.ca

CIVIL - Civil
exp Services Inc.
 2655 Queenview Drive, Suite 100, Ottawa ON K2B 8H6
 T: 613-668-1899 Email: cns.collins@exp.com

ARCHITECTES - Architect
NEUF architect(e)s
 630, boul. René-Lévesque O, 32e étage, Montréal QC H3B 1S6
 T: 514 847 1117 NEUFarchitectes.com

SCEAU / Seal

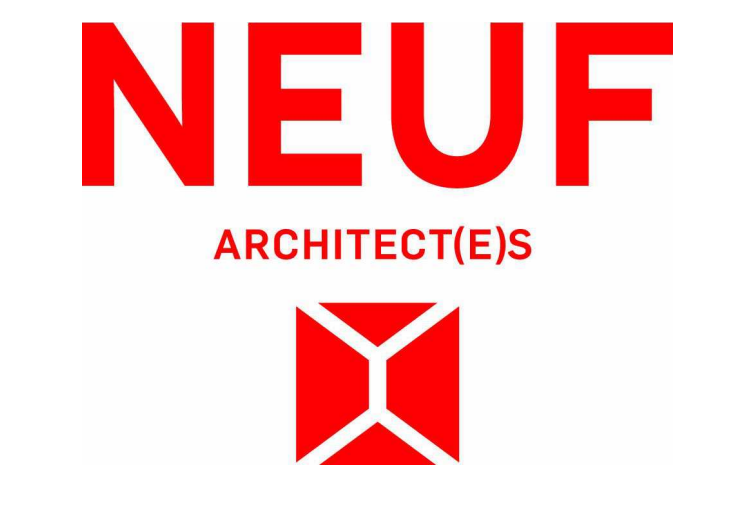


OUVRAGE - Project
PETRIE'S LANDING I - TOWER 4
 ORLEANS, ON NO PROJET No. 12190.00

NO	RÉVISION	DATE (aa-mm-jj)
1	30% ISSUE	2020-03-31
2	60% ISSUE	2020-06-30
3	80% ISSUE	2021-05-10
4	90% DRAFT ISSUE	2021-05-21
5	ISSUED FOR PERMIT	2021-10-15
6	ISSUED FOR TENDER	2022-03-02
7	FOR PERMIT UPDATE	2022-03-14
8	ISSUED FOR ADD-01	2022-03-25
9	ISSUED FOR ADD-02	2022-04-18
10	ISSUED FOR ADD-04	2022-05-15
11	ISSUED FOR ADD-06	2022-06-05
12	ISSUED FOR PFA-001	2023-03-24
13	ISSUED FOR COORDINATION	2023-12-22
14	ISSUED FOR PERMIT - REV. 1	2024-04-17
15	ISSUED FOR COORDINATION	2024-03-07

DESSINÉ PAR Drawn by: **MU/RR** VÉRIFIÉ PAR Checked by: **MU**
 DATE (aa-mm-jj): **10/15/2019** ÉCHELLE Scale: **1 : 75**
 TITRE DU DESSIN Drawing Title: **HIGH ROOF FLOOR PLATE**

REVISION: Revision NO DESSIN: Draw Number
15 **A258**

Tower 5/6 - Podium

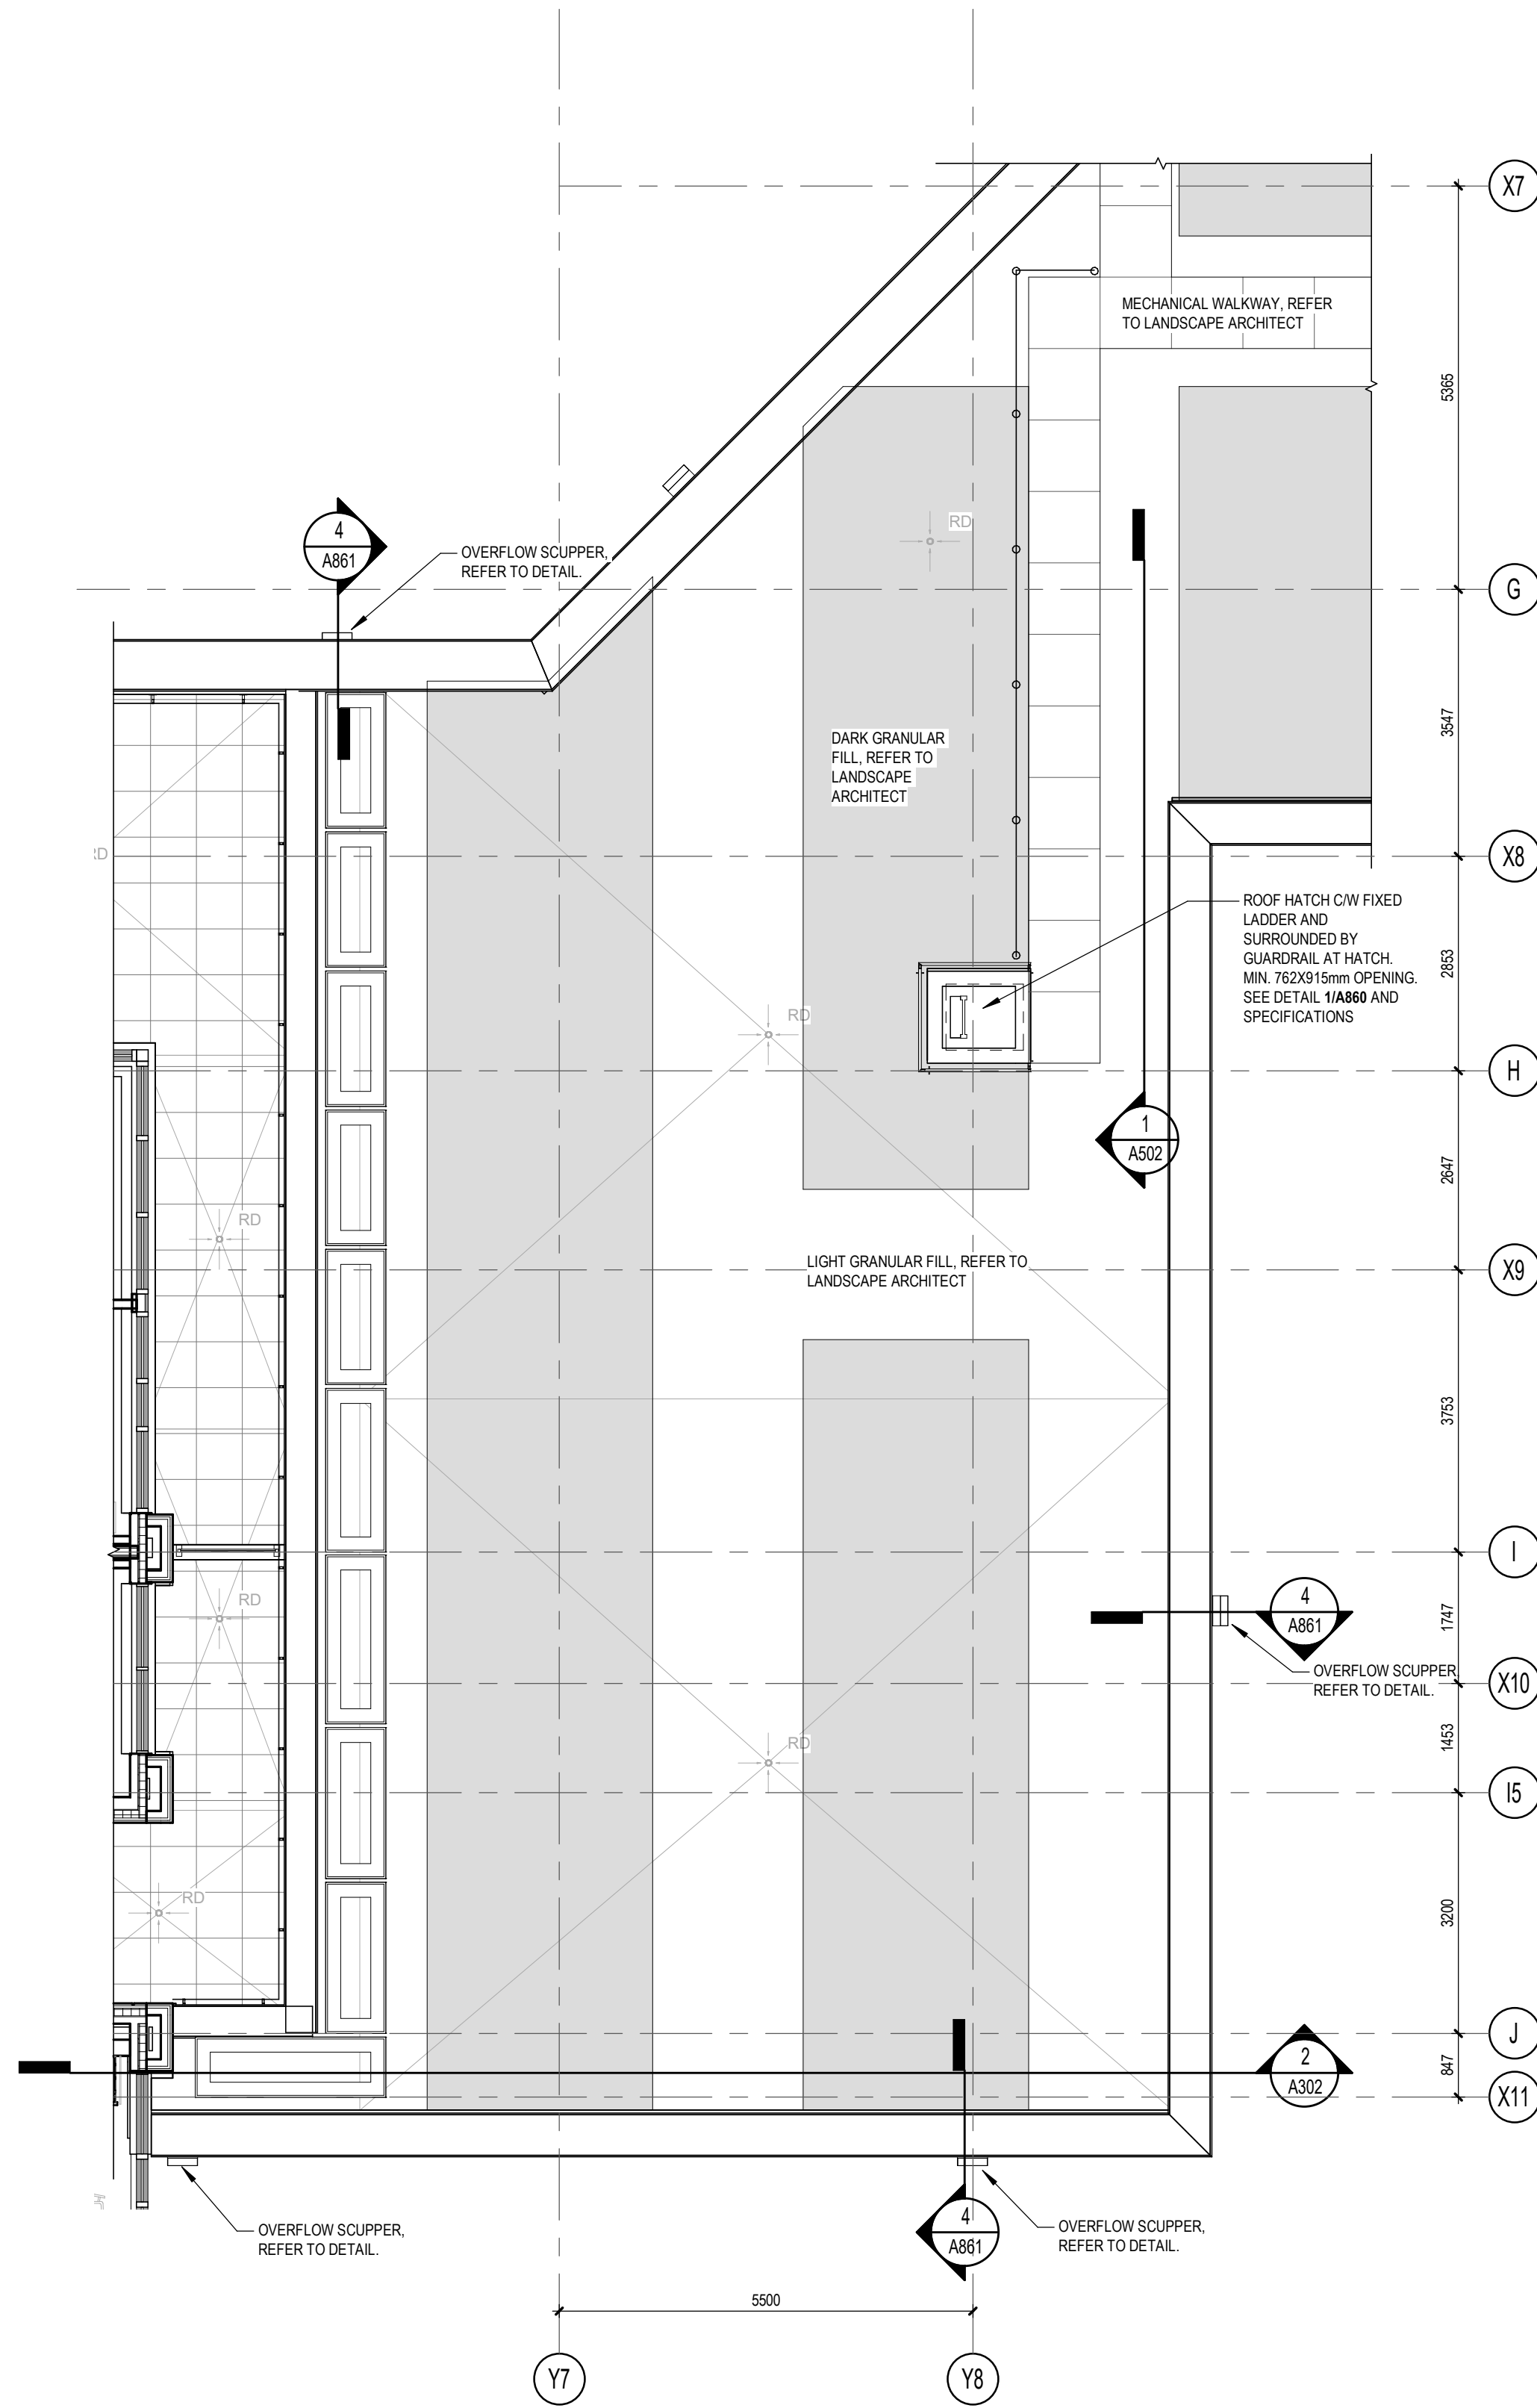


GENERAL 3RD FLOOR PLAN ROOF TOP

T6

1:75

2 A218A

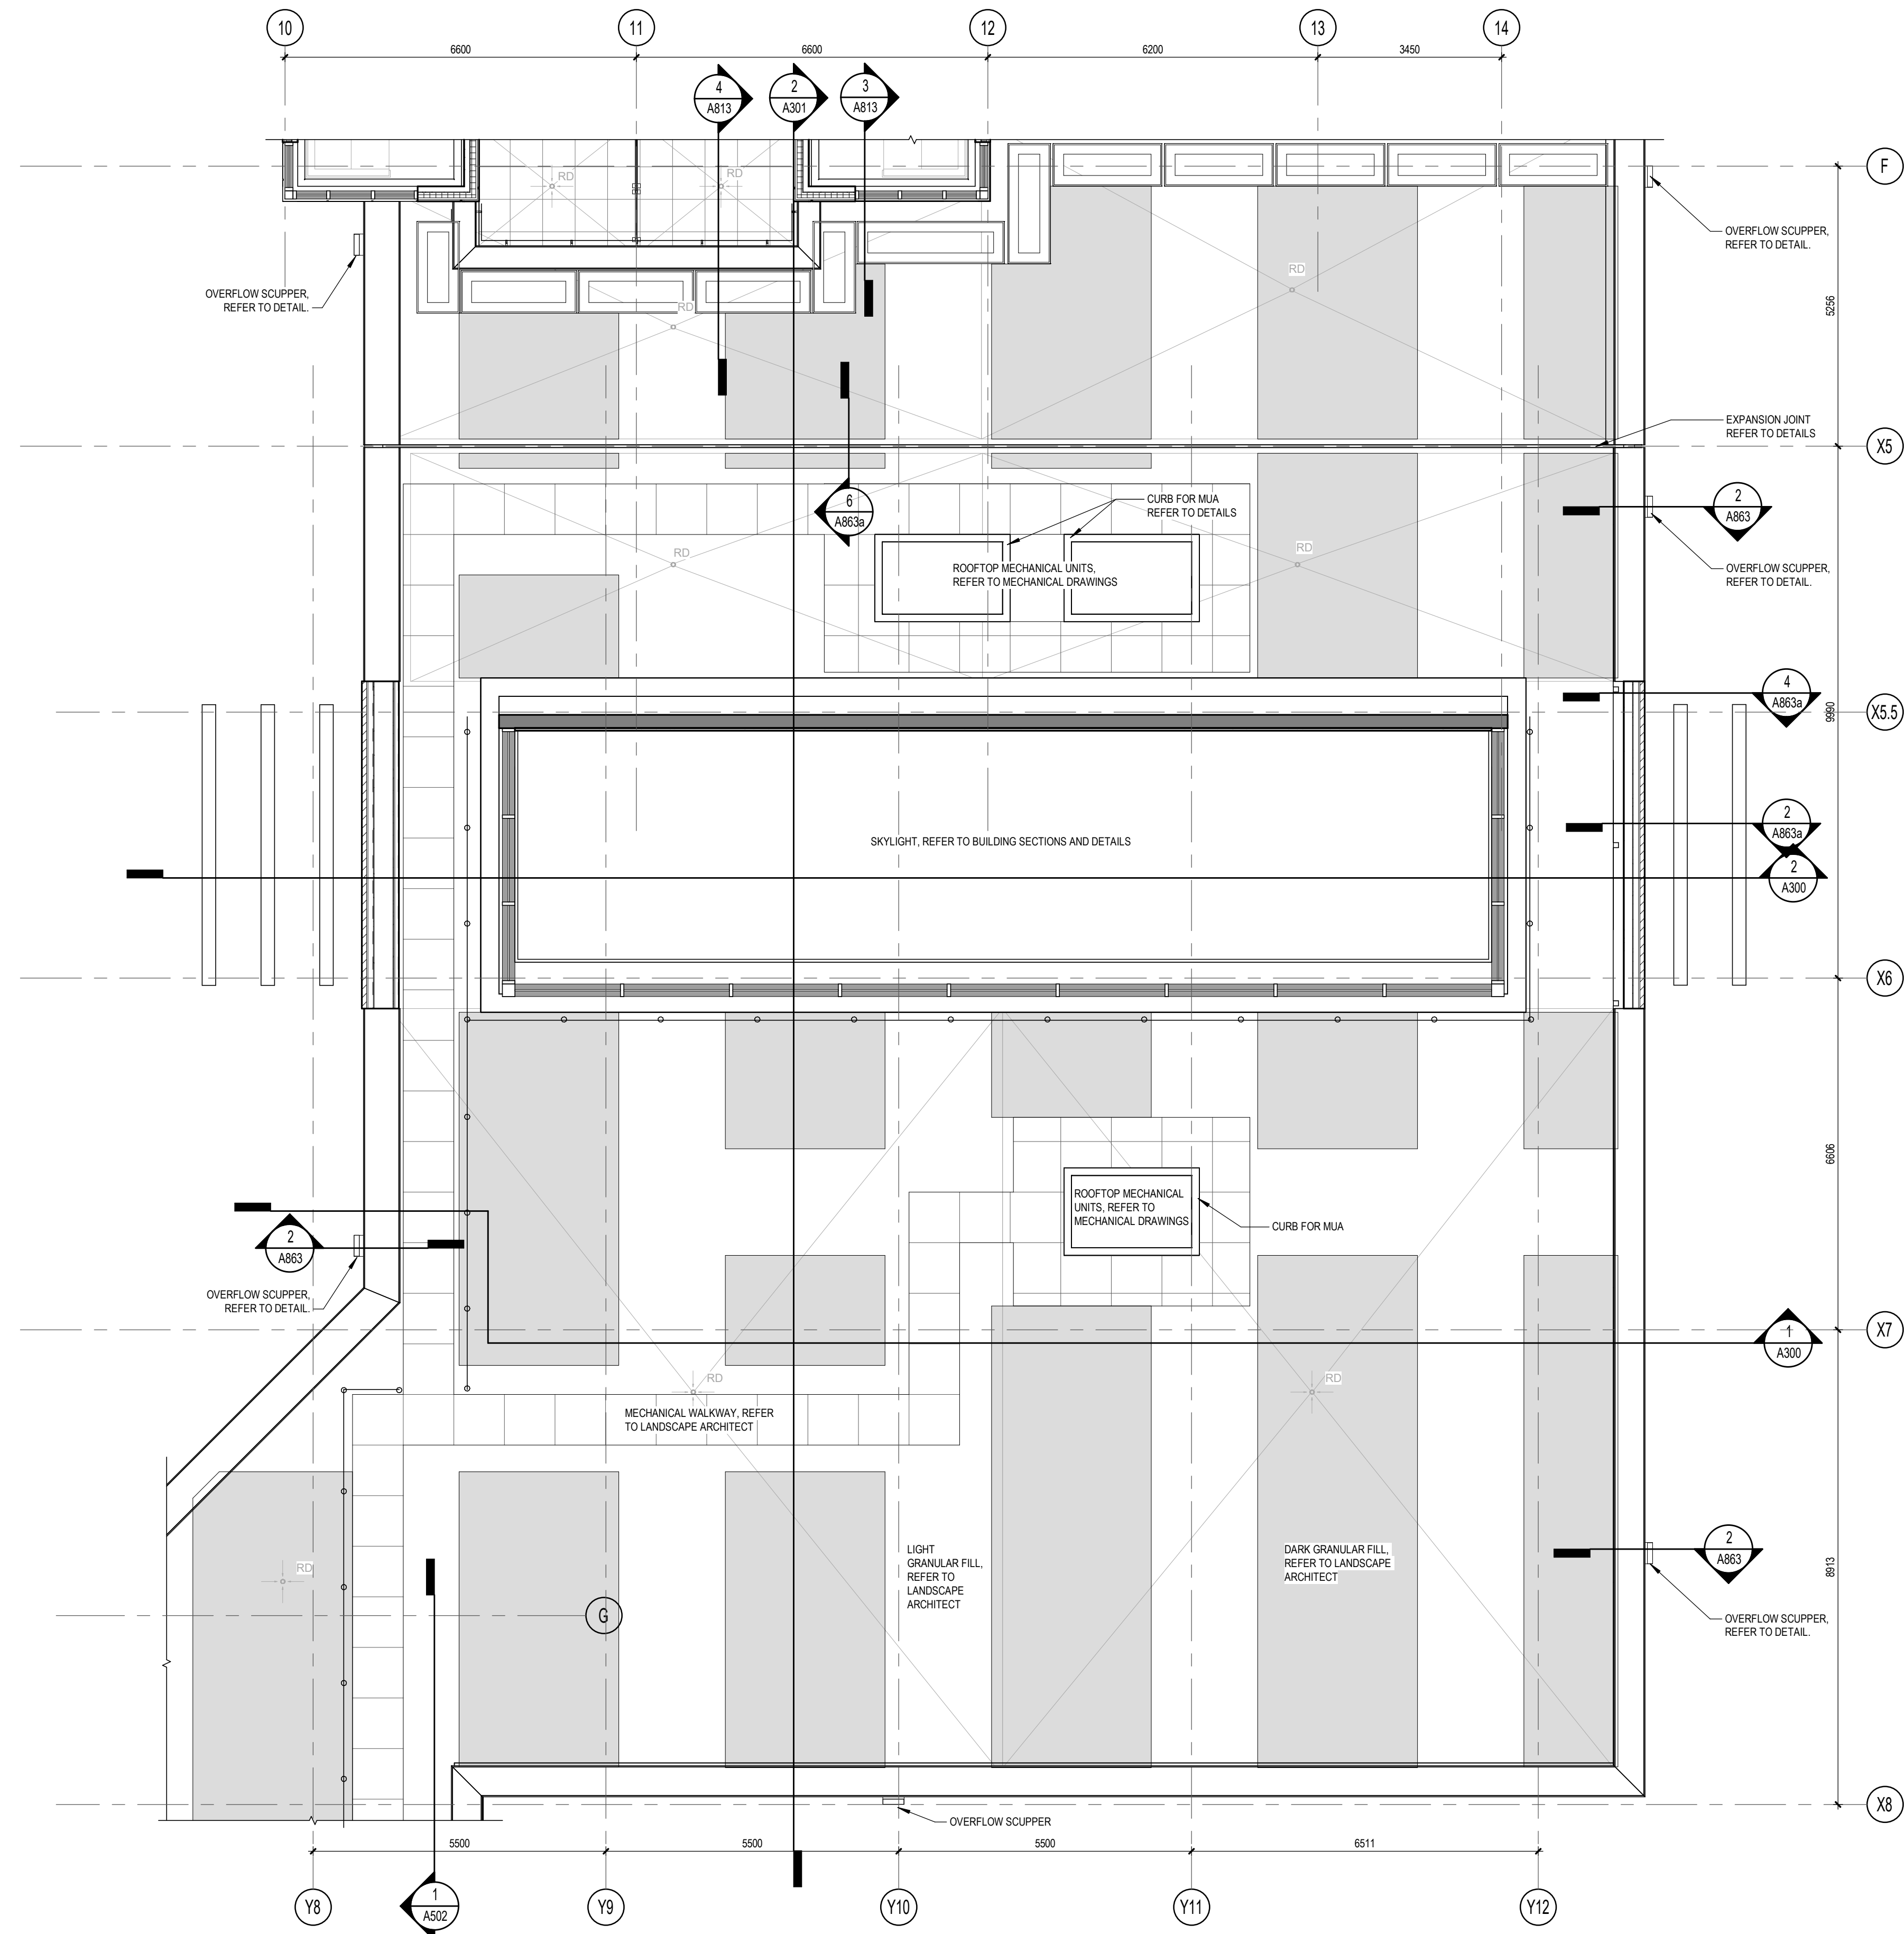

GENERAL 3RD FLOOR PLAN ROOF TOP

T5

1:75

1 A218A

GENERAL NOTES / Notes Générales

- These architectural documents are the exclusive property of NEUF architect(e)s and may not be used, reproduced or copied without prior written authorization. / Ces documents d'architecture sont la propriété exclusive de NEUF architect(e)s et ne peuvent être utilisés, reproduits ou copiés sans autorisation écrite préalable.
- The dimensions appearing in the documents must be verified by the contractor before the start of the work. / Les dimensions apparaissant aux documents doivent être vérifiées par l'entrepreneur avant le début des travaux.
- The architect must be notified of all errors, omissions and discrepancies between these documents and those of the others professionals. / Veuillez aviser l'architecte de toutes dimensions, erreurs et/ou divergences entre ces documents et ceux des autres professionnels.
- The dimensions on these documents must be read and not measured. / Les dimensions sur ces documents doivent être lues et non mesurées.

STRUCTURAL Structure
Leroux & Cyr
 130 Blvd. Henri-Bourassa Est, Montréal QC H3L 1B7
 T: 438-381-7773 Email: gleroux@lerouxicyr.com

MECHANICAL/ELECTRICAL Mécanique/Électrique
Goodkey, Weedmark & Associates Ltd.
 1688 Woodward Drive, Ottawa ON K2C 3R8
 T: 613-727-5111 Email: m.sarasini@gmail.com / rajiv@gmail.com


LANDSCAPE ARCHITECT Architect paysager
Levstek Consultants Inc.
 5871 Hugh Crescent, Ottawa ON K0A 2W0
 T: 613-826-0518 (203) Email: levstek@larocquelevstek.com

GEOTECHNICAL Géotechnique
Paterson Group
 9 Auriga Drive, Ottawa ON K2E 7T9
 T: 613-226-7381 Email: jvilleneuve@patersongroup.ca

CIVIL Civil
exp Services Inc.
 2650 Queensview Drive, Suite 100, Ottawa ON K2B 8H6
 T: 613-698-1899 Email: Chris.collins@exp.com

ARCHITECTES Architect
NEUF architect(e)s
 630, boul. René-Lévesque O. 32e étages, Montréal QC H3B 1S6
 T 514 847 1117 NEUFarchitectes.com

SCEAU / Seal

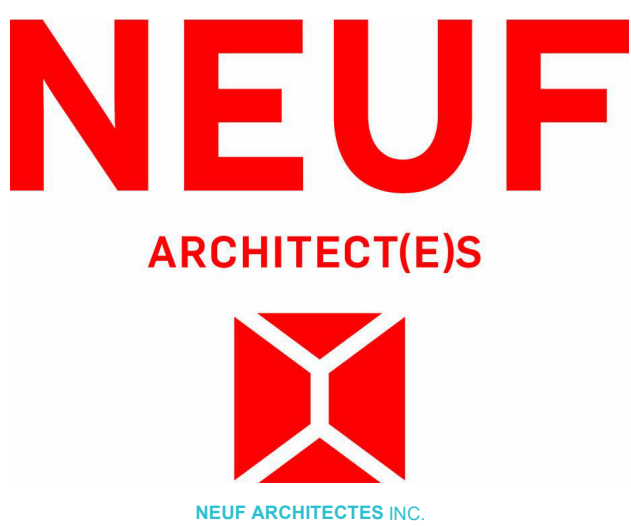

CLIENT Client
brigit

OUVRAGE Project
PETRIE'S LANDING I - TOWER 5/6

EMPLACEMENT Location NO PROJET No.
 ORLEANS, ON 11597/12191

NO	RÉVISION	DATE (aa-mm-jj)
A	RE-ISSUED FOR TENDER	2023-03-10
B	ISSUED FOR 60% COORD.	2024-03-22
C	ISSUED FOR 80% COORD.	2024-04-19
D	ISSUED FOR INTERNAL AUDIT A3.2	2024-04-30
E	ISSUED FOR 95% TENDER	2024-05-31

DESSIN PAR Drawn by
 MU
 DATE (aa.mm.jj)
 03/03/23
 TITRE DU DESSIN Drawing Title

VERIFIÉ PAR Checked
 MU
 ECHELLE Scale
 1 : 75

3RD FLOOR COMMERCIAL ROOF PLAN

REVISION Revision NO. DESSIN Dwg Number





E A218A

Tower 5 - Amenties

NOTE:
 -ALL STAIR OPENINGS ARE SHOWN FOR POURED CONCRETE STAIR. IF PRECAST STAIRS ARE TO BE INSTALLED IN LIEU OF POURED CONCRETE STAIRS, ADJUST OPENING SIZE BASED ON PRECAST MANUFACTURER'S SHOP DRAWINGS.

ROOF DETAIL SYMBOLS

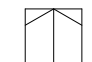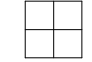REFER TO WINDOW CLEANING FOR LOCATION AND DIMENSIONS

-  CAST-IN PIER
-  PORTABLE LINE REDIRECTOR
-  CAST-IN PLACE ANCHOR WITH STUDS
-  RECESSED CAST-IN PLACE ANCHOR

GENERAL NOTES / Notes Générales

- These architectural documents are the exclusive property of NEUF architectes and may not be used, reproduced or copied without prior written authorization. / Ces documents d'architecture sont la propriété exclusive de NEUF architectes et ne pourront être utilisés, reproduits ou copiés sans autorisation écrite préalable.
- The dimensions appearing in the documents must be verified by the contractor before the start of the work. / Les dimensions apparaissant aux documents doivent être vérifiées par l'entrepreneur avant le début des travaux.
- The architect must be notified of all errors, omissions and discrepancies between these documents and those of the other professionals. / Veuillez aviser l'architecte de toutes dimensions, erreurs et/ou divergences entre ces documents et ceux des autres professionnels.
- The dimensions on these documents must be read and not measured. / Les dimensions sur ces documents doivent être lues et non mesurées.

STRUCTURAL Structure
Leroux & Cyr
 130 Blvd. Henri-Bourassa Est, Montréal QC H3L 1B7
 T: 438-381-7773 Email: gleroux@lerouxcy.com

MECHANICAL/ELECTRICAL Mécanique/Électrique
Goodkey, Weedmark & Associates Ltd.
 1688 Woodward Drive, Ottawa ON K2C 3R8
 T: 613-727-5111 Email: m.sarasin@gwal.com / rajiv@gmail.com


LANDSCAPE ARCHITECT Architect paysager
Levstek Consultants Inc.
 5871 Hugh Crescent, Ottawa ON K0A 2W0
 T: 613-826-0518 (203) Email: levstek@larocquelevstek.com

GEOTECHNICAL Géotechnique
Paterson Group
 9 Auriga Drive, Ottawa ON K2E 7T9
 T: 613-226-7381 Email: jvilleneuve@patersongroup.ca

CIVIL Civil
exp Services Inc.
 2650 Queensview Drive, Suite 100, Ottawa ON K2B 8H6
 T: 613-698-1899 Email: Chris.collins@exp.com

ARCHITECTES Architect
NEUF architect(e)s
 630, boul. René-Lévesque O. 32e étages, Montréal QC H3B 1S6
 T 514 847 1117 NEUFarchitectes.com

SCEAU / Seal

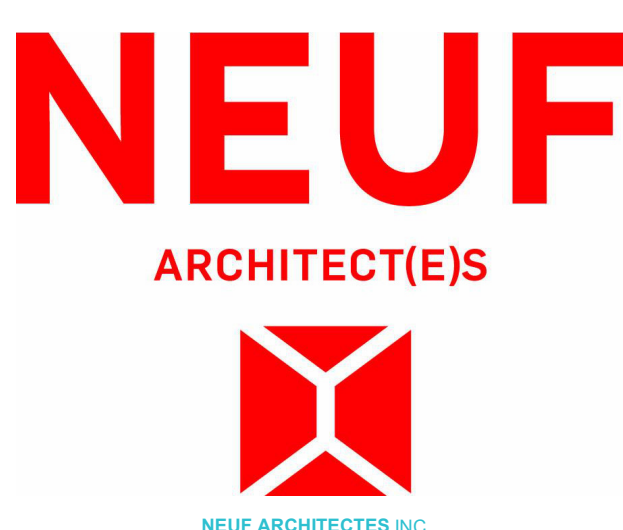

CLIENT Client
brigit

OUVRAGE Project
PETRIE'S LANDING I - TOWER 5/6


EMPLACEMENT Location NO PROJET No.
 ORLEANS, ON 11597/12191

NO	REVISION	DATE (aa-mm-jj)
A	ISSUED FOR 80% REVIEW	2022-04-21
B	ISSUED FOR PERMIT	2022-07-15
C	ISSUED FOR TENDER	2022-12-02
D	RE-ISSUED FOR TENDER	2023-03-10
E	ISSUED FOR 80% COORD.	2024-03-22
F	ISSUED FOR 80% COORD.	2024-04-19
G	ISSUED FOR INTERNAL AUDIT A3.2	2024-04-30
H	ISSUED FOR 95% TENDER	2024-05-31

DESSIN PAR Drawn by AJ
DATE (aa.mm.jj) 12/20/21
TITRE DU DESSIN Drawing Title

VERIFIÉ PAR Checked MU
ECHELLE Scale As indicated
TOWER 5 - AMENITY FLOOR SLAB EDGE PLAN

REVISION Revision NO. DESSIN Dwg Number
H A284

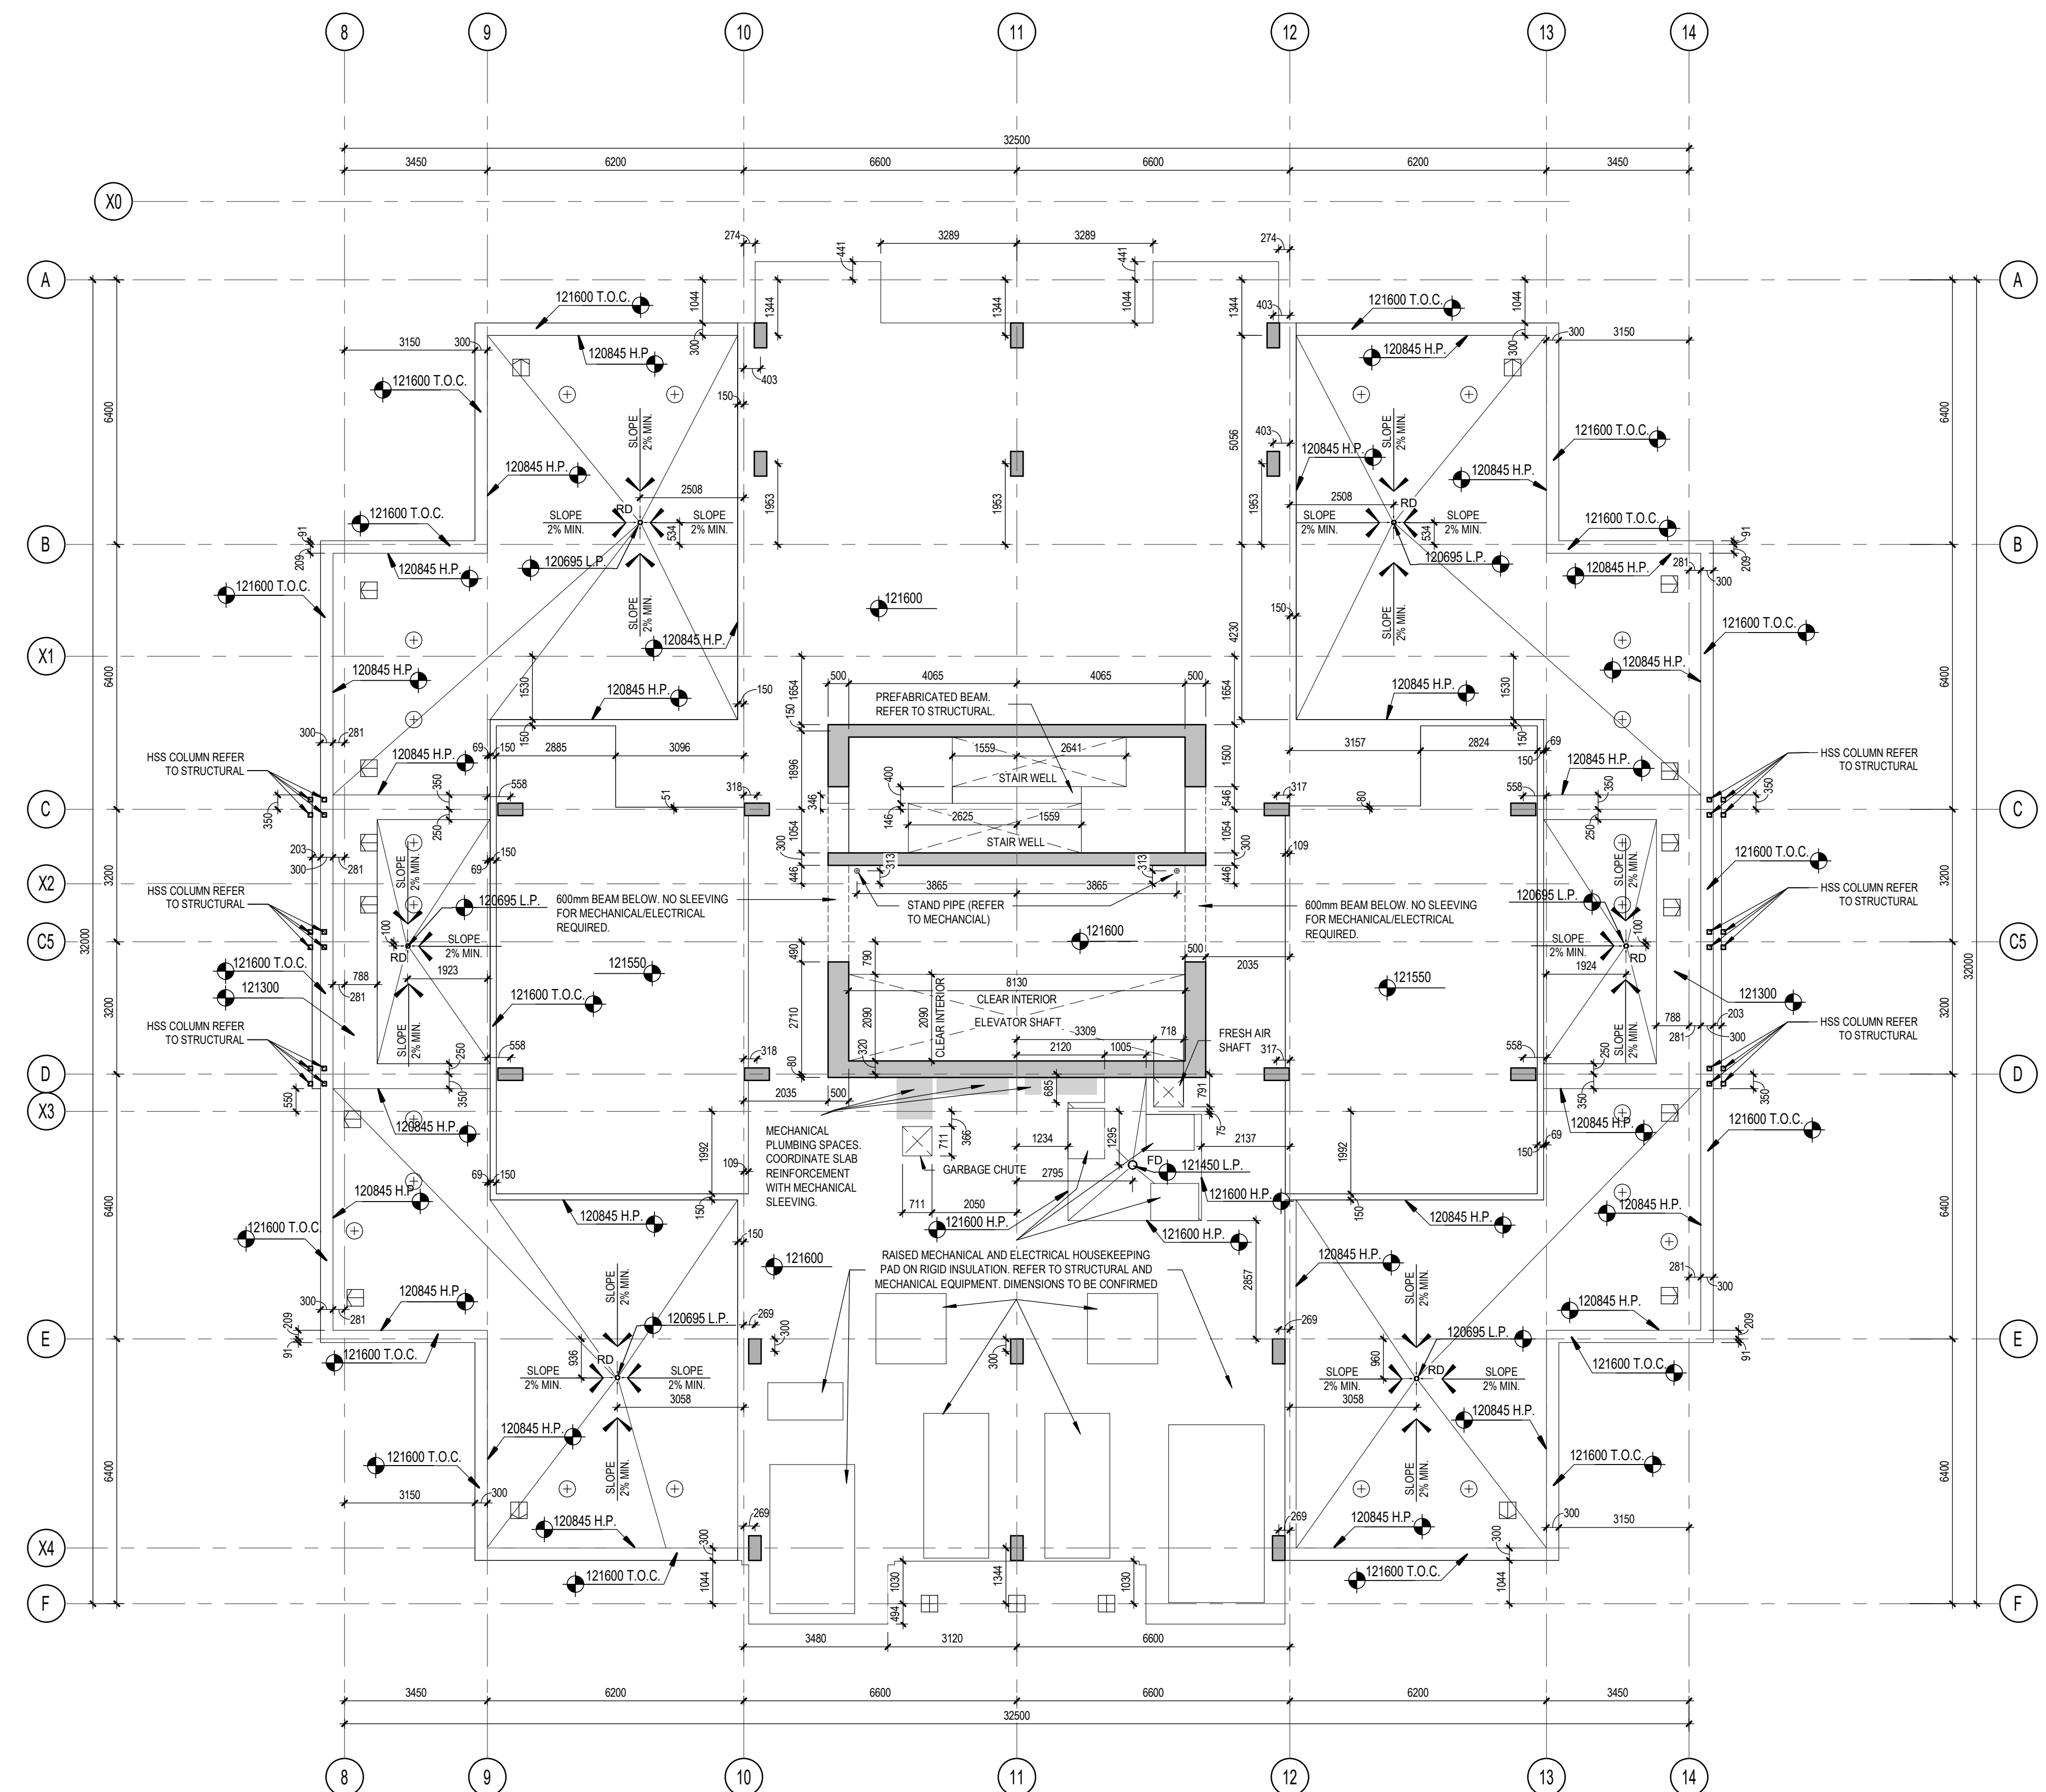

TOWER 5 - AMENITY FLOOR SLAB EDGE PLAN

1:100

1
A284

Tower 6 - Amenties

ROOF DETAIL SYMBOLS

REFER TO WINDOW CLEANING FOR LOCATION AND DIMENSIONS

	CAST-IN PIER
	PORTABLE LINE REDIRECTOR
	CAST-IN PLACE ANCHOR WITH STUDS
	RECESSED CAST-IN PLACE ANCHOR REFER SHEET A861 DETAIL 8

NOTE:
ALL STAIR OPENINGS ARE SHOWN FOR POURED CONCRETE STAIR. IF PRECAST STAIRS ARE TO BE INSTALLED IN LIEU OF POURED CONCRETE STAIRS, ADJUST OPENING SIZE BASED ON PRECAST MANUFACTURER'S SHOP DRAWINGS.

REFER TO THE MECHANICAL DRAWINGS SLEEVING AND SPACING FOR MECHANICAL RAISERS.

- GENERAL NOTES / Notes Générales
- These architectural documents are the exclusive property of NEUF architect(e)s and may not be used, reproduced or copied without prior written authorization. / Ces documents d'architecture sont la propriété exclusive de NEUF architect(e)s et ne pourront être utilisés, reproduits ou copiés sans autorisation écrite préalable.
 - The dimensions appearing in the documents must be verified by the contractor before the start of the work. / Les dimensions apparaissant aux documents doivent être vérifiées par l'entrepreneur avant le début des travaux.
 - The architect must be notified of all errors, omissions and discrepancies between these documents and those of the others professionals. / Veuillez aviser l'architecte de toutes dimensions, erreurs et/ou divergences entre ces documents et ceux des autres professionnels.
 - The dimensions on these documents must be read and not measured. / Les dimensions sur ces documents doivent être lues et non mesurées.

STRUCTURAL Structure
Leroux & Cyr
130 Blvd. Henri-Bourassa Est, Montréal QC H3L 1B7
T: 438-381-7773 Email: gleroux@lerouxicyr.com

MECHANICAL/ELECTRICAL Mécanique/Électrique
Goodkey, Weedmark & Associates Ltd.
1688 Woodward Drive, Ottawa ON K2C 3R8
T: 615-727-5111 Email: m.sarasini@gwal.com / rajiv@gmail.com


LANDSCAPE ARCHITECT Architect paysager
Levstek Consultants Inc.
5871 Hugh Crescent, Ottawa ON K0A 2W0
T: 613-826-0518 (203) Email: levstek@larocquelevstek.com

GEOTECHNICAL Géotechnique
Paterson Group
9 Auriga Drive, Ottawa ON K2E 7T9
T: 613-226-7381 Email: jvilleneuve@patersongroup.ca

CIVIL Civil
exp Services Inc.
2650 Queensview Drive, Suite 100, Ottawa ON K2B 8H6
T: 613-698-1899 Email: Chris.collins@exp.com

ARCHITECTES Architect
NEUF architect(e)s
630, boul. René-Lévesque O. 32e étages, Montréal QC H3B 1S6
T 514 847 1117 NEUFarchitectes.com

SCEAU / Seal

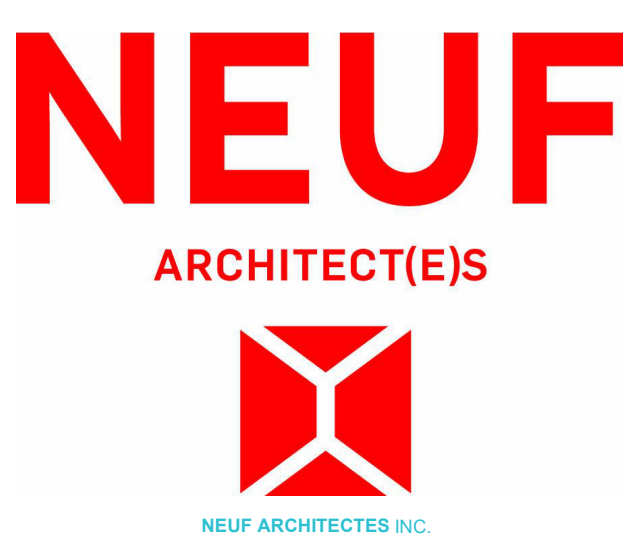

CLIENT Client
brigitl

OUVRAGE Project
PETRIE'S LANDING I - TOWER 5/6

EMPLACEMENT Location NO PROJET No
ORLEANS, ON 11597/12191

NO	REVISION	DATE (aa-mm-jj)
A	ISSUED FOR 80% REVIEW	2022-04-21
B	ISSUED FOR PERMIT	2022-07-15
C	ISSUED FOR TENDER	2022-12-02
D	RE-ISSUED FOR TENDER	2023-03-02
E	ISSUED FOR 80% COORD.	2024-03-22
F	ISSUED FOR 80% COORD.	2024-04-19
G	ISSUED FOR INTERNAL AUDIT A3.2	2024-04-30
H	ISSUED FOR 95% TENDER	2024-05-31

DESSIN PAR Drawn by
AJ


VERIFIÉ PAR Checked by
MU

DATE (aa.mm.jj)
12/20/21


ECHELLE Scale
As indicated

TITRE DU DESSIN Drawing Title
TOWER 6 - AMENITY FLOOR SLAB EDGE PLAN

REVISION Revision NO. DESSIN Dwg Number
A285

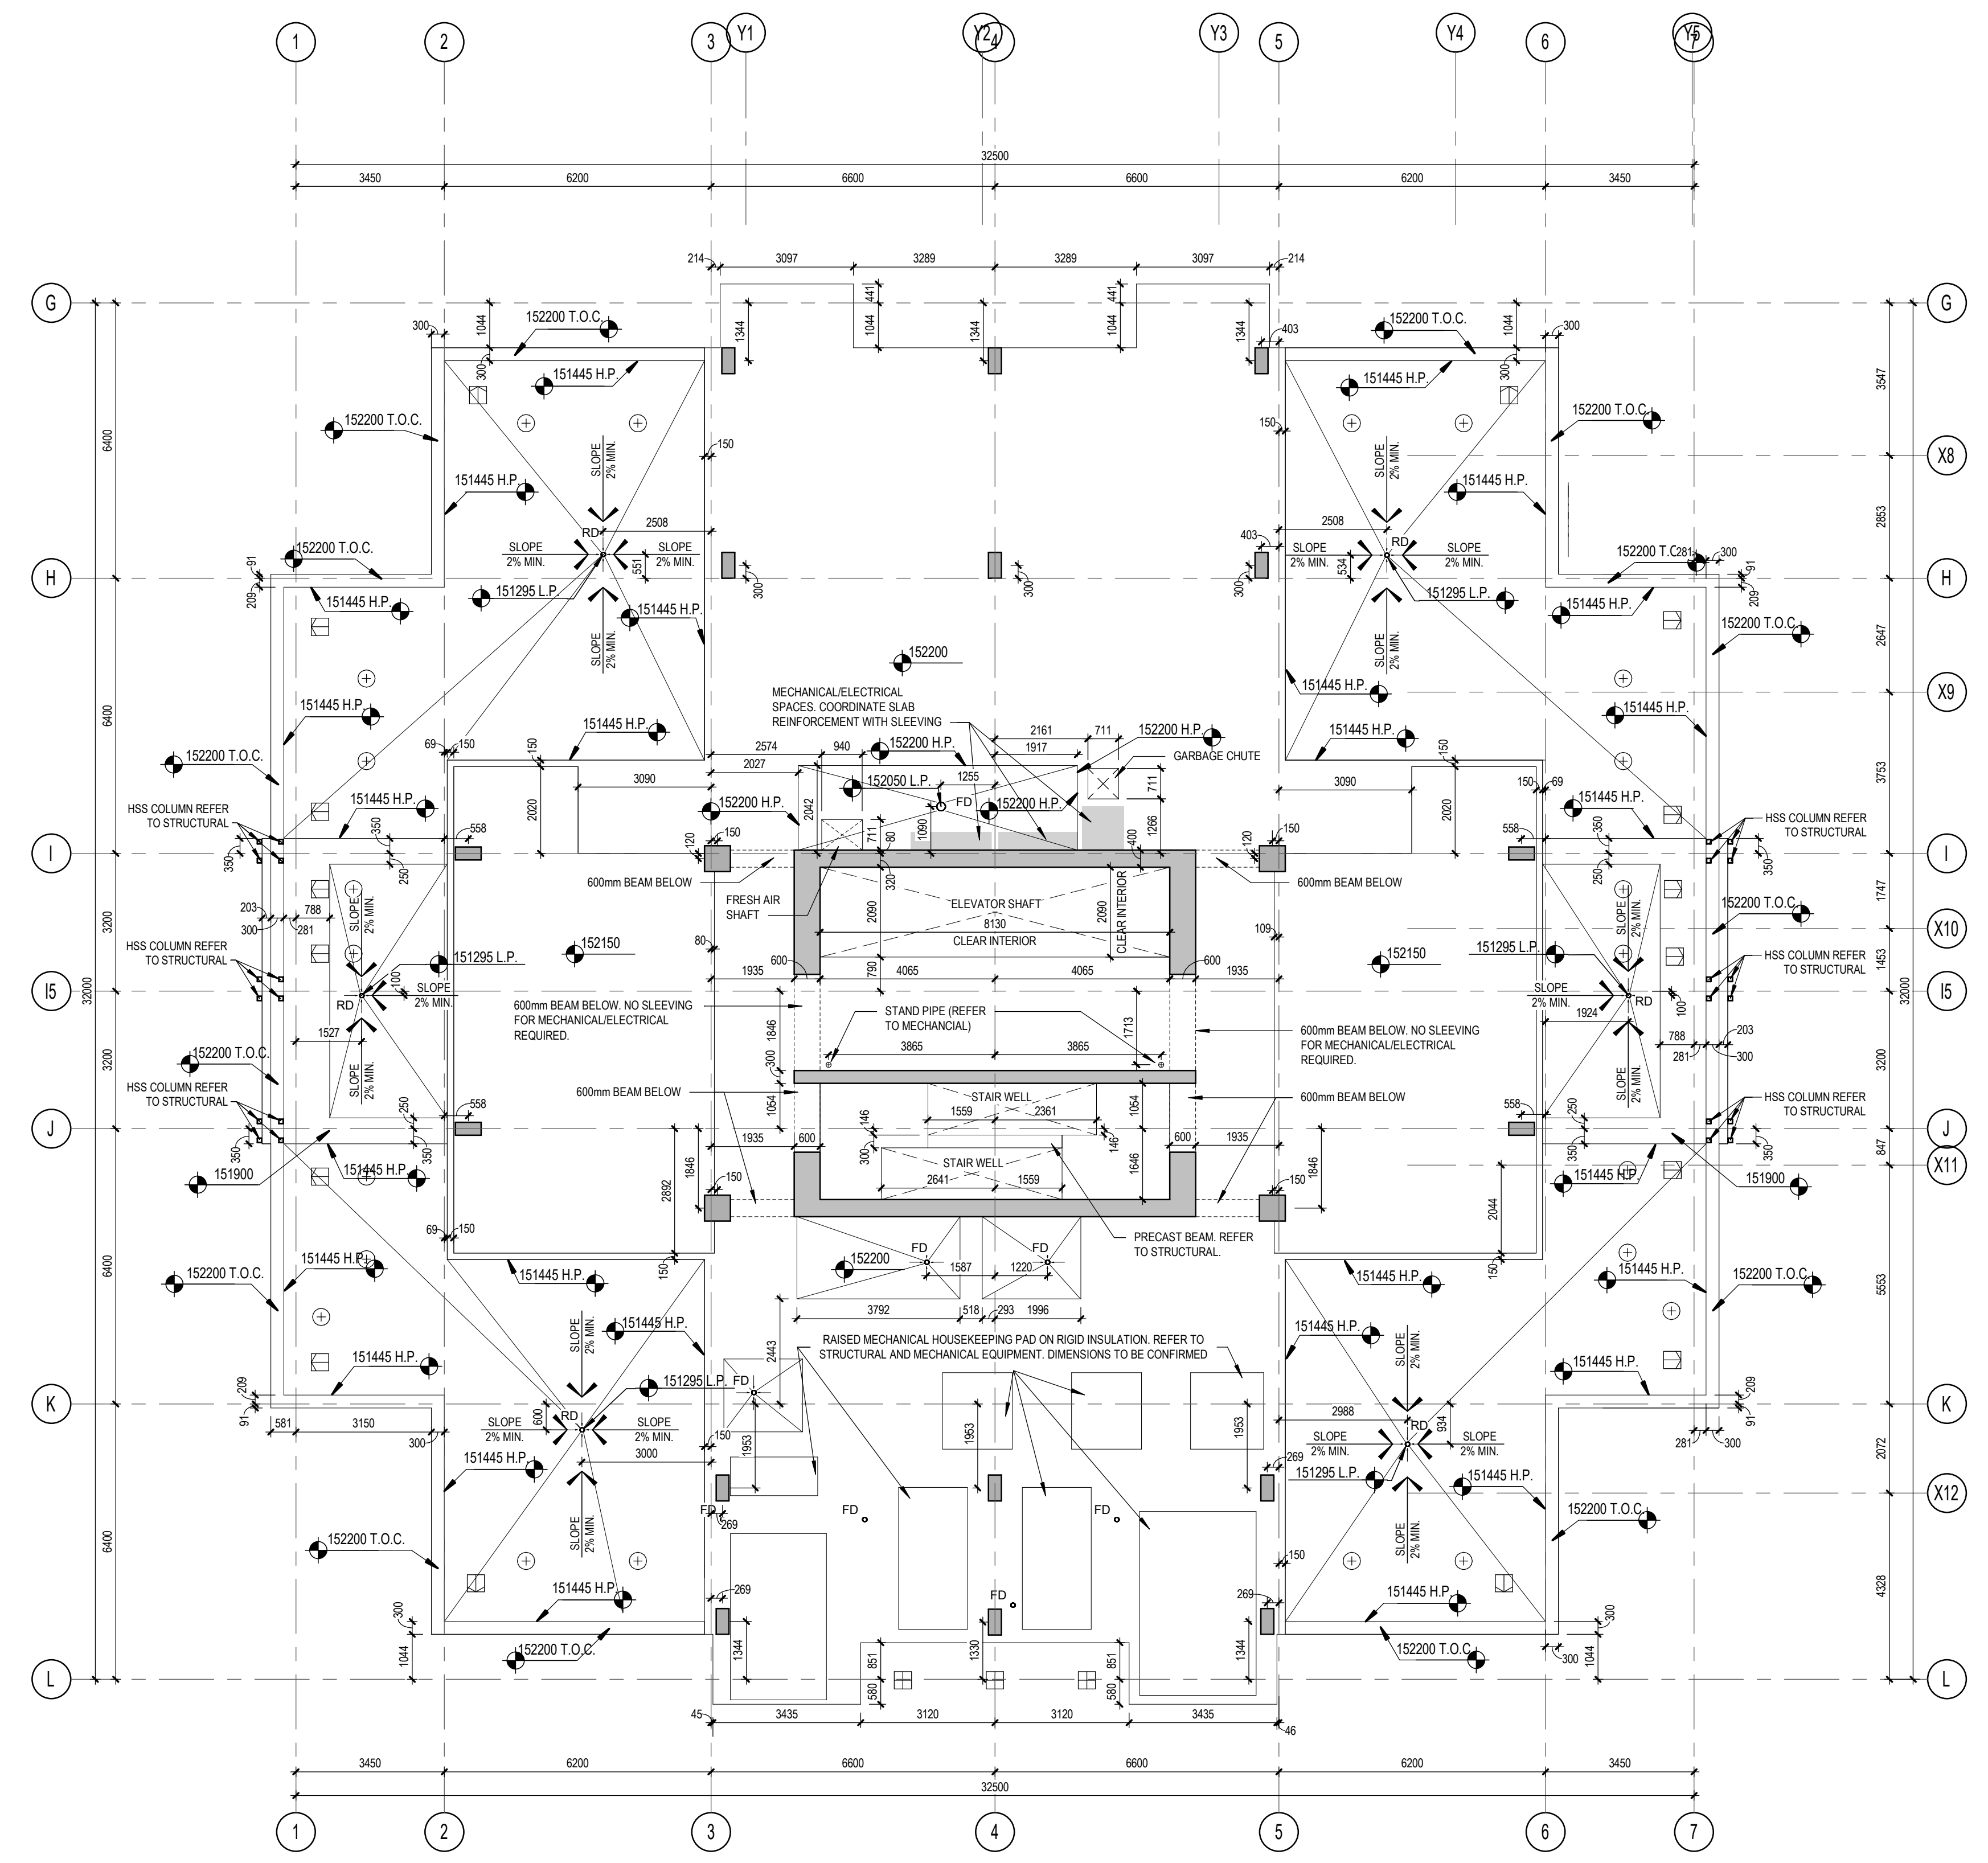


TOWER 6 - AMENITY FLOOR SLAB EDGE PLAN
1: 100

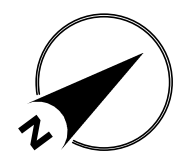

Tower 5 - High Roof

ROOF DETAIL SYMBOLS	
REFER TO WINDOW CLEANING FOR LOCATION AND DIMENSIONS	
	CAST-IN PIER
	PORTABLE LINE REDIRECTOR
	CAST-IN PLACE ANCHOR WITH STUDS
	RECESSED CAST-IN PLACE ANCHOR REFER SHEET A861 DETAIL 8

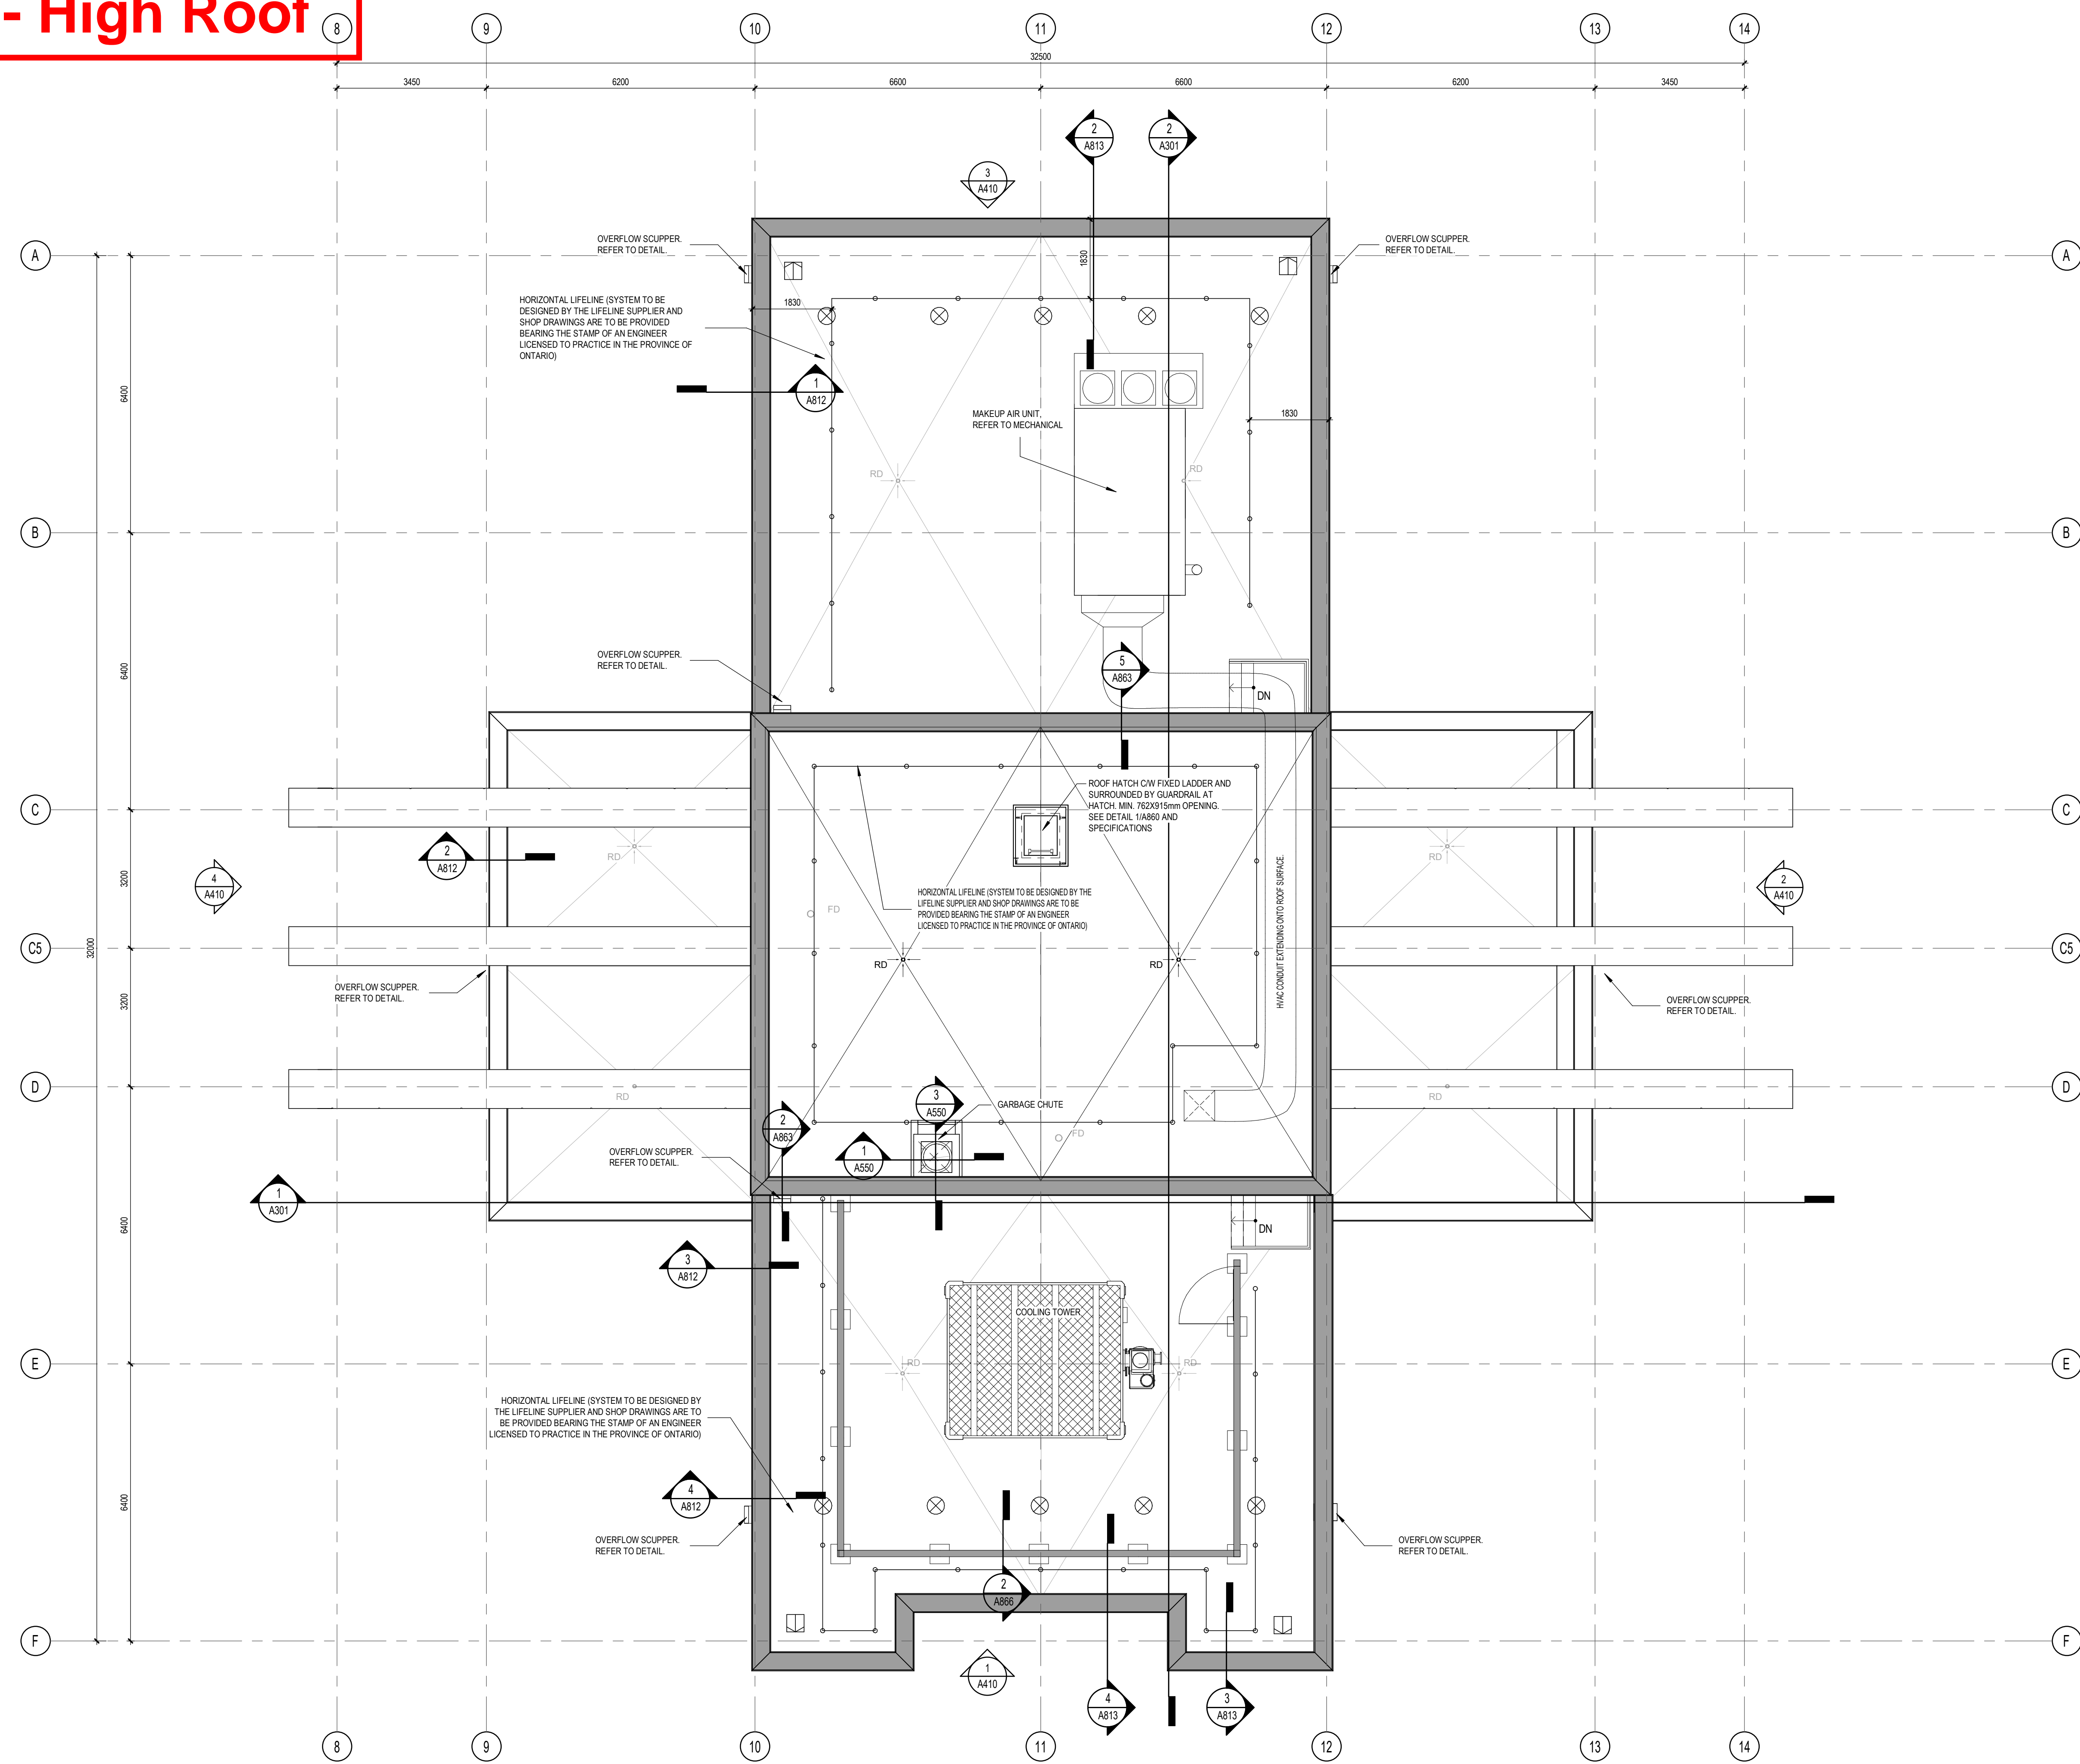

- GENERAL NOTES / Notes G n rales
- These architectural documents are the exclusive property of NEUF architect(e)s and may not be used, reproduced or copied without prior written authorization. / Ces documents d'architecture sont la propri t  exclusive de NEUF architect(e)s et ne peuvent  tre utilis s, reproduits ou copi s sans autorisation  crite pr alable.
 - The dimensions appearing in the documents must be verified by the contractor before the start of the work. / Les dimensions apparaissant aux documents doivent  tre v rifi es par l'entrepreneur avant le d but des travaux.
 - The architect must be notified of all errors, omissions and discrepancies between these documents and those of the others professionals. / Veuillez aviser l'architecte de toutes dimensions, erreurs et/ou divergences entre ces documents et ceux des autres professionnels.
 - The dimensions on these documents must be read and not measured. / Les dimensions sur ces documents doivent  tre lues et non mesur es.

STRUCTURAL Structure
Leroux & Cyr
 130 Blvd. Henri-Bourassa Est, Montr al QC H3L 1B7
 T: 438-381-7773 Email: gleroux@lerouxicyr.com

MECHANICAL/ELECTRICAL M canique/ lectrique
Goodkey, Weedmark & Associates Ltd.
 1688 Woodward Drive, Ottawa ON K2C 3R8
 T: 613-727-5111 Email: m.sarasin@gmail.com / rajiv@gmail.com


LANDSCAPE ARCHITECT Architect paysager
Levstek Consultants Inc.
 5871 Hugh Crescent, Ottawa ON K0A 2W0
 T: 613-826-0518 (203) Email: levstek@larocquelevstek.com

GEOTECHNICAL G otechnique
Paterson Group
 9 Auriga Drive, Ottawa ON K2E 7T9
 T: 613-226-7381 Email: jvilleneuve@patersongroup.ca

CIVIL Civil
exp Services Inc.
 2650 Queensview Drive, Suite 100, Ottawa ON K2B 8H6
 T: 613-698-1899 Email: Chris.collins@exp.com

ARCHITECTES Architect
NEUF architect(e)s
 630, boul. Ren -L vesque O. 32e  tages, Montr al QC H3B 1S6
 T 514 847 1117 NEUFarchitectes.com

SCEAU / Seal

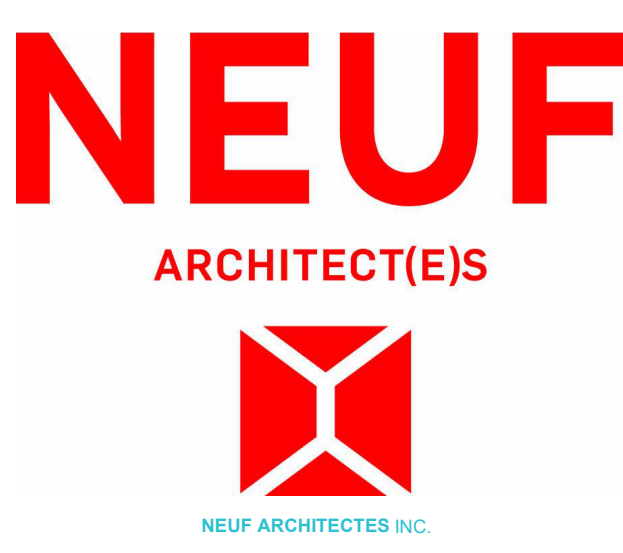

CLIENT Client
brigit
 OUVRAGE Project
PETRIE'S LANDING I - TOWER 5/6
 ORLEANS, ON NO PROJET No. 11597/12191

NO	R�VISION	DATE (aa-mm-jj)
A	ISSUED FOR 30%	2021-10-29
B	ISSUED FOR 60%	2021-12-16
C	ISSUED FOR 80% REVIEW	2022-04-21
D	ISSUED FOR PERMIT	2022-07-15
E	ISSUED FOR TENDER	2022-12-02
F	RE-ISSUED FOR TENDER	2023-03-10
G	ISSUED FOR PERMIT COMMENTS	2023-06-16
H	ISSUED FOR 60% COORD.	2024-03-22
J	ISSUED FOR 80% COORD.	2024-04-19
J	ISSUED FOR INTERNAL AUDIT A3.2	2024-04-30
K	ISSUED FOR 95% TENDER	2024-05-31

DESSIN PAR Drawn by
 AJ
 DATE (aa.mm.jj)
 10/29/21
 TITRE DU DESSIN Drawing Title
 VERIFI  PAR Checked
 MU
  CHELLE Scale
 As indicated

TOWER 5 - ROOF PLAN

R VISION Revision NO. DESSIN Dwg Number
K A229

TOWER 5 - ROOF PLAN
 1:75


1
 A229

Tower 6 - High Roof

ROOF DETAIL SYMBOLS

REFER TO WINDOW CLEANING FOR LOCATION AND DIMENSIONS

	CAST-IN PIER
	PORTABLE LINE REDIRECTOR
	CAST-IN PLACE ANCHOR WITH STUDS
	RECESSED CAST-IN PLACE ANCHOR REFER SHEET A861 DETAIL 8

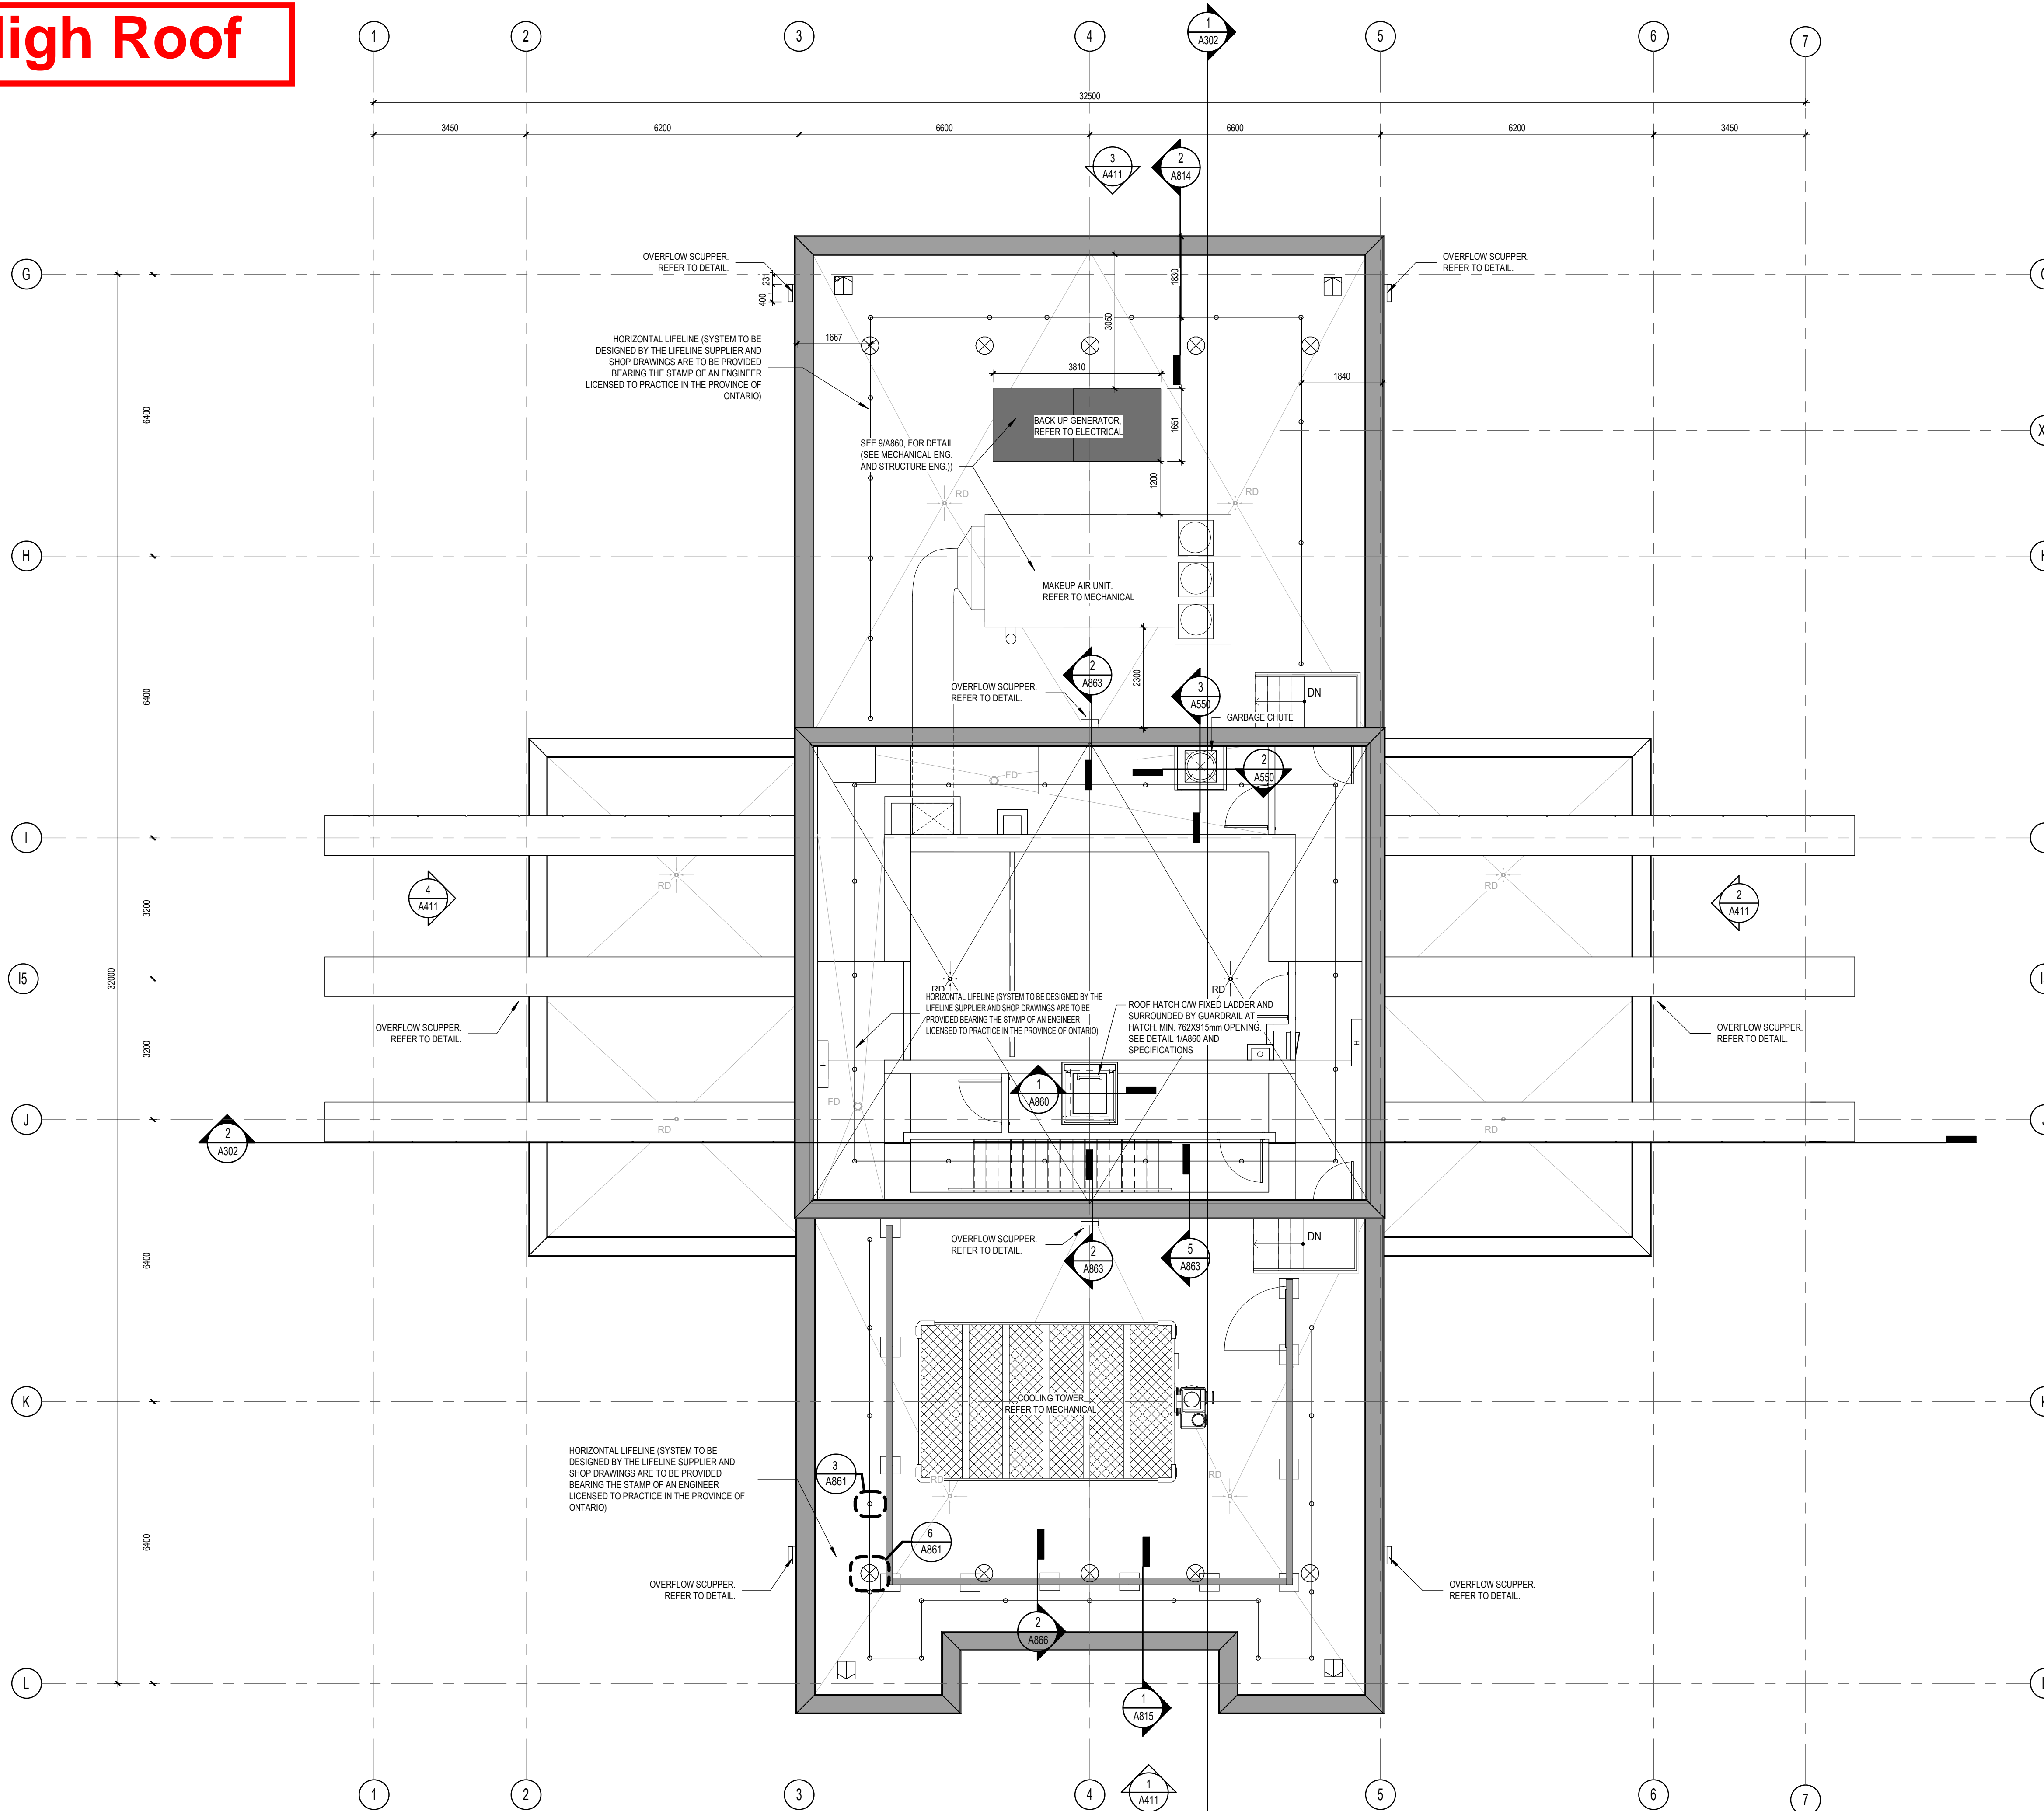

GENERAL NOTES / Notes Générales

- These architectural documents are the exclusive property of NEUF architect(e)s and may not be used, reproduced or copied without prior written authorization. / Ces documents d'architecture sont la propriété exclusive de NEUF architect(e)s et ne pourront être utilisés, reproduits ou copiés sans autorisation écrite préalable.
- The dimensions appearing in the documents must be verified by the contractor before the start of the work. / Les dimensions apparaissant aux documents doivent être vérifiées par l'entrepreneur avant le début des travaux.
- The architect must be notified of all errors, omissions and discrepancies between these documents and those of the others professionals. / Veuillez aviser l'architecte de toutes dimensions, erreurs et/ou divergences entre ces documents et ceux des autres professionnels.
- The dimensions on these documents must be read and not measured. / Les dimensions sur ces documents doivent être lues et non mesurées.

STRUCTURAL / Structure
Leroux & Cyr
 130 Blvd. Henri-Bourassa Est, Montréal QC H3L 1B7
 T: 438-381-7773 Email: gleroux@lerouxicyr.com

MECHANICAL/ELECTRICAL / Mécanique/Électrique
Goodkey, Weedmark & Associates Ltd.
 1688 Woodward Drive, Ottawa ON K2C 3R8
 T: 613-727-5111 Email: m.sarasin@gmail.com / rajiv@gmail.com

LANDSCAPE ARCHITECT / Architect paysager
Levstek Consultants Inc.
 5871 Hugh Crescent, Ottawa ON K0A 2W0
 T: 613-826-0518 (203) Email: levstek@larocquelevstek.com

GEOTECHNICAL / Géotechnique
Paterson Group
 9 Auriga Drive, Ottawa ON K2E 7T9
 T: 613-226-7381 Email: jvilleneuve@patersongroup.ca

CIVIL / Civil
exp Services Inc.
 2650 Queensview Drive, Suite 100, Ottawa ON K2B 8H6
 T: 613-698-1899 Email: Chris.collins@exp.com

ARCHITECTES / Architect
NEUF architect(e)s
 630, boul. René-Lévesque O. 32e étage, Montréal QC H3B 1S6
 T 514 847 1117 NEUFarchitectes.com

SCEAU / Seal



OUVRAGE / Project
PETRIE'S LANDING I - TOWER 5/6

EMPLACEMENT / Location NO PROJET NO.
 ORLEANS, ON 11597/12191

NO	REVISION	DATE (aa-mm-jj)
A	ISSUED FOR 30%	2021-10-29
B	ISSUED FOR 60%	2021-12-16
C	ISSUED FOR 80% REVIEW	2022-04-21
D	ISSUED FOR PERMIT	2022-07-15
E	ISSUED FOR TENDER	2022-12-02
F	RE-ISSUED FOR TENDER	2023-03-10
G	ISSUED FOR PERMIT COMMENTS	2023-06-16
H	ISSUED FOR 60% COORD.	2024-03-22
J	ISSUED FOR 80% COORD.	2024-04-19
J	ISSUED FOR INTERNAL AUDIT A3.2	2024-04-30
K	ISSUED FOR 95% TENDER	2024-05-31

DESSINÉ PAR / Drawn by AJ **VERIFIÉ PAR / Checked** MU
DATE / Date 10/29/21 **ECHELLE / Scale** As indicated
TITRE DU DESSIN / Drawing Title

TOWER 6 - ROOF PLAN

REVISION / Revision NO. **DESSIN / Dwg Number**
K A230

TOWER 6 - ROOF PLAN
 1:75

PLUMBING SPECIALTIES SCHEDULE

No.	FIXTURE TYPE	PLUMBING CONNECTIONS				MAKE/ MODEL	TRIM		ACCESSORIES	REMARKS
		D.H.W.	D.C.W.	TRAP	VENT		MAKE	MODEL		
FD IN UNITS	FLOOR DRAIN	-	1/2"	3"	1-1/2"Ø	WATTS FD-100-A-2-A5	-	-	-ADJUSTABLE STRAINER ASSEMBLY -TRAP SEAL TAPPING	-EPOXY COATED CAST IRON BODY -POLISHED NICKLE BRONZE FRAME AND NON-TILTING GRATING AND FLASHING CLAMP
FD-1	LARGE PARKING FLOOR DRAIN		1/2"	3"	1-1/2"Ø	WATTS FD-463P-AF-4	-	-	-ADJUSTABLE STRAINER ASSEMBLY -TRAP SEAL TAPPING	- DUCTILE IRON STRAINER
FD-2	FLOOR DRAIN		1/2"	3"	1-1/2"Ø	WATTS FD-200-B-3	-	-	-ADJUSTABLE STRAINER ASSEMBLY -TRAP SEAL TAPPING	- DUCTILE IRON STRAINER
RD RD-BEM	ROOF DRAIN	-		-	-	WATTS - RD-100 WATTS - RD-100-BEM	-	-	-FLASHING FLANGE -FLASHING CLAMP -GRAVEL STOP -DOME	-GENERAL DUTY -EPOXY COATED CAST IRON
FFD	FLOOR FUNNEL DRAIN			3"Ø	1-1/2"Ø	WATTS FD-100-C-EG	-	3"ØP'	TSP	PROVIDE OVAL FLOOR FUNNEL GRATE
NFWH	NON-FREEZE WALL HYDRANT	-	3/4"	-	-	HY-2VB	-	-	VACUUM BREAKER KEY OPERATED WALL BOX	-CONCEALED -CHROME PLATED BRONZE
TD	TRENCH DRAIN					JAY SMITH 9812 SERIES				-C/W LOCKDOWN DUCTILE IRON GRATE AND FRAME. -INSTALL AS PER MANUFACTURER'S INSTRUCTIONS -C/W CATCH BASIN.
WD-1	CLOTHES WASHER FITTINGS	1/2"	1/2"	2"	1-1/4"	OATEY THE ELIMINATOR			-C/W CONNECTIONS FOR CONDENSATE DRAIN -AND VALVED DCW AND DHW SUPPLY	-PROVIDE PLASTIC DRAIN PAN FOR WASHER DRYER, CONNECT TO OPEN DRAIN.
DW-1	DISHWASHER CONNECTION	1/2"	1/2"	1-1/2"	1-1/4"				-VALVE STOP	-DHW WATER SUPPLY -DRAIN CONNECTION AND FINAL CONNECTION TO SANITARY DRAIN.
FD-3	ELEVATOR PIT DRAIN		1/2"	3"		WATTS FD-230-A-2-A5			-TRAP SEAL TAPPING	-GENERAL DUTY -EPOXY COATED CAST IRON
RDC FDC	ROOF DRAIN WITH FLOW CONTROL					WATTS - RD-100 WATTS - RD-100-BEM			-FLASHING FLANGE -FLASHING CLAMP -GRAVEL STOP -DOME	-GENERAL DUTY -EPOXY COATED CAST IRON -FLOW CONTROL
PD	PARKING DECK DRAIN		1/2"	3"	1-1/2"Ø	WATTS FD-463P-AF-4			-ADJUSTABLE STRAINER ASSEMBLY -TRAP SEAL TAPPING	HEAVY DUTY -DUCTILE IRON STRAINER

HIGH ROOF

EXTERIOR AREAS

AMMENITIES,
PENTHOUSE ROOF

TOWER 2 - CONVENTIONAL ROOF



RD-100

Tag: _____

Large Capacity Roof Drain


Components:



SPECIFICATION: Watts Drainage Products RD-100 epoxy coated cast iron roof drain with deep sump, wide serrated flashing flange, flashing clamp device with integral gravel stop and self-locking polyethylene (standard) dome strainer.

Order Code: RD-10 - -

Ex. RD-102P-K

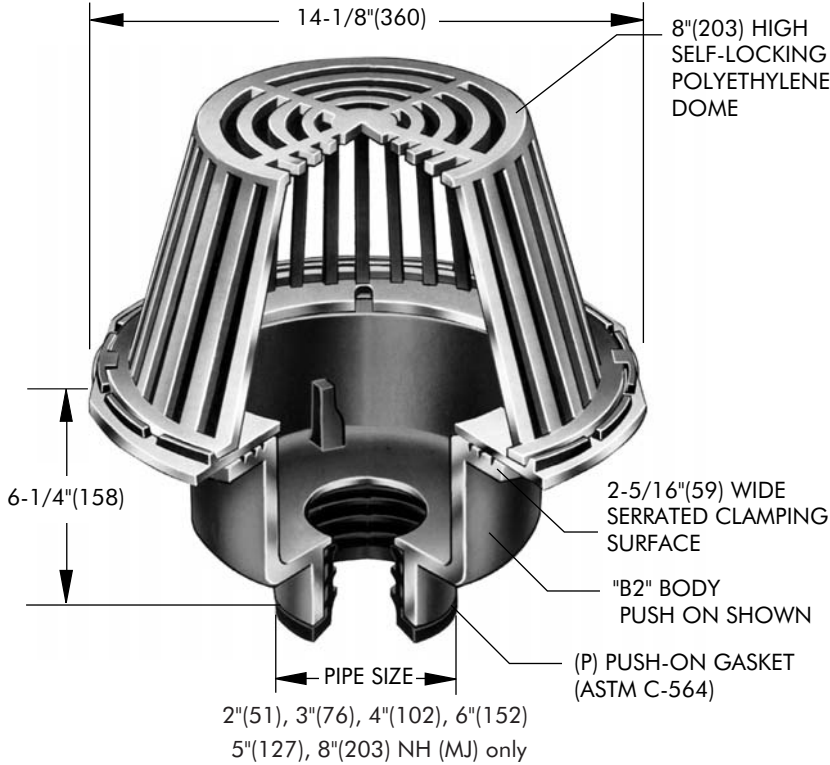

Free Area Sq. In.
137

**Deck opening 10" (254)
with sump receiver 13-1/4" (337)**

Pipe Sizing (Select One)		
Suffix	Description	
2	2"(51) Pipe Size	<input type="checkbox"/>
3	3"(76) Pipe Size	<input type="checkbox"/>
4	4"(102) Pipe Size	<input type="checkbox"/>
5	5"(127) Pipe Size	<input type="checkbox"/>
6	6"(152) Pipe Size	<input type="checkbox"/>
8	8"(203) Pipe Size	<input type="checkbox"/>

Outlet Type (Select One)		
Suffix	Description	
NH	No Hub (MJ)	<input type="checkbox"/>
P	Push On	<input type="checkbox"/>
T	Threaded Outlet	<input type="checkbox"/>
X	Inside Caulk	<input type="checkbox"/>

Options (Select One or More)		
Suffix	Description	
-A	Accutrol weir (specify # 1-6 slots)	<input type="checkbox"/>
-B	Sump Receiver Flange	<input type="checkbox"/>
-BED	Sump Receiver, Adj Ext., Deck Clamp	<input type="checkbox"/>
-C	Secondary Membrane Clamp	<input type="checkbox"/>
-D	Underdeck Clamp	<input type="checkbox"/>
-E	Adjustable Extension	<input type="checkbox"/>
-GSS	Stainless Steel Ballast Guard	<input type="checkbox"/>
-H	Adj. to 6" IRMA Ballast Guard	<input type="checkbox"/>
-K	Ductile Iron Dome	<input type="checkbox"/>
-K80	Aluminum Dome	<input type="checkbox"/>
-L	Vandal Proof Dome	<input type="checkbox"/>
-R	2" High External Water Dam	<input type="checkbox"/>
-SO	Side Outlet**	<input type="checkbox"/>
-V	Fixed Extension (1-1/2",2",3",4")	<input type="checkbox"/>
-W	Adj. Water Level Regulator	<input type="checkbox"/>
-W-1	Waterproofing Flange	<input type="checkbox"/>
-Z	Extended Integral Wide Flange	<input type="checkbox"/>
-5	Sediment Bucket	<input type="checkbox"/>
-12	Galvanized Dome	<input type="checkbox"/>
-13	All Galvanized	<input type="checkbox"/>
-83	Mesh Covered Dome	<input type="checkbox"/>
-113M	Special Epoxy from 3M Range	<input type="checkbox"/>

Optional Body Material (NH Only)		
Suffix	Description	
-60	PVC Body w/Socket Outlet	<input type="checkbox"/>
-61	ABS Body w/Socket Outlet	<input type="checkbox"/>

** Side Outlet (-SO) option only available in 2"(51), 3"(76), 4"(102) pipe sizes.
Underdeck Clamp (-BED and -D options) are not available when -SO is selected.

Job Name _____	Shop Drawing Review M & E ENGINEERING	
Job Location _____	This review is only for the verification of general quality and design and does not relieve the contractor from his responsibility for ensuring that all spaces, capacities, specification, coordination, installation, and contractual requirements are met. Reviewed by: M. Yazdani Date: Aug. 8, 2017 comments; as noted	
Engineer _____		
WATTS Drainage reserves previously or subsequently _____		

ation to make similar changes and modifications to products tolerances.
 1-888-208-8927 Website: www.wattsdrainage.ca

TOWER 2 - INVERTED ROOF




RD-100-CH

Tag: _____

Large Area IRMA Roof Drain with Adjustable Ballast Guard


Components:

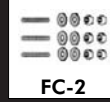

SPECIFICATION: Watts Drainage Products RD-100-CH lacquered cast iron roof drain with deep sump, wide serrated flashing flange, membrane clamp, adjustable extension with auxiliary drainage slots, dome securing ring gravel stop and self-locking polyethylene dome strainer.

Order Code: **RD-10** **-CH-**

Ex. **RD-102P-CH-K**

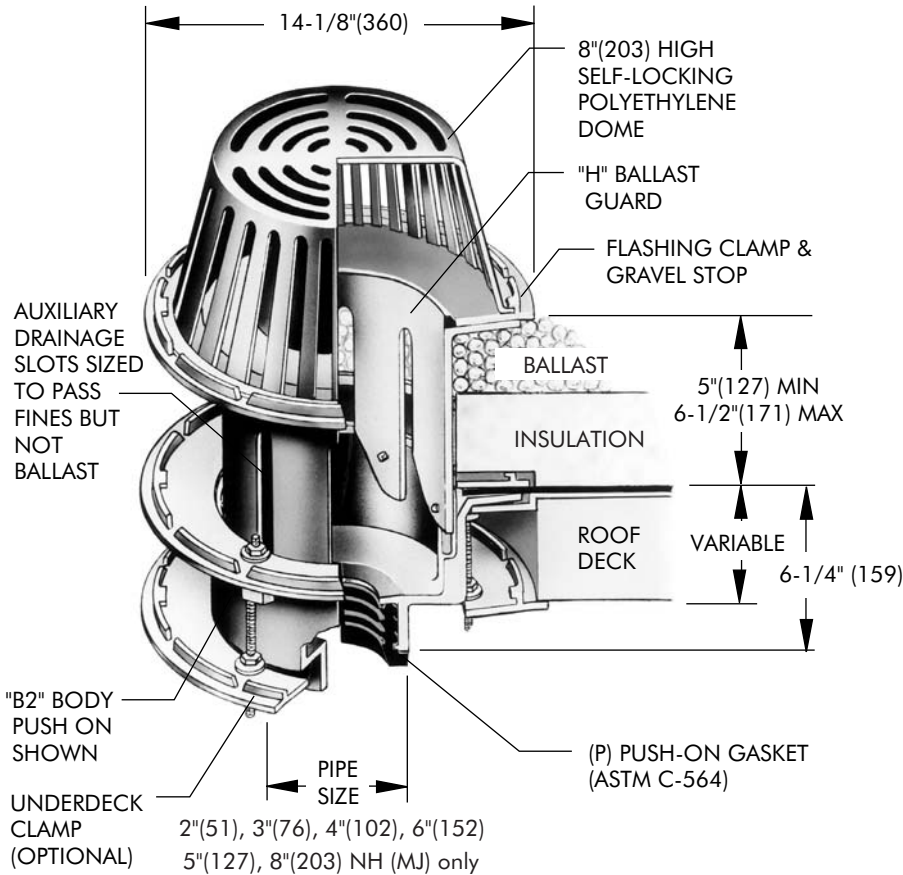

Free Area Sq. In.
137

**Deck opening 10" (254)
with sump receiver 13-1/4" (337)**

Pipe Sizing (Select One)

Suffix	Description	
2	2"(51) Pipe Size	<input type="checkbox"/>
3	3"(76) Pipe Size	<input type="checkbox"/>
4	4"(102) Pipe Size	<input type="checkbox"/>
5	5"(127) Pipe Size	<input type="checkbox"/>
6	6"(152) Pipe Size	<input type="checkbox"/>
8	8"(203) Pipe Size	<input type="checkbox"/>

Outlet Type (Select One)

Suffix	Description	
NH	No Hub (MJ)	<input type="checkbox"/>
P	Push On	<input type="checkbox"/>
T	Threaded Outlet	<input type="checkbox"/>
X	Inside Caulk	<input type="checkbox"/>

Options (Select One or More)

Suffix	Description	
-A	Accutrol weir (specify # 1-6 slots)	<input type="checkbox"/>
-B	Sump Receiver Flange	<input type="checkbox"/>
-C	Secondary Membrane Clamp	<input type="checkbox"/>
-D	Underdeck Clamp	<input type="checkbox"/>
-E	Adjustable Extension	<input type="checkbox"/>
-GSS	Stainless Steel Ballast Guard	<input type="checkbox"/>
-K	Ductile Iron Dome	<input type="checkbox"/>
-K80	Aluminum Dome	<input type="checkbox"/>
-L	Vandal Proof Dome	<input type="checkbox"/>
-R	2" High External Water Dam	<input type="checkbox"/>
-SO	Side Outlet**	<input type="checkbox"/>
-V	Fixed Extension (1-1/2", 2", 3", 4")	<input type="checkbox"/>
-W	Adj. Water Level Regulator	<input type="checkbox"/>
-W-1	Waterproofing Flange	<input type="checkbox"/>
-Z	Extended Integral Wide Flange	<input type="checkbox"/>
-5	Sediment Bucket	<input type="checkbox"/>
-12	Galvanized Dome	<input type="checkbox"/>
-13	All Galvanized	<input type="checkbox"/>
-83	Mesh Covered Dome	<input type="checkbox"/>
-113M	Special Epoxy from 3M Range	<input type="checkbox"/>

Optional Body Material (NH Only)

Suffix	Description	
-60	PVC Body w/Socket Outlet	<input type="checkbox"/>
-61	ABS Body w/Socket Outlet	<input type="checkbox"/>

** Side Outlet (-SO) option only available in 2"(51), 3"(76), 4"(102) pipe sizes.
Underdeck Clamp (-BED and -D options) are not available when -SO is selected.

Job Name _____ Contractor _____

Job Location _____ Contractor's P.O. No. _____

Engineer _____ Representative _____

WATTS Drainage reserves the right to modify or change product design or construction without prior notice and without incurring any obligation to make similar changes and modifications to products previously or subsequently sold. See your WATTS Drainage representative for any clarification. Dimensions are subject to manufacturing tolerances.



CANADA: 5435 North Service Road, Burlington, ON, L7L 5H7 TEL: 905-332-6718 TOLL-FREE: 1-888-208-8927 Website: www.wattsdrainage.ca




TOWER 2 - EXTERIOR PARKING AREAS



RD-100-CP
Tag: _____


Large Area IRMA Roof Drain with 12"x12" Promenade Top

Components:

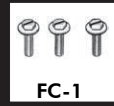

SPECIFICATION: Watts Drainage Products RD-100-CP epoxy coated ductile iron roof drain with deep sump and wide serrated flashing flange, membrane clamp, square adjustable lacquered cast iron collar with square epoxy coated locking type ductile iron grate with 3/8"(10) maximum width drainage slots.

Order Code: **RD-10** **-CP-**

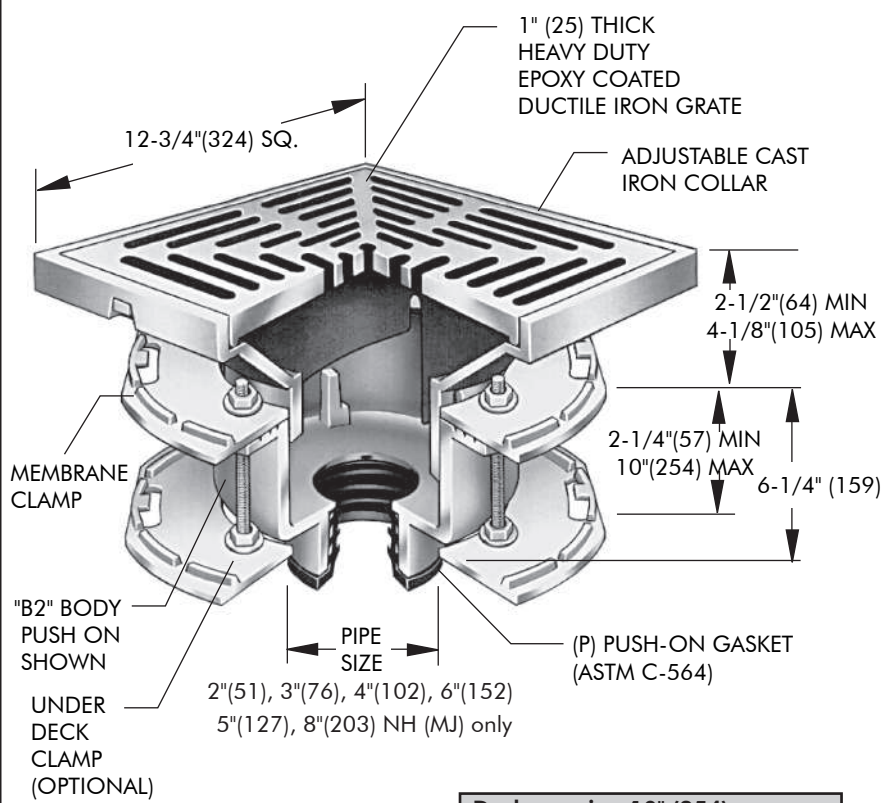

**Deck opening 10" (254)
with sump receiver 13-1/4" (337)**

Load Rating & Free Area

Suffix	Load Rating	Free Area Sq. In.
CP-1	*XHD	41
CP-3	*XHD	41
CP-4	*XHD	41

* The load classifications are in accordance with the American National Standards ASME A112.21.1M ASME Ratings are as follows:
XHD - Safe Live Load 7500-10000 lbs.(3375-4500kg)
The above categories are given as a guide only.
Please consult factory.

Ex. RD-102P-CP-3

Pipe Sizing (Select One)

Suffix	Description	
2	2"(51) Pipe Size	<input type="checkbox"/>
3	3"(76) Pipe Size	<input type="checkbox"/>
4	4"(102) Pipe Size	<input type="checkbox"/>
5	5"(127) Pipe Size	<input type="checkbox"/>
6	6"(152) Pipe Size	<input type="checkbox"/>
8	8"(203) Pipe Size	<input type="checkbox"/>

Outlet Type (Select One)

Suffix	Description	
NH	No Hub (MJ)	<input type="checkbox"/>
P	Push On	<input type="checkbox"/>
T	Threaded Outlet	<input type="checkbox"/>
X	Inside Caulk	<input type="checkbox"/>

Grate (Select One)

Suffix	Description	
-1	Nickel Bronze	<input type="checkbox"/>
-3	Stainless Steel	<input type="checkbox"/>
-4	Ductile Iron	<input type="checkbox"/>

Options (Select One or More)

Suffix	Description	
-B	Sump Receiver Flange	<input type="checkbox"/>
-C	Secondary Membrane Clamp	<input type="checkbox"/>
-D	Underdeck Clamp	<input type="checkbox"/>
-E	Adjustable Extension	<input type="checkbox"/>
-GSS	Stainless Steel Ballast Guard	<input type="checkbox"/>
-H	Adj. to 6" IRMA Ballast Guard	<input type="checkbox"/>
-SIFC	Flow Control (2", 3", 4" Outlets only) Specify flow required	<input type="checkbox"/>
-SO	Side Outlet**	<input type="checkbox"/>
-V	Fixed Extension (1-1/2", 2", 3", 4")	<input type="checkbox"/>
-W-1	Waterproofing Flange	<input type="checkbox"/>
-Z	Extended Integral Wide Flange	<input type="checkbox"/>
-5	Sediment Bucket	<input type="checkbox"/>
-6	Vandal Proof Top	<input type="checkbox"/>
-9	Hinged Grate	<input type="checkbox"/>
-10	Secured Top	<input type="checkbox"/>
-12	Galvanized Top	<input type="checkbox"/>
-13	All Galvanized	<input type="checkbox"/>
-26	Hinged Locking Grate	<input type="checkbox"/>
-113M	Special Epoxy from 3M Range	<input type="checkbox"/>

Optional Body Material (NH Only)

Suffix	Description	
-60	PVC Body w/Socket Outlet	<input type="checkbox"/>
-61	ABS Body w/Socket Outlet	<input type="checkbox"/>

** Side Outlet (-SO) option only available in 2"(51), 3"(76), 4"(102) pipe sizes.
Underdeck Clamp (-BED and -D options) are not available when -SO is selected.

Job Name _____ Contractor _____
 Job Location _____ Contractor's P.O. No. _____
 Engineer _____ Representative _____

WATTS Drainage reserves the right to modify or change product design or construction without prior notice and without incurring any obligation to make similar changes and modifications to products previously or subsequently sold. See your WATTS Drainage representative for any clarification. Dimensions are subject to manufacturing tolerances.



CANADA: 5435 North Service Road, Burlington, ON, L7L 5H7 TEL: 905-332-6718 TOLL-FREE: 1-888-208-8927 Website: www.wattsdrainage.ca



TOWER 2 - EXTERIOR LANDSCAPING AREAS



FD-870-TG


Tag: _____

Planting Area Drain with Deck Level Drainage Grate

Components:



SPECIFICATION: Watts Drainage Products FD-870-TG planting area drain with epoxy coated cast iron body, membrane clamp, adjustable ballast guard riser section, epoxy coated ductile iron (standard) grate and no hub (MJ) (standard) outlet.

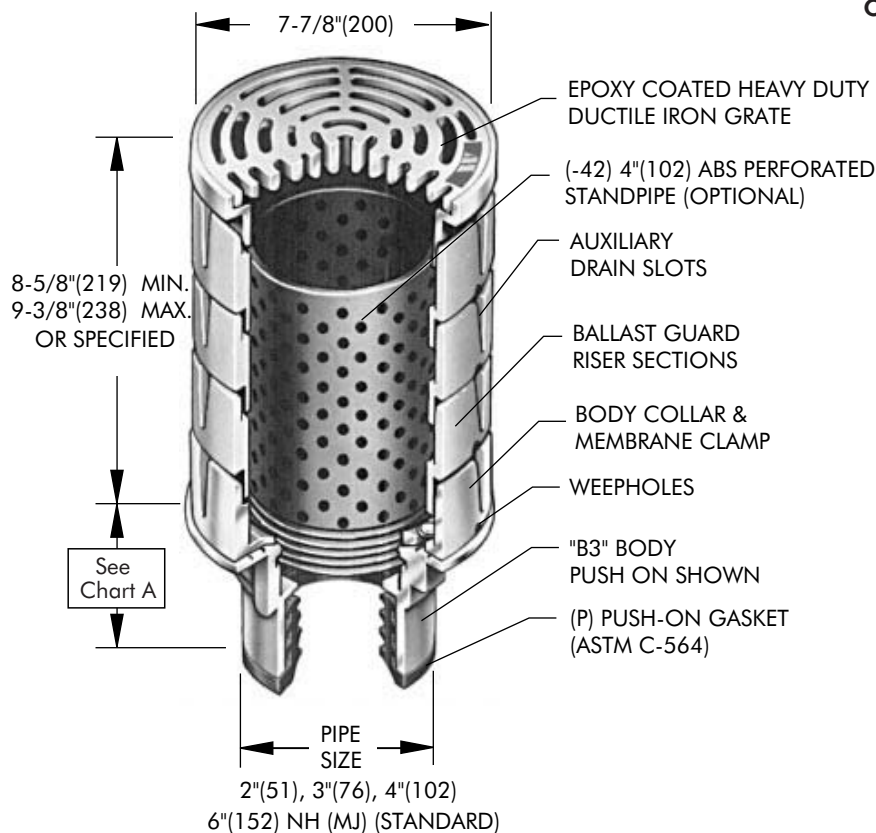

Order Code: FD-87 -TG- - - -

Ex. FD-872P-TG-1

Pipe Sizing (Select One)	
Suffix	Description
2	2"(51) Pipe Size <input type="checkbox"/>
3	3"(76) Pipe Size <input type="checkbox"/>
4	4"(102) Pipe Size <input type="checkbox"/>
6	6"(152) Pipe Size <input type="checkbox"/>

Outlet Type (Select One)	
Suffix	Description
NH	No Hub (MJ) <input type="checkbox"/>
P	Push On <input type="checkbox"/>
T	Threaded Outlet <input type="checkbox"/>
X	Inside Caulk <input type="checkbox"/>

Strainer (Select One)	
Suffix	Description
-1	8"(203), Nickel Bronze <input type="checkbox"/>
-3	8"(203), Stainless Steel Vener <input type="checkbox"/>
-4	8"(203), Ductile Iron <input type="checkbox"/>

Options (Select One or More)	
Suffix	Description
-6	Vandal Proof <input type="checkbox"/>
-10	Secured Top c/w Phillips Screws <input type="checkbox"/>
-12	Galvanized Top <input type="checkbox"/>
-13	All Galvanized <input type="checkbox"/>
-15	Adj. Extension (2"-2-3/4") <input type="checkbox"/>
-42	Perforated Standpipe <input type="checkbox"/>
-81	Bronze Dome <input type="checkbox"/>
-B	Sump Receiver <input type="checkbox"/>
-D	Underdeck Clamp** <input type="checkbox"/>
-SO	Side Outlet <input type="checkbox"/>

Optional Body Material (NH Only)	
Suffix	Description
-60	PVC Body w/Socket Outlet <input type="checkbox"/>
-61	ABS Body w/Socket Outlet <input type="checkbox"/>

Chart A

	Std.	P	T	X	60/61
Pipe Size	No Hub	Push On	Female Thread	Inside Caulk	PVC/ABS
2"(51)	3-5/8"(92)	4-1/4"(108)	4-1/4"(108)	4-1/2"(114)	3-3/4"(95)
3"(76)	3-5/8"(92)	4-1/4"(108)	4-1/4"(108)	4-1/2"(114)	3-3/4"(95)
4"(102)	3-5/8"(92)	4-1/4"(108)	4-1/4"(108)	4-1/2"(114)	4"(102)
6"(152)	3-1/2"(89)				

** Side Outlet (-SO) option only available in 2"(51), 3"(76), 4"(102) pipe sizes. Underdeck Clamp (-D option) is not available when -SO is selected.

Job Name _____ Contractor _____

Job Location _____ Contractor's P.O. No. _____

Engineer _____ Representative _____

WATTS Drainage reserves the right to modify or change product design or construction without prior notice and without incurring any obligation to make similar changes and modifications to products previously or subsequently sold. See your WATTS Drainage representative for any clarification. Dimensions are subject to manufacturing tolerances.



CANADA: 5435 North Service Road, Burlington, ON, L7L 5H7 TEL: 905-332-6718 TOLL-FREE: 1-888-208-8927 Website: www.wattsdrainage.ca



TOWER 2 - USED WITH RD-100 & RD-100-CH ON CONVENTIONAL ROOF & INVERTED ROOF



Adjustable Accutrol Weir
 Tag: _____

**Adjustable Flow Control
 for Roof Drains**



ADJUSTABLE ACCUTROL (for Large Sump Roof Drains only)

For more flexibility in controlling flow with heads deeper than 2", Watts Drainage offers the Adjustable Accutrol. The Adjustable Accutrol Weir is designed with a single parabolic opening that can be covered to restrict flow above 2" of head to less than 5 gpm per inch, up to 6" of head. To adjust the flow rate for depths over 2" of head, set the slot in the adjustable upper cone according to the flow rate required. Refer to Table 1 below.
 Note: Flow rates are directly proportional to the amount of weir opening that is exposed.

EXAMPLE:

For example, if the adjustable upper cone is set to cover 1/2 of the weir opening, flow rates above 2" of head will be restricted to 2-1/2 gpm per inch of head.

Therefore, at 3" of head, the flow rate through the Accutrol Weir that has 1/2 the slot exposed will be:
 [5 gpm (per inch of head) x 2 inches of head] + 2-1/2 gpm (for the third inch of head) = 12-1/2 gpm.

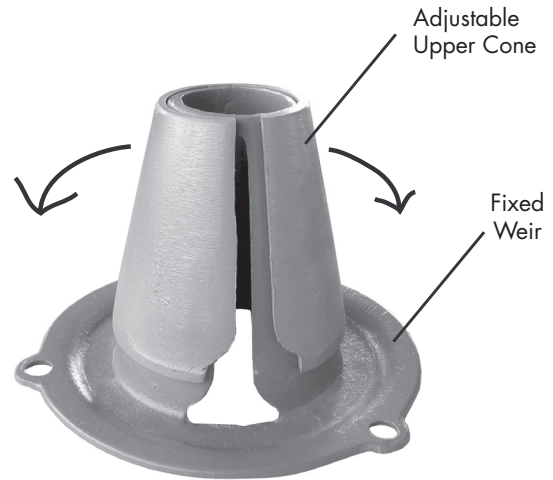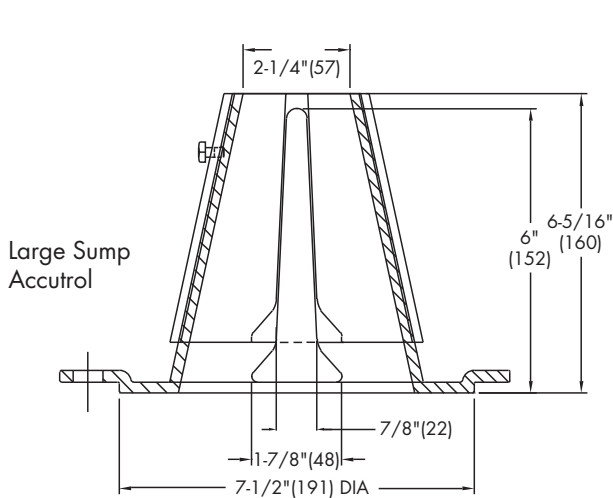

1/2 Weir Opening Exposed Shown Above

TABLE 1. Adjustable Accutrol Flow Rate Settings

Weir Opening Exposed	1"	2"	3"	4"	5"	6"
	Flow Rate (gallons per minute)					
Fully Exposed	5	10	15	20	25	30
3/4	5	10	13.75	17.5	21.25	25
1/2	5	10	12.5	15	17.5	20
1/4	5	10	11.25	12.5	13.75	15
Closed	5	5	5	5	5	5

Job Name _____
 Job Location _____
 Engineer _____

Contractor _____
 Contractor's P.O. No. _____
 Representative _____

Watts product specifications in U.S. customary units and metric are approximate and are provided for reference only. For precise measurements, please contact Watts Technical Service. Watts reserves the right to change or modify product design, construction, specifications, or materials without prior notice and without incurring any obligation to make such changes and modifications on Watts products previously or subsequently sold.

USA: Tel: (800) 338-2581 • Fax: (828) 248-3929 • Watts.com
Canada: Tel: (905) 332-4090 • Fax: (905) 332-7068 • Watts.ca
Latin America: Tel: (52) 81-1001-8600 • Fax: (52) 81-8000-7091 • Watts.com




A Watts Water Technologies Company

AREAS WHERE PONDING CAN OCCUR

WATTS RD-100-CP-85 (IRMA ROOF DRIAN WITH 12X12" PROMENADE WITH ACCUTROL WEIR)

WATTS RD-100-CP-85 (IRMA ROOF DRIAN WITH 12X12" PROMENADE TOP)

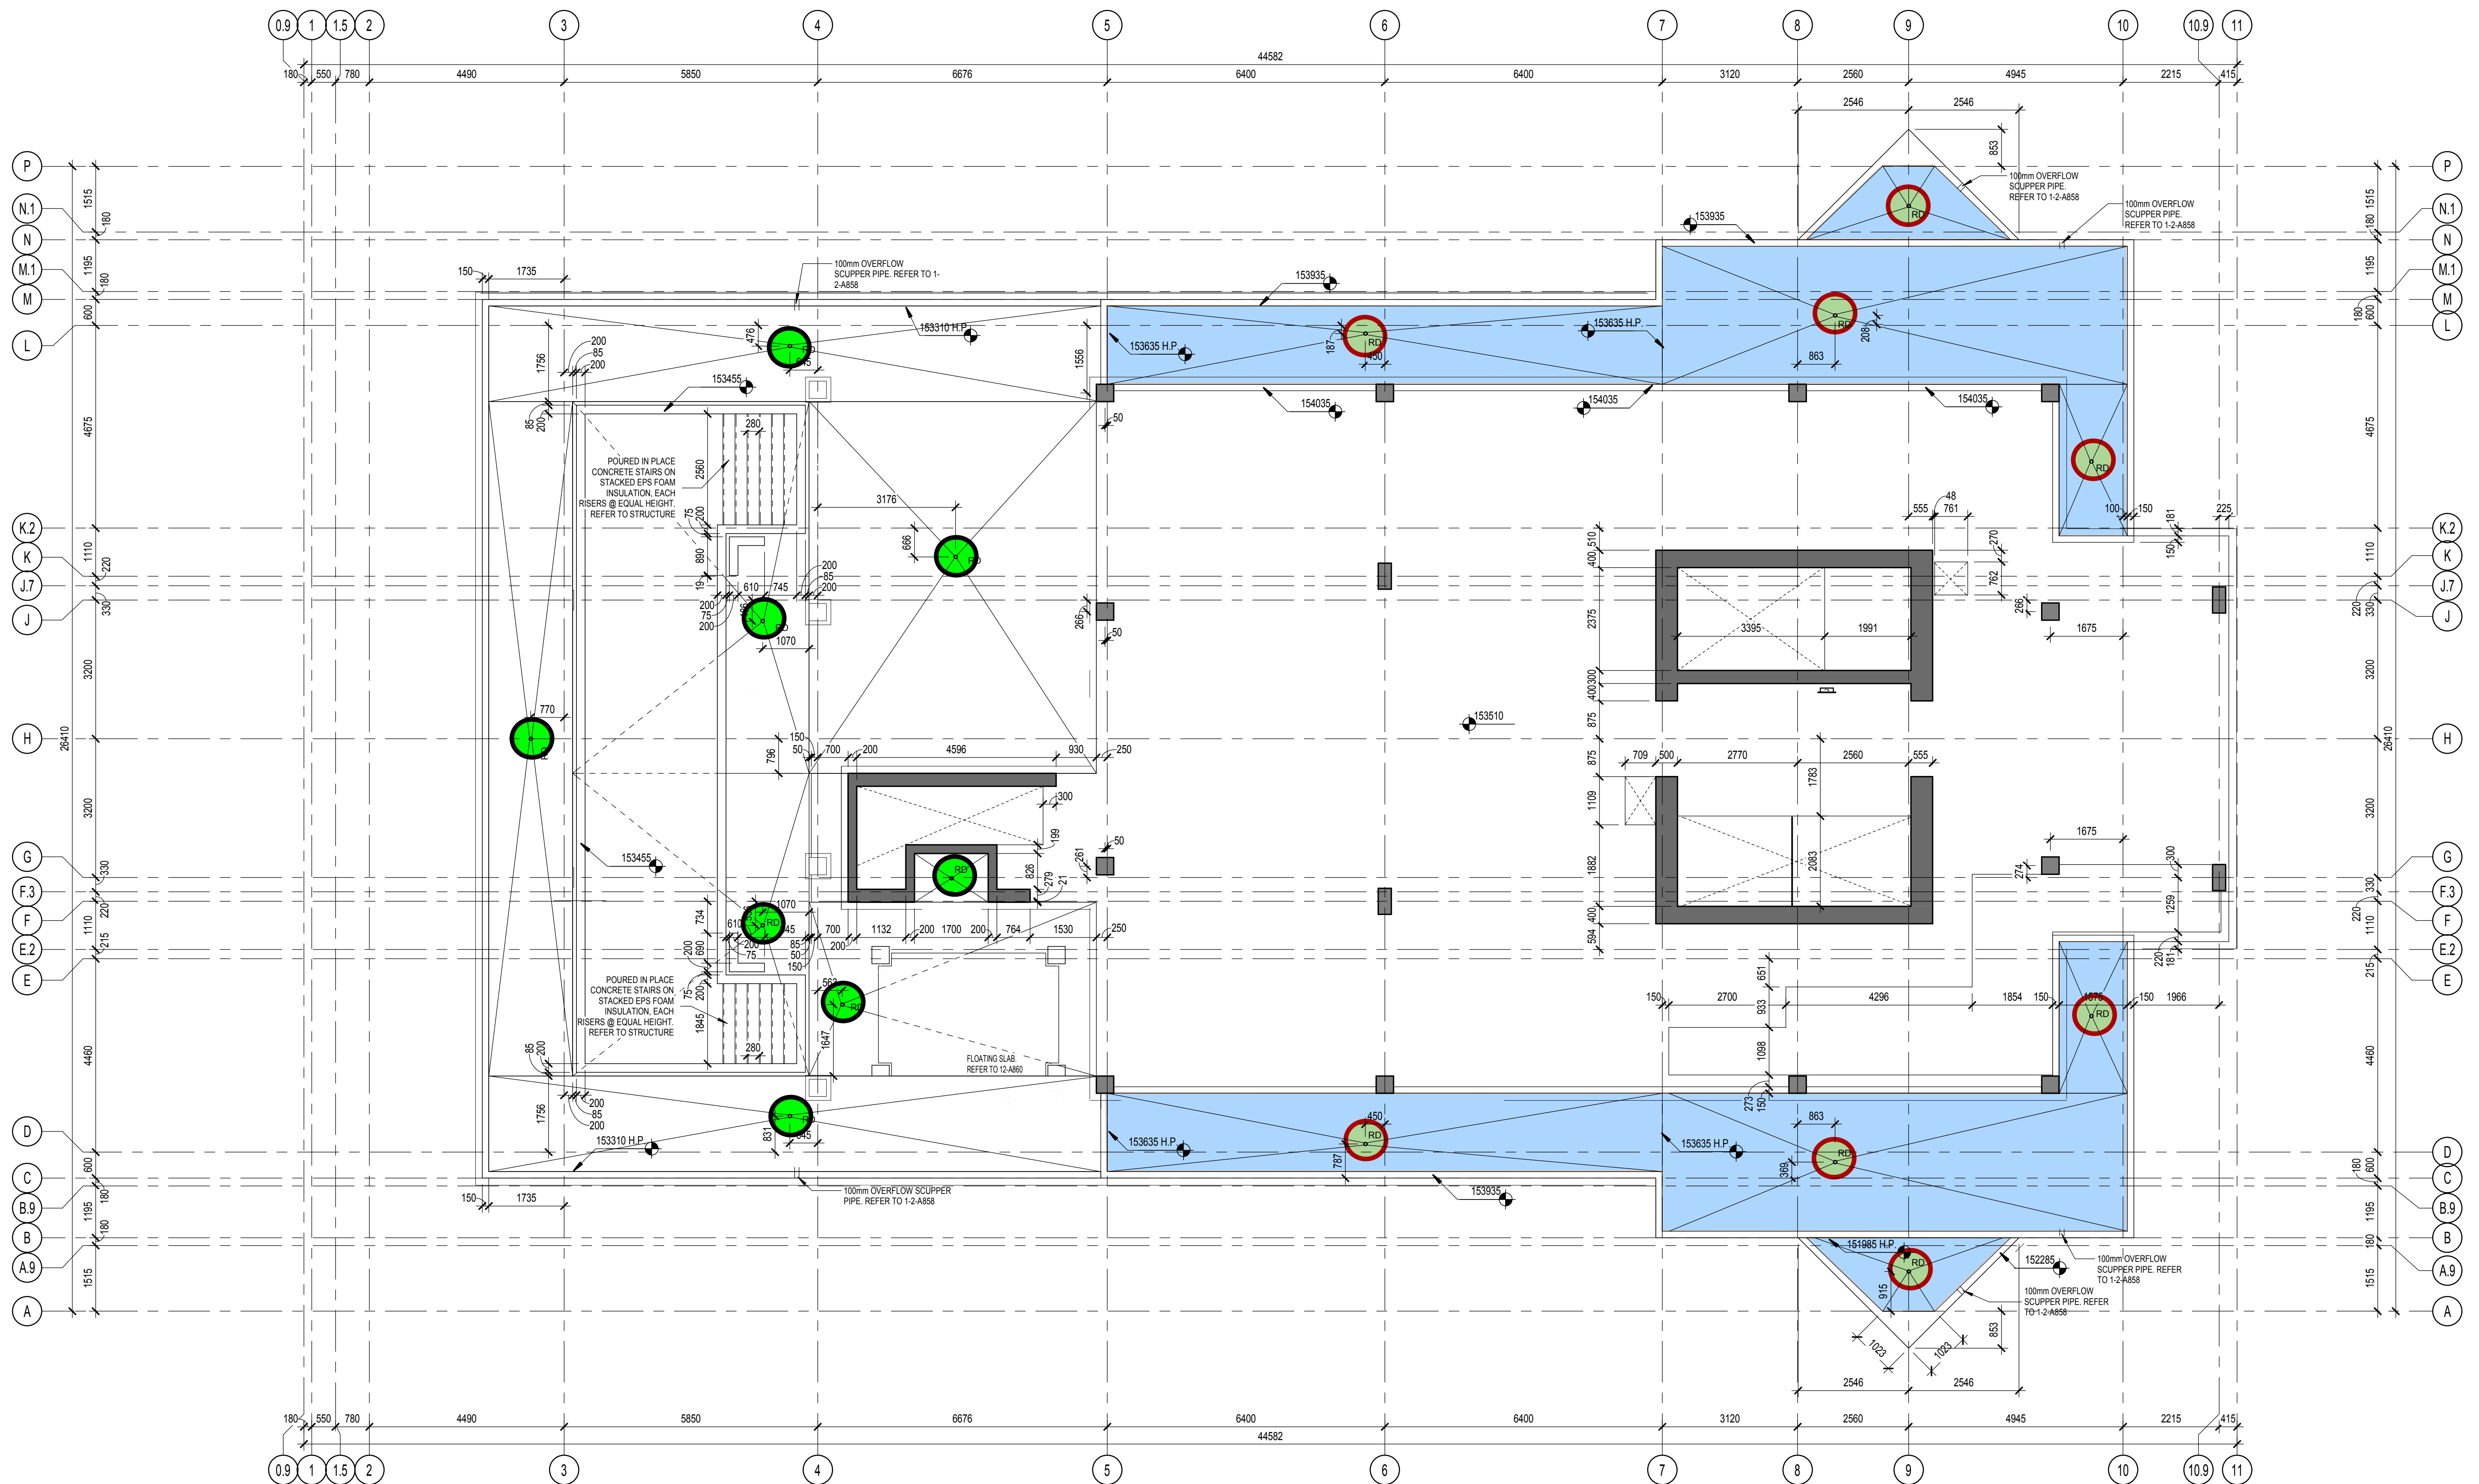

AMENITIES LEVEL 18TH FLOOR PLATE
1:75

NOTES GÉNÉRALES / General Notes

- Ces documents d'architecture sont la propriété exclusive de NEUF architecte et ne peuvent être utilisés, reproduits ou copiés sans autorisation écrite préalable. / These architectural documents are the exclusive property of NEUF architecte and cannot be used, copied or reproduced without written pre-authorization.
- Les dimensions apparaissant sur ces documents doivent être vérifiées par l'entrepreneur avant le début des travaux. / All dimensions which appear on the documents must be verified by the contractor before to start the work.
- Veuillez aviser l'architecte de toute dimension erreur et/ou divergences entre ces documents et ceux des autres professionnels. / The architect must be notified of all errors, omissions and discrepancies between these documents and those of the others professionals.
- Les dimensions sur ces documents doivent être lues et non mesurées. / The dimensions on these documents must be read and not measured.

STRUCTURE / Structure

Leroux+Cyr
500 boul. Courtn Est. bureau 308, Montréal QC H3L 3R9
T: 438-484-3652 Email: leroux@leroux-cyr.com

MÉCANIQUE/ÉLECTRIQUE / Mechanical/Electrical

Goodkey, Weedmark & Associates Ltd.
168 Woodbine Drive, Ottawa ON K2C 3R6
T: 613-226-7361 (263) Email: Carole@goodkeyweedmark.com

GÉOTECHNIQUE / Geotechnical

Paterson Group
154 Colomane Road South, Ottawa ON K2E 7J5
T: 613-226-7361 (263) Email: Carole@patersongroup.ca

ARCHITECTURE DE PAYSAGE / Landscape Architecture

Levstek Consultants Inc.
5971 Hugh Creech, Ottawa ON K0A 2V0
T: 613-826-0518 Email: levstek@arocostelevstek.com



CIVIL / Civil

exp Services Inc.
2650 Queenway Drive, Suite 100, Ottawa ON K0A 2T0
T: 613-733-0332 Email: bruce.thomas@exp.com
jason.fitzpatrick@exp.com

ARCHITECTES / Architect

NEUF architect(e)s
630, boul. René-Lévesque O. 32e étage, Montréal QC H3B 1S6
T: 514 847 1117 NEUFarchitectes.com

SCEAU / Seal

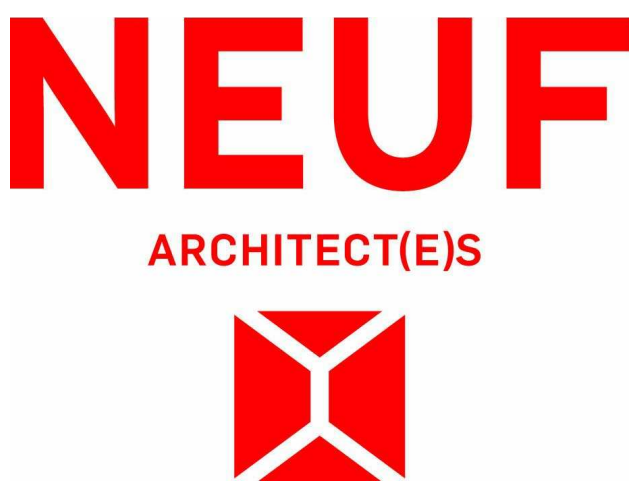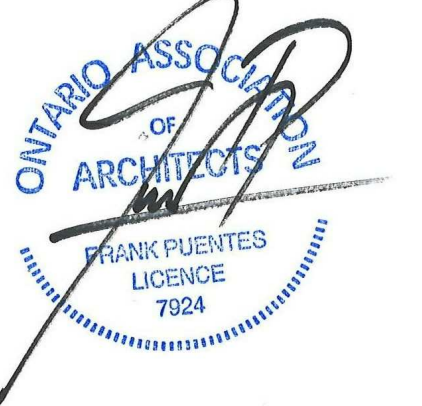

CLIENT / Client

BRIGIL
88 Lois Street, Gatineau QC J8Y 3R7
T: 819-243-7392 Email: JL.Rivard@brigil.com; mchenver@brigil.com

OUVRAGE / Project

PETRIE'S LANDING I - TOWER 3
EMPLACEMENT / Location NO. PROJET / No.
300 INLET PRIVATE, ORLEANS, ONTARIO 11596.00

NO. REVISION DATE (aa-mm-jj)

1 ISSUE FOR FOUNDATION PERMIT 2019.05.06

DESSINÉ PAR / Drawn by

M.D. VÉRIFIÉ PAR / Checked F.P.
DATE (aa.mm.jj) 19.01.18 ÉCHELLE / Scale 1:75

TITRE DU DESSIN / Drawing Title

AMENITIES LEVEL 18TH FLOOR PLATE

REVISION / Revision

NO. DESSIN / Dwg Number
1 A257

NOTES GÉNÉRALES / General Notes

- Ces documents d'architecture sont la propriété exclusive de NEUF architecte et ne peuvent être utilisés, reproduits ou copiés sans autorisation écrite préalable. / These architectural documents are the exclusive property of NEUF architecte and cannot be used, copied or reproduced without written pre-authorization.
- Les dimensions apparaissant aux documents doivent être vérifiées par l'entrepreneur avant le début des travaux. / All dimensions which appear on the documents must be verified by the contractor before to start the work.
- Veuillez aviser l'architecte de toute dimension erreur et/ou divergences entre ces documents et ceux des autres professionnels. / The architect must be notified of all errors, omissions and discrepancies between these documents and those of the others professionals.
- Les dimensions sur ces documents doivent être lues et non mesurées. / The dimensions on these documents must be read and not measured.

STRUCTURE / Structure

Leroux+Cyr
500 boul. Courtn Est. bureau 308, Montréal QC H3L 3R9
T: 438-494-3652 Email: leroux@lerouxcyr.com

MÉCANIQUE/ÉLECTRIQUE / Mechanical/Electrical

Goodkey, Weedmark & Associates Ltd.
188 Woodward Drive, Ottawa ON K2C 3P6
T: 613-226-7381 (203) Email: Carole@patersongroup.ca

GÉOTECHNIQUE / Geotechnical

Paterson Group
154 Colomède Road South, Ottawa ON K2E 7J5
T: 613-226-7381 (203) Email: Carole@patersongroup.ca

ARCHITECTURE DE PAYSAGE / Landscape Architect

Levstek Consultants Inc.
5971 Hugh Crockett, Ottawa ON K0A 2V0
T: 613-826-0518 Email: levstek@rococulevstek.com


CIVIL / Civil

exp Services Inc.
2650 Queensway Drive, Suite 100, Ottawa ON K0A 2T0
T: 613-733-0332 Email: bruce.thomas@exp.com
jason.fitzpatrick@exp.com

ARCHITECTES / Architect

NEUF architect(e)s
630, boul. René-Lévesque O. 32e étage, Montréal QC H3B 1S6
T 514 847 1117 NEUFarchitectes.com

SCEAU / Seal

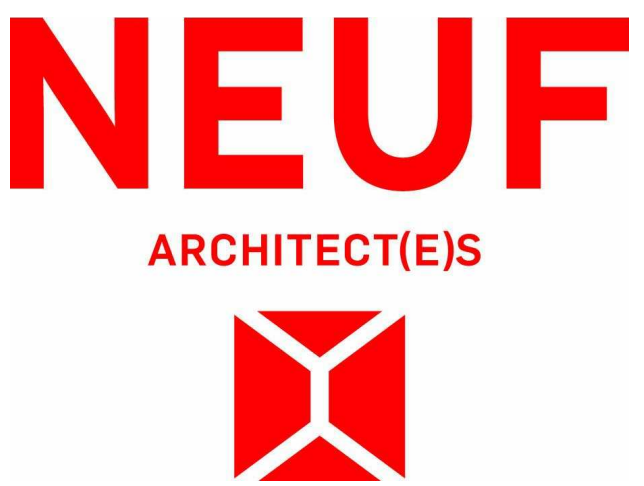

CLIENT / Client

BRIGIL
89 Lois Street, Gatineau QC J8Y 3R7
T: 819-243-7392 Email: JL.Rivard@brigil.com; mchenver@brigil.com

OUVRAGE / Project

PETRIE'S LANDING I - TOWER 3
EMPLACEMENT / Location: 300 INLET PRIVATE, ORLEANS, ONTARIO
NO PROJET No: 11596.00

NO. REVISION DATE (aa-mm-jj)

1 ISSUE FOR FOUNDATION PERMIT 2019.05.06

DESSINÉ PAR / Drawn by

M.D. F.P.
DATE (aa.mm.jj) 19.01.18
ÉCHELLE / Scale 1:75

TITRE DU DESSIN / Drawing Title


HIGH ROOF FLOOR PLATE

REVISION / Revision

1 A 258

NO. DESSIN / Dwg Number

A 258

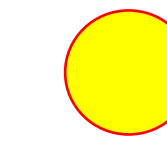


4.3 sq m



**ROOF DRAINS
(8 TOTAL)**

**AREA AVAILABLE
FOR PONDING
228.4 m²**

**TOTAL ROOF AREA
403 m²**

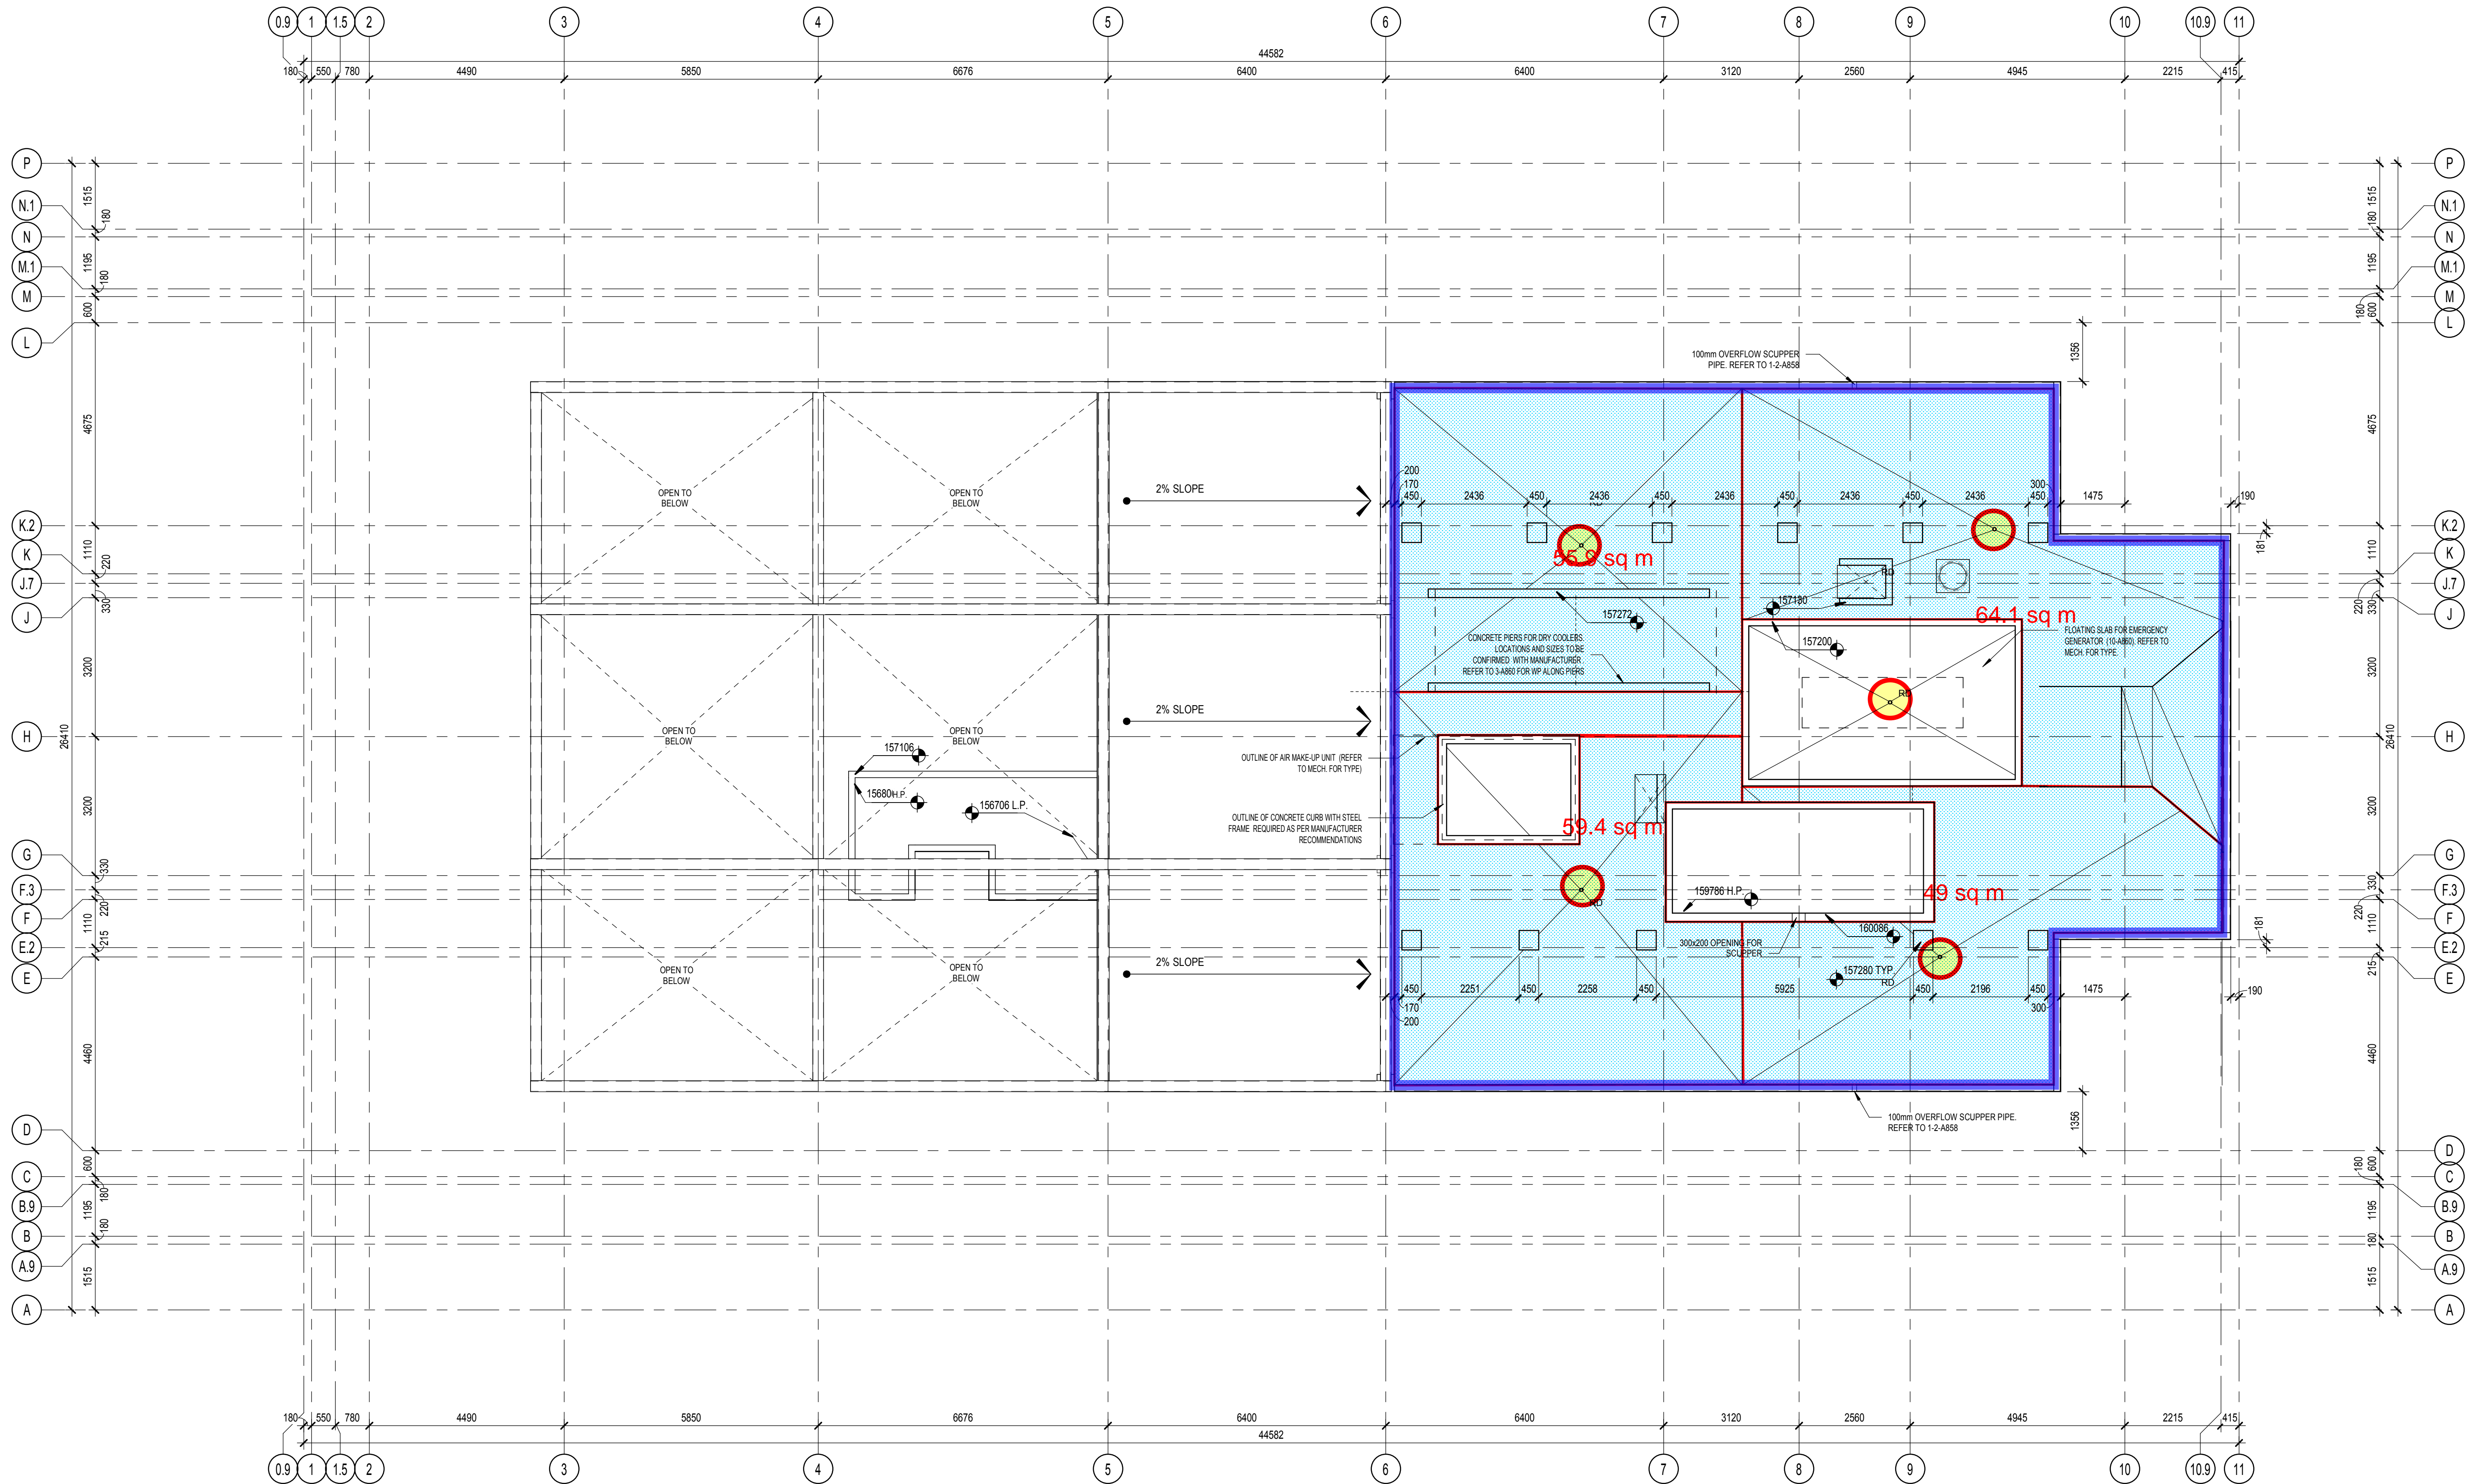

HIGH ROOF PLATE

1:75

1
A 258

TOWER 3 - CONVENTIONAL ROOF



RD-100

Tag: _____

Large Capacity Roof Drain

Components:



SPECIFICATION: Watts Drainage Products RD-100 epoxy coated cast iron roof drain with deep sump, wide serrated flashing flange, flashing clamp device with integral gravel stop and self-locking polyethylene (standard) dome strainer.

Order Code: RD-10 [] [] - [] [] - [] []


Ex. RD-102P-K

Pipe Sizing (Select One)		
Suffix	Description	
2	2"(51) Pipe Size	<input type="checkbox"/>
3	3"(76) Pipe Size	<input type="checkbox"/>
4	4"(102) Pipe Size	<input type="checkbox"/>
5	5"(127) Pipe Size	<input type="checkbox"/>
6	6"(152) Pipe Size	<input type="checkbox"/>
8	8"(203) Pipe Size	<input type="checkbox"/>

Outlet Type (Select One)		
Suffix	Description	
NH	No Hub (MJ)	<input type="checkbox"/>
P	Push On	<input type="checkbox"/>
T	Threaded Outlet	<input type="checkbox"/>
X	Inside Caulk	<input type="checkbox"/>

Options (Select One or More)		
Suffix	Description	
-A	Accutrol weir (specify # 1-6 slots)	<input type="checkbox"/>
-B	Sump Receiver Flange	<input type="checkbox"/>
-BED	Sump Receiver, Adj Ext., Deck Clamp	<input type="checkbox"/>
-C	Secondary Membrane Clamp	<input type="checkbox"/>
-D	Underdeck Clamp	<input type="checkbox"/>
-E	Adjustable Extension	<input type="checkbox"/>
-GSS	Stainless Steel Ballast Guard	<input type="checkbox"/>
-H	Adj. to 6" IRMA Ballast Guard	<input type="checkbox"/>
-K	Ductile Iron Dome	<input type="checkbox"/>
-K80	Aluminum Dome	<input type="checkbox"/>
-L	Vandal Proof Dome	<input type="checkbox"/>
-R	2" High External Water Dam	<input type="checkbox"/>
-SO	Side Outlet**	<input type="checkbox"/>
-V	Fixed Extension (1-1/2",2",3",4")	<input type="checkbox"/>
-W	Adj. Water Level Regulator	<input type="checkbox"/>
-W-1	Waterproofing Flange	<input type="checkbox"/>
-Z	Extended Integral Wide Flange	<input type="checkbox"/>
-5	Sediment Bucket	<input type="checkbox"/>
-12	Galvanized Dome	<input type="checkbox"/>
-13	All Galvanized	<input type="checkbox"/>
-83	Mesh Covered Dome	<input type="checkbox"/>
-113M	Special Epoxy from 3M Range	<input type="checkbox"/>

Optional Body Material (NH Only)		
Suffix	Description	
-60	PVC Body w/Socket Outlet	<input type="checkbox"/>
-61	ABS Body w/Socket Outlet	<input type="checkbox"/>

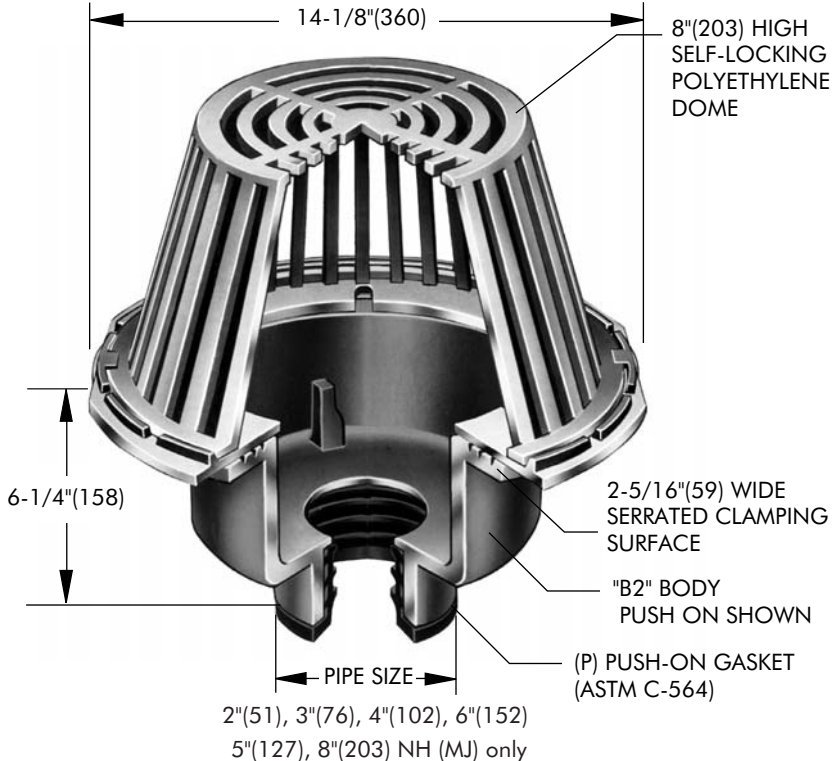

Free Area Sq. In.
137

Deck opening 10" (254) with sump receiver 13-1/4" (337)

** Side Outlet (-SO) option only available in 2"(51), 3"(76), 4"(102) pipe sizes. Underdeck Clamp (-BED and -D options) are not available when -SO is selected.

Job Name _____ Contractor _____

Job Location _____ Contractor's P.O. No. _____

Engineer _____ Representative _____

WATTS Drainage reserves the right to modify or change product design or construction without prior notice and without incurring any obligation to make similar changes and modifications to products previously or subsequently sold. See your WATTS Drainage representative for any clarification. Dimensions are subject to manufacturing tolerances.



CANADA: 5435 North Service Road, Burlington, ON, L7L 5H7 TEL: 905-332-6718 TOLL-FREE: 1-888-208-8927 Website: www.wattsdrainage.ca




TOWER 3 - AMMENTITIES ROOF



RD-100-CP-85
Tag: _____

**IRMA Roof Drain with
12"x12" Promenade Top**

SPECIFICATION: Watts Drainage RD-100-CP-85 epoxy coated cast iron roof drain with flashing clamp, 4" (102) stainless steel perforated extension, 12-3/4"x12-3/4" (324x324) square epoxy coated ductile iron heel proof promenade top, and no hub (standard) outlet.

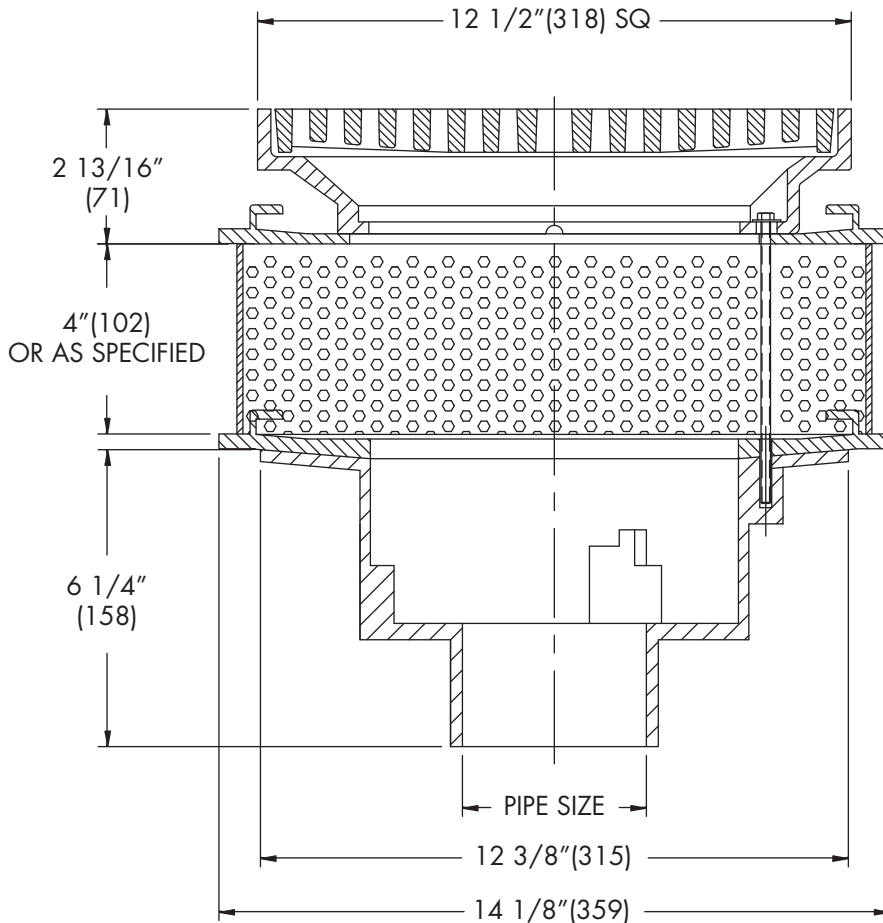

Pipe Sizing (Select One)		
Suffix	Description	
2	2" (51) Pipe Size	<input type="checkbox"/>
3	3" (76) Pipe Size	<input type="checkbox"/>
4	4" (102) Pipe Size	<input type="checkbox"/>
5	5" (127) Pipe Size (NH Only)	<input type="checkbox"/>
6	6" (152) Pipe Size	<input type="checkbox"/>

Outlet Type (Select One)		
Suffix	Description	
NH	No Hub (MJ)	<input type="checkbox"/>
P	Push On	<input type="checkbox"/>
T	Threaded Outlet	<input type="checkbox"/>
X	Inside Caulk	<input type="checkbox"/>

Options (Select One or More)		
Suffix	Description	
-1	All Nickle Bronze Top	<input type="checkbox"/>
-5	Sediment Bucket	<input type="checkbox"/>
-6	Vandal Proof Top	<input type="checkbox"/>
-9	Hinged Grate	<input type="checkbox"/>
-13	Galvanized	<input type="checkbox"/>
-B	Sump Receiver	<input type="checkbox"/>
-D	Underdeck Clamp	<input type="checkbox"/>
-F	Deck Flange/Adj. Extension	<input type="checkbox"/>
-SO	Side Outlet (2", 3", 4" Only)	<input type="checkbox"/>
-US	Buy American Compliant	<input type="checkbox"/>

Optional Body Material		
Suffix	Description	
-60	PVC Body w/Socket Outlet	<input type="checkbox"/>
-61	ABS Body w/Socket Outlet	<input type="checkbox"/>

NOTICE

The load classifications are in accordance with the American National Standards ASME A112.21.1M ASME Ratings are as follows:
MD - Safe Live Load 2000-4999 lbs.(900-2250kg)
The above categories are given as a guide only.
Please consult factory.

Load Rating	Free Area Sq. In.
MD*	41

**Deck opening 10" (254)
with sump receiver 13-1/4" (337)**

Job Name _____

Contractor _____

Job Location _____

Contractor's P.O. No. _____

Engineer _____

Representative _____

Watts product specifications in U.S. customary units and metric are approximate and are provided for reference only. For precise measurements, please contact Watts Technical Service. Watts reserves the right to change or modify product design, construction, specifications, or materials without prior notice and without incurring any obligation to make such changes and modifications on Watts products previously or subsequently sold.



A Watts Water Technologies Company

USA: Tel: (800) 338-2581 • Fax: (828) 248-3929 • Watts.com

Canada: Tel: (905) 332-4090 • Fax: (905) 332-7068 • Watts.ca

Latin America: Tel: (52) 81-1001-8600 • Fax: (52) 81-8000-7091 • Watts.com

TOWER 3 - EXTERIOR PARKING & LANDSCAPING AREAS




FD-460-AF
Tag: _____

**Area Drain with
12" Square Adjustable Top**

Components:



SPECIFICATION: Watts Drainage Products FD-460-AF epoxy coated cast iron area drain with anchor flange, weepholes, 12-3/4"x12-3/4"(324x324) adjustable top with ductile iron (standard) tractor grate, no hub (MJ) (standard) outlet.

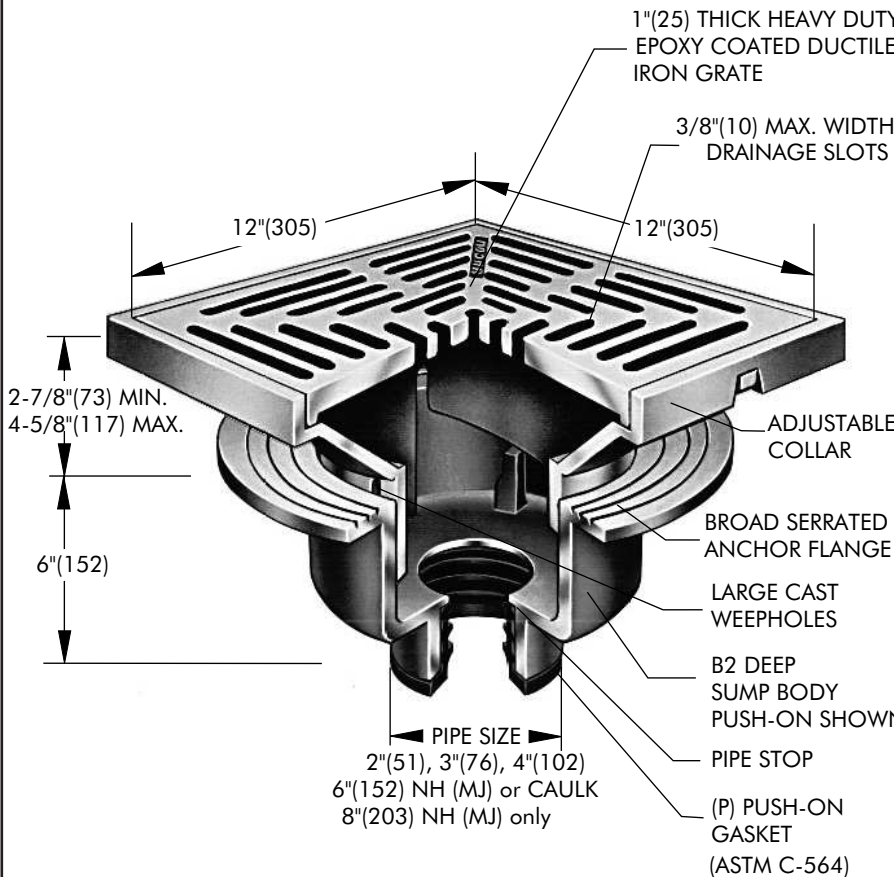

Order Code: **FD-46** - -

Ex. **FD-462P-AF-1**

Pipe Sizing (Select One)

Suffix	Description	
2	2"(51) Pipe Size	<input type="checkbox"/>
3	3"(76) Pipe Size	<input type="checkbox"/>
4	4"(102) Pipe Size	<input type="checkbox"/>
6	6"(152) Pipe Size	<input type="checkbox"/>
8	8"(203) Pipe Size	<input type="checkbox"/>

Outlet Type (Select One)

Suffix	Description	
NH	No Hub (MJ)	<input type="checkbox"/>
P	Push On	<input type="checkbox"/>
T	Threaded Outlet	<input type="checkbox"/>
X	Inside Caulk	<input type="checkbox"/>

Grate (Select One)

Suffix	Description	
AF-1	Nickel Bronze	<input type="checkbox"/>
AF-4	Ductile Iron	<input type="checkbox"/>
AF-28	Cast S.S.	<input type="checkbox"/>

Options (Select One or More)

Suffix	Description	
-5	Sediment Bucket	<input type="checkbox"/>
-6	Vandal Proof	<input type="checkbox"/>
-7	Trap Primer Tapping	<input type="checkbox"/>
-8	Backwater Valve (3" / 4" Only)	<input type="checkbox"/>
-9	Hinged Grate	<input type="checkbox"/>
-10	Secured Top c/w Phillips screws	<input type="checkbox"/>
-12	Galvanized Top	<input type="checkbox"/>
-13	All Galvanized	<input type="checkbox"/>
-15	Adj. Extension (4" to 5-5/8")	<input type="checkbox"/>
-26	Hinged Locking Grate	<input type="checkbox"/>
-34	Closure Plug	<input type="checkbox"/>
-113M	Special Epoxy from 3M Range	<input type="checkbox"/>
-Z	Elastomeric Flange	<input type="checkbox"/>

Load Rating & Free Area

Suffix	Load Rating	Free Area Sq. In.
AF-1	*XHD	41
AF-4	*XHD	41
AF-28	*XHD	41

* The load classifications are in accordance with the American National Standards ASME A112.21.1M ASME Ratings are as follows:
XHD - Safe Live Load 7500-10000 lbs.(3375-4500kg)
The above categories are given as a guide only.
Please consult factory.

Job Name _____ Contractor _____

Job Location _____ Contractor's P.O. No. _____

Engineer _____ Representative _____

TOWER 3 - USED WITH RD-100 (CONVENTIONAL ROOF) & GRD-620 (EXTERIOR PARKING AND LANDSCAPING AREAS)



Adjustable Accutrol Weir
Tag: _____

**Adjustable Flow Control
for Roof Drains**



ADJUSTABLE ACCUTROL (for Large Sump Roof Drains only)

For more flexibility in controlling flow with heads deeper than 2", Watts Drainage offers the Adjustable Accutrol. The Adjustable Accutrol Weir is designed with a single parabolic opening that can be covered to restrict flow above 2" of head to less than 5 gpm per inch, up to 6" of head. To adjust the flow rate for depths over 2" of head, set the slot in the adjustable upper cone according to the flow rate required. Refer to Table 1 below.
Note: Flow rates are directly proportional to the amount of weir opening that is exposed.

EXAMPLE:

For example, if the adjustable upper cone is set to cover 1/2 of the weir opening, flow rates above 2" of head will be restricted to 2-1/2 gpm per inch of head.

Therefore, at 3" of head, the flow rate through the Accutrol Weir that has 1/2 the slot exposed will be:
[5 gpm (per inch of head) x 2 inches of head] + 2-1/2 gpm (for the third inch of head) = 12-1/2 gpm.

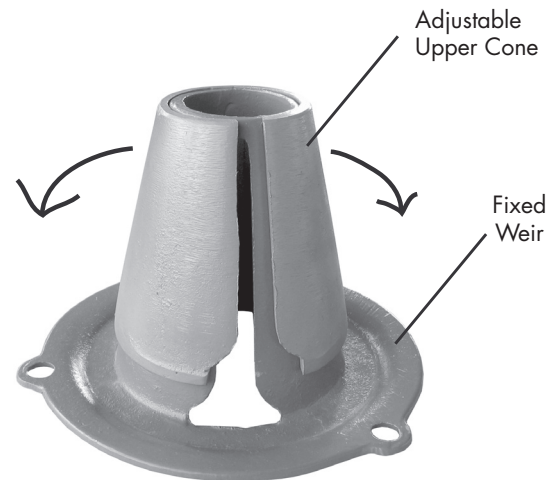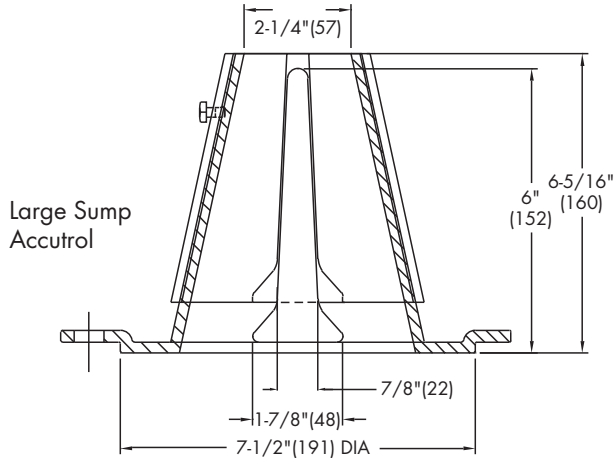

1/2 Weir Opening Exposed Shown Above

TABLE 1. Adjustable Accutrol Flow Rate Settings

Weir Opening Exposed	1"	2"	3"	4"	5"	6"
	Flow Rate (gallons per minute)					
Fully Exposed	5	10	15	20	25	30
3/4	5	10	13.75	17.5	21.25	25
1/2	5	10	12.5	15	17.5	20
1/4	5	10	11.25	12.5	13.75	15
Closed	5	5	5	5	5	5

Job Name _____
Job Location _____
Engineer _____

Contractor _____
Contractor's P.O. No. _____
Representative _____

Watts product specifications in U.S. customary units and metric are approximate and are provided for reference only. For precise measurements, please contact Watts Technical Service. Watts reserves the right to change or modify product design, construction, specifications, or materials without prior notice and without incurring any obligation to make such changes and modifications on Watts products previously or subsequently sold.

USA: Tel: (800) 338-2581 • Fax: (828) 248-3929 • Watts.com
Canada: Tel: (905) 332-4090 • Fax: (905) 332-7068 • Watts.ca
Latin America: Tel: (52) 81-1001-8600 • Fax: (52) 81-8000-7091 • Watts.com



A Watts Water Technologies Company

Appendix M – Correspondence


Correspondence from City of Ottawa – Boundary Conditions

Boundary Conditions Petrie's Landing

Provided Information

Scenario	Demand	
	L/min	L/s
Average Daily Demand	400	6.67
Maximum Daily Demand	976	16.27
Peak Hour	2,114	35.23
Fire Flow Demand #1	6,000	100.00

Location

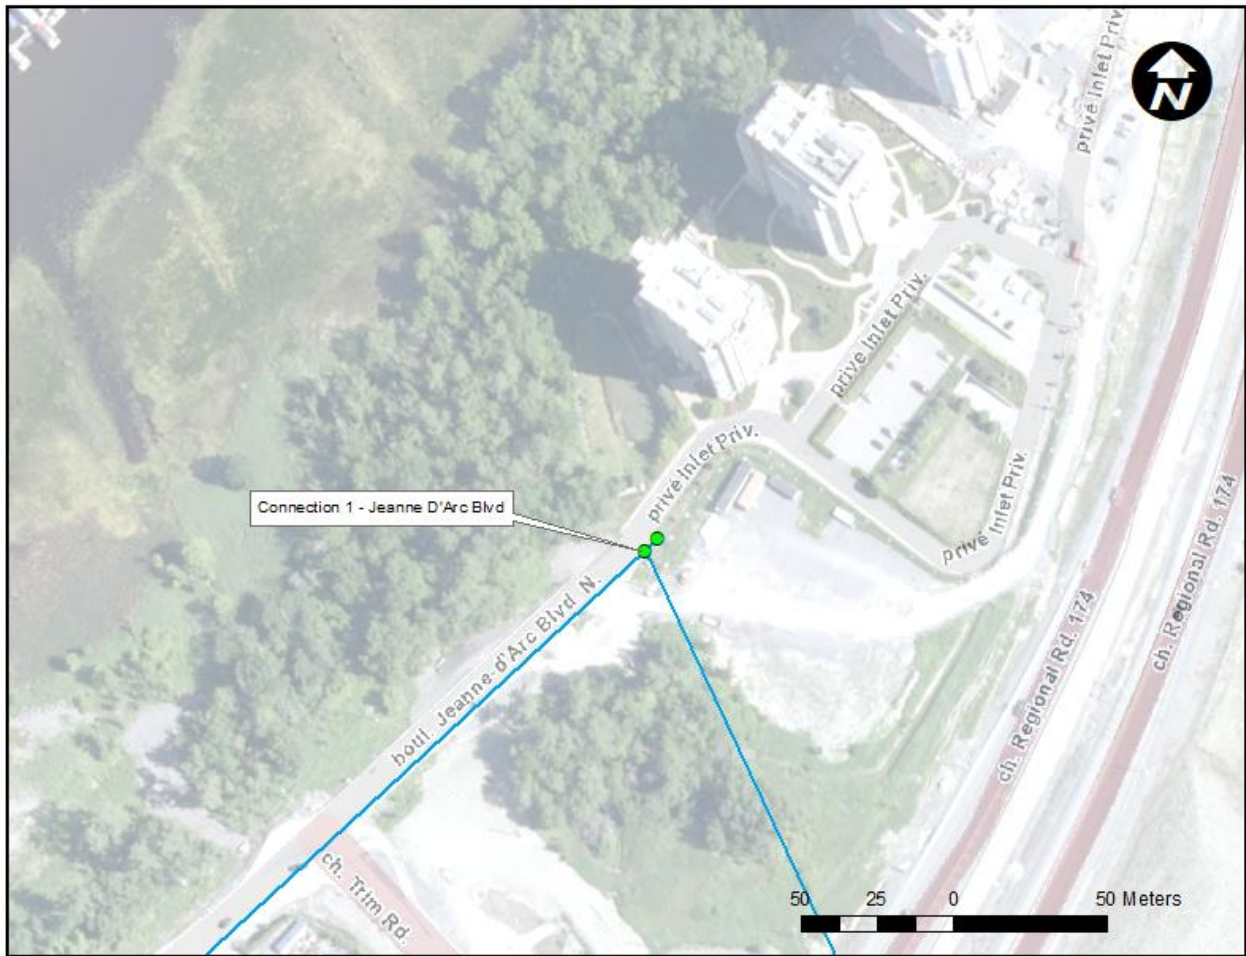

Results

Connection 1 - Jeanne D'Arc Blvd

Demand Scenario	Head (m)	Pressure ¹ (psi)
Maximum HGL	114.0	87.1
Peak Hour	106.5	76.5
Max Day plus Fire Flow	108.3	79.0

¹ Ground Elevation = 52.7 m

Notes

1. As per the Ontario Building Code in areas that may be occupied, the static pressure at any fixture shall not exceed 552 kPa (80 psi.) Pressure control measures to be considered are as follows, in order of preference:
 - a. If possible, systems to be designed to residual pressures of 345 to 552 kPa (50 to 80 psi) in all occupied areas outside of the public right-of-way without special pressure control equipment.
 - b. Pressure reducing valves to be installed immediately downstream of the isolation valve in the home/ building, located downstream of the meter so it is owner maintained.

Disclaimer

The boundary condition information is based on current operation of the city water distribution system. The computer model simulation is based on the best information available at the time. The operation of the water distribution system can change on a regular basis, resulting in a variation in boundary conditions. The physical properties of watermains deteriorate over time, as such must be assumed in the absence of actual field test data. The variation in physical watermain properties can therefore alter the results of the computer model simulation. Fire Flow analysis is a reflection of available flow in the watermain; there may be additional restrictions that occur between the watermain and the hydrant that the model cannot take into account.

Appendix N – Checklist

4.1 General Content

- Executive Summary (for larger reports only).

Comments: *Included in Site Servicing & Stormwater Management Report*

- Date and revision number of the report.

Comments: *Dated May 2019. Site Plan Submission.*

- Location map and plan showing municipal address, boundary, and layout of proposed development.

Comments: *A Site location Plan is included as Figure A1 in Appendix A.*

- Plan showing the site and location of all existing services.

Comments: *Refer to the Site Servicing Plans for service locations.*

- Development statistics, land use, density, adherence to zoning and official plan, and reference to applicable subwatershed and watershed plans that provide context to which individual developments must adhere.

Comments: *Refer to site plan prepared by Neuf Architects.*

- Summary of Pre-consultation Meetings with City and other approval agencies.

Comments: *A pre-consultation meeting was held with City and others on team.*

- Reference and confirm conformance to higher level studies and reports (Master Servicing Studies, Environmental Assessments, Community Design Plans), or in the case where it is not in conformance, the proponent must provide justification and develop a defensible design criteria.

Comments: *No higher level studies available.*

- Statement of objectives and servicing criteria.

Comments: *Stated throughout the Servicing & SWM Report.*

- Identification of existing and proposed infrastructure available in the immediate area.

Comments: *Refer to the Site Servicing Plans for service locations.*

- Identification of Environmentally Significant Areas, watercourses and Municipal Drains potentially impacted by the proposed development (Reference can be made to the Natural Heritage Studies, if available).

Comments: *Refer to reports prepared by others.*

- Concept level master grading plan to confirm existing and proposed grades in the development. This is required to confirm the feasibility of proposed stormwater management and drainage, soil removal and fill constraints, and potential impacts to neighbouring properties. This is also required to confirm that the proposed grading will not impede existing major system flow paths.

Comments: *Refer to Grading Plan*

- Identification of potential impacts of proposed piped services on private services (such as wells and septic fields on adjacent lands) and mitigation required to address potential impacts.

Comments: *N/A*

- Proposed phasing of the development, if applicable.

Comments: *All existing and proposed phasing shown on the Site Servicing Plan.*

- Reference to geotechnical studies and recommendations concerning servicing.

Comments: *Geo-technical Investigation (Patterson Group, dated May 09, 2019) is referenced in the report and drawings.*

- All preliminary and formal site plan submissions should have the following information:

- Metric scale
- North arrow (including construction North)
- Key plan
- Name and contact information of applicant and property owner
- Property limits including bearings and dimensions
- Existing and proposed structures and parking areas
- Easements, road widening and rights-of-way
- Adjacent street names

Comments: *Refer to legal plans for property information.*

4.2 Development Servicing Report: Water

- Confirm consistency with Master Servicing Study, if available
Comments: *Water as per City Guidelines. No Master Servicing Studies.*
- Availability of public infrastructure to service proposed development
Comments: *Refer to the Servicing & SWM Report.*
- Identification of system constraints
Comments: *Refer to the Servicing & SWM Report.*
- Identify boundary conditions
Comments: *Refer to the Servicing & SWM Report, Section 4.2.3 for the water system boundary conditions.*
- Confirmation of adequate domestic supply and pressure
Comments: *Refer to the Servicing & SWM Report, Section 4.*
- Confirmation of adequate fire flow protection and confirmation that fire flow is calculated as per the Fire Underwriter's Survey. Output should show available fire flow at locations throughout the development.
Comments: *Refer to the Servicing & SWM Report, Sections 4.3.3 & 4.4.2*
- Provide a check of high pressures. If pressure is found to be high, an assessment is required to confirm the application of pressure reducing valves.
Comments: *Refer to the Servicing & SWM Report, Section 4.*
- Definition of phasing constraints. Hydraulic modeling is required to confirm servicing for all defined phases of the project including the ultimate design
Comments: *No Phasing constraints.*
- Address reliability requirements such as appropriate location of shut-off valves
Comments: *This is addressed in Section 4.3 of the Servicing & SWM Report.*
- Check on the necessity of a pressure zone boundary modification.
Comments: *N/A*

- ☒ Reference to water supply analysis to show that major infrastructure is capable of delivering sufficient water for the proposed land use. This includes data that shows that the expected demands under average day, peak hour and fire flow conditions provide water within the required pressure range

Comments: *Refer to the Servicing & SWM Report, Section 4.4.*

- ☒ Description of the proposed water distribution network, including locations of proposed connections to the existing system, provisions for necessary looping, and appurtenances (valves, pressure reducing valves, valve chambers, and fire hydrants) including special metering provisions.

Comments: *Refer to the Servicing & SWM Report, Section 4.*

- ☒ Description of off-site required feeder mains, booster pumping stations, and other water infrastructure that will be ultimately required to service proposed development, including financing, interim facilities, and timing of implementation.

Comments: *N/A*

- ☒ Confirmation that water demands are calculated based on the City of Ottawa Design Guidelines.

Comments: *Water Demands as per City Guidelines. Refer to the Servicing & SWM Report and Appendices for the demand calculations.*

- ☒ Provision of a model schematic showing the boundary conditions locations, streets, parcels, and building locations for reference.

Comments: *N/A*

4.3 Development Servicing Report: Wastewater

- Summary of proposed design criteria (Note: Wet-weather flow criteria should not deviate from the City of Ottawa Sewer Design Guidelines. Monitored flow data from relatively new infrastructure cannot be used to justify capacity requirements for proposed infrastructure).

Comments: N/A

- Confirm consistency with Master Servicing Study and/or justifications for deviations.

Comments: N/A

- Consideration of local conditions that may contribute to extraneous flows that are higher than the recommended flows in the guidelines. This includes groundwater and soil conditions, and age and condition of sewers.

Comments: N/A

- Description of existing sanitary sewer available for discharge of wastewater from proposed development.

Comments: Refer to the Servicing & SWM Report, Section 5.

- Verify available capacity in downstream sanitary sewer and/or identification of upgrades necessary to service the proposed development. (Reference can be made to previously completed Master Servicing Study if applicable)

Comments: No upgrades are recommended to the downstream sewer. Refer to the Servicing & SWM Report, Section 5.

- Identification and implementation of the emergency overflow from sanitary pumping stations in relation to the hydraulic grade line to protect against basement flooding.

Comments: N/A

- Special considerations such as contamination, corrosive environment etc.

Comments: N/A

4.4 Development Servicing Report: Stormwater

- Description of drainage outlets and downstream constraints including legality of outlets (i.e. municipal drain, right-of-way, watercourse, or private property)

Comments: Storm runoff discharges to an existing on-site dry pond located in Phase 1. SWM facility was sized for Phases 1 - 5.

- Analysis of available capacity in existing public infrastructure.

Comments: Flows controlled to allowable rate based on City Guidelines. Post-development peak flows controlled to pre-development rates. Refer to Site Servicing and SWM Rreport

- A drawing showing the subject lands, its surroundings, the receiving watercourse, existing drainage patterns, and proposed drainage pattern.

Comments: Refer to the Grading Plan and the Storm Drainage Area Plan included in the report

- Water quantity control objective (e.g. controlling post-development peak flows to pre-development level for storm events ranging from the 2 or 5 year event (dependent on the receiving sewer design) to 100 year return period); if other objectives are being applied, a rationale must be included with reference to hydrologic analyses of the potentially affected subwatersheds, taking into account long-term cumulative effects.

Comments: Refer to the Servicing and SWM Report for the quantity control objectives.

- Water Quality control objective (basic, normal or enhanced level of protection based on the sensitivities of the receiving watercourse) and storage requirements.

Comments: No additional on-site quality control required. Quality control provided during Phase 1 for entire development.

- Description of the stormwater management concept with facility locations and descriptions with references and supporting information.

Comments: Refer to Servicing & SWM Report.

- Set-back from private sewage disposal systems.

Comments: N/A

- Watercourse and hazard lands setbacks.

Comments: N/A

- Record of pre-consultation with the Ontario Ministry of Environment and the Conservation Authority that has jurisdiction on the affected watershed.

Comments: Pre-consultation to follow.

- Confirm consistency with sub-watershed and Master Servicing Study, if applicable study exists.

Comments: N/A

- Storage requirements (complete with calculations) and conveyance capacity for minor events (1:5 year return period) and major events (1:100 year return period).

Comments: *Refer to calculations provided in the Servicing & SWM Report, Section 5 and within Appendix E.*

- Identification of watercourses within the proposed development and how watercourses will be protected, or, if necessary, altered by the proposed development with applicable approvals.

Comments: N/A

- Calculate pre and post development peak flow rates including a description of existing site conditions and proposed impervious areas and drainage catchments in comparison to existing conditions.

Comments: *Included in the Servicing & SWM Report.*

- Any proposed diversion of drainage catchment areas from one outlet to another.

Comments: N/A

- Proposed minor and major systems including locations and sizes of stormwater trunk sewers, and stormwater management facilities.

Comments: N/A

- If quantity control is not proposed, demonstration that downstream system has adequate capacity for the post-development flows up to and including the 100-year return period storm event.

Comments: *Quantity control is proposed. Refer to the Servicing & SWM Report.*

- Identification of potential impacts to receiving watercourses

Comments: N/A

- Identification of municipal drains and related approval requirements.

Comments: N/A

- Descriptions of how the conveyance and storage capacity will be achieved for the development.

Comments: *Refer to the Servicing & SWM Report.*

- 100 year flood levels and major flow routing to protect proposed development from flooding for establishing minimum building elevations (MBE) and overall grading.

Comments: *Maximum ponding levels of 150mm on top of parking structure and 300mm on local roads. Major flow routing to the existing roadway or watercourse.*

- Inclusion of hydraulic analysis including hydraulic grade line elevations.

Comments: *Dynamic PCSWMM model included for City review.*

- Description of approach to erosion and sediment control during construction for the protection of receiving watercourse or drainage corridors.

Comments: *Refer to the Servicing & SWM Report, Section 7 and Erosion & Sediment Control Plan.*

- Identification of floodplains - proponent to obtain relevant floodplain information from the appropriate Conservation Authority. The proponent may be required to delineate floodplain elevations to the satisfaction of the Conservation Authority if such information is not available or if information does not match current conditions.

Comments: *N/A*

- Identification of fill constraints related to floodplain and geotechnical investigation.

Comments: *N/A*

4.5 Approval and Permit Requirements: Checklist

The Servicing Study shall provide a list of applicable permits and regulatory approvals necessary for the proposed development as well as the relevant issues affecting each approval. The approval and permitting shall include but not be limited to the following:

- Conservation Authority as the designated approval agency for modification of floodplain, potential impact on fish habitat, proposed works in or adjacent to a watercourse, cut/fill permits and Approval under Lakes and Rivers Improvement Act. The Conservation Authority is not the approval authority for the Lakes and Rivers Improvement Act. Where there are Conservation Authority regulations in place, approval under the Lakes and Rivers Improvement Act is not required, except in cases of dams as defined in the Act.

Comments: *N/A*

- Application for Certificate of Approval (CofA) under the Ontario Water Resources Act.

Comments: *N/A*

- Changes to Municipal Drains.

Comments: *N/A*

- Other permits (National Capital Commission, Parks Canada, Public Works and Government Services Canada, Ministry of Transportation etc.)

Comments: *N/A*

4.6 Conclusion Checklist

- Clearly stated conclusions and recommendations

Comments: *Refer to the Servicing & SWM Report, Section 8.*

- Comments received from review agencies including the City of Ottawa and information on how the comments were addressed. Final sign-off from the responsible reviewing agency.

Comments: *N/A*

- All draft and final reports shall be signed and stamped by a professional Engineer registered in Ontario

Comments: *All reports are signed and stamped by a professional Engineer registered in Ontario.*

Appendix O – Drawings (folded separately)

Dwg. C100	SITE SERVICING PLAN, TOWERS 3 & 4
Dwg. C101	SITE SERVICING PLAN, TOWERS 5a & 5b
Dwg. C200	SITE GRADING PLAN, TOWERS 3 & 4
Dwg. C201	SITE GRADING PLAN, TOWERS 5A & 5B
Dwg. C202	CONSTRUCTION ACCESS PLAN, TOWERS 3 & 4
Dwg. C203	MUP GRADING PLAN 1
Dwg. C204	MUP GRADING PLAN 2
Dwg. C300	EROSION AND SEDIMENT CONTROL PLAN, TOWERS 3 & 4
Dwg. C301	EROSION AND SEDIMENT CONTROL PLAN, TOWERS 5a & 5B
Dwg. C400	STORM DRAINAGE PLAN
Dwg. C401	STORM PONDING PLAN, TOWERS 3 & 4
Dwg. C402	STORM PONDING PLAN, TOWERS 5A & 5B
Dwg. C700	DETAIL SHEET