



FOR COMMUNITY GATEWAY AND INDIGENOUS GATHERING SPACE LAYOUT PLAN SEE L0603A

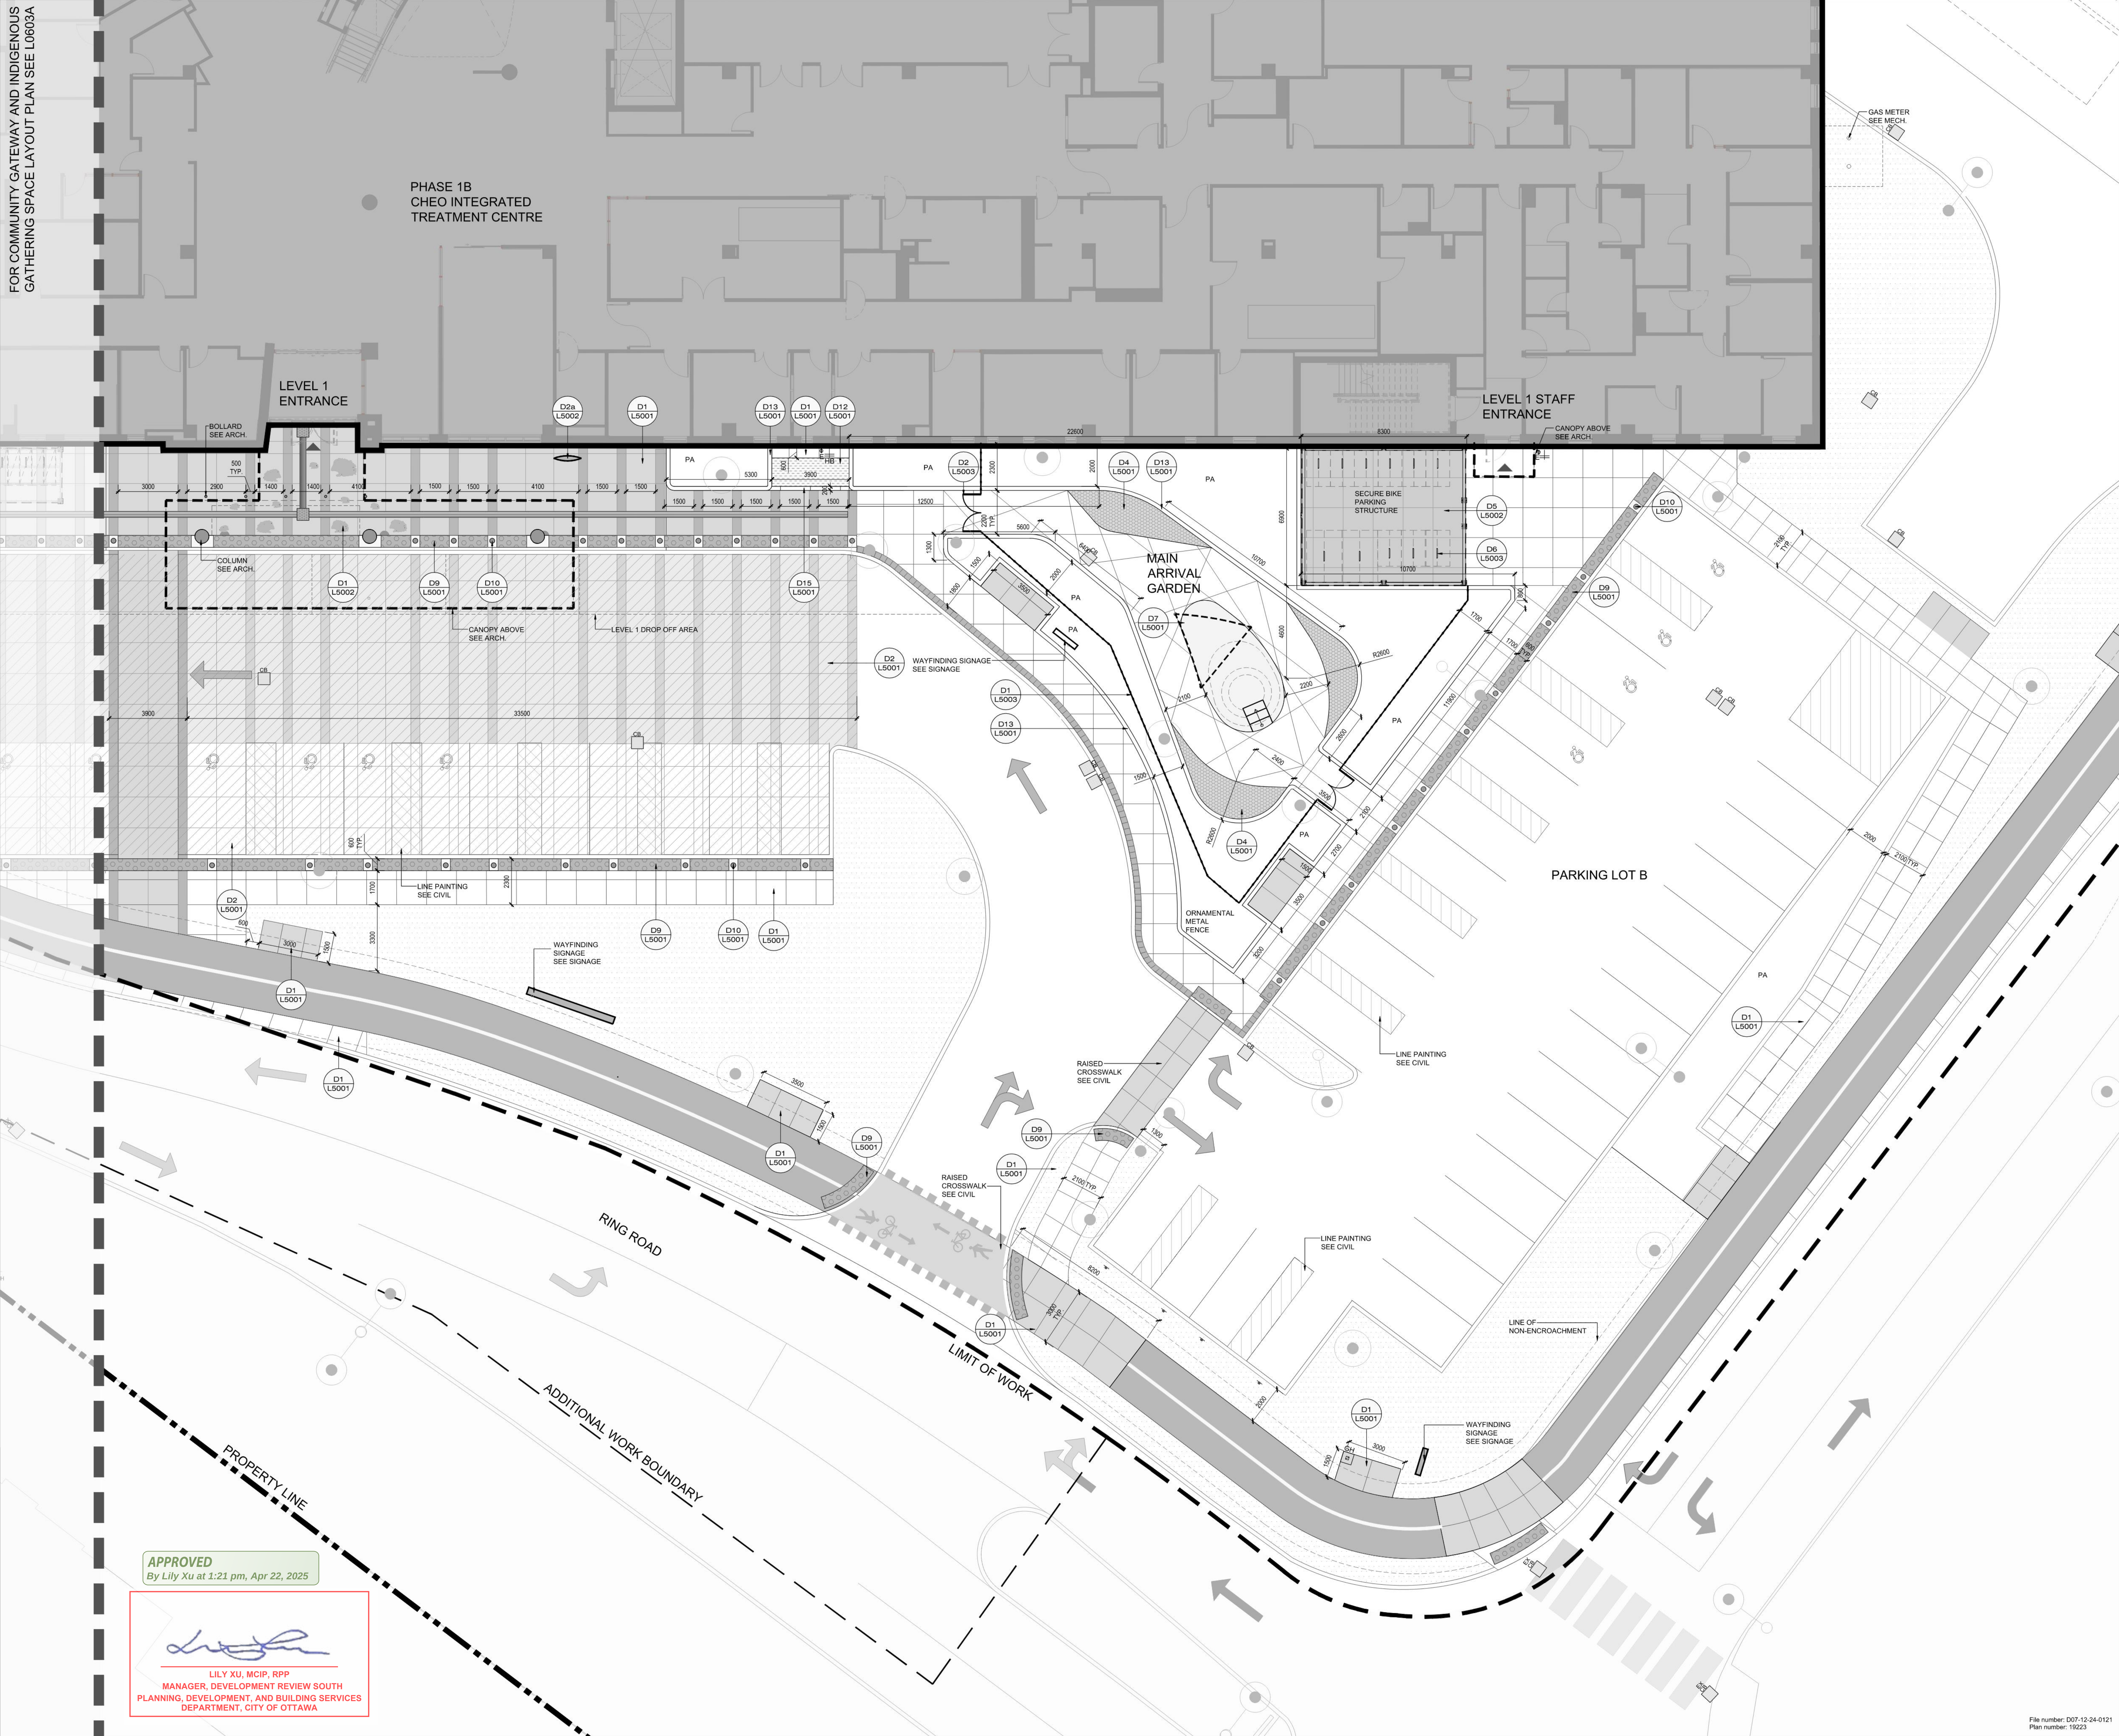


APPROVED
By Lily Xu at 1:21 pm, Apr 22, 2025


LILY XU, MCIP, RPP
MANAGER, DEVELOPMENT REVIEW SOUTH
PLANNING, DEVELOPMENT, AND BUILDING SERVICES
DEPARTMENT, CITY OF OTTAWA

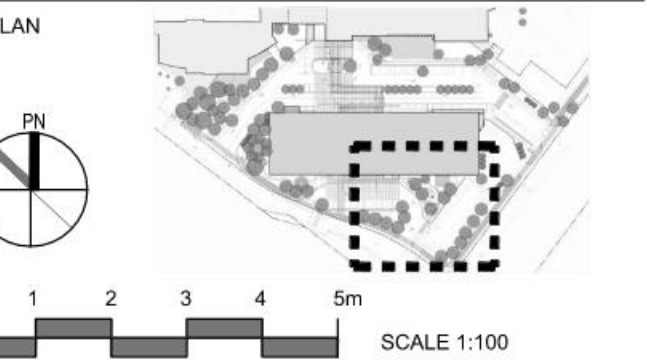

LEGEND	
PROPERTY LINE	SHADE SAIL
CANOPY ABOVE SEE ARCH	LIGHT POLES SEE ELEC
CONCRETE PAVING	SECURITY BOLLARD
TINTED CONCRETE PAVING	HOSE BIB SEE MECH
SHADECAST TINTED CONCRETE PAVING	MANHOLE SEE CIVIL
INDIGENOUS ACACIUM LEDGEMENT	CATCH BASIN SEE CIVIL
UNIT PAVING TYPE TWO	
UNIT PAVING BAND 300MM WIDE	
MULTI USE PATH	
RUBBER SAFETY SURFACE	
TACTILE ATTENTION INDICATOR	
TACTILE DIRECTIONAL INDICATOR	
CONCRETE PLANTER CURB	
ORNAMENTAL METAL FENCE 1800mm HT	
ORNAMENTAL METAL FENCE & DOUBLE GATE 1800mm HT	
SC0	
ARTIFICIAL TURF	
PLANTING AREA	

#	DATE	REVISION	BY
9	2025-02-20	ISSUED FOR SITE PLAN CONTROL	IW
8	2024-12-09	ISSUED FOR SITE PLAN CONTROL	IW
7	2024-11-27	ISSUED FOR 100% CD	IW
6	2024-09-26	ISSUED FOR 50% CD RESUBMISSION	IW
5	2024-08-23	ISSUED FOR SITE PLAN CONTROL	IW
4	2024-08-07	ISSUED FOR 50% CD SUBMISSION	IW
3	2024-04-19	ISSUED FOR 100% CD SUBMISSION	IW
2	2023-12-20	ISSUED FOR BUILDING PERMIT (TUNNEL)	IW
1	2023-12-15	ISSUED FOR 50% CD SUBMISSION	IW

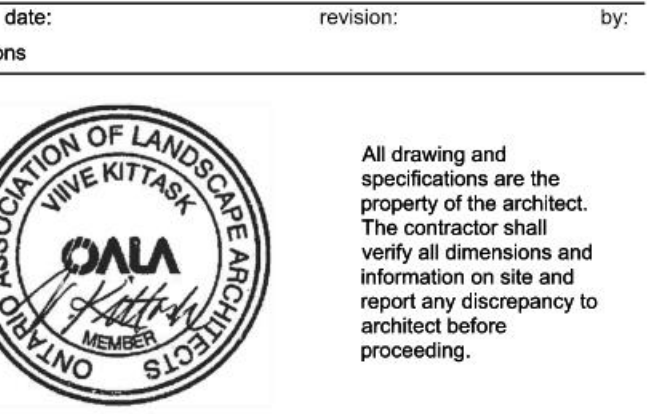

CHEO Integrated Treatment Centre

401 Smyth Rd
Ottawa, ON K1H 8L1

ARRIVAL GARDEN AND
CHEO INTEGRATED
TREATMENT CENTRE
LEVEL 1 MAIN ENTRANCE
LANDSCAPE LAYOUT PLAN

scale: 1:100
drawn by: IW/WW
reviewed by: VK
job number: 2307
plot date: 2025-02-20

drawing number: L1101A

File number: D07-12-24-0121
Plan number: 10223