




NOTE:  
1. COLOUR TO BE SELECTED BY CONSULTANT  
2. CONTRACTOR TO PROVIDE STAMPED, ENGINEERED SHOP DRAWINGS FOR REVIEW AND APPROVAL.

01. TYPICAL FULLY ACCESSIBLE SWING AT SCHOOL PLAYGROUND  
L5005 MANUFACTURER'S RENDERING NOT TO SCALE

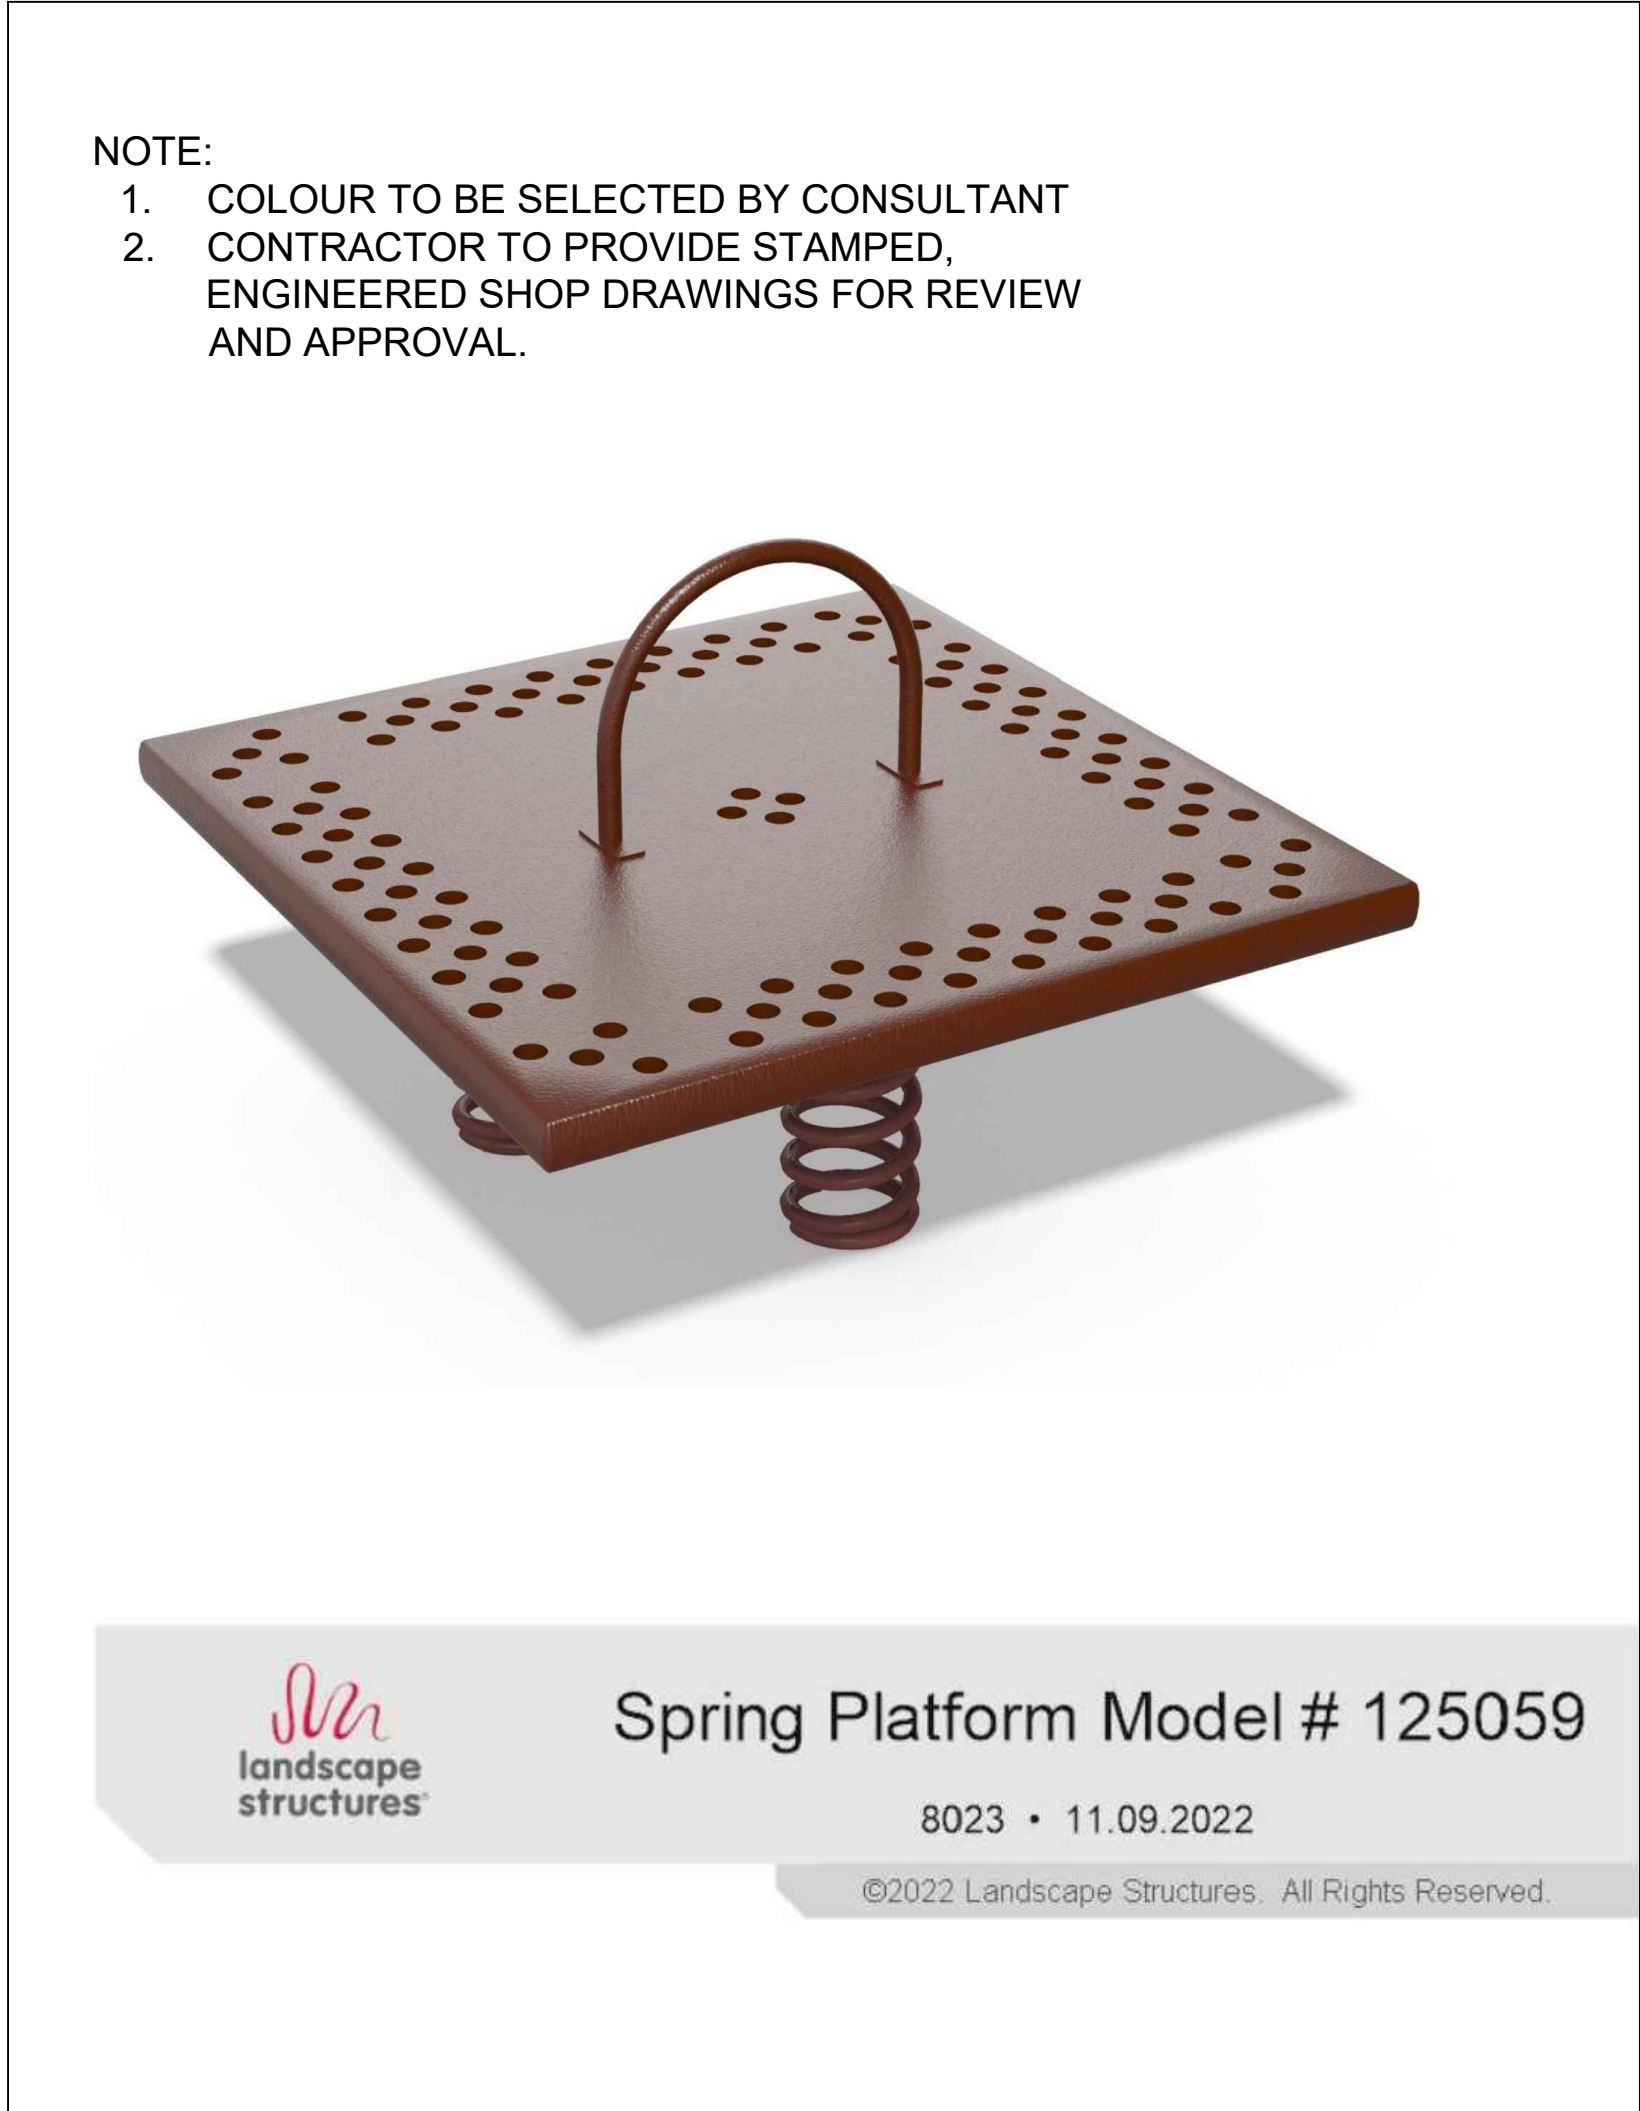


NOTE:  
1. COLOUR TO BE SELECTED BY CONSULTANT  
2. CONTRACTOR TO PROVIDE STAMPED, ENGINEERED SHOP DRAWINGS FOR REVIEW AND APPROVAL.

02. TYPICAL ROCKER AT SCHOOL PLAYGROUND  
L5005 MANUFACTURER'S RENDERING NOT TO SCALE



NOTE:  
1. COLOUR TO BE SELECTED BY CONSULTANT  
2. CONTRACTOR TO PROVIDE STAMPED, ENGINEERED SHOP DRAWINGS FOR REVIEW AND APPROVAL.

03. TYPICAL GROUP MOVEMENT ELEMENT TYPE ONE AT SCHOOL PLAYGROUND  
L5005 MANUFACTURER'S RENDERING NOT TO SCALE

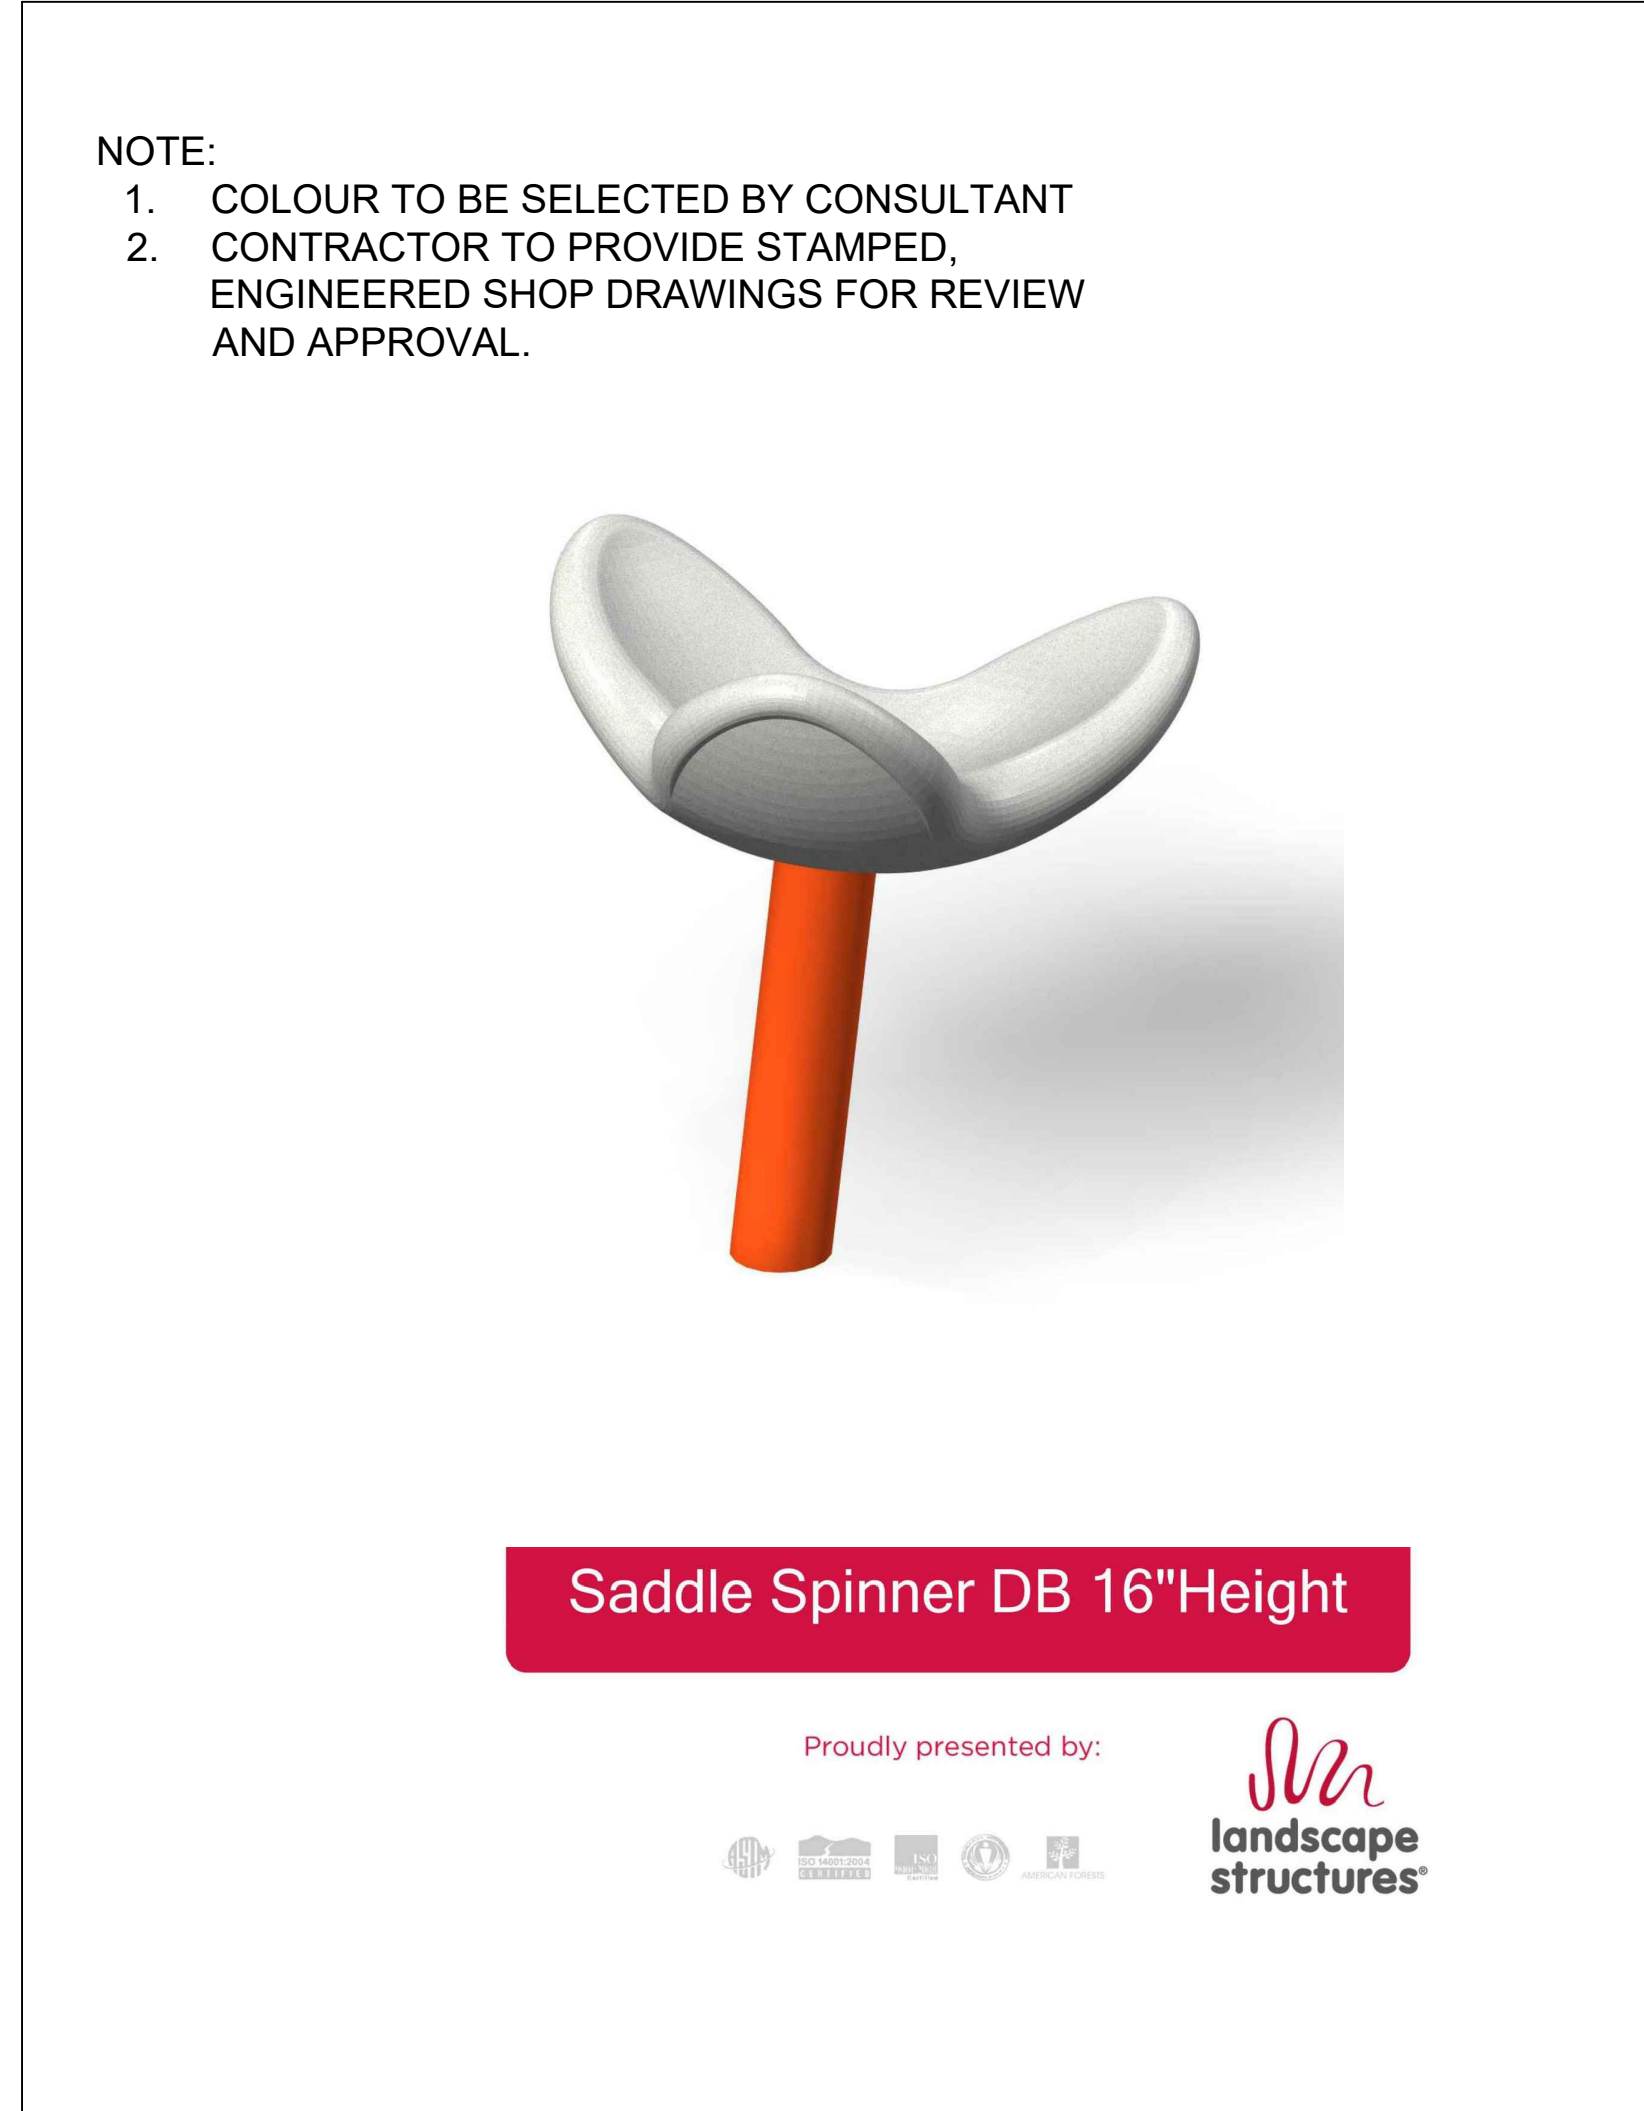

NOTE:  
1. COLOUR TO BE SELECTED BY CONSULTANT  
2. CONTRACTOR TO PROVIDE STAMPED, ENGINEERED SHOP DRAWINGS FOR REVIEW AND APPROVAL.

04. TYPICAL GROUP MOVEMENT ELEMENT TYPE TWO AT SCHOOL PLAYGROUND  
L5005 MANUFACTURER'S RENDERING NOT TO SCALE

# BLOC sun bench

**1566-900**  
Designed by  
Atle Tveit, Lars Tønnes

Bloc sun bench can be used on its own or joined in rows and back to back. It is also available with a short seat.

NOTE:  
COLOUR TO BE SELECTED BY CONSULTANT  
FROM FULL RANGE OF RAL COLOURS

Primary material	Color	Secondary material
Hot dip galvanized and powder-coated steel	RAL 5015 - Sky blue	Untreated oil-protected Nordic pine (standard wood) (Svea 0600/0603)
The powder coating process was developed to satisfy the high requirements of the Norwegian offshore industry. Corrosion class C5-M1	Powder coated with latex topcoat for standard colors. Vestre offers more than 200 standard RAL. Classic colors at no extra charge.	Standard wood with a 15-year anti-rot warranty, high-quality FSC®-certified lumber. Hardness 17 on the Janka scale. For outdoor use.
8 mm		45 mm

Sustainability	Certifications	Warranty
Indicators: Global warming potential, Recycled materials, SPP, Cradle to Cradle (P.A.)	ISO 14001, ISO 9001, FSC	• Lifetime warranty against rust • 15-year warranty on powder coating • 15-year warranty on wood • Spare parts always available

Visit [www.vestre.com](http://www.vestre.com) for more information. Specifications are subject to change without notice.

usa@vestre.com  
www.vestre.com

05. TYPICAL BENCH TYPE THREE AT LEVEL 2 SCHOOL PLAYGROUND  
L5005 MANUFACTURER'S CUT SHEET NOT TO SCALE

NOTE:  
1. COLOUR TO BE SELECTED BY CONSULTANT  
2. CONTRACTOR TO PROVIDE STAMPED, ENGINEERED SHOP DRAWINGS FOR REVIEW AND APPROVAL.

Take-Out  
Double unit, bag hooks, freestanding

Date: 2/23/2022  
Ph: 800.521.2546

CONFIDENTIAL DRAWING INFORMATION CONTAINED HEREIN IS THE PROPERTY OF LANDSCAPE FORMS. INTENDED USE IS LIMITED TO DESIGN PROFESSIONALS SPECIFYING LANDSCAPE FORMS PRODUCTS AND THEIR VARIOUS COLORS. DRAWING IS NOT TO BE COPIED OR DISCLOSED TO OTHERS WITHOUT THE CONSENT OF LANDSCAPE FORMS. ©2022 LANDSCAPE FORMS. ALL RIGHTS RESERVED.

06. TYPICAL ACCESSIBLE COUNTER TYPE TABLE AT LEVEL 2 FITNESS TERRACE  
L5005 MANUFACTURER'S CUT SHEET NOT TO SCALE



07. TYPICAL MOVEABLE MAGNETIC/WHITE BOARD AT LEVEL 2 SCHOOL PLAYGROUND  
L5005 IMAGE NOT TO SCALE

NOTE:  
1. COLOUR TO BE SELECTED BY CONSULTANT  
2. CONTRACTOR TO PROVIDE STAMPED, ENGINEERED SHOP DRAWINGS FOR REVIEW AND APPROVAL.

## Play Panel 1 - Music

PCMM00721

Item no. PCMM00721-0901

General Product Information

Dimensions LxWxH	121x14x75 cm
Age group	6m - 5
Play capacity (users)	4
Colour options	

The music panel is an irresistible attraction to young children. Its variation of materials, sounds and cooperative play options keep children coming back again and again to participate in creative play, on their own or with friends and teachers. The music pipes offer sensory variation with a tuned and tonal sound outcome. They train the hand-eye coordination which is crucial to control of movement and e.g. hand writing. The black rubber floor can be plunked or pipes beaten and tunes created. This trains the understanding of cause and effect and stimulates explorative, creative play. The tonality of the music panel stimulates logical as well as creative thinking and invites cooperation and social play.

1 / 03/14/2023


08. TYPICAL PLAY PANEL TYPE ONE AT FITNESS TERRACE  
L5005 MANUFACTURER'S CUT SHEET NOT TO SCALE

APPROVED  
By Lily Xu at 1:33 pm, Apr 22, 2025

LILY XU, MCIP, RPP  
MANAGER, DEVELOPMENT REVIEW SOUTH  
PLANNING, DEVELOPMENT, AND BUILDING SERVICES  
DEPARTMENT, CITY OF OTTAWA

9	2025-02-20	ISSUED FOR SITE PLAN CONTROL	IW
8	2024-12-09	RESUBMISSION R1	IW
7	2024-11-27	ISSUED FOR 100% CD	IW
6	2024-09-26	ISSUED FOR 50% CD RESUBMISSION	IW
5	2024-08-23	ISSUED FOR SITE PLAN CONTROL	IW
4	2024-08-07	ISSUED FOR 50% CD SUBMISSION	IW
3	2024-04-19	ISSUED FOR 100% CD SUBMISSION	IW
2	2023-12-20	ISSUED FOR BUILDING PERMIT (TUNNEL)	IW
1	2023-12-15	ISSUED FOR 50% CD SUBMISSION	IW

# date: revision: by:

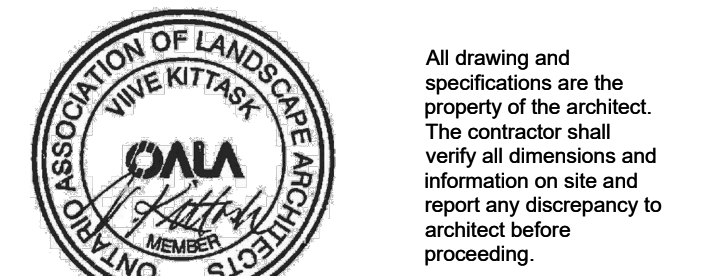

CHEO Integrated Treatment Centre

401 Smyth Rd  
Ottawa, ON K1H 1L1

LANDSCAPE DETAILS

scale: AS SHOWN  
drawn by: IW/WW  
reviewed by: VK  
job number: 2307  
plot date: 2025-02-20  
drawing number:

L5005