
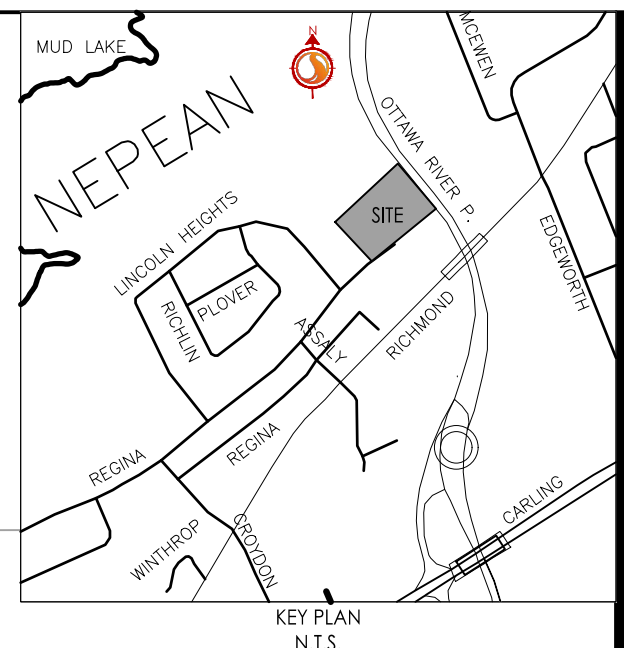


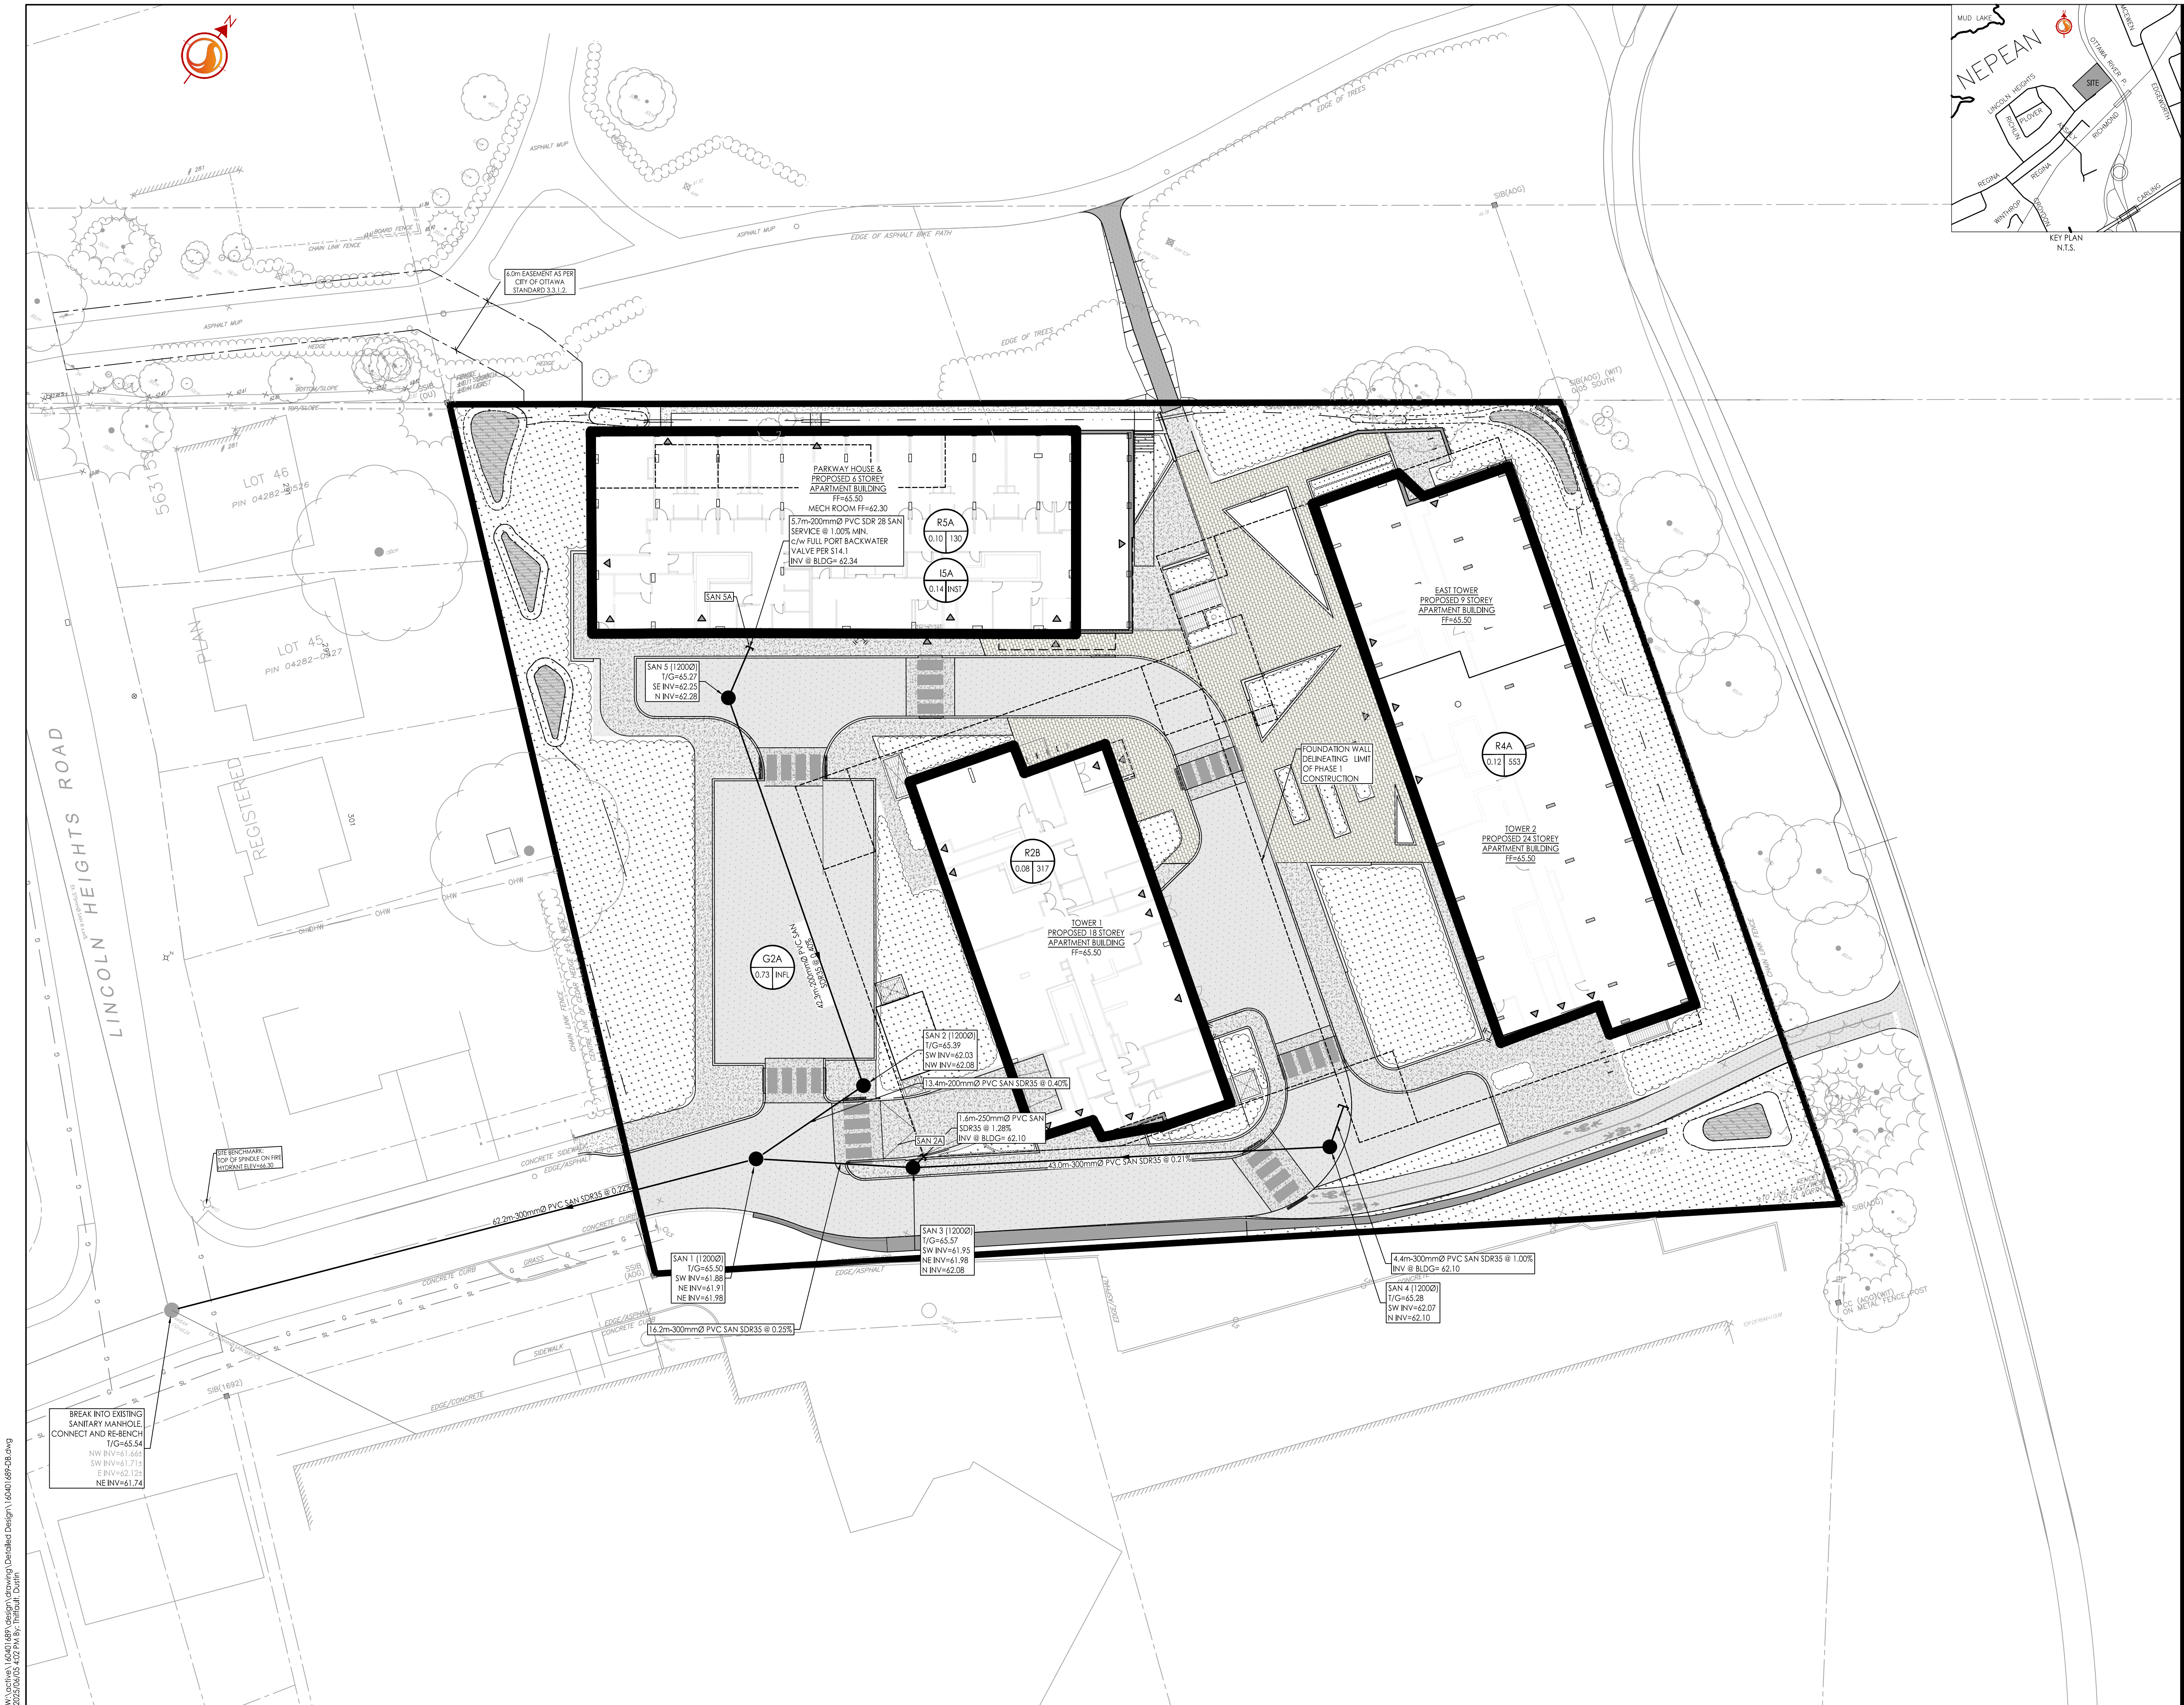

Stantec Consulting Ltd.
400 - 1331 Clyde Avenue
Ottawa ON
Tel. 613.722.4420
www.stantec.com

Copyright Reserved
The Contractor shall verify and be responsible for all dimensions. DO NOT scale the drawing - any errors or omissions shall be reported to Stantec without delay.
The Copyrights to all designs and drawings are the property of Stantec. Reproduction or use for any purpose other than that authorized by Stantec is forbidden.

Legend

R100A

0.31 50

SANITARY DRAINAGE AREA ID#

POPULATION COUNT

SANITARY DRAINAGE AREA ha.

G100A

0.11 INFL

SANITARY DRAINAGE AREA ID#

INFILTRATION FLOW RATE

0.33 L/s/Ha APPLIED

SANITARY DRAINAGE AREA ha.

I100A

0.11 INST

SANITARY DRAINAGE AREA ID#

INSTITUTION FLOW RATE

28 000 L/Ha/day APPLIED

SANITARY DRAINAGE AREA ha.

SANITARY DRAINAGE AREA

PROPOSED SANITARY MH AND SEWER

EXISTING SANITARY MH AND SEWER

Notes

SANITARY STATS					
BUILDING	UNIT TYPE	COUNT	PPU	POP	
PARKWAY HOUSE	1 BR	43	1.4	60	
	2 BR	19	2.1	40	
	STUDIO	13	1.4	18	
	LIC	12	1.0	12	
	TOTAL	87		130	
WEST TOWER (T1)	1 BR	90	1.4	126	
	2 BR	59	2.1	124	
	STUDIO	15	1.4	21	
	3 BR	15	3.1	47	
	TOTAL	179		317	
EAST TOWER (T2)	1 BR	170	1.4	238	
	2 BR	122	2.1	256	
	3 BR	19	3.1	59	
	TOTAL	311		553	
	TOTAL	577		1001	

5	ISSUED FOR CITY REVIEW	JP	PM	25.05.30
4	ISSUED FOR CITY REVIEW	JP	PM	25.04.14
3	ISSUED FOR CITY REVIEW	JP	PM	25.02.12
2	ISSUED FOR CITY REVIEW	JP	PM	24.11.28
1	ISSUED FOR CITY REVIEW	JP	PM	24.03.28
Revision		By	Appd.	YY.MM.DD

File Name:	160401689-D8	JP	DT	JP	24.02.28
		Dwn.	Chkd.	Dsgn.	YY.MM.DD

Permit-Seal

Client/Project

WINDMILL DEVELOPMENT GROUP LTD.

2475 REGINA STREET

Ottawa, ON

Title

SANITARY DRAINAGE PLAN

Project No.
160401689

Drawing No.

Scale
1:300

Sheet

Revision

SA-1

11 of 12

5

DWG# 19267

\\scs\1\160401689-D8\Design\Drawings\Detailed Design\160401689-D8.dwg
2025/05/28 14:02 PM by J. J. J. J.

ORIGINAL SHEET - ARCH-D