
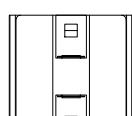



SITE PLAN LEGEND		SITE PLAN LEGEND	
	LANDSCAPING PROCEED TO LANDSCAPE PLANNING AS REFERENCE PLANS AND DRAWINGS UP TO THE STREET LINE THE LANDSCAPE CONTRACTOR SHALL PROVIDE AND LAY OFF THE LAWN TO THE EDGE OF THE STREET OR SIDEWALK.		ACCESS TO BUILDING
	NEW LIGHT STANDARD (LS) (SEE ELECTRICAL PLANS)		HIGH-DENSITY BIKE RACK, MODEL: _____ GALVANIZED FINISH PROVIDED AND INSTALLED BY THE GENERAL CONTRACTOR
	EXISTING PROPERTY LINE		PROPOSED FUTURE PROPERTY LINE
	NEW CONCRETE CURBS, SEE CIVIL PLANS		SEMI BURIED CONTAINERS BY: DURABAC : URBIN MODEL OR EQUIVALENT PROVIDED AND INSTALLED BY GENERAL CONTRACTOR
FOR THE SEMI-BURIED CONTAINER DETAIL, SEE 2/A-100 FOR THE SEMI-BURIED CONTAINER'S SECTION, SEE 3/A-100 FOR THE TYPICAL STEEL BOLLARD DETAIL, SEE 4/A-100			

CEAU :
EAL :


CHARGE DE PROJET / MRA / PROJECT MANAGER		SIGNÉ PAR / APPROVED :	
C.C. HARNO		M. RENAUD	
CLIENT			
MARNANO ENERGIES INC.			
PROJET / PROJECT		BASE BUILDING PROXI / HARNANO ENERGIES	
1660 Mervale Road Nepean, Ontario			
DEPARTEMENT / DEPARTMENT			
ARCHITECTURE			
TITRE DU DESSIN / DRAWING TITLE			
SITE PLAN - ANNOTATIONS AND ZONING COMPLIANCE TABLE			
ECHELLE / SCALE		DESSINÉ PAR / DRAWN BY	
As Shown		N.H.	
DATE			
11 December 2025			
NOTÉ / SITE			
C-757		A-100	
PROJET No.		2	
ARC 2304-1010			
		FEUILLE / SHEET	
		OF	

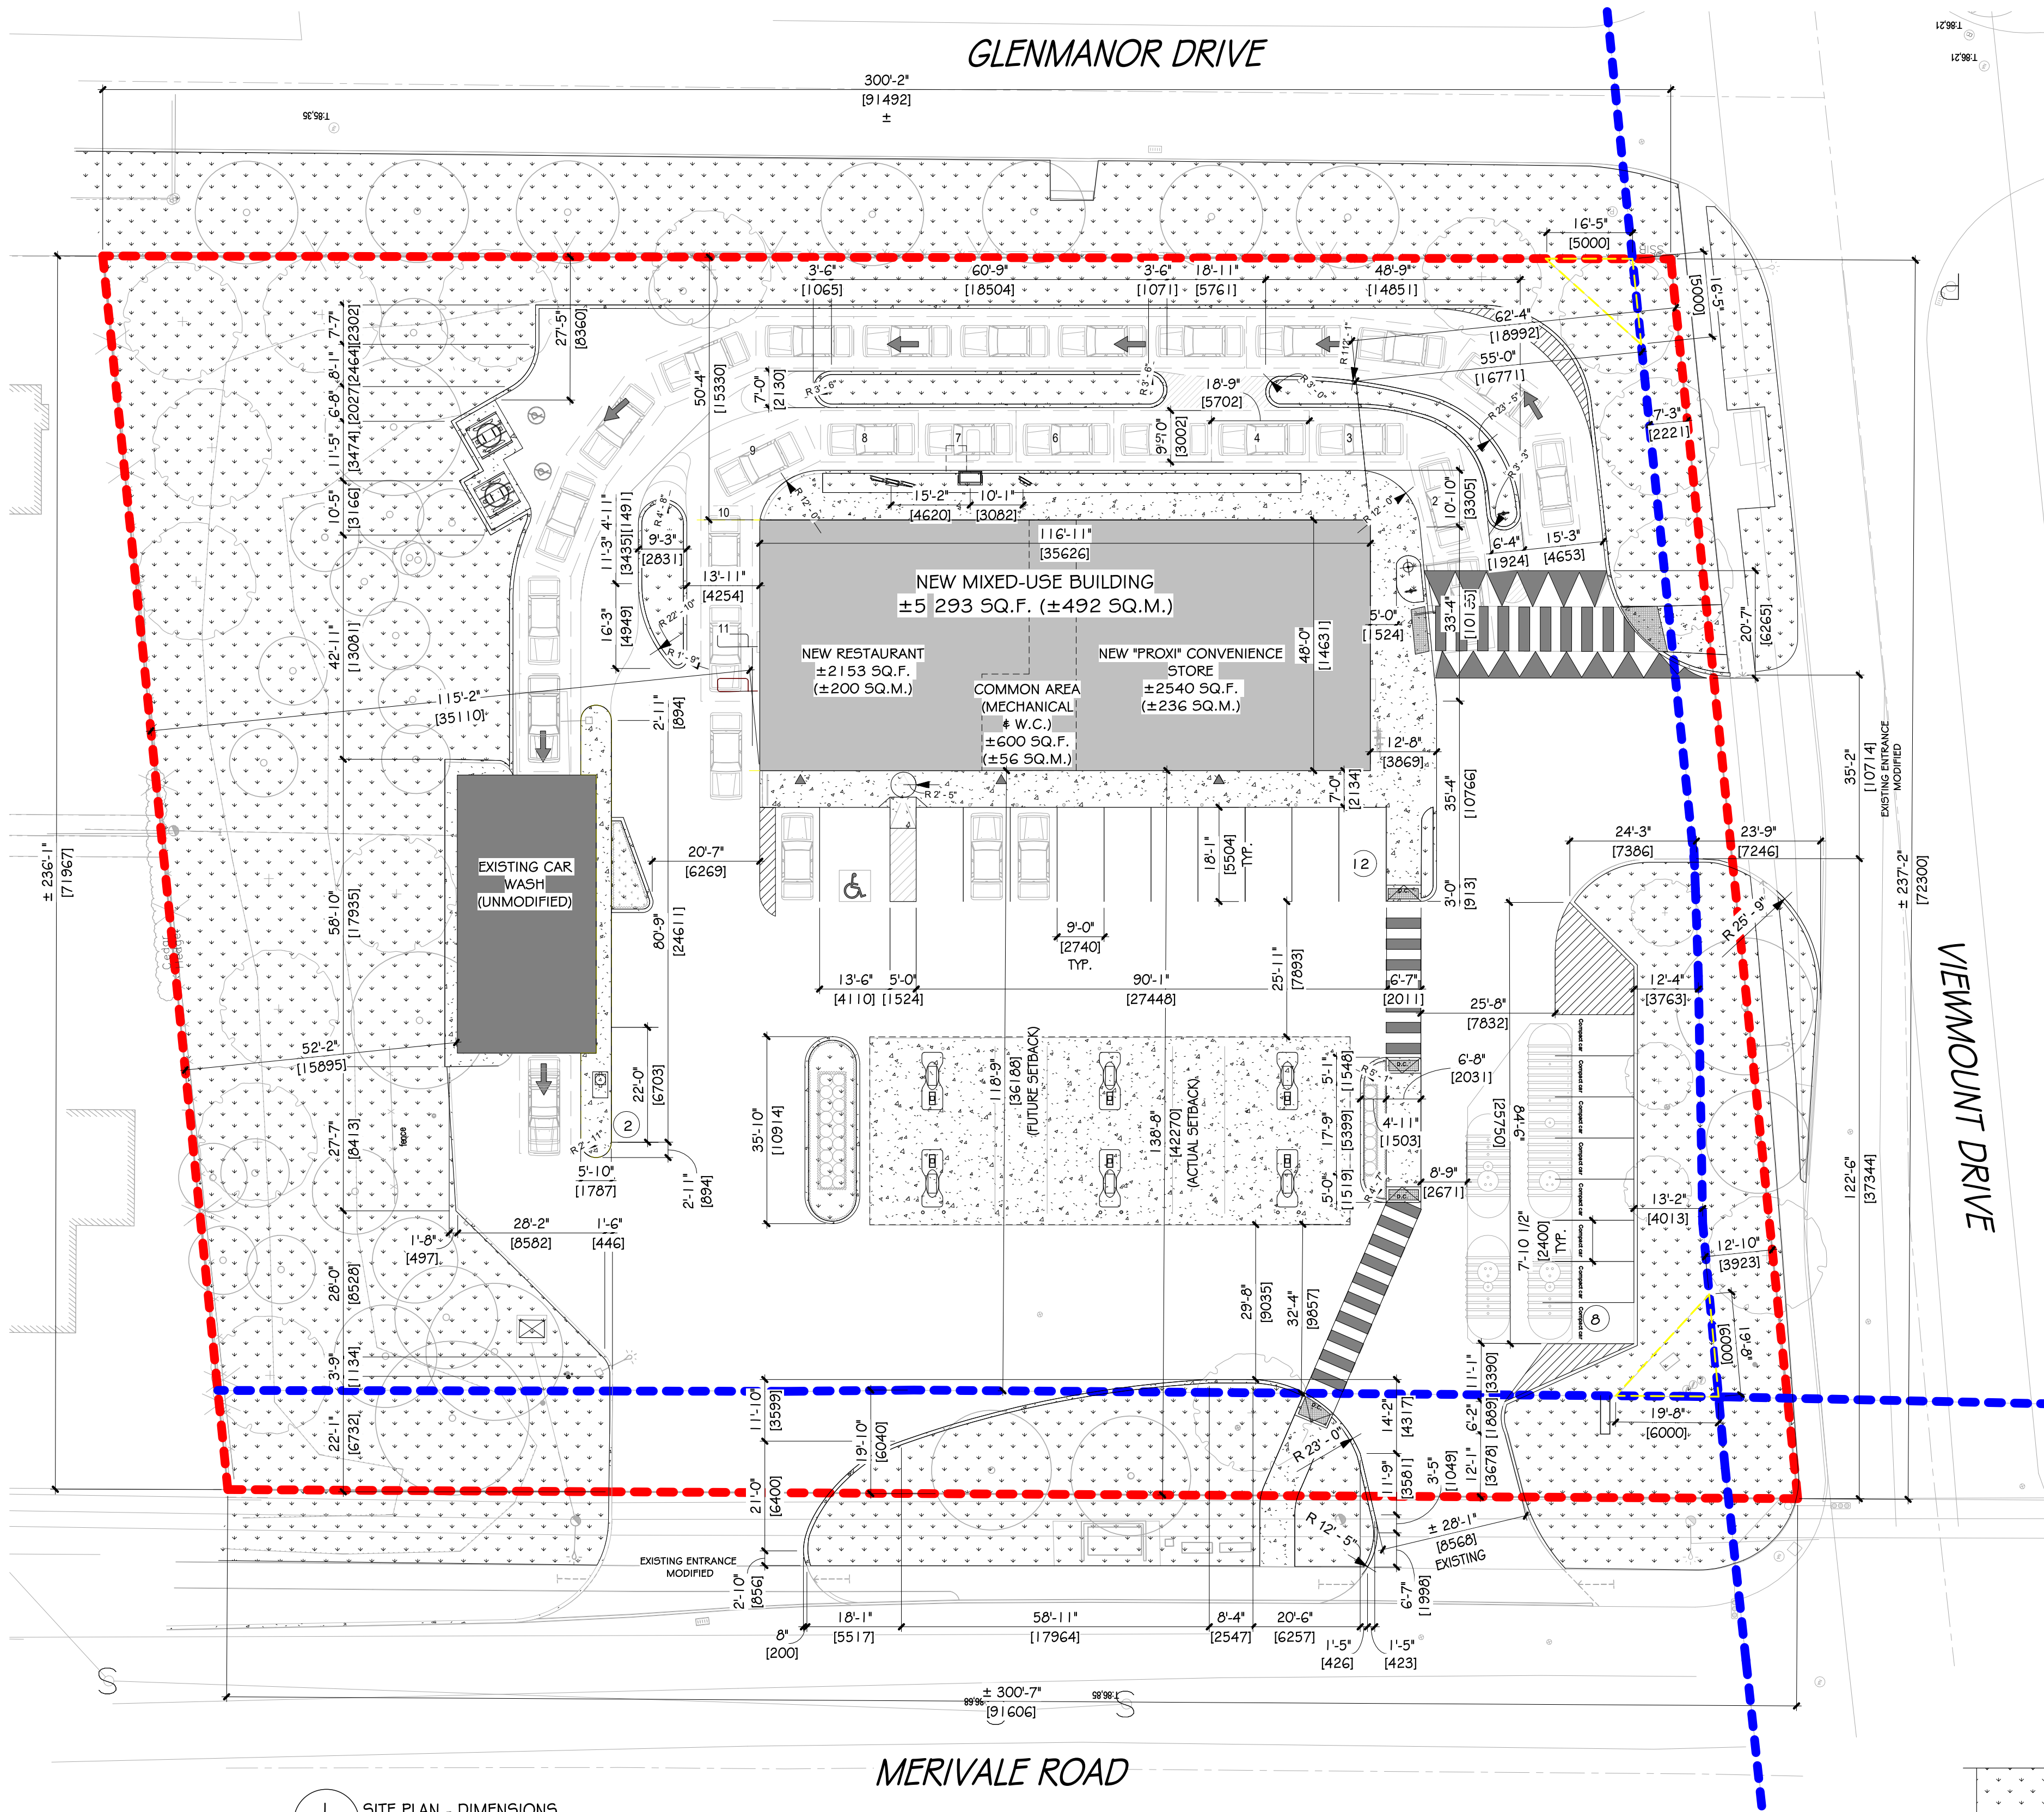


1 SITE PLAN - DIMENSIONS
A-101 1" = 20'-0"

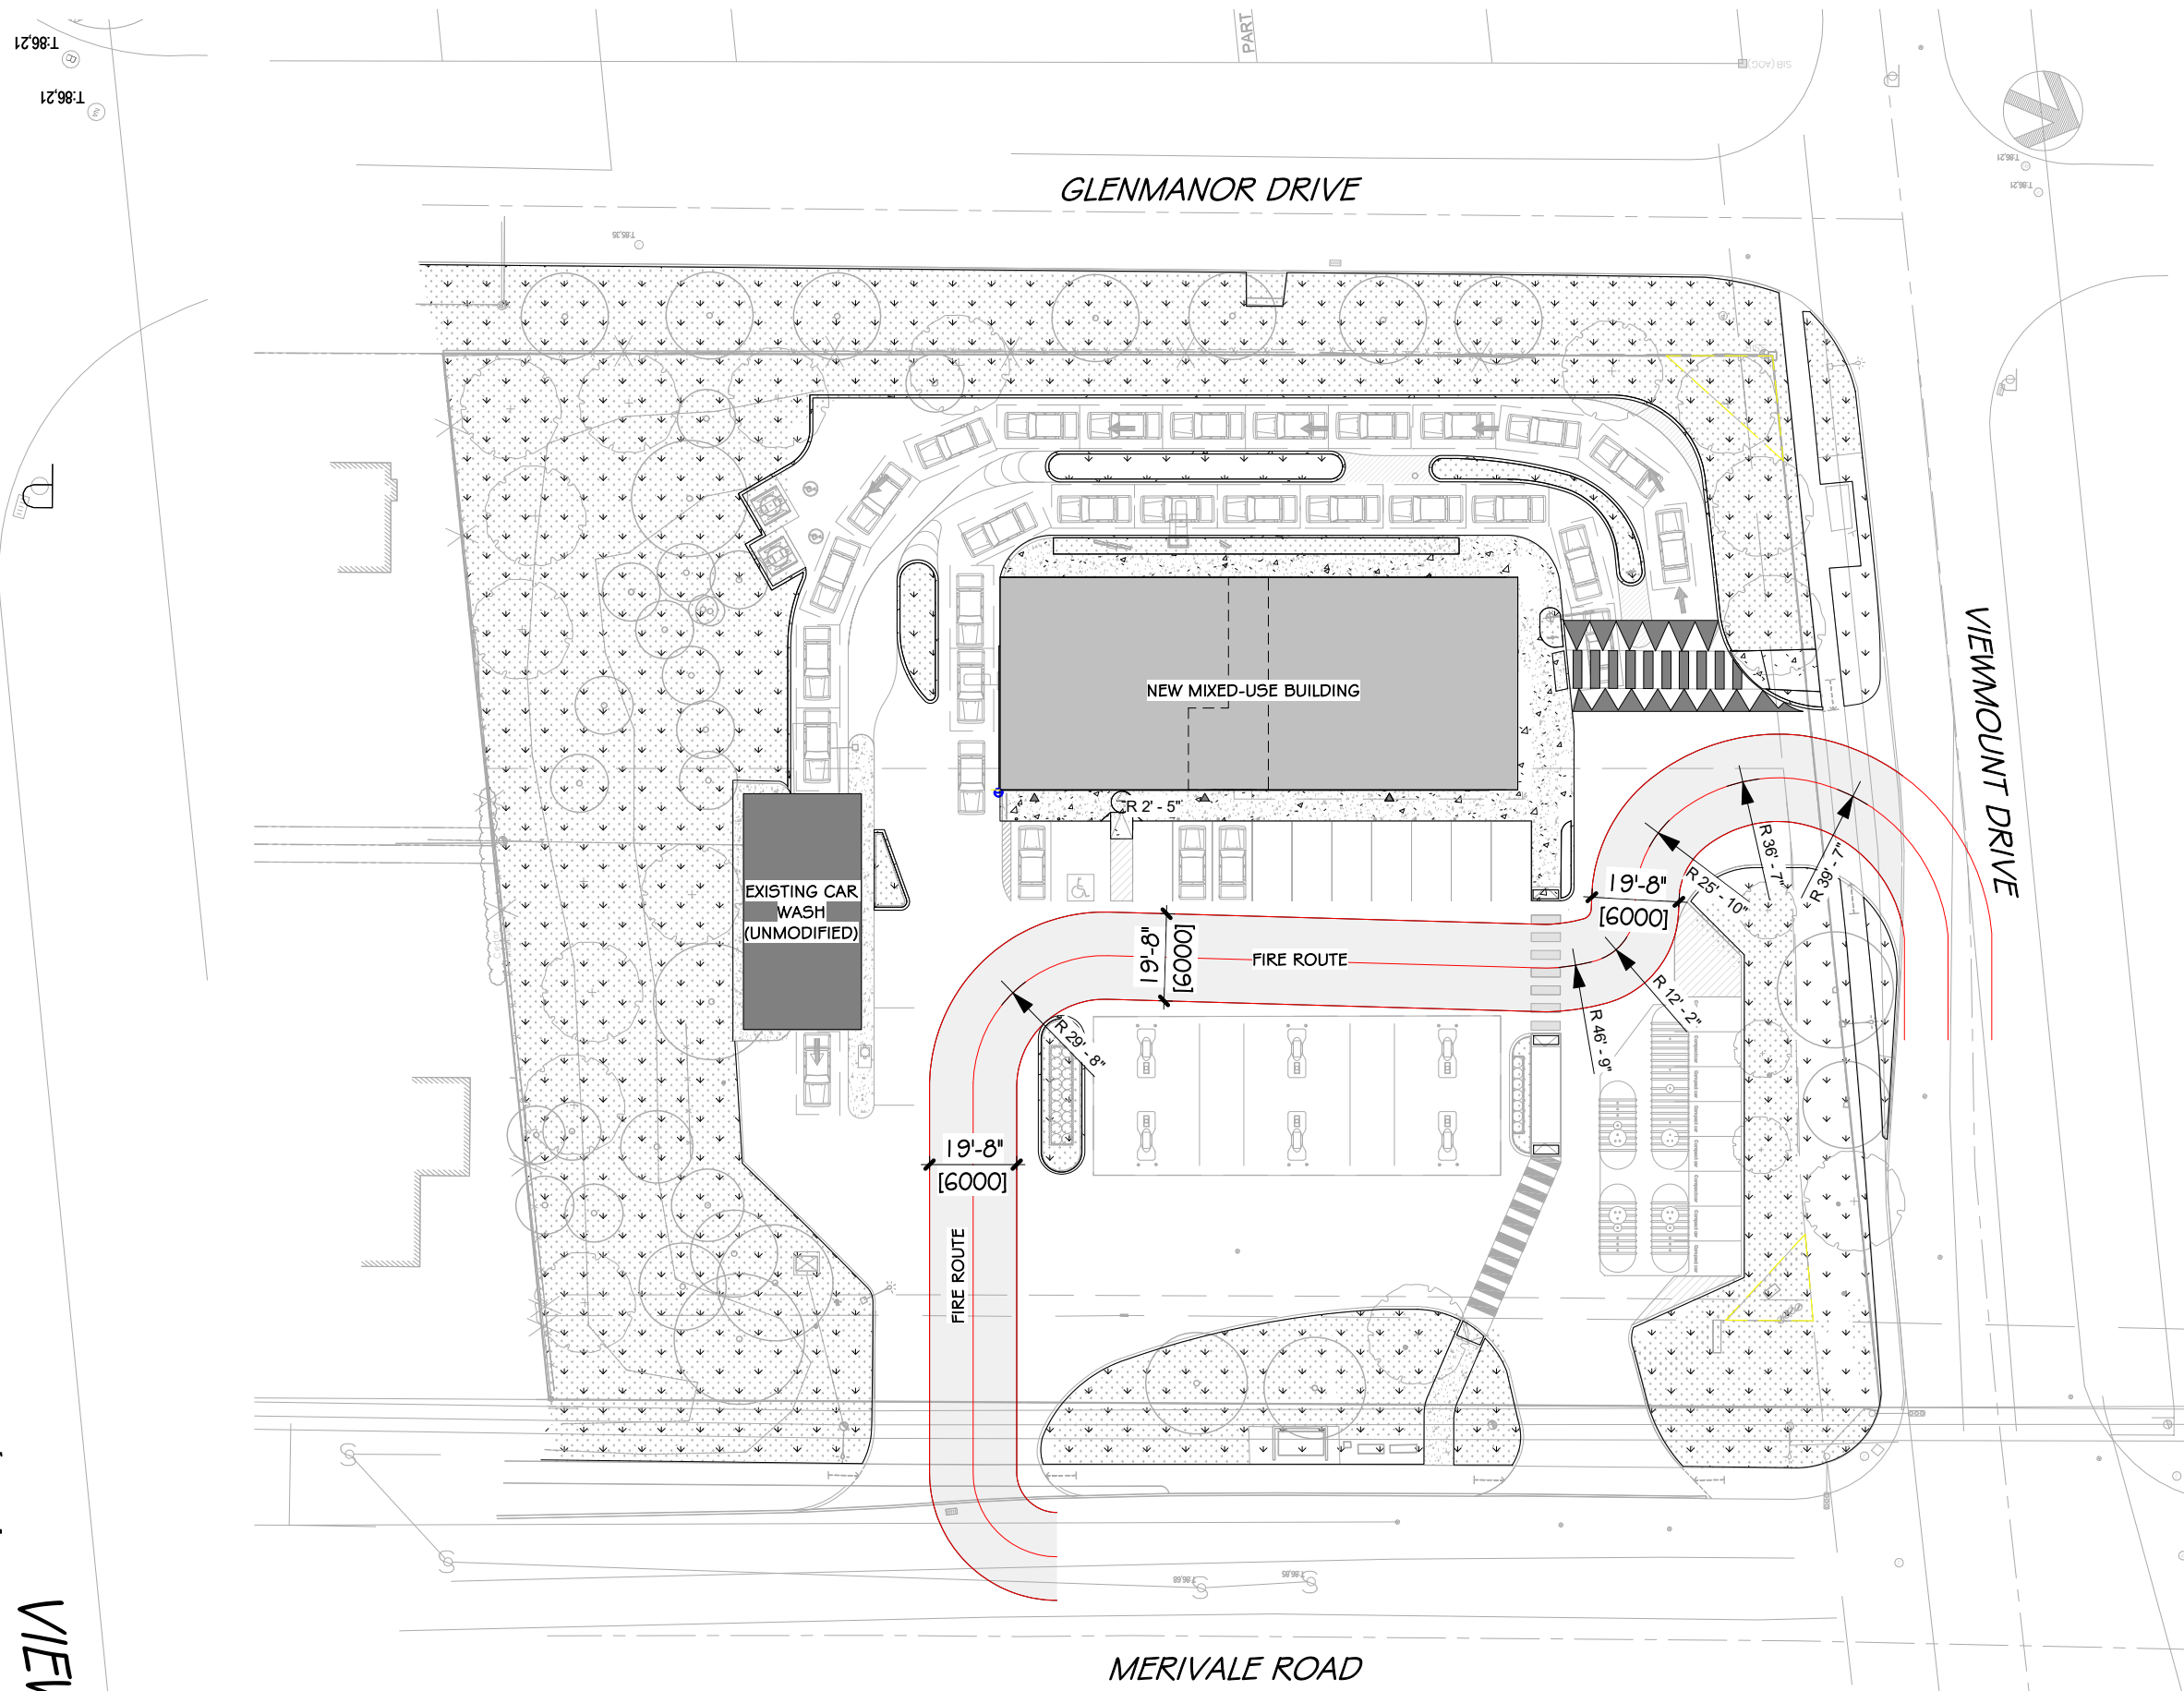


2 FIRE ROUTE
A-101 1" = 40'-0"

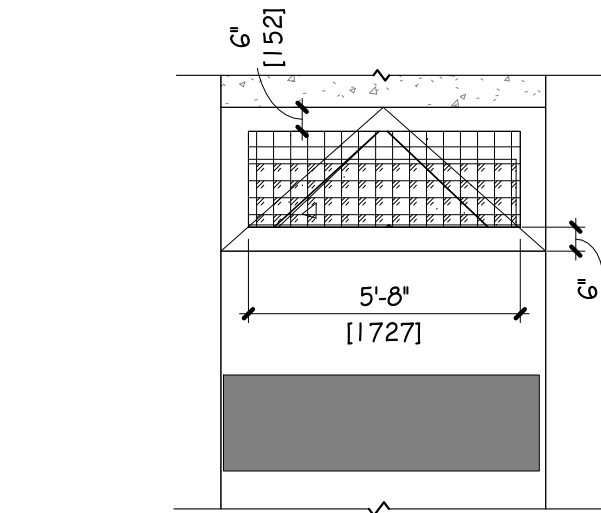


6 TWSI DETAIL
A-101 1/4" = 1'-0"

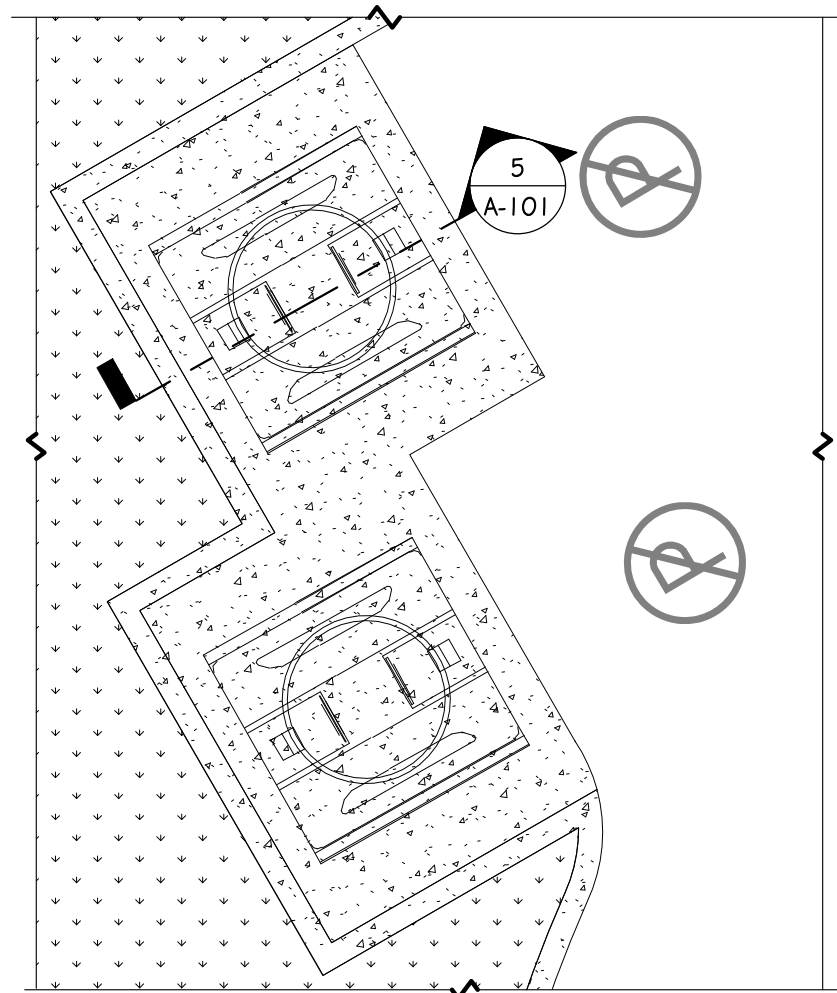

4 SEMI-BURIED CONTAINERS
A-101 3/16" = 1'-0"

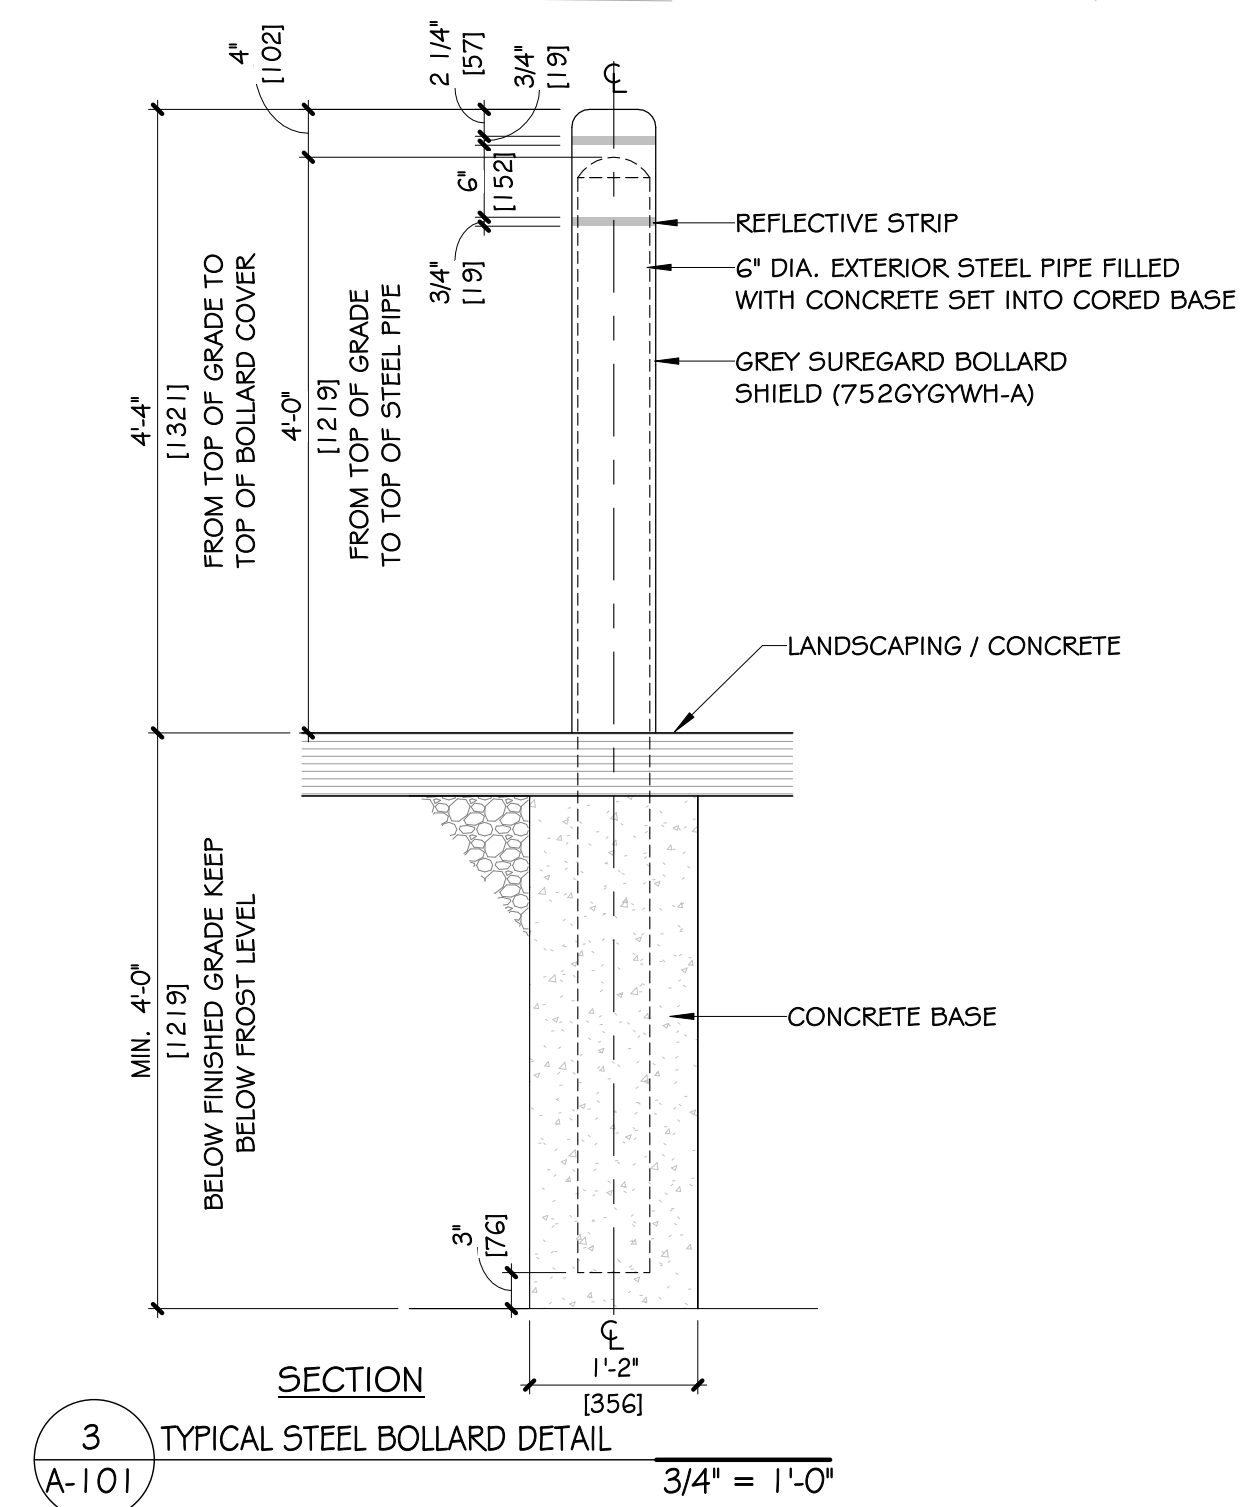

3 TYPICAL STEEL BOLLARD DETAIL
A-101 3/4" = 1'-0"

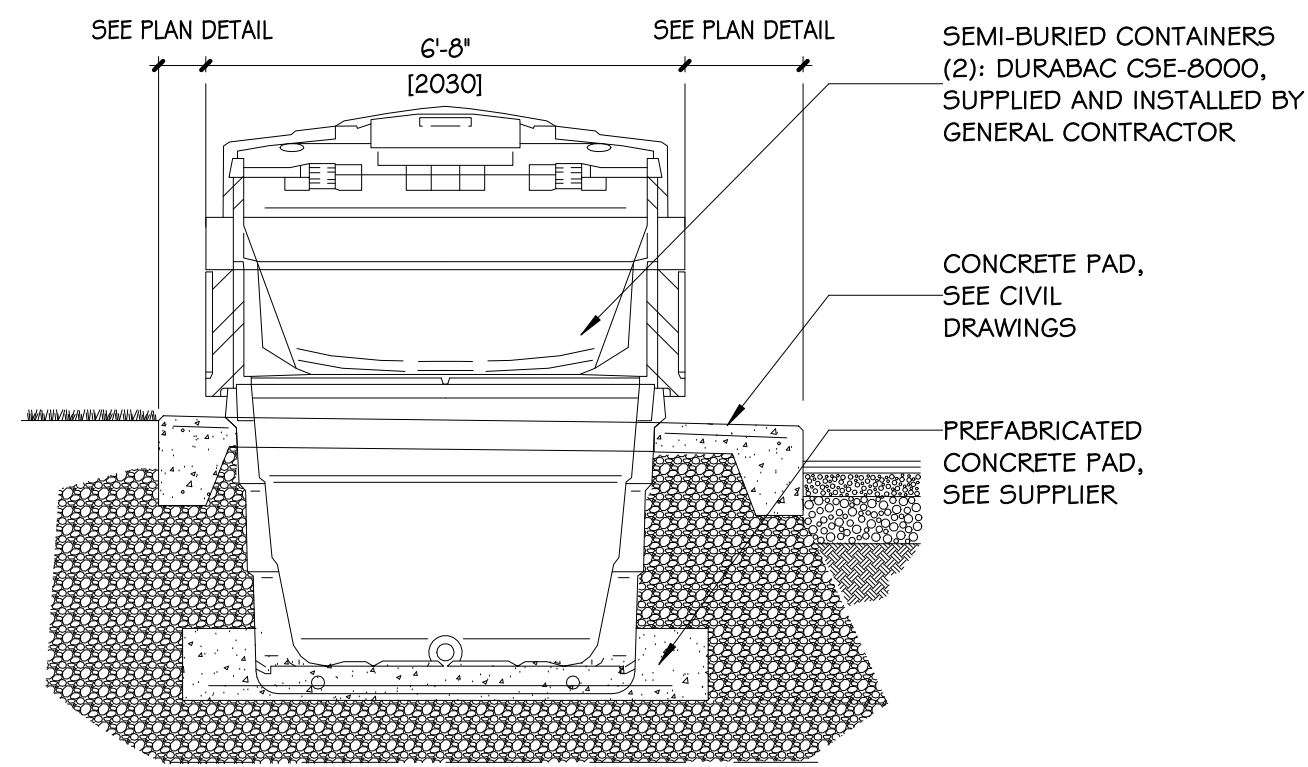

5 SECTION DETAIL - SEMI-BURIED CONTAINER
A-101 3/8" = 1'-0"

IMPORTANT

NE PAS MESURER LES PLANS, LIRE LES COTES SEULEMENT.
L'ENTREPRENEUR DEVRA VÉRIFIER TOUS LES DÉTAILS, LES
SPÉCIFICATIONS, DIMENSIONS ET MESURES AVANT QUE LES CONDITIONS
DU LOCAL, DU CHANTIER, ET SIGNALER TOUTES ERREURS, OMISSIONS
ET / OU ANOMALIES AVANT DE COMMENCER LES TRAVAUX. TOUS LES
CHANGEMENTS OU SUBSTITUTIONS DE DÉTAILS ET DE MATÉRIEL À
CEUX SPÉCIFIÉS SUR CE PLAN DEVONT ÊTRE APPROUVÉS PAR
L'ARCHITECTE OU LE CONCEPTEUR.

DO NOT SCALE DRAWINGS, READ DIMENSIONS FIGURES ONLY.
CONTRACTOR SHALL VERIFY ALL DRAWINGS, DETAILS, SPECIFICATIONS,
DIMENSIONS AND MEASUREMENTS AS WELL AS SITE OR PREMISES
CONDITIONS AND NOTIFY THE DESIGNER OF ALL ERRORS, OMISSIONS AND
OR ANOMALIES BEFORE BEGINNING THE WORK. ANY CHANGES OR
SUBSTITUTIONS TO DETAILS OR SPECIFIED MATERIALS SHOW ON THIS
DRAWING MUST BE APPROVED BY THE ARCHITECT OR THE DESIGNER.

#	DATE	DESCRIPTION	PAR
1	2024-10-02	PRELIMINARY PLANS	B.L.
2	2024-10-11	50% COORDINATION	B.L.
3	2024-10-17	75% COORDINATION	B.L.
4	2024-11-01	ISSUED FOR PERMIT	B.L.
5	2024-12-11	REISSUED FOR PERMIT - CITY REQUEST	M.R.

Proxi

Harnois
Énergies

80, Route 159 - Saint-Thomas - QC - J0K 3J0
Tél. 450.759.7979 • Fax. 450.759.7001 •
www.harnoisenergies.com

EQUIPE DE PROJET / PROJECT TEAM:

ARCHITECTURE & DESIGN:

mro architecture
+ design

433 Saint-Claude, Montréal
Québec H2T 1B6

STRUCTURE, MÉCANIQUE & ÉLECTRICITÉ:

equati+n

4593, rue Louis-B. Mayer
Laval (Québec) H7P 6G5

DOSSIER No. / FILE No.:

GENIE CIVIL:

PARSONS

100-1223 Michael St North,
Ottawa, Ontario K1J 7T2

DOSSIER No. / FILE No.:

SCÉAU:

SEAL:

CHARGE DE PROJET / MRA: MRA PROJECT MANAGER:

C.C. MÉNARD

CLIENT: HARNOIS ÉNERGIES INC.

PROJET / PROJECT: BASE BUILDING

PROXI / HARNOIS ÉNERGIES

1600 Merivale Road

Norfolk, Ontario

DÉPARTEMENT / DEPARTMENT: ARCHITECTURE

TITRE DU DESSIN / DRAWING TITLE: SITE PLAN - DIMENSIONS AND DETAILS

ÉCHELLE / SCALE: As Shown

DATE: 11 Décembre 2025

NO SITE / SITE: C-757

PROJET No.: ARC 2304-1010

FEUILLE / SHEET: 2

NE PAS MESURER LES PLANS, LIRE LES COTES SEULEMENT.
L'ENTREPRENEUR DEVRA VÉRIFIER TOUS LES DESSINS, DÉTAILS,
SPÉCIFICATIONS, DIMENSIONS ET MESURES AINSI QUE LES CONDITIONS
DU LOCAL OU DU CHANTIER, ET SIGNALER TOUTES ERREURS, OMISSIONS
ET / OU ANOMALIES AVANT DE COMMENCER LES TRAVAUX. TOUS LES
CHANGEMENTS OU SUBSTITUTIONS DE DÉTAILS ET DE MATÉRIELS À
CEUX SPÉCIFIÉS SUR CE PLAN DEVONT ÊTRE APPROUVÉS PAR
L'ARCHITECTE OU LE DESIGNER.

DO NOT SCALE DRAWINGS, READ DIMENSIONS FIGURES ONLY.
CONTRACTOR SHALL VERIFY ALL DRAWINGS, DETAILS, SPECIFICATIONS,
DIMENSIONS AND MEASUREMENTS AS WELL AS SITE OR PREMISES
CONDITIONS AND NOTIFY THE DESIGNER OF ALL ERRORS, OMISSIONS AND
/ OR ANOMALIES BEFORE BEGINNING THE WORK. ANY CHANGES OR
SUBSTITUTIONS TO DETAILS OR SPECIFIED MATERIALS SHOW ON THIS
DRAWING MUST BE APPROVED BY THE ARCHITECT OR THE DESIGNER.

 **Proxi**

 **Harnois**
Énergies

80, Route 158 • Saint-Thomas • QC • J0K 3L0
Tél. 450 759 7979 • Fax 450 759 7001 •
www.harnoisenergies.com

ÉQUIPE DE PROJET / PROJECT TEAM :

ARCHITECTURE & DESIGN

mra architecture
+ design

443 Saint-Claude, Montréal

STRUCTURE, MÉCANIQUE & ÉLECTRICITÉ :

equation

4593, rue Louis-B.-Mayer
Laval (Québec) H7P 6G5

DOSSIER No. / FILE No.

ÉNIE CML

100-1223 Michael St North
Ottawa, Ontario K1J 1T2

DOSSIER No. / FILE No.

SCEAU :

CHARGÉ DE PROJET MRA :
MRA PROJECT MANAGER :
C.C.-MÉNA

SIGNÉ PAR :
APPROVED : M. RENAUD

CLIENT

HARNOIS ÉNERGIES INC

PROJET / PROJECT	BASE BUILDING
------------------	---------------

PROXI / HARNOIS ENERGIES

1660 Mervale Rd

Nepean, Ontario

DEPARTMENT / DEPARTMENT
ARCHITECTURE

ARCHITECTURE

VEHICLE TRACKING

VEHICLE TRACKING

ÉCHELLE / SCALE

SCALE

DESSINÉ PAR / DRAWN BY

As indicated

DRAWN BY:

DATE _____

--	--

11 Dicembre

Decembre

No SITE / SITE

ITE

Nb. C-757

4-102

1	2	
---	---	---	---	---	---	---	---	---	----	----	-----	-----	

File #: D07-12-29
Plan #: 1927D