



Enhancing our communities



1981 Century Road West

SITE SERVICING & STORMWATER MANAGEMENT REPORT

Brunstad Christian Church Ottawa

Document Control

File:

523654

Date:

August
20, 2025

Prepared by:

Tatham Engineering Limited
5335 Canotek Road, Unit 100
Ottawa, Ontario K1J 9L4
T 613-747-3636
tathameng.com

Prepared for:

Brunstad Christian Church Ottawa
PO Box 64 Manotick Main
Ottawa, Ontario K4M 1A2

Authored by:	Reviewed by:
	
David Fendler Technologist	
	
Guillaume M. Courtois, C.E.T. Project Manager, Senior Technologist	Jeremy Ash, B.Sc.Eng., P.Eng. Director, Manager - Ottawa Office

Disclaimer	Copyright
The information contained in this document is solely for the use of the Client identified on the cover sheet for the purpose for which it has been prepared and Tatham Engineering Limited undertakes no duty to or accepts any responsibility to any third party who may rely upon this document.	This document may not be used for any purpose other than that provided in the contract between the Owner/Client and the Engineer nor may any section or element of this document be removed, reproduced, electronically stored or transmitted in any form without the express written consent of Tatham Engineering Limited.

Issue	Date	Description
1	January 15, 2025	Final Report
2	July 3, 2025	Revised Final Report
3	August 20, 2025	Revised Final Report



Document Contents

1	Introduction	1
2	Geotechnical Investigation.....	2
3	Site Servicing.....	3
3.1	Sewage Collection and Disposal	3
3.2	Domestic Water Supply.....	3
3.3	Fire Protection	4
4	Stormwater Management	5
4.1	SWM Design Criteria.....	6
4.2	Existing Site Drainage Conditions.....	6
4.3	Existing Condition Hydrogeologic Analysis.....	7
4.4	Proposed SWM Plan	7
4.5	Quantity Control	9
4.6	Quality Control.....	10
4.7	SWM Operation and Maintenance Program	10
5	Erosion and Sediment Control.....	14
6	Summary.....	15

Tables

Table 1: Existing Condition Peak Flow Summary – Outlet 1	7
Table 2: Proposed Condition Peak Flow Summary – Outlet 1.....	9



Drawings

DP-1: Existing Condition Drainage Plan

DP-2: Proposed Condition Drainage Plan

STM-1: Storm Drainage Plan

SC-1: Removals, Siltation and Erosion Control Plan

SG-1: Site Grading and Servicing Plan

SWM-1: Stormwater Management Plan

DET-1: Notes and Details Plan

Appendices

Appendix A: Proposed Site Plan prepared by Lawrence Architect Inc.

Appendix B: Topographic Survey prepared by Annis, O'Sullivan, Vollebakk Ltd.

Appendix C: Sewage System Documents prepared by Paterson Group Inc.

Appendix D: Domestic and Fire Flow Demand Calculations

Appendix E: SWM Calculations and Supporting Documents



1 Introduction

Tatham Engineering Limited (Tatham) has been retained by the Brunstad Christian Church Ottawa (BCCO) to prepare a Site Servicing & Stormwater Management (SWM) Report in support of Site Plan Approval (SPA) for the proposed site redevelopment works at 1981 Century Road in the City of Ottawa. Specifically, this report has been prepared to confirm the servicing and SWM designs for the site.

The site is approximately 3.6 ha and currently consists of a one storey church, wooden shed, gazebo, canopy/pavillion area, playground area, asphalt parking area, and green space. There are two entrances to the site from Century Road along the south property limit. The site is identified as having floodplain within the rear portion of the lot. The site is currently zoned Rural Institutional, Subzone 5 (RI5) and is bounded by adjacent agricultural properties (AG1 to the North and East, and AG2 (undeveloped) to the West), and Century Road to the South. A key plan illustrating the site location is provided on the drawings enclosed at the back of this report.

The area proposed for re-development, herein referred to as the site, is approximately 1.87 ha. The final SWM plan has been developed for the site area only. The balance of the property will remain undisturbed. The proposed re-development consists of removing a portion of the existing Church's interlock and a few trees, decommissioning the existing private septic system, relocating the existing canopy/pavilion, and constructing a 2,507 m² partial two-storey addition and associated paved parking area. In the proposed condition, the two existing site entrances along the south property limit on Century Road will continue to provide access to the site. All work is being proposed outside of the 100-year floodplain. It is noted that all flood control storage in the pond is provided above the 350-year flood elevation (91.49). The Proposed Site Plan (A1.0) prepared by Lawrence Architect Inc., illustrating the proposed site layout, is included in Appendix A.

The servicing and SWM designs included herein are based on the topographic survey completed by Annis, O'Sullivan, Vollebekk Ltd. dated May 11, 2023, included in Appendix B.



2 Geotechnical Investigation

A geotechnical investigation to assess subsurface conditions was completed at the site by Paterson Group Inc. (Paterson) on July 17, 2023, and is documented in their report dated September 5, 2023. The report has been submitted under separate cover.

Four (4) boreholes (BH 1-23 to BH 4-23) were advanced throughout the site to a maximum depth of 6.7 metres below ground surface (mbgs).

A 300 mm thick layer of topsoil was encountered at all borehole locations. The topsoil layer was underlain by deposits of clayey silt to silty clay, silty sand, and glacial till. A 400 mm thick layer of fill was encountered underlying the topsoil at borehole BH 1-23. A very stiff to firm, brown to grey clayey silt to silty clay deposit was encountered underlying the topsoil layer (or fill layer at BH 1-23), extending to depths of 1.8 to 4.0 mbgs. A 700 mm thick very loose to loose, grey silty sand layer was encountered underlying the clayey silt to silty clay. A glacial till deposit was encountered underlying the silty sand, consisting of a loose to compact, grey silty sand to sandy silt with varying amounts of gravel, cobbles, and boulders.

During the July 17, 2023 investigation, three (3) boreholes were fitted with flexible standpipe piezometers and one (1) borehole was equipped with a monitoring well to facilitate monitoring of groundwater levels following the completion of the sampling program. Groundwater levels were measured in the monitoring wells on July 24, 2023, and ranged from 1.10 to 1.99 mbgs.

Further to the above, Paterson conducted a subsequent groundwater monitoring program, where the monitoring well installed at BH 3-23 was equipped with a Van Essen Instrument MiniDiver Water Level Logger on February 22, 2024, to accurately monitor fluctuations in the groundwater levels. The Mini-Diver was programmed to continuously measure and record groundwater levels throughout the subject site at a rate of 1 reading every 24 hours for a period of 6 months. The groundwater levels from the subsequent groundwater monitoring program, recorded between February 22, 2024 and August 26, 2024, ranged from 0.03 to 0.97 mbgs. The results are documented in Paterson's memorandum dated August 23, 2024. The memorandum has been submitted under separate cover.



3 Site Servicing

3.1 SEWAGE COLLECTION AND DISPOSAL

In the existing condition, sewage flow is conveyed to a private septic system located immediately east of the existing church.

In the proposed condition, the existing septic system is to be decommissioned, removed, and replaced with a new septic system located immediately north of the proposed building addition, to service the existing church and proposed addition. A septic system decommissioning permit from the Ottawa Septic System Office (OSSO) is required prior to decommissioning the existing septic system.

A Sewage System Sizing Memorandum, dated August 15, 2024, was prepared by Paterson to estimate the sewage design flow for the existing church and proposed addition. The estimated sewage design flow was found to be 42,274 L/week. To ensure a total daily design sewage flow (TDDSF) of less than 10,000 L/day and eliminate the requirement for an Environmental Compliance Approval (ECA), a balancing tank is required. The balancing tank will distribute the daily sewage evenly over a one (1) week period, allowing for a TDDSF of less than 10,000 L. The memorandum is included in Appendix C.

The proposed septic system design was completed by Paterson and consists of one 23,000 L pretreatment tank, an 18,500 L balancing tank, a 38 mm diameter schedule 40 PVC forcemain, a 6-outlet distribution box, and 66 Eljen GSF A42 modules with a 100 mm diameter perforated distribution pipe on top of the modules. The Sewage System Plan and Details and Notes Plan, dated November 22, 2024, are included in Appendix C.

3.2 DOMESTIC WATER SUPPLY

In the existing condition, domestic water supply is provided via a private well located immediately west of the existing church.

In the proposed condition, the existing well will be maintained and will provide water supply for the existing church and proposed addition. The water service on-site will be a regulated drinking water system, under O.Reg.319, and will follow any requirements set by the Ottawa Public Health Office. Any requirements related to the regulated system must be fulfilled prior to the use of the system.

Water demand calculations for the proposed conditions have been completed using the Type of Establishment Method from Section 8 of the 2024 Ontario Building Code (OBC).



The combined daily water demand for the overall development in the proposed condition was determined to be 1.25 L/s, and does not include allowances for fire fighting, irrigation, etc.

It is understood a Hydrogeological and Terrain Analysis Report is being prepared by others to demonstrate that the existing well can provide water supply in excess of the demand and to demonstrate compliance with the current water quality requirements. A pumping test of the existing water supply well is recommended to confirm a reliable well yield of at least 1.25 L/s and ensure the existing well supply will be sufficient to service the overall development. In the case where the domestic water supply and/or the water quality are insufficient, recommendations will be provided by the hydrogeological consultant.

The water demand calculations are included in Appendix D.

3.3 FIRE PROTECTION

In the existing condition, water supply for fire protection is provided via a private on-site 50,499 L fire water holding tank located south of the existing church, immediately within the south property limit.

In the proposed condition, the existing fire water holding tank will be utilized solely to supply the building's sprinkler system, and new fire water holding tanks with a combined storage capacity of 151,000 L will provide sufficient fire protection for the remainder of the site.

Fire flow demands were calculated in accordance with the City of Ottawa Technical Bulletin IWSTB-2024-05. This method combines aspects of the Ontario Building Code (OBC), Fire Underwriters Survey (FUS), and National Fire Protection Association (NFPA) 13 (applicable to sprinklered buildings). The fire flow demand for the site (excluding the demand for sprinklers) is 5,000 L/min and requires fire water holding tanks having a minimum combined storage volume of 150,000 L. The new tanks will be located on the east side of the site's west entrance along the south property limit and will be capable of providing the fire water supply flow rate of 5,000 L/min for a minimum duration of 30 minutes. On this basis, adequate fire flow protection will be provided. The fire flow demand calculations are included in Appendix D.

We note NFPA 13 calculations, applicable solely to the building's sprinklered system, have been completed under separate cover by the mechanical engineer.

The existing and proposed fire water holding tanks are shown on the Site Grading and Servicing Plan (Drawing SG-1).



4 Stormwater Management

The primary objective of the SWM plan is to demonstrate that post-development conditions will not adversely impact the hydrologic cycle and surface water runoff characteristics of the area. This will be accomplished by evaluating the effects of the proposed development on local drainage conditions. Where necessary, solutions will be provided to mitigate any adverse impacts. The following sections of the report will present the following:

- Existing runoff conditions including constraints and opportunities for improvement;
- Criteria to be applied in the SWM design;
- An overall SWM plan that complies with appropriate technical SWM guidelines; and
- Erosion and sediment control strategies.

The SWM plan was prepared recognizing municipal, provincial, and conservation authority guidelines on water resources and the environment, including the following publications:

- Design Criteria for Sanitary Sewers, Storm Sewers and Force mains for Alterations Authorized under Environmental Compliance Approval (The Ministry of the Environment, Conservation and Parks, 2022);
- O. Reg. 174/06: Rideau Valley Conservation Authority: Regulation of Development, Interference with Wetlands and Alterations to Shorelines and Watercourses (2022);
- Erosion and Sediment Control Guide for Urban Construction (Toronto and Region Conservation Authority, 2019); and
- The City of Ottawa Sewer Design Guidelines (Second Edition, Document No. SDG002, October 2012), including technical bulletins:
 - ISDTB-2014-01;
 - PIEDTB-2016-01;
 - ISTB-2018-01;
 - ISTB-2018-04; and
 - ISTB-2019-02.



4.1 SWM DESIGN CRITERIA

Criteria to be met regarding drainage and stormwater management on the site are summarized as follows:

- The site will be developed in accordance with applicable municipal, provincial, and conservation authority, guidelines and standards;
- Attenuation of proposed condition peak flow rates from all storm events up to and including the 100-year storm to the allowable 2-year existing condition peak flow rate at each outlet;
- MECP “Enhanced” level water quality control, including 80% TSS removal, is required to ensure the development will have no negative impacts on the downstream receivers;
- Safe conveyance of runoff from all storms up to and including the 100-year storm;
- The proposed storm sewers are to be sized for conveyance of the 5-year design storm; and
- Erosion and sediment control measures are to be implemented during construction and are to remain in place until construction is completed and the site is stabilized thereby minimizing the potential for erosion and sediment transport off-site.

4.2 EXISTING SITE DRAINAGE CONDITIONS

The existing topography, ground cover, and drainage patterns were obtained through a review of available plans, base mapping, and site investigation. A detailed topographic survey of the site was completed by Annis, O’Sullivan, Vollebekk Ltd. on May 11, 2023 to confirm existing features and elevations.

The area proposed for re-development, herein referred to as the site, is approximately 1.87 ha. A well-defined ridge extending across the site from west to east bisects the site into two drainage areas with two distinct outlets.

Runoff from the major portion of the site (Drainage Area 101 - 1.73 ha) drains overland, generally from south to north, to a watercourse which is located along the east and north property limits (Outlet 1).

Runoff from the south portion of the site (Drainage Area 102 - 0.14 ha) drains overland, generally from north to south, into the Century Road north roadside ditch (Outlet 2). There is no proposed development within Drainage Area 102. On this basis, Drainage Area 102 has been excluded from the hydrologic modelling analysis included herein.

Eventually, runoff from both drainage areas discharges into the Mud Creek municipal drain, and ultimately into the Rideau River.



The Ontario Soil Survey Complex characterizes the native soils onsite as Brandon clay, having a corresponding hydrologic soil group D.

The Existing Condition Drainage Plan (DP-1), illustrating the existing condition drainage characteristics of the site, is attached at the back of this report.

4.3 EXISTING CONDITION HYDROGEOLOGIC ANALYSIS

A Visual OTTHYMO hydrologic model (VO6) scenario was developed to quantify the existing condition peak flows from Drainage Area 101.

The drainage area delineations were determined based on the available topographic information in combination with the areas proposed for development.

A summary of all hydrologic parameters established for the existing condition hydrologic model has been included in Appendix E.

Even though the site is currently developed, the City required that the existing condition land use reflect the site condition prior to the current development, which is conservative as it relates to the flood storage that is required to control post development peak flows at or below existing condition peak flow rates.

The peak flow rates for the 2-year storm event were calculated for the 3-hour Chicago, 6-hour Chicago and 24-hour SCS Type II design storms using IDF data derived from Meteorological Services of Canada (MSC) rainfall data taken from the MacDonald-Cartier Airport. Detailed calculations and Visual OTTHYMO modeling output are included in Appendix E with the results summarized below in Tables 1.

Table 1: Existing Condition Peak Flow Summary - Outlet 1

DESIGN STORM	DRAINAGE AREA 101 1.73 ha (m ³ /s)		
	3-hr CHI	6-hr CHI	24-hr SCS Type II
2-Year	0.044	0.051	0.074

4.4 PROPOSED SWM PLAN

The proposed SWM plan has been prepared recognizing the SWM requirements for the site and has been developed to follow the existing topography of the land as much as possible to maintain the existing condition drainage patterns, while safely conveying stormwater runoff to the existing outlets.



- Runoff from the very south portion of the site (Drainage Area 202 – 0.13 ha), consisting of clean and unimpaired runoff from vegetated areas, will sheet flow uncontrolled to the Century Road north roadside ditch (Outlet 2), unchanged from the existing condition. The proposed development within Drainage Area 202 (which is slightly smaller than Drainage Area 102) will not result in any increase in impervious area or peak flows. On this basis, Drainage Area 202 has been excluded from the modelling analysis included herein.
- Runoff from the major portion of the site (Drainage Area 201 – 1.74 ha) will be controlled and treated onsite and will discharge to the existing watercourse which is located along the east and north property limits (Outlet 1).
- Runoff from Drainage Area 201 will be directed to a proposed dry SWM facility via the proposed storm sewer and controlled by an orifice plate flow restrictor located in CBMH1. The 100-year proposed condition peak flow rate from this area will be controlled to the 2-year pre-development peak flow from Drainage Area 101 (1.73 ha).
- The dry SWM facility has been sized to provide the requisite quantity control for the site. It consists of 0.4 m of freeboard above the 100-year storm peak flow level (increased freeboard to accommodate snow and ice formation during the winter months as is recommended by the MECP), and a 3.0 m wide emergency spillway, which has sufficient capacity to safely direct the uncontrolled 100-year peak flow from the facility to Outlet 1.
- Infiltration of stormwater runoff is not practical due to high groundwater levels (0.03 mbgs at BH 3-23 according to Paterson Groundwater Monitoring Program memorandum). Therefore, an oil-grit separator (OGS) unit is proposed immediately upstream of the site outlet and will provide MECP “Enhanced” level water quality treatment including 80% TSS removal from on-site runoff prior to discharging from the site.
- All internal storm sewers have been sized based on the 5-year design storm. A storm sewer design sheet and a corresponding Storm Drainage Plan (Dwg. STM-1) are attached in Appendix E.
- Runoff from both drainage areas (201 and 202) discharges to the Mud Creek municipal drain, and ultimately into the Rideau River, unchanged from the existing condition.

Portions of the property are within the 100-year and 350-year floodplains. Development is prohibited within the 100-year flood plain as per Zoning By-law Section 58. We note that all work is being proposed outside of the 100-year floodplain. Any work within 15 metres of the 100-year floodplain will require a permit from the Rideau Valley Conservation Authority (RVCA) prior to construction.



The Proposed Condition Drainage Plan (DP-2), illustrating the proposed condition drainage characteristics of the site, is attached at the back of this report.

4.5 QUANTITY CONTROL

An orifice plate flow restrictor, consisting of a 153 mm diameter orifice, installed in CBMH1, is proposed to control peak flows from Drainage Area 201, to ensure the 100-year post development peak flow is less than or equal to the existing 2-year peak flow rate from Drainage Area 101.

A VO6 model scenario was developed to quantify the proposed condition peak flow from Drainage Area 201.

The drainage area delineation for the contributing lands was completed according to the proposed site grading illustrated on the Site Grading and Servicing Plan (Drawing SG-1), which is included at the back of this report.

Summaries of all hydrologic parameters and stage-storage-discharge tables, established for the proposed condition hydrologic model, have been included in Appendix E.

The peak flow for the 100-year storm event was calculated for the 3-hour Chicago, 6-hour Chicago, and 24-hour SCS Type II design storms using IDF data derived from Meteorological Services of Canada (MSC) rainfall data taken from the MacDonald-Cartier Airport. Detailed calculations and Visual OTTHYMO modeling output are included in Appendix E with the results summarized below in Table 2.

Table 2: Proposed Condition Peak Flow Summary – Outlet 1

DESIGN STORM	DRAINAGE AREA 201 1.74 ha CONTROLLED (m ³ /s)		
	3-hr CHI	6-hr CHI	24-hr SCS Type II
100-Year	0.044 (0.044)	0.045 (0.051)	0.044 (0.074)

Note: (0.100) refers to existing condition 2-year peak flow rate.

Table 2 confirms the proposed SWM plan will attenuate the proposed condition 100-year peak flow rate at or below the existing condition 2-year peak flow rate. The maximum storage required during the 100-year storm was determined to be 730 m³, whereas 759 m³ of storage volume is provided in the dry SWM facility up to the emergency overflow elevation of 92.20 m as is shown on the Site Grading and Servicing Plan (Drawing SG-1) and the Stormwater Management Plan (Drawing SWM-1).



4.6 QUALITY CONTROL

The proposed water quality treatment objective under the proposed condition is to provide MECP enhanced level treatment including 80% TSS removal from on-site runoff, including treatment for the existing developed portion of the site, which is currently not treated.

Water quality control for the development will be provided via a proposed Stormceptor Model EFO6 oil-grit-separator.

Pre-treatment upstream of the proposed OGS will be provided via at-source and conveyance type controls such as, roof leaders discharging to splash pads directed to pervious areas, enhanced grassed swales, and via an extended pervious flow path through the dry SWM facility.

Even though these features are specified as part of the overall SWM design, they are not being relied on or included in the quality control calculations.

Pre-treatment upstream of the proposed OGS for runoff from the parking area is not feasible and therefore diligent maintenance of the OGS unit is needed for it to function as designed.

4.6.1 Oil-Grit-Separator

All runoff from Drainage Area 201 will be treated by a Stormceptor Model EFO6 OGS prior to discharging to the existing watercourse which is located along the east and north property limits (Outlet 1). The OGS has been sized to treat a minimum of 90% of annual runoff and provide 80% TSS removal. The specified Stormceptor Model EFO6 will provide 83% TSS removal from the contributing drainage area, thus exceeding the MECP's requirement for enhanced level water quality control. The Stormceptor EFO Sizing Report is included in Appendix E.

4.7 SWM OPERATION AND MAINTENANCE PROGRAM

Monitoring and maintenance provide a variety of important functions. Specifically, they ensure that the systems implemented are operating correctly and effectively, while maintaining and protecting water resources. A proactive, routine inspection and maintenance program will also:

- Identify maintenance issues before they significantly affect the function of the individual stormwater components;
- Ensure the SWM plan continues to perform as designed; and
- Demonstrate to stakeholders that the SWM plan is achieving its intended design objective.

Monitoring the effectiveness of the proposed dry SWM facility and Stormceptor encourages the protection and restoration of surface water and groundwater resources. Early warnings provide time for problems to be identified and rectified at the source. Monitoring also helps develop strategies to improve existing conditions and protect downstream water uses. To ensure the



operation and maintenance plan is operating effectively, regular inspection and maintenance of each element of the plan is recommended.

The objectives of the Operation and Maintenance Program are to:

- Evaluate and maintain the condition of the SWM plan components in relation to their intended design purpose;
- Provide a tool for maintaining and implementing remediation works to restore SWM plan components performance; and
- Establish a future maintenance schedule based on the SWM plan's past performance.

The operation and maintenance program is to be provided year-round, albeit the majority of inspection, monitoring, and maintenance activities are anticipated to be provided when the ground conditions are clear of snow and ice. During the winter, and most importantly prior to the spring melt, the pipe inlets and outlets, including the pond inlet/outlet and the storm pipe outlet from the ponding area, should be checked for blockages and cleared.

The following sub-sections are potential areas of concern and should be monitored on an ongoing basis.

4.7.1 Sediment Removal

To ensure long-term effectiveness of the SWM plan, the sediment which accumulates in the SWM plan components should be monitored and periodically removed. The highest sediment load can be expected during the construction phase. Less sediment loading is expected after the development phase is complete.

For the first six months following construction, inspection should occur after each storm event greater than 10 mm or at least twice. Following this period, inspections should occur in the spring of each year and after rainfall events greater than 15 mm. The visual checks will provide an early warning of potential problems and reduce potential threats to the environment.

Prior to any handling, removal, and disposal of sediment from the SWM plan components, the accumulated sediment is to be tested according to the criteria contained in the April 15, 2011 Ministry of Environment Conservation and Parks "Soil, Ground, Water and Sediment Standard for use Under Part XV-1 of the Environmental Protection Act" and disposed of accordingly at an approved offsite location.

For the dry SWM facility, sediment is expected to accumulate near the outlet pipe. The stone placed at the outlet of the dry SWM facility will promote settling of fine particles at this location.

The Stormceptor model EFO6 has been specified downstream of the dry SWM facility. Sediment monitoring and removal is performed using vacuum trucks. No entry into the unit is required for



maintenance (in most cases). The Operation and Maintenance Guide, provided in Appendix E, provides the sediment depths indicating required sediment removal and should be followed to ensure the long-term function of the unit.

4.7.2 Vegetation

A large portion of the dry SWM facility consists of a grassed surface. Although the dry SWM facility is not being used for water quality control, allowing the growth of grass is encouraged to provide supplementary quality treatment opportunities via filtration and infiltration. In general, grass trimming is more associated with aesthetics compared to performance. Grass and other vegetation should be inspected on an annual basis, and the following actions for inspection are recommended:

- Remove and replace dying or unhealthy vegetation;
- Weeds, poisonous or invasive vegetation should be removed without the use of pesticides;
- Tree growth interfering with the intended operation or maintenance access should be trimmed or if necessary, removed;
- Grass cutting should be limited as much as possible while recognizing the aesthetic concerns of nearby residents. Grass clippings must be removed to reduce potential for organic loading;
- Herbicides and insecticides should not be used to control weeds. Fertilizer should also be limited to minimize nutrient loadings; and
- If gullies are observed along the surface, localized regrading and revegetating may be required.

4.7.3 Trash and Debris

During inspections, the area should be checked for any trash and/or debris which should be disposed of immediately.

Ponded water can indicate blockages caused by trash or debris. This would include but is not limited to leaves, branches, sediment, litter, and other forms of debris. These obstructions can cause nuisance ponding and/or redirection of flows away from the intended outlet.

4.7.4 Weed Control

Weed control for any invasive species such as Dog Strangling Vines, European Buckhorn, Norway Maple, Garlic Mustard, etc., is recommended on a bi-annual basis. Herbicides and insecticides should be avoided due to the potential water quality concerns associated with downstream uses.



A suggested Stormwater Management Operation, Inspection and Maintenance Report, which includes each component of the SWM plan, is included in Appendix E, to be completed and logged by the operating authority or property manager.



5 Erosion and Sediment Control

Erosion and sediment control will be implemented for all construction activities within the development site, including vegetation clearing, topsoil stripping, drive aisle and parking area construction, and stockpiling of materials. The principles considered and to be utilised to minimize erosion and sedimentation at the site and resultant negative environmental impacts consist of the following:

- Minimize disturbance activities where possible;
- Expose the smallest possible land area to erosion for the shortest possible time;
- Institute specified erosion control measures immediately;
- Implement sediment control measures before the outset of construction activities;
- Carry out regular inspections of erosion/sediment control measures and repair or maintain as necessary; and
- Seed or sod exposed soils as soon as possible after construction and keep chemical applications to suppress dust and control pests and vegetation to a minimum.

The proposed grading and building construction for the subject site will be carried out in such a manner that a minimum amount of erosion occurs and such that sedimentation facilities control any erosion that does occur. Specific erosion, sediment, and pollution control measures included within the proposed design, that are to be utilized on-site, consist of the following:

- Installing heavy-duty silt fence downstream of the overall construction work area (i.e., along the limits of construction) to prevent sediment from discharging offsite;
- Constructing the dry SWM facility (to be used as a temporary settling basin) and swale, complete with temporary straw bale check dams, immediately following the installation of the silt fence to filter out and capture sediment from runoff prior to discharging from the site;
- Placing and maintaining stone mud mats at the construction work area access points;
- Confining refuelling/servicing of equipment to areas well away from the existing watercourses, and the minor/major drainage system elements;
- Cleaning out/removing all sediment from the dry SWM facility at the end of construction; and
- Bi-weekly inspections of control measures to be instituted through a monitoring and mitigation plan and repairs made, as necessary.

The proposed erosion and sediment controls are shown on the Removals, Siltation and Erosion Control Plan (Drawing SC-1).



6 Summary

The proposed site development has been designed recognizing the pertinent Municipal Agency and Provincial guidelines along with site specific constraints and criteria.

The existing septic system will be decommissioned, removed, and replaced with a new septic system capable of servicing the existing church and the proposed addition. A septic system decommissioning permit from the Ottawa Septic System Office (OSSO) is required prior to decommissioning the existing septic system.

It is the intent that the existing private on-site well be maintained to provide water supply to meet the demands of the existing church and the proposed addition. If the domestic water supply and/or the water quality are insufficient, recommendations will be provided by the hydrogeological consultant.

The existing 50,499 L fire water holding tank will be utilized solely to supply the building sprinkler system, and new fire water holding tanks with a combined storage capacity of 151,000 L will provide sufficient fire protection for the remainder of the site.


Runoff from the major portion of the site will be directed to a dry SWM facility and controlled by an orifice plate flow restrictor. The 100-year proposed condition peak flow rate from this area will be controlled to the 2-year pre-development peak flow rate. Water quality control for runoff discharging from the dry SWM facility is proposed by means of a Stormceptor Model EFO6 OGS, which achieves MECP enhanced level water quality control.

Runoff from the balance of the site, consisting of clean and unimpaired runoff from vegetated areas, will sheet flow uncontrolled to the Century Road north roadside ditch, unchanged from the existing condition.

All proposed condition runoff will eventually discharge to the Mud Creek municipal drain and ultimately into the Rideau River, unchanged from existing conditions.

We trust this report is sufficient to support the proposed site plan application.



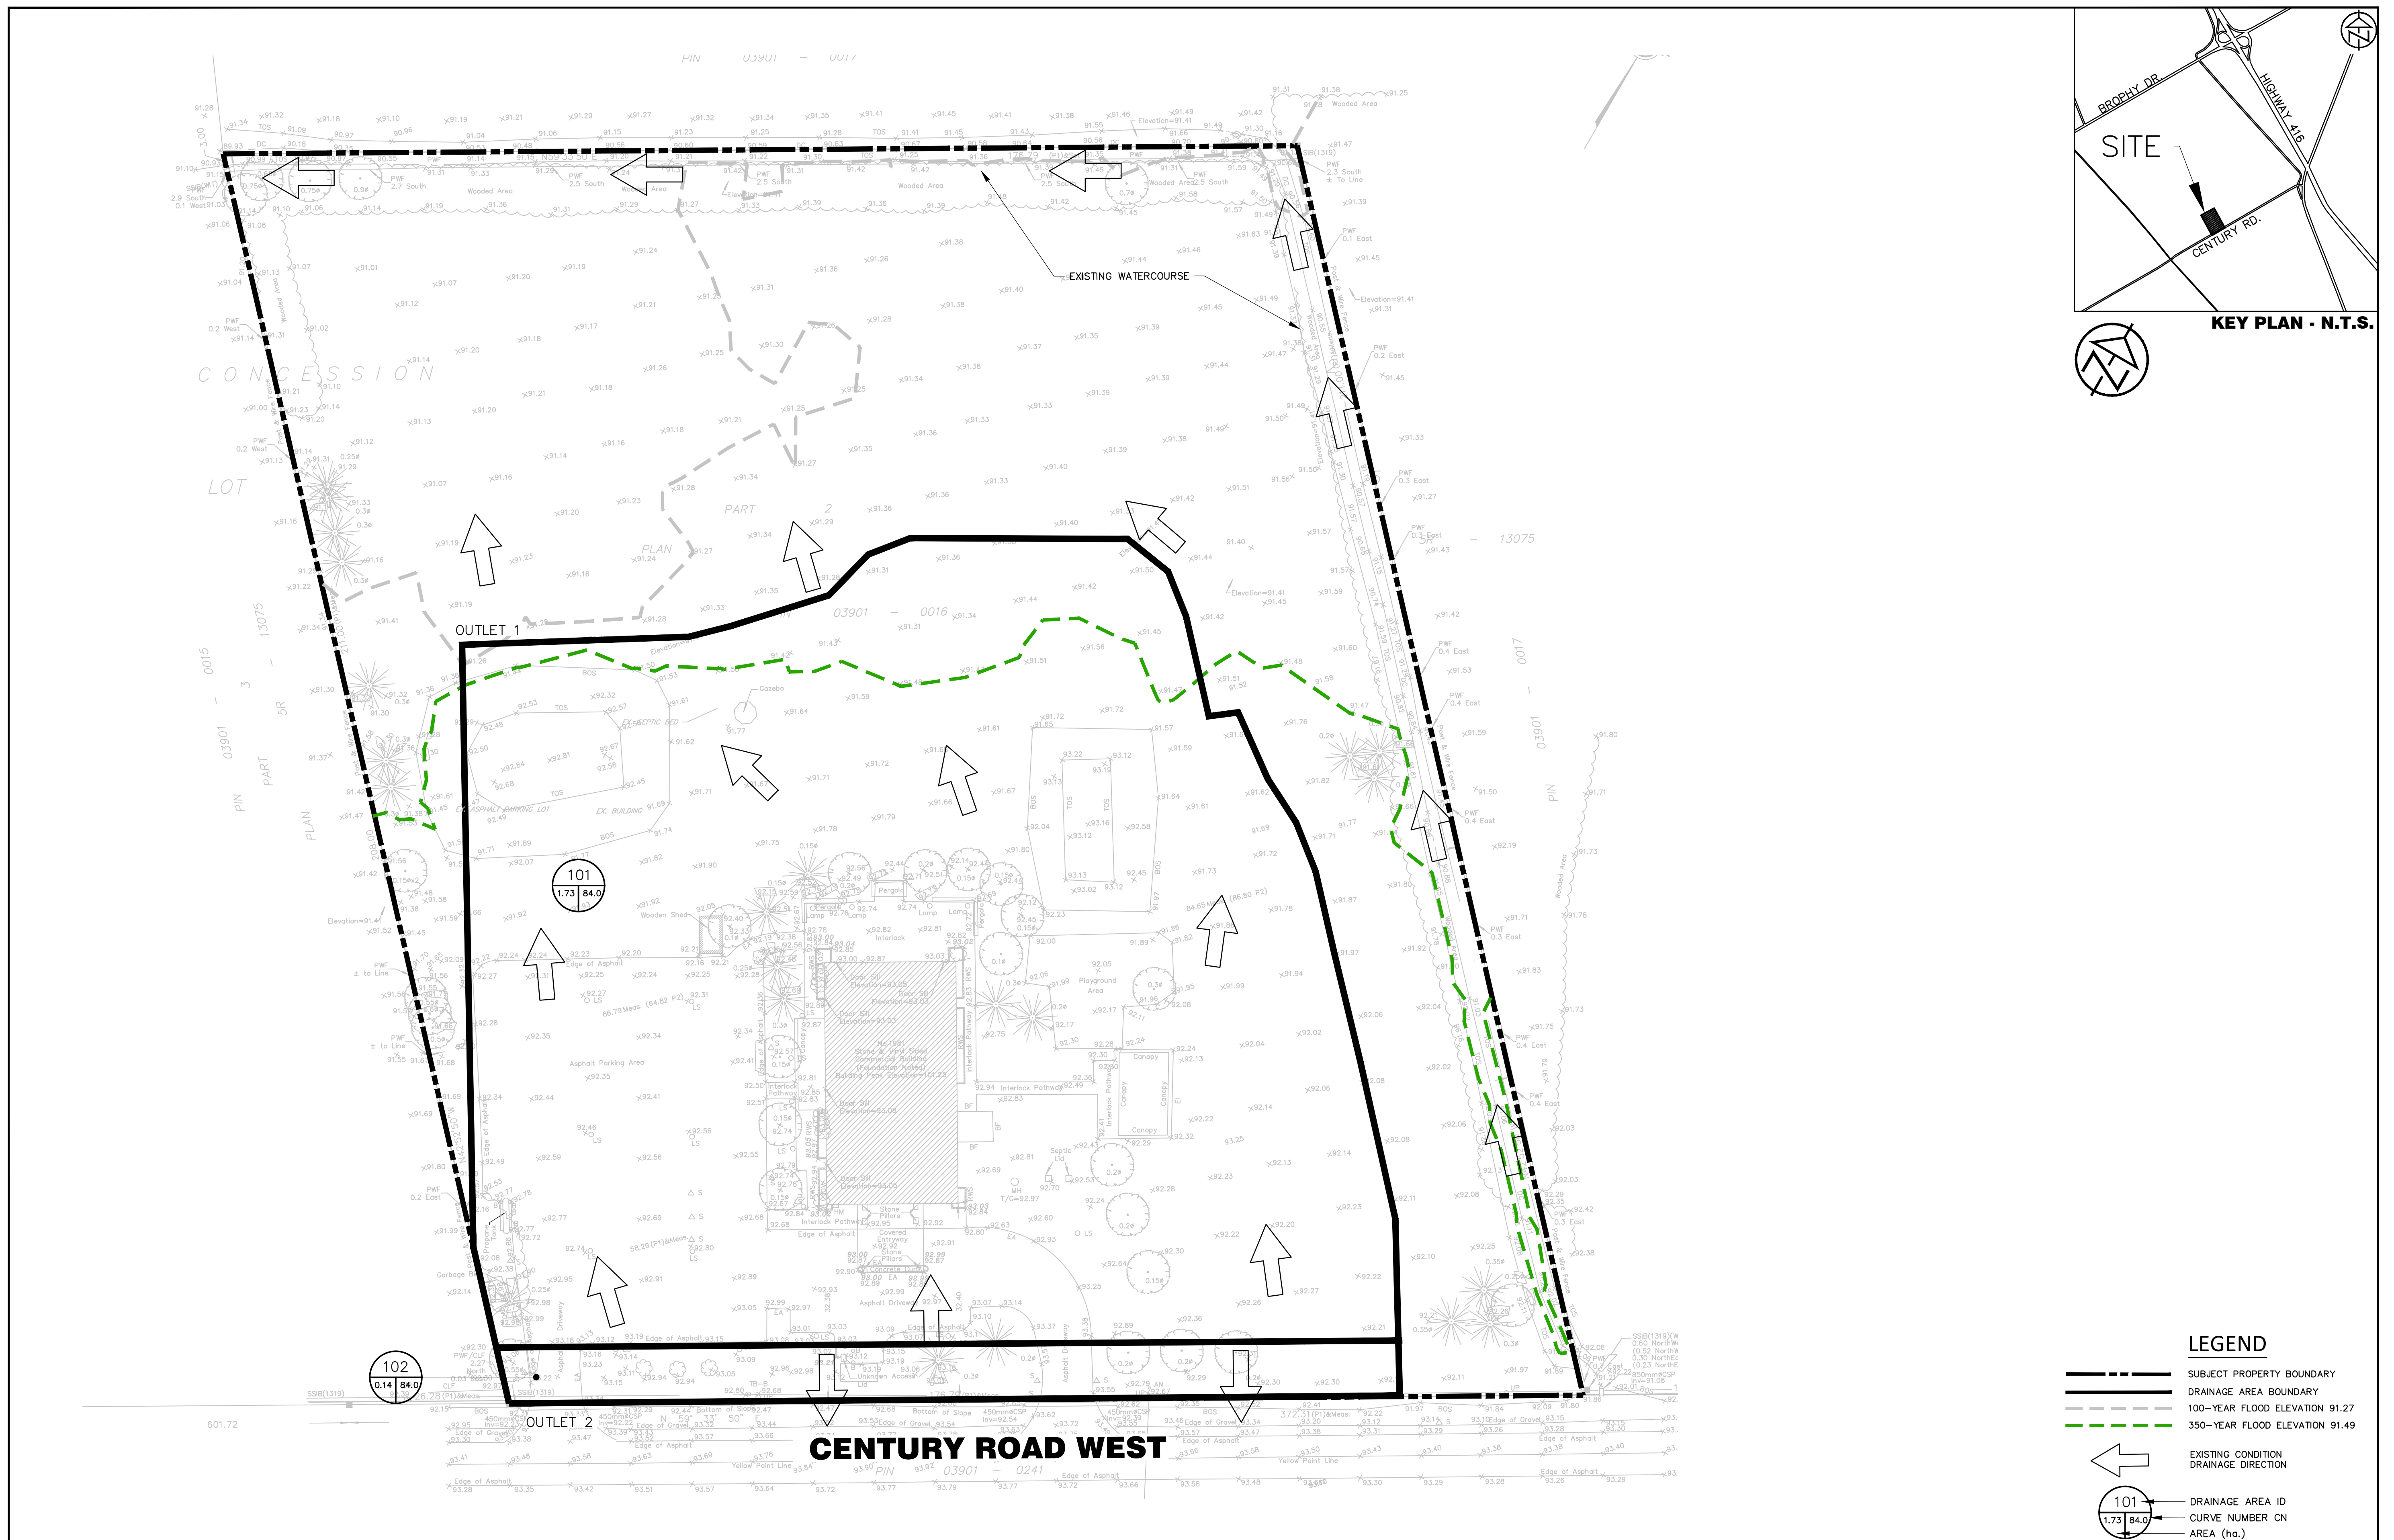

DISCLAIMER AND COPYRIGHT

CONTRACTOR MUST VERIFY ALL DIMENSIONS AND BE RESPONSIBLE FOR SAME, ANY DISCREPANCIES MUST BE REPORTED TO THE ENGINEER BEFORE COMMENCING WORK. DRAWINGS ARE NOT TO BE SCALED.

TATHAM ENGINEERING LIMITED CLAIMS COPYRIGHT TO THIS DRAWING WHICH MAY NOT BE USED FOR ANY PURPOSE OTHER THAN THAT PROVIDED IN THE CONTRACT BETWEEN THE OWNER/CLIENT AND THE ENGINEER WITHOUT THE EXPRESS CONSENT OF TATHAM ENGINEERING LIMITED.

TOPOGRAPHIC SURVEY COMPLETED BY ANNIS, O'SULLIVAN VOLLEBEKK LTD. ONTARIO LAND SURVEYOR, ON MAY 11, 2023.

ELEVATION SHOWN ARE GEODETIC AND ARE REFERRED TO CGVD28 GEODETIC DATUM.

TBM1: TOP OF PROPERTY IRON BAR LOCATED ON SOUTHEAST OF THE PROPERTY, ELEVATION 91.86.

No.	REVISION DESCRIPTION	DATE
1.	ISSUED FOR APPROVAL	JAN 2025
2.	RE-ISSUED FOR SITE PLAN APPROVAL	JUL 2025
3.	RE-ISSUED FOR SITE PLAN APPROVAL	AUG 2025

ENGINEER STAMP




**1981 CENTURY RD. WEST
CITY OF OTTAWA
BRUNSTAD CHRISTIAN CHURCH OTTAWA**

EXISTING CONDITION DRAINAGE PLAN





DESIGN: HY	FILE: 523654	DWG: DP-1
DRAWN: HY	DATE: SEPT 2024	
CHECK: GC	SCALE: 1:500	

APPLICATION#

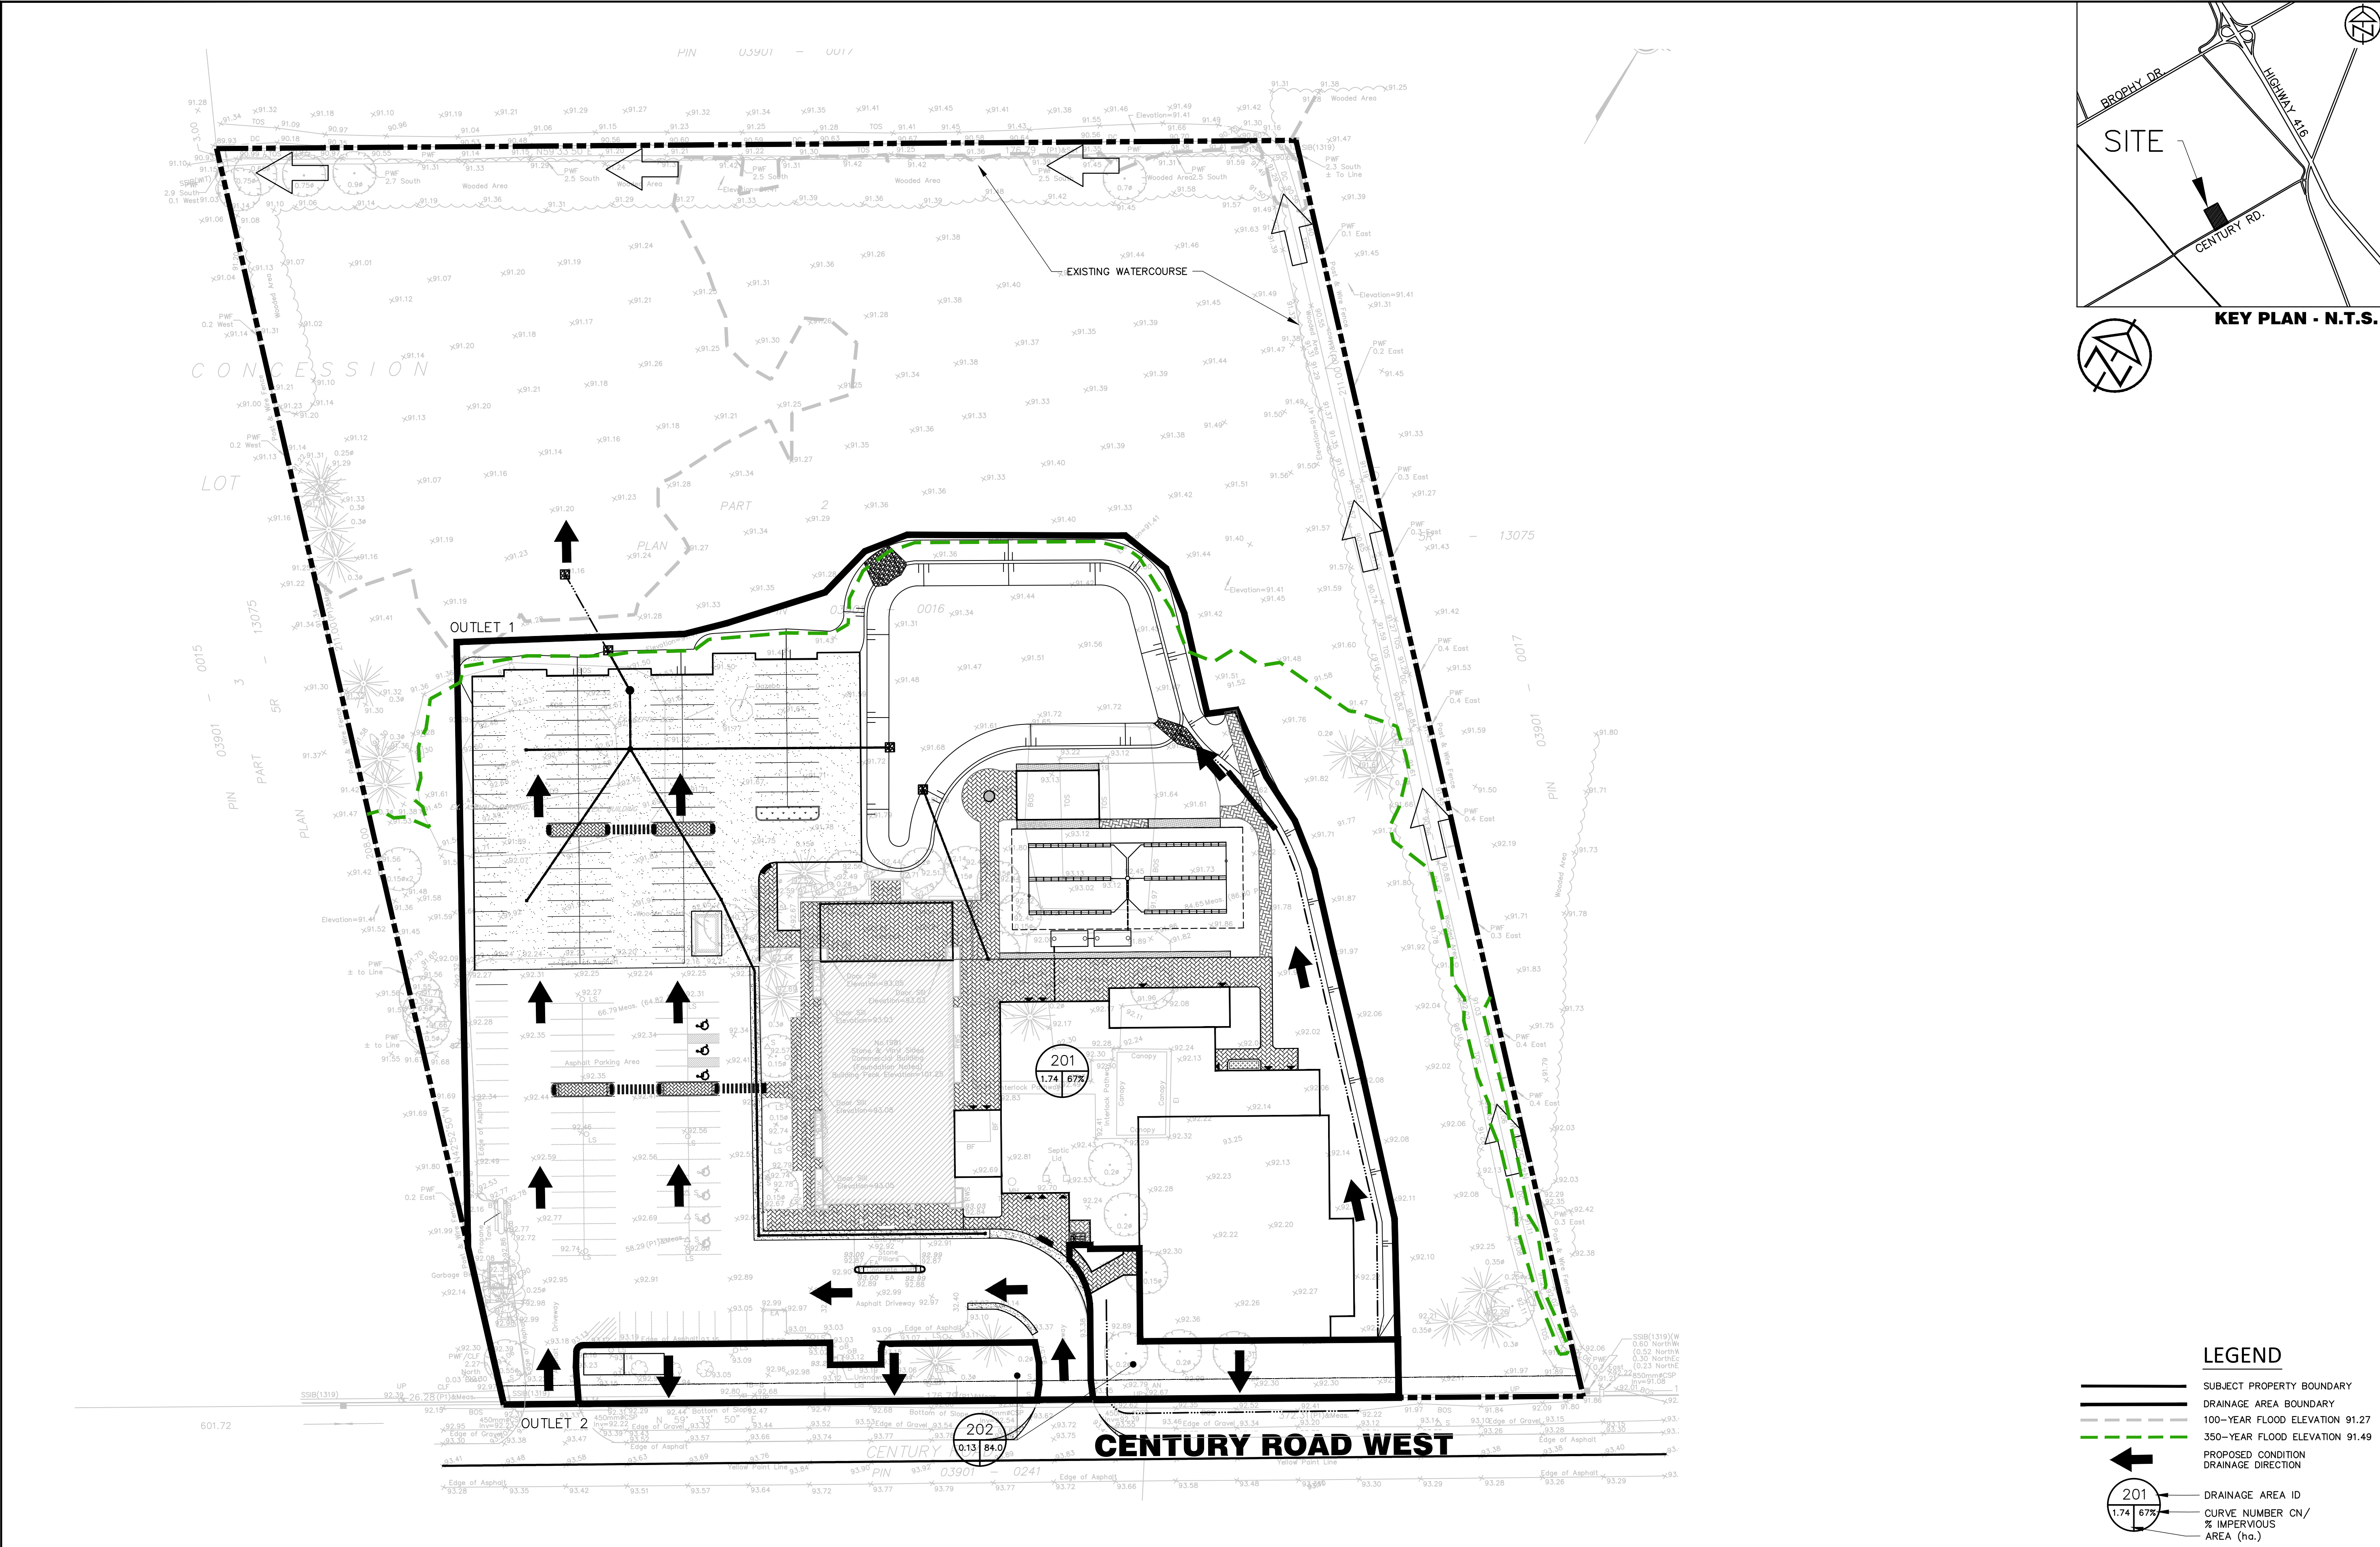

DISCLAIMER AND COPYRIGHT CONTRACTOR MUST VERIFY ALL DIMENSIONS AND BE RESPONSIBLE FOR SAME. ANY DISCREPANCIES MUST BE REPORTED TO THE ENGINEER BEFORE COMMENCING WORK. DRAWINGS ARE NOT TO BE SCALED. TATHAM ENGINEERING LIMITED CLAIMS COPYRIGHT TO THIS DRAWING WHICH MAY NOT BE USED FOR ANY PURPOSE OTHER THAN THAT PROVIDED IN THE CONTRACT BETWEEN THE OWNER/CLIENT AND THE ENGINEER WITHOUT THE EXPRESS CONSENT OF TATHAM ENGINEERING LIMITED.	TOPOGRAPHIC SURVEY COMPLETED BY ANNIS, O'SULLIVAN VOLLEBEKK LTD. ONTARIO LAND SURVEYOR, ON MAY 11, 2023. ELEVATION SHOWN ARE GEODETIC AND ARE REFERRED TO CGVD28 GEODETIC DATUM. TBM1: TOP OF PROPERTY IRON BAR LOCATED ON SOUTHEAST OF THE PROPERTY, ELEVATION 91.86.	No. 1.	REVISION DESCRIPTION ISSUED FOR APPROVAL	DATE JAN 2025	ENGINEER STAMP	1981 CENTURY RD. WEST CITY OF OTTAWA BRUNSTAD CHRISTIAN CHURCH OTTAWA		DESIGN: HY DRAWN: HY CHECK: GC	FILE: 523654 DATE: SEPT 2024 SCALE: 1:500	DWG: DP-2
		2.	RE-ISSUED FOR SITE PLAN APPROVAL	JUL 2025						
		3.	RE-ISSUED FOR SITE PLAN APPROVAL	AUG 2025						
PROPOSED CONDITION DRAINAGE PLAN										

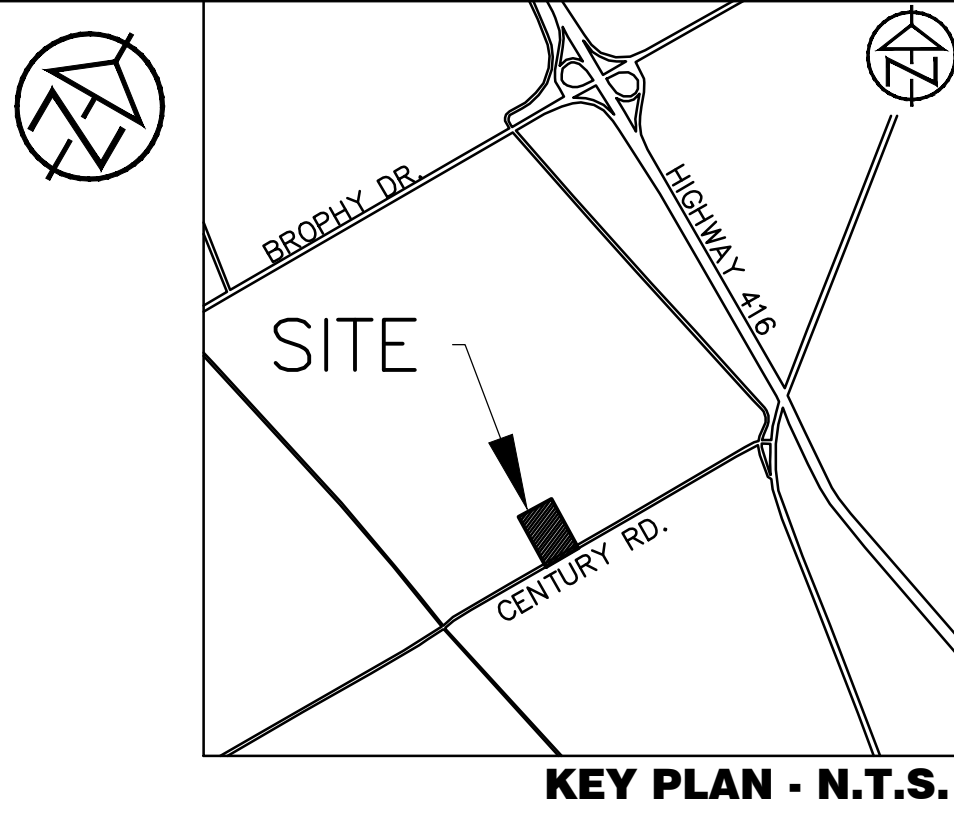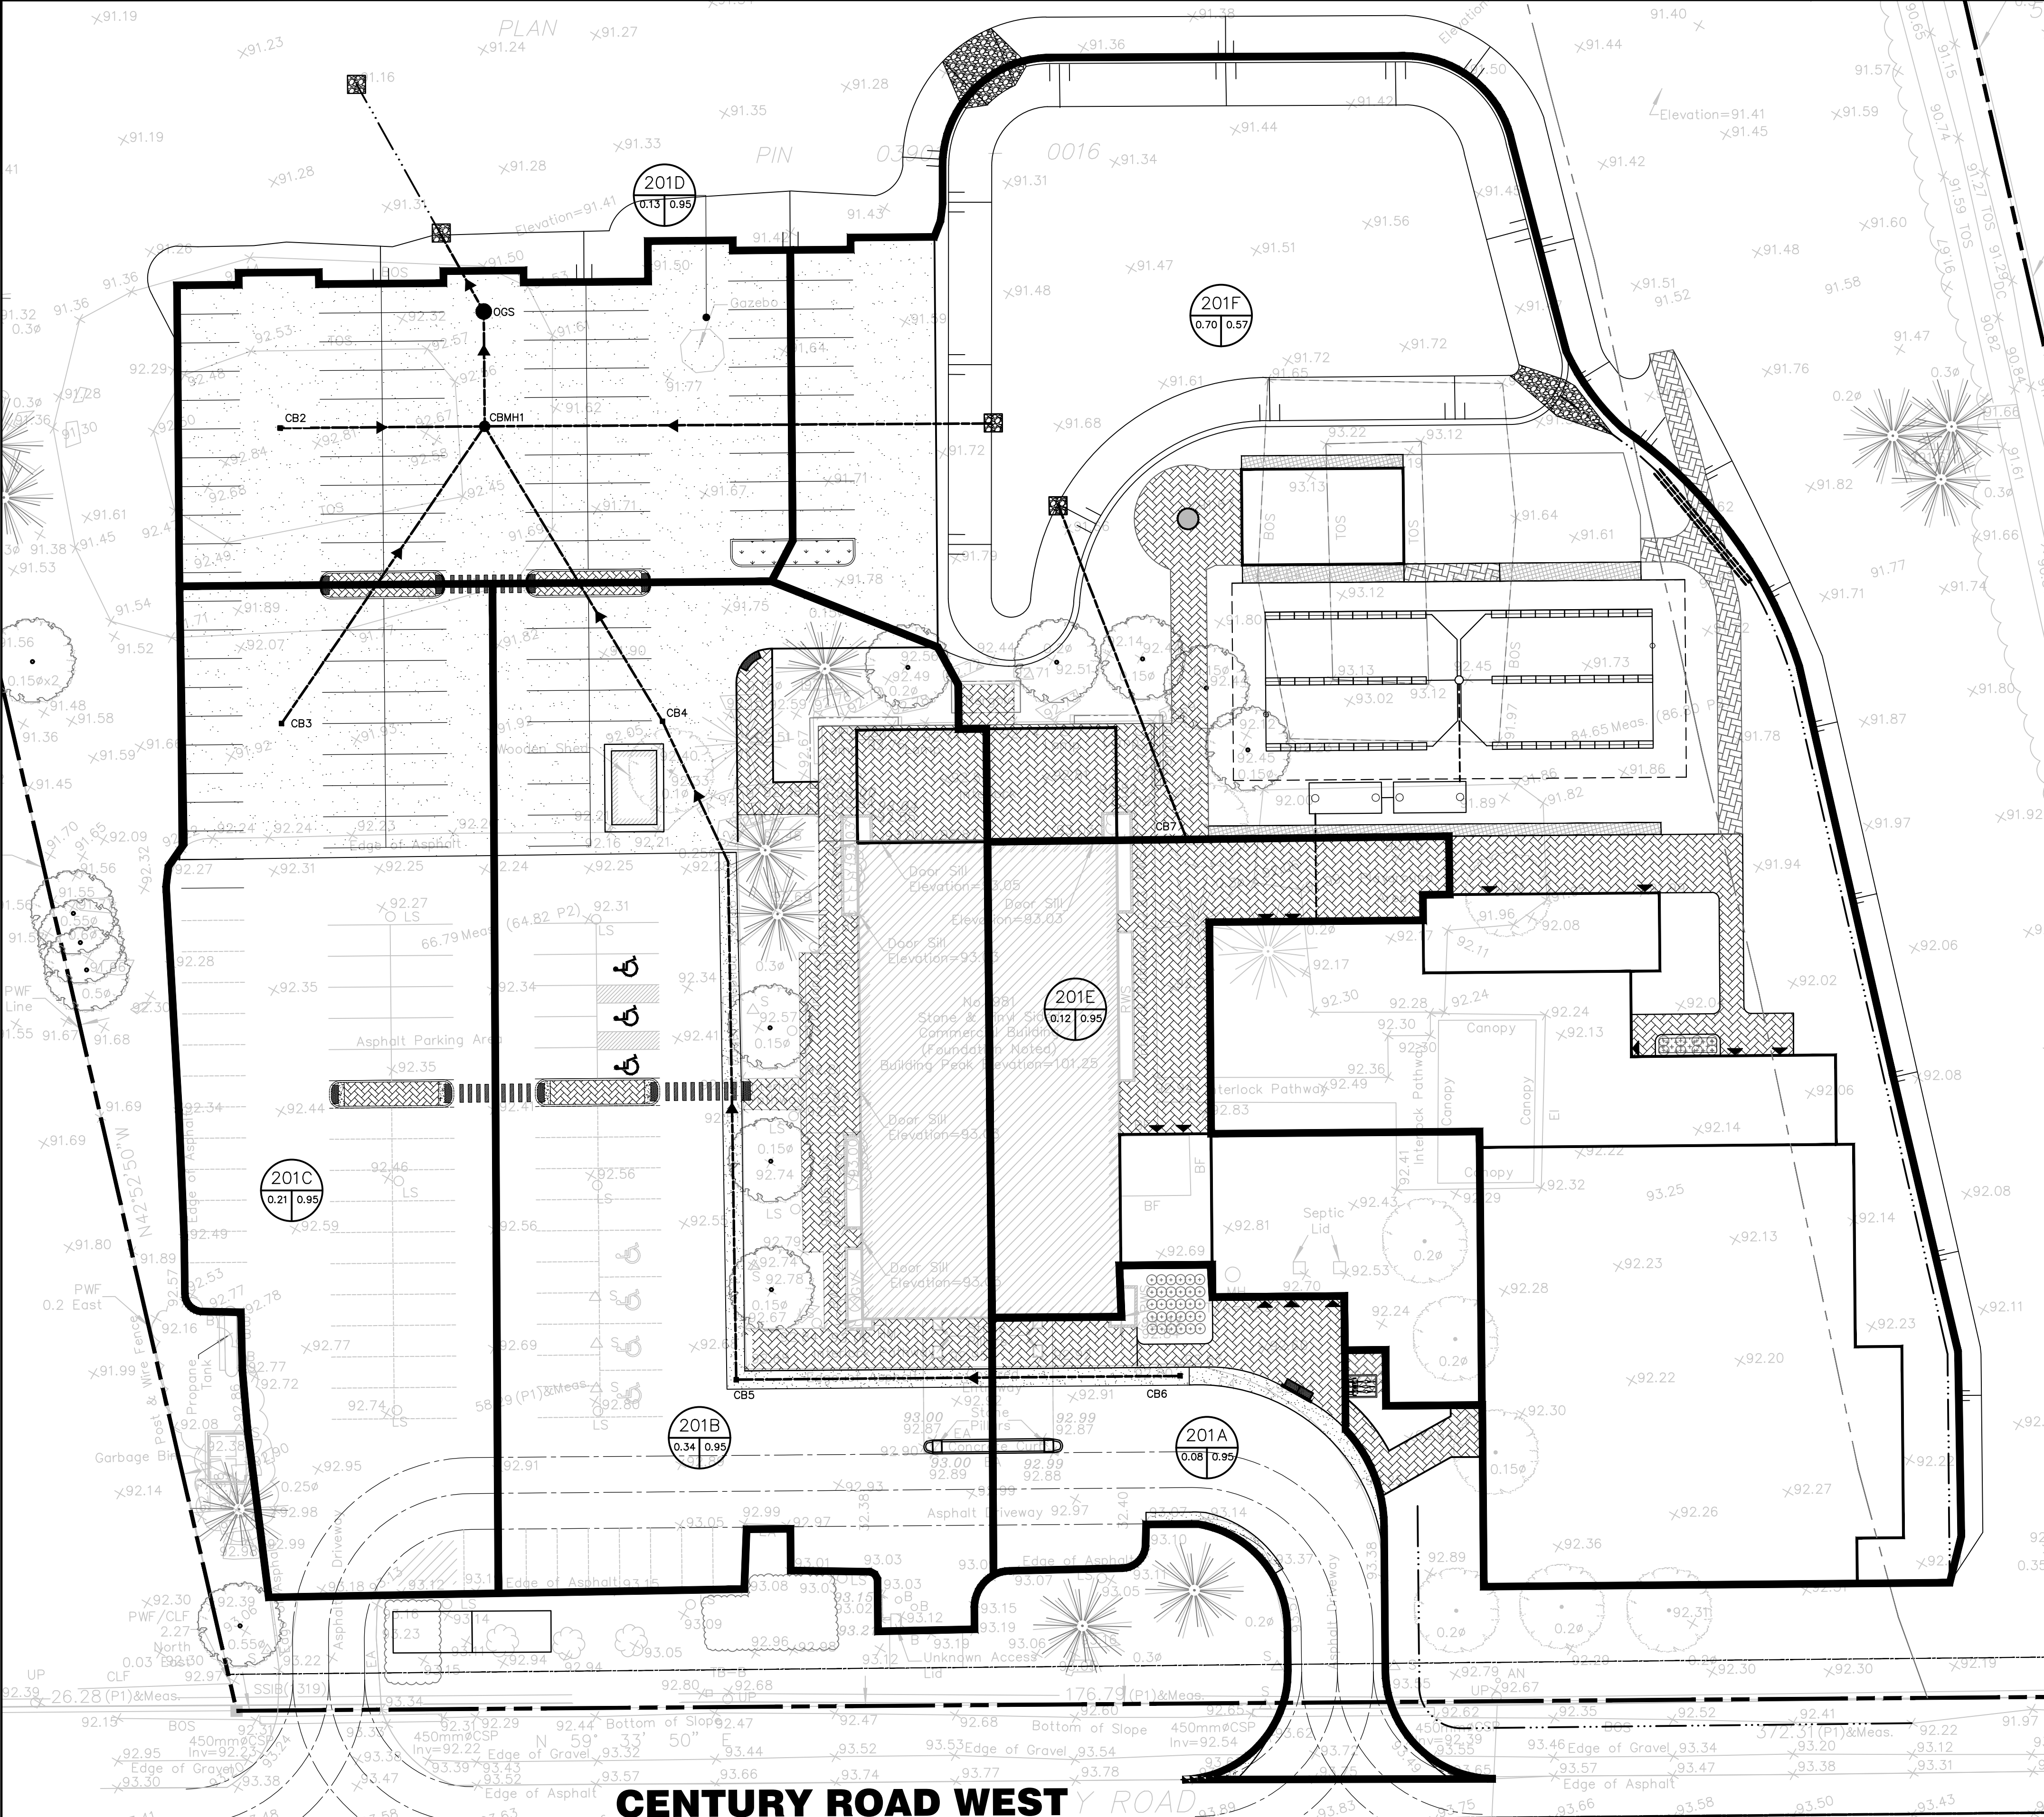

- LEGEND**
- PROPERTY BOUNDARY
 - BOTTOM OF DITCH AND FLOW DIRECTION
 - STORM DRAINAGE BOUNDARY
 - HEAVY DUTY ASPHALT
 - CONCRETE WALKWAY
 - 201A: AREA ID, RUNOFF COEFFICIENT, DRAINAGE AREA

DISCLAIMER AND COPYRIGHT
CONTRACTOR MUST VERIFY ALL DIMENSIONS AND BE RESPONSIBLE FOR SAME. ANY DISCREPANCIES MUST BE REPORTED TO THE ENGINEER BEFORE COMMENCING WORK. DRAWINGS ARE NOT TO BE SCALED.
TATHAM ENGINEERING LIMITED CLAIMS COPYRIGHT TO THIS DRAWING WHICH MAY NOT BE USED FOR ANY PURPOSE OTHER THAN THAT PROVIDED IN THE CONTRACT BETWEEN THE OWNER/CLIENT AND THE ENGINEER WITHOUT THE EXPRESS CONSENT OF TATHAM ENGINEERING LIMITED.

TOPOGRAPHIC SURVEY COMPLETED BY ANNIS, O'SULLIVAN VOLLEBEKK LTD. ONTARIO LAND SURVEYOR, ON MAY 11, 2023.
ELEVATION SHOWN ARE GEODETIC AND ARE REFERRED TO CGVD28 GEODETIC DATUM.
TBM1: TOP OF PROPERTY IRON BAR LOCATED ON SOUTHEAST OF THE PROPERTY, ELEVATION 91.86.

No.	REVISION DESCRIPTION	DATE
1.	ISSUED FOR APPROVAL	JAN 2025
2.	RE-ISSUED FOR SITE PLAN APPROVAL	JUL 2025
3.	RE-ISSUED FOR SITE PLAN APPROVAL	AUG 2025

ENGINEER STAMP


J. R. GISH
100123062
PROVINCE OF ONTARIO

**1981 CENTURY RD. WEST
CITY OF OTTAWA
BRUNSTAD CHRISTIAN CHURCH OTTAWA**



STORM DRAINAGE PLAN

TATHAM ENGINEERING

DESIGN: HY	FILE: 523654	DWG: STM-1
DRAWN: HY	DATE: SEPT 2024	
CHECK: GC	SCALE: 1:300	

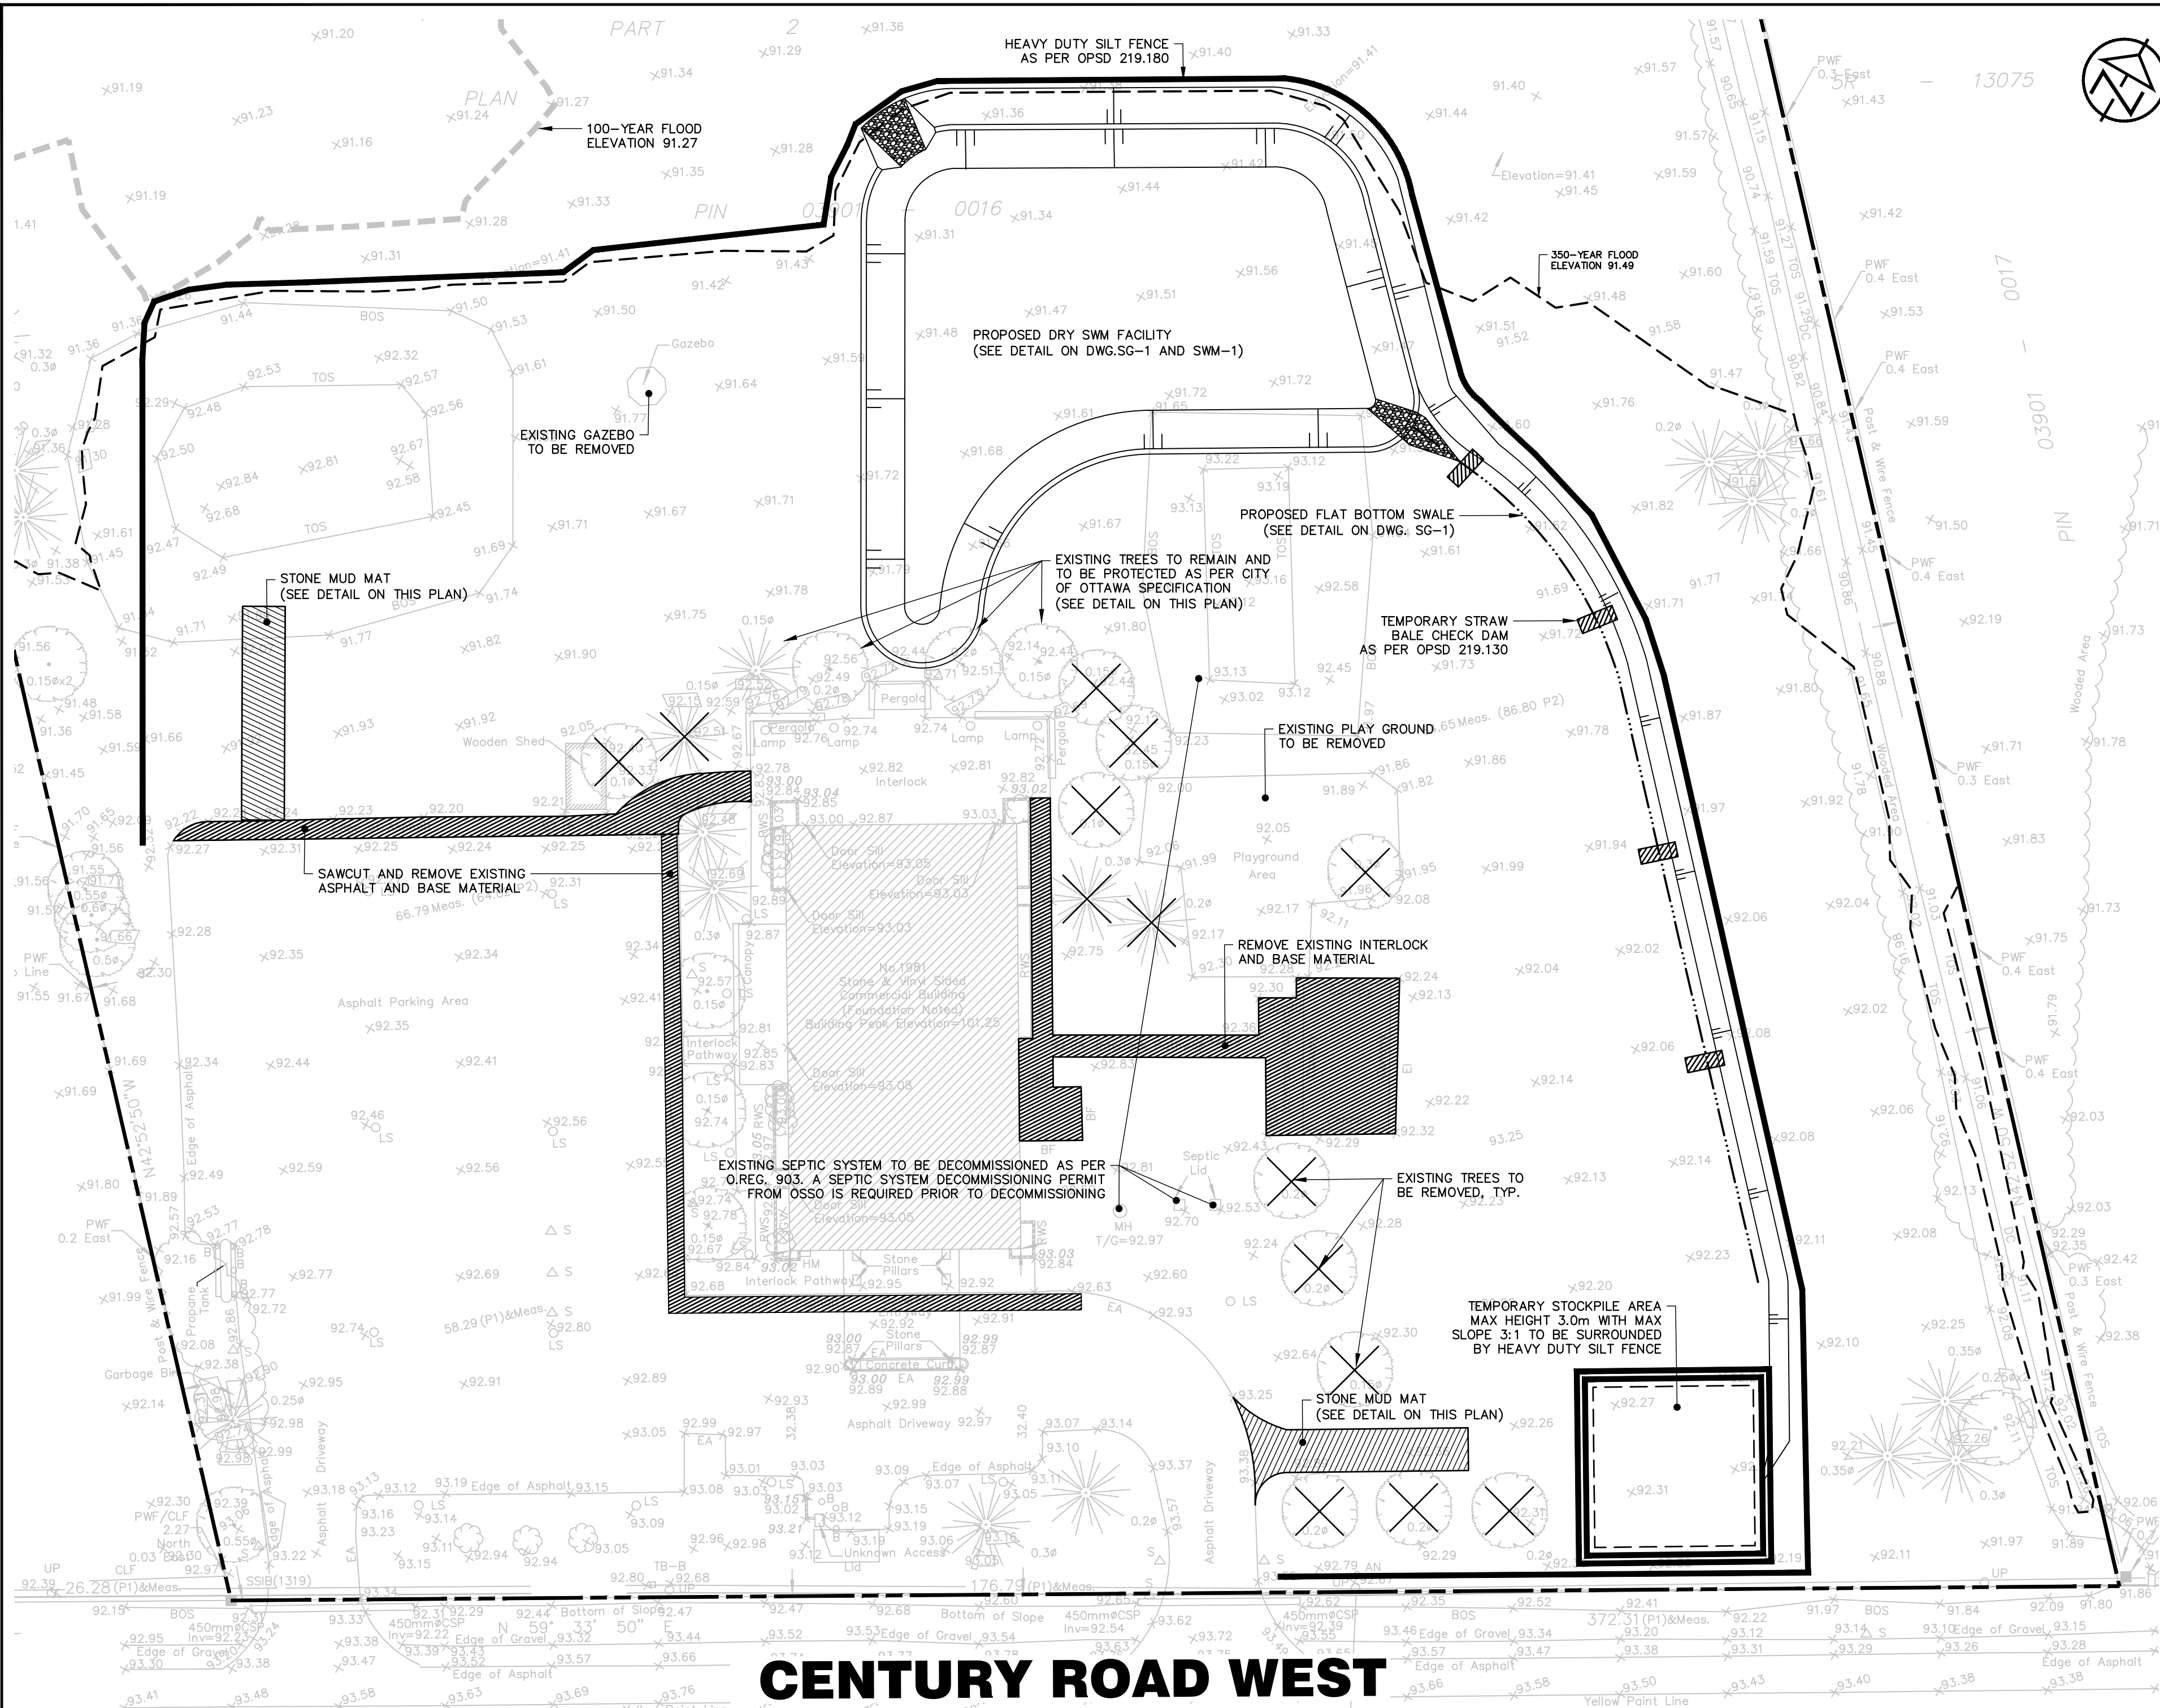


- GENERAL NOTES**
- CONTRACTOR TO INSTALL AND MAINTAIN SILT FENCE AND STRAW BALE CHECK DAMS AT LOCATIONS SHOWN OR AS DIRECTED BY THE ENGINEER.
 - IF CONSTRUCTION IS INTERRUPTED AND/OR INACTIVITY EXCEEDS 30 DAYS, THEN STOCKPILED, STRIPPED OR EXPOSED AREAS MUST BE STABILIZED BY HYDROSEEDING AND ANY OTHER APPROPRIATE GEOTEXTILE MATERIAL, IF REQUIRED.
 - REMOVAL OF ALL SILT FENCES AND STRAW BALE CHECK DAMS AT THE END OF CONSTRUCTION TO BE APPROVED BY THE ENGINEER AFTER THE SITE HAS STABILIZED.
 - SILT FENCE TO OPSD 219.130 AND STRAW BALE CHECK DAM TO OPSD 219.180.
 - CLEARING OF VEGETATION AND TREE COVER IS TO OCCUR OUTSIDE OF BIRD BREEDING SEASON AS RECOMMENDED BY THE CITY OF OTTAWA'S PROTOCOL FOR WILDLIFE PROTECTION DURING CONSTRUCTION (APRIL 15 – AUGUST 15).
 - ALL SIDE SLOPES 3:1 OR GREATER ARE TO BE STABILIZED IMMEDIATELY WITH HYDROSEED (USING A NATIVE SEED MIX) UNLESS OTHERWISE NOTED. USE OF AN EROSION CONTROL BLANKET SUCH AS TERRAFIX S-100 (OR APPROVED EQUAL) IS RECOMMENDED IF CONSTRUCTION OCCURS OUTSIDE OF THE GROWING SEASON.

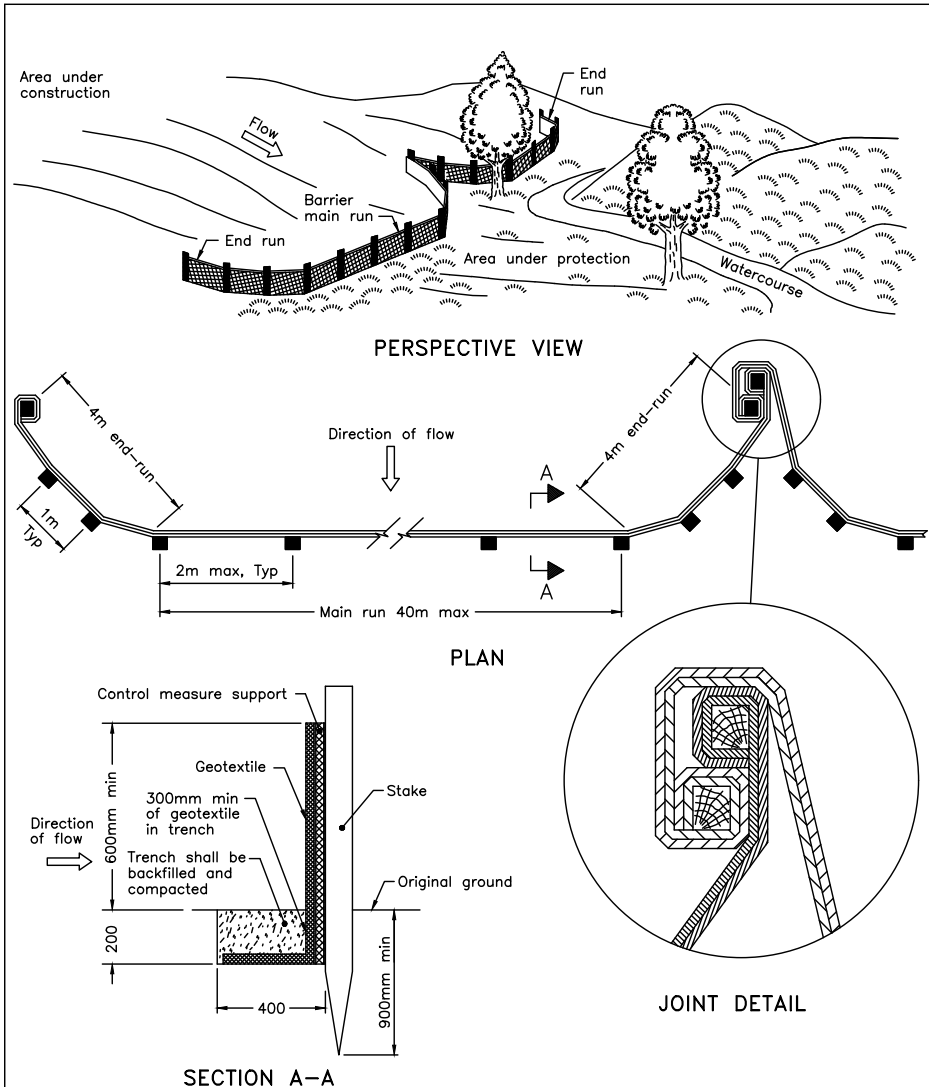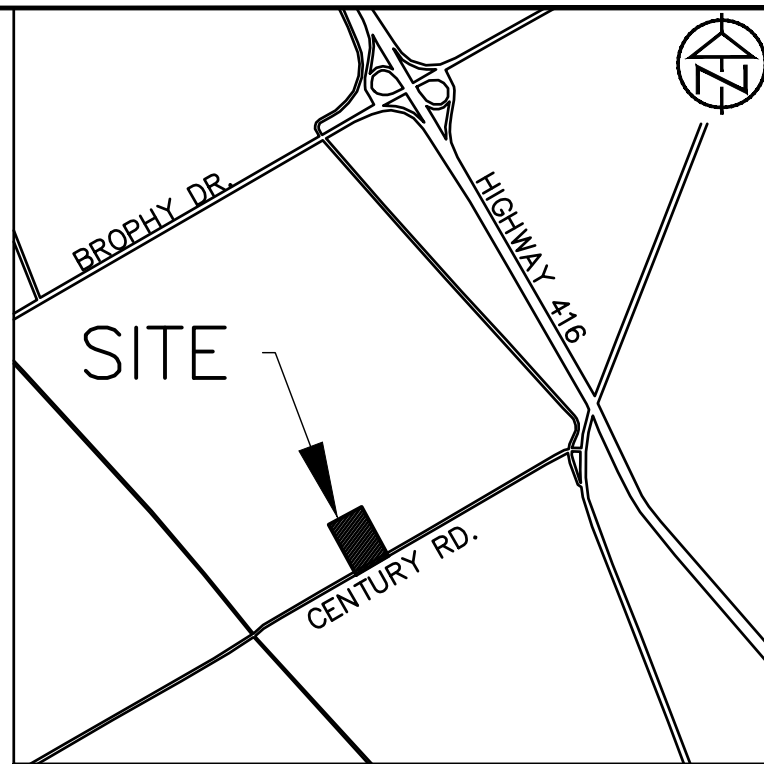



NOTE:
A All dimensions are in millimetres unless otherwise shown.

ONTARIO PROVINCIAL STANDARD DRAWING	Nov 2015	Rev 2
HEAVY-DUTY SILT FENCE BARRIER		
OPSD 219.130		

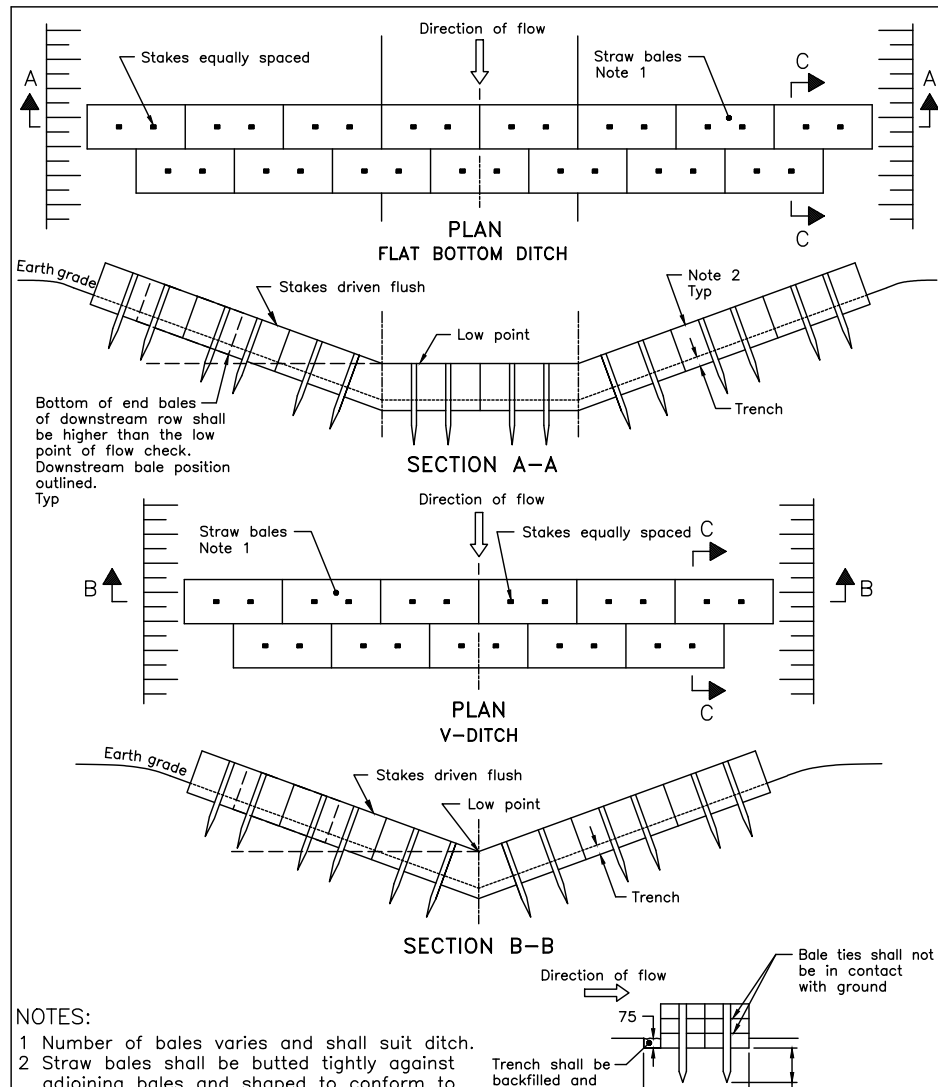

NOTES:
1 Number of bales varies and shall suit ditch.
2 Straw bales shall be balled tightly against adjoining bales and shaped to conform to the sides of the ditch to prevent water flow through barrier.
A All dimensions are in millimetres unless otherwise shown.

ONTARIO PROVINCIAL STANDARD DRAWING	Nov 2015	Rev 2
STRAW BALE FLOW CHECK DAM		
OPSD 219.180		

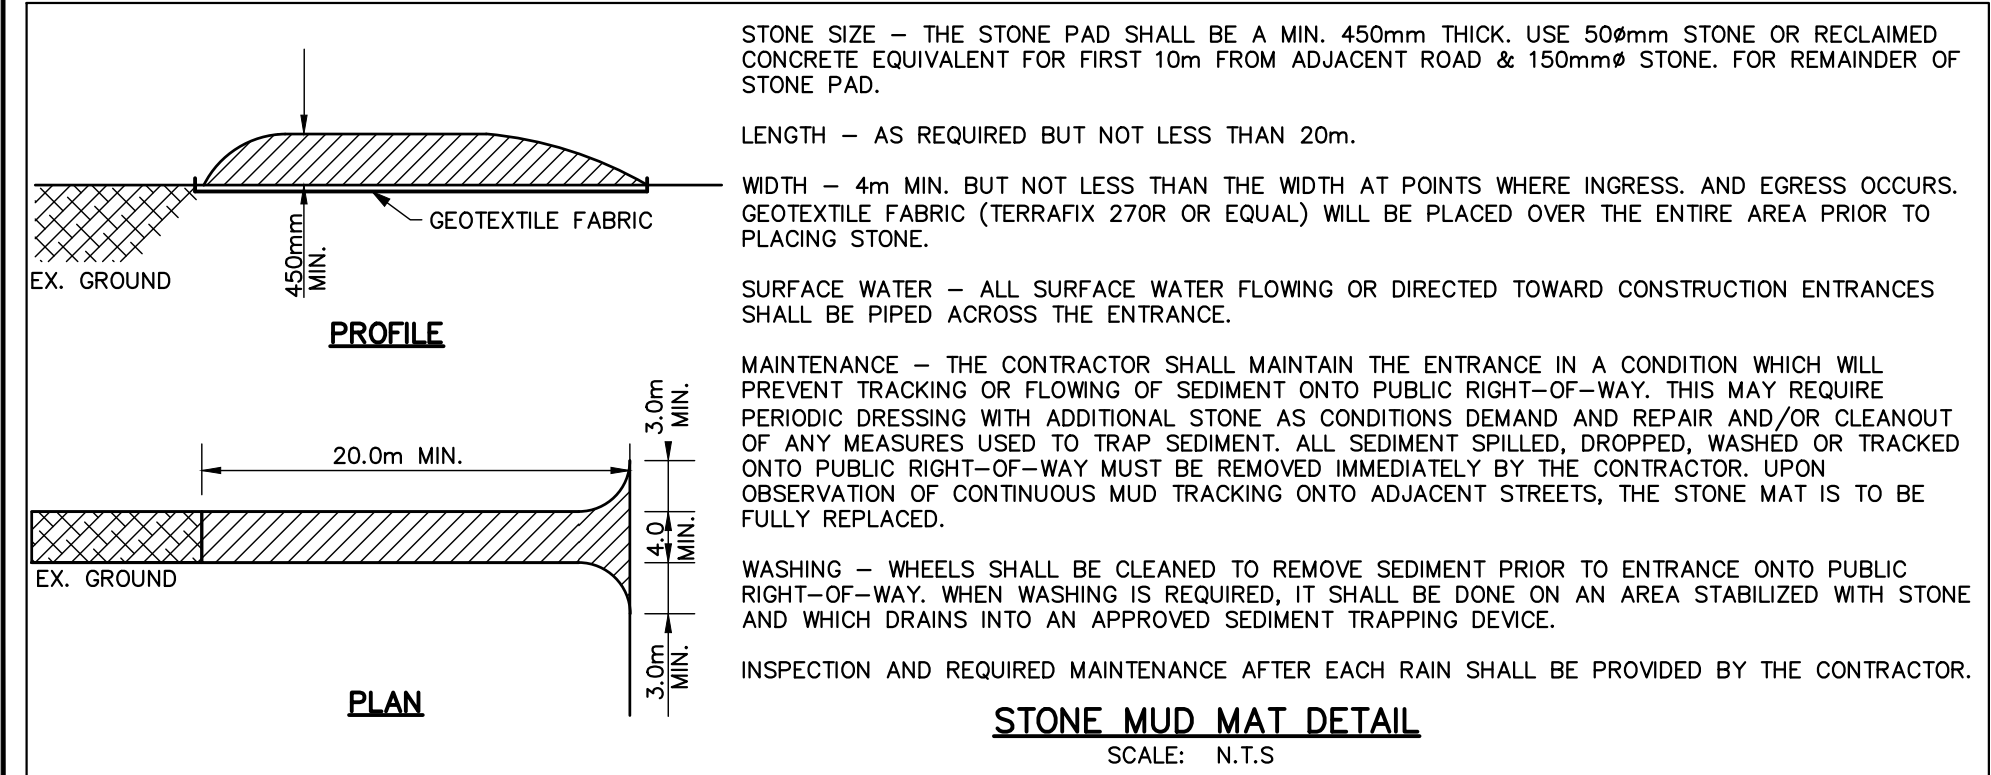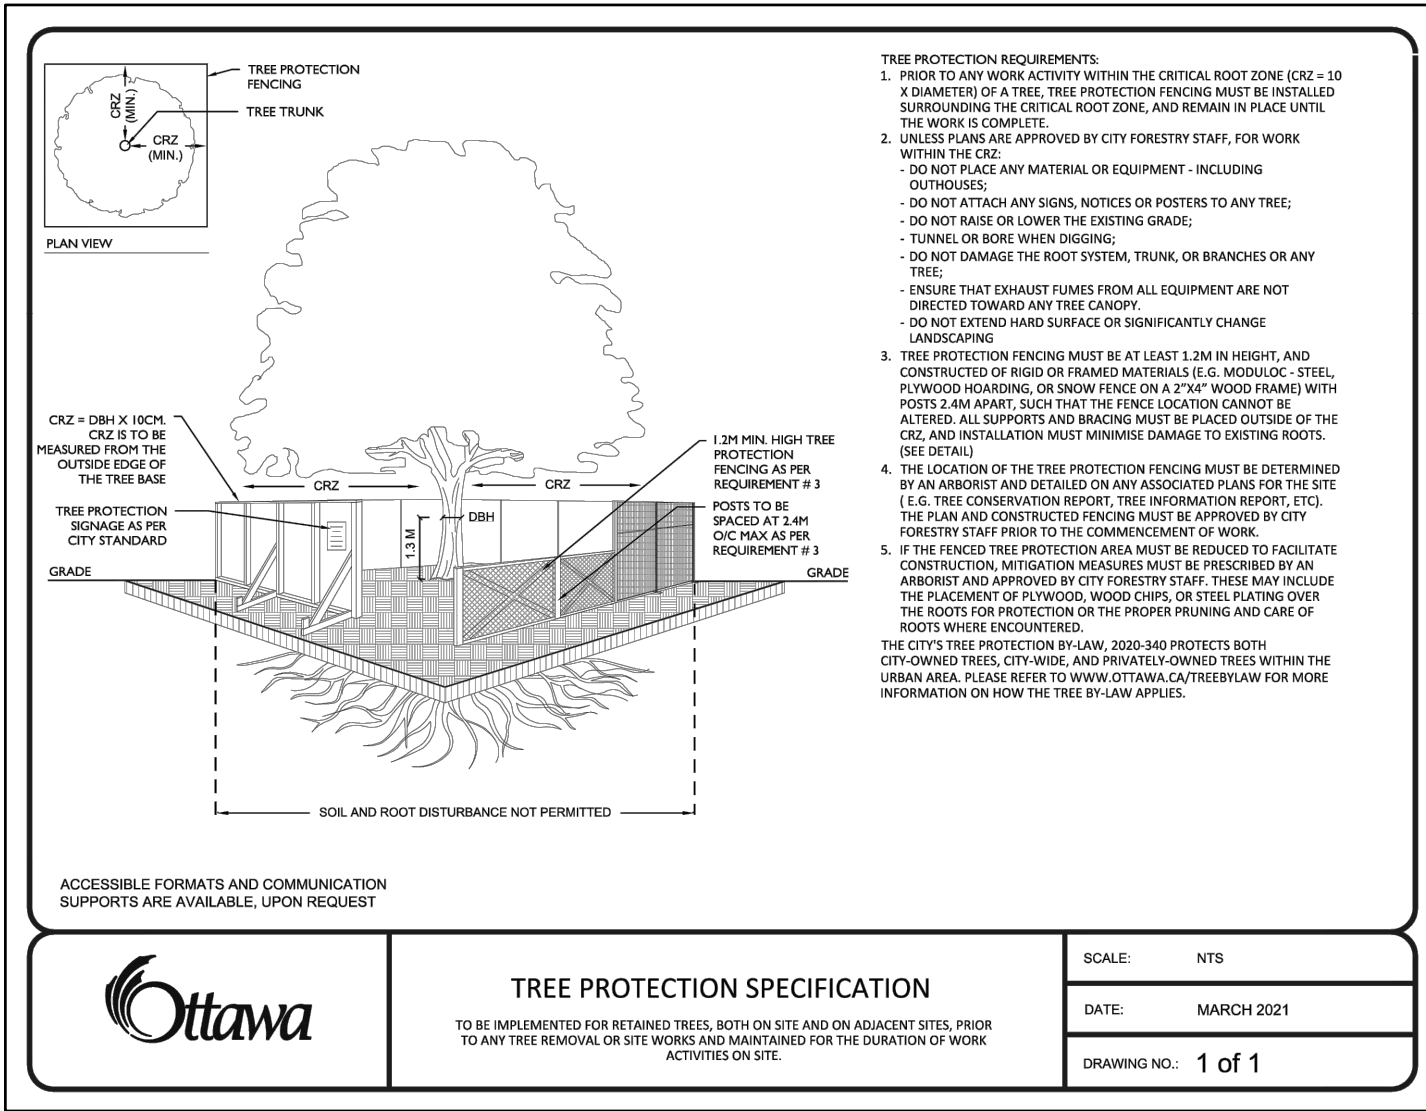

SCHEDULE OF CONSTRUCTION WORKS

- IMPLEMENTATION OF EROSION CONTROL MEASURES AS SPECIFIED ON THIS PLAN
- REMOVALS AS SPECIFIED ON THIS PLAN
- TOPSOIL STRIPPING AND STOCKPIILING
- EXCAVATION OF THE DRY SWM FACILITY TO BE USED AS A TEMPORARY SETTLING BASIN DURING CONSTRUCTION. EXCAVATION OF SWALE TO INTERCEPT RUNOFF FROM THE CONSTRUCTION ZONE AND DIRECT IT TO THE SWM POND.
- EARTH EXCAVATION AND ROUGH GRADING THROUGH OUT THE SITE

DISCLAIMER AND COPYRIGHT

CONTRACTOR MUST VERIFY ALL DIMENSIONS AND BE RESPONSIBLE FOR SAME. ANY DISCREPANCIES MUST BE REPORTED TO THE ENGINEER BEFORE COMMENCING WORK. DRAWINGS ARE NOT TO BE SCALED.

TATHAM ENGINEERING LIMITED CLAIMS COPYRIGHT TO THIS DRAWING WHICH MAY NOT BE USED FOR ANY PURPOSE OTHER THAN THAT PROVIDED IN THE CONTRACT BETWEEN THE OWNER/CLIENT AND THE ENGINEER WITHOUT THE EXPRESS CONSENT OF TATHAM ENGINEERING LIMITED.

TOPOGRAPHIC SURVEY COMPLETED BY ANNIS, O'SULLIVAN VOLLEBEKK LTD. ONTARIO LAND SURVEYOR, ON MAY 11, 2023.

ELEVATION SHOWN ARE GEODETIC AND ARE REFERRED TO CGVD28 GEODETIC DATUM.

TBM1: TOP OF PROPERTY IRON BAR LOCATED ON SOUTHEAST OF THE PROPERTY, ELEVATION 91.86.

No.	REVISION DESCRIPTION	DATE
1.	ISSUED FOR APPROVAL	JAN 2025
2.	RE-ISSUED FOR SITE PLAN APPROVAL	JUL 2025
3.	RE-ISSUED FOR SITE PLAN APPROVAL	AUG 2025










**1981 CENTURY RD. WEST
CITY OF OTTAWA
BRUNSTAD CHRISTIAN CHURCH OTTAWA**

**REMOVALS, SILTATION AND
EROSION CONTROL PLAN**



DESIGN: HY	FILE: 523654	DWG:
DRAWN: HY	DATE: SEPT 2024	SC-1
CHECK: GC	SCALE: 1:400	

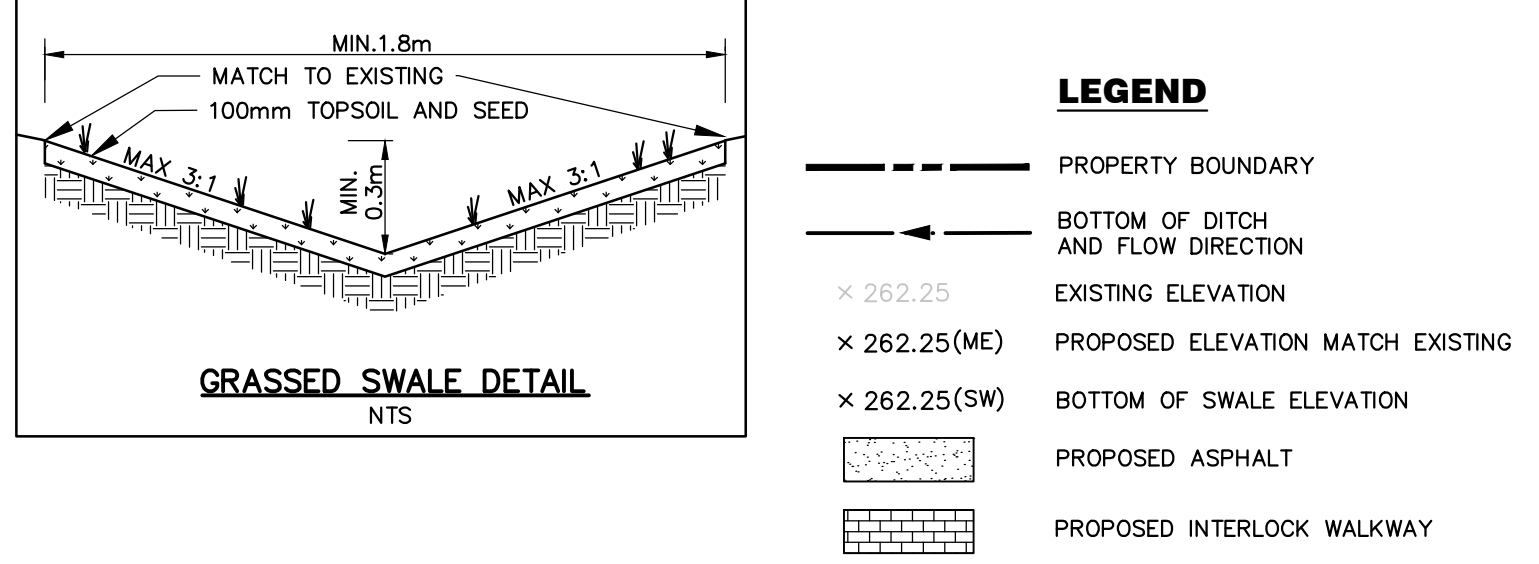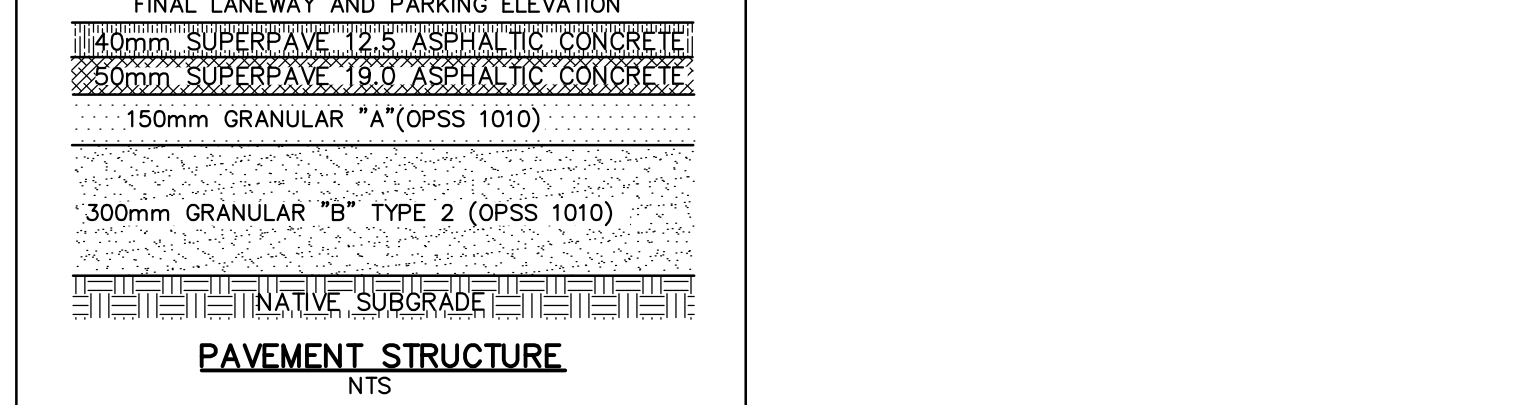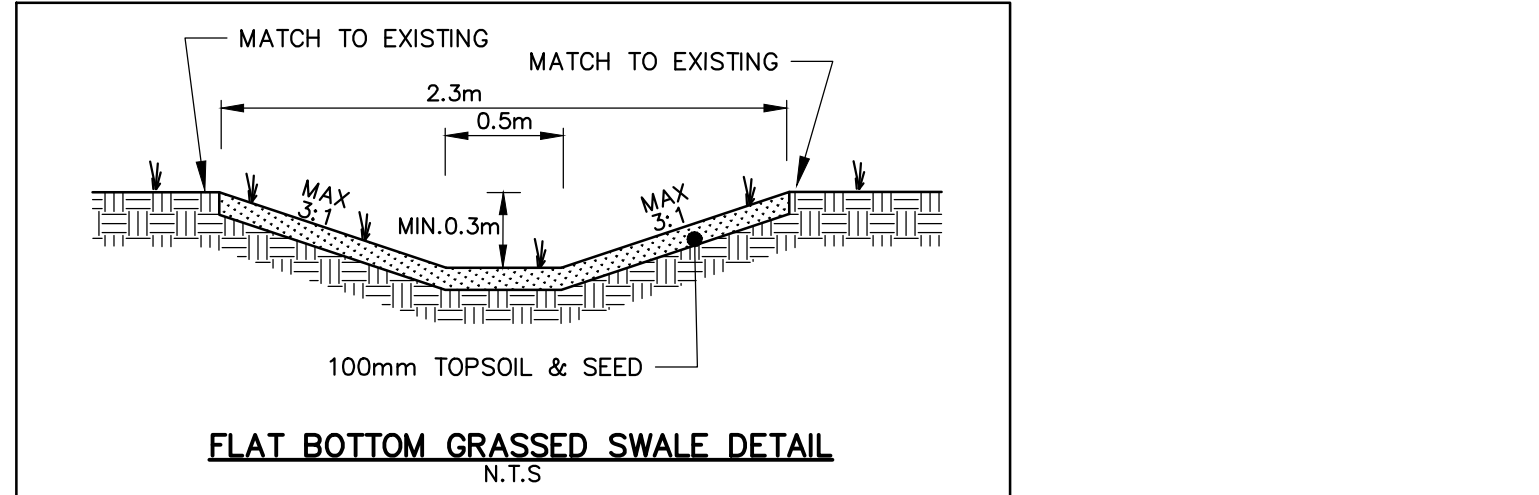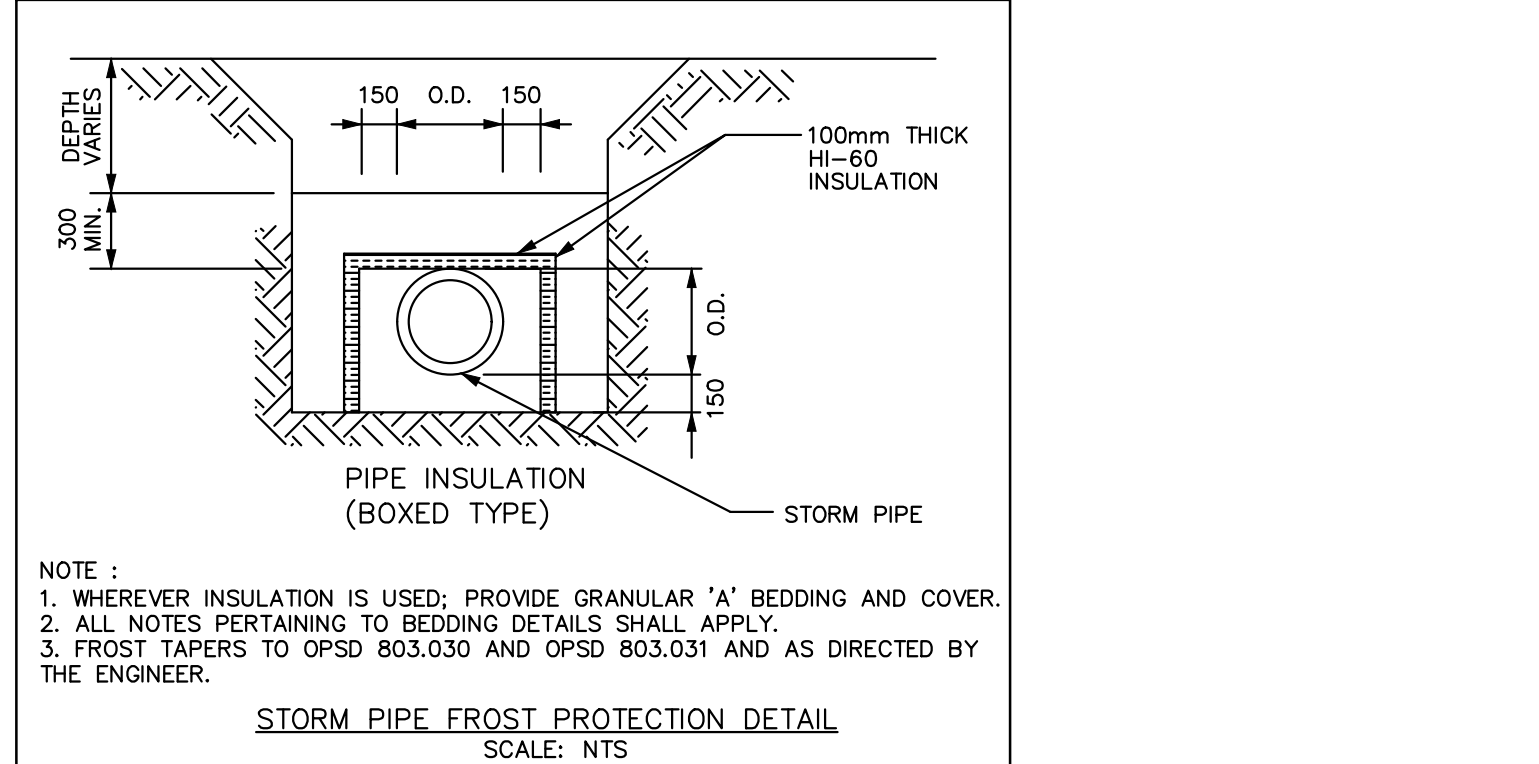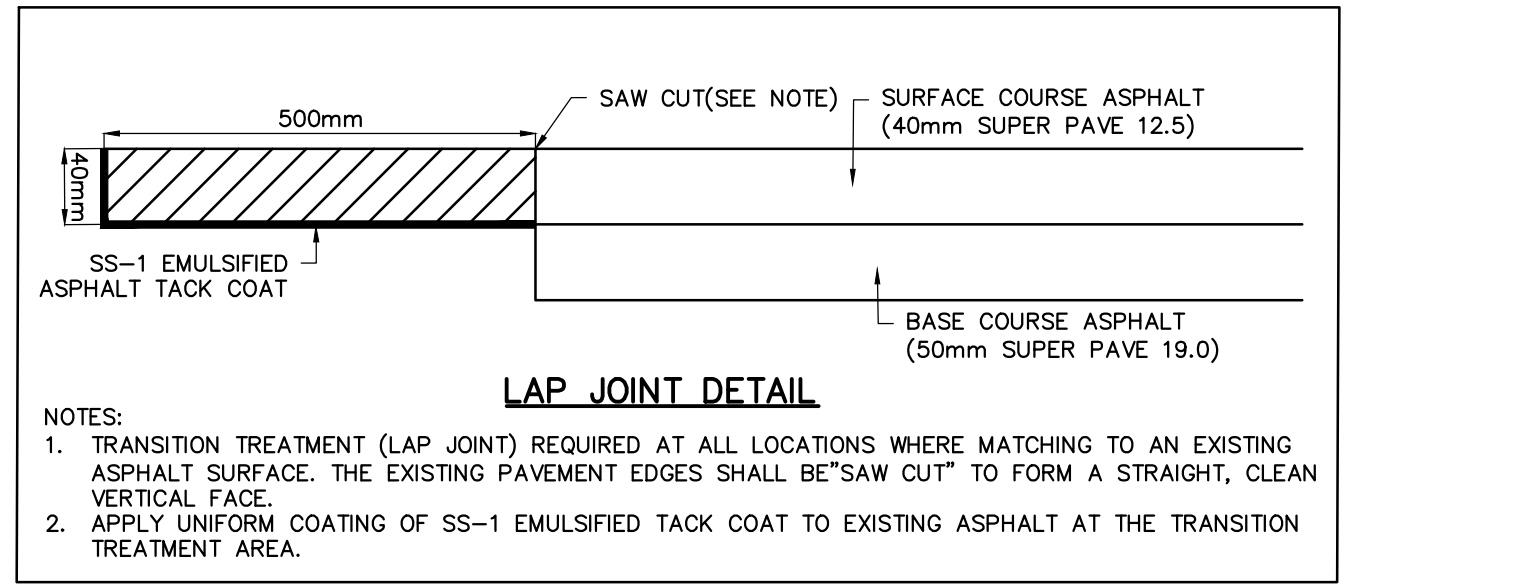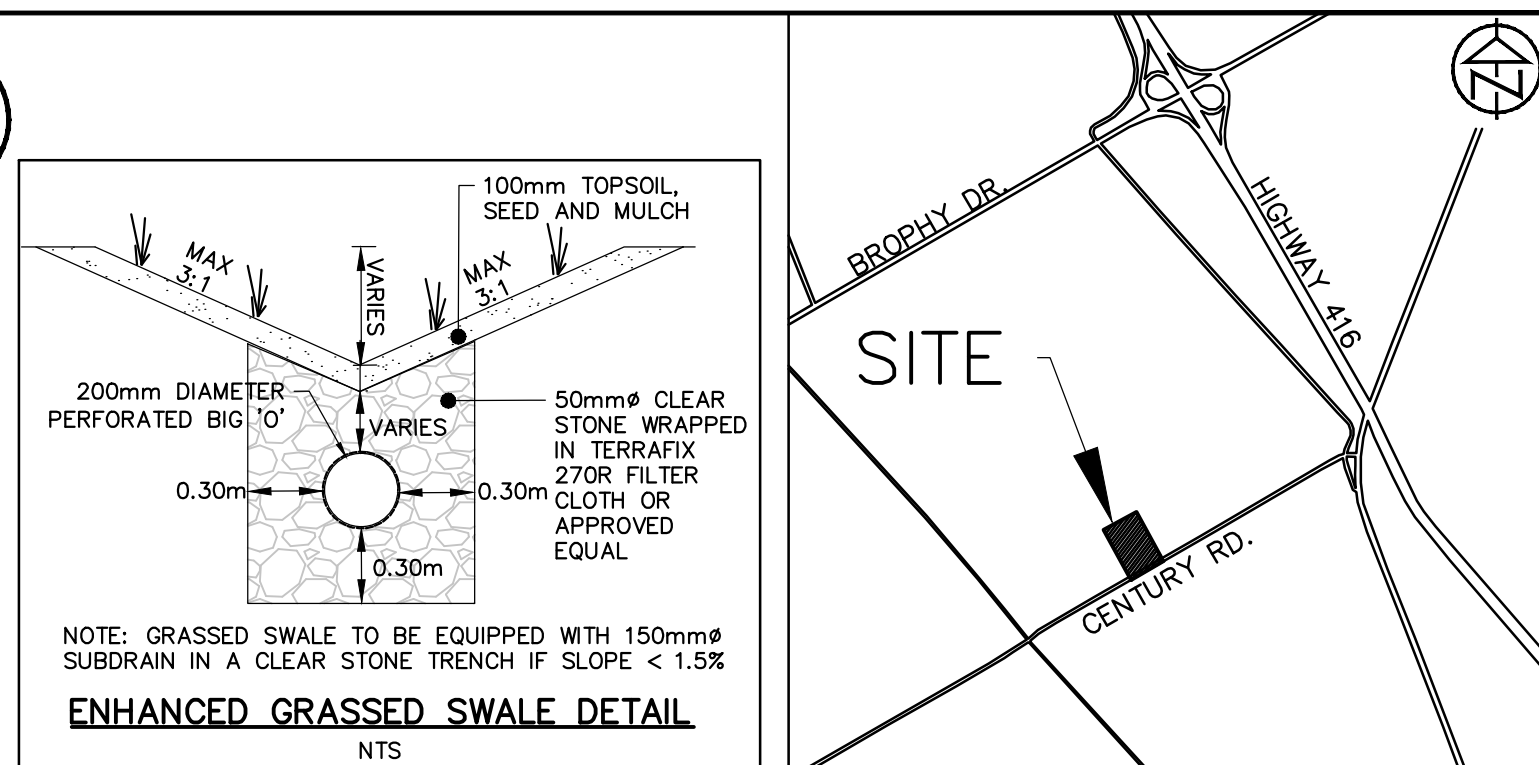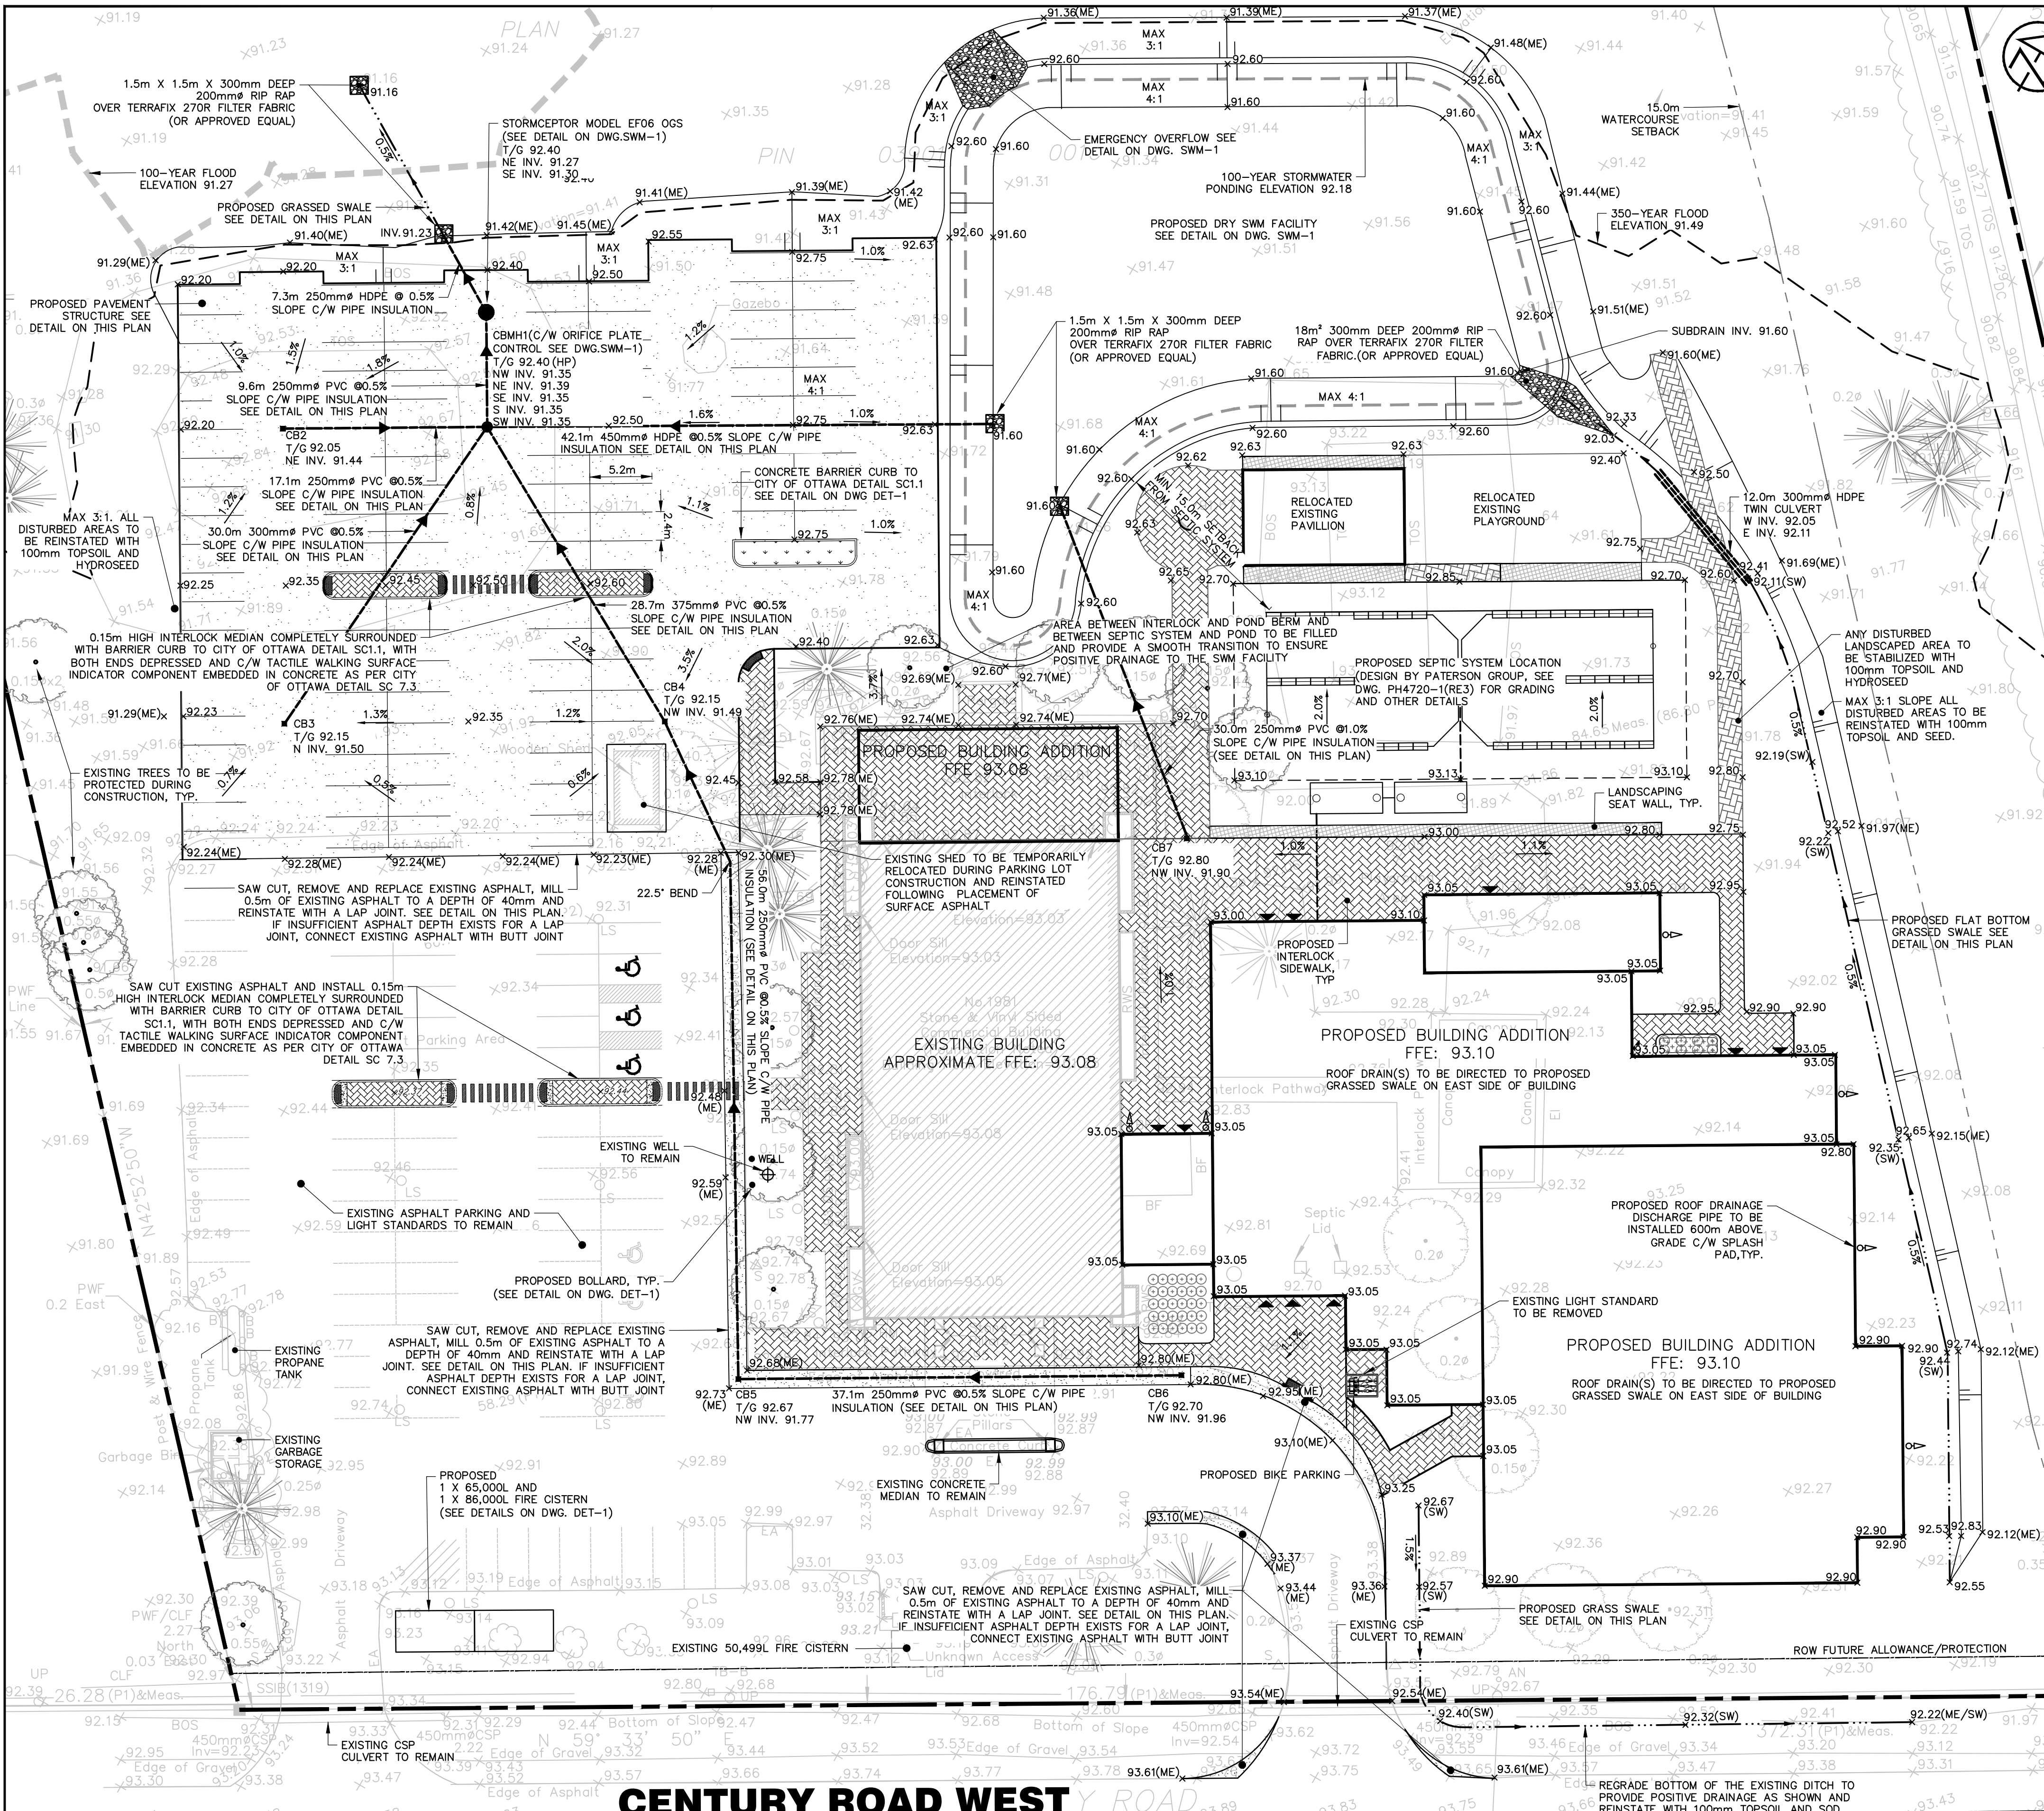

DISCLAIMER AND COPYRIGHT

CONTRACTOR MUST VERIFY ALL DIMENSIONS AND BE RESPONSIBLE FOR SAME. ANY DISCREPANCIES MUST BE REPORTED TO THE ENGINEER BEFORE COMMENCING WORK. DRAWINGS ARE NOT TO BE SCALED.

TATHAM ENGINEERING LIMITED CLAIMS COPYRIGHT TO THIS DRAWING WHICH MAY NOT BE USED FOR ANY PURPOSE OTHER THAN THAT PROVIDED IN THE CONTRACT BETWEEN THE OWNER/CLIENT AND THE ENGINEER WITHOUT THE EXPRESS CONSENT OF TATHAM ENGINEERING LIMITED.

TOPOGRAPHIC SURVEY COMPLETED BY ANNIS, O'SULLIVAN VOLLEBEKK LTD. ONTARIO LAND SURVEYOR, ON MAY 11, 2023.

ELEVATION SHOWN ARE GEODETIC AND ARE REFERRED TO CGVD28 GEODETIC DATUM.

TBM1: TOP OF PROPERTY IRON BAR LOCATED ON SOUTHEAST OF THE PROPERTY, ELEVATION 91.86.

No.	REVISION DESCRIPTION	DATE
1.	ISSUED FOR APPROVAL	JAN 2025
2.	RE-ISSUED FOR SITE PLAN APPROVAL	JUL 2025
3.	RE-ISSUED FOR SITE PLAN APPROVAL	AUG 2025

ENGINEER STAMP

7181 CENTURY RD. WEST
CITY OF OTTAWA
BRUNSTAD CHRISTIAN CHURCH OTTAWA



SITE GRADING AND
SERVICING PLAN

DESIGN: HY	FILE: 523654	DWG:
DRAWN: HY	DATE: SEPT 2024	SG-1
CHECK: GC	SCALE: 1:300	

Drawing Name: 523654-SG01.dwg, Plotted: Aug 20, 2025

D07-12-25-0033

APPLICATION#

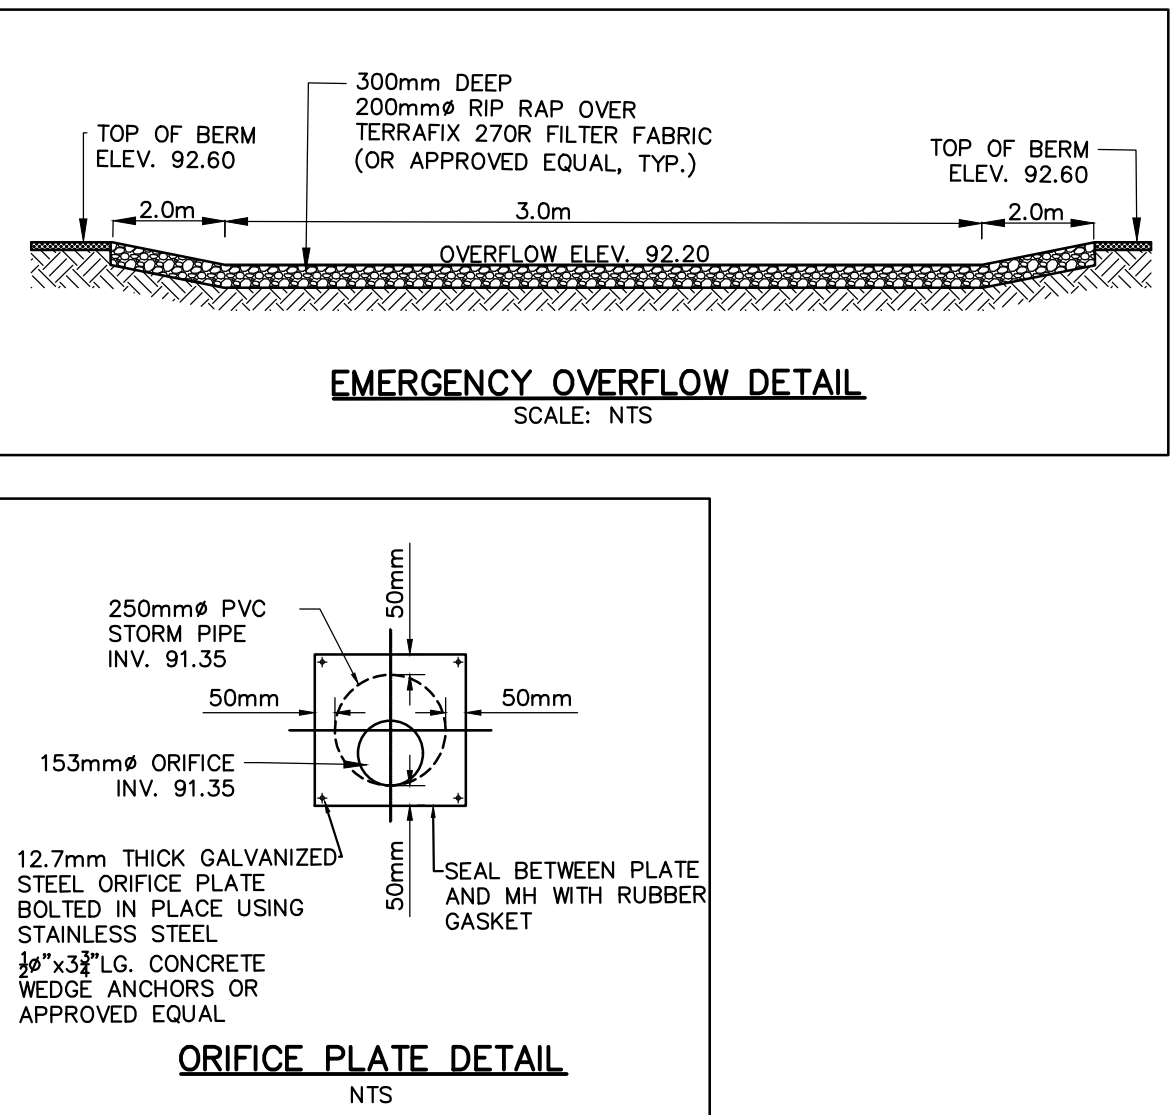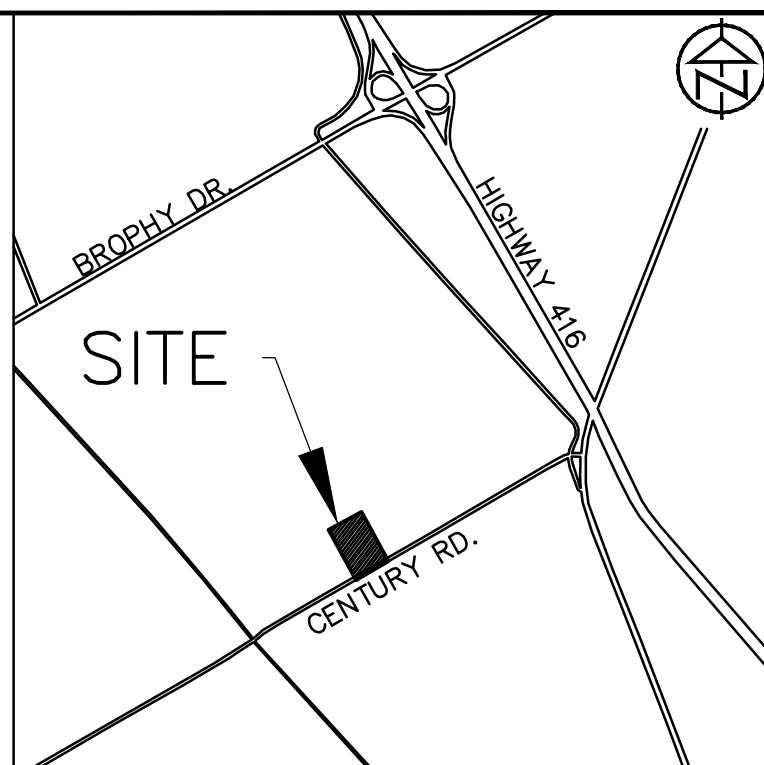

DISCLAIMER AND COPYRIGHT CONTRACTOR MUST VERIFY ALL DIMENSIONS AND BE RESPONSIBLE FOR SAME. ANY DISCREPANCIES MUST BE REPORTED TO THE ENGINEER BEFORE COMMENCING WORK. DRAWINGS ARE NOT TO BE SCALED. TATHAM ENGINEERING LIMITED CLAIMS COPYRIGHT TO THIS DRAWING WHICH MAY NOT BE USED FOR ANY PURPOSE OTHER THAN THAT PROVIDED IN THE CONTRACT BETWEEN THE OWNER/CLIENT AND THE ENGINEER WITHOUT THE EXPRESS CONSENT OF TATHAM ENGINEERING LIMITED.	TOPOGRAPHIC SURVEY COMPLETED BY ANNIS, O'SULLIVAN VOLLEBEKK LTD. ONTARIO LAND SURVEYOR, ON MAY 11, 2023. ELEVATION SHOWN ARE GEODETIC AND ARE REFERRED TO CGVD28 GEODETIC DATUM. TBM1: TOP OF PROPERTY IRON BAR LOCATED ON SOUTHEAST OF THE PROPERTY, ELEVATION 91.86.	No.	REVISION DESCRIPTION	DATE	ENGINEER STAMP	1981 CENTURY RD. WEST CITY OF OTTAWA BRUNSTAD CHRISTIAN CHURCH OTTAWA STORMWATER MANAGEMENT PLAN	 DESIGN: HY FILE: 523654 DWG: DRAWN: HY DATE: SEPT 2024 SWM-1 CHECK: GC SCALE: AS SHOWN		
		1.	ISSUED FOR APPROVAL	JAN 2025					
		2.	RE-ISSUED FOR SITE PLAN APPROVAL	JUL 2025					
		3.	RE-ISSUED FOR SITE PLAN APPROVAL	AUG 2025					

1. STANDARDS AND DRAWINGS

- A. THE NOTES ON THIS SHEET APPLY TO ALL WORKS UNDER THIS CONTRACT UNLESS OTHERWISE NOTED ON DRAWINGS AND/OR SPECIFIC DETAIL DRAWINGS.
- B. THE STANDARDS OF THE CITY OF OTTAWA, ONTARIO PROVINCIAL STANDARDS AND SPECIFICATIONS (OPSS), THE ONTARIO PROVINCIAL STANDARDS DRAWINGS (OPSD) AND ELECTRICAL SAFETY AUTHORITY (ESA) CONSTITUTE PART OF THE PLANS OF THIS CONTRACT.
- C. ORDER OF PRECEDENCE OF STANDARDS IS FIRSTLY CITY OF OTTAWA.
- D. ALL WORK TO BE CARRIED OUT IN ACCORDANCE WITH OCCUPATIONAL HEALTH AND SAFETY ACT.
- E. THE STANDARD DRAWINGS INCLUDED WITH THESE PLANS ARE PROVIDED FOR CONVENIENCE ONLY AND ARE NOT TO BE CONSTRUED TO BE A COMPLETE SET FOR THE PURPOSE OF THE CONTRACT. IT IS THE CONTRACTOR'S RESPONSIBILITY TO OBTAIN ALL RELEVANT STANDARD DRAWINGS AND SPECIFICATIONS AS REQUIRED FOR THIS CONTRACT.

2. MEASUREMENTS

- A. ALL DIMENSIONS ARE IN METRES, EXCEPT PIPE AND STRUCTURE DIAMETERS, WHICH ARE IN MILLIMETRES.
- B. ALL DIMENSIONS SHALL BE CHECKED AND VERIFIED IN THE FIELD BY THE CONTRACTOR PRIOR TO ANY CONSTRUCTION. ANY DISCREPANCIES SHALL BE REPORTED IMMEDIATELY TO THE ENGINEER.

3. GENERAL

- A. PIPES TO BE CONSTRUCTED WITH BEDDING, COVER AND BACKFILL OR EMBEDMENT AND BACKFILL CONFORMING TO OPSD 802.010, 802.013, 802.014, 802.030, 802.031, 802.032, 802.033 AND 802.034 AS APPLICABLE BASED ON PIPE MATERIAL AND SOIL CONDITIONS, BEDDING, COVER, AND EMBEDMENT MATERIALS SHALL BE GRANULAR 'A'. EMBEDMENT, BEDDING, COVER AND BACKFILL MATERIAL TO BE COMPACTED TO A DRY DENSITY OF AT LEAST 100% OF THE MATERIALS SPMD. IN WET AREAS EMBEDMENT MATERIAL TO BE 9.5 MM CLEAR LIMESTONE WRAPPED IN AN APPROVED GEOTEXTILE (TERRAFIX 270R OR APPROVED EQUIVALENT).
- B. ALL DISTURBED AREAS ARE TO BE REINSTATED TO THEIR ORIGINAL CONDITION OR BETTER, AS DETERMINED BY THE CITY ENGINEERING DEPARTMENT. ALL DISTURBED AREAS WITHIN THE CITY RIGHT-OF-WAY TO BE SODDED.
- C. EXISTING SERVICES AND UTILITIES SHOWN ON THESE CONTRACT DRAWINGS ARE APPROXIMATE ONLY. THE CONTRACTOR IS RESPONSIBLE FOR LOCATING AND PROTECTING ALL UTILITIES DURING CONSTRUCTION.
- D. EXISTING BELL DUCT BANKS, HYDRO BANKS AND GAS MAINS IN PAVEMENT OR BOULEVARD (AS LOCATED BY UTILITY PROVIDER) TO BE EXPOSED AT CONTRACTORS COST PRIOR TO INSTALLATION OF SANITARY OR STORM SEWER, CULVERTS, WATERMAIN OR SERVICES WHICH CROSS DUCT BANK OR GAS MAINS. ALL UTILITY DUCT BANKS ARE TO BE PROPERLY SUPPORTED WHEN SEWERS OR SERVICES ARE INSTALLED UNDERNEATH. SPACE BETWEEN DUCT BANK AND SEWER OR SERVICE TO BE BACKFILLED WITH UNSHRIKABLE FILL.
- E. THE CONTRACTOR IS RESPONSIBLE TO PROVIDE TEMPORARY SUPPORT OF EXISTING CULVERTS, SEWER AND WATERMAIN AT ALL CROSSINGS.
- F. THE CONTRACTOR SHALL OBTAIN ROAD OCCUPANCY AND ACCESS PERMITS FOR ALL WORK IN THE MUNICIPAL ROW. THE PERMIT(S) OBTAINED SHALL BE TAKEN OUT IN THE NAME OF THE CONTRACTOR.
- G. THE CONTRACTOR SHALL PROTECT SURVEY MONUMENTS AND BENCHMARKS ENCOUNTERED DURING THE WORK. ALL SURVEY MONUMENTS AND BENCHMARK DISTURBED DURING CONSTRUCTION SHALL BE REPLACED BY AN ONTARIO LAND SURVEYOR, AT THE CONTRACTOR'S EXPENSE.
- H. CONTRACTOR TO SUBMIT SHOP DRAWINGS FOR ALL MATERIALS TO CONTRACT ADMINISTRATOR FOR REVIEW PRIOR TO ORDERING.
- I. THE CONTRACTOR IS REQUIRED TO CONFIRM EXISTING GRADES AND PIPE INVERTS AT CONNECTIONS AND REPORT ANY DISCREPANCIES TO THE CONTRACT ADMINISTRATOR BEFORE COMMENCING WORK.
- J. THE CONTRACTOR SHALL SUPPLY ALL NECESSARY WATER AND/OR CALCIUM CHLORIDE AS REQUIRED FOR COMPACTION AND/OR DUST CONTROL.
- K. TREES/SHRUBS THAT MUST BE REMOVED SHALL BE IDENTIFIED AND PERMISSION FOR REMOVAL SHALL BE OBTAINED FROM THE CONTRACT ADMINISTRATOR.
- L. CONTRACTOR IS TO NOTIFY THE CITY OF ALL CONSTRUCTION ACTIVITIES A MINIMUM OF 72 HOURS PRIOR TO COMMENCEMENT OF CONSTRUCTION.
- M. TRAFFIC CONTROL AND SIGNAGE DURING CONSTRUCTION SHALL CONFORM TO THE MOST CURRENT ONTARIO CONSTRUCTION REGULATIONS INCLUDING REGULATION No. 213 UNDER OHSA AND REFERENCE TO MTO TEMPORARY CONDITIONS MANUAL BOOK No. 7.
- N. ALL EARTH GRADING TO OPSS 206.
- O. EXCESS STOCKPILED OR UNSUITABLE MATERIALS TO BE DISPOSED OF BY THE CONTRACTOR AT AN APPROVED OFFSITE LOCATION IN ACCORDANCE WITH O.REG.406/19.
- P. FOR THE DURATION OF THE CONTRACT, MATERIAL THAT BECOMES CONTAMINATED DUE TO CONTRACTOR'S ACTIVITY SHALL BE REMOVED AND REPLACED AT THE CONTRACTOR'S EXPENSE.

4. ENTRANCE, DRIVE AISLES AND PARKING AREAS

- A. ALL TOPSOIL MUST BE STRIPPED FROM LANEWAY AND PARKING AREAS PRIOR TO CONSTRUCTION.
- B. CONTRACTOR TO REMOVE ALL TOPSOIL AND ORGANIC MATERIAL LOCATED BELOW EXISTING FILL MATERIAL WITHIN THE LANEWAY AND PARKING AREAS. BACKFILL TO BE APPROVED ENGINEERED FILL OR NATIVE MATERIAL COMPACTED TO 95% SPMD. THE SUBGRADE SHOULD BE COMPACTED, PROOF ROLLED AND INSPECTED BY A GEOTECHNICAL ENGINEER.
- C. GRANULAR 'B' SUBBASE TO BE PLACED IN 150mm MAXIMUM LOOSE LIFT AND COMPACTED TO 98% OF MATERIAL'S SPMD.
- D. GRANULAR 'A' BASES TO BE PLACED IN 1500mm MAXIMUM LOOSE LIFT AND COMPACTED TO 100% OF MATERIAL'S SPMD.
- E. ALL ASPHALT MATERIAL AND PLACEMENT TO BE IN ACCORDANCE WITH OPSS 310.
- F. PAVEMENT AND GRANULAR STRUCTURES SHALL BE AS PER PAVEMENT STRUCTURE TABLE ON DRAWING SG-1 AND GEOTECHNICAL RECOMMENDATIONS.
- G. FROST TREATMENT FOR ALL STORM SEWERS IN ACCORDANCE WITH OPSD 803.030.
- H. BOULDER TREATMENT TO OPSD 204.010.
- I. TRANSITION TREATMENT FOR EARTH/ROCK CUT/FILL OPERATIONS TO OPSD 205.010, 205.020, 205.040, 205.050 ACCORDINGLY.
















5. STORM SEWER

- A. PIPE MATERIAL TO BE PVC SDR 35 CERTIFIED TO C.S.A. STANDARDS B182.2 AND B182.4 OR CONCRETE REINFORCED PIPE, CONFORMING TO CSA STANDARD A257.1 WITH A STRENGTH AS INDICATED ON THE DRAWINGS OR APPROVED EQUIVALENTS. WHERE SPECIFIED, HDPE STORM SEWER TO BE CORRUGATED DOUBLE WALL PIPE CONFORMING TO CSA B1 82.8 AND WITH MIN. 320 KPA PIPE STIFFNESS.
- B. ALL PIPE HANDLING AND INSTALLATION MUST BE IN STRICT COMPLIANCE WITH MANUFACTURERS INSTALLATION GUIDES AND THE UNIBELL GUIDELINES.
- C. MAXIMUM DEFLECTION FROM COMBINED LINE AND DEAD LOADING SHALL NOT EXCEED ANY C.S.A., O.P.S. OR MANUFACTURERS RECOMMENDED SPECIFICATIONS.
- D. SINGLE CATCHBASINS TO BE 600 mm SQUARE PRECAST CONCRETE TO OPSD 705.010, FRAME AND GRATE TO CITY OF OTTAWA DETAIL S19, 900mm SUMP, CATCHBASIN MAINTENANCE HOLE TO BE 1200mmØ PRECAST CONCRETE TO OPSD 701.010 FRAME AND GRATE TO CITY OF OTTAWA DETAIL S28.1 500mm SUMP.
- E. STORM SEWER WITH LESS THAN 2.0M COVER TO PIPE CROWN REQUIRES INSULATION AS PER DETAIL ON DWG SG-1 OR APPROVED EQUIVALENT.
- F. TESTING OF STORM SEWERS SHALL INCLUDE:
- CCTV VIDEO INSPECTION
 - FLUSHING AND CLEANING

- G. PIPE SUPPORT AT ALL STRUCTURES TO OPSD 708.020.
- H. IF SEPARATION BETWEEN STORM SEWER AND OTHER STRUCTURES, PIPE OR UTILITIES IS LESS THAN 0.3m, INSTALL 50mm HI-60 INSULATION AS DIRECTED BY THE ENGINEER.
- I. ALL RIP RAP SHALL CONFORM WITH OPSD 810.010.
6. UTILITIES
- A. LOCATION OF EXISTING UTILITIES ARE APPROXIMATE ONLY, ACTUAL LOCATION TO BE CONFIRMED BY CONTRACTOR.
- B. THE CONTRACTOR IS RESPONSIBLE FOR OBTAINING LOCATES AND INFORMATION IN REGARD TO EXACT LOCATION OF BURIED UTILITIES AND INFRASTRUCTURE. THIS SHALL INCLUDE HYDRO VACUUM EXCAVATION IF NECESSARY. THE CONTRACTOR MUST EXERCISE NECESSARY CARE IN CONSTRUCTION OPERATIONS INCLUDING IF NECESSARY HAND DIGGING TO SAFEGUARD UTILITIES AND ALL OTHER BURIED INFRASTRUCTURE FROM DAMAGE. THE CONTRACTOR IS LIABLE FOR ALL DAMAGE TO UTILITIES AND ALL BURIED INFRASTRUCTURE OCCURRING WITHIN OR OUTSIDE THE CONTRACT LIMITS CAUSED BY HIS OPERATIONS.
- C. ANY AREA OF POSSIBLE CONFLICTS WITH EXISTING UTILITIES SHALL BE EXCAVATED BY HAND PRIOR TO CONSTRUCTION.
- D. THE CONTRACTOR SHALL BE SOLELY RESPONSIBLE TO GIVE 72 HOURS WRITTEN NOTICE TO UTILITY CORPORATIONS PRIOR TO CROSSING UTILITIES FOR THE PURPOSE OF INSPECTION BY THE CONCERNED CORPORATION. THIS INSPECTION WILL BE FOR THE DURATION OF CONSTRUCTION WITH THE CONTRACTOR RESPONSIBLE FOR ALL COSTS ARISING FROM SUCH INSPECTION.


4. CONSTRUCTION DEWATERING

- A. THE CONTRACTOR IS RESPONSIBLE FOR ALL DEWATERING THAT MAY BE REQUIRED TO PRODUCE A DRY AND STABLE TRENCH FOR CONSTRUCTION OF THE WORKS. WORK TO BE IN ACCORDANCE WITH ONTARIO REGULATION 63/16, OPSS 518.
- B. DURING NORMAL OPERATIONS, THE MAXIMUM VOLUME OF WATER TO BE DISCHARGED FROM THE DE-WATERING OPERATION ON A DAILY BASIS WITHOUT A MECP PERMIT TO TAKE WATER IS 400,000 L/DAY. FOR DE-WATERING BETWEEN 50,000L/DAY AND 400,000L/DAY THE CONTRACTOR IS REQUIRED TO REGISTER THE ACTIVITY ON THE EASR IN ACCORDANCE WITH O.REG. 63/16.
- C. ALL WATER DISCHARGED FROM THE DEWATERING OPERATION SHALL BE DISCHARGED TO AN APPROVED OUTLET AS DETERMINED BY THE CONTRACT ADMINISTRATOR.
- D. DEWATERING PUMPS SHALL DISCHARGE TO A GEOTEXTILE FILTER BAG LOCATED ON A GENTLY SLOPING GRASSSED SURFACE TO THE APPROVED OUTLET.
- E. WHERE REQUIRED, SUPPLEMENTARY SEDIMENT AND EROSION CONTROL WORKS, SUCH AS SILT FENCE AND STRAW BALE CHECK DAMS, SHALL BE INSTALLED DOWN GRADIENT OF THE FILTER BAGS TO ENSURE DISCHARGE WATER IS FREE OF SEDIMENT AND TO PREVENT EROSION.
- F. TO MINIMIZE THE VOLUME OF WATER TO BE REMOVED FROM EXCAVATIONS, THE WORK AREA SHALL BE GRADED TO DIRECT SURFACE RUNOFF AROUND AND AWAY FROM OPEN EXCAVATIONS.
- G. THE CONTRACTOR SHALL MEASURE AND RECORD, ON A DAILY BASIS, THE TOTAL VOLUME OF WATER DISCHARGED (L/DAY) AND THE AVERAGE DISCHARGE RATE (L/S). THE CONTRACTOR SHALL SUBMIT COPIES OF THE DEWATERING DISCHARGE FLOW RECORDS TO THE CONTRACT ADMINISTRATOR ON A WEEKLY BASIS OR UPON REQUEST. THE METHOD OF MEASURING THE VOLUME OF WATER DISCHARGED SHALL BE APPROVED BY THE CONTRACT ADMINISTRATOR PRIOR TO COMMENCING DEWATERING OPERATIONS.
- H. DEWATERING OPERATIONS ARE TO BE SUSPENDED DURING SEVERE STORM EVENTS.

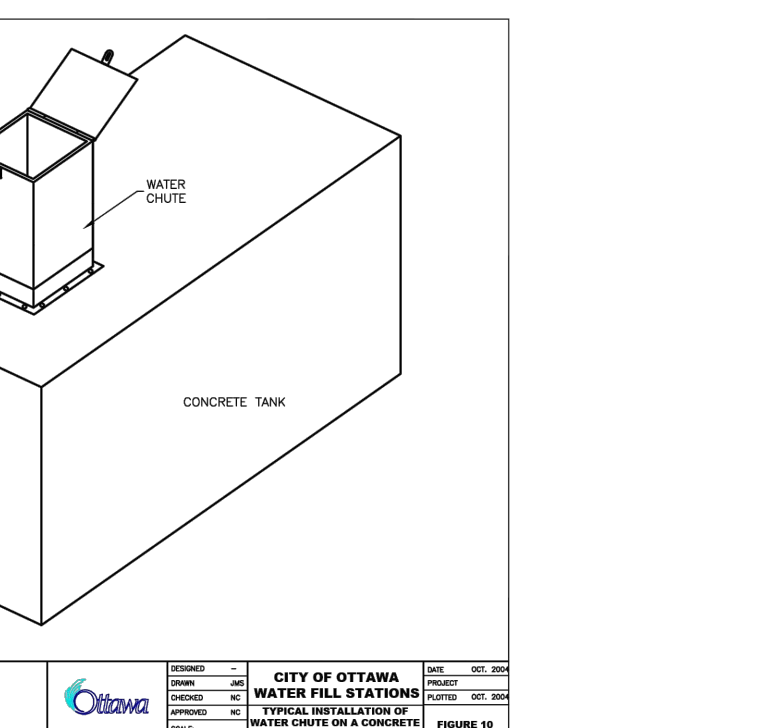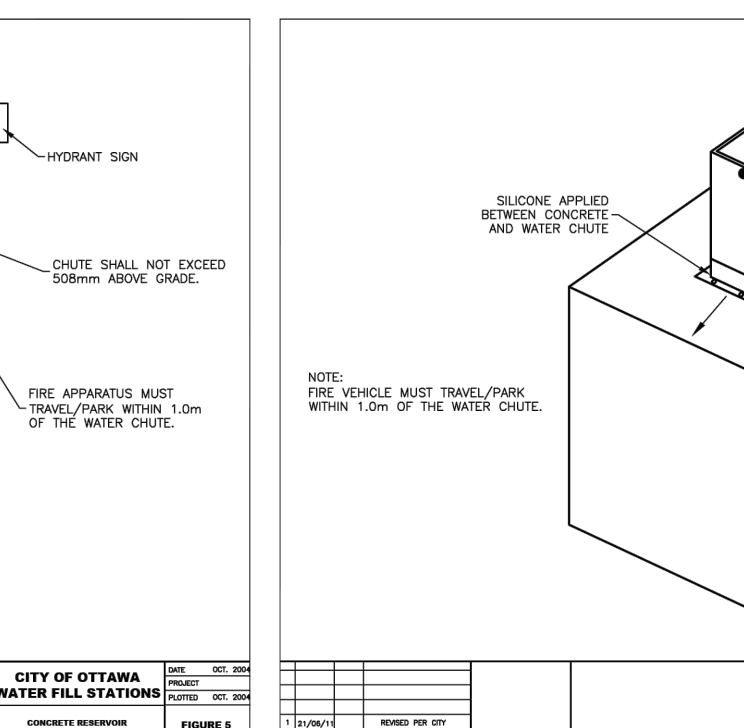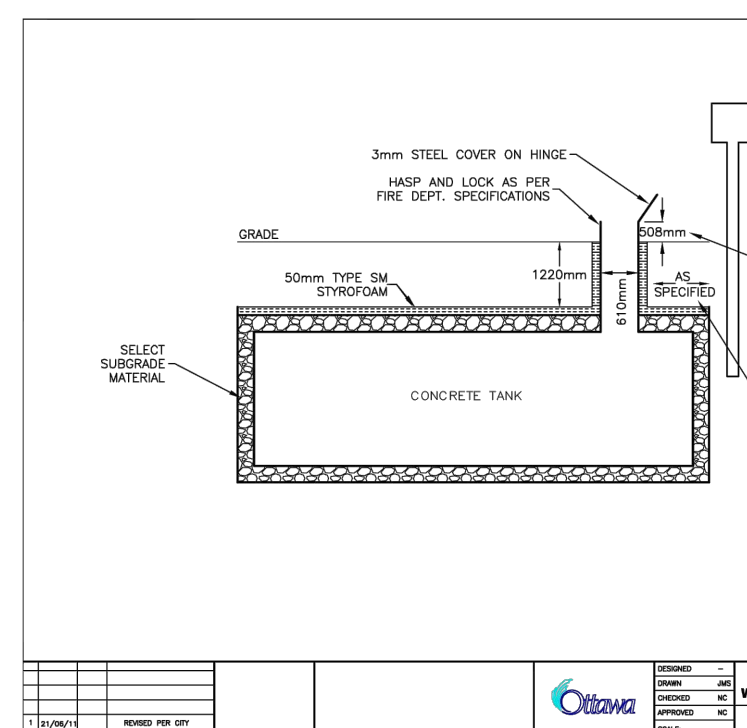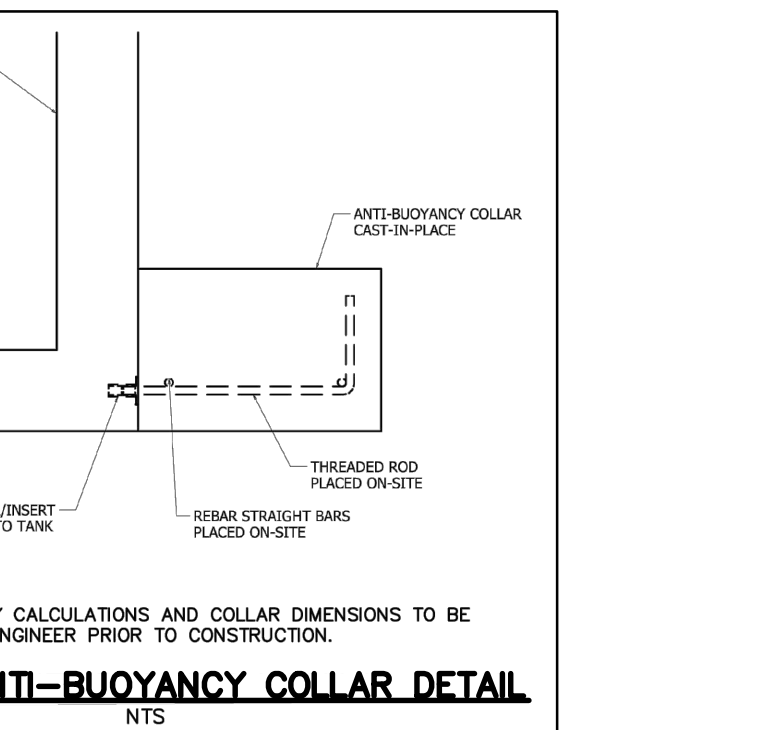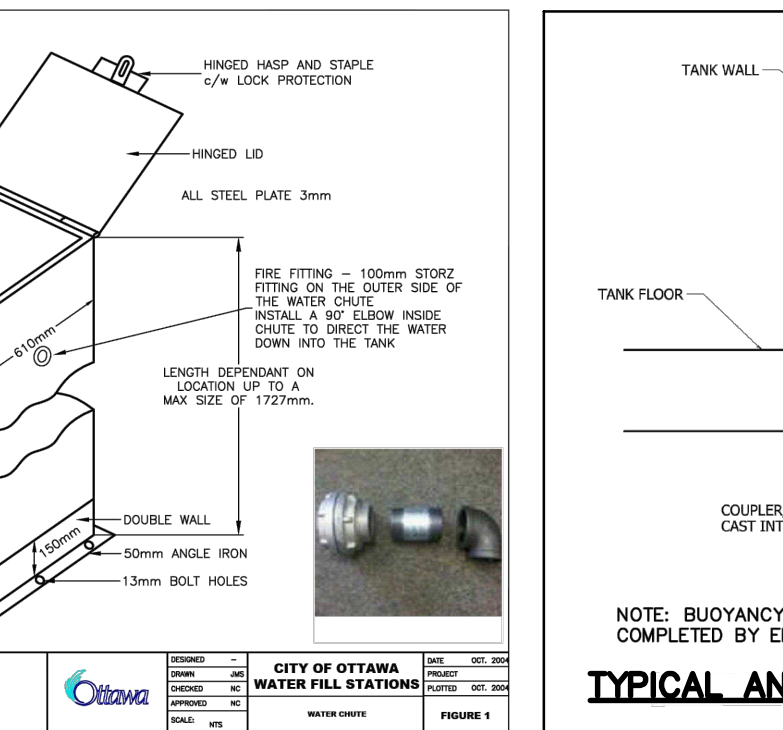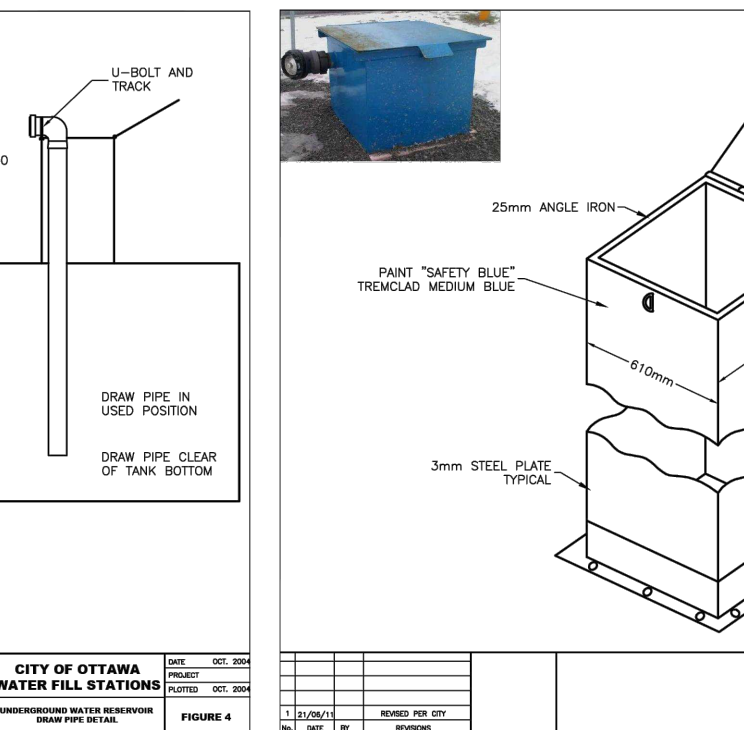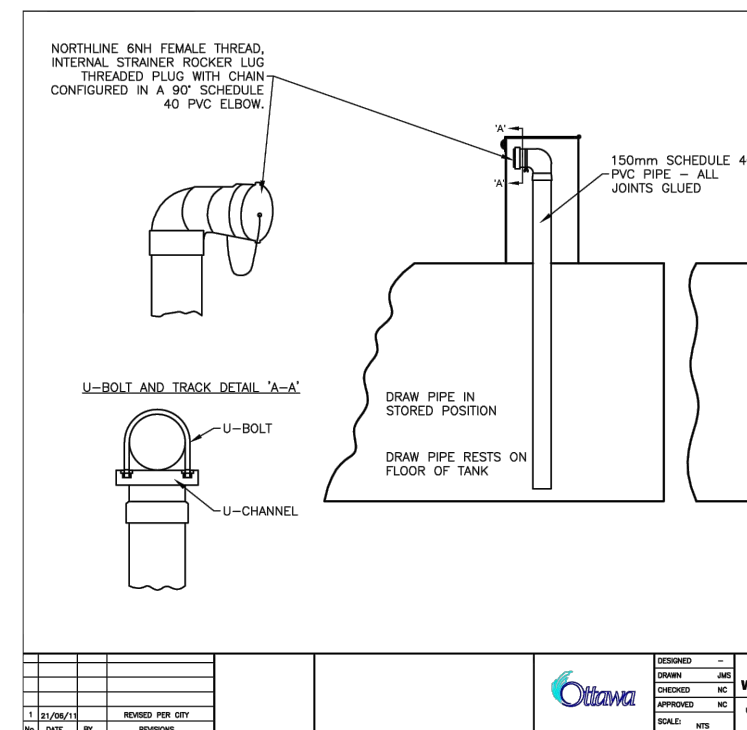 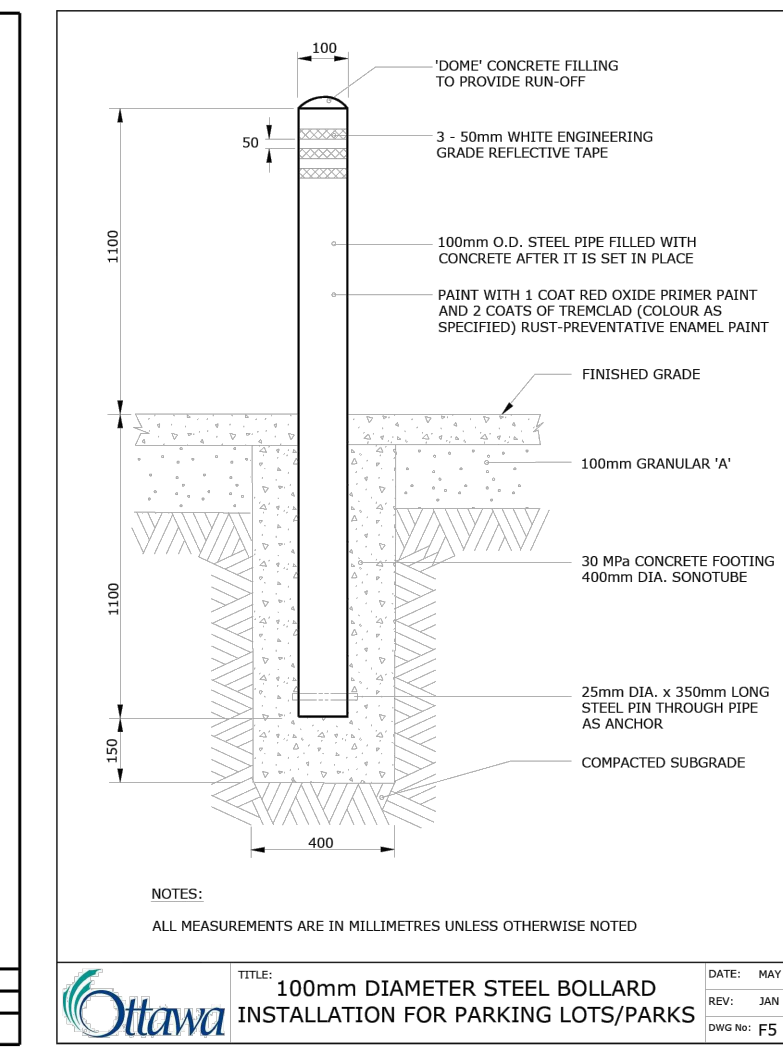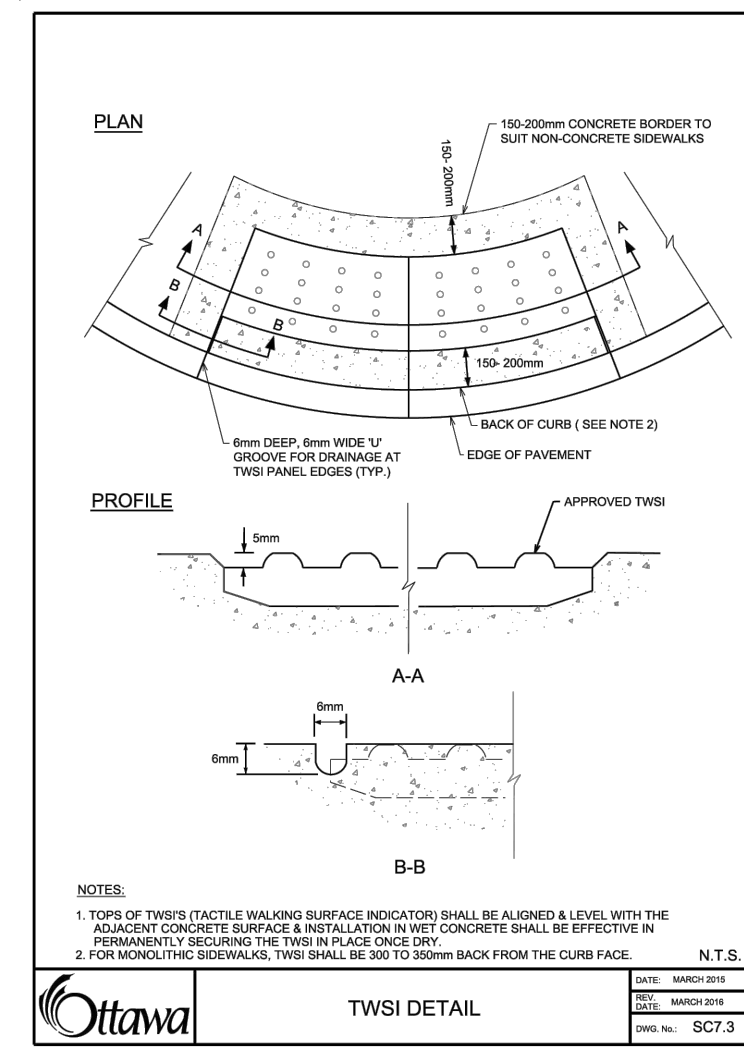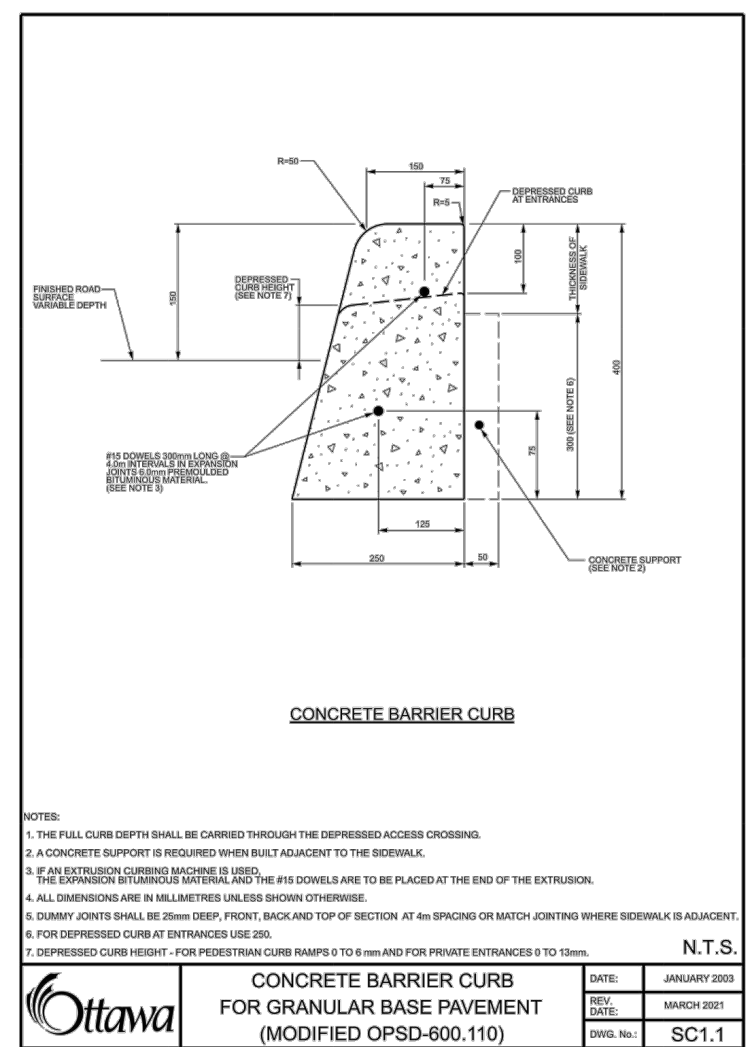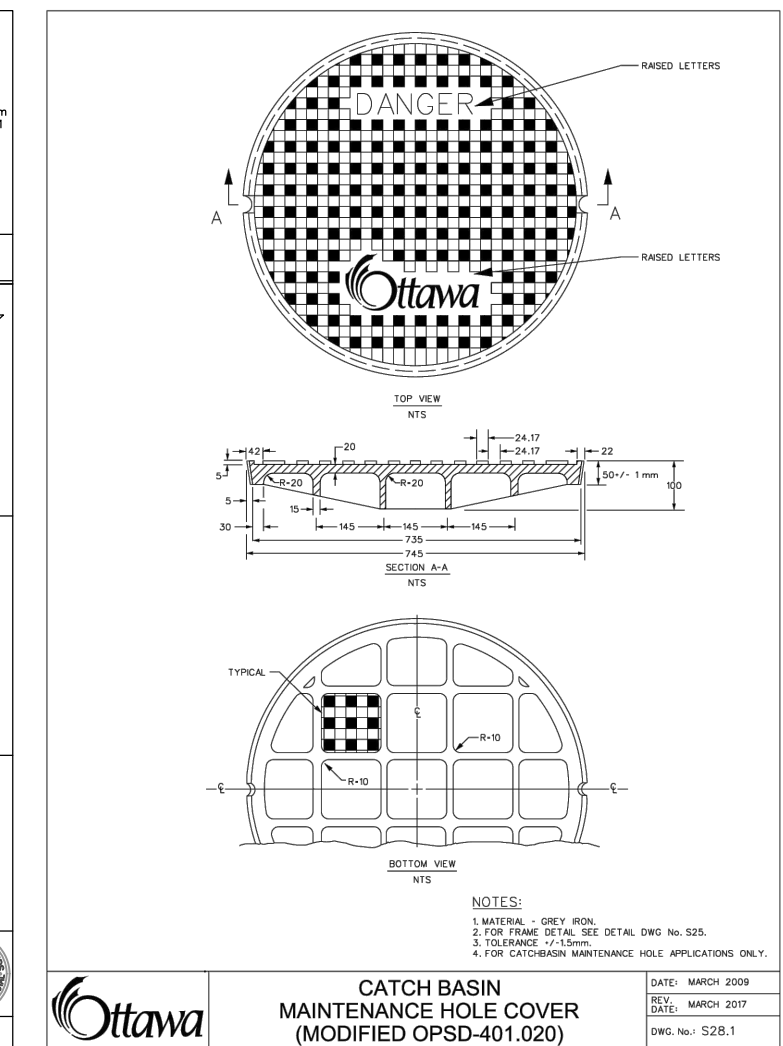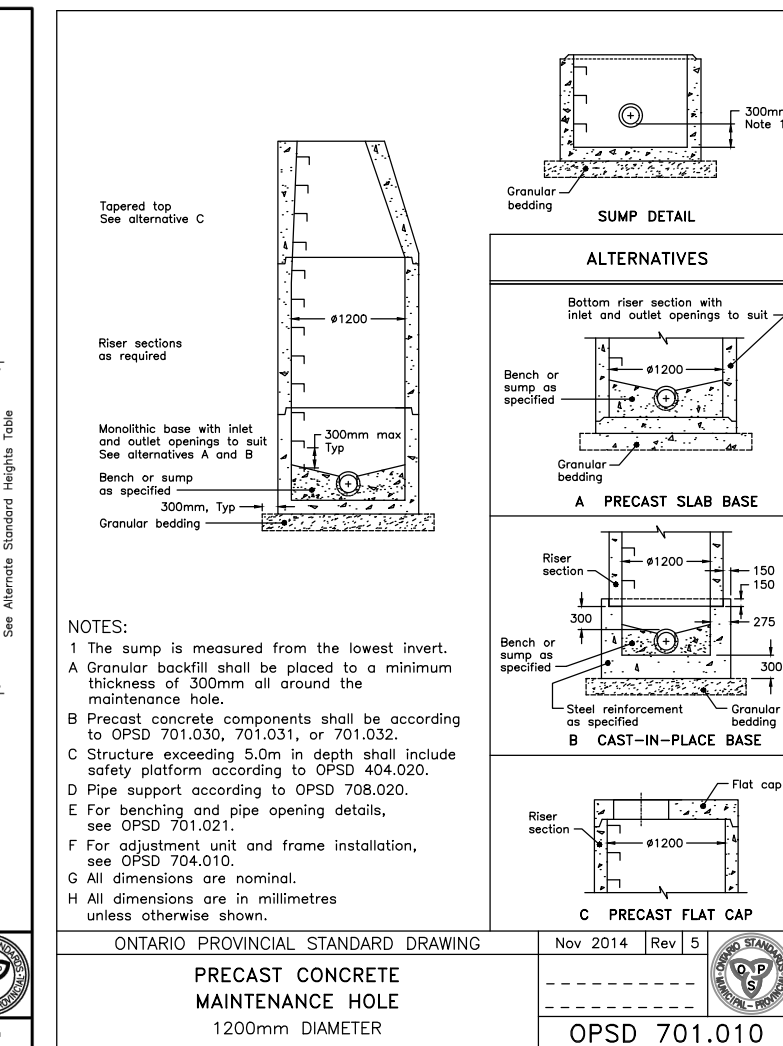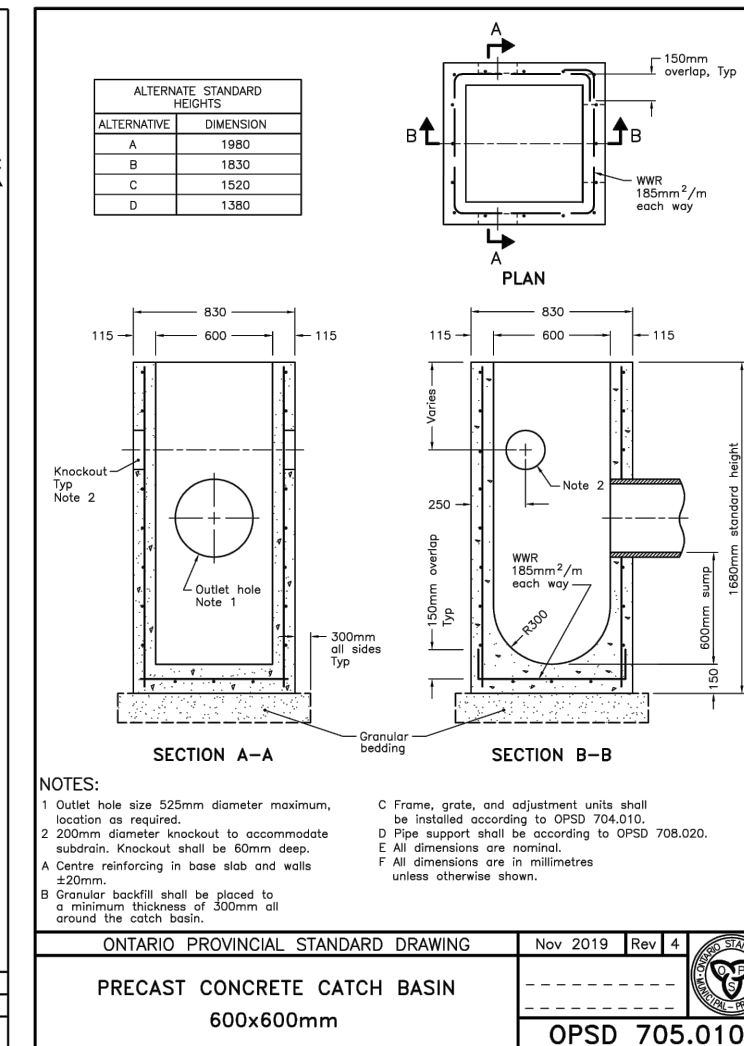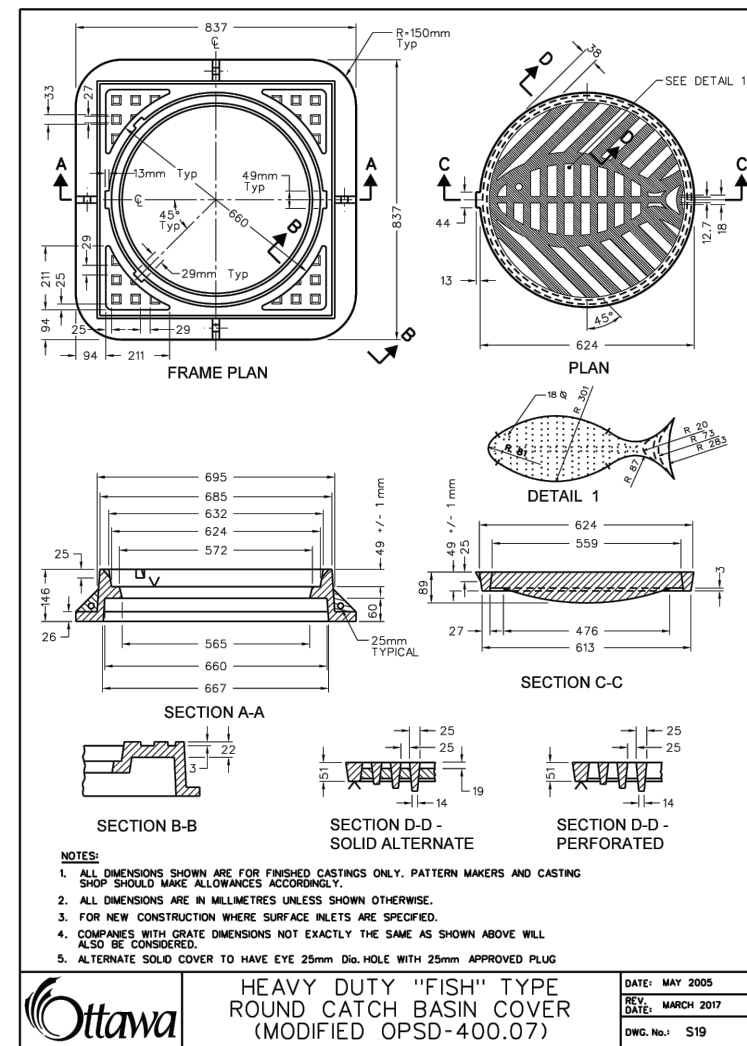

DISCLAIMER AND COPYRIGHT		No.		REVISION DESCRIPTION	DATE	ENGINEER STAMP	1981 CENTURY RD. WEST CITY OF OTTAWA BRUNSTAD CHRISTIAN CHURCH OTTAWA			NOTES AND DETAILS			TATHAM ENGINEERING		
CONTRACTOR MUST VERIFY ALL DIMENSIONS AND BE RESPONSIBLE FOR SAME. ANY DISCREPANCIES MUST BE REPORTED TO THE ENGINEER BEFORE COMMENCING WORK. DRAWINGS ARE NOT TO BE SCALED.		1.		ISSUED FOR APPROVAL	JAN 2025								DESIGN: HY FILE: 523654 DWG: DET-1		
		2.		RE-ISSUED FOR SITE PLAN APPROVAL	JUL 2025										
		3.		RE-ISSUED FOR SITE PLAN APPROVAL	AUG 2025										
TATHAM ENGINEERING LIMITED CLAIMS COPYRIGHT TO THIS DRAWING WHICH MAY NOT BE USED FOR ANY PURPOSE OTHER THAN THAT PROVIDED IN THE CONTRACT BETWEEN THE OWNER/CLIENT AND THE ENGINEER WITHOUT THE EXPRESS CONSENT OF TATHAM ENGINEERING LIMITED.															
Drawing Name: 523654-DET01.dwg, Plotted: Aug 20, 2025															

**Appendix A:
Proposed Site Plan prepared by
Lawrence Architect Inc.**

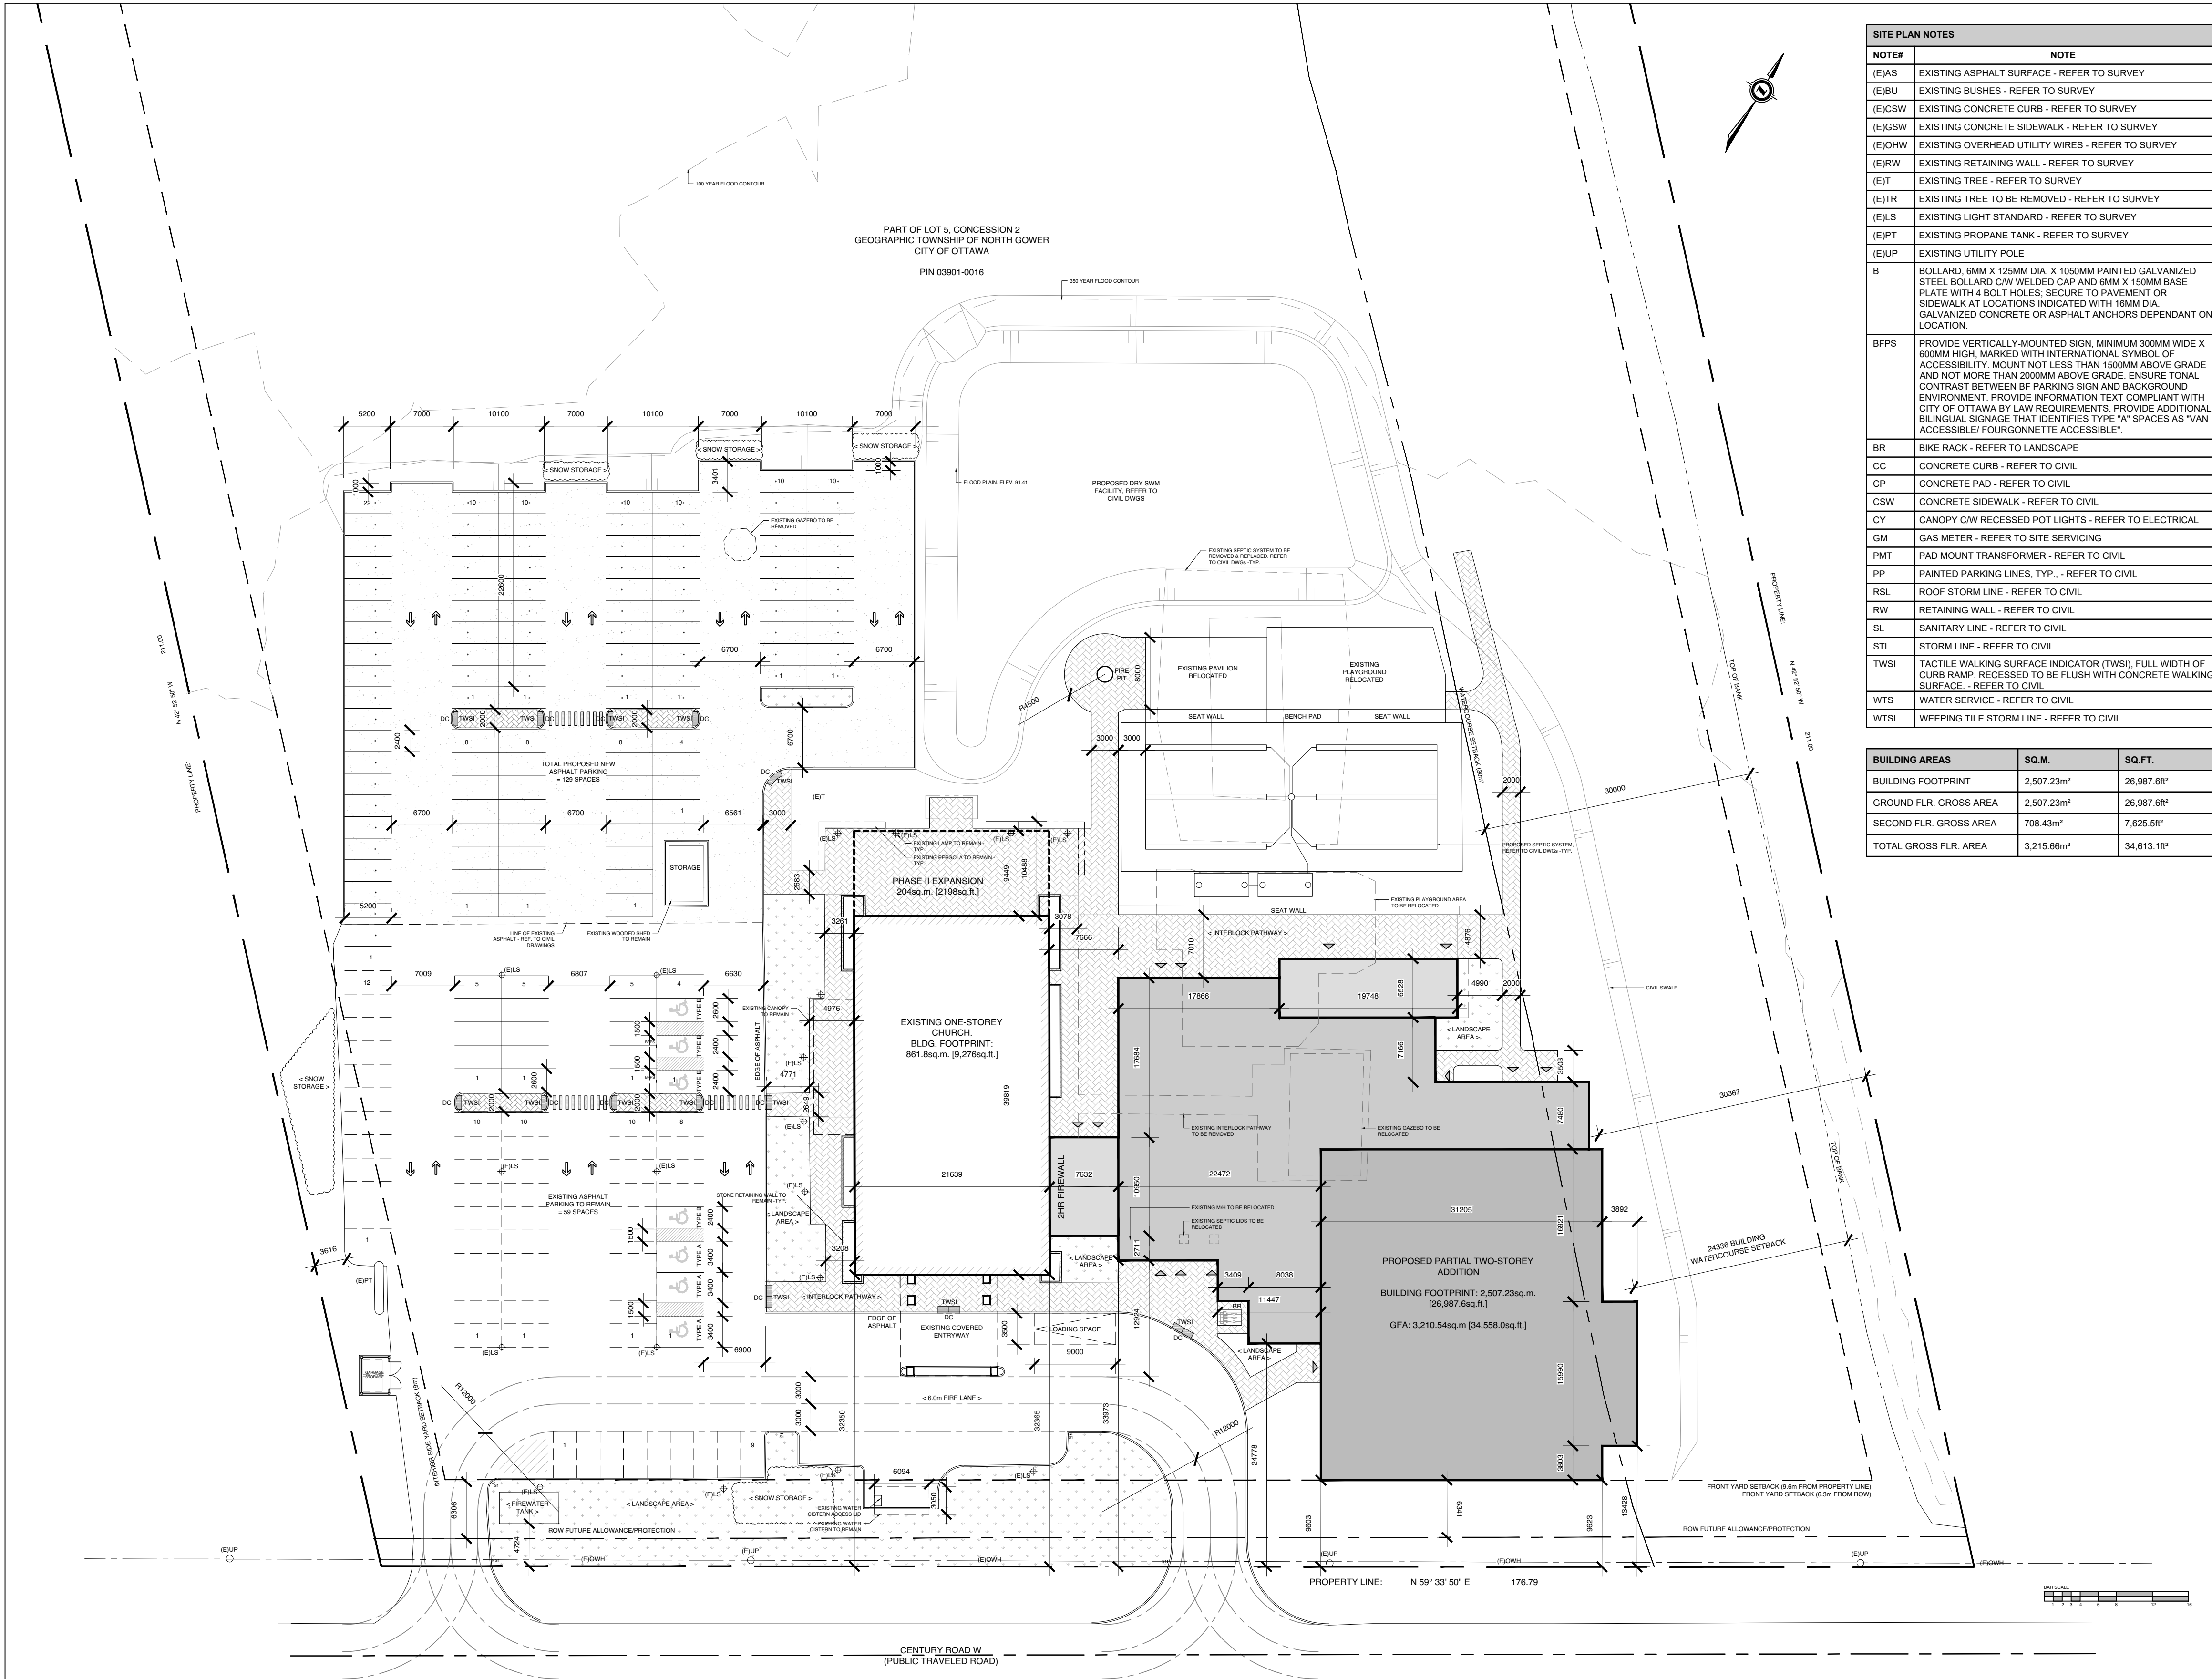

01 CONCEPT SITE PLAN
A1.0 SCALE: 1:400

LEGEND

NEW OVERHEAD DOOR

NEW DOOR / ENTRANCE

BICYCLE PARKING SPACE (1.8Mx0.6M)

NO PARKING LINES

PARKING STALL COUNT PER ROW

NEW SIGN, REFER TO SIGN LEGEND

FIRE ROUTE SIGN

STREET LIGHT

DESIGNATED ACCESSIBLE PARKING SPACE AS PER AODA STANDARDS

VISITOR PARKING

TWO WAY TRAFFIC

DEPRESSED CURB (DC)

TACTILE WALKING SURFACE INDICATORS (TWSIs)

PROPERTY LINE

PROPOSED FENCE

COMPACT PARKING SPACES

MINIMUM SETBACKS (ZONING)


NEW CONSTRUCTION

EXISTING BUILDINGS

SOFT LANDSCAPING

CONCRETE SIDEWALK

BUILDING MOUNTED LIGHTS
REFER TO ELECTRICAL DWGS

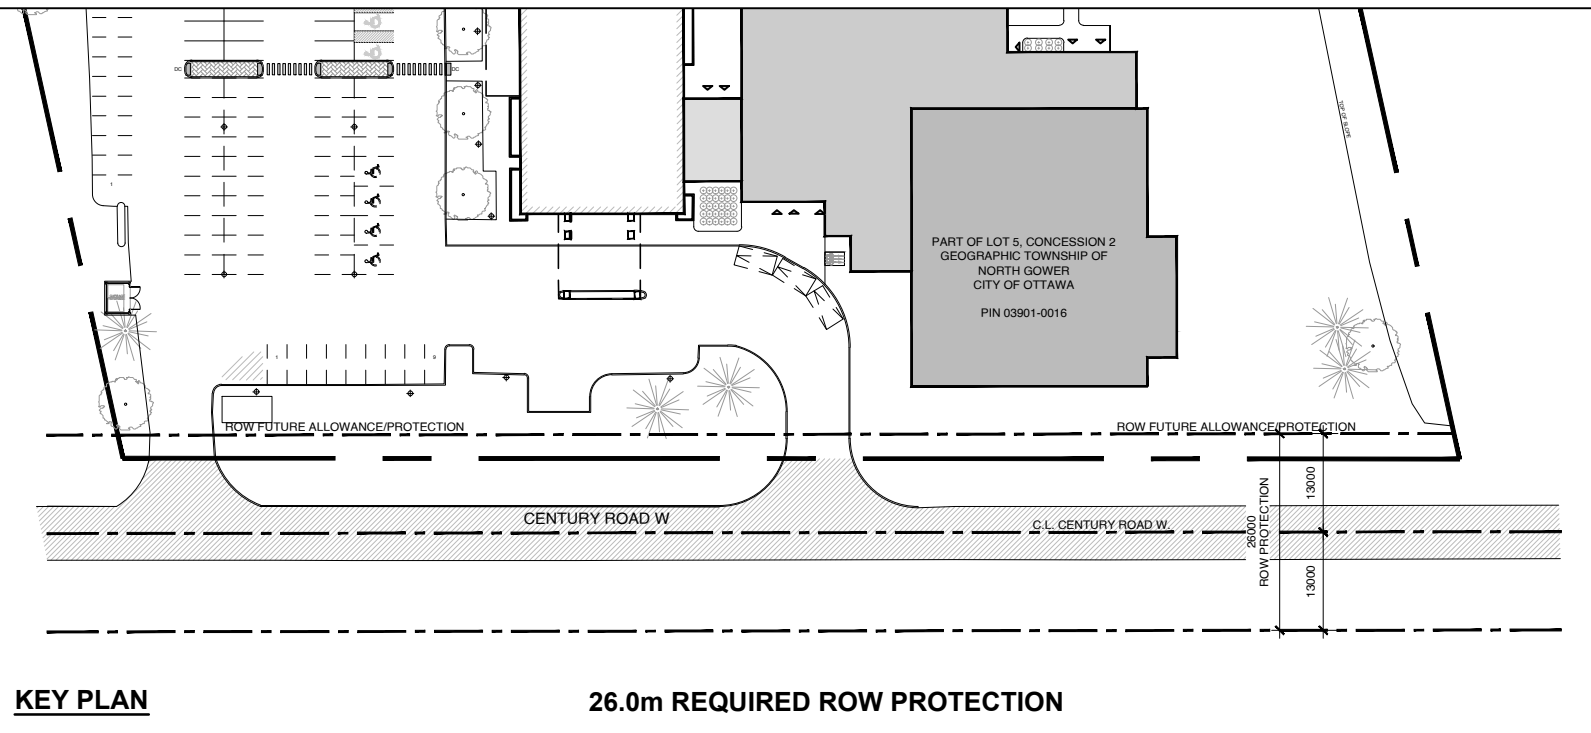

CITY OF OTTAWA ZONING BY-LAW

ZONING MECHANISM (RIS)	REQUIRED	PROVIDED
MINIMUM LOT WIDTH	75m	176.79m
MINIMUM LOT AREA	10,000m²	36,422.13m²
MAXIMUM BUILDING HEIGHT	12m	7.5m
MINIMUM FRONT YARD SETBACK	9.0m	9.6m FROM PROPERTY LINE 5.3m FROM ROW
MINIMUM REAR YARD SETBACK	10m	130m
MINIMUM INTERIOR YARD SETBACK	9.0m	30.4m/80m
MAXIMUM LOT COVERAGE	30%	6.9%
MINIMUM LANDSCAPED AREA	20%	70.5%
PROVIDED TOTAL LANDSCAPE AREA		25,670m²
WATERCOURSE SETBACK	30m	24.34m
PARKING PROVISIONS		
MINIMUM REQUIRED VEHICLE PARKING SPACES (AREA D ON SCHEDULE 1A) (COMMUNITY CENTRE / PLACE OF WORSHIP)	EXISTING BUILDING - CHURCH (PLACE OF WORSHIP): 861.8 m² 10 SPACES PER 100m² GFA = 861.8/100 = 8.618 x 10 = 87 SPACES PROPOSED ADDITION - FLEX SPACE (COMMUNITY CENTER / PLACE OF ASSEMBLY): 1387.5 m² 10 SPACES PER 100m² GFA = 1387.5/100 = 13.875 x 10 = 139 SPACES - CHURCH (PLACE OF WORSHIP): 587.7 m² 10 SPACES PER 100m² GFA = 587.7/100 = 5.877 x 10 = 59 SPACES - TOTAL: 196 SPACES PHASE II EXPANSION - CHURCH (PLACE OF WORSHIP): 204 m² 10 SPACES PER 100m² GFA = 204/100 = 2.04 x 10 = 20 SPACES TOTAL: 87 + 196 + 20 = 305 SPACES REQ.	198 SPACES PROVIDED
PROVIDED PARKING	REGULAR SPACES (EXISTING)	55
	REGULAR SPACES (NEW)	45
	ACCESSIBLE SPACE (TYPE A)	3
	ACCESSIBLE SPACE (TYPE B)	4
	COMPACT SPACES (50% OF PARKING SPACES: BY-LAW 2021-218, PART 4 - SECTION 106)	81
	TOTAL	168
BICYCLE PARKING REQUIRED	1 PER 1500 m² OF GFA = 3 SPACES	3
MINIMUM DRIVEWAY WIDTH	PARKING LOT: 6.0m	6.0m
MINIMUM AISLE WIDTH	PARKING LOT: 6.0m	6.0m
MINIMUM PARKING SPACE DIMENSIONS	LENGTH: 5.2m WIDTH: 2.6m	LENGTH: 5.2m WIDTH: 2.6m
	UP TO 50% OF REQUIRED PARKING SPACES MAY BE 4.6m x 2.4m	50% (84 SPACES PERMITTED) = 81 SPACES

AREA SCHEDULE

ROOM NAME	ROOM AREA	LOCATION
PRIMARY USE (WORSHIP)		
EXISTING ONE-STOREY CHURCH	861.8 SQ.M	GROUND FLOOR
NURSERY ROOM	134.7 SQ.M	GROUND FLOOR
NURSERY WIC	4.9 SQ.M	GROUND FLOOR
FEEDING ROOM	21.2 SQ.M	GROUND FLOOR
STROLLER STORAGE	5.9 SQ.M	GROUND FLOOR
SUNDAY SCHOOL ROOM 01	59.4 SQ.M	SECOND FLOOR
YOUTH LOUNGE	197.8 SQ.M	SECOND FLOOR
MEZZANINE	27.9 SQ.M	SECOND FLOOR
SENIORS LOUNGE	70.8 SQ.M	SECOND FLOOR
SUNDAY SCHOOL ROOM 02	47.8 SQ.M	SECOND FLOOR
OFFICE	11.2 SQ.M	SECOND FLOOR
OFFICE	11.2 SQ.M	SECOND FLOOR
SECONDARY USE		
MULTI PURPOSE SPACE	1102.4 SQ.M	GROUND FLOOR
FEAST HALL/CAFE	245.6 SQ.M	GROUND FLOOR
COFFEE BAR	10.6 SQ.M	GROUND FLOOR
MEETING ROOM	28.9 SQ.M	SECOND FLOOR
SERVICE SPACE		
COAT CHECK	16.3 SQ.M	GROUND FLOOR
RECEPTION	7.7 SQ.M	GROUND FLOOR
MALE CHANGE ROOM	85.9 SQ.M	GROUND FLOOR
FEMALE CHANGE ROOM	86.8 SQ.M	GROUND FLOOR
UNIVERSAL WIC	9.3 SQ.M	GROUND FLOOR
STORAGE/JAN. CL.	15.0 SQ.M	GROUND FLOOR
COMMERCIAL KITCHEN	134.5 SQ.M	GROUND FLOOR
STAFF WIC	4.8 SQ.M	GROUND FLOOR
STAFF WIC	3.6 SQ.M	GROUND FLOOR
STORAGE/MECH	44.5 SQ.M	GROUND FLOOR
STORAGE	56.5 SQ.M	GROUND FLOOR
JAN. CL.	6.3 SQ.M	SECOND FLOOR
WIC	3.8 SQ.M	SECOND FLOOR
B.F WIC	6.5 SQ.M	SECOND FLOOR
CIRCULATION		
BUILDING LINK	55.5 SQ.M	GROUND FLOOR
LOBBY	117.6 SQ.M	GROUND FLOOR
VESTIBULE	15.4 SQ.M	GROUND FLOOR
EXIT CORRIDOR	3.8 SQ.M	GROUND FLOOR
STAIR A	22.7 SQ.M	GROUND FLOOR
CORRIDOR 01	48.3 SQ.M	GROUND FLOOR
STAIR B	24.2 SQ.M	GROUND FLOOR
CORRIDOR 02	62.4 SQ.M	GROUND FLOOR
CORRIDOR 03	120.2 SQ.M	SECOND FLOOR
STAIR A	22.7 SQ.M	SECOND FLOOR
STAIR B	20.5 SQ.M	SECOND FLOOR
AREA TOTALS		
PRIMARY USE (WORSHIP):	1449.5 SQ.M	[587.7 SQ.M NEW BUILD ONLY]
SECONDARY USE:	1387.5 SQ.M	
SERVICE SPACE:	481.5 SQ.M	
CIRCULATION:	513.3 SQ.M	

CLIENT NAME:
BCCO BRUNSTAD CHRISTIAN CHURCH

NOTES:
1) ALL WORK TO BE IN COMPLIANCE WITH LOCAL BUILDING CODES, REGULATIONS AND BY-LAWS.
2) ADDITIONAL DRAWINGS MAY BE ISSUED FOR CLARIFICATION TO ASSIST PROPER EXECUTION OF WORK. SUCH DRAWINGS WILL HAVE THE SAME MEANING AND INTENT AS IF THEY WERE INCLUDED WITH PLANS IN CONTRACT DOCUMENTS.
3) DO NOT SCALE DRAWINGS.
4) ALL SUB-CONTRACTORS TO TAKE THEIR OWN ON-SITE MEASUREMENTS AND BE RESPONSIBLE FOR THEIR ACCURACY.
5) NOTIFY SHAWN J. LAWRENCE ARCHITECT FOR ANY ERRORS AND/OR OMISSIONS PRIOR TO START OF WORK.

CONSULTANTS:

ARCHITECTURAL DRAWINGS:
S.J. LAWRENCE ARCHITECT INC.
205-18 DEAKIN STREET, NEPEAN, ON K2E 8B7
613.739.7770

STRUCTURAL DRAWINGS:

CLELAND JARDINE (BPA)
580 TERRY FOX DR. KANATA, ON K2L 4B9
613.991.1033

MECHANICAL & ELECTRICAL DRAWINGS:

GODFREY, WEEDMARK & ASSOCIATES LTD. (GWA)
1688 WOODWARD DR. OTTAWA, ON K2C 3P8
613.727.5111

CIVIL DRAWINGS:

TATHAM ENGINEERING
100-5355 CANOTER RD. GLOUCESTER, ON K1J 1L4
613.747.3636

SEPTIC DRAWINGS:

PATERSON GROUP
9 AURORA DRIVE, OTTAWA, ON K2J 7T9
613.228.7381

LANDSCAPE DRAWINGS:


VS LANDSCAPE GROUP
4888 BAWN ST. OTTAWA, ON K1X 1G7
613.774.5296

URBAN PLANNER:

G2 PLANNING + DESIGN
43 ECOLES ST UNIT C, OTTAWA, ON K1R 6S3
613.552.6145

SEAL:

NORTH ARROW:

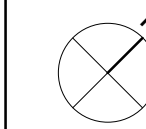

26	2025.08.06	ISSUED FOR COORDINATION
25	2025.07.02	ISSUED FOR COORDINATION
24	2025.05.08	ISSUED FOR COORDINATION
22	2025.03.12	ISSUED FOR SFC
19	2024.12.05	ISSUED FOR COORDINATION
18	2024.08.29	ISSUED FOR COORDINATION

No. DATE REVISION

S.J. LAWRENCE
ARCHITECT
INCORPORATED

18 DEAKIN STREET
SUITE 205
OTTAWA, ONTARIO
K2E 8B7
T: (613) 739-7770
F: (613) 739-7703
sfl@sjlawrence.com



THIS DRAWING IS THE SOLE PROPERTY OF
S.J. LAWRENCE ARCHITECT INCORPORATED
REPRODUCTION IS NOT PERMITTED

PROJECT:
BCCO CHURCH ADDITION

1981 CENTURY RD W, NORTH GOWER, ON

SHEET TITLE:

A1.0

DRAWN BY: D.T. CHECKED BY: B.L.

PLOT DATE: 2025.08.06 PROJECT DATE: 2023.03.15

JOB NUMBER: SL-1090-23 SCALE: 1:400

SHEET NUMBER:


A1.0

APPLICATION #

Appendix B:
Topographic Survey prepared by
Annis, O'Sullivan, Vollebekk Ltd.

PART OF LOT 5
CONCESSION 2
GEOGRAPHIC TOWNSHIP OF NORTH GOWER
CITY OF OTTAWA
Surveyed by Annis, O'Sullivan, Vollebakk Ltd.

Scale 1 : 500

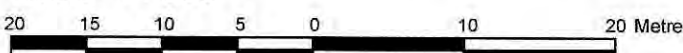

Metric

DISTANCES SHOWN ON THIS PLAN ARE IN METRES AND
CAN BE CONVERTED TO FEET BY DIVIDING BY 0.3048

Surveyor's Certificate

I CERTIFY THAT:

- This survey and plan are correct and in accordance with the Surveys Act and the Surveyors Act and the regulations made under them.
- The survey was completed on the 10th day of May, 2023.

May 11, 2023
Date

T. Hartwick
Ontario Land Surveyor

ASSOCIATION OF ONTARIO
LAND SURVEYORS
PLAN SUBMISSION FORM

V-15086



THIS PLAN IS NOT VALID UNLESS
IT IS AN EMBOSSED ORIGINAL
COPY ISSUED BY THE SURVEYOR
In accordance with
Regulation 1(2), Section 29 (3).

Notes & Legend

Denotes	
—□—	Survey Monument Planted
—■—	Survey Monument Found
SIB	Standard Iron Bar
SSIB	Short Standard Iron Bar
IB	Iron Bar
(WIT)	Witness
Meas.	Measured
(AOG)	Annis, O'Sullivan, Vollebakk Ltd.
(P1)	Plan SR-13075
(P2)	(1697) Plan Dated November 4, 1994
⊙	Deciduous Tree
⊙*	Coniferous Tree
—OHW—	Overhead Wires
CSP	Corrugated Steel Pipe
⊙GV	Gas Valve
⊙HM	Hydro Meter
⊙TB-B	Bell Terminal Box
⊙B	Bollard
⊙S	Sign
CLF	Chain Link Fence
BF	Board Fence
PWF	Post and Wire Fence
TOS	Top of Slope
BOS	Bottom of Slope
DC	Ditch Centreline
EA	Edge of Asphalt
EC	Edge of Concrete
RWS	Stone Retaining Wall
⊙LP	Utility Pole
⊙AN	Anchor
⊙LS	Light Standard
⊙	Diameter
+65.00	Location of Elevations
+65.00	Top of Concrete Curb Elevation and Retaining Wall Elevation
—	Property Line
⊙	Shrub
⊙	Edge of Interlock
⊙MH	Maintenance Hole (Unidentified)

Bearings are grid, derived from Can-Net 2016 Real Time Network GPS observations and are referenced to Specified Control Points: 01916791338 and 01919871549, MTM Zone 9 (76°30' West Longitude) NAD-83 (original).

For bearing comparisons, a rotation of 0°31'00" counter-clockwise was applied to bearings on plan (P1).

ELEVATION NOTES

- Elevations shown are geodetic and are referred to the CGVD28 geodetic datum.
- It is the responsibility of the user of this information to verify that the job benchmark has not been altered or disturbed and that its relative elevation and description agrees with the information shown on this drawing.

UTILITY NOTES

- This drawing cannot be accepted as acknowledging all of the utilities and it will be the responsibility of the user to contact the respective utility authorities for confirmation.
- Only visible surface utilities were located.
- A field location of underground plant by the pertinent utility authority is mandatory before any work involving breaking ground, probing, excavating etc.

Topographic data was collected under Winter Conditions.
Snow cover and ice preclude determining location and elevation of some topographical data that is otherwise visible.

Road Allowance Between
Concession 2 & 3

LOT

PART 1
PLAN 5R - 13075
PIN 03901 - 0017

CONCESSION

LOT

PART 2
PLAN 5R - 13075
PIN 03901 - 0016

ROAD ALLOWANCE BETWEEN LOTS 5 & 6

Appendix C:
Sewage System Documents
prepared by Paterson Group Inc.

re: Sewage System Sizing Exercise
1981 Century Road - Ottawa
to: Peter Twilley - ptwilley@arrowservice.ca
date: August 15, 2024
file: PH4720-MEMO.01.REV.01

Preliminary

2024-11-11 3:04:17 PM

Paterson Group (Paterson) prepared the following Memorandum (memo) to summarize the findings of a Sewage System Sizing Exercise in support of a Site Plan application at 1981 Century Road.

Background

A Site Application has been proposed for the addition and renovation of the existing Church Building at 1981 Century Road. This Sewage System Sizing Exercise is based on the attached Brunstad Christian Church Ottawa Architectural Design Program Drawings as well as discussion with the client.

Proposed Development

The following is Paterson's summary of the proposed development taken from the attached Brunstad Christian Church Ottawa Architectural Design Program Drawings as well as discussion with the client:

Phase 1

- ☐ Church with space for 350 people: 1 service on Sunday (max 350 people), 1 service on Wednesday (100 people), and 1 service on Friday (100 people)
- ☐ Nursery: 1 use per week during Sunday service
- ☐ Kitchen: 350 people once a month, 500 – 600 people once every few years
- ☐ Feast hall / Lobby: few times a year for a few hours at a time
- ☐ Multi purpose space: used in conjunction with church
- ☐ Youth Lounge (Mezzanine): used once a week with Saturday night service
- ☐ Seniors area: once every 2 weeks for 2 hours
- ☐ Workshop: one time a week in conjunction with church service
- ☐ Office with 2 desks and small meeting table: once a week
- ☐ Meeting & Seminar Rooms: once a week in conjunction with church service
- ☐ Gymnasium: once per week on Friday evening
- ☐ Sanctuary/Main Meeting Hall:
 - 700 people: once every couple of years
 - 400 people: 1 time per month max for 9 months of the year
 - 150 people: one a week



Sewage System Flow Calculation

Phase 1

- ☐ Church with space for 350 people: 1 service on Sunday (max 350 people), 1 service on Wednesday (100 people), and 1 service on Friday (100 people)
 - $350 \text{ people} \times 36\text{L} \times 1 \text{ day} = 12,600 \text{ L/week} + 100 \text{ people} \times 36\text{L} \times 2 \text{ days} = 7,200 \text{ L/week}$
- ☐ Nursery: 1 use per week during Sunday service
 - $30 \text{ people} \times 30\text{L} \times 1 \text{ day} = 900 \text{ L/week}$
- ☐ Kitchen: 350 people once a month, 500 – 600 people once every few years
 - $600 \text{ people} \times 36\text{L} \times 0.2 \text{ days} = 4,320 \text{ L/week}$. 350 people once a month is accounted in conjunction with church service
- ☐ Feast hall / Lobby: few times a year for a few hours at a time
 - For design purposes assume once per week – $80 \text{ people} \times 36 \text{ L} \times 1 \text{ day} = 2,880 \text{ L/week}$
- ☐ Multi purpose space: used in conjunction with church
 - Accounted for in church services
- ☐ Youth Lounge (Mezzanine): used once a week with Saturday night service
 - $25 \text{ people} \times 125\text{L} \times 1 \text{ day} = 1,440 \text{ L/week}$
- ☐ Seniors area: once every 2 weeks for 2 hours
 - $40 \text{ people} \times 36\text{L} \times 0.5 \text{ days} = 720 \text{ L/week}$
- ☐ Workshop: one time a week in conjunction with church service
 - Accounted for in church services
- ☐ Offices (2) and a small meeting room: once a week
 - $(51.3\text{msq} / 9.3) \times 75\text{L} \times 1 \text{ day} = 414 \text{ L/week}$
- ☐ Meeting & Seminar Rooms: once a week in conjunction with church service
 - Accounted for in church services
- ☐ Gymnasium: once per week on Friday evening
 - $80 \text{ people} \times 30\text{L} \times 1 \text{ day} = 2,400 \text{ L/week}$
- ☐ Sanctuary/Main Meeting Hall Extension:
 - 700 people: once every couple of years
 - $700 \text{ people} \times 8 \text{ L} \times 0.2 \text{ days} = 1,120 \text{ L/week}$
 - 400 people: 1 time per month max for 9 months of the year
 - $400 \text{ people} \times 36\text{L} \times 0.2 \text{ days} = 2,880 \text{ L/week}$
 - 150 people: one a week
 - $150 \text{ people} \times 36 \text{ L} \times 1 \text{ day} = 5,400 \text{ L/week}$

The total sewage system design flows for the proposed addition development calculated cumulatively over a week are: $12,600 \text{ L/week} + 7,200 \text{ L/week} + 900 \text{ L/week} + 4,320 \text{ L/week} + 2,880 \text{ L/week} + 1,440 \text{ L/week} + 720 \text{ L/week} + 414 \text{ L/week} + 2,400 \text{ L/week} + 1,120 \text{ L/week} + 2,880 \text{ L/week} + 5,400 \text{ L/week} = \mathbf{42,274 \text{ L/week}}$



Proposed Sewage systems flows using a Balancing Tank

In order to have a total daily design sewage flow volume (TDDSF) of less than 10,000 L/day, then a balancing tank would need to be used. A balancing tank will distribute the daily sewage flow volumes over a week, allowing for a lower TDDSF. Should the sewage system design flow volume be over 10,000 L/day, then an Environmental Compliance Approval (ECA) application would be required. The sizing of the balancing tank will need to be calculated as part of a new sewage system design.

☐ Balanced Flows: 42,274 L/week / 7 days per week = 6,040 L/day

For a cumulative flow of **6,040 L/day**.

Conclusion

Provided that a balancing tank is used as part of the sewage system design and that the provided usage is not increased from the information provided, the Site Application for the addition and renovation of the existing Church Building at 1981 Century Road can proceed using a TDDSF of less than 10,000 L/day. A ECA application will not be required for flow volumes of greater than 10,000 L/day.

We trust that this information satisfies your immediate requirements.

Best Regards,


Paterson Group Inc.

Hendrik Van De Glind
C.E.T.

Attachments:

☐ Brunstad Christian Church Ottawa Architectural Design Program Drawings



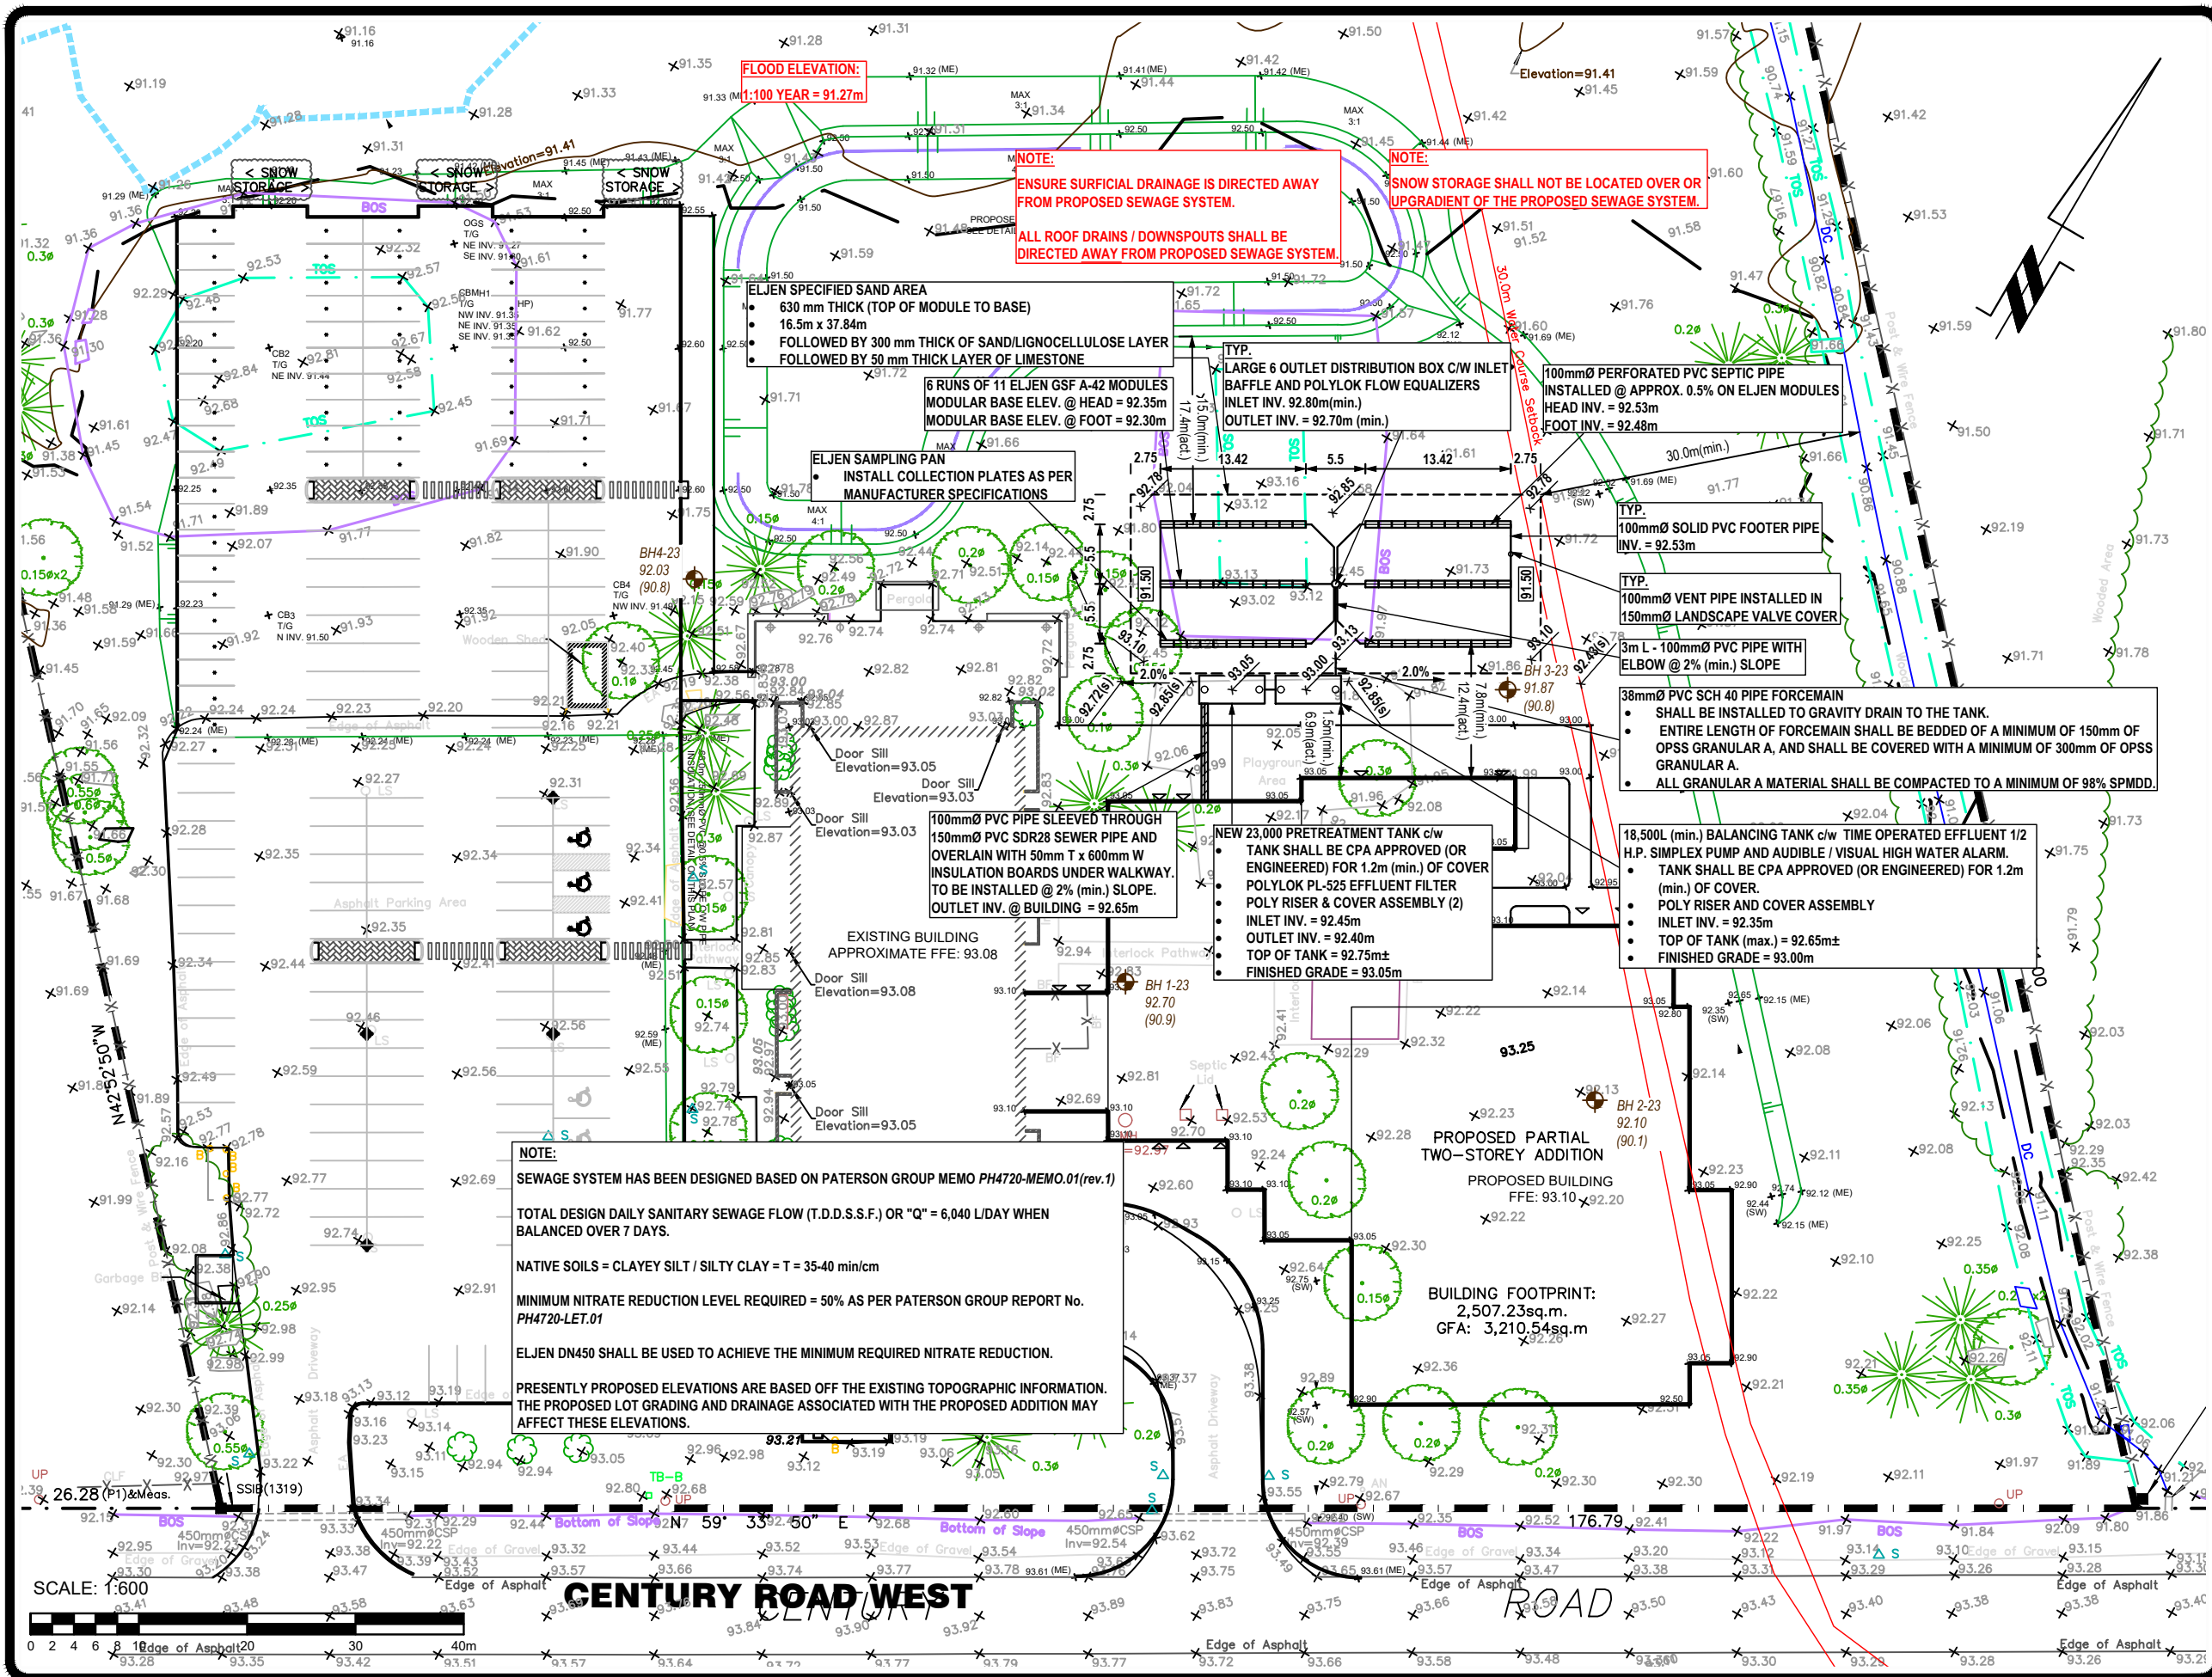

LEGEND:	
	Test Hole Location
	Existing Ground Surface Elev. (m)
	Proposed Ground Surface Elev. (m)
	Proposed Subgrade Elev. (m)
	Ground Water Elev. (m) - 17/07/23
	Top of Foundation Wall
	Existing Structure
	Proposed Structure
	Existing Coniferous Tree
	Existing Deciduous Tree
All units are in meters unless otherwise specified.	

REFERENCE:		
Base Plan Information obtained from Proposed Site Plan A1.0, dated August 29, 2024, by Lawrence Architect Inc. and from Site Grading Plan No. SG-1, dated September 2024 by Tatham Engineering		

22/11/24	Proposed Grading Information Added	3
14/11/24	30m Setback Revised to Top of Bank	2
15/10/24	Proposed Grading Information Added	1
13/09/24	Issued for Preliminary Review	0
DD/MM/YY	DESCRIPTION	REV.

Consultant:

9 AURIGA DRIVE
OTTAWA, ON
K2E 7S9
TEL: (613) 226-7381

Client:

**BRUNSTAD
CHRISTIAN CHURCH**

Project:

**PROPOSED ADDITION TO
EXISTING CHURCH**

**1811 CENTURY ROAD
OTTAWA (CARP), ONTARIO**

Drawing:


**SEWAGE SYSTEM
LAYOUT PLAN**

Scale:	1:600	Drawn by:	HV
Date:	11/2024	Checked by:	MK

Drawing No.:

PH4720-1(rev.3)

p:\autocad drawings\hydrogeology\ph4720-1-brunstad christian church - 1811 century road, ottawa\ph4720-1(rev.3).dwg

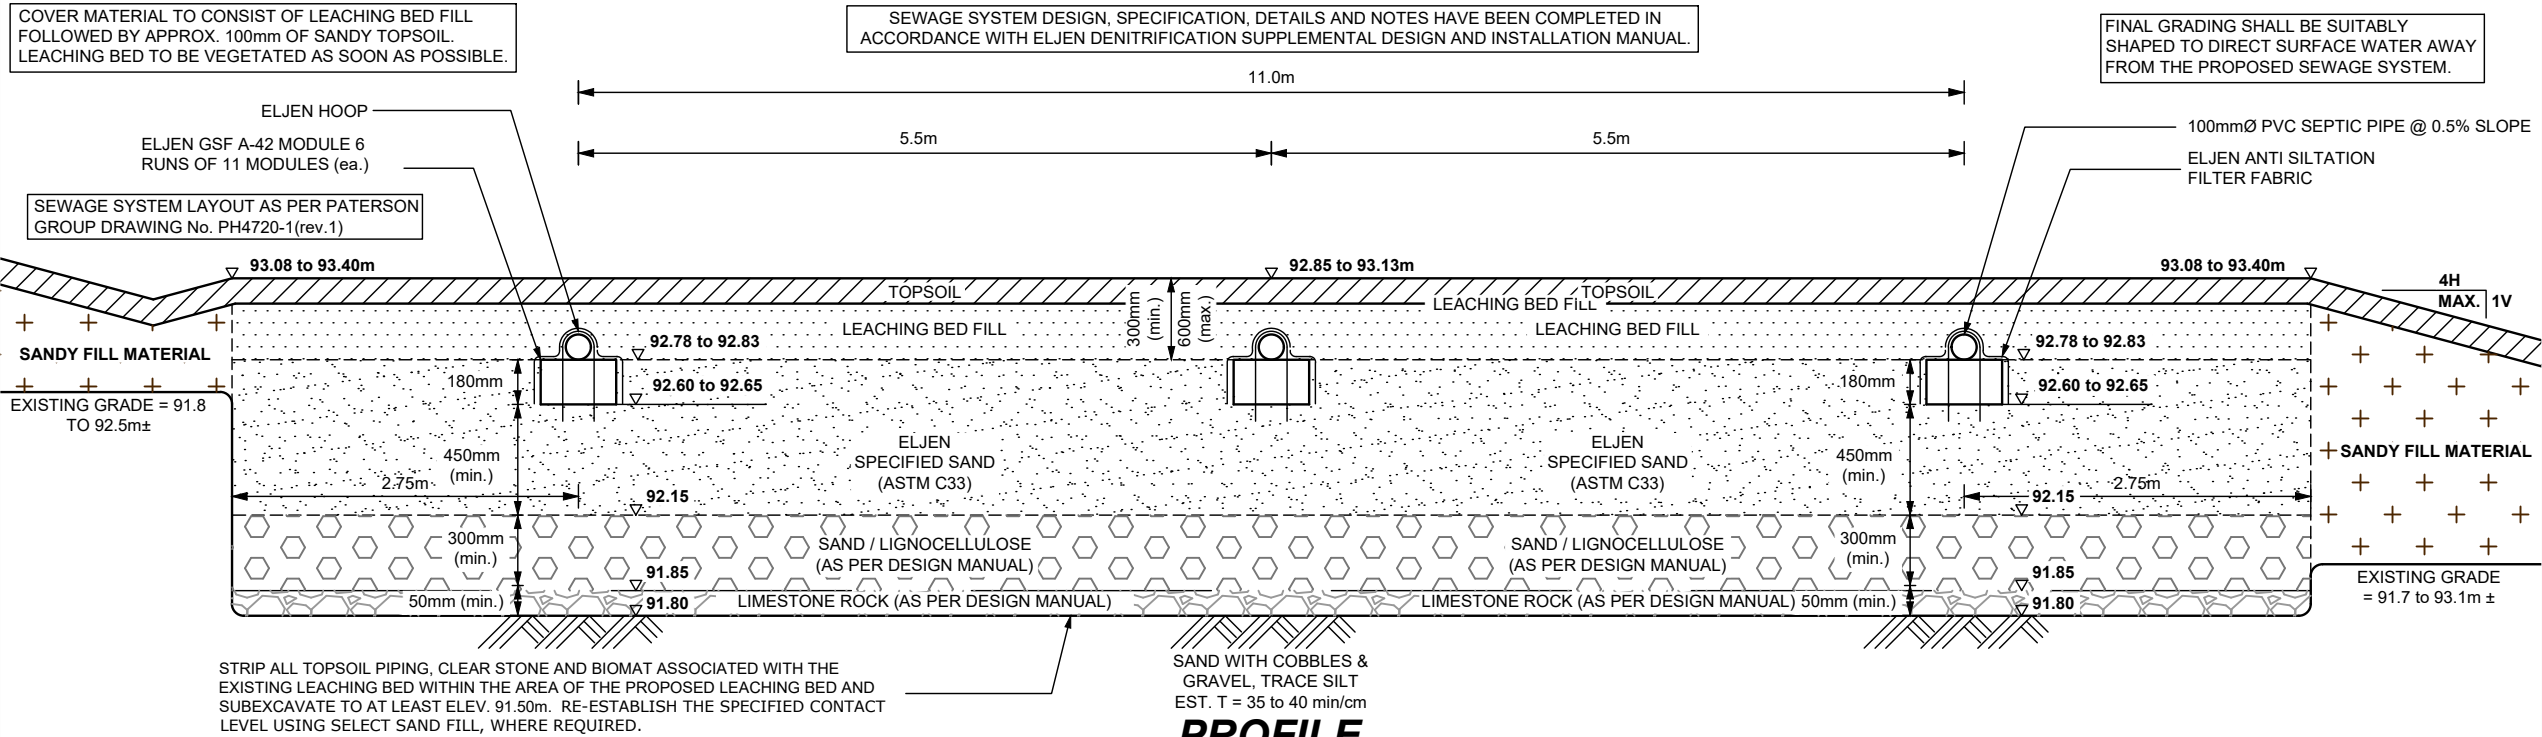

NOTES:

5) ESTIMATE OF DAILY SEWAGE FLOW (Q)

THE PROPOSED SEWAGE SYSTEM HAS BEEN DESIGNED TO SUPPORT A PLACE OF WORSHIP, CONSISTING OF AN EXISTING CHURCH WITH PROPOSED ADDITIONS. THE DAILY DESIGN SEWAGE FLOW RATE IS CALCULATED IN ACCORDANCE WITH O.B.C. TABLE 8.2.1.3.B. AND HAS BEEN CALCULATED AS PER PATERSON GROUP MEMO No. PH4720-MEMO.01(rev.1).

BALANCED DESIGN SEWAGE FLOW = 6,040 L/DAY

2) SOIL CONDITIONS

SOILS INFORMATION GATHERED BY PATERSON GROUP INC. ON JULY 17, 2023. REFER TO PATERSON GROUP REPORT PG6727-1 FOR FULL SOILS BREAKDOWN.

BH 3-23, ELEV.91.87m

0-0.30 TOPSOIL
0.30-2.29 BR. CLAYEY SILT, TR. SAND
2.29-4.88 GR. CLAYEY SILT, TR. SAND
4.88-6.71 GLACIAL TILL: SISA TO SASO

BH 4-23, ELEV. 92.03m

0-0.30 TOPSOIL
0.30-2.59 BR. SILTY CLAY, TRACE TO SOME SAND
2.59-3.96 GR. CLAYEY SILT, TRACE SAND
3.96-4.72 GREY SILTY SAND, TRACE CLAY
4.72-6.1 GLACIAL TILL: SISA TO SASI

G.W.L. @ 1.10m DEPTH (90.8m)

G.W.L. @ 1.25m DEPTH (90.8m)

3) PRETREATMENT TANK

- TANK SHALL BE CONNECTED TO BUILDING BY A 100mm Ø PVC PIPE SLEEVED THROUGH A 150mmØ PVC SDR 28 PIPE AND OVERLAIN WITH 50mm T x 600mm W RIGID INSULATION BOARDS (UNDER WALKWAY) AND SHALL BE INSTALLED AT 2.0% (min.) SLOPE TO THE PRETREATMENT TANK.
- MINIMUM WORKING CAPACITY OF PRETREATMENT TANK = (3 x Q) = 3 x 6,040 L/DAY = 18,120 L (min.).
- IN CONSIDERATION THAT THE DAILY FLOW IS A BALANCED DAILY FLOW RATE, IT IS RECOMMENDED TO OVERSIZE THE PRETREATMENT TANK WITH A 23,000L (min.) TANK.
- IT IS RECOMMENDED THAT A NEW 23,000L (min.) TWO-COMPARTMENT SEPTIC TANK BE INSTALLED.
- AN OBC APPROVED EFFLUENT FILTER (I.E. POLYLOK PL-525 EFFLUENT FILTER, OR EQUIVALENT) SHALL BE INSTALLED ON THE OUTLET PIPE IN THE PRETREATMENT TANK.
- THE ACCESS LIDS TO THE TANK OPENINGS SHALL BE EXTENDED TO THE GROUND SURFACE. INSTALL RISERS AND COVERS TO SUIT.
- ACCESS LIDS SHALL INCLUDE SAFETY DEVICES AS PER CSA B66-21.
- IF THE SEWER OUTLET AT THE BUILDING IS AT A LOWER ELEVATION THAN ANTICIPATED, THE TANK COVER WILL REQUIRE REVIEW.

4) BALANCING TANK

- INSTALL A 18,500L (min.) BALANCING TANK IN SERIES AND DOWNSTREAM FROM THE NEW PRETREATMENT TANK.
- A TIME OPERATED SIMPLEX 1/2 H.P. PUMPING SYSTEM AND A HIGH WATER ALARM SHALL BE INSTALLED IN THE BALANCING TANK.
- THE TIME OPERATIONAL PUMPING SYSTEM SHALL OPERATE EVERY 1/2 HOUR (I.E. 126 L/DLOSE + VOLUME TO CHARGE THE SYSTEM).
- A 3mmØ DRAIN HOLE SHALL BE INSTALLED IN THE UNDERSIDE OF THE FORCEMAIN IN THE BALANCING TANK NEAR THE WALL CONNECTION.
- RISERS WITH A COVER SHALL BE INSTALLED OVER THE BALANCING TANK TO PROVIDE ACCESS FROM THE GROUND SURFACE.
- DISCHARGE PIPING FOR PUMP SHALL BE CONFIGURED SUCH THAT THE PUMP IS EASILY SERVICED FROM THE GROUND SURFACE.
- ACCESS LIDS SHALL INCLUDE SAFETY DEVICES AS PER CSA B66-21.

5) DISTRIBUTION BOX / FORCEMAIN

- A 38mmØ (NOMINAL) PVC SCH 40 FORCEMAIN SHALL BE USED TO CARRY THE EFFLUENT FROM THE BALANCING TANK TO THE 3m L x 100mm Ø PVC SEWER PIPE.
- 100mm SEWER PIPE SHALL DRAIN BY GRAVITY TO A LARGE 6 OUTLET DISTRIBUTION BOX.
- THE FORCE MAIN SHALL BE INSTALLED TO GRAVITY DRAIN TO THE BALANCING TANK
- THE FORCE MAIN SHALL BE OVERLAIN WITH 50mm T x 600mm C/W RIGID INSULATION.
- THE DISTRIBUTION BOX SHALL BE EQUIPPED WITH AN INLET BAFLE AND OUTLET PIPES (6).
- EACH PIPING RUN SHALL BE FED BY A 6 OUTLET DISTRIBUTION BOX.
- THE DISTRIBUTION BOX SHALL BE CONNECTED TO THE DISTRIBUTION PIPING RUNS USING 100mmØ SOLID PVC SEWER PIPE @ 2% (min.) SLOPE.

6) LEACHING BED SIZING CRITERIA

- NO. OF MODULES REQUIRED = Q/95 = 6,040/95 = 64 MODULES
- USE 6 RUNS OF 11 (66) ELJEN GSF A-42 MODULES EACH
- SAND AREA REQUIRED = Q²/400 = 6,040(40)/400 = 604.0m²
- SAND AREA PROVIDED = 16.5m x 37.84m = 624.4m² (min.)

7) LEACHING BED CONSTRUCTION GUIDELINES

- REMOVE ALL EXISTING TOPSOIL, PIPING, CLEARSTONE AND BIOMAT ASSOCIATED WITH THE EXISTING LEACHING BED, WITHIN THE LIMITS OF THE SAND AREA AND SUBEXCAVATE TO AT LEAST ELEVATION 91.80m, WHICHEVER IS GREATER. RE-ESTABLISH THE SPECIFIED CONTACT LEVEL USING SELECT SAND FILL, WHERE REQUIRED.
- THE SUBGRADE SURFACE SHALL BE SCARIFIED, UNDER DRY CONDITIONS.
- PLACE A 50mm MIN. THICK LAYER OF LIMESTONE ROCK OVER THE SUITABLY PREPARED SUBGRADE.
- LIMESTONE ROCK SHALL NOT BE SMALLER THAN 25mm IN DIAMETER AND UP TO 50mm IN DIAMETER. THE ROCK SHALL CONTAIN GREATER THAN 15% LIMESTONE AS PER ELJEN DENITRIFICATION SUPPLEMENTAL DESIGN AND INSTALLATION MANUAL.
- PLACE A 300mm THICK LAYER OF SAND / LIGNOCELLULOSE OVER THE LIMESTONE ROCK LAYER.
- SAND / LIGNOCELLULOSE SHALL CONSIST OF WOOD CHIPS OR SAW DUST FROM HARD WOOD TREES THAT HAVE NOT BEEN FURTHER PROCESSED BY CHEMICALS. THE 300mm SAND AND LIGNOCELLULOSE LAYER SHALL BE A MINIMUM OF 50/50 EQUAL MIXTURE OF ASTM C33 SAND AND WOOD CHIPS FROM HARD WOOD TREES. THE MIXTURE MUST NOT EXCEED 60/40 IN FAVOR OF THE MORE WOOD TO SAND.
- PLACE A 450mm MIN. THICK LAYER OF ELJEN SPECIFIED SAND FILL OVER THE SAND/LIGNOCELLULOSE FILL.
- THE ELJEN SPECIFIED SAND FILL SHALL CONSIST OF WASHED SAND MEETING THE REQUIREMENTS OF ASTM C33 "STANDARD SPECIFICATION FOR CONCRETE AGGREGATES" WITH LESS THAN 5% PASSING 0.075mm SIEVE. ELJEN SPECIFIED SAND FILL SHALL BE PRE-APPROVED BY THE CONSULTANT.
- THE MODULES SHALL BE INSTALLED IN ACCORDANCE WITH THE MANUFACTURER'S RECOMMENDATIONS.
- THE MODULES SHALL BE INSTALLED @ A 0.5% SLOPE, END TO END AND WITH THE WHITE DEMARCATION LINE FACING UP.
- THE MODULAR BASE LEVEL (ELEV. 92.65 AT THE HEAD AND 92.60m AT THE FOOT) SHALL BE ESTABLISHED WITH ELJEN SPECIFIED SAND FILL, HAVING A MINIMUM THICKNESS OF 150mm.
- THE ELJEN MODULES SHALL BE FED BY GRAVITY BY A 100mmØ PVC SEWER PIPE @ 2% (min.) SLOPE FROM THE DISTRIBUTION BOX TO BE OVERLAIN WITH 50mm T x 600mm W RIGID INSULATION BOARDS
- THE DISTRIBUTION PIPE SHALL CONSIST OF A 100mmØ PERFORATED PVC PIPE CENTRED OVER THE MODULES. THE PIPE SHALL BE SECURED TO THE TOP OF THE MODULES USING AN ELJEN HOOP (MINIMUM 1 HOOP PER MODULE).
- THE INVERT LEVEL OF THE DISTRIBUTION PIPE SHALL BE SET ON THE MODULES AT A 0.5% AT ELEVATION 92.83m AT THE HEAD AND 92.78m AT THE FOOT. THE END OF THE PIPE RUNS SHALL BE CONNECTED TO A 100mmØ SOLID PVC FOOTER PIPE
- INSTALL ELJEN SYSTEM SAMPLING DEVICE AS PER MANUFACTURER'S RECOMMENDATIONS.
- THE ELJEN ANTI-SILTATION FILTER FABRIC SHALL BE SPREAD LENGTHWISE OVER THE PERFORATED SEPTIC PIPE AND DOWN THE SIDES OF THE MODULES. ENSURE ENDS OF MODULES ARE ALSO COVERED WITH FABRIC.

- THE MODULES SHALL BE BACKFILLED, WITH ELJEN SPECIFIED SAND FILL TO AT LEAST THE TOP OF THE ELJEN MODULES, FOLLOWED BY 200mm (min.) TO 500mm (max.) OF LEACHING BED FILL, FOLLOWED BY 100mm OF SANDY TOPSOIL, WITHIN THE LIMITS OF THE SAND AREA. THE BED AREA SHOULD BE VEGETATED AS SOON AS POSSIBLE.
- THE SIDES OF THE BED SHOULD BE SLOPED AT 3H:1V OR SHALLOWER.
- VENT SYSTEM SHALL BE INSTALLED ON THE FOOTER PIPE. CONNECT A 100mmØ PVC VENT PIPE TO FOOTER PIPE, EXTENDING TO GROUND SURFACE. VENT PIPE TO BE INSTALLED IN 150mmØ LANDSCAPE VALVE COVER.

8) MINIMUM CLEARANCE DISTANCE FROM DISTRIBUTION PIPE

- 5.2m FROM ANY PROPERTY LINE
- 7.2m FROM ANY STRUCTURE: 5.0m FROM ANY BASEMENTLESS STRUCTURE
- 17.2m FROM ANY DRILLED WELL

9) MINIMUM CLEARANCE DISTANCE FROM TANK(S)

- 1.5m FROM ANY STRUCTURE
- 15.0m FROM ANY DRILLED OR DUG WELL
- 3.0m FROM ANY PROPERTY LINE

10) GENERAL

- SNOW STORAGE SHALL NOT BE LOCATED OVER PROPOSED SEWAGE SYSTEM.
- THE SEWAGE SYSTEM HAS NOT BEEN DESIGNED TO SUPPORT TRAFFIC LOADING.
- THE BACKFILLING OF THE SEWAGE SYSTEM SHOULD MINIMIZE THE RISK OF OVER COMPACTION WITH THE USE RUBBER TRACKED EQUIPMENT AND BY AVOIDING THE CREATION OF ANY CONSTRUCTION ROUTES OR PATHWAYS OVER THE SYSTEM.
- ANY NEW IRRIGATION / SPRINKLER SYSTEM SHOULD NOT BE USED IN PROXIMITY OF THE PROPOSED SEWAGE SYSTEM.
- ENSURE WALKWAYS AND/OR SHRUBBERY ARE NOT PLACED WITHIN PROXIMITY OF THE TANKAGE.
- THE BACKWASH WATERS FROM ANY WATER TREATMENT UNIT, SUCH AS WATER SOFTENER, SHOULD NOT DISCHARGE INTO THE SEWAGE SYSTEM.
- THE SEWAGE SYSTEM HAS NOT BEEN DESIGNED FOR THE USE OF A GARBAGE DISPOSAL.
- SEWAGE SYSTEM INSTALLER SHALL BE QUALIFIED AND REGISTERED UNDER PART 8 OF THE ONTARIO BUILDING CODE AND SHALL BE AN AUTHORIZED ELJEN TREATMENT SYSTEM INSTALLER.
- ALL WORK SHALL BE CARRIED OUT IN ACCORDANCE WITH THE LATEST BY-LAWS, CODES AND REGULATIONS.
- CONTRACTOR SHALL REVIEW DRAWINGS IN DETAIL AND SHALL INFORM THE CONSULTANT OF ANY ERRORS AND/OR OMISSIONS ON DESIGN DRAWINGS IMMEDIATELY.
- CONTRACTOR SHALL BE RESPONSIBLE TO LOCATE AND PROTECT ALL EXISTING UNDERGROUND SERVICES.
- CONTRACTOR SHALL VISIT THE SITE AND REVIEW ALL DOCUMENTATION TO BECOME FAMILIAR WITH THE SITE AND SUBSURFACE SOIL CONDITIONS TO DETERMINE SUITABLE METHODS OF CONSTRUCTION.
- THE MANUFACTURER PROVIDES A LIMITED WARRANTY OF THE SYSTEM COMPONENTS. THE OWNER OF THE SYSTEM MUST SIGN A MAINTENANCE AGREEMENT WITH THE MANUFACTURER'S REPRESENTATIVE. THE SYSTEM OWNER IS RESPONSIBLE FOR THE ANNUAL FEES ASSOCIATED WITH THE MAINTENANCE.
- THE FIRM OF PATERSON GROUP INC. HAS PROVIDED DESIGN SERVICES ONLY FOR THE SUBJECT SEWAGE SYSTEM. THE DESIGN HAS BEEN CARRIED OUT IN ACCORDANCE WITH THE MANUFACTURER'S GUIDELINES AND OUR INTERPRETATION OF PART 8 OF THE ONTARIO BUILDING CODE.
- INSPECTIONS BY THE CONSULTANT DURING THE INSTALLATION OF THE SYSTEM IS A REQUIREMENT OF SOME REGULATING AUTHORITIES AND IS STRONGLY RECOMMENDED BY THIS FIRM.
- THE PROPERTY LINE / SEPARATION DISTANCES SHOULD BE CONFIRMED PRIOR TO CONSTRUCTION.
- CONSTRUCTION INSPECTIONS DURING THE INSTALLATION OF THE SEWAGE SYSTEM MAY BE REQUIRED BY THE REGULATING AUTHORITY AND ARE STRONGLY RECOMMENDED BY THIS FIRM. IF THIS FIRM IS TO COMPLETE ANY CONSTRUCTION INSPECTION(S), ADDITIONAL FEES MAY BE APPLIED. CONFIRMATION OF PAYMENT WILL BE REQUIRED PRIOR TO THE INSPECTION.
- THE TEST HOLE INFORMATION PROVIDED, IS INTENDED TO BE USED FOR DESIGN PURPOSES ONLY, AND SHOULD NOT BE RELIED UPON FOR CONSTRUCTION PURPOSES. IF DISCREPANCIES ARE FOUND DURING THE CONSTRUCTION PROCESS, IT IS THE CLIENT'S RESPONSIBILITY TO CONTACT THIS FIRM TO MAKE ANY NECESSARY COMMENTS OR REVISIONS. ADDITIONAL REVISIONS ARE NOT CONSIDERED PART OF THE DESIGN WORKS AND WILL BE CONSIDERED AS AN ADDITIONAL COST.



22/11/24	Proposed Grading Information Added	3
14/11/24	30m Setback Revised to Top of Bank	2
12/10/24	Proposed Grading Information Added	1
13/09/24	Issued for Preliminary Review	0
DD/MM/YY	DESCRIPTION	REV.

Consultant:



Client:

**BRUNSTAD
CHRISTIAN CHURCH**

Project:

**PROPOSED ADDITION TO
EXISTING CHURCH**

**1981 CENTURY ROAD
OTTAWA (CARP), ONTARIO**

Drawing:

**SEWAGE SYSTEM
DETAILS AND NOTES**

Scale:	N.T.S.	Drawn by:	HV
Date:	11/2024	Checked by:	MK

Drawing No.:
PH4720-2(rev.3)

p:\autocad drawings\hydrogeology\ph47xx\ph4720 - brunstad christian church - 1981 century road, ottawa\ph4720-2(rev.3).dwg

Appendix D: Domestic and Fire Flow Demand Calculations

Water Demand Calculations

Tatham File No. : 523654
Project : 1981 Century road
Date : June 16, 2025
Designed by : DVF
Reviewed by : GC

Water Demands (OBC Type of Establishment Method)

Establishment	Max Day Population	Total Area (m ²)	Loading Rate (L/d)	Total Daily Demand (L/d)	Frequency
Gymnasium	80	-	30	2,400	once per week (Friday)
Youth Lounge	25	-	125	3,125	once per week (Saturday)
Church	350	-	36	12,600	once per week (Sunday)
Nursery	30	-	30	900	once per week (Sunday)
Offices	-	51.3	8.1	414	once per week (may alternate)
Seniors Area	40	-	36	1,440	once every two weeks (may alternate)
Feast Hall/Lobby	80	-	36	2,880	a few times per year
Kitchen	600	-	36	21,600	once every few years
Sanctuary/Main Meeting Hall	400	-	36	14,400	once every few years

Total Daily Demands During Worst Case Scenarios:

Fridays	7,134	L/d	(Gymnasium + Offices + Seniors Area + Feast Hall/Lobby)
Saturdays	7,859	L/d	(Youth Lounge + Offices + Seniors Area + Feast Hall/Lobby)
Sundays	18,234	L/d	(Church + Nursery + Offices + Seniors Area + Feast Hall/Lobby)
Largest Event	36,000	L/d	(Kitchen+Main Meeting Hall) *Worst Case Scenario

Instantaneous Flow Rate **1.25** **L/s** **(Worst Case Scenario Total Daily Demand Over 8hr Period)**

TATHAM ENGINEERING			Fire Flow Demand Calculations (Existing Building incl. North Addition)	
			Tatham File no.:		523654	
			Project:		1981 Century Road, Ottawa	
			Date:		9-Jan-25	
			Designed by:		DVF	
Where:			Q = minimum supply of water in litres K = water supply coefficient from Table 1 of the Building Code V = total building volume in cubic metres S _{tot} = total spacial coefficient values from property line exposures on all sides to a maximum of 2 (Note: if property line runs parallel to road, measure from building to CL of road)	
Q = KVS_{Tot}	
Determining water supply coefficient (K)	
Table A.1.2.1 Major Occupancy Classification Forming Part of Sentence 3.1.2.1.(1)			TABLE 1 WATER SUPPLY COEFFICIENT – K	
<table><tr><th>Column 1 Group</th><th>Column 2 Division</th><th>Column 3 Description of Major Occupancies</th></tr><tr><td>A</td><td>1</td><td>assembly occupancies intended for the production and viewing of the performing arts</td></tr><tr><td>A</td><td>2</td><td>assembly occupancies not elsewhere classified in Group A</td></tr><tr><td>A</td><td>3</td><td>assembly occupancies of the arena type</td></tr><tr><td>B</td><td>1</td><td>Detention occupancies</td></tr><tr><td>B</td><td>2</td><td>Care and treatment occupancies</td></tr><tr><td>B</td><td>3</td><td>Care occupancies</td></tr><tr><td>C</td><td>—</td><td>Residential occupancies</td></tr><tr><td>D</td><td>—</td><td>Business and personal services occupancies</td></tr><tr><td>E</td><td>—</td><td>Merchandise occupancies</td></tr><tr><td>F</td><td>1</td><td>High hazard industrial occupancies</td></tr><tr><td>F</td><td>2</td><td>Medium hazard industrial occupancies</td></tr><tr><td>F</td><td>3</td><td>Low hazard industrial occupancies</td></tr></table>			Column 1 Group	Column 2 Division	Column 3 Description of Major Occupancies	A	1	assembly occupancies intended for the production and viewing of the performing arts	A	2	assembly occupancies not elsewhere classified in Group A	A	3	assembly occupancies of the arena type	B	1	Detention occupancies	B	2	Care and treatment occupancies	B	3	Care occupancies	C	—	Residential occupancies	D	—	Business and personal services occupancies	E	—	Merchandise occupancies	F	1	High hazard industrial occupancies	F	2	Medium hazard industrial occupancies	F	3	Low hazard industrial occupancies	<table><tr><th rowspan="2">TYPE OF CONSTRUCTION</th><th colspan="6">Classification by Group or Division in Accordance with Table 3.1.2.1 of the Ontario Building Code</th></tr><tr><th>A-2 B-1 B-2 B-3 C D</th><th>A-4 F-3</th><th>A-5 A-3</th><th>E F-2</th><th>F-1</th><th></th></tr><tr><td>Building is of noncombustible construction with fire separation and fire-resistance ratings provided in accordance with Subsection 3.2.2. of the OBC, including loadbearing walls, columns and arches.</td><td>10</td><td>12</td><td>18</td><td>15</td><td>23</td><td></td></tr><tr><td>Building is of combustible construction or of heavy timber construction conforming to Article 3.1.4.6. of the OBC. These assemblies are fire separations but with no fire-resistance rating. Roof assemblies, mezzanines, loadbearing walls, columns and arches do not have a fire-resistance rating.</td><td>16</td><td>18</td><td>22</td><td>27</td><td>37</td><td></td></tr><tr><td>Building is of combustible construction with fire separations and fire-resistance ratings provided in accordance with Subsection 3.2.2. of the OBC, including loadbearing walls, columns and arches. Noncombustible construction may be used in lieu of fire-resistance ratings where permitted in Subsection 3.2.2. of the OBC.</td><td>19</td><td>22</td><td>25</td><td>31</td><td>41</td><td></td></tr><tr><td>Building is of combustible construction. Floor assemblies are fire separations but with no fire-resistance rating. Roof assemblies, mezzanines, loadbearing walls, columns and arches do not have a fire-resistance rating.</td><td>22</td><td>28</td><td>32</td><td>39</td><td>53</td><td></td></tr><tr><td>Column 1</td><td>3</td><td>3</td><td>4</td><td>5</td><td>6</td><td></td></tr></table>						TYPE OF CONSTRUCTION	Classification by Group or Division in Accordance with Table 3.1.2.1 of the Ontario Building Code						A-2 B-1 B-2 B-3 C D	A-4 F-3	A-5 A-3	E F-2	F-1		Building is of noncombustible construction with fire separation and fire-resistance ratings provided in accordance with Subsection 3.2.2. of the OBC, including loadbearing walls, columns and arches.	10	12	18	15	23		Building is of combustible construction or of heavy timber construction conforming to Article 3.1.4.6. of the OBC. These assemblies are fire separations but with no fire-resistance rating. Roof assemblies, mezzanines, loadbearing walls, columns and arches do not have a fire-resistance rating.	16	18	22	27	37		Building is of combustible construction with fire separations and fire-resistance ratings provided in accordance with Subsection 3.2.2. of the OBC, including loadbearing walls, columns and arches. Noncombustible construction may be used in lieu of fire-resistance ratings where permitted in Subsection 3.2.2. of the OBC.	19	22	25	31	41		Building is of combustible construction. Floor assemblies are fire separations but with no fire-resistance rating. Roof assemblies, mezzanines, loadbearing walls, columns and arches do not have a fire-resistance rating.	22	28	32	39	53		Column 1	3	3	4	5	6	
Column 1 Group	Column 2 Division	Column 3 Description of Major Occupancies	
A	1	assembly occupancies intended for the production and viewing of the performing arts	
A	2	assembly occupancies not elsewhere classified in Group A	
A	3	assembly occupancies of the arena type	
B	1	Detention occupancies	
B	2	Care and treatment occupancies	
B	3	Care occupancies	
C	—	Residential occupancies	
D	—	Business and personal services occupancies	
E	—	Merchandise occupancies	
F	1	High hazard industrial occupancies	
F	2	Medium hazard industrial occupancies	
F	3	Low hazard industrial occupancies	
TYPE OF CONSTRUCTION	Classification by Group or Division in Accordance with Table 3.1.2.1 of the Ontario Building Code	
	A-2 B-1 B-2 B-3 C D	A-4 F-3	A-5 A-3	E F-2	F-1	
Building is of noncombustible construction with fire separation and fire-resistance ratings provided in accordance with Subsection 3.2.2. of the OBC, including loadbearing walls, columns and arches.	10	12	18	15	23	
Building is of combustible construction or of heavy timber construction conforming to Article 3.1.4.6. of the OBC. These assemblies are fire separations but with no fire-resistance rating. Roof assemblies, mezzanines, loadbearing walls, columns and arches do not have a fire-resistance rating.	16	18	22	27	37	
Building is of combustible construction with fire separations and fire-resistance ratings provided in accordance with Subsection 3.2.2. of the OBC, including loadbearing walls, columns and arches. Noncombustible construction may be used in lieu of fire-resistance ratings where permitted in Subsection 3.2.2. of the OBC.	19	22	25	31	41	
Building is of combustible construction. Floor assemblies are fire separations but with no fire-resistance rating. Roof assemblies, mezzanines, loadbearing walls, columns and arches do not have a fire-resistance rating.	22	28	32	39	53	
Column 1	3	3	4	5	6	
1	Determine the Type of Construction	Building is of combustible construction. Floor assemblies are fire separations but with no fire-resistance rating. Roof assemblies, mezzanines, loadbearing walls, columns and arches do not have a fire-resistance rating.		Determine the Classification or Division on the building.	A-2	Coefficient K	23	
Determine the Total Building Volume in Cubic Metres (V)	
2	Determine the Gross Floor Area	1065.8	m ²	Determine the Height of the Building	3	m	Total Volume	3197.4 m ³	
Determine the Total Spacial coefficient Values from Property Line Exposure on All Sides S _{tot}	
SPATIAL COEFFICIENT VS EXPOSURE DISTANCE	
3	Determine the Distance on each side	North Side	134	m	S _{side 1}	0	S _{tot}	1	
		East Side	30	m	S _{side 2}	0	
		South Side	20	m	S _{side 3}	0	
		West Side	59	m	S _{side 4}	0	
Determine the Minimum Water Supply (Q)	
4	K	23		Q = KVS_{Tot}		73540.2	L	
	V	3197.4	m ³	
	S _{tot}	1	
Determine the Minimum Water Supply Flow Rates	
TABLE 2 MINIMUM WATER SUPPLY FLOW RATES	
5	Building Code, Part 3 Buildings		Required Minimum Water Supply Flow Rate (L/min.)	
	One-storey building with building area not exceeding 600m ² (excluding F-1 occupancies)		1800	
	All other buildings		2700 (If Q ≤ 108,000L) ⁽¹⁾ 3600 (If Q > 108,000L and ≤ 135,000L) ⁽¹⁾ 4500 (If Q > 135,000L and ≤ 162,000L) ⁽¹⁾ 5400 (If Q > 162,000L and ≤ 190,000L) ⁽¹⁾ 6300 (If Q > 190,000L and ≤ 270,000L) ⁽¹⁾ 9000 (If Q > 270,000L) ⁽¹⁾	
	Is the Site Building One Storey?	FALSE	Minimum Water Supply Duration	30	Minimum OBC Flow Rate	2700	L/min	
					Required Storage	38000	L	
Note: Per City of Ottawa Technical Bulletin (W518-2024-05, a reduction in storage volume (Q) of 57000L will be applied for OBC flow rates ≤ 4500 L/min, to a minimum permissible storage volume of 38000L.	

			FUS Fire Flow Calculations (Proposed Building/East Addition)					
			Tatham File no. :		523654			
			Project:		1981 Century Road, Ottawa			
			Date:		19-Jun-25			
			Designed by:		DVF			
$RFF = 220C\sqrt{A}$ Where: RFF = the Required Fire Flow in litres per minutes (LPM) C = the Construction Coefficient is related to the type of construction of the building A = the Total Effective Floor Area (effective building area) in square metres of the building								
Determine the Construction Coefficient (C)								
1	Choose frame used for building	Coefficient C related to the type of construction	Type V Wood Frame Construction	1.5	Type II Noncombustible Construction	0.8		
			Type IV-A Mass Timber Construction	0.8				
			Type IV-B Mass Timber Construction	0.9				
			Type IV-C Mass Timber Construction	1.0				
			Type IV-D Mass Timber Construction	1.5				
			Type III Ordinary Construction	1.0				
			Type II Noncombustible Construction	0.8				
			Type I Fire Resistive Construction	0.6				
Determine Total Effective Floor Area (A)								
2	The Construction coefficient is less than 1	TRUE	Are vertical openings in the building protected? (Per NBC Division B, Section 3.5. Vertical Transportation)		NO	Are the floor areas uniform throughout the building		NO
	TRUE	Area of 2 largest adjoining floors	3210.54	Area of floors above 2 largest adjoining floors (up to a maximum of 8 floors)		0	Total Effective Area	3210.54 sq.m.
Determine the Required Fire Flow								
3	Obtain Required Fire Flow		$RFF = 220C\sqrt{A}$			Required Fire Flow		10,000 L/min 166.7 L/s
Reduction or Surcharge Due to Factors Affecting Burning								
4	Choose combustibility of contents	Occupancy hazard reduction or surcharge	Non-combustible	-0.25	Limited combustible	-0.15		
			Limited combustible	-0.15				
			Combustible	0				
			Free burning	0.15			8,500	L/min
			Rapid burning	0.25			141.7	L/s
5	Choose reduction for sprinklers	Sprinkler reduction	Sprinklers conforming to NFPA13 (wet or dry system)	-0.30	YES	-0.3		
			Water supply is standard for both the system and fire department hose lines (siamese connection)	-0.10	YES	-0.1		
			Fully supervised system (electronic monitoring system on at all times)	-0.10	YES	-0.1		
			All buildings within 30m of the proposed structure are confirmed to have a sprinkler system	-0.25	NO	0	4,250 L/min 70.8 L/s	
Exposure Adjustment Charge								
6	Exposure distance between units	North side	Over 30m	Length - Height Value Assumed worst case exposed building facing wall	>100	Exposure Adjustment Charge	0	
		East side	Over 30m		>100	Exposure Adjustment Charge	0	
		South side	Over 30m		>100	Exposure Adjustment Charge	0.00	
		West side	Over 30m		>100	Exposure Adjustment Charge	0.00	
	Cumulative Required Fire Flow						4,250 L/min 70.8 L/s	
Total Required Fire Flow								
7	Obtain fire flow, duration	Minimum required fire flow rate (rounded to nearest 1000)					5,000	L/min
		Minimum required fire flow rate					83.3	L/s
		Required duration for Storage Calculation per City of Ottawa					0.5	Hrs
		Required Storage Volume					150000	L

Appendix E: SWM Calculations and Supporting Documents

Visual OTTHYMO Model Parameter Calculations (NasHYD)

Project Details

Project Number	523654
----------------	--------

Data Sources

Detailed Soil Survey Reports for Ontario, MTO Drainage Management Manual (1997)
--

Prepared By

Name	HY
------	----

Pre-Development Condition

Watershed:	RVCA
Catchment ID:	101
Catchment Area (ha):	1.73
Impervious %:	

Average Curve Number (CN), Runoff Coefficient (C) and Initial Abstraction (IA)

Soil Symbol		Bra											
Soil Series		Brandon											
Hydrologic Soils Group		D											
Soil Texture		Clay											
Runoff Coefficient Type		3											
Area (ha)		1.73											
Percentage of Catchment		100%											
Land Cover Category	IA	A (ha)	CN	C	A (ha)	CN	C	A (ha)	CN	C	A (ha)	CN	C
Impervious	2		100	0.95									
Gravel	3		89	0.38									
Woodland	10		79	0.35									
Pasture/Lawns	5	1.73	84	0.40									
Meadows	8		81	0.38									
Cultivated	7		86	0.55									
Waterbody	12		50	0.05									
Average CN		84.00											
Average C		0.40											
Average IA		5.00											

Time to Peak Calculations

Max. Catchment Elev. (m):	93.15
Min. Catchment Elev. (m):	91.40
Catchment Length (m):	133
Catchment Slope (%):	1.32%
Method: Airport Method	
Time of Concentration (mins):	24.04

Summary

Catchment CN:	84.0
Catchment C:	0.40
Catchment IA (mm):	5.00
Time of Concentration (hrs):	0.40
Catchment Time to Peak (hrs):	0.27
Catchment Time Step (mins):	3.21

Visual OTTHYMO Model Parameter Calculations (NasHYD)

Project Details

Project Number	523654
----------------	--------

Data Sources

Detailed Soil Survey Reports for Ontario, MTO Drainage Management Manual (1997)
--

Prepared By

Name	HY
------	----

Pre-Development Condition

Watershed:	RVCA
Catchment ID:	102
Catchment Area (ha):	0.14
Impervious %:	

Average Curve Number (CN), Runoff Coefficient (C) and Initial Abstraction (IA)

Soil Symbol		Bra											
Soil Series		Brandon											
Hydrologic Soils Group		D											
Soil Texture		Clay											
Runoff Coefficient Type		3											
Area (ha)		0.14											
Percentage of Catchment		100%											
Land Cover Category	IA	A (ha)	CN	C	A (ha)	CN	C	A (ha)	CN	C	A (ha)	CN	C
Impervious	2		100	0.95									
Gravel	3		89	0.44									
Woodland	10		79	0.42									
Pasture/Lawns	5	0.14	84	0.45									
Meadows	8		81	0.44									
Cultivated	7		86	0.60									
Waterbody	12		50	0.05									
Average CN		84.00											
Average C		0.45											
Average IA		5.00											

Time to Peak Calculations

Max. Catchment Elev. (m):	93.15
Min. Catchment Elev. (m):	92.68
Catchment Length (m):	9
Catchment Slope (%):	5.22%
Method:	Bransby-Williams Formula
Time of Concentration (mins):	0.45

Summary

Catchment CN:	84.0
Catchment C:	0.45
Catchment IA (mm):	5.00
Time of Concentration (hrs):	0.01
Catchment Time to Peak (hrs):	0.00
Catchment Time Step (mins):	0.06

Visual OTTHYMO Model Parameter Calculations (NasHYD)

Project Details

Project Number	523654
----------------	--------

Data Sources

Detailed Soil Survey Reports for Ontario, MTO Drainage Management Manual (1997)
--

Prepared By

Name	HY
------	----

Post Development Condition

Watershed:	RVCA
Catchment ID:	201
Catchment Area (ha):	1.74
Impervious %:	67%

Average Curve Number (CN), Runoff Coefficient (C) and Initial Abstraction (IA)

Soil Symbol		NGC											
Soil Series		NGC											
Hydrologic Soils Group		C											
Soil Texture		Clay Loam											
Runoff Coefficient Type		3											
Area (ha)		1.74											
Percentage of Catchment		100%											
Land Cover Category	IA	A (ha)	CN	C	A (ha)	CN	C	A (ha)	CN	C	A (ha)	CN	C
Impervious	2	1.17	100	0.95									
Gravel	3		89	0.38									
Woodland	10		73	0.35									
Pasture/Lawns	5	0.57	79	0.40									
Meadows	8		76	0.38									
Cultivated	7		82	0.55									
Waterbody	12		50	0.05									
Average CN		93.12											
Average C		0.77											
Average IA		2.98											

Time to Peak Calculations

Max. Catchment Elev. (m):	93.15
Min. Catchment Elev. (m):	91.40
Catchment Length (m):	133
Catchment Slope (%):	1.32%
Method:	Bransby-Williams Formula
Time of Concentration (mins):	6.79

Summary

Catchment CN:	93.1
Catchment C:	0.77
Catchment IA (mm):	2.98
Time of Concentration (hrs):	0.11
Catchment Time to Peak (hrs):	0.08
Catchment Time Step (mins):	0.91

Visual OTTHYMO Model Parameter Calculations (NasHYD)

Project Details

Project Number	523654
----------------	--------

Data Sources

Detailed Soil Survey Reports for Ontario, MTO Drainage Management Manual (1997)
--

Prepared By

Name	HY
------	----

Post Development Condition

Watershed:	RVCA
Catchment ID:	202
Catchment Area (ha):	0.13
Impervious %:	

Average Curve Number (CN), Runoff Coefficient (C) and Initial Abstraction (IA)

Soil Symbol		Bra											
Soil Series		Brandon											
Hydrologic Soils Group		D											
Soil Texture		Clay											
Runoff Coefficient Type		3											
Area (ha)		0.13											
Percentage of Catchment		100%											
Land Cover Category	IA	A (ha)	CN	C	A (ha)	CN	C	A (ha)	CN	C	A (ha)	CN	C
Impervious	2		100	0.95									
Gravel	3		89	0.44									
Woodland	10		79	0.42									
Pasture/Lawns	5	0.13	84	0.45									
Meadows	8		81	0.44									
Cultivated	7		86	0.60									
Waterbody	12		50	0.05									
Average CN		84.00											
Average C		0.45											
Average IA		5.00											

Time to Peak Calculations

Max. Catchment Elev. (m):	93.15
Min. Catchment Elev. (m):	92.68
Catchment Length (m):	9
Catchment Slope (%):	5.22%
Method:	Bransby-Williams Formula
Time of Concentration (mins):	0.45

Summary

Catchment CN:	84.0
Catchment C:	0.45
Catchment IA (mm):	5.00
Time of Concentration (hrs):	0.01
Catchment Time to Peak (hrs):	0.01
Catchment Time Step (mins):	0.06

	Project :	1981 Century Road
	File No.	523654
	Date:	Oct-24
	Designed By:	HY
	Checked By:	JA
	Subject:	SWMF Discharge Table

OUTLET CONTROL

Orifice		Emergency Overflow	
Orifice Size (mm):	153	Weir Length (m)	3
Cross-Sectional Area (sq.m):	0.018385	Sill elevation (m)	92.20
Orifice Coefficient:	0.63	Weir Coefficient	1.7
Invert Elevation (m):	91.35	Weir Side Slopes (H:V)	5H : 1V
Outlet Pipe Size (mm):	250	Downstream Weir Length (m)	3

STAGE DISCHARGE TABLE & CONTROL STRUCTURE CONFIGURATION

Water Level	153 mm dia. Orifice		Emergency Overflow		Total Discharge	Active Storage
	Head	Discharge	Head	Discharge		
(m)	(m)	(cms)	(m)	(cms)	(cms)	(cm)
91.60	0.17	0.021	0.000	0.000	0.021	0.0
91.65	0.22	0.024	0.000	0.000	0.024	54.6
91.70	0.27	0.027	0.000	0.000	0.027	110.8
91.75	0.32	0.029	0.000	0.000	0.029	168.5
91.80	0.37	0.031	0.000	0.000	0.031	227.7
91.85	0.42	0.033	0.000	0.000	0.033	288.4
91.90	0.47	0.035	0.000	0.000	0.035	350.8
91.95	0.52	0.037	0.000	0.000	0.037	414.7
92.00	0.57	0.039	0.000	0.000	0.039	480.3
92.05	0.62	0.040	0.000	0.000	0.040	547.5
92.10	0.67	0.042	0.000	0.000	0.042	616.4
92.15	0.72	0.044	0.000	0.000	0.044	687.0
92.20	0.77	0.045	0.000	0.000	0.045	759.3
92.25	0.82	0.047	0.000	0.000	0.047	833.3
92.30	0.87	0.048	0.000	0.000	0.048	909.0
92.35	0.92	0.049	0.150	0.370	0.420	986.5
92.40	0.97	0.051	0.200	0.608	0.659	1065.8
92.45	1.02	0.052	0.250	0.903	0.955	1146.9
92.50	1.07	0.053	0.300	1.257	1.310	1229.9


Proposed Condition (Controlled area)				
Design Storm	SWM Facility Operating Characteristics			
	Required Storage (m ³)	Provided Storage (m ³)	Total Outflow (m ³ /s)	Water Level (m)
2yr 24hr SCS	229	229	0.031	91.80
2yr 3hr Chicago	227	227	0.031	91.80
2yr 6hr Chicago	237	237	0.031	91.81
100yr 24hr SCS	722	722	0.044	92.17
100yr 3hr Chicago	704	704	0.044	92.16
100yr 6hr Chicago	730	730	0.045	92.18

 TATHAM E N G I N E E R I N G	Project :	1981 Century Road
	File No.	523654
	Date:	Oct-24
	Designed By:	HY
	Checked By:	JA
	Subject:	SWM Facility 1

Dry Pond Storage

Elevation	Depth	Increasing Area	Accum Area	Volume	Storage Volume ¹
(m)	(m)	(m ²)	(m ²)	(m ³)	(m ³)
91.60	0.00	0.00	1078.00	0.00	0.00
91.65	0.05	29.82	1107.82	54.64	54.64
91.70	0.10	30.23	1138.05	56.14	110.79
91.75	0.15	30.63	1168.68	57.67	168.46
91.80	0.20	31.04	1199.72	59.21	227.66
91.85	0.25	31.45	1231.17	60.77	288.43
91.90	0.30	31.85	1263.02	62.35	350.79
91.95	0.35	32.26	1295.28	63.96	414.74
92.00	0.40	32.67	1327.95	65.58	480.32
92.05	0.45	33.07	1361.02	67.22	547.54
92.10	0.50	33.48	1394.50	68.89	616.43
92.15	0.55	33.89	1428.39	70.57	687.00
92.20	0.60	34.29	1462.69	72.28	759.28
92.25	0.65	34.70	1497.39	74.00	833.28
92.30	0.70	35.11	1532.50	75.75	909.02
92.35	0.75	35.52	1568.01	77.51	986.53
92.40	0.80	35.92	1603.94	79.30	1065.83
92.45	0.85	36.33	1640.26	81.10	1146.93
92.50	0.90	36.74	1677.00	82.93	1229.86

	Project:	1981 Century Road	Date:	2025/06/06
	File No.:	523654	Designed By:	HY
	Subject:	SWM Facility Detention	Checked By:	JA

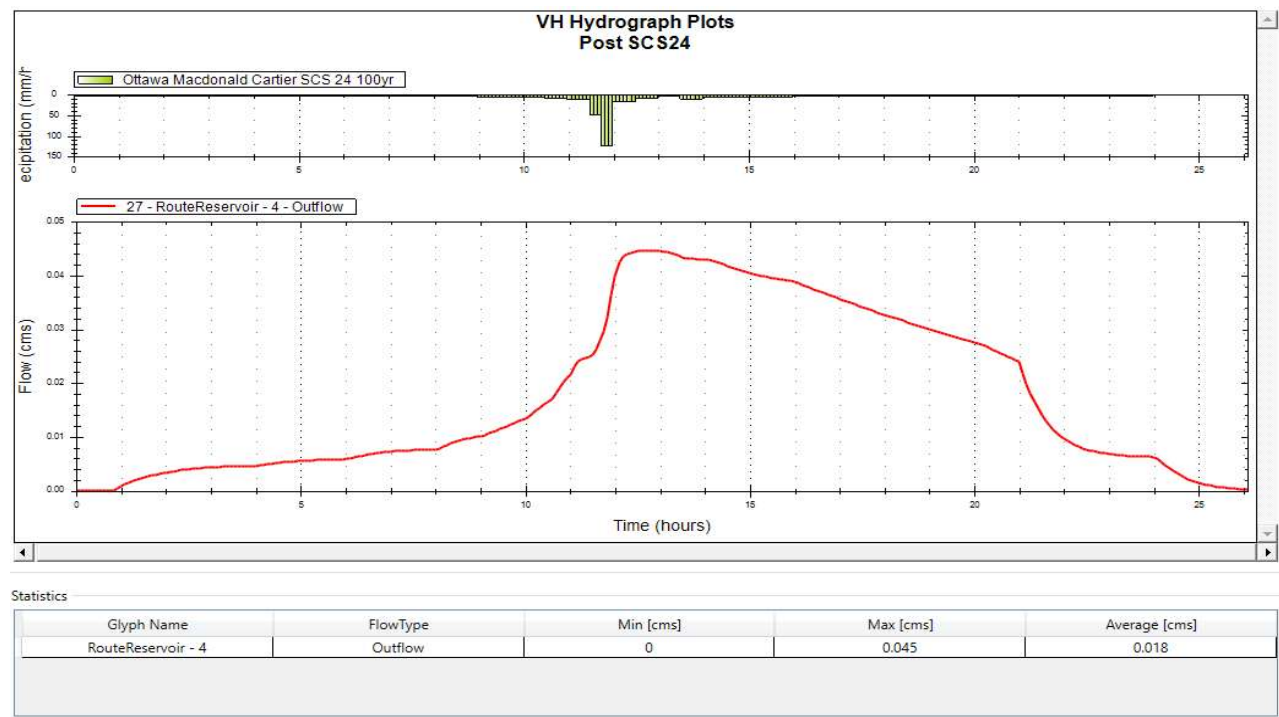

For 100-year storm, proposed SWM pond detention time is 26 hours as calculated by VISUAL OTTHYMO software.

Storm Conditions		Swale Flow Conditions					
Return Period	Peak Flow (m³/s)	Flow Depth	Area (m²)	WP	R	Q (m³/s)	V (m/s)
100-year storm	0.184	0.300	0.42	2.40	0.18	0.266	0.63
Comments:							

Project Information

Drawing Reference

Prepared ByReviewed ByMunicipality

Runoff Coefficient Adjustment

10	1.00	0.00
----	------	------

30	1.20	0.00
----	------	------

Manning's Coefficient

Time of Concentration

IDF Curve Coefficients

Engineer Stamp

[illegible]

PRE CHI

=====

V V I SSSSS U U A L (v 6.2.2015)
V V I SS U U A A L
V V I SS U U AAAAA L
V V I SS U U A A L
VV I SSSSS UUUUU A A LLLLL

000 TTTTT TTTTT H H Y Y M M 000 TM
O O T T H H Y Y MM MM O O
O O T T H H Y M M O O
000 T T H H Y M M 000

Developed and Distributed by Smart City Water Inc
Copyright 2007 - 2022 Smart City Water Inc
All rights reserved.

***** S U M M A R Y O U T P U T *****

Input filename: C:\Program Files (x86)\Visual OTTHYMO 6.2\V02\voin.dat

Output filename:

C:\Users\hyu\AppData\Local\Civica\XH5\2c2d2be-418b-4c4d-a4c4-d228733f752c\1797188a-1803-4bbe-9794-067484109463\scenario

Summary filename:

C:\Users\hyu\AppData\Local\Civica\XH5\2c2d2be-418b-4c4d-a4c4-d228733f752c\1797188a-1803-4bbe-9794-067484109463\scenario

DATE: 08/20/2025

TIME: 10:58:13

USER:

COMMENTS: _____

** SIMULATION : 1 **

W/E COMMAND	HYD ID	DT min	AREA ha	' Qpeak ' cms	Tpeak hrs	R.V. mm	R.C.	Qbase cms
-------------	--------	-----------	------------	------------------	--------------	------------	------	--------------

START @ 0.00 hrs

```

CHIC STORM                      10.0
[ Ptot= 31.86 mm ]
*
** CALIB NASHYD                  0003  1  5.0    1.73    0.04  1.33    9.58 0.30    0.000
[CN=84.0                        ]
[ N = 3.0:Tp 0.27]
*
CHIC STORM                      10.0
[ Ptot= 31.86 mm ]
*
** CALIB NASHYD                  0004  1  5.0    0.14    0.00  1.17    9.55 0.30    0.000
[CN=84.0                        ]
[ N = 3.0:Tp 0.17]
*

```

```

=====
=====

```

```

V   V   I   SSSSS  U   U   A   L                      (v 6.2.2015)
V   V   I   SS    U   U   A A  L
V   V   I   SS    U   U   AAAAA L
V   V   I   SS    U   U   A   A  L
VV    I   SSSSS  UUUUU  A   A  LLLLL

```

```

000  TTTT  TTTT  H   H  Y   Y  M   M  000  TM
O   O   T    T   H   H  Y Y  MM MM  O   O
O   O   T    T   H   H  Y   M   M  O   O
000    T    T   H   H  Y   M   M  000

```

Developed and Distributed by Smart City Water Inc
 Copyright 2007 - 2022 Smart City Water Inc
 All rights reserved.

***** S U M M A R Y O U T P U T *****

Input filename: C:\Program Files (x86)\Visual OTTHYMO 6.2\V02\voin.dat

Output filename:
 C:\Users\hyu\AppData\Local\Civica\XH5\e2c2d2be-418b-4c4d-a4c4-d228733f752c\534287f8-242b-455a-9958-3ef80031fd7f\scenario
 Summary filename:
 C:\Users\hyu\AppData\Local\Civica\XH5\e2c2d2be-418b-4c4d-a4c4-d228733f752c\534287f8-242b-455a-9958-3ef80031fd7f\scenario

DATE: 08/20/2025

TIME: 10:58:13

USER:

COMMENTS: _____

** SIMULATION : 2 **

W/E COMMAND	HYD ID	DT min	AREA ha	Qpeak cms	Tpeak hrs	R.V. mm	R.C.	Qbase cms
-------------	--------	-----------	------------	--------------	--------------	------------	------	--------------

START @ 0.00 hrs

CHIC STORM 10.0
[Ptot= 36.86 mm]

*	** CALIB NASHYD	0003	1	5.0	1.73	0.05	2.25	12.64	0.34	0.000
	[CN=84.0									
	[N = 3.0:Tp 0.27]									

*
CHIC STORM 10.0
[Ptot= 36.86 mm]

*	** CALIB NASHYD	0004	1	5.0	0.14	0.01	2.17	12.60	0.34	0.000
	[CN=84.0									
	[N = 3.0:Tp 0.17]									

*
FINISH

=====

=====

PRE SCS

=====

V V I SSSSS U U A L (v 6.2.2015)
V V I SS U U A A L
V V I SS U U AAAAA L
V V I SS U U A A L
VV I SSSSS UUUUU A A LLLLL

000 TTTTT TTTTT H H Y Y M M 000 TM
O O T T H H Y Y MM MM O O
O O T T H H Y M M O O
000 T T H H Y M M 000

Developed and Distributed by Smart City Water Inc
Copyright 2007 - 2022 Smart City Water Inc
All rights reserved.

***** S U M M A R Y O U T P U T *****

Input filename: C:\Program Files (x86)\Visual OTTHYMO 6.2\V02\voin.dat

Output filename:

C:\Users\hyu\AppData\Local\Civica\XH5\2c2d2be-418b-4c4d-a4c4-d228733f752c\7ac295bd-e705-454d-a39e-5431bd7e237e\scenario

Summary filename:

C:\Users\hyu\AppData\Local\Civica\XH5\2c2d2be-418b-4c4d-a4c4-d228733f752c\7ac295bd-e705-454d-a39e-5431bd7e237e\scenario

DATE: 08/20/2025

TIME: 10:57:17

USER:

COMMENTS: _____

** SIMULATION : 1 **

W/E COMMAND	HYD ID	DT min	AREA ha	' Qpeak ' cms	Tpeak hrs	R.V. mm	R.C.	Qbase cms
-------------	--------	-----------	------------	------------------	--------------	------------	------	--------------

START @ 0.00 hrs

READ STORM 5.0

[Ptot= 49.09 mm]

fname :

C:\Users\hyu\AppData\Local\Temp\7e1e4ba3-c527-4890-955c-e5b4124484ea\a83aa445-7986-4108-a295-abaadc5

remark: Ottawa Macdonald Cartier SCS 24 2yr

*

** CALIB NASHYD 0004 1 5.0 0.14 0.01 12.00 20.95 0.43 0.000

[CN=84.0]

[N = 3.0:Tp 0.17]

*

READ STORM 5.0

[Ptot= 49.09 mm]

fname :

C:\Users\hyu\AppData\Local\Temp\7e1e4ba3-c527-4890-955c-e5b4124484ea\a83aa445-7986-4108-a295-abaadc5

remark: Ottawa Macdonald Cartier SCS 24 2yr

*

** CALIB NASHYD 0003 1 5.0 1.73 0.07 12.17 21.01 0.43 0.000

[CN=84.0]

[N = 3.0:Tp 0.27]

*

=====

V V I SSSSS U U A L (v 6.2.2015)
V V I SS U U A A L
V V I SS U U AAAAA L
V V I SS U U A A L
VV I SSSSS UUUUU A A LLLLL

000 TTTT TTTT H H Y Y M M 000 TM
O O T T H H Y Y MM MM O O
O O T T H H Y M M O O
000 T T H H Y M M 000

Developed and Distributed by Smart City Water Inc

Copyright 2007 - 2022 Smart City Water Inc

All rights reserved.

***** SUMMARY OUTPUT *****

Input filename: C:\Program Files (x86)\Visual OTTHYM0 6.2\V02\voin.dat

Output filename:

C:\Users\hyu\AppData\Local\Civica\XH5\e2c2d2be-418b-4c4d-a4c4-d228733f752c\9460e25e-

c627-420d-8b62-75c7a7bb36de\scenario

Summary filename:

C:\Users\hyu\AppData\Local\Civica\XH5\2c2d2be-418b-4c4d-a4c4-d228733f752c\9460e25e-c627-420d-8b62-75c7a7bb36de\scenario

DATE: 08/20/2025

TIME: 10:57:18

USER:

COMMENTS: _____

** SIMULATION : 2 **

W/E COMMAND	HYD ID	DT min	AREA ha	' Qpeak ' cms	Tpeak hrs	R.V. mm	R.C.	Qbase cms
-------------	--------	-----------	------------	------------------	--------------	------------	------	--------------

START @ 0.00 hrs

READ STORM 5.0

[Ptot=111.87 mm]

fname :

C:\Users\hyu\AppData\Local\Temp\7e1e4ba3-c527-4890-955c-e5b4124484ea\20e7578-d439-4ffb-8edc-8fe2588

remark: Ottawa Macdonald Cartier SCS 24 100yr

*

** CALIB NASHYD 0004 1 5.0 0.14 0.03 12.00 73.30 0.66 0.000

[CN=84.0]

[N = 3.0:Tp 0.17]

*

READ STORM 5.0

[Ptot=111.87 mm]

fname :

C:\Users\hyu\AppData\Local\Temp\7e1e4ba3-c527-4890-955c-e5b4124484ea\20e7578-d439-4ffb-8edc-8fe2588

remark: Ottawa Macdonald Cartier SCS 24 100yr

*

** CALIB NASHYD 0003 1 5.0 1.73 0.26 12.08 73.52 0.66 0.000

[CN=84.0]

[N = 3.0:Tp 0.27]

*

FINISH

=====

=====

POST CHI

=====

V V I SSSSS U U A L (v 6.2.2015)
V V I SS U U A A L
V V I SS U U AAAAA L
V V I SS U U A A L
VV I SSSSS UUUUU A A LLLLL

000 TTTTT TTTTT H H Y Y M M 000 TM
O O T T H H Y Y MM MM O O
O O T T H H Y M M O O
000 T T H H Y M M 000

Developed and Distributed by Smart City Water Inc
Copyright 2007 - 2022 Smart City Water Inc
All rights reserved.

***** S U M M A R Y O U T P U T *****

Input filename: C:\Program Files (x86)\Visual OTTHYMO 6.2\V02\voin.dat

Output filename:

C:\Users\hyu\AppData\Local\Civica\XH5\2c2d2be-418b-4c4d-a4c4-d228733f752c\94514945-66e0-46aa-99d8-33d13997a96b\scenario

Summary filename:

C:\Users\hyu\AppData\Local\Civica\XH5\2c2d2be-418b-4c4d-a4c4-d228733f752c\94514945-66e0-46aa-99d8-33d13997a96b\scenario

DATE: 08/20/2025

TIME: 10:59:51

USER:

COMMENTS: _____

** SIMULATION : 1 **

W/E COMMAND	HYD ID	DT min	AREA ha	' Qpeak ' cms	Tpeak hrs	R.V. mm	R.C.	Qbase cms
-------------	--------	-----------	------------	------------------	--------------	------------	------	--------------

START @ 0.00 hrs

```

CHIC STORM                      10.0
[ Ptot= 31.86 mm ]
*
** CALIB NASHYD                  0030  1  5.0    0.13    0.00  1.17   9.55 0.30   0.000
[CN=84.0                        ]
[ N = 3.0:Tp 0.17]
*
CHIC STORM                      10.0
[ Ptot= 31.86 mm ]
*
* CALIB STANDHYD                0032  1  5.0    1.74    0.24  1.00  23.19 0.73   0.000
[I%=67.0:S%= 2.00]
*
** Reservoir
OUTFLOW:                        0031  1  5.0    1.74    0.03  1.58  23.16 n/a   0.000
*

```

```

=====
=====

```

```

V  V  I  SSSSS  U  U  A  L          (v 6.2.2015)
V  V  I  SS    U  U  A  A  L
V  V  I  SS    U  U  AAAAA L
V  V  I  SS    U  U  A  A  L
VV    I  SSSSS  UUUUU  A  A  LLLLL

```

```

000  TTTTT  TTTTT  H  H  Y  Y  M  M  000  TM
O  O  T  T  H  H  Y  Y  MM MM  O  O
O  O  T  T  H  H  Y  M  M  O  O
000  T  T  H  H  Y  M  M  000

```

Developed and Distributed by Smart City Water Inc
 Copyright 2007 - 2022 Smart City Water Inc
 All rights reserved.

***** S U M M A R Y O U T P U T *****

Input filename: C:\Program Files (x86)\Visual OTTHYM0 6.2\V02\voin.dat

Output filename:

C:\Users\hyu\AppData\Local\Civica\XH5\e2c2d2be-418b-4c4d-a4c4-d228733f752c\802e2e82-a7f3-4573-bc19-493105733e18\scenario

Summary filename:

C:\Users\hyu\AppData\Local\Civica\XH5\e2c2d2be-418b-4c4d-a4c4-d228733f752c\802e2e82-a7f3-4573-bc19-493105733e18\scenario

DATE: 08/20/2025

TIME: 10:59:51

USER:

COMMENTS: _____

** SIMULATION : 2 **

W/E COMMAND	HYD ID	DT min	AREA ha	' '	Qpeak cms	Tpeak hrs	R.V. mm	R.C.	Qbase cms
-------------	--------	-----------	------------	--------	--------------	--------------	------------	------	--------------

START @ 0.00 hrs

CHIC STORM 10.0
[Ptot= 36.86 mm]

*

** CALIB NASHYD 0030 1 5.0 0.13 0.00 2.17 12.60 0.34 0.000
[CN=84.0]
[N = 3.0:Tp 0.17]

*

CHIC STORM 10.0
[Ptot= 36.86 mm]

*

* CALIB STANDHYD 0032 1 5.0 1.74 0.25 2.00 27.39 0.74 0.000
[I%=67.0:S%= 2.00]

*

** Reservoir
OUTFLOW: 0031 1 5.0 1.74 0.03 2.58 27.36 n/a 0.000

*

=====
=====

V	V	I	SSSSS	U	U	A	L				(v 6.2.2015)
V	V	I	SS	U	U	A	A	L			
V	V	I	SS	U	U	AAAAA	L				
V	V	I	SS	U	U	A	A	L			
VV		I	SSSSS	UUUUU	A	A	LLLLL				

000	TTTTT	TTTTT	H	H	Y	Y	M	M	000	TM	
0	0	T	T	H	H	Y	Y	MM	MM	O	O
0	0	T	T	H	H	Y		M	M	O	O
000	T	T	H	H	Y		M	M	000		

Developed and Distributed by Smart City Water Inc
Copyright 2007 - 2022 Smart City Water Inc
All rights reserved.

***** S U M M A R Y O U T P U T *****

Input filename: C:\Program Files (x86)\Visual OTTHYM0 6.2\V02\voin.dat

Output filename:

C:\Users\hyu\AppData\Local\Civica\XH5\2c2d2be-418b-4c4d-a4c4-d228733f752c\ee31136a-3779-4040-9bcf-769891f328a9\scenario

Summary filename:

C:\Users\hyu\AppData\Local\Civica\XH5\2c2d2be-418b-4c4d-a4c4-d228733f752c\ee31136a-3779-4040-9bcf-769891f328a9\scenario

DATE: 08/20/2025

TIME: 10:59:51

USER:

COMMENTS: _____

 ** SIMULATION : 3 **

W/E COMMAND	HYD ID	DT min	AREA ha	Qpeak cms	Tpeak hrs	R.V. mm	R.C.	Qbase cms
-------------	--------	--------	---------	-----------	-----------	---------	------	-----------

START @ 0.00 hrs

CHIC STORM 10.0
 [Ptot= 71.66 mm]

** CALIB NASHYD	0030	1	5.0	0.13	0.02	1.08	38.49	0.54	0.000
[CN=84.0]									
[N = 3.0:Tp 0.17]									

CHIC STORM 10.0
 [Ptot= 71.66 mm]

* CALIB STANDHYD	0032	1	5.0	1.74	0.65	1.00	58.27	0.81	0.000
[I%=67.0:S%= 2.00]									

** Reservoir									
OUTFLOW:	0031	1	5.0	1.74	0.04	1.92	58.24	n/a	0.000

FINISH

=====

```
=====
=====
```

```

V   V   I   SSSSS U   U   A   L           (v 6.2.2015)
V   V   I   SS    U   U   A A   L
V   V   I   SS    U   U   AAAAA L
V   V   I   SS    U   U   A   A   L
VV     I   SSSSS UUUUU A   A   LLLLL

```

```

000   TTTTT TTTTT H   H   Y   Y   M   M   000   TM
O   O   T     T   H   H   Y   Y   MM MM   O   O
O   O   T     T   H   H   Y     M   M   O   O
000     T     T   H   H   Y     M   M   000

```

Developed and Distributed by Smart City Water Inc
 Copyright 2007 - 2022 Smart City Water Inc
 All rights reserved.

***** S U M M A R Y O U T P U T *****

Input filename: C:\Program Files (x86)\Visual OTTHYMO 6.2\V02\voin.dat

Output filename:

C:\Users\hyu\AppData\Local\Civica\XH5\e2c2d2be-418b-4c4d-a4c4-d228733f752c\30c49944-173c-4d7b-ba19-aef5c83a1a7d\scenario

Summary filename:

C:\Users\hyu\AppData\Local\Civica\XH5\e2c2d2be-418b-4c4d-a4c4-d228733f752c\30c49944-173c-4d7b-ba19-aef5c83a1a7d\scenario

DATE: 08/20/2025

TIME: 10:59:51

USER:

COMMENTS: _____

```

*****
** SIMULATION : 4 **
*****

```

W/E COMMAND	HYD ID	DT min	AREA ha	' Qpeak ' cms	Tpeak hrs	R.V. mm	R.C.	Qbase cms
-------------	--------	-----------	------------	------------------	--------------	------------	------	--------------

START @ 0.00 hrs

*	CHIC STORM [Ptot= 82.32 mm]			10.0						
**	CALIB NASHYD [CN=84.0 [N = 3.0:Tp 0.17]	0030	1	5.0	0.13	0.02	2.08	47.39	0.58	0.000
*	CHIC STORM [Ptot= 82.32 mm]			10.0						
*	CALIB STANDHYD [I%=67.0:S%= 2.00]	0032	1	5.0	1.74	0.66	2.00	68.10	0.83	0.000
**	Reservoir OUTFLOW:	0031	1	5.0	1.74	0.04	2.92	68.07	n/a	0.000

POST SCS

=====

V V I SSSSS U U A L (v 6.2.2015)
V V I SS U U A A L
V V I SS U U AAAAA L
V V I SS U U A A L
VV I SSSSS UUUUU A A LLLLL

000 TTTTT TTTTT H H Y Y M M 000 TM
O O T T H H Y Y MM MM O O
O O T T H H Y M M O O
000 T T H H Y M M 000

Developed and Distributed by Smart City Water Inc
Copyright 2007 - 2022 Smart City Water Inc
All rights reserved.

***** S U M M A R Y O U T P U T *****

Input filename: C:\Program Files (x86)\Visual OTTHYMO 6.2\V02\voin.dat

Output filename:

C:\Users\hyu\AppData\Local\Civica\XH5\2c2d2be-418b-4c4d-a4c4-d228733f752c\c9fa69aa-7cbe-4bba-942c-2c766e95ce75\scenario

Summary filename:

C:\Users\hyu\AppData\Local\Civica\XH5\2c2d2be-418b-4c4d-a4c4-d228733f752c\c9fa69aa-7cbe-4bba-942c-2c766e95ce75\scenario

DATE: 08/20/2025

TIME: 11:00:13

USER:

COMMENTS: _____

** SIMULATION : 1 **

W/E COMMAND	HYD ID	DT min	AREA ha	' Qpeak ' cms	Tpeak hrs	R.V. mm	R.C.	Qbase cms
-------------	--------	-----------	------------	------------------	--------------	------------	------	--------------

START @ 0.00 hrs

READ STORM 5.0

[Ptot= 49.09 mm]

fname :

C:\Users\hyu\AppData\Local\Temp\6721d922-4024-4fee-8fc1-dd050a0ff3fa\a83aa445-7986-4108-a295-abaadc5

remark: Ottawa Macdonald Cartier SCS 24 2yr

*

** CALIB NASHYD 0029 1 5.0 0.13 0.01 12.00 20.95 0.43 0.000

[CN=84.0]

[N = 3.0:Tp 0.17]

*

READ STORM 5.0

[Ptot= 49.09 mm]

fname :

C:\Users\hyu\AppData\Local\Temp\6721d922-4024-4fee-8fc1-dd050a0ff3fa\a83aa445-7986-4108-a295-abaadc5

remark: Ottawa Macdonald Cartier SCS 24 2yr

*

* CALIB STANDHYD 0028 1 5.0 1.74 0.19 12.00 37.97 0.77 0.000

[I%=67.0:S%= 2.00]

*

** Reservoir

OUTFLOW: 0027 1 5.0 1.74 0.03 12.50 37.94 n/a 0.000

*

=====

V V I SSSSS U U A L (v 6.2.2015)
V V I SS U U A A L
V V I SS U U AAAAA L
V V I SS U U A A L
VV I SSSSS UUUUU A A LLLLL

000 TTTT TTTT H H Y Y M M 000 TM
O O T T H H Y Y MM MM O O
O O T T H H Y M M O O
000 T T H H Y M M 000

Developed and Distributed by Smart City Water Inc

Copyright 2007 - 2022 Smart City Water Inc

All rights reserved.

***** SUMMARY OUTPUT *****

Input filename: C:\Program Files (x86)\Visual OTTHYMO 6.2\V02\voin.dat

Output filename:
C:\Users\hyu\AppData\Local\Civica\XH5\2c2d2be-418b-4c4d-a4c4-d228733f752c\27a7ce61-35c3-493d-b880-631f56b7bff7\scenario

Summary filename:
C:\Users\hyu\AppData\Local\Civica\XH5\2c2d2be-418b-4c4d-a4c4-d228733f752c\27a7ce61-35c3-493d-b880-631f56b7bff7\scenario

DATE: 08/20/2025

TIME: 11:00:13

USER:

COMMENTS: _____

** SIMULATION : 2 **

W/E COMMAND	HYD ID	DT min	AREA ha	Qpeak cms	Tpeak hrs	R.V. mm	R.C.	Qbase cms
-------------	--------	-----------	------------	--------------	--------------	------------	------	--------------

START @ 0.00 hrs

READ STORM 5.0

[Ptot=111.87 mm]

fname :

C:\Users\hyu\AppData\Local\Temp\6721d922-4024-4fee-8fc1-dd050a0ff3fa\20e7578-d439-4ffb-8edc-8fe2588

remark: Ottawa Macdonald Cartier SCS 24 100yr

*

** CALIB NASHYD	0029	1	5.0	0.13	0.03	12.00	73.30	0.66	0.000
[CN=84.0]									
[N = 3.0:Tp 0.17]									

*

READ STORM 5.0

[Ptot=111.87 mm]

fname :

C:\Users\hyu\AppData\Local\Temp\6721d922-4024-4fee-8fc1-dd050a0ff3fa\20e7578-d439-4ffb-8edc-8fe2588

remark: Ottawa Macdonald Cartier SCS 24 100yr

*

* CALIB STANDHYD	0028	1	5.0	1.74	0.51	12.00	95.89	0.86	0.000
[I%=67.0:S%= 2.00]									

*

** Reservoir									
OUTFLOW:	0027	1	5.0	1.74	0.04	12.67	95.86	n/a	0.000

*

FINISH

=====

=====

Stormceptor® EF Sizing Report

Imbrium® Systems

ESTIMATED NET ANNUAL SEDIMENT (TSS) LOAD REDUCTION

08/19/2025

Province:	Ontario	Project Name:	1981 Century Road
City:	Ottawa	Project Number:	523654
Nearest Rainfall Station:	OTTAWA CDA RCS	Designer Name:	David Fendler
Climate Station Id:	6105978	Designer Company:	Tatham
Years of Rainfall Data:	20	Designer Email:	dfendler@tathameng.com
		Designer Phone:	613-747-3636
Site Name:	201	EOR Name:	
		EOR Company:	
Drainage Area (ha):	1.74	EOR Email:	
% Imperviousness:	67.00	EOR Phone:	
Runoff Coefficient 'c': 0.70			

Particle Size Distribution:	Fine
Target TSS Removal (%):	80.0

Required Water Quality Runoff Volume Capture (%):	90.00
Estimated Water Quality Flow Rate (L/s):	39.42
Oil / Fuel Spill Risk Site?	Yes
Upstream Flow Control?	Yes
Upstream Orifice Control Flow Rate to Stormceptor (L/s):	45.00
Peak Conveyance (maximum) Flow Rate (L/s):	
Influent TSS Concentration (mg/L):	100
Estimated Average Annual Sediment Load (kg/yr):	658
Estimated Average Annual Sediment Volume (L/yr):	535

Net Annual Sediment (TSS) Load Reduction Sizing Summary

Stormceptor Model	TSS Removal Provided (%)
EFO4	69
EFO5	77
EFO6	83
EFO8	89
EFO10	93

Recommended Stormceptor EFO Model: **EFO6**
Estimated Net Annual Sediment (TSS) Load Reduction (%): **83**
Water Quality Runoff Volume Capture (%): **> 90**

Stormceptor® EF Sizing Report

THIRD-PARTY TESTING AND VERIFICATION

► **Stormceptor® EF and Stormceptor® EFO** are the latest evolutions in the Stormceptor® oil-grit separator (OGS) technology series, and are designed to remove a wide variety of pollutants from stormwater and snowmelt runoff. These technologies have been third-party tested in accordance with the Canadian ETV **Procedure for Laboratory Testing of Oil-Grit Separators** and performance has been third-party verified in accordance with the **ISO 14034 Environmental Technology Verification (ETV)** protocol.

PERFORMANCE

► **Stormceptor® EF and EFO** remove stormwater pollutants through gravity separation and floatation, and feature a patent-pending design that generates positive removal of total suspended solids (TSS) throughout each storm event, including high-intensity storms. Captured pollutants include sediment, free oils, and sediment-bound pollutants such as nutrients, heavy metals, and petroleum hydrocarbons. Stormceptor is sized to remove a high level of TSS from the frequent rainfall events that contribute the vast majority of annual runoff volume and pollutant load. The technology incorporates an internal bypass to convey excessive stormwater flows from high-intensity storms through the device without resuspension and washout (scour) of previously captured pollutants. Proper routine maintenance ensures high pollutant removal performance and protection of downstream waterways.

PARTICLE SIZE DISTRIBUTION (PSD)

► The **Canadian ETV PSD** shown in the table below was used, or in part, for this sizing. This is the identical PSD that is referenced in the Canadian ETV **Procedure for Laboratory Testing of Oil-Grit Separators** for both sediment removal testing and scour testing. The Canadian ETV PSD contains a wide range of particle sizes in the sand and silt fractions, and is considered reasonably representative of the particle size fractions found in typical urban stormwater runoff.

Particle Size (µm)	Percent Less Than	Particle Size Fraction (µm)	Percent
1000	100	500-1000	5
500	95	250-500	5
250	90	150-250	15
150	75	100-150	15
100	60	75-100	10
75	50	50-75	5
50	45	20-50	10
20	35	8-20	15
8	20	5-8	10
5	10	2-5	5
2	5	<2	5

Stormceptor® EF Sizing Report


Upstream Flow Controlled Results

Rainfall Intensity (mm / hr)	Percent Rainfall Volume (%)	Cumulative Rainfall Volume (%)	Flow Rate (L/s)	Flow Rate (L/min)	Surface Loading Rate (L/min/m²)	Removal Efficiency (%)	Incremental Removal (%)	Cumulative Removal (%)
0.50	8.6	8.6	1.70	102.0	39.0	100	8.6	8.6
1.00	20.3	29.0	3.40	204.0	77.0	100	20.3	29.0
2.00	16.2	45.2	6.79	407.0	155.0	89	14.5	43.5
3.00	12.0	57.2	10.19	611.0	232.0	82	9.8	53.3
4.00	8.4	65.6	13.58	815.0	310.0	78	6.6	59.9
5.00	5.9	71.6	16.98	1019.0	387.0	75	4.4	64.3
6.00	4.6	76.2	20.37	1222.0	465.0	71	3.3	67.6
7.00	3.1	79.3	23.77	1426.0	542.0	67	2.1	69.7
8.00	2.7	82.0	27.17	1630.0	620.0	64	1.8	71.4
9.00	3.3	85.3	30.56	1834.0	697.0	64	2.1	73.6
10.00	2.3	87.6	33.96	2037.0	775.0	63	1.5	75.0
11.00	1.6	89.2	37.35	2241.0	852.0	63	1.0	76.0
12.00	1.3	90.5	40.75	2445.0	930.0	62	0.8	76.8
13.00	9.5	100.0	44.14	2649.0	1007.0	62	5.8	82.7
14.00	0.0	100.0	45.00	2700.0	1027.0	61	0.0	82.7
15.00	0.0	100.0	45.00	2700.0	1027.0	61	0.0	82.7
16.00	0.0	100.0	45.00	2700.0	1027.0	61	0.0	82.7
17.00	0.0	100.0	45.00	2700.0	1027.0	61	0.0	82.7
18.00	0.0	100.0	45.00	2700.0	1027.0	61	0.0	82.7
19.00	0.0	100.0	45.00	2700.0	1027.0	61	0.0	82.7
20.00	0.0	100.0	45.00	2700.0	1027.0	61	0.0	82.7
21.00	0.0	100.0	45.00	2700.0	1027.0	61	0.0	82.7
22.00	0.0	100.0	45.00	2700.0	1027.0	61	0.0	82.7
23.00	0.0	100.0	45.00	2700.0	1027.0	61	0.0	82.7
24.00	0.0	100.0	45.00	2700.0	1027.0	61	0.0	82.7
25.00	0.0	100.0	45.00	2700.0	1027.0	61	0.0	82.7
30.00	0.0	100.0	45.00	2700.0	1027.0	61	0.0	82.7
35.00	0.0	100.0	45.00	2700.0	1027.0	61	0.0	82.7
40.00	0.0	100.0	45.00	2700.0	1027.0	61	0.0	82.7
45.00	0.0	100.0	45.00	2700.0	1027.0	61	0.0	82.7
Estimated Net Annual Sediment (TSS) Load Reduction =								83 %


Climate Station ID: 6105978 Years of Rainfall Data: 20

Stormceptor®EF Sizing Report

RAINFALL DATA FROM OTTAWA CDA RCS RAINFALL STATION

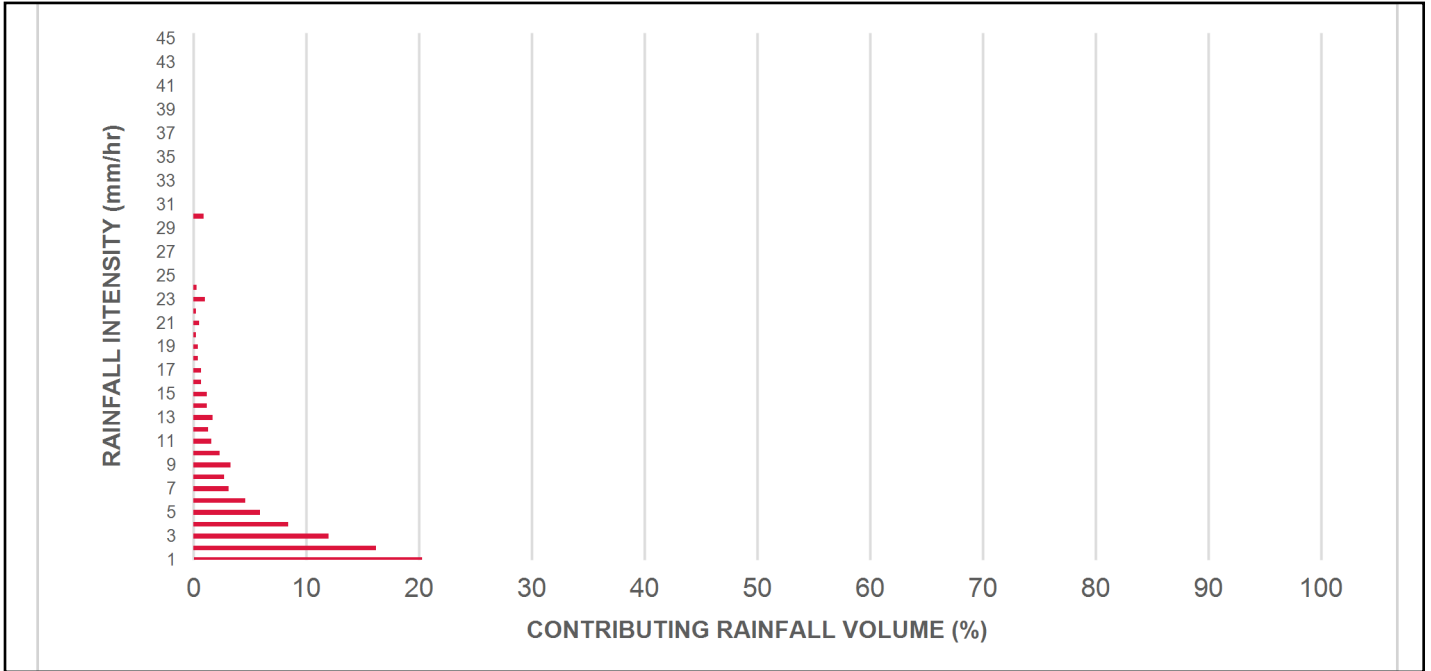

INCREMENTAL AND CUMULATIVE TSS REMOVAL FOR THE RECOMMENDED STORMCEPTOR® MODEL

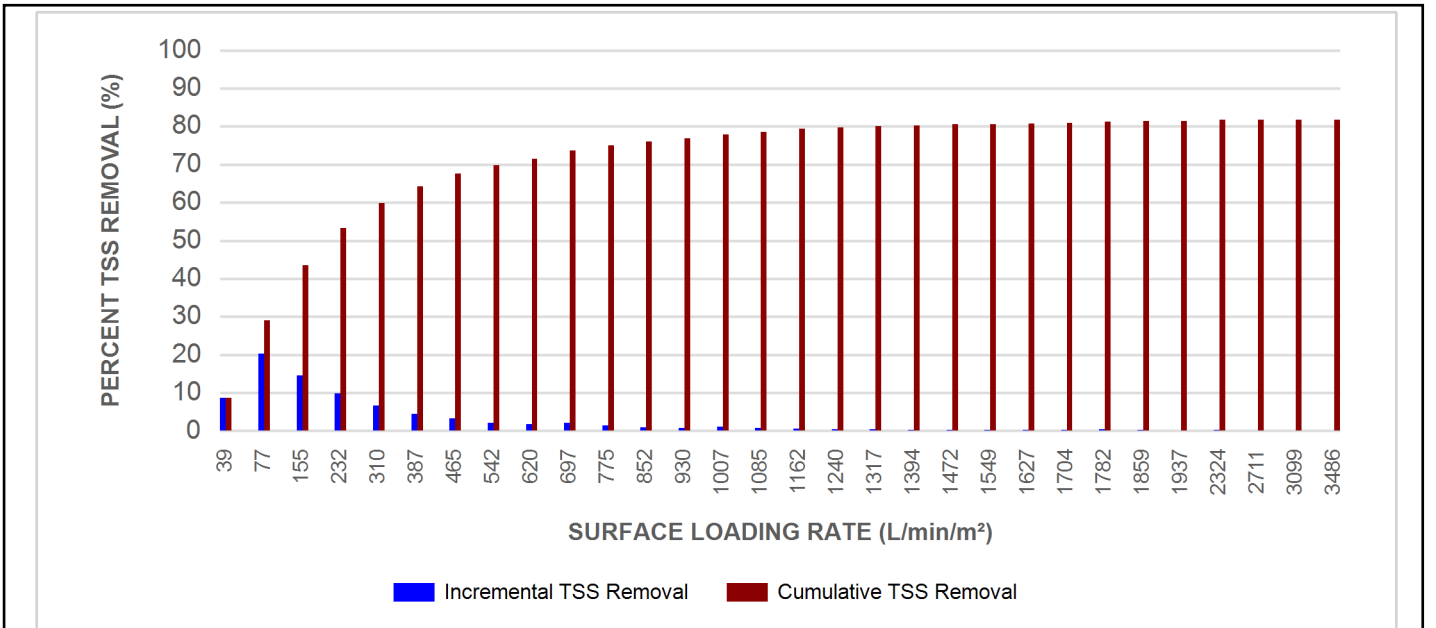

Stormceptor® EF Sizing Report

Maximum Pipe Diameter / Peak Conveyance

Stormceptor EF / EFO	Model Diameter		Min Angle Inlet / Outlet Pipes	Max Inlet Pipe Diameter		Max Outlet Pipe Diameter		Peak Conveyance Flow Rate	
	(m)	(ft)		(mm)	(in)	(mm)	(in)	(L/s)	(cfs)
EF4 / EFO4	1.2	4	90	609	24	609	24	425	15
EF5 / EFO5	1.5	5	90	762	30	762	30	710	25
EF6 / EFO6	1.8	6	90	914	36	914	36	990	35
EF8 / EFO8	2.4	8	90	1219	48	1219	48	1700	60
EF10 / EFO10	3.0	10	90	1828	72	1828	72	2830	100
EF12 / EFO12	3.6	12	90	1828	72	1828	72	2830	100

SCOUR PREVENTION AND ONLINE CONFIGURATION



► **Stormceptor® EF and EFO** feature an internal bypass and superior scour prevention technology that have been demonstrated in third-party testing according to the scour testing provisions of the Canadian ETV **Procedure for Laboratory Testing of Oil-Grit Separators**, and the exceptional scour test performance has been third-party verified in accordance with the ISO 14034 ETV protocol. As a result, Stormceptor EF and EFO are approved for online installation, eliminating the need for costly additional bypass structures, piping, and installation expense.

DESIGN FLEXIBILITY


► **Stormceptor® EF and EFO** offers design flexibility in one simplified platform, accepting stormwater flow from a single inlet pipe or multiple inlet pipes, and/or surface runoff through an inlet grate. The device can also serve as a junction structure, accommodate a 90-degree inlet-to-outlet bend angle, and can be modified to ensure performance in submerged conditions.

OIL CAPTURE AND RETENTION

► While Stormceptor® EF will capture and retain oil from dry weather spills and low intensity runoff, **Stormceptor® EFO** has demonstrated superior oil capture and greater than 99% oil retention in third-party testing according to the light liquid re-entrainment testing provisions of the Canadian ETV **Procedure for Laboratory Testing of Oil-Grit Separators**. Stormceptor EFO is recommended for sites where oil capture and retention is a requirement.

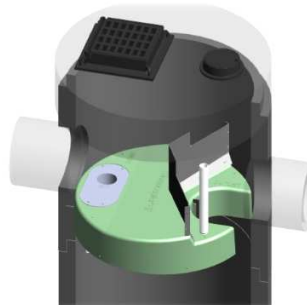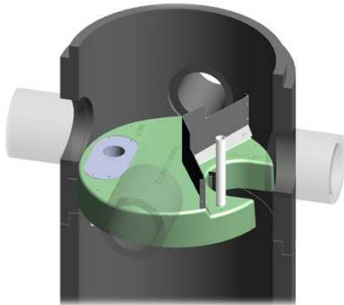

Stormceptor® EF Sizing Report

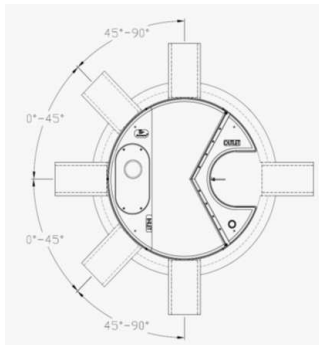

INLET-TO-OUTLET DROP

Elevation differential between inlet and outlet pipe inverts is dictated by the angle at which the inlet pipe(s) enters the unit.

0° - 45° : The inlet pipe is 1-inch (25mm) higher than the outlet pipe.

45° - 90° : The inlet pipe is 2-inches (50mm) higher than the outlet pipe.

HEAD LOSS

The head loss through Stormceptor EF is similar to that of a 60-degree bend structure. The applicable K value for calculating minor losses through the unit is 1.1.

For submerged conditions the applicable K value is 3.0.

Pollutant Capacity

Stormceptor EF / EFO	Model Diameter		Depth (Outlet Pipe Invert to Sump Floor)		Oil Volume		Recommended Sediment Maintenance Depth *		Maximum Sediment Volume *		Maximum Sediment Mass **	
	(m)	(ft)	(m)	(ft)	(L)	(Gal)	(mm)	(in)	(L)	(ft³)	(kg)	(lb)
EF4 / EFO4	1.2	4	1.52	5.0	265	70	203	8	1190	42	1904	5250
EF5 / EFO5	1.5	5	1.62	5.3	420	111	305	10	2124	75	2612	5758
EF6 / EFO6	1.8	6	1.93	6.3	610	160	305	12	3470	123	5552	15375
EF8 / EFO8	2.4	8	2.59	8.5	1070	280	610	24	8780	310	14048	38750
EF10 / EFO10	3.0	10	3.25	10.7	1670	440	610	24	17790	628	28464	78500
EF12 / EFO12	3.6	12	3.89	12.8	2475	655	610	24	31220	1103	49952	137875

*Increased sump depth may be added to increase sediment storage capacity

** Average density of wet packed sediment in sump = 1.6 kg/L (100 lb/ft³)

Feature	Benefit	Feature Appeals To
Patent-pending enhanced flow treatment and scour prevention technology	Superior, verified third-party performance	Regulator, Specifying & Design Engineer
Third-party verified light liquid capture and retention for EFO version	Proven performance for fuel/oil hotspot locations	Regulator, Specifying & Design Engineer, Site Owner
Functions as bend, junction or inlet structure	Design flexibility	Specifying & Design Engineer
Minimal drop between inlet and outlet	Site installation ease	Contractor
Large diameter outlet riser for inspection and maintenance	Easy maintenance access from grade	Maintenance Contractor & Site Owner

STANDARD STORMCEPTOR EF/EFO DRAWINGS

For standard details, please visit <http://www.imbriumsystems.com/stormwater-treatment-solutions/stormceptor-ef>

STANDARD STORMCEPTOR EF/EFO SPECIFICATION

For specifications, please visit <http://www.imbriumsystems.com/stormwater-treatment-solutions/stormceptor-ef>

STANDARD PERFORMANCE SPECIFICATION FOR “OIL GRIT SEPARATOR” (OGS) STORMWATER QUALITY TREATMENT DEVICE

PART 1 – GENERAL

1.1 WORK INCLUDED

This section specifies requirements for selecting, sizing, and designing an underground Oil Grit Separator (OGS) device for stormwater quality treatment, with third-party testing results and a Statement of Verification in accordance with ISO 14034 Environmental Management – Environmental Technology Verification (ETV).

1.2 REFERENCE STANDARDS & PROCEDURES

ISO 14034:2016 Environmental management – Environmental technology verification (ETV)

Canadian Environmental Technology Verification (ETV) Program's **Procedure for Laboratory Testing of Oil-Grit Separators**

1.3 SUBMITTALS

1.3.1 All submittals, including sizing reports & shop drawings, shall be submitted upon request with each order to the contractor then forwarded to the Engineer of Record for review and acceptance. Shop drawings shall detail all OGS components, elevations, and sequence of construction.

1.3.2 Alternative devices shall have features identical to or greater than the specified device, including: treatment chamber diameter, treatment chamber wet volume, sediment storage volume, and oil storage volume.

1.3.3 Unless directed otherwise by the Engineer of Record, OGS stormwater quality treatment product substitutions or alternatives submitted within ten days prior to project bid shall not be accepted. All alternatives or substitutions submitted shall be signed and sealed by a local registered Professional Engineer, based on the exact same criteria detailed in Section 3, in entirety, subject to review and approval by the Engineer of Record.

PART 2 – PRODUCTS

2.1 OGS POLLUTANT STORAGE

The OGS device shall include a sump for sediment storage, and a protected volume for the capture and storage of petroleum hydrocarbons and buoyant gross pollutants. The minimum sediment & petroleum hydrocarbon storage capacity shall be as follows:

2.1.1	4 ft (1219 mm) Diameter OGS Units:	1.19 m ³ sediment / 265 L oil
	5 ft (1524 mm) Diameter OGS Units:	1.95 m ³ sediment / 420 L oil
	6 ft (1829 mm) Diameter OGS Units:	3.48 m ³ sediment / 609 L oil
	8 ft (2438 mm) Diameter OGS Units:	8.78 m ³ sediment / 1,071 L oil
	10 ft (3048 mm) Diameter OGS Units:	17.78 m ³ sediment / 1,673 L oil
	12 ft (3657 mm) Diameter OGS Units:	31.23 m ³ sediment / 2,476 L oil

PART 3 – PERFORMANCE & DESIGN

Stormceptor® EF Sizing Report

3.1 GENERAL

The OGS stormwater quality treatment device shall be verified in accordance with ISO 14034:2016 Environmental management – Environmental technology verification (ETV). The OGS stormwater quality treatment device shall remove oil, sediment and gross pollutants from stormwater runoff during frequent wet weather events, and retain these pollutants during less frequent high flow wet weather events below the insert within the OGS for later removal during maintenance. The Manufacturer shall have at least ten (10) years of local experience, history and success in engineering design, manufacturing and production and supply of OGS stormwater quality treatment device systems, acceptable to the Engineer of Record.

3.2 SIZING METHODOLOGY

The OGS device shall be engineered, designed and sized to provide stormwater quality treatment based on treating a minimum of 90 percent of the average annual runoff volume and a minimum removal of an annual average 60% of the sediment (TSS) load based on the Particle Size Distribution (PSD) specified in the sizing report for the specified device. Sizing of the OGS shall be determined by use of a minimum ten (10) years of local historical rainfall data provided by Environment Canada. Sizing shall also be determined by use of the sediment removal performance data derived from the ISO 14034 ETV third-party verified laboratory testing data from testing conducted in accordance with the Canadian ETV protocol Procedure for Laboratory Testing of Oil-Grit Separators, as follows:

3.2.1 Sediment removal efficiency for a given surface loading rate and its associated flow rate shall be based on sediment removal efficiency demonstrated at the seven (7) tested surface loading rates specified in the protocol, ranging 40 L/min/m² to 1400 L/min/m², and as stated in the ISO 14034 ETV Verification Statement for the OGS device.

3.2.2 Sediment removal efficiency for surface loading rates between 40 L/min/m² and 1400 L/min/m² shall be based on linear interpolation of data between consecutive tested surface loading rates.

3.2.3 Sediment removal efficiency for surface loading rates less than the lowest tested surface loading rate of 40 L/min/m² shall be assumed to be identical to the sediment removal efficiency at 40 L/min/m². No extrapolation shall be allowed that results in a sediment removal efficiency that is greater than that demonstrated at 40 L/min/m².

3.2.4 Sediment removal efficiency for surface loading rates greater than the highest tested surface loading rate of 1400 L/min/m² shall assume zero sediment removal for the portion of flow that exceeds 1400 L/min/m², and shall be calculated using a simple proportioning formula, with 1400 L/min/m² in the numerator and the higher surface loading rate in the denominator, and multiplying the resulting fraction times the sediment removal efficiency at 1400 L/min/m².

The OGS device shall also have sufficient annual sediment storage capacity as specified and calculated in Section 2.1.

3.3 CANADIAN ETV or ISO 14034 ETV VERIFICATION OF SCOUR TESTING

The OGS device shall have Canadian ETV or ISO 14034 ETV Verification of third-party scour testing conducted in accordance with the Canadian ETV Program's **Procedure for Laboratory Testing of Oil-Grit Separators**.

3.3.1 To be acceptable for on-line installation, the OGS device must demonstrate an average scour test effluent concentration less than 10 mg/L at each surface loading rate tested, up to and including 2600 L/min/m².

3.4 LIGHT LIQUID RE-ENTRAINMENT SIMULATION TESTING

The OGS device shall have Canadian ETV or ISO 14034 ETV Verification of completed third-party Light Liquid

Stormceptor® EF Sizing Report

Re-entrainment Simulation Testing in accordance with the Canadian ETV **Program's Procedure for Laboratory Testing of Oil-Grit Separators**, with results reported within the Canadian ETV or ISO 14034 ETV verification. This re-entrainment testing is conducted with the device pre-loaded with low density polyethylene (LDPE) plastic beads as a surrogate for light liquids such as oil and fuel. Testing is conducted on the same OGS unit tested for sediment removal to assess whether light liquids captured after a spill are effectively retained at high flow rates.

3.4.1 For an OGS device to be an acceptable stormwater treatment device on a site where vehicular traffic occurs and the potential for an oil or fuel spill exists, the OGS device must have reported verified performance results of greater than 99% cumulative retention of LDPE plastic beads for the five specified surface loading rates (ranging 200 L/min/m² to 2600 L/min/m²) in accordance with the Light Liquid Re-entrainment Simulation Testing within the Canadian ETV Program's **Procedure for Laboratory Testing of Oil-Grit Separators**. However, an OGS device shall not be allowed if the Light Liquid Re-entrainment Simulation Testing was performed with screening components within the OGS device that are effective at retaining the LDPE plastic beads, but would not be expected to retain light liquids such as oil and fuel.

VERIFICATION STATEMENT

GLOBE Performance Solutions

Verifies the performance of

Stormceptor® EF and EFO Oil-Grit Separators


Developed by Imbrium Systems, Inc.,
Whitby, Ontario, Canada

Registration: GPS-ETV_VR2023-11-15_Imbrium-SC

In accordance with

ISO 14034:2016

**Environmental management —
Environmental technology verification (ETV)**

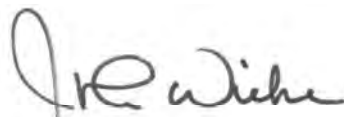

John D. Wiebe, PhD
Executive Chairman
GLOBE Performance Solutions

November 15, 2023
Vancouver, BC, Canada



Verification Body
GLOBE Performance Solutions
404 – 999 Canada Place | Vancouver, B.C | Canada | V6C 3E2

Technology description and application

The Stormceptor® EF and EFO are treatment devices designed to remove oil, sediment, trash, debris, and pollutants attached to particulates from Stormwater and snowmelt runoff. The device takes the place of a conventional manhole within a storm drain system and offers design flexibility that works with various site constraints. The EFO is designed with a shorter bypass weir height, which accepts lower surface loading rate into the sump, thereby reducing re-entrainment of captured free floating light liquids.

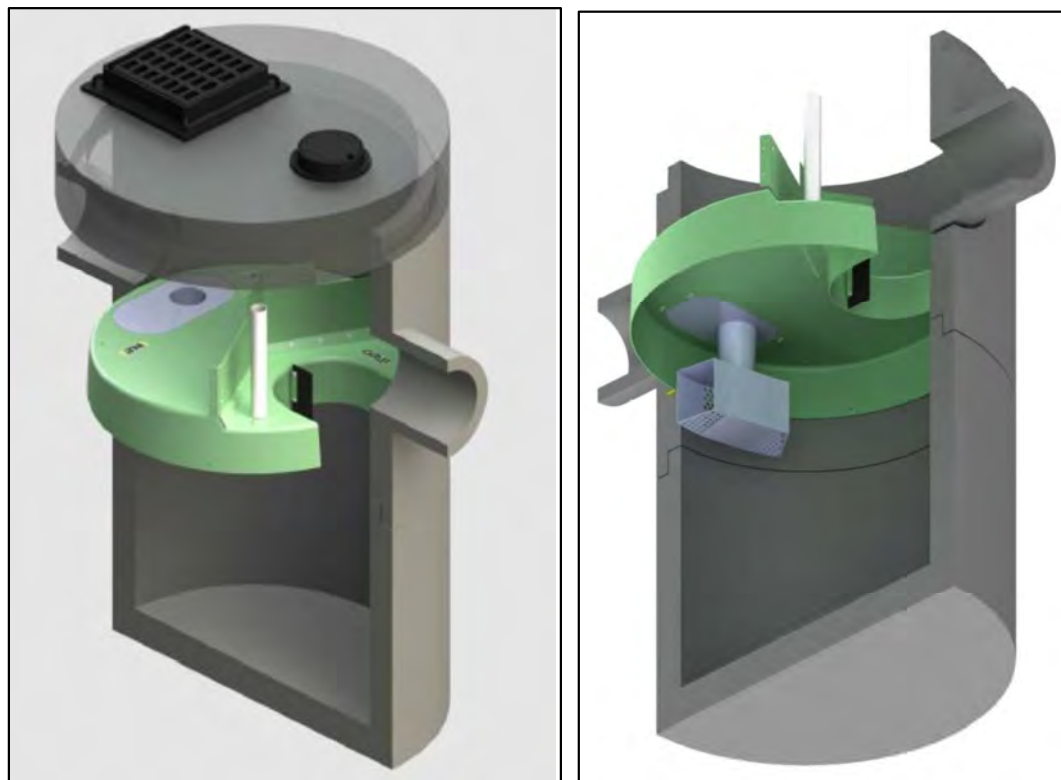


Figure 1. Graphic of typical inline Stormceptor® unit and core components.

Stormwater and snowmelt runoff enters the Stormceptor® EF/EFO's upper chamber through the inlet pipe(s) or a surface inlet grate. An insert divides the unit into lower and upper chambers and incorporates a weir to reduce influent velocity and separate influent (untreated) from effluent (treated) flows. Influent water ponds upstream of the insert's weir providing driving head for the water flowing downwards into the drop pipe where a vortex pulls the water into the lower chamber. The water diffuses at lower velocities in multiple directions through the drop pipe outlet openings. Oil and other floatables rise up and are trapped beneath the insert, while sediments undergo gravitational settling to the sump's bottom. Water from the sump can exit by flowing upward to the outlet riser onto the top side of the insert and downstream of the weir, where it discharges through the outlet pipe.

Maximum flow rate into the lower chamber is a function of weir height and drop pipe orifice diameter. The Stormceptor® EF and EFO are designed to allow a surface loading rate of 1135 L/min/m² (27.9 gal/min/ft²) and 535 L/min/m² (13.1 gal/min/ft²) into the lower chamber, respectively. When prescribed surface loading rates are exceeded, ponding water can overtop the weir height and bypass the lower treatment chamber, exiting directly through the outlet pipe. Hydraulic testing and scour testing demonstrate that the internal bypass effectively prevents scour at all bypass flow rates. Increasing the bypass flow rate does not increase the orifice-controlled flow rate into the lower treatment chamber where sediment is stored. This internal bypass feature allows for in-line installation, avoiding the cost of

additional bypass structures. During bypass, treatment continues in the lower chamber at the maximum flow rate. The Stormceptor® EFO's lower design surface loading rate is favorable for minimizing re-entrainment and washout of captured light liquids. Inspection of Stormceptor® EF and EFO devices is performed from grade by inserting a sediment probe through the outlet riser and an oil dipstick through the oil inspection pipe. The unit can be maintained by using a vacuum hose through the outlet riser.

Performance conditions

The data and results published in this Technology Fact Sheet were obtained from the testing program conducted on the Imbrium Systems Inc.'s Stormceptor® EF4 and EFO4 Oil-Grit Separators, in accordance with the Procedure for Laboratory Testing of Oil-Grit Separators (Version 3.0, June 2014). The Procedure was prepared by the Toronto and Region Conservation Authority (TRCA) for Environment Canada's Environmental Technology Verification (ETV) Program. A copy of the Procedure may be accessed on the Canadian ETV website at www.etvcanada.ca.

Performance claim(s)

Capture test^a:

During the capture test, the Stormceptor® EF4 OGS device, with a false floor set to 50% of the manufacturer's recommended maximum sediment storage depth and a constant influent test sediment concentration of 200 mg/L, removes 70, 64, 54, 48, 46, 44, and 49 percent of influent sediment by mass at surface loading rates of 40, 80, 200, 400, 600, 1000, and 1400 L/min/m², respectively.

Stormceptor® EFO4, with a false floor set to 50% of the manufacturer's recommended maximum sediment storage depth and a constant influent test sediment concentration of 200 mg/L, removes 70, 64, 54, 48, 42, 40, and 34 percent of influent sediment by mass at surface loading rates of 40, 80, 200, 400, 600, 1000, and 1400 L/min/m², respectively.

Scour test^a:

During the scour test, the Stormceptor® EF4 and Stormceptor® EFO4 OGS devices, with 10.2 cm (4 inches) of test sediment pre-loaded onto a false floor reaching 50% of the manufacturer's recommended maximum sediment storage depth, generate corrected effluent concentrations of 4.6, 0.7, 0, 0.2, and 0.4 mg/L at 5-minute duration surface loading rates of 200, 800, 1400, 2000, and 2600 L/min/m², respectively.

Light liquid re-entrainment test^a:

During the light liquid re-entrainment test, the Stormceptor® EFO4 OGS device with surrogate low-density polyethylene beads preloaded within the lower chamber oil collection zone, representing a floating light liquid volume equal to a depth of 50.8 mm over the sedimentation area, retained 100, 99.5, 99.8, 99.8, and 99.9 percent of loaded beads by mass during the 5-minute duration surface loading rates of 200, 800, 1400, 2000, and 2600 L/min/m².

^a The claim can be applied to other units smaller or larger than the tested unit as long as the untested units meet the scaling rule specified in the Procedure for Laboratory of Testing of Oil Grit Separators (Version 3.0, June 2014)

Performance results

The test sediment consisted of ground silica (1 – 1000 micron) with a specific gravity of 2.65, uniformly mixed to meet the particle size distribution specified in the testing procedure. The *Procedure for Laboratory Testing of Oil Grit Separators* requires that the three sample average of the test sediment particle size distribution (PSD) meet the specified PSD percent less than values within a boundary threshold of 6%. The comparison of the average test sediment PSD to the CETV specified PSD in Figure 2 indicates that the test sediment used for the capture and scour tests met this condition.

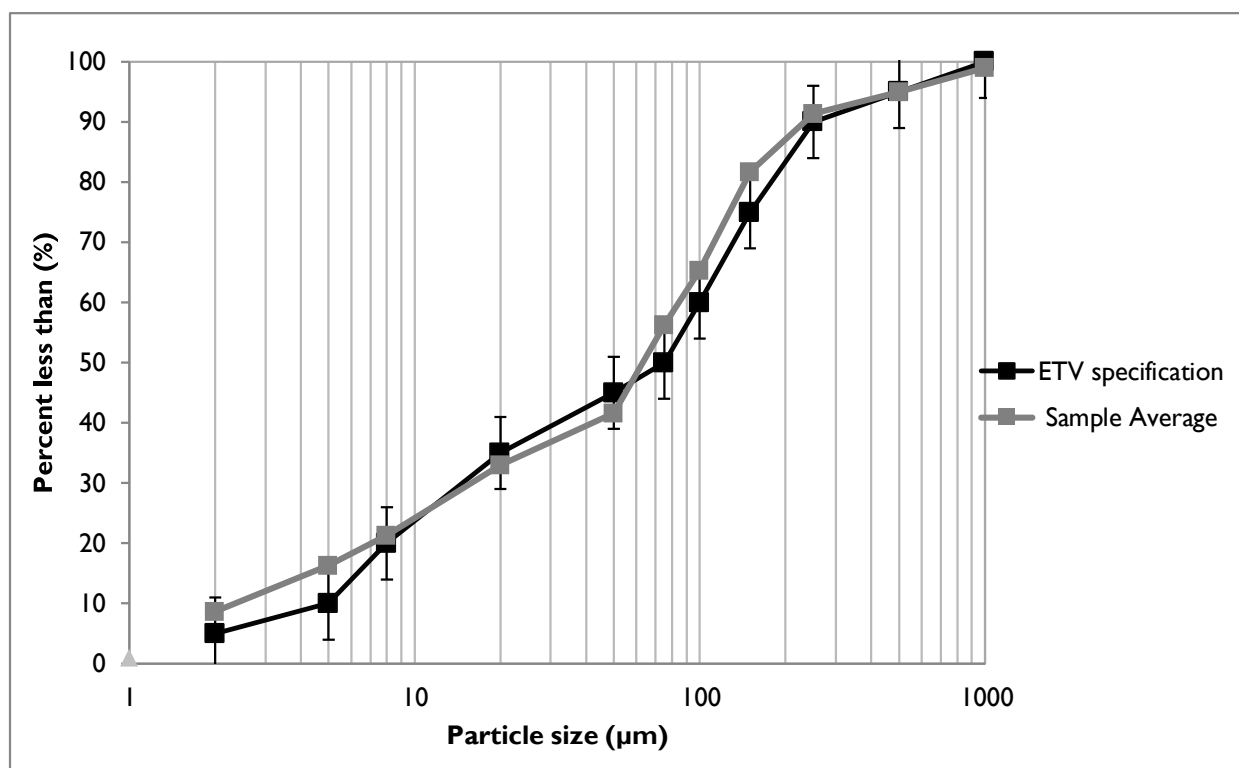


Figure 2. The three sample average particle size distribution (PSD) of the test sediment used for the capture and scour test compared to the specified PSD.

The capacity of the device to retain sediment was determined at seven surface loading rates using the modified mass balance method. This method involved measuring the mass and particle size distribution of the injected and retained sediment for each test run. Performance was evaluated with a false floor simulating the technology filled to 50% of the manufacturer's recommended maximum sediment storage depth. The test was carried out with clean water that maintained a sediment concentration below 20 mg/L. Based on these conditions, removal efficiencies for individual particle size classes and for the test sediment as a whole were determined for each of the tested surface loading rates (Table 1). Since the EF and EFO models are identical except for the weir height, which bypasses flows from the EFO model at a surface loading rate of 535 L/min/m² (13.1 gpm/ft²), sediment capture tests at surface loading rates from 40 to 400 L/min/m² were only performed on the EF unit. Surface loading rates of 600, 1000, and 1400 L/min/m² were tested on both units separately. Results for the EFO model at these higher flow rates are presented in Table 2.

In some instances, the removal efficiencies were above 100% for certain particle size fractions. These discrepancies are not unique to any one test laboratory and may be attributed to errors relating to the blending of sediment, collection of representative samples for laboratory submission, and laboratory

analysis of PSD. Due to these errors, caution should be exercised in applying the removal efficiencies by particle size fraction for the purposes of sizing the tested device (see [Bulletin # CETV 2016-11-0001](#)). The results for “all particle sizes by mass balance” (see Table 1 and 2) are based on measurements of the total injected and retained sediment mass, and are therefore not subject to blending, sampling or PSD analysis errors.

Table 1. Removal efficiencies (%) of the EF4 at specified surface loading rates

Particle size fraction (µm)	Surface loading rate (L/min/m ²)						
	40	80	200	400	600	1000	1400
>500	90	58	58	100*	86	72	100*
250 - 500	100*	100*	100	100*	100*	100*	100*
150 - 250	90	82	26	100*	100*	67	90
105 - 150	100*	100*	100*	100*	100*	100*	100
75 - 105	100*	92	74	82	77	68	76
53 - 75	Undefined ^a	56	100*	72	69	50	80
20 - 53	54	100*	54	33	36	40	31
8 - 20	67	52	25	21	17	20	20
5 – 8	33	29	11	12	9	7	19
<5	13	0	0	0	0	0	4
All particle sizes by mass balance	70.4	63.8	53.9	47.5	46.0	43.7	49.0

^a An outlier in the feed sample sieve data resulted in a negative removal efficiency for this size fraction.

* Removal efficiencies were calculated to be above 100%. Calculated values ranged between 101 and 171% (average 128%). See text and [Bulletin # CETV 2016-11-0001](#) for more information.

Table 2. Removal efficiencies (%) of the EFO4 at surface loading rates above the bypass rate of 535 L/min/m²

Particle size fraction (µm)	Surface loading rate (L/min/m ²)		
	600	1000	1400
>500	89	83	100*
250 - 500	90	100*	92
150 - 250	90	67	100*
105 - 150	85	92	77
75 - 105	80	71	65
53 - 75	60	31	36
20 - 53	33	43	23
8 - 20	17	23	15
5 – 8	10	3	3
<5	0	0	0
All particle sizes by mass balance	41.7	39.7	34.2

* Removal efficiencies were calculated to be above 100%. Calculated values ranged between 103 and 111% (average 107%). See text and [Bulletin # CETV 2016-11-0001](#) for more information.

Figure 3 compares the particle size distribution (PSD) of the three sample average of the test sediment to the PSD of the sediment retained by the EF4 at each of the tested surface loading rates. Figure 4 shows the same graph for the EFO4 unit at surface loading rates above the bypass rate of 535 L/min/m².

As expected, the capture efficiency for fine particles in both units was generally found to decrease as surface loading rates increased.

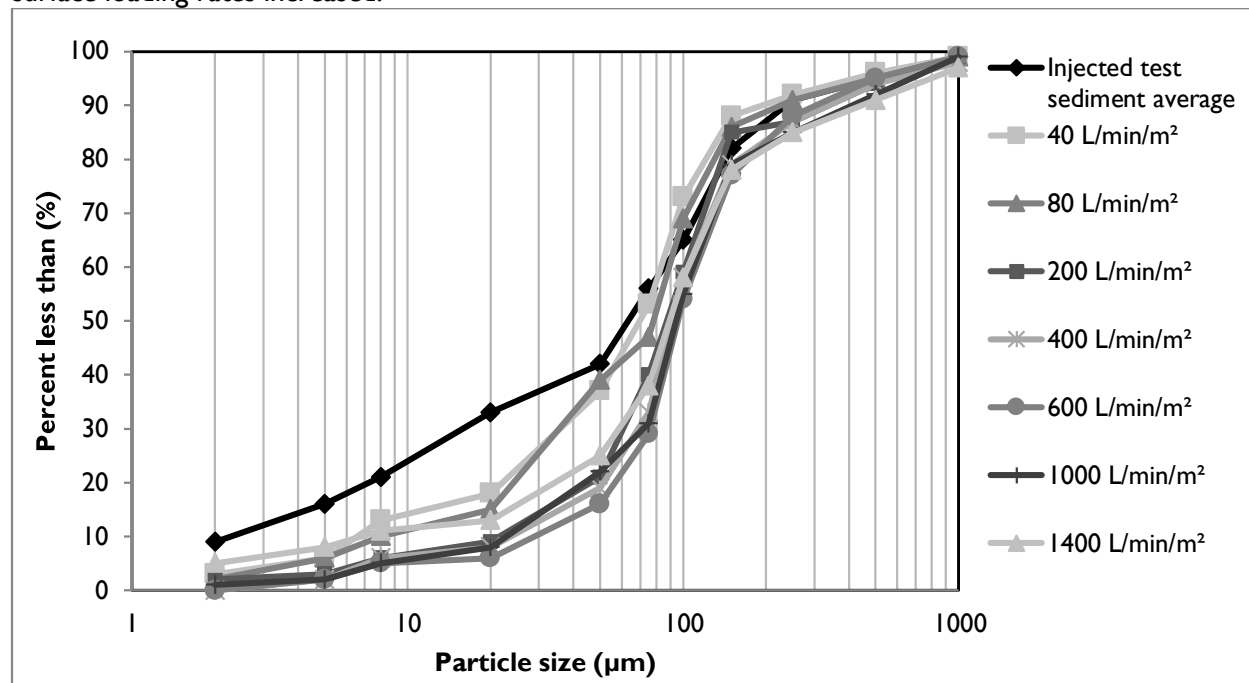


Figure 3. Particle size distribution of sediment retained in the EF4 in relation to the injected test sediment average.

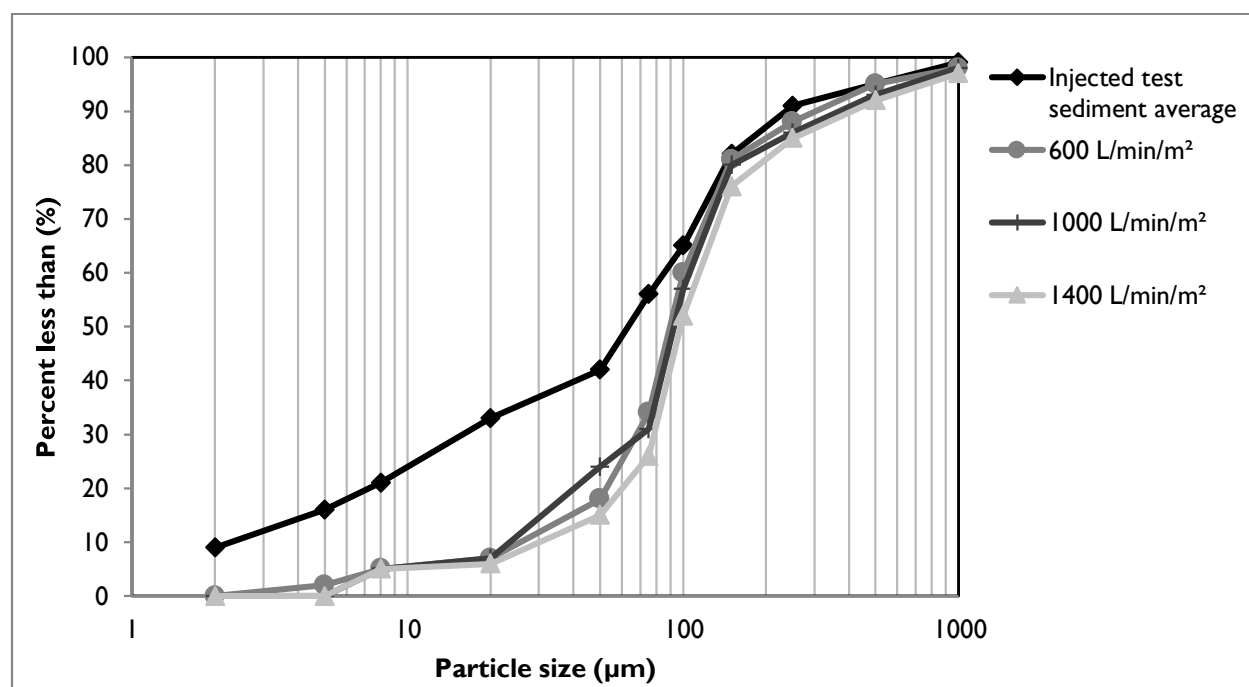


Figure 4. Particle size distribution of sediment retained in the EFO4 in relation to the injected test sediment average at surface loading rates above the bypass rate of 535 L/min/m²

Table 4 shows the results of the sediment scour and re-suspension test for the EF4 unit. The EFO4 was not tested as it was reasonably assumed that scour rates would be lower given that flow bypass occurs at a lower surface loading rate. The scour test involved preloading 10.2 cm of fresh test sediment into

the sedimentation sump of the device. The sediment was placed on a false floor to mimic a device filled to 50% of the maximum recommended sediment storage depth. Clean water was run through the device at five surface loading rates over a 30 minute period. Each flow rate was maintained for 5 minutes with a one minute transition time between flow rates. Effluent samples were collected at one minute sampling intervals and analyzed for Suspended Sediment Concentration (SSC) and PSD by recognized methods. The effluent samples were subsequently adjusted based on the background concentration of the influent water. Typically, the smallest 5% of particles captured during the 40 L/min/m² sediment capture test is also used to adjust the concentration, as per the method described in [Bulletin # CETV 2016-09-0001](#). However, since the composites of effluent concentrations were below the Reporting Detection Limit of the Laser Diffraction PSD methodology, this adjustment was not made. Results showed average adjusted effluent sediment concentrations below 5 mg/L at all tested surface loading rates.

It should be noted that the EF4 starts to internally bypass water at 1135 L/min/m², potentially resulting in the dilution of effluent concentrations, which would not normally occur under typical field conditions because the field influent concentration would contain a much higher sediment concentration than during the lab test. Recalculation of effluent concentrations to account for dilution at surface loading rates above the bypass rate showed sediment effluent concentrations to be below 1.6 mg/L.

Table 4. Scour test adjusted effluent sediment concentration.

Run	Surface loading rate (L/min/m ²)	Run time (min)	Background sample concentration (mg/L)	Adjusted effluent suspended sediment concentration (mg/L) ^a	Average (mg/L)
1	200	1:00	<RDL	11.9	4.6
		2:00		7.0	
		3:00		4.4	
		4:00		2.2	
		5:00		1.0	
		6:00		1.2	
2	800	7:00	<RDL	1.1	0.7
		8:00		0.9	
		9:00		0.6	
		10:00		1.4	
		11:00		0.1	
		12:00		0	
3	1400	13:00	<RDL	0	0
		14:00		0.1	
		15:00		0	
		16:00		0	
		17:00		0	
		18:00		0	
4	2000	19:00	1.2	0.2	0.2
		20:00		0	
		21:00		0	
		22:00		0.7	
		23:00		0	
		24:00		0.4	

5	2600	25:00	1.6	0.3	0.4
		26:00		0.4	
		27:00		0.7	
		28:00		0.4	
		29:00		0.2	
		30:00		0.4	

^a The adjusted effluent suspended sediment concentration represents the actual measured effluent concentration minus the background concentration. For more information see [Bulletin # CETV 2016-09-0001](#).

The results of the light liquid re-entrainment test used to evaluate the unit's capacity to prevent re-entrainment of light liquids are reported in Table 5. The test involved preloading 58.3 L (corresponding to a 5 cm depth over the collection sump area of 1.17m²) of surrogate low-density polyethylene beads within the oil collection skirt and running clean water through the device continuously at five surface loading rates (200, 800, 1400, 2000, and 2600 L/min/m²). Each flow rate was maintained for 5 minutes with approximately 1 minute transition time between flow rates. The effluent flow was screened to capture all re-entrained pellets throughout the test.

Table 5. Light liquid re-entrainment test results for the EFO4.

Surface Loading Rate (L/min/m ²)	Time Stamp	Amount of Beads Re-entrained			
		Mass (g)	Volume (L) ^a	% of Pre-loaded Mass Re-entrained	% of Pre-loaded Mass Retained
200	62	0	0	0.00	100
800	247	168.45	0.3	0.52	99.48
1400	432	51.88	0.09	0.16	99.83
2000	617	55.54	0.1	0.17	99.84
2600	802	19.73	0.035	0.06	99.94
Total Re-entrained		295.60	0.525	0.91	--
Total Retained		32403	57.78	--	99.09
Total Loaded		32699	58.3	--	--

^a Determined from bead bulk density of 0.56074 g/cm³

Variances from testing Procedure

The following minor deviations from the *Procedure for Laboratory Testing of Oil-Grit Separators* (Version 3.0, June 2014) have been noted:

- During the capture test, the 40 L/min/m² and 80 L/min/m² surface loading rates were evaluated over 3 and 2 days respectively due to the long duration needed to feed the required minimum of 11.3 kg of test sediment into the unit at these lower flow rates. Pumps were shut down at the end of each intermediate day, and turned on again the following morning. The target flow rate was re-established within 30 seconds of switching on the pump. This procedure may have allowed sediments to be captured that otherwise may have exited the unit if the test was continuous. On the basis of practical considerations, this variance was approved by the verifier prior to testing.

2. During the scour test, the coefficient of variation (COV) for the lowest flow rate tested (200 L/min/m²) was 0.07, which exceeded the specified limit of 0.04 target specified in the OGS Procedure. A pump capable of attaining the highest flow rate of 3036 L/min had difficulty maintaining the lowest flow of 234 L/min but still remained within +/- 10% of the target flow and is viewed as having very little impact on the observed results. Similarly, for the light liquid re-entrainment test the COV for the flow rate of the 200 L/min/m² run was 0.049, exceeding the limit of 0.04, but is believed to introduce negligible bias.
3. Due to pressure build up in the filters, the runs at 1000 L/min/m² for the Stormceptor® EF4 and 1000 and 1400 L/min/m² for the Stormceptor® EFO4 were slightly shorter than the target. The run times were 54, 59 and 43 minutes respectively, versus targets of 60 and 50 minutes. The final feed samples were timed to coincide with the end of the run. Since >25 lbs of sediment was fed, the shortened time did not invalidate the runs.

Verification

The verification was completed by the Verification Expert, Toronto and Region Conservation Authority, contracted by GLOBE Performance Solutions, using the International Standard **ISO 14034:2016 Environmental management – Environmental technology verification (ETV)**. Data and information provided by Imbrium Systems Inc. to support the performance claim included the following: Performance test report prepared by Good Harbour Laboratories, and dated September 8, 2017; the report is based on testing completed in accordance with the Procedure for Laboratory Testing of Oil-Grit Separators (Version 3.0, June 2014).

What is ISO 14034:2016 Environmental management – Environmental technology verification (ETV)?

ISO 14034:2016 specifies principles, procedures and requirements for environmental technology verification (ETV), and was developed and published by the *International Organization for Standardization (ISO)*. The objective of ETV is to provide credible, reliable and independent verification of the performance of environmental technologies. An environmental technology is a technology that either results in an environmental added value or measures parameters that indicate an environmental impact. Such technologies have an increasingly important role in addressing environmental challenges and achieving sustainable development.

For more information on the Stormceptor® EF and EFO OGS please contact:

Imbrium Systems, Inc.
407 Fairview Drive
Whitby, ON
L1N 3A9, Canada
Tel: 416-960-9900
info@imbriumsystems.com

For more information on ISO 14034:2016 / ETV please contact:

GLOBE Performance Solutions
World Trade Centre
404 – 999 Canada Place
Vancouver, BC
V6C 3E2 Canada
Tel: 604-695-5018 / Toll Free: 1-855-695-5018
etv@globeperformance.com

Limitation of verification - Registration: GPS-ETV_VR2023-11-15_Imbrium-SC

GLOBE Performance Solutions and the Verification Expert provide the verification services solely on the basis of the information supplied by the applicant or vendor and assume no liability thereafter. The responsibility for the information supplied remains solely with the applicant or vendor and the liability for the purchase, installation, and operation (whether consequential or otherwise) is not transferred to any other party as a result of the verification.

TABLE 1
Stormwater Management Operation, Inspection and Maintenance Report

Project: 1981 Century Road

Project No./Contract No.: 523654

Prime Contractor: _____

Inspector: _____

Inspector Qualifications: _____

Construction Activities on Site: _____

Heavy Equipment on Site: _____

Inspection Date and Time: _____

Time: _____

Reason for Inspection: _____

Date of Last Inspection: _____

Weather (24 hours prior to inspection): _____

Previous Weather

Conditions at Site: _____

Rainfall amount (mm): _____

Rainfall duration (hours): _____

Snowmelt amount (mm): _____

1. Dry Stormwater Management (SWM) Facility

	Maintenance Items (list measures that appear/should appear on SWM Plan)	Condition			Picture Taken	Action(s) Required	Inspector's Comments (include location of SWM measure to be repaired)
		Pass	Fail	N/A			
Perimeter	Dimensions: Differ from design or as-built drawing by >10%						
	Side slope erosion: Gullies, ruts or bare soil areas ≥30 cm in length are visible. Evidence of seepage from cell's berms, erosion, or loss of vegetation. Erosion around base and side slopes						
	Damage/ inlet or outlet obstruction due to Wildlife: Evidence of animal activities. (e.g., erosion rills, animal borrows, local sinking, ruts, bare soil areas, visible nest)						
	Trash/Vandalism: Trash is visible and impairing aesthetics or function of the bio-retention cell. Evidence of presence of oil, grease or hydrocarbons.						
Planting Area	Vegetation cover: Less than 80% of planting area is covered by living vegetation						
	Vegetation condition: Vegetation is over-grown or over-crowded and is impairing aesthetics or obstructing sight lines needed for safety						
	Vegetation composition: More than 50% of the vegetation is undesirable (e.g. weeds, invasive)						
Pipe and Overflow Outlets	Storm pipe obstructions: Structural damage, sediment clog or vegetation roots are visible and reducing conveyance capacity of the pipe by ≥ 33%						
	Overflow outlet obstruction: Structural damage, sediment/trash/debris is obstructing outflow						
	Other: (specify)						



2. Stormceptor Model EFO6

Maintenance Items	Condition			Picture Taken	Action(s) Required	Inspector's Comments (include location of SWM measure to be repaired)
	Pass	Fail	N/A			
Stormceptor Model EFO6 Operation and Maintenance Guide Followed						
Other: (specify)						

Sediment Depth Monitoring

Sediment depth monitoring carried out?

□

Sediment Depth (m)

1. Dry SWM Facility	
2. Stormceptor Model EFO6	

Summary

Overall Condition of SWM plan

Acceptable




Unacceptable

General Comments Including Dates of any Maintenance That Must Be Completed

[illegible]

Stormceptor[®] **EF**

Owner's Manual

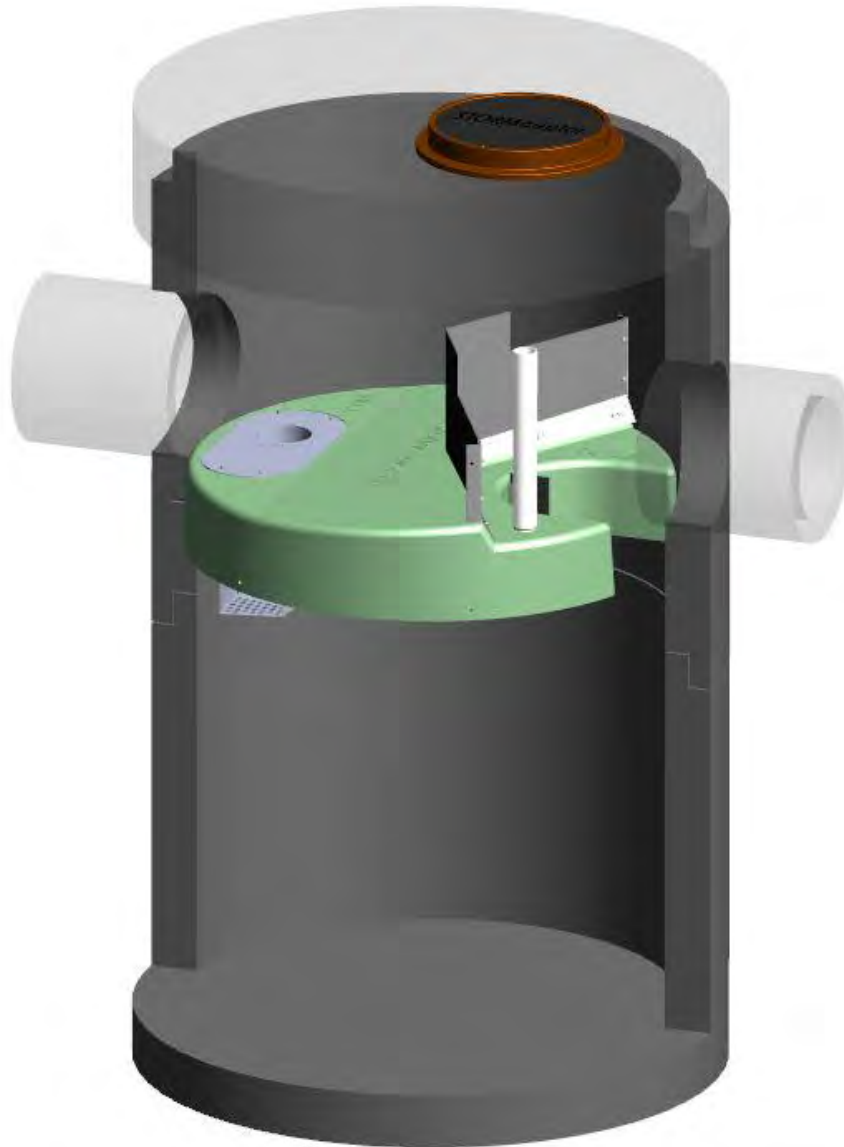

Stormceptor is protected by one or more of the following patents:

Canadian Patent No. 2,137,942
Canadian Patent No. 2,180,305
Canadian Patent No. 2,327,768
Canadian Patent No. 2,694,159
Canadian Patent No. 2,697,287
U.S. Patent No. 6,068,765
U.S. Patent No. 6,371,690
U.S. Patent No. 7,582,216
U.S. Patent No. 7,666,303
Australia Patent No. 693.164
Australia Patent No. 729,096
Australia Patent No. 2008,279,378
Australia Patent No. 2008,288,900
Japanese Patent No. 5,997,750
Japanese Patent No. 5,555,160
Korean Patent No. 0519212
Korean Patent No. 1451593
New Zealand Patent No. 583,008
New Zealand Patent No. 583,583
South African Patent No. 2010/00682
South African Patent No. 2010/01796
Patent pending

Table of Contents:

1 - Stormceptor EF Overview

2 - Stormceptor EF Operation, Components

3 - Stormceptor EF Model Details

4 - Stormceptor EF Identification

5 - Stormceptor EF Inspection & Maintenance

6 – Stormceptor Contacts


OVERVIEW

Stormceptor® EF is a continuation and evolution of the most globally recognized oil grit separator (OGS) stormwater treatment technology - **Stormceptor®**. Also known as a hydrodynamic separator, the enhanced flow Stormceptor EF is a high performing oil grit separator that effectively removes a wide variety of pollutants from stormwater and snowmelt runoff at flow rates higher than the original Stormceptor. Stormceptor EF captures and retains sediment (TSS), free oils, gross pollutants and other pollutants that attach to particles, such as nutrients and metals. Stormceptor EF's patent-pending treatment and scour prevention platform ensures sediment is retained during all rainfall events.

Stormceptor EF offers design flexibility in one simplified platform, accepting stormwater flow from a single inlet pipe, multiple inlet pipes, and/or from the surface through an inlet grate. Stormceptor EF can also serve as a junction structure, accommodate a 90-degree inlet to outlet bend angle, and be modified to ensure performance in submerged conditions. With its scour prevention and internal bypass, Stormceptor EF can be installed online, eliminating the need for costly additional bypass structures.

OPERATION

- Stormwater enters the Stormceptor upper chamber through the inlet pipe(s) or a surface inlet grate. A specially designed insert reduces the influent velocity by creating a pond upstream of the insert's weir. Sediment particles immediately begin to settle. Swirling flow sweeps water, sediment, and floatables across the sloped surface of the insert to the inlet opening of the drop pipe, where a strong vortex draws water, sediment, oil, and debris down the drop pipe cone.
- Influent exits the cone into the drop pipe duct. The duct has two large rectangular outlet openings as well as perforations in the backside and floor of the duct. Influent is diffused through these various opening in multiple directions and at low velocity into the lower chamber.
- Free oils and other floatables rise up within the channel surrounding the central riser pipe and are trapped beneath the insert, while sediment settles to the sump. Pollutants are retained for later removal during maintenance cleaning.
- Treated effluent enters the outlet riser, moves upward, and discharges to the top side of the insert downstream of the weir, where it flows out the outlet pipe.
- During intense storm events with very high influent flow rates, the pond height on the upstream side of the weir may exceed the height of the weir, and the excess flow passes over the top of the weir to the downstream side of the insert, and exits through the outlet pipe. This internal bypass feature allows for in-line installation, avoiding the cost of additional bypass structures. During bypass, the pond separates sediment from all incoming flows, while full treatment in the lower chamber continues at the maximum flow rate.
- Stormceptor EF's patent-pending enhanced flow and scour prevention technology ensures pollutants are captured and retained, allowing excess flows to bypass during infrequent, high intensity storms.

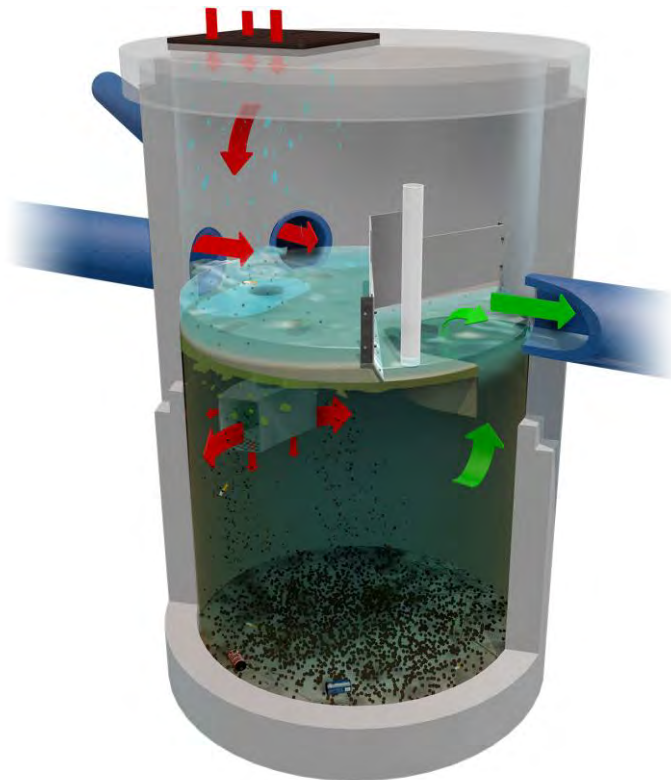

COMPONENTS

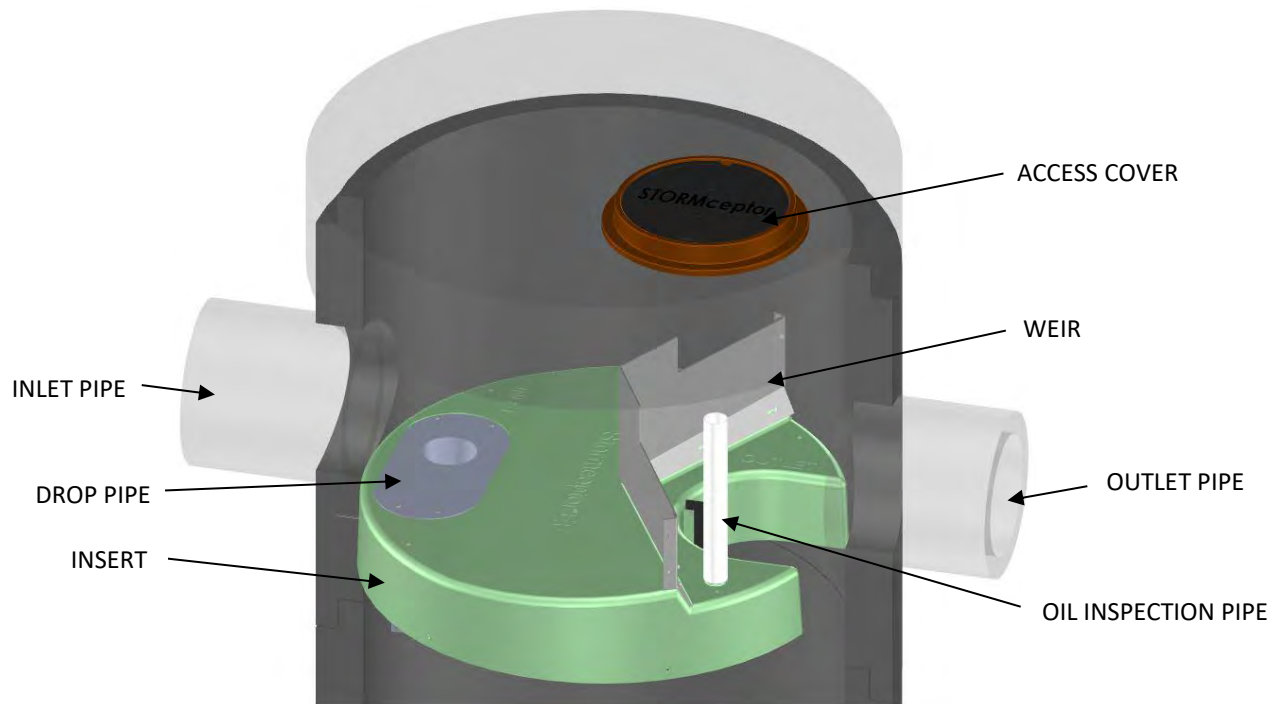


Figure 1

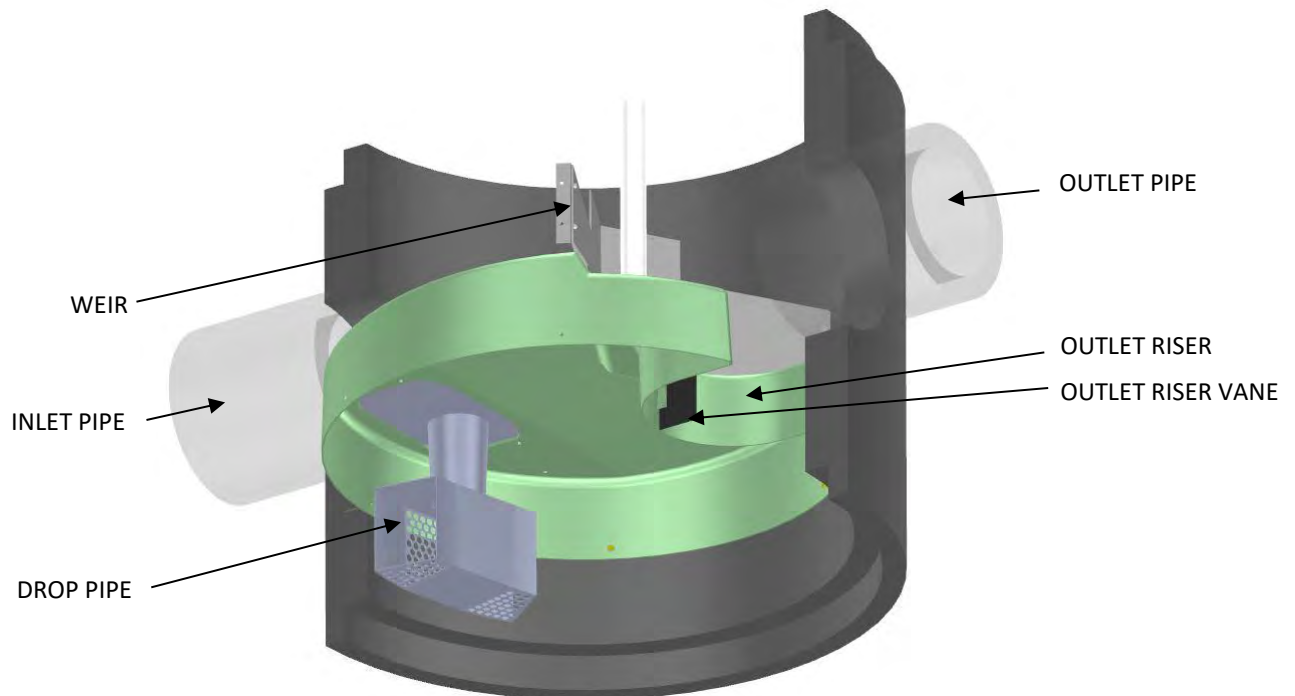


Figure 2

OUTLET PLATFORM (UP position)

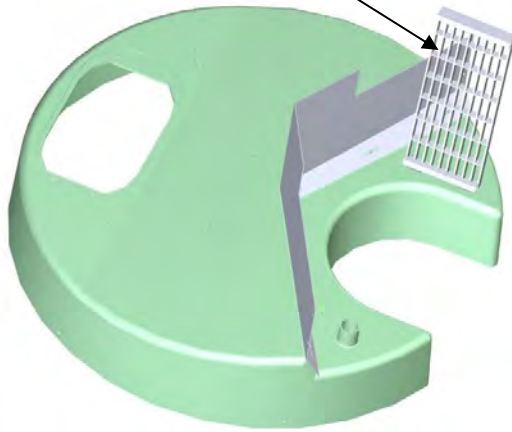


Figure 3A

OUTLET PLATFORM (DOWN position)

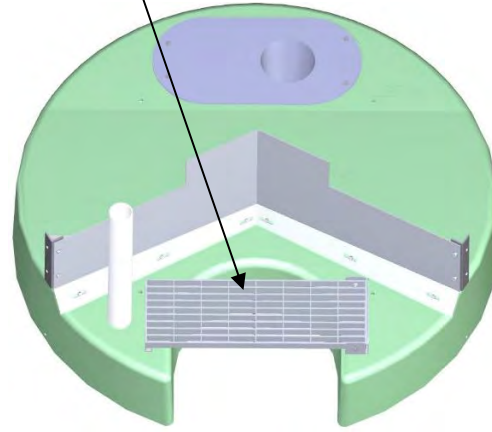


Figure 3B

- **Insert** – separates vessel into upper and lower chambers, and provides double-wall containment of hydrocarbons
- **Weir** – creates stormwater ponding and driving head on top side of insert
- **Drop pipe** – conveys stormwater and pollutants into the lower chamber
- **Outlet riser** – conveys treated stormwater from the lower chamber to the outlet pipe, and provides primary inspection and maintenance access into the lower chamber
- **Outlet riser vane** – prevents formation of a vortex in the outlet riser during high flow rate conditions
- **Outlet platform (optional)** – safety platform in the event of manned entry into the unit
- **Oil inspection pipe** – primary access for measuring oil depth

PRODUCT DETAILS

METRIC DIMENSIONS AND CAPACITIES

Table 1

Stormceptor Model	Inside Diameter (m)	Minimum Surface to Outlet Invert Depth (mm)	Depth Below Outlet Pipe Invert (mm)	Wet Volume (L)	Sediment Capacity ¹ (m ³)	Hydrocarbon Storage Capacity ² (L)	Maximum Flow Rate into Lower Chamber ³ (L/s)	Peak Conveyance Flow Rate ⁴ (L/s)
EF4 / EFO4	1.22	1219/914	1524	1780	1.19	265	22.1 / 10.4	425
EF5/EFO5	1.52	1219	1626	3150	1.95	420	34.6 / 16.2	708
EF6 / EFO6	1.83	1219	1930	5070	3.47	610	49.6 / 23.4	990
EF8 / EFO8	2.44	1219	2591	12090	8.78	1070	88.3 / 41.6	1700
EF10 / EFO10	3.05	1219	3251	23700	17.79	1670	138 / 65	2830
EF12 / EFO12	3.66	1219	3886	40800	31.22	2475	198.7 / 93.7	2830

¹ Sediment Capacity is measured from the floor to the bottom of the drop pipe duct. Sediment Capacity can be increased to accommodate specific site designs and pollutant loads. Contact your local representative for assistance.

² Hydrocarbon Storage Capacity is measured from the bottom of the outlet riser to the underside of the insert. Hydrocarbon Storage Capacity can be increased to accommodate specific site designs and pollutant loads. Contact your local representative for assistance.

³ EF Maximum Flow Rate into Lower Chamber is based on a maximum surface loading rate (SLR) into the lower chamber of 1135 L/min/m². EFO Maximum Flow Rate into Lower Chamber is based on a maximum surface loading rate (SLR) into the lower chamber of 535 L/min/m².

⁴ Peak Conveyance Flow Rate is limited by a maximum velocity of 1.5 m/s.

U.S. DIMENSIONS AND CAPACITIES

Table 2

Stormceptor Model	Inside Diameter (ft)	Minimum Surface to Outlet Invert Depth (in)	Depth Below Outlet Pipe Invert (in)	Wet Volume (gal)	Sediment Capacity ¹ (ft ³)	Hydrocarbon Storage Capacity ² (gal)	Maximum Flow Rate into Lower Chamber ³ (cfs)	Peak Conveyance Flow Rate ⁴ (cfs)
EF4 / EFO4	4	48 / 36	60	471	42	70	0.78 / 0.37	15
EF5 / EFO5	5	48	64	833	75	111	1.22 / 0.57	25
EF6 / EFO6	6	48	76	1339	123	160	1.75 / 0.83	35
EF8 / EFO8	8	48	102	3194	310	280	3.12 / 1.47	60
EF10 / EFO10	10	48	128	6261	628	440	4.87 / 2.30	100
EF12 / EFO12	12	48	153	10779	1103	655	7.02 / 3.31	100

¹ Sediment Capacity is measured from the floor to the bottom of the drop pipe duct. Sediment Capacity can be increased to accommodate specific site designs and pollutant loads. Contact your local representative for assistance.

² Hydrocarbon Storage Capacity is measured from the bottom of the outlet riser to the underside of the insert. Hydrocarbon Storage Capacity can be increased to accommodate specific site designs and pollutant loads. Contact your local representative for assistance.

³ EF Maximum Flow Rate into Lower Chamber is based on a maximum surface loading rate (SLR) into the lower chamber of 27.9 gpm/ft². EFO Maximum Flow Rate into Lower Chamber is based on a maximum surface loading rate (SLR) into the lower chamber of 13.1 gpm/ft².

⁴ Peak Conveyance Flow Rate is limited by a maximum velocity of 5 fps.

IDENTIFICATION

Each Stormceptor EF/EFO unit is easily identifiable by the trade name **Stormceptor®** embossed on the access cover at grade as shown in **Figure 3**. The tradename **Stormceptor®** is also embossed on the top of the insert upstream of the weir as shown in **Figure 3**.

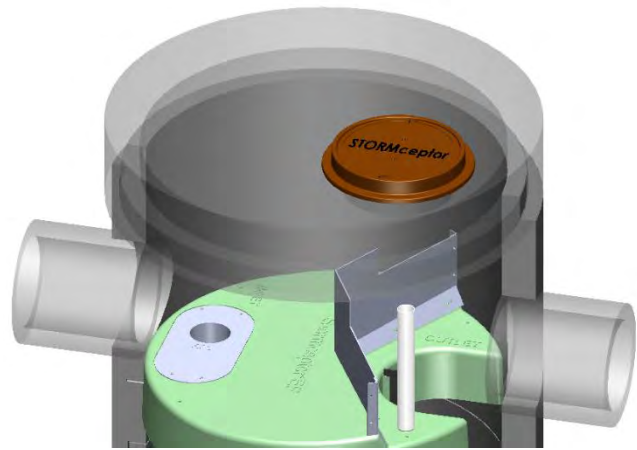


Figure 4

The specific Stormceptor EF/EFO model number is identified on the top of the aluminum Drop Pipe as shown in **Figure 4**. The unit serial number is identified on the top of the insert upstream of the weir as shown in **Figure 4**.

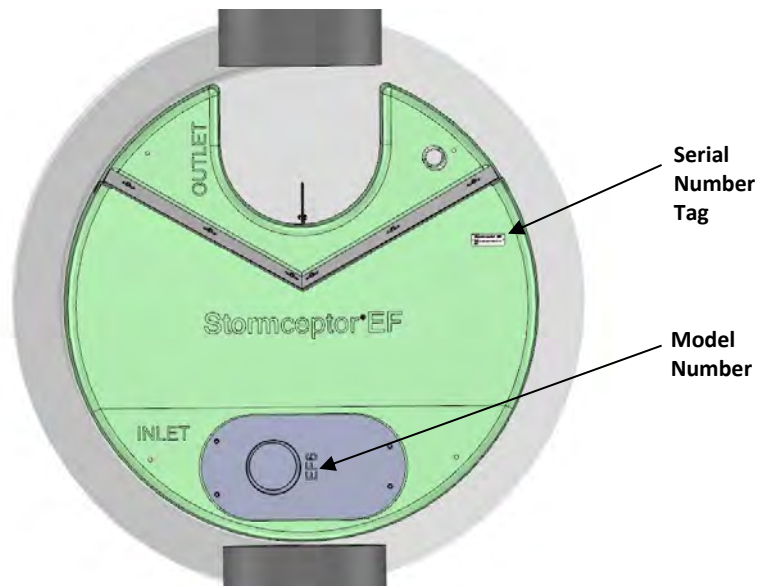


Figure 5

INSPECTION AND MAINTENANCE

It is very important to perform regular inspection and maintenance. Regular inspection and maintenance ensures maximum operation efficiency, keeps maintenance costs low, and provides continued of natural waterways.

Quick Reference

- Typical inspection and maintenance is performed from grade
- Remove manhole **cover(s)** or **inlet grate** to access insert and lower chamber
NOTE: EF4/EFO4 & EF5/EFO5 require the removal of a **flow deflector** beneath inlet grate
- Use Sludge Judge® or similar sediment probe to check sediment depth through the **outlet riser**
- Oil dipstick can be inserted through the **oil inspection pipe**
- Visually inspect the **insert** for debris, remove debris if present
- Visually inspect the **drop pipe** opening for blockage, remove blockage if present
- Visually inspect **insert** and **weir** for damage, schedule repair if needed
- Insert vacuum hose and jetting wand through the outlet riser and extract sediment and floatables
- Replace flow deflector (EF4/EFO4 & EF5/EFO5), inlet grate, and cover(s)
- **NOTE:** If the unit has an **outlet platform**, the outlet platform is typically in the UP position (see Figure 3A) for normal treatment conditions, and for inspection and maintenance. If manned entry into the unit is required, the outlet platform must first be placed in the DOWN position (see Figure 3B). After manned entry is completed, return the outlet platform to the UP position for treatment.

When is inspection needed?

- Post-construction inspection is required prior to putting the Stormceptor into service.
- Routine inspections are recommended during the first year of operation to accurately assess pollutant accumulation.
- Inspection frequency in subsequent years is based on the maintenance plan developed in the first year.
- Inspections should also be performed immediately after oil, fuel, or other chemical spills.

What equipment is typically required for inspection?

- Manhole access cover lifting tool
- Oil dipstick / Sediment probe with ball valve (typically ¾-inch to 1-inch diameter)
- Flashlight
- Camera
- Data log / Inspection Report
- Safety cones and caution tape
- Hard hat, safety shoes, safety glasses, and chemical-resistant gloves

When is maintenance cleaning needed?

- If the post-construction inspection indicates presence of construction sediment of a depth greater than a few inches, maintenance is recommended at that time.
- For optimum performance and normal operation the unit should be cleaned out once the sediment depth reaches the recommended maintenance sediment depth, see **Table 3**.
- Maintain immediately after an oil, fuel, or other chemical spill.

Table 3

Recommended Sediment Depths for Maintenance Service*	
MODEL	Sediment Depth (in/mm)
EF4 / EFO4	8 / 203
EF5 / EFO5	12 / 305
EF6 / EFO6	12 / 305
EF8 / EFO8	24 / 610
EF10 / EFO10	24 / 610
EF12 / EFO12	24 / 610

* Based on a minimum distance of 41 inches (1,041 mm) from bottom of outlet riser to top of sediment bed

The frequency of inspection and maintenance may need to be adjusted based on site conditions to ensure the unit is operating and performing as intended. Maintenance costs will vary based on the size of the unit, site conditions, local requirements, disposal costs, and transportation distance.

What equipment is typically required for maintenance?

- Vacuum truck equipped with water hose and jet nozzle
- Small pump and tubing for oil removal
- Manhole access cover lifting tool
- Oil dipstick / Sediment probe with ball valve (typically ¾-inch to 1-inch diameter)
- Flashlight
- Camera
- Data log / Inspection Report
- Safety cones
- Hard hats, safety shoes, safety glasses, chemical-resistant gloves, and hearing protection for service providers
- Gas analyzer, respiratory gear, and safety harness for specially trained personnel if confined space entry is required (adhere to all OSHA / CCOSH standards)

What conditions can compromise Stormceptor performance?

- Presence of construction sediment and debris in the unit prior to activation
- Excessive sediment depth beyond the recommended maintenance depth
- Oil spill in excess of the oil storage capacity
- Clogging or restriction of the drop pipe inlet opening with debris
- Downstream blockage that results in a backwater condition

Maintenance Procedures

- Maintenance should be conducted during dry weather conditions when no flow is entering the unit.
- Stormceptor is maintained from grade through a standard surface manhole access cover or inlet grate.
- In the case of submerged or tailwater conditions, extra measures are likely required, such as plugging the inlet and outlet pipes prior to conducting maintenance.
- Inspection and maintenance of upstream catch basins and other stormwater conveyance structures is also recommended to extend the time between future maintenance cycles.
- Sediment depth inspections are performed through the **Outlet Riser** and oil presence can be determined through the **Oil Inspection Pipe**.
- Oil presence and sediment depth are determined by inserting a Sludge Judge® or measuring stick to quantify the pollutant depths.

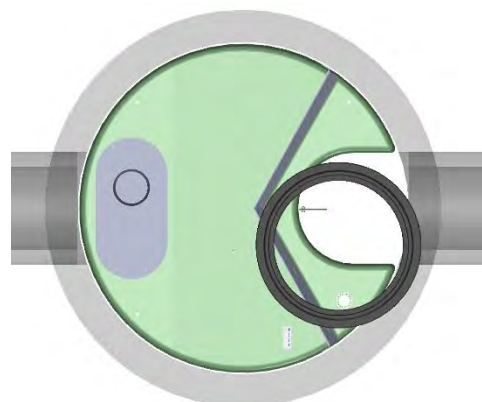


Figure 6

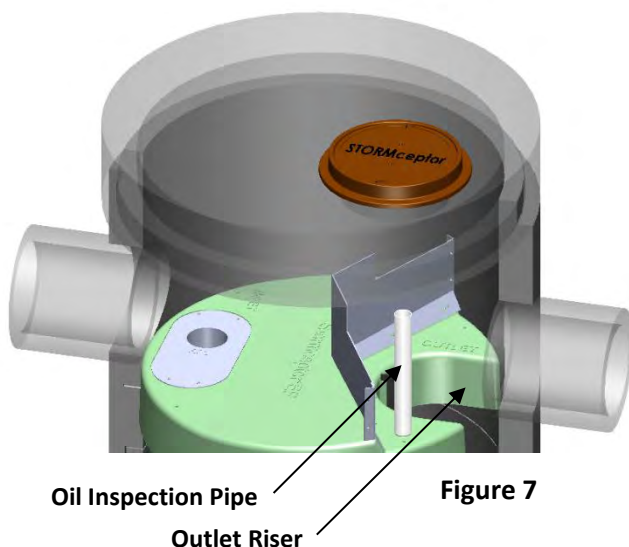


Figure 7



Figure 8

- Visually inspect the insert, weir, and drop pipe inlet opening to ensure there is no damage or blockage.
- **NOTE:** If the unit has an **outlet platform**, the outlet platform is typically in the UP position (see Figure 3A) for normal treatment conditions, and for inspection and maintenance. If manned entry into the unit is required, the outlet platform must first be placed in the DOWN position (see Figure 3B). After manned entry is completed, return the outlet platform to the UP position for treatment.

- When maintenance is required, a standard vacuum truck is used to remove the pollutants from the lower chamber of the unit through the **Outlet Riser**.



Figure 9

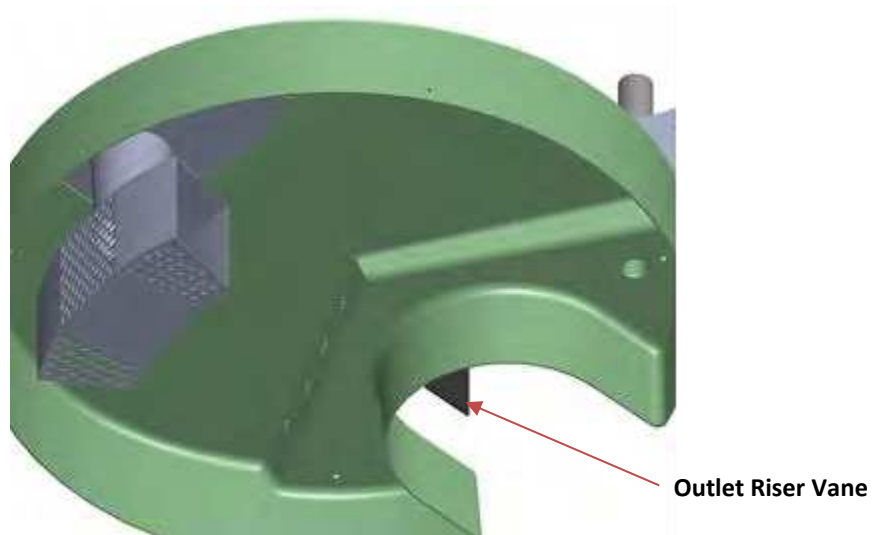


Figure 10

NOTE: The Outlet Riser Vane is durable and flexible and designed to allow maintenance activities with minimal, if any, interference.

Removable Flow Deflector


- Top grated inlets for the Stormceptor EF4/EFO4 & EF5/EFO5 models require a removable flow deflector staged underneath a 24-inch x 24-inch (600 mm x 600 mm) square inlet grate to direct flow towards the inlet side of the insert, and avoid flow and pollutants from entering the outlet side of the insert from grade. The EF6/EFO6 and larger models do not require the flow deflector.



Figure 11

How to Remove:

1. Loosen anchor bolts
2. Pull up and out using the handle

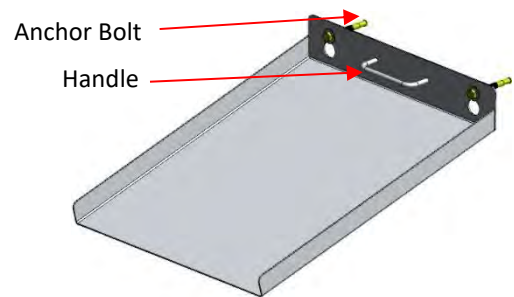

Removable Flow Deflector

Hydrocarbon Spills

Stormceptor is often installed on high pollutant load hotspot sites with vehicular traffic where hydrocarbon spill potential exists. Should a spill occur, or presence of oil be identified within a Stormceptor EF/EFO, it should be cleaned immediately by a licensed liquid waste hauler.

Disposal

Maintenance providers are to follow all federal, state/ provincial, and local requirements for disposal of material.

Oil Sheens

When oil is present in stormwater runoff, a sheen may be noticeable at the Stormceptor outlet. An oil rainbow or sheen can be noticeable at very low oil concentrations ($< 10 \text{ mg/L}$). Despite the appearance of a sheen, Stormceptor EF/EFO may still be functioning as intended.

Oil Level Alarm

To mitigate spill liability with 24/7 detection, an electronic monitoring system can be employed to trigger a visual and audible alarm when a pre-set level of oil is captured within the lower chamber or when an oil spill occurs. The oil level alarm is available as an optional feature to include with Stormceptor EF/EFO as shown in **Figure 11**. For additional details about the Oil Level Alarm please visit <http://www.imbriumsystems.com/stormwater-treatment-solutions/stormceptor-systems>.

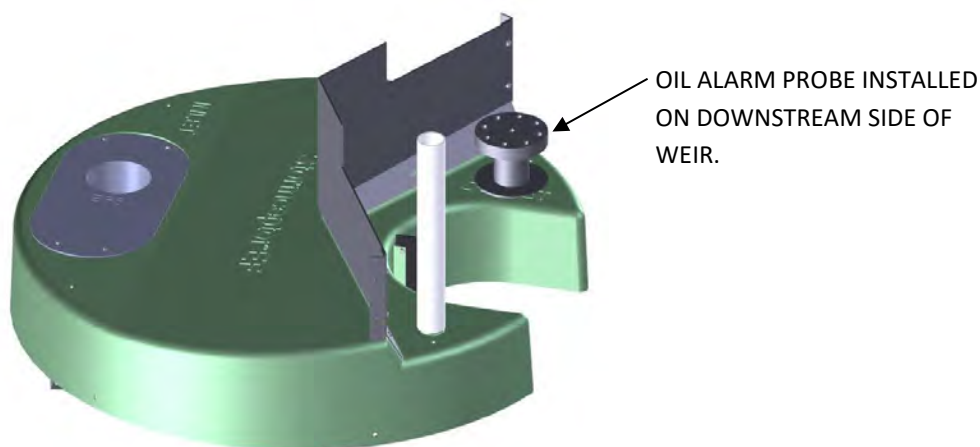


Figure 12

Replacement Parts

Stormceptor has no moving parts to wear out. Therefore inspection and maintenance activities are generally focused on pollutant removal. Since there are no moving parts during operation in a Stormceptor, broken, damaged, or worn parts are not typically encountered. However, if replacement parts are necessary, they may be purchased by contacting your local Stormceptor representative.

Stormceptor Inspection and Maintenance Log

Stormceptor Model No: _____

Serial Number: _____

Installation Date: _____

Location Description of Unit: _____

Recommended Sediment Maintenance Depth: _____

DATE	SEDIMENT DEPTH (inch or mm)	OIL DEPTH (inch or mm)	SERVICE REQUIRED (Yes / No)	MAINTENANCE PERFORMED	MAINTENANCE PROVIDER	COMMENTS

Other Comments:

Contact Information

Questions regarding Stormceptor EF/EFO can be addressed by contacting your local Imbrium representative or by visiting our website at www.imbriumsystems.com.

Imbrium Systems Inc. & Imbrium Systems LLC

Canada	1-416-960-9900 / 1-800-565-4801
United States	1-301-279-8827 / 1-888-279-8826
International	+1-416-960-9900 / +1-301-279-8827

www.imbriumsystems.com

info@imbriumsystems.com