



Stantec Consulting Ltd.
400 - 1331 Clyde Avenue
Ottawa ON
Tel. 613.722.4420
www.stantec.com

Copyright Reserved

The Contractor shall verify and be responsible for all dimensions. DO NOT scale the drawing - any errors or omissions shall be reported to Stantec without delay.
The Copyrights to all designs and drawings are the property of Stantec. Reproduction or use for any purpose other than that authorized by Stantec is forbidden.

Legend

- SANITARY DRAINAGE AREA ID#
- POPULATION COUNT
- SANITARY DRAINAGE AREA ho.
- FUTURE SANITARY DRAINAGE AREA ID#
- FUTURE POPULATION COUNT
- FUTURE SANITARY DRAINAGE AREA ho.
- SANITARY DRAINAGE AREA
- FUTURE SANITARY DRAINAGE AREA
- PROPOSED SANITARY MH AND SEWER
- EXISTING SANITARY MH AND SEWER

Notes

1	ISSUED FOR REVIEW	WAJ	KJK	25.04.16
Revision		By	Appd.	YY.MM.DD

File Name:	160402095-DB-1137 Oglvie.dwg	WAJ	KJK	WAJ	25.04.08
		Dwn.	Chkd.	Dsgn.	YY.MM.DD

Permit-Seal



Client/Project
TC UNITED DEVELOPMENT CORPORATION


1137 OGLVIE ROAD

OTTAWA, ON

Title
SANITARY DRAINAGE PLAN

Project No.	Scale	0	2.5	7.5	12.5m
160402095	1:250				
Drawing No.	Sheet	Revision			

SA-1 7 of 7 1

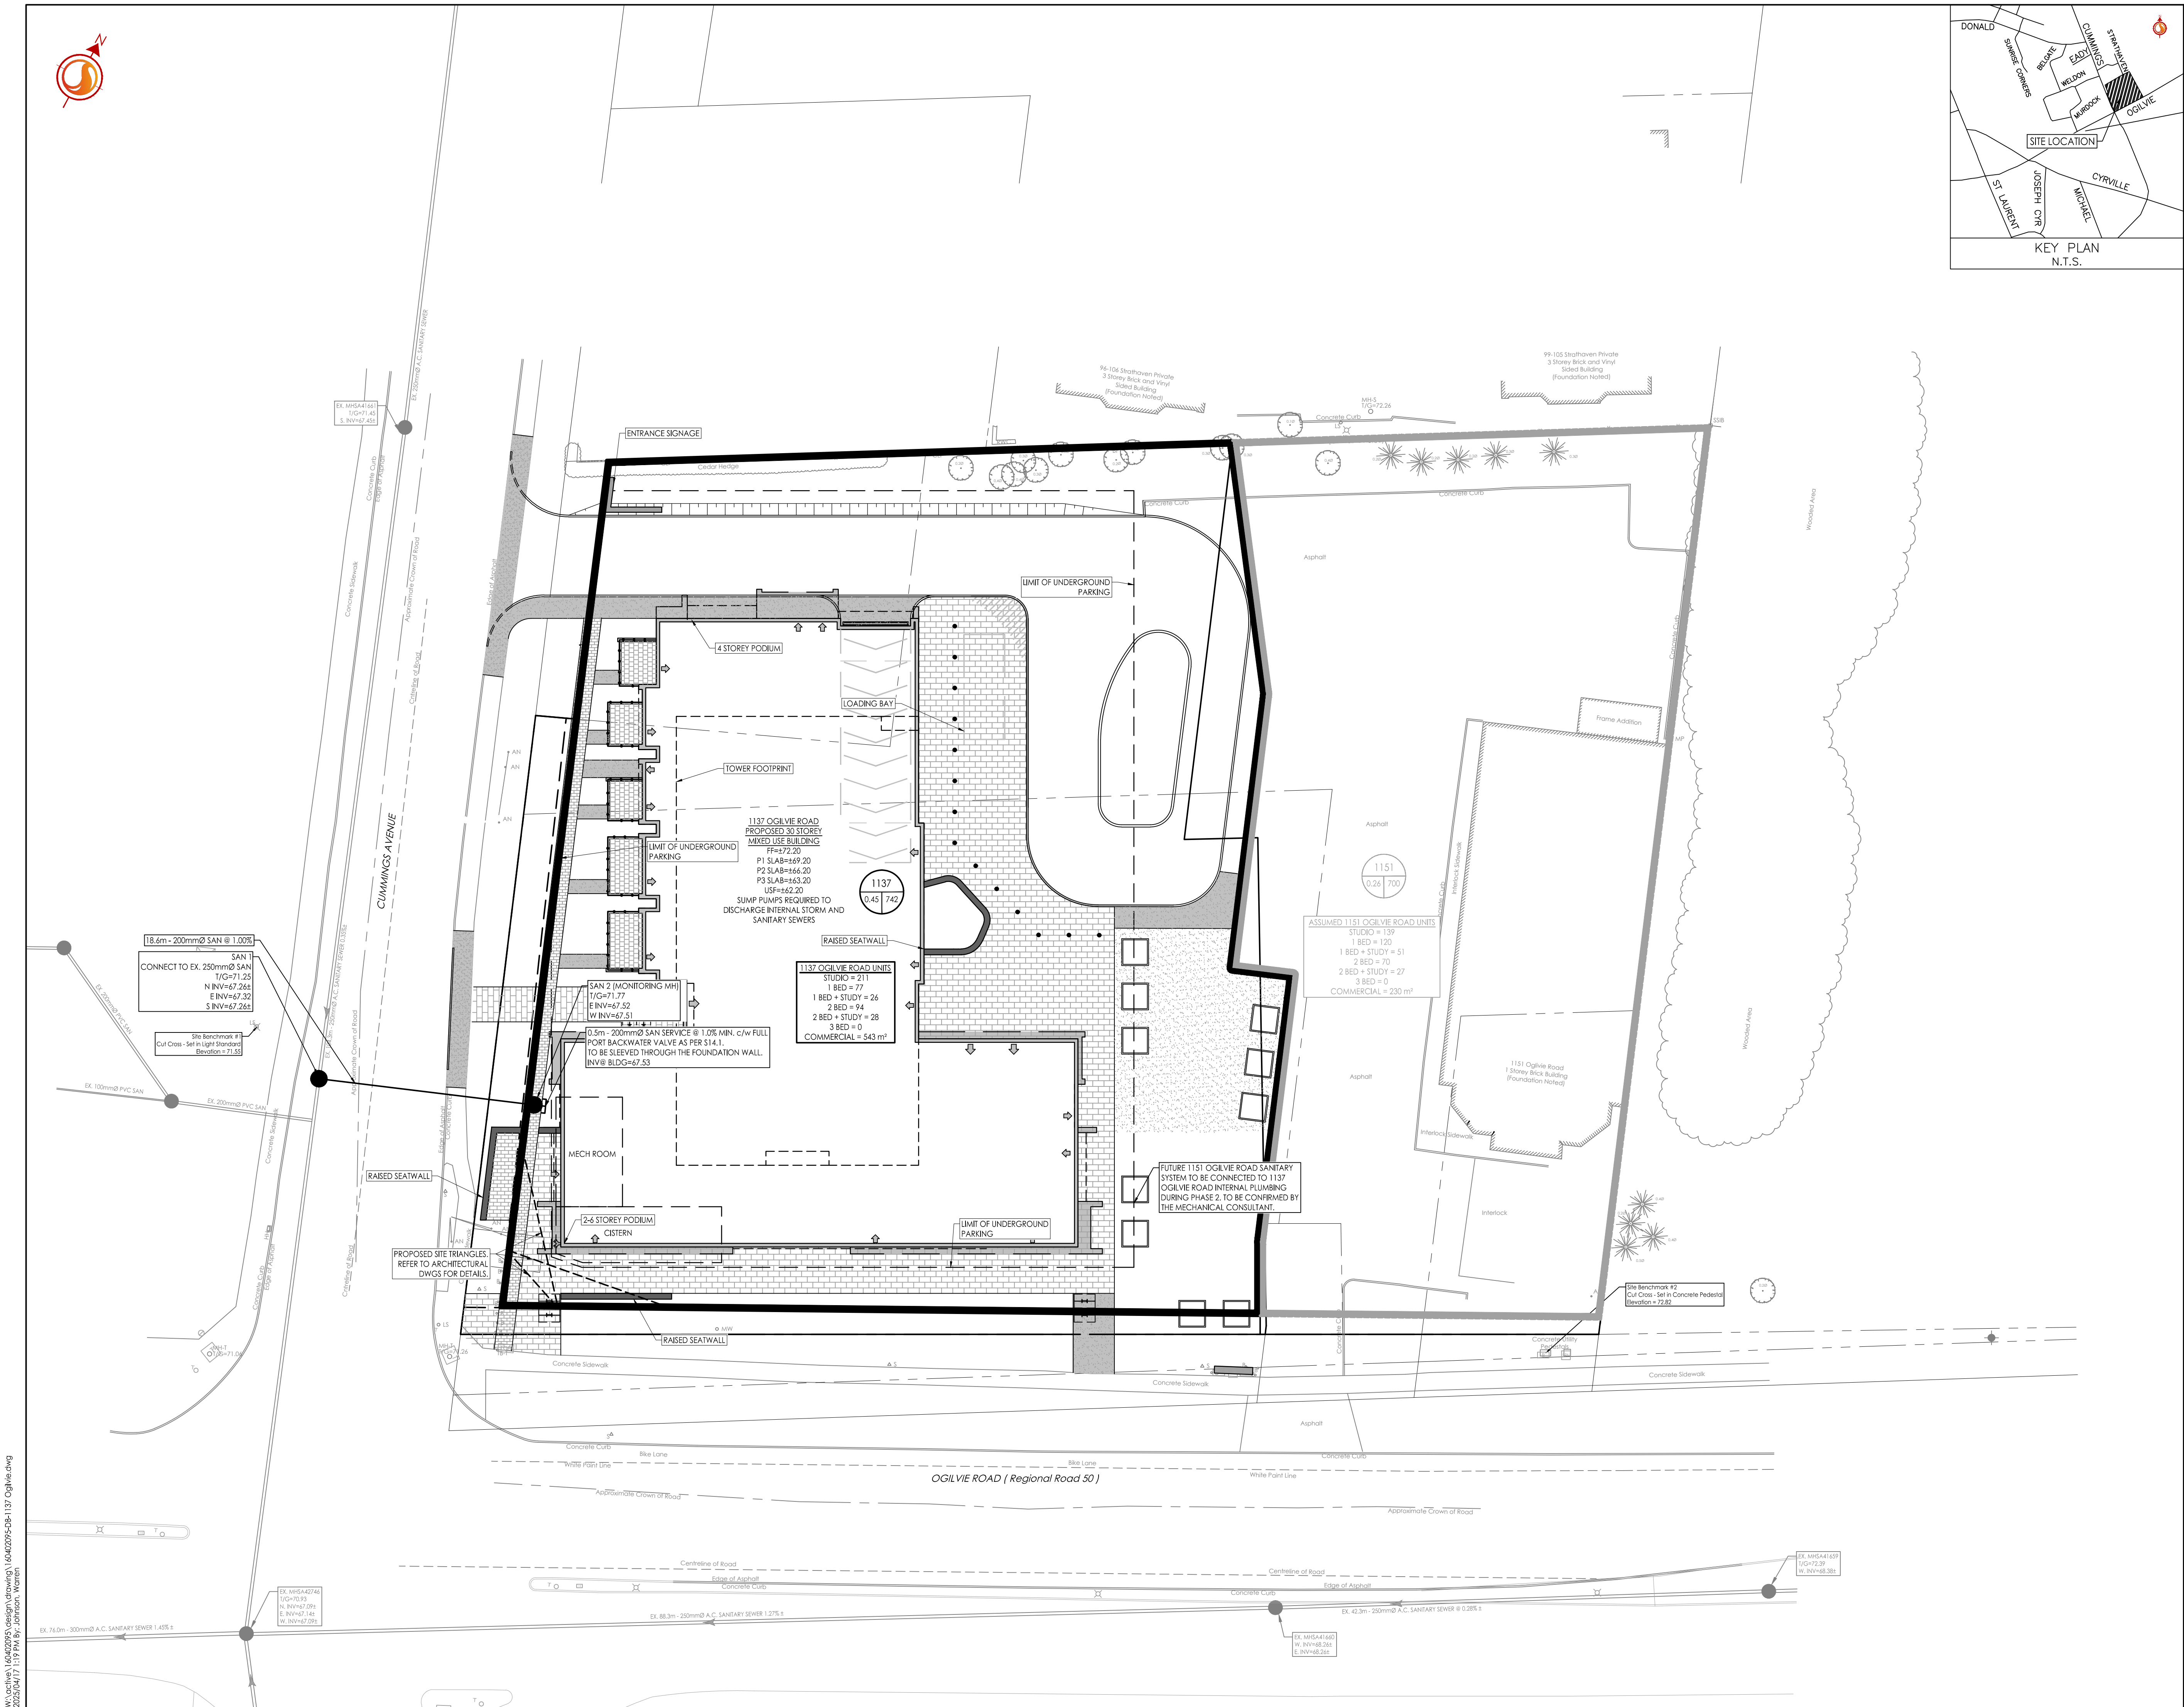

X:\Clients\160402095 Design\Drawings\160402095-DB-1137 Oglvie.dwg
2025/04/17 11:51:19 P. MOROZ
ORIGINAL SHEET - ARCH 0