
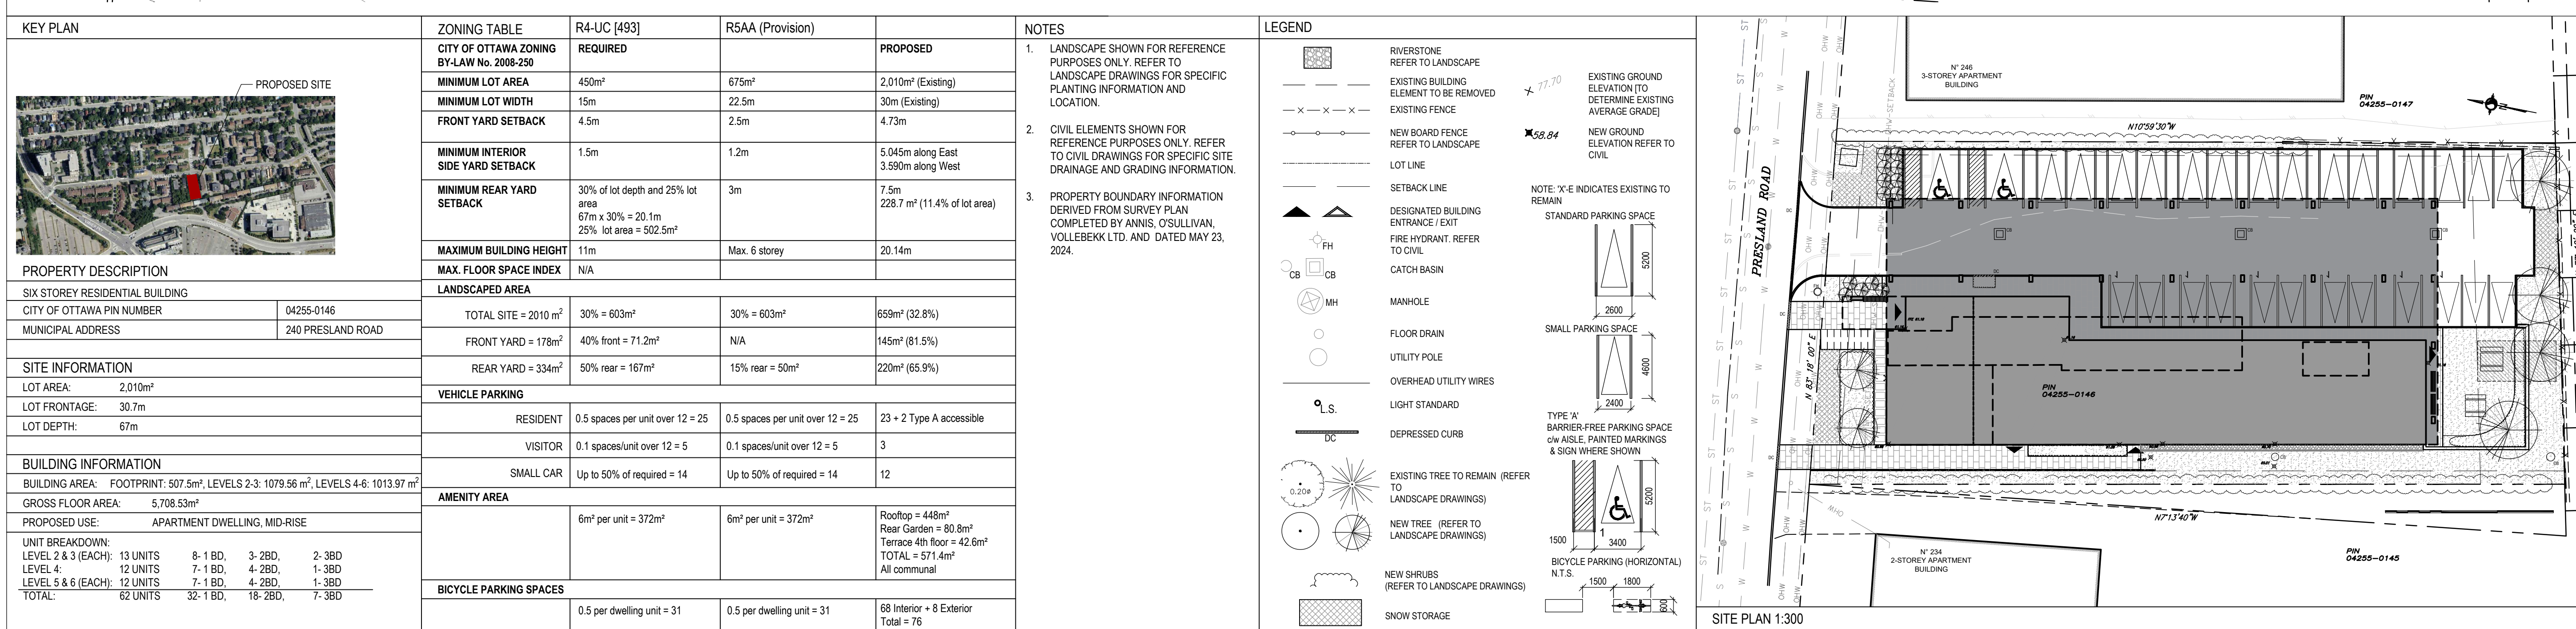


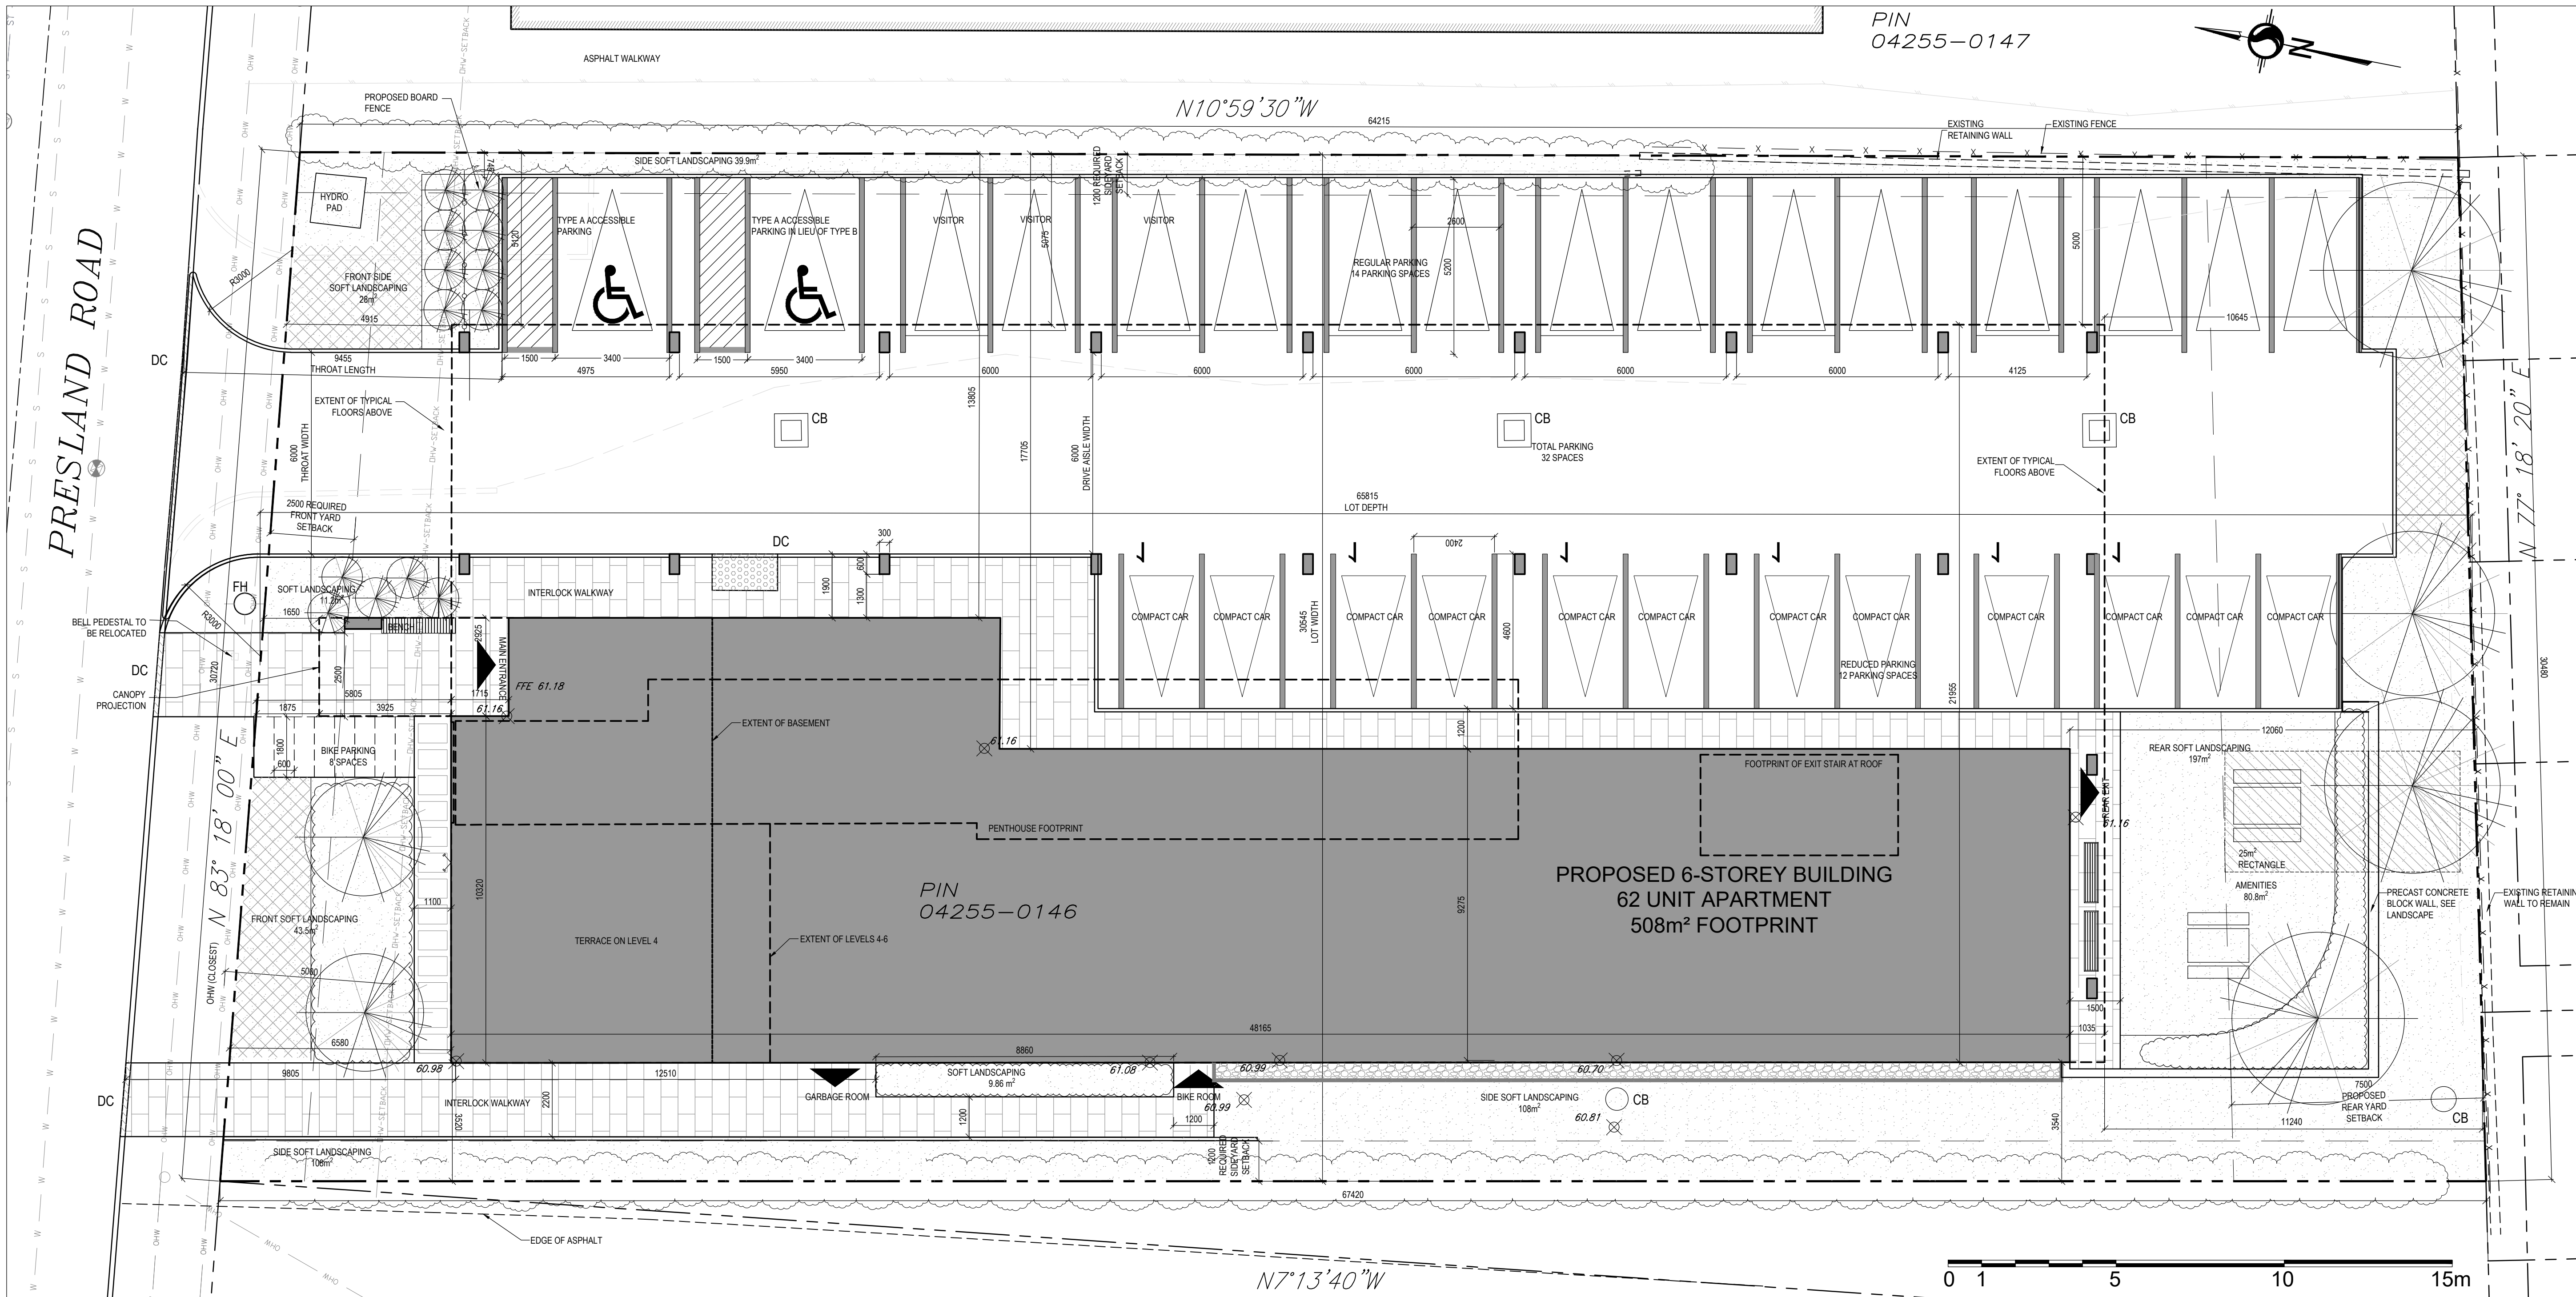

No. Date Envs pour / Object

1 2025-03-05 COORDINATION

2 2025-03-18 COORDINATION

3 2025-04-11 SITE PLAN CONTROL

4 2025-06-11 SPC-RESPONSE 1

Architect / Architect
(paysagiste / Landscape)

NAK design strategies

Ingenieur / Engineer
(Civil / Civil)

egis

Ingenieur / Engineer
(Mécanique & Électrique / Mechanical & Electrical)

Smith + Andersen

Ingenieur / Engineer
(Structure / Structure)

D+M STRUCTURAL ENGINEERING

Urban Planner / Urbaniste

FOTENN Planning + Design

420 O'Connor St., Ottawa, ON, K2P 1W4

Client / Client

Centretown Citizens Ottawa Corporation

415 Gilmour St., Suite 200, Ottawa, ON, K2P 2M8

Architecte / Architect

Collectif d'architectes / Architects Collective

figuri

fig 1
3550, Saint-Antoine O.
Montreal QC H4C 1A8
T. 514.881.9122

fig 2
252 Angèle Ave.
Ottawa ON K2P 1B9
T. 613.695.6122

www.figuri.ca

Droit d'auteur / Copyright

Ce dessin est sujet au droit d'auteur. Il ne peut être reproduit pour quelques intentions ou usages que ce soit, si ce n'est avec l'autorisation écrite de l'auteur ou de son représentant.

This drawing is subject to copyright. It is not to be reproduced for any purpose or by any means, and may only be used if it bears an original stamp and signature.

Scéau / Seal

Note:
L'entrepreneur doit vérifier toutes les dimensions et informations sur le site et avant immédiatement l'installation de toutes structures ou constructions.

Contractor shall verify all information and dimensions on site and immediately report any errors or omissions to the architect.

Project / Project

SIX STOREY APARTMENT BUILDING

240 Presland Road
Ottawa, ON

Time / File

SITE PLAN

Dessiné par / Drawn by
GM

No. sheet / Project number
2424

Vérifié par / Verified by
ZK

No. dessin / Drawing number

Revision / Revision

Échelle / Scale
1:100

Date de création du dessin / Drawing creation date
2025-04-04

A100