


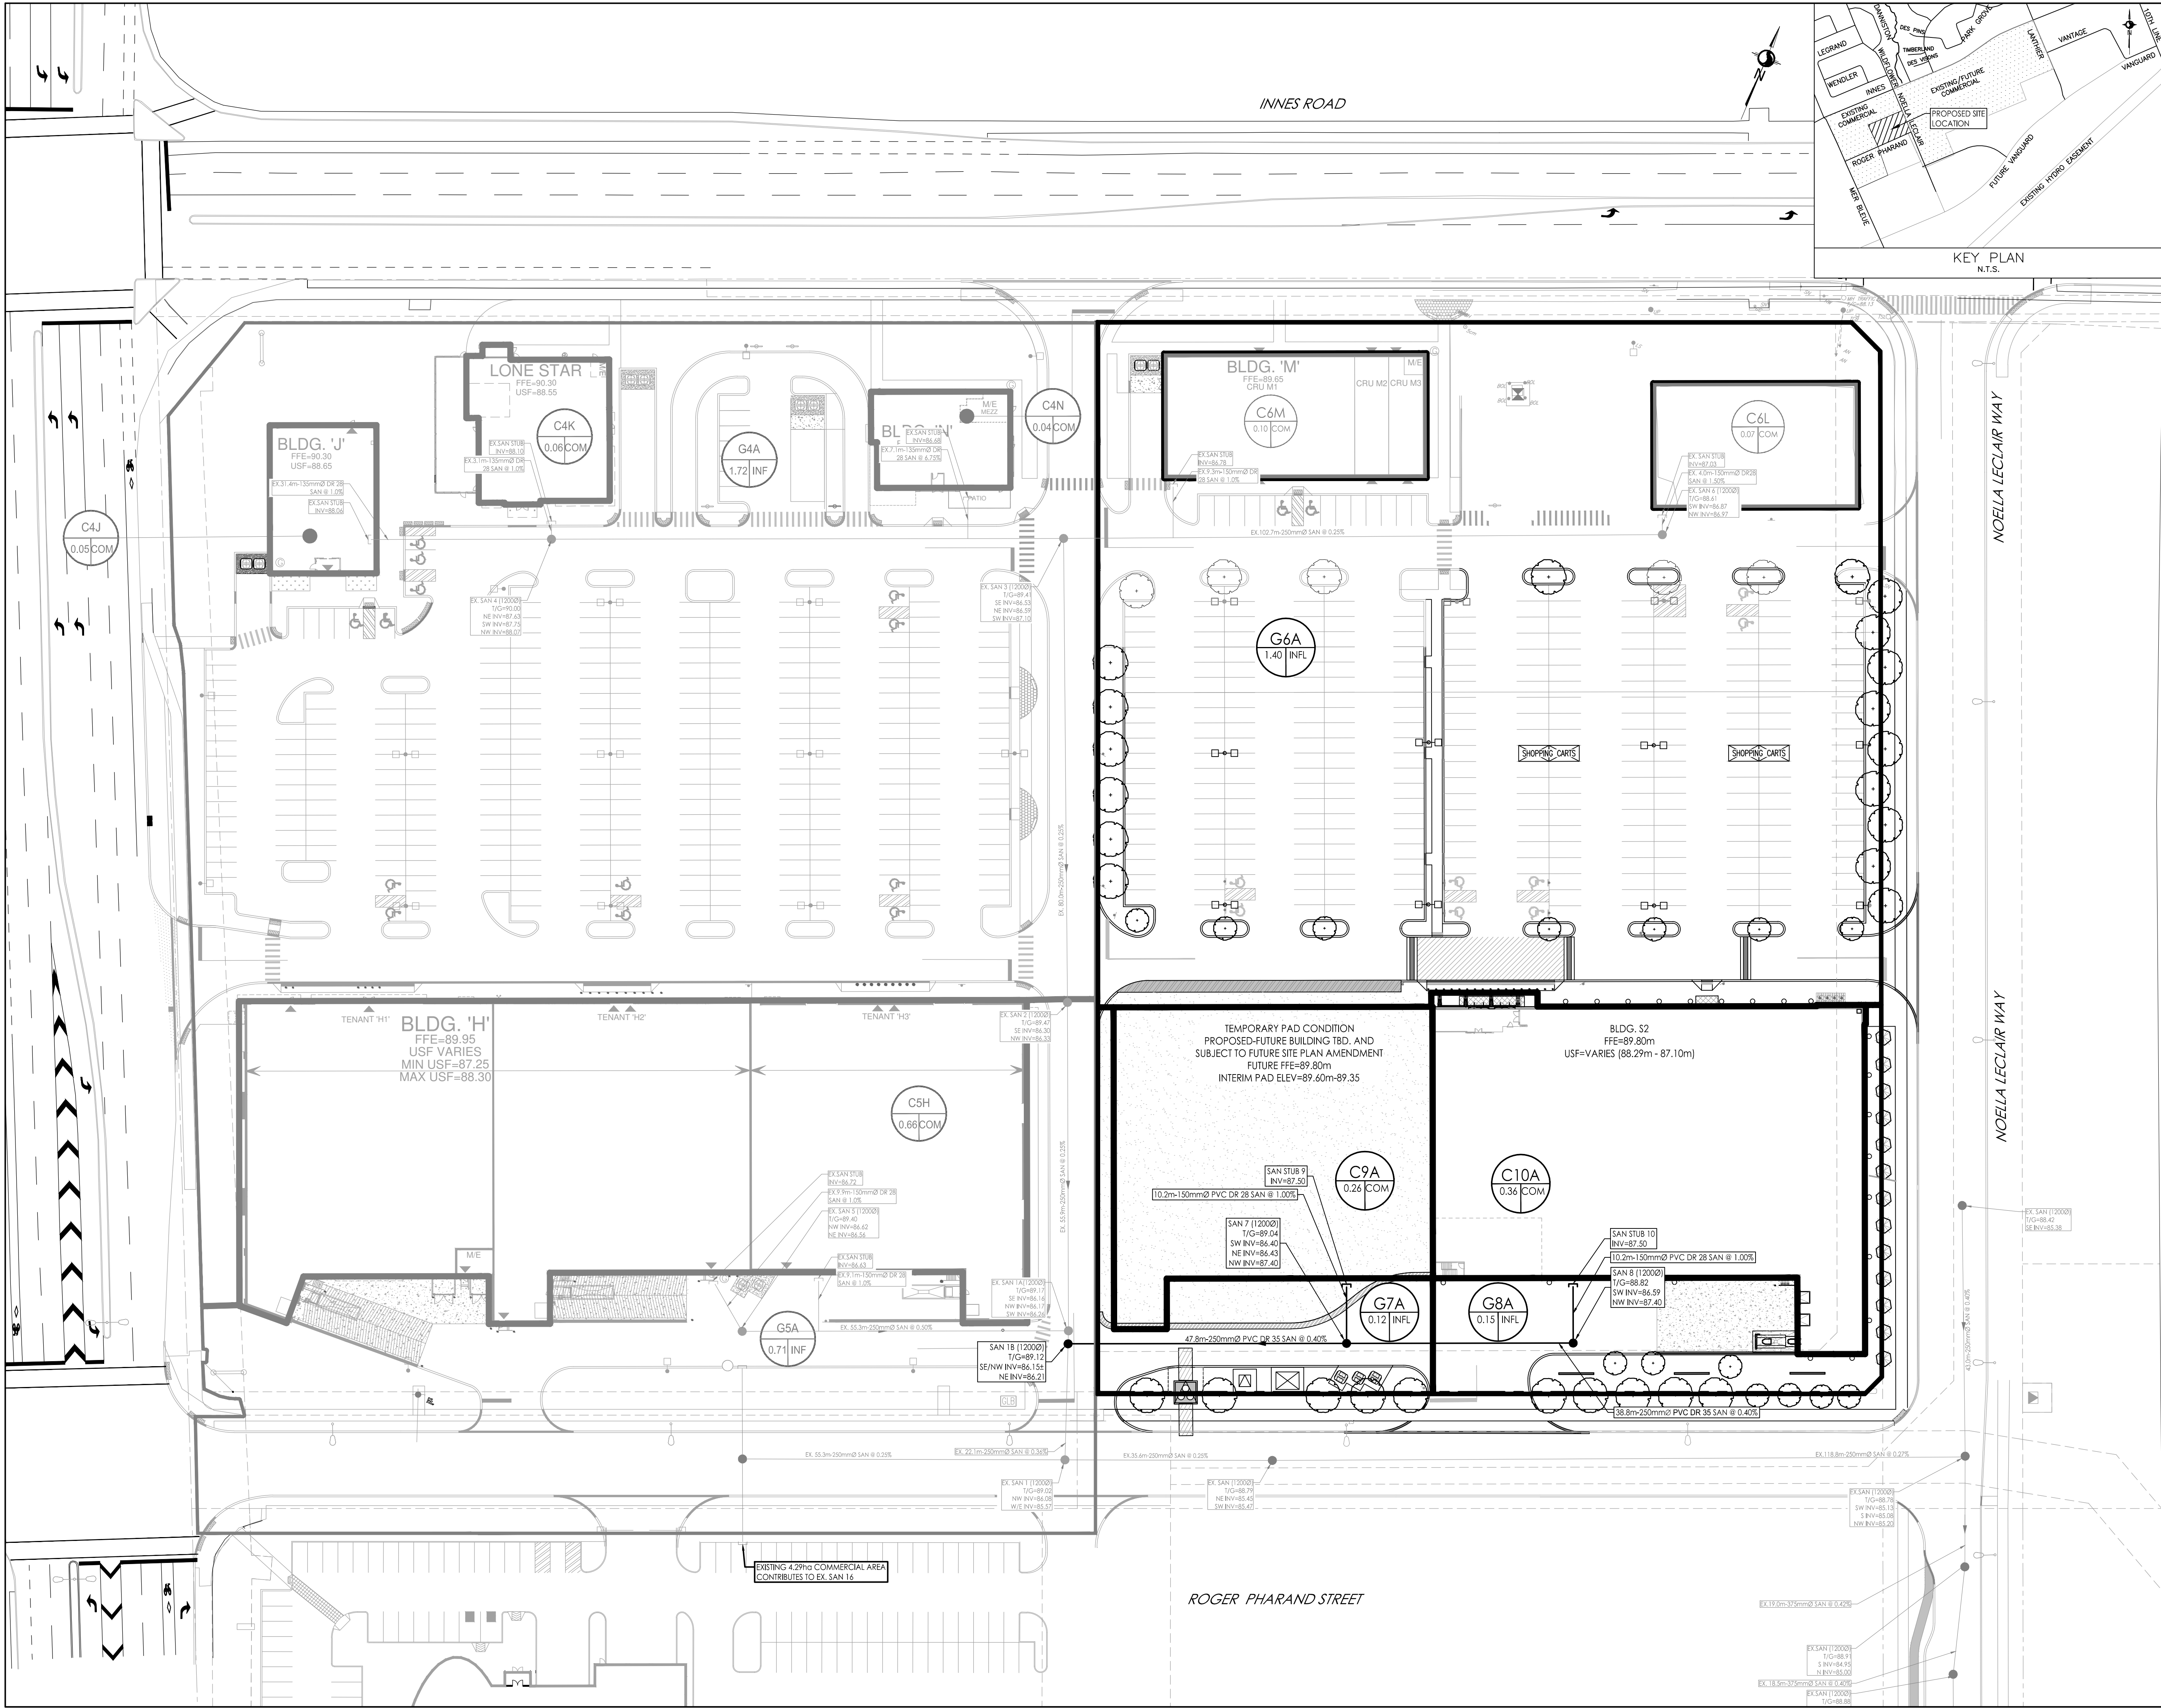

Stantec Consulting Ltd.
400 - 1331 Clyde Avenue
Ottawa ON
Tel. 613.722.4420
www.stantec.com

Copyright Reserved
The Contractor shall verify and be responsible for all dimensions. DO NOT scale the drawing - any errors or omissions shall be reported to Stantec without delay.
The Copyrights to all designs and drawings are the property of Stantec. Reproduction or use for any purpose other than that authorized by Stantec is forbidden.

- Legend
- C1A 0.31 50 SANITARY DRAINAGE AREA ID#
 - COMMERCIAL FLOWS
 - G1A 0.11 INFL SANITARY DRAINAGE AREA ID#
 - INFLTRATION RATE OF 0.33 L/s/Ha APPLIED
 - SANITARY DRAINAGE AREA ha.
 - C1A 0.31 50 EX. SANITARY DRAINAGE AREA ID#
 - EX. COMMERCIAL FLOWS
 - EX. SANITARY DRAINAGE AREA ha.
 - G1A 0.11 INFL EX. SANITARY DRAINAGE AREA ID#
 - EX. INFLTRATION RATE OF 0.33 L/s/Ha APPLIED
 - EX. SANITARY DRAINAGE AREA ha.
 - SANITARY DRAINAGE AREA
 - EX. SANITARY DRAINAGE AREA
 - PROPOSED SANITARY MH AND SEWER
 - EXISTING SANITARY MH AND SEWER
 - THERMAL INSULATION ON SANITARY SEWER WHERE COVER IS LESS THAN 2.5m AS PER S35.

Notes

4	REVISED PER NEW SITE PLAN	MJS	KS	25.09.11	
3	REVISED PER CITY COMMENTS	MJS	KS	25.08.19	
2	REVISED PER CITY COMMENTS	MJS	KS	25.07.22	
1	ISSUED FOR TENDER	MJS	GR	25.06.24	
0	ISSUED FOR SPA	MJS	KS	25.04.17	
Revision		By	Appd.	YY.MM.DD	
File Name: 160402122 DB.dwg		MJS	DT	25.03.31	
		Dwn.	Chkd.	Dsgn.	YY.MM.DD



Client/Project
SmartREIT (Orleans II) Inc. &
Mer Bleue Shopping Centres Limited
3200 HIGHWAY 7, VAUGHAN, ON, L4K 5Z5
Orleans II Frontage Phase 3
2025 MER BLEUE ROAD
OTTAWA, ON, CANADA

Title
SANITARY DRAINAGE PLAN

Project No.
160402122

Scale
1:500

Drawing No.
Sheet

Revision
Revision

SA-1 7 of 7 4
PLAN # 19289