


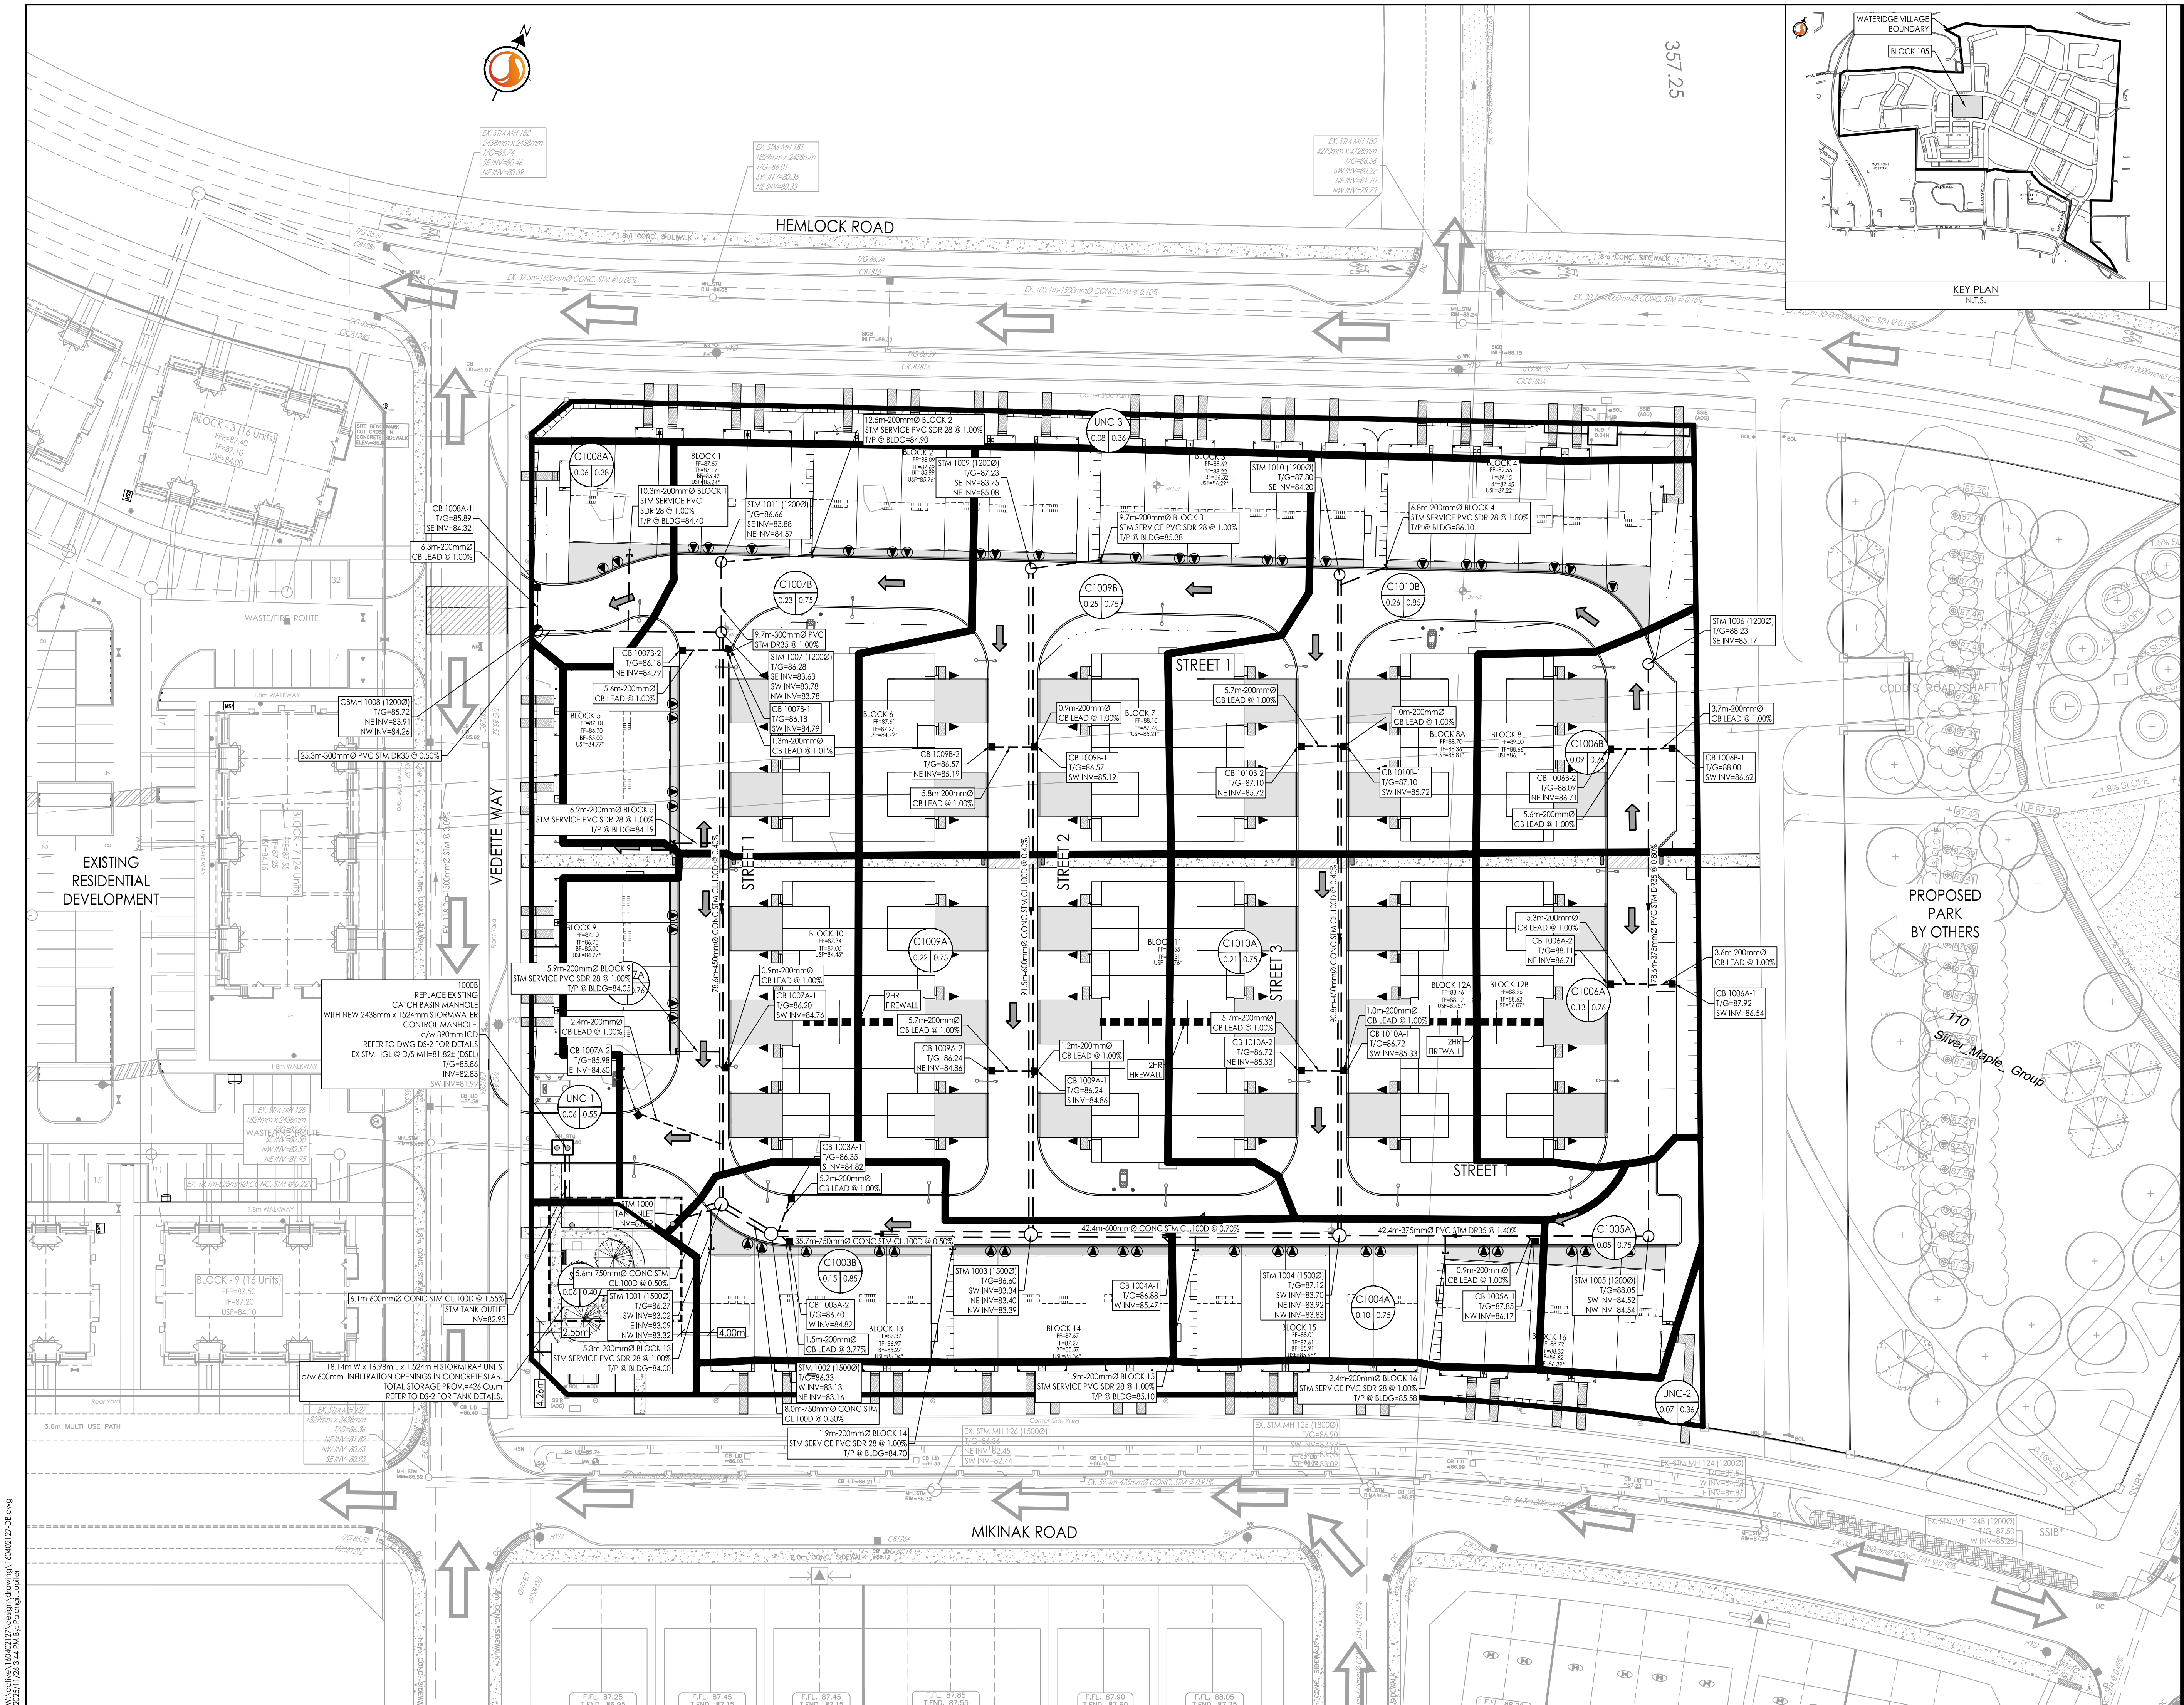

Copyright Reserved

The Contractor shall verify and be responsible for all dimensions. DO NOT scale the drawing - any errors or omissions shall be reported to Stantec without delay.

The Copyrights to all designs and drawings are the property of Stantec. Reproduction or use for any purpose other than that authorized by Stantec is forbidden.

Legend

AREA ID

RUNOFF COEFFICIENT

STORM DRAINAGE AREA No. 1

STORM DRAINAGE BOUNDARY

DIRECTION OF OVERLAND FLOW

DIRECTION OF EMERGENCY OVERLAND FLOW

PROPOSED STORM MH AND SEWER

PROPOSED STORM SEWER AND ETOIBCOKE SYSTEM

PROPOSED CATCHBASIN MANHOLE

PROPOSED CATCHBASIN

EXISTING STORM MH AND SEWER

EXISTING CATCHBASIN

THERMAL INSULATION ON STORM SEWER WHERE COVER IS LESS THAN 1.5m. THERMAL INSULATION ON WATERMAIN WHERE COVER IS LESS THAN 2.4m AS PER W22.

MAXIMUM STATIC PONDING LIMITS

SCUPPER LOCATIONS

EXISTING LOT SIDE OVERLAND FLOW ROUTE

EXISTING ROADSIDE OVERLAND FLOW ROUTE

Notes

4	REVISED W3 CHAMBER	JP	PM	25.11.25
3	ISSUED FOR CITY REVIEW	JP	PM	25.11.03
2	ISSUED FOR CITY REVIEW	JP	PM	25.07.04
1	ISSUED FOR CITY REVIEW	JP	PM	25.04.04
Revision		By	Appd.	YY.MM.DD

File Name:	160402127-08	JP	PM	JP	25.03.24
		Dwn.	Chkd.	Dsgn.	YY.MM.DD

Permit-Seal



Client/Project

MATTAMY HOMES

WATERIDGE VILLAGE
BLOCK 105
OTTAWA, ON, CANADA

Title

STORM DRAINAGE PLAN

Project No.
160402127

Drawing No.
SD-1

Scale
1:400

Sheet
7 of 11

Revision
4

PLAN # 19303

\\s01\projects\160402127\design\dwg\160402127-08.dwg
2025/11/23 3:41 PM by: jmoroz, jps