

Copyright Reserved

The Contractor shall verify and be responsible for all dimensions. DO NOT scale the drawing - any errors or omissions shall be reported to Stantec without delay.
The Copyrights to all designs and drawings are the property of Stantec. Reproduction or use for any purpose other than that authorized by Stantec is forbidden.

Legend

- R1A**
0.38 | 155
SANITARY DRAINAGE AREA ID#
POPULATION
SANITARY DRAINAGE AREA ha.
- G1A**
0.38 | INF
SANITARY DRAINAGE AREA ID#
INFILTRATION RATES
SANITARY DRAINAGE AREA ha.
- SANITARY DRAINAGE AREA
PROPOSED SANITARY SEWER
EXISTING SANITARY SEWER

Notes

Revision	By	Appd.	YY.MM.DD
4	JP	SG/DT	26.01.09
3	JP	SG	25.11.21
2	JP	SG	25.11.07
1	JP	SG	25.09.05
0	JP	SG	25.05.13

File Name:	160402143-HMB5-PH7-D8	JP	SG	JP	25.04.17
		Dwn.	Chkd.	Dsgn.	YY.MM.DD

Permit-Seal




Client/Project
Mattamy Homes

HMB PHASE 7

OTTAWA, ON

Title
SANITARY DRAINAGE PLAN

Project No.	160402143	Scale	0 3 9 15m 1:300
Drawing No.	SA-1	Sheet	9 of 9

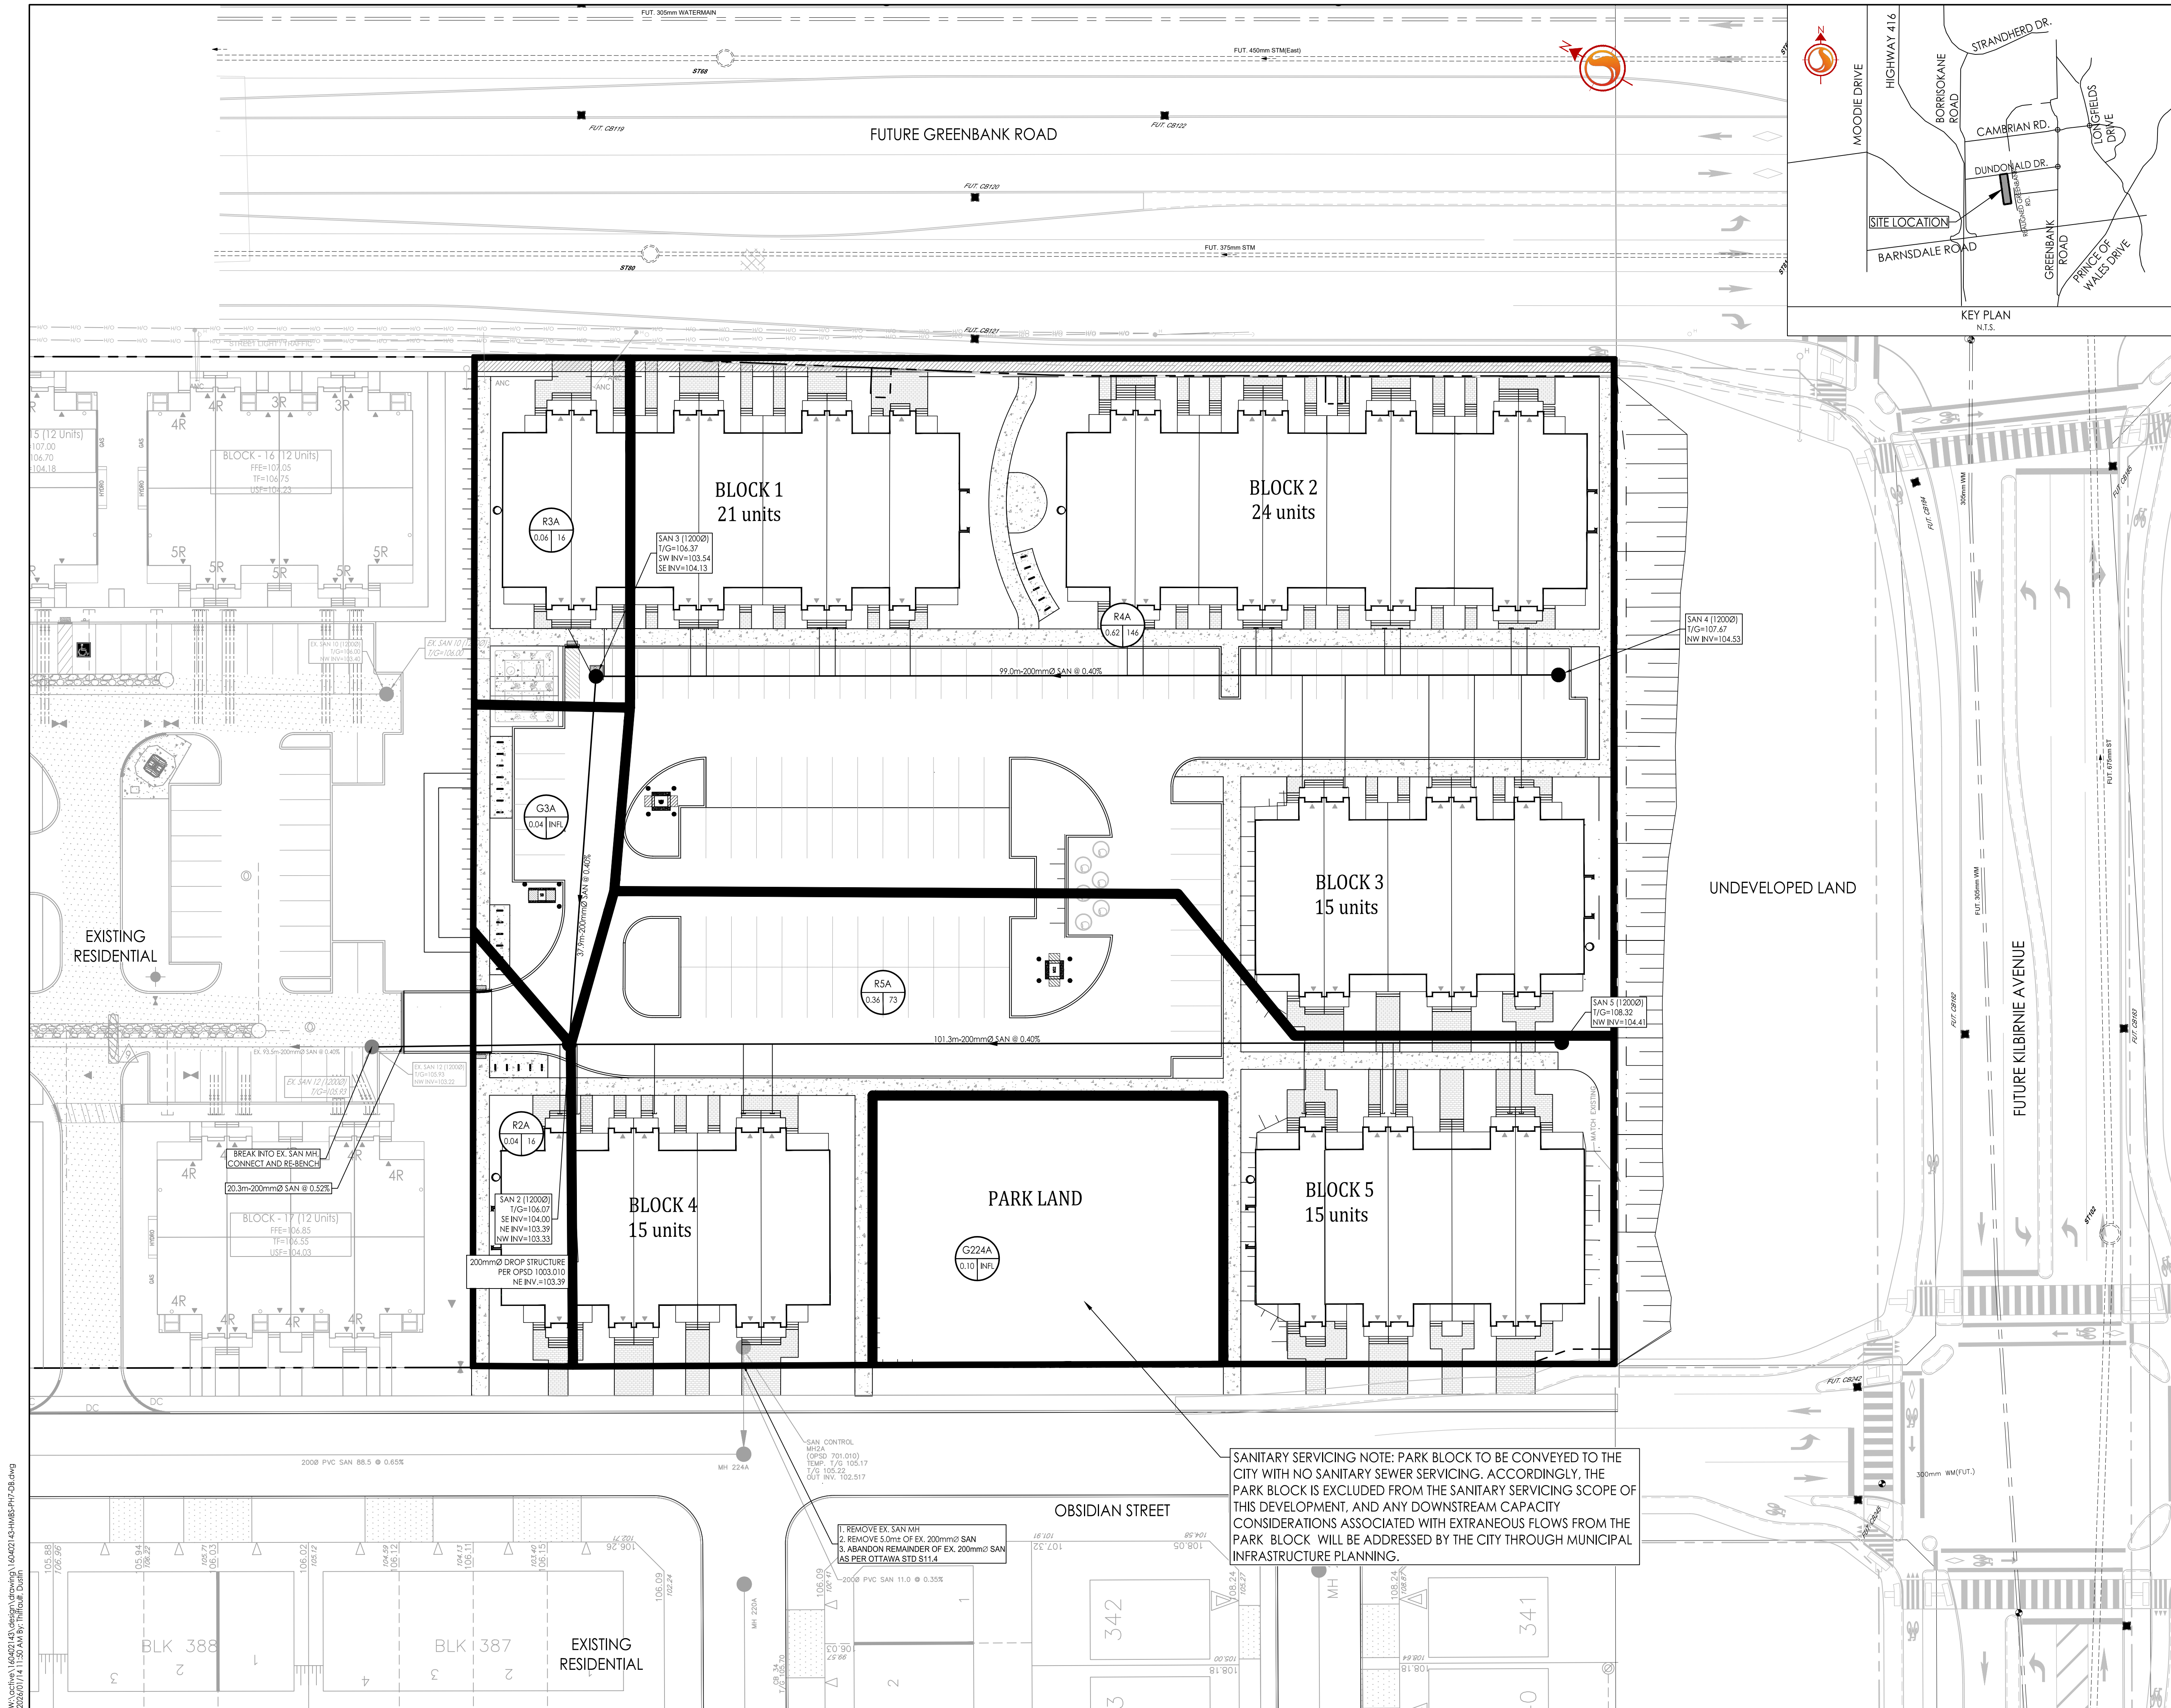

SANITARY SERVICING NOTE: PARK BLOCK TO BE CONVEYED TO THE CITY WITH NO SANITARY SEWER SERVICING. ACCORDINGLY, THE PARK BLOCK IS EXCLUDED FROM THE SANITARY SERVICING SCOPE OF THIS DEVELOPMENT, AND ANY DOWNSTREAM CAPACITY CONSIDERATIONS ASSOCIATED WITH EXTRANEEOUS FLOWS FROM THE PARK BLOCK WILL BE ADDRESSED BY THE CITY THROUGH MUNICIPAL INFRASTRUCTURE PLANNING.

1. REMOVE EX. SAN. MH
2. REMOVE 5.0m OF EX. 200mm ϕ SAN
3. ABANDON REMAINDER OF EX. 200mm ϕ SAN AS PER OTTAWA STD S11.4

W:\active\160402143\design\drawings\160402143-HMB5-PH7-D8.dwg
25.04.17 14:13:54 AM by: J. Thiffault, DGM