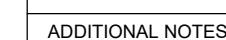



[illegible]

FRONT ELEVATION - METRO TOWN TYPICAL BLOCK

[illegible]

PROJECT NUMBER:	DRAWING NUMBER:
-----------------	-----------------

S25016	B400
--------	------

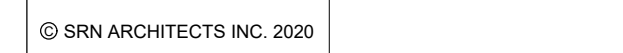[illegible][illegible]

PROJECT: **Abbott's Run**
Block 13
Ottawa, Ontario

DATE: 2025-06-25	SCALE: 3/16" = 1'-0"
------------------	----------------------

DRAWN BY: AB	CHECKED BY: GF
--------------	----------------

PROJECT NUMBER:	DRAWING NUMBER:
-----------------	-----------------

S25016	B401
--------	------

