


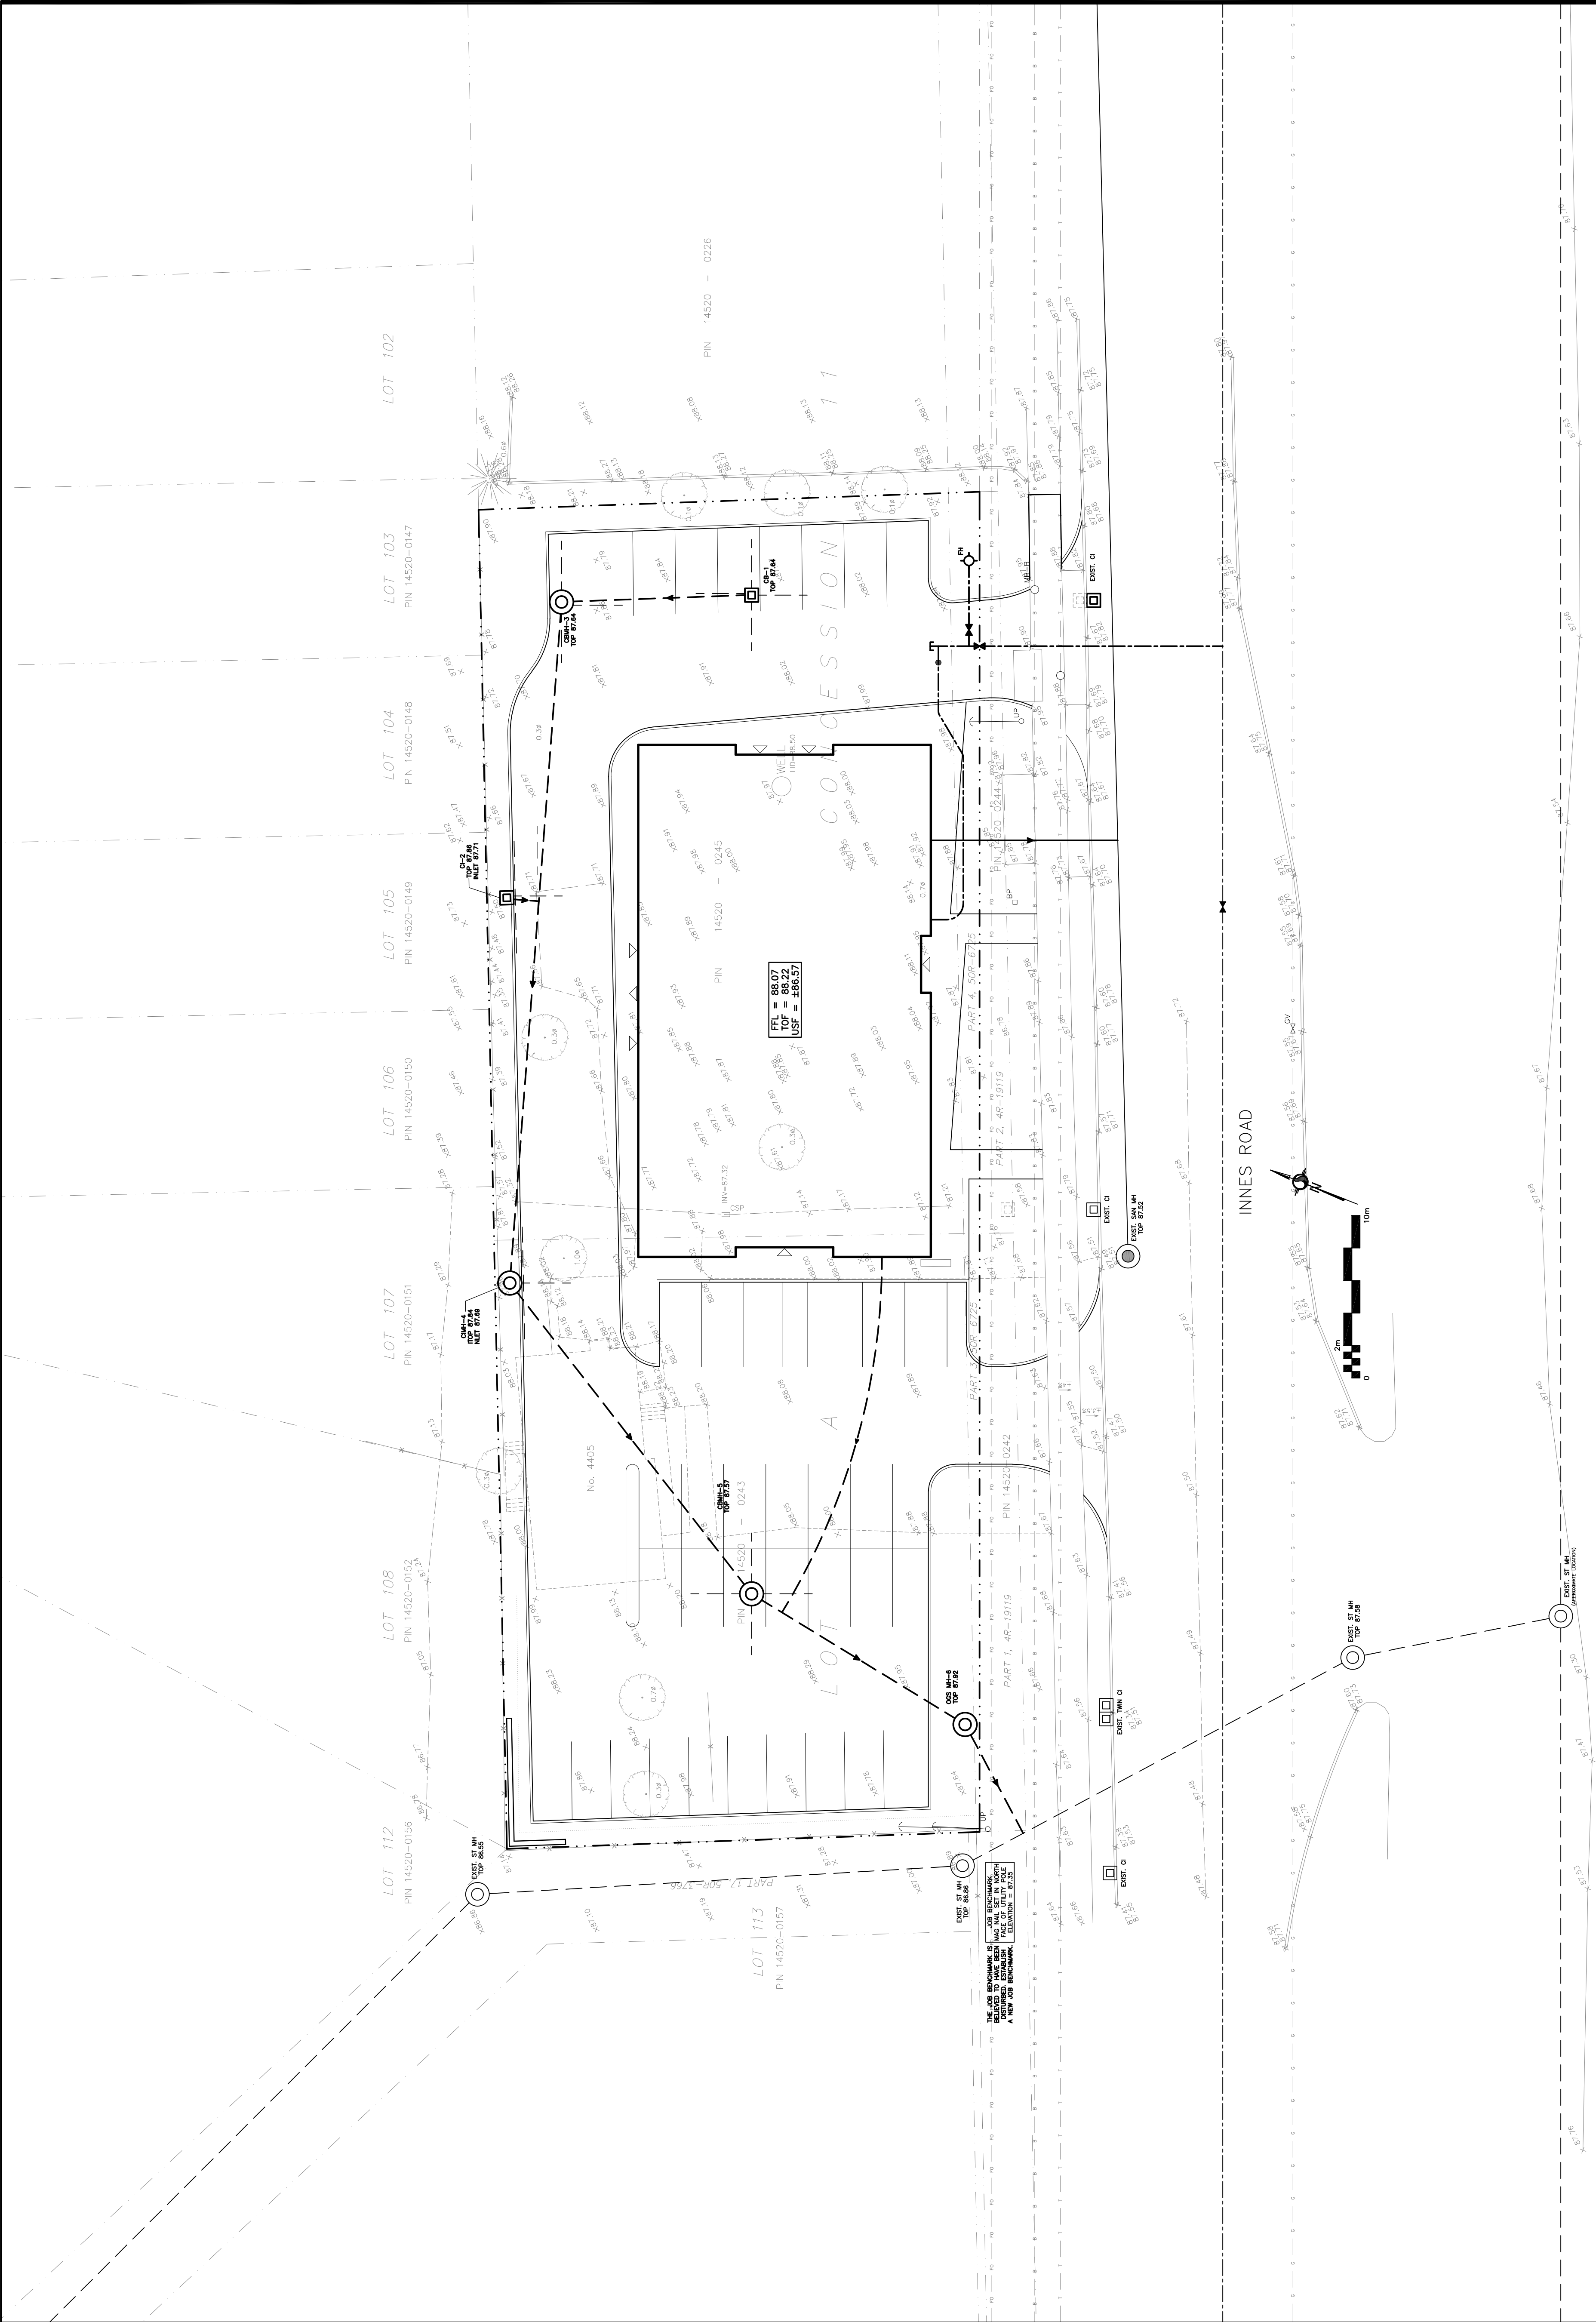

LEGEND

FFL	FINISHED FLOOR ELEVATION
TOF	TOP OF FOUNDATION
USF	UNDERSIDE OF FOOTING
---	PROPERTY LINE
CB	CATCH BASIN
CI	CURB INLET
MH	STORM MANHOLE
MH	SANITARY MANHOLE
FH	FIRE HYDRANT
CS	CURB STOP & SERVICE POST
VB	VALVE & VALVE BOX
SAN	SANITARY SEWER
ST	STORM SEWER
WS/WM	WATER SERVICE/WATERMAIN
OBV	OBVERT
SPL	SPRINGLINE
INV	INVERT
US	UNDERSIDE

KEY PLAN



No.	DATE	REVISION
1	JUL 15-25	ISSUED FOR APPROVAL

D. B. GRAY ENGINEERING INC.

700 Long Point Circle
Ottawa, Ontario

613-425-8044
d.gray@dbgrayengineering.com

Project
PROPOSED 2-STOREY
MEDICAL FACILITY
4405-4409 INNES ROAD
OTTAWA, ONTARIO

Drawing Title
SITE PLAN

Engineer's Seal

Drawn

D.B.G.

H. Scale

1:200

V. Scale

Date

JUL 15-25

Job No.

25061

Drawing No.

C-1

of 12

NOT VALID UNLESS
SIGNED & DATED

REFER TO NOTES & DETAILS
ON DRAWING No. C-10 & C-11