
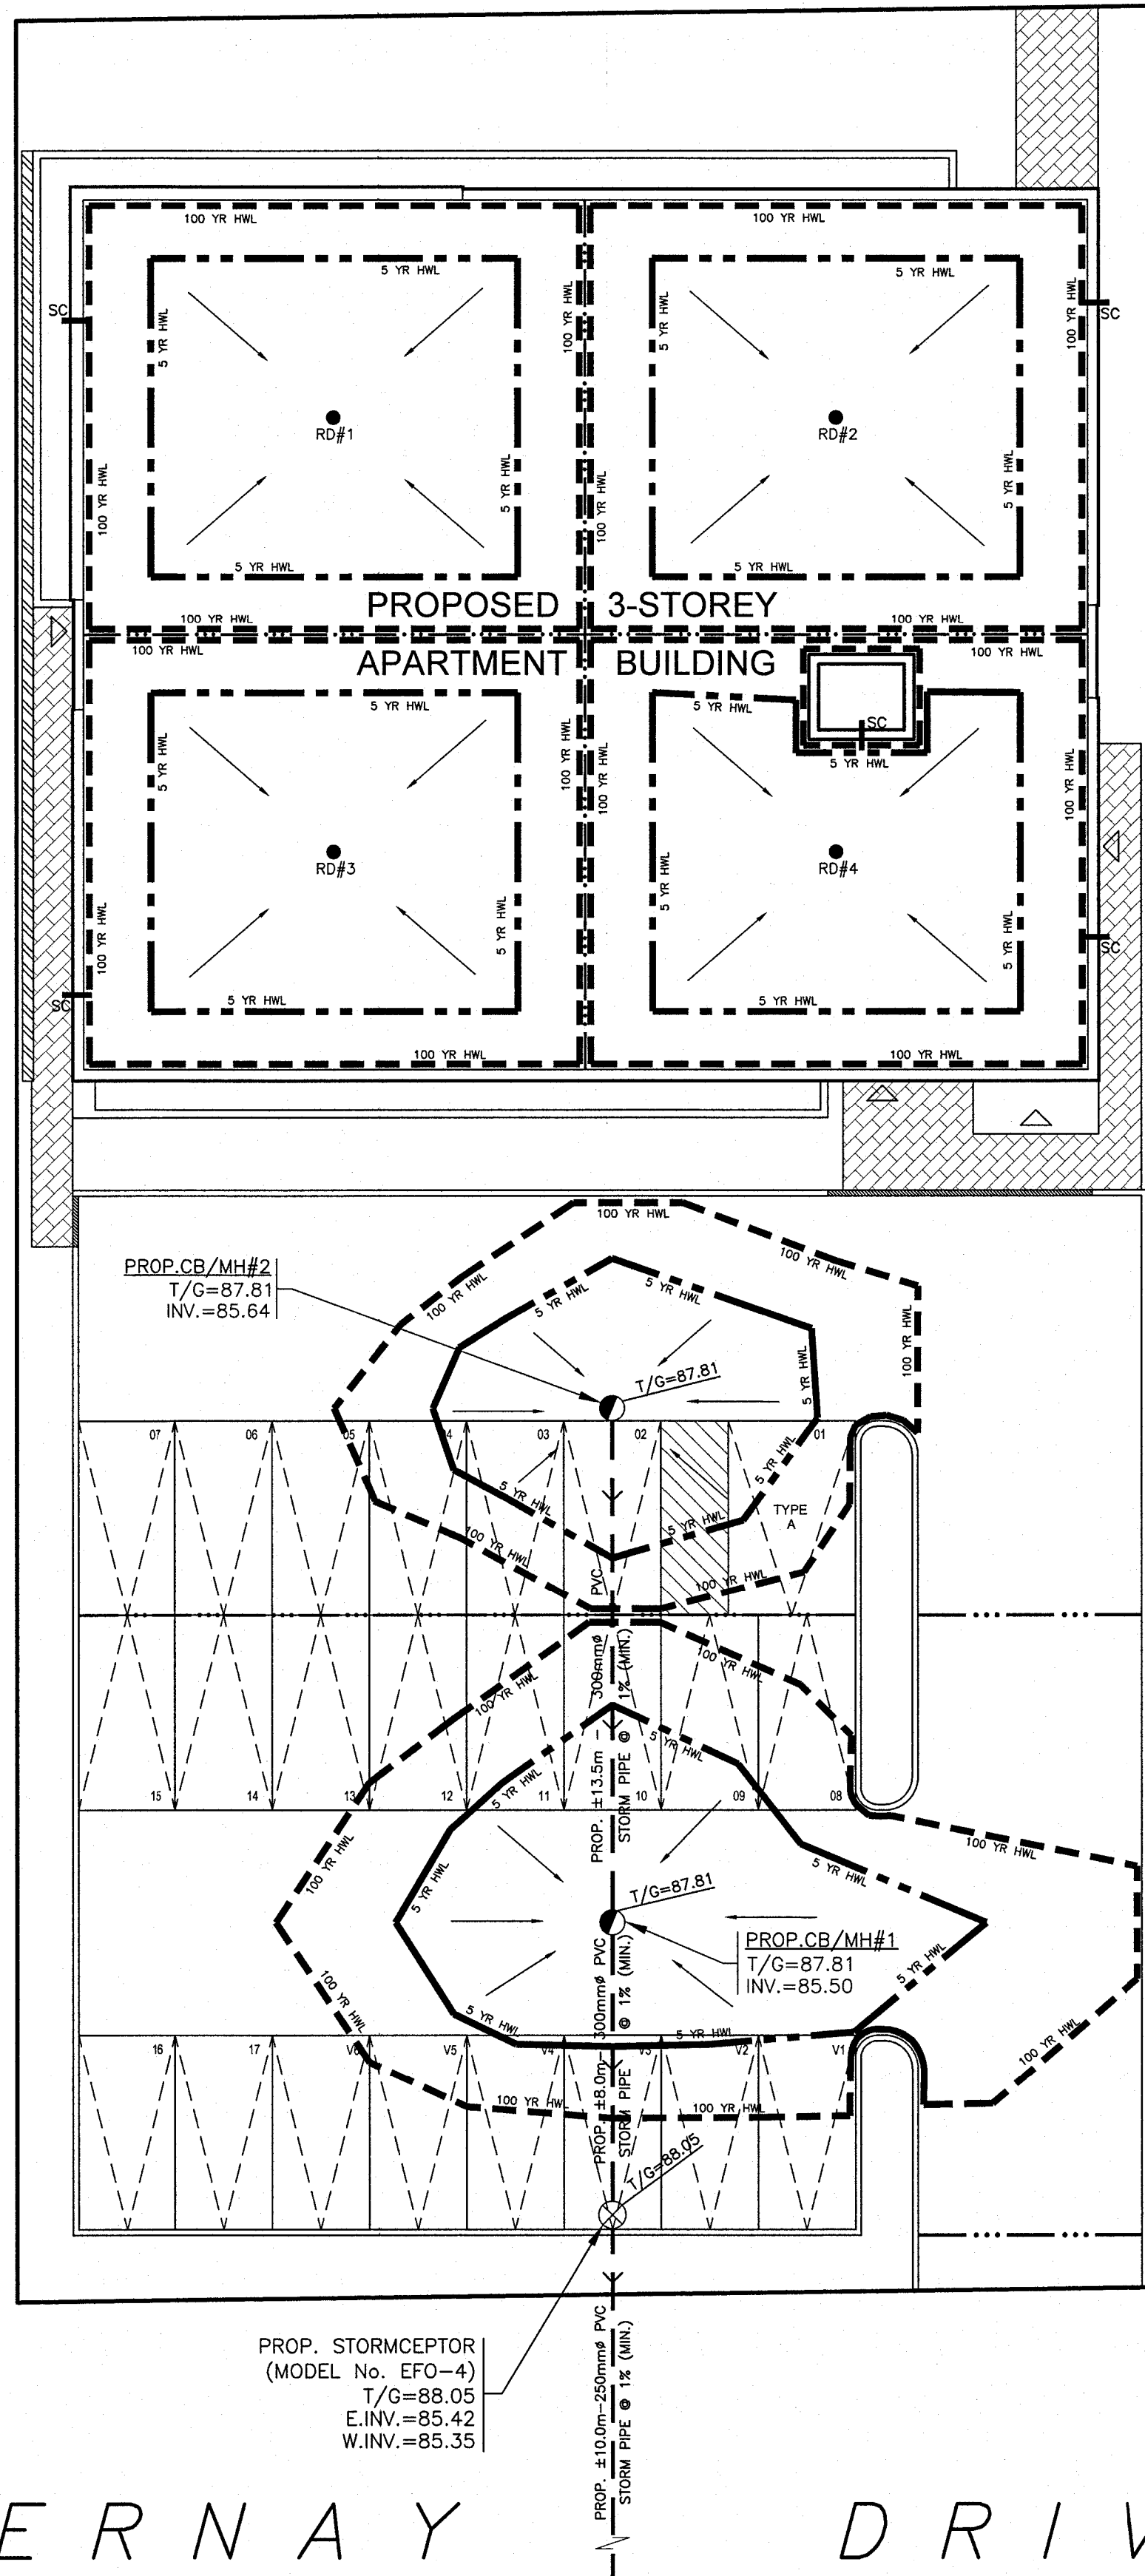


TENTH LINE ROAD

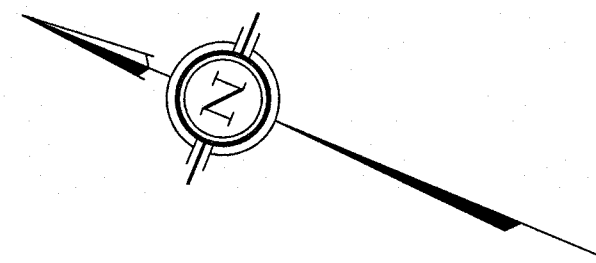

DUVERNAY DRIVE

NOTES

1. STORMWATER MANAGEMENT NOTES

ROOF DRAIN DETAILS

MODEL TYPE: WATTS MODEL "ADJUSTABLE ACCUTROL WEIR" (MODEL No. RD-100A-ADJ). (WEIR OPENING EXPOSED IS : 1/4 OPENING EXPOSED) TO PERMIT A RELEASE FLOW RATE OF 13.13 US GAL/MIN. OR 0.87 L/s UNDER A HEAD OF 110mm AND AT MAXIMUM FLOW RATE OF 15.0 US GAL/MIN. OR 0.95 L/s UNDER A HEAD OF UP TO 150mm.

NUMBER OF CONTROL DEVICES: 1 CONTROLLED ROOF DRAINS PER DESIGNATED ROOF AREA FOR SWM ATTENUATION

MAXIMUM FLOW PER ROOF DRAIN: 15.0 U.S. GAL/MIN. OR 0.95 L/s.

TOTAL FLOW FROM FLAT ROOFTOP OF BUILDING AT MAXIMUM HEAD OF 150mm PER DRAIN AT THE (4) PROPOSED DRAINS = 3.80 L/s

DEPTH AND VOLUME:

ROOF AREA ID & DRAINAGE AREA (ha)	NUMBER OF ROOF DRAINS	WATTS ROOF DRAIN MODEL ID (WEIR OPENING)	CONTROLLED FLOW PER DRAIN (L/s)		APPROXIMATE PONDING DEPTH ABOVE DRAINS (m)		STORAGE VOLUME REQUIRED (m ³)		MAX. STORAGE AVAILABLE (m ³)
			5 YR	100 YR	5 YR	100 YR	5 YR	100 YR	
No. 1 (0.0164 ha)	1	RD-100-A-ADJ (1/4 OPENING EXPOSED)	0.83	0.95	0.11	0.15	2.51	5.94	7.70
No. 2 (0.0163 ha)	1	RD-100-A-ADJ (1/4 OPENING EXPOSED)	0.83	0.95	0.11	0.15	2.49	5.91	7.70
No. 3 (0.0163 ha)	1	RD-100-A-ADJ (1/4 OPENING EXPOSED)	0.83	0.95	0.11	0.15	2.49	5.91	7.70
No. 4 (0.0167 ha)	1	RD-100-A-ADJ (1/4 OPENING EXPOSED)	0.83	0.95	0.11	0.15	2.55	6.08	7.54
TOTAL ROOF (0.657 ha)	4		3.32	3.80	-	-	10.04	23.84	30.64

SCUPPER LOCATION: AS SHOWN ON THIS DRAWING

5 YEAR ELEVATION: 110mm ABOVE THE ROOF DRAIN FOR ROOF AREA #1, #2, #3 AND #4

100 YEAR ELEVATION: 150mm ABOVE THE ROOF DRAIN FOR ROOF AREA #1, #2, #3 AND #4

— EACH ROOF DRAIN SHALL BE SIZED FOR A (MAX) RELEASE RATE OF 15.0 U.S. GAL/MIN. OR 0.95 L/s. UNDER A HEAD OF 150mm; THE OWNER'S MECHANICAL ENGINEER SHALL SPECIFY THE REQUIRED ROOF DRAIN TYPE AND MODEL No. AND PROVIDE THE NECESSARY INFORMATION TO THE CITY OF OTTAWA FOR THEIR RECORDS TO ENSURE PROPER RELEASE RATE FOR STORMWATER MANAGEMENT COMPLIANCE.

— ROOF PITCH IS ASSUMED TO HAVE 1.70% (MIN.) SLOPE.

— ROOF SCUPPERS ARE RECOMMENDED TO BE INSTALLED 0mm ABOVE EDGE OF ROOFTOP ELEVATION FOR EMERGENCY OVERFLOW PURPOSES AT ROOF AREA #1, #2, #3 AND #4 AT PERIMETER OF BUILDING.

— SEE LATEST REVISED STORM DRAINAGE REPORT No. R-825-8 DATED JULY 2025 FOR DETAILS ALSO.

2. PROPOSED ROOF DRAINS AND SCUPPER LOCATIONS SHOWN ON THIS PLAN SHALL BE REVIEWED BY THE OWNER AND OWNER'S BUILDING DESIGNER FOR APPROVAL.

3. THE OWNER'S BUILDING DESIGNER AND STRUCTURAL ENGINEER SHALL ENSURE THAT THE ADDITIONAL STORMWATER STORAGE VOLUME FROM STORMWATER MANAGEMENT MEASURES ARE ACCOUNTED FOR IN THE STRUCTURAL DESIGN OF AND WATERPROOFING OF ROOF AREA No. 1 TO No. 4 INCLUSIVE AND ANY OF THE SUPPORTING STRUCTURES THAT MAY BE AFFECTED BY THE STORED WATER.


4. ROOF DRAIN #1, #2, #3 AND #4 INCLUSIVE SHALL OUTLET INTO THE DESIGNATED 150mmØ PVC STORMWATER PIPE AS SHOWN ON THE PROPOSED GRADING AND SERVICING PLAN (DWG No. 825-8, G-1).

5. SITE STORAGE VOLUME FROM PROPOSED UNDERGROUND DRAINAGE PIPES AND STRUCTURES:

EVENT	NON-ROOF AREA ESTIMATED HWL ON-SITE	CALCULATED MINIMUM VOLUME (m ³)	AVAILABLE SITE STORAGE VOLUME (m ³)
5 YR	87.91m	13.88	17.36
100 YR	87.96m	23.84	30.64

6. FOR GRADING AND SERVICING DETAILS OF THIS SITE, REFER TO DWG. No. 825-8, G-1.

7. ESTIMATED 5-YEAR HWL FOR THE SITE EXCLUDING THE ROOF TOP AREA = 87.91m AND THE 100-YEAR HWL = 87.96m ON-SITE.

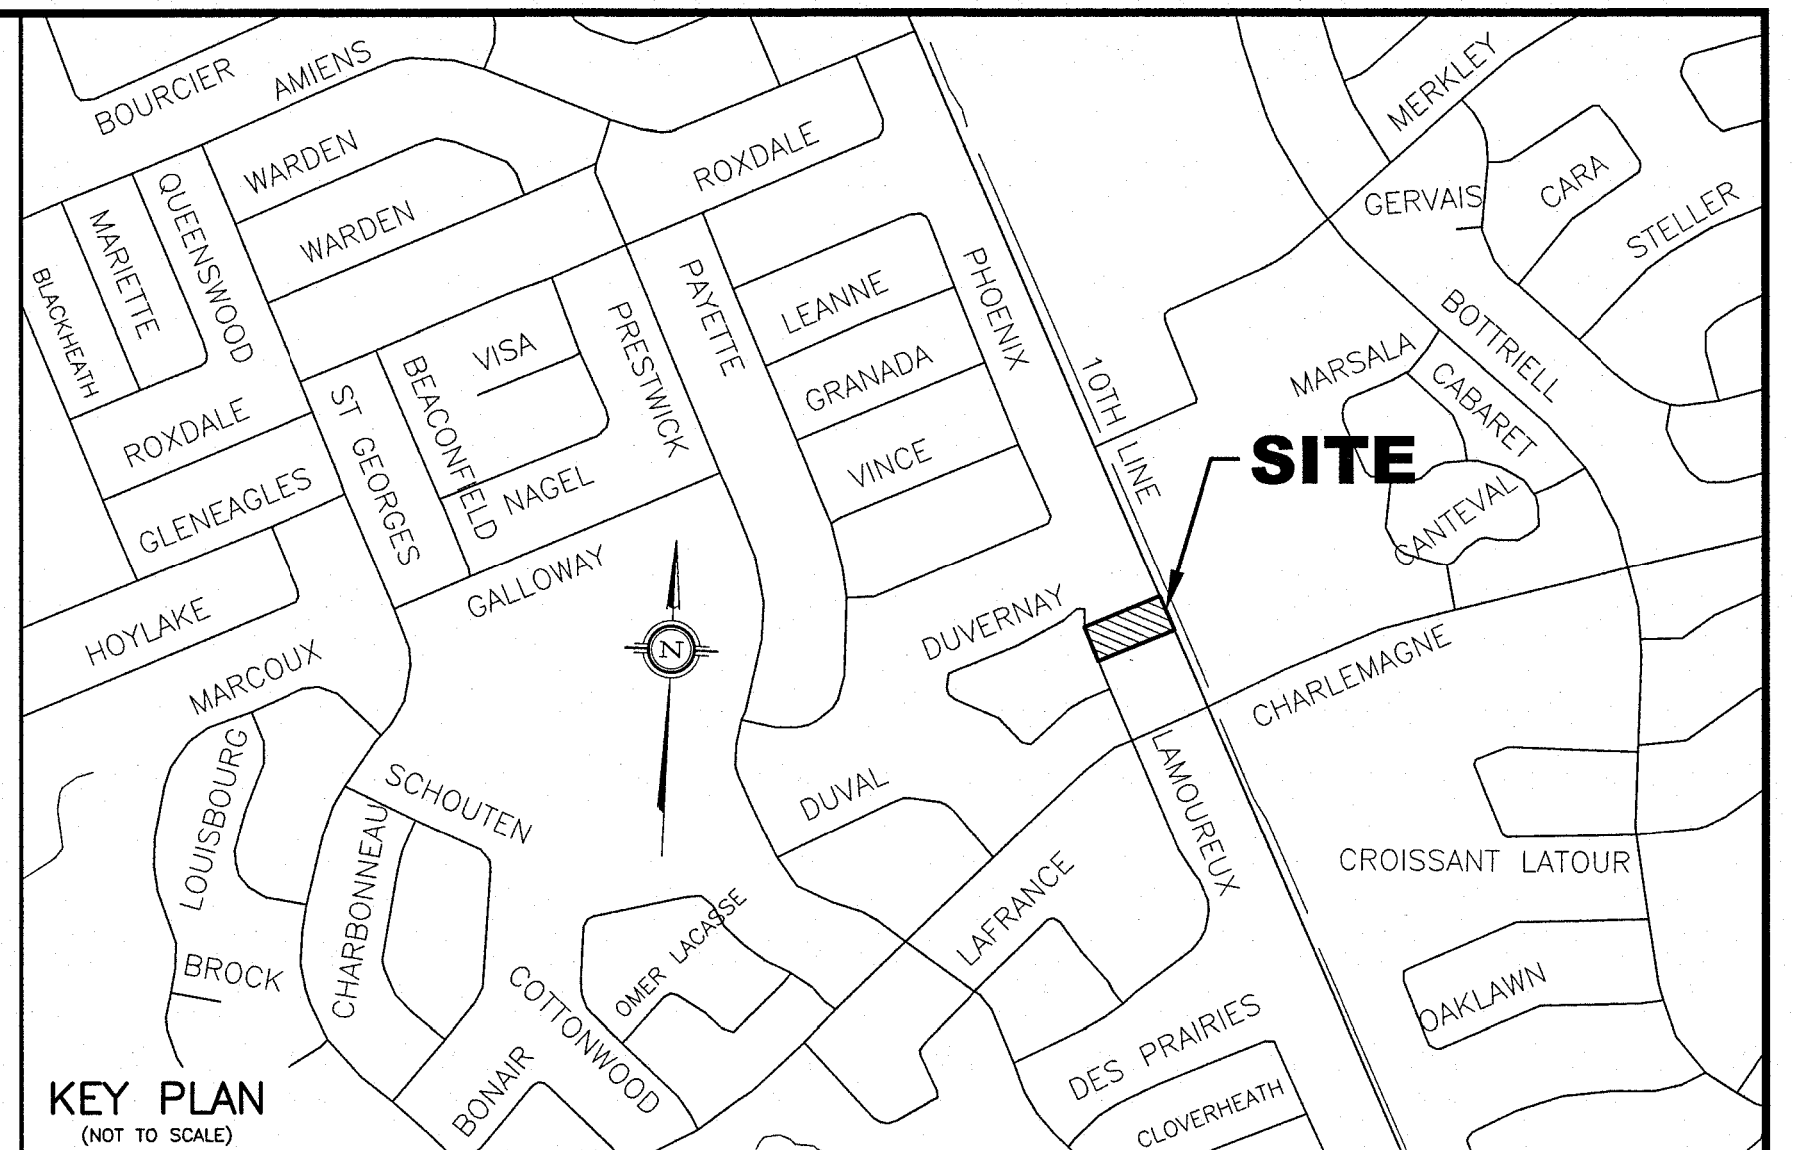

LEGEND

---	100 YR HIGH WATER LEVEL
- - -	5 YR HIGH WATER LEVEL
---	PROPOSED HIGH RIDGE LINE
● RD	PROPOSED ROOF DRAIN
— SC	PROPOSED ROOF SCUPPER LOCATION
→	PROPOSED GENERAL DIRECTION OF LOT GRADING AND SURFACE FLOW
0.002	DRAINAGE AREA IN HECTARES
0.9	COEFFICIENT OF RUNOFF

Adjustable Accutrol Weir
Tag: _____

Adjustable Flow Control
for Roof Drains

ADJUSTABLE ACCUTROL (for Large Sump Roof Drains only)

For more flexibility in controlling flow with heads deeper than 2", Watts Drainage offers the Adjustable Accutrol. The Adjustable Accutrol Weir is designed with a single parabolic opening that can be covered to restrict flow above 2" of head to less than 5 gpm per inch, up to 6" of head. To adjust the flow rate for depths over 2" of head, set the slot in the adjustable upper cone according to the flow rate required. Refer to Table 1 below.
Note: Flow rates are directly proportional to the amount of weir opening that is exposed.

EXAMPLE:


For example, if the adjustable upper cone is set to cover 1/2 of the weir opening, flow rates above 2" of head will be restricted to 2-1/2 gpm per inch of head.

Therefore, at 3" of head, the flow rate through the Accutrol Weir that has 1/2 the slot exposed will be:
[5 gpm (per inch of head) x 2 inches of head] + 2-1/2 gpm (for the third inch of head) = 12-1/2 gpm.

1/2 Weir Opening Exposed Shown Above

TABLE 1. Adjustable Accutrol Flow Rate Settings

Weir Opening Exposed	1"	2"	3"	4"	5"	6"
Fully Exposed	5	10	15	20	25	30
3/4	5	10	13.75	17.5	21.25	25
1/2	5	10	10.35	13.75	17.5	20
1/4	5	10	11.25	13.75	17.5	15
Closed	5	5	5	5	5	5

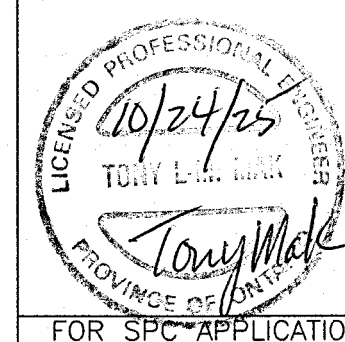

SCALE	DESIGN	T.L.M.
0 1.5 4.5 7.5m	CHECKED	T.L.M.
1:150 HORIZONTAL	DRAWN BY	P.M.
VERTICAL	CHECKED	T.L.M.
	APPROVED	T.L.M.

PROJECT	1670 TENTH LINE ROAD PART OF LOT B CONCESSION 11 GEOGRAPHIC TOWNSHIP OF CUMBERLAND CITY OF OTTAWA
DRAWING TITLE	PROPOSED STORMWATER MANAGEMENT PLAN

PROJECT No.	825-8
DATE	JUNE 2025
DRAWING No.	SWM-1

T.L. MAK ENGINEERING CONSULTANTS LTD. CONSULTING ENGINEERS	
---	--

1	REVISIONS AS PER ARCHITECT'S REVISED SITE PLAN OF OCTOBER 17, 2025	10/22/25	TLM
No.	REVISION	DATE	BY

D07-12-25-0118