



Copyright Reserved

The Contractor shall verify and be responsible for all dimensions. DO NOT scale the drawing - any errors or omissions shall be reported to Stantec without delay.
The Copyrights to all designs and drawings are the property of Stantec. Reproduction or use for any purpose other than that authorized by Stantec is forbidden.

Legend

- SANITARY DRAINAGE AREA ID#
- POPULATION
- SANITARY DRAINAGE AREA HO.
- SANITARY DRAINAGE AREA
- PROPOSED COMBINED SEWER
- EXISTING SANITARY/COMBINED SEWER

Notes


Revision	By	Appd.	Date
1	WAJ	AMP	21.05.28
Permit-Seal			
File Name:	160401614-08	WAJ	AMP
		Dwn.	Chkd.
		Dgn.	YY.MM.DD

Client/Project
OTTAWA COMMUNITY HOUSING CORPORATION

GLADSTONE VILLAGE
933 GLADSTONE AVENUE
OTTAWA, ON

Title
CONCEPTUAL OVERALL SANITARY DRAINAGE PLAN

Project No. 160401614
Drawing No. _____
Scale 1:500
Sheet _____
Revision _____

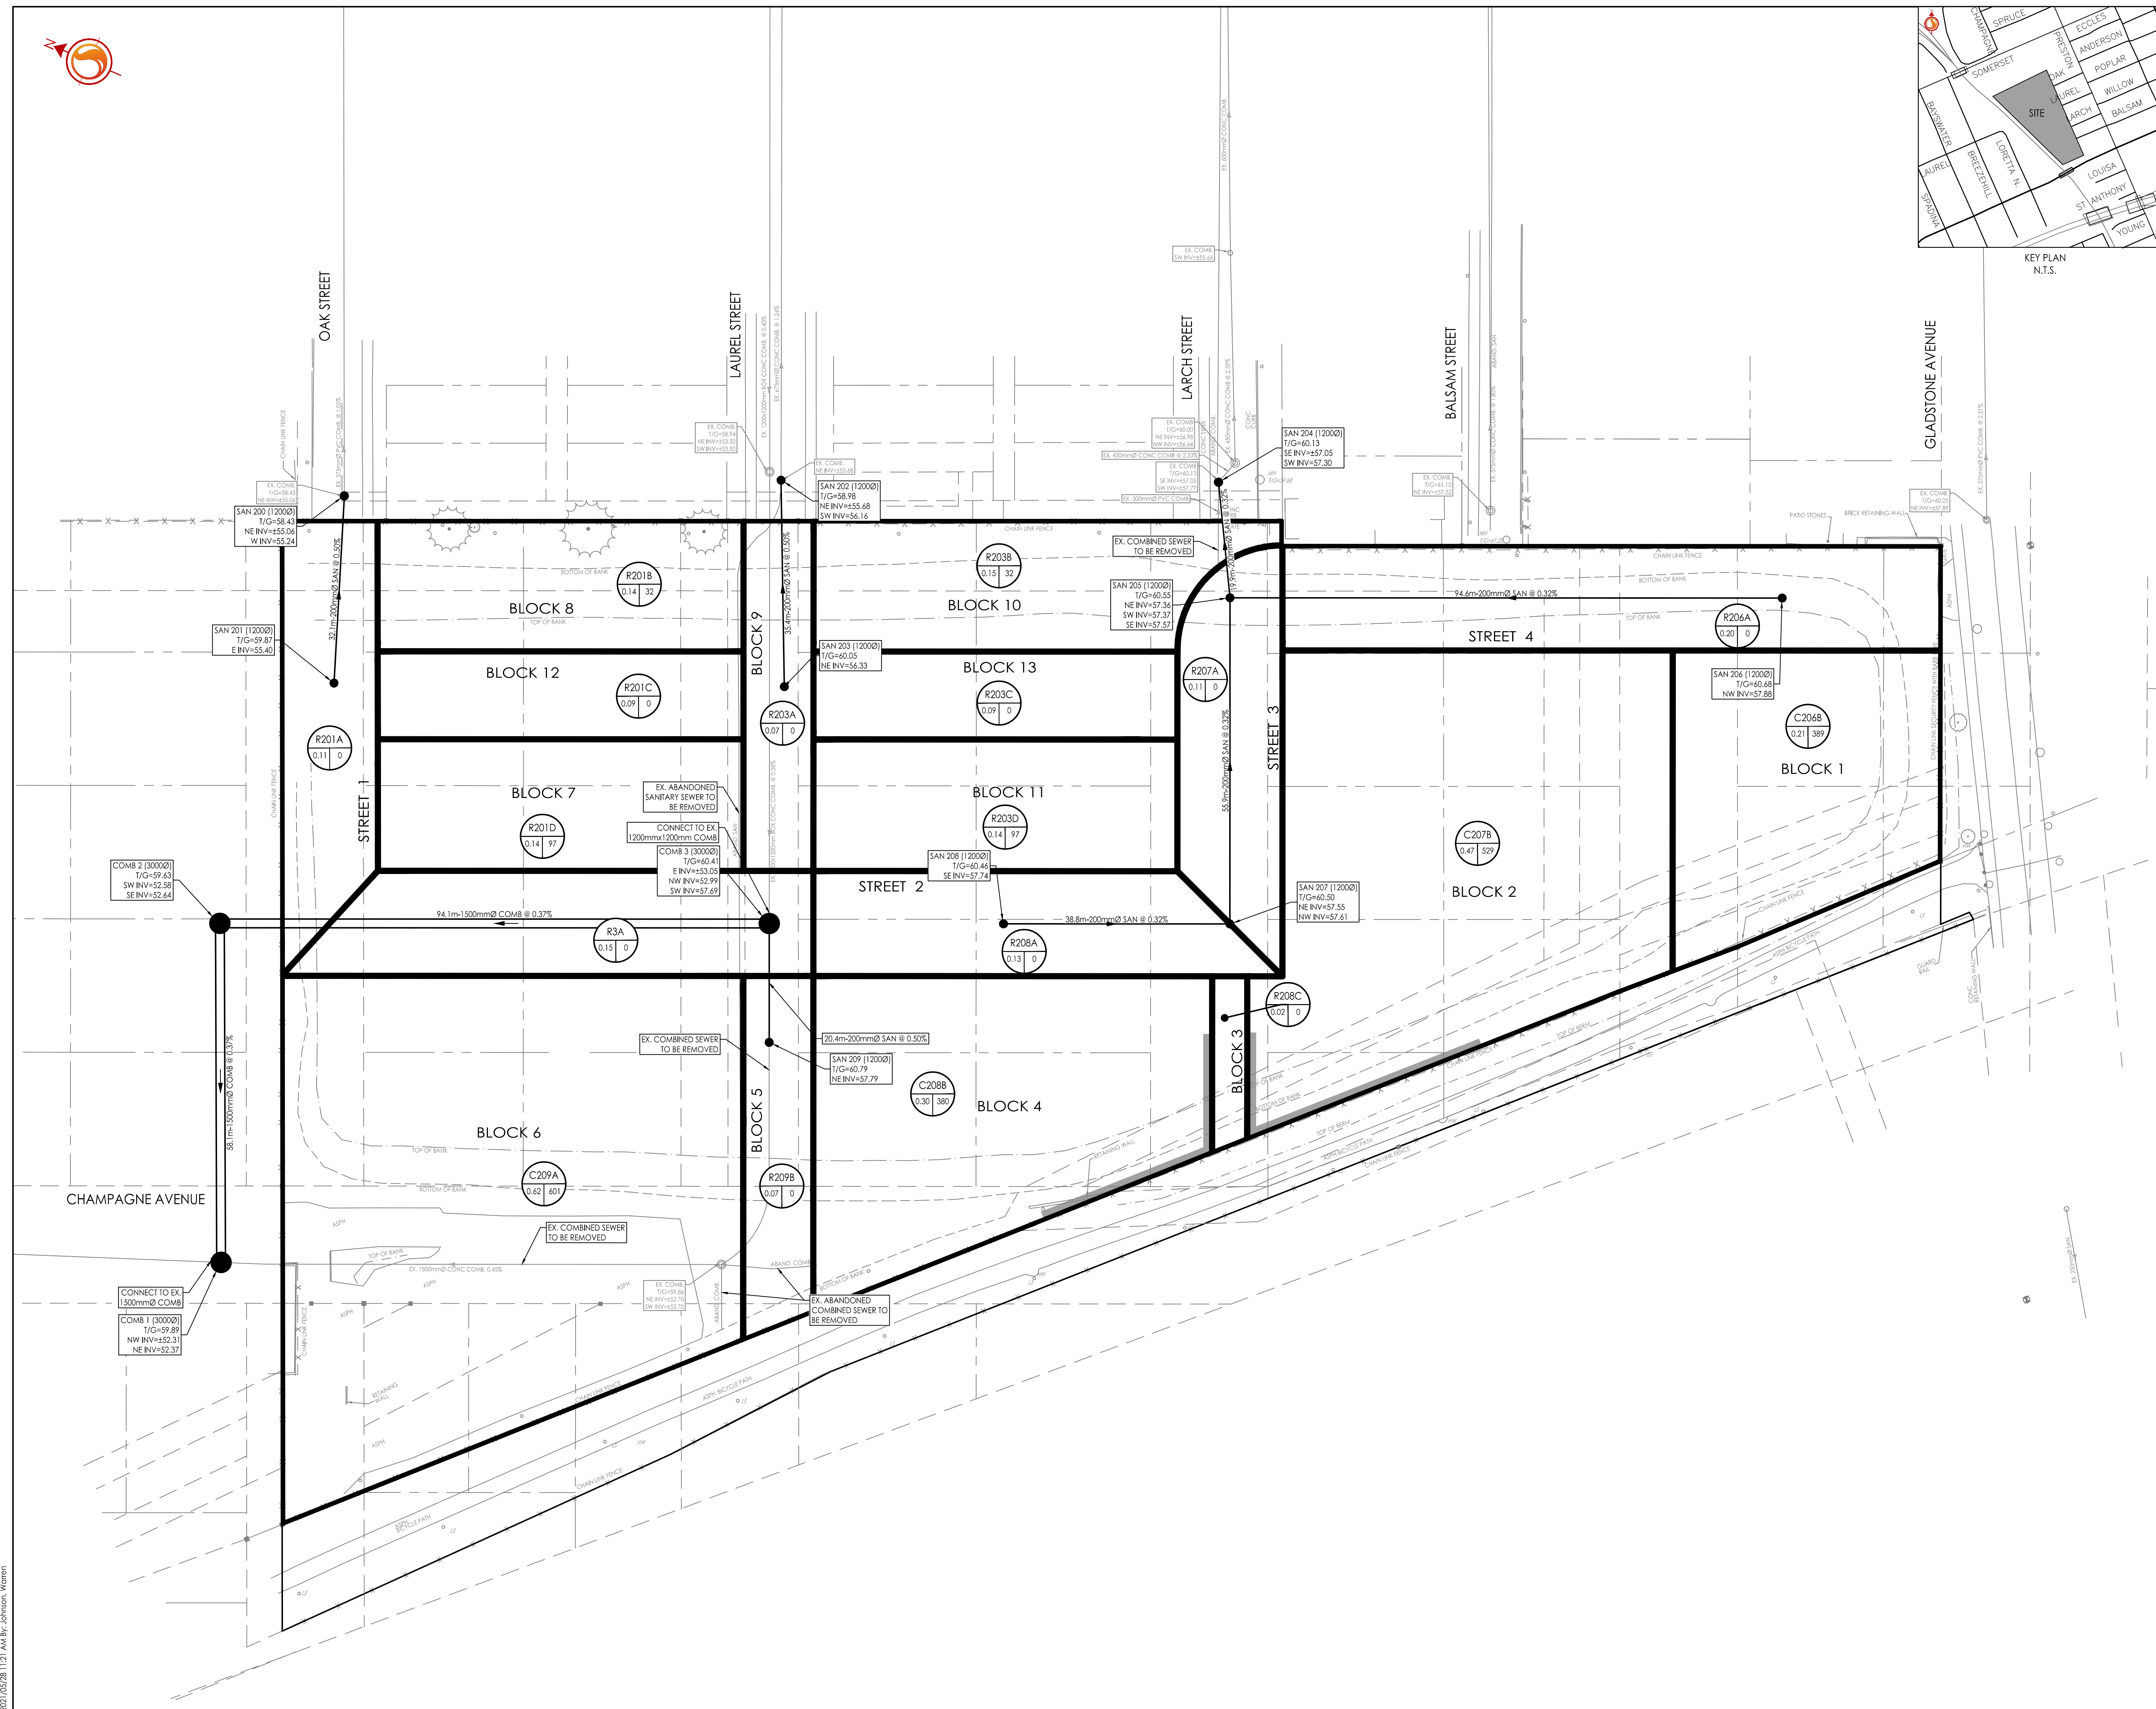

2017/05/28 11:20 AM 160401614.dwg