

Legend

- PROPOSED STORM SEWER
- AREA ID
- RUNOFF COEFFICIENT
- STORM DRAINAGE AREA ha.
- STORM DRAINAGE BOUNDARY
- MAXIMUM STATIC PONDING LIMITS
- DIRECTION OF OVERLAND FLOW

Revision	By	Appd.	YY.MM.DD
3. ISSUED FOR SITE PLAN APPROVAL	WAJ	SGG	15.10.27
2. ISSUED FOR 2ND SUBMISSION	SGG	IJW	15.04.03
1. ISSUED FOR SITE PLAN APPROVAL	SGG	IJW	14.04.11

Permit-Seal

Client/Project
TEGA DEVELOPMENTS

19 & 23 BACHMAN TERRACE
OTTAWA

Title
STORM DRAINAGE PLAN

Project No. 160401069	Scale 1:200	Sheet SD-1	Revision 3
--------------------------	----------------	---------------	---------------

Approved by the Ontario Municipal Board
Per:

Board Secretary

Certified to be in conformity with the
Ontario Municipal Board decision dated
Aug. 21, 2015 OMB File No. P141061



Felice Petti, P.Eng. Manager
Development Review, Suburban Services

Part 3,
Expropriation
Plan CT257601

PART 1 PART 2 PART 3 PART 4 PART 5 PART 6 PART 7 PART 8

BACHMAN TERRACE

BACHMAN TERRACE

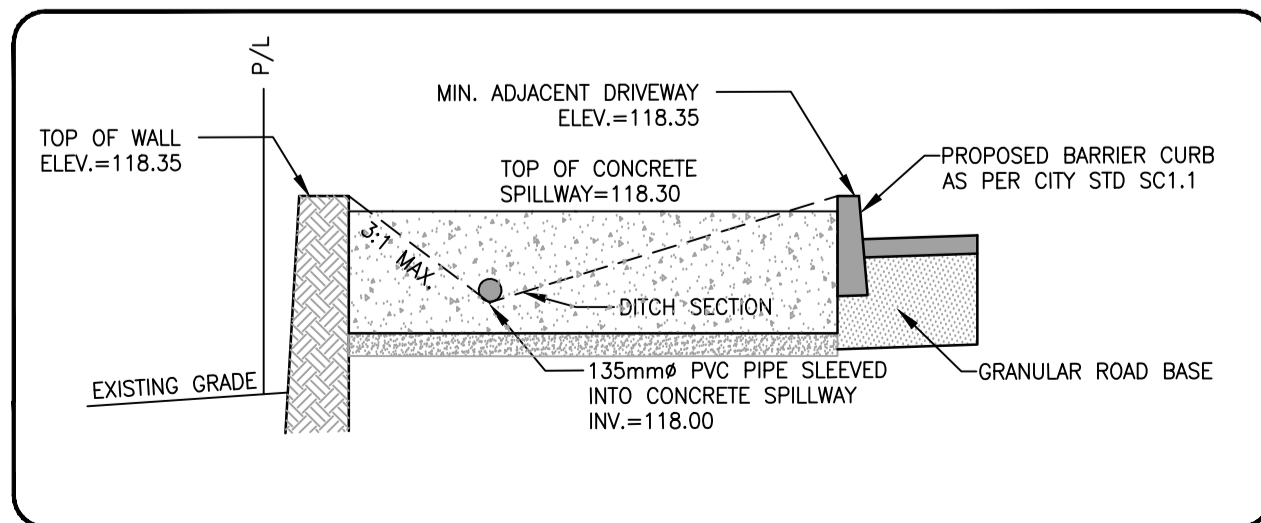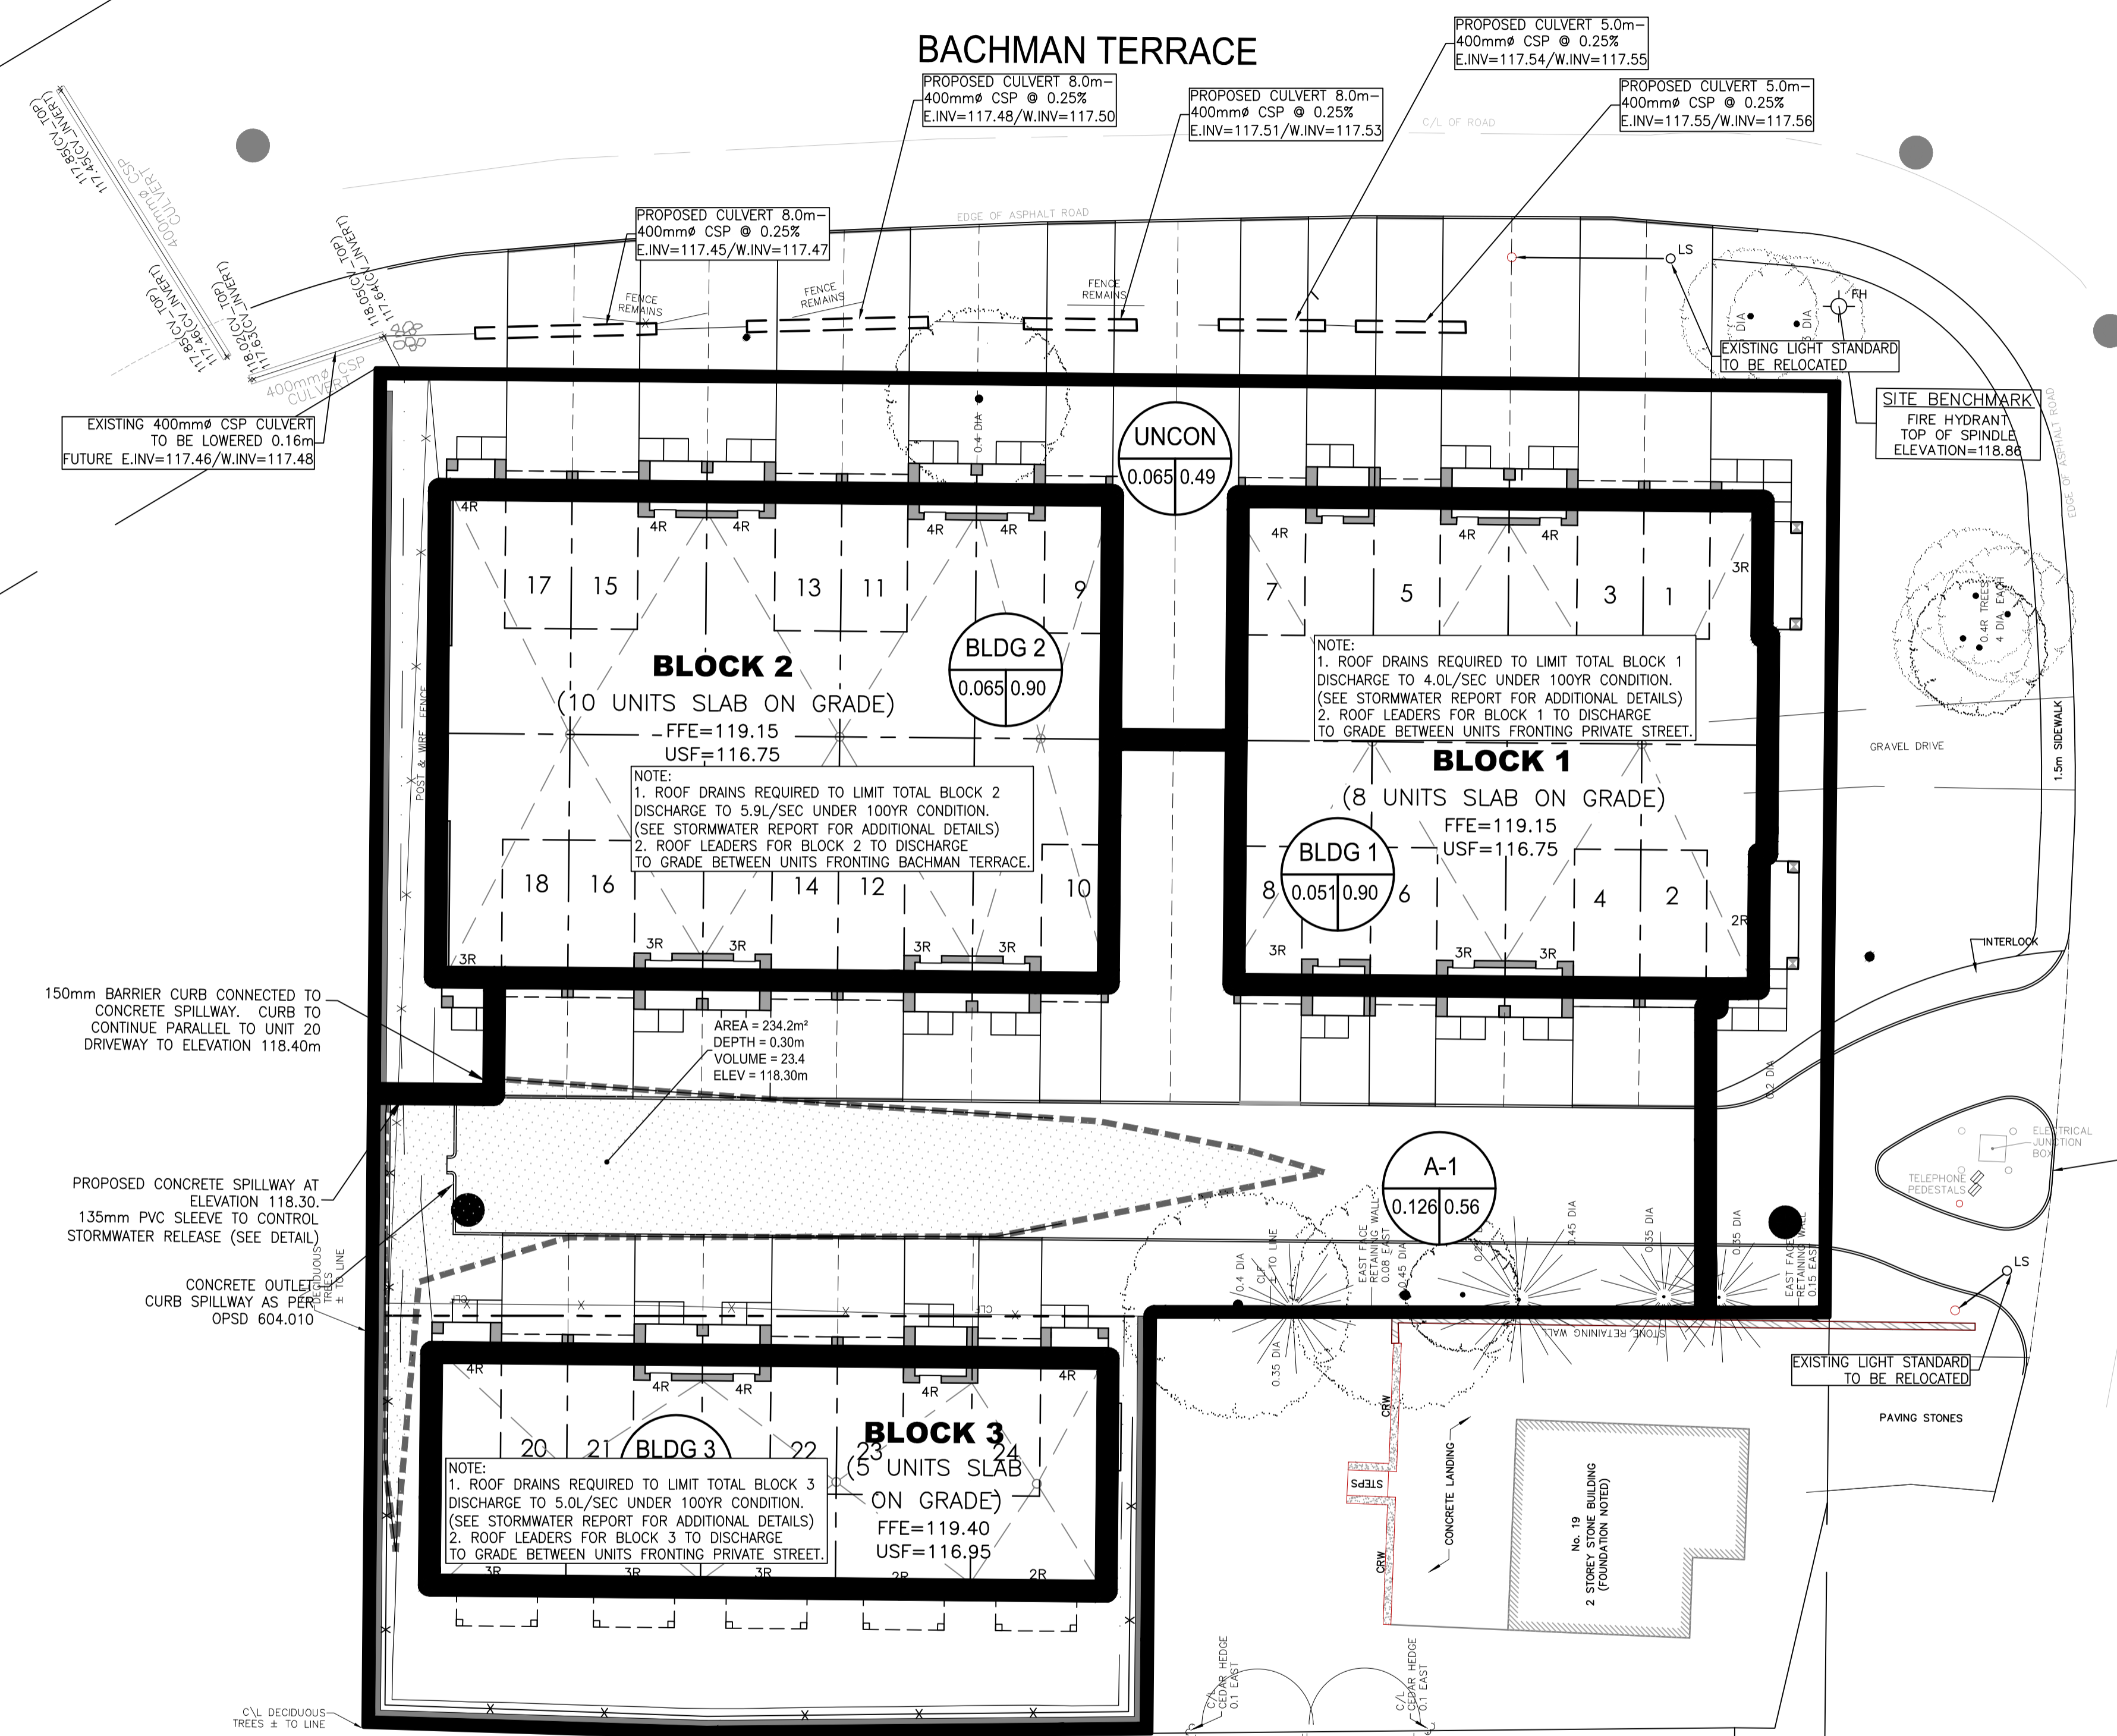

PART 3, PLAN 4R-24261

PART 2, PLAN 4R-24261

ENING PER INST. 154566