

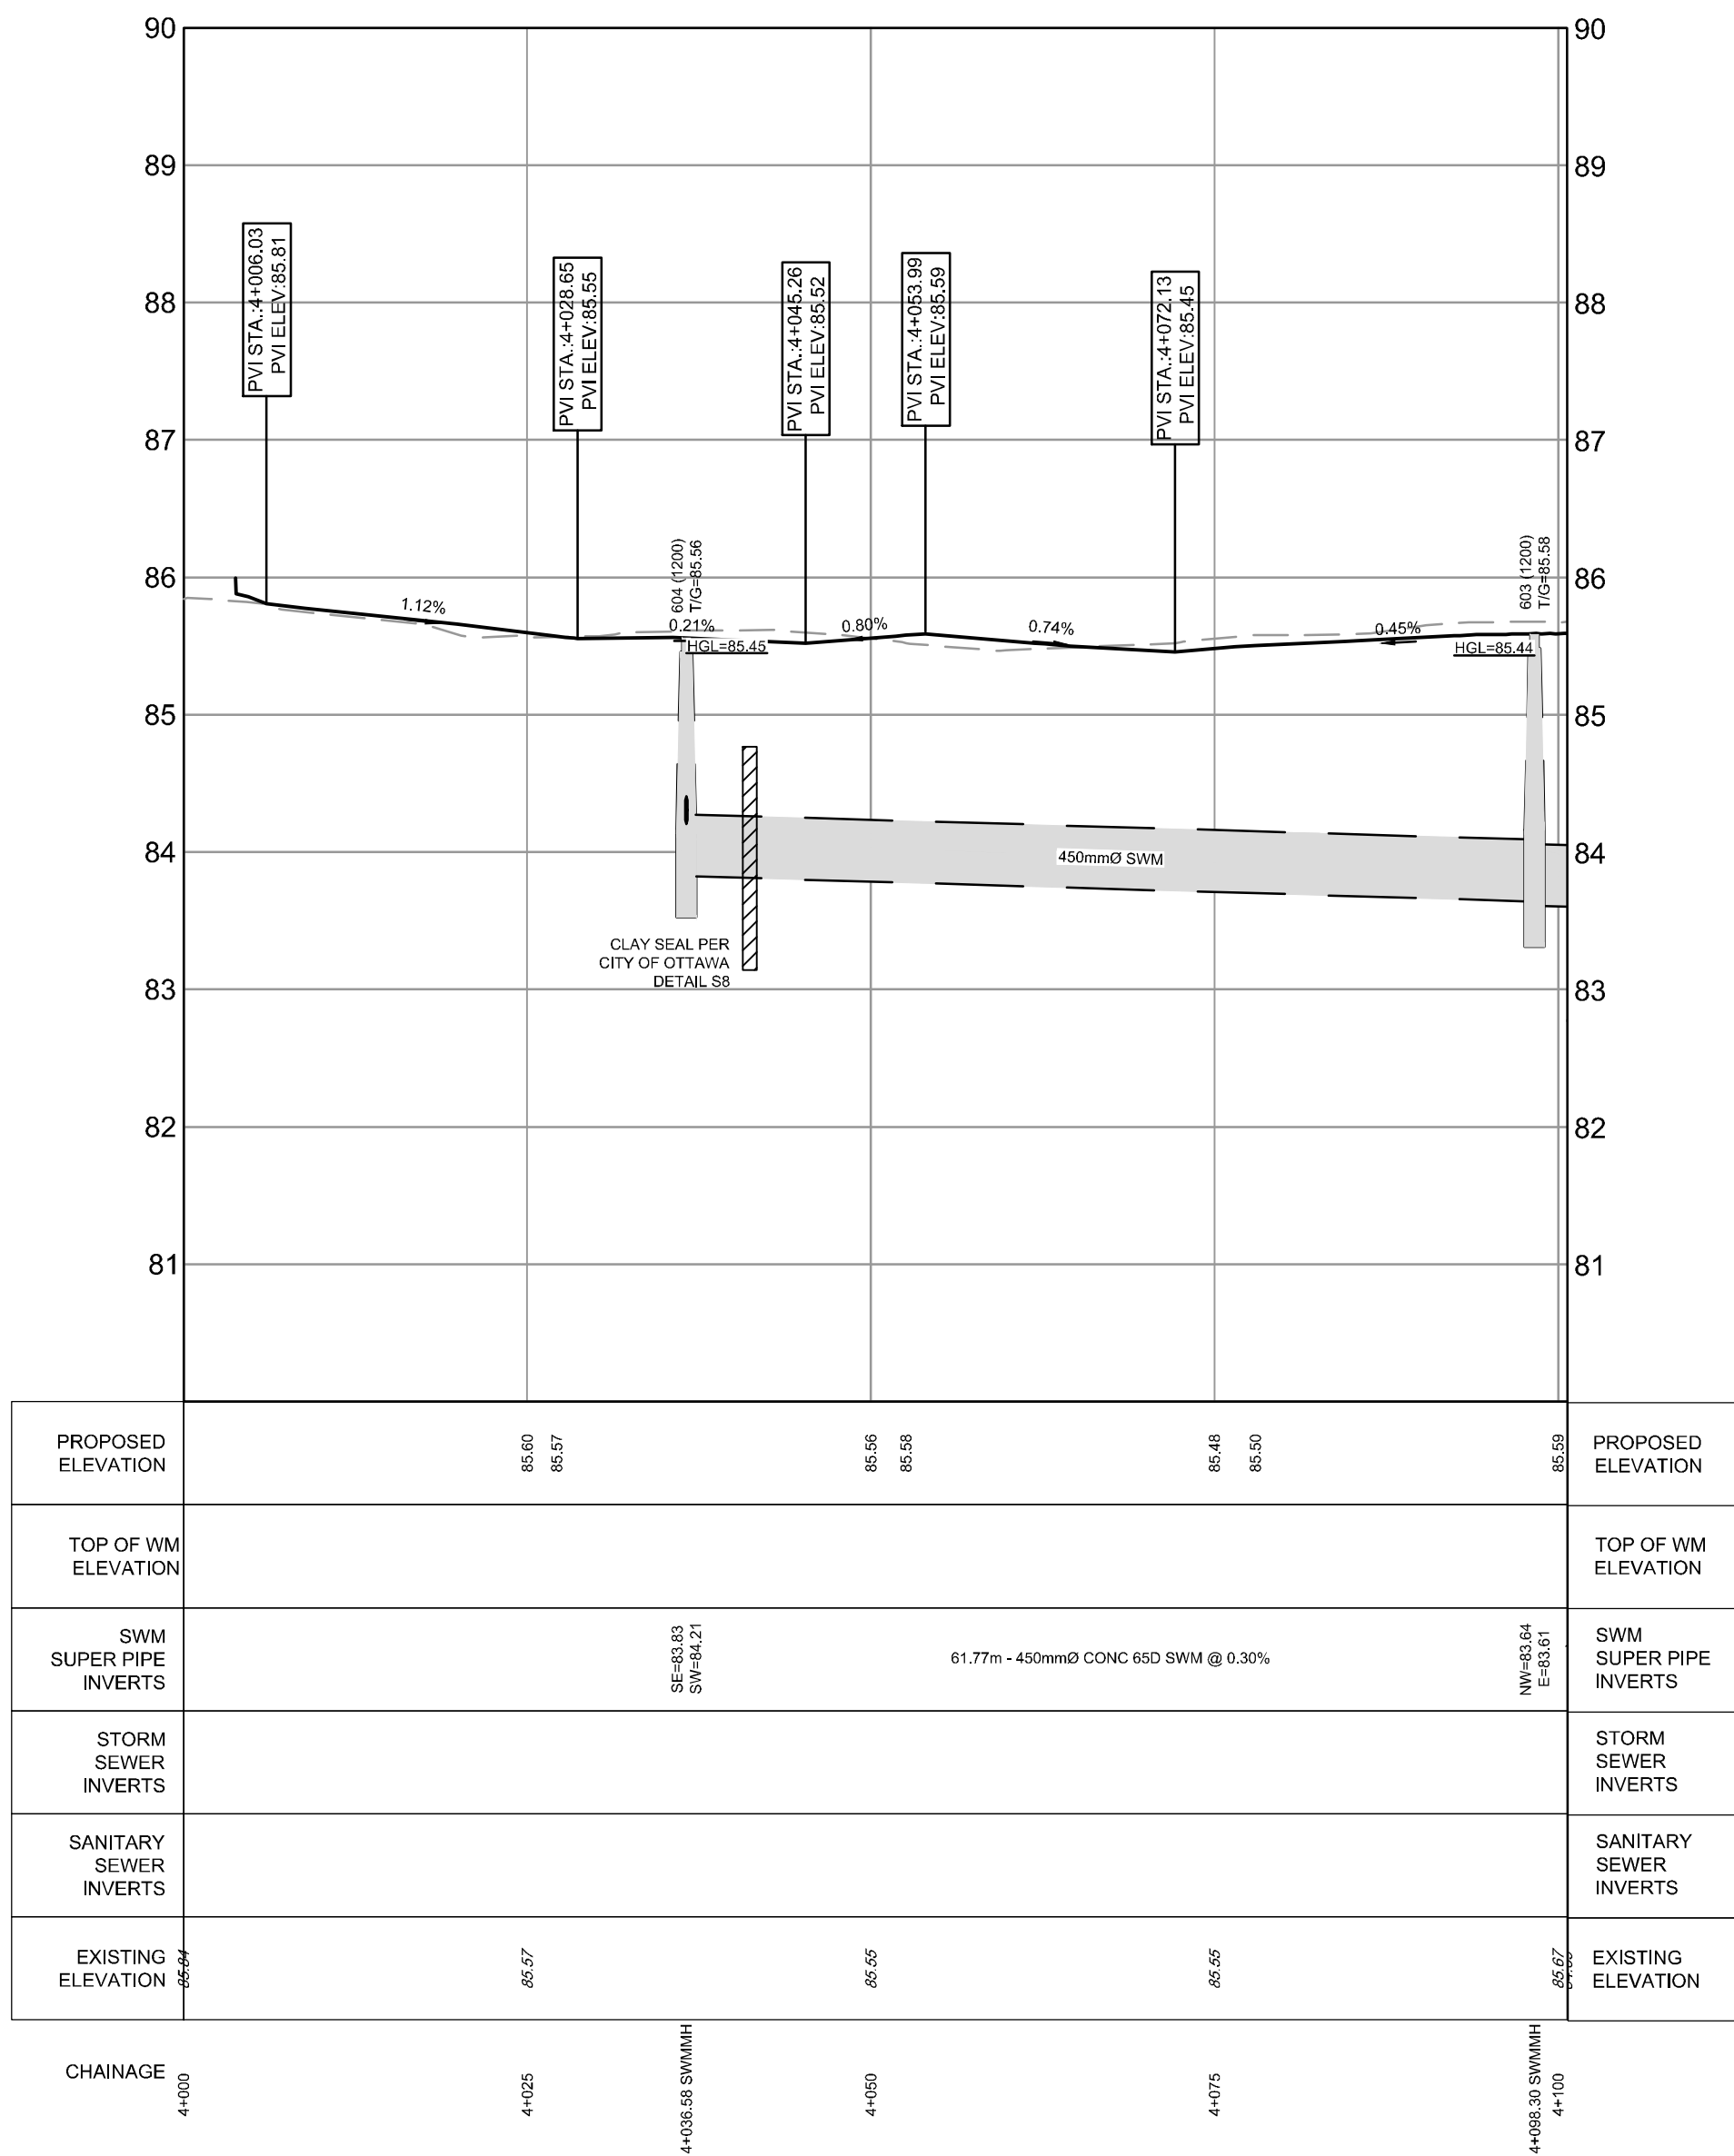
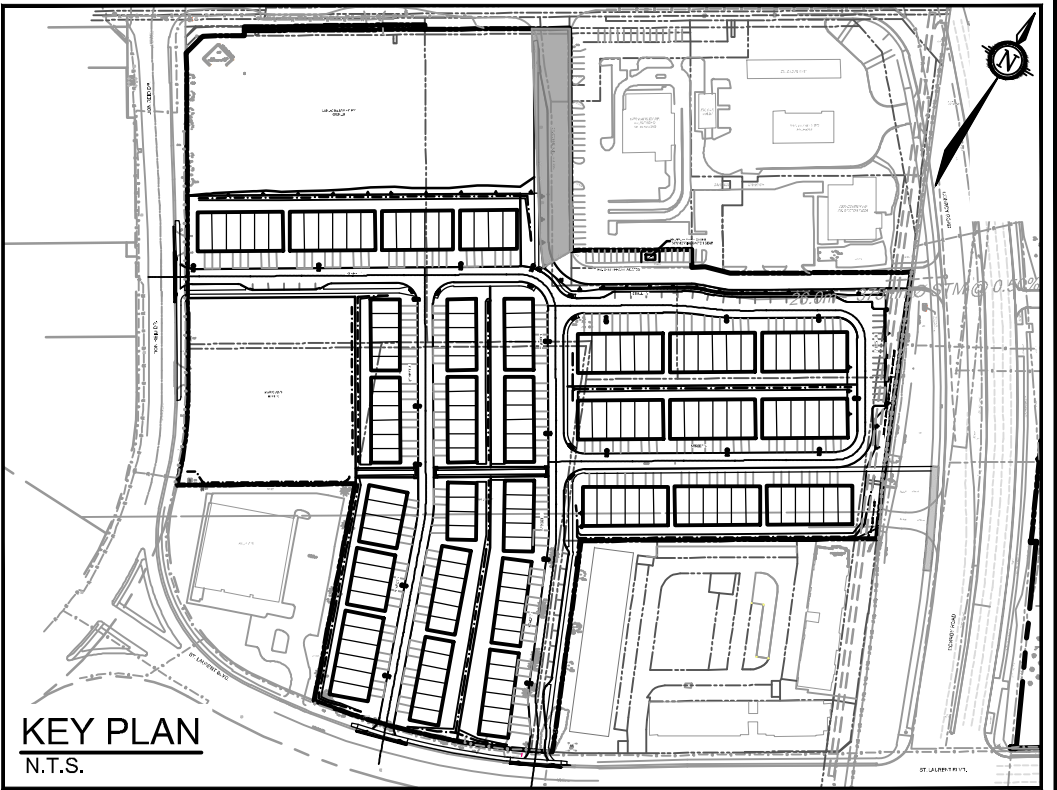
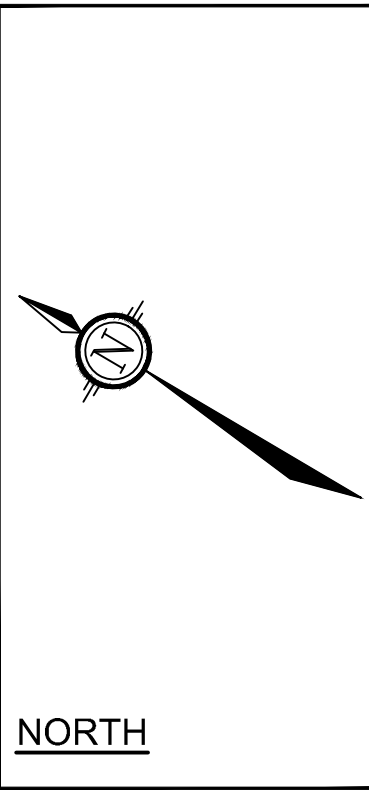


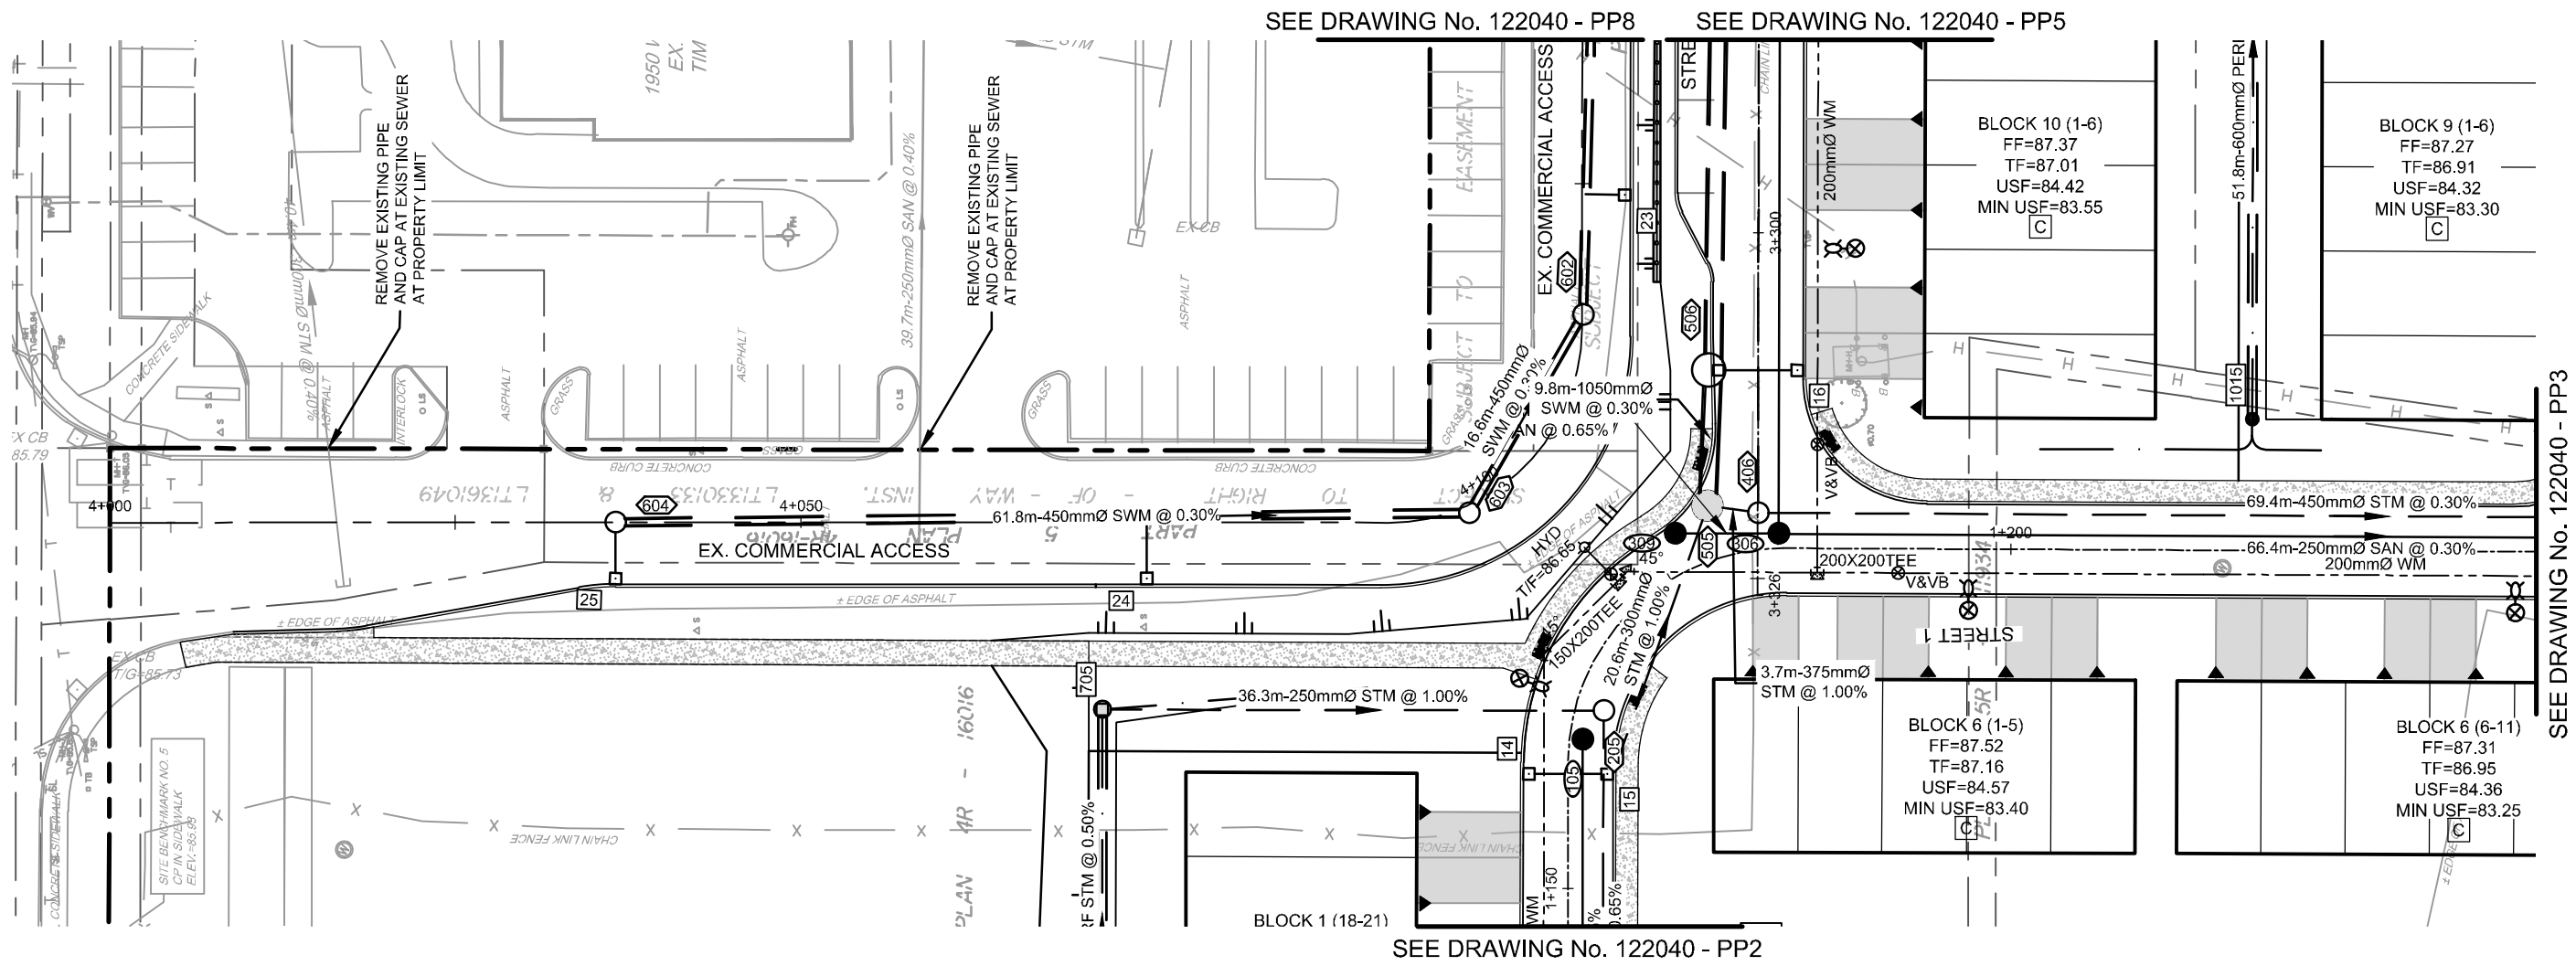

NOTE:  
THE POSITION OF ALL POLE LINES, CONDUITS, WATERMANS, SEWERS AND OTHER UNDERGROUND AND OVERGROUND UTILITIES AND STRUCTURES IS NOT NECESSARILY SHOWN ON THE CONTRACT DRAWINGS, AND WHERE SHOWN, THE ACCURACY OF THE POSITION OF SUCH UTILITIES AND STRUCTURES IS NOT GUARANTEED. BEFORE STARTING WORK, DETERMINE THE EXACT LOCATION OF ALL SUCH UTILITIES AND STRUCTURES AND ASSUME ALL LIABILITY FOR DAMAGE TO THEM.


CLARIDGE HOMES

CLARIDGE HOMES  
505 PRESTON STREET,  
2ND FLOOR  
OTTAWA, ONTARIO  
K1S 4N7.

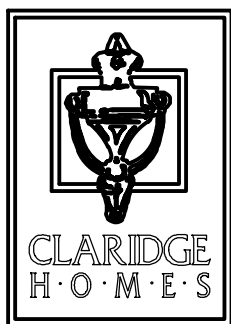

NOT FOR  
CONSTRUCTION

| No. | REVISION                                      | DATE       | BY  |
|-----|-----------------------------------------------|------------|-----|
| 7.  | ISSUED FOR CITY APPROVAL                      | AUG 13/24  | ARM |
| 6.  | REVISED SITE PLAN                             | JULY 12/24 | ARM |
| 5.  | REVISED PER CITY COMMENTS                     | JAN 31/24  | ARM |
| 4.  | REVISED SITE PLAN                             | SEPT 29/23 | ARM |
| 3.  | ISSUED FOR UTILITY COORDINATION               | SEPT 20/23 | ARM |
| 2.  | REVISED PER CITY COMMENTS                     | MAY 26/23  | GJM |
| 1.  | ISSUED IN SUPPORT OF DEVELOPMENT APPLICATIONS | NOV 01/22  | GJM |

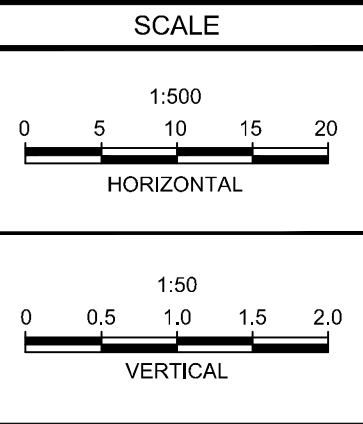

|          |         |
|----------|---------|
| DESIGN   | ARM     |
| CHECKED  | GJM     |
| DRAWN    | CJF/ARM |
| CHECKED  | ARM     |
| APPROVED | GJM     |

FOR REVIEW ONLY



LOCATION  
CITY OF OTTAWA  
2510 St. LAURENT BOULEVARD

DRAWING NAME  
PLAN & PROFILE  
COMMERCIAL ACCESS  
4+000.00 - 4+100.00

|             |              |
|-------------|--------------|
| PROJECT No. | 122040       |
| REV         | REV#7        |
| DRAWING No. | 122040 - PP7 |