



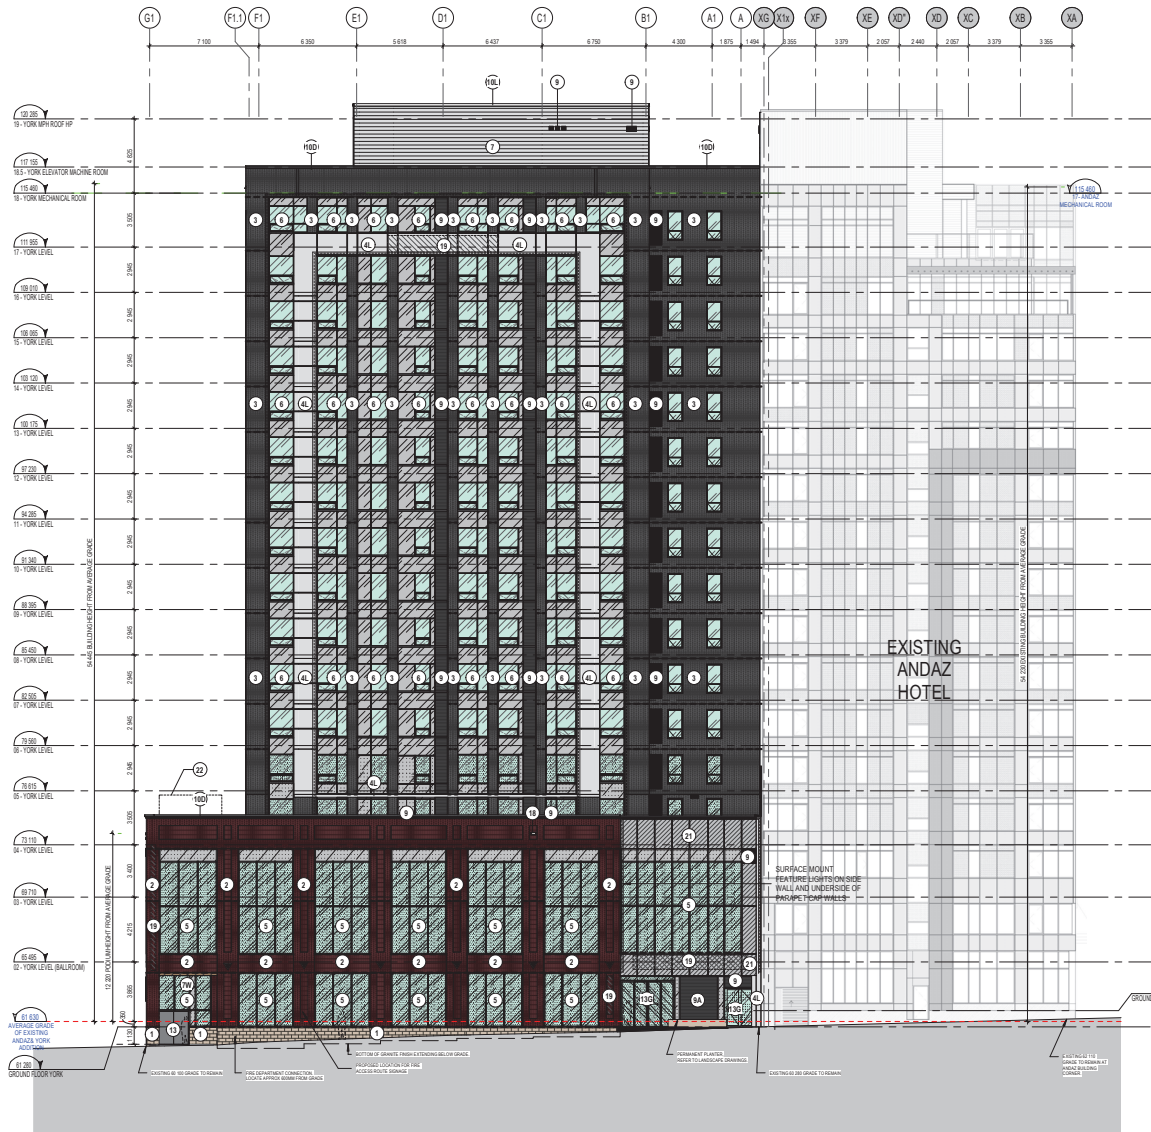

NORTH ELEVATION (YORK)
1:150

ELEVATION KEYNOTE LEGEND	
NOTE	DESCRIPTION
1	GRANITE PANEL WALL BASE, WIDTH AND COLOUR TO BE DETERMINED
2	MASONRY BRICK FINISHES: RED COLOUR COARSE MASONRY BRICKS, BUILDING FINISHES: COLOUR WILLUMBERS M90 BY CANADA BRICK UNIT METRIC NORMAND FORMAT 2x6x9mm, ALL GROUP AND SEALANTS TO BE CONFIRMED BY THE ARCHITECT
3	MASONRY BRICK FINISHES: DARK GRAY, ALL GROUP AND SEALANTS TO BE CONFIRMED BY THE ARCHITECT. COLOUR SHADOW RIDGE TIECOUR BY CANADA BRICK UNIT METRIC NORMAND FORMAT 2x6x9mm, ALL GROUP AND SEALANTS TO BE CONFIRMED BY THE ARCHITECT
4	COAT OF PREPARED ALUMINUM MOUNTAIN PANELS: COLOUR SHADOW RIDGE TIECOUR
5	CURTAIN WALL: GLASS UNIT: PREPARED ALUMINUM FRAME: SEE CURTAIN WALL ELEVATION PAGE
6	WINDOW WALL: GLASS UNIT: PREPARED ALUMINUM FRAME: SEE WINDOW WALL ELEVATION PAGE. COLOUR TO BE SELECTED BY ARCHITECT
7	PREPARED HORIZONTAL STEEL CLADDING: COLOUR TO MATCH DARK BRICK (ITEM 1 ON LEGEND)
8	PREPARED HORIZONTAL STEEL CLADDING: COLOUR TO BE CONFIRMED BY THE ARCHITECT
9	PREPARED HORIZONTAL STEEL CLADDING: PAIR WOOD COLOUR TO BE CONFIRMED BY THE ARCHITECT
10	PREPARED ALUMINUM VENTILATION GRILLE: COLOUR TO MATCH ADJACENT WINDOW FRAME FINISH OR ADJACENT FINISH IF NOT IN WINDOW SYSTEM COORDINATION WITH MECHANICAL DRAWINGS FOR LOCATION
11	ARCHITECTURAL CORNER WITH DECORATIVE ELEMENT: FINISHES: HORIZONTAL FINISH OF WINDOW
12	ARCHITECTURAL CORNER OF BENT METAL FLASHING: COLOUR TO MATCH DARK BRICK (ITEM 1 ON LEGEND)
13	ARCHITECTURAL CORNER OF BENT METAL FLASHING: COLOUR TO MATCH PREPARED HORIZONTAL STEEL CLADDING (ITEM 7 ON LEGEND)
14	PANCHED WINDOW MULLION TO MATCH ITEM 7
15	STEEL DOOR: COLOUR TO MATCH ITEM 7
16	GLASS ENTRY DOOR: GLASS UNIT: PREPARED ALUMINUM FRAME: SEE DOOR SCHEDULE PAGE. COLOUR TO MATCH CURTAIN WALL (ITEM 5 ON LEGEND)
17	GLASS ENTRY DOOR: GLASS UNIT: PREPARED ALUMINUM FRAME: SEE DOOR SCHEDULE PAGE. COLOUR TO MATCH CURTAIN WALL (ITEM 5 ON LEGEND)
18	PREPARED CONNECTION: REFER TO CIVIL
19	TYPICAL PAINTED STEEL BOLTS: FILLED WITH CONCRETE
20	WALL MOUNTED WALL PROTECTION: EXTRUDED BUMPER
21	OVERFLOW SUPPLIER: COLOUR TO MATCH ADJACENT EXTERIOR FINISH
22	FINISHES: EXACT USE, COORDINATION AND LOCATION TO BE DETERMINED BY THE RETAILER IN COORDINATION WITH CITY REQUIREMENTS
23	PANCHED GLASS CLADDING (UPGRADE): WITH PREPARED ALUMINUM FRAMING: COLOUR TO MATCH ITEM 7
24	PREPARED SOUND WALL, BARBER AND POSTS TO BE COORDINATED ON SITE. COLOUR TO MATCH ITEM 7

GLASS LEGEND	
	VISION GLASS
	VISION BIRD SAFE VISION GLASS
	SPANDREL GLASS
	BIRD SAFE SPANDREL GLASS
	FROSTED VISION GLASS
	SPANDREL GLASS CLADDING WITH BIRD SAFE GLASS
FEATURE LIGHT LEGEND	
	LINEAR LIGHTS
	WALL SCONCES
ELEVATION LEGEND	
	EXTERIOR FINISH
	WINDOW TYPE REFER TO WINDOW SCHEDULE
	PRE-PAINED ALUMINUM WALL BOX VENTILATION
	GRILL COLOUR TO MATCH ADJACENT FINISH
	COORDINATE WITH MECHANICAL ENGINEER DRAWINGS FOR LOCATIONS
	GALVANIZED STEEL STRUCTURAL SHELF ANGLE
	LEVELS AND LOCATIONS TO BE COORDINATED WITH THE ARCHITECTURAL DETAILS, SECTIONS, MASONRY COURSE, STEEL SHOP DRAWINGS AND STRUCTURAL ENGINEER DRAWINGS

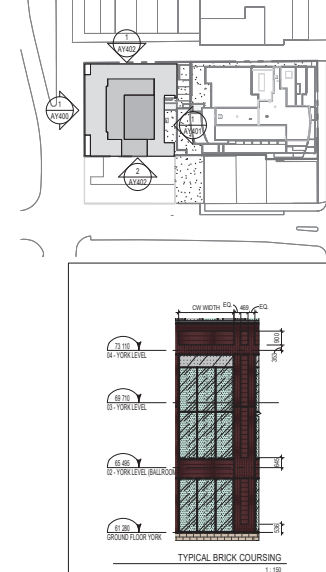

GENERAL NOTES

- These architectural documents are the exclusive property of NEUF Architect Inc. and cannot be used, copied or reproduced without written permission.
- The contractor is responsible for checking and verifying all dimensions with respect to the project. Any discrepancy shall be reported to the architect.
- The architect must be notified of all errors, omissions, and discrepancies between these documents and those of the other professionals.
- Do not scale drawings. The dimensions on these documents must be read and not measured.
- These drawings are to be read in conjunction with all related relevant documents.

Mechanical - Electrical Engineer
JAIN
1401 Dufferin Crescent, 2nd Floor, Mississauga, Ontario, L4W 5P6
T 905 285 9600 jainarchitects.com

Structural Engineer
ADJELEIAN ALLEN RUBELI LIMITED
1410 222 2786 aa.ca

Landscape Architect
James B. Lennox & Associates
2001 Carling Avenue, Ottawa, ON K1Z 5A6
T 613 227 2726 jblennox.com

Civil
Novatech Eng. Consultants Ltd.
260 Macdonald Street, Suite 200, Ottawa, ON K2H 1K5
T 613 281 6600 novatech-eng.com

Architect
NEUF Architectes Inc.
25 Hargrave Street, 4th Floor, Ottawa, ON K1R 5J7
T 613 227 2726 neufarchitect.com

Interior Design
Mason Studio
91 Pithers Avenue, Toronto, ON M6H 1A5
T 416 593 2726 masonstudio.com

Structural
ANNIS O'SULLIVAN VOLLEBEKK Ltd.
14 Corporate Square, Suite 500, Nepean, ON K2Z 1G6
T 613 272 0000 annisov.com

Client
CLARIDGE HOMES
500 Preston St., 2nd Floor, Ottawa, ON K1S 4K7
T 613 219 5500 clarridgehomes.com

Project
110-116 YORK STREET

Location
OTTAWA

No.
13098.00

NO.	REVISION	DATE (yyyy-mm-dd)
BBB	FOR RH SD REVIEW #6	2025.02.20
CCC	FOR COORDINATION	2025.02.24
EEE	FOR COORDINATION	2025.03.01
FFF	FOR COORDINATION	2025.04.03
AAA	FOR COORDINATION	2025.04.30
LLL	ISSUED FOR SUPERSTRUCTURE PERMIT	2025.05.15
MMM	FOR COORDINATION	2025.06.18
NNN	FOR SITE PLAN APPROVAL	2025.06.30
PPV	FOR RH SD REVIEW #7	2025.07.03
QQQ	FOR SITE PLAN APPROVAL	2025.07.15
UUU	ISSUED FOR PERMIT	2025.08.12
VVV	FOR COORDINATION	2025.09.03
ZZZ	FOR SITE PLAN APPROVAL	2025.09.18
BBB	FOR COORDINATION	2025.11.19
CCC	FOR SITE PLAN APPROVAL	2025.11.11

Drawn by
SJOM/AA

Checked by
LH

DATE (p.p.m.)
JUN 2023


Scale
As indicated

Drawing Title
ELEVATION (NORTH)

Revision
CCCC

Draw Number
AY400

Date
1925

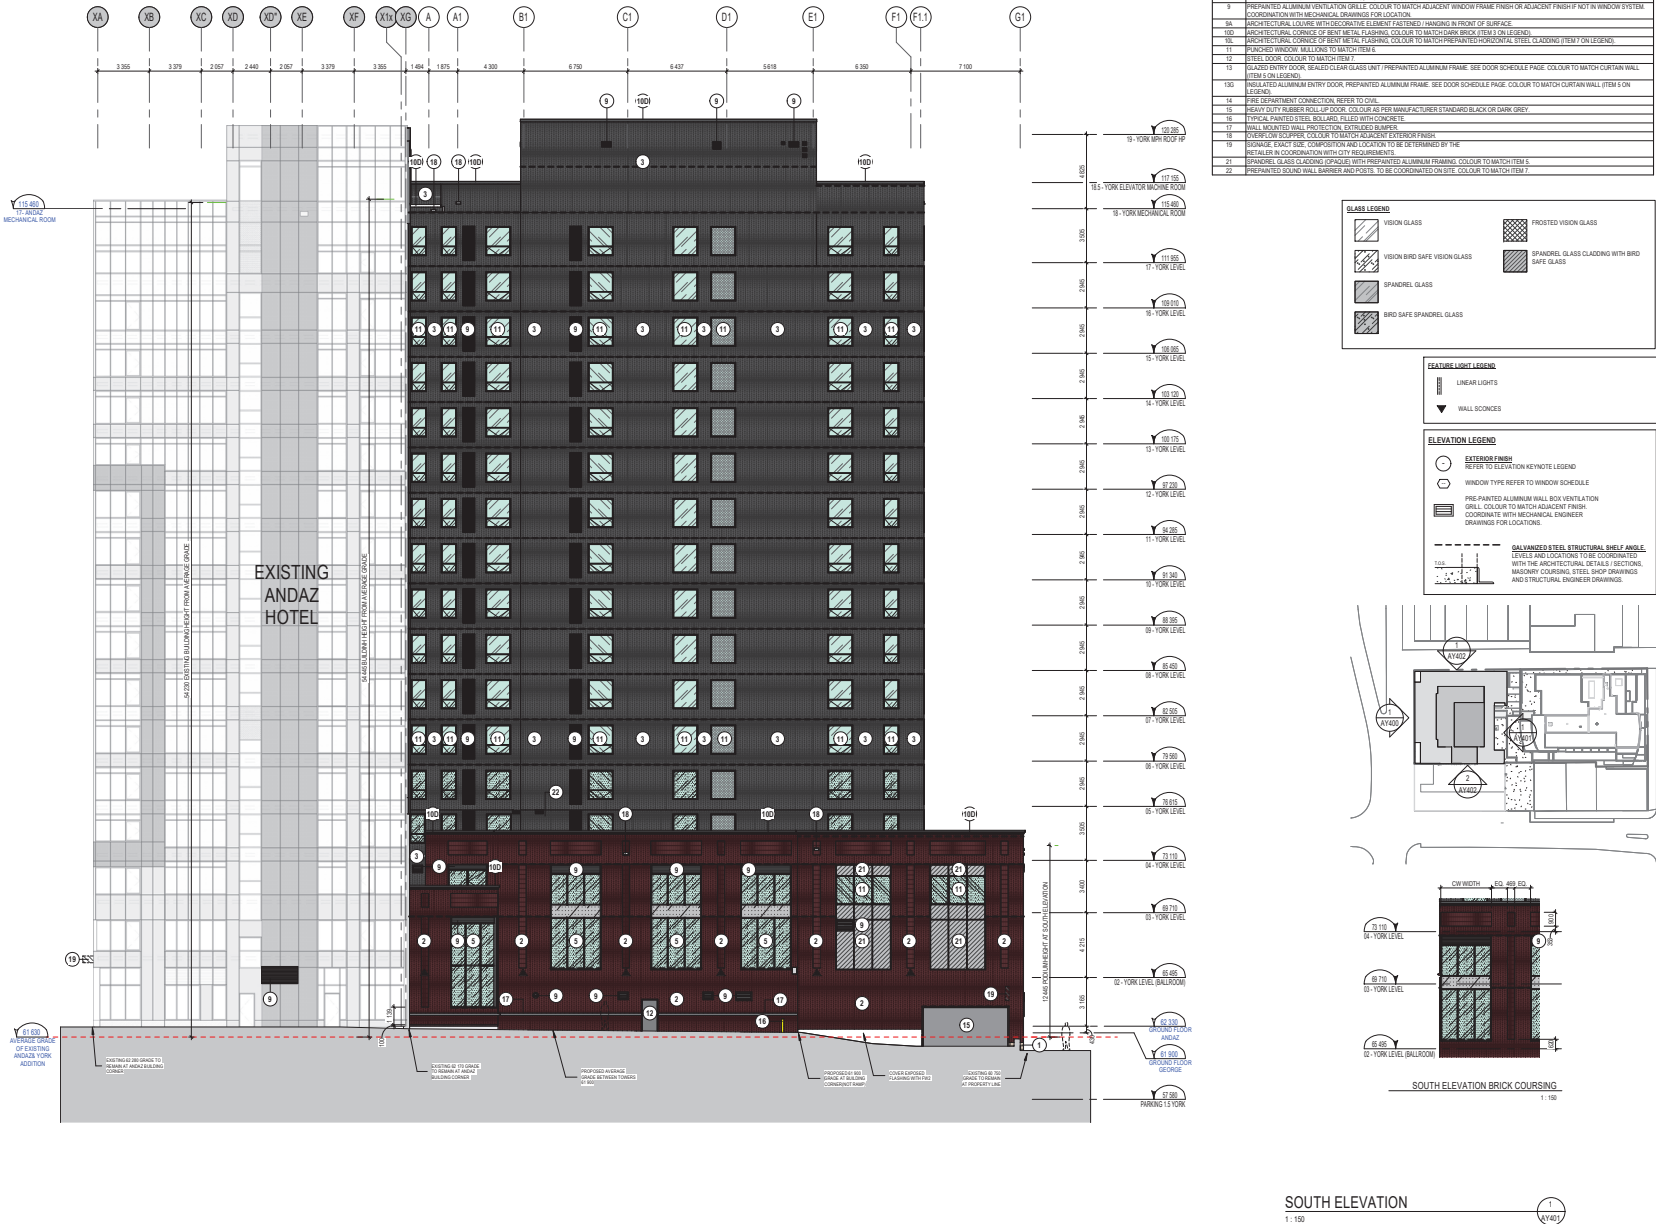

- GENERAL NOTES
1. These architectural documents are the exclusive property of NEUF ARCHITECTE(S) Inc. and cannot be used, copied, or reproduced without written permission.
 2. The contractor is responsible for checking and verifying all dimensions with respect to the project. Any discrepancy shall be reported to the architect.
 3. The architect must be notified of all errors, omissions, and discrepancies between these documents and those of the other professionals.
 4. Do not scale drawings. The dimensions on these documents must be read and not measured.
 5. These drawings are to be used in conjunction with all related relevant to the project.

Mechanical - Electrical Engineer
JAIN
1400 Saint Denis Crescent, 2nd Floor, Mississauga, Ontario, L5B 0P6
T 905 285 9600 jainarchitects.com

Structural Engineer
ADJELIAN ALLEN RUBELI LIMITED
110 222 2766 aa.ca

Landscaping Architect
James B. Lennox & Associates
2001 Caring Avenue, Ottawa ON K1N 5K4
T 613 232 2766 jba.ca

City
Neotech Eng. Consultants Ltd.
260, McLeod Crescent Drive, Suite 200, Ottawa ON K2M 0K5
T 613 231 3555 neotech-eng.com

Neuf Architectes Inc.
1500, Caring Avenue, Ottawa ON K1N 5K4
T 613 232 2766 neuf.ca

Architect
Mason Studio
91 Pithers Avenue, Toronto ON M6H 1A5
T 416 591 0726 masonstudio.com

Structural
ANNIS O'SULLIVAN VOLLEBEKK Ltd.
14 Corporate Square, Suite 500, Nepean ON K2Z 1G6
T 613 237 8000 annisov.com

Soil



Project
110-116 YORK STREET

Location
OTTAWA

No
13098.00

NO	REVISION	DATE (yyyy-mm-dd)
BBB	FOR RH SD REVIEW #6	2025-02-20
CCC	FOR COORDINATION	2025-02-24
EEE	FOR COORDINATION	2025-03-01
FFF	FOR COORDINATION	2025-04-09
AAA	FOR COORDINATION	2025-04-30
LLL	ISSUED FOR SUPERSTRUCTURE PERMIT	2025-05-15
MMM	FOR COORDINATION	2025-06-18
NNN	FOR SITE PLAN APPROVAL	2025-06-30
PPP	FOR RH SD REVIEW #7	2025-07-03
QQQ	FOR SITE PLAN APPROVAL	2025-07-15
UUU	ISSUED FOR PERMIT	2025-08-12
VVV	FOR SITE PLAN APPROVAL	2025-08-15
WWW	FOR COORDINATION	2025-09-09
BBB	FOR COORDINATION	2025-11-19
CCC	FOR SITE PLAN APPROVAL	2025-11-19

Drawn by
SJ/M


DATE (p.m.m.j)
JUN 2023

Drawing Title
ELEVATIONS (SOUTH)

Revision
CCCC

Draw Number
AY401

C:\Users\Revit User\Documents\10361_A5C_222_A5C\10361_A5C_222_A5C.dwg

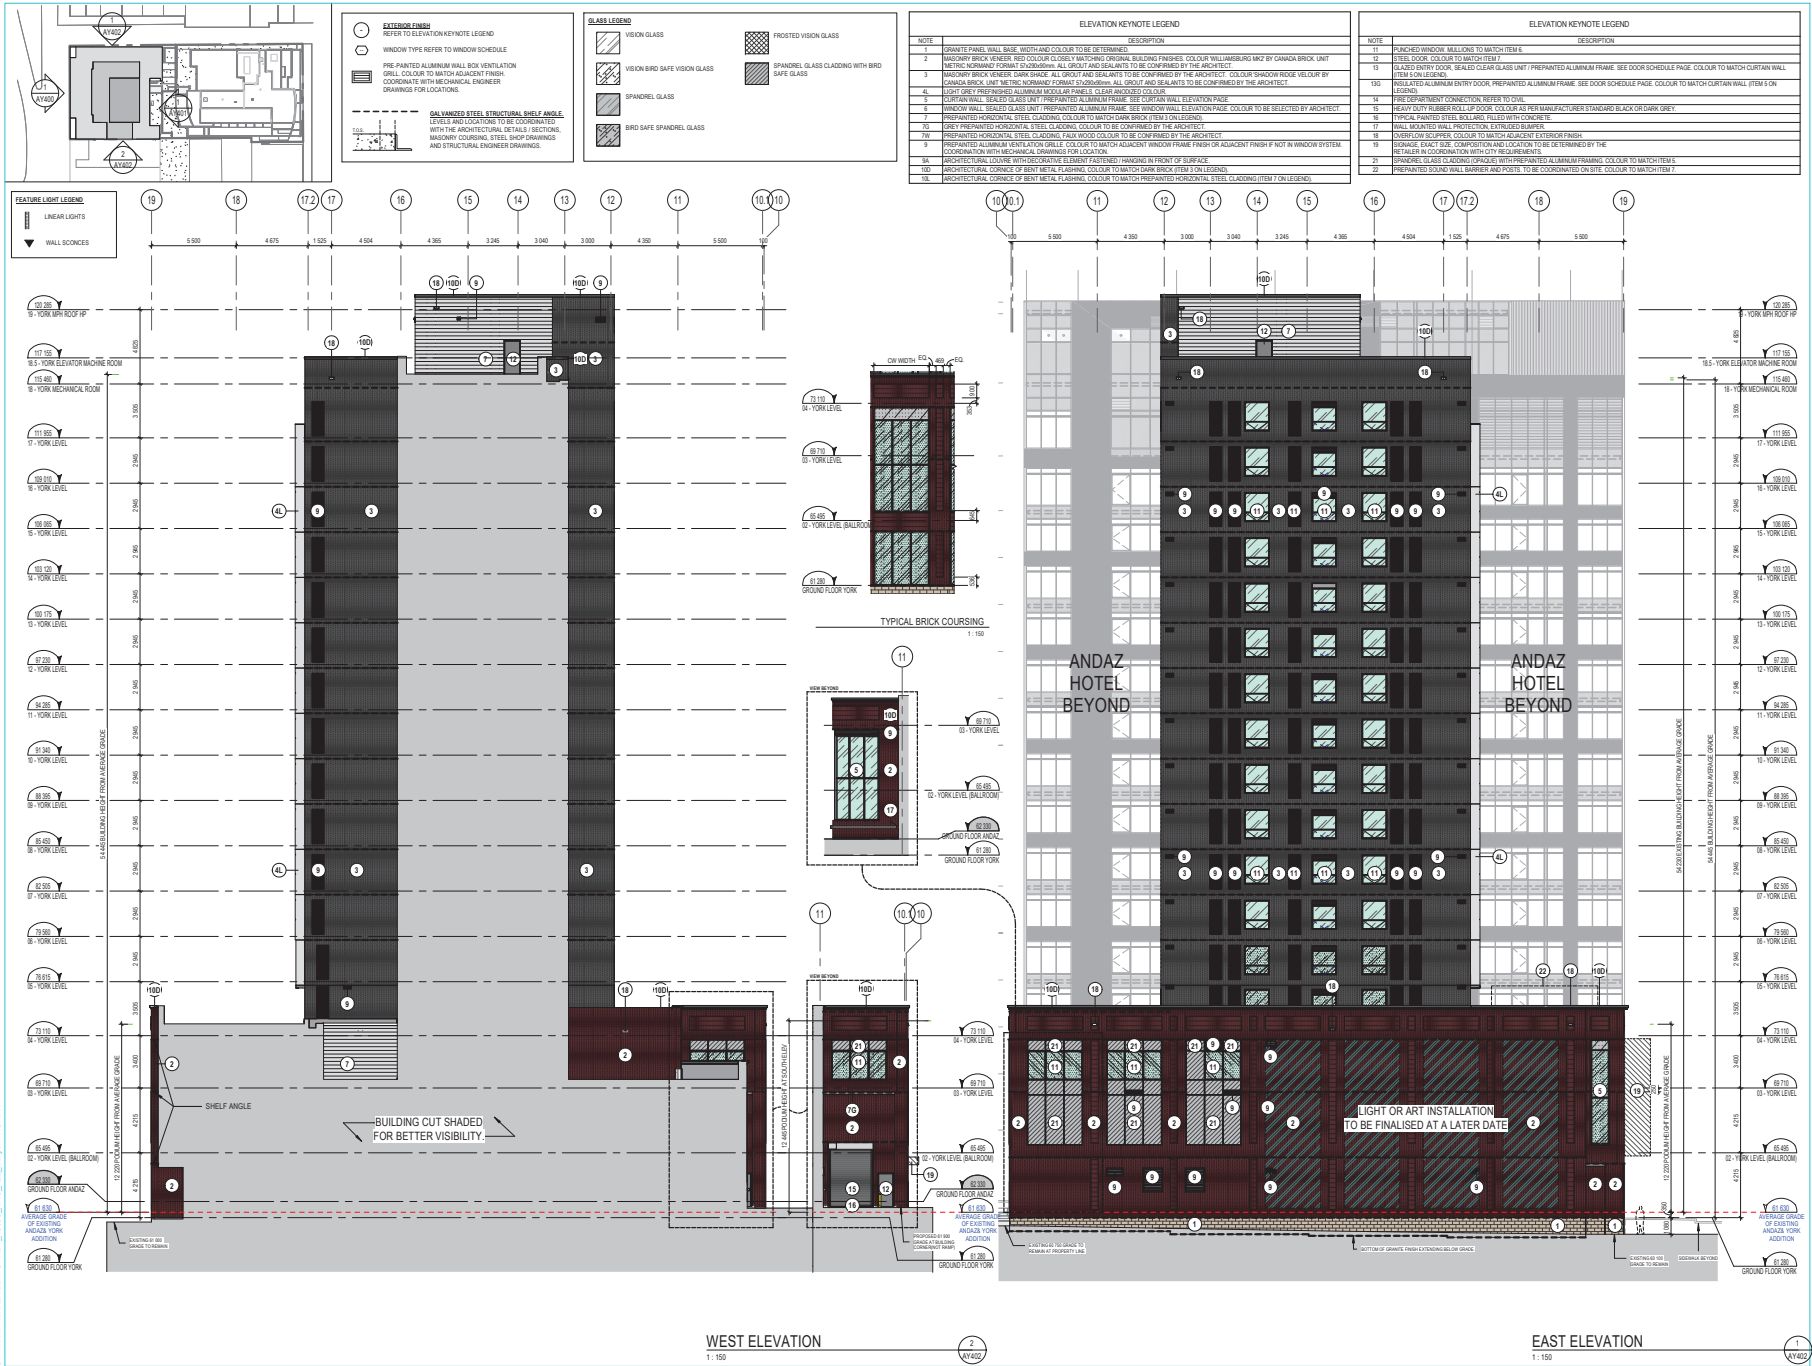

GENERAL NOTES

1. These architectural documents are the exclusive property of NEUF ARCHITECTS INC. and cannot be used, copied, or reproduced without written permission of NEUF ARCHITECTS INC.
2. The contractor is responsible for checking and verifying all dimensions with respect to the project. Any discrepancy will be reported to the architect.
3. The architect must be notified of all errors, omissions, and discrepancies between these documents and those of the other professionals involved in the project.
4. Do not scale drawings. The dimensions on these documents must be read and not measured.
5. All dimensions and notes are to be read in conjunction with all related documents to the project.

Mechanical - Electrical Engineer

JAIN
1000 West Beaver Creek, 3rd Floor, Markham, Ontario, L3R 9P8
T 905 285 9600 jainarchitects.com

Structural Engineer

ADJELEIAN ALLEN RUBELI LIMITED
1000 West Beaver Creek, 3rd Floor, Markham, Ontario, L3R 9P8
T 905 285 9600 aarlubeli.com

Landscape Architect

James B. Lennox & Associates
1000 West Beaver Creek, 3rd Floor, Markham, Ontario, L3R 9P8
T 905 285 9600 jameslennox.com

City

Neotech Eng. Consultants Ltd.
1000 West Beaver Creek, 3rd Floor, Markham, Ontario, L3R 9P8
T 905 285 9600 neotecheng.com

Architect

NEUF ARCHITECTS INC.
1000 West Beaver Creek, 3rd Floor, Markham, Ontario, L3R 9P8
T 905 285 9600 neufarchitects.com

Interior Design

Mason Studio
1000 West Beaver Creek, 3rd Floor, Markham, Ontario, L3R 9P8
T 905 285 9600 masonstudio.com

Structural

ANNIS O'SULLIVAN VOLLEBEKK Ltd.
1000 West Beaver Creek, 3rd Floor, Markham, Ontario, L3R 9P8
T 905 285 9600 annisov.com

Soil

ANNIS O'SULLIVAN VOLLEBEKK Ltd.
1000 West Beaver Creek, 3rd Floor, Markham, Ontario, L3R 9P8
T 905 285 9600 annisov.com

Client

CLARIDGE HOMES
1000 West Beaver Creek, 3rd Floor, Markham, Ontario, L3R 9P8
T 905 285 9600 claridgohomes.com

Project

110-116 YORK STREET

Location

OTTAWA

NO REVISION

DATE (yyyy-mm-dd)

BBB FOR RH SD REVIEW #6

2025-02-20

CCC FOR COORDINATION

2025-02-20

EEE FOR COORDINATION

2025-02-20

FFF FOR COORDINATION

2025-02-20

GGG FOR COORDINATION

2025-02-20

HHH FOR COORDINATION

2025-02-20

III FOR COORDINATION

2025-02-20

LLL FOR COORDINATION

2025-02-20

MMM FOR COORDINATION

2025-02-20

NNN FOR COORDINATION

2025-02-20

OOO FOR COORDINATION

2025-02-20

PPP FOR COORDINATION

2025-02-20

QQQ FOR COORDINATION

2025-02-20

RRR FOR COORDINATION

2025-02-20

SSS FOR COORDINATION

2025-02-20

TTT FOR COORDINATION

2025-02-20

UUU FOR COORDINATION

2025-02-20

VVV FOR COORDINATION

2025-02-20

WWW FOR COORDINATION

2025-02-20

XXX FOR COORDINATION

2025-02-20

YYY FOR COORDINATION

2025-02-20

ZZZ FOR COORDINATION

2025-02-20

AAA FOR COORDINATION

2025-02-20

BBB FOR COORDINATION

2025-02-20

CCC FOR COORDINATION

2025-02-20

DDD FOR COORDINATION

