


EXTERIOR UNIT (U8 DUET XL & U7 ACAPELLA XL)  
LEFT ELEVATION  
EXPOSED BLDG FACE 1268.27 sq.ft. = 3.2% UNPROTECTED AREA

LATEST REVISION:



DESIGNED AND REVIEWED BY:

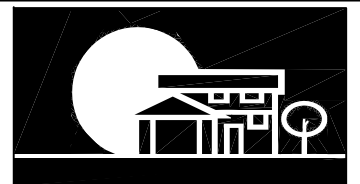

URBANDALE CONSTRUCTION LIMITED  
2193 ARCH STREET, OTTAWA

SITE: BLOCK 1 RALPH HENNESSY- RIVERSIDE


MODEL: STACKS CONDO 2017

DATE: DEC 20, 2016

SCALE: 1/8"=1'-0"

DRAWING:  
LEFT SIDE ELEVATION

BLK 1 RIVERSIDE  
GRP 8A-STACKS  
DWG No 1 OF 4

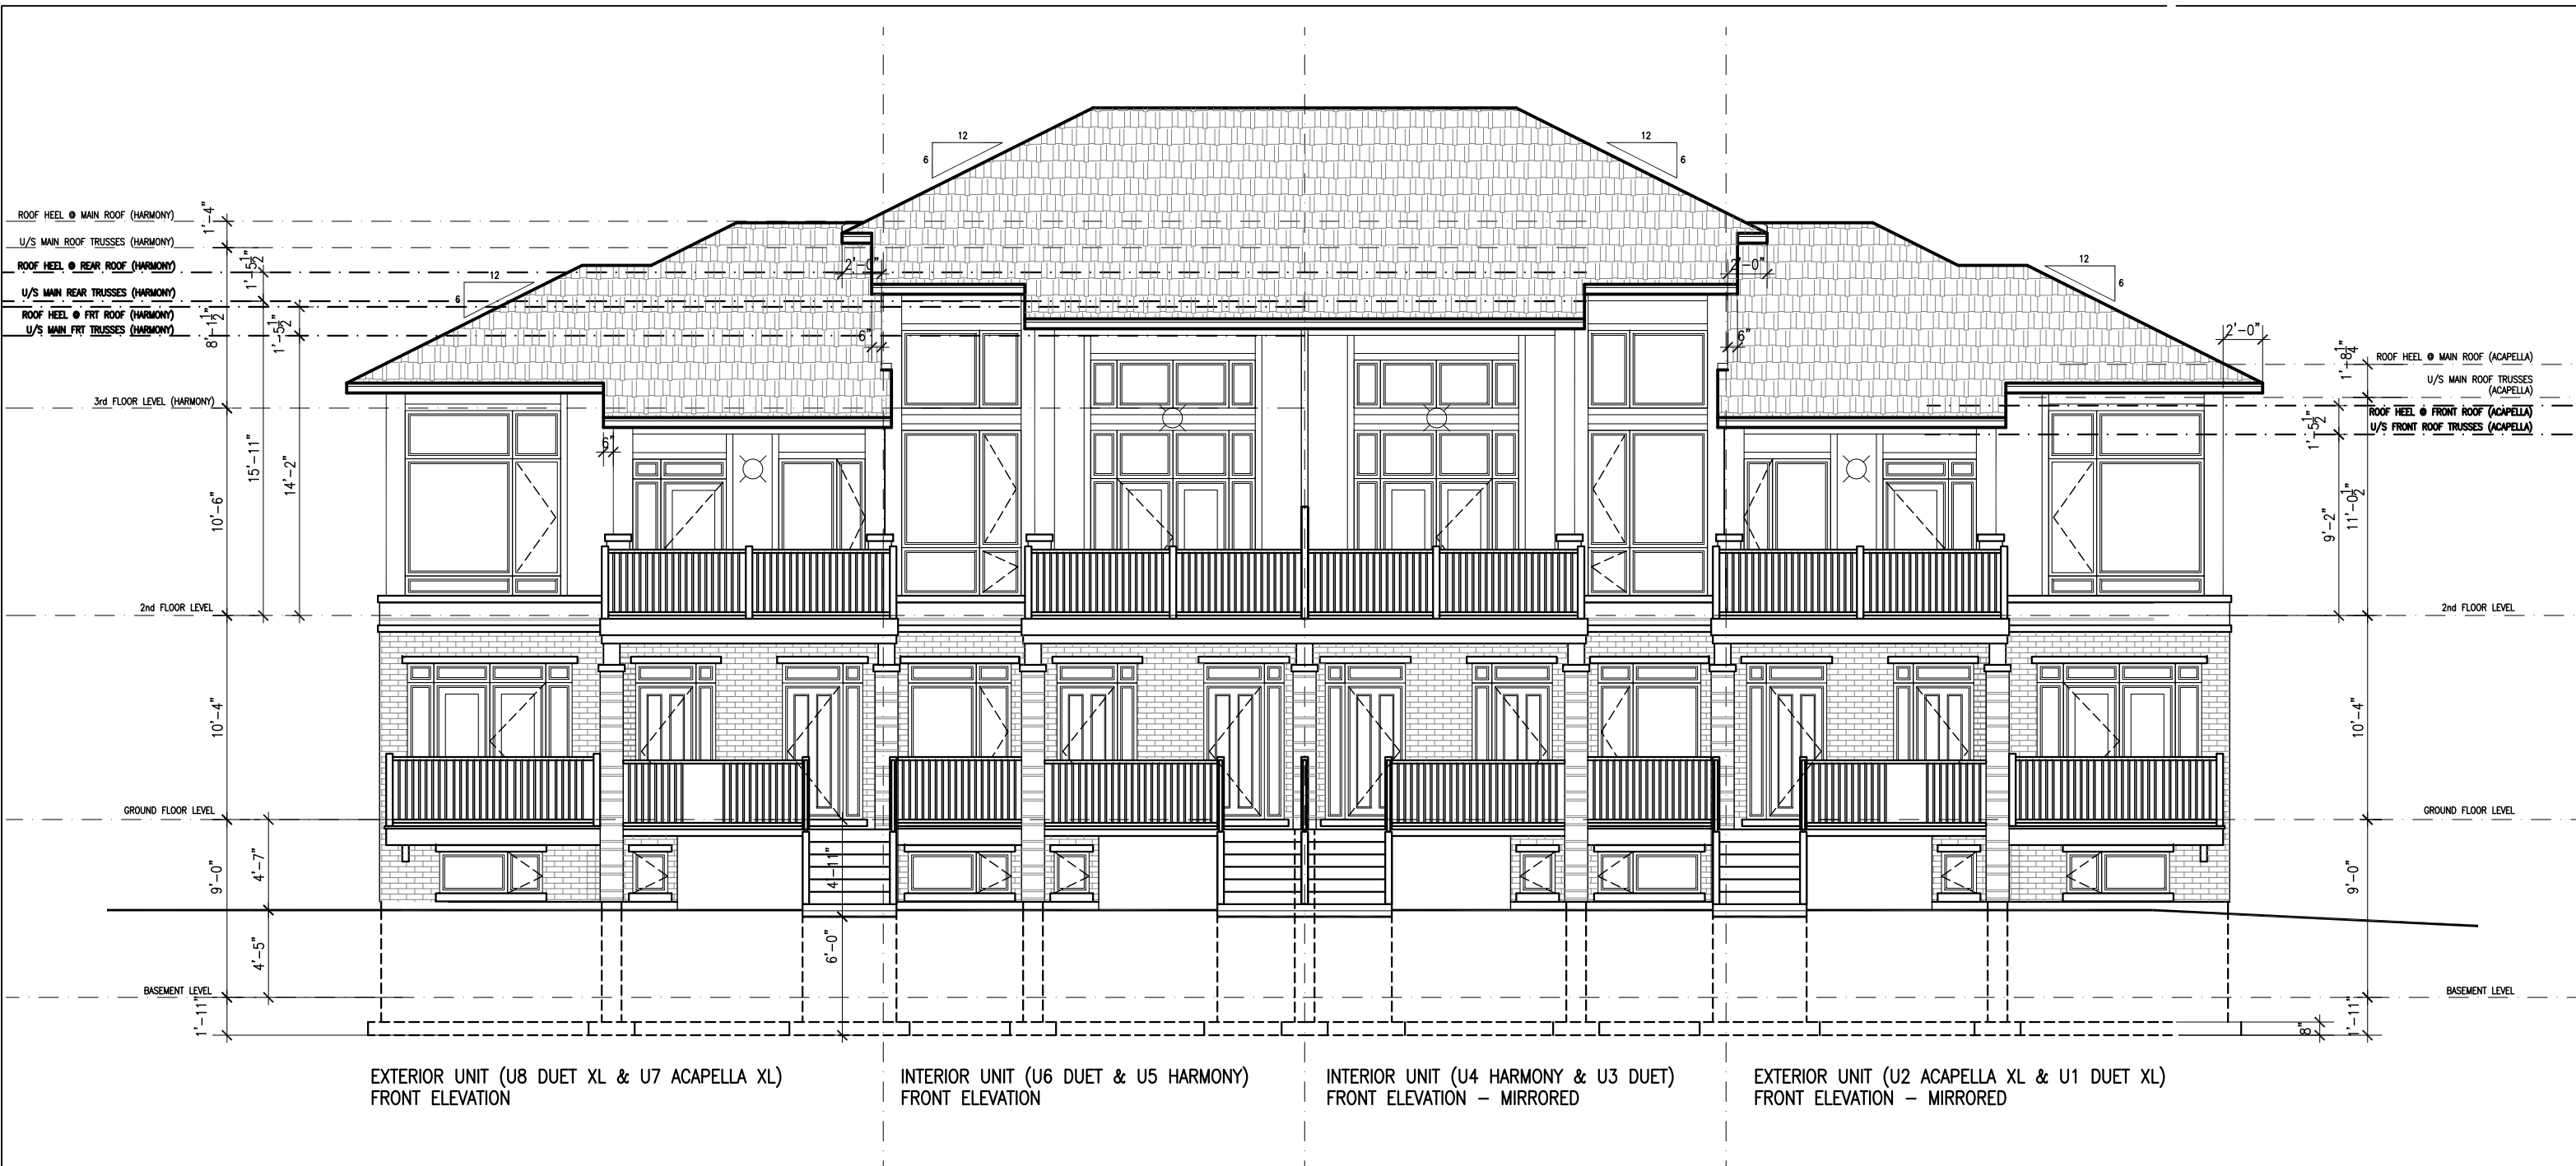

NOTES

LATEST REVISION:



URBANDALE CONSTRUCTION LIMITED  
2193 ARCH STREET, OTTAWA

SITE: BLOCK 1 RALPH HENNESSY- RIVERSIDE

MODEL: STACKS CONDO  
2017


DATE: DEC 20, 2016

SCALE: 1/8"=1'-0"

DRAWING:  
FRONT ELEVATION

BLK 1 RIVERSIDE  
GRP 8A-STACKS  
DWG No 2 OF 4

DESIGNED AND REVIEWED BY:

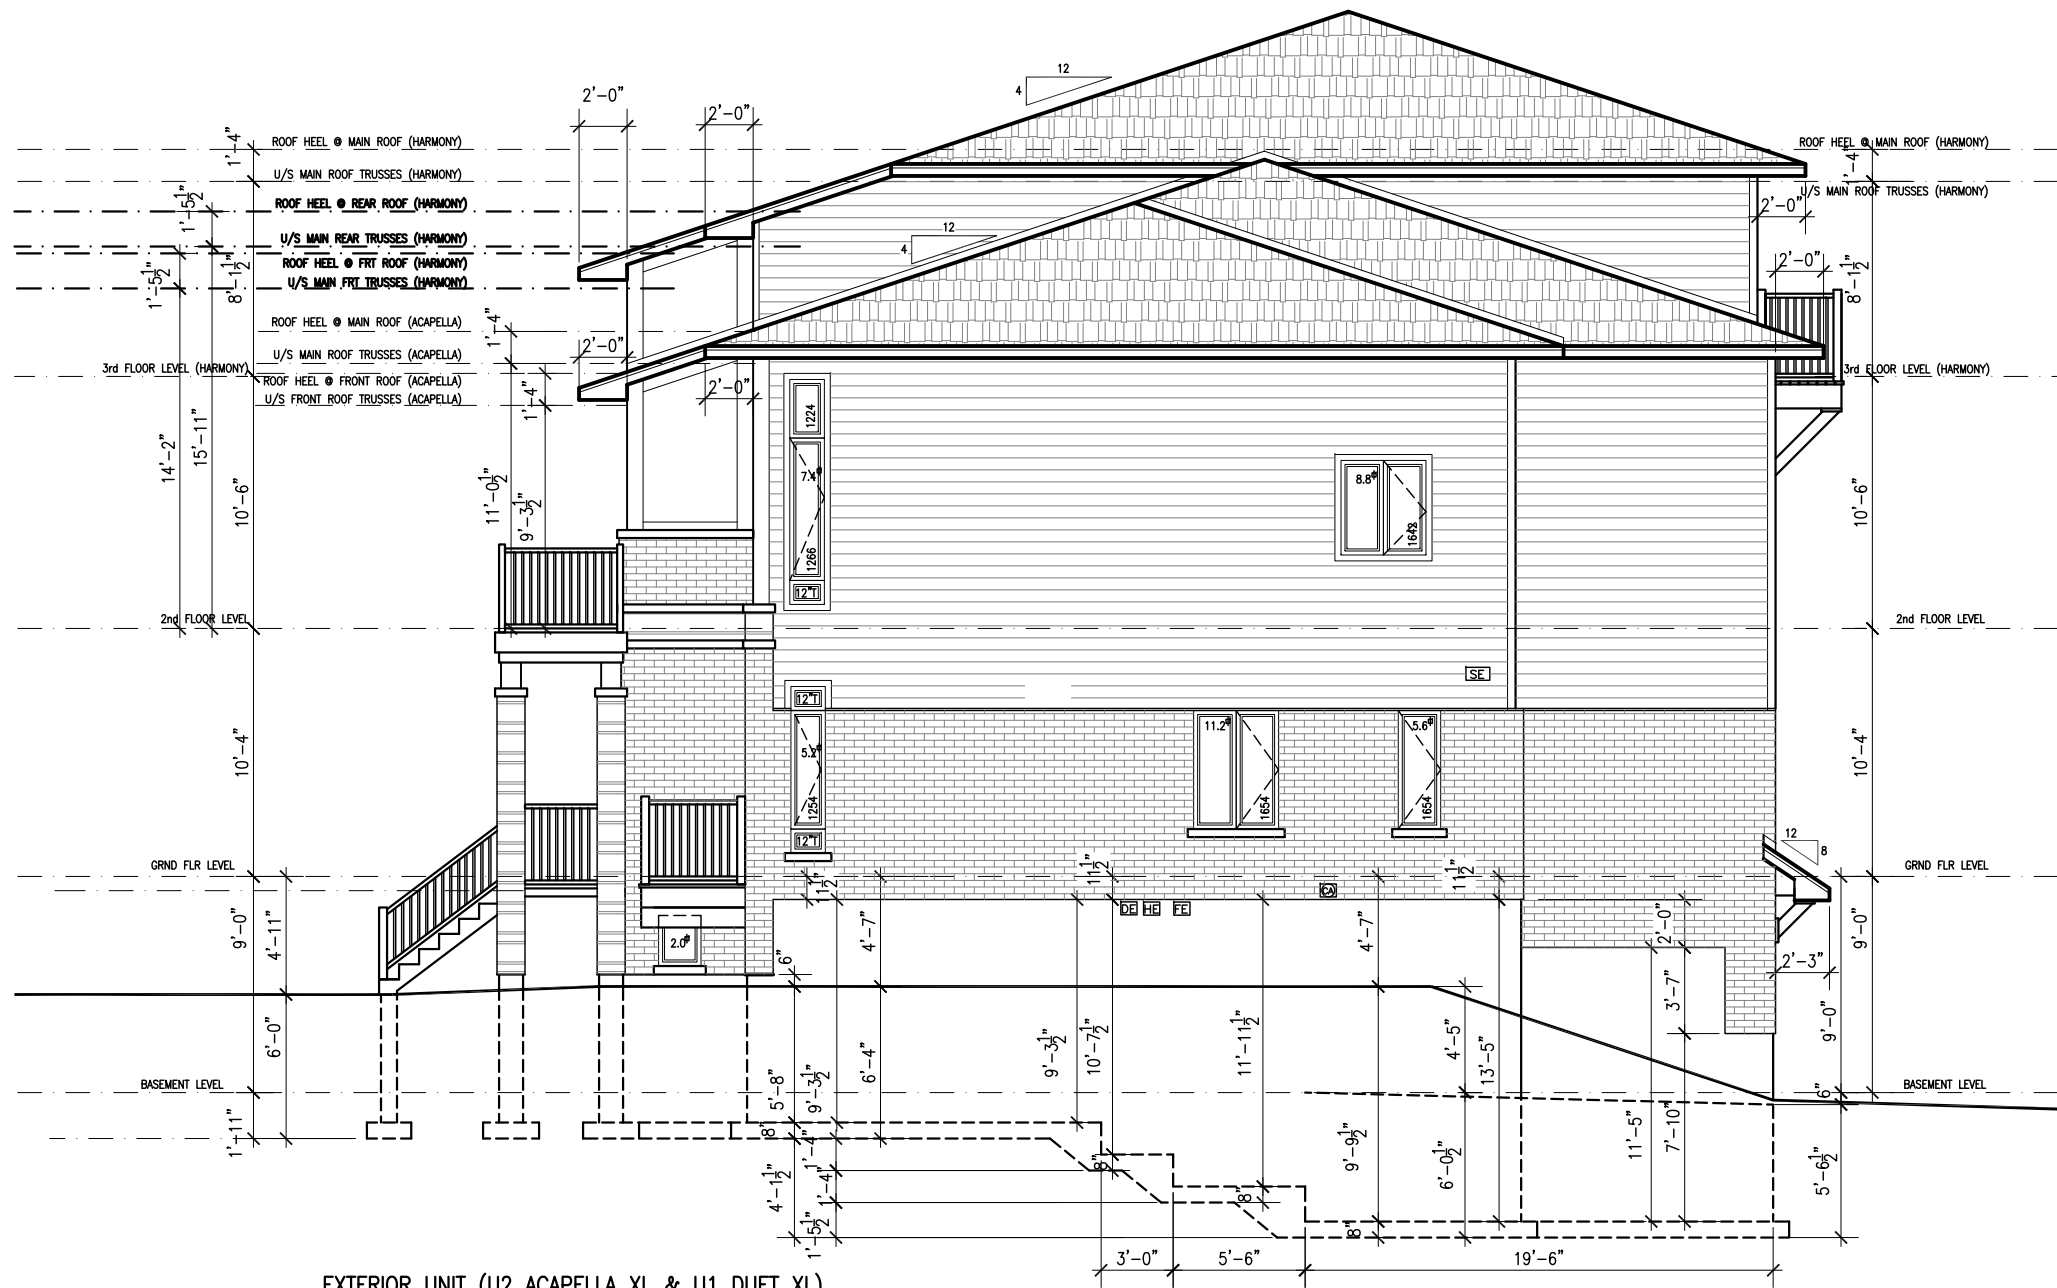


EXTERIOR UNIT (U2 ACAPELLA XL & U1 DUET XL)  
 RIGHT ELEVATION - MIRRORED  
 EXPOSED BLDG FACE 1268.27 sq.ft. = 3.2% UNPROTECTED AREA

LATEST REVISION:



DESIGNED AND REVIEWED BY:

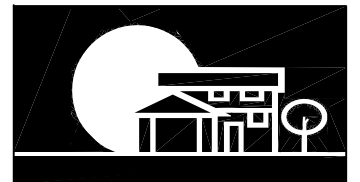

URBANDALE CONSTRUCTION LIMITED  
 2193 ARCH STREET, OTTAWA

SITE: BLOCK 1 RALPH HENNESSY- RIVERSIDE


MODEL: STACKS CONDO 2017

DATE: DEC 20, 2016

SCALE: 1/8"=1'-0"


DRAWING: RIGHT SIDE ELEVATION

BLK 1 RIVERSIDE  
 GRP 8A-STACKS  
 DWG No 3 OF 4

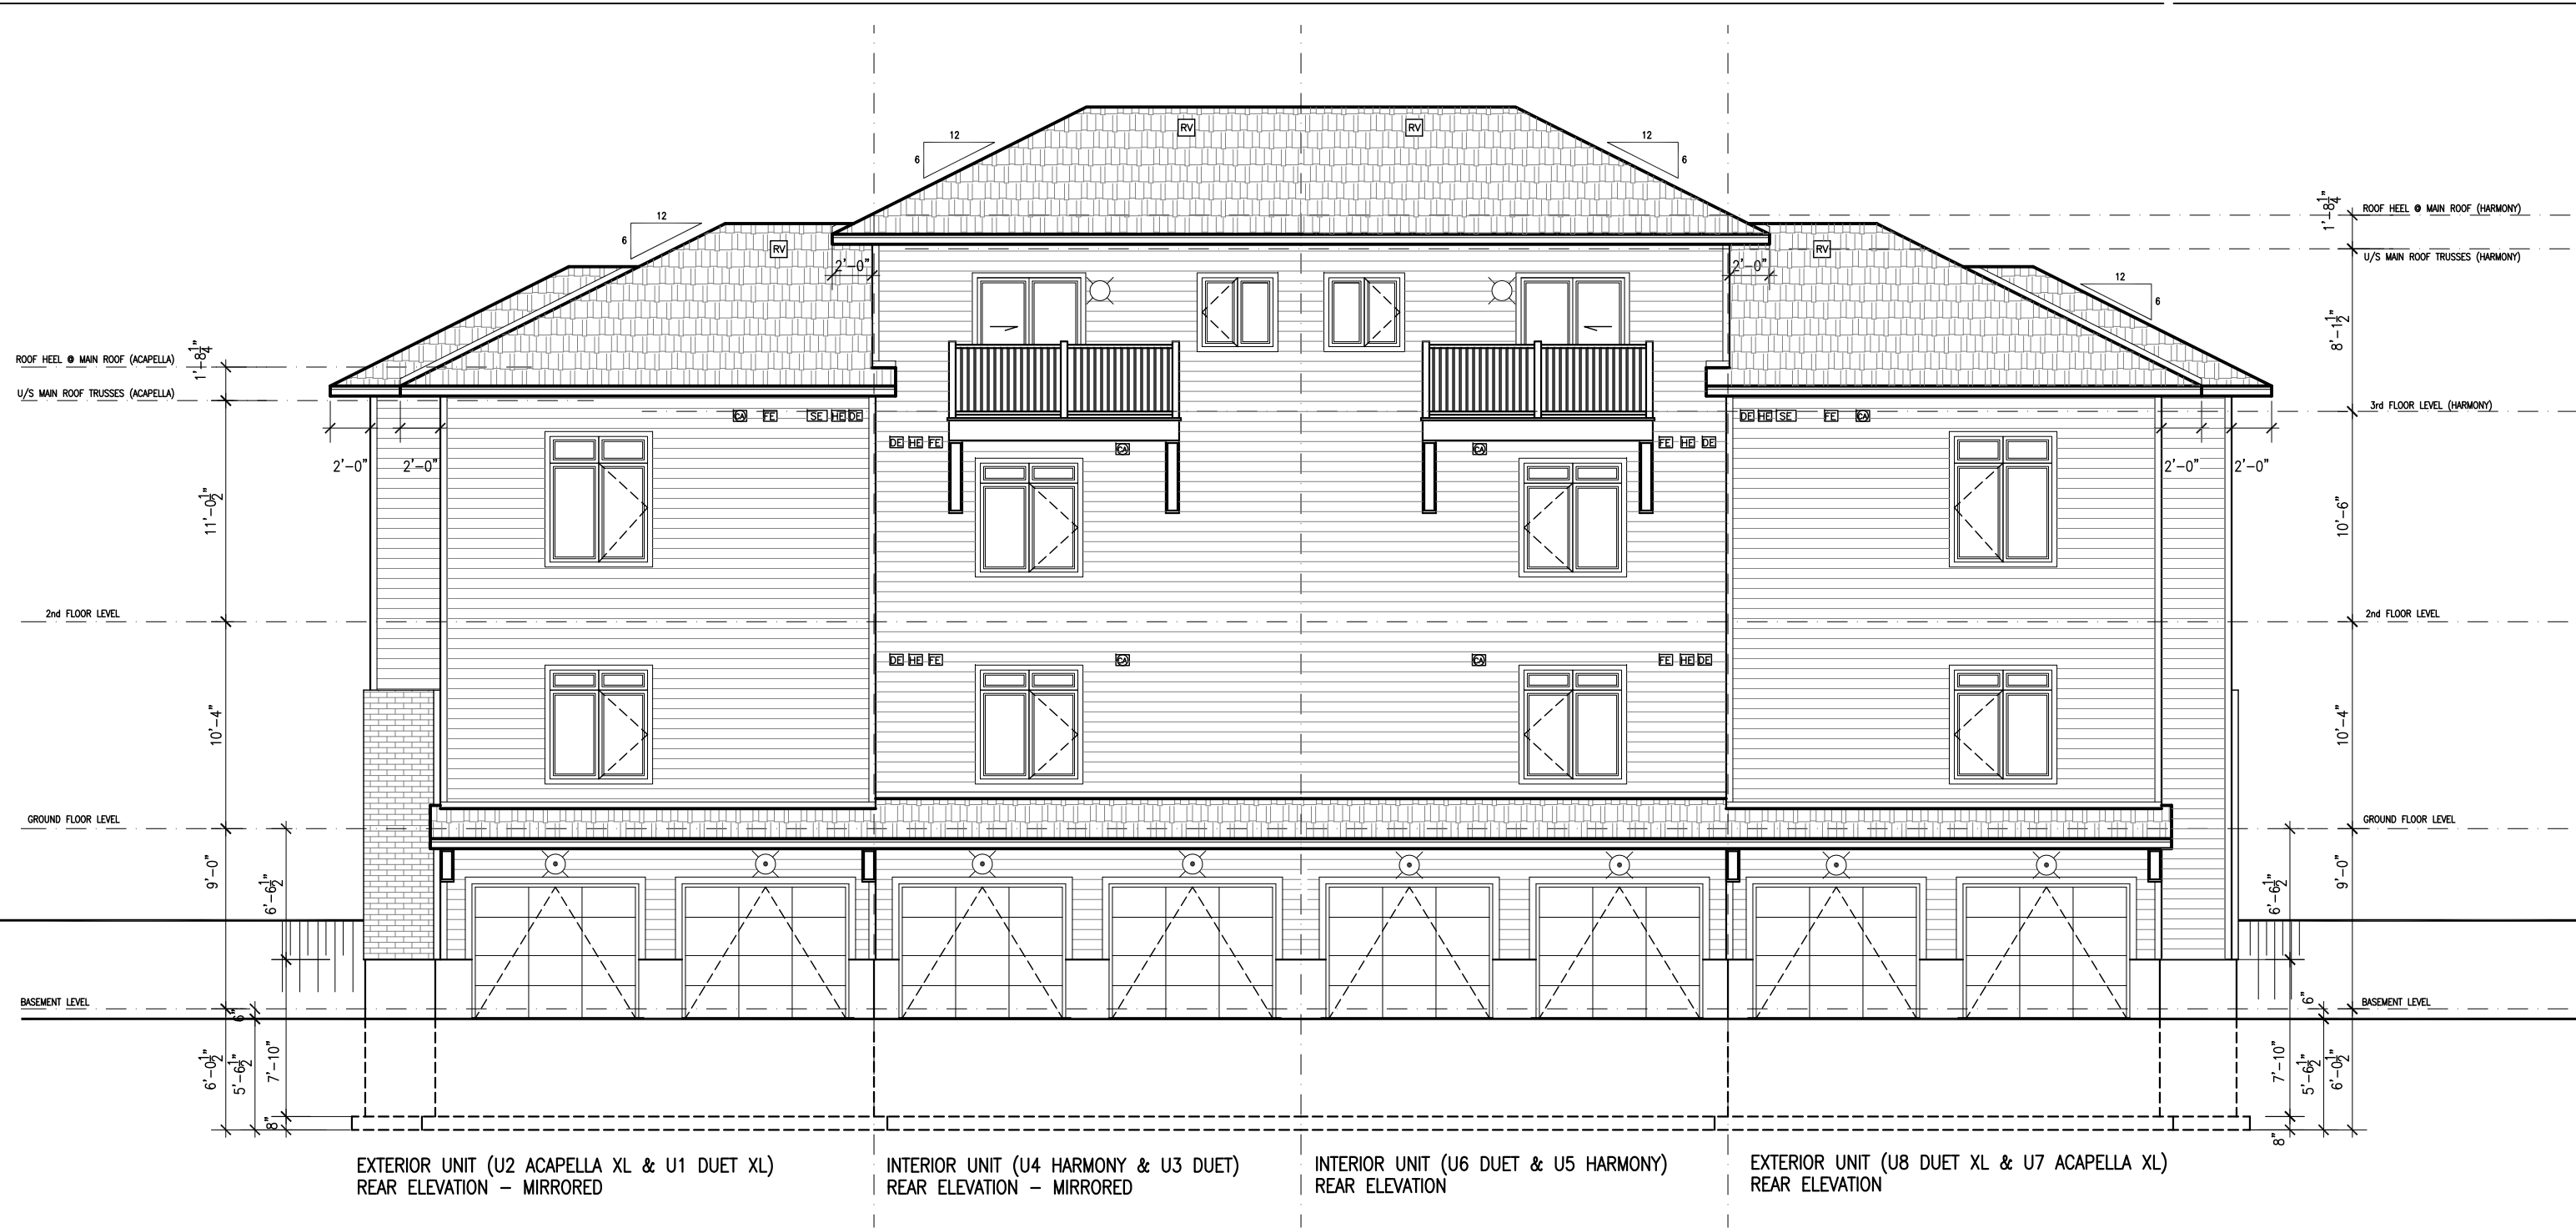

NOTES

LATEST REVISION:

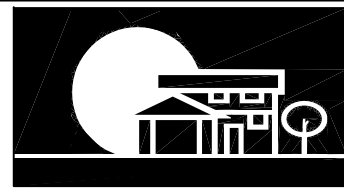

URBAN DALE CONSTRUCTION LIMITED  
2193 ARCH STREET, OTTAWA

SITE: BLOCK 1 RALPH HENNESSY- RIVERSIDE  
 MODEL: STACKS CONDO 2017  
 DATE: DEC 20, 2016  
 SCALE: 1/8"=1'-0"  
 DRAWING: BLK 1 RIVERSIDE GRP 8A-STACKS  
 REAR ELEVATION DWG No 4 OF 4

DESIGNED AND REVIEWED BY: