


00	FOR REVIEW	22.06.02	RB
NO.	DESCRIPTION	DATE	CHK
REVISIONS/ISSUES			
CONTRACTOR SHALL CHECK AND VERIFY ALL DIMENSIONS AND REPORT ANY OMISSIONS OR DISCREPANCIES TO THE ARCHITECT BEFORE PROCEEDING WITH THE WORK.			
DO NOT SCALE THE DRAWINGS			
CONSULTANT			
THIS DRAWING SHALL NOT BE USED FOR CONSTRUCTION PURPOSES UNTIL SIGNED BY THE ARCHITECT.			
DATE			
DRAWN			
DATE			
CHECKED			
DATE PLOTTED			
 TRUE NORTH			
bbb architects ottawa inc. 47 Clarence Street Suite 400 Ottawa, Ontario K1N 9K1 Tel: 613.241.6446 Fax: 613.241.4101			
ACCORA VILLAGE			
DWG. TITLE			
ACCORA VILLAGE			
SITE PLAN			
SCALE	DWG. No.	REV.	
1:400	A100	00	
PROJ. NO.			
2101			




Level 1 Parking





Level 2 Parking

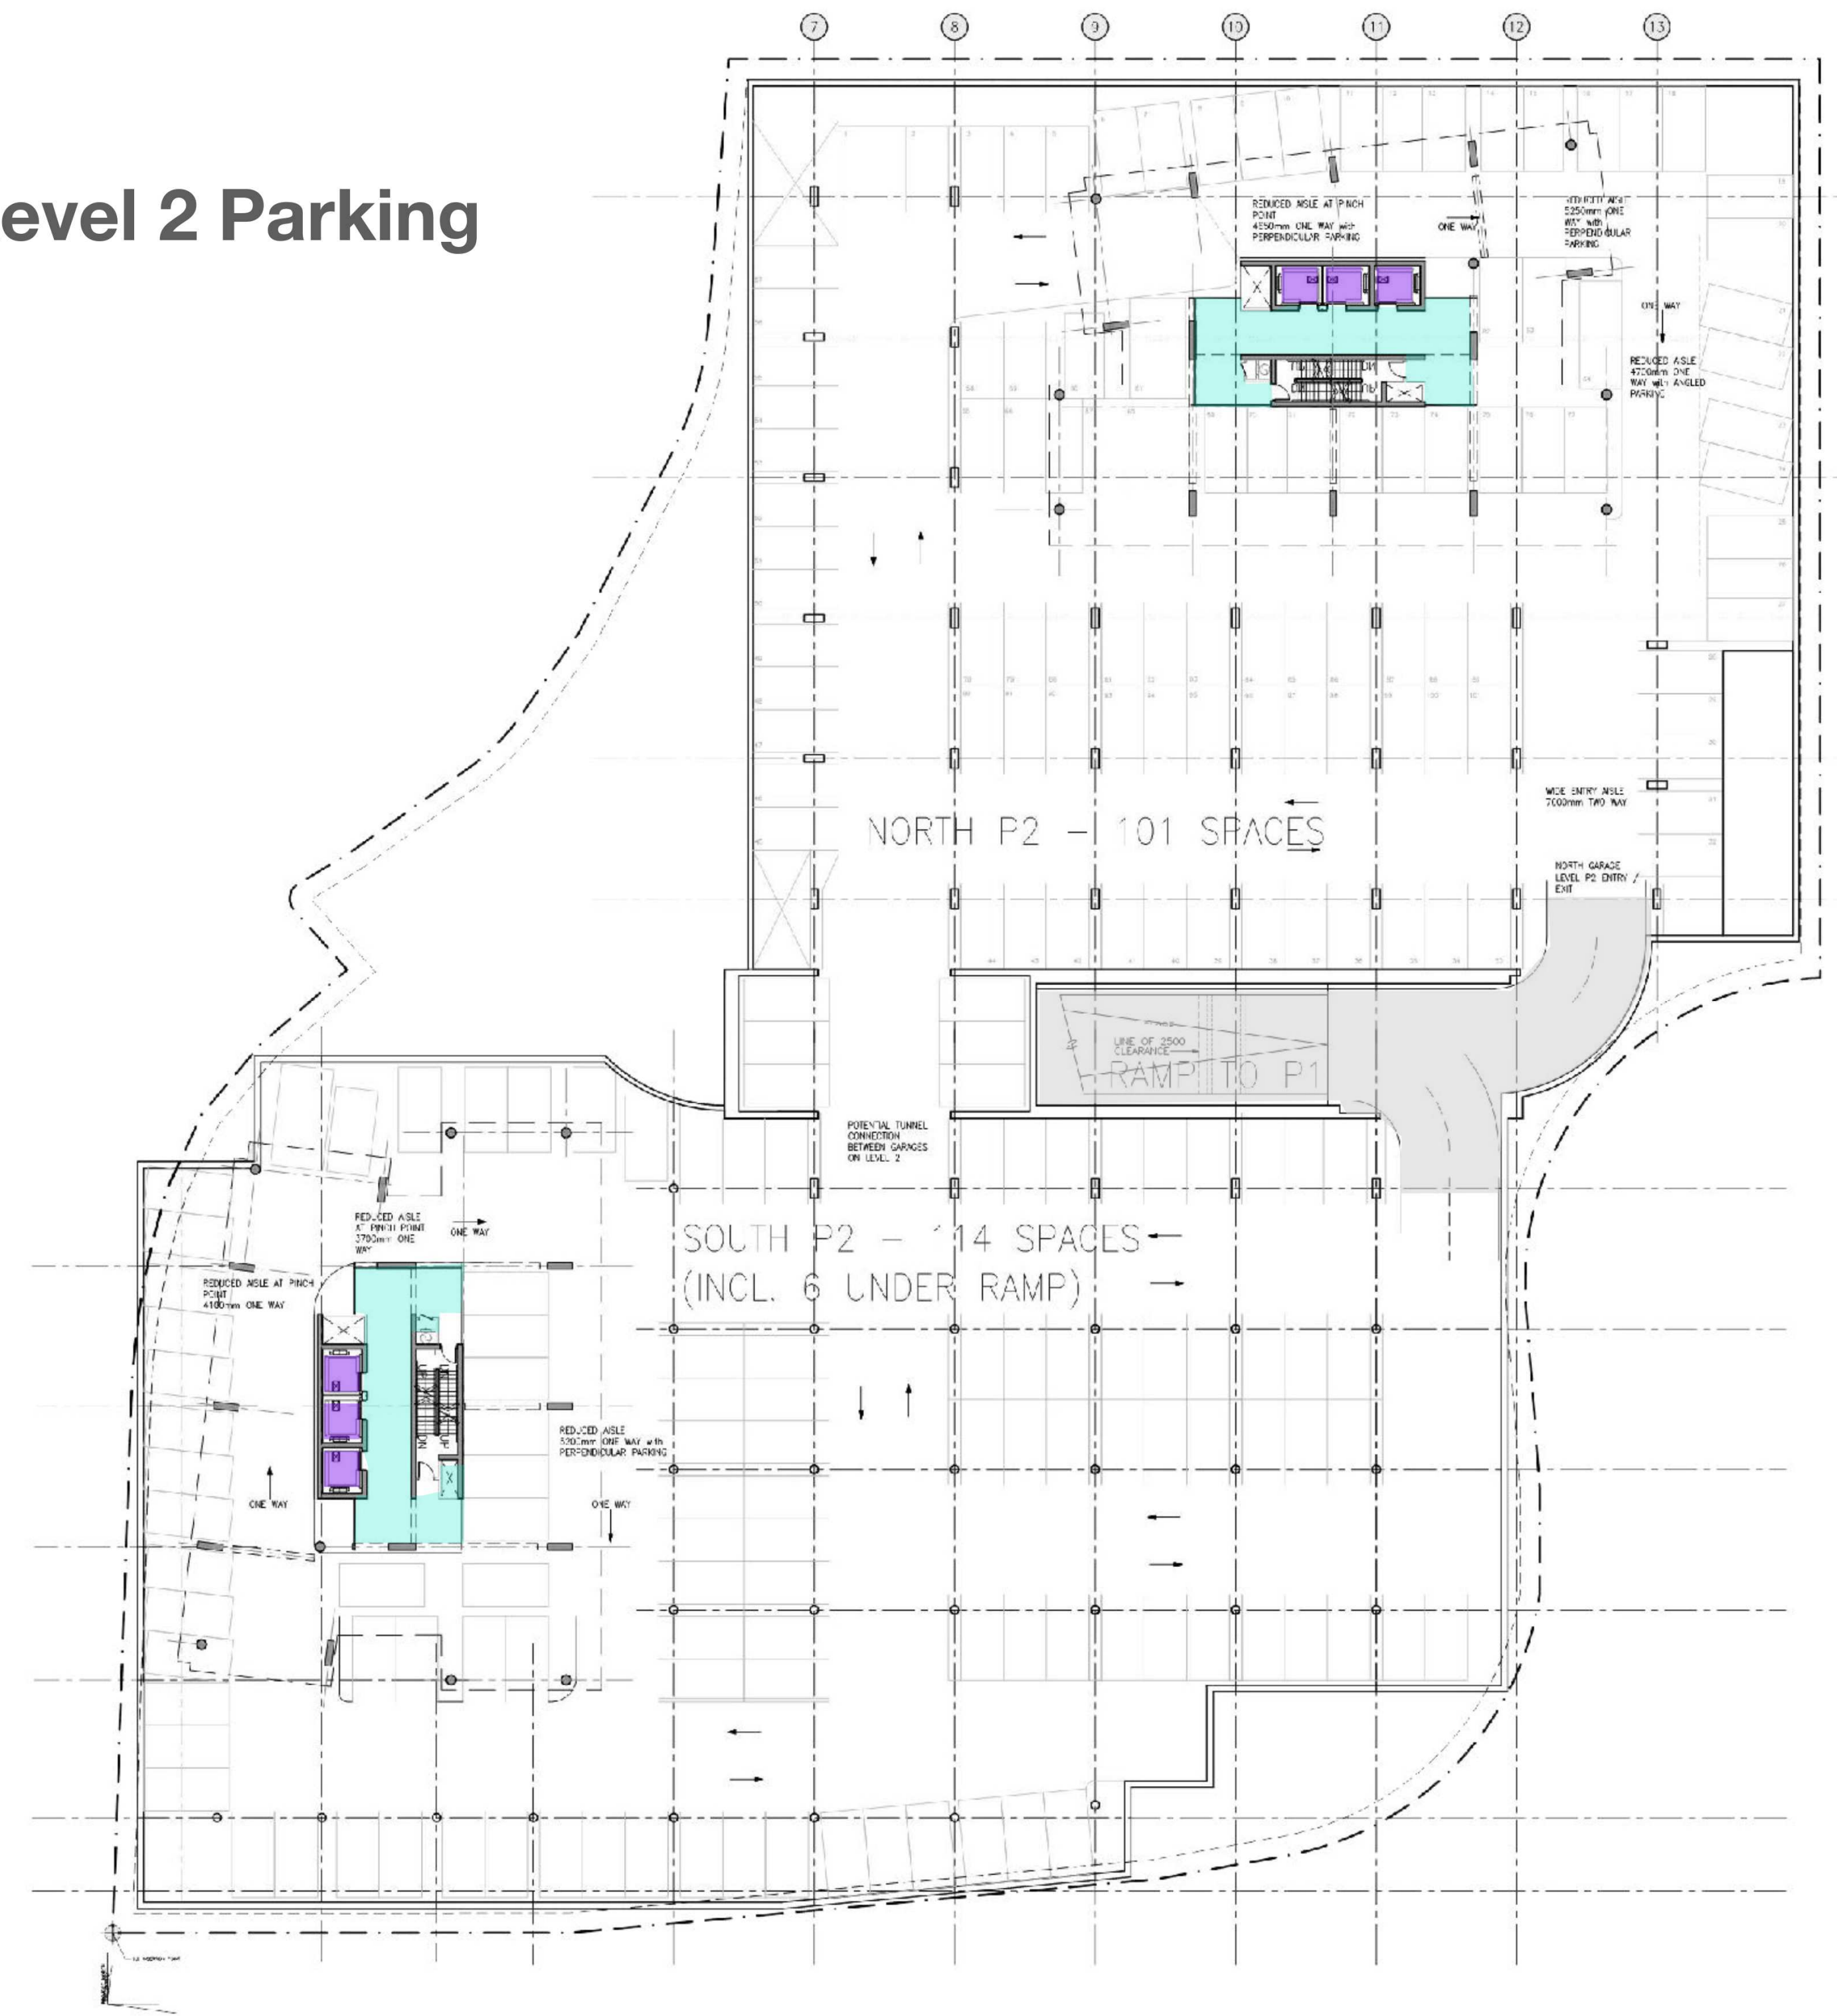

East Elevations

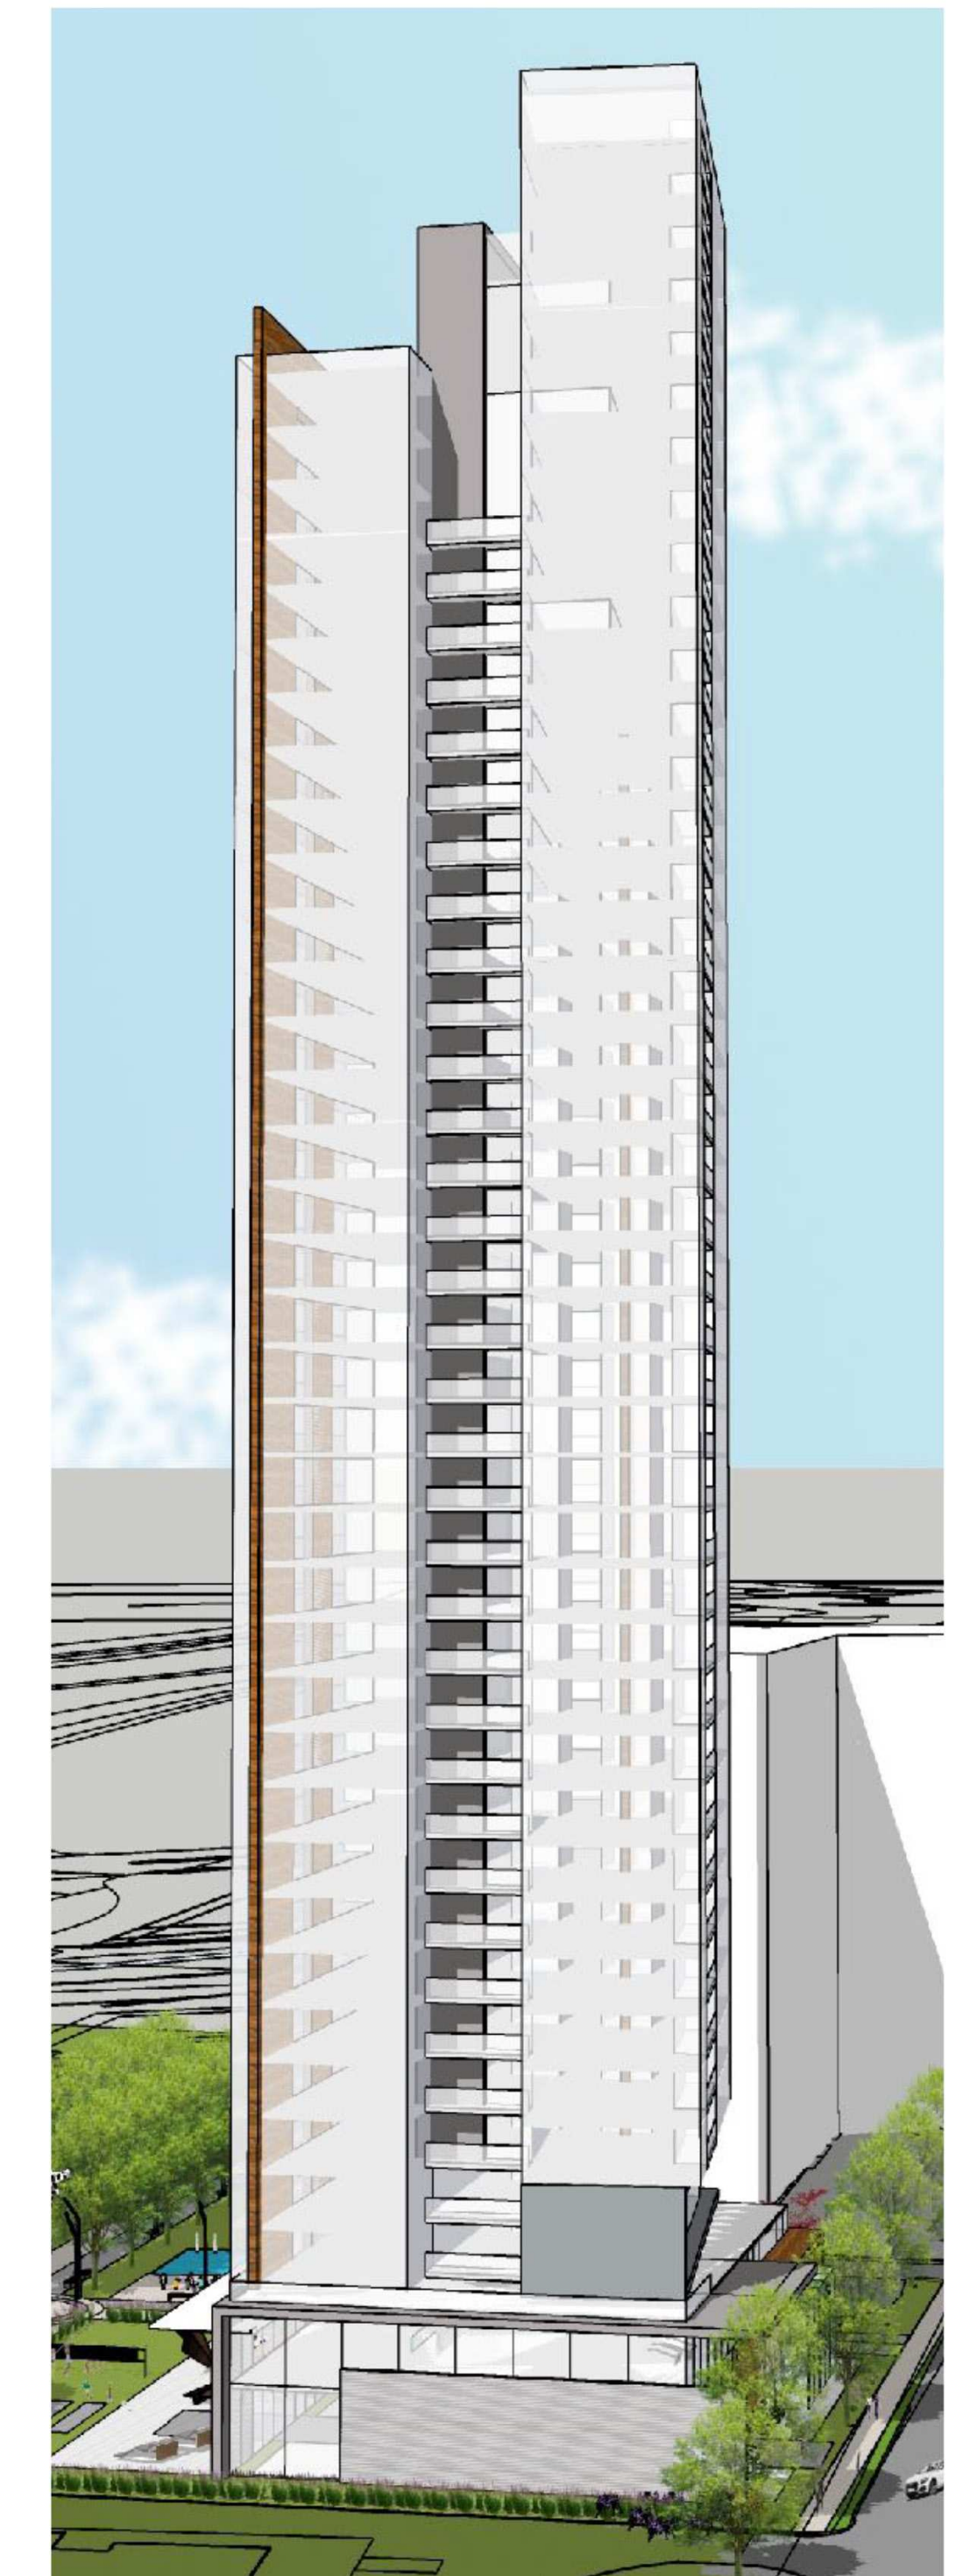

North Elevations

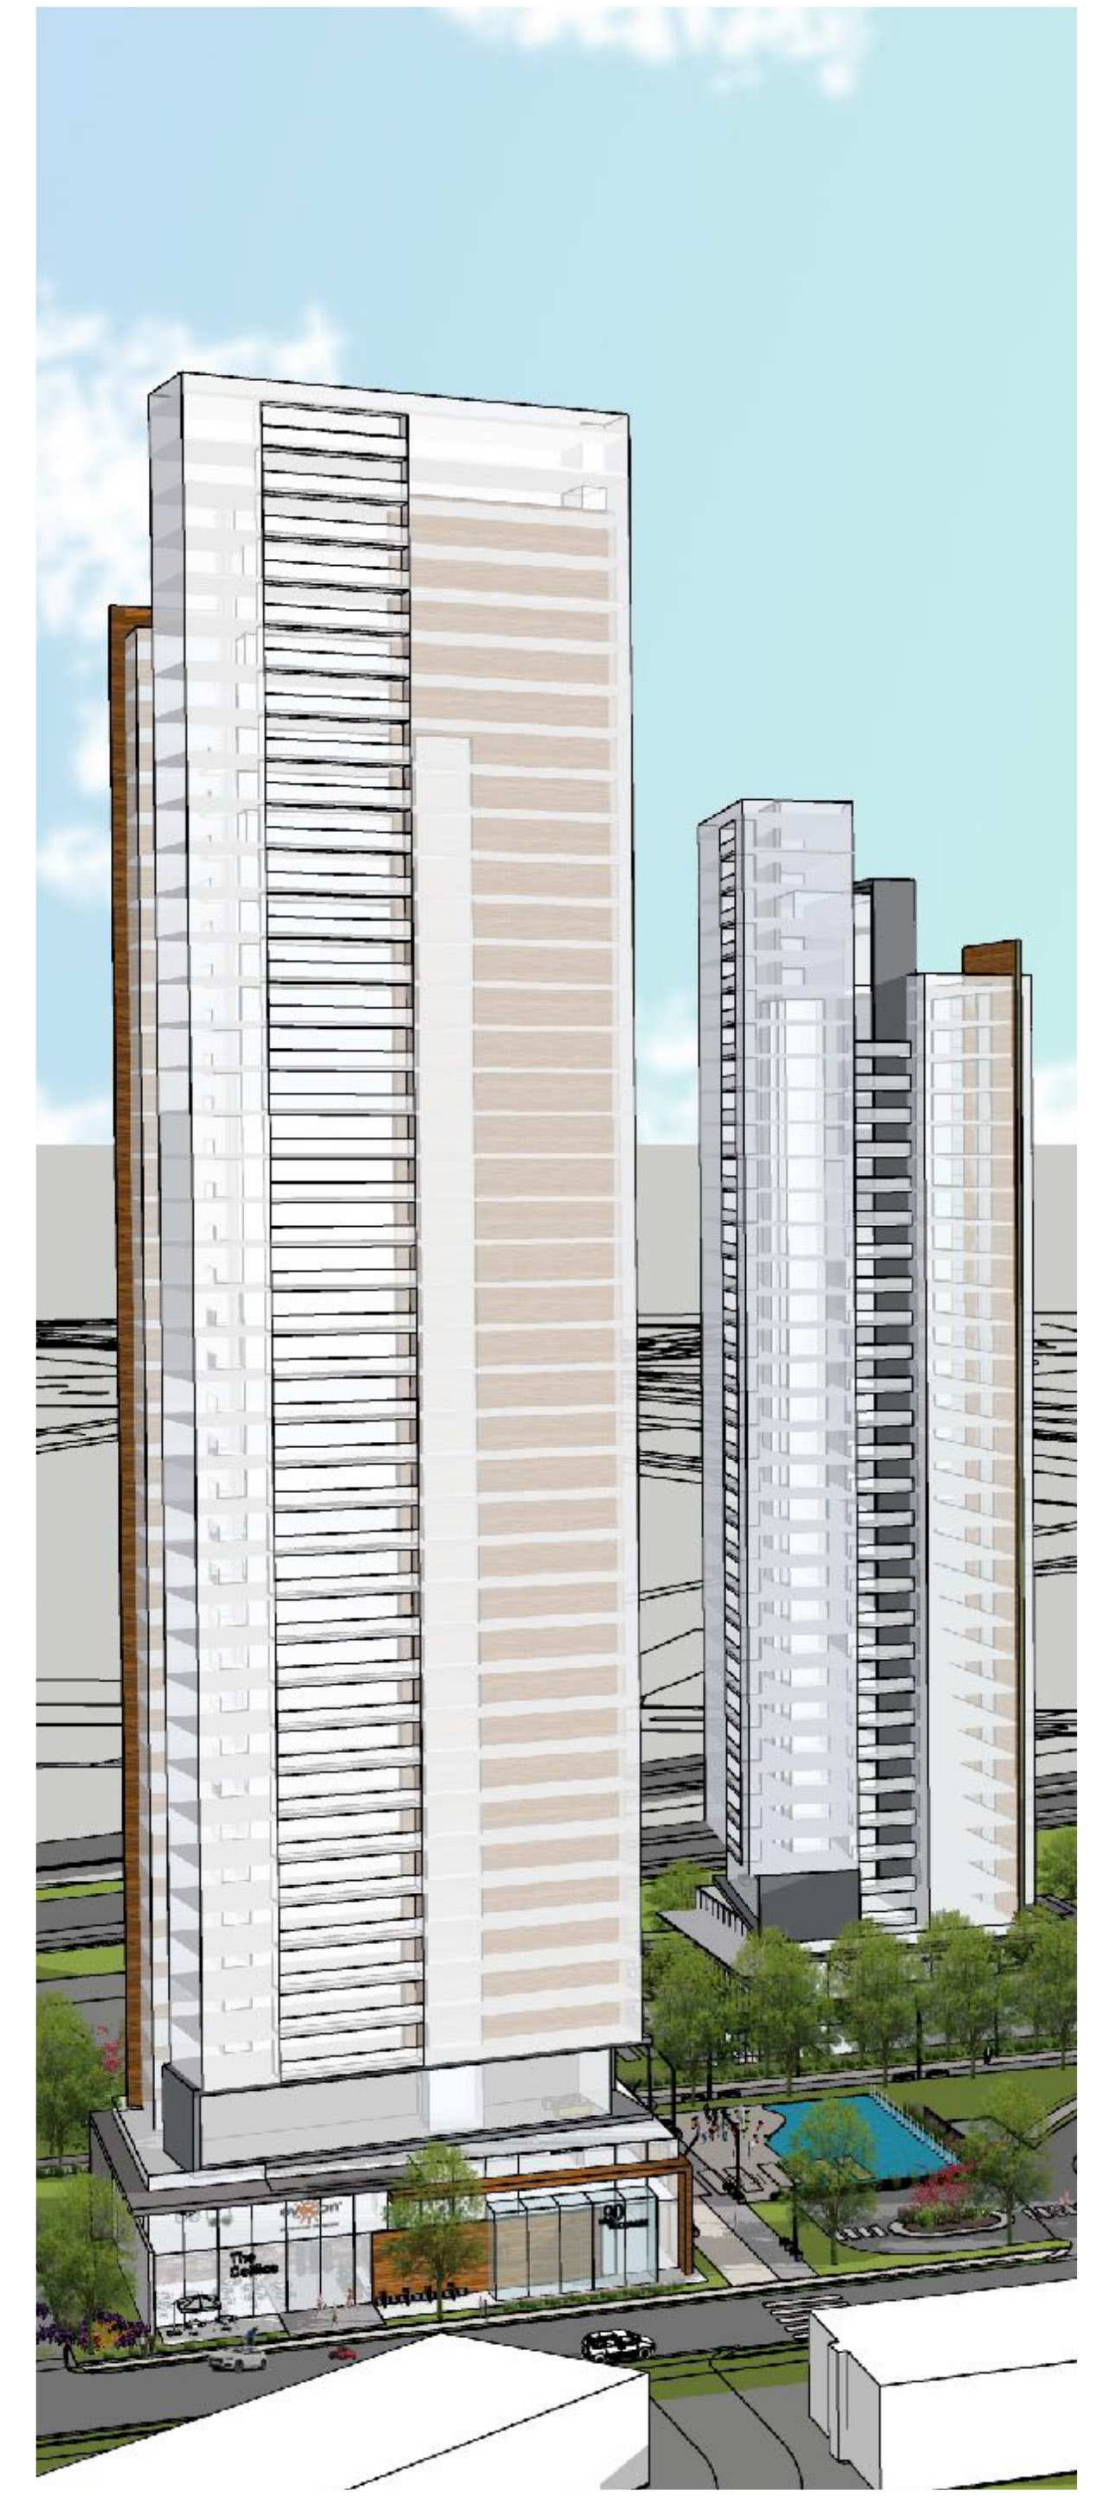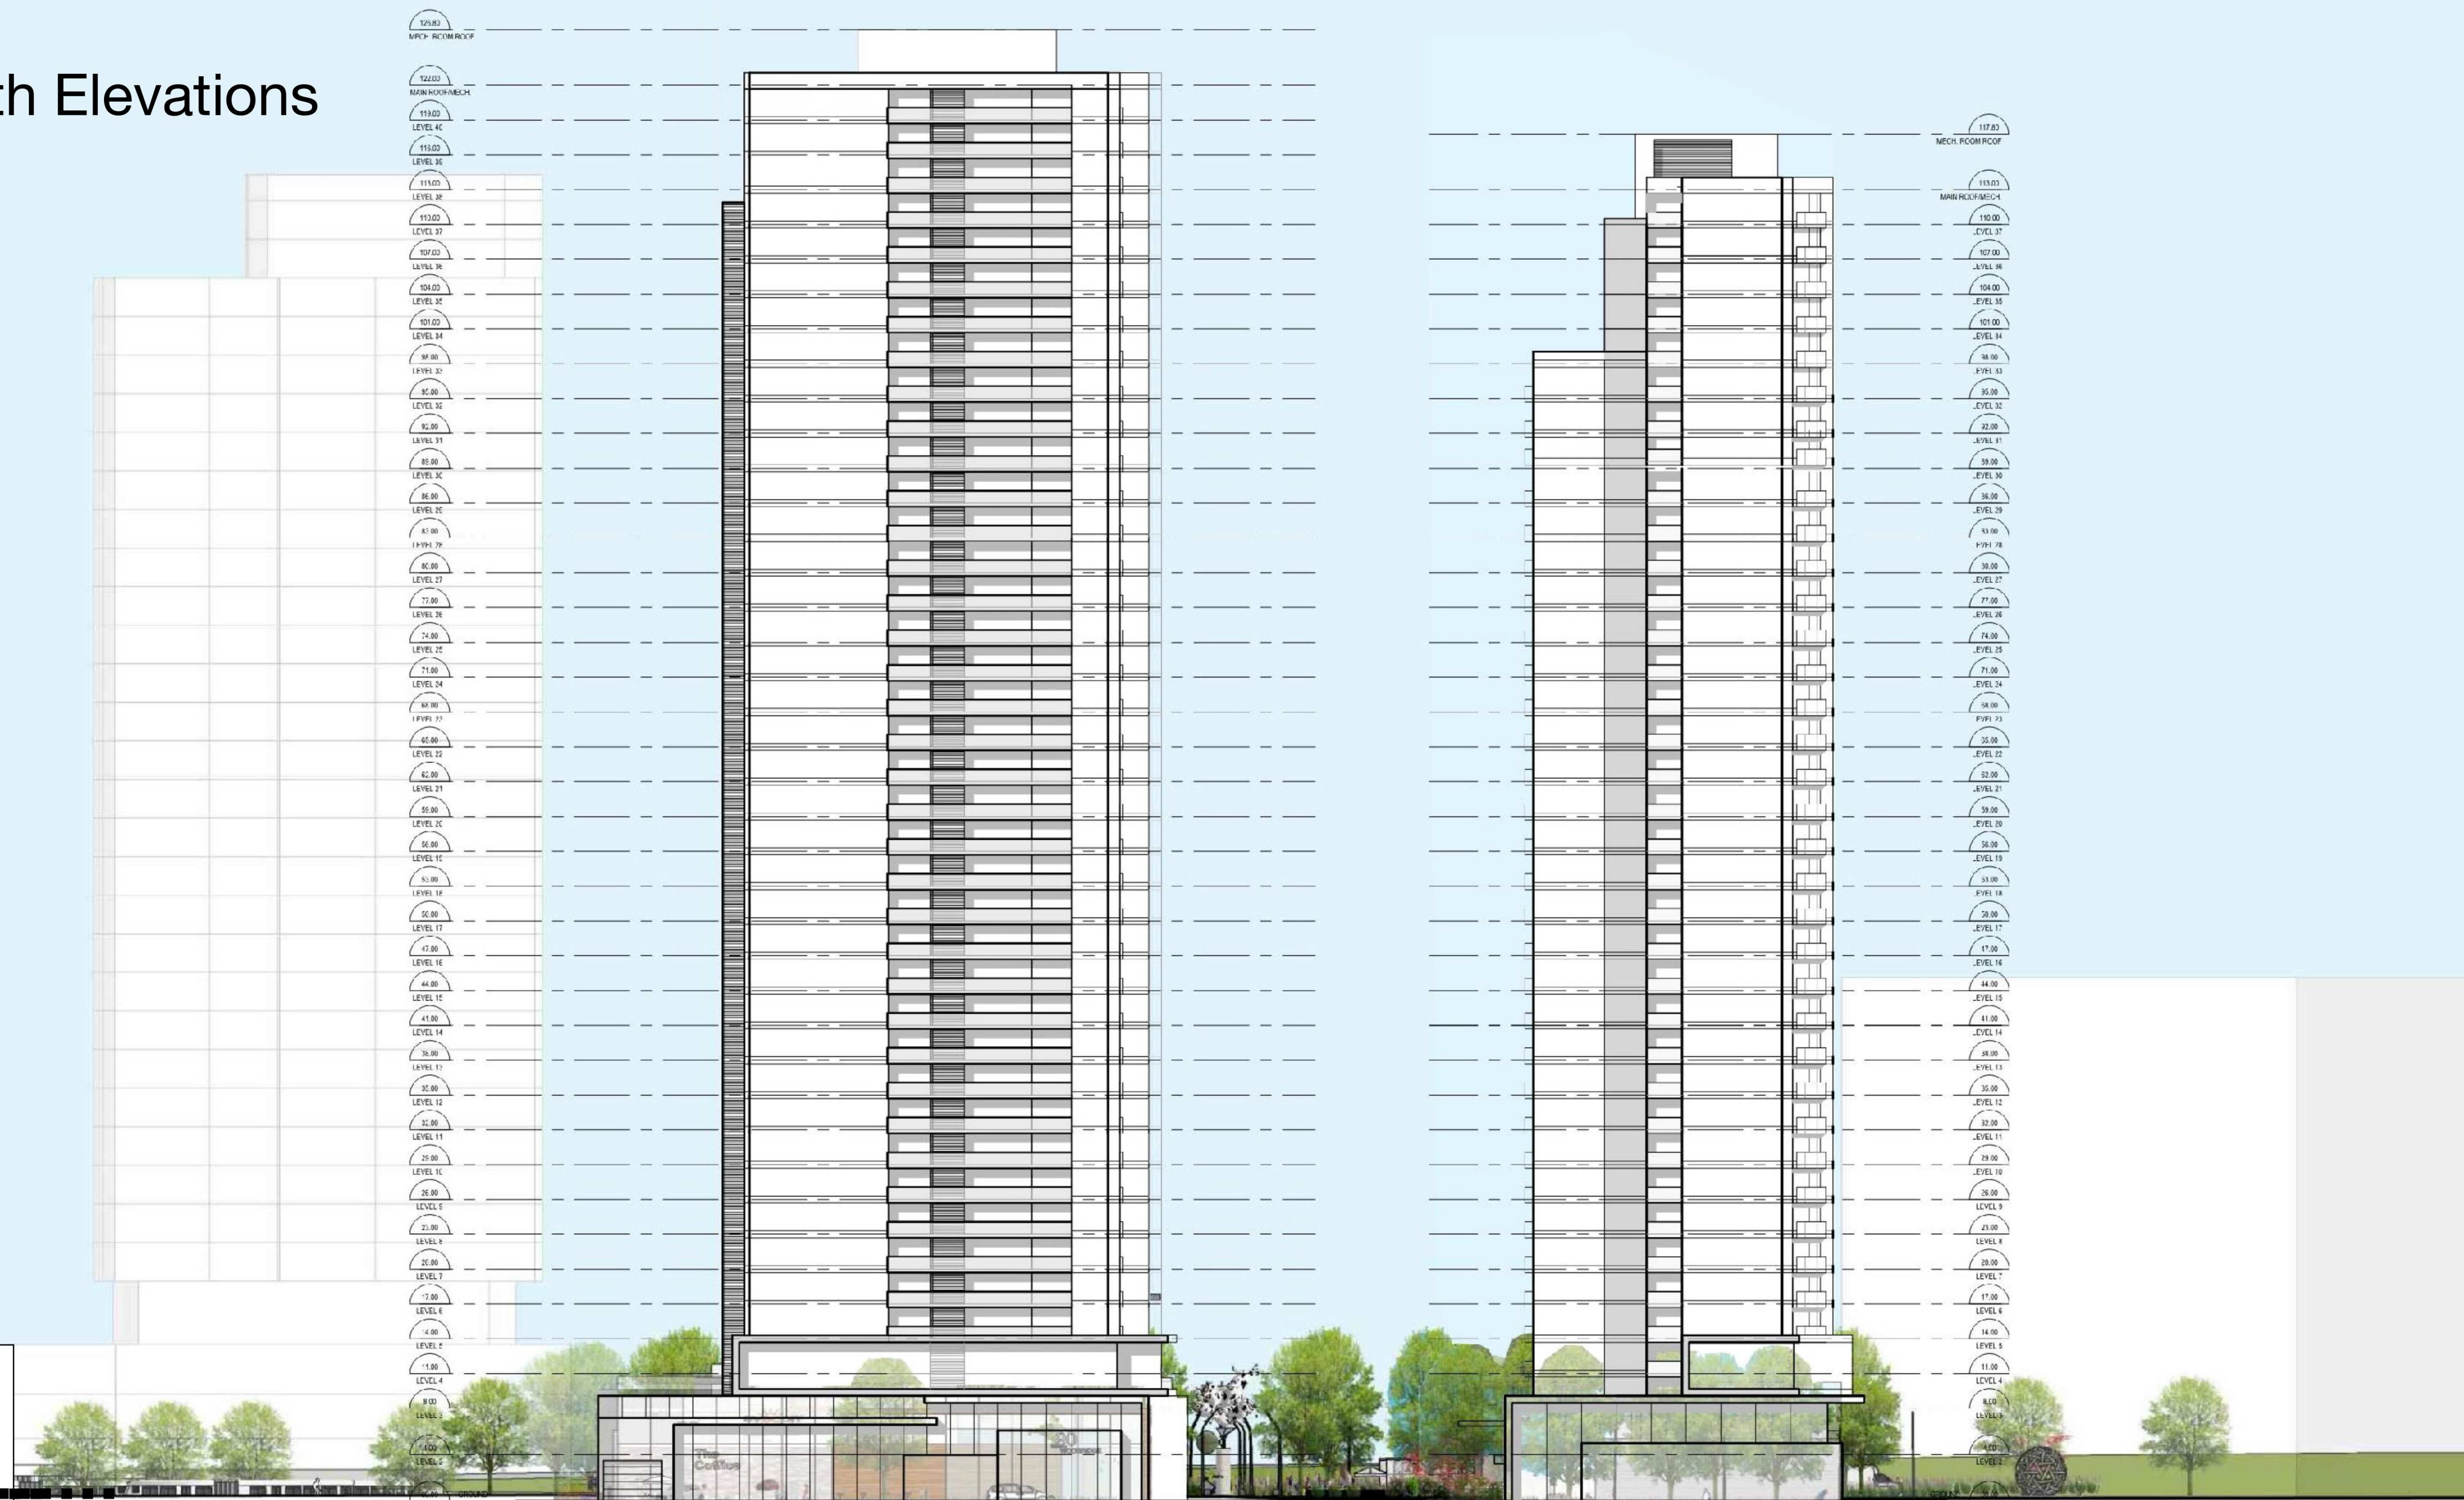

Seventy & Eighty
WOODRIDGE
 Crescent

Building Elevations



South Elevations



Seventy & Eighty
WOODRIDGE
 Crescent

Building Elevations

West Elevations



Seventy & Eighty
WOODRIDGE
 Crescent

Building Elevations