



IT IS THE RESPONSIBILITY OF THE APPROPRIATE CONTRACTOR TO CHECK AND VERIFY ALL DIMENSIONS ON SITE AND TO REPORT ALL ERRORS AND/OR OMISSIONS TO THE ARCHITECT.  
 ALL CONTRACTORS MUST COMPLY WITH ALL PERTINENT CODES AND BY-LAWS.  
 THIS DRAWING MAY NOT BE USED FOR CONSTRUCTION UNTIL SIGNED BY THE ARCHITECT.  
 DO NOT SCALE DRAWINGS.  
 COPYRIGHT RESERVED.

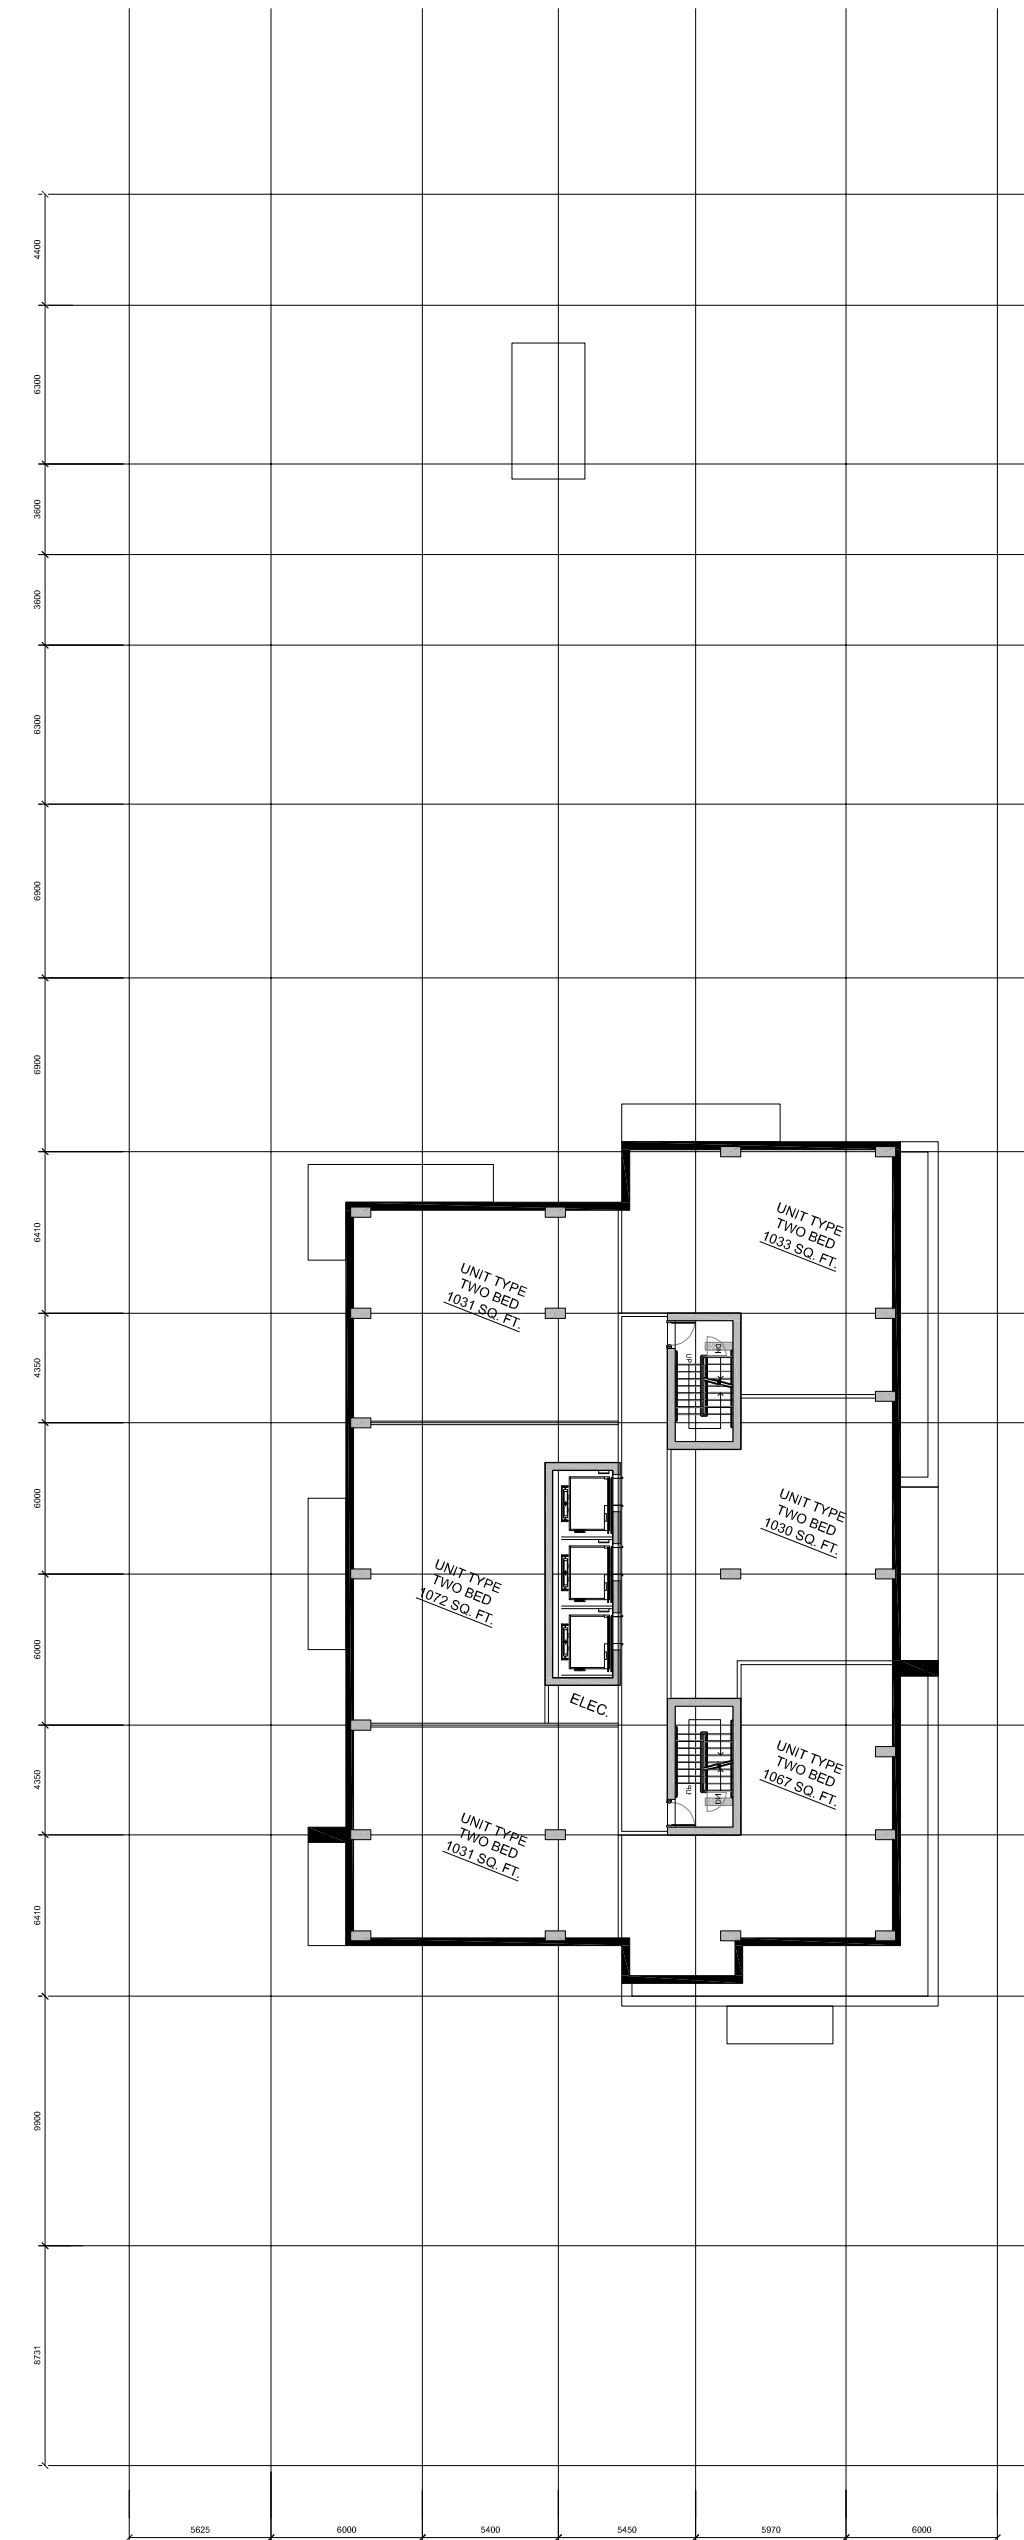


**21TH FLOOR PLAN**

FLOOR INFO.	
FLOOR AREA	682.7 sq. m.
RESIDENTIAL UNITS	6
ONE BEDROOM UNIT	
TWO BEDROOM UNIT	6

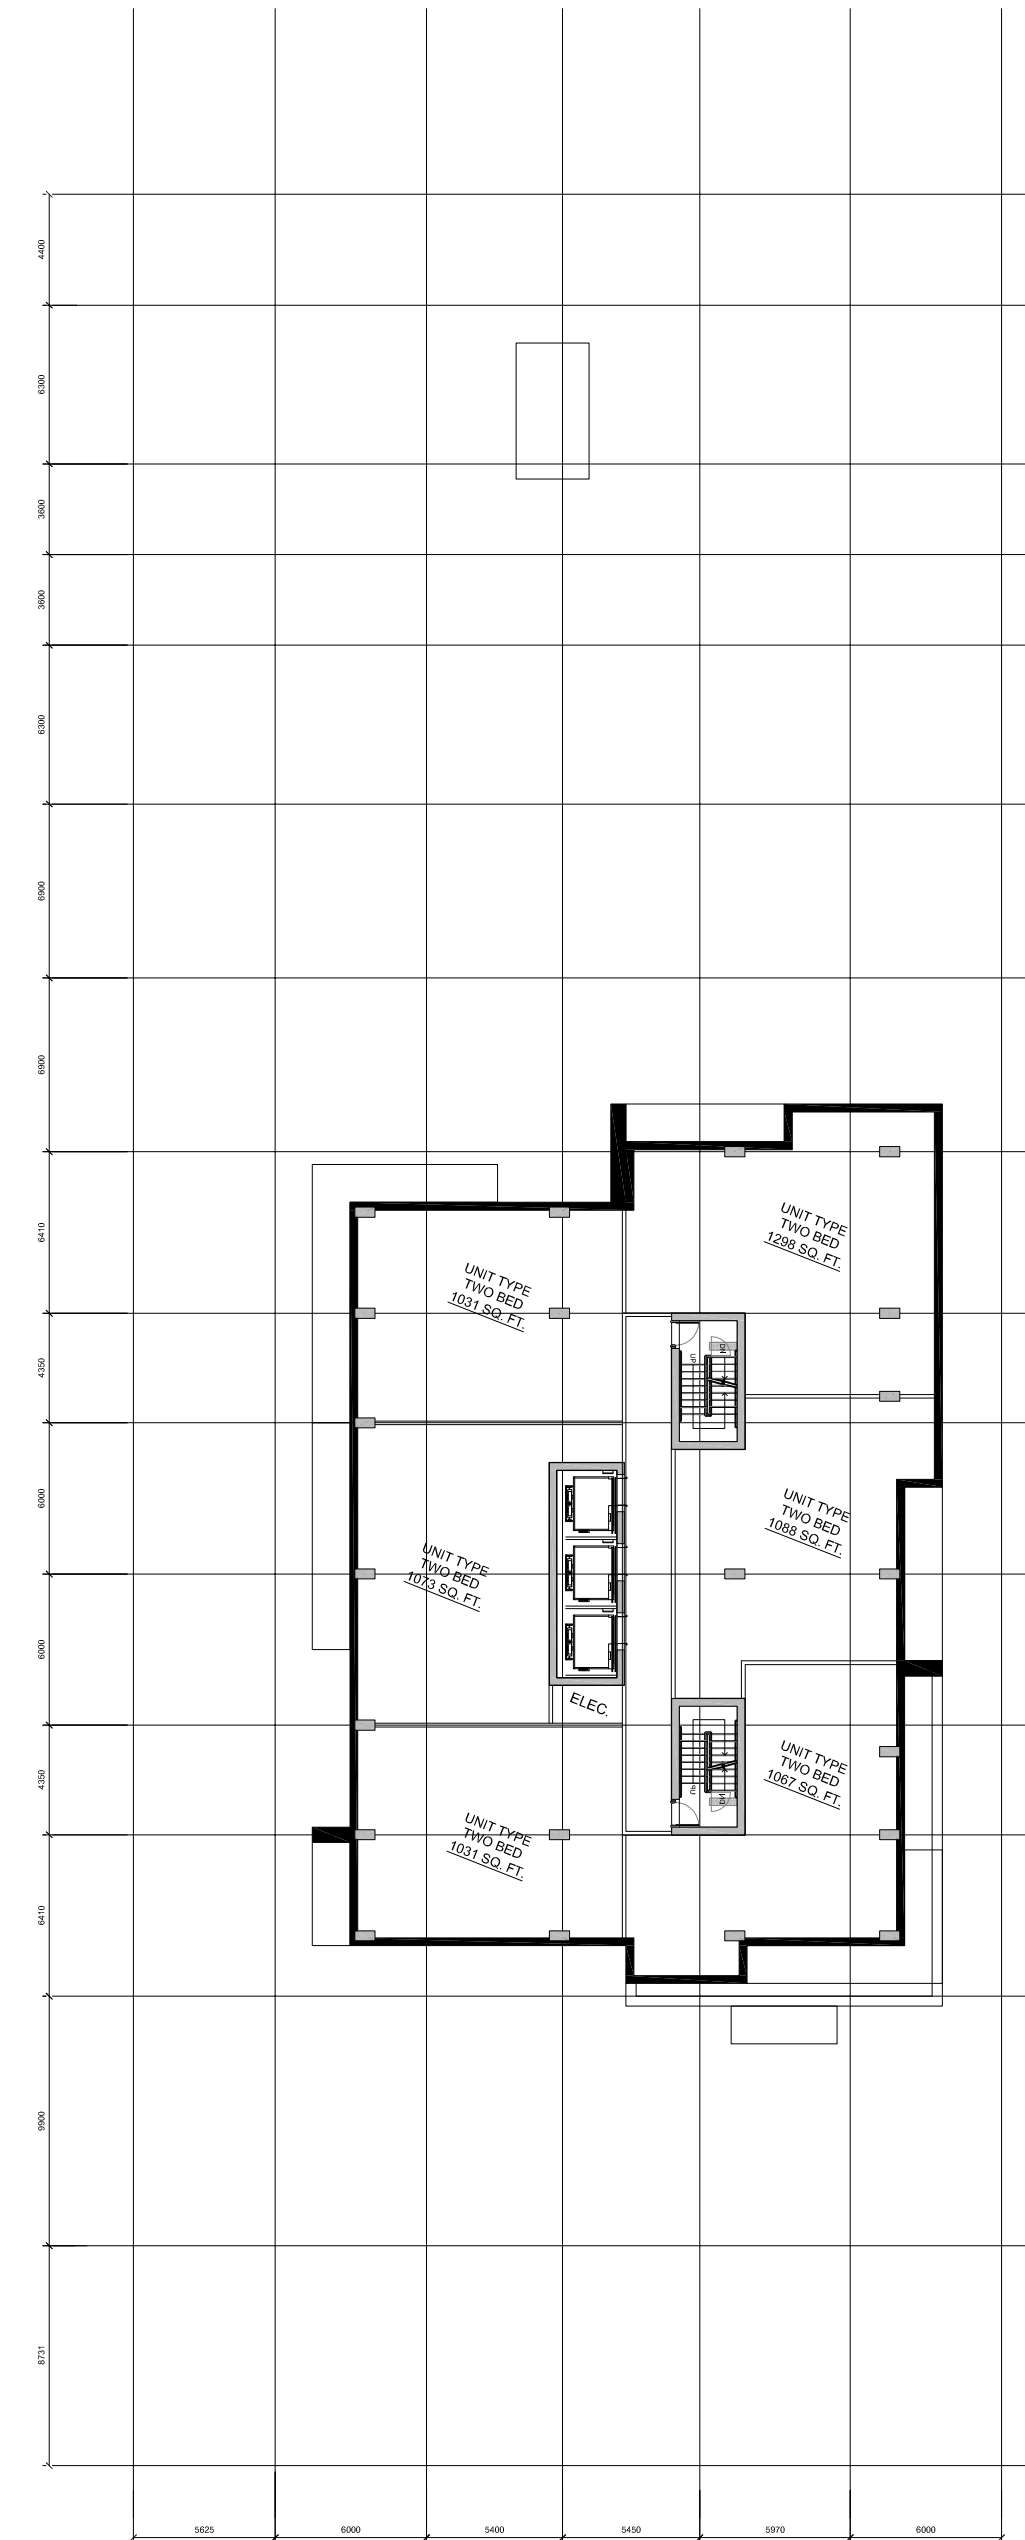


**22TH FLOOR PLAN**

FLOOR INFO.	
FLOOR AREA	712.7 sq. m.
RESIDENTIAL UNITS	6
ONE BEDROOM UNIT	
TWO BEDROOM UNIT	6

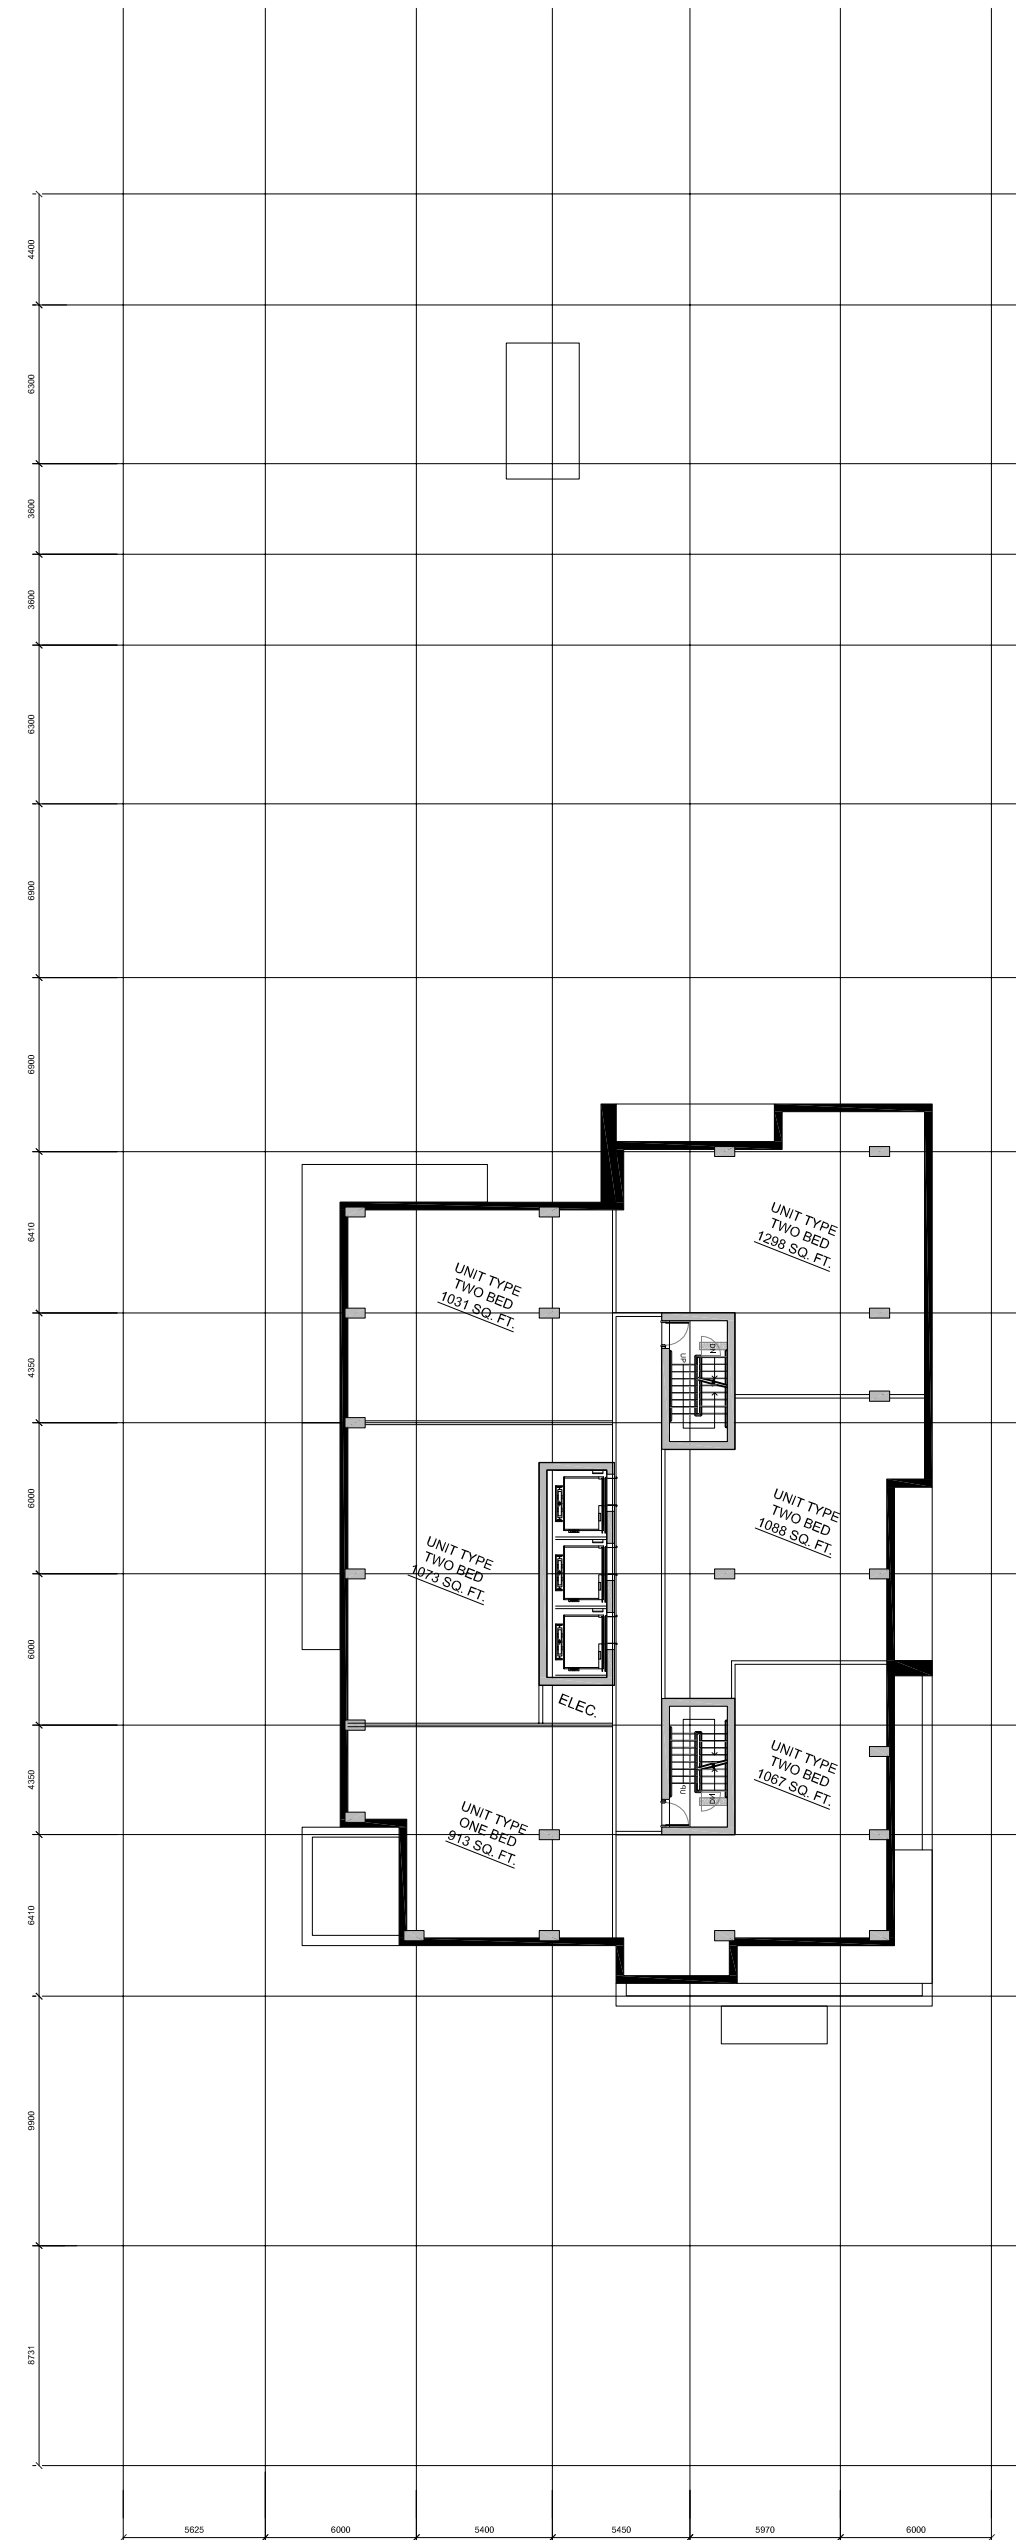

**23TH-24TH FLOOR PLAN**

FLOOR INFO.	
FLOOR AREA	701.7 sq. m.
RESIDENTIAL UNITS	6
ONE BEDROOM UNIT	1
TWO BEDROOM UNIT	5

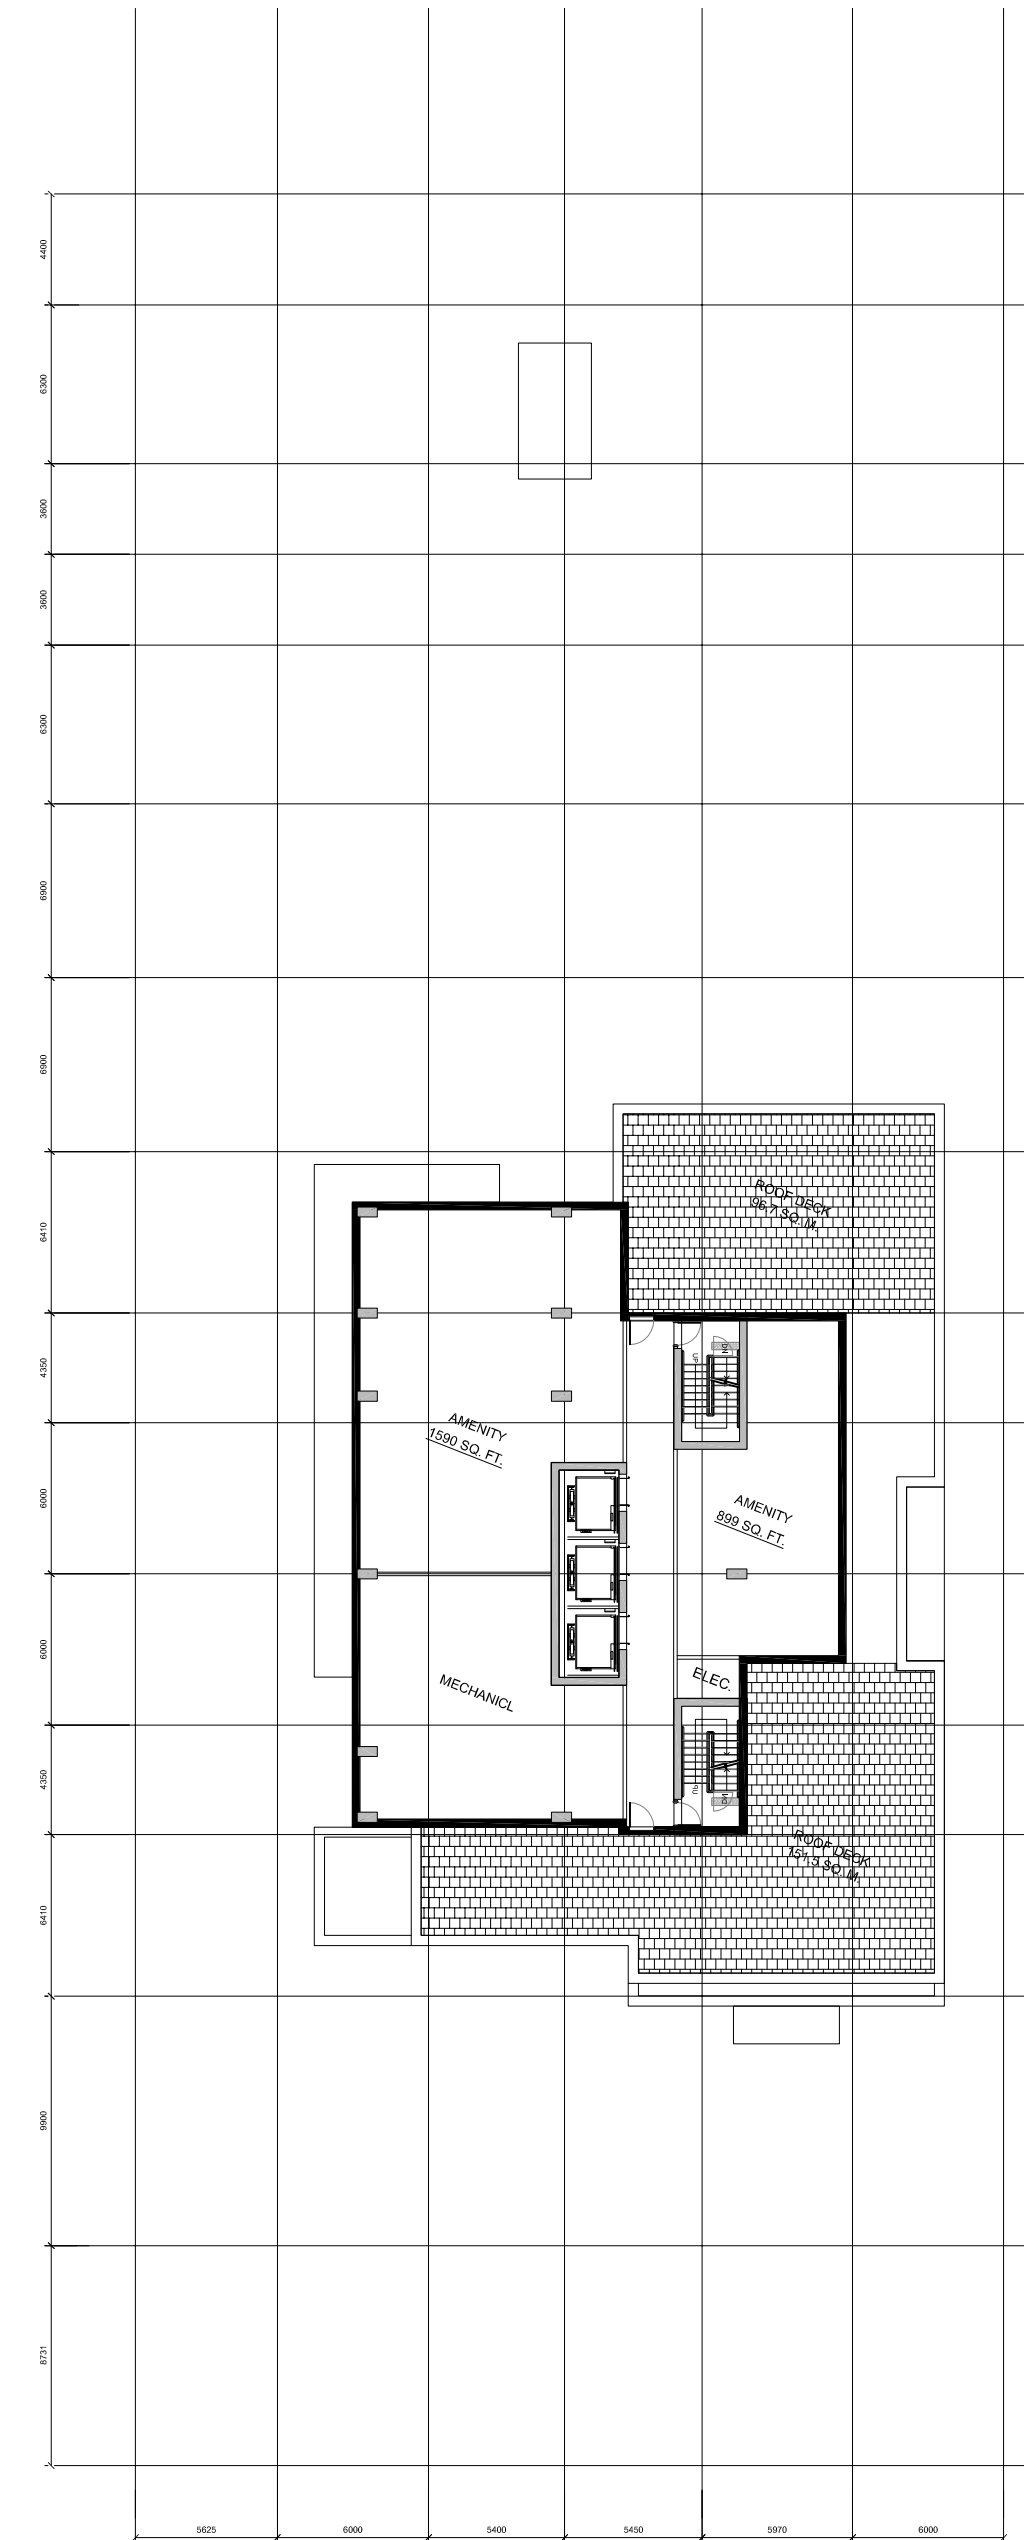

**25TH FLOOR PLAN**

FLOOR INFO.	
FLOOR AREA	424.0 sq. m.
RESIDENTIAL UNITS	

01	ISSUED FOR OPA&REZONING - 2ND ROUND	2023/03/17
No.	DESCRIPTION	DATE

ARCHITECT SEAL: **ONTARIO ASSOCIATION OF ARCHITECTS** ROBERICK-LAHEY LICENCE 4375

NORTH ARROW:

PROJECT NORTH

CLIENT:



ARCHITECT:  
**rla/architecture**  
 56 Beech Street, Ottawa, Ontario K1S 3J6  
 t.613.724.9932 f.613.724.1209 www.rodericklahey.ca

PROJECT TITLE:  
**210 CLEARVIEW AVE.**

OTTAWA ONTARIO

SHEET TITLE:

**FLOOR PLANS**

DRAWN: RLA	CHECKED: RLA
SCALE: 1:300	SHEET No. <b>A05</b>
PROJECT No. <b>2117</b>	