



IT IS THE RESPONSIBILITY OF THE APPROPRIATE CONTRACTOR TO CHECK AND VERIFY ALL DIMENSIONS ON SITE AND TO REPORT ALL ERRORS AND/OR OMISSIONS TO THE ARCHITECT.
 ALL CONTRACTORS MUST COMPLY WITH ALL PERTINENT CODES AND BY-LAWS.
 THIS DRAWING MAY NOT BE USED FOR CONSTRUCTION UNTIL SIGNED BY THE ARCHITECT.
 DO NOT SCALE DRAWINGS.
 COPYRIGHT RESERVED.

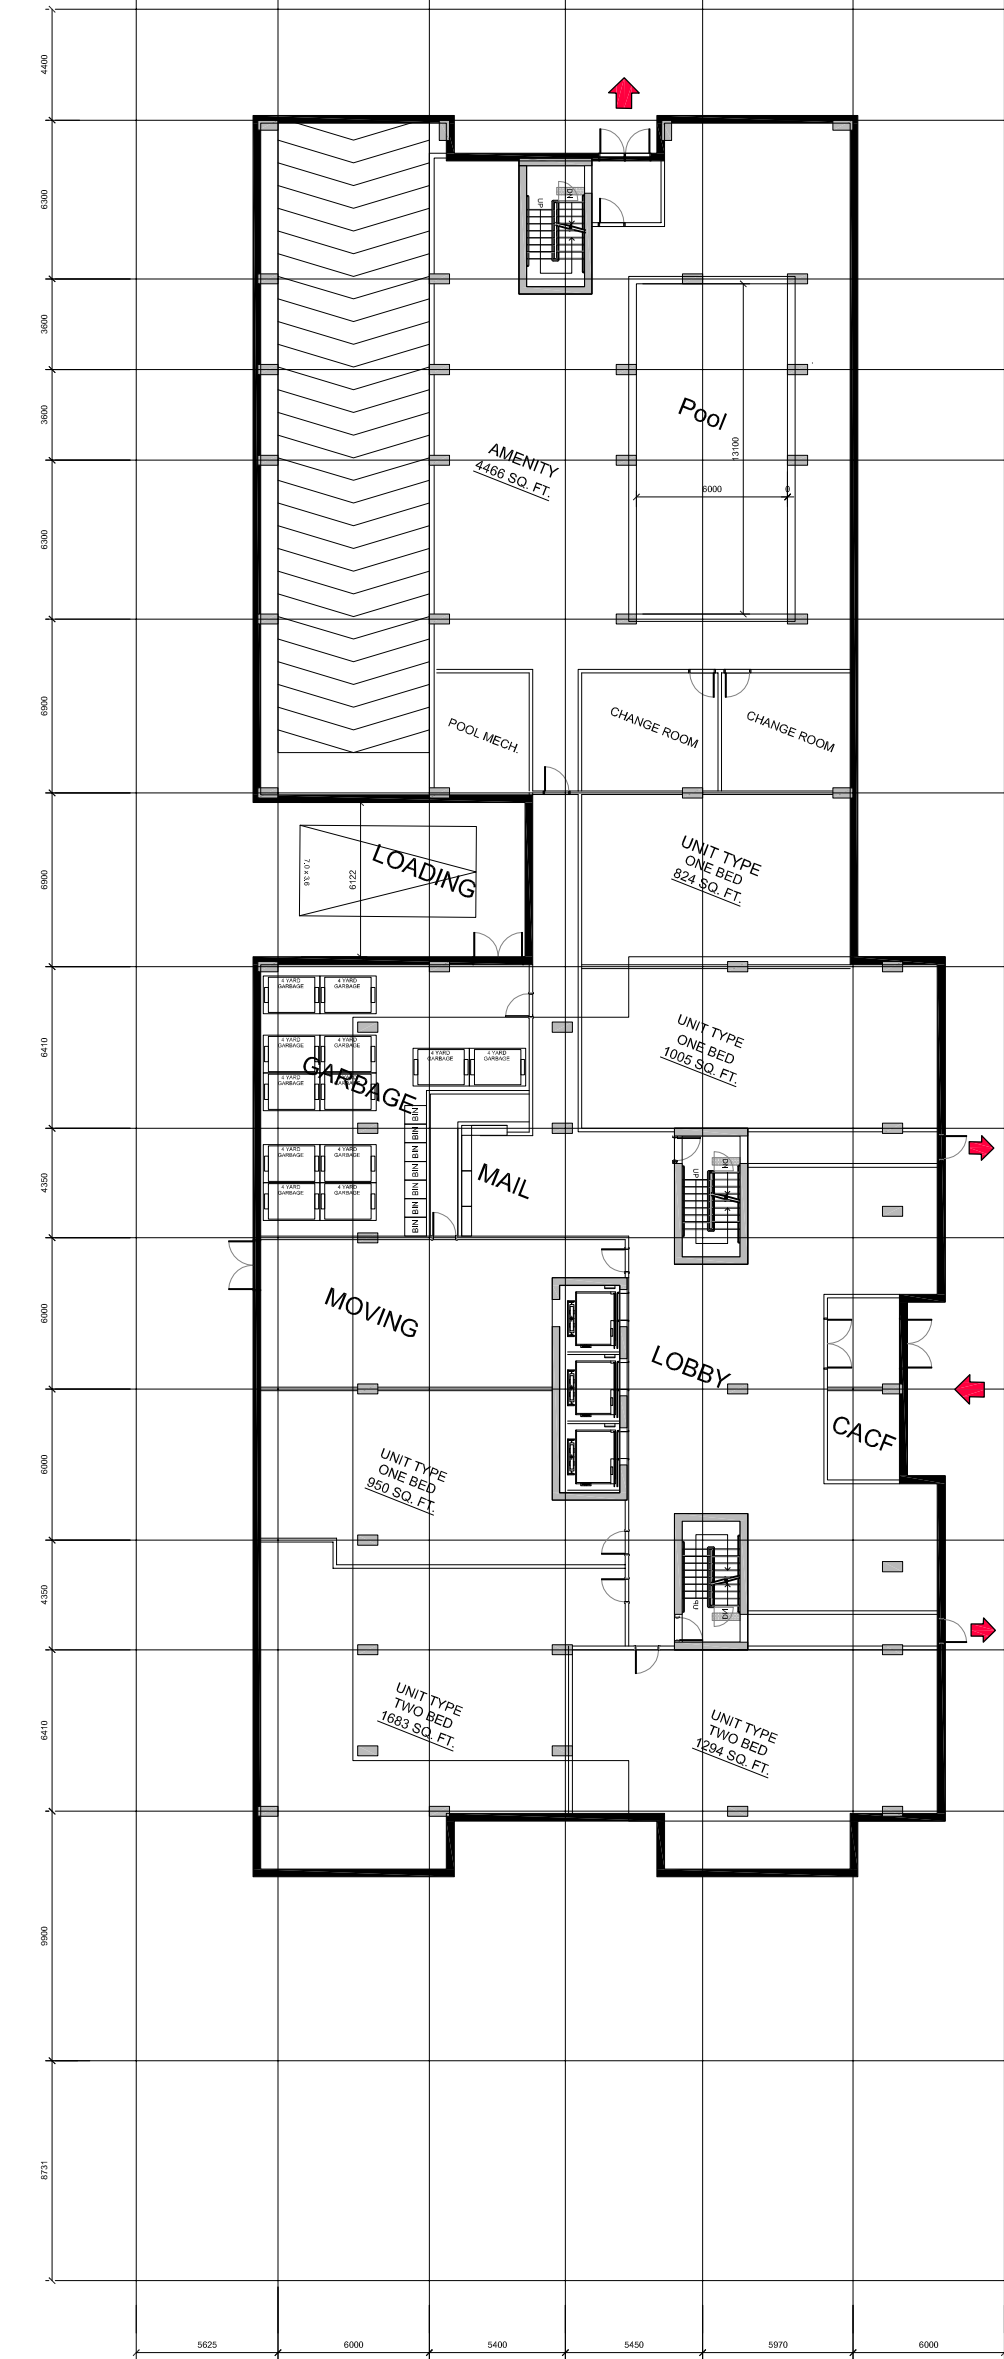


GROUND FLOOR PLAN

FLOOR INFO.	
FLOOR AREA	1690.3 sq. m.
RESIDENTIAL UNITS	5
ONE BEDROOM UNIT	3
TWO BEDROOM UNIT	2

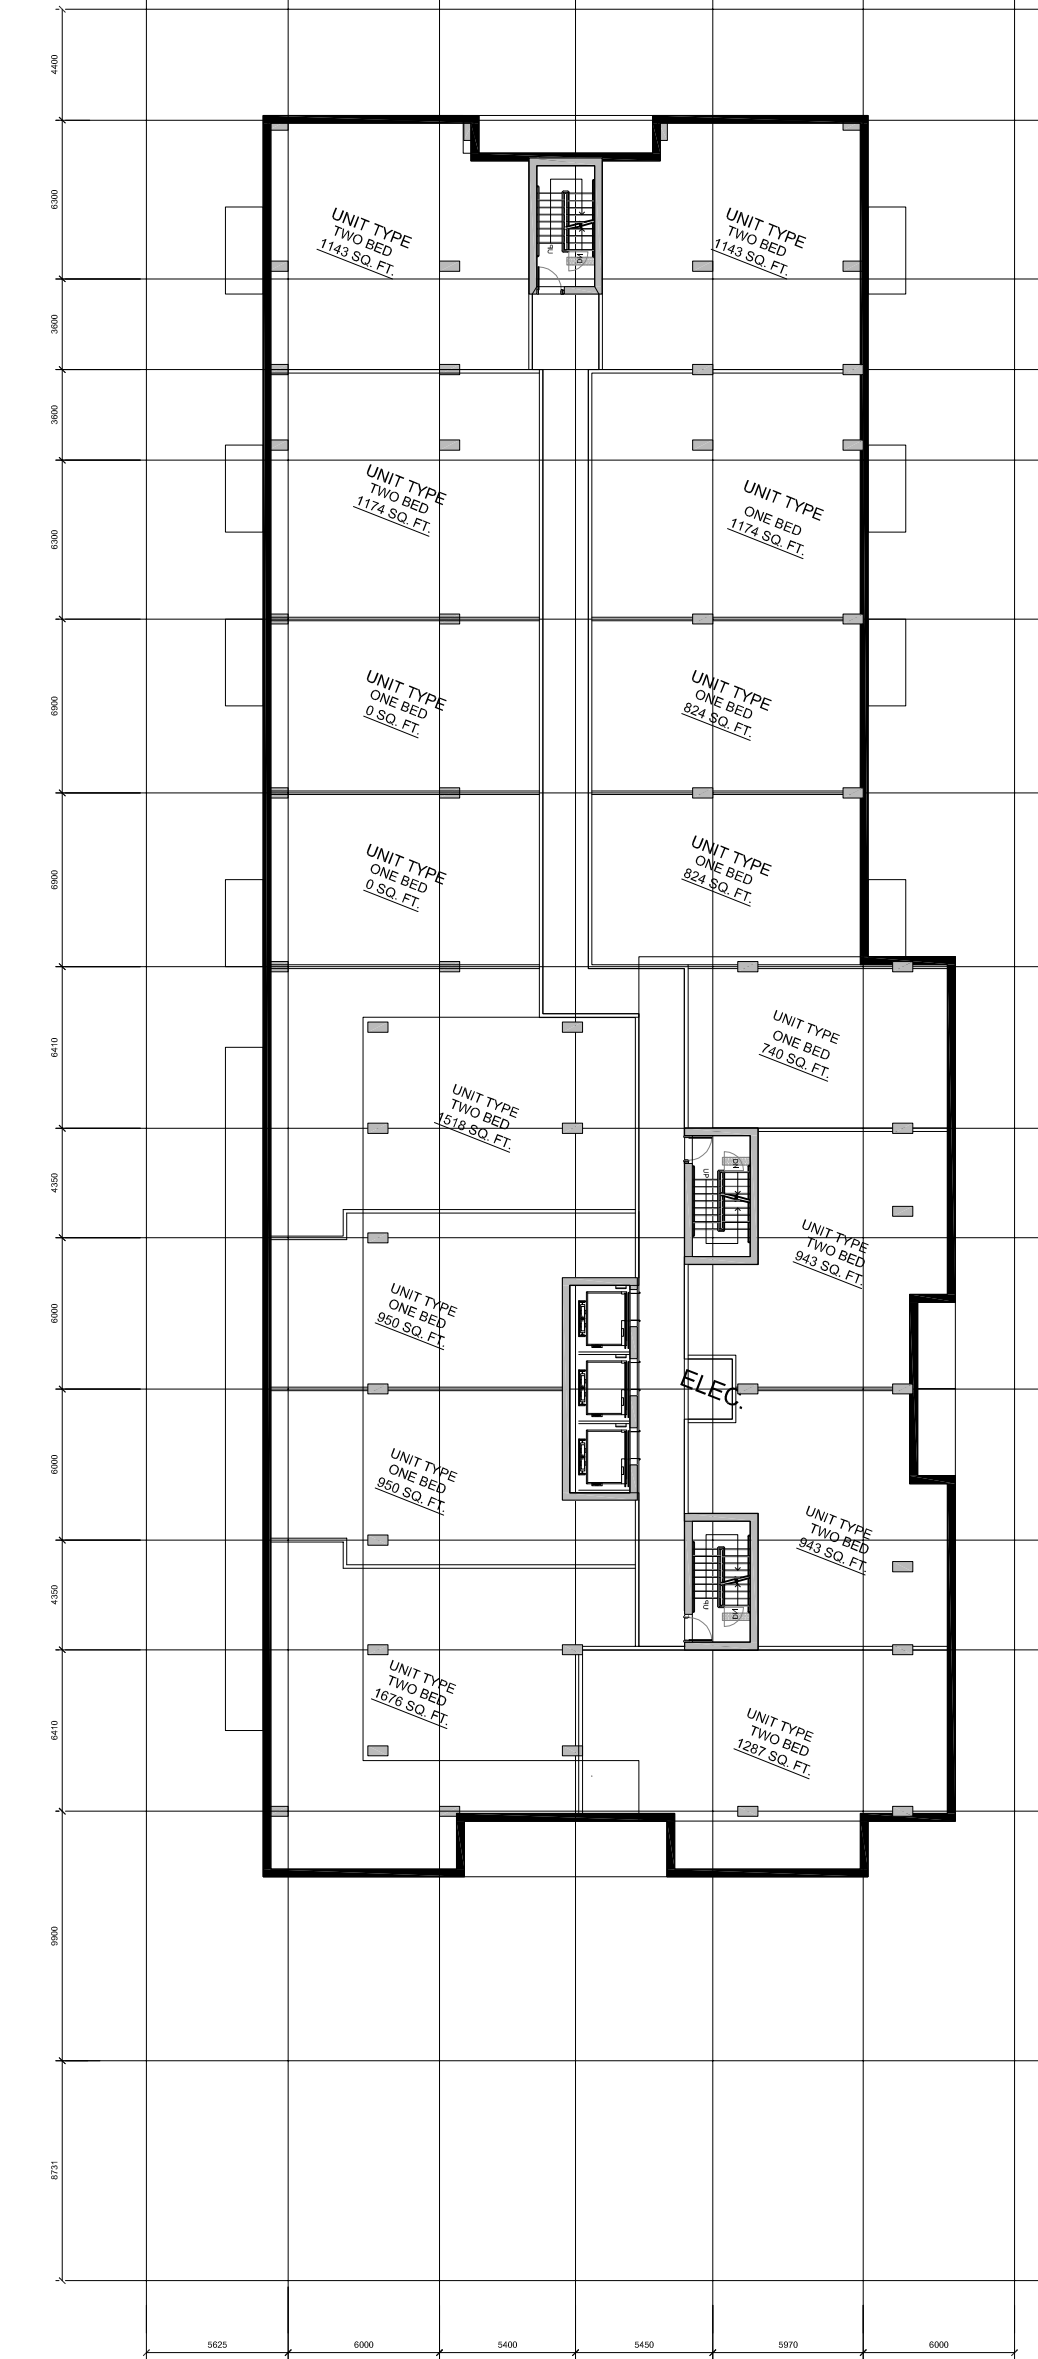


2ND-3RD FLOOR PLAN

FLOOR INFO.	
FLOOR AREA	1760.6 sq. m.
RESIDENTIAL UNITS	16
ONE BEDROOM UNIT	9
TWO BEDROOM UNIT	7

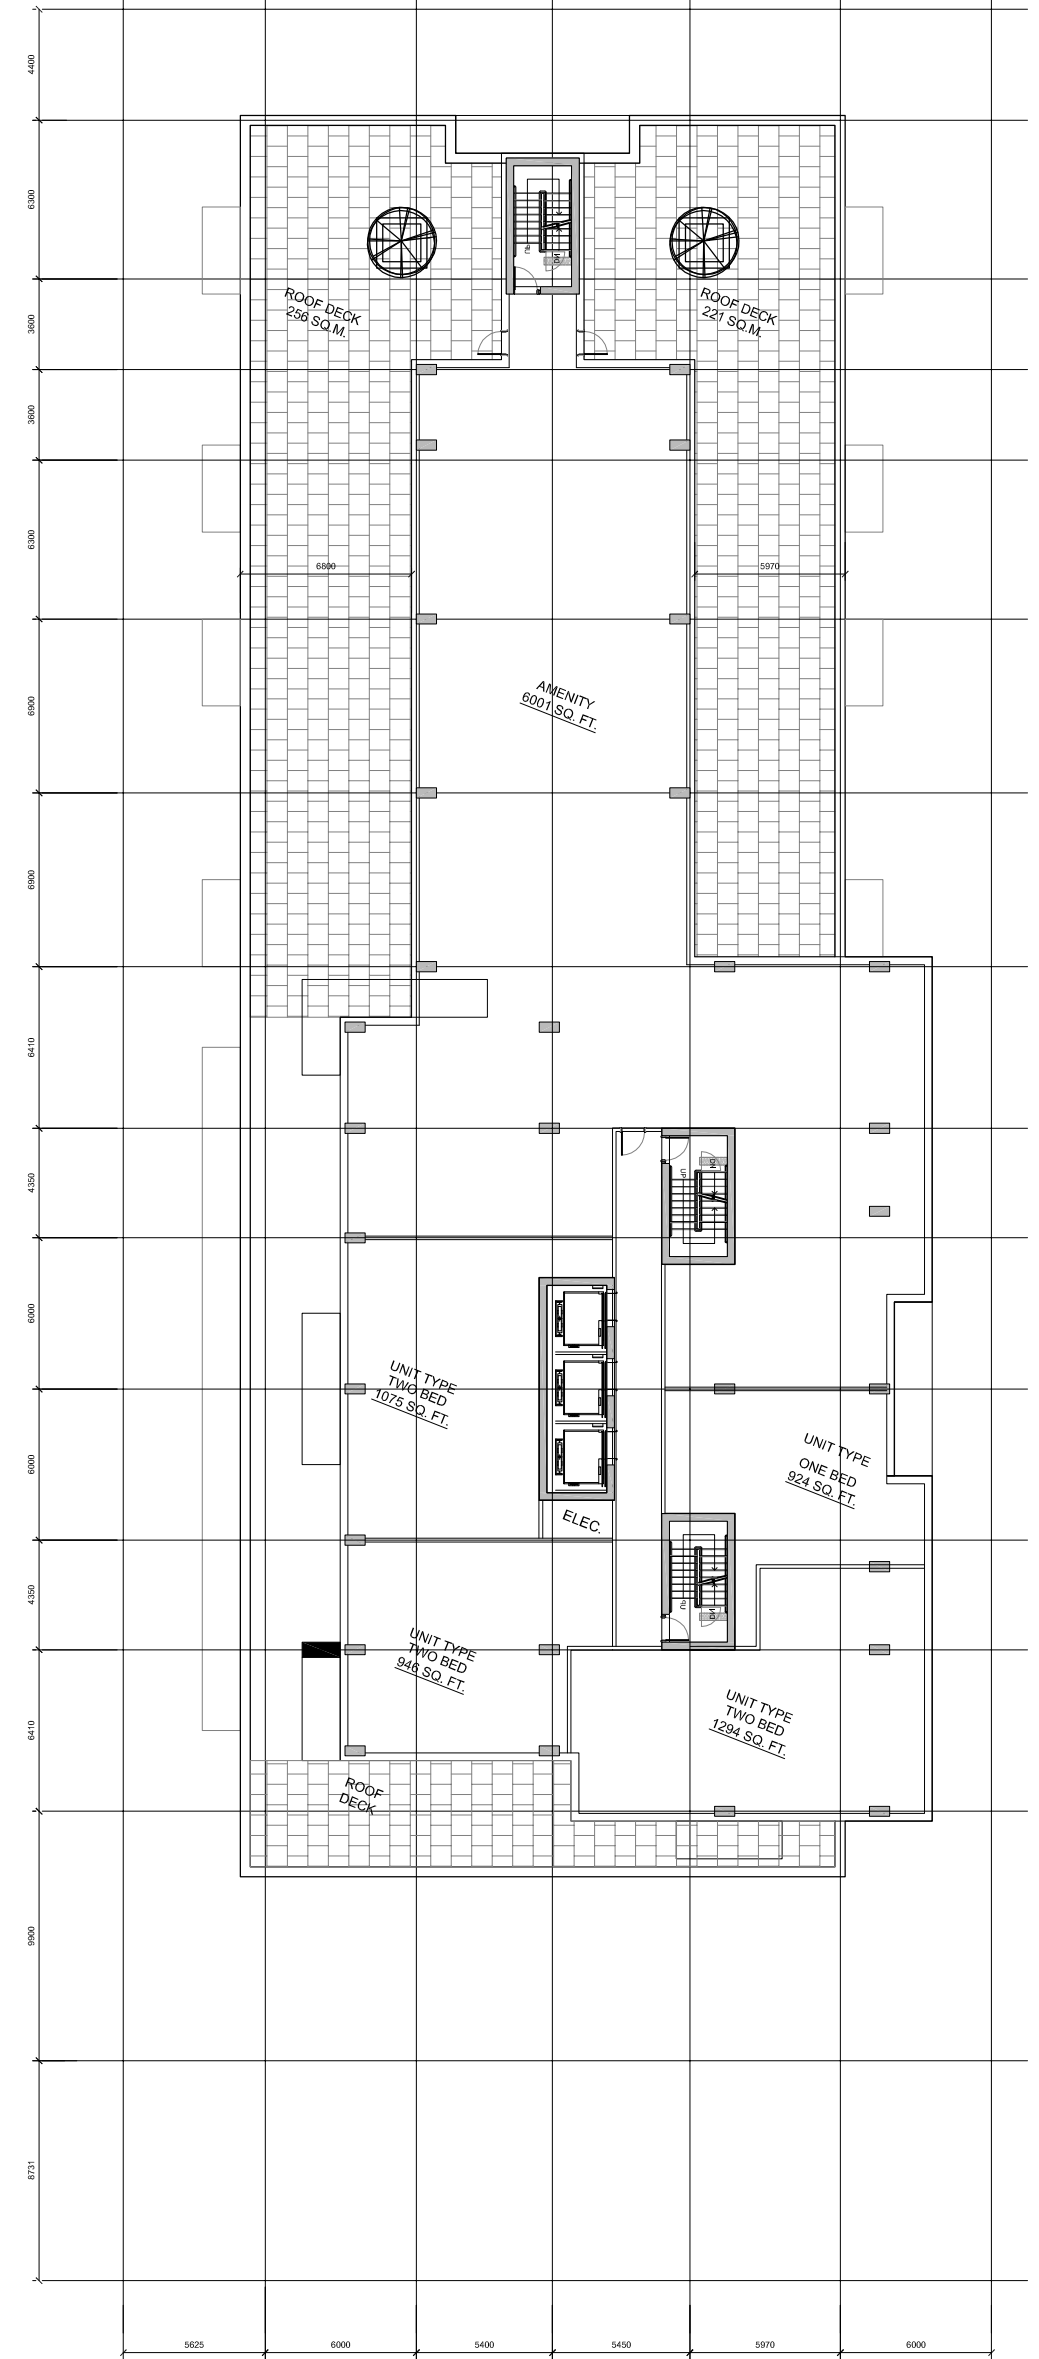

4TH FLOOR PLAN

FLOOR INFO.	
FLOOR AREA	1062.8 sq. m.
RESIDENTIAL UNITS	4
ONE BEDROOM UNIT	1
TWO BEDROOM UNIT	3

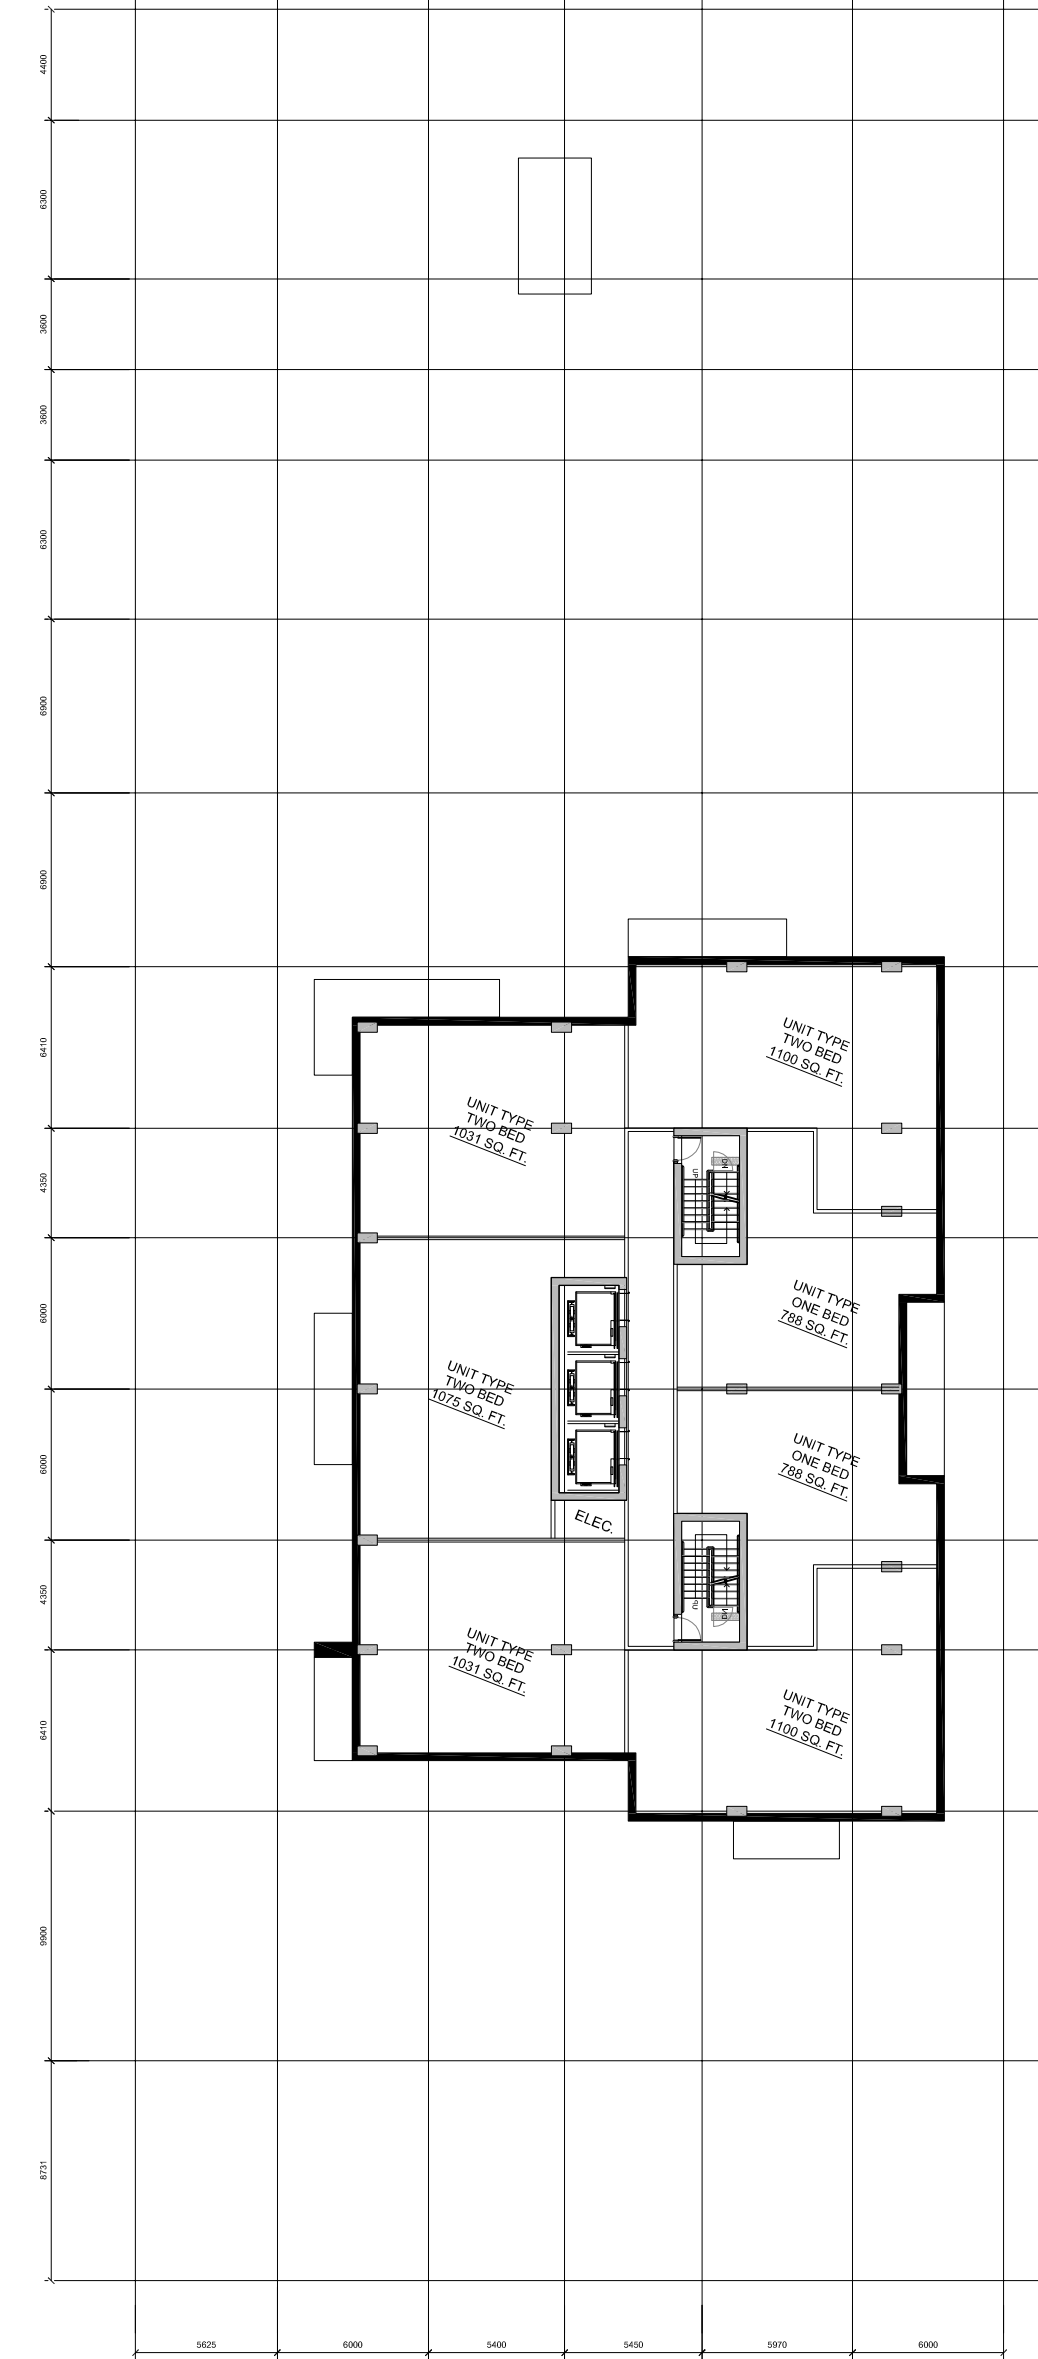



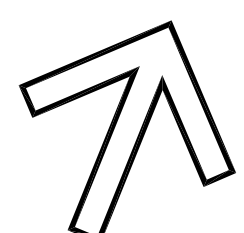
5TH-20TH FLOOR PLAN

FLOOR INFO.	
FLOOR AREA	743.1 sq. m.
RESIDENTIAL UNITS	7
ONE BEDROOM UNIT	2
TWO BEDROOM UNIT	5

01	ISSUED FOR OP&REZONING - 2ND ROUND	2023/03/17
----	------------------------------------	------------

No.	DESCRIPTION	DATE
REVISIONS:		

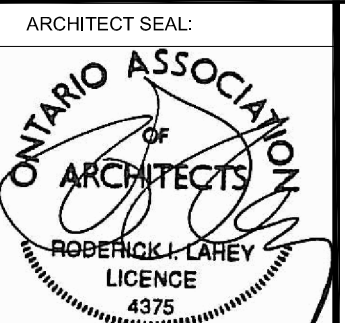ARCHITECT SEAL:  ARCHITECTS:  ROBERT LAHEY LICENCE 4375

NORTH ARROW:  PROJECT NORTH

CLIENT: **HOMESTEAD**

ARCHITECT: **rla/architecture**
 56 Beech Street, Ottawa, Ontario K1S 3J6
 t.613.724.9932 f.613.724.1209 www.rodericklahey.ca

PROJECT TITLE:
210 CLEARVIEW AVE.

OTTAWA ONTARIO

SHEET TITLE:
FLOOR PLANS

DRAWN: RLA	CHECKED: RLA
SCALE: 1:300	SHEET No. A04
PROJECT No. 2117	

F:\2021\2117 - 200 Clearview Ave\01 Design Development\02 Conceptual Design\01 CAD\2117 - All Floor Plans - Zoning Application\CP\2117_01.dwg (24.00 x 36.00 Inches)
 PLOT DATE: Monday, March 20, 2023