
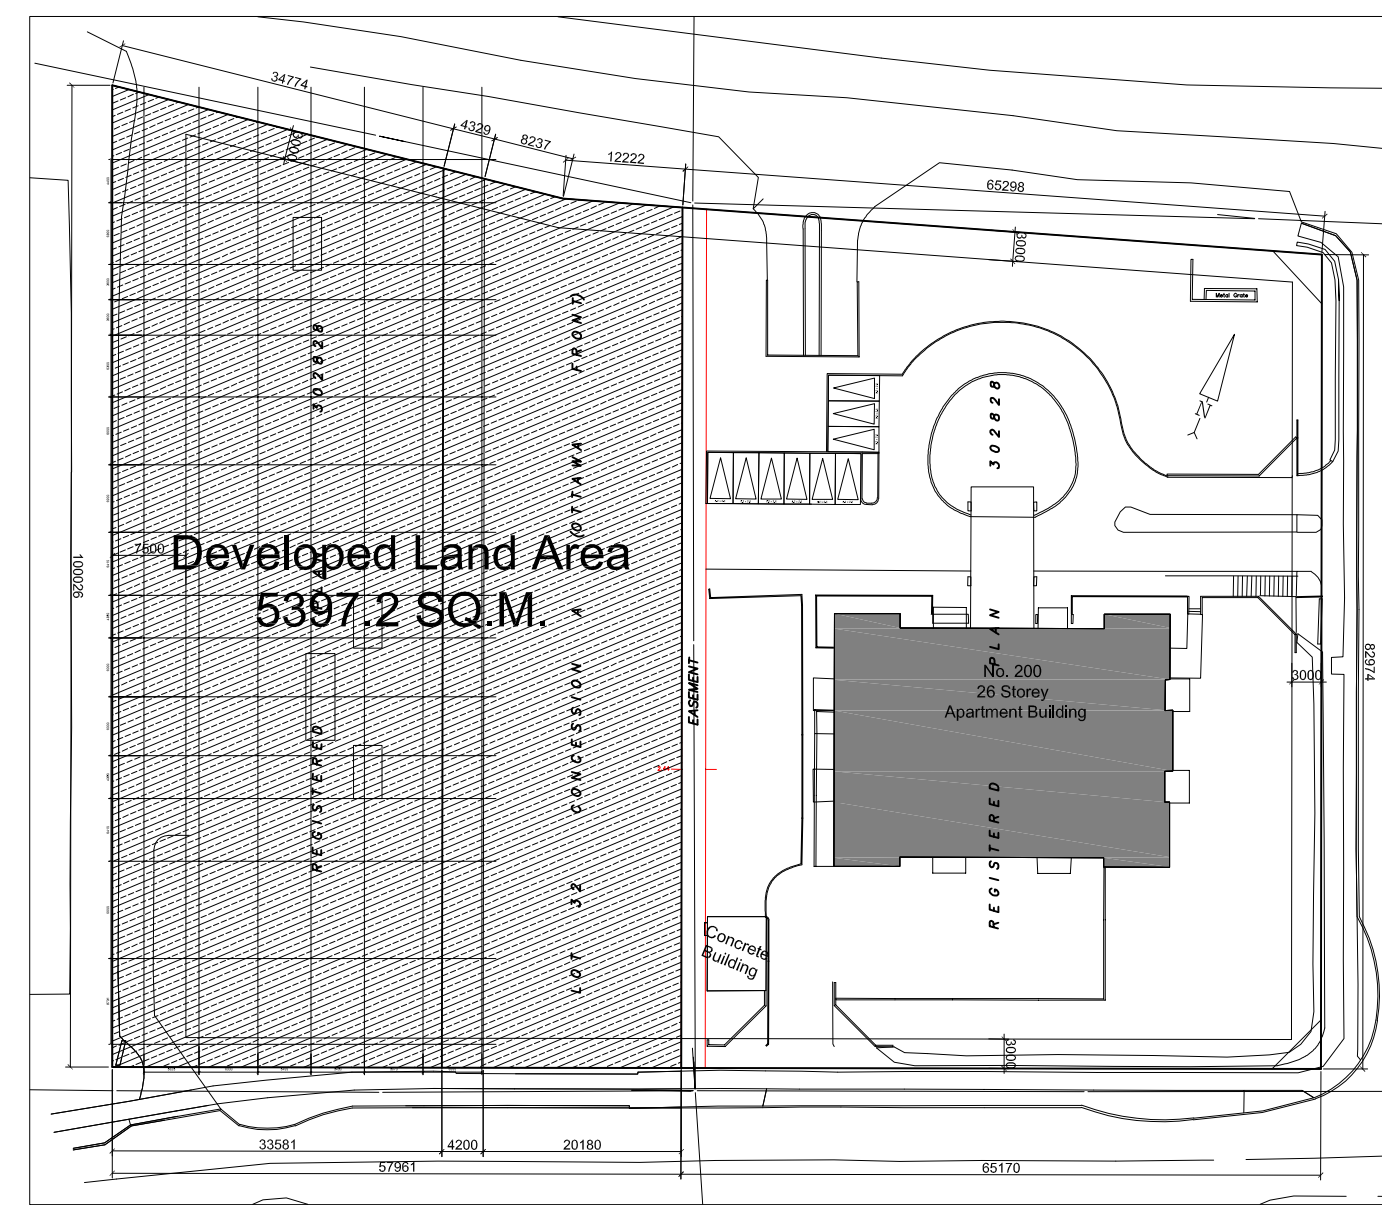


IT IS THE RESPONSIBILITY OF THE APPROPRIATE CONTRACTOR TO CHECK AND VERIFY ALL DIMENSIONS ON SITE AND TO REPORT ALL ERRORS AND/OR OMISSIONS TO THE ARCHITECT.  
 ALL CONTRACTORS MUST COMPLY WITH ALL PERTINENT CODES AND BY-LAWS.  
 THIS DRAWING MAY NOT BE USED FOR CONSTRUCTION UNTIL SIGNED BY THE ARCHITECT.  
 DO NOT SCALE DRAWINGS.  
 COPYRIGHT RESERVED.

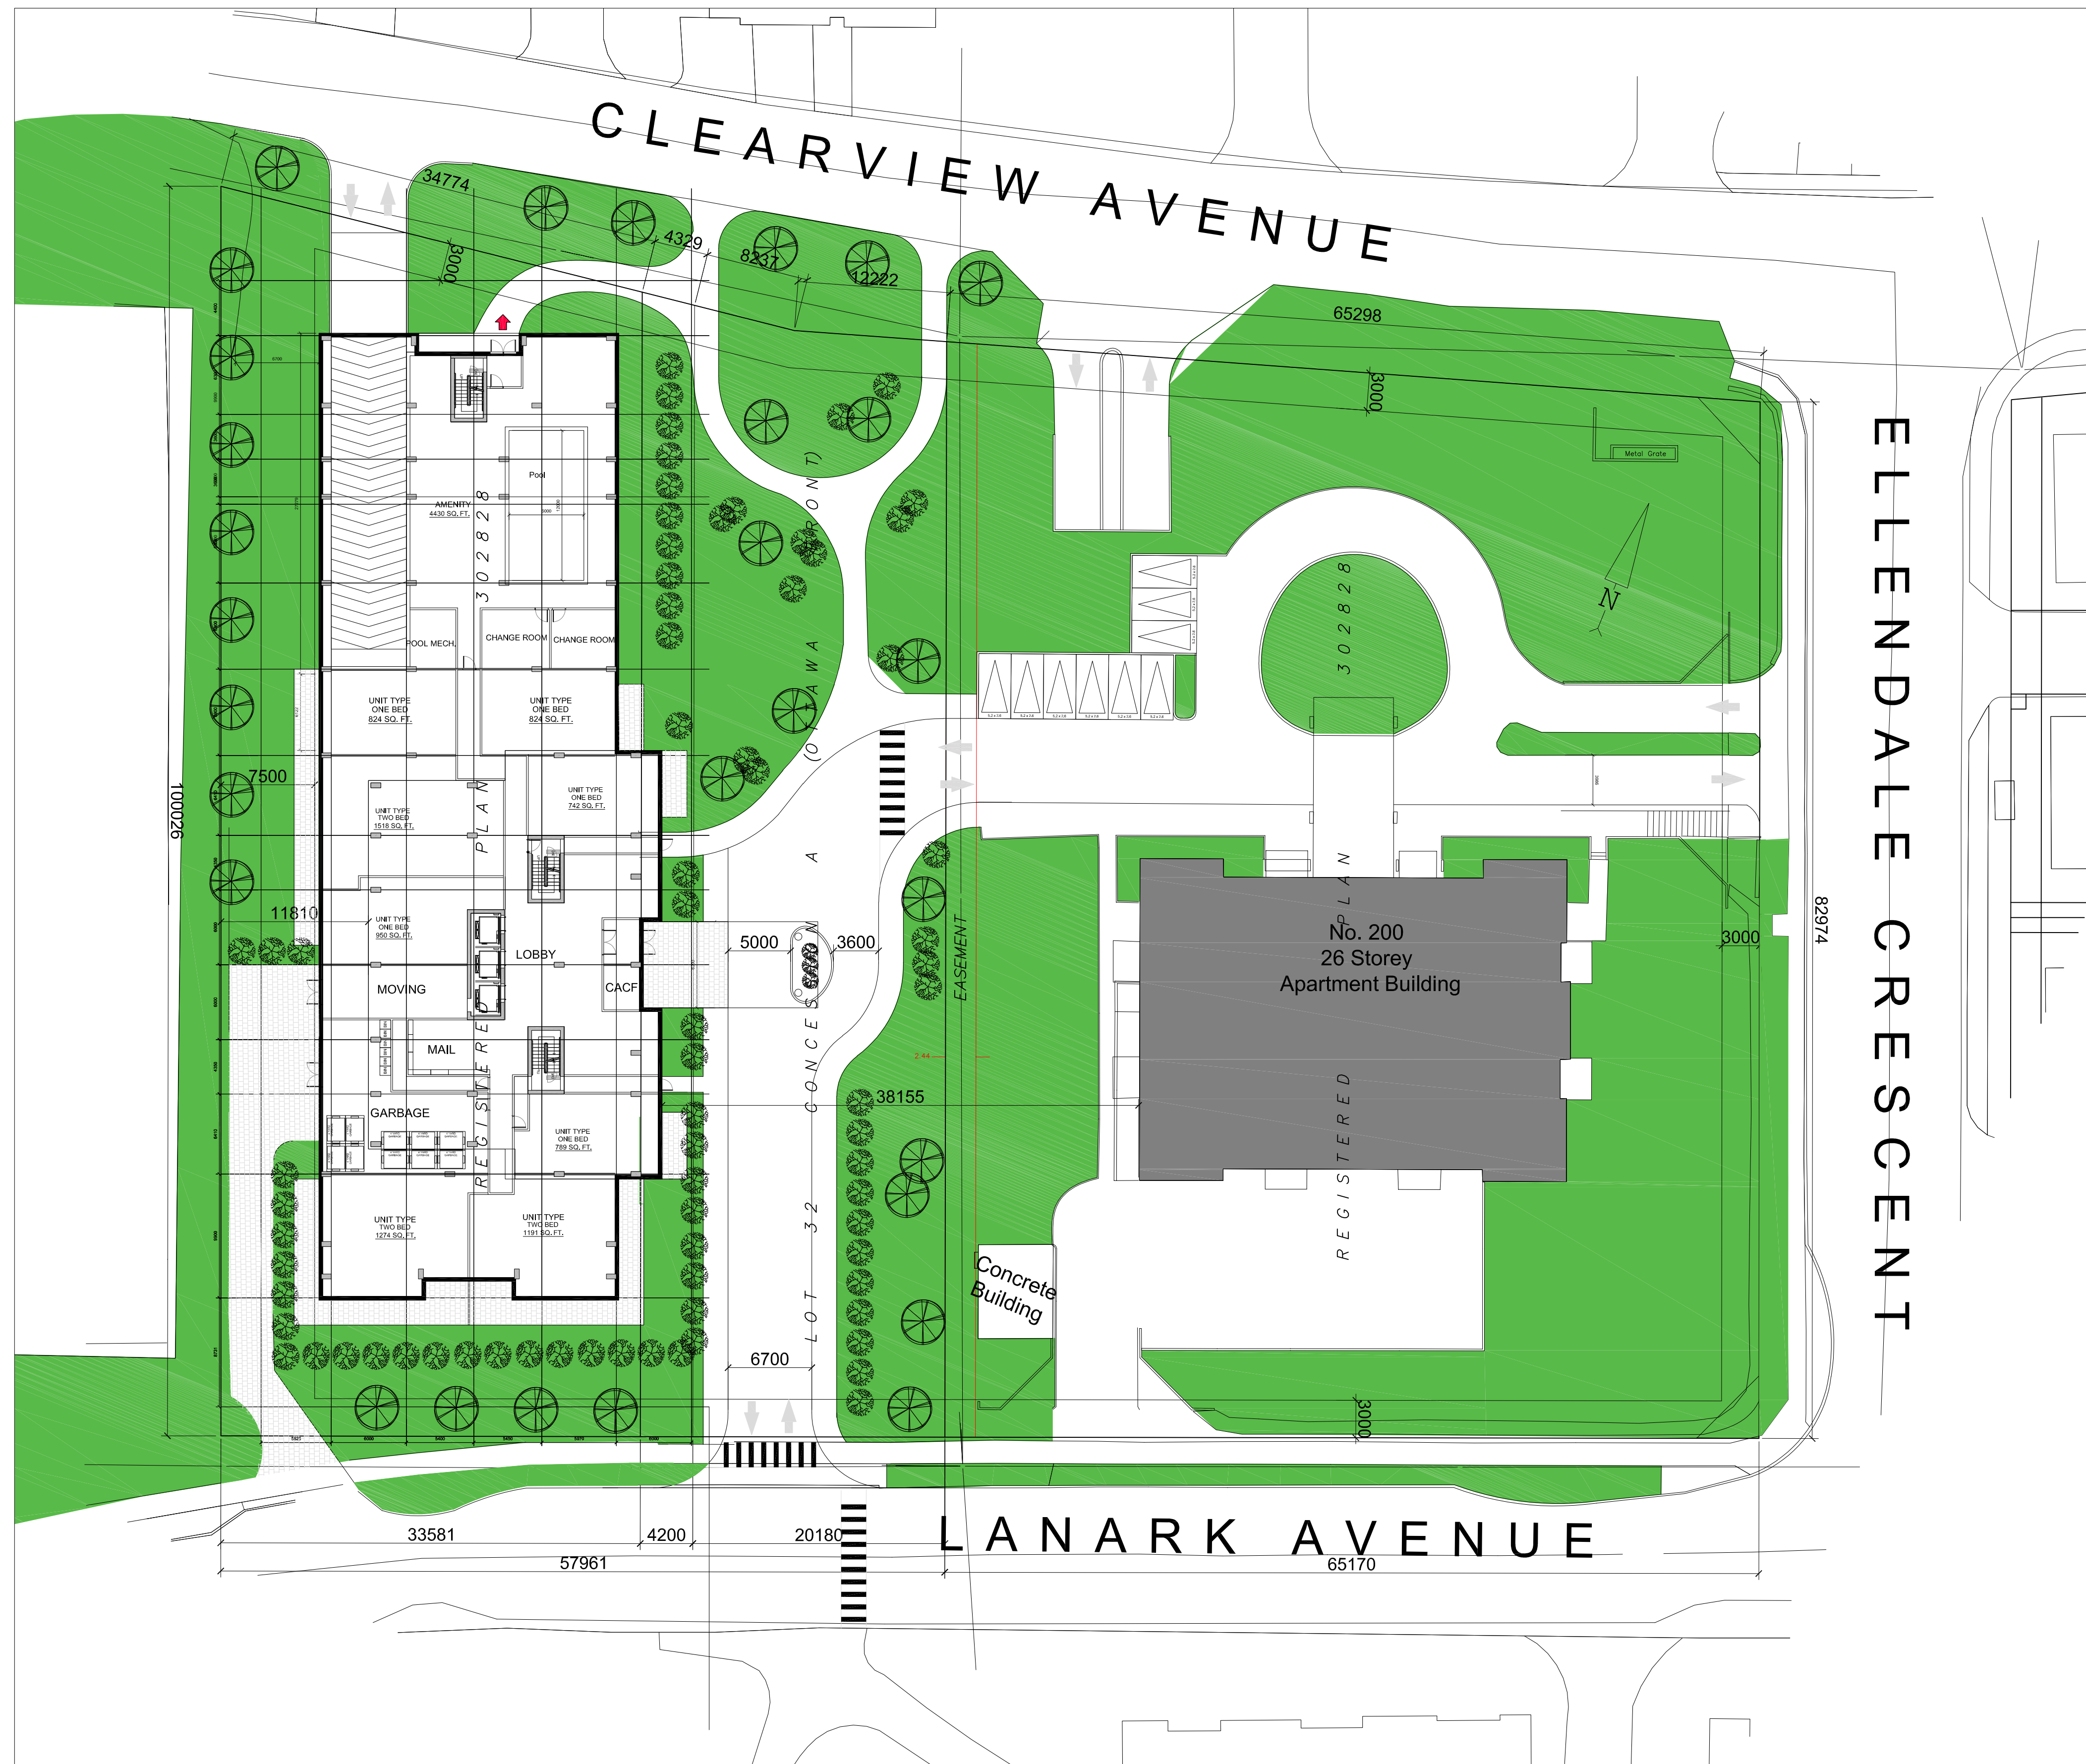

02	ISSUED FOR OP&REZONING - 3RD ROUND	2023/06/05
01	ISSUED FOR OP&REZONING - 2ND ROUND	2023/03/17

No.	DESCRIPTION	DATE
-----	-------------	------

REVISIONS:

	NORTH ARROW:

PROJECT NORTH

CLIENT:

ARCHITECT:

56 Beech Street, Ottawa, Ontario K1S 3J6  
 t.613.724.9932 f.613.724.1209 www.rodericklahey.ca

PROJECT TITLE:  
 210 CLEARVIEW AVE.

OTTAWA ONTARIO

SHEET TITLE:  
 GROUND FLOOR PLAN

DRAWN: RLA	CHECKED: RLA
SCALE: 1:300	SHEET No. A02
PROJECT No. 2117	


F:\2021\2117 - 200 Clearview Ave\01 Design Development\02 Conceptual Design\01 CAD\2117 - All FLOOR PLANS - Zoning Application\OP&REZ\01 RLA Master\RLA\_Sized\_ARCH\_D\_(24.00\_x\_36.00\_inches).dwg  
 PLOT DATE: Monday, June 05, 2023

IT IS THE RESPONSIBILITY OF THE APPROPRIATE CONTRACTOR TO CHECK AND VERIFY ALL DIMENSIONS ON SITE AND TO REPORT ALL ERRORS AND/OR OMISSIONS TO THE ARCHITECT.

ALL CONTRACTORS MUST COMPLY WITH ALL PERTINENT CODES AND BY-LAWS.


THIS DRAWING MAY NOT BE USED FOR CONSTRUCTION UNTIL SIGNED BY THE ARCHITECT.

DO NOT SCALE DRAWINGS.  
COPYRIGHT RESERVED.

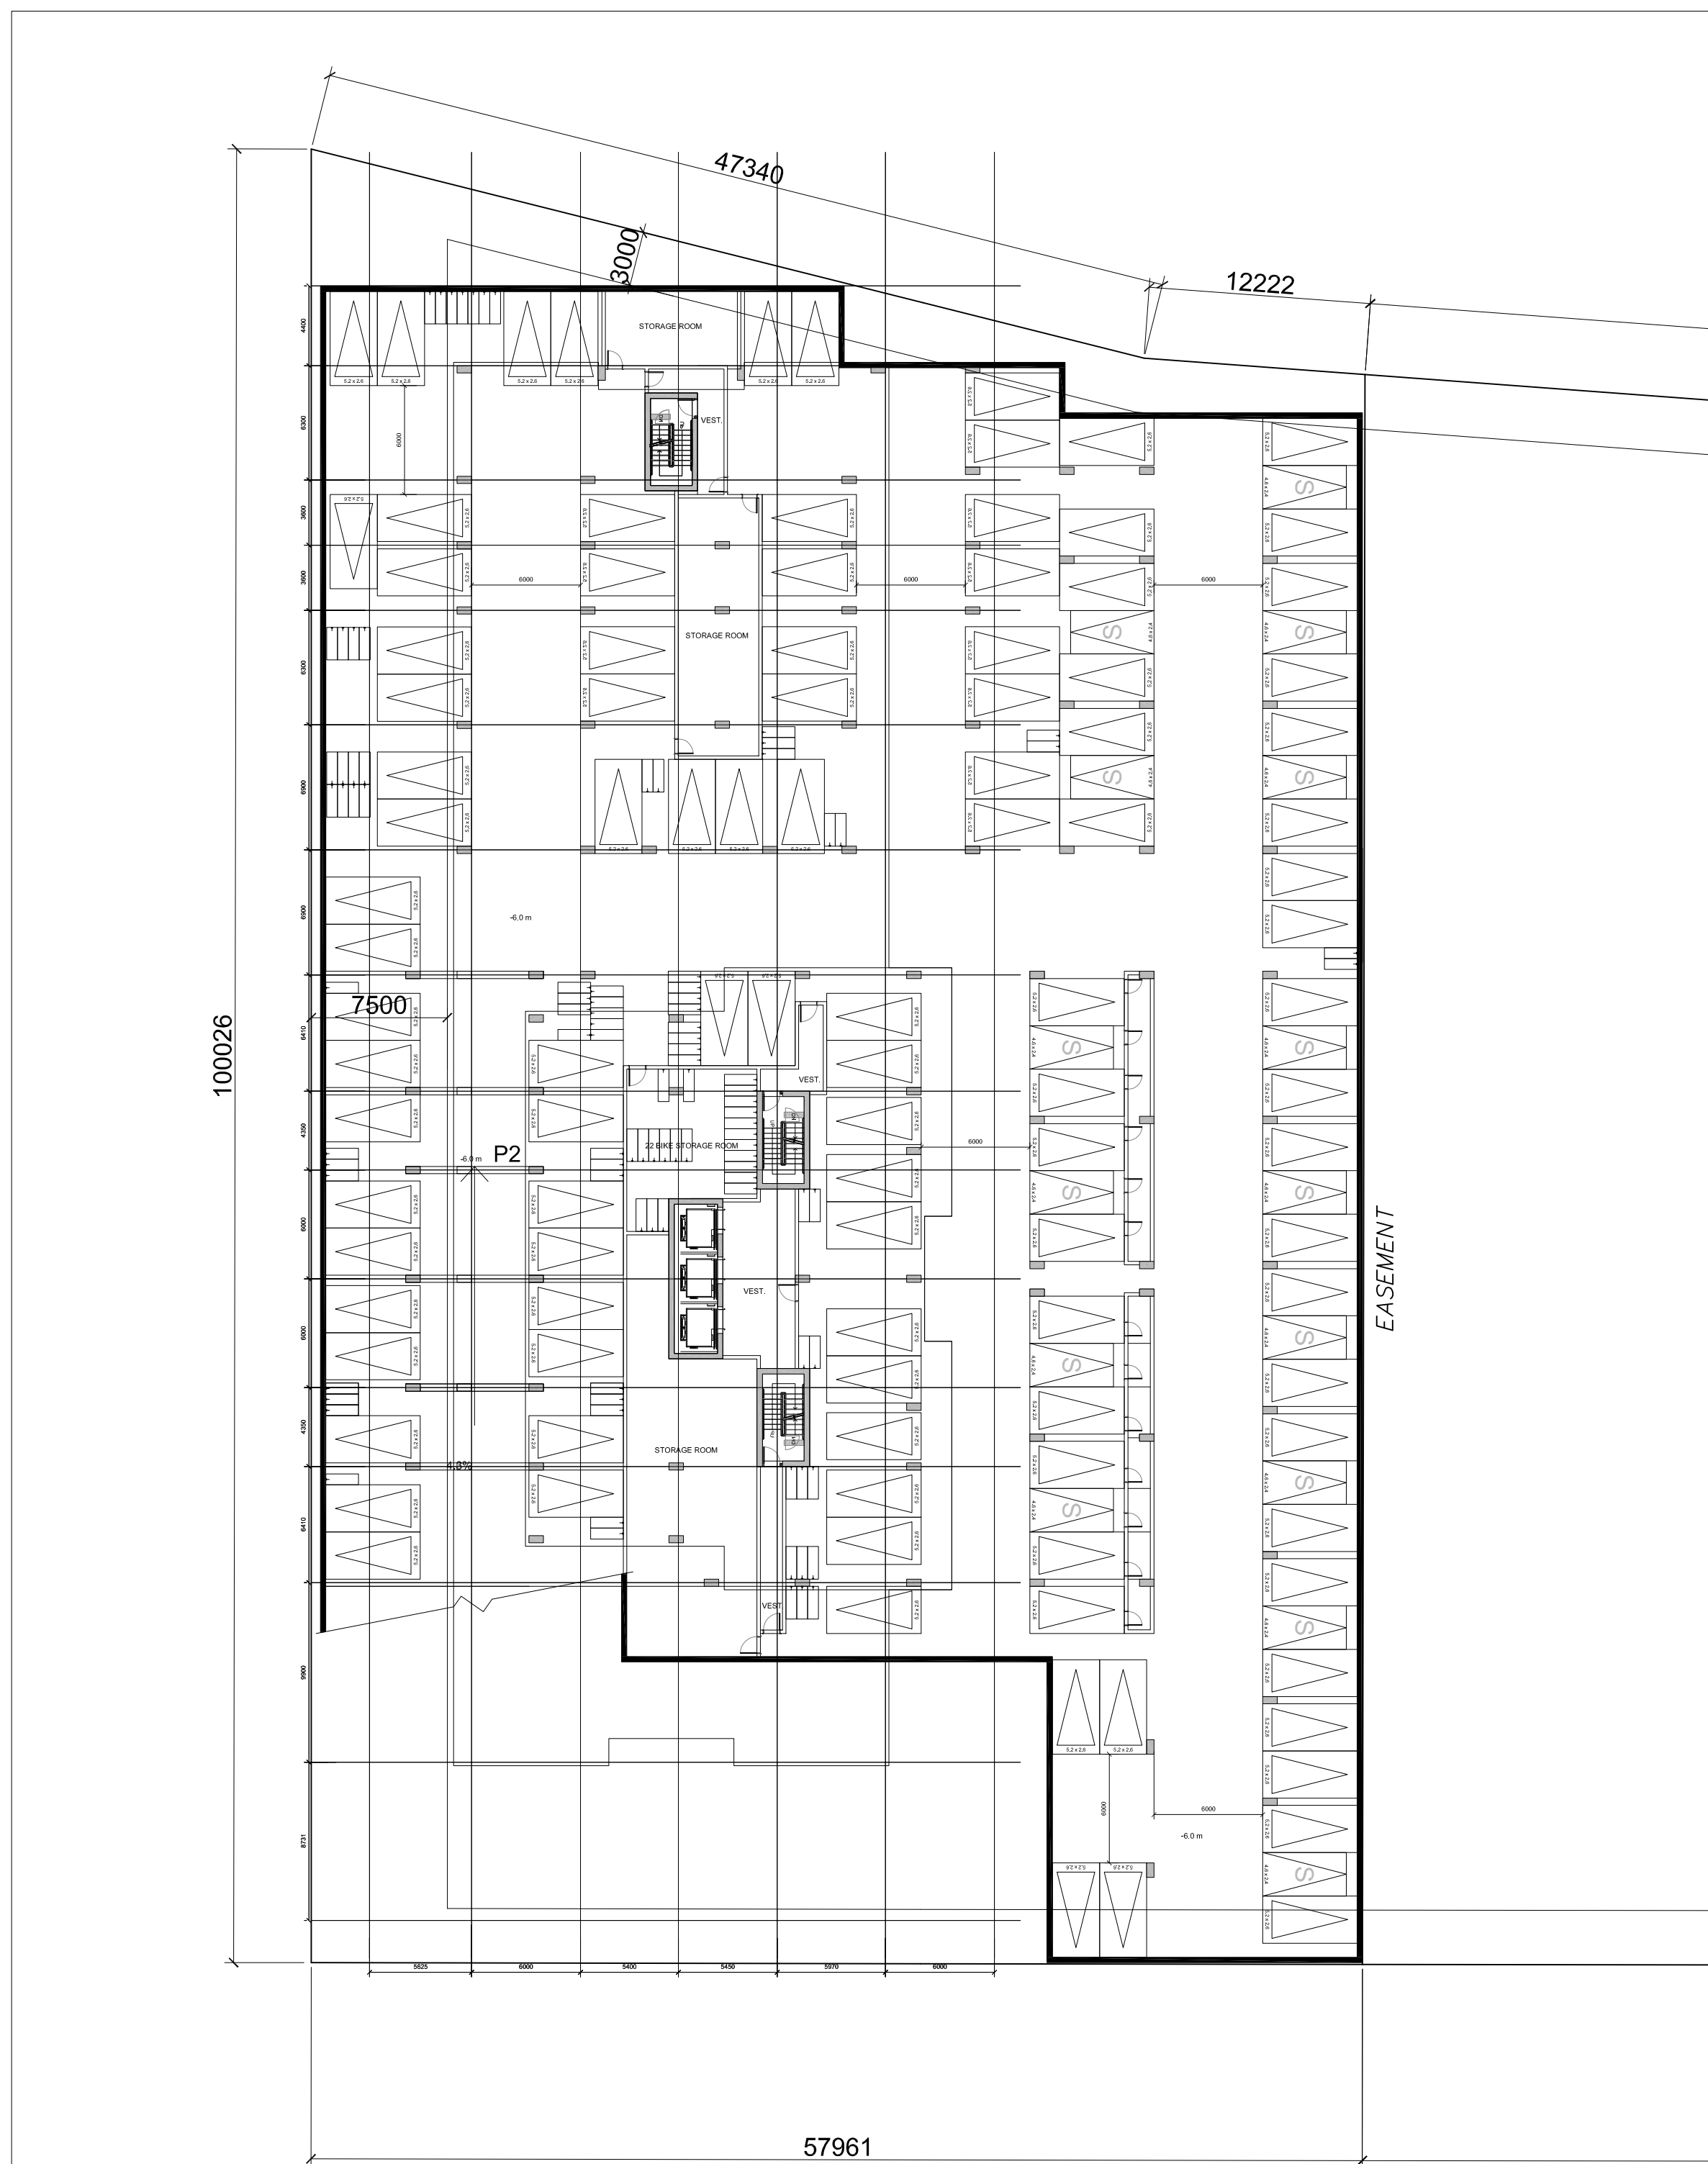

P2 FLOOR PLAN

FLOOR INFO.	
FLOOR AREA	3854.1 sq. m.
CAR PARKING	104
BIKE PARKING	71

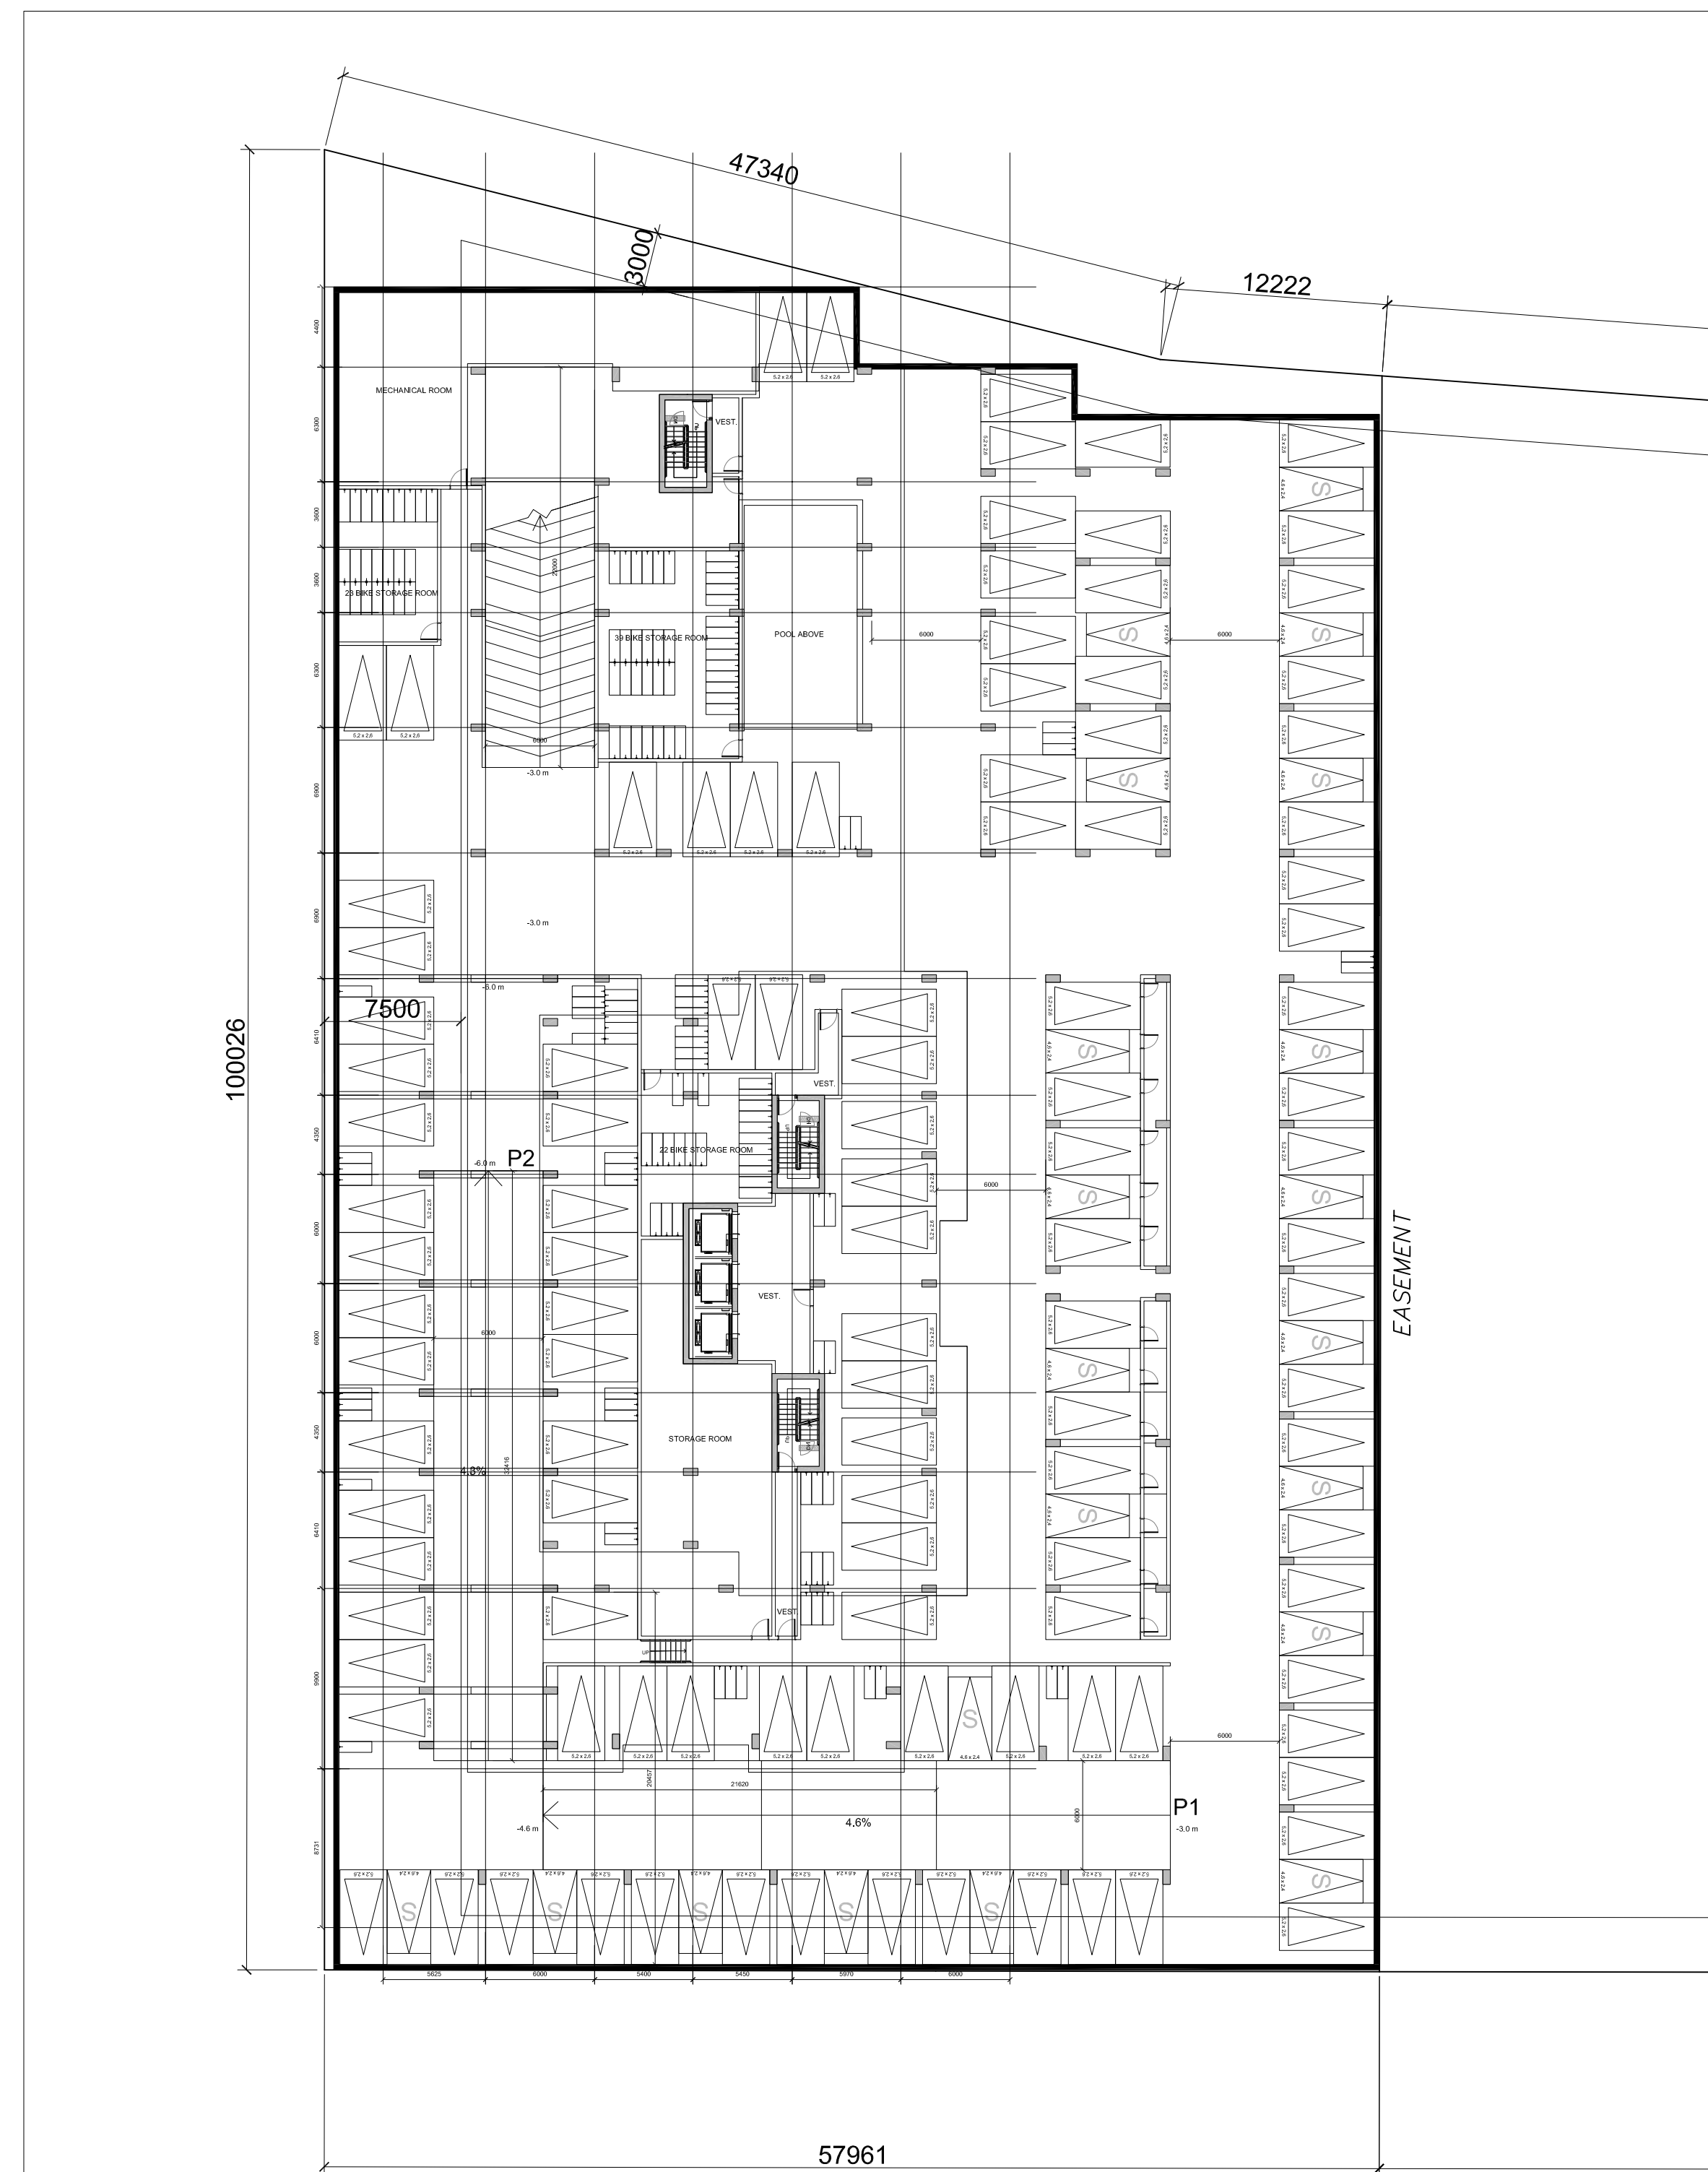

P1 FLOOR PLAN

FLOOR INFO.	
FLOOR AREA	5147.1 sq. m.
CAR PARKING	132
BIKE PARKING	144


No.	DESCRIPTION	DATE
02	ISSUED FOR OPAS&REZONING - 3RD ROUND	2023/06/05
01	ISSUED FOR OPAS&REZONING - 2ND ROUND	2023/03/17

REVISIONS:

ARCHITECT SEAL:



NORTH ARROW:

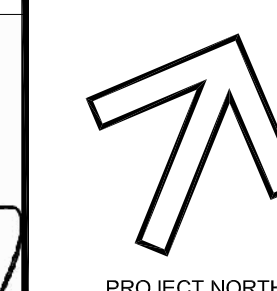

CLIENT:



ARCHITECT:



56 Beech Street, Ottawa, Ontario K1S 3J6  
t.613.724.9932 f.613.724.1209 www.rodericklahey.ca

PROJECT TITLE:

210 CLEARVIEW AVE.

OTTAWA ONTARIO

SHEET TITLE:

FLOOR PLANS

DRAWN:

RLA

CHECKED:

RLA

SCALE:

1:300


SHEET No.

A03

PROJECT No.


2117

IT IS THE RESPONSIBILITY OF THE APPROPRIATE CONTRACTOR TO CHECK AND VERIFY ALL DIMENSIONS ON SITE AND TO REPORT ALL ERRORS AND/OR OMISSIONS TO THE ARCHITECT.  
ALL CONTRACTORS MUST COMPLY WITH ALL PERTINENT CODES AND BY-LAWS.  
THIS DRAWING MAY NOT BE USED FOR CONSTRUCTION UNTIL SIGNED BY THE ARCHITECT.  
DO NOT SCALE DRAWINGS.  
COPYRIGHT RESERVED.

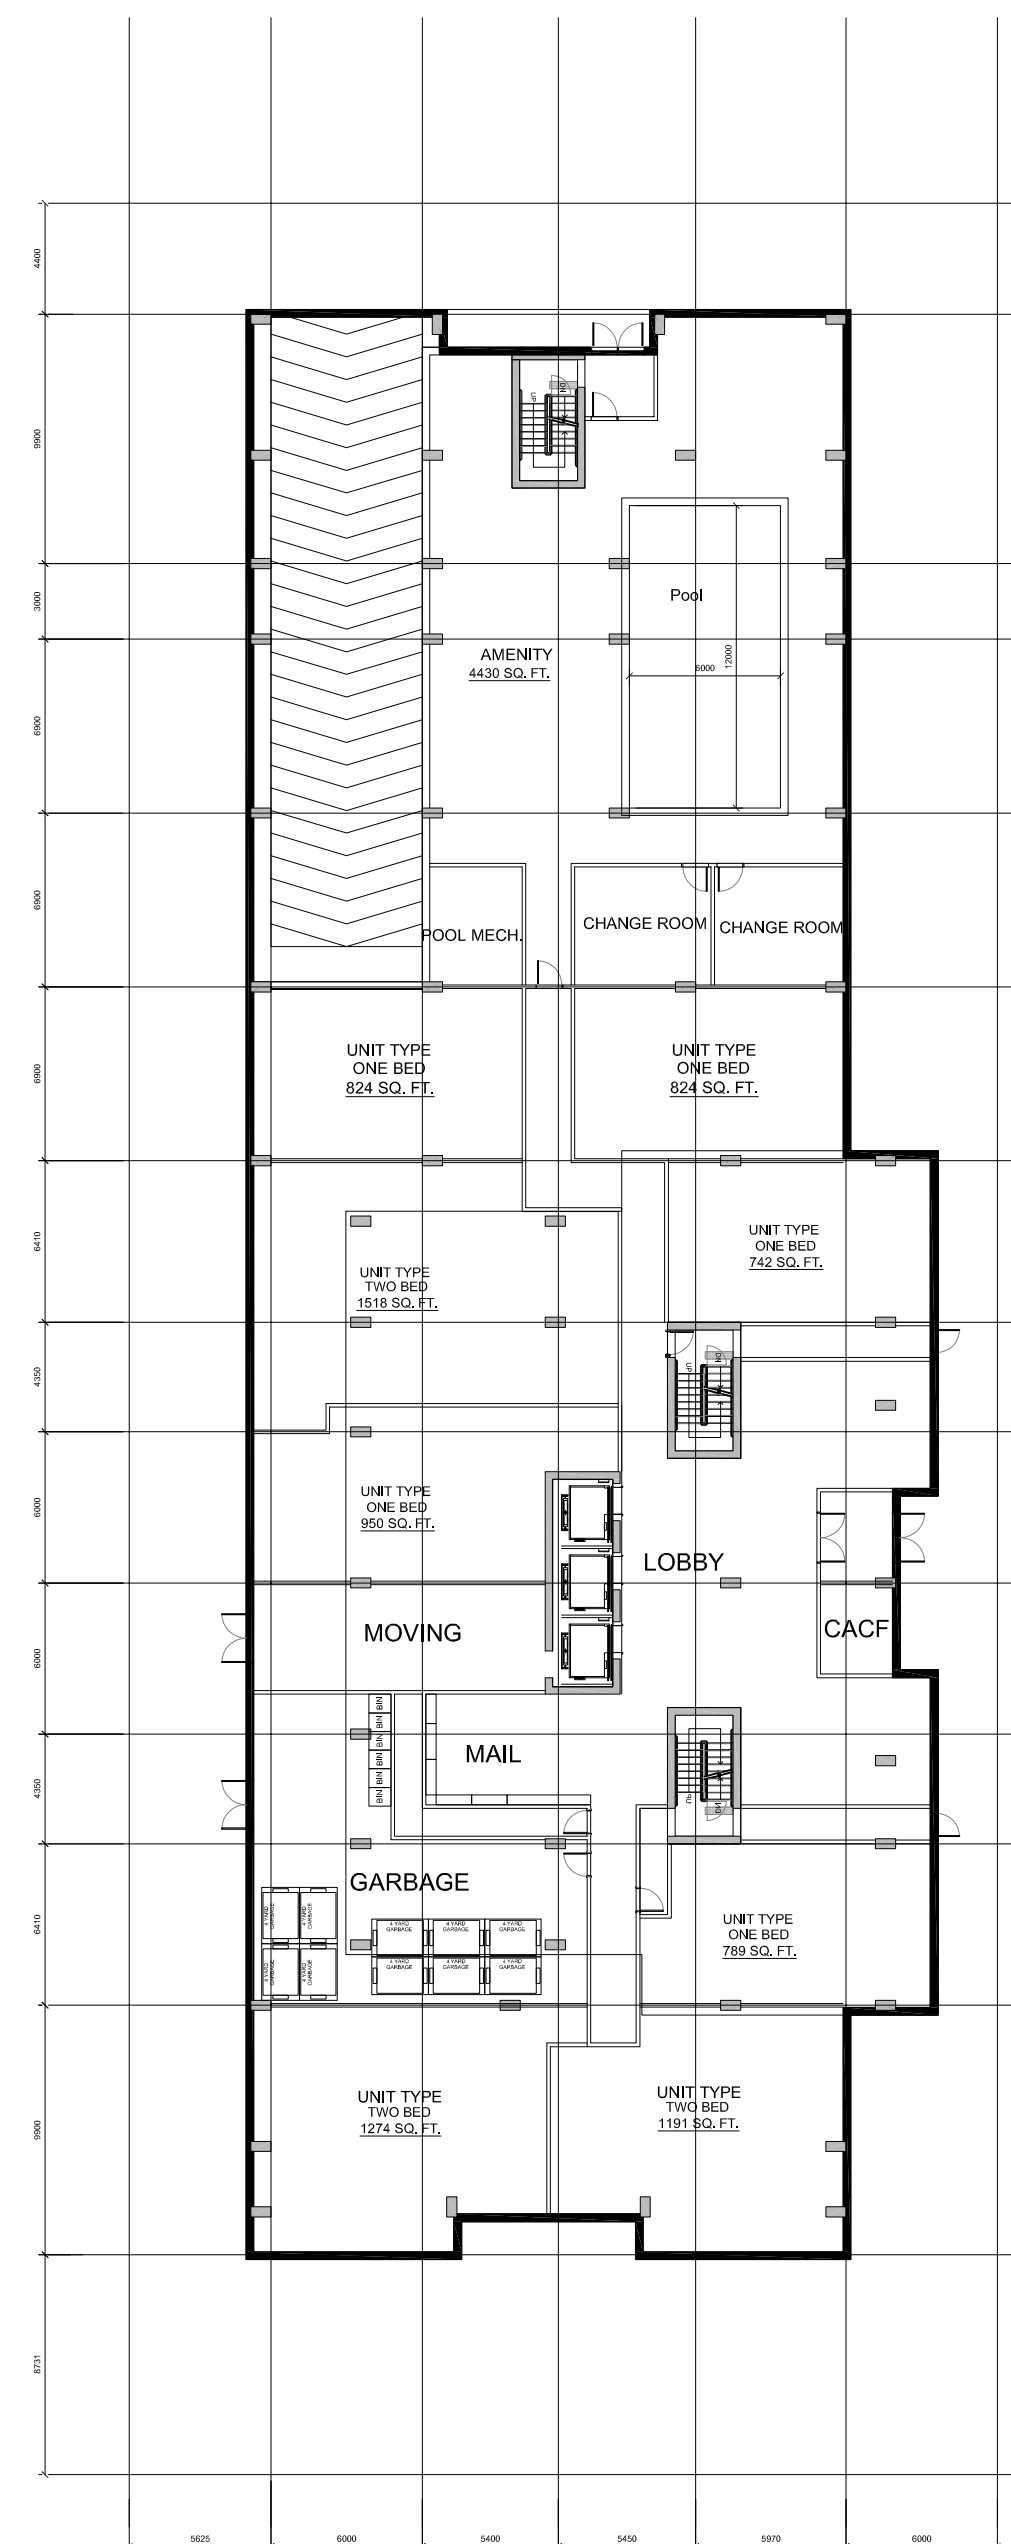


GROUND FLOOR PLAN

FLOOR INFO.	
FLOOR AREA	1943.6 sq. m.
RESIDENTIAL UNITS	8
ONE BEDROOM UNIT	5
TWO BEDROOM UNIT	3

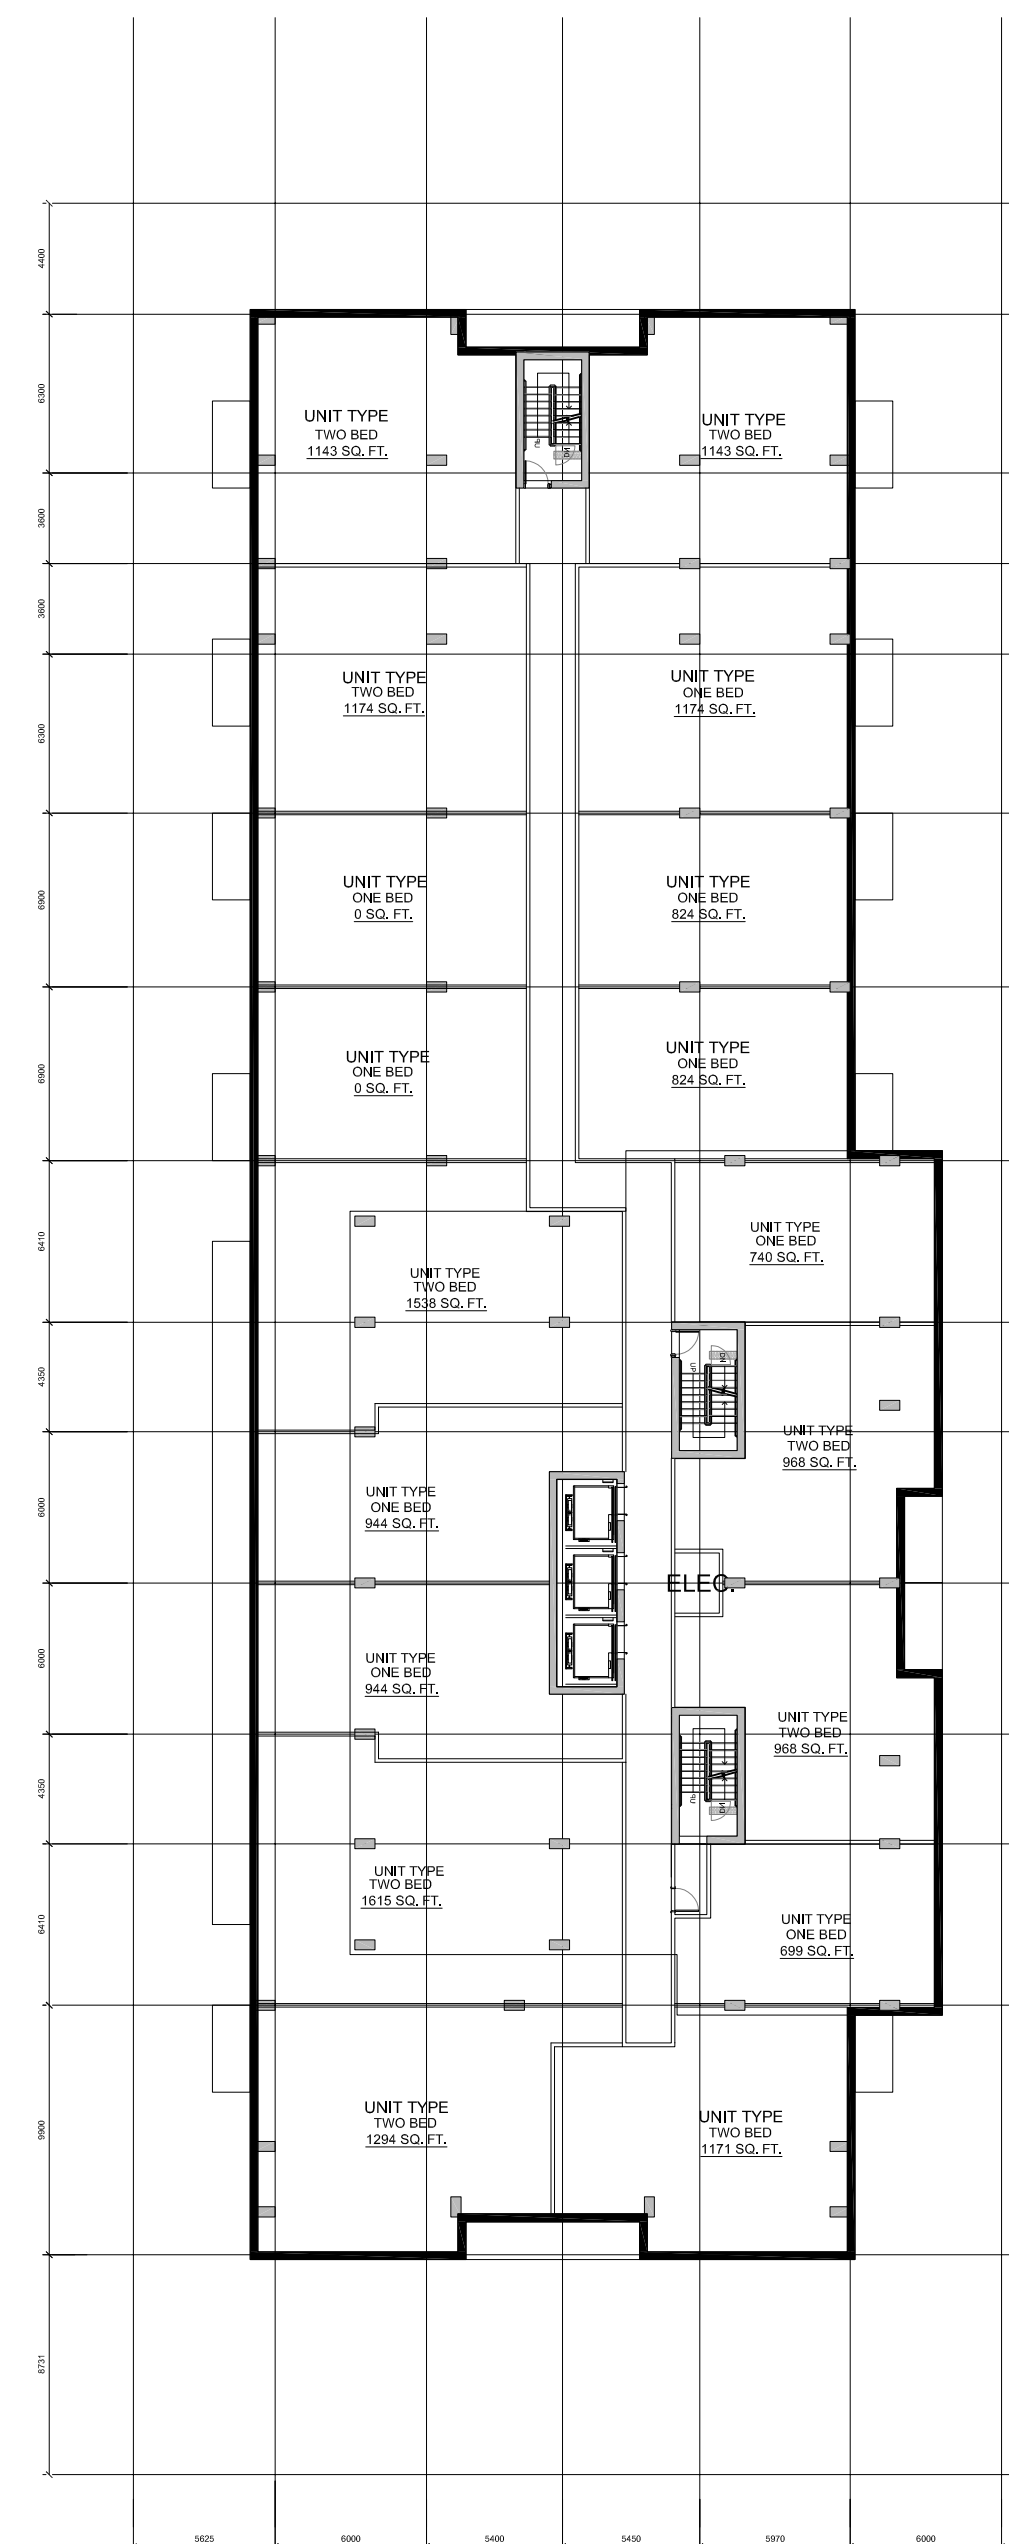


2ND-3RD FLOOR PLAN

FLOOR INFO.	
FLOOR AREA	1945.3 sq. m.
RESIDENTIAL UNITS	18
ONE BEDROOM UNIT	9
TWO BEDROOM UNIT	9

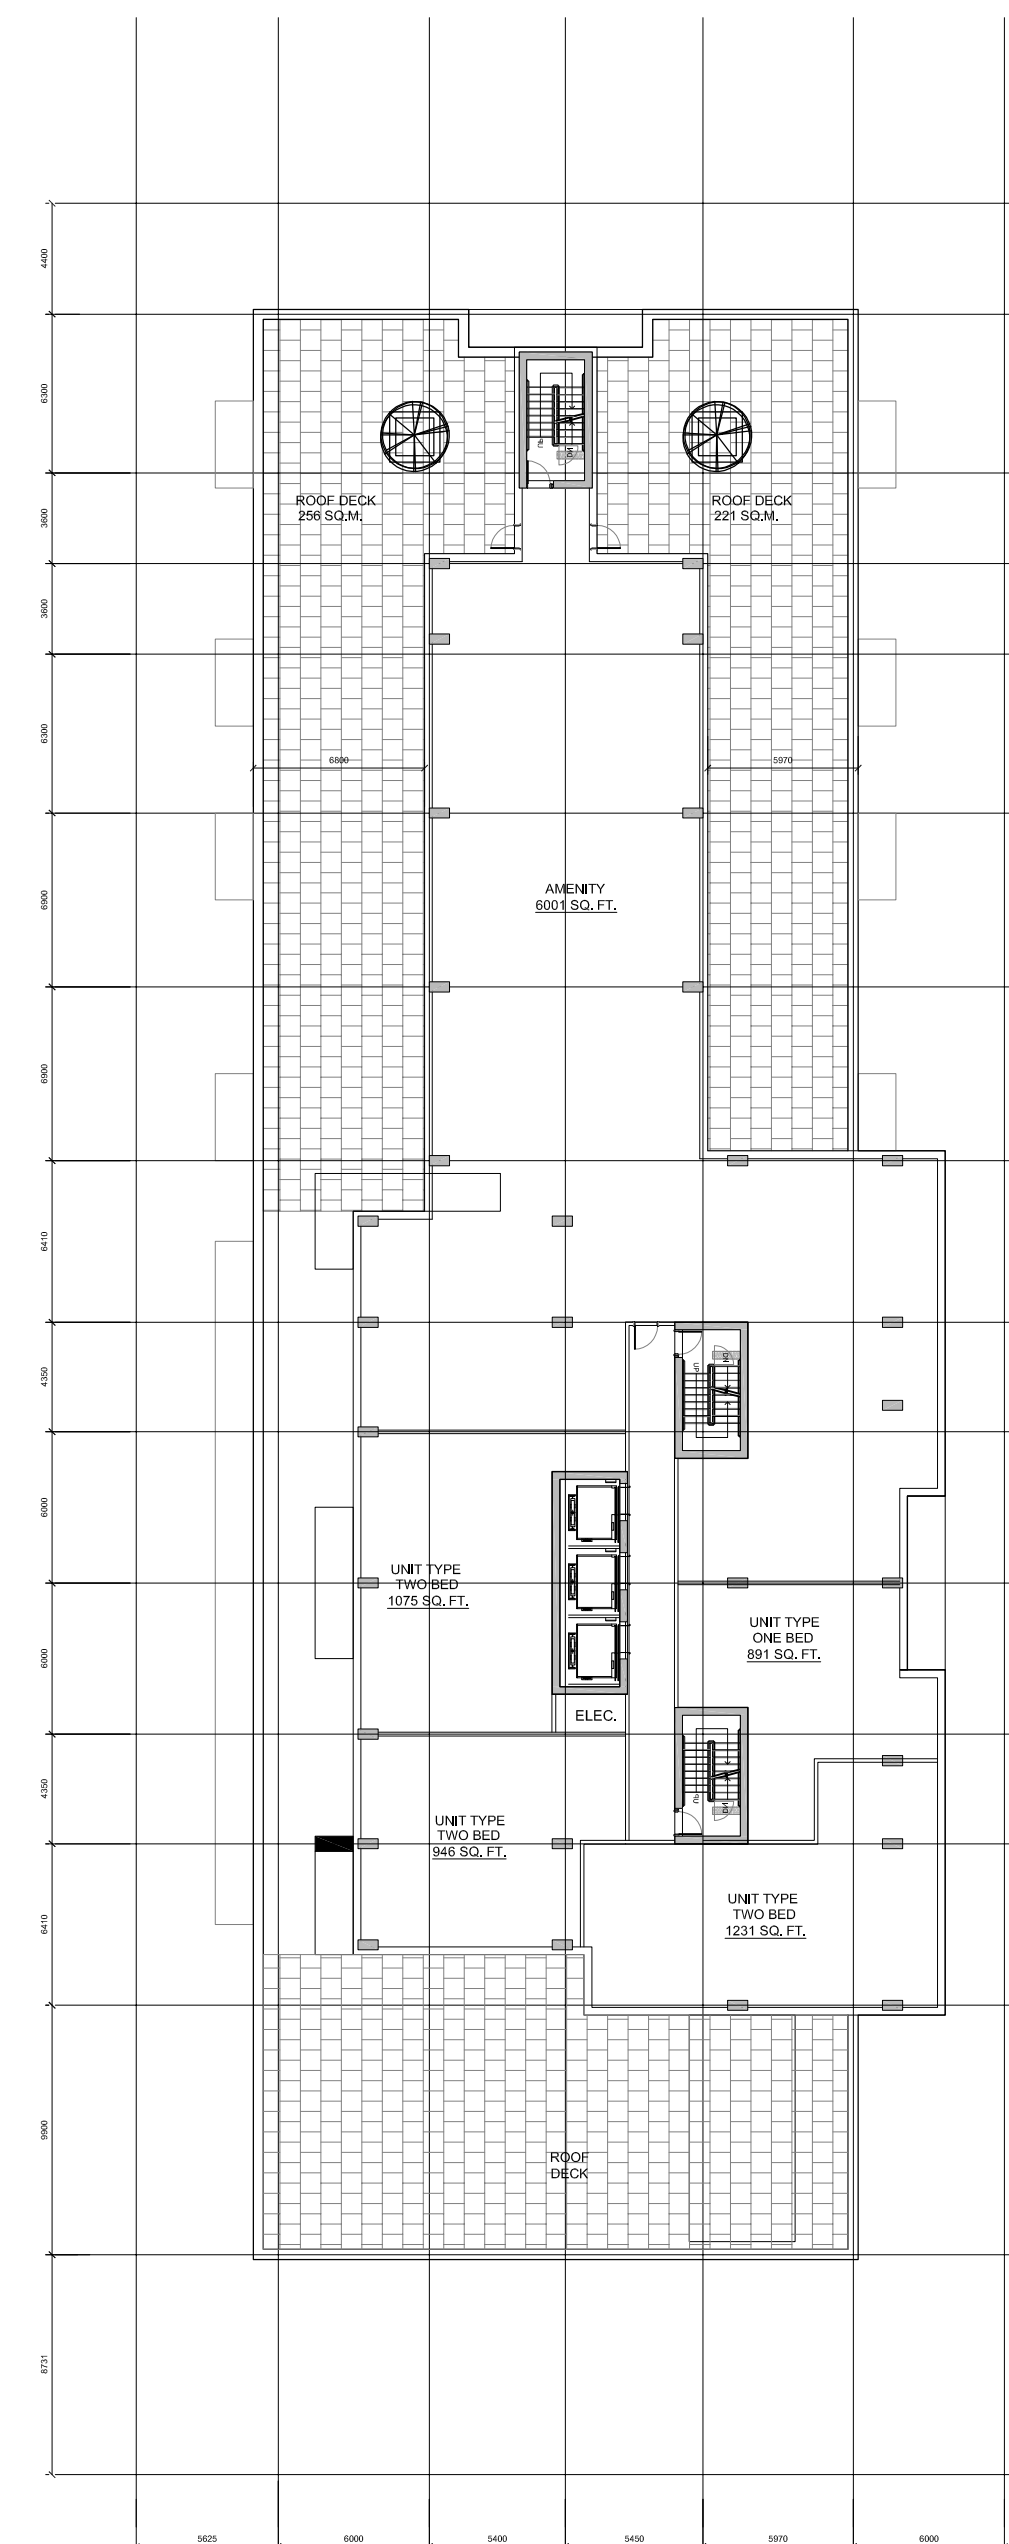

4TH FLOOR PLAN

FLOOR INFO.	
FLOOR AREA	1062.8 sq. m.
RESIDENTIAL UNITS	4
ONE BEDROOM UNIT	1
TWO BEDROOM UNIT	3

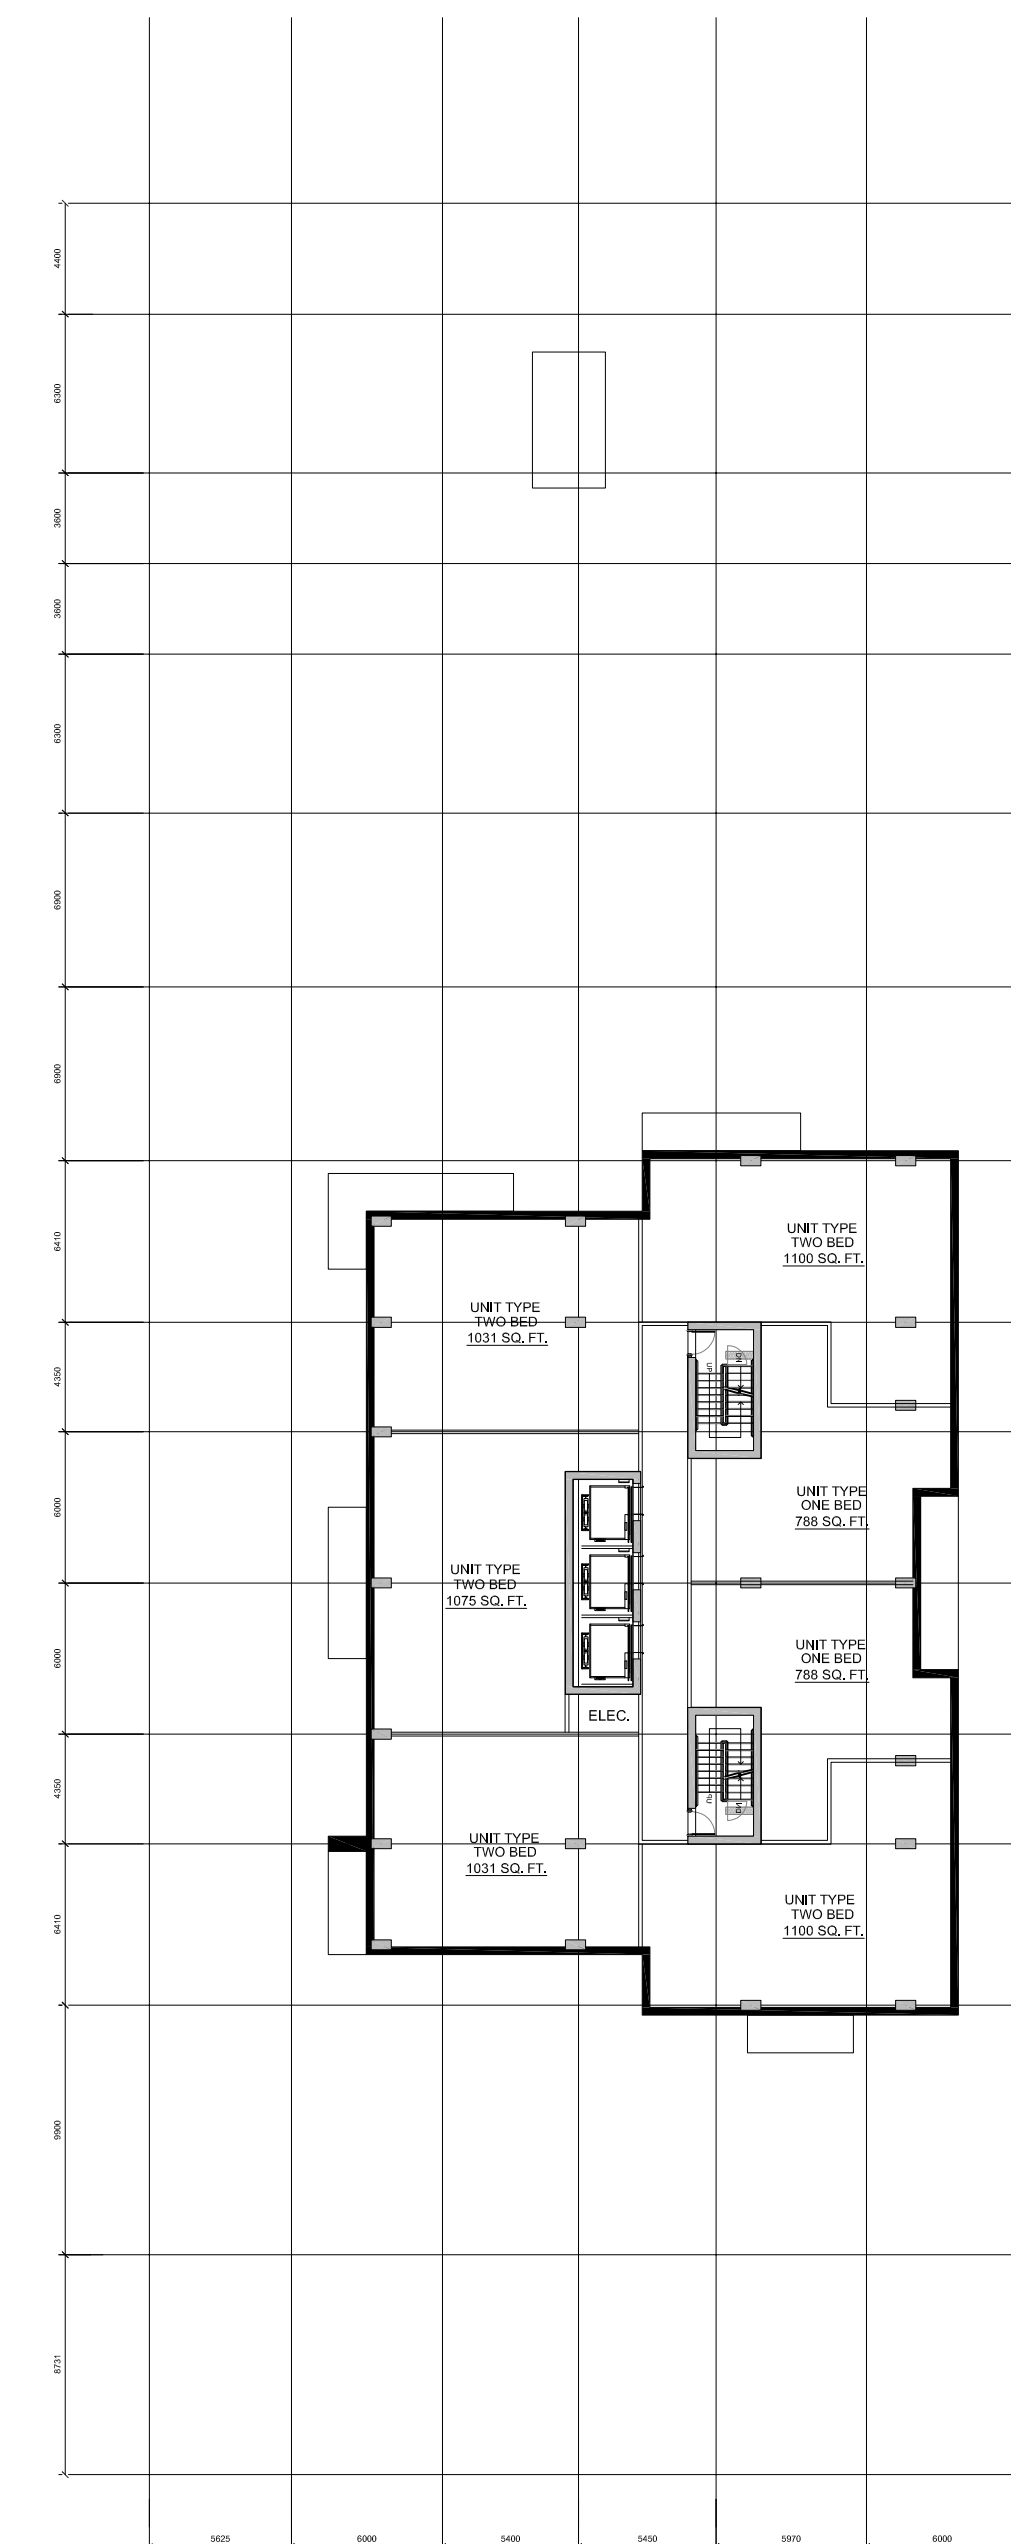


5TH-20TH FLOOR PLAN

FLOOR INFO.	
FLOOR AREA	743.1 sq. m.
RESIDENTIAL UNITS	7
ONE BEDROOM UNIT	2
TWO BEDROOM UNIT	5

02	ISSUED FOR OP&R ZONING - 3RD ROUND	2023/06/05
01	ISSUED FOR OP&R ZONING - 2ND ROUND	2023/03/17
No.	DESCRIPTION	DATE

REVISIONS:

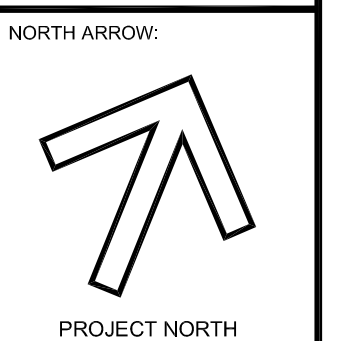

CLIENT:



ARCHITECT:  
rla/architecture  
56 Beech Street, Ottawa, Ontario K1S 3J6  
t.613.724.9932 f.613.724.1209 www.rodericklahey.ca

PROJECT TITLE:

210 CLEARVIEW AVE.  
OTTAWA ONTARIO

SHEET TITLE:

FLOOR PLANS

DRAWN:  
RLA

CHECKED:  
RLA

SCALE:  
1:300

SHEET No.  
A04

PROJECT No.  
2117

