
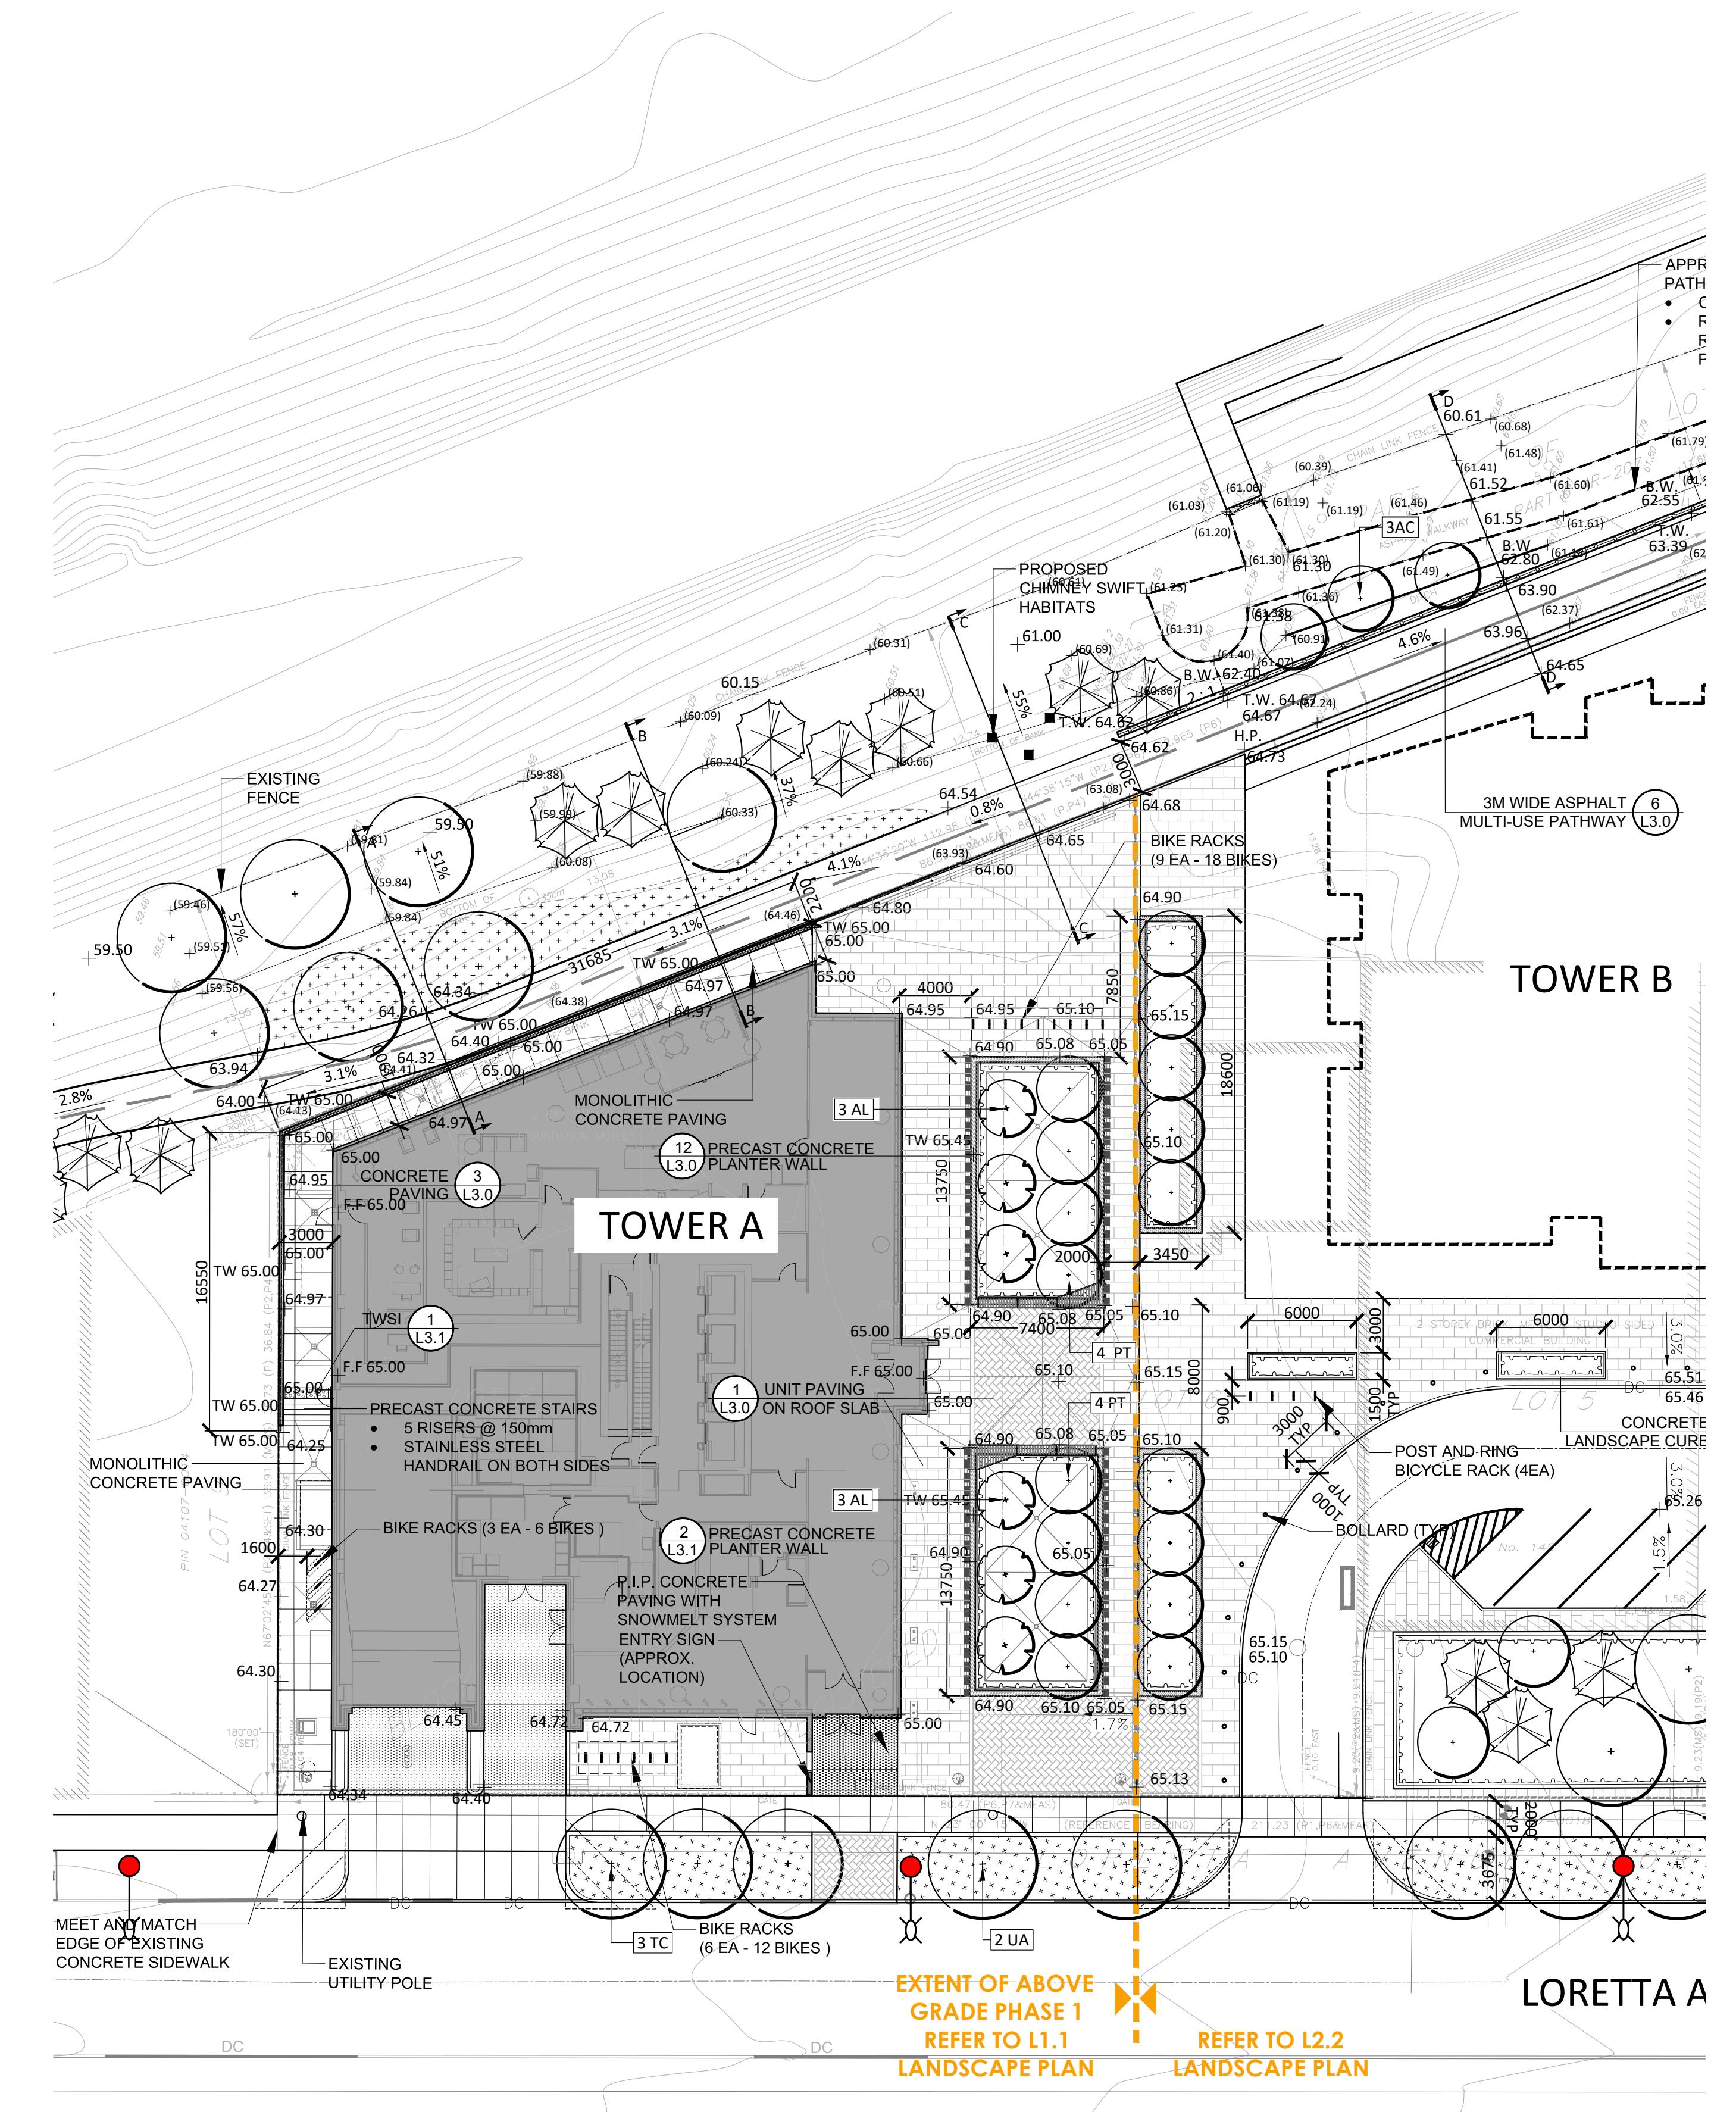


LEGEND

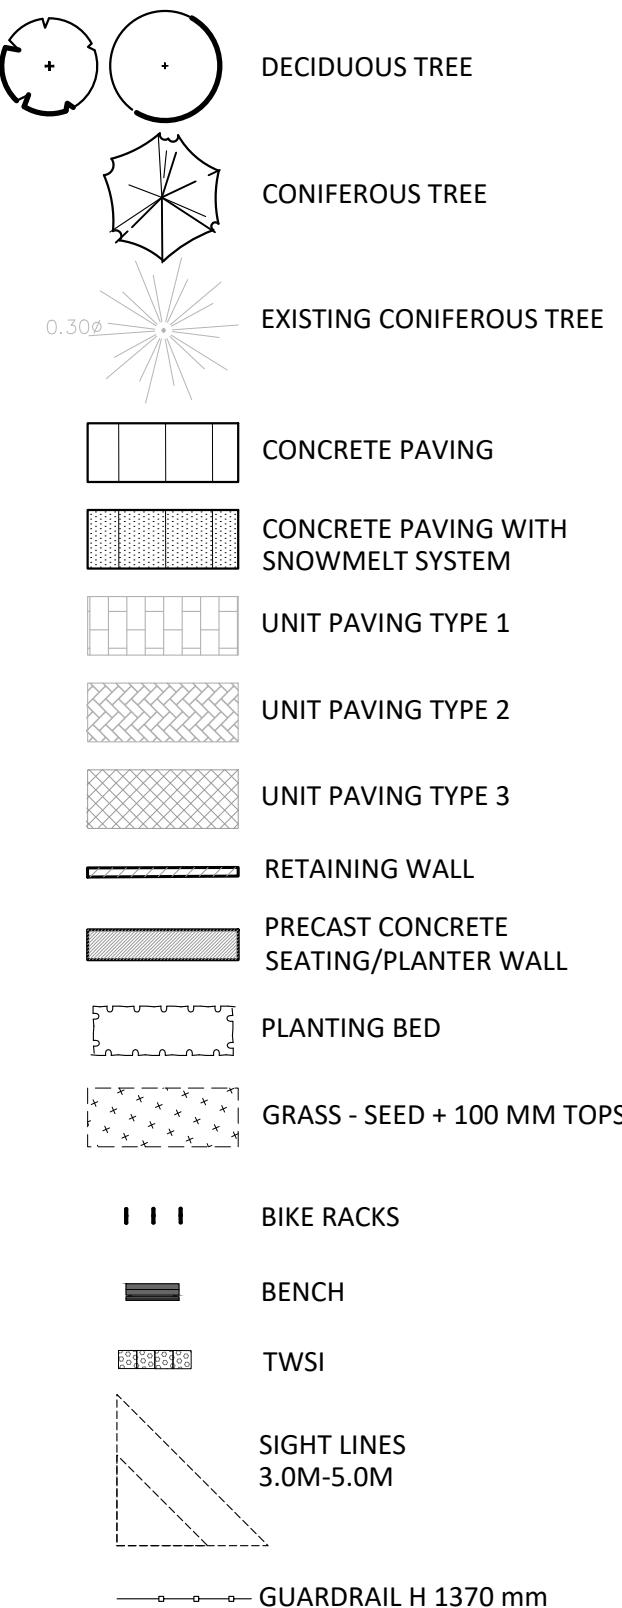

GENERAL NOTES:

1. All measurements in millimeters unless specified otherwise. Do not scale drawing. All drawings to be read in conjunction with written specifications.
2. Copyright reserved. This drawing is the exclusive property of CSW Landscape Architects Ltd. and shall not be used without the consent thereof.
3. This Drawing may not be used for construction


- check and verify all dimensions on site;
- report all errors and/or omissions to the landscape architect;
- comply with all pertinent codes and by-laws;
- check and verify locations of all underground services with all local utilities prior to any digging.

4. Minimum soil volume required for trees		
Tree Type / Size	Single Tree Soil Volume (m ³)	Multiple Tree Soil Volume (m ³ /tree)
Ornamental	15	9
Columnnar	15	9
Small	20	12
Medium	25	15
Large	30	18
Conifer	25	15

14	RE-ISSUED FOR SPA	29 SEP 2025
13	RE-ISSUED FOR SPA	31 JAN 2025
12	RE-ISSUED FOR SPA	20 NOV 2024
11	RE-ISSUED FOR SPA	30 AUG 2024
10	RE-ISSUED FOR SPA	18 APR 2024
9	RE-ISSUED FOR SPA	21 AUG 2023
8	RE-ISSUED FOR SPA	22 FEB 2023
7	RE-ISSUED FOR SPA	15 SEP 2022
6	RE-ISSUED FOR SPA	1 MAR 2022
5	RE-ISSUED FOR SPA	17 DEC 2021
4	ISSUED FOR SPC	21 APR 2021
3	ISSUED FOR SPC	09 APR 2021
2	ISSUED FOR SPA / COORD.	17 OCT 2020
1	ISSUED FOR SPA / REZONING	08 AUG 2019
No.	Revision	Date

North:

North: _____ Stamp: _____

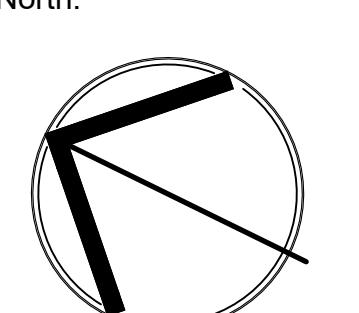

- Landscape Architecture
- Urban Design
- Site Planning
- Recreation and Park Planning
- Project Management

319 McRae Avenue, Suite 502, Ottawa, Ontario, K1Z 0B9
Tel: (613) 729-4536



 PBC GROUP



951 Gladstone Avenue & 145 Loretta Avenue North

OTTAWA, ONTARIO

LANDSCAPE PLAN PHASE 1

Scale:	Date:
1:250	July 2019
Design By:	Drawn By:
CM	AB
Project Number:	Sheet Number:
1987-01	L1.1

LEGEND

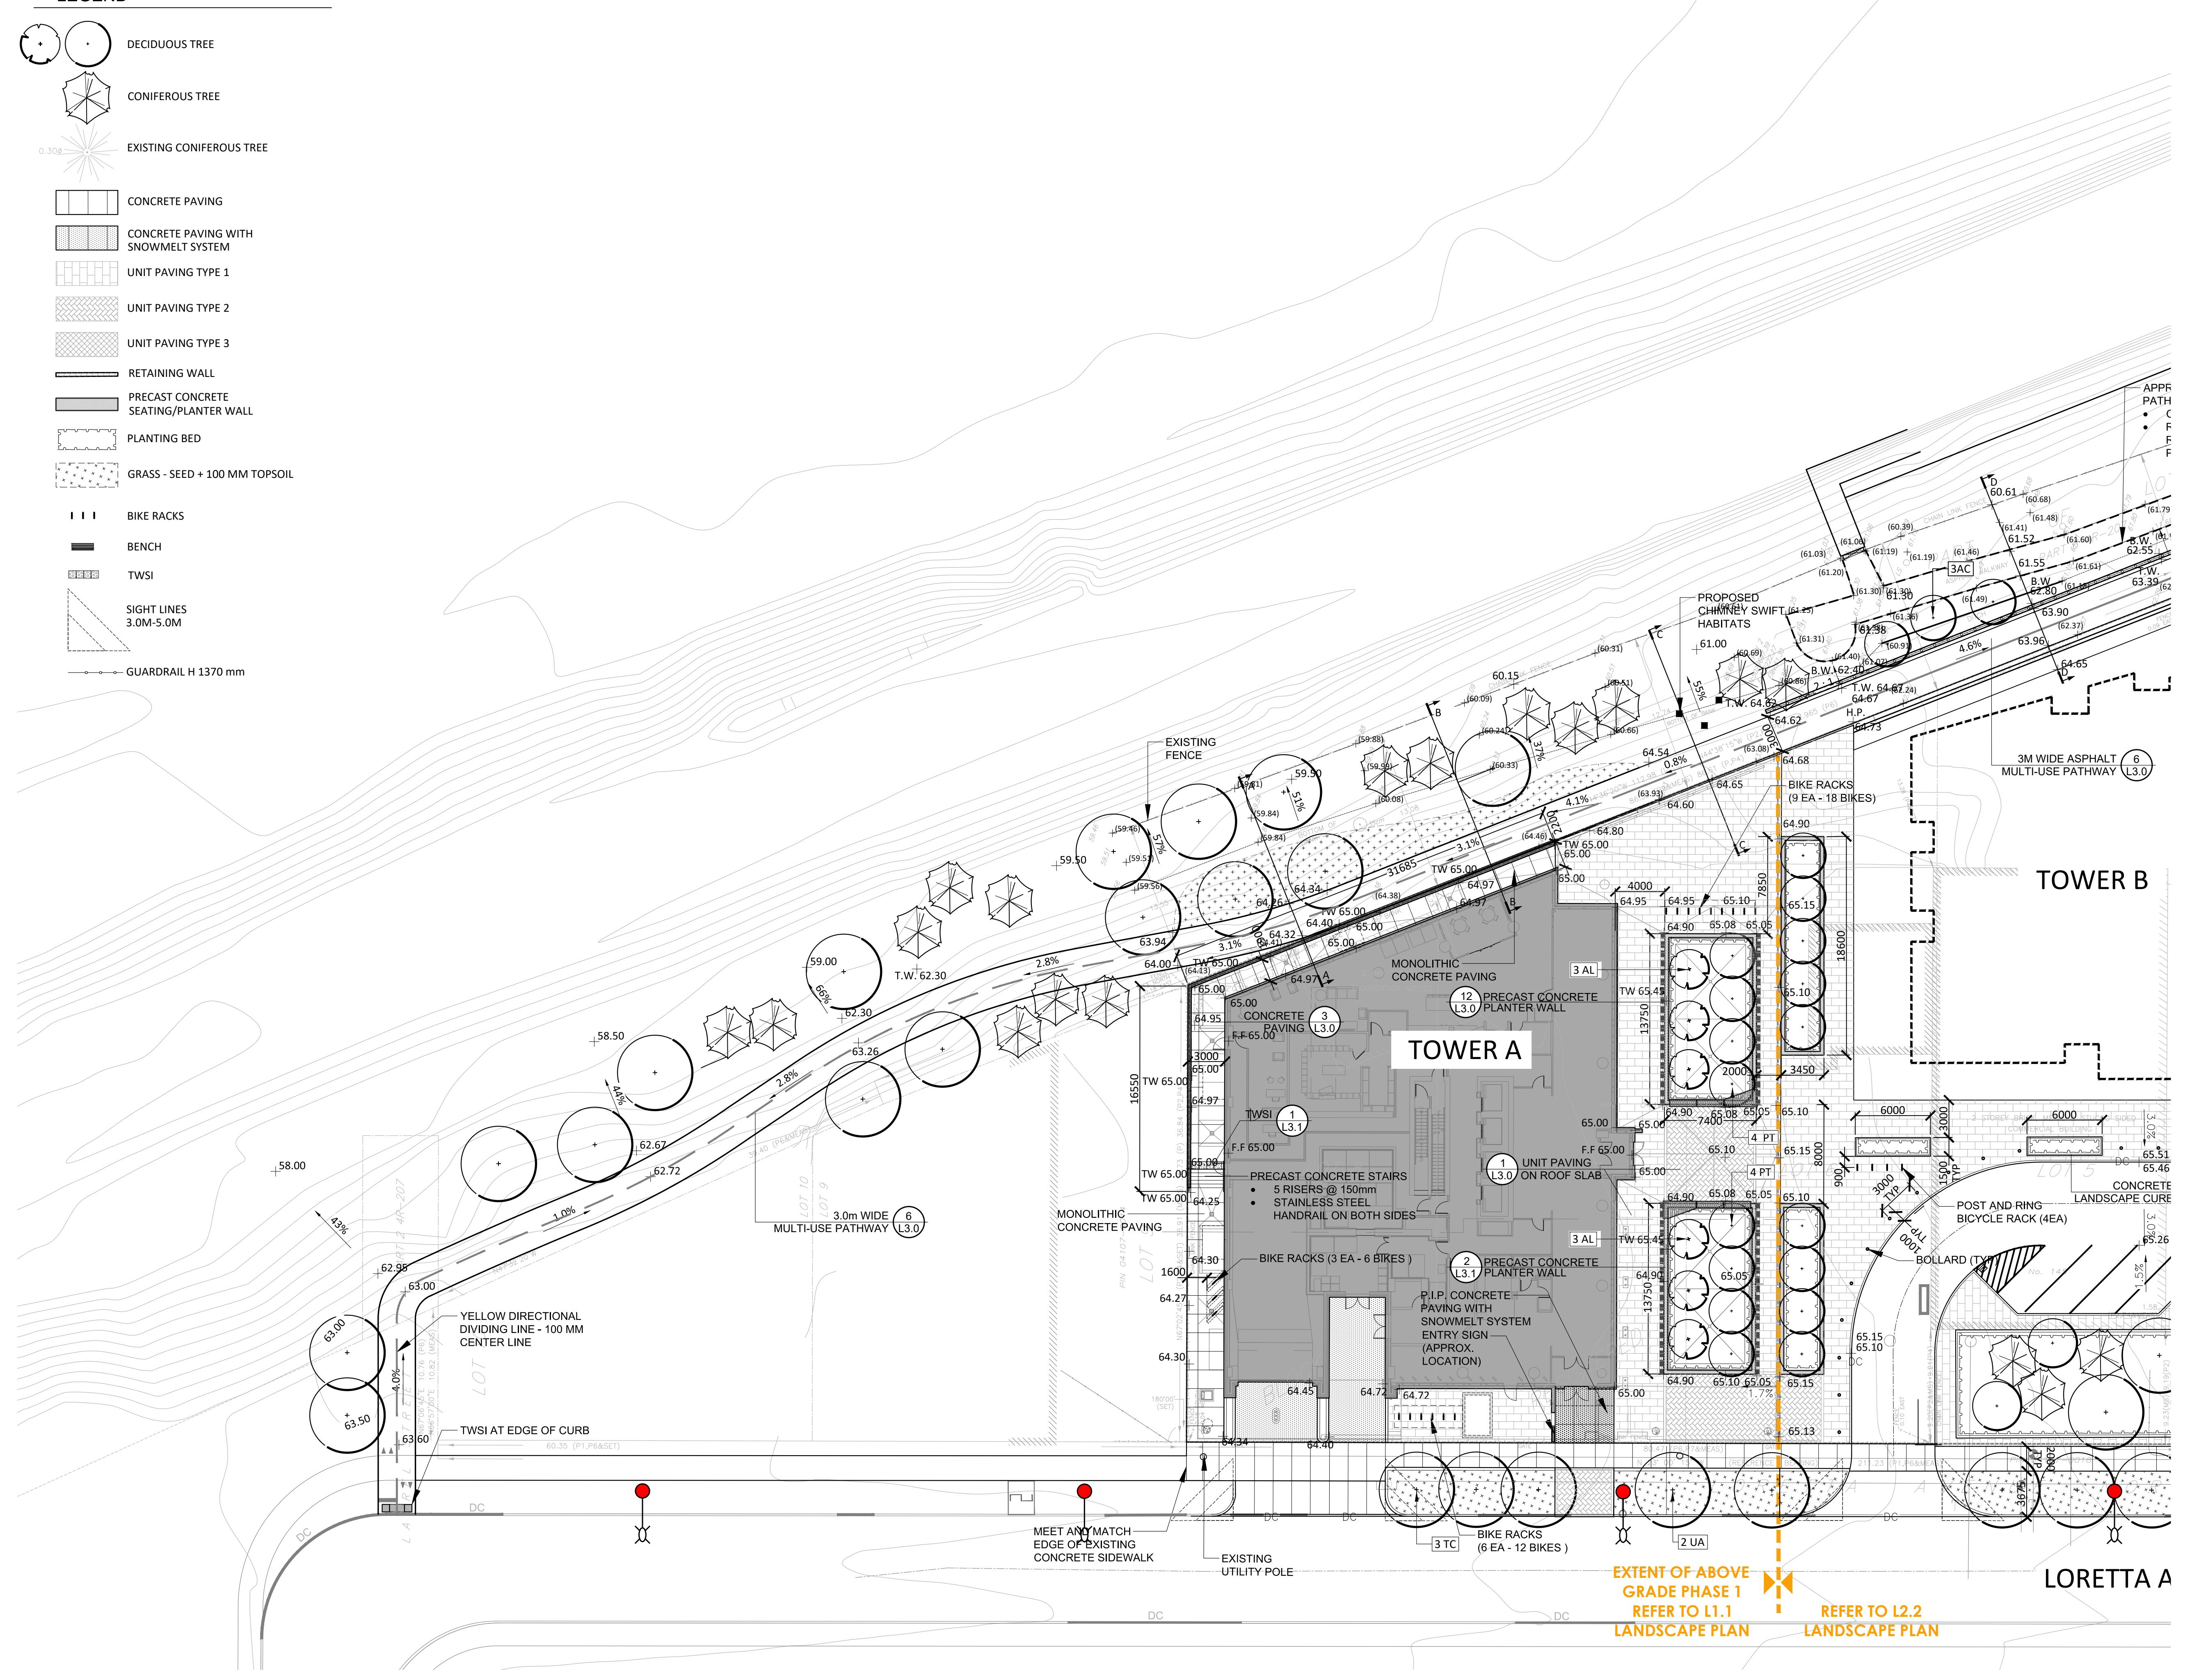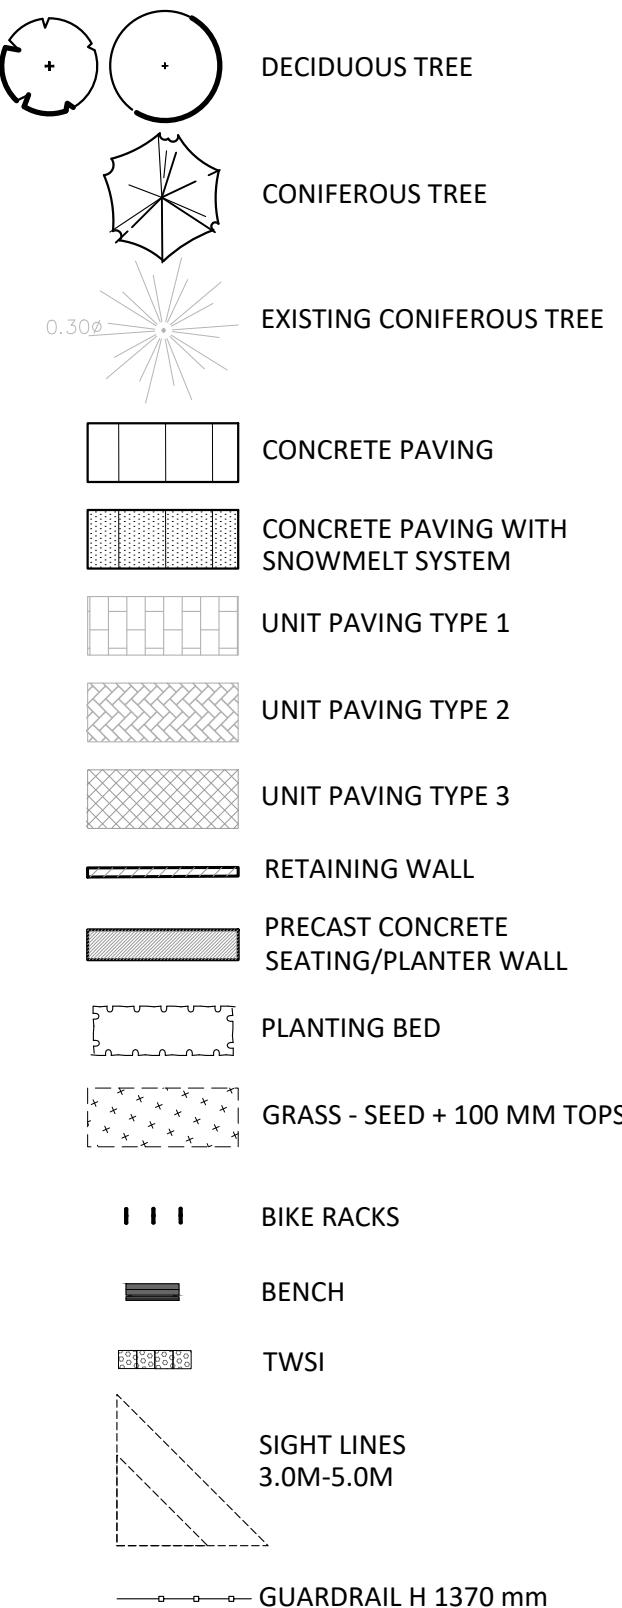

GENERAL NOTES:

1. All measurements in millimeters unless specified otherwise. Do not scale drawing. All drawings to be read in conjunction with written specifications.
2. Copyright reserved. This drawing is the exclusive property of CSW Landscape Architects Ltd. and shall not be used without the consent thereof.
3. This Drawing may not be used for construction

- check and verify all dimensions on site;
- report all errors and/or omissions to the landscape architect;
- comply with all pertinent codes and by-laws;
- check and verify locations of all underground services with all local utilities prior to any digging.


4. Minimum soil volume required for trees:

Tree Type / Size	Single Tree Soil Volume (m ³)	Multiple Tree Soil Volume (m ³ /tree)
Ornamental	15	9
Columnar	15	9
Small	20	12
Medium	25	15
Large	30	18
Conifer	25	15

4	RE-ISSUED FOR SPA	29 SEP 2025
3	RE-ISSUED FOR SPA	31 JAN 2025
2	RE-ISSUED FOR SPA	20 NOV 2024
1	RE-ISSUED FOR SPA	30 AUG 2024
0	RE-ISSUED FOR SPA	18 APR 2024
9	RE-ISSUED FOR SPA	21 AUG 2023
8	RE-ISSUED FOR SPA	22 FEB 2023
7	RE-ISSUED FOR SPA	15 SEP 2022
6	RE-ISSUED FOR SPA	1 MAR 2022
5	RE-ISSUED FOR SPA	17 DEC 2021
4	ISSUED FOR SPC	21 APR 2021
3	ISSUED FOR SPC	09 APR 2021
2	ISSUED FOR SPA / COORD.	17 OCT 2020
1	ISSUED FOR SPA / REZONING	08 AUG 2019
0	Revised	Date

Worth:

Stam

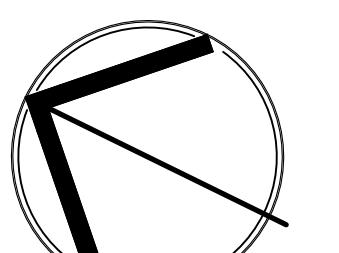

Landscape Architecture
Urban Design
Site Planning
Recreation and Park Planning
Project Management

19 McRae Avenue, Suite 502, Ottawa, Ontario, K1Z 0B9
Tel: (613) 729-4536



DEVELOPMENTS




 RBC GROUP

Project:
**951 Gladstone Avenue &
45 Loretta Avenue North**

OTTAWA, ONTARIO



LANDSCAPE PLAN MASTERPLAN

Scale:	Date:
1:250	July 2019
Design By:	Drawn By:
CM	AB
Project Number:	Sheet Number:
1987-01	L2.1

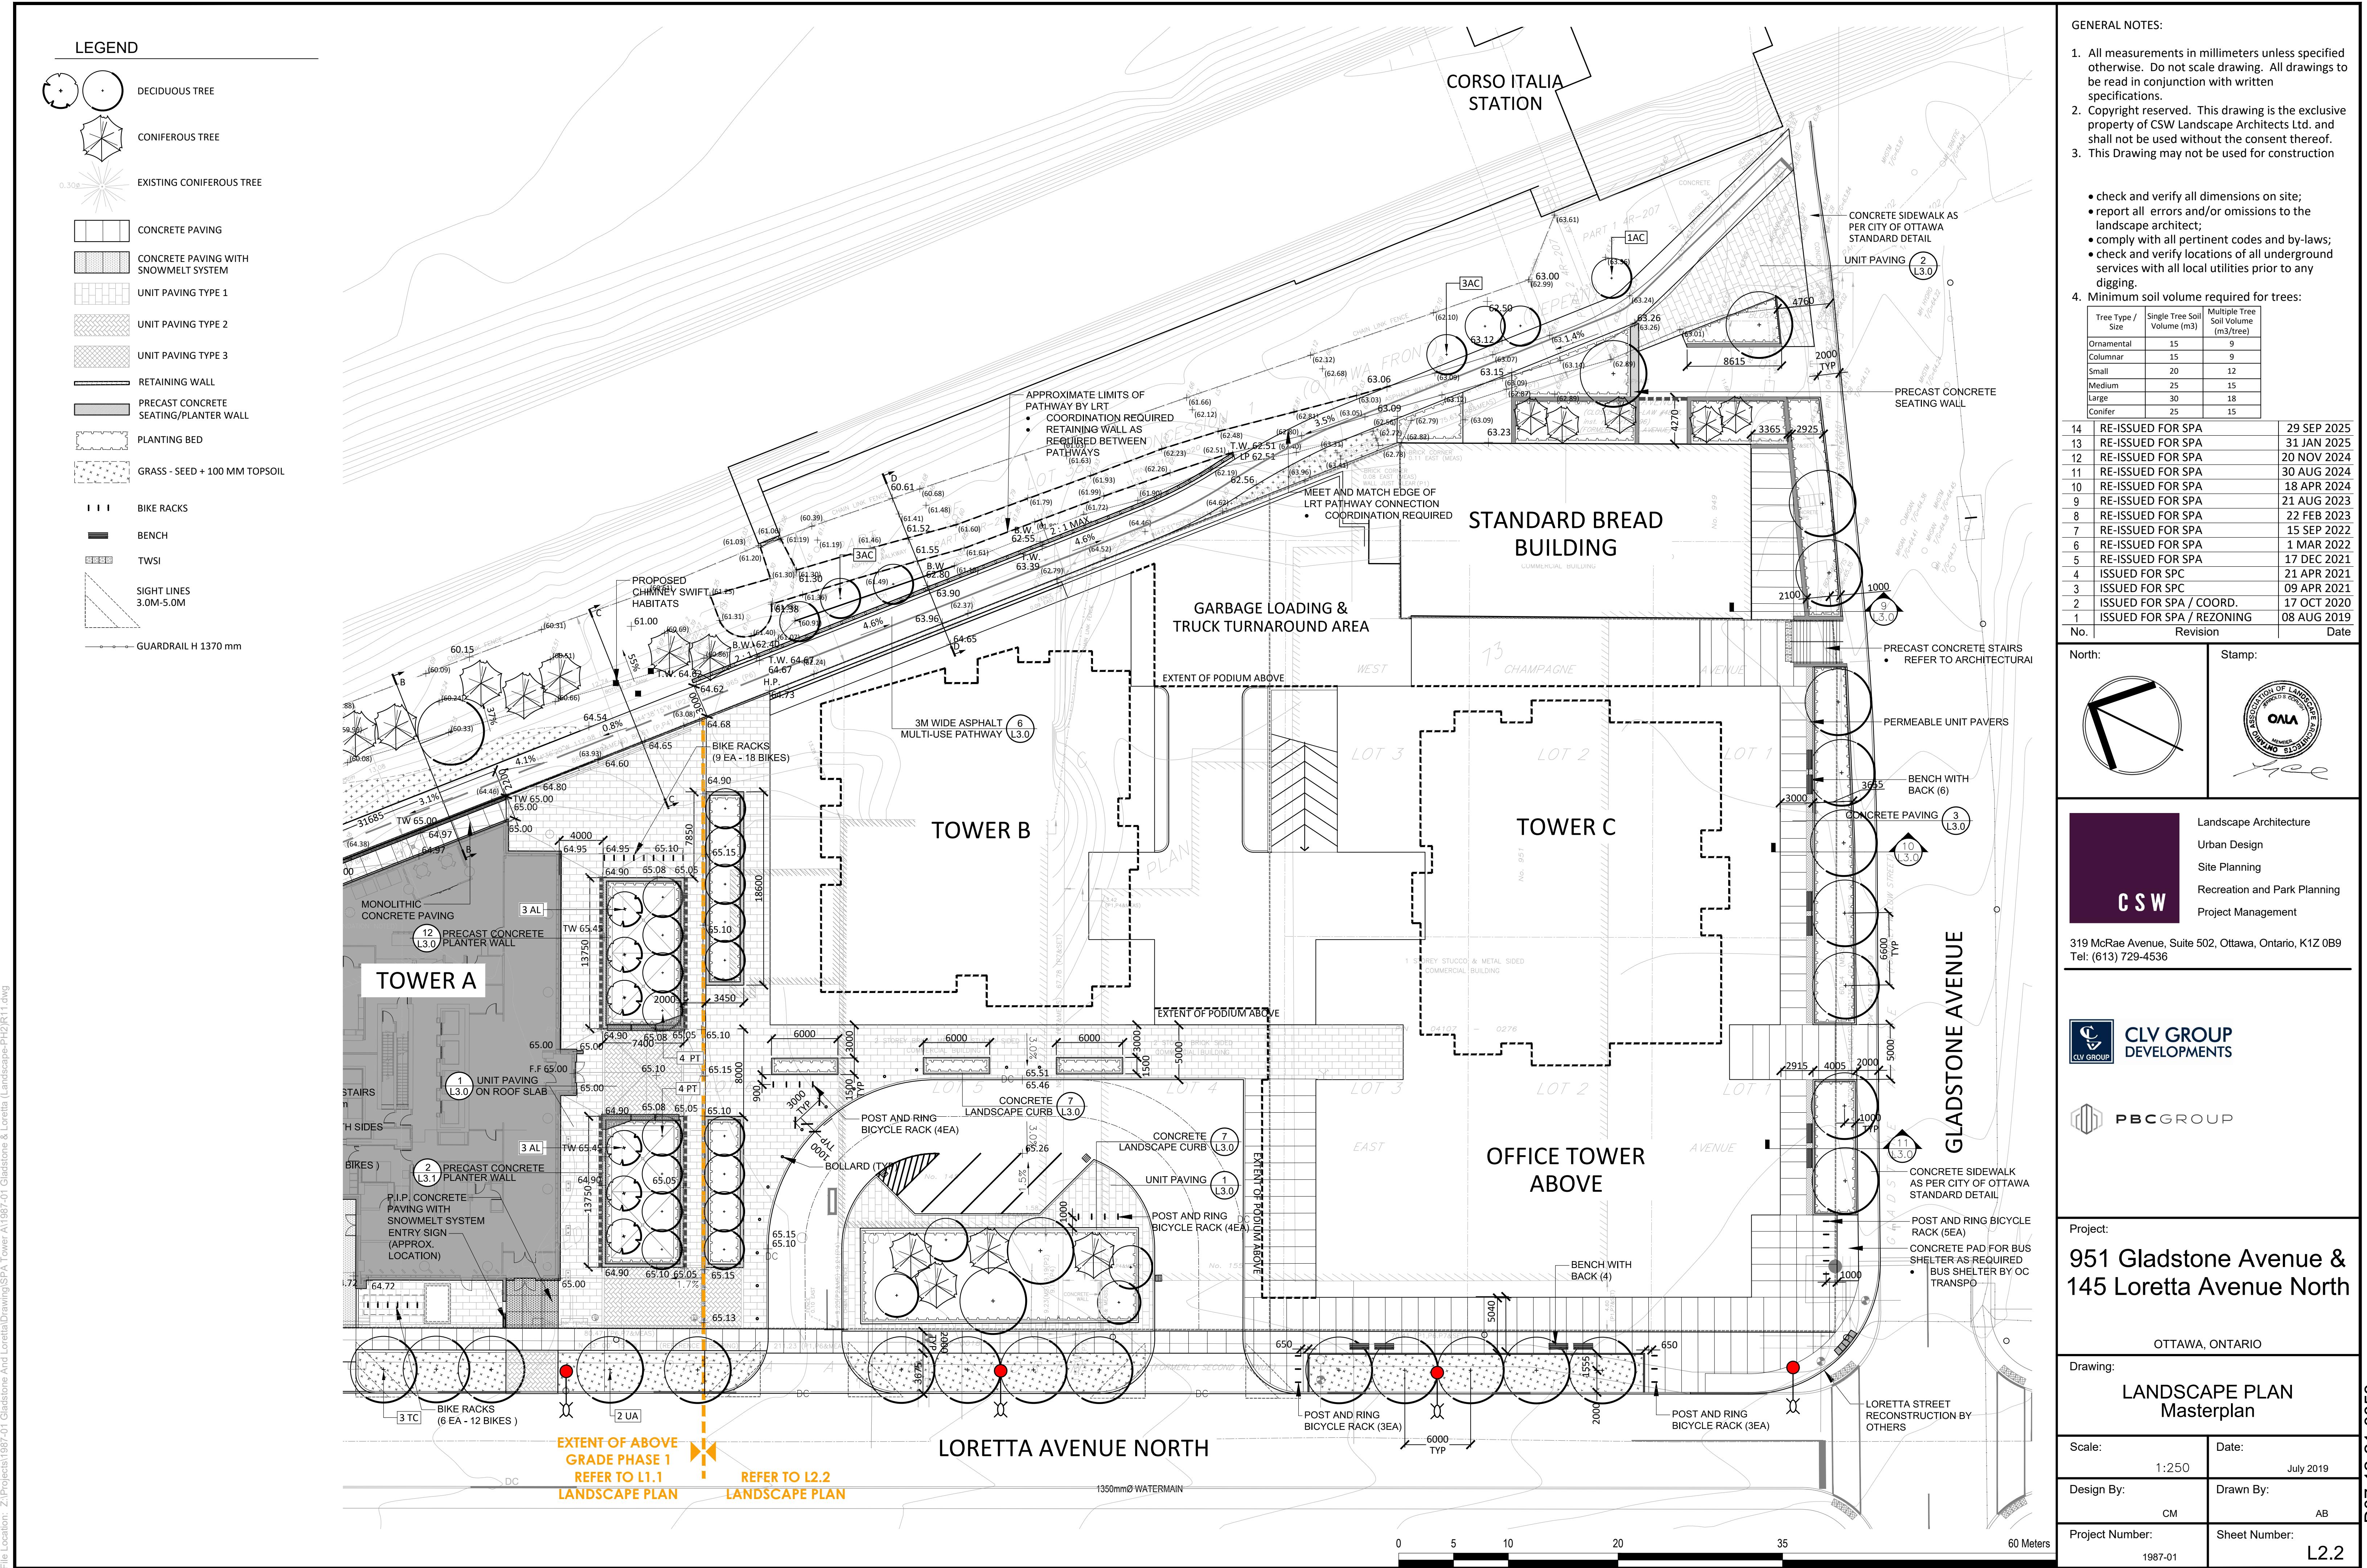

PLANT LIST - PHASE 1					
KEY	BOTANICAL NAME	COMMON NAME	QTY	SIZE	REMARKS
DECIDUOUS TREES					
AR	ACER RUBRUM	RED MAPLE	4	70mm CAL.	B&B / W.B MUP
AL	AMELANCHIER LAEVIS 'SPRING FLURRY'	SPRING FLURRY SERVICEBERRY	6	2500 MM	MULTI STEM
FG	FAGUS GRANDIFOLIA	AMERICAN BEECH	6	70mm CAL.	B&B / W.B MUP
QM	QUERCUS MACROCARPA	BURR OAK	2	70mm CAL.	B&B / W.B MUP
PD	POPULUS DELTOIDES	EASTERN COTTONWOOD	3	50mm CAL.	POTTED MUP
PT	POPULUS TREMULOIDES	TREMBLING ASPEN	8	60mm CAL.	B&B / W.B
TC	TILIA CORDATA	LITTLE LEAF LINDEN	3	70mm CAL.	B&B / W.B
UA	ULMUS AMERICANA 'PIONEER'	PIONEER ELM	4	70mm CAL.	B&B / W.B
CONIFEROUS TREES					
PN	PINUS STROBUS	EASTERN WHITE PINE	4	2.0M HT.	B&B / W.B MUP
PP	PICEA PUNGENS	COLORADO SPRUCE	2	2.0M HT	B&B / W.B MUP
TS	TSUGA CANADENSIS	EASTERN HEMLOCK	9	2.0M HT	B&B / W.B MUP
SHRUBS					
	JUNIPERUS HORIZONTALIS 'PLUMOSA COMPACTA'	COMPACT ANDORA JUNIPER		3 GAL. POT	POT. 750mm O.C.
	JUNIPERUS COMMUNIS DEPRESSA 'AUREA'	CANADIAN GOLDEN JUNIPER		3 GAL. POT	POT. 900mm O.C.
	SORBARIA SORBIFOLIA 'SEM'	FALSE SPIREA		500mm HT.	POT. 900mm O.C.
	RHUS AROMATICA 'GRO-LOW'	GRO-LOW FRAGRANT SUMAC		1 GAL. POT	POT. 600mm O.C.
PERENNIALS AND GRASSES					
	CAREX MUSKINGUMENSIS	PALM SEDGE GRASS		1 GAL. POT	POT. 600mm O.C.
	DESCHAMPSIA CESPITOSA	TUFTED HAIR GRASS		1 GAL. POT	POT. 600mm O.C.
	ERANIUM MACULATUM	WILD GERANIUM		1 GAL. POT	POT. 600mm O.C.
	HELIOSIS HELIANTHOIDES	FALSE SUNFLOWER		1 GAL. POT	POT. 600mm O.C.
	RUDBEKIA HIRTA	BLACK-EYED SUSAN		1 GAL. POT	POT. 600mm O.C.
	SPOROBOLUS HETEROLEPIAS	PRAIRIE DROPSEED		1 GAL. POT	POT. 600mm O.C.
	SCHIZACHYRIUM SCOPARIUM	LITTLE BLUESTEM		1 GAL. POT	POT. 600mm O.C.
NOTE - MUP PLANTING NOT INCLUDED IN PHASE 1 WORK					

LEGEND

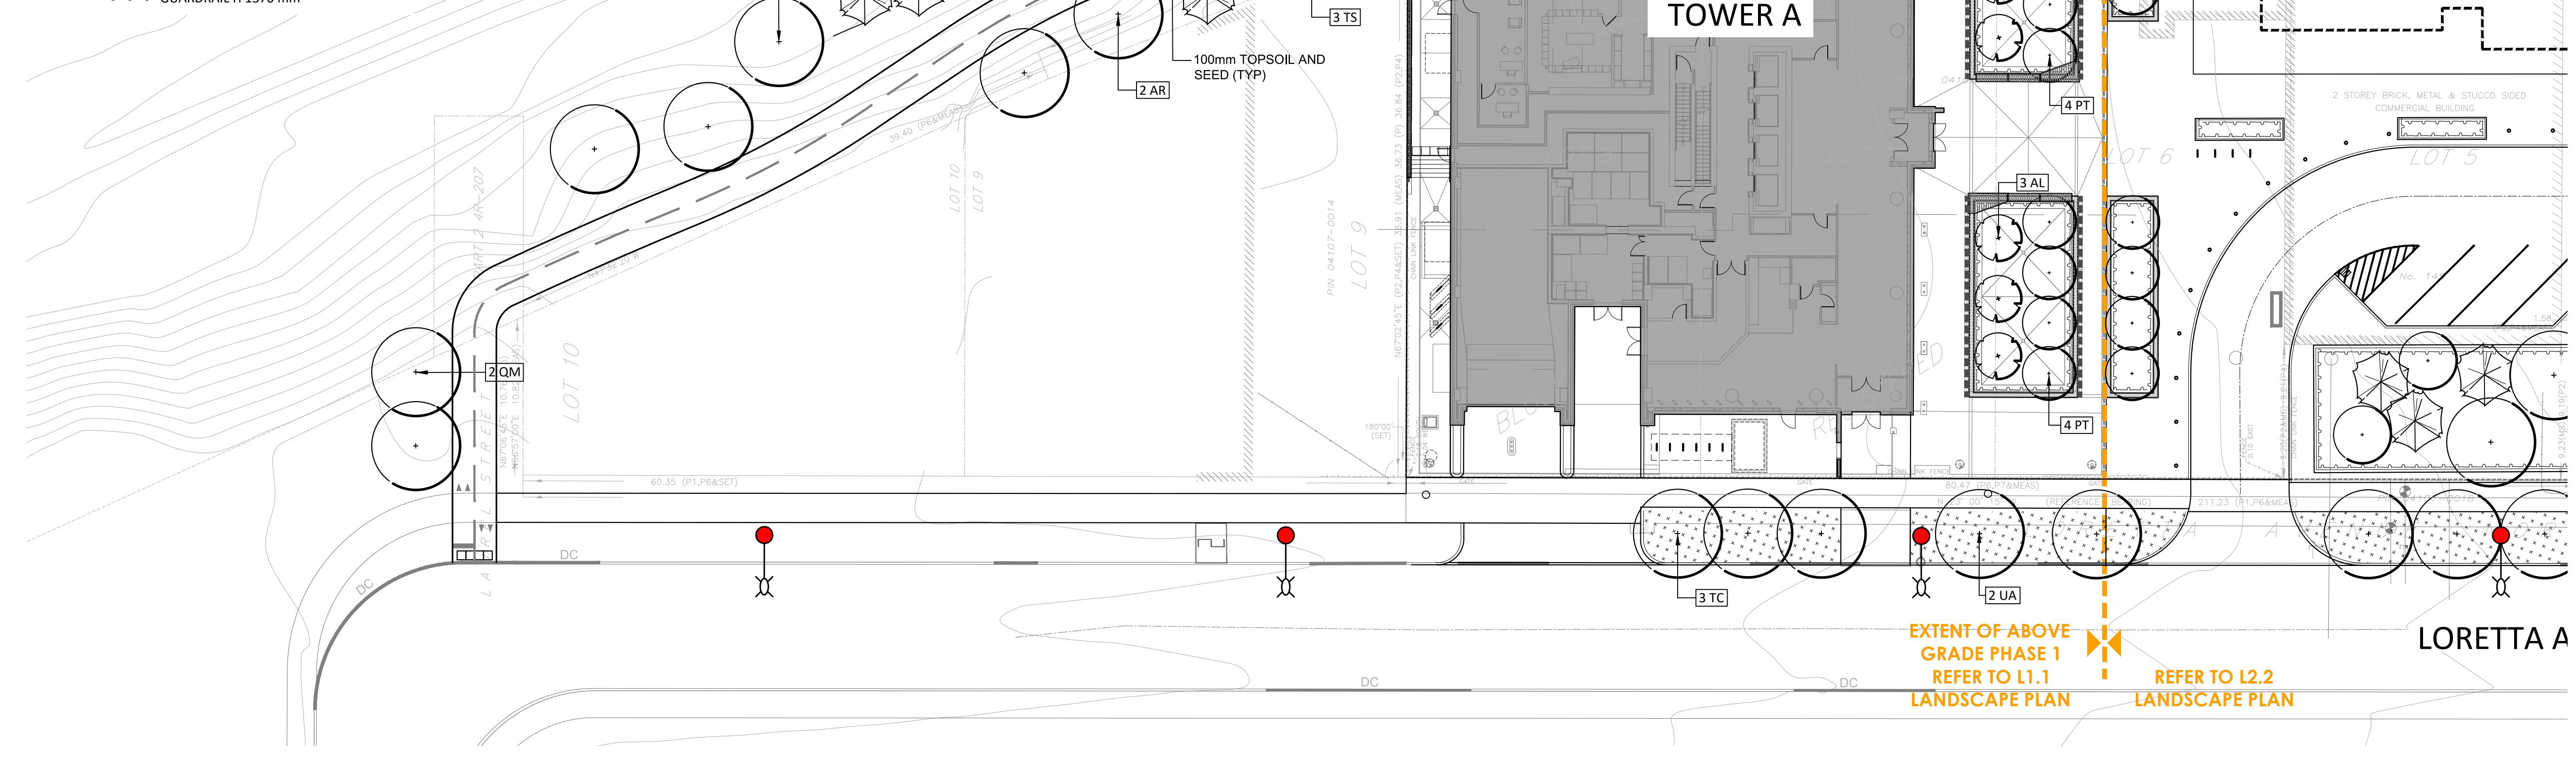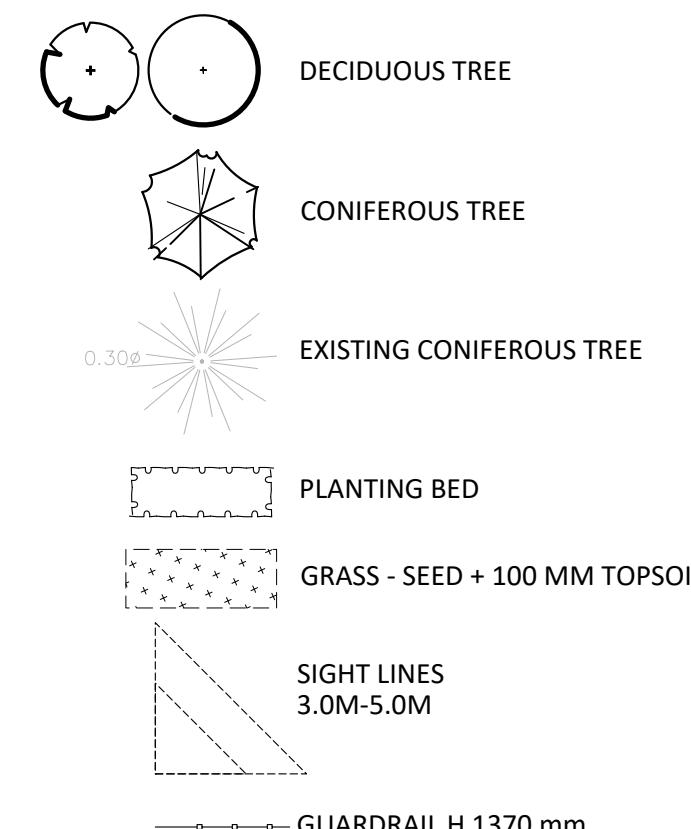

GENERAL NOTES:

1. All measurements in millimeters unless specified otherwise. Do not scale drawing. All drawings to be read in conjunction with written specifications.
2. Copyright reserved. This drawing is the exclusive property of CSW Landscape Architects Ltd. and shall not be used without the consent thereof.
3. This Drawing may not be used for construction


- check and verify all dimensions on site;
- report all errors and/or omissions to the landscape architect;
- comply with all pertinent codes and by-laws;
- check and verify locations of all underground services with all local utilities prior to any digging.

Tree Type / Size	Single Tree Soil Volume (m ³)	Multiple Tree Soil Volume (m ³ /tree)
Ornamental	15	9
Columnar	15	9
Small	20	12
Medium	25	15
Large	30	18
Conifer	25	15

4	RE-ISSUED FOR SPA	29 SEP 2025
3	RE-ISSUED FOR SPA	31 JAN 2025
2	RE-ISSUED FOR SPA	20 NOV 2024
1	RE-ISSUED FOR SPA	30 AUG 2024
0	RE-ISSUED FOR SPA	18 APR 2024
9	RE-ISSUED FOR SPA	21 AUG 2023
8	RE-ISSUED FOR SPA	22 FEB 2023
7	RE-ISSUED FOR SPA	15 SEP 2022
6	RE-ISSUED FOR SPA	1 MAR 2022
5	RE-ISSUED FOR SPA	17 DEC 2021
4	ISSUED FOR SPC	21 APR 2021
3	ISSUED FOR SPC	09 APR 2021
2	ISSUED FOR SPA / COORD.	17 OCT 2020
1	ISSUED FOR SPA / REZONING	08 AUG 2019
0	Revised	Date

Worth:

North: Stamp:

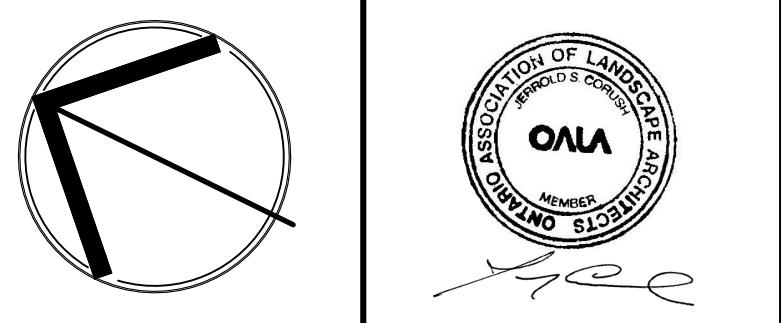

Landscape Architecture
Urban Design
Site Planning
Recreation and Park Planning
Project Management

19 McRae Avenue, Suite 502, Ottawa, Ontario, K1Z 0B9
Tel: (613) 729-4536



 PBC GROUP

Project:
**951 Gladstone Avenue &
45 Loretta Avenue North**

OTTAWA, ONTARIO



PLANTING PLAN

Masterplan

Scale:	Date:
1:250	July 2019
Design By:	Drawn By:
CM	AB
Project Number:	Sheet Number:
1987-01	L2.3

PLANT LIST					
KEY	BOTANICAL NAME	COMMON NAME	QTY	SIZE	REMARKS
DECIDUOUS TREES					
AC	AMELANCHIER CANADENSIS	SERVICE BERRY	7	2500MM	MULTI STEM
AR	ACER RUBRUM	RED MAPLE	4	70mm CAL.	B&B / W.B
AL	AMELANCHIER LAEVIS 'SPRING FLURRY'	SPRING FLURRY SERVICEBERRY	4	50mm CAL.	B&B / W.B
CO	CELTIS OCCIDENTALIS	COMMON HACKBERRY	4	70mm CAL.	B&B / W.B
PT	POPULUS TREMULOIDES	TREMBLING ASPEN	9	70mm CAL.	B&B / W.B
QM	QUERCUS MACROCARPA	BURR OAK	5	70mm CAL.	B&B / W.B
TC	TILIA CORDATA	LITTLE LEAF LINDEN	4	70mm CAL.	B&B / W.B
UA	ULMUS AMERICANA 'PIONEER'	PIONEER ELM	5	70mm CAL.	B&B / W.B
CONIFEROUS TREES					
PS	PINUS SYLVESTRIS	SCOTS PINE	4	3.0M HT	B&B / W.B
PP	PICEA PUNGENS	COLORADO SPRUCE	5	2.0M HT	B&B / W.B
SHRUBS					
	JUNIPERUS HORIZONTALIS 'PLUMOSA COMPACTA'	COMPACT ANDORA JUNIPER	3	GAL. POT	POT. 750mm O.C.
	JUNIPERUS COMMUNIS DEPRESSA 'AUREA'	CANADIAN GOLDEN JUNIPER	3	GAL. POT	POT. 900mm O.C.
	SORBARIA SORBIFOLIA 'SEM'	FALSE SPIREA	500mm HT.	POT. 900mm O.C.	
	RHUS AROMATICA 'GRO-LOW'	GRO-LOW FRAGRANT SUMAC	1	GAL. POT	POT. 600mm O.C.
PERENNIALS AND GRASSES					
	CAREX MUSKINGUMENSIS	PALM SEDGE GRASS	1	GAL. POT	POT. 600mm O.C.
	DESCHAMPSIA CESPITOSA	TUFTED HAIR GRASS	1	GAL. POT	POT. 600mm O.C.
	ERANIUM MACULATUM	WILD GERANIUM	1	GAL. POT	POT. 600mm O.C.
	HELIOSIS HELIANTHOIDES	FALSE SUNFLOWER	1	GAL. POT	POT. 600mm O.C.
	RUDBEKIA HIRTA	BLACK-EYED SUSAN	1	GAL. POT	POT. 600mm O.C.
	SPOROBOLUS HETEROLEPIAS	RAIRIE DROPSSEED	1	GAL. POT	POT. 600mm O.C.
	SCHIZACHYRIUM SCOPARIUM	LITTLE BLUESTEM	1	GAL. POT	POT. 600mm O.C.

LEGEND

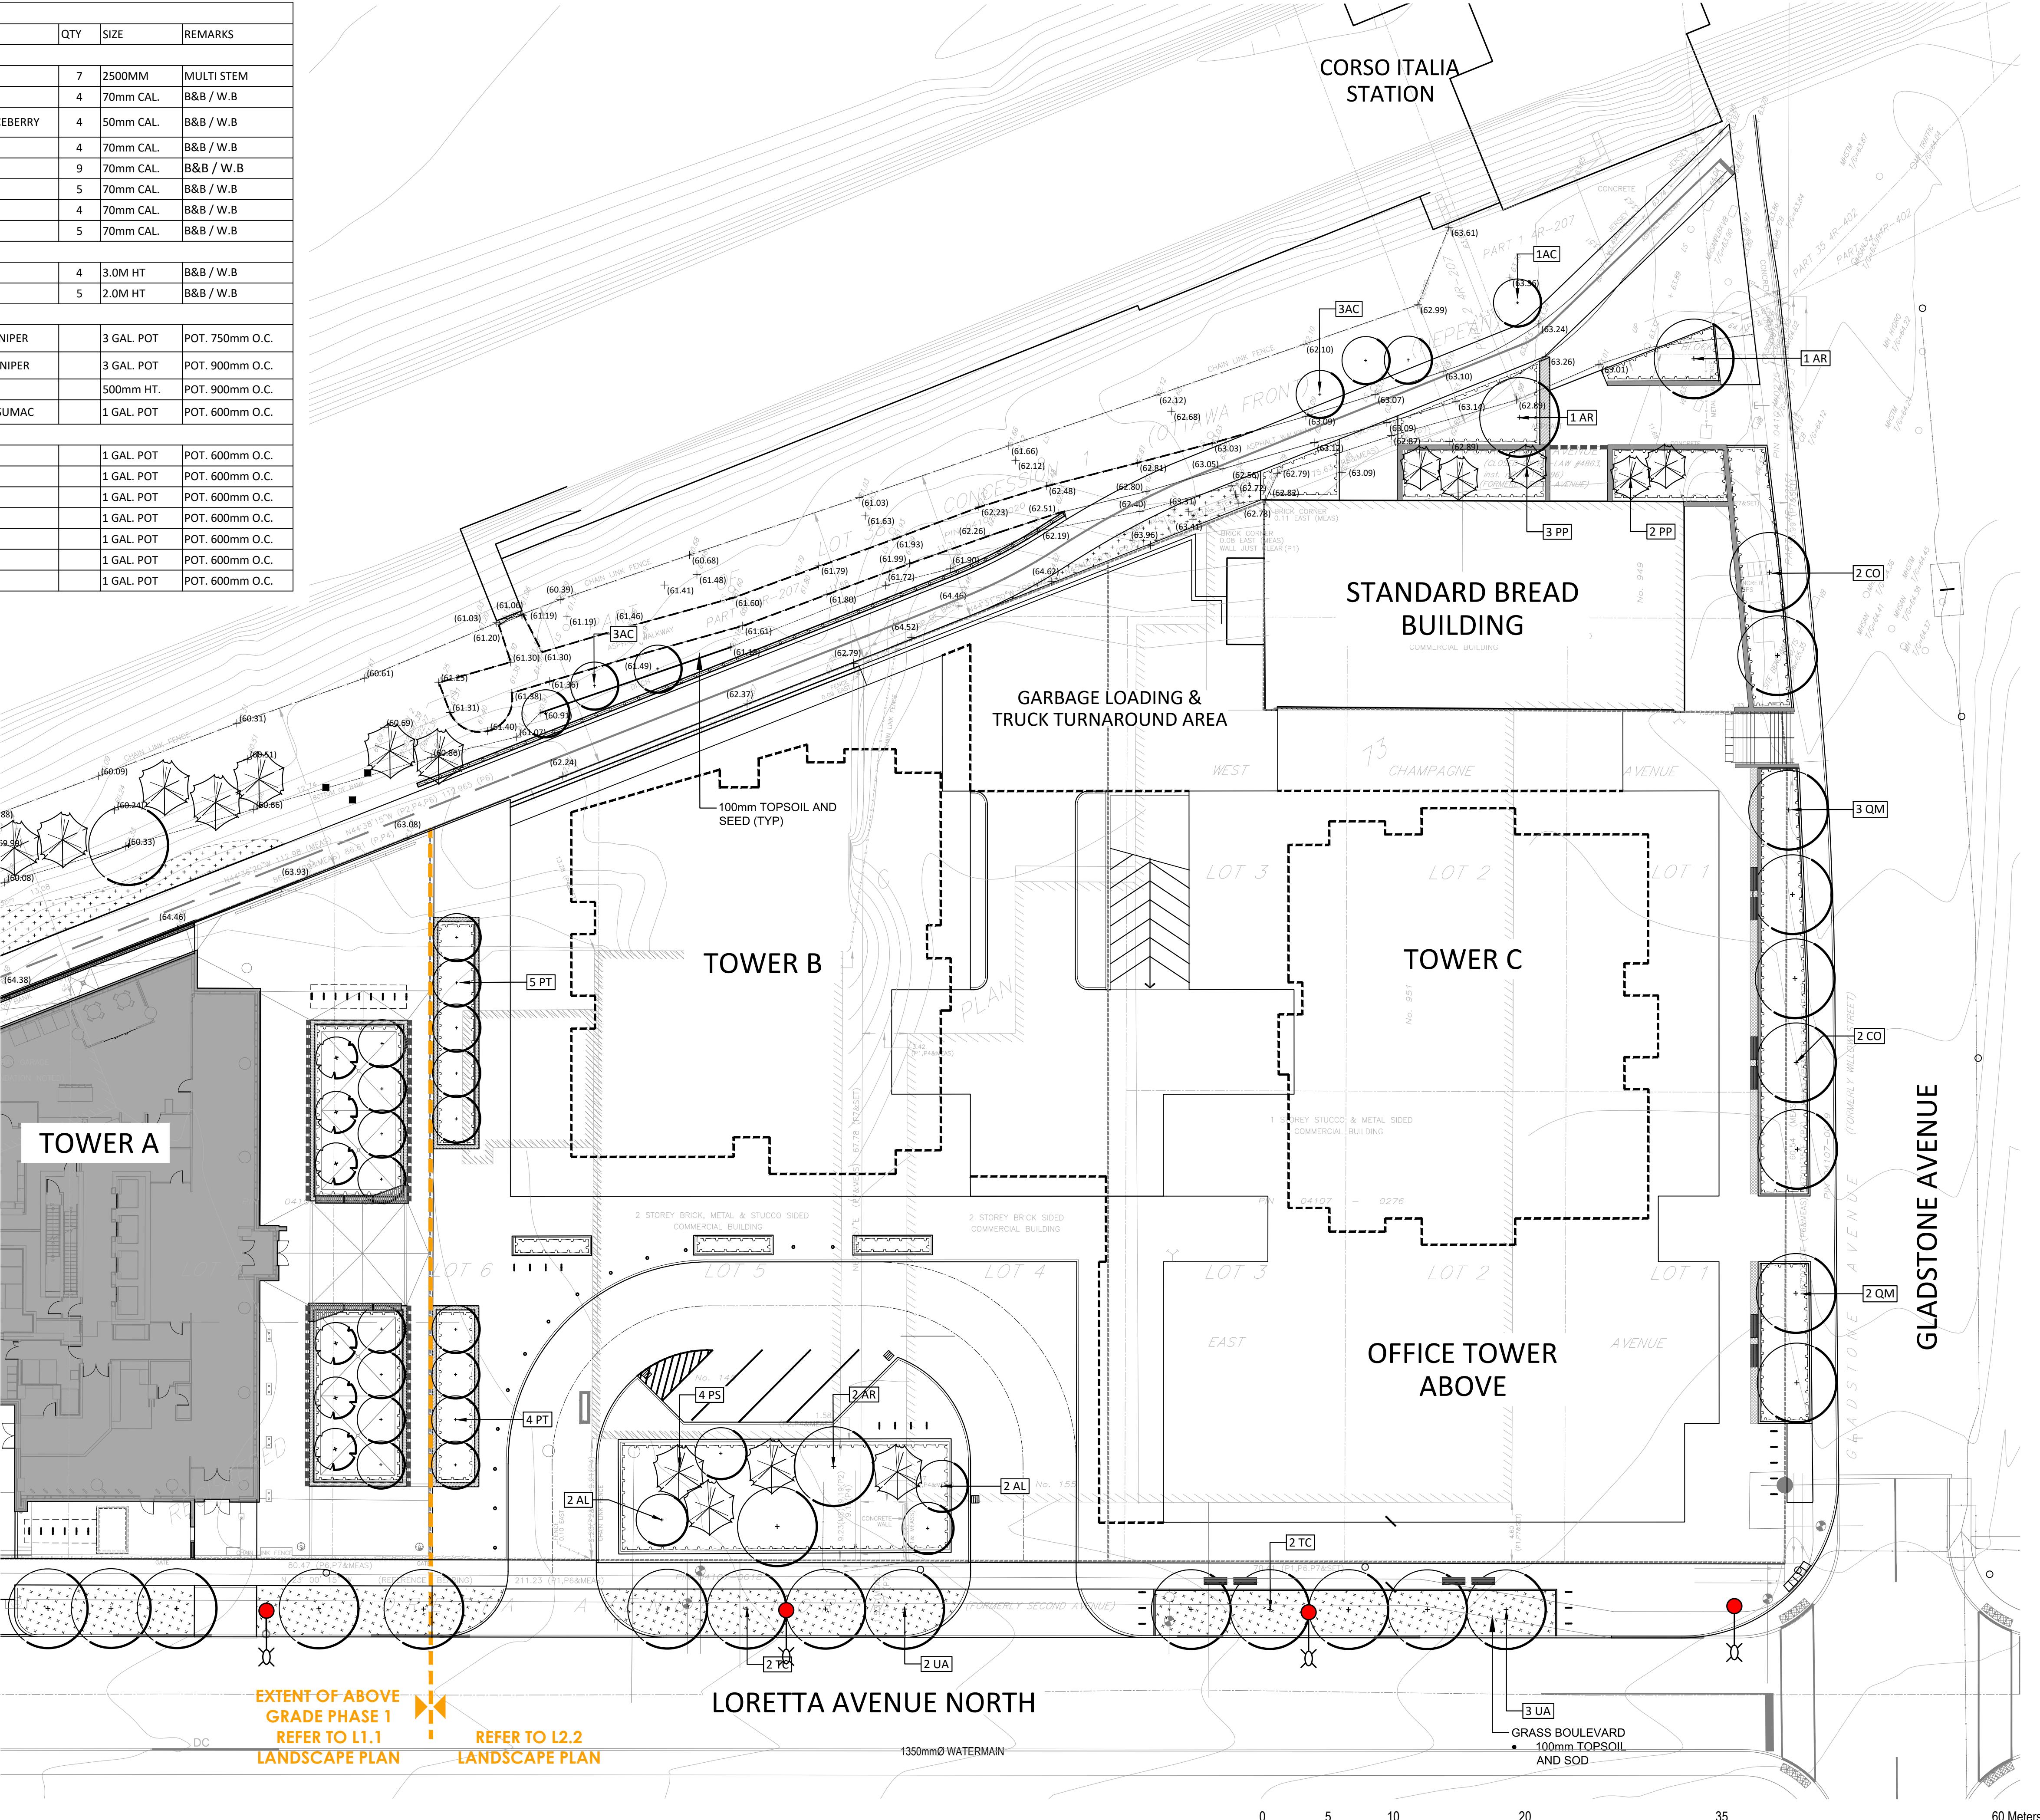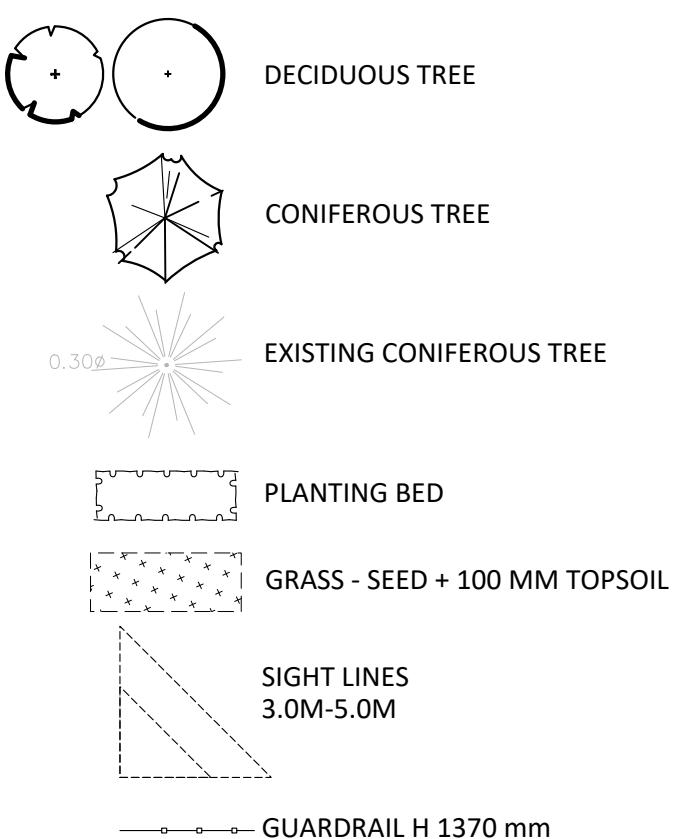

GENERAL NOTES:

- All measurements in millimeters unless specified otherwise. Do not scale drawing. All drawings to be read in conjunction with written specifications.
- Copyright reserved. This drawing is the exclusive property of CSW Landscape Architects Ltd. and shall not be used without the consent thereof.
- This Drawing may not be used for construction

- check and verify all dimensions on site;
- report all errors and/or omissions to the landscape architect;
- comply with all pertinent codes and by-laws;
- check and verify locations of all underground services with all local utilities prior to any digging.

4. Minimum soil volume required for trees:

Tree Type / Size	Single Tree Soil Volume (m³)	Multiple Tree Soil Volume (m³/tree)
Ornamental	15	9
Columnar	15	9
Small	20	12
Medium	25	15
Large	30	18
Conifer	25	15

No.	Revision	Date
14	RE-ISSUED FOR SPA	29 SEP 2025
13	RE-ISSUED FOR SPA	31 JAN 2025
12	RE-ISSUED FOR SPA	20 NOV 2024
11	RE-ISSUED FOR SPA	30 AUG 2024
10	RE-ISSUED FOR SPA	18 APR 2024
9	RE-ISSUED FOR SPA	21 AUG 2023
8	RE-ISSUED FOR SPA	22 FEB 2023
7	RE-ISSUED FOR SPA	15 SEP 2022
6	RE-ISSUED FOR SPA	1 MAR 2022
5	RE-ISSUED FOR SPA	17 DEC 2021
4	ISSUED FOR SPC	21 APR 2021
3	ISSUED FOR SPC	09 APR 2021
2	ISSUED FOR SPA / COORD.	17 OCT 2020
1	ISSUED FOR SPA / REZONING	08 AUG 2019

North:	Stamp:

Landscape Architecture
Urban Design
Site Planning
Recreation and Park Planning
Project Management

CSW

319 McRae Avenue, Suite 502, Ottawa, Ontario, K1Z 0B9
Tel: (613) 729-4536

CLV GROUP DEVELOPMENTS

PBC GROUP

Project:
951 Gladstone Avenue & 145 Loretta Avenue North

OTTAWA, ONTARIO

Drawing:
PLANTING PLAN Masterplan

Scale:	1:250	Date:	July 2019
Design By:	CM	Drawn By:	AB
Project Number:	1887-01	Sheet Number:	L2.4

D07-12-21-0053

18526

GENERAL NOTES:

- All measurements in millimeters unless specified otherwise. Do not scale drawing. All drawings to be read in conjunction with written specifications.
- Copyright reserved. This drawing is the exclusive property of CSW Landscape Architects Ltd. and shall not be used without the consent thereof.
- This Drawing may not be used for construction

- check and verify all dimensions on site;
- report all errors and/or omissions to the landscape architect;
- comply with all pertinent codes and by-laws;
- check and verify locations of all underground services with all local utilities prior to any digging.

4. Minimum soil volume required for trees:

Tree Type / Size	Single Tree Soil Volume (m³)	Multiple Tree Soil Volume (m³/tree)
Ornamental	15	9
Columnar	15	9
Small	20	12
Medium	25	15
Large	30	18
Conifer	25	15

14	RE-ISSUED FOR SPA	29 SEP 2025
13	RE-ISSUED FOR SPA	31 JAN 2025
12	RE-ISSUED FOR SPA	20 NOV 2024
11	RE-ISSUED FOR SPA	30 AUG 2024
10	RE-ISSUED FOR SPA	18 APR 2024
9	RE-ISSUED FOR SPA	21 AUG 2023
8	RE-ISSUED FOR SPA	22 FEB 2023
7	RE-ISSUED FOR SPA	15 SEP 2022
6	RE-ISSUED FOR SPA	1 MAR 2022
5	RE-ISSUED FOR SPA	17 DEC 2021
4	ISSUED FOR SPC	21 APR 2021
3	ISSUED FOR SPC	09 APR 2021
2	ISSUED FOR SPA / COORD.	17 OCT 2020
1	ISSUED FOR SPA / REZONING	08 AUG 2019

No. Revision Date

North: Stamp: 

Landscape Architecture
Urban Design
Site Planning
Recreation and Park Planning
Project Management

CSW

319 McRae Avenue, Suite 502, Ottawa, Ontario, K1Z 0B9
Tel: (613) 729-4536

CLV GROUP DEVELOPMENTS

PBC GROUP

Project:
951 Gladstone Avenue & 145 Loretta Avenue North



OTTAWA, ONTARIO

Drawing:


DETAILS

Scale:	Date:
	July 2019
Design By:	Drawn By:
CM	AB
Project Number:	Sheet Number:
1987-01	L3.1

007-12-21-0053

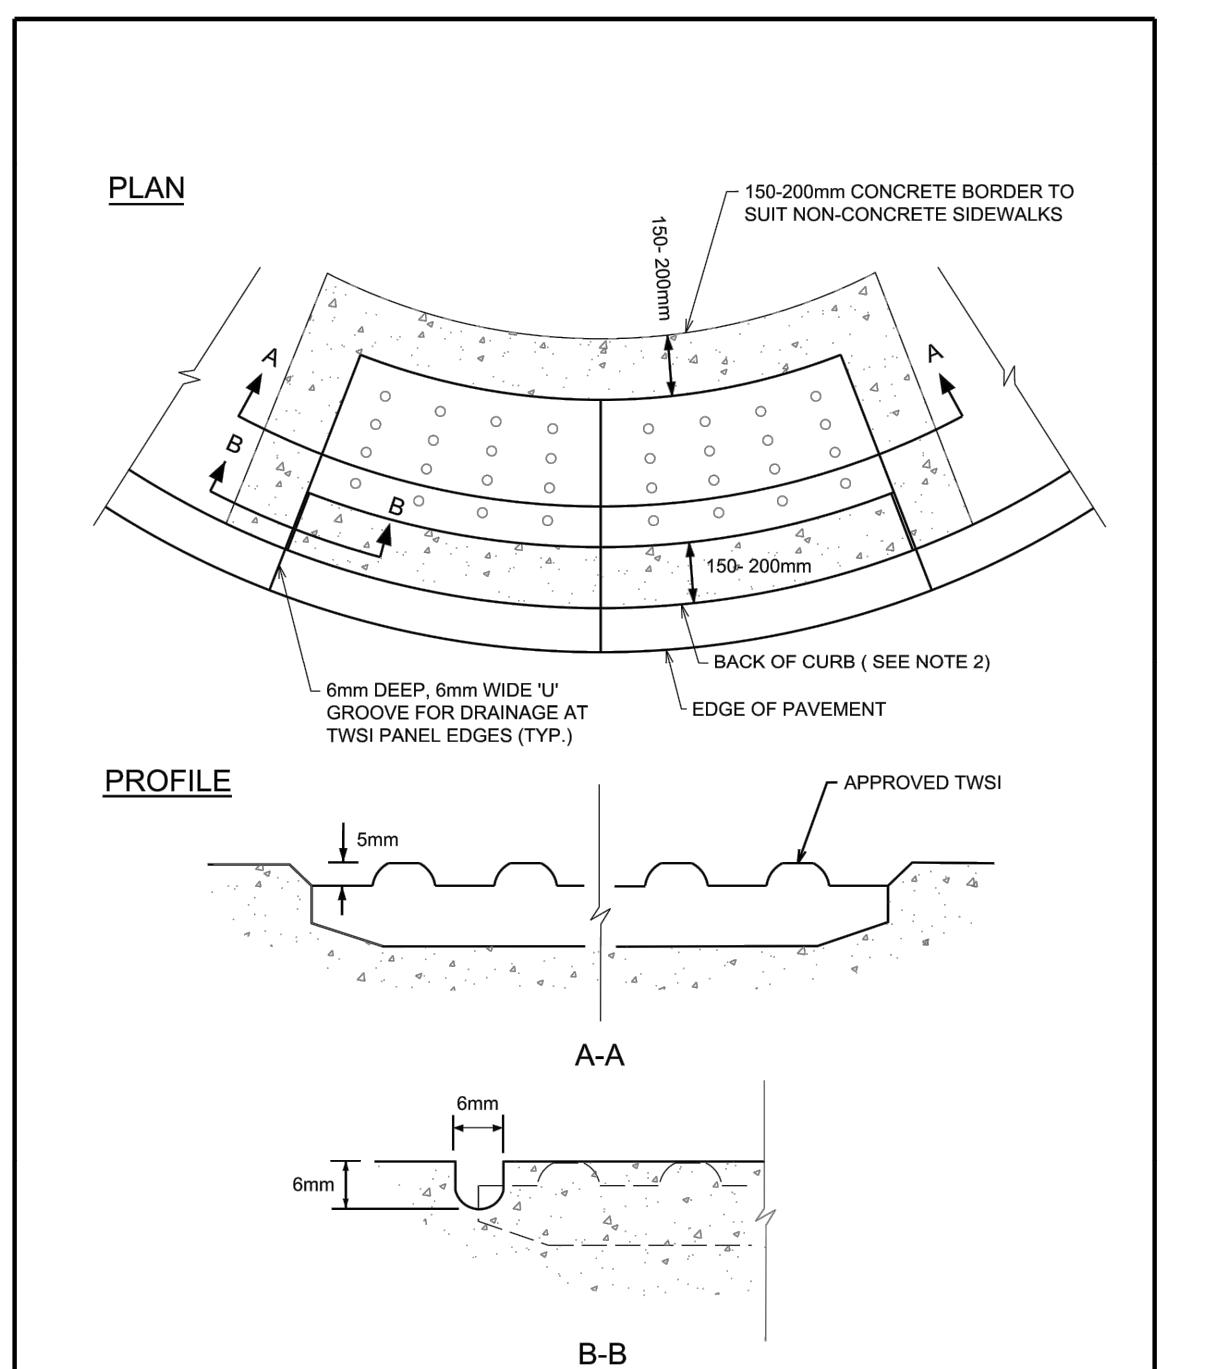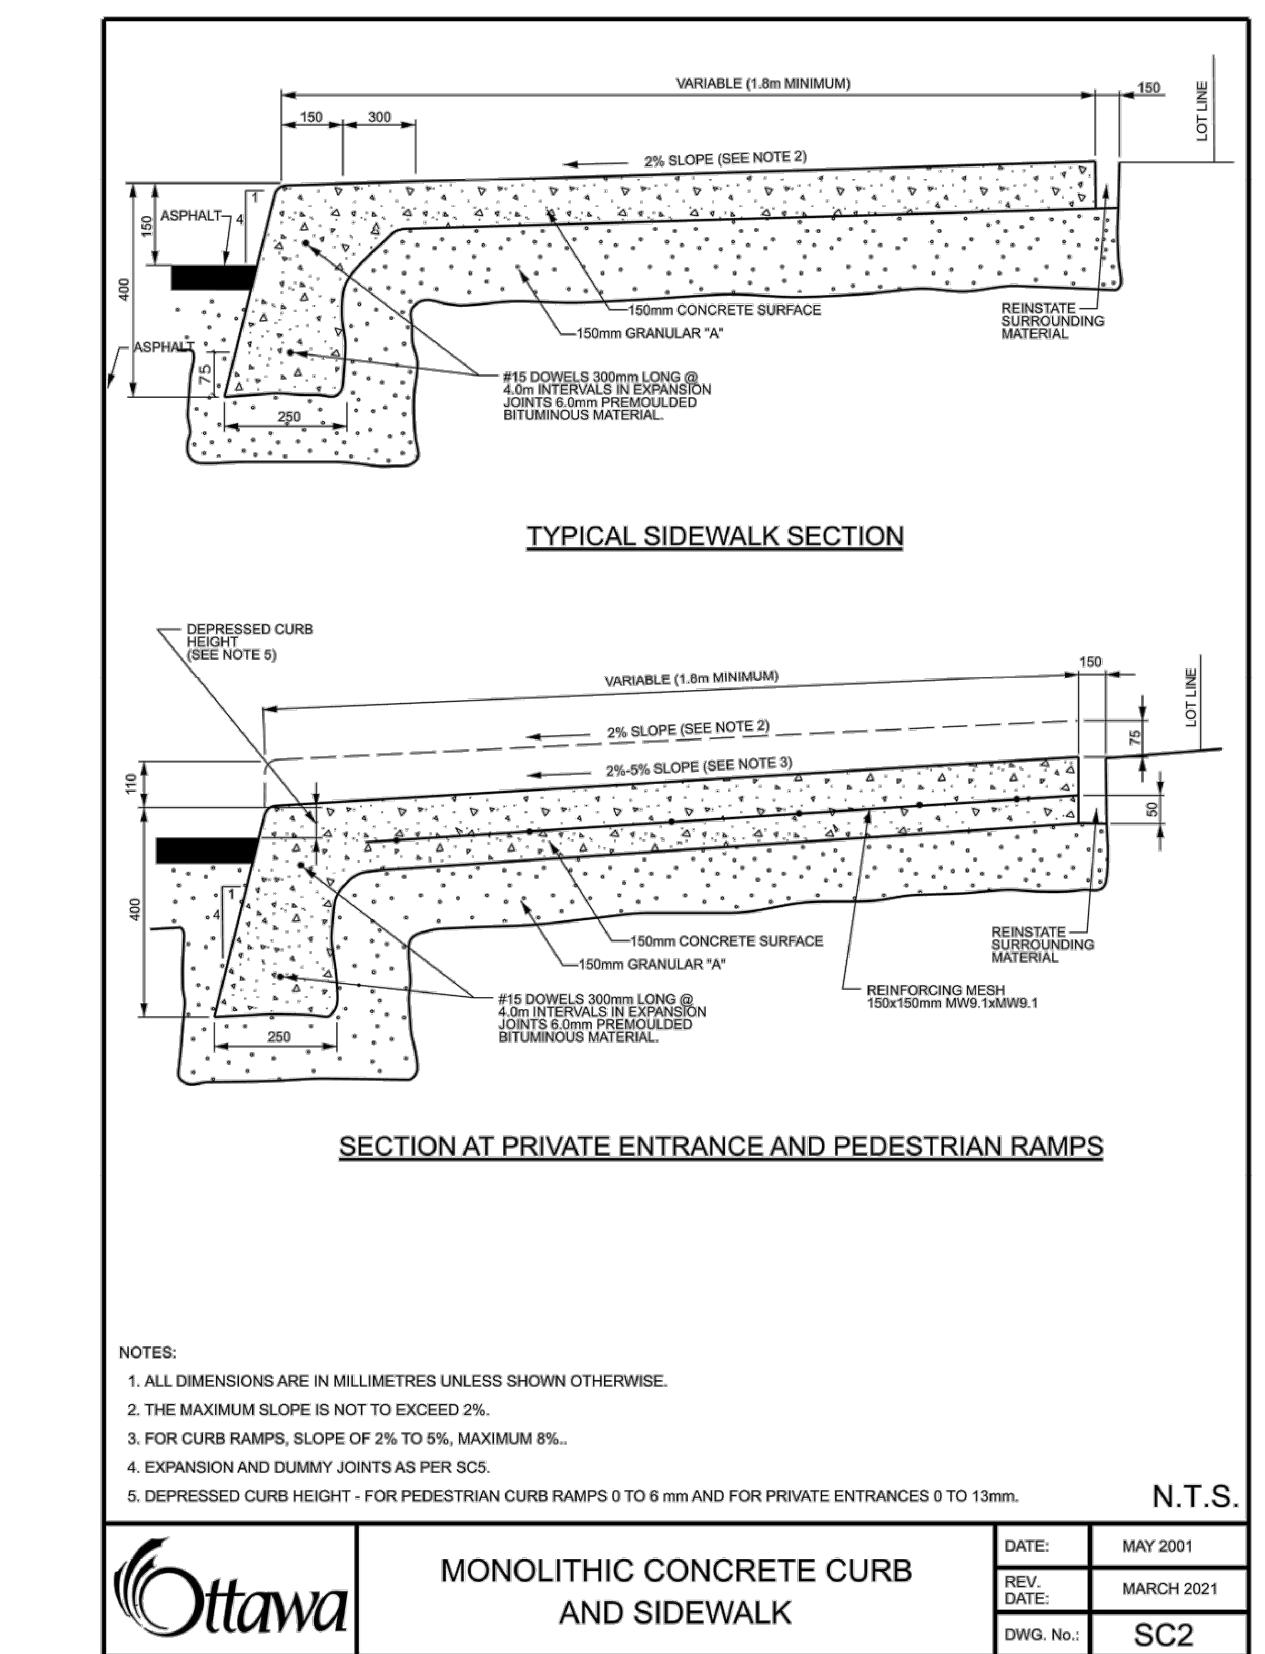

Ottawa	TWSI DETAIL	N.T.S.

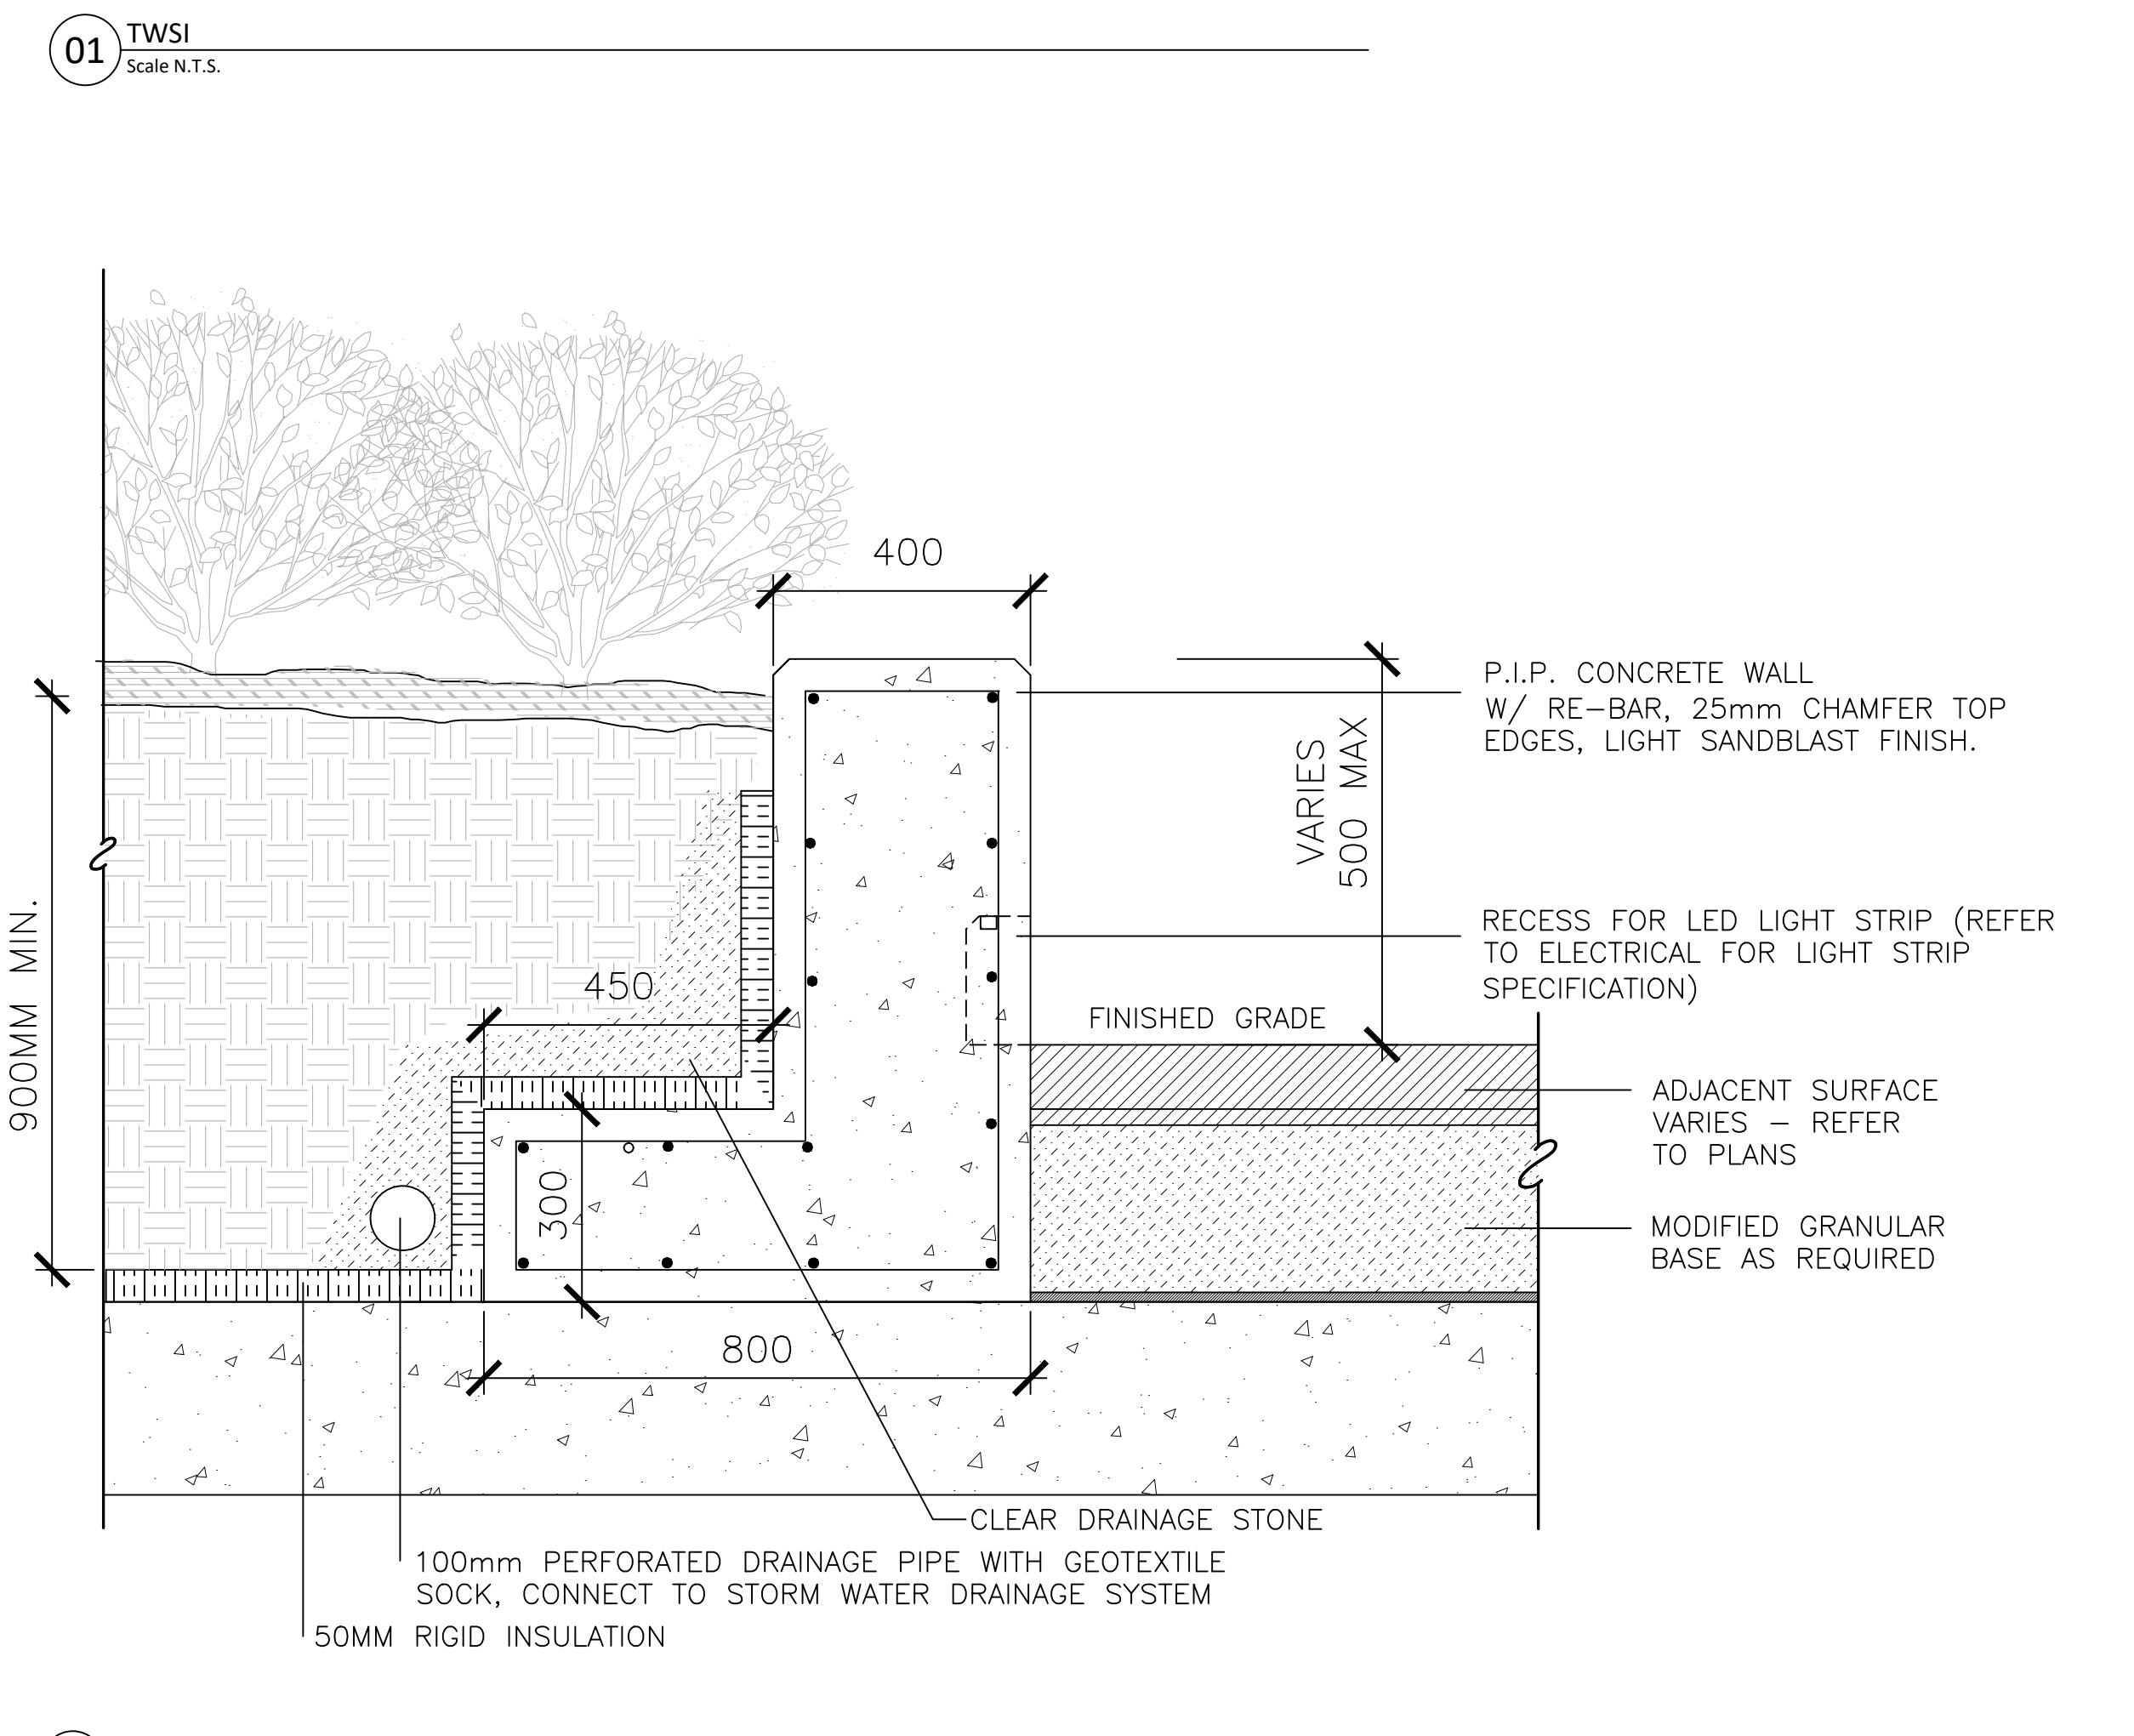

02 PRECAST CONCRETE PLANTER WALL

Scale: 1:10