

MARCH 21 (DST)



8am



10am



12pm



2pm



4pm

JUNE 21 (DST)



8am



10am



12pm



2pm



4pm

SEPTEMBER 21 (DST)



8am



10am



12pm




2pm



4pm

DECEMBER 21

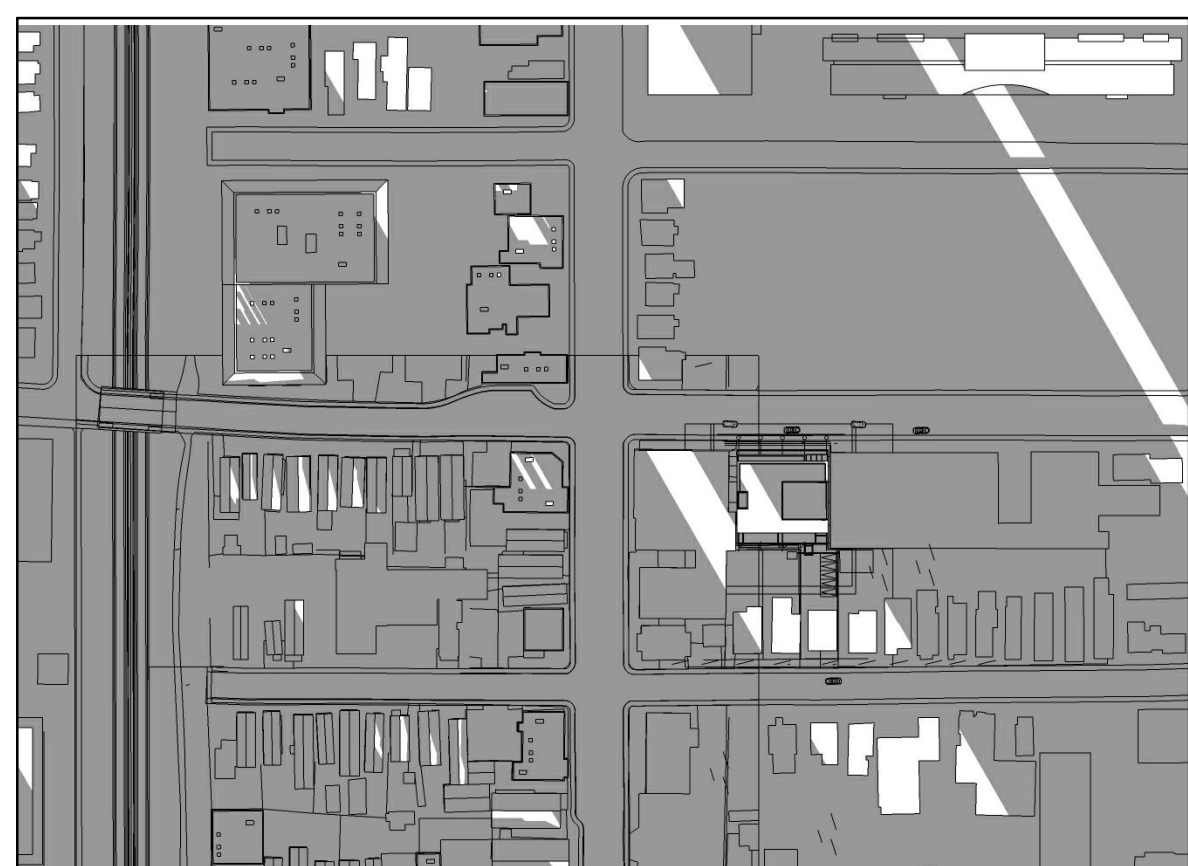

8am




10am



12pm



2pm

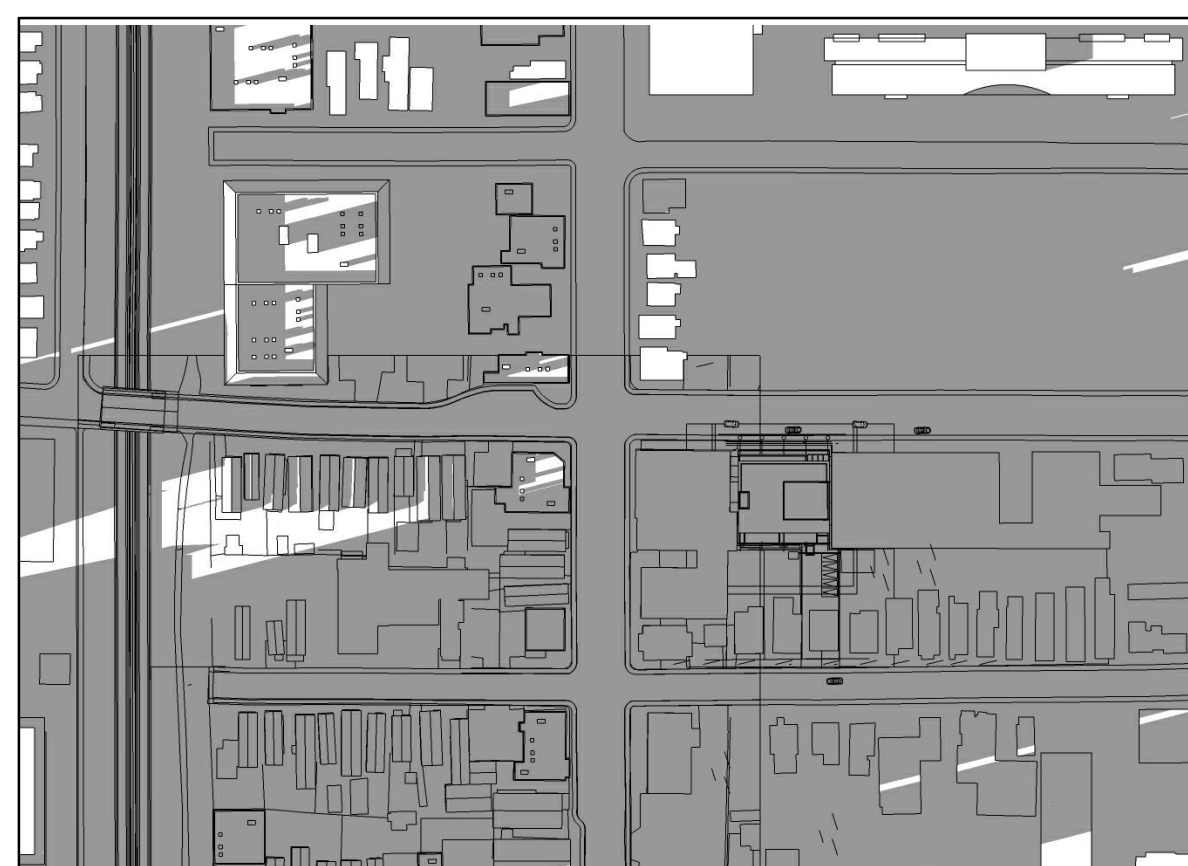

4pm

IT IS THE RESPONSIBILITY OF THE APPROPRIATE CONTRACTOR TO CHECK AND VERIFY ALL DIMENSIONS ON SITE AND TO REPORT ALL ERRORS AND/OR OMISSIONS TO THE ARCHITECT.
ALL CONTRACTORS MUST COMPLY WITH ALL PERTINENT CODES AND BY-LAWS.
THIS DRAWING MAY NOT BE USED FOR CONSTRUCTION UNTIL SIGNED BY THE ARCHITECT.
DO NOT SCALE DRAWINGS.
COPYRIGHT RESERVED.

NOTATION SYMBOLS:

- (N) INDICATES DRAWING NOTES, LISTED ON EACH SHEET.
- (A) INDICATES ASSEMBLY TYPE; REFER TO TYPICAL ASSEMBLY SCHEDULE.
- (W) INDICATES WINDOW TYPE; REFER TO WINDOW ELEVATIONS AND DETAILS ON A800 SERIES.
- (D) INDICATES DOOR TYPE; REFER TO DOOR SCHEDULE AND DETAILS ON A900 SERIES.
- (#) DETAIL NUMBER
- (T) TITLE
- (S) SCIT
- (R) DETAIL REFERENCE PAGE
- (C) DETAIL CROSS REFERENCE PAGE

ISSUED FOR ZONING AMENDMENT / SITE PLAN CONTROL	Mar. 15, 19
ISSUED FOR DESIGN CONCEPT	Oct. 31, 18
No. DESCRIPTION	DATE

REVISIONS:

ARCHITECT SEAL:	NORTH ARROW:
SEAL DATE: STAMP DATE	CLIENT:

THE PROPERTIES GROUP
236 Metcalfe Street, Ottawa, Ontario K2P 1R3

rla/architecture
56 Beech Street, Ottawa, Ontario K1S 3J6
t.613.724.9932 f.613.724.1209 www.rodericklahey.ca

PROJECT TITLE:
70 BEECH STREET
OTTAWA ONTARIO
SHEET TITLE:
SUNSHADE STUDY

DRAWN: TZ	CHECKED: TZ
SCALE: NTS	SHEET No. A104
PROJECT No. 1722	

000-00-00-0000