

PAGE	TITRE DES DESSINS	Drawing Title	REV.	DATE
A000	FRONT PAGE		G	2022.12.21
A001	PERSPECTIVES		G	2022.12.21
A100	SURVEYOR PLAN		G	2022.12.21
A101	SITE PLAN - OVERALL		I	2022.12.21
A200	PARKING PLAN		G	2022.12.21
A201	GROUND FLOOR PLAN		G	2022.12.21
A202	2nd AND 3rd FLOOR PLAN		G	2022.12.21
A203	4th AND 5th/6th FLOOR PLAN		G	2022.12.21
A204	7th AND 8th FLOOR PLAN		G	2022.12.21
A205	ROOF AND MECHANICAL PENTHOUSE ROOF PLAN		G	2022.12.21
A300	BUILDING SECTION		G	2022.12.21
A301	BUILDING SECTION		C	2022.12.21
A400	EAST AND WEST ELEVATION		G	2022.12.21
A401	NORTH AND SOUTH ELEVATION		G	2022.12.21


14



800 MONTREAL ROAD


120 DEN HAAG DR, OTTAWA
CLIENT : SOVIMA GROUP

NEUF
ARCHITECT(E)S

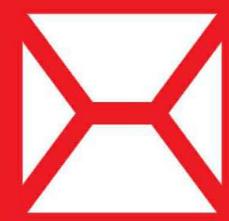

- SITE PLAN APPROVAL 2022.12.21
- PERMIS Permit
- SOUMISSION Tender
- RÉVISION GÉNÉRALE General revision
- CONSTRUCTION Construction
- FIN DES TRAVAUX Record Drawings

ARTIST'S RENDERING, FOR INFORMATION ONLY. DO NOT USE FOR CONSTRUCTION.

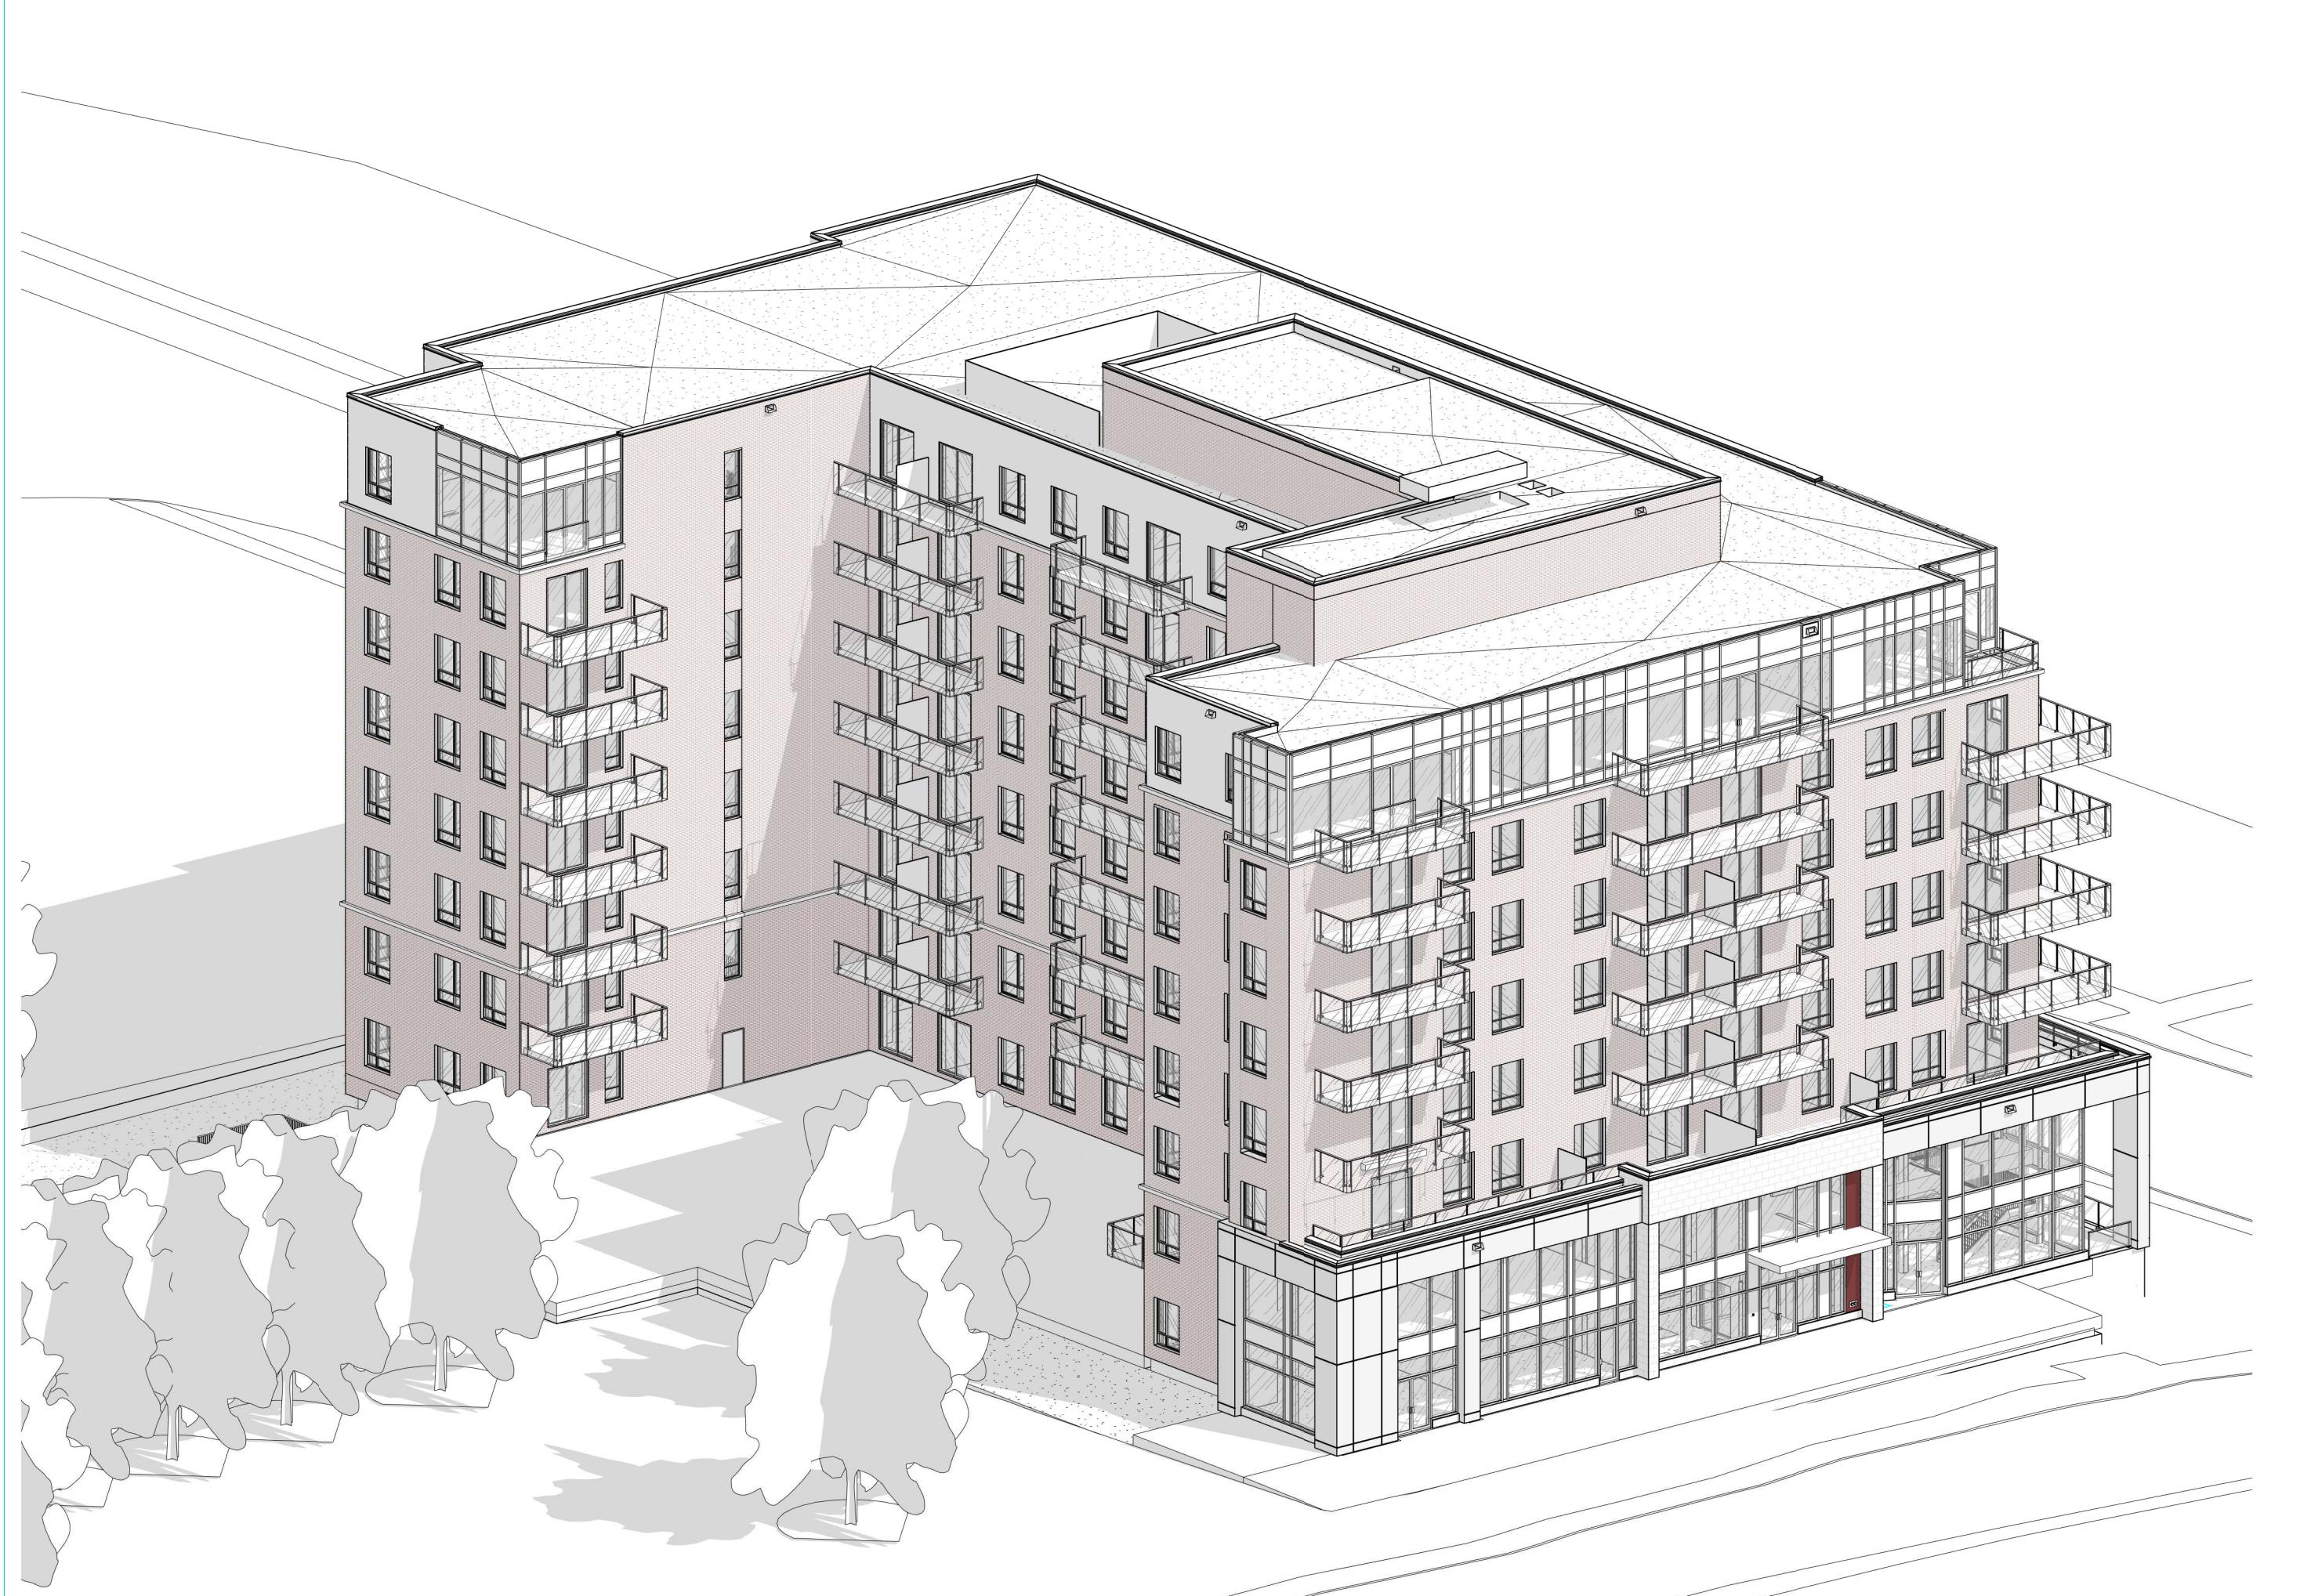

MONTREAL ROAD FROM THE PARK




DEN HAAG & LEBOUTILLIER



MONTREAL ROAD & DEN HAAG

NEUF
ARCHITECT(E)S

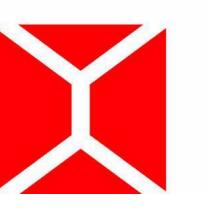

CLIENT Client

GROUPE SOVIMA
100 rue Lansdowne, bureau 201, St-Bruno de Montarville (Québec) J3V 0B3
T 450.676.6476 sovimahabitations.com

OUVRAGE Project

800 MONTREAL ROAD

EMPLACEMENT Location
120 DEN HAAG DR,
OTTAWA

NO PROJET No.
12263

NO	RÉVISION	DATE (aa-mm-jj)
A	Issued for SPA	2020.12.11
B	Issued for Coordination 30%	2020.12.20
C	Issued for internal review – Architect	2021.01.25
D	Issued for Coordination 60%	2021.05.25
E	Issued for SPA Rev 1	2021.10.25
F	Issued for 80% Review	2022.03.05
G	Reissued for SPA Rev 2	2022.12.21

DESSINÉ PAR Drawn by
AJ
DATE (aa-mm-jj)
2021.10.25

CHECKED FP
ÉCHELLE Scale
N.A.

TITRE DU DESSIN Drawing Title
PERSPECTIVES

RÉVISION Revision
G
NO. DESSIN Dwg Number
A001

- 1 Ces documents d'architecture sont la propriété exclusive de NEUF architect(e)s et ne pourront être utilisés, reproduits ou copiés sans autorisation écrite préalable. / These architectural documents are the exclusive property of NEUF architect(e)s and may not be used, copied or reproduced without written pre-authorization.
- 2 Les dimensions apparaissant sur les documents devront être vérifiées par l'architecte qui a préparé le dessin et non par lequel qui apparaît sur les documents must be verified by the contractor before start the work.
- 3 Veuillez consulter la ficheclique de toute dimension en cours d'exécution. Divergences entre ces documents et ceux des autres professionnels. / The architect must be notified of all errors, omissions and divergences between these documents and those of the others professionals.
- 4 Les dimensions sur ces documents doivent être lues et non mesurées. / The dimensions on these documents must be read and not measured.

ARCHITECTURE DE PAYSAGE Landscape Architect
Lashley+Associates
950 Gloucester Ave, Suite 202, Ottawa (ON) K1Y 3E6
T 613.333.6379 lashley.com

CIVIL Civil
IBI Group
333 Preston Street Suite 400 Ottawa (ON), K1S 5N4
T 613.447.0504 ibigroup.com

INGÉNIERIE TRANSPORT Engineering, Transportation
IBI - Transport Eng.
333 Preston Street Suite 400 Ottawa (ON), K1S 5N4
T 613.447.0504 ibi-group.com

DÉSIGN INTERIEUR Interior Design
NINE Design
20 des Roiliens Saint-Bruno-De-Montarville, (QC) J3V 6E4
T 514.995.8973 nine-design.ca

STRUCTURE Structural
L2C Experts
4710 St-Ambroise St, Suite 103 Montréal (QC) H4C 2C
T 514.379.4999 l2cexperts.com


MÉCANIQUE / ÉLECTRIQUE Mechanical / Electrical
GOODKEY, WEEDMARK & ASSOCIATES LTD.
1895 Woodward Dr, Ottawa, ON K2C 3R8
T 613.727.5111 goodkey.com

ARCHITECTES Architect
NEUF architect(e)s SENCL
630, boulevard René-Lévesque O, 2e étage, Montréal QC H3B 1S6
T 514.847.1117 neufarchitectes.com

SCEAU / Seal

NEUF

ARCHITECT(E)S

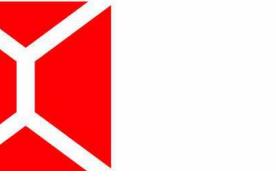

NEUF ARCHITECTES SENCL

CLIENT Client

GROUPE SOVIMA

100 rue Lansdowne, bureau 201, St-Bruno de Montarville (Québec) J3V 0B3

OUVRAGE Project

800 MONTREAL ROAD

EMPLACEMENT Location
120 DEN HAAG DR,
OTTAWA

NO PROJET No.
12263

ASSOCIATION OF ONTARIO
LAND SURVEYORS
PLAN SUBMISSION FORM
2121856

DATE (aa-mm-jj)

- A Issued for SPA 2020.12.11
B Issued for Coordination 30% 2020.12.20
C Issued for internal review - Architect 2021.01.25
D Issued for Coordination 60% 2021.05.25
E Issued for SPA Rev 1 2021.10.25
F Issued for 80% Review 2022.03.05
G Reissued for SPA Rev 2 2022.12.21

UTILITY NOTES
1. This document cannot be accepted as acknowledging all of the utilities and traffic control information of the user to contact the respective utility authorities for confirmation.
2. Only visible surface utilities were located.
3. A field location of underground plant by the pertinent utility authority is mandatory for any work involving breaking ground, probing, excavating etc.

© Axis Ottawas, Vollebekk Ltd. 2020. THIS PLAN IS PROTECTED BY COPYRIGHT
No. 20409-20 Series PH/24 C EXP S. T.F
Phone: (613) 727-0890 / Fax: (613) 727-1079
Land Surveyors Job No. 20409-20 Series PH/24 C EXP S. T.F

VÉRIFIÉ PAR Checked

FP

DESSINÉ PAR Drawn by

AJ

DATE (aa-mm-jj)

2021.10.25

ÉCHELLE Scale


TITRE DU DESSIN Drawing Title


SURVEYOR PLAN


RÉVISION Revision

NO. DESSIN Dwg Number

G A100

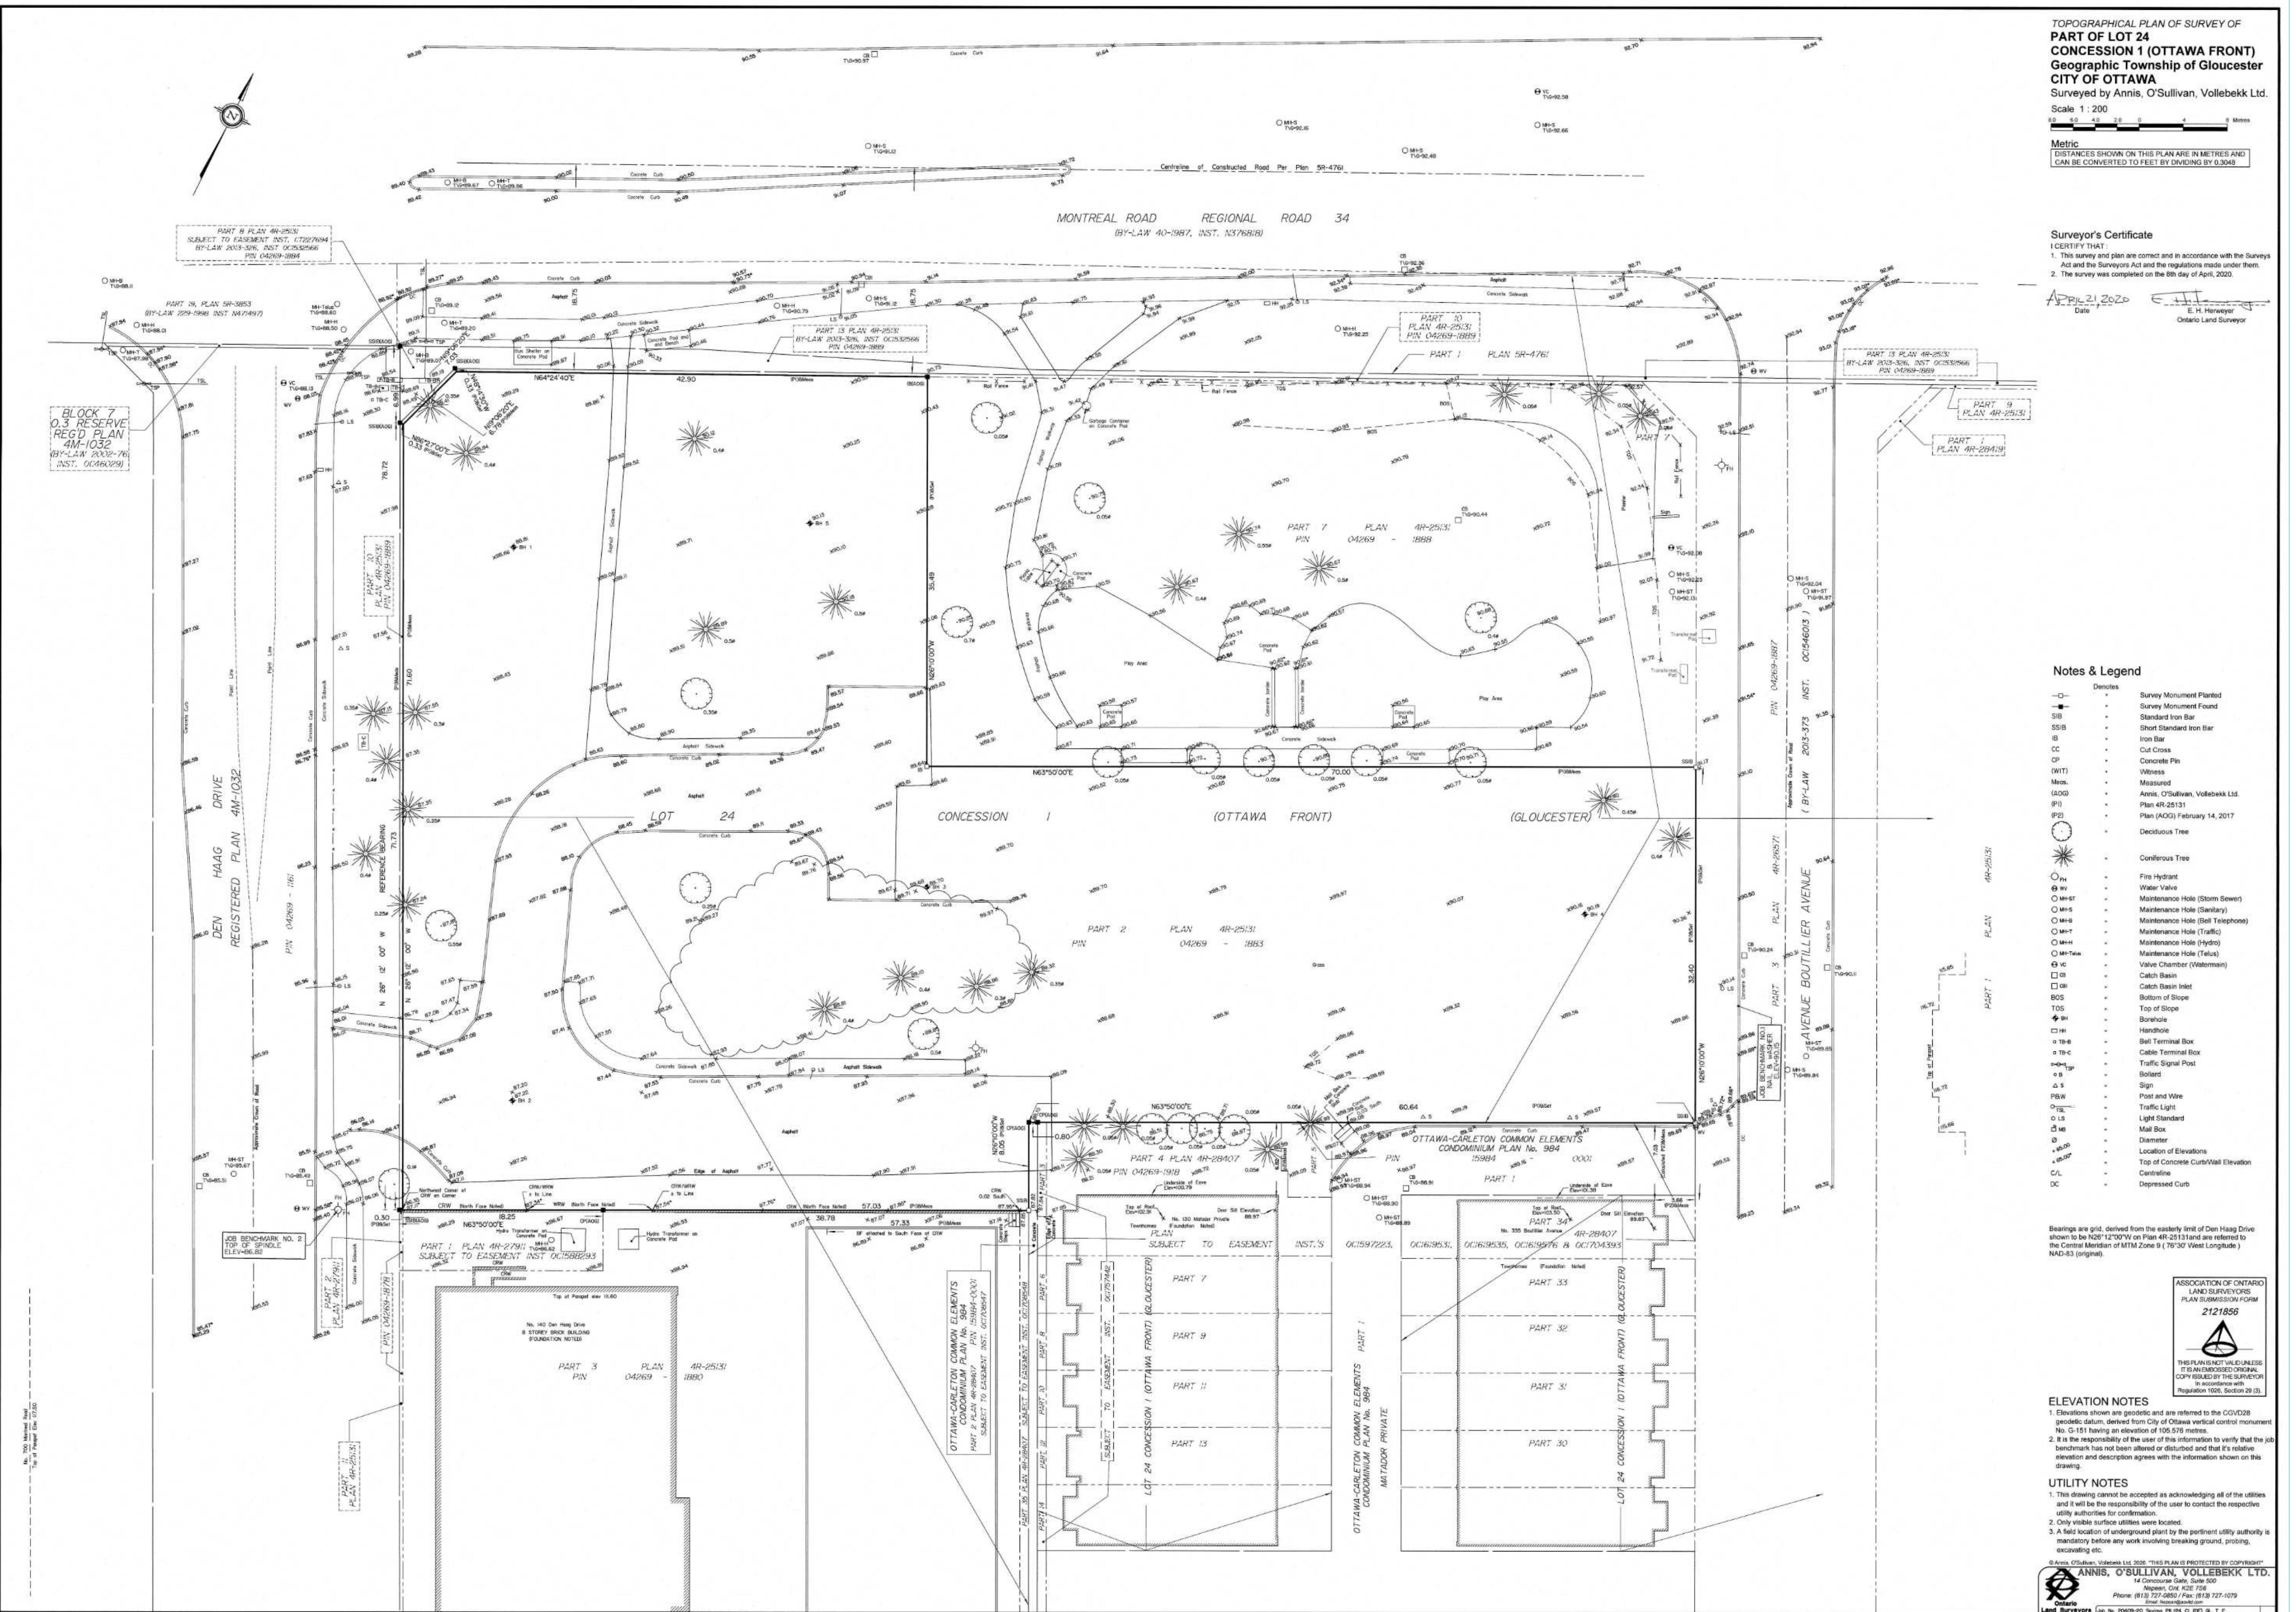

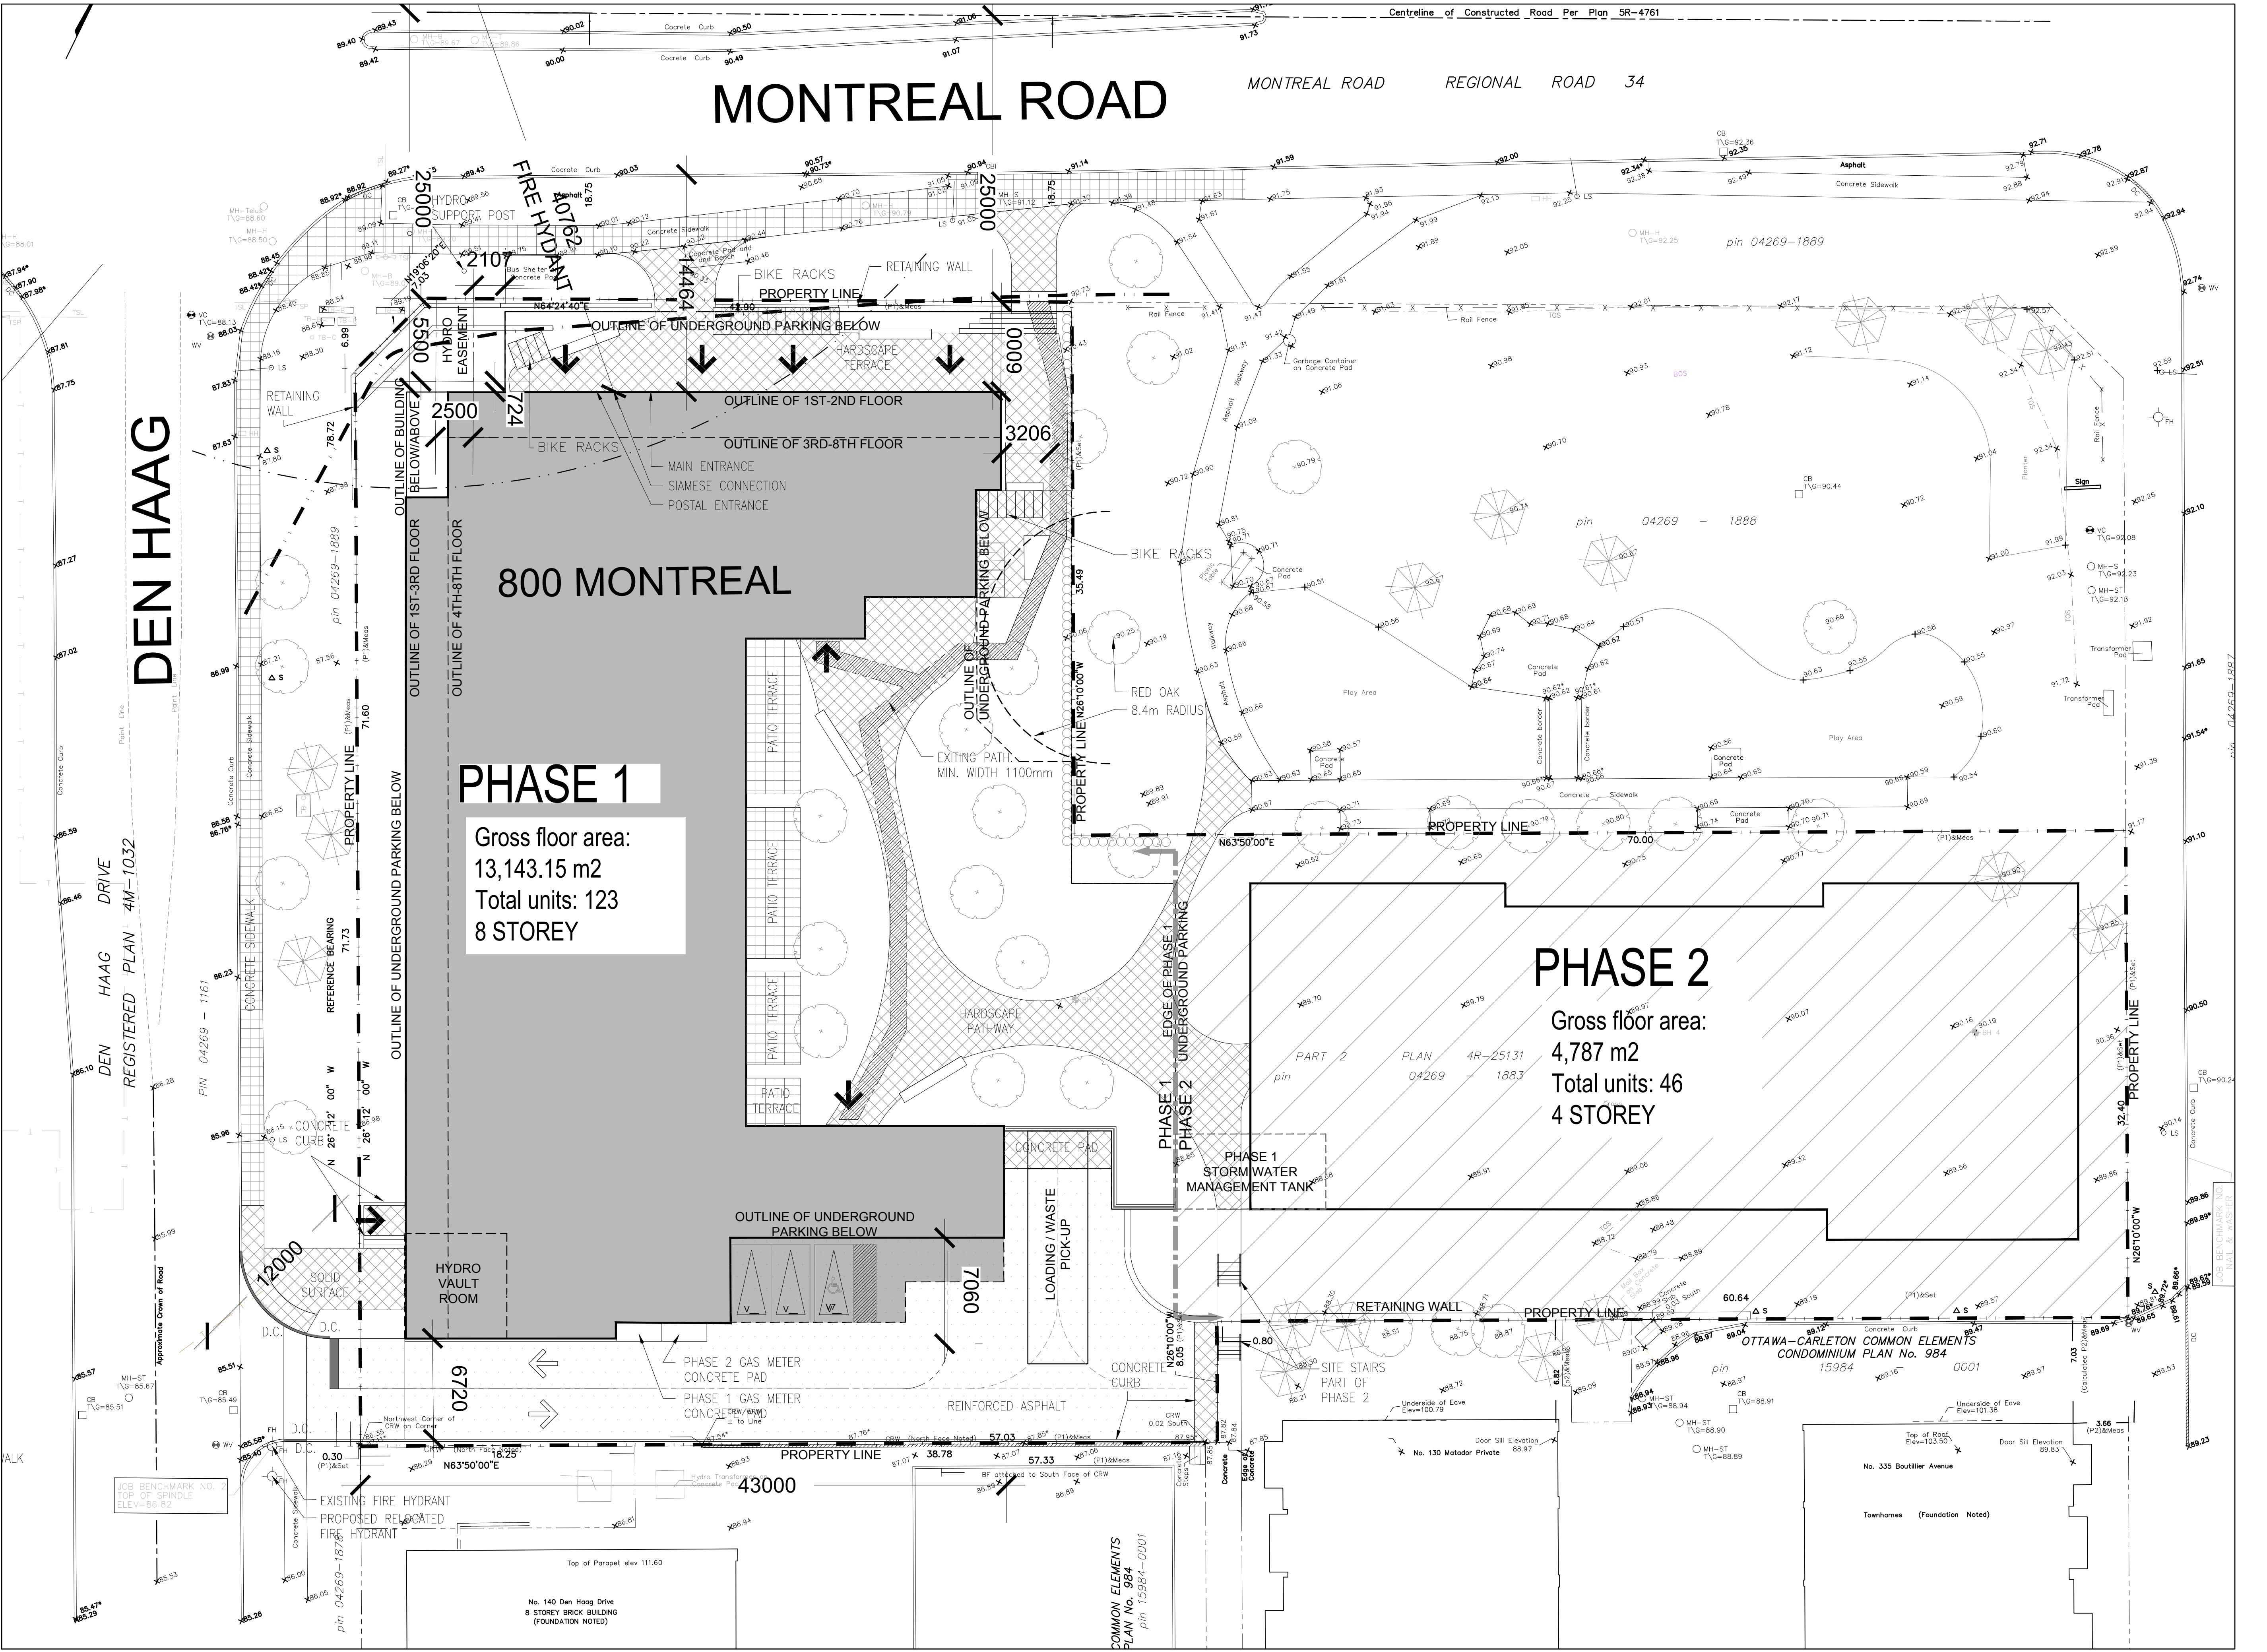

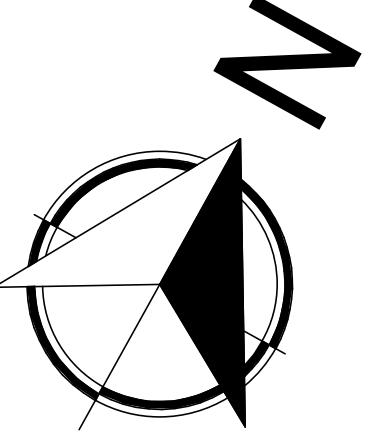

S GÉNÉRALES General Notes

documents d'architecture sont la propriété exclusive de NEUF architect(e)s et ne pourront être utilisés, reproduits ou copiés sans autorisation écrite préalable. / These architectural documents are the exclusive property of NEUF architect(e)s and cannot be used, copied or reproduced without written pre-authorisation.

dimensions apparaissant aux documents devront être vérifiées par l'entrepreneur avant le début des travaux. / All dimensions which appear on the documents must be verified by the contractor before the start of the work.

Veuillez aviser l'architecte de toute dimension erreur et/ou omission entre ces documents et ceux des autres professionnels. / The architect must be notified of all errors, omissions and discrepancies between these documents and those of the other professionals.

dimensions sur ces documents doivent être lues et non surées. / The dimensions on these documents must be read and measured.

Landscape Architect
lashley+Associates
Sandstone Ave. Suite 202, Ottawa (ON) K1Y 3E6
33.8579 lashleyla.com

**Civil
Group**
eston Street Suite 400 Ottawa (ON), K1S 5N4
47.0504 IBgroup.com

IERIE TRANSPORT Engineering, Transportation
- Transportation Eng.
eston Street Suite 400 Ottawa (ON), K1S 5N4
47.0504 IBGroup.com

N INTÉRIEUR Interior Design
E Design
Roitelets Saint-Bruno-De-Montarville, (QC) J3V 6E4
98.8973 nine-design.ca

TURE Structural
C Experts
4-Ambroise St, Suite 103 Montréal (QC) H4C 2C
379.4999 l2cexperts.com

**NIQUE / ÉLECTRIQUE Mechanical / Electrical
ODKEY, WEEDMARK &
SOCIATES LTD.**
oodward Dr, Ottawa, ON K2C 3R8
27.5111 gwal.com

TECTES Architect
JF architect(e)s SENCRL
ul. René-Lévesque O, 32e étages, Montréal QC H3B 1S6
47.1117 NEUFarchitectes.com

J / Seal

BARRIER FREE UNITS A200-A205

Total units amount: 124 Units
Required Barrier-free units: 10 Units (8%)

Required Barrier-free units:	19 Units (15%)	
Bachelors:	8 Units (6.4%)	- 0 Barrier-free units required / 0 provided
1 Bedroom:	30 Unit (24%)	- 19 Barrier-free units required / 23 provided
1 Bedrooms+ Den:	13 Units (10.4%)	- 13 Barrier-free units required / 4 provided
2 Bedrooms:	66 Units (53.2%)	- 20 Barrier-free units required / 22 provided
2 Bedroom + Den:	0 Units (0%)	- 0 Barrier-free units required / 1 provided
3 Bedrooms:	7 Units (5.6%)	- 0 Barrier-free units required / 0 provided


NOTES:

- BARRIER-FREE UNITS SHALL BE PROVIDED WITH A BF PATH OF TRAVEL FROM THE SUITE ENTRANCE DOOR INTO THE FOLLOWING ROOMS: ONE BEDROOM, ONE BF BATHROOM, KITCHEN AND LIVING ROOM.
- PATH OF TRAVEL SHALL BE OF A MINIMUM WIDTH OF 1100mm.
- EVERY DOOR GIVING ACCESS TO AN AREA MENTIONED ABOVE SHALL BE OF 915mm (TO BE VERIFIED WITH MANUFACTURER) IN ORDER TO PROVIDE A PERFECTLY NON-OBSTRUCTED CLEAR WIDTH PASSAGE OF NOT LESS THAN 860mm. DOORS NEED TO HAVE A CLEARANCE of 600mm BEYOND THE EDGE OF THE DOOR OPENING IF THE DOOR SWING TOWARD THE APPROACH SIDE AND 300mm BEYOND THE EDGE OF THE DOOR OPENING IF THE DOOR SWINGS AWAY FROM THE APPROACH SIDE.
- THERMOSTATS SHALL BE INSTALLED AT A HEIGHT OF 1200mm ABOVE FINISHED FLOOR. ANY OTHER CONTROLS SHALL BE INSTALLED BETWEEN 900mm AND 1100mm HIGH.
- DESIGNATED BARRIER-FREE WASHROOMS SHALL CONTAIN A LAVATORY, A WATER CLOSET AND A BATHTUB OR A SHOWER. NOTE THAT THE BATHROOM IS NOT INTENDED TO INCLUDE A BF BATHTUB AND/OR SHOWER. BF WASHROOM SHALL BE DESIGNED TO PERMIT A WHEELCHAIR TO TURN IN AN OPEN SPACE OF NOT LESS THAN 1500mm IN DIAMETER. WALL REINFORCEMENT SHALL BE INSTALLED FOR FUTURE REQUIRED GRAB BARS FOR ALL PLUMBING FIXTURES INSTALLED.

BARRIER FREE COMMON SPACES

NOTES:

- PATH OF TRAVEL SHALL BE OF A MINIMUM WIDTH OF 1100mm.
- EVERY DOOR GIVING A BARRIER-FREE ACCESS TO A SHALL BE OF 965mm (TO BE VERIFIED WITH MANUFACTURER) IN ORDER TO PROVIDE A PERFECTLY NON-OBSTRUCTED CLEAR WIDTH PASSAGE OF NOT LESS THAN 860mm. DOORS NEED TO HAVE A CLEARANCE of 600mm BEYOND THE EDGE OF THE DOOR OPENING IF THE DOOR SWING TOWARD THE APPROACH SIDE AND 300mm BEYOND TEH EDGE OF THE DOOR OPENING IF THE DOOR SWINGS AWAY FROM THE APPROACH SIDE.
- CONTROLS FOR THE OPERATION OF BUILDING SERVICES OR SAFETY DEVICES IN A BARRIER-FREE PATH OF TRAVEL, INCLUDING ELECTRICAL SWITCHES, THERMOSTATS AND INTERCOM SWITCHES SHALL BE MOUNTED:
 - i) 1 200 mm ABOVE THE FINISHED FLOOR IN THE CASE OF A THERMOSTAT OR A MANUAL PULL STATION, AND
 - ii) NOT LESS THAN 900 mm AND NOT MORE THAN 1 100 mm ABOVE THE FINISHED FLOOR, IN THE CASE OF ALL OTHER CONTROLS.

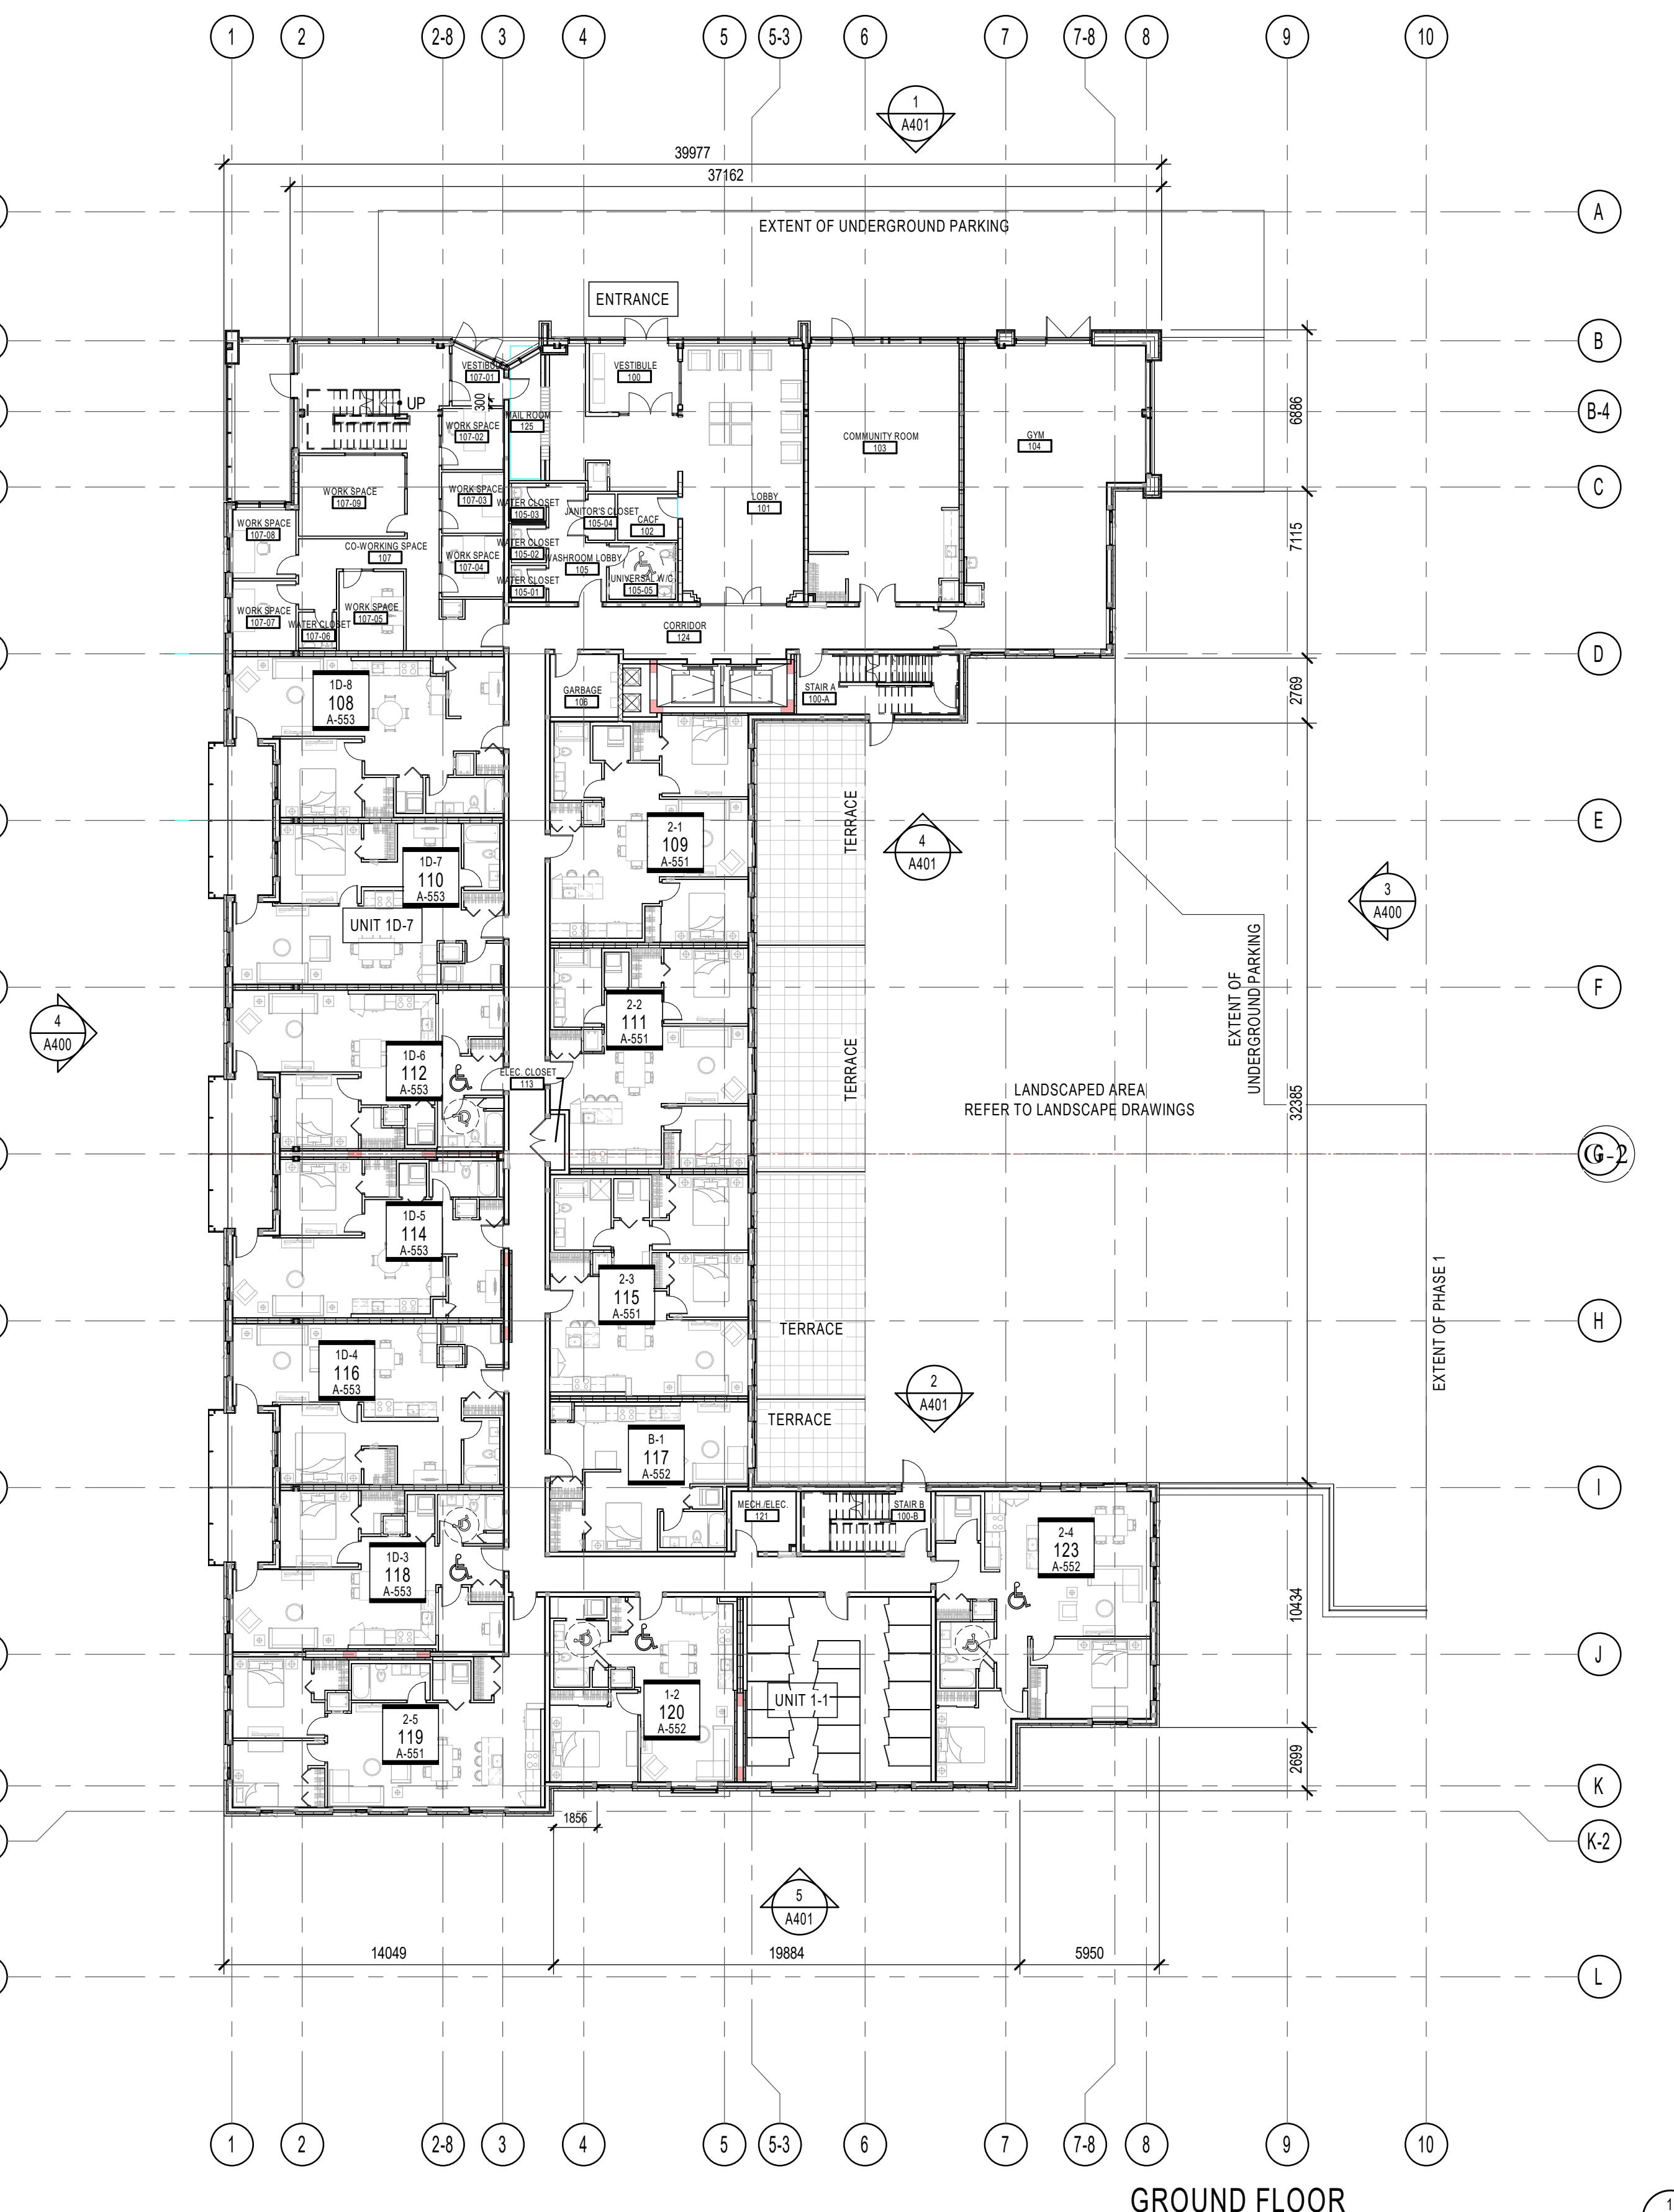

NEUF

ARCHITECT(E)S

10 of 10

GROUPE SOVIMA

AGE Project

0 MONTREAL ROAD

RÉVISION	DATE (aa-mm-jj)
Issued for SPA	2020.12.11
Issued for Coordination 30%	2020.12.20
Issued for internal review – Architect	2021.01.25
Issued for Coordination 60%	2021.05.25
Issued for SPA Rev 1	2021.10.25
Issued for SPA Rev 2	2022.02.25

NÉ PAR Drawn by VÉRIF


aa.mm.jj) ECHELLE Scale
1.10.25 As indicated
DU DESSIN Drawing Title

GROUND FLOOR PLAN

GROUND FLOOR PLAN

ON Revision NO. DESS

AZOT

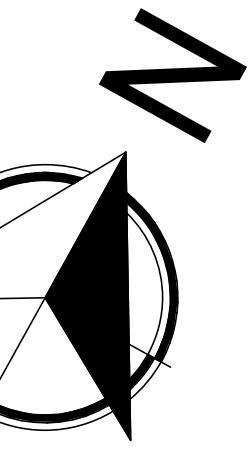

NOTES GÉNÉRALES General Notes

- Ces documents d'architecture sont la propriété exclusive de NEUF architect(e)s et ne pourront être utilisés, reproduits ou copiés sans autorisation écrite préalable. / These architectural documents are the exclusive property of NEUF architect(e)s and may not be used, copied or reproduced without written pre-authorization.
- Les dimensions figurant aux documents devront être vérifiées par l'architecte avant leur utilisation. / The dimensions appearing on the documents must be verified by the contractor before to start the work.
- Veuillez consulter l'architecte de toute dimension erronée et divergences entre ces documents et ceux des autres professionnels. / The architect must be notified of all errors, omissions and discrepancies between these documents and those of the other professionals.
- Les dimensions sur ces documents doivent être lues et non mesurées. / The dimensions on these documents must be read and not measured.

ARCHITECTURE DE PAYSAGE Landscape Architect
Lashley+Associates
950 Gladstone Ave, Suite 202, Ottawa (ON) K1Y 3E6
T 613.233.6379 lashley.ca

CIVIL Civil
IBI Group
333 Preston Street Suite 400 Ottawa (ON), K1S 5N4
T 613.447.0504 ibigroup.com

INGÉNIERIE TRANSPORT Engineering, Transportation
IBI - Transportation Eng.
333 Preston Street Suite 400 Ottawa (ON), K1S 5N4
T 613.447.0504 ibigroup.com

DESIN INTÉRIEUR Interior Design
NINE Design
20 des Roiliets Saint-Bruno-De-Montarville, (QC) J3V 6E4
T 514.995.8973 nine-design.ca

STRUCTURE Structural
L2C Experts
4710 St-Ambroise St, Suite 103 Montréal (QC) H4C 2C
T 514.379.4999 l2cexperts.com

MÉCANIQUE / ÉLECTRIQUE Mechanical / Electrical
GOODKEY, WEEDMARK & ASSOCIATES LTD.
1888 Woodward Dr, Ottawa, ON K2C 3R8
T 613.727.5111 goodkey.ca

ARCHITECTES Architect
NEUF architect(e)s SENCL
630, boulevard René-Lévesque O, 2e étage, Montréal QC H3B 1S6
T 514.847.1117 NEUFarchitectes.com

SCEAU / Seal

NEUF

ARCHITECT(E)S

NEUF ARCHITECTES SENCL

CLIENT Client

GROUPE SOVIMA
100 rue Lansdowne, bureau 201, St-Bruno de Montarville (Québec) J3V 0B3
T 450.676.6476 sovimahabitations.com

OUVRAGE Project
800 MONTREAL ROAD

EMPLACEMENT Location
120 DEN HAAG DR,
OTTAWA

NO PROJET No.
12263

NO	RÉVISION	DATE (aa-mm-jj)
A	Issued for SPA	2020.12.11
B	Issued for Coordination 30%	2020.12.20
C	Issued for internal review – Architect	2021.01.25
D	Issued for Coordination 60%	2021.05.25
E	Issued for SPA Rev 1	2021.10.25
F	Issued for 80% Review	2022.03.05
G	Reissued for SPA Rev 2	2022.12.21

DATE (aa-mm-jj)

2021.10.25

ÉCHELLE Scale

1 : 200

DESSINÉ PAR Drawn by
A.J

VÉRIFIÉ PAR Checked by

FP

DATE DU DESSIN Drawing Title
2021.10.25



2nd AND 3rd FLOOR

PLAN

RÉVISION Revision

NO. DESSIN Dwg Number

G A202

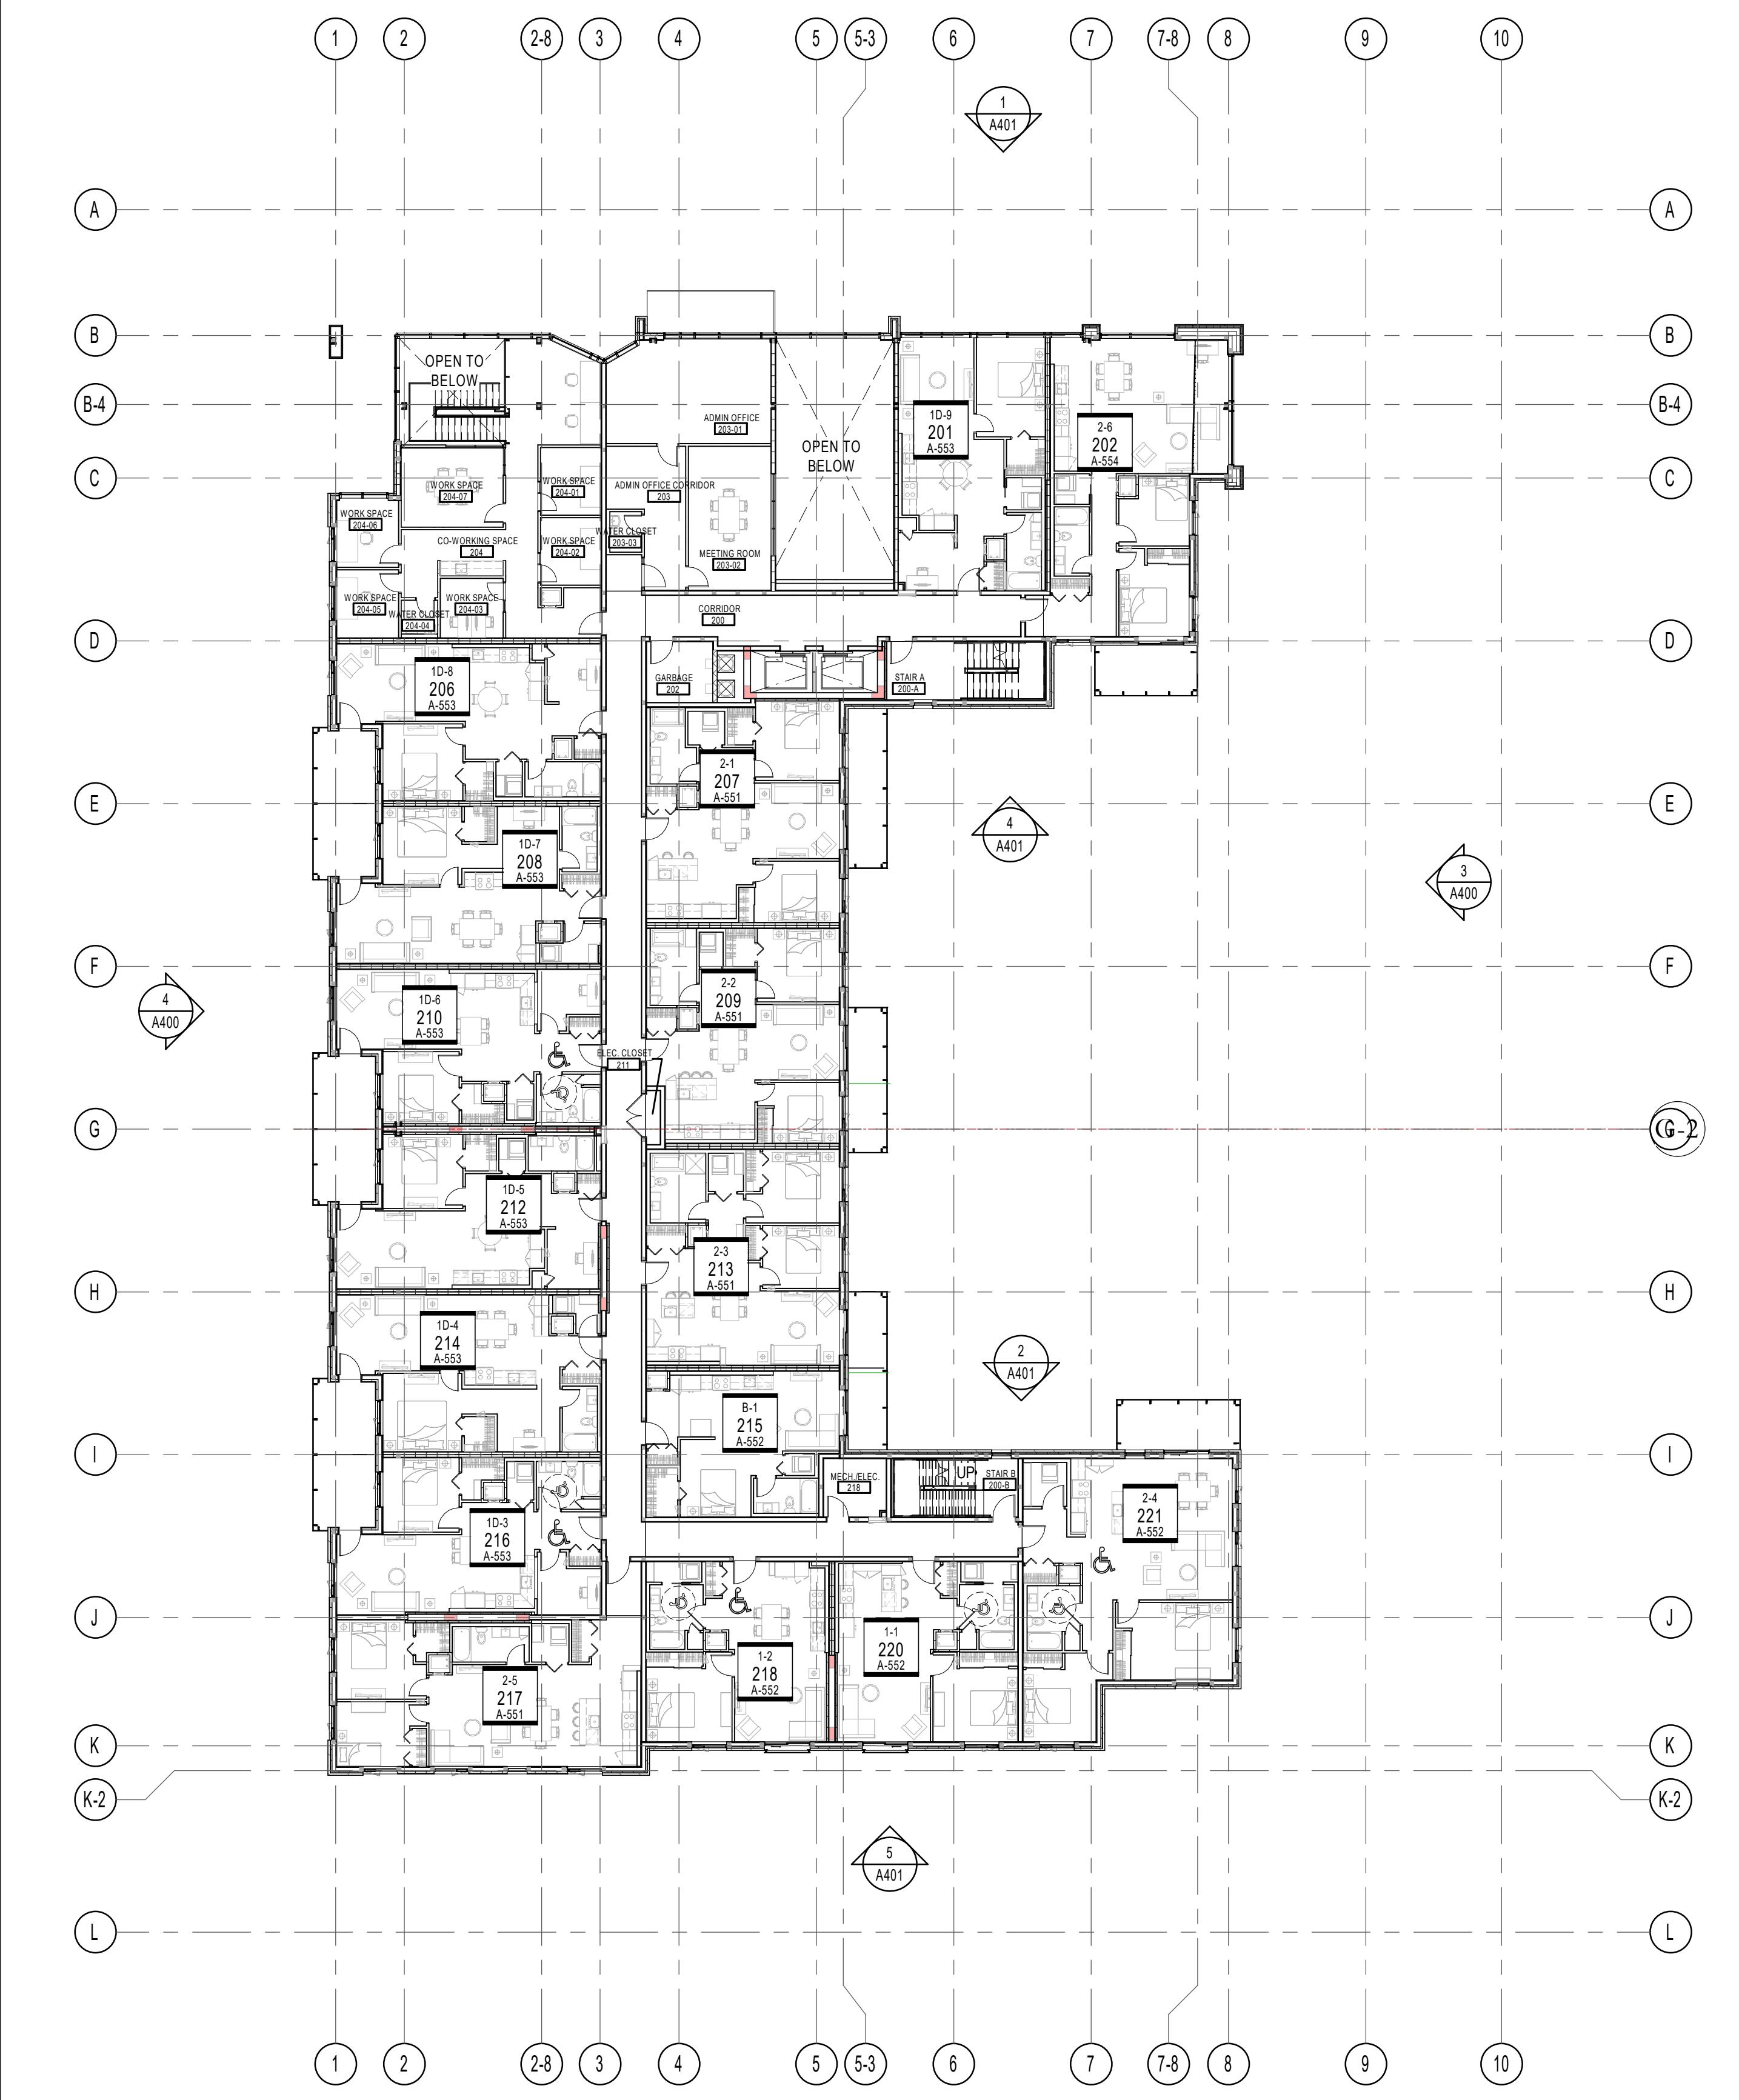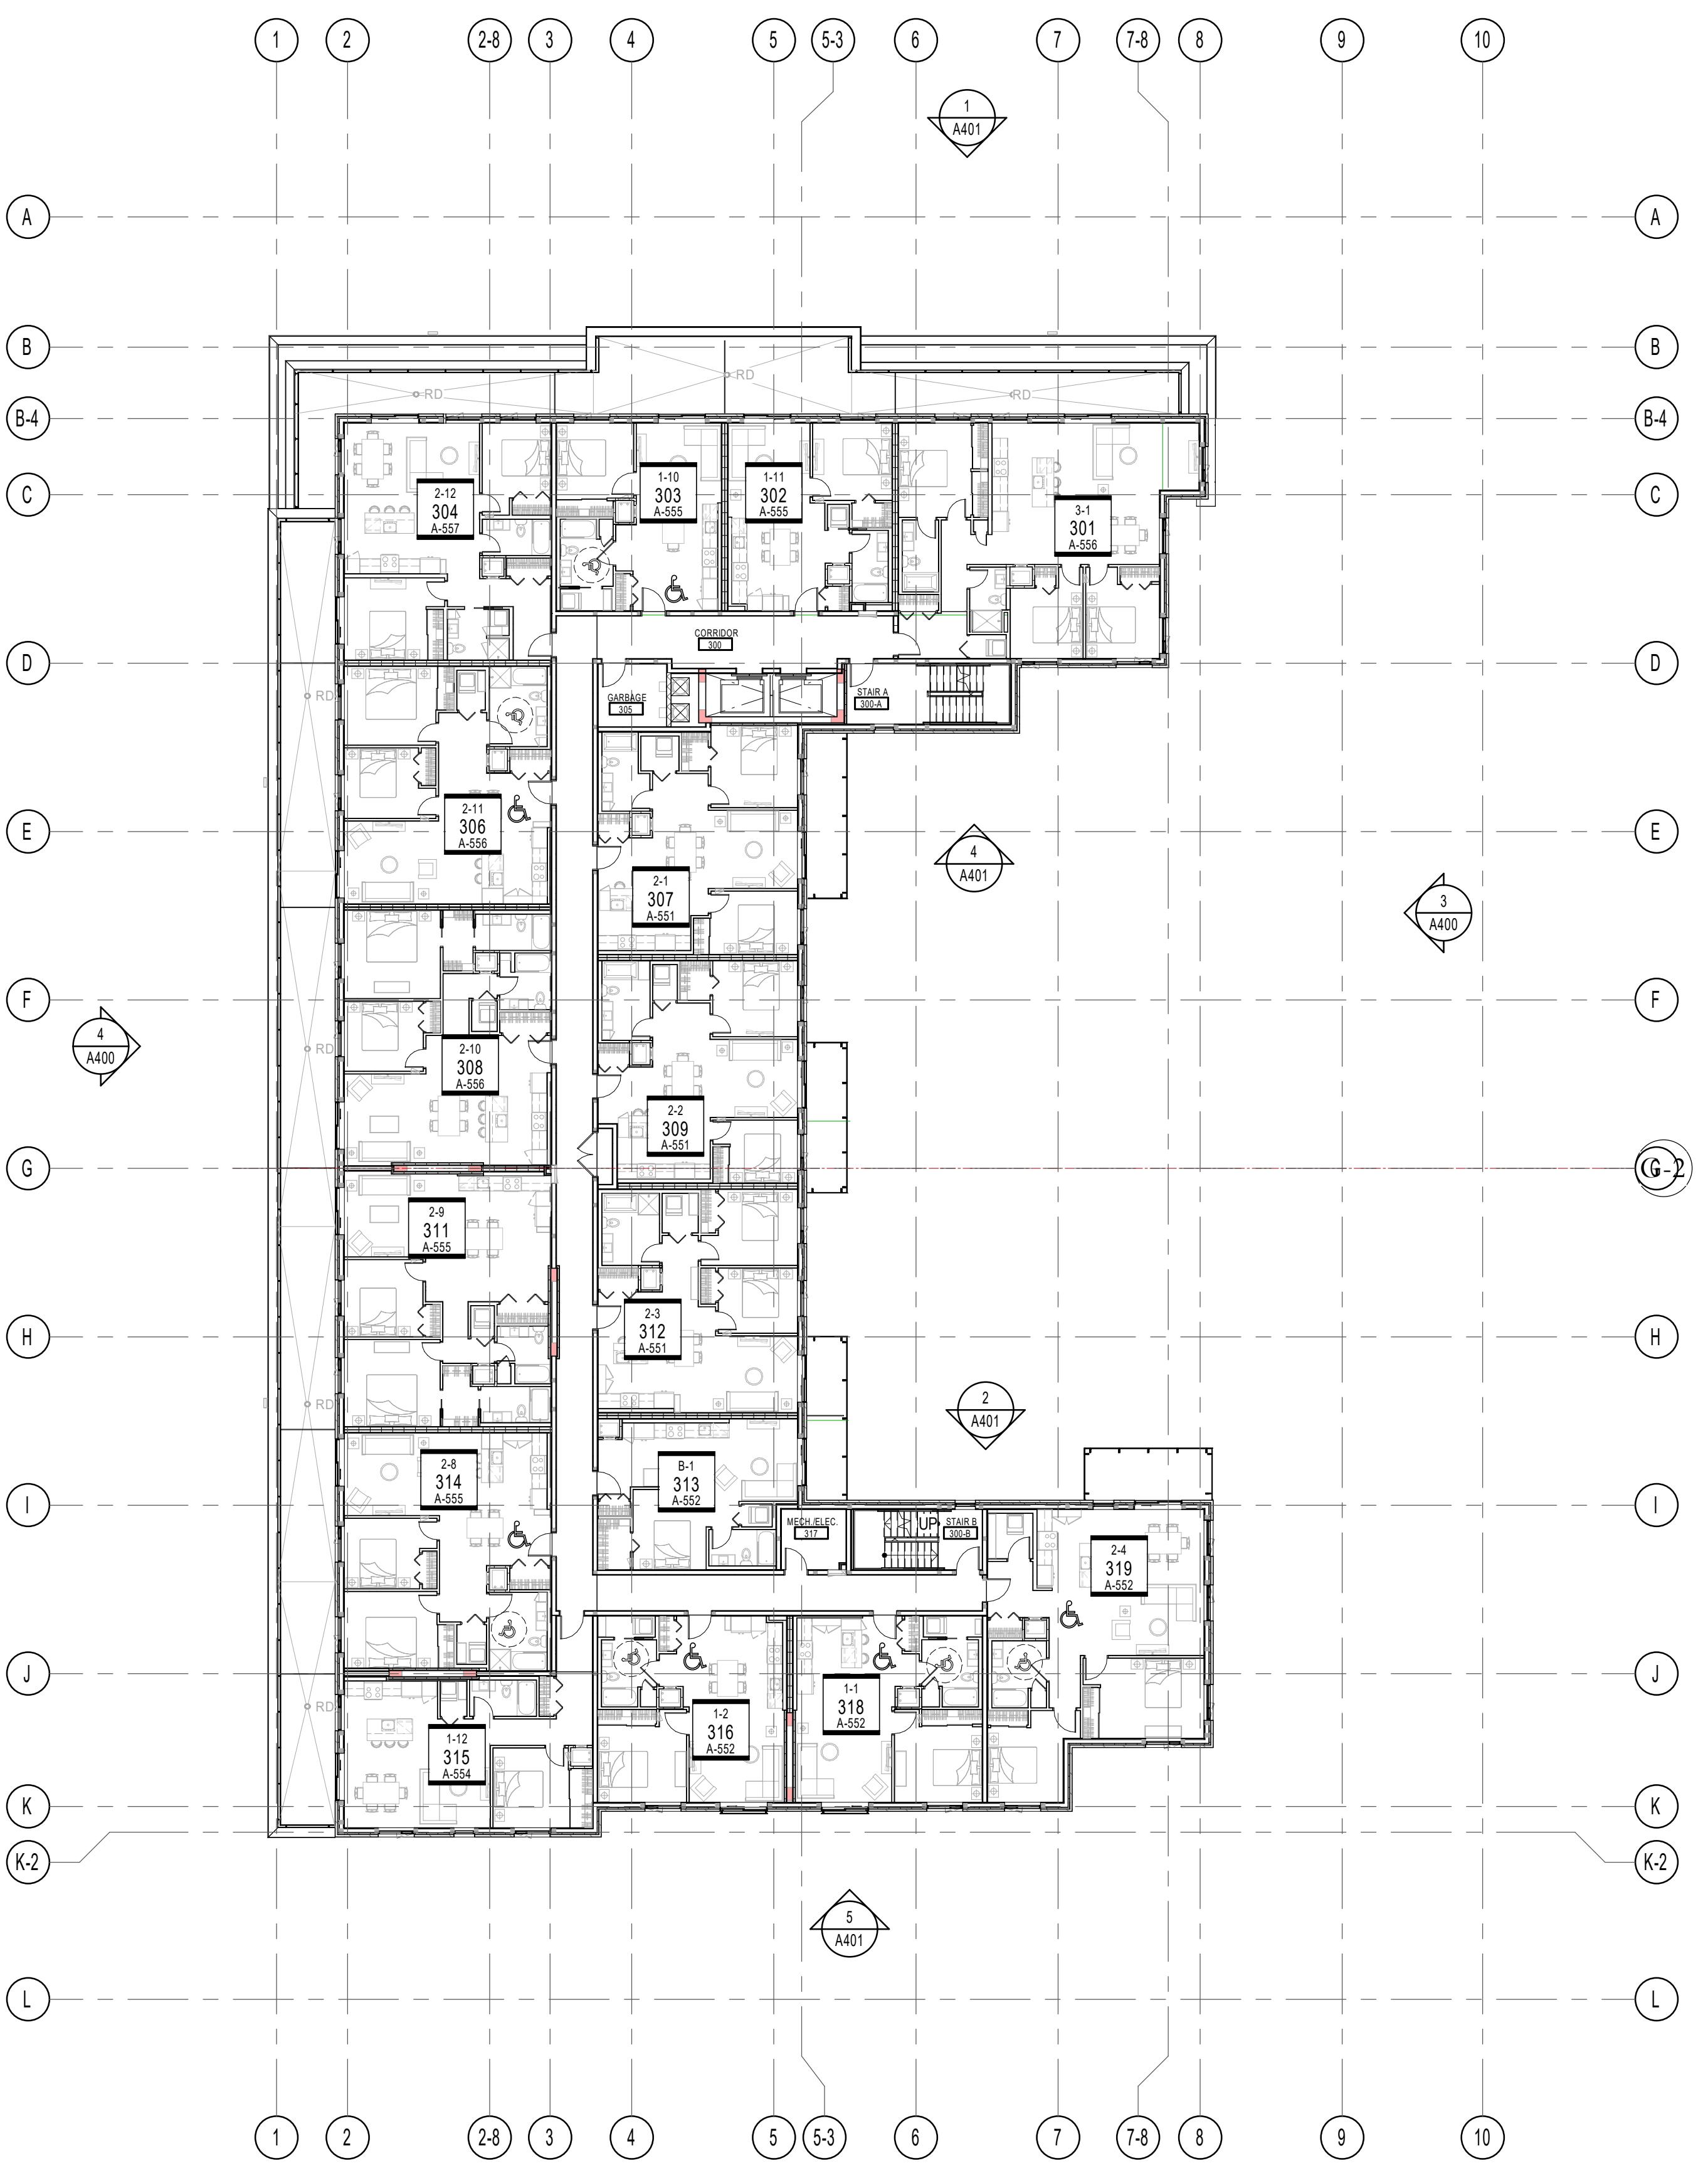



NOTES GÉNÉRALES General Notes

- Ces documents d'architecture sont la propriété exclusive de NEUF architect(e)s et ne pourront être utilisés, reproduits ou copiés sans autorisation écrite préalable. / These architectural documents are the exclusive property of NEUF architect(e)s and may not be used, copied or reproduced without written pre-authorization.
- Les dimensions figurant aux documents devront être vérifiées par l'architecte avant leur utilisation. / The dimensions appearing on the documents must be verified by the contractor before to start the work.
- Veuillez faire l'afiche de toute dimension erronée et divergences entre ces documents et ceux des autres professionnels. / The architect must be notified of all errors, omissions and discrepancies between these documents and those of the other professionals.
- Les dimensions sur ces documents doivent être lues et non mesurées. / The dimensions on these documents must be read and not measured.

ARCHITECTURE DE PAYSAGE Landscape Architect
Lashley+Associates
950 Gladstone Ave, Suite 202, Ottawa (ON) K1Y 3E6
T 613.233.6379 lashley.ca

CIVIL Civil
IBI Group
333 Preston Street Suite 400 Ottawa (ON), K1S 5N4
T 613.447.0504 bigroup.com

INGÉNIERIE TRANSPORT Engineering, Transportation
IBI - Transportation Eng.
333 Preston Street Suite 400 Ottawa (ON), K1S 5N4
T 613.447.0504 bigroup.com

DESIN INTÉRIEUR Interior Design
NINE Design
20 des Roitels Saint-Bruno-De-Montarville, (QC) J3V 6E4
T 514.995.8973 nine-design.ca

STRUCTURE Structural
L2C Experts
4710 St-Ambroise St, Suite 103 Montréal (QC) H4C 2C
T 514.379.4999 l2cexperts.com

MÉCANIQUE / ÉLECTRIQUE Mechanical / Electrical
GOODKEY, WEEDMARK & ASSOCIATES LTD.
1888 Woodward Dr, Ottawa, ON K2C 3R8
T 613.727.5111 goodkey.com

ARCHITECTES Architect
NEUF architect(e)s SENCL
630, boulevard René-Lévesque O, 20e étage, Montréal QC H3B 1S6
T 514.847.1117 NEUFarchitectes.com

SCEAU / Seal

NEUF

ARCHITECT(E)S

CLIENT Client
GROUPE SOVIMA
100 rue Lansdowne, bureau 201, St-Bruno de Montarville (Québec) J3V 0B3
T 450.676.6476 sovimahabitations.com

OUVRAGE Project
800 MONTREAL ROAD


EMPLACEMENT Location
120 DEN HAAG DR,
OTTAWA
NO PROJET No.
12263


NO	RÉVISION	DATE (aa-mm-jj)
A	Issued for SPA	2020.12.11
B	Issued for Coordination 30%	2020.12.20
C	Issued for internal review – Architect	2021.01.25
D	Issued for Coordination 60%	2021.05.25
E	Issued for SPA Rev 1	2021.10.25
F	Issued for 80% Review	2022.03.05
G	Reissued for SPA Rev 2	2022.12.21

DESSINÉ PAR Drawn by
AJ
DATE (aa-mm-jj)
2021.10.25
ÉCHELLE Scale
1 : 200

TITRE DU DESSIN Drawing Title
4TH-6TH FLOOR PLAN

RÉVISION Revision
G
NO. DESSIN Dwg Number
A203

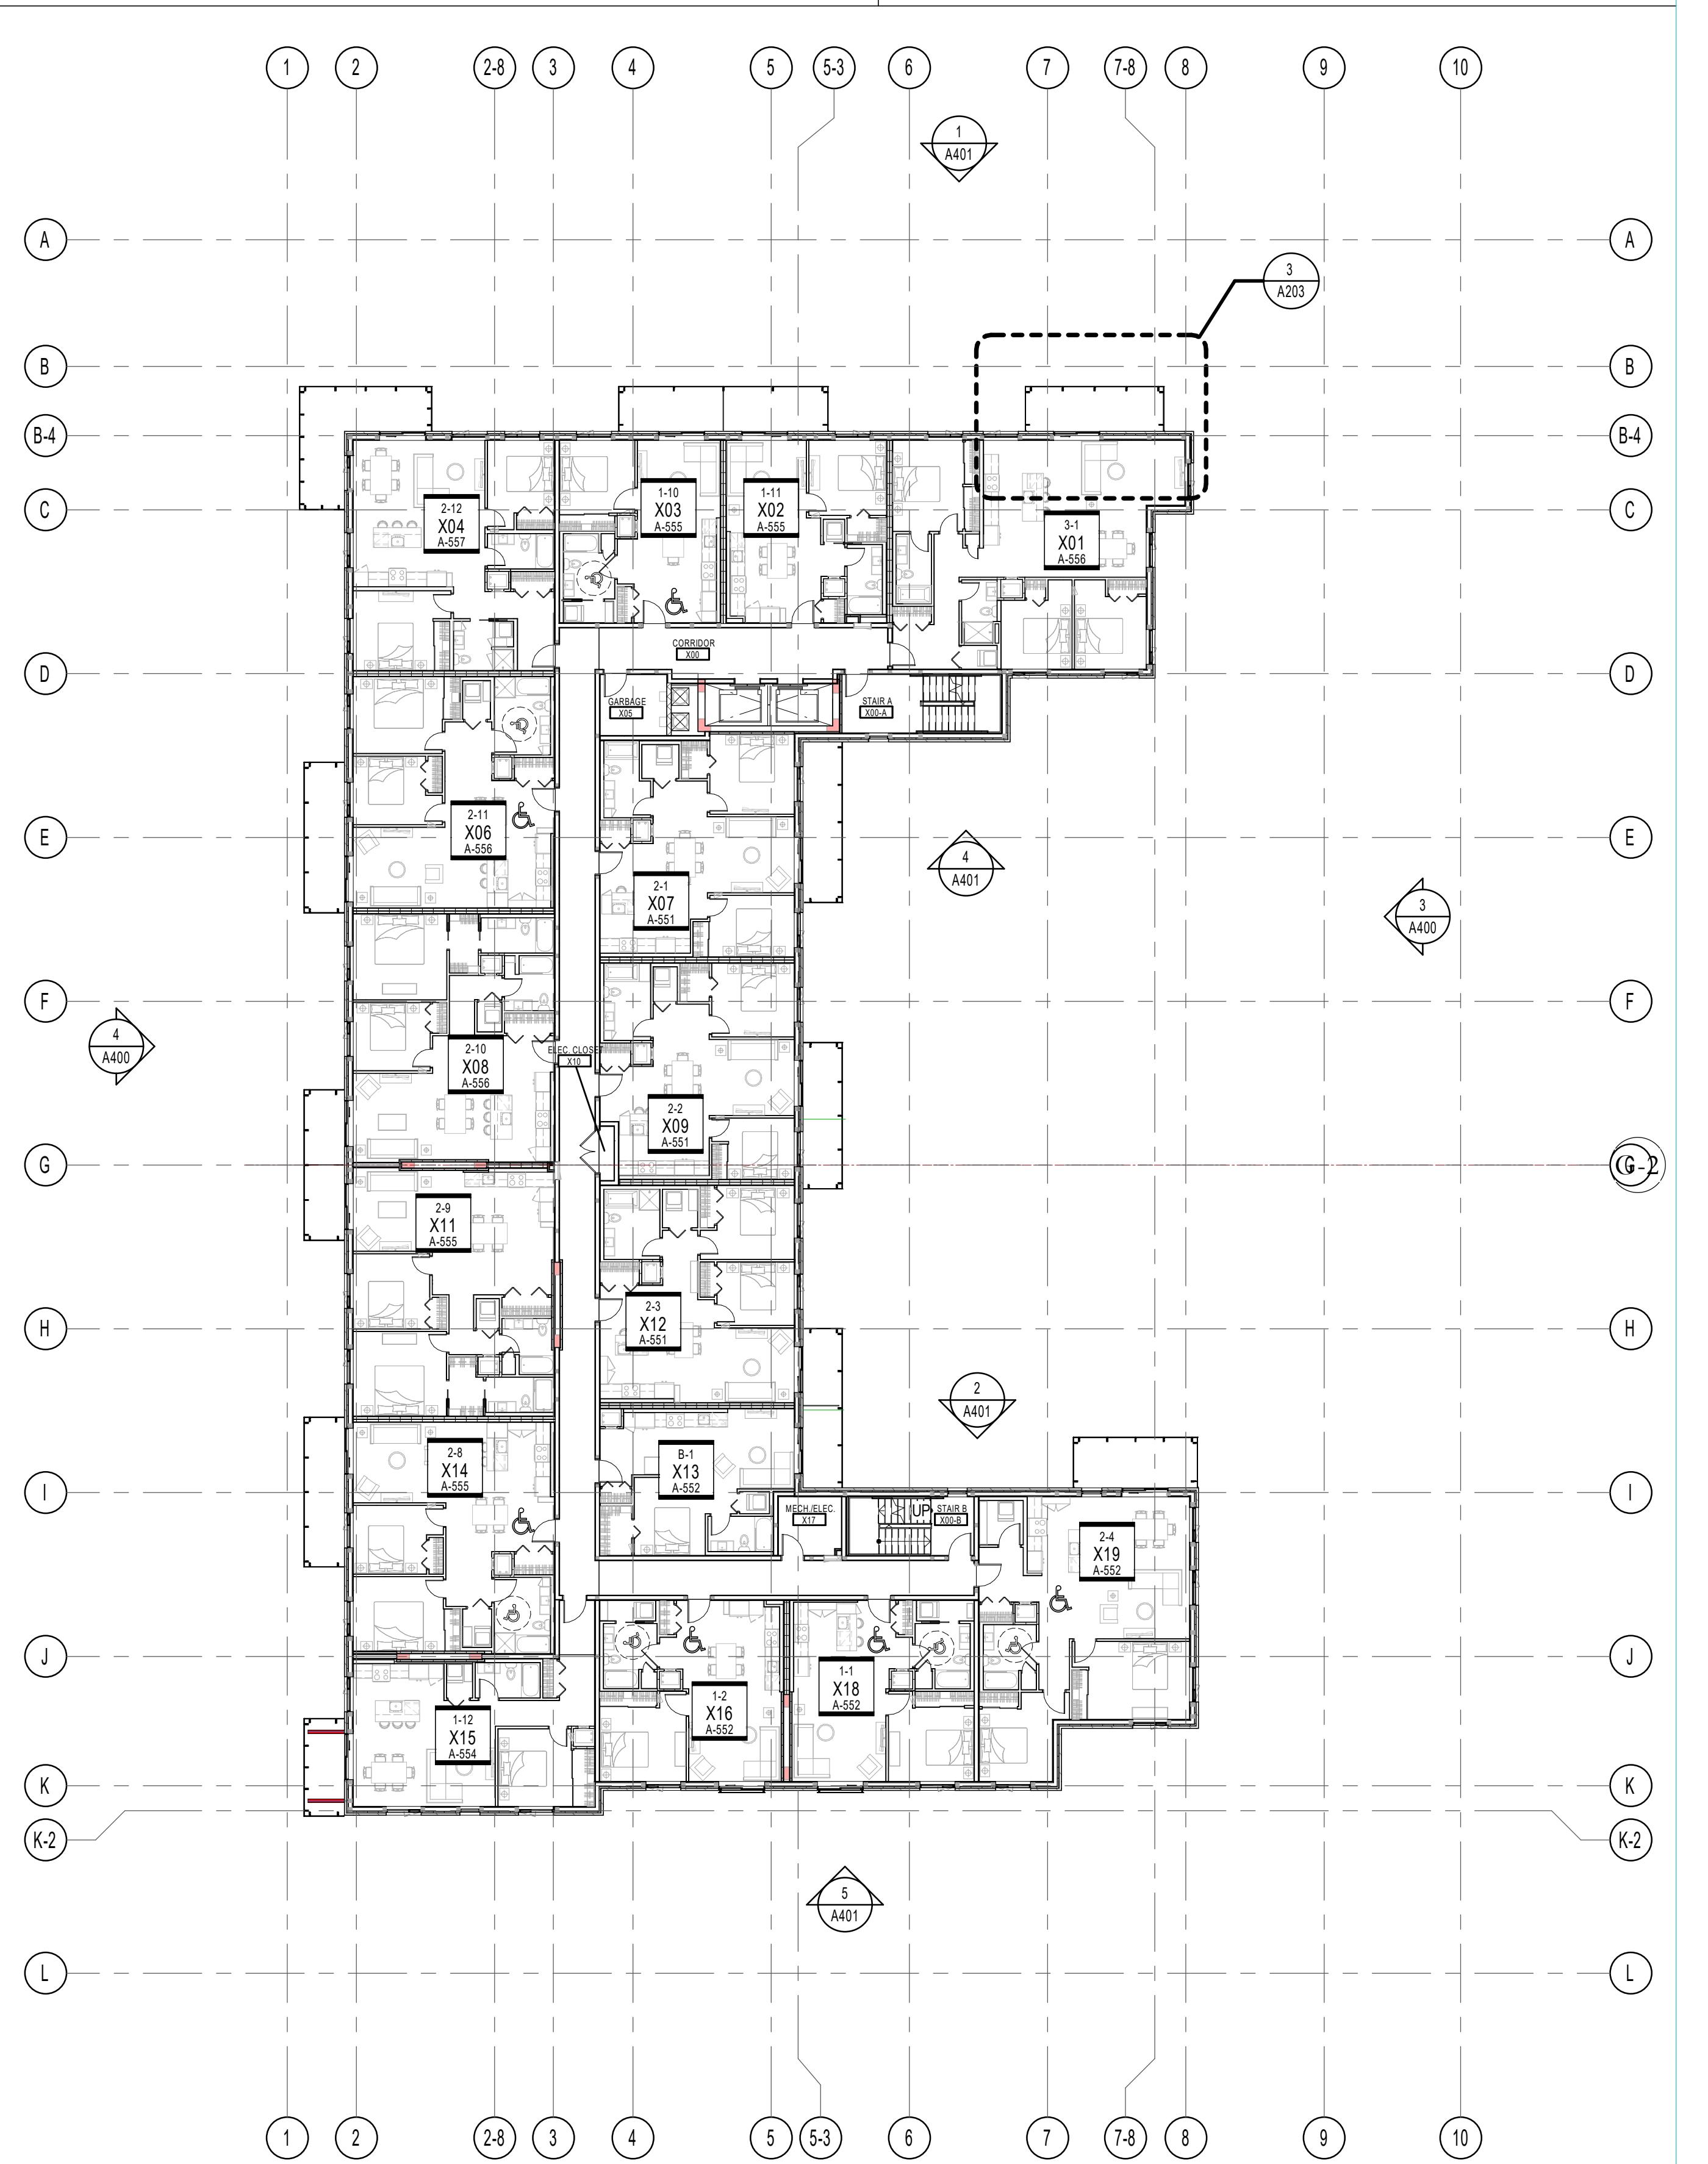

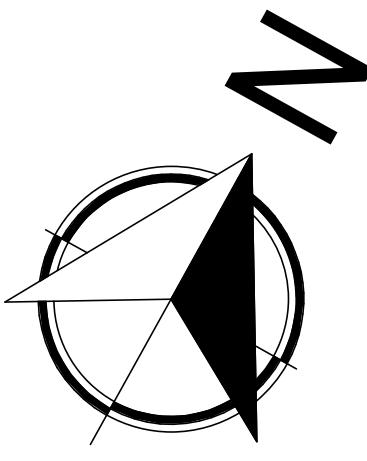

NOTES GÉNÉRALES General Notes

- Ces documents d'architecture sont la propriété exclusive de NEUF architect(e)s et ne pourront être utilisés, reproduits ou copiés sans autorisation écrite préalable. / These architectural documents are the exclusive property of NEUF architect(e)s and may not be used, copied or reproduced without written pre-authorization.
- Les dimensions figurant aux documents devront être vérifiées par l'architecte avant leur utilisation. / The dimensions appearing on the documents must be verified by the contractor before to start the work.
- Veuillez faire l'afiche de toute dimension erronée et divergences entre ces documents et ceux des autres professionnels. / The architect must be notified of all errors, omissions and discrepancies between these documents and those of the others professionals.
- Les dimensions sur ces documents doivent être lues et non mesurées. / The dimensions on these documents must be read and not measured.

ARCHITECTURE DE PAYSAGE Landscape Architect
Lashley+Associates
950 Gladstone Ave, Suite 202, Ottawa (ON) K1Y 3E6
T 613.233.6379 lashleya.com

CIVIL Civil
IBI Group
333 Preston Street Suite 400 Ottawa (ON), K1S 5N4
T 613.447.0504 bigroup.com

INGÉNIERIE TRANSPORT Engineering, Transportation
IBI - Transportation Eng.
333 Preston Street Suite 400 Ottawa (ON), K1S 5N4
T 613.447.0504 bigroup.com

DESIGN INTÉRIEUR Interior Design
NINE Design
20 des Roiliets Saint-Bruno-De-Montarville, (QC) J3V 6E4
T 514.995.8973 nine-design.ca

STRUCTURE Structural
L2C Experts
4710 St-Ambroise St, Suite 103 Montréal (QC) H4C 2C
T 514.379.4999 l2cexperts.com

MÉCANIQUE / ÉLECTRIQUE Mechanical / Electrical
GOODKEY, WEEDMARK & ASSOCIATES LTD.
1889 Woodcock Dr, Ottawa, ON K2B 3R8
T 613.727.5111 gwaw.com

ARCHITECT Architect
NEUF architect(e)s SENCL
630, boulevard René-Lévesque O, 2e étage, Montréal QC H3B 1S6
T 514.847.1117 NEUFarchitectes.com

SCEAU / Seal

NEUF

ARCHITECT(E)S

NEUF ARCHITECTES SENCL

CLIENT Client

GROUPE SOVIMA
100 rue Lansdowne, bureau 201, St-Bruno de Montarville (Québec) J3V 0B3
T 450.676.6476 sovimahabitations.com

OUVRAGE Project
800 MONTREAL ROAD

EMPLACEMENT Location
120 DEN HAAG DR,
OTTAWA

NO PROJET No.

12263

NO	RÉVISION	DATE (aa-mm-jj)
A	Issued for SPA	2020.12.11
B	Issued for Coordination 30%	2020.12.20
C	Issued for internal review – Architect	2021.01.25
D	Issued for Coordination 60%	2021.05.25
E	Issued for SPA Rev 1	2021.10.25
F	Issued for 80% Review	2022.03.05
G	Reissued for SPA Rev 2	2022.12.21

DESSINÉ PAR Drawn by
AJ
DATE (aa-mm-jj)
2021.10.25
ÉCHELLE Scale
1 : 200
TIFF DU DESSIN Drawing Title

VÉRIFIÉ PAR Checked
FP

ÉCHELLE Scale

1 : 200

7th AND 8th FLOOR PLAN

RÉVISION Revision
G

NO. DESSIN Dwg Number

A204

8TH FLOOR

1 : 200

2


A204

7th FLOOR PLAN

1 : 200

1

A204

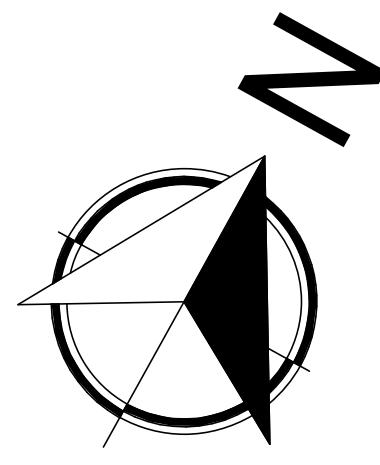

OF LEGEND

ROOFING SLOPE MAX 2%.

REFER TO MECHANICAL/CIVIL FOR
VENT AND ROOF DRAIN SIZE AND
LOCATION.



ES GÉNÉRALES General Notes

es documents d'architecture sont la propriété exclusive du NEUF architect(e)s et ne pourront être utilisés, reproduits ou copiés sans autorisation écrite préalable. / These architectural documents are the exclusive property of NEUF architect(e)s and cannot be used, reproduced or copied without written pre-authorization.

es dimensions apparaissant aux documents devront être vérifiées par l'entrepreneur avant le début des travaux. / All dimensions appearing on the documents must be verified by the contractor before starting the work.

veillez aviser l'architecte de toute dimension erreur et/ou omission entre ces documents et ceux des autres professionnels. / The architect must be notified of all errors, omissions and discrepancies between these documents and those of the professionals.

es dimensions sur ces documents doivent être lues et mesurées. / The dimensions on these documents must be read and measured.

HITECTURE DE PAYSAGE Landscape Architect
shley+Associates
Gladstone Ave. Suite 202, Ottawa (ON) K1Y 3E6
3.233.8579 lashleyla.com

**Civil
Group**
Preston Street Suite 400 Ottawa (ON), K1S 5N4
3.447.0504 IBGroup.com

ÉNERGIE TRANSPORT Engineering, Transportation
I - Transportation Eng.
Preston Street Suite 400 Ottawa (ON), K1S 5N4
3.447.0504 IBgroup.com

SIN INTÉRIEUR Interior Design
NINE Design
les Roitelets Saint-Bruno-De-Montarville, (QC) J3V 6E4
4.998.8973 nine-design.ca

STRUCTURE Structural
C Experts
St-Amboise St, Suite 103 Montréal (QC) H4C 2C
4.379.4999 l2experts.com

**ANIQUE / ÉLECTRIQUE Mechanical / Electrical
OODKEY, WEEDMARK &
SSOCIATES LTD.**
Woodward Dr, Ottawa, ON K2C 3R8
3.727.5111 gwal.com

NEUF architect(e)s SENCRL
boul. René-Lévesque O. 32e étages, Montréal QC H3B 1S6
4.847.1117 NEUFarchitectes.com

AU / Seal

NEUF

ARCHITECT(E)S

ENT Client

 GROUPE SOVIMA

RAGE Project

P LACEMENT Location
0 DEN HAAG DR,
TAWA

RÉVISION DATE (aa-mm-jj)
Issued for SPA 2020.12.11



Issued for internal review – Architect	2021.01.25
Issued for Coordination 60%	2021.05.25
Issued for SPA Rev 1	2021.10.25
Issued for 80% Review	2022.03.05
Reissued for SPA Rev 2	2022.12.21




SINÉ PAR Drawn by VÉRIFIÉ PAR Checked
E (aa.mm.jj) ÉCHELLE Scale
21.10.25 As indicated
DU DESSIN Drawing Title

ROOF AND MECHANICAL ENTHOUSE ROOF PLAN

ISION Revision NO. DESSIN Dwg Number
A005

AZUS

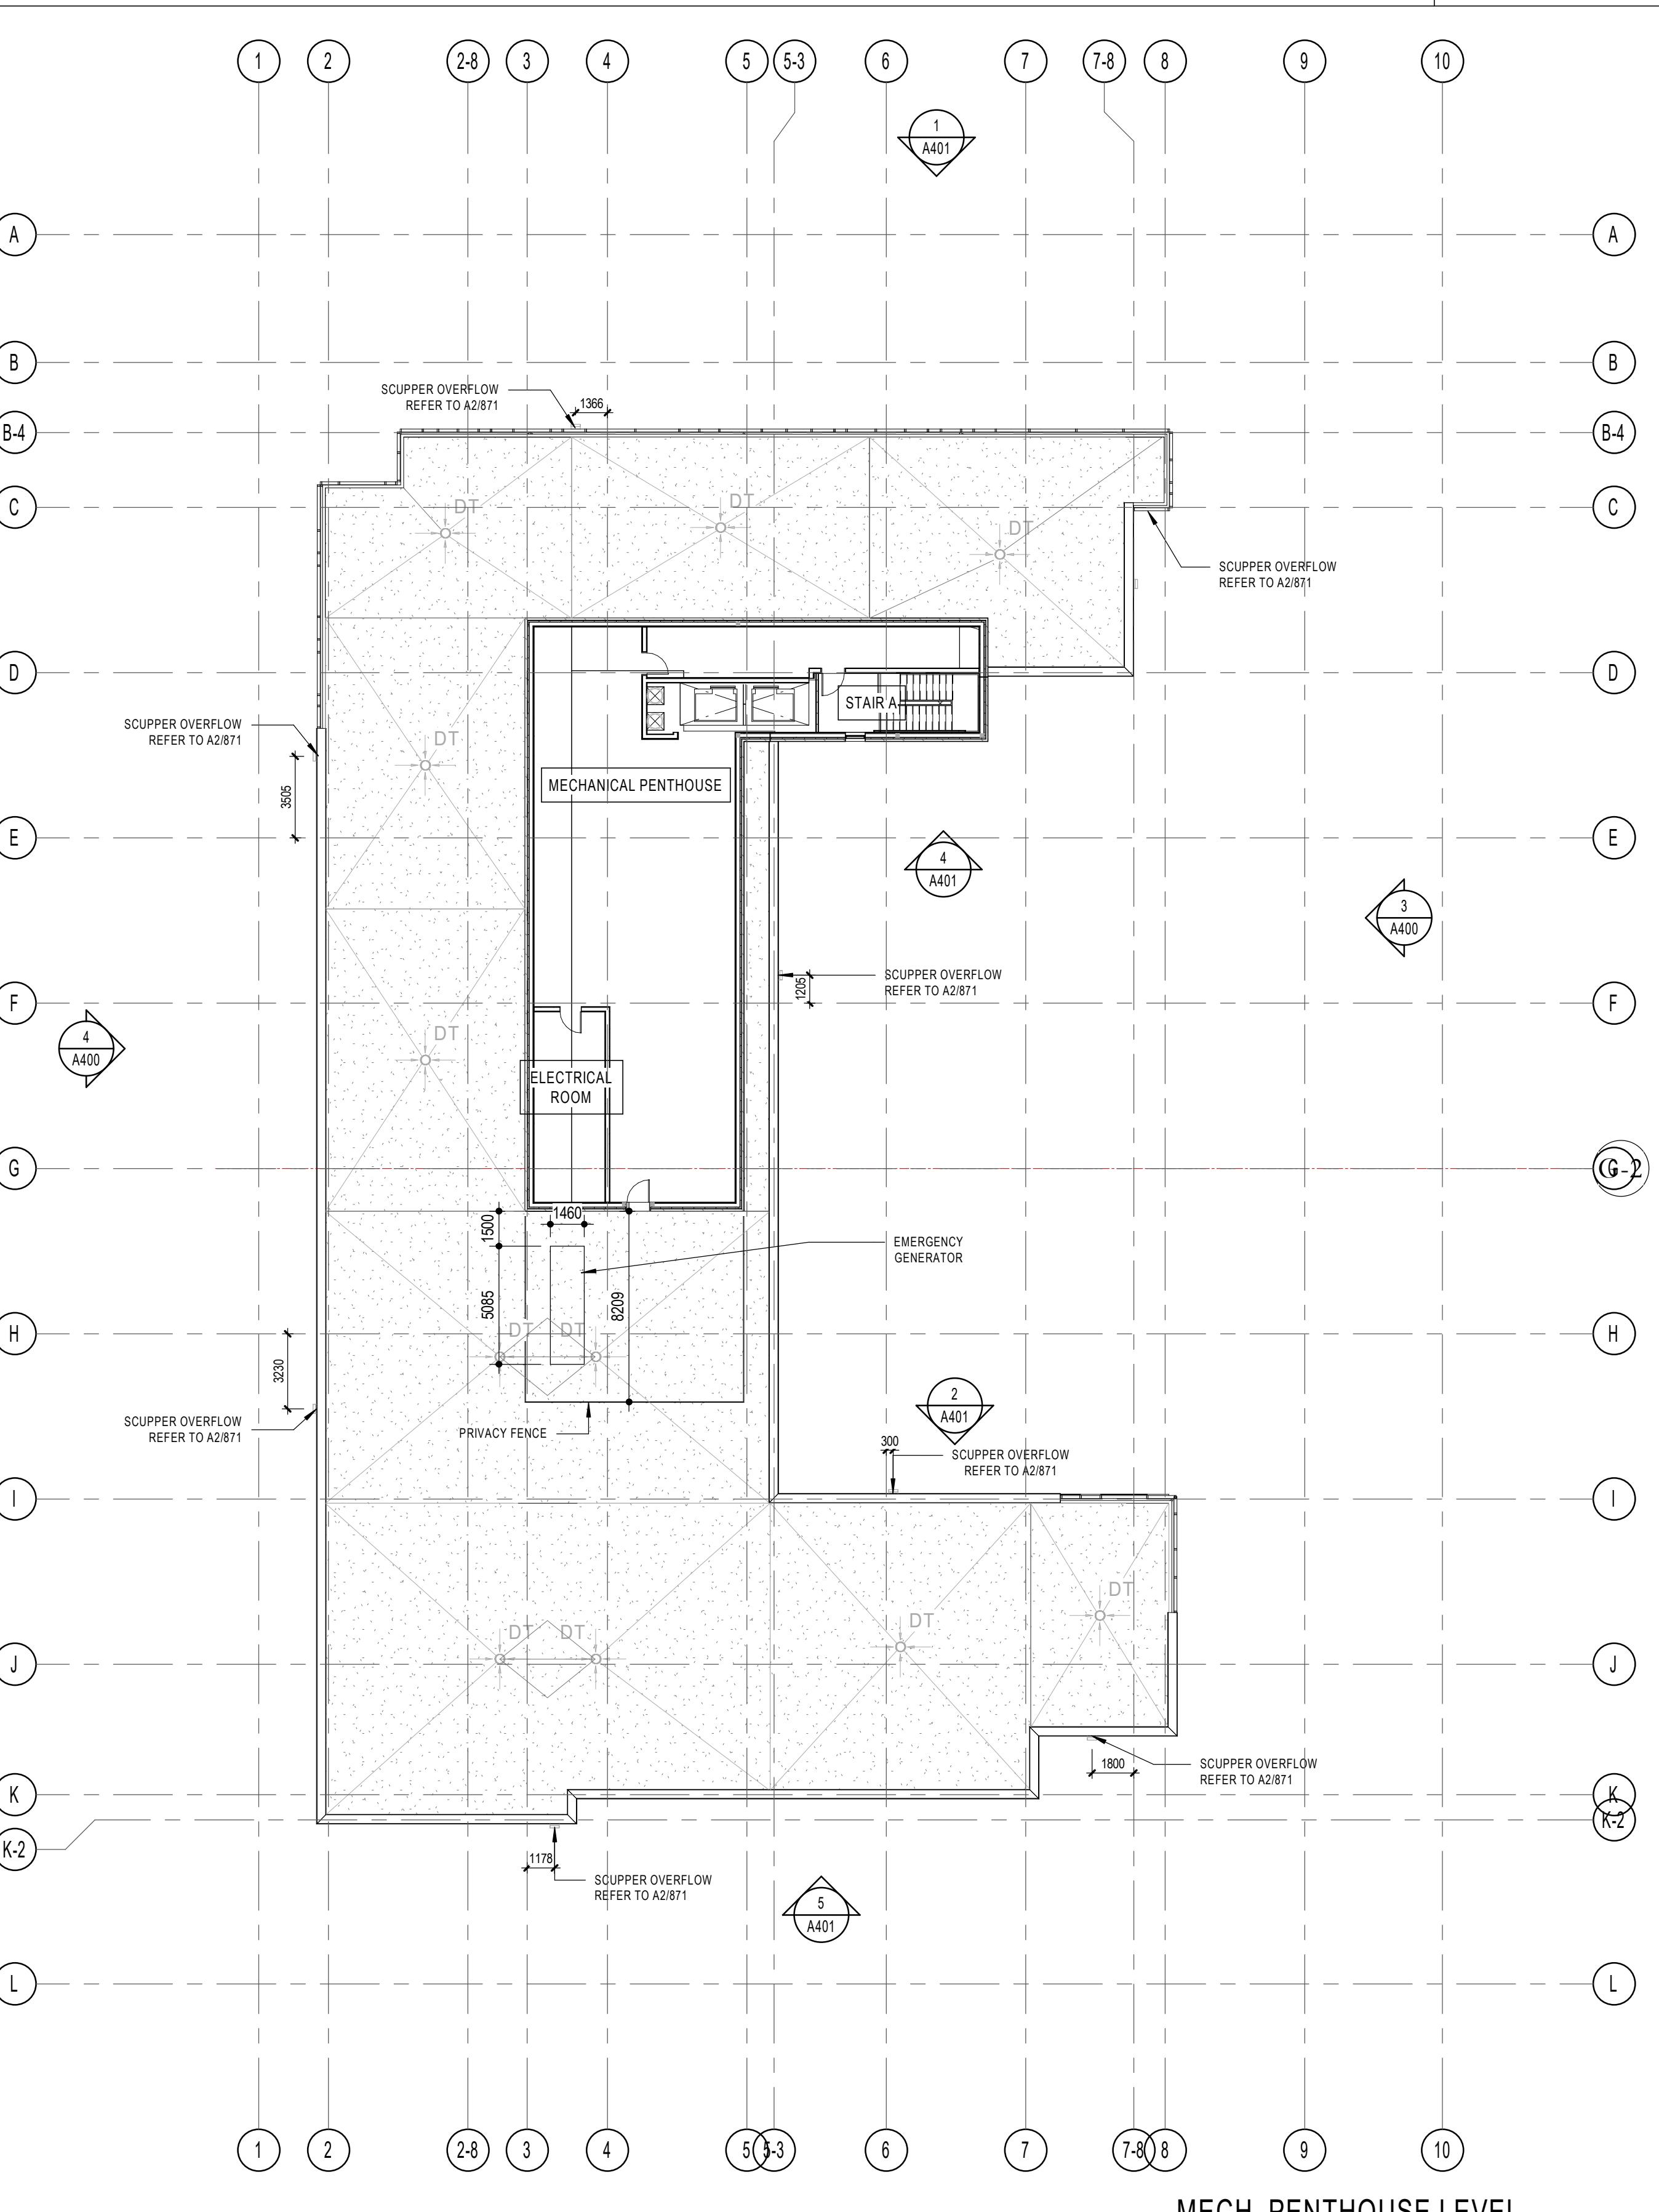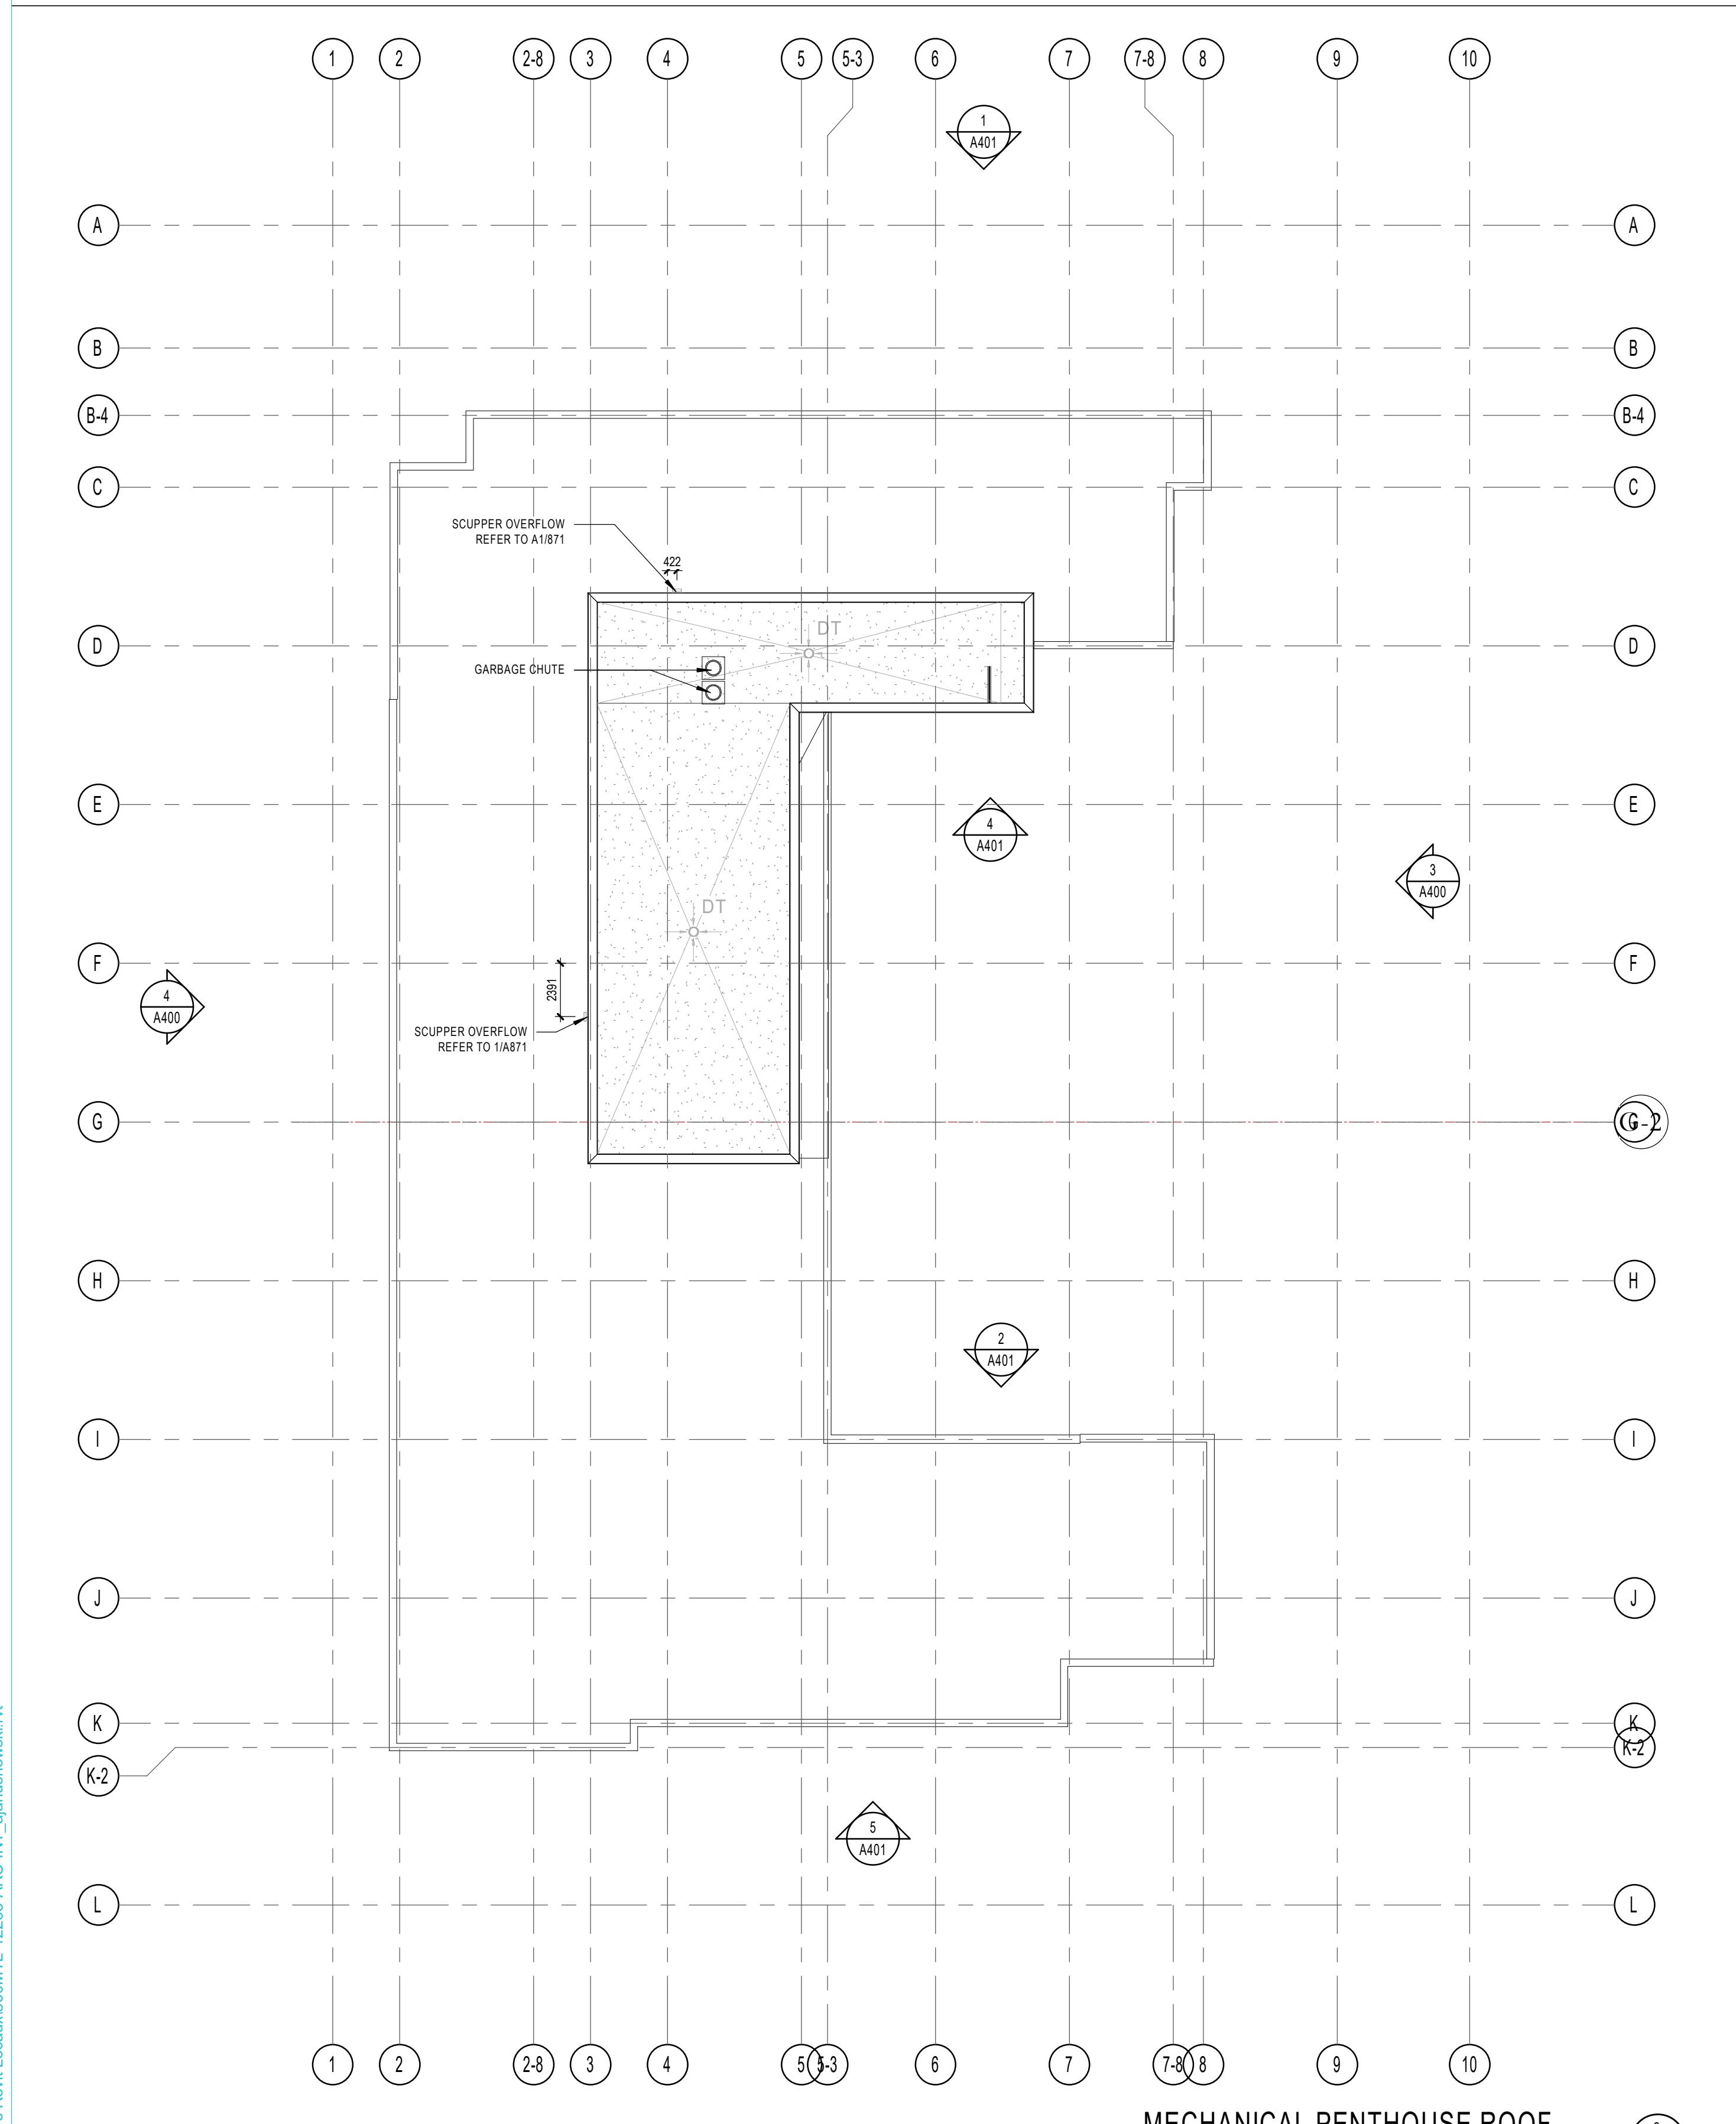

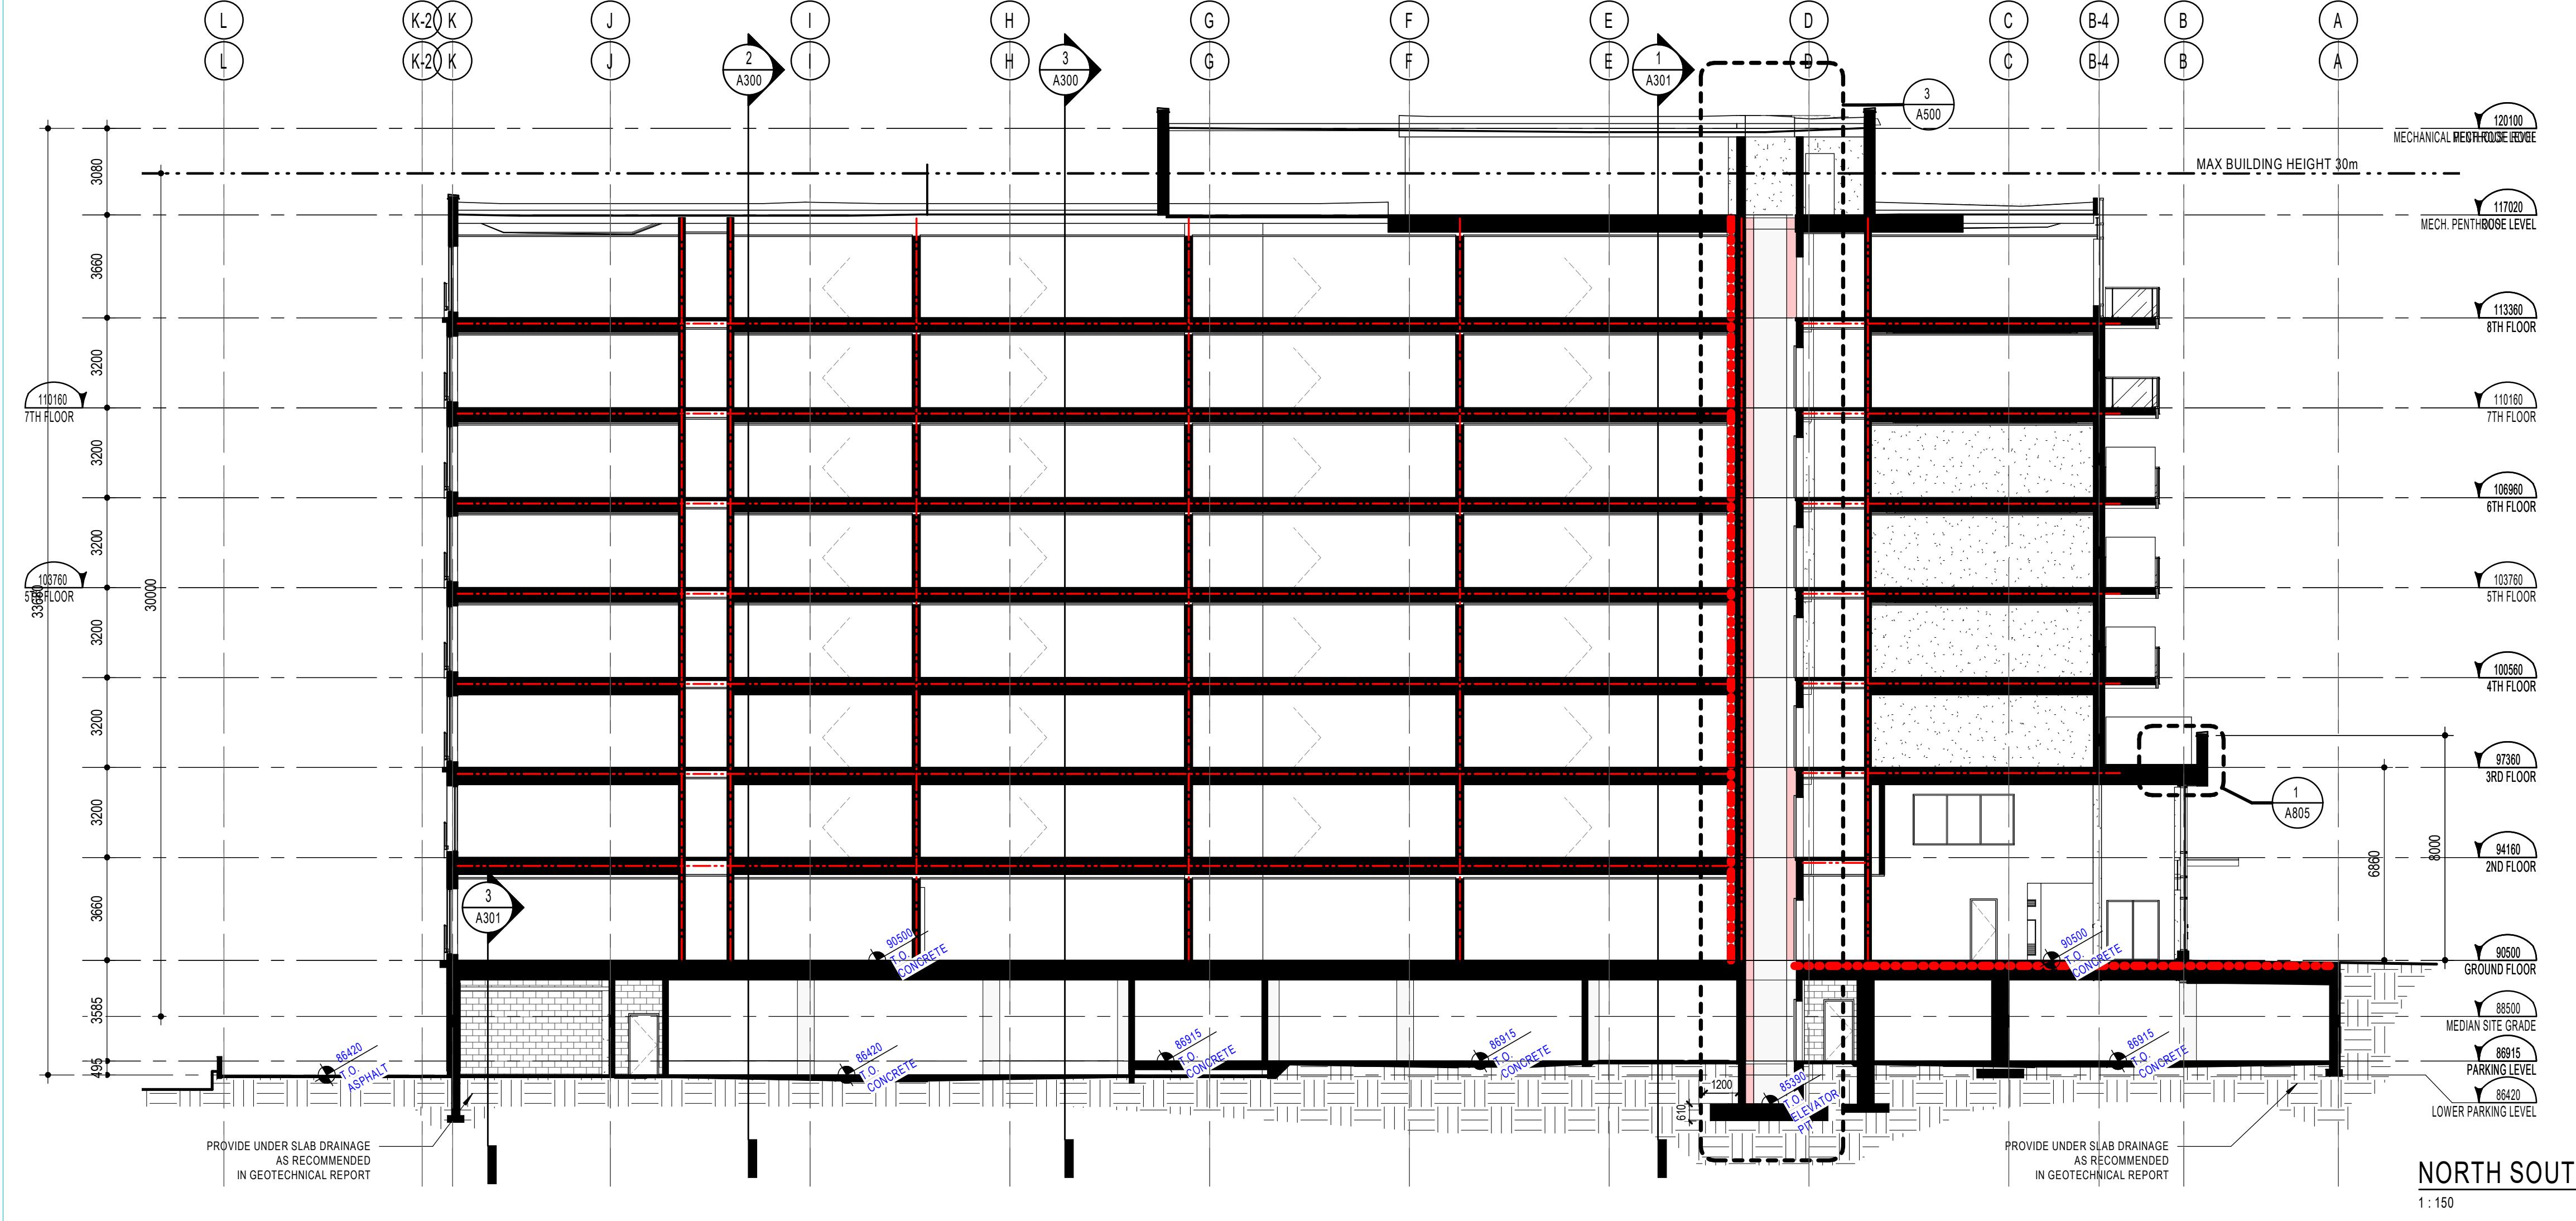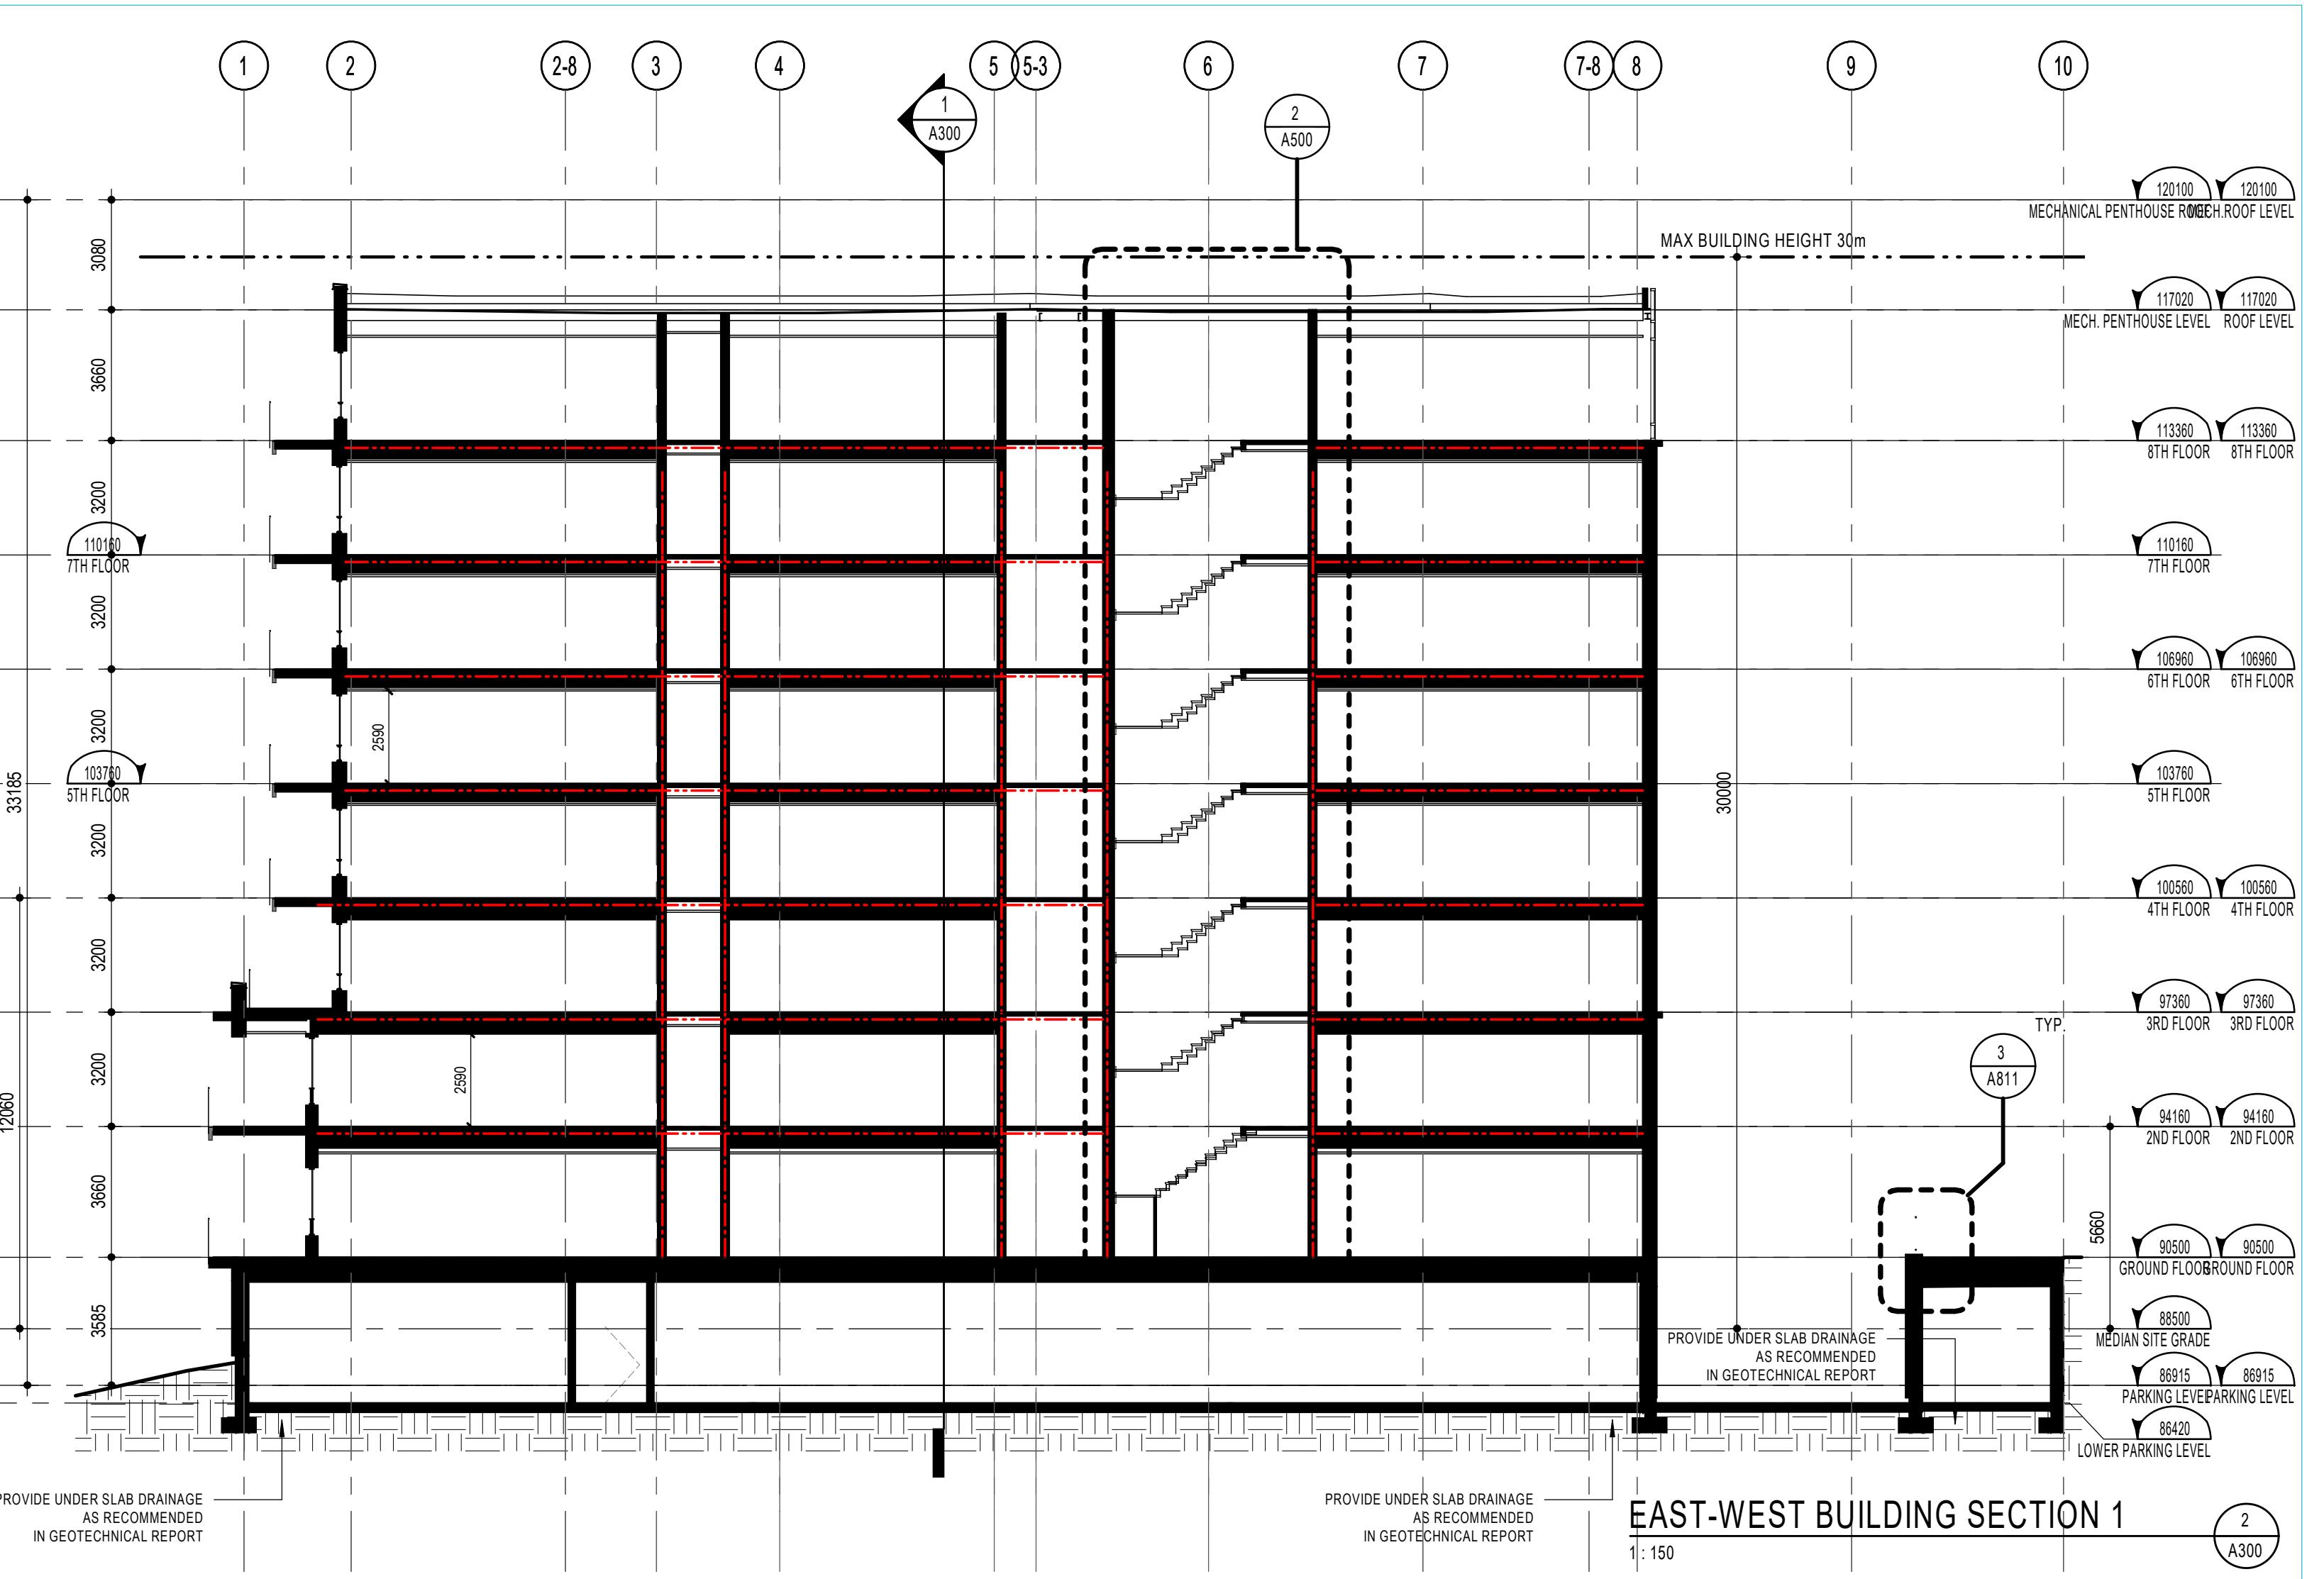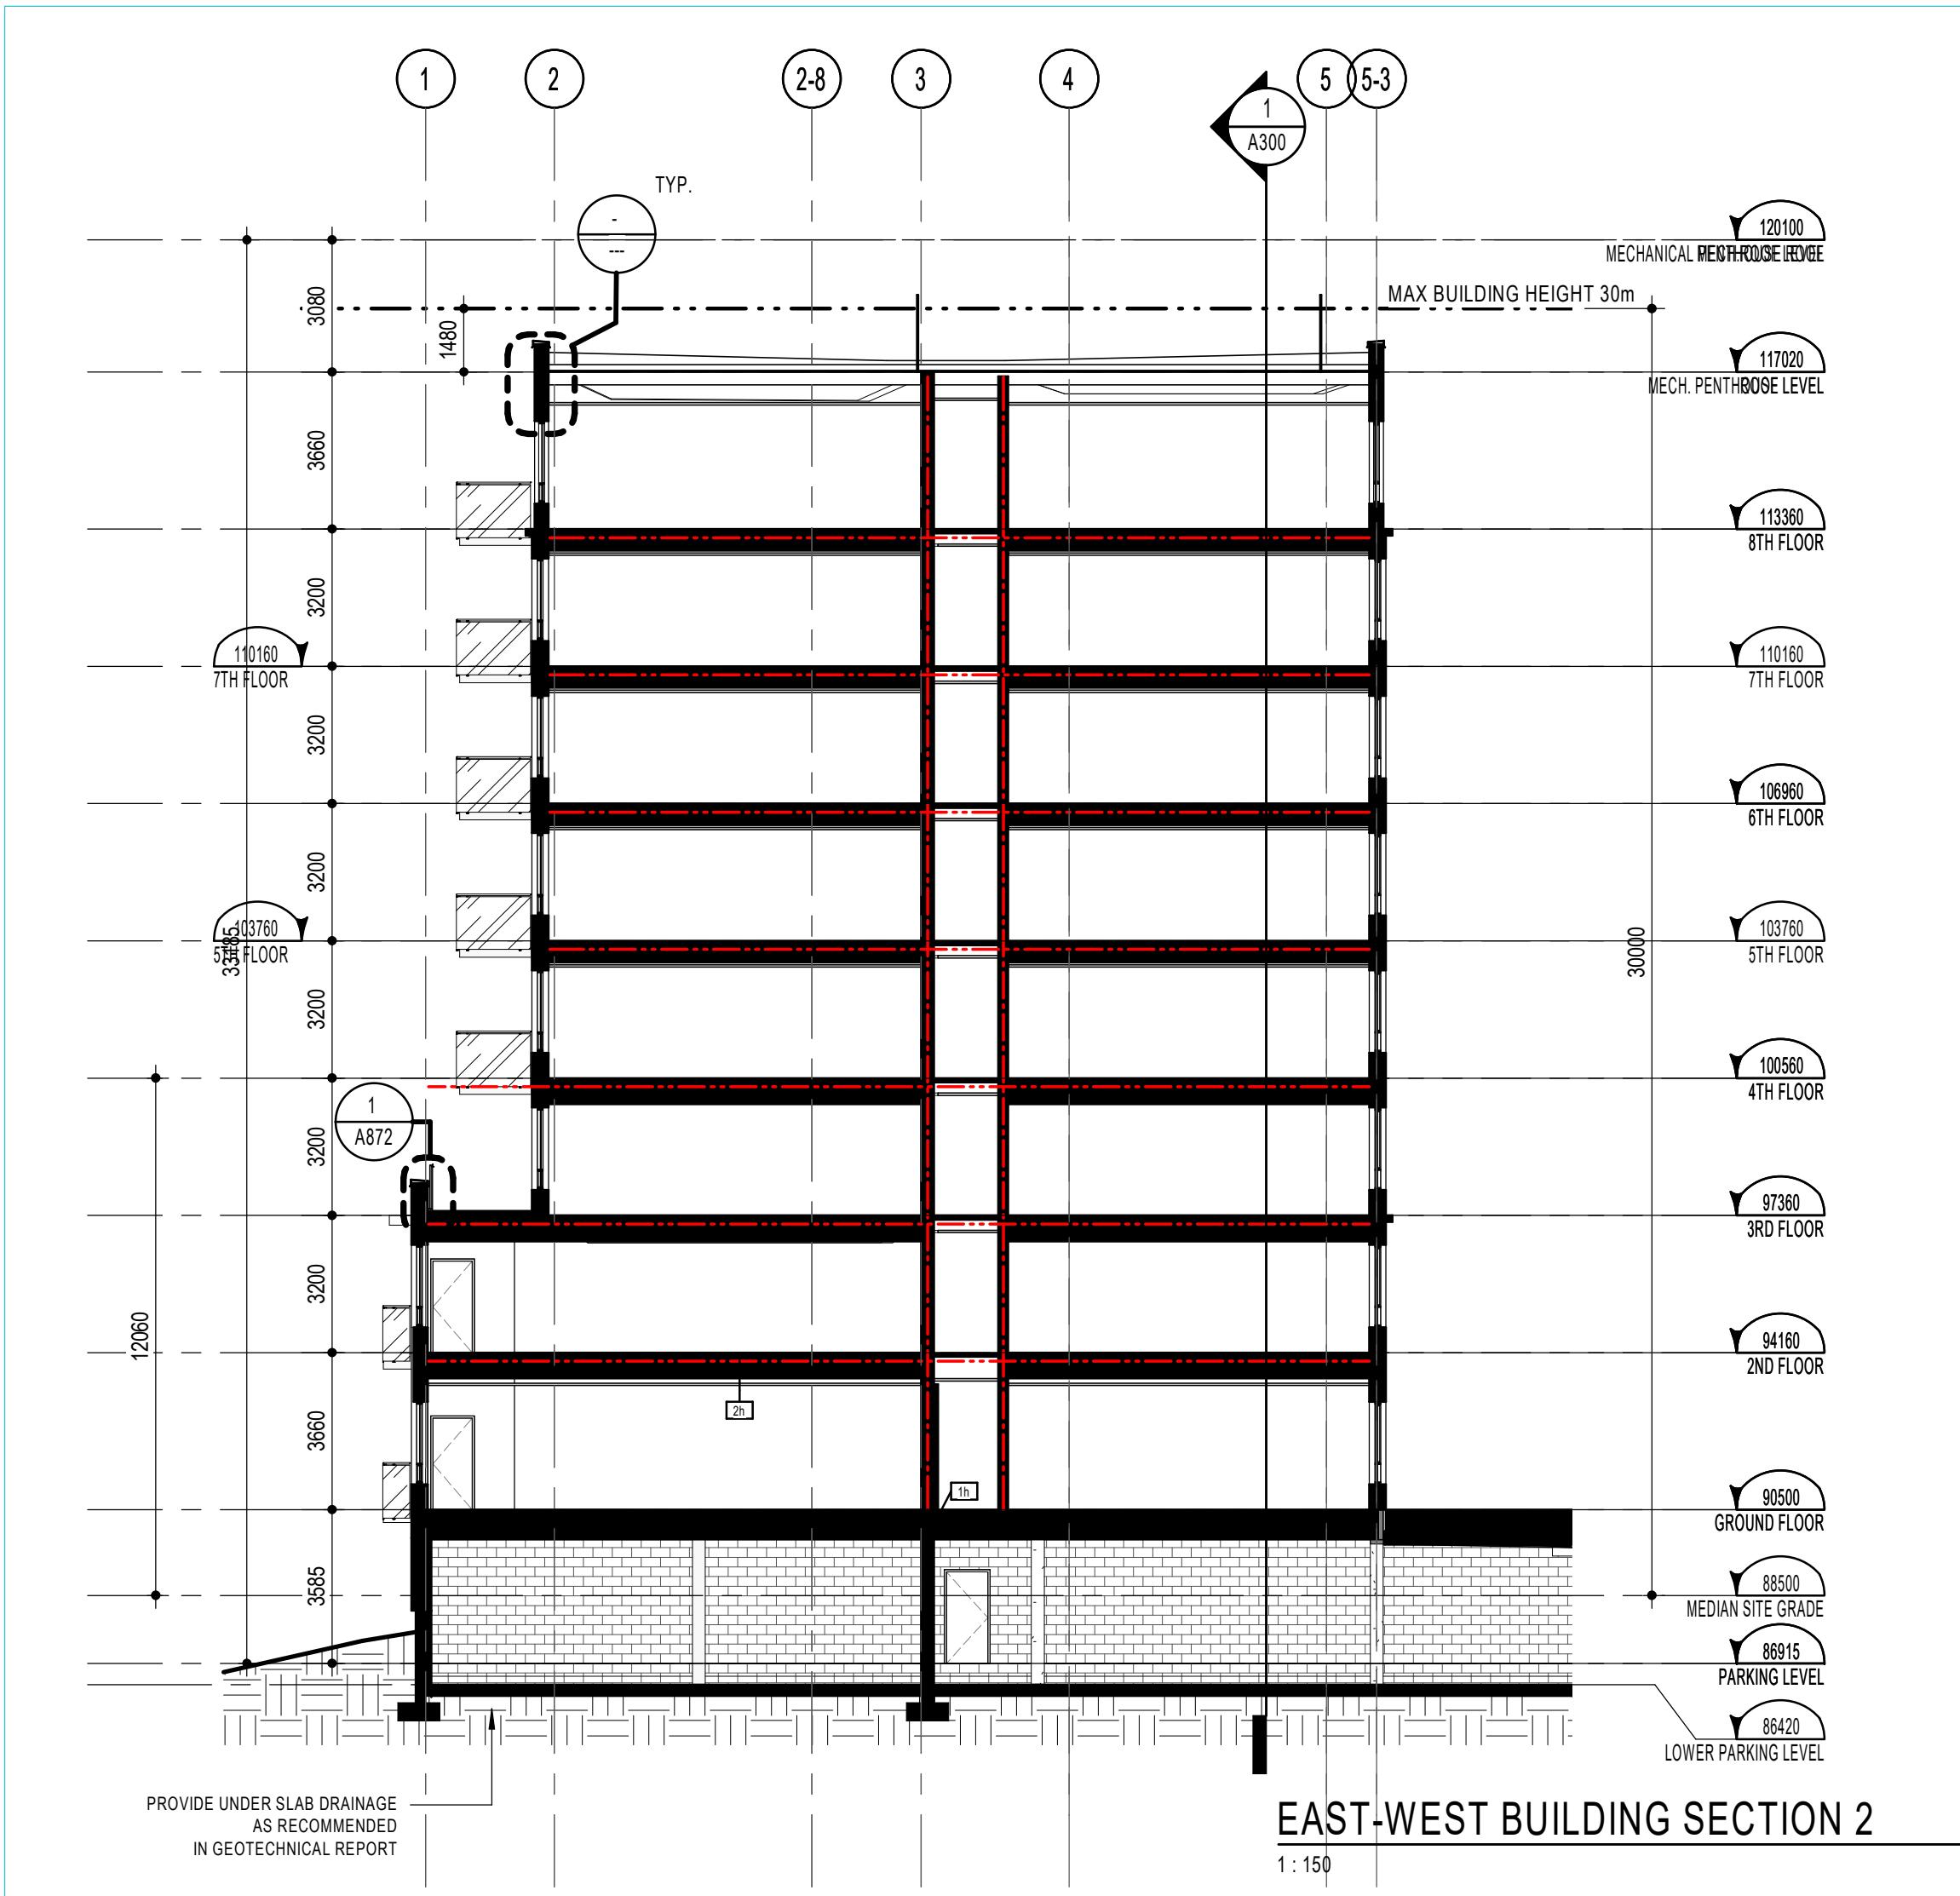

DOCUMENTS D'ARCHITECTURE / GENERAL NOTES

Les documents d'architecture sont la propriété exclusive de NEUF architect(e)s et ne pourront être utilisés, reproduits ou copiés sans autorisation écrite préalable. / These architectural documents are the exclusive property of NEUF architect(e)s and cannot be used, reproduced or copied without written pre-authorization.

Les dimensions apparaissant aux documents devront être vérifiées par l'entrepreneur avant le début des travaux. / All dimensions which appear on the documents must be verified by the contractor before starting work.

L'architecte doit être avisé de toute dimension erreur et/ou omission entre ces documents et ceux des autres professionnels. / The architect must be notified of all errors, omissions and discrepancies between these documents and those of the other professionals.

Les dimensions sur ces documents doivent être lues et non mesurées. / The dimensions on these documents must be read and measured.

LECTURE DE PAYSAGE Landscape Architect
lashley+Associates
120 Stone Ave. Suite 202, Ottawa (ON) K1Y 3E6
33.8579 lashley.com

civil
Group
ston Street Suite 400 Ottawa (ON), K1S 5N4
47.0504 IBGroup.com

ERIE TRANSPORT Engineering, Transportation
Transportation Eng.
ston Street Suite 400 Ottawa (ON), K1S 5N4
17.0504 IBgroup.com

INTÉRIEUR Interior Design
E Design
Roitelets Saint-Bruno-De-Montarville, (QC) J3V 6E4
98.8973 nine-design.ca

TURE Structural
Experts
Ambroise St, Suite 103 Montréal (QC) H4C 2C
79.4999 12cexperts.com

**IQUE / ÉLECTRIQUE Mechanical / Electrical
ODKEY, WEEDMARK &
OCIATES LTD.**
woodward Dr, Ottawa, ON K2C 3R8
27.5111 gwal.com

ECTES Architect
JF architect(e)s SENCRL
11. René-Lévesque O. 32e étages, Montréal QC H3B 1S6
17.1117 NEUArchitectes.com

/ Seal

NEUF

ARCHITECT(E)S

 GROUPE SOVIMA
1 rue de la Gare, bureau 201, St Bruno de Montarville (Québec), J0V 2B2


D MONTREAL ROAD

RÉVISION	DATE (aa-mm-jj)
Issued for SPA	2020.12.11
Issued for Coordination 30%	2020.12.20
Issued for internal review – Architect	2021.01.25
Issued for Coordination 60%	2021.05.25
Issued for SPA Rev 1	2021.10.25
Issued for 80% Review	2022.03.05

É PAR Drawn by VÉRIFIÉ PAR Checked
aa.mm.jj) .10.25 ÉCHELLE Scale
DU DESSIN Drawing Title As indicated


ILDING SECTION

ON Revision NO. DESSIN Dwg Number A300

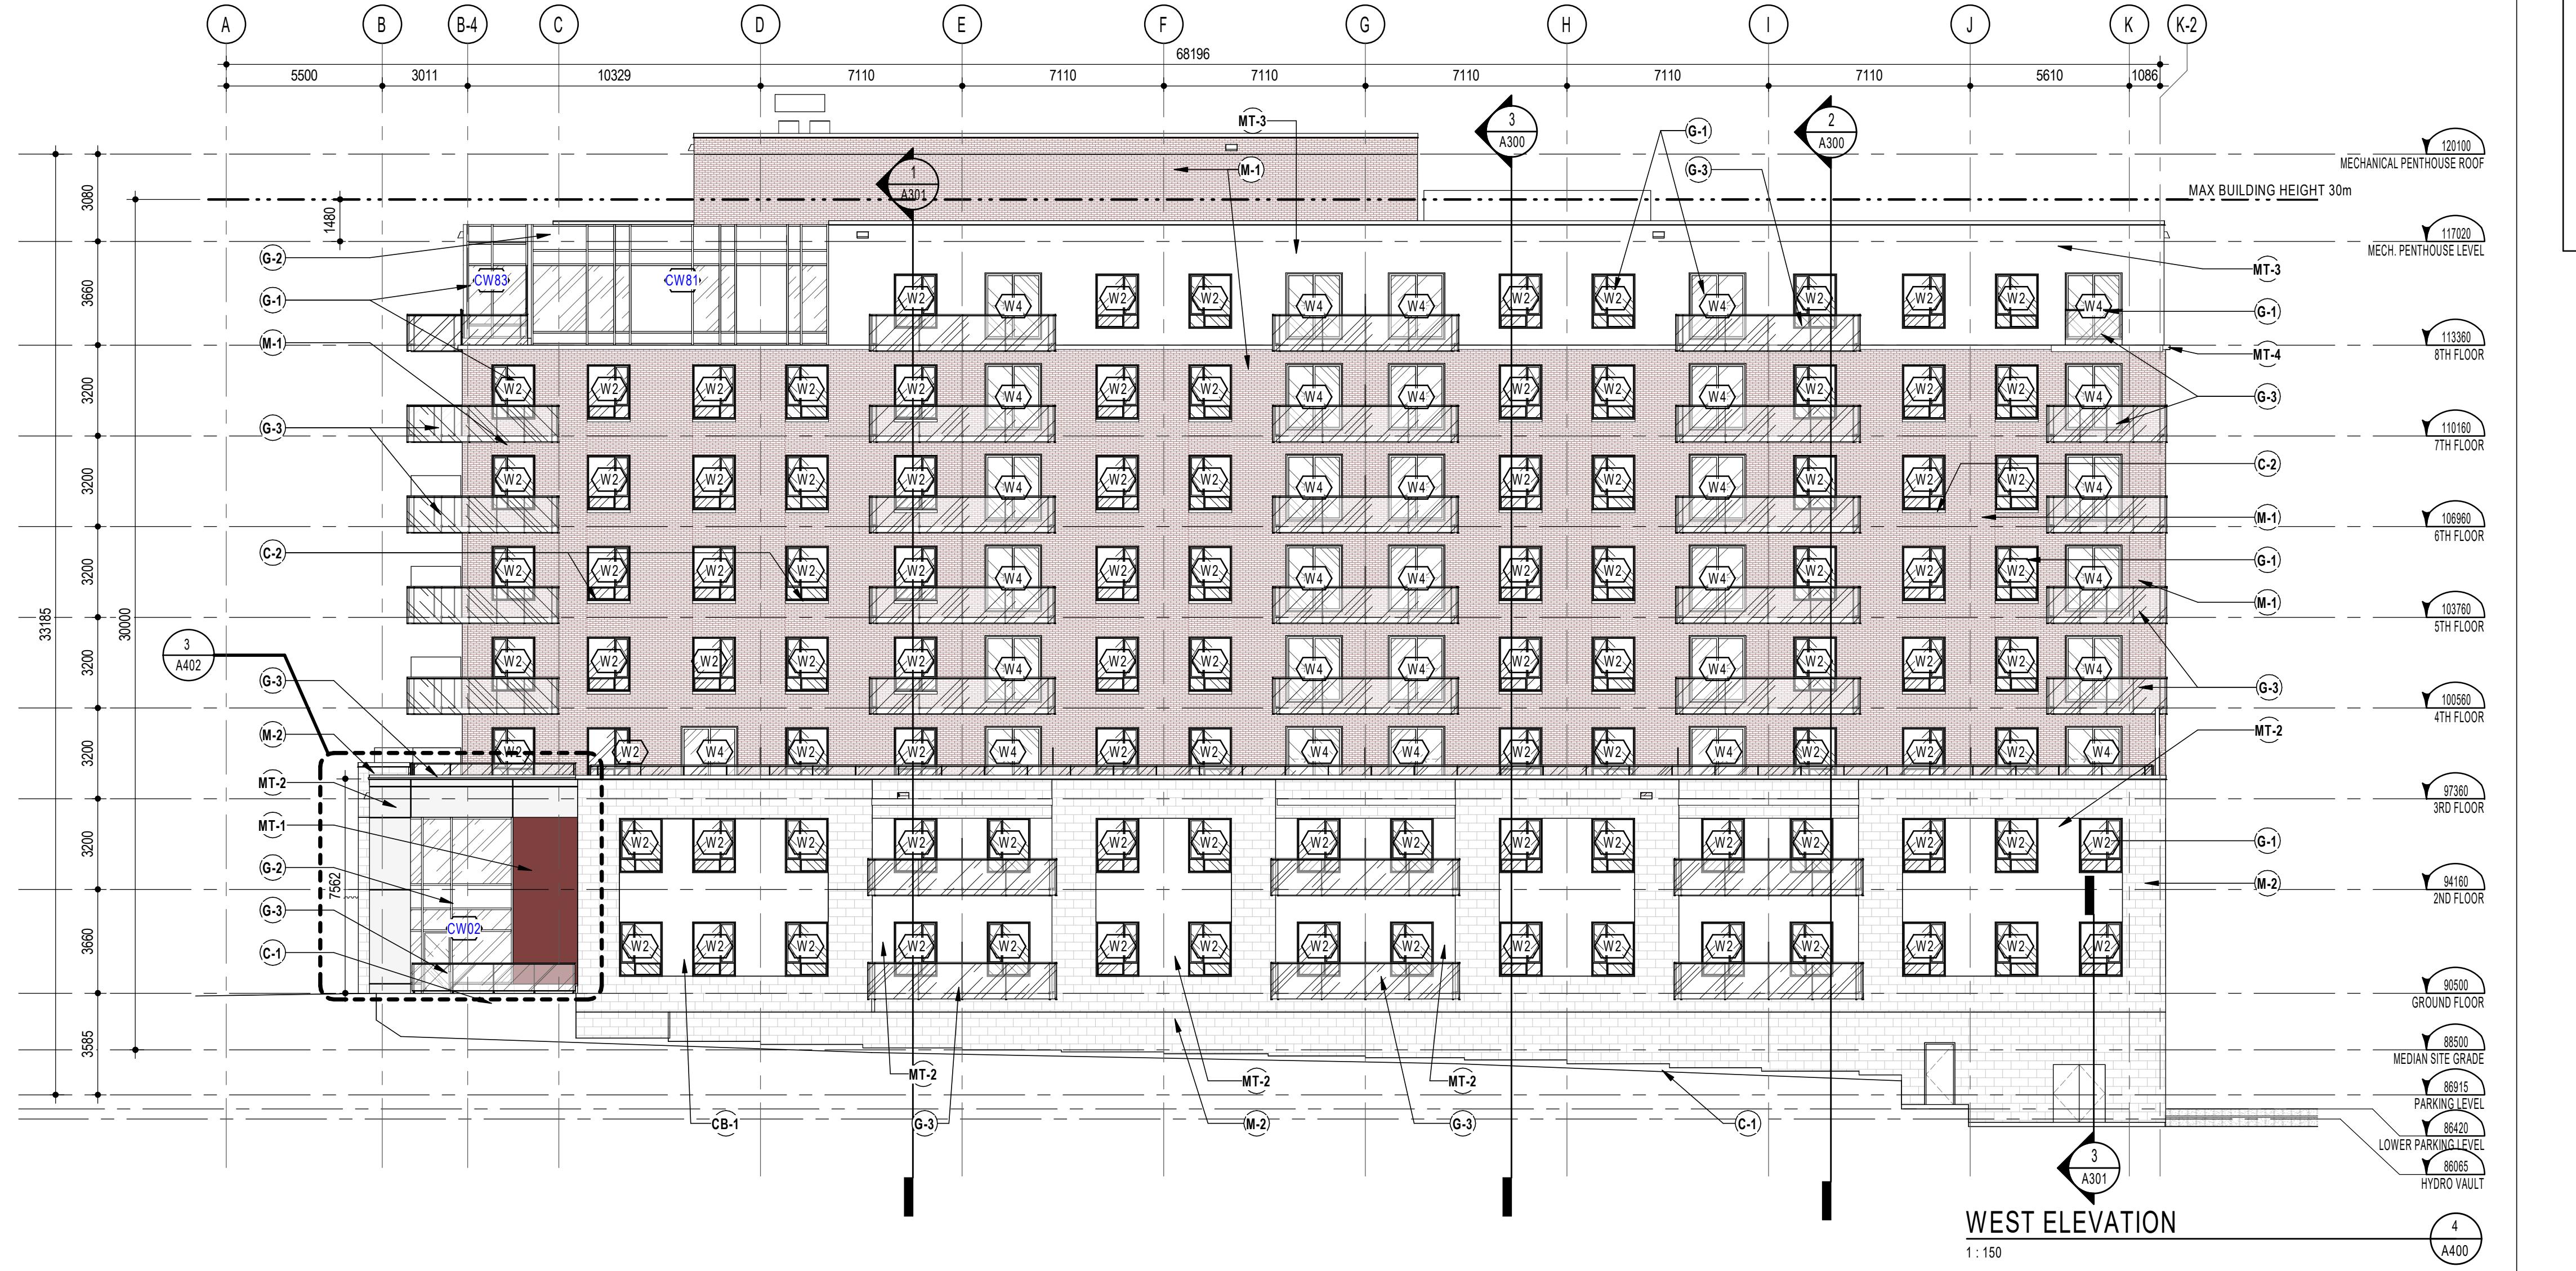

NEUF

ARCHITECT(E)S

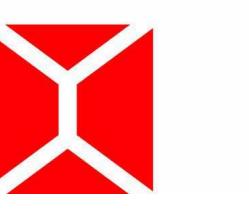

CLIENT Client
GROUPE SOVIMA
100 rue Lansdowne, bureau 201, St-Bruno de Montarville (Québec) J3V 0B3
OUVRAGE Project

EMPLACEMENT Location
800 MONTREAL ROAD
NO PROJET No. 12263





NO RÉVISION
A Issued for SPA
B Issued for Coordination 30%
C Issued for internal review - Architect
D Issued for Coordination 60%
E Issued for SPA Rev 1
F Issued for 80% Review
G Reissued for SPA Rev 2

DATE (aa-mm-jj)
2020.12.11
2020.12.20
2021.01.25
2021.05.25
2021.10.25
2022.03.05
2022.12.21

DÉSSINE PAR Drawn by AJ
DATE (aa-mm-jj) 2020.10.21
ÉCHELLE Scale As indicated
VÉRIFIÉ PAR Checked FP
TIFF DU DESSIN Drawing Title

EAST AND WEST ELEVATION

RÉVISION Revision NO. DESSIN Dwg Number
G A400

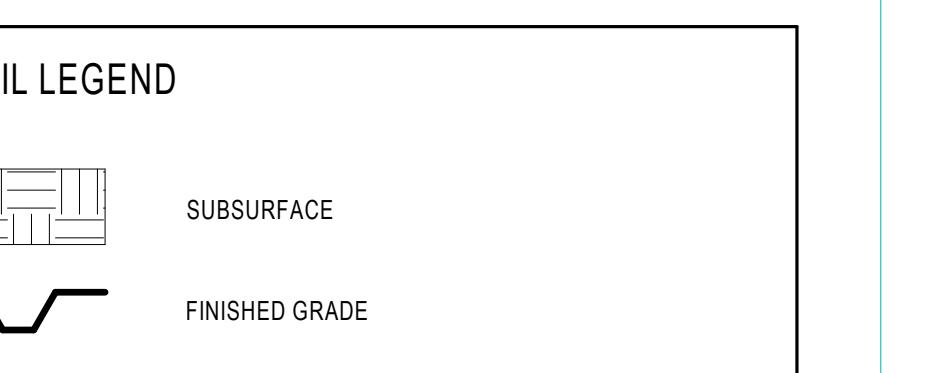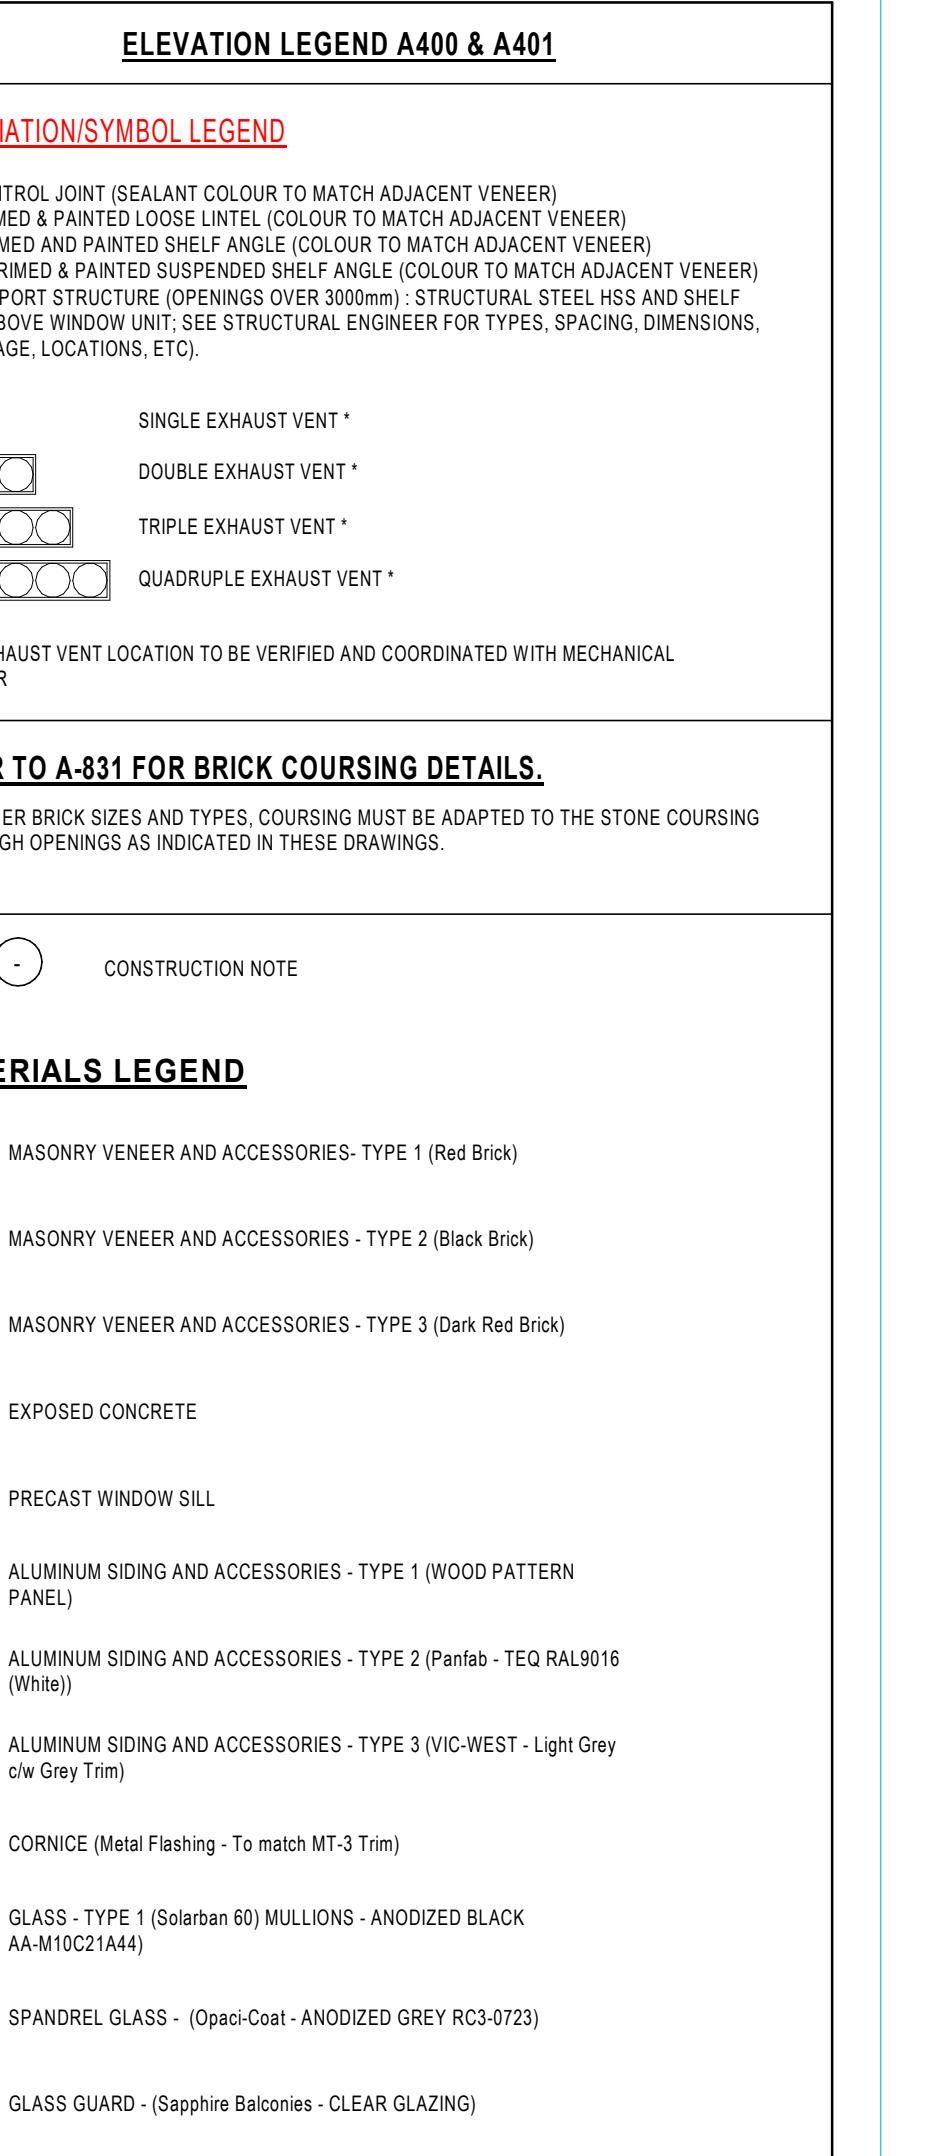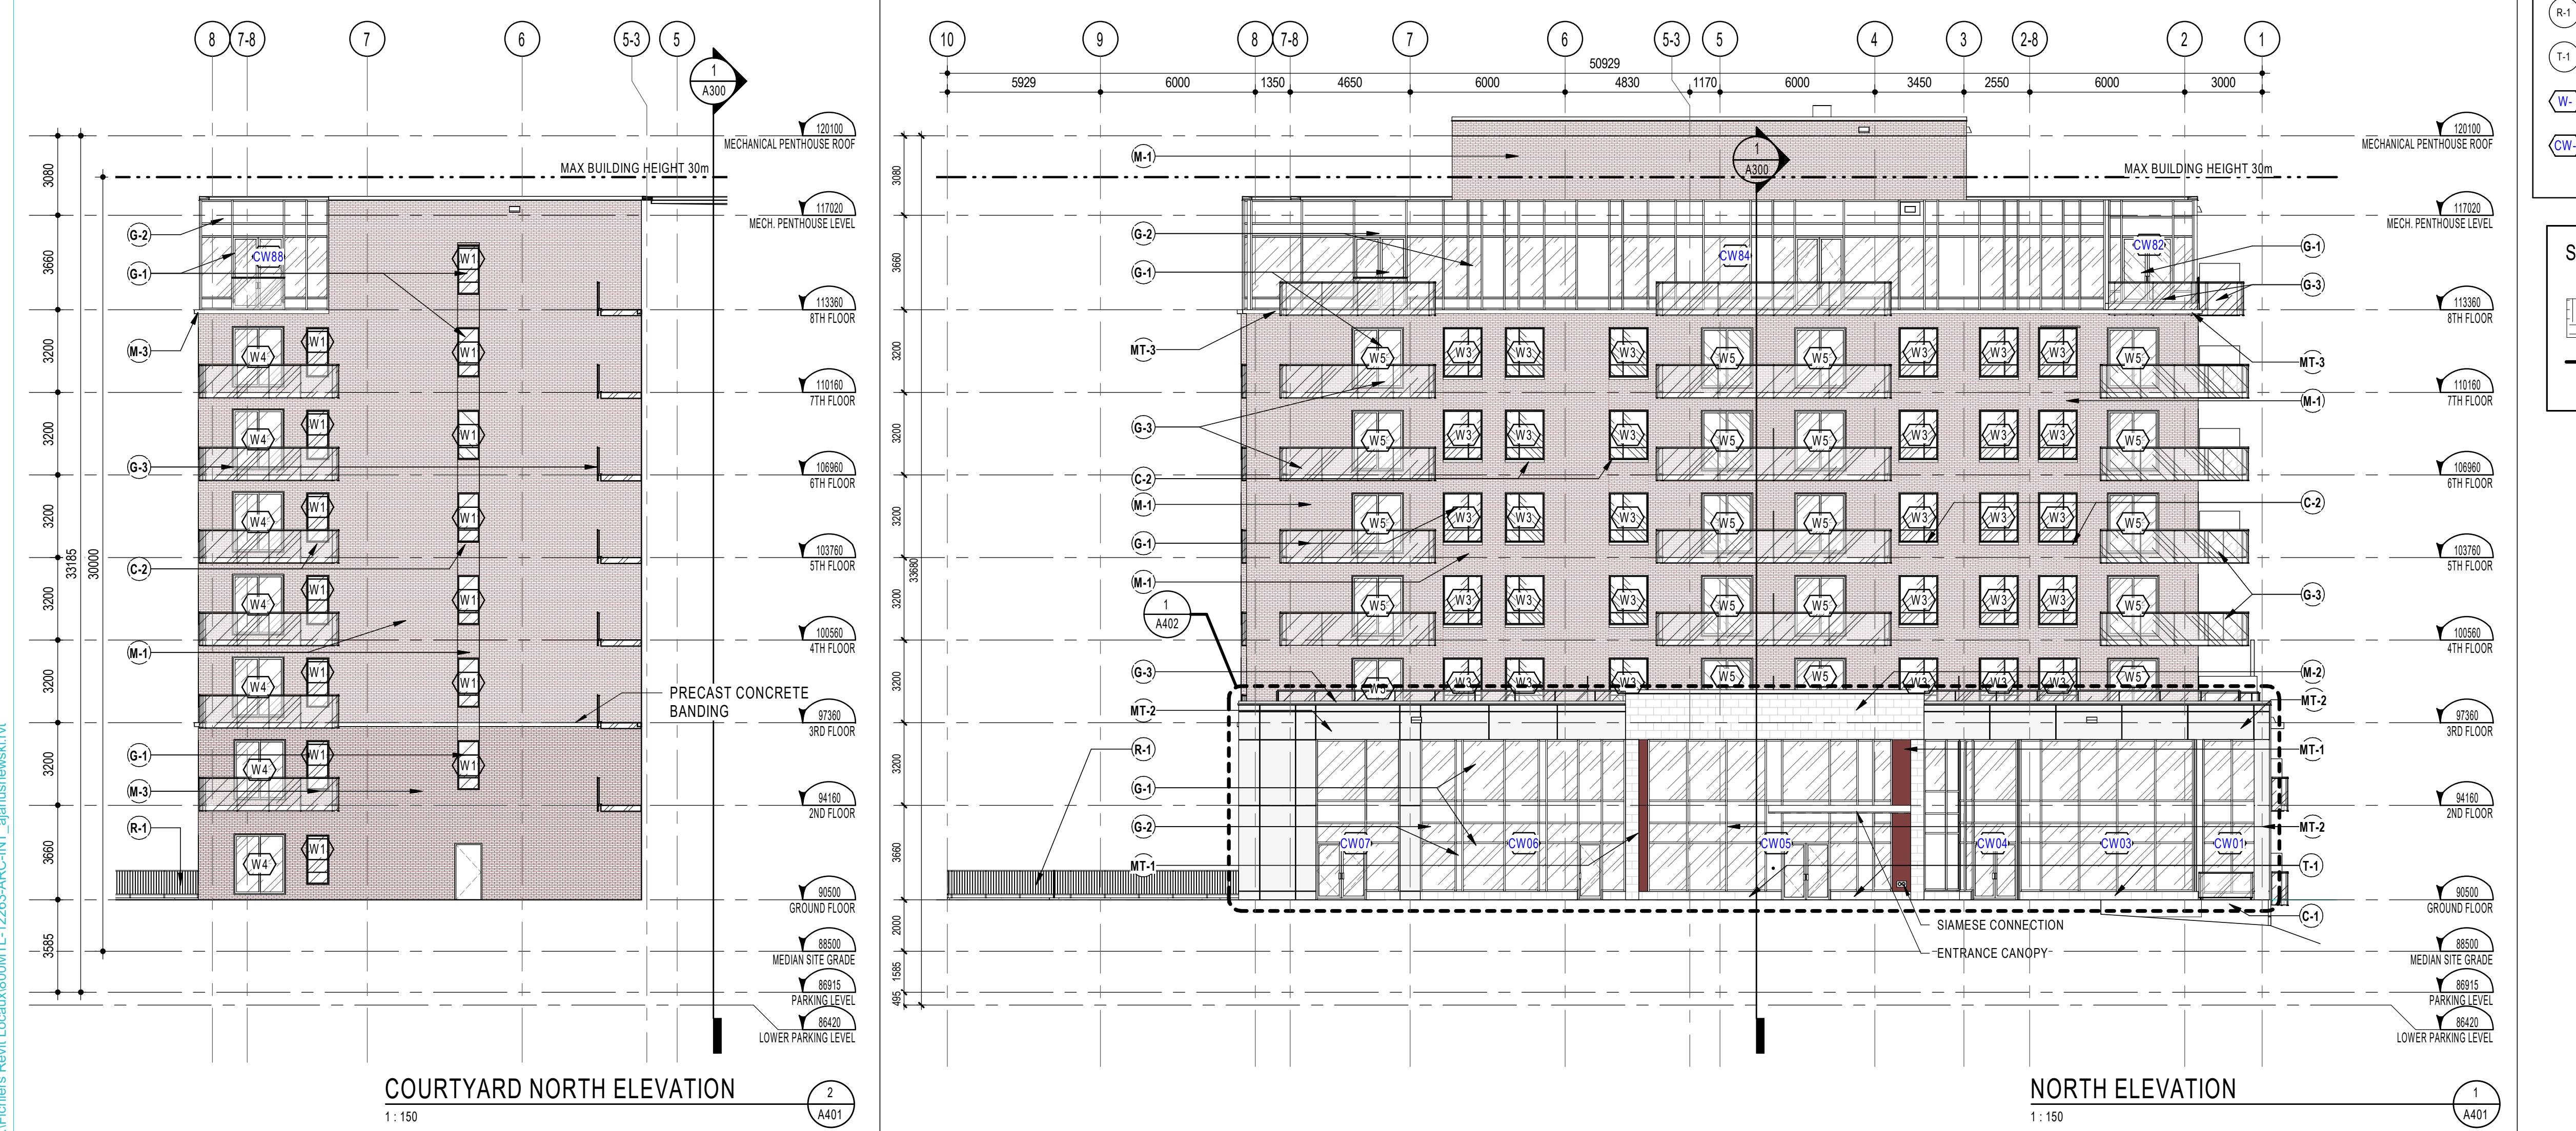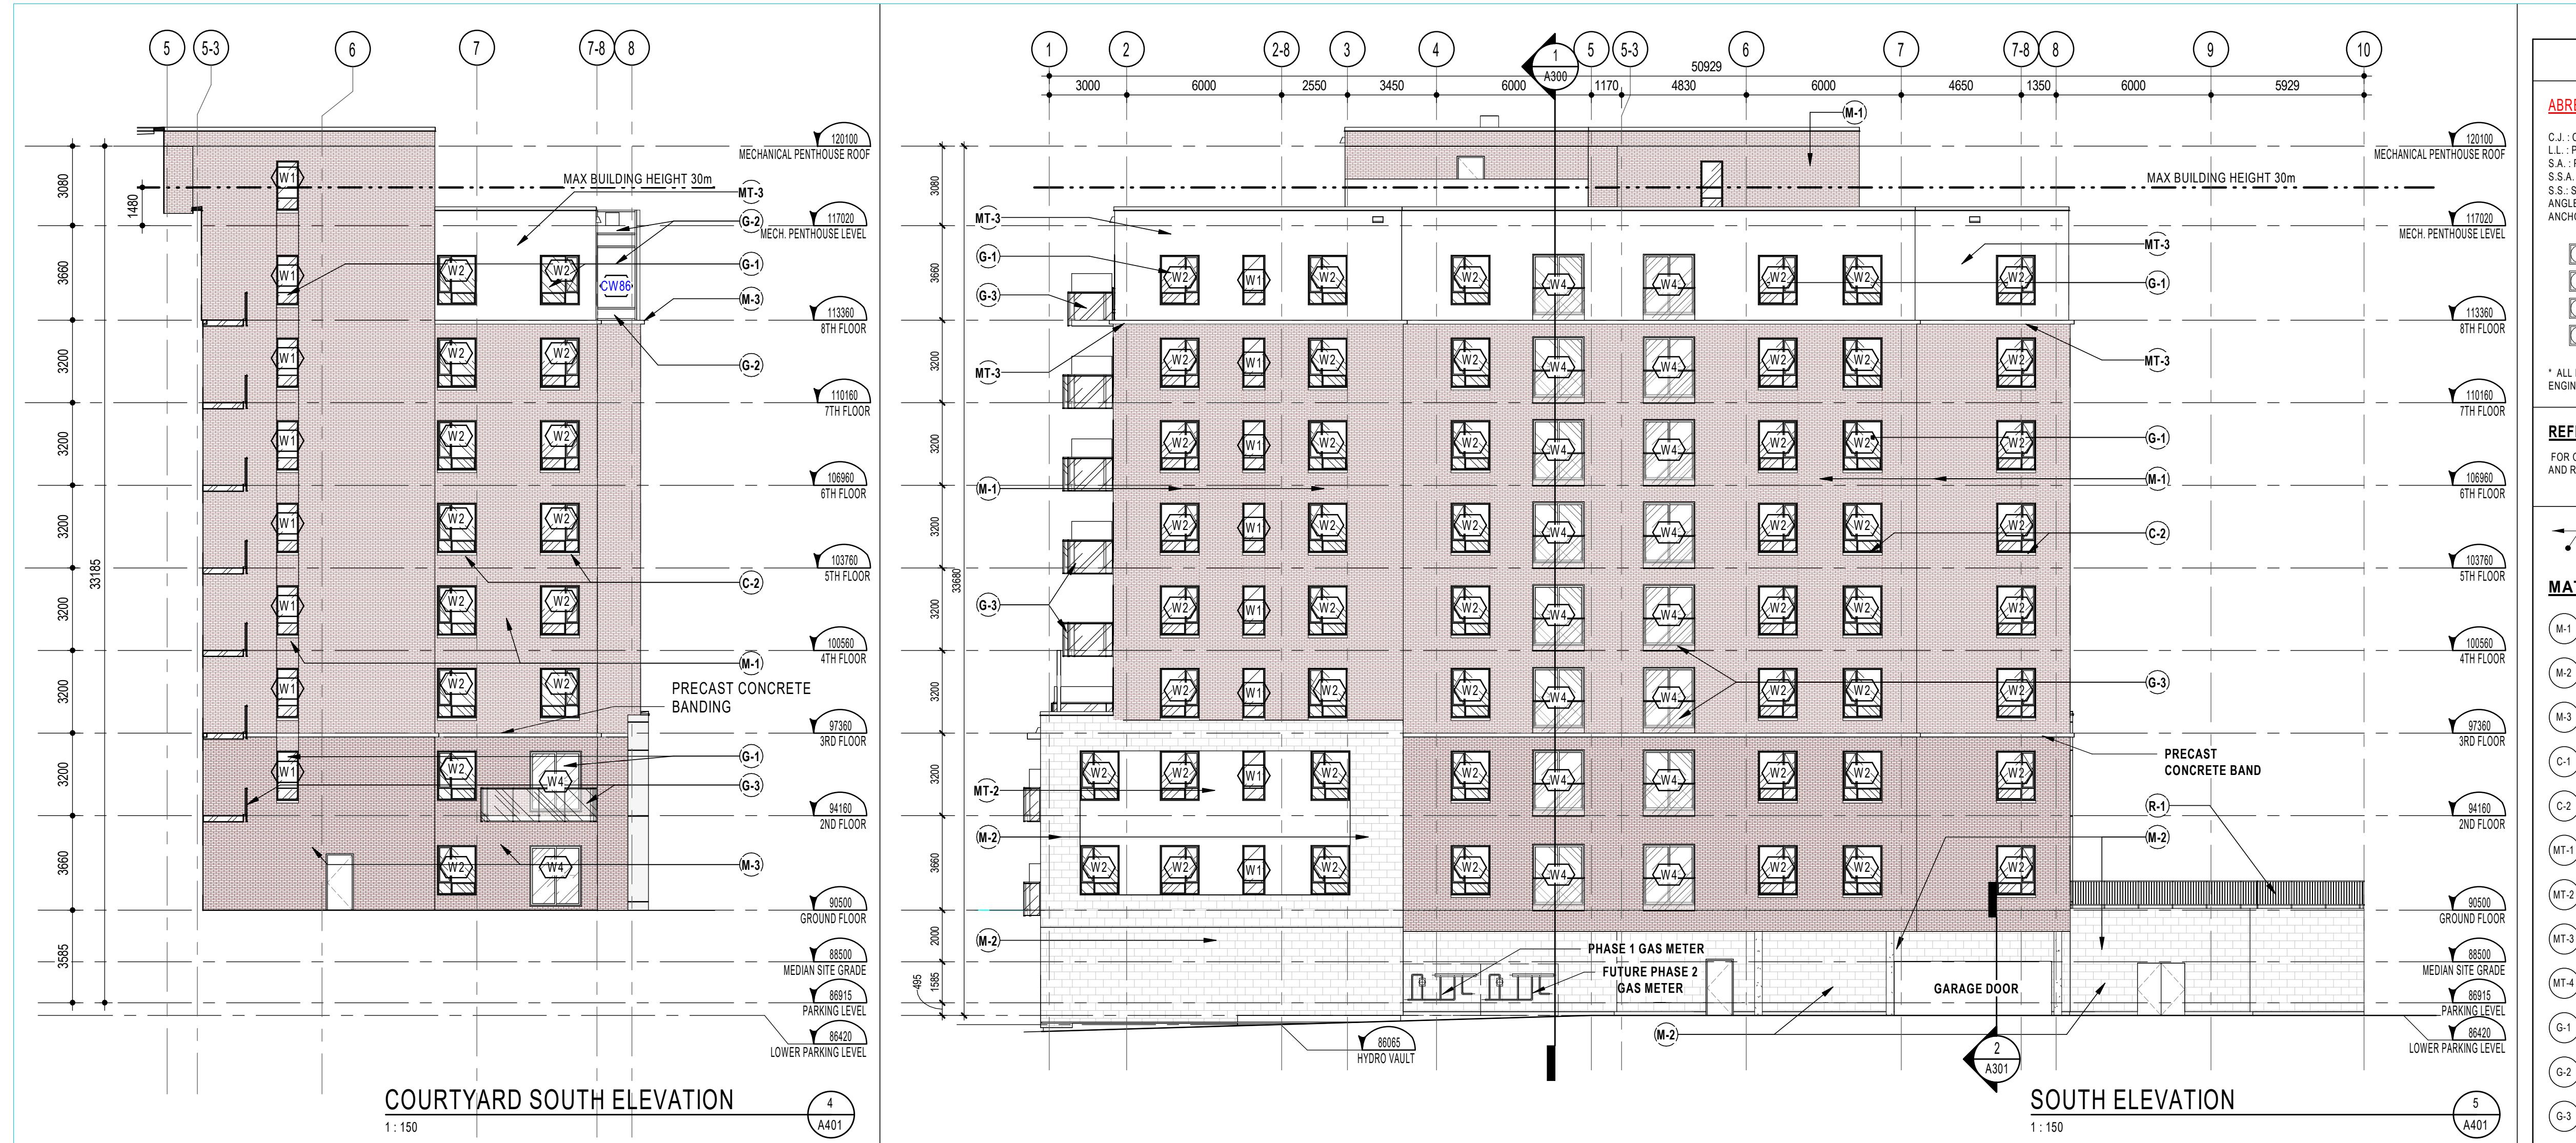

NOTES GÉNÉRALES General Notes

- 1 Ces documents d'architecture sont la propriété exclusive de NEUF architect(e)s et ne pourront être utilisés, reproduits ou copiés sans autorisation écrite préalable. / These architectural documents are the exclusive property of NEUF architect(e)s and may not be used, copied or reproduced without written pre-authorization.
- 2 Les dimensions apparaissant sur les documents devront être vérifiées par l'architecte qui a préparé ces documents et non par le client qui les a reçus. / Dimensions appearing on the documents must be verified by the contractor before to start the work.
- 3 Veillez à ce que l'architecte facilite de toute dimension énumérée dans ces documents et des autres professionnels. / The architect must be notified of all errors, omissions and discrepancies between these documents and those of the others professionals.
- 4 Les dimensions sur ces documents doivent être lues et non mesurées. / The dimensions on these documents must be read and not measured.

ARCHITECTURE DE PAYSAGE Landscape Architect
Lashley+Associates
950 Gladstone Ave, Suite 202, Ottawa (ON) K1Y 3E6
T 613.233.0519 lashley.com

CIVIL Civil
IBI Group
333 Preston Street Suite 400 Ottawa (ON), K1S 5N4
T 613.447.0504 bigroup.com

INGÉNIERIE TRANSPORT Engineering, Transportation
IBI - Transportation Eng.
333 Preston Street Suite 400 Ottawa (ON), K1S 5N4
T 613.447.0504 bigroup.com

DESIGN INTÉRIEUR Interior Design
NINE Design
20 des Roiliets Saint-Bruno-De-Montarville, (QC) J3V 6E4
T 514.995.8973 nine-design.ca

STRUCTURE Structural
L2C Experts
4710 St-Ambroise St, Suite 103 Montréal (QC) H4C 2C
T 514.379.4999 l2cexperts.com

MÉCANIQUE / ÉLECTRIQUE Mechanical / Electrical
GOODKEY, WEEDMARK & ASSOCIATES LTD
1889 Woodcock Dr, Ottawa, ON K2C 3R8
T 613.727.5111 goodkey.com

ARCHITECT Architect
NEUF architect(e)s SENCL
630, boulevard René-Lévesque O - 2e étage, Montréal QC H3B 1S6
T 514.847.1117 NEUFarchitectes.com

SCEAU / Seal

NEUF

ARCHITECT(E)S

GROUPE SOVIMA
100 rue Lansdowne, bureau 201, St-Bruno de Montarville (Québec) J3V 0B3
T 450.676.4476 sovimahabitats.com

OUVRAGE Project

800 MONTREAL ROAD

EMPLACEMENT Location
120 DEN HAAG DR,
OTTAWA

NO PROJET No.
12263

NO	RÉVISION	DATE (aa-mm-jj)
A	Issued for SPA	2020.12.11
B	Issued for Coordination 30%	2020.12.20
C	Issued for internal review - Architect	2021.01.25
D	Issued for Coordination 60%	2021.05.25
E	Issued for SPA Rev 1	2021.10.25
F	Issued for 80% Review	2022.03.05
G	Reissued for SPA Rev 2	2022.12.21

DESSINE PAR Drawn by
AJ
VÉRIFIÉ PAR Checked by
FP
DATE (aa-mm-jj)
2020.10.21
ÉCHELLE Scale
As indicated

TITRE DU DESSIN Drawing Title

NORTH AND SOUTH ELEVATION

RÉVISION Revision
G
NO. DESSIN Dwg Number
A401