


15.0 m maximum permitted height

10.5 m height

TENTH LINE ROAD

PHOENIX CRESCENT

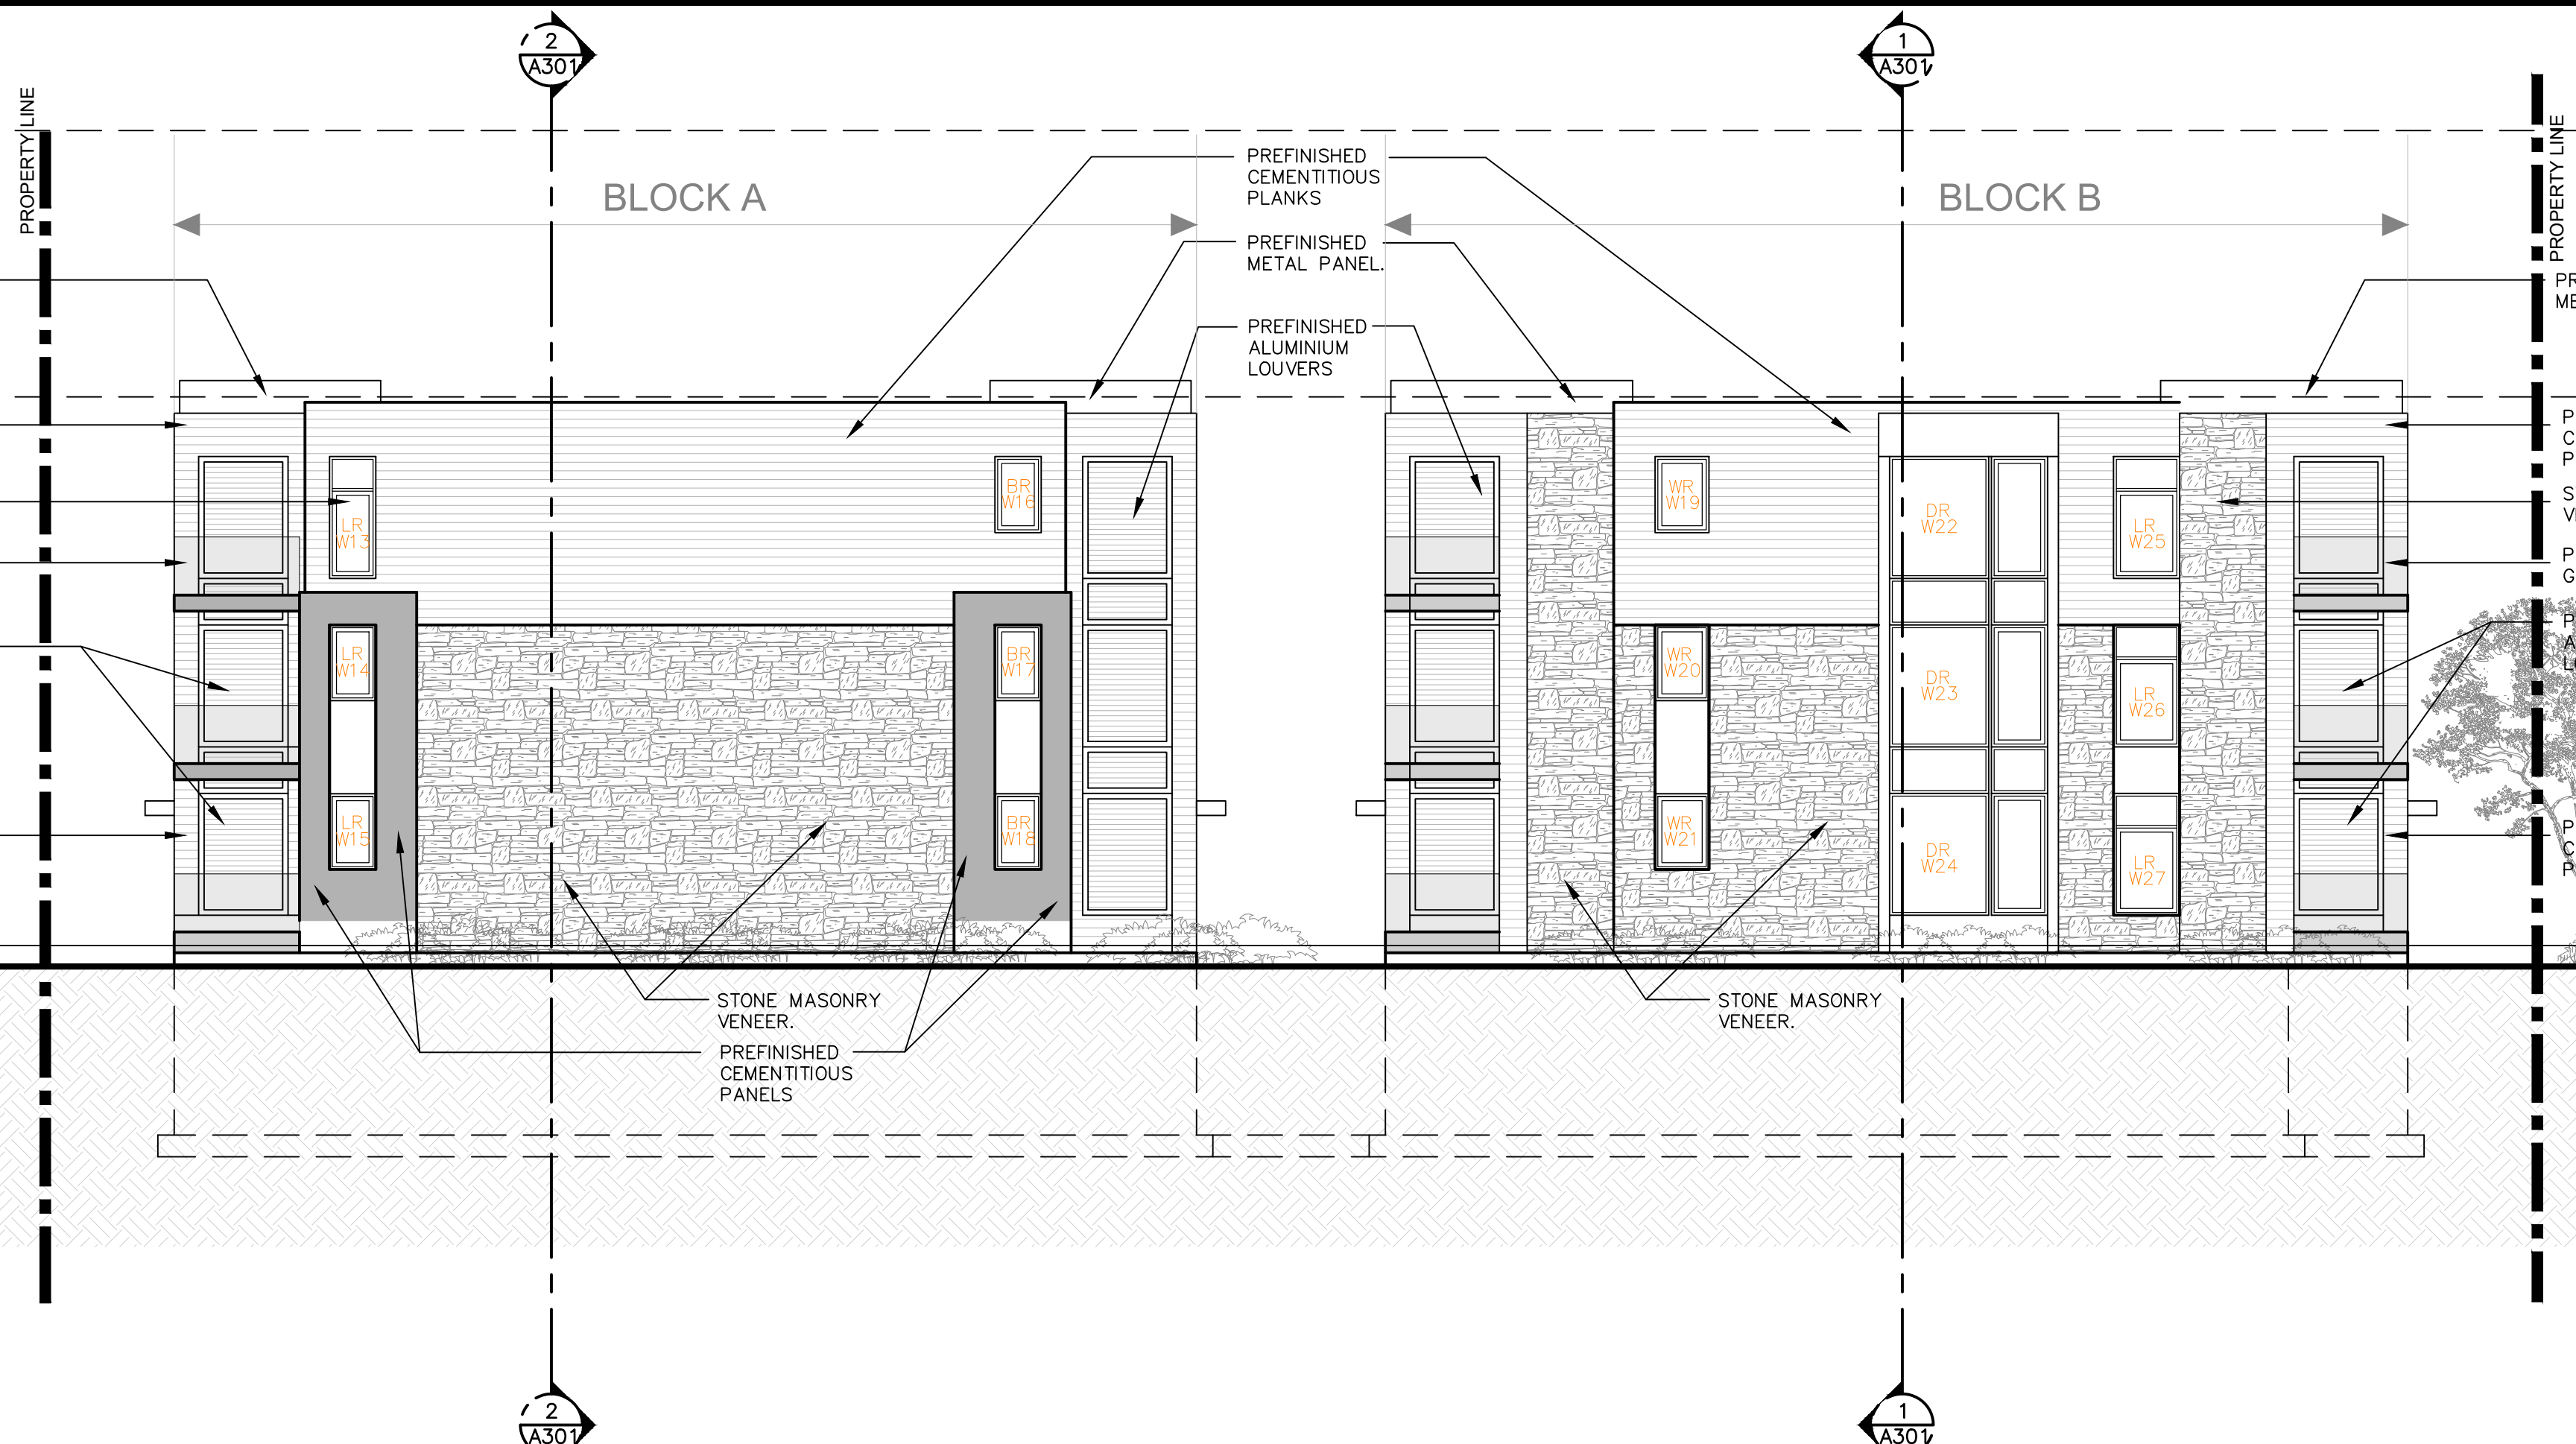


1 NORTH ELEVATION
 SCALE = 1:100

15.0 m maximum permitted height

10.5 m height

PHOENIX CRESCENT

88.11
 88.11
 88.12
 88.23
 352.57 / 4 = 88.14
 AVERAGE GRADE

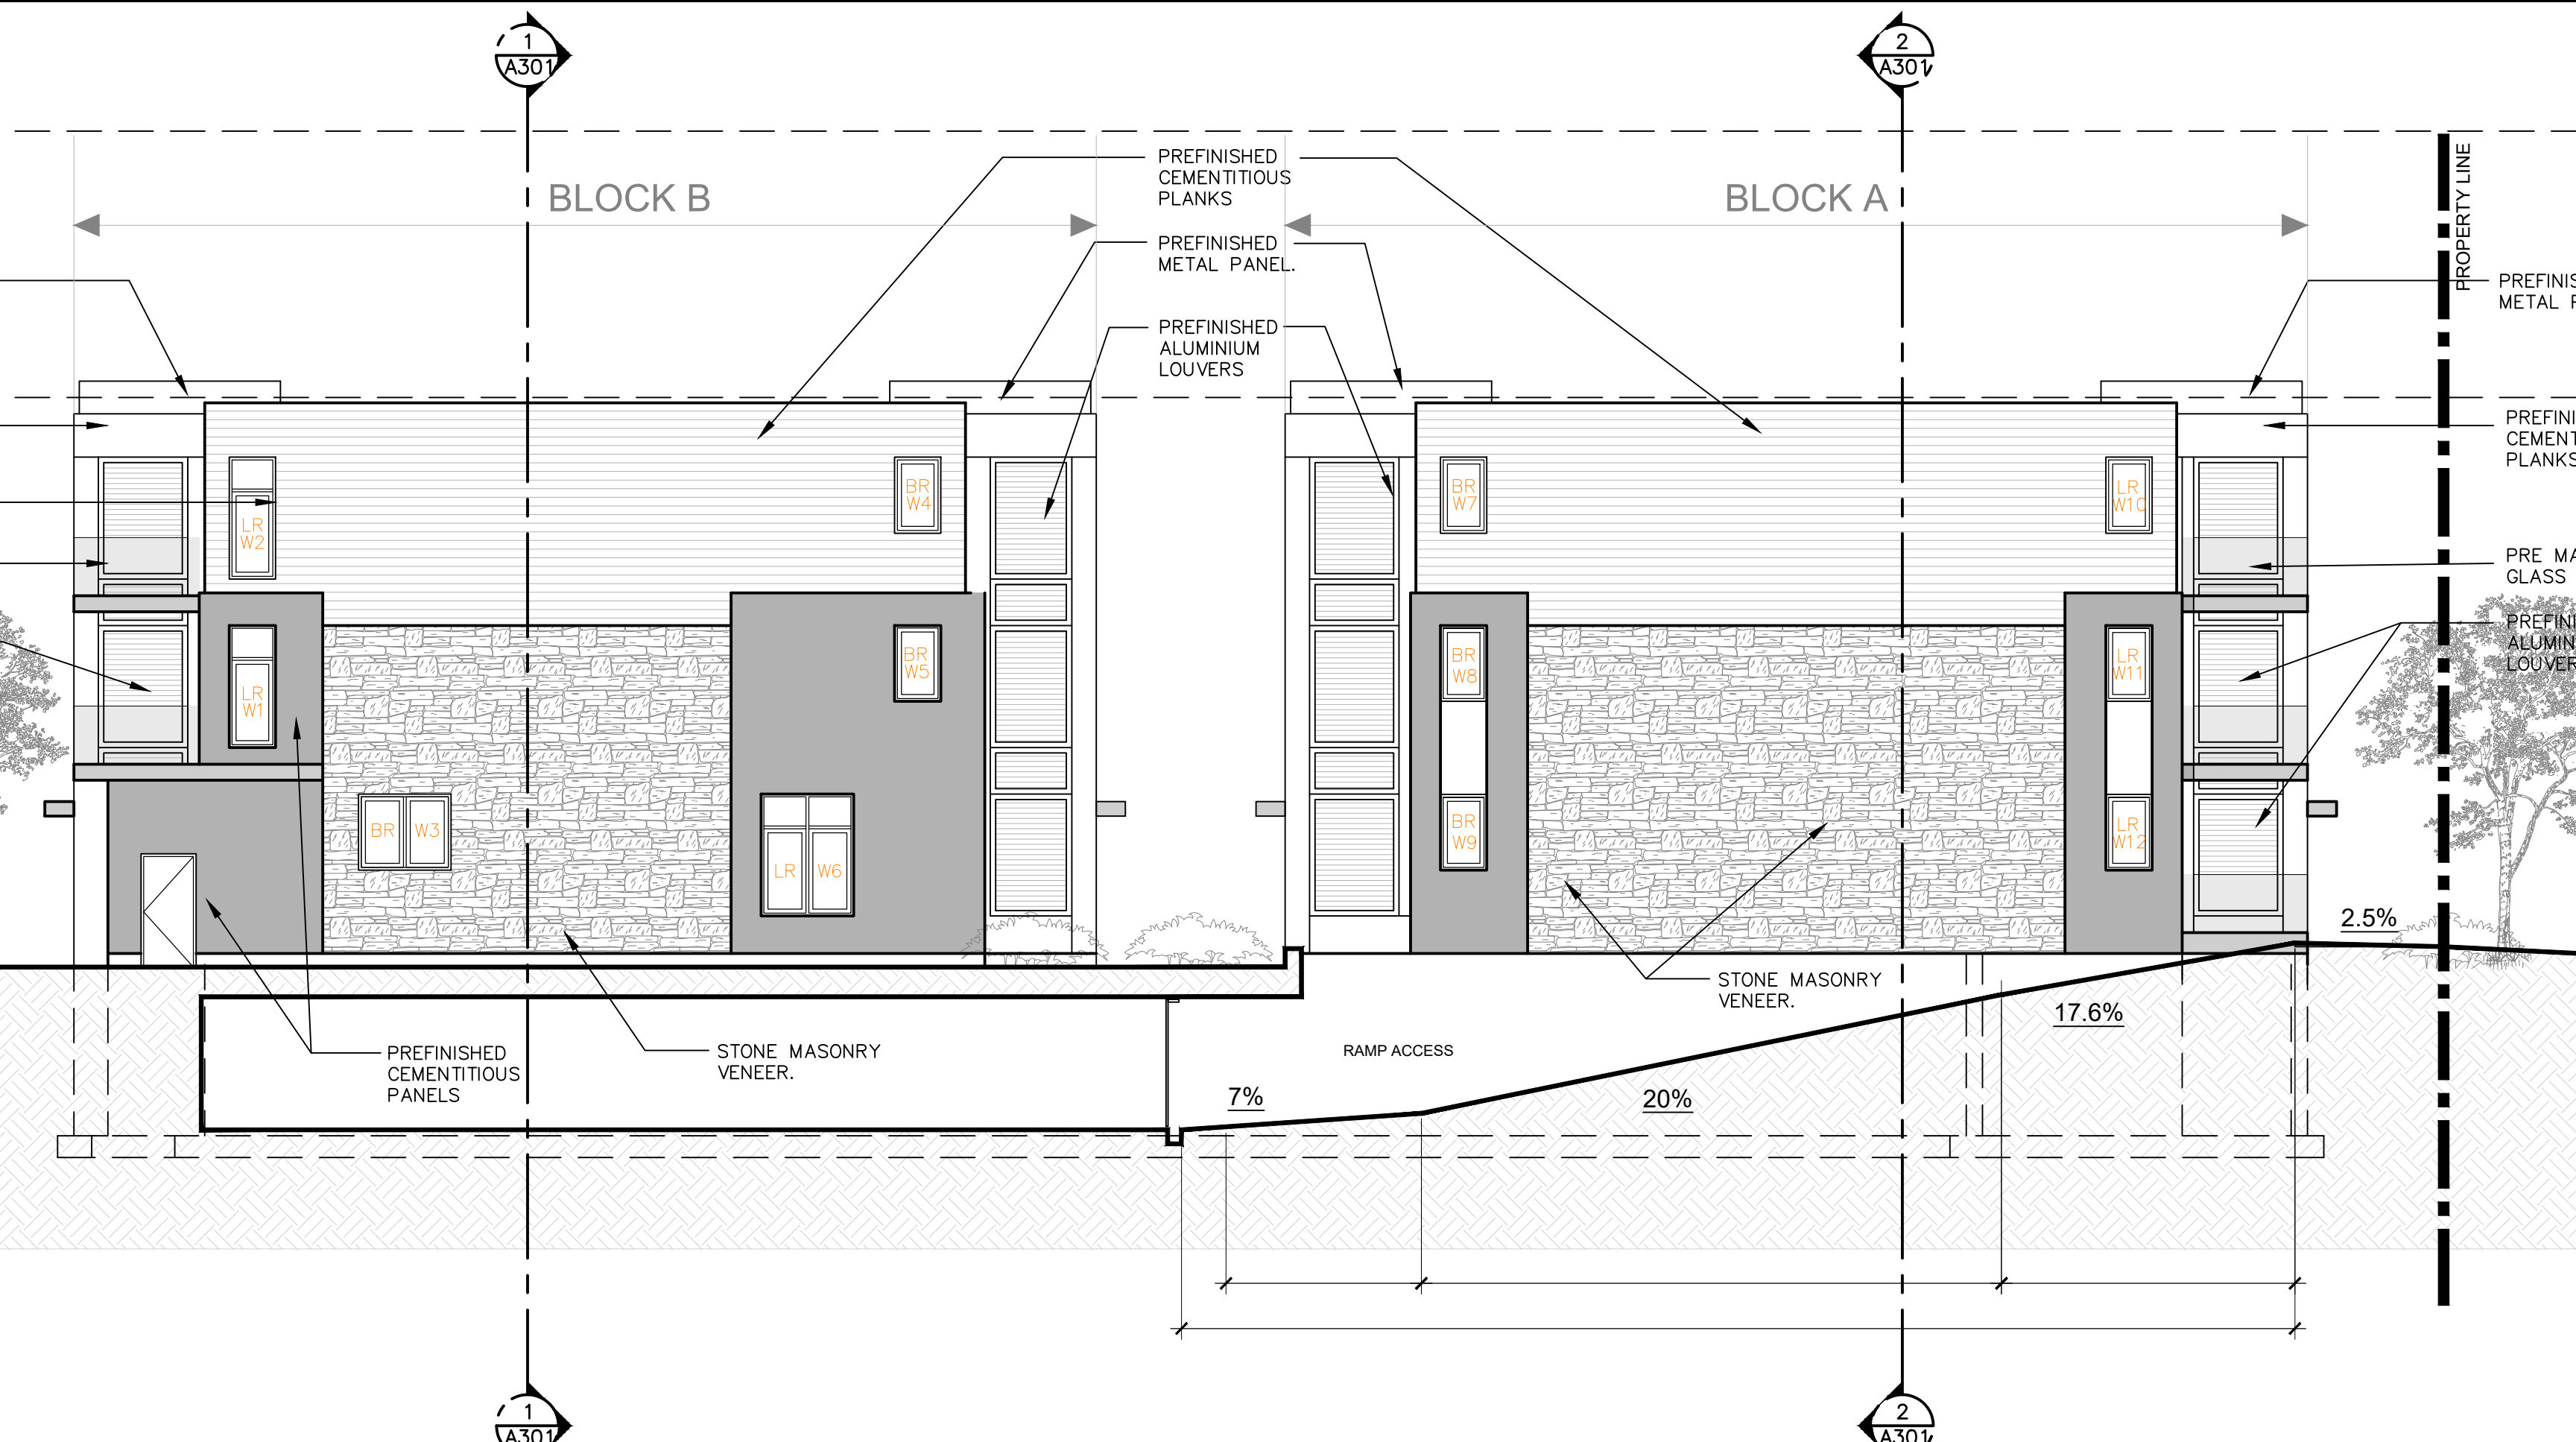

2 SOUTH ELEVATION
 SCALE = 1:100

11				
10				
09				
08				
07	SPC RESUBMISSION	JC	JUN 28 2023	
06	FOR COORDINATION	PE	APR. 20 2022	
05	FOR COORDINATION	PE	APR. 14 2022	
04	FOR REVIEW	PE	APR. 16 2021	
03	FOR REVIEW	PE	JAN. 13 2021	
02	FOR REVIEW	PE	NOV. 26 2020	
01	FOR REVIEW	PE	NOV. 20 2020	
No.	REVISIONS	BY	DATE	

STAMP	NORTH ARROW
-------	-------------

TATHAM ENGINEERING
 5335 Canotek Road, Unit 103,
 Ottawa, Ontario K1J 9L4
 613-747-3636
 info@tathameng.com

P2 concepts
355 BRIDGEWOOD AVE. SUITE 201
 OTTAWA, ONTARIO K1V 6A8

DESIGNED BY: P.E. DRAWN BY: P.E. APPROVED BY: B.K.

PROJECT
**1592 TENTH LINE ROAD
 OTTAWA**

DRAWING TITLE
**NORTH AND SOUTH
 ELEVATIONS**

PROJECT NO.
 0359
 DATE
 APRIL 20, 2022

A200