

ISSUED FOR

1 2021-06-25 ISSUED FOR OPA/ZBLA



1 NORTHWEST
RZ-02a SCALE: NTS



2 NORTHEAST
RZ-02a SCALE: NTS



3 SOUTHEAST
RZ-02a SCALE: NTS



4 SOUTHWEST
RZ-02a SCALE: NTS

METRIC
THIS DRAWING IS COPYRIGHTED AND MUST NOT BE USED, REPRODUCED, OR REVISED WITHOUT WRITTEN PERMISSION. ALL DIMENSIONS ARE IN MILLIMETERS UNLESS OTHERWISE NOTED. VERIFY DIMENSIONS. DO NOT SCALE THIS DRAWING. REPORT INCONSISTENCIES AND OMISSIONS TO THE CONSULTANT FOR CLARIFICATION BEFORE COMMENCING WITH THE WORK. DEVIATIONS FROM THE CONTRACT DOCUMENTS WITHOUT WRITTEN APPROVAL FROM THE CONSULTANT ARE SUBJECT TO CORRECTION AT THE CONTRACTOR'S EXPENSE.

CLIENT
WELLDALE LIMITED PARTNERSHIP
200-180 KENT STREET
OTTAWA, ON K1P 0B4
Tel: 613-230-7051

ARCHITECT
DIALOG
35 JOHN STREET #800
TORONTO, ON M5V 3G8
Tel: 416-595-0200

URBAN PLANNER
FOTEN
396 COOPER ST. SUITE 300
OTTAWA, ON K2P 2H7
Tel: 613-730-5709

LANDSCAPE ARCHITECT
DIALOG
35 JOHN STREET #800
TORONTO, ON M5V 3G8
Tel: 416-595-0200

ENVIRONMENTAL/GEOTECHNICAL
TERRAPEX ENVIRONMENTAL
25 GERRARD ROAD, UNIT 1
OTTAWA, ONTARIO K2E 8B3
Tel: (613) 745-6471

HERITAGE CONSULTANT
MTRM
222 LAURIER AVENUE EAST, STUDIO 201
OTTAWA, ON K1N 8P2
Tel: 613-584-2323

CIVIL ENGINEER
DS&L
100 BIER ROAD, SUITE 103
OTTAWA, ONTARIO K2E 1E9
Tel: (613) 836-0856

TRAFFIC CONSULTANT
CGH TRANSPORTATION
13 MARSHALL AVE
OTTAWA, ON K2G 3Z1
Tel: (613) 667-3787

SURVEY
STANTEC
1331 CLYDE AVE, SUITE 400
OTTAWA, ON K2C 3E4
Tel: (613) 722-4420

NOISE/WIND CONSULTANT
GRADIENT WIND
127 WALKER ROAD
OTTAWA, ONTARIO K0A 1L0
Tel: 613.838.9934

KEYPLAN

SEAL

1186-1194
WELLINGTON ST W

OTTAWA, ON M5V 1G8

AERIAL VIEWS

DRAWN: CHECKED:
PLOT DATE:

RZ-02a

ISSUED FOR

1 2021-06-25 ISSUED FOR OPA/ZBLA



1 WELLINGTON & PARKDALE
SCALE: NTS



2 WELLINGTON & HAMILTON
SCALE: NTS



3 HAMILTON & LANEWAY
SCALE: NTS



4 PARKDALE & LANEWAY
SCALE: NTS

METRIC

THIS DRAWING IS COPYRIGHTED AND MUST NOT BE USED, REPRODUCED, OR REVISED WITHOUT WRITTEN PERMISSION.
ALL DIMENSIONS ARE IN MILLIMETERS UNLESS OTHERWISE NOTED.
VERIFY DIMENSIONS. DO NOT SCALE THIS DRAWING.
REPORT INCONSISTENCIES AND OMISSIONS TO THE CONSULTANT FOR CLARIFICATION BEFORE COMMENCING WITH THE WORK.
DEVIATIONS FROM THE CONTRACT DOCUMENTS WITHOUT WRITTEN APPROVAL FROM THE CONSULTANT ARE SUBJECT TO CORRECTION AT THE CONTRACTOR'S EXPENSE.

CLIENT

WELLDALE LIMITED PARTNERSHIP
200-180 KENT STREET
OTTAWA, ON K1P 0B8
Tel: 613-230-7051

ARCHITECT

DIALOG
35 JOHN STREET #800
TORONTO, ON M5V 3G8
Tel: 416-966-0200

URBAN PLANNER

FOTENI
396 COOPER ST. SUITE 300
OTTAWA, ON K2P 2H7
Tel: 613-730-5709

LANDSCAPE ARCHITECT

DIALOG
35 JOHN STREET #800
TORONTO, ON M5V 3G8
Tel: 416-966-0200

ENVIRONMENTAL/GEOTECHNICAL

TERRAPEN ENVIRONMENTAL
26 GARDENHURST ROAD, UNIT 1
OTTAWA, ONTARIO K2E 8B3
Tel: (613) 745-6471

HERITAGE CONSULTANT

MTRM
222 LAURIER AVENUE EAST, STUDIO 201
OTTAWA, ON K1N 8P2
Tel: 613-544-2323

CIVIL ENGINEER

DISEL
100 BIER ROAD, SUITE 103
OTTAWA, ONTARIO K2E 1E9
Tel: (613) 836-0856

TRAFFIC CONSULTANT

CGH TRANSPORTATION
13 MARSHALL AVE.
OTTAWA, ON K2G 3Z1
Tel: (613) 667-1797

SURVEY

STANTEC
1331 CLYDE AVE. SUITE 400
OTTAWA, ON K2C 3S4
Tel: (613) 722-4420

NOISE/WIND CONSULTANT

GRADIENT WIND
627 WALKER ROAD
OTTAWA, ONTARIO K0A 1L0
Tel: 613-838-8834

KEYPLAN

SEAL

**1186-1194
WELLINGTON ST W**

OTTAWA, ON M5V 1G8

**CONCEPTUAL
VIEWS**

DRAWN: CHECKED:
PLOT DATE:

RZ-02b

PROJECT STATISTICS

1.0 SITE AREA

Overall Site Area		acres	sq.m.	sq.ft.
Site Area	0.617022139		2,497	26,877

2.0 GROSS FLOOR AREAS (GFA)*

Buildings GFA	GFA	No. of Levels	sq.m.	sq.ft.
Level Ground (retail)	1,172.0	1	1,172.0	12,615
Level 2	1,374.0	1	1,374.0	14,744
Level 3-6	1,314.0	4	5,256.0	56,575
Level 7	424.0	1	424.0	4,564
Level 8-18	605.0	11	6,655.0	71,634
Total Proposed GFA		18	14,821.0	159,532

3.0 FLOOR SPACE INDEX (FSI)

Total Proposed GFA / Site Area	5.94
--------------------------------	------

4.0 GROSS SALEABLE AREAS (GSA)**

Buildings GSA	GSA	No. of Levels	sq.m.	sq.ft.
Level Ground (retail)	1,208.0	1	1,208.0	13,014
Level 2	1,378.0	1	1,378.0	14,833
Level 3-6	1,378.0	4	5,512.0	59,331
Level 7	450.0	1	450.0	4,844
Level 8-18	643.0	11	7,073.0	76,133
Total Proposed GSA		18	15,622.0	168,154

5.0 GROSS BUILDING AREAS (GBA)*

Buildings GBA	GBA	No. of Levels	sq.m.	sq.ft.
Level Ground	2,010.0	1	2,010.0	21,635
Level 2	1,538.0	1	1,538.0	16,555
Level 3-6	1,538.0	4	6,152.0	66,220
Level 7	690.0	1	690.0	7,427
Level 8-18	750.0	11	8,250.0	88,802
Mech PH	270.0	1	270.0	2,906
Total Proposed GBA		19	18,910.0	203,546

6.0 GROSS CONSTRUCTION AREAS (GCA)**

Buildings GCA	GCA	No. of Levels	sq.m.	sq.ft.
Level P3	1,510.0	1	1,510.0	16,254
Level P2	2,265.0	1	2,265.0	24,380
Level P1	2,265.0	1	2,265.0	24,380
Level Ground	2,010.0	1	2,010.0	21,635
Level 2	2,040.0	1	2,040.0	21,958
Level 3-6	1,634.0	4	6,536.0	70,353
Level 7	1,590.0	1	1,590.0	17,115
Level 8-18	786.0	11	8,756.0	94,249
Mech PH	270.0	1	270.0	2,906
Total Proposed GCA		22	27,242.0	293,230

7.0 NO. OF RESIDENTIAL UNITS

Residential Units	Units / Floor	Levels	Units
Level Ground (retail)	0	1	0
Level 2	20	1	20
Level 3-6	20	4	80
Level 7	8	1	8
Level 8-18	12	11	132
Total No. of Units		18	240

8.0 AMENITY

Total Amenity Required	Total
6 sq.m. per dwelling unit	1,440 sq.m.
Communal Amenity Required	Total
50% of total amenity	720 sq.m.
Private Amenity Required	Total
(Private balconies, terraces, patios)	720 sq.m.
Indoor Communal Amenity Provided	Total
Level 1	158 sq.m.
Level 7	135 sq.m.
Outdoor Communal Amenity Provided	Total
Level 7	445 sq.m.
Total Communal Amenity Provided	Total
	738 sq.m.
Total Private Amenity Provided	Total
(Private balconies, terraces, patios)	>720 sq.m.
Total Amenity Provided	Total
Total Communal + Total Private	>1,458 sq.m.

9.0 PARKING


Parking Required			
Residential	0.5 per dwelling unit after first 12 units, minus 10 percent if all located below grade in same building	103	
Visitor	0.1 per dwelling unit after first 12 units	23	
Retail	1.25 per 100 m ² of GFA	15	
Total Parking Required		141	
Parking Proposed			
Residential	0.6 per dwelling unit after first 12 units	114	
Visitor	0.1 per dwelling unit after first 12 units	23	
Retail	0 per 100 m ² of GFA	0	
Total Parking Proposed		137	
Parking Provided	Residential	Visitor	Retail
Level P3	37		
Level P2	60		
Level P1	19	23	0
Total Parking Provided	116	23	0

10.0 BICYCLE PARKING

Total Residential Bicycle Spaces Required	Total
0.5 per dwelling unit	120
Total Retail Bicycle Spaces Required	Total
1 per 250 sq.m. of gross floor area	5
Total Residential Bicycle Spaces Provided	Total
Level P3	86
Level P2	90
Level P1	30
Level 1	86
Total Retail	240
Total Retail Bicycle Spaces Provided	Total
At Grade	5



2 CONTEXT PLAN
RZ-03 SCALE: 1:1250

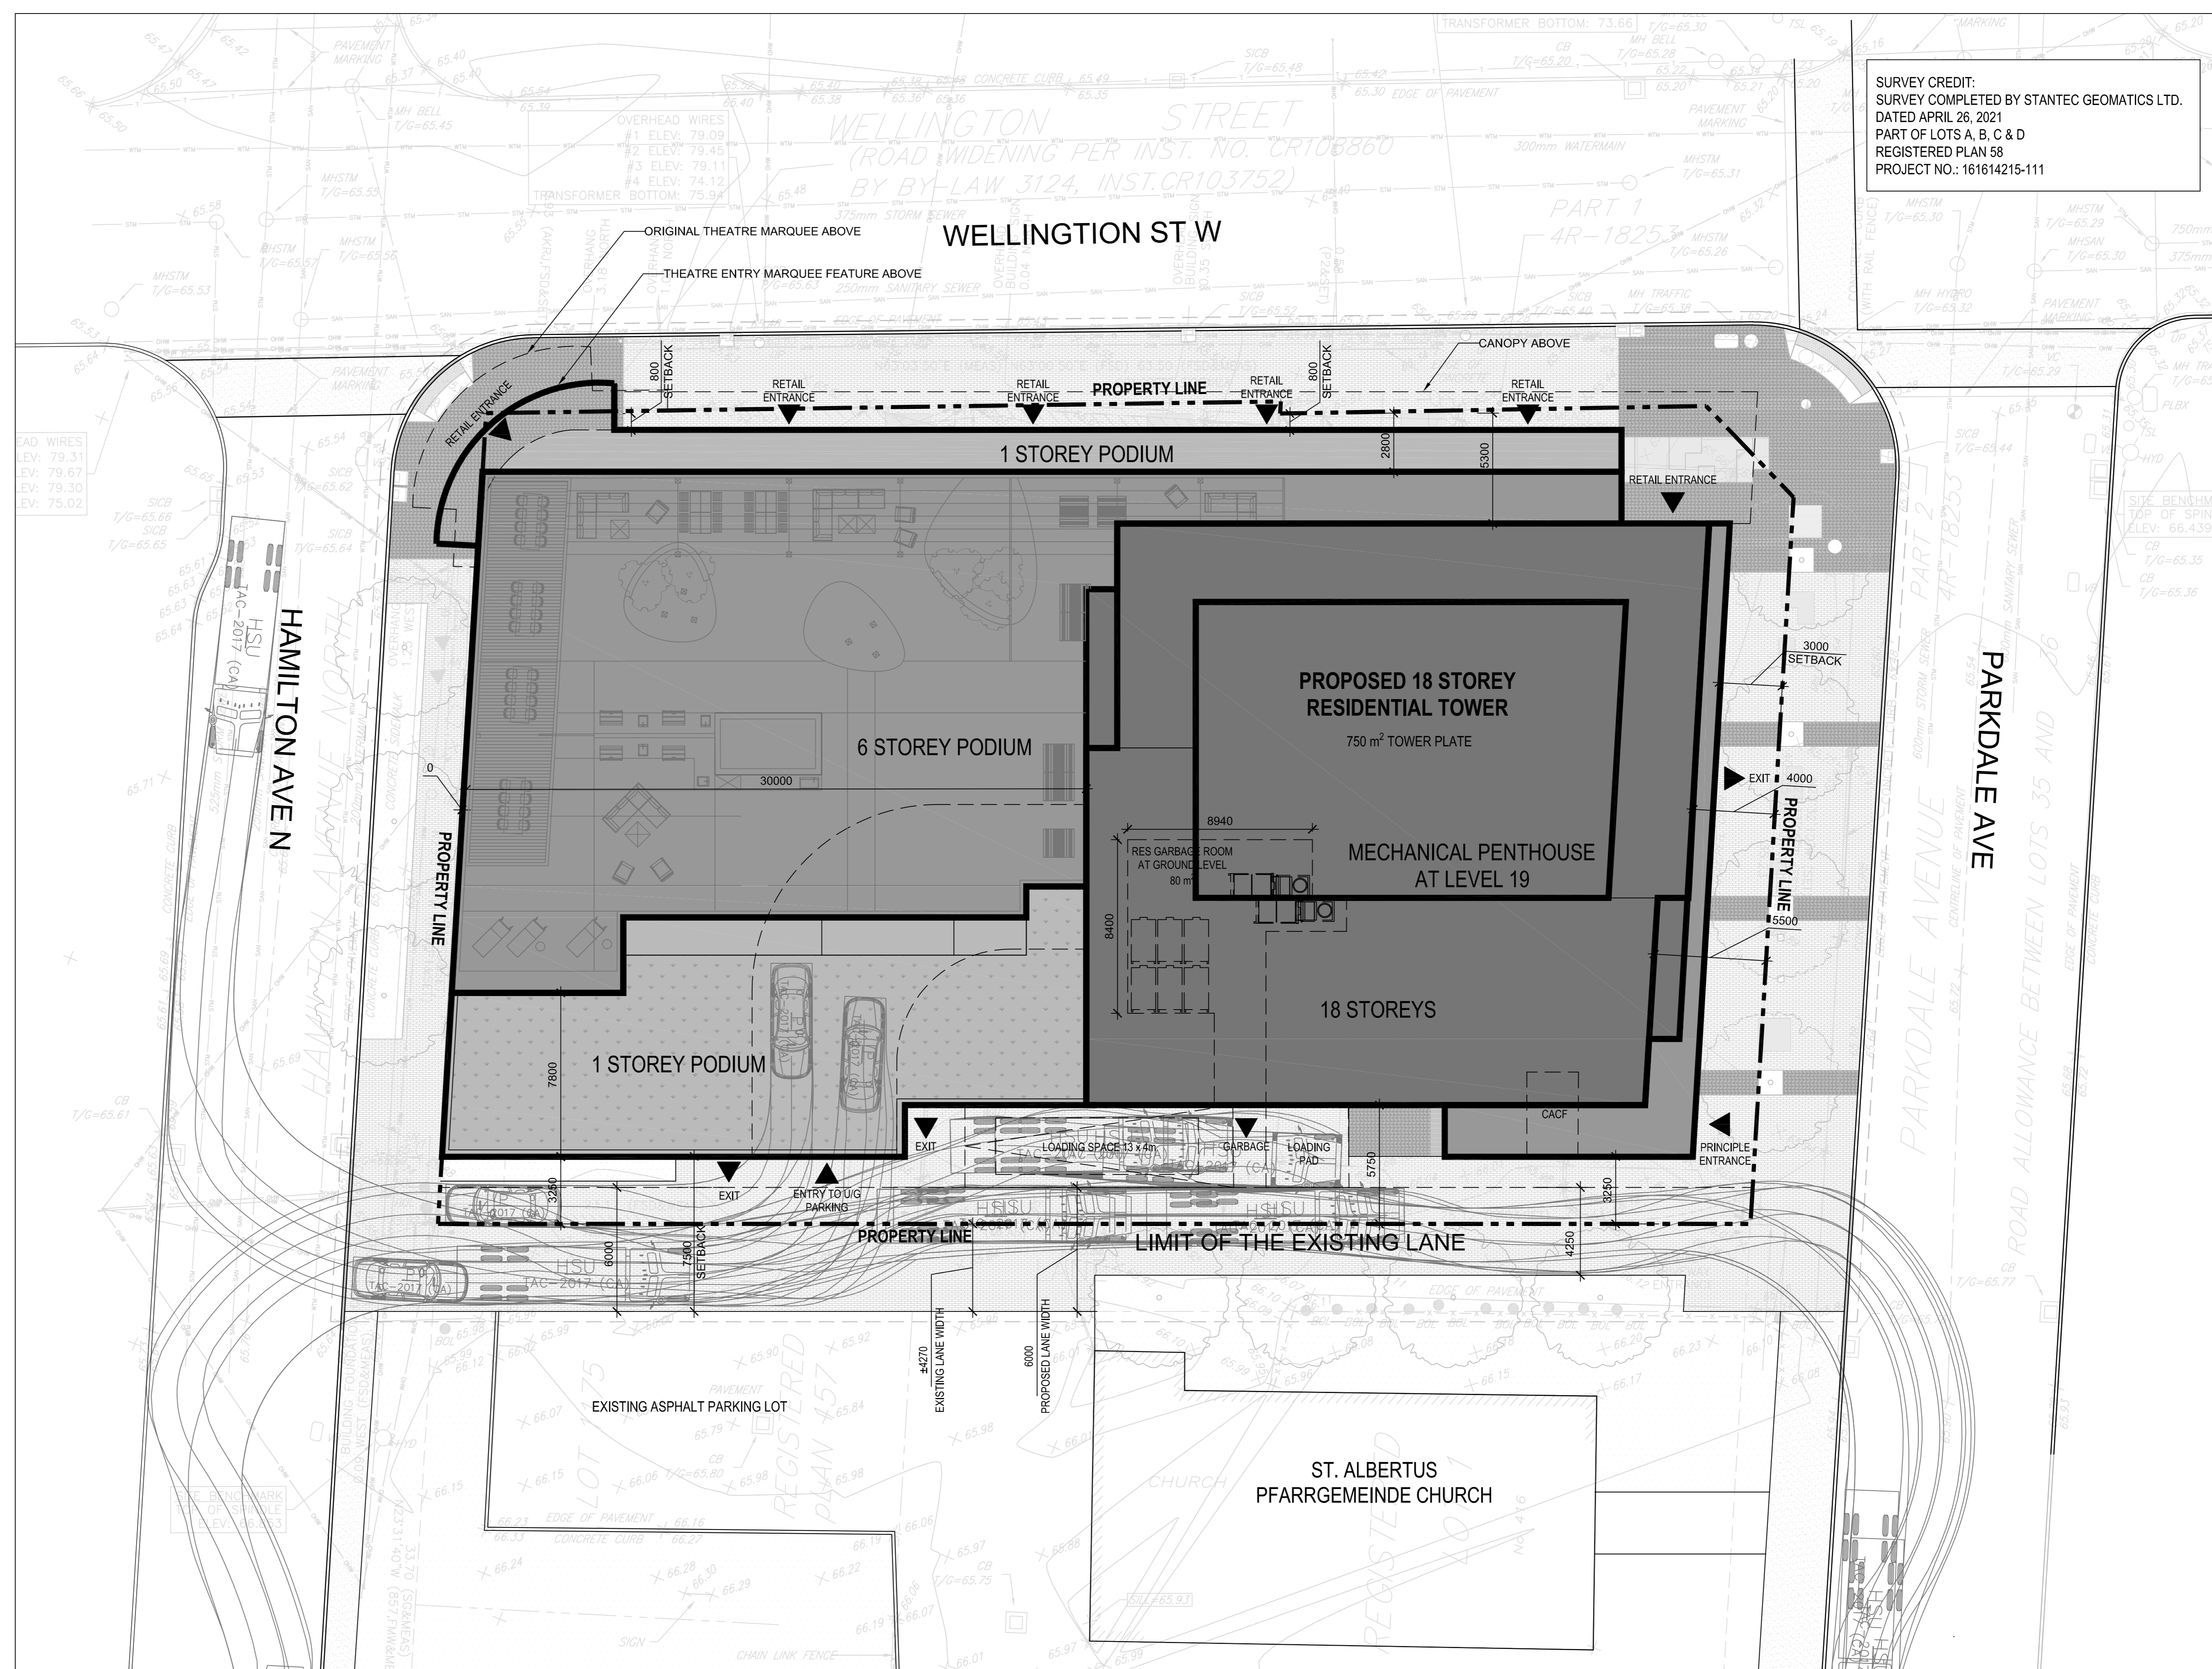

1 SITE PLAN
RZ-03 SCALE: 1:150

SURVEY CREDIT:
SURVEY COMPLETED BY STANTEC GEOMATICS LTD.
DATED APRIL 26, 2021
PART OF LOTS A, B, C & D
REGISTERED PLAN 58
PROJECT NO.: 161614215-111

METRIC
THIS DRAWING IS COPYRIGHTED AND MUST NOT BE USED, REPRODUCED OR REVISED WITHOUT WRITTEN PERMISSION.
ALL DIMENSIONS ARE IN MILLIMETERS UNLESS OTHERWISE NOTED.
VERIFY DIMENSIONS.
DO NOT SCALE THIS DRAWING.
REPORT INCONSISTENCIES AND OMISSIONS TO THE CONSULTANT FOR CLARIFICATION BEFORE COMMENCING WITH THE WORK.
DEVIATIONS FROM THE CONTRACT DOCUMENTS WITHOUT WRITTEN APPROVAL FROM THE CONSULTANT ARE SUBJECT TO CORRECTION AT THE CONTRACTOR'S EXPENSE.

CLIENT
WELLDALE LIMITED PARTNERSHIP
200 RENT STREET
OTTAWA, ON K1P 0B4
Tel: 613-230-7051

ARCHITECT
DIALOG
35 JOHN STREET #800
TORONTO, ON M5V 3G8
Tel: 416-966-0200

URBAN PLANNER
FOTERN
386 COOPER ST. SUITE 300
OTTAWA, ON K2P 2H7
Tel: 613-730-5709

LANDSCAPE ARCHITECT
DIALOG
35 JOHN STREET #800
TORONTO, ON M5V 3G8
Tel: 416-966-0200

ENVIRONMENTAL/GEOTECHNICAL
TERRAPEX ENVIRONMENTAL
26 GARDEN ROAD, UNIT 1
OTTAWA, ONTARIO K2E 8B3
Tel: (613) 745-6471

HERITAGE CONSULTANT
MIRA
222 LAURIER AVENUE EAST, STUDIO 201
OTTAWA, ON K1N 8P2
Tel: 613-544-3323


CIVIL ENGINEER
DSRL
150 BIR ROAD, SUITE 103
OTTAWA, ONTARIO K2E 1E9
Tel: (613) 836-0856

TRAFFIC CONSULTANT
CGH TRANSPORTATION
13 MARSHALL AVE
OTTAWA, ON K2G 3Z1
Tel: (613) 667-3797

SURVEY
STANTEC
1331 CLYDE AVE. SUITE 400
OTTAWA, ON K2C 3S4
Tel: (613) 722-4420

NOISE/WIND CONSULTANT
GRADIENT WIND
127 WALKER ROAD
OTTAWA, ONTARIO K0A 1L0
Tel: 613-808-9934

KEYPLAN

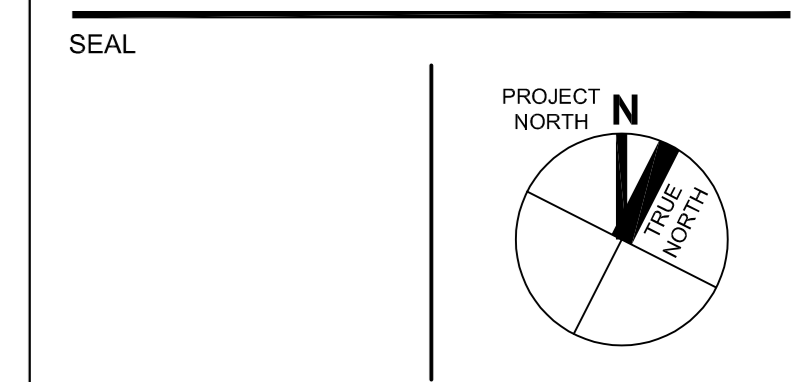

1186-1194
WELLINGTON ST W

OTTAWA, ON M5V 1G8
SITE PLAN, CONTEXT & STATISTICS

DRAWN: CHECKED:

RZ-03

ISSUED FOR

1 2021-06-25 ISSUED FOR OPA/ZBLA

METRIC

THIS DRAWING IS COPYRIGHTED AND MUST NOT BE USED, REPRODUCED, OR REVISED WITHOUT WRITTEN PERMISSION. ALL DIMENSIONS ARE IN MILLIMETERS UNLESS OTHERWISE NOTED. VERIFY DIMENSIONS. DO NOT SCALE THIS DRAWING. REPORT INCONSISTENCIES AND OMISSIONS TO THE CONSULTANT FOR CLARIFICATION BEFORE COMMENCING WITH THE WORK. DEVIATIONS FROM THE CONTRACT DOCUMENTS WITHOUT WRITTEN APPROVAL FROM THE CONSULTANT ARE SUBJECT TO CORRECTION AT THE CONTRACTOR'S EXPENSE.

CLIENT

WELLDALE LIMITED PARTNERSHIP
200-180 KENT STREET
OTTAWA, ON K1P 0B6
Tel: 613-230-7051

ARCHITECT

DIALOG
35 JOHN STREET #600
TORONTO, ON M5V 3G8
Tel: 416-595-0200

URBAN PLANNER

FOTENN
396 COOPER ST., SUITE 300
OTTAWA, ON K2P 2H7
Tel: 613-730-5709

LANDSCAPE ARCHITECT

DIALOG
35 JOHN STREET #600
TORONTO, ON M5V 3G8
Tel: 416-595-0200

ENVIRONMENTAL/GEOTECHNICAL

TERRAPEX ENVIRONMENTAL
20 GERRARD ROAD, UNIT 1
OTTAWA, ONTARIO K2E 8B3
Tel: (613) 745-6471

HERITAGE CONSULTANT

MTRM
222 LAURIER AVENUE EAST, STUDIO 201
OTTAWA, ON K1N 6P2
Tel: 613-544-2323

CIVIL ENGINEER

DISEL
100 BIER ROAD, SUITE 103
OTTAWA, ONTARIO K2E 1E9
Tel: (613) 836-0856

TRAFFIC CONSULTANT

CGH TRANSPORTATION
13 MARSHALL AVE
OTTAWA, ON K2G 3Z1
Tel: (613) 607-1797


SURVEY

STANTEC
1331 CLYDE AVE., SUITE 400
OTTAWA, ON K2G 3J4
Tel: (613) 722-4420


NOISE/WIND CONSULTANT

GRADIENT WIND
127 WALKER ROAD
OTTAWA, ONTARIO K0A 1L0
Tel: 613.806.8834

KEY PLAN

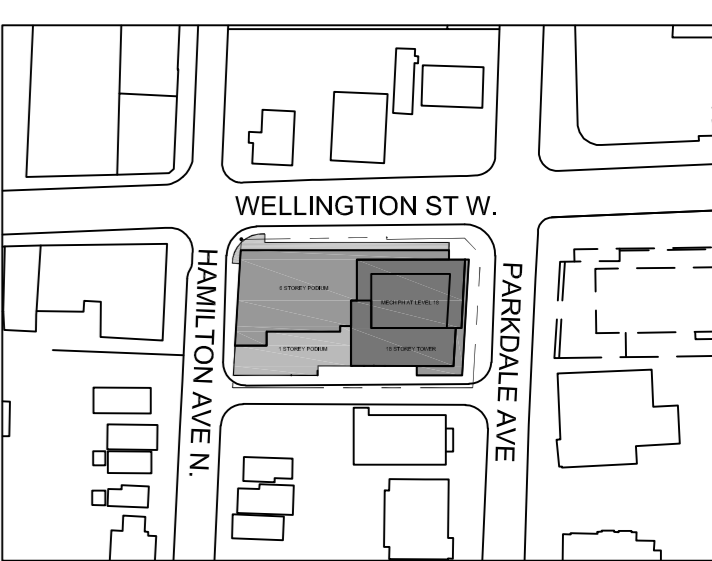

SEAL

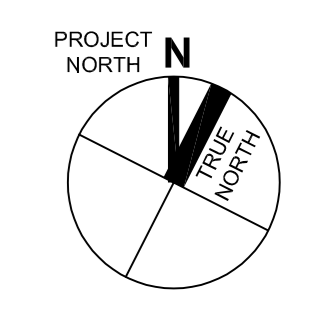

**1186-1194
WELLINGTON ST W**


OTTAWA, ON M5V 1G8

**P3, P2, P1 &
GROUND FLOOR
PLANS**


DRAWN: CHECKED:
PLOT DATE:

RZ-04


ON100020-WELLINGTON

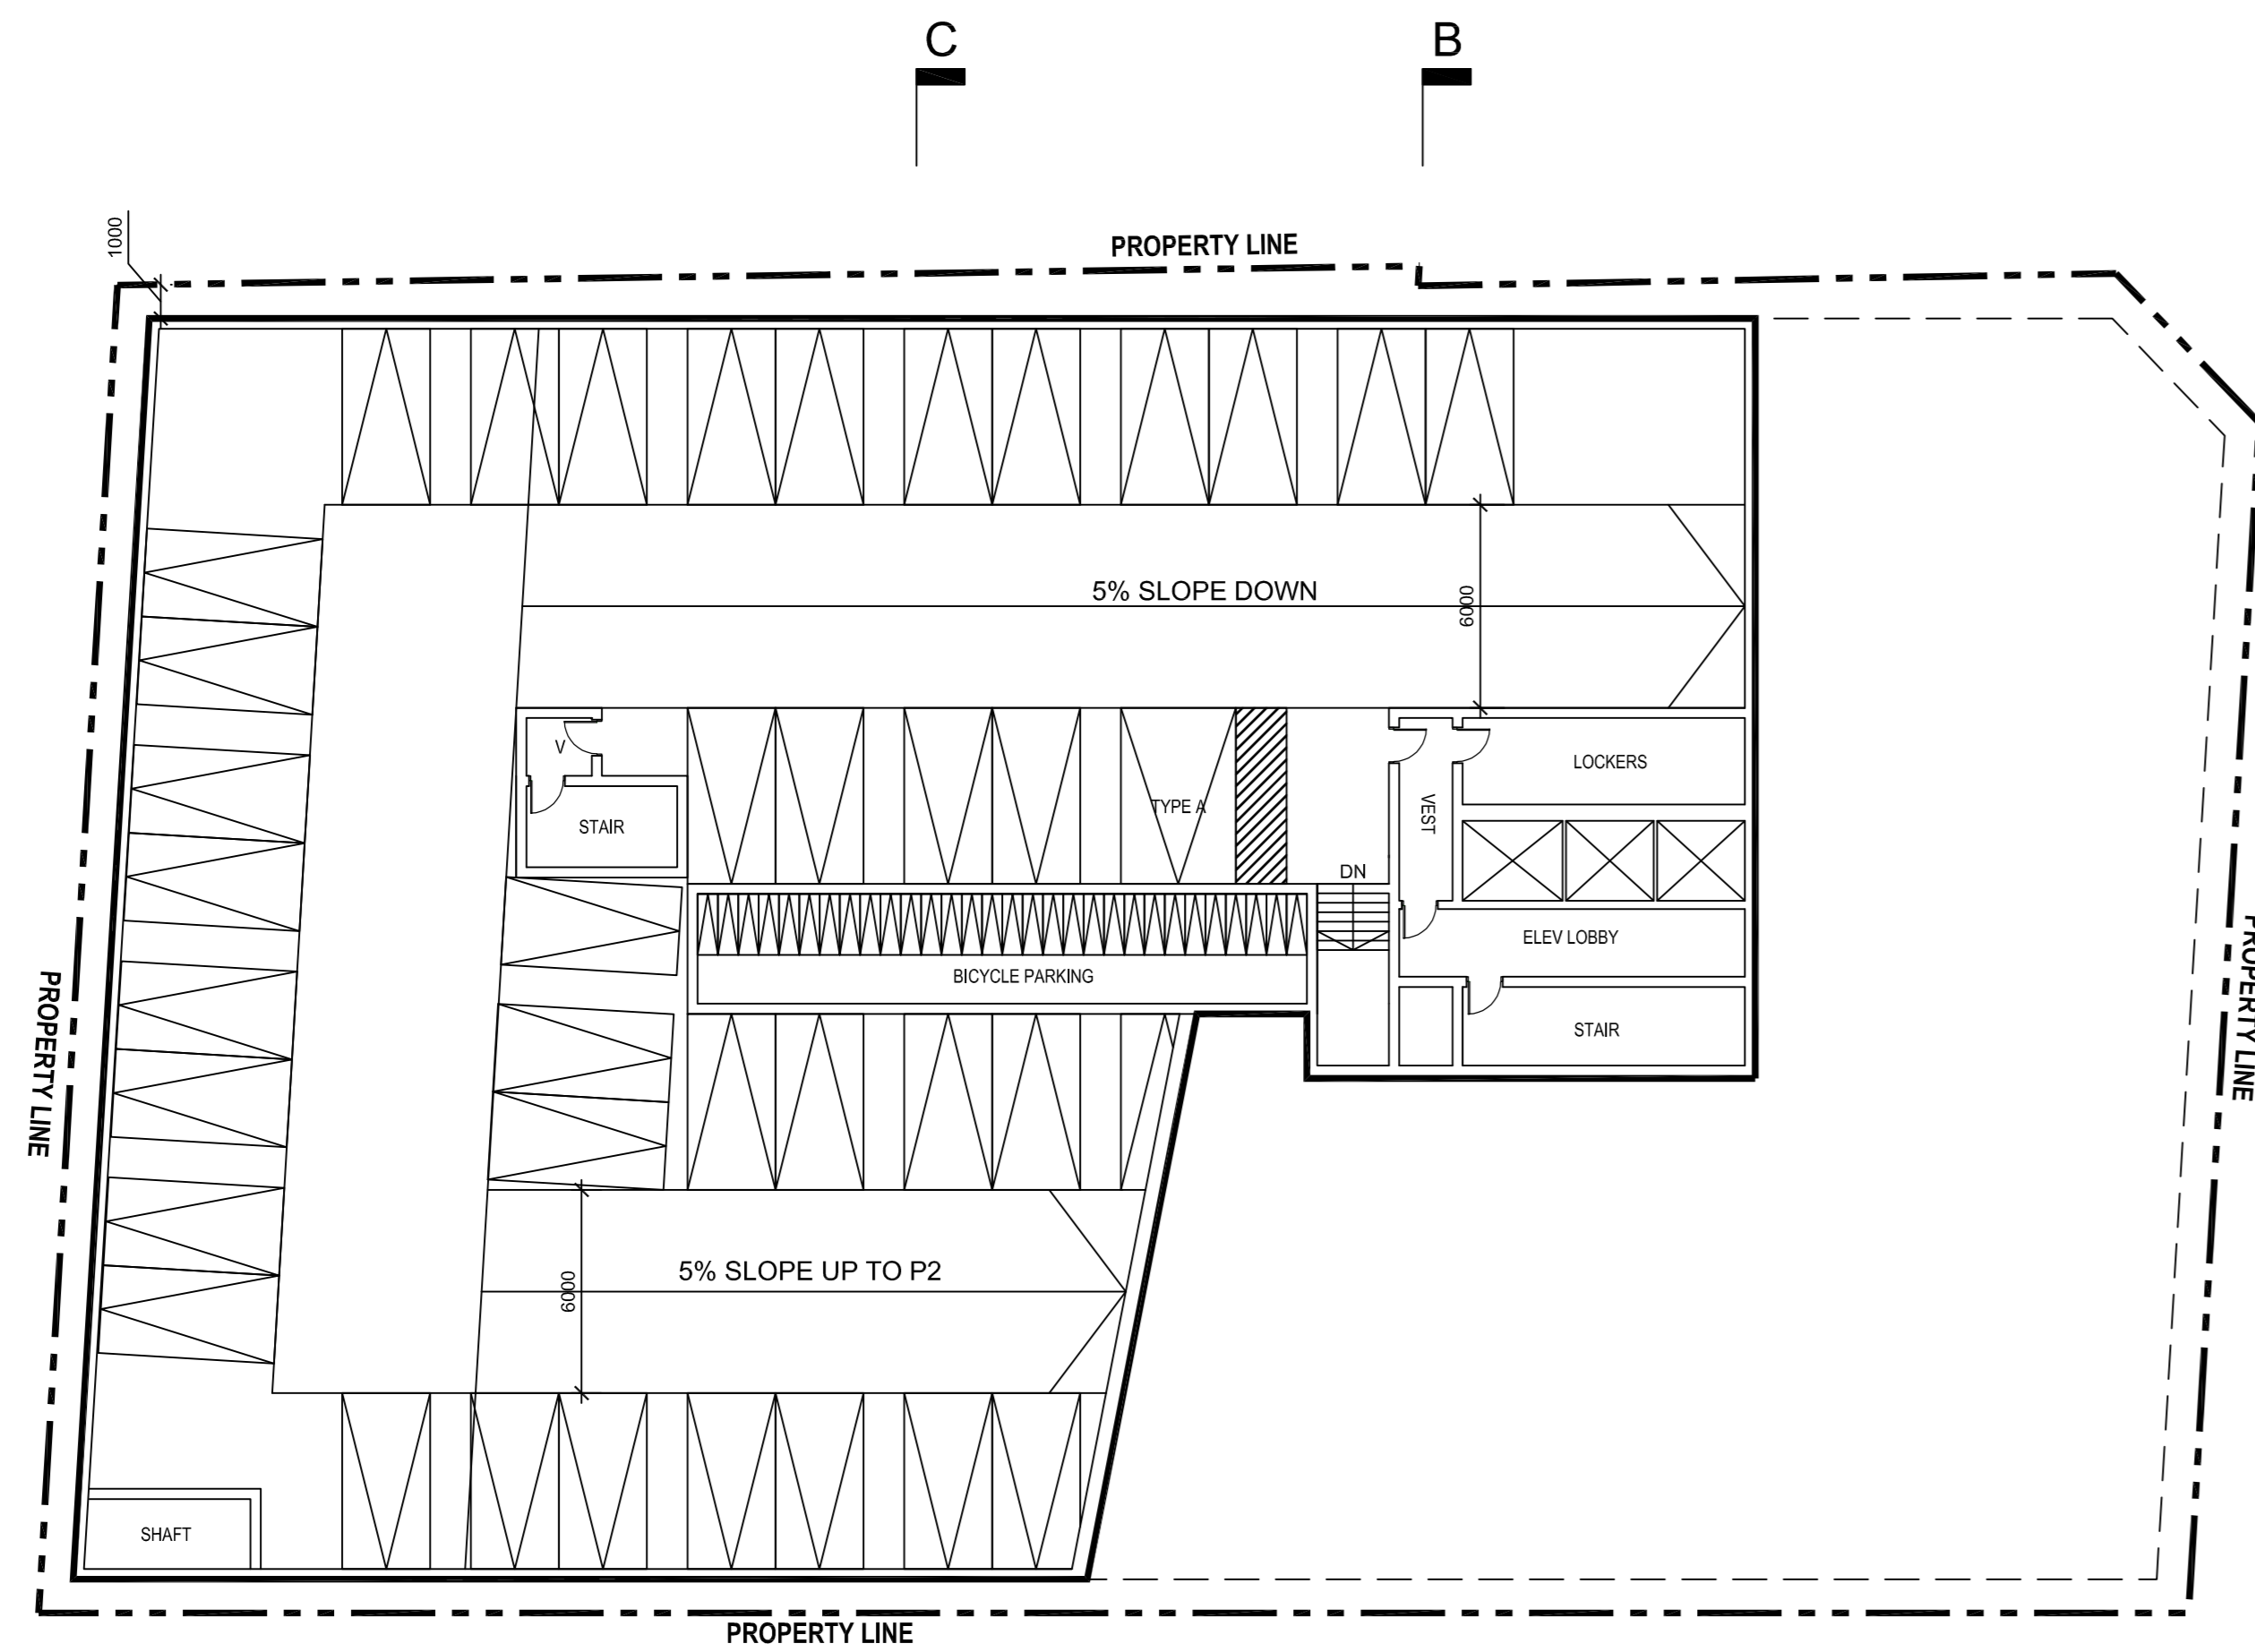


1 P3 PLAN
RZ-04 SCALE: 1:200

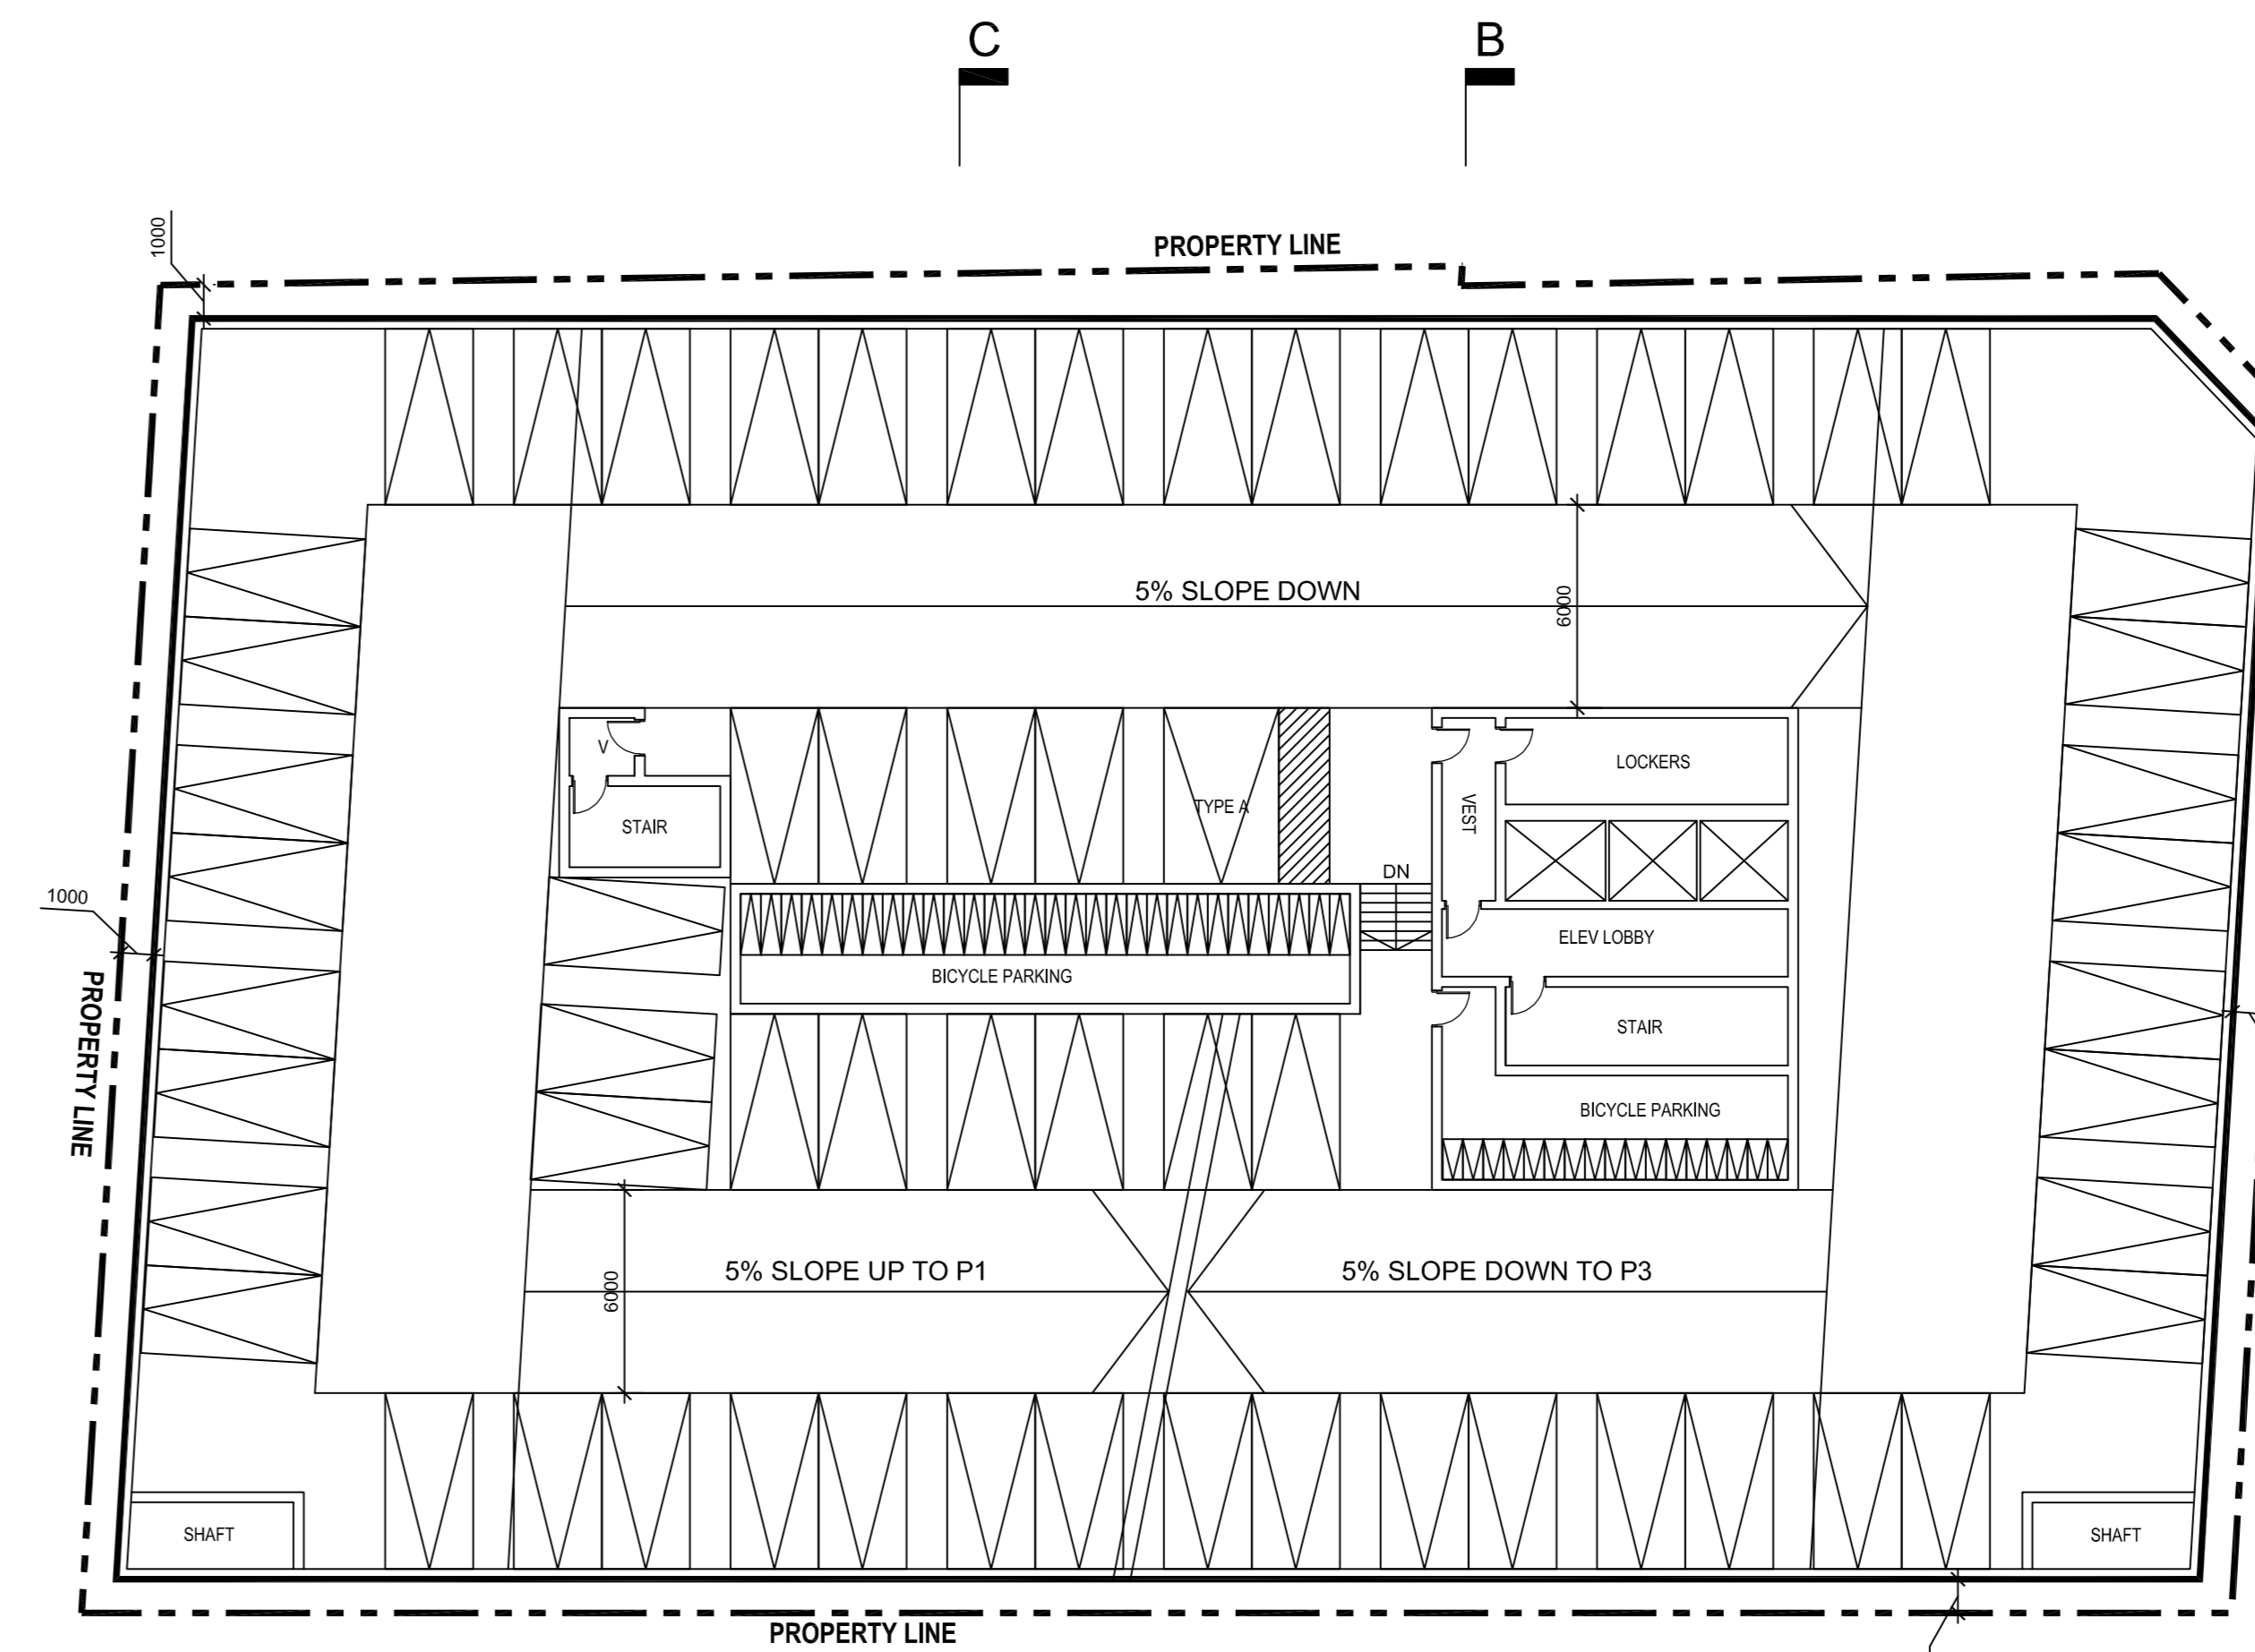

2 P2 PLAN
RZ-04 SCALE: 1:200

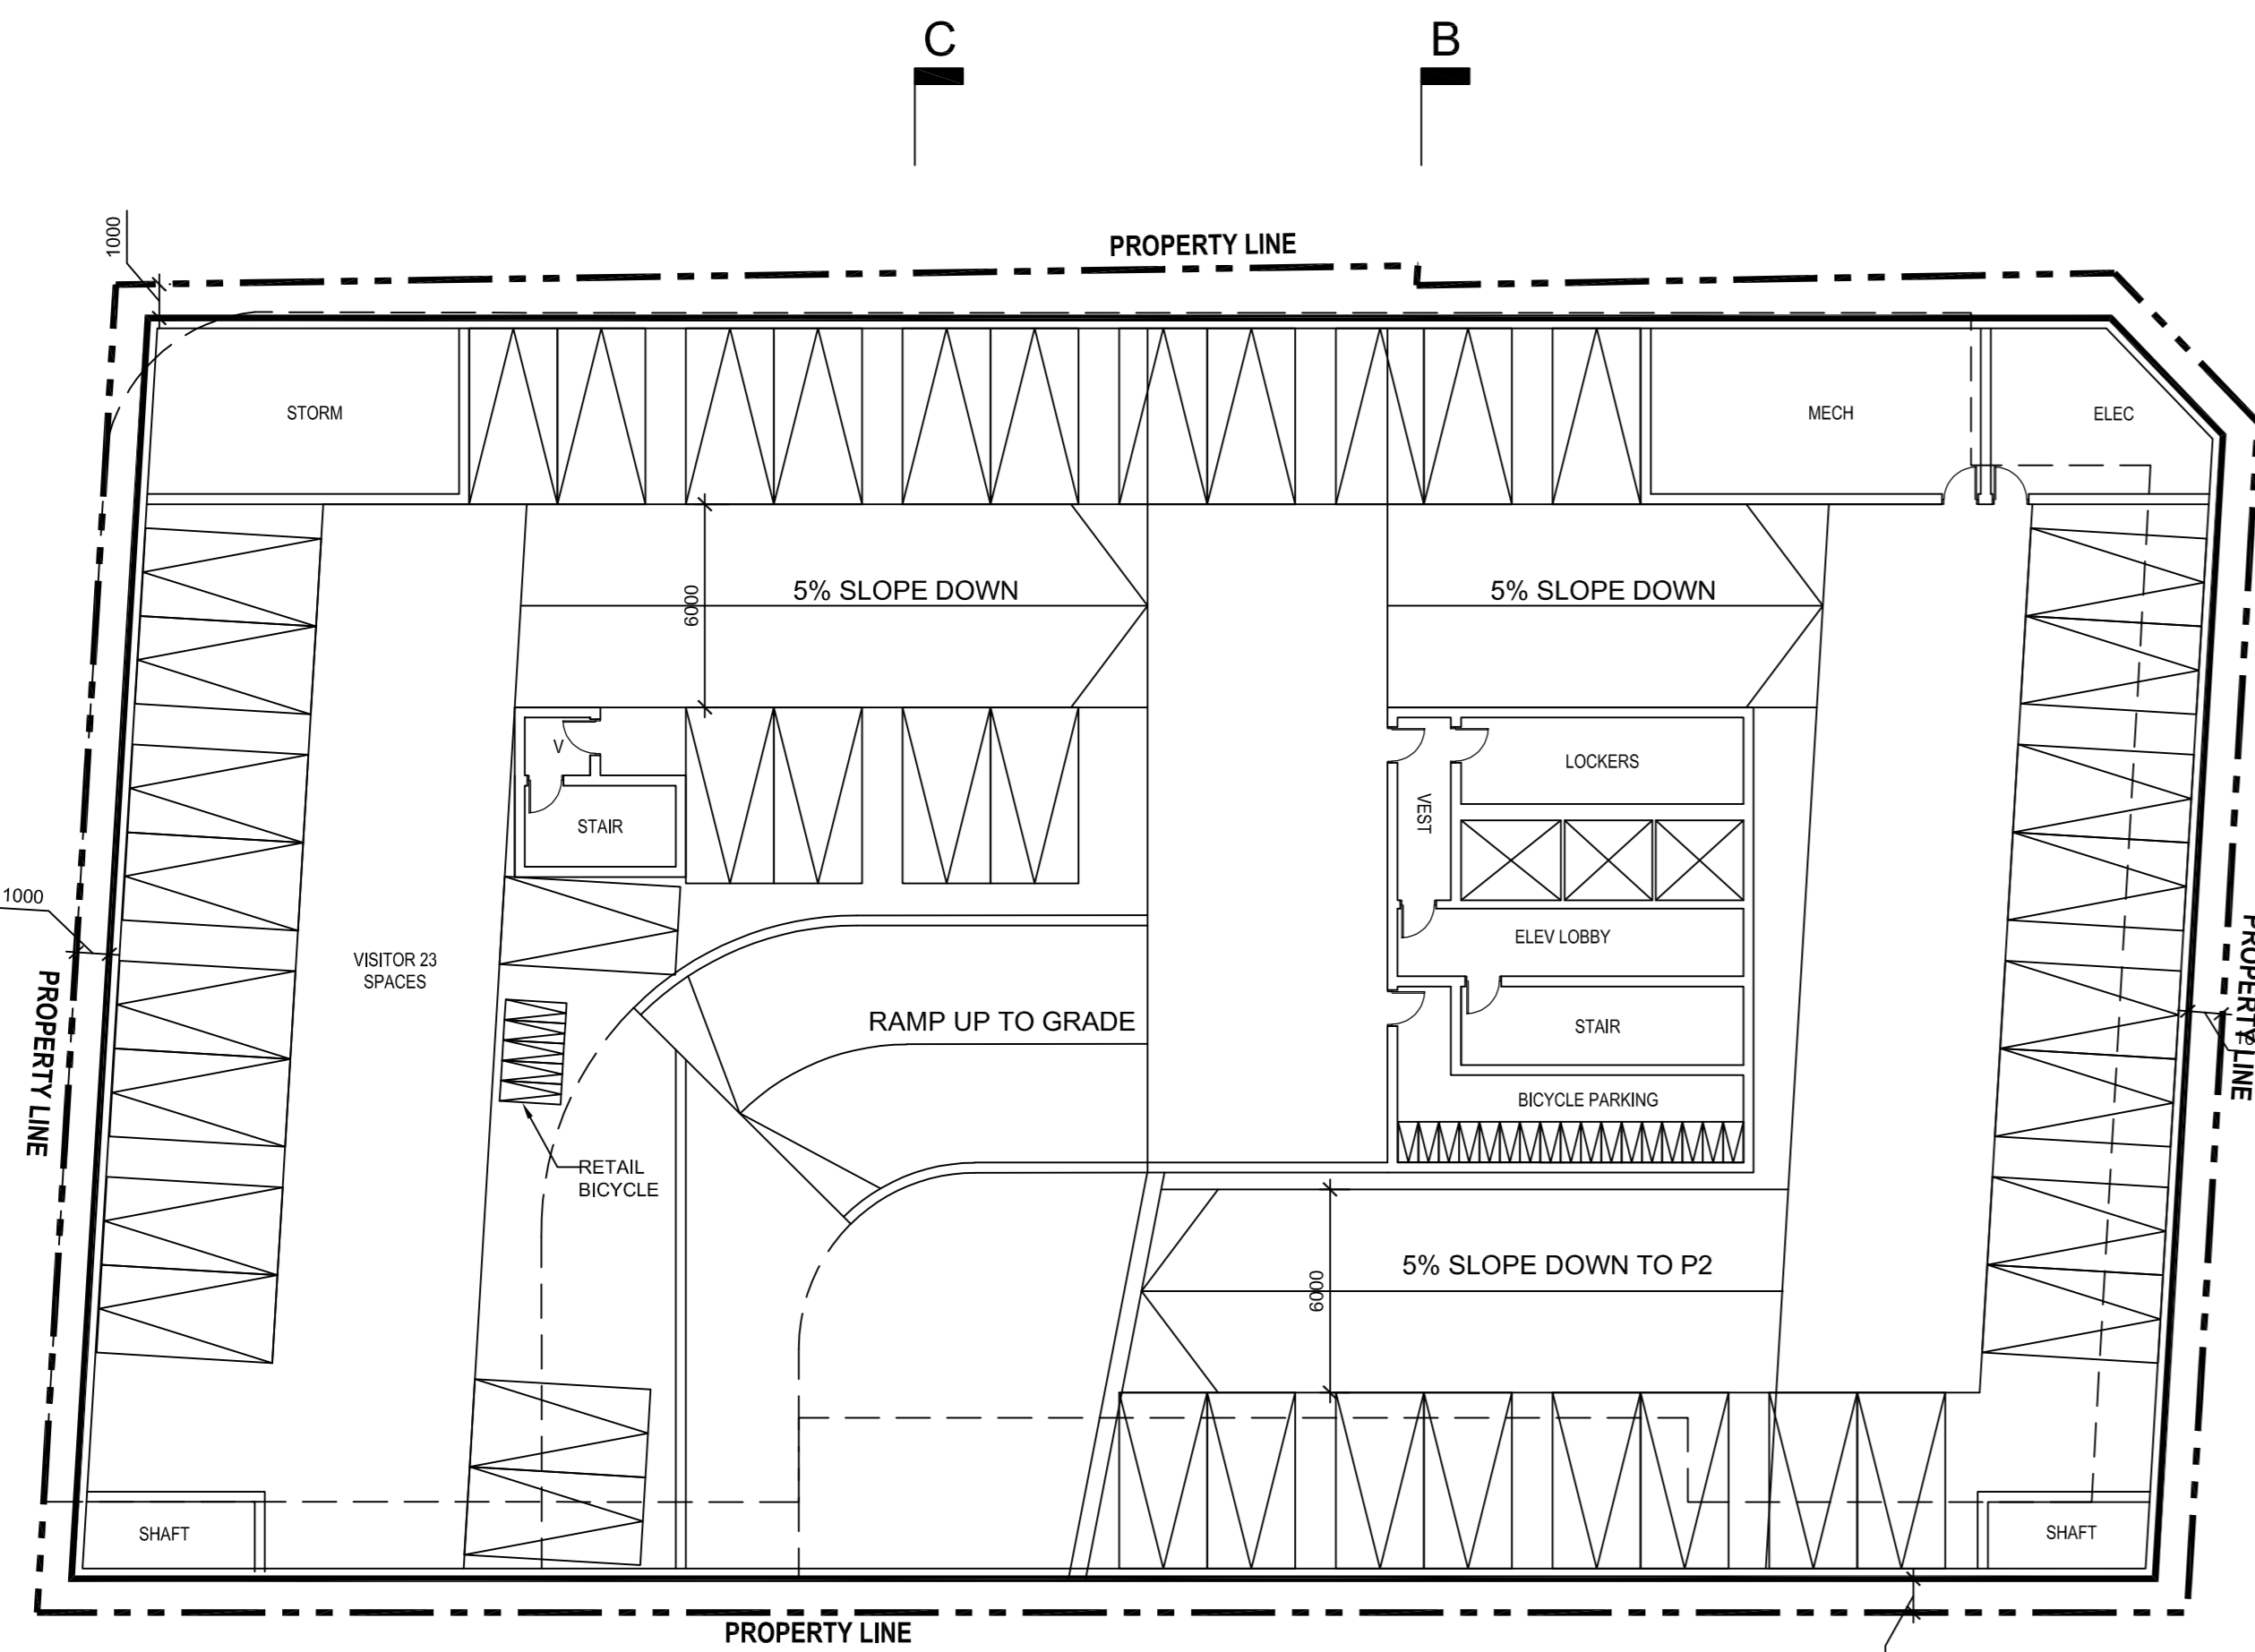

3 P1 PLAN
RZ-04 SCALE: 1:200

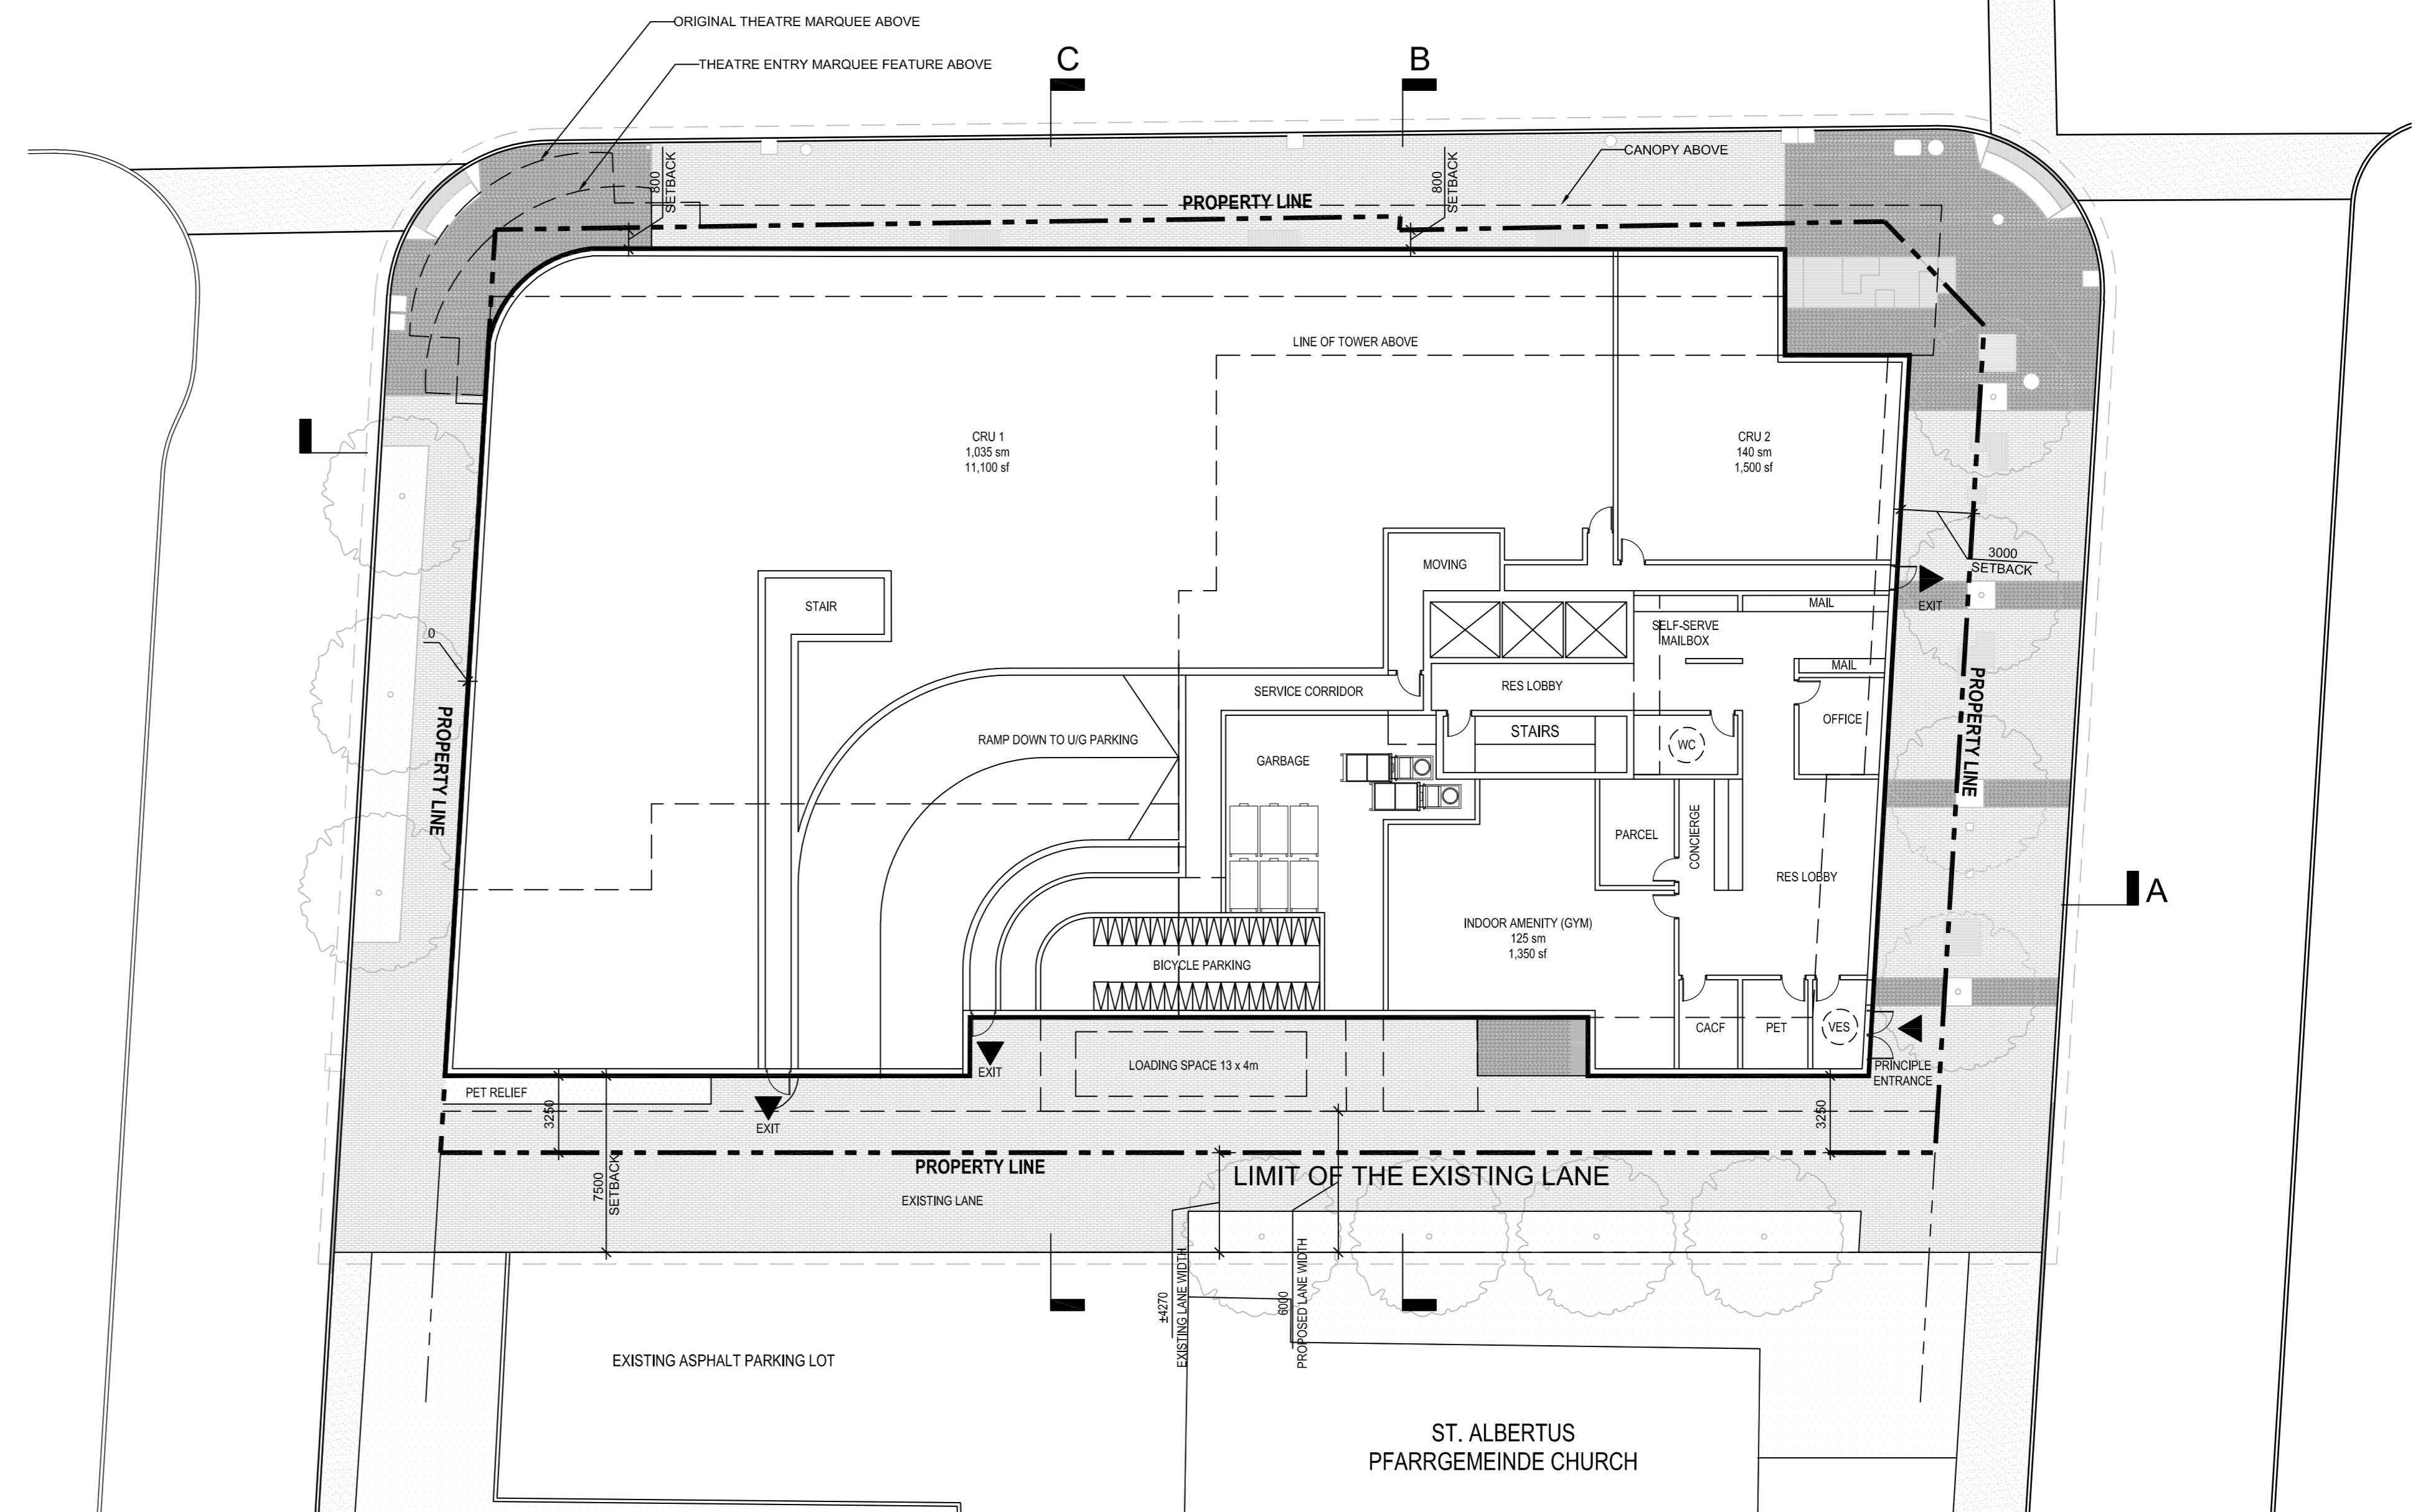

4 GROUND FLOOR PLAN
RZ-04 SCALE: 1:200

ISSUED FOR

1 2021-06-25 ISSUED FOR OPA/ZBLA

METRIC

THIS DRAWING IS COPYRIGHTED AND MUST NOT BE USED, REPRODUCED, OR REVISED WITHOUT WRITTEN PERMISSION. ALL DIMENSIONS ARE IN MILLIMETERS UNLESS OTHERWISE NOTED. VERIFY DIMENSIONS. DO NOT SCALE THIS DRAWING. REPORT INCONSISTENCIES AND OMISSIONS TO THE CONSULTANT FOR CLARIFICATION BEFORE COMMENCING WITH THE WORK. DEVIATIONS FROM THE CONTRACT DOCUMENTS WITHOUT WRITTEN APPROVAL FROM THE CONSULTANT ARE SUBJECT TO CORRECTION AT THE CONTRACTOR'S EXPENSE.

CLIENT

WELLDALE LIMITED PARTNERSHIP
200-180 KENT STREET
OTTAWA, ON K1P 0B6
Tel: 613-230-7051

ARCHITECT

DIALOG
35 JOHN STREET #600
TORONTO, ON M5V 3G8
Tel: 416-595-0200

URBAN PLANNER

FOTENN
396 COOPER ST. SUITE 300
OTTAWA, ON K2P 2H7
Tel: 613-730-5709

LANDSCAPE ARCHITECT

DIALOG
35 JOHN STREET #600
TORONTO, ON M5V 3G8
Tel: 416-595-0200

ENVIRONMENTAL/GEOTECHNICAL

TERRAPEX ENVIRONMENTAL
20 GURDWARAN ROAD, UNIT 1
OTTAWA, ONTARIO K2E 8B3
Tel: (613) 745-6471

HERITAGE CONSULTANT

MTRM
222 LAURIER AVENUE EAST, STUDIO 201
OTTAWA, ON K1N 8P2
Tel: 613-584-2323

CIVIL ENGINEER

DISEL
100 BIER ROAD, SUITE 103
OTTAWA, ONTARIO K2E 1E9
Tel: (613) 836-0856

TRAFFIC CONSULTANT

CGH TRANSPORTATION
13 MARSHALL AVE
OTTAWA, ON K2G 3Z1
Tel: (613) 607-3787


SURVEY

STANTEC
1331 CLYDE AVE, SUITE 400
OTTAWA, ON K2G 3G4
Tel: (613) 722-4420


NOISE/WIND CONSULTANT

GRADIENT WIND
127 WALKER ROAD
OTTAWA, ONTARIO K0A 1L0
Tel: 613.808.8834

KEY PLAN

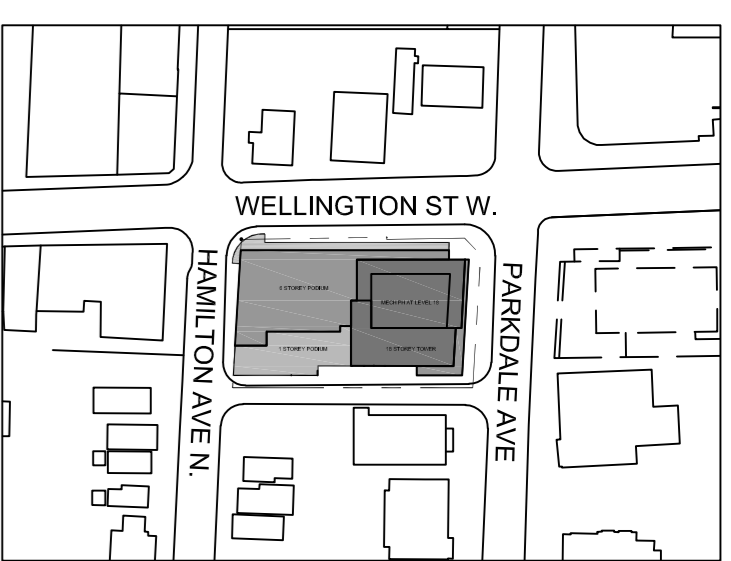

SEAL

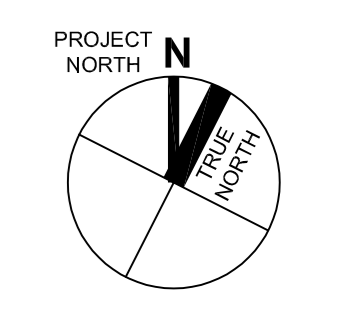

**1186-1194
WELLINGTON ST W**


OTTAWA, ON M5V 1G8

**LEVEL 2-18
FLOOR PLANS**


DRAWN: CHECKED:

RZ-05


ON100020-WELLINGTON

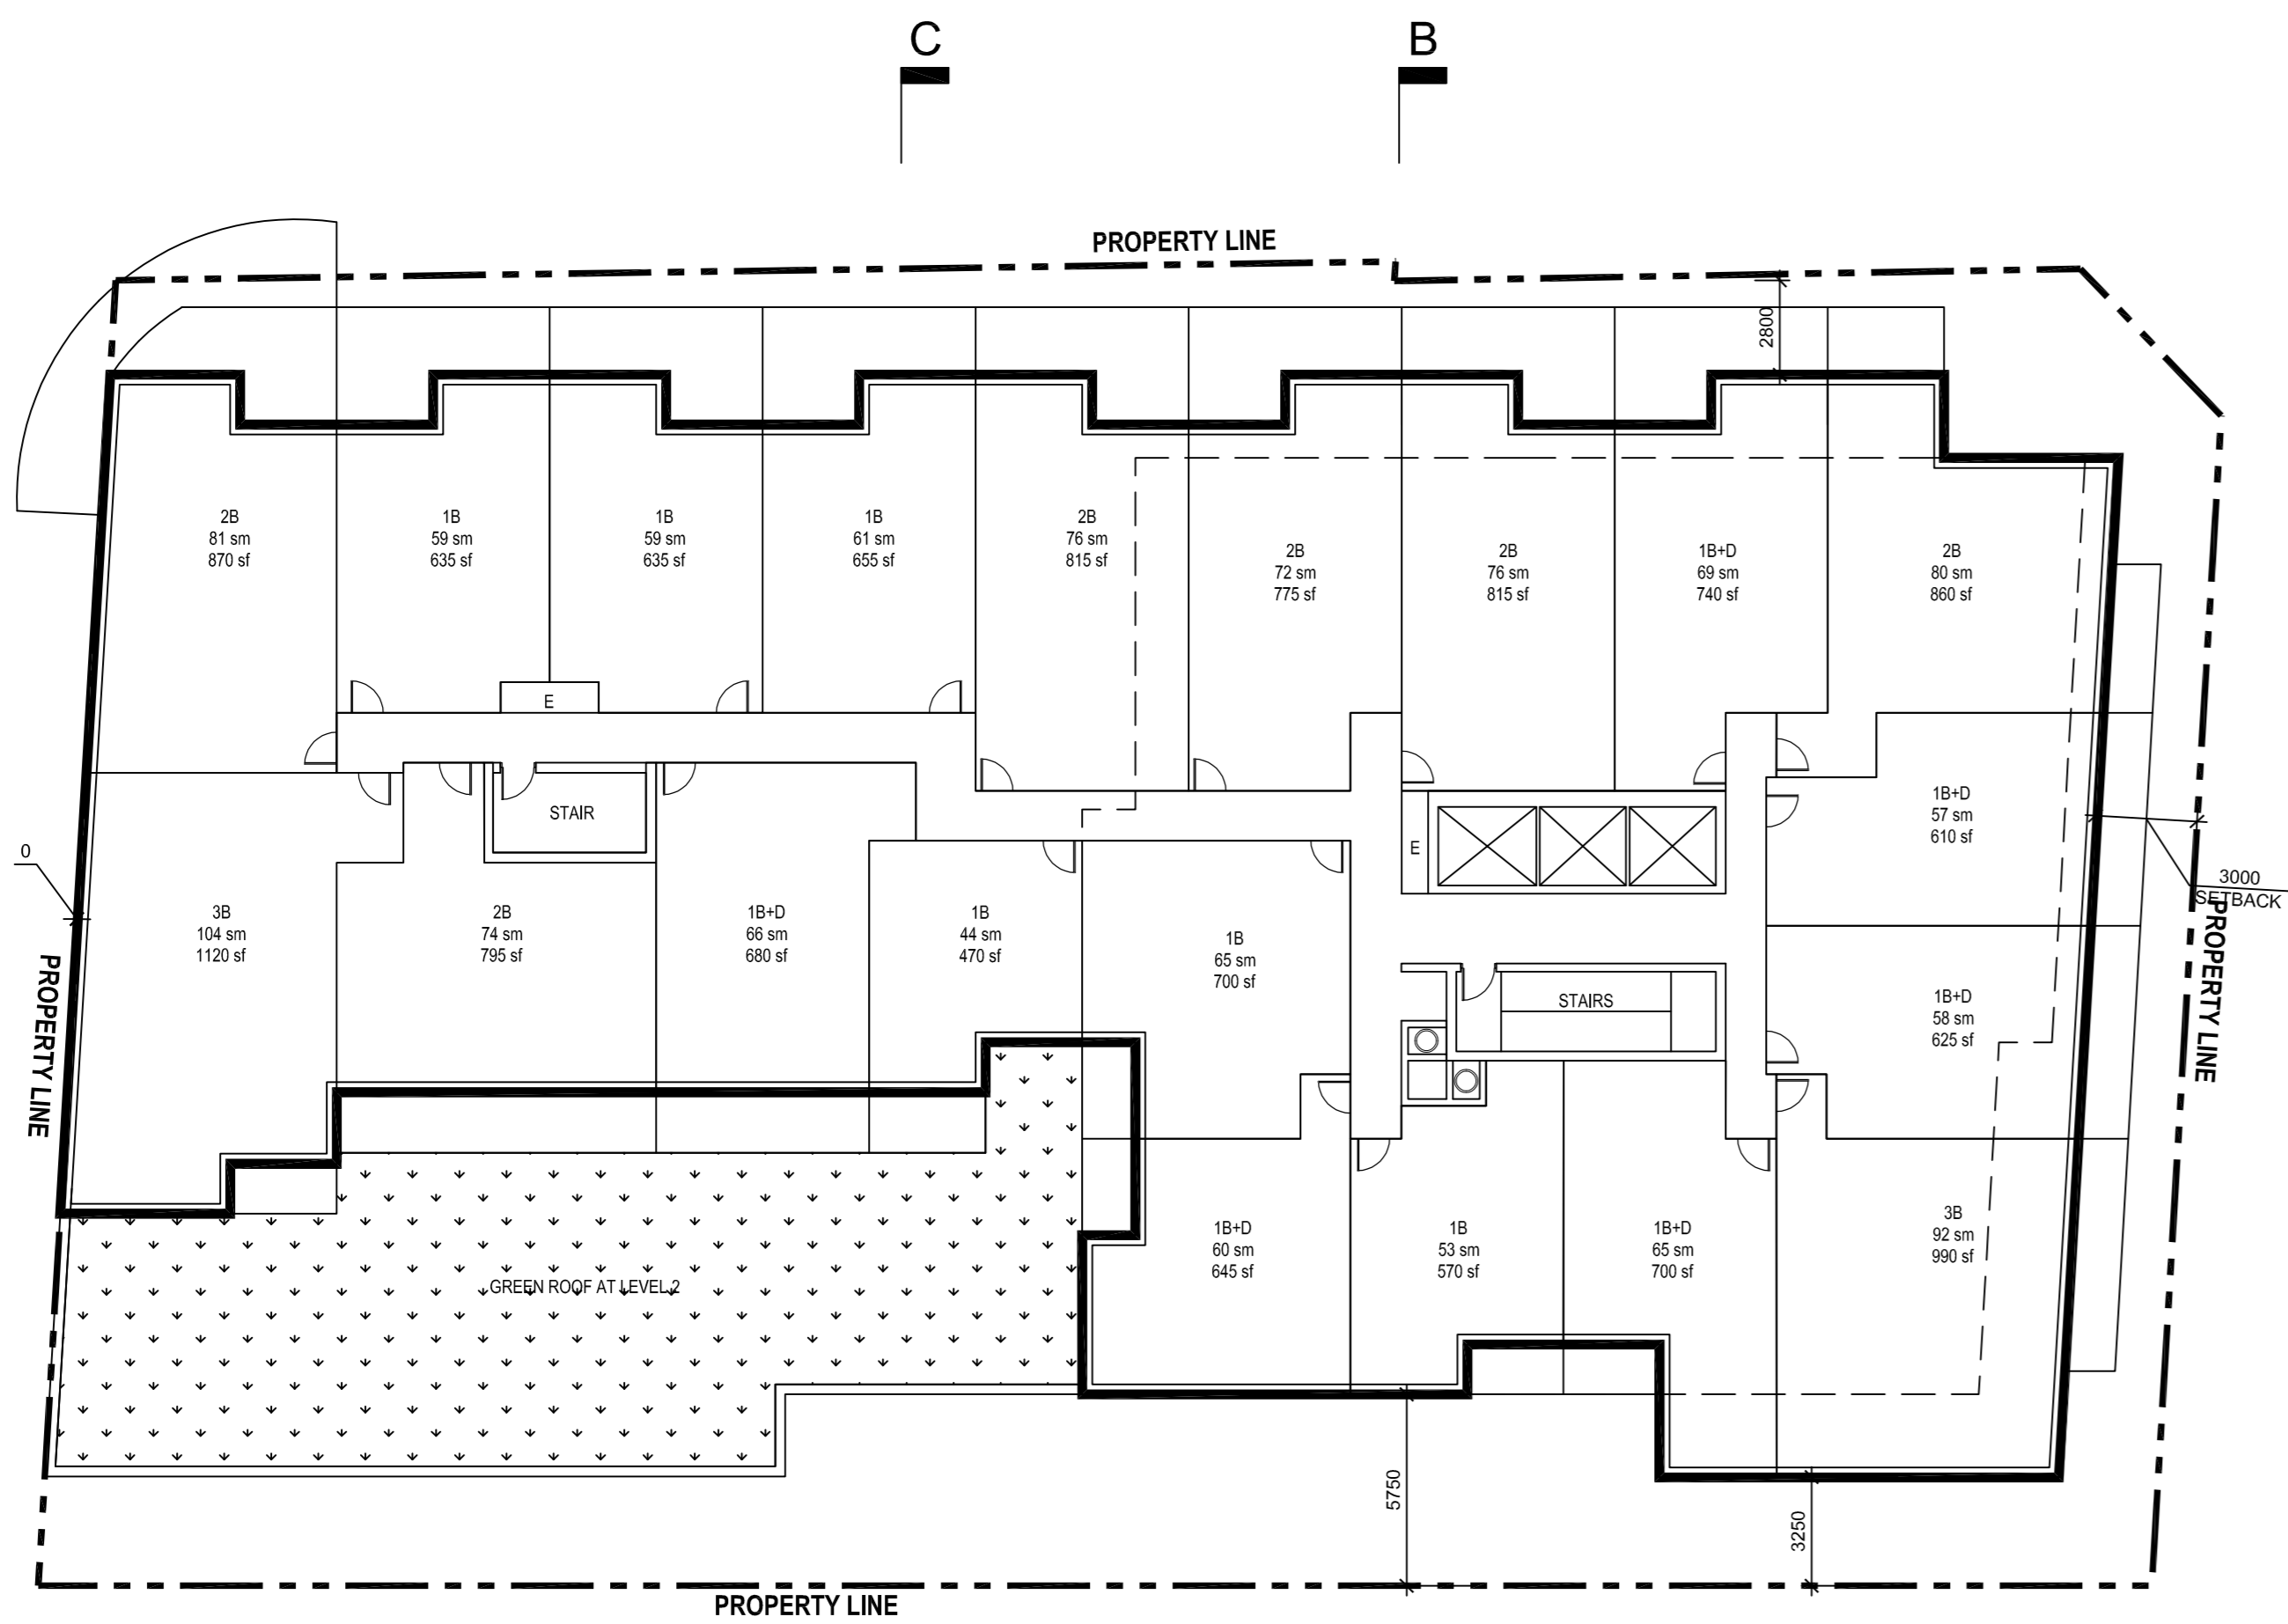


1 LEVEL 2 PLAN
RZ-05 SCALE: 1:200

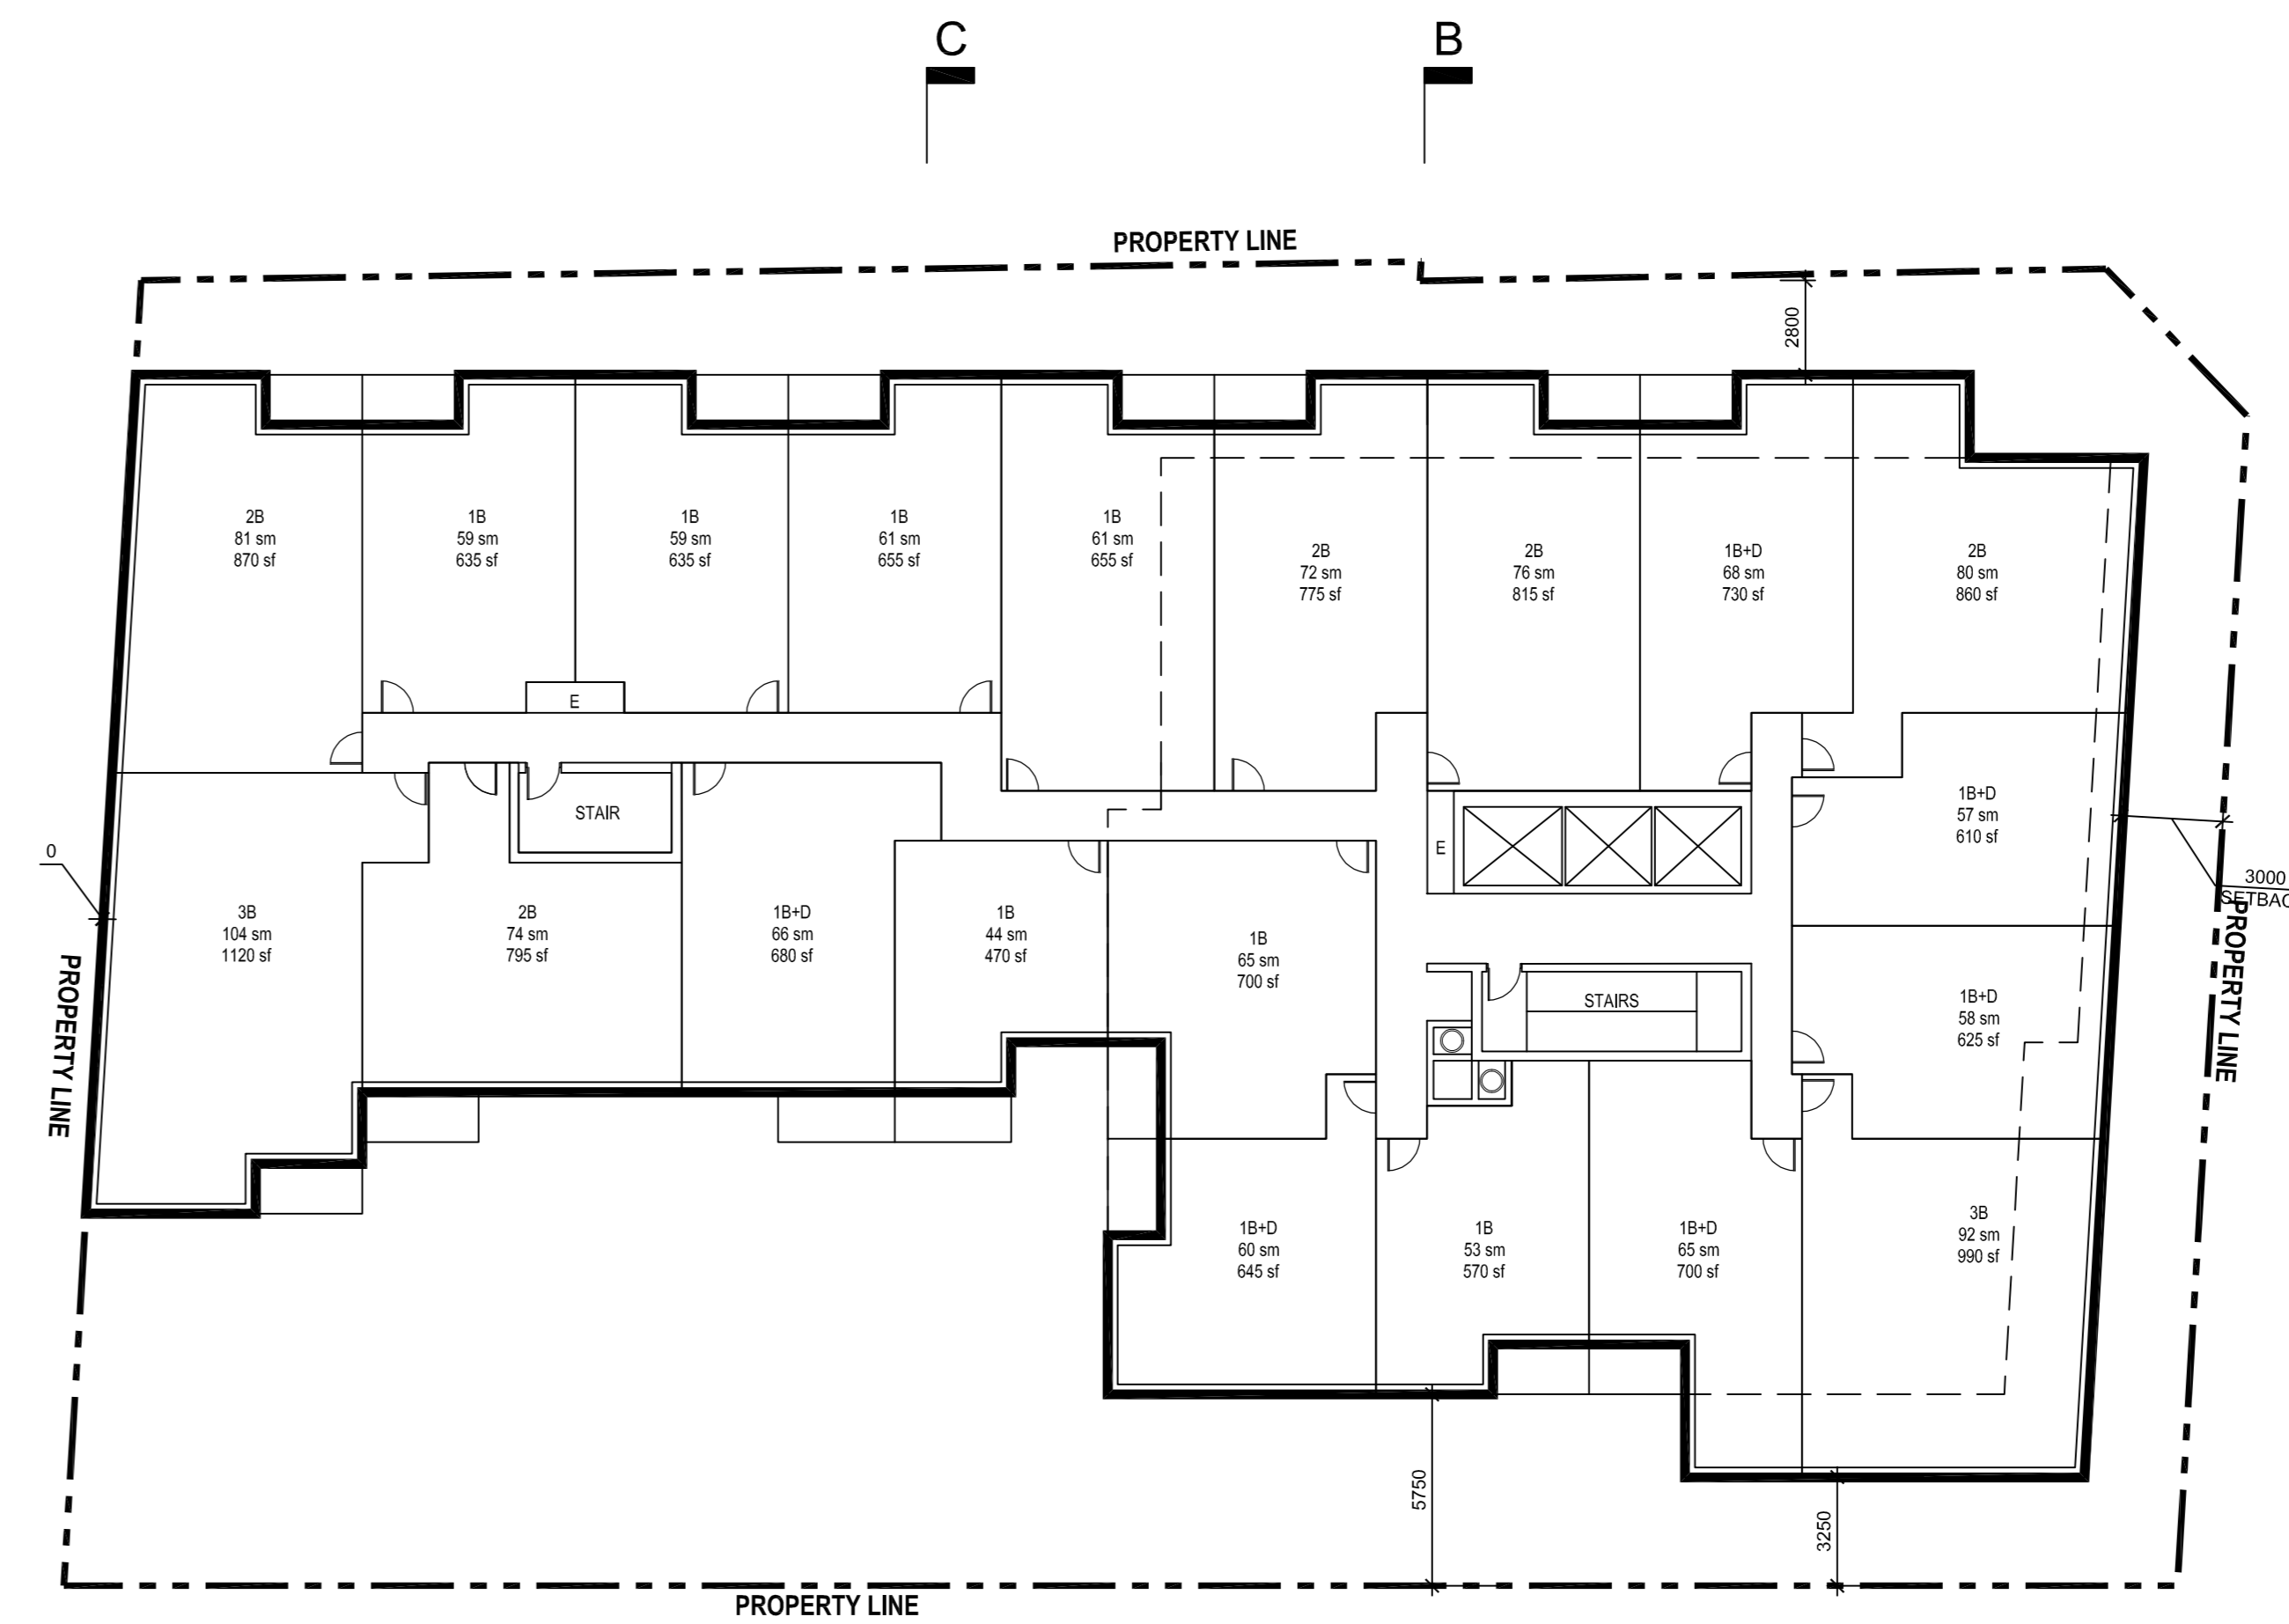


2 LEVEL 3-6 TYPICAL PODIUM PLAN
RZ-05 SCALE: 1:200

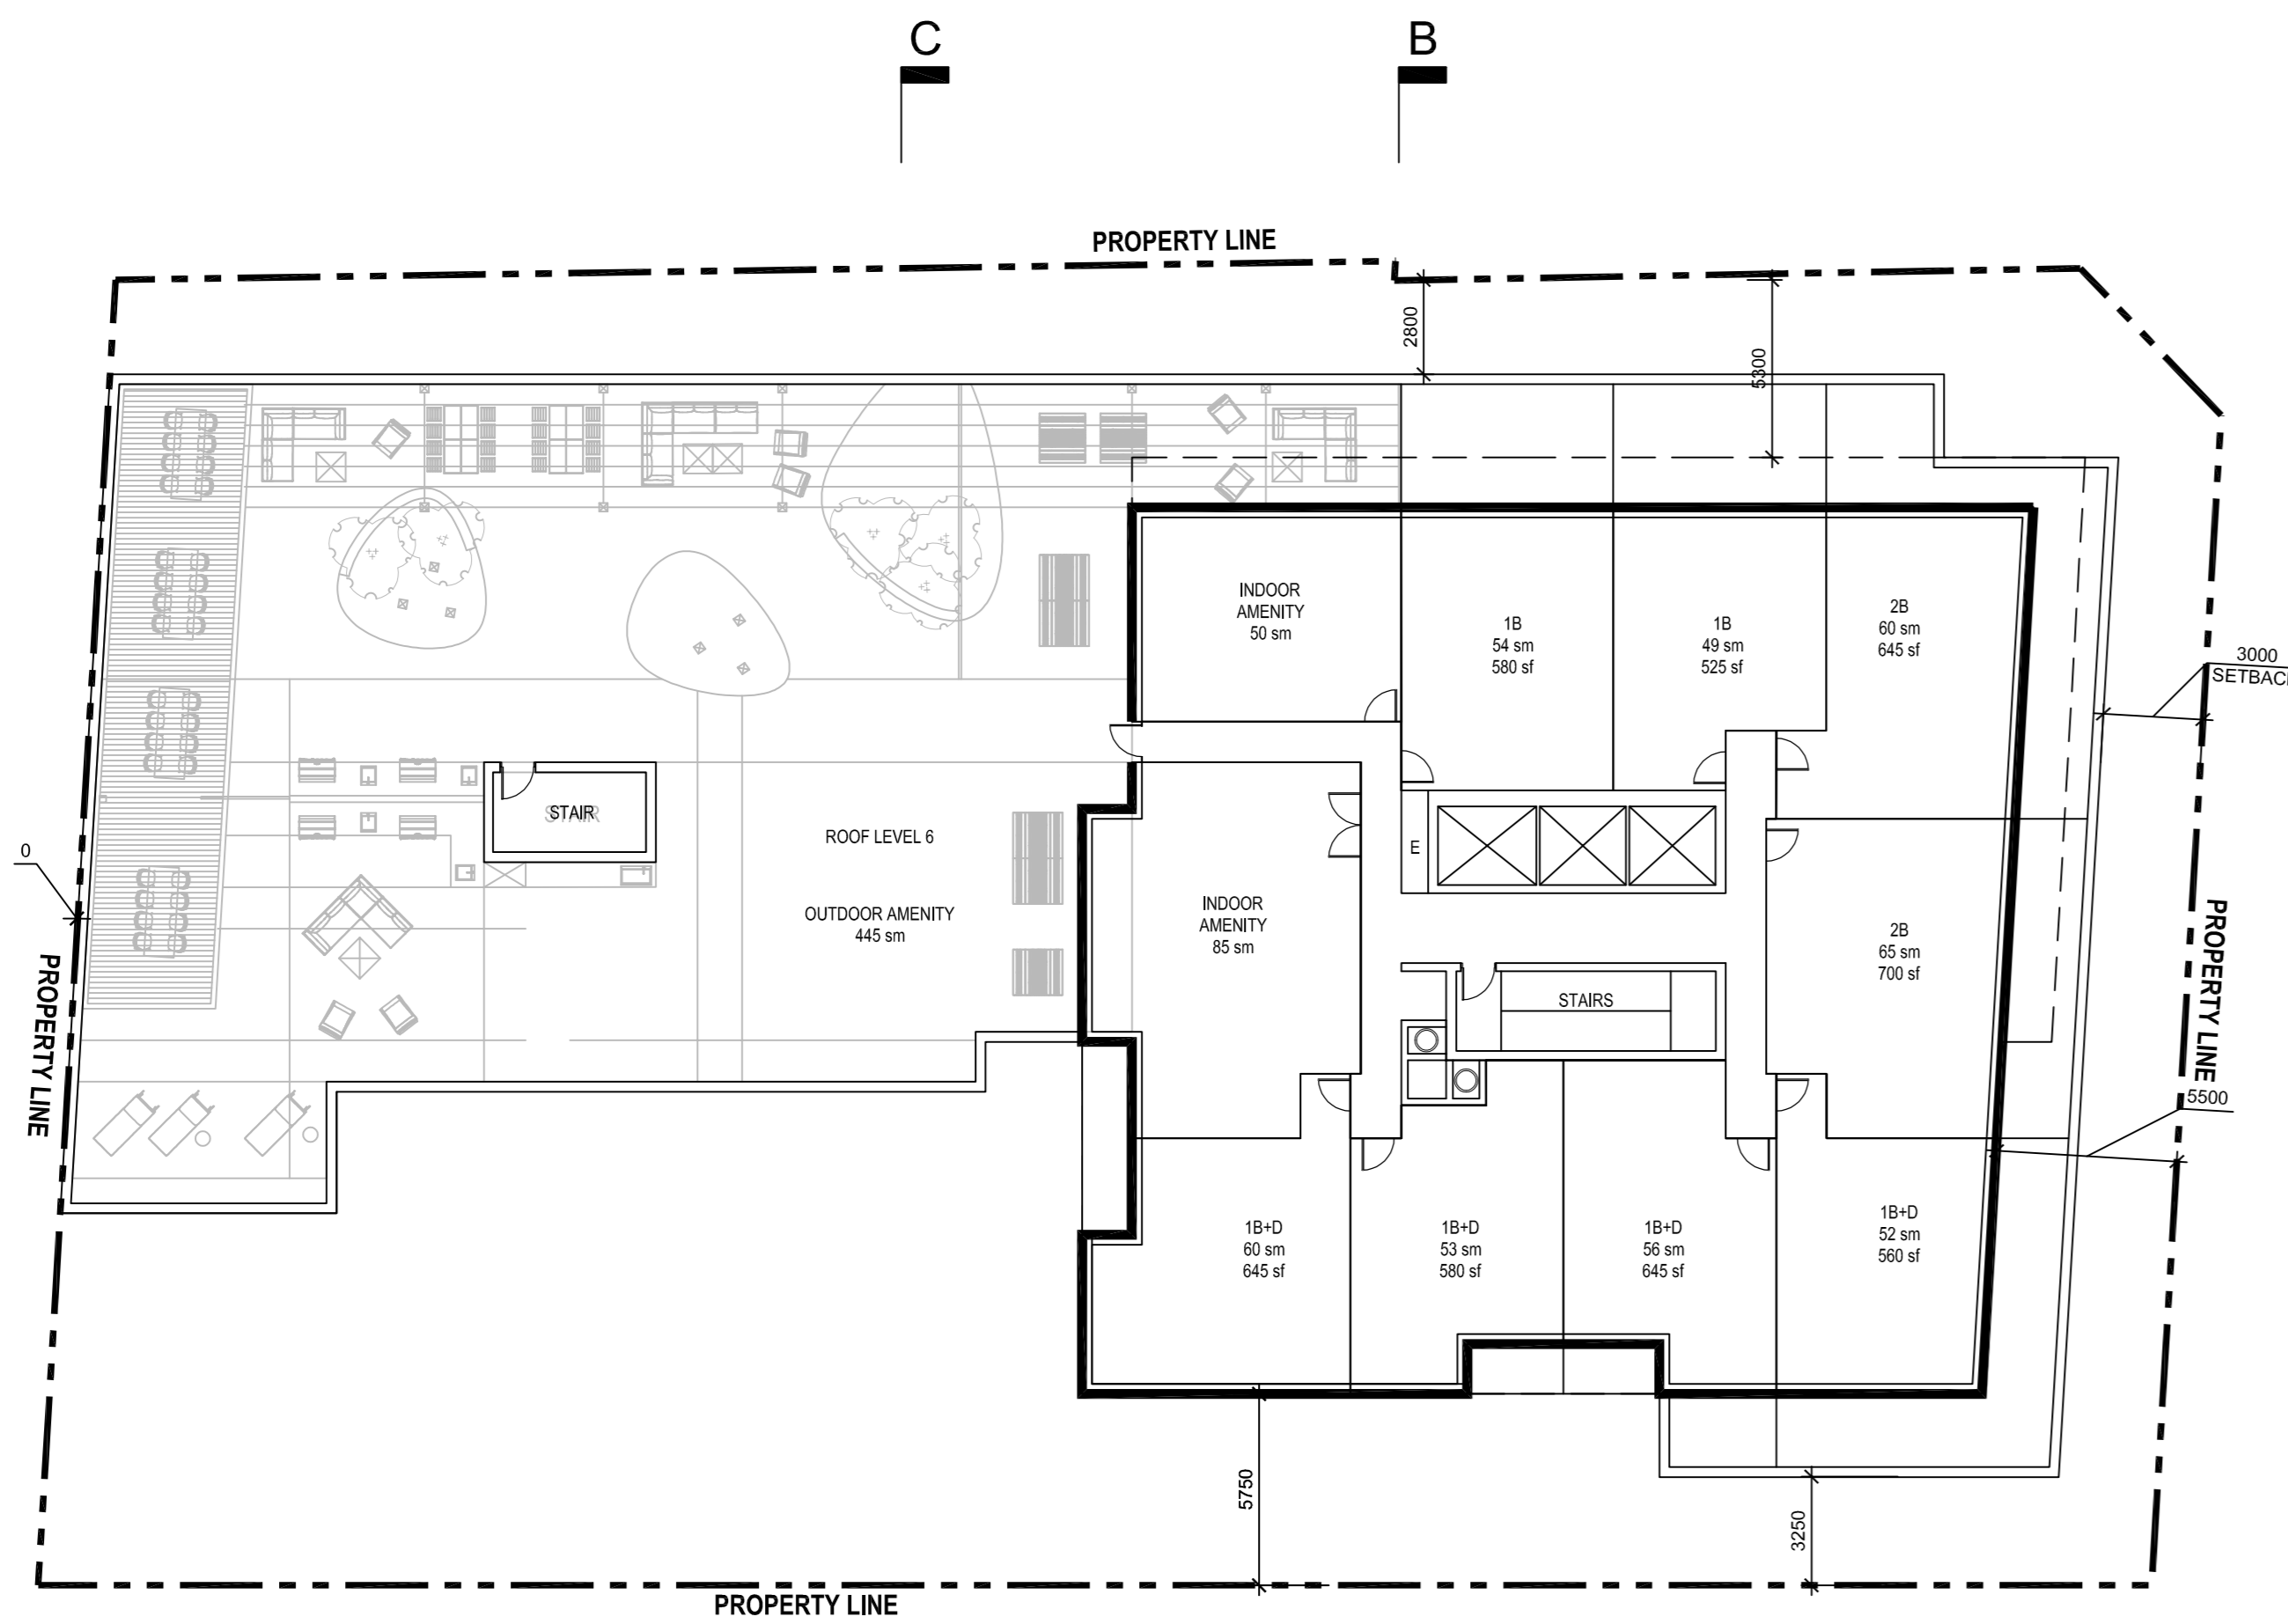

3 LEVEL 7 PLAN
RZ-05 SCALE: 1:200

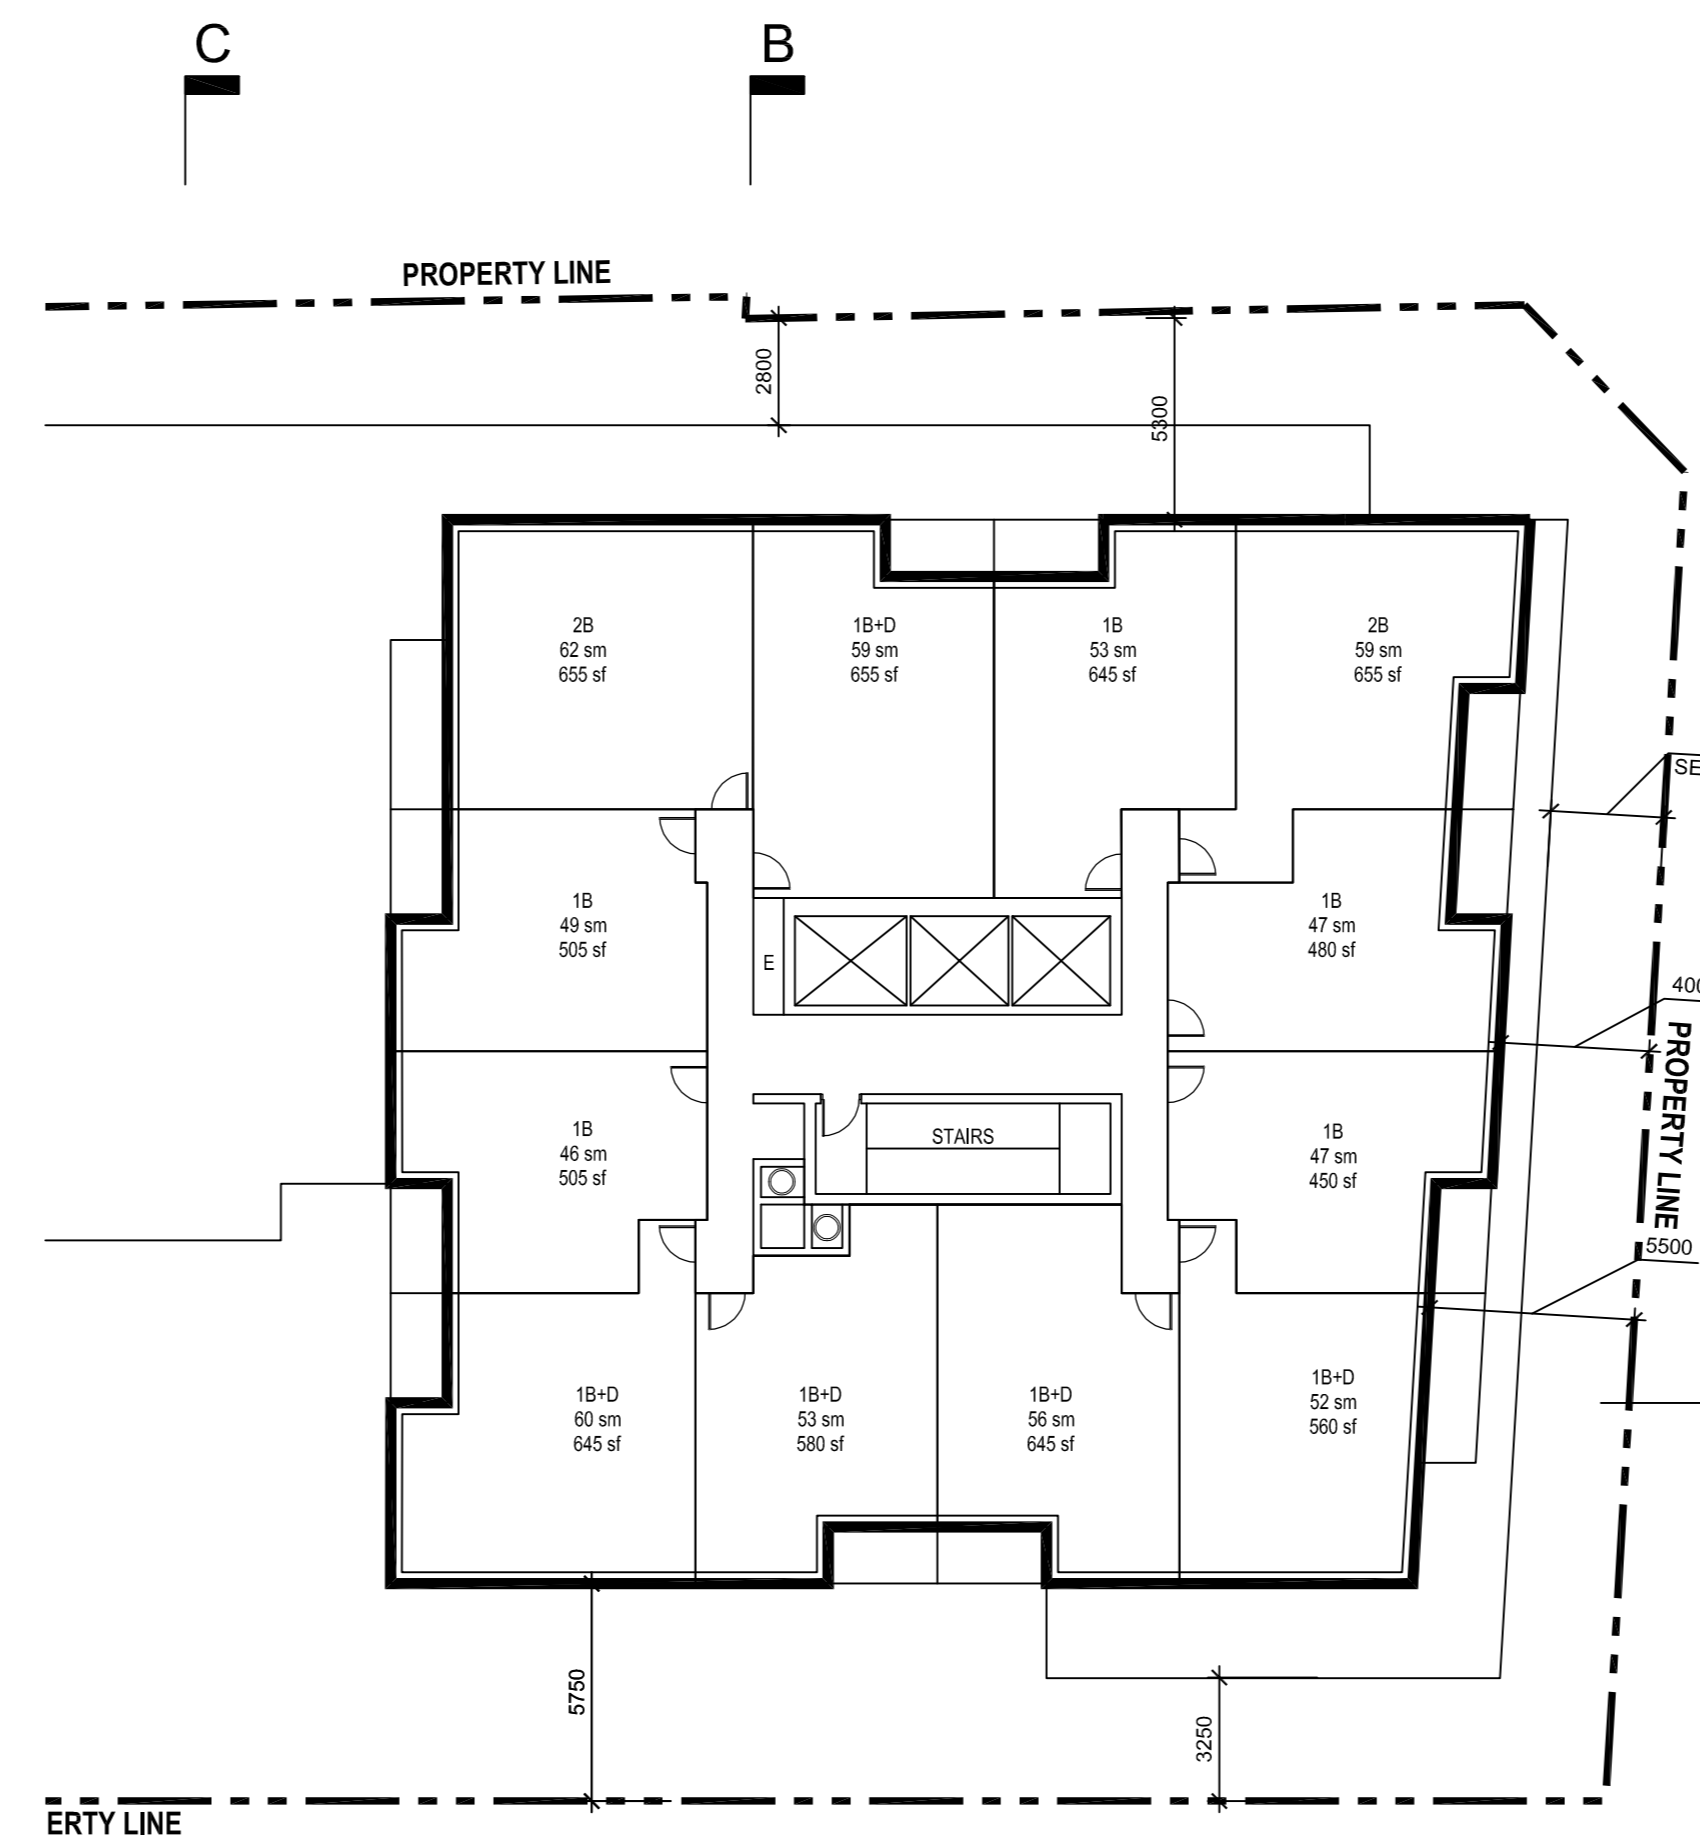

4 LEVEL 8-18 TYPICAL TOWER PLAN
RZ-05 SCALE: 1:200

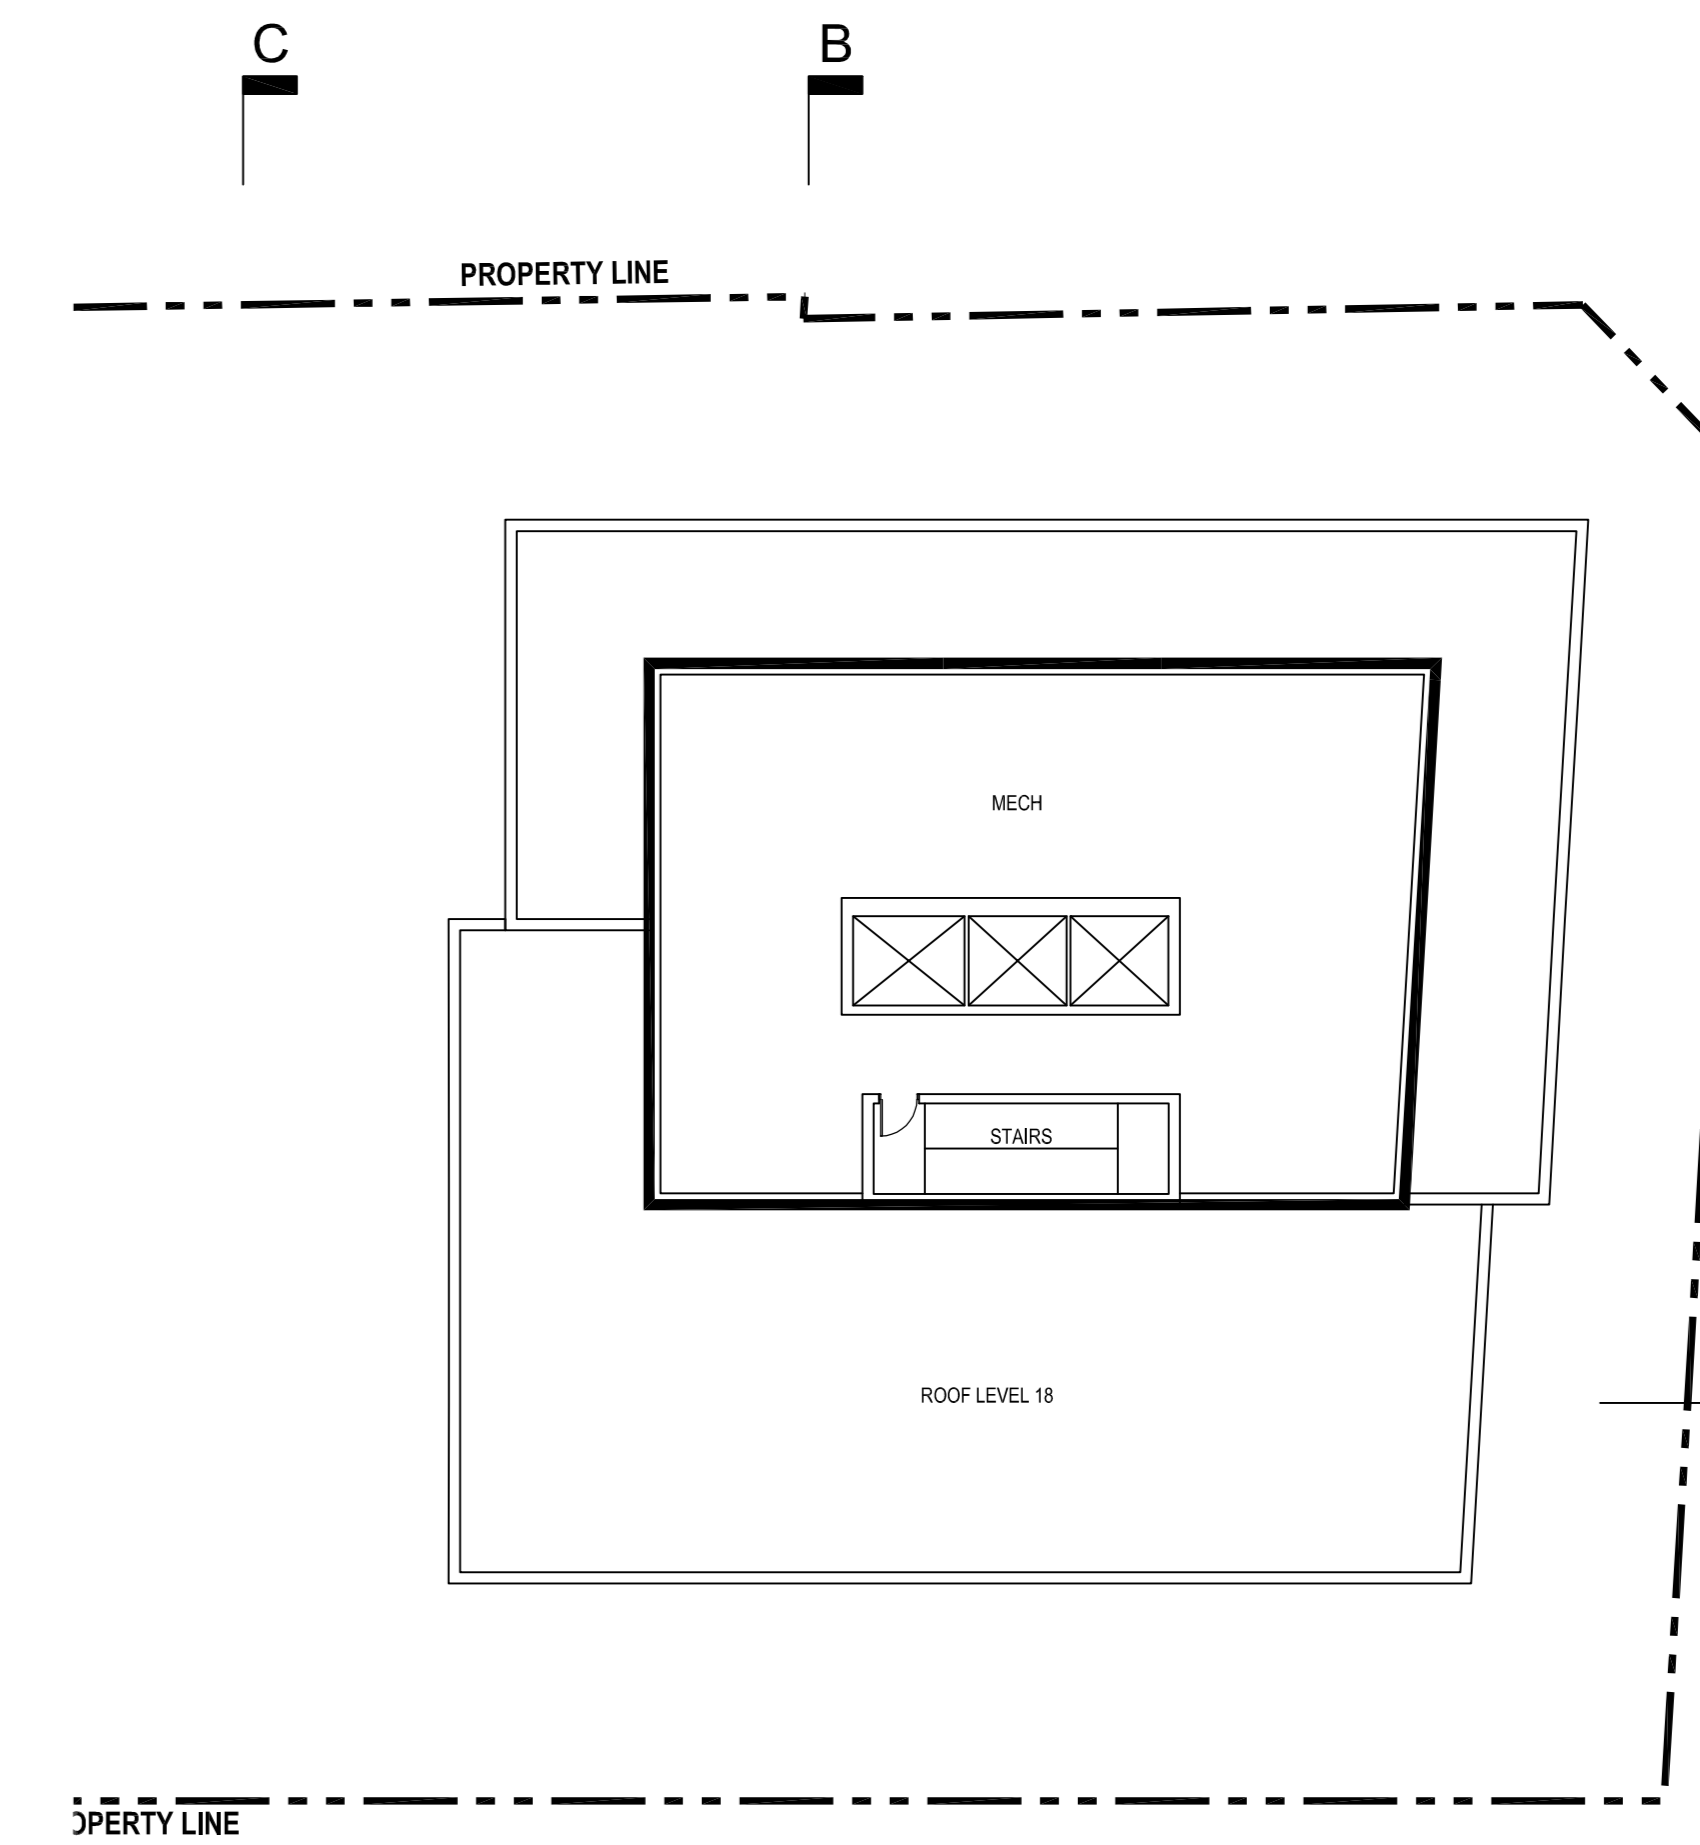

5 MECH PH
RZ-05 SCALE: 1:200

ISSUED FOR

1 2021-06-25 ISSUED FOR OPA/ZBLA

METRIC

THIS DRAWING IS COPYRIGHTED AND MUST NOT BE USED, REPRODUCED, OR REVISED WITHOUT WRITTEN PERMISSION. ALL DIMENSIONS ARE IN MILLIMETERS UNLESS OTHERWISE NOTED. VERIFY DIMENSIONS. DO NOT SCALE THIS DRAWING. REPORT INCONSISTENCIES AND OMISSIONS TO THE CONSULTANT FOR CLARIFICATION BEFORE COMMENCING WITH THE WORK. DEVIATIONS FROM THE CONTRACT DOCUMENTS WITHOUT WRITTEN APPROVAL FROM THE CONSULTANT ARE SUBJECT TO CORRECTION AT THE CONTRACTOR'S EXPENSE.

CLIENT

WELLDALE LIMITED PARTNERSHIP
200-180 KENT STREET
OTTAWA, ON K1P 0B4
Tel: 613-230-7051

ARCHITECT

DIALOG
35 JOHN STREET #500
TORONTO, ON M5V 3G8
Tel: 416-595-0200

URBAN PLANNER

FOTENN
396 COOPER ST, SUITE 300
OTTAWA, ON K2P 2H7
Tel: 613-730-5709

LANDSCAPE ARCHITECT

DIALOG
35 JOHN STREET #500
TORONTO, ON M5V 3G8
Tel: 416-595-0200

ENVIRONMENTAL/GEOTECHNICAL

TERRAPEX ENVIRONMENTAL
26 GARDEN ROAD, UNIT 1
OTTAWA, ONTARIO K2E 8B3
Tel: (613) 745-6471

HERITAGE CONSULTANT

MIRA
222 LAURIER AVENUE EAST, STUDIO 201
OTTAWA, ON K1N 8P2
Tel: 613-544-2323

CIVIL ENGINEER

DISEL
100 BIER ROAD, SUITE 103
OTTAWA, ONTARIO K2E 1E9
Tel: (613) 836-0856

TRAFFIC CONSULTANT

CGH TRANSPORTATION
13 MARSHALL AVE
OTTAWA, ON K2G 3Z1
Tel: (613) 607-1797

SURVEY

STANTEC
1331 CLYDE AVE, SUITE 400
OTTAWA, ON K2C 3S4
Tel: (613) 722-4420

NOISE/WIND CONSULTANT

GRADIENT WIND
127 WALGREEN ROAD
OTTAWA, ONTARIO K0A 1L0
Tel: 613-838-8834

KEYPLAN

SEAL

**1186-1194
WELLINGTON ST W**

OTTAWA, ON M5V 1G8


**BUILDING
ELEVATIONS**

DRAWN:
PLOT DATE:


CHECKED:

RZ-06


ON100020-WELLINGTON

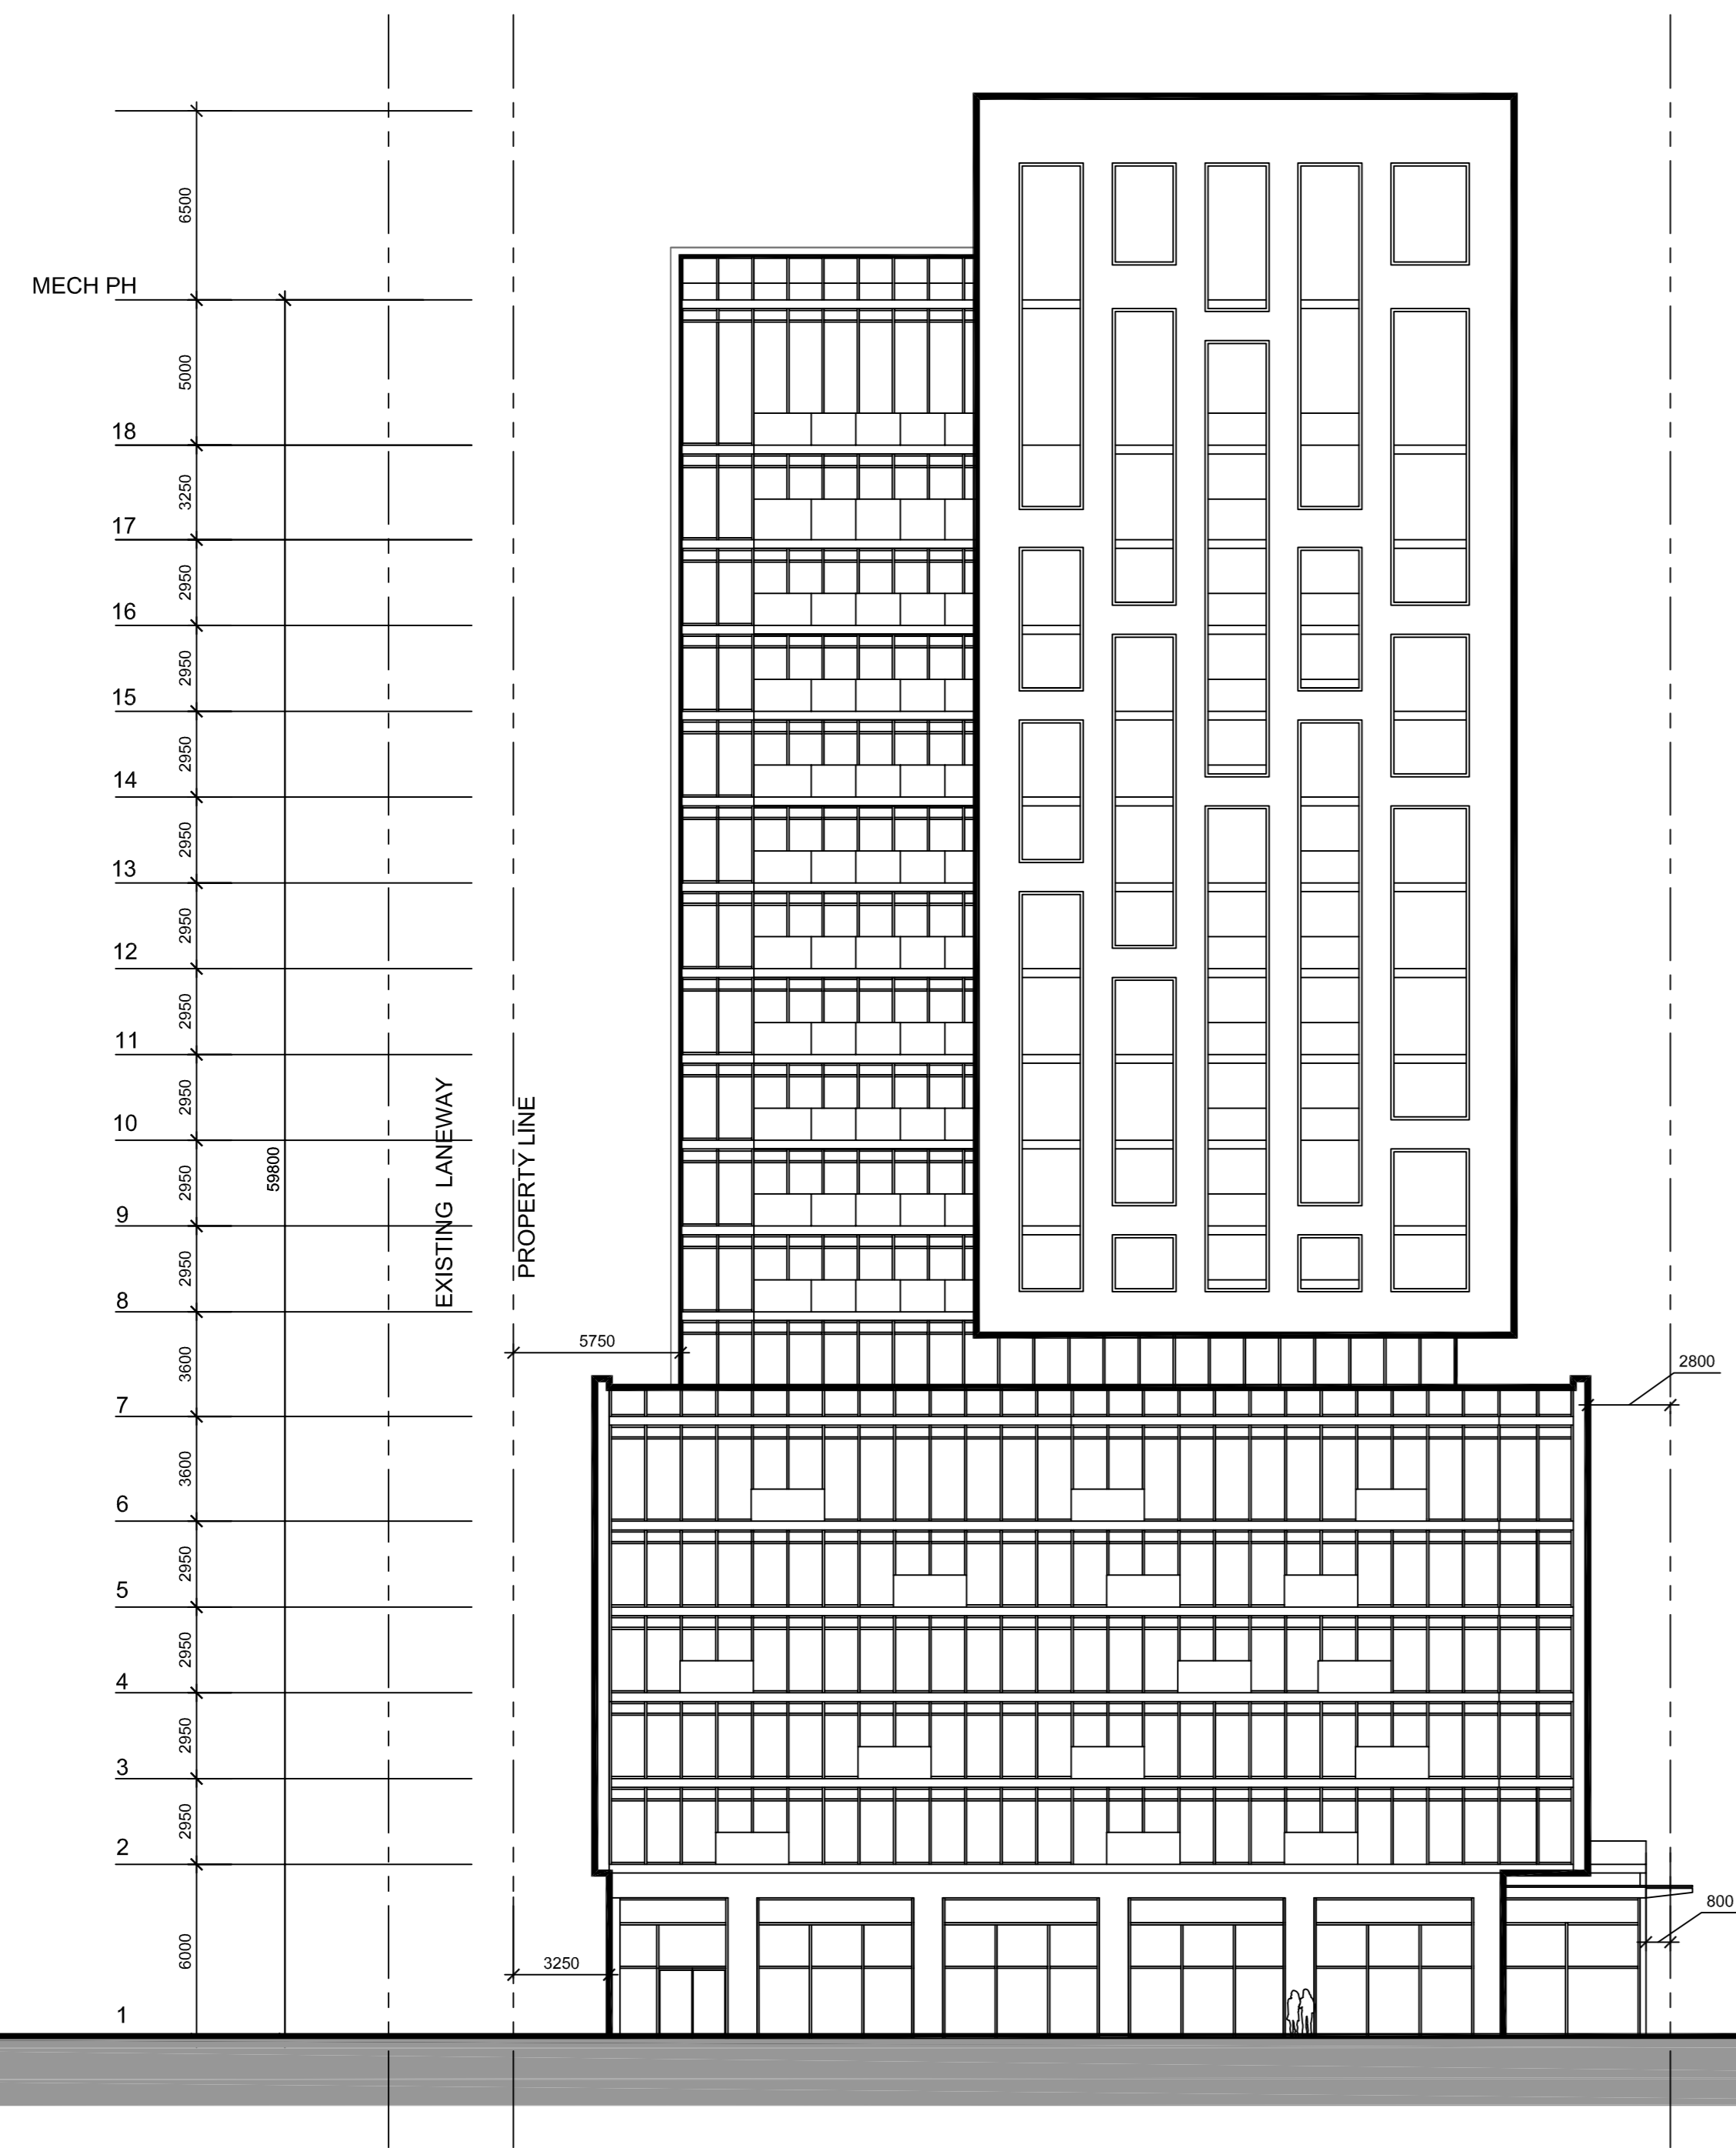


1 EAST ELEVATION
RZ-06 SCALE: 1:200

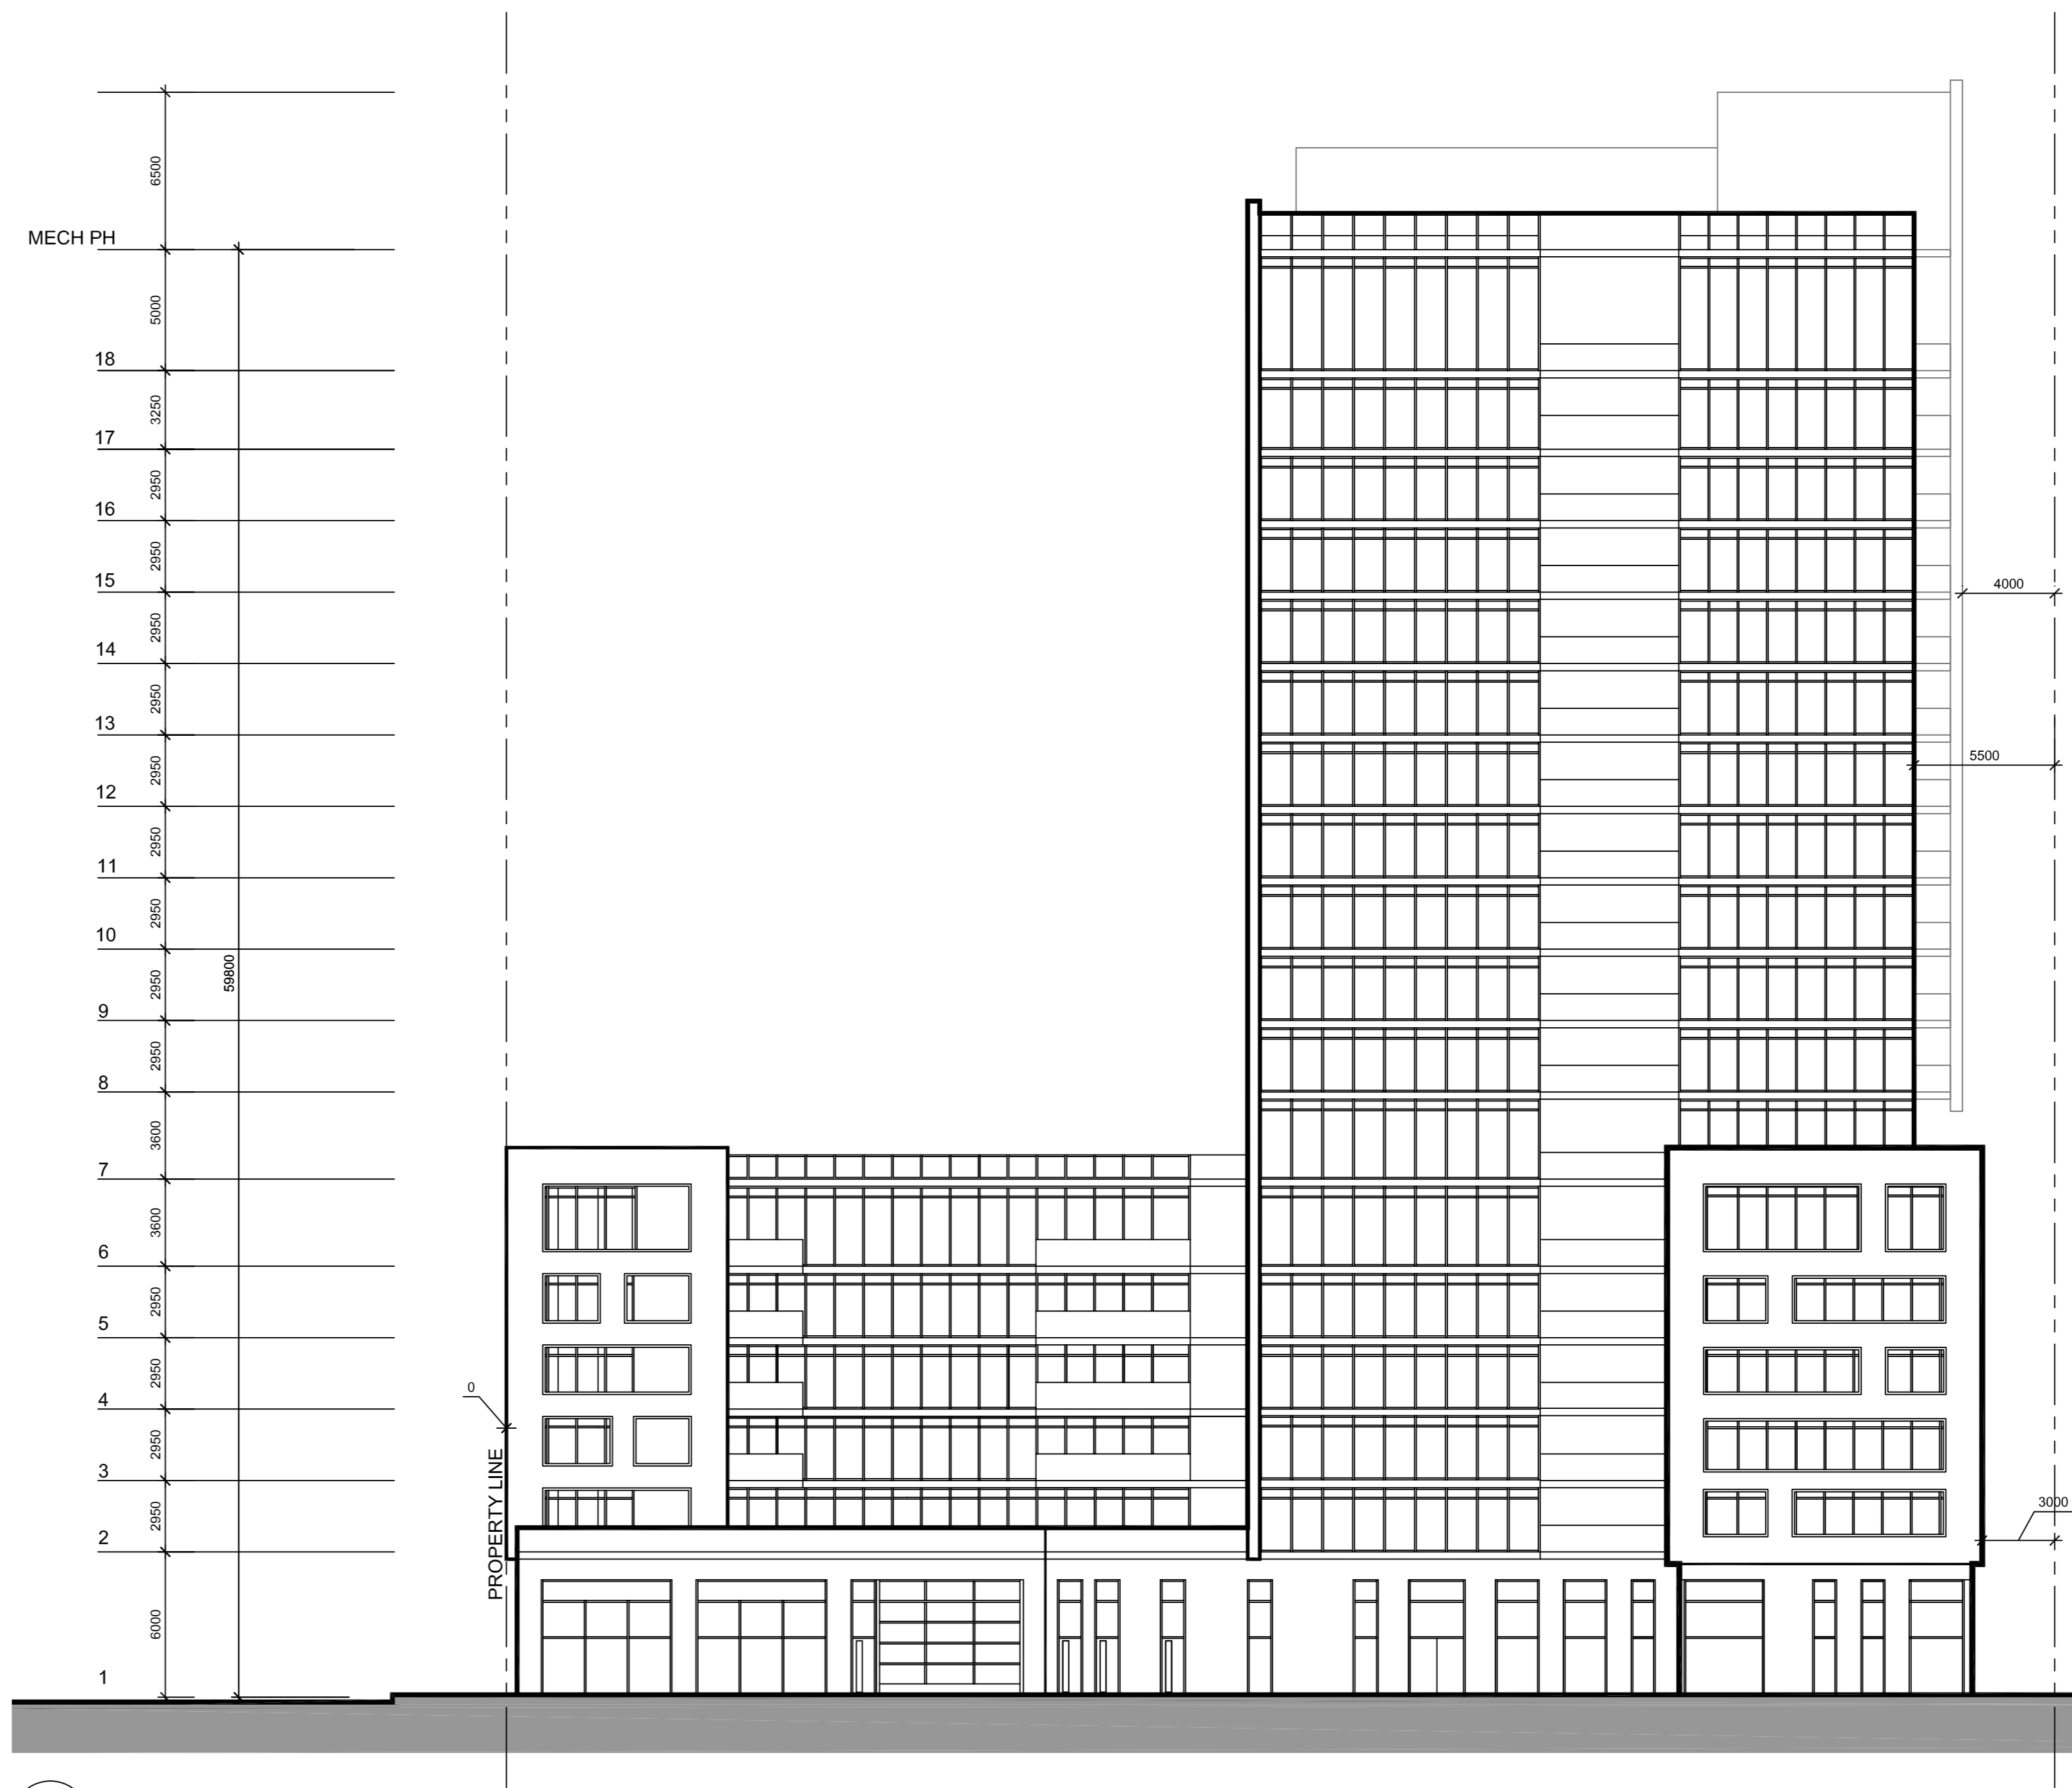




2 SOUTH ELEVATION
RZ-06 SCALE: 1:200

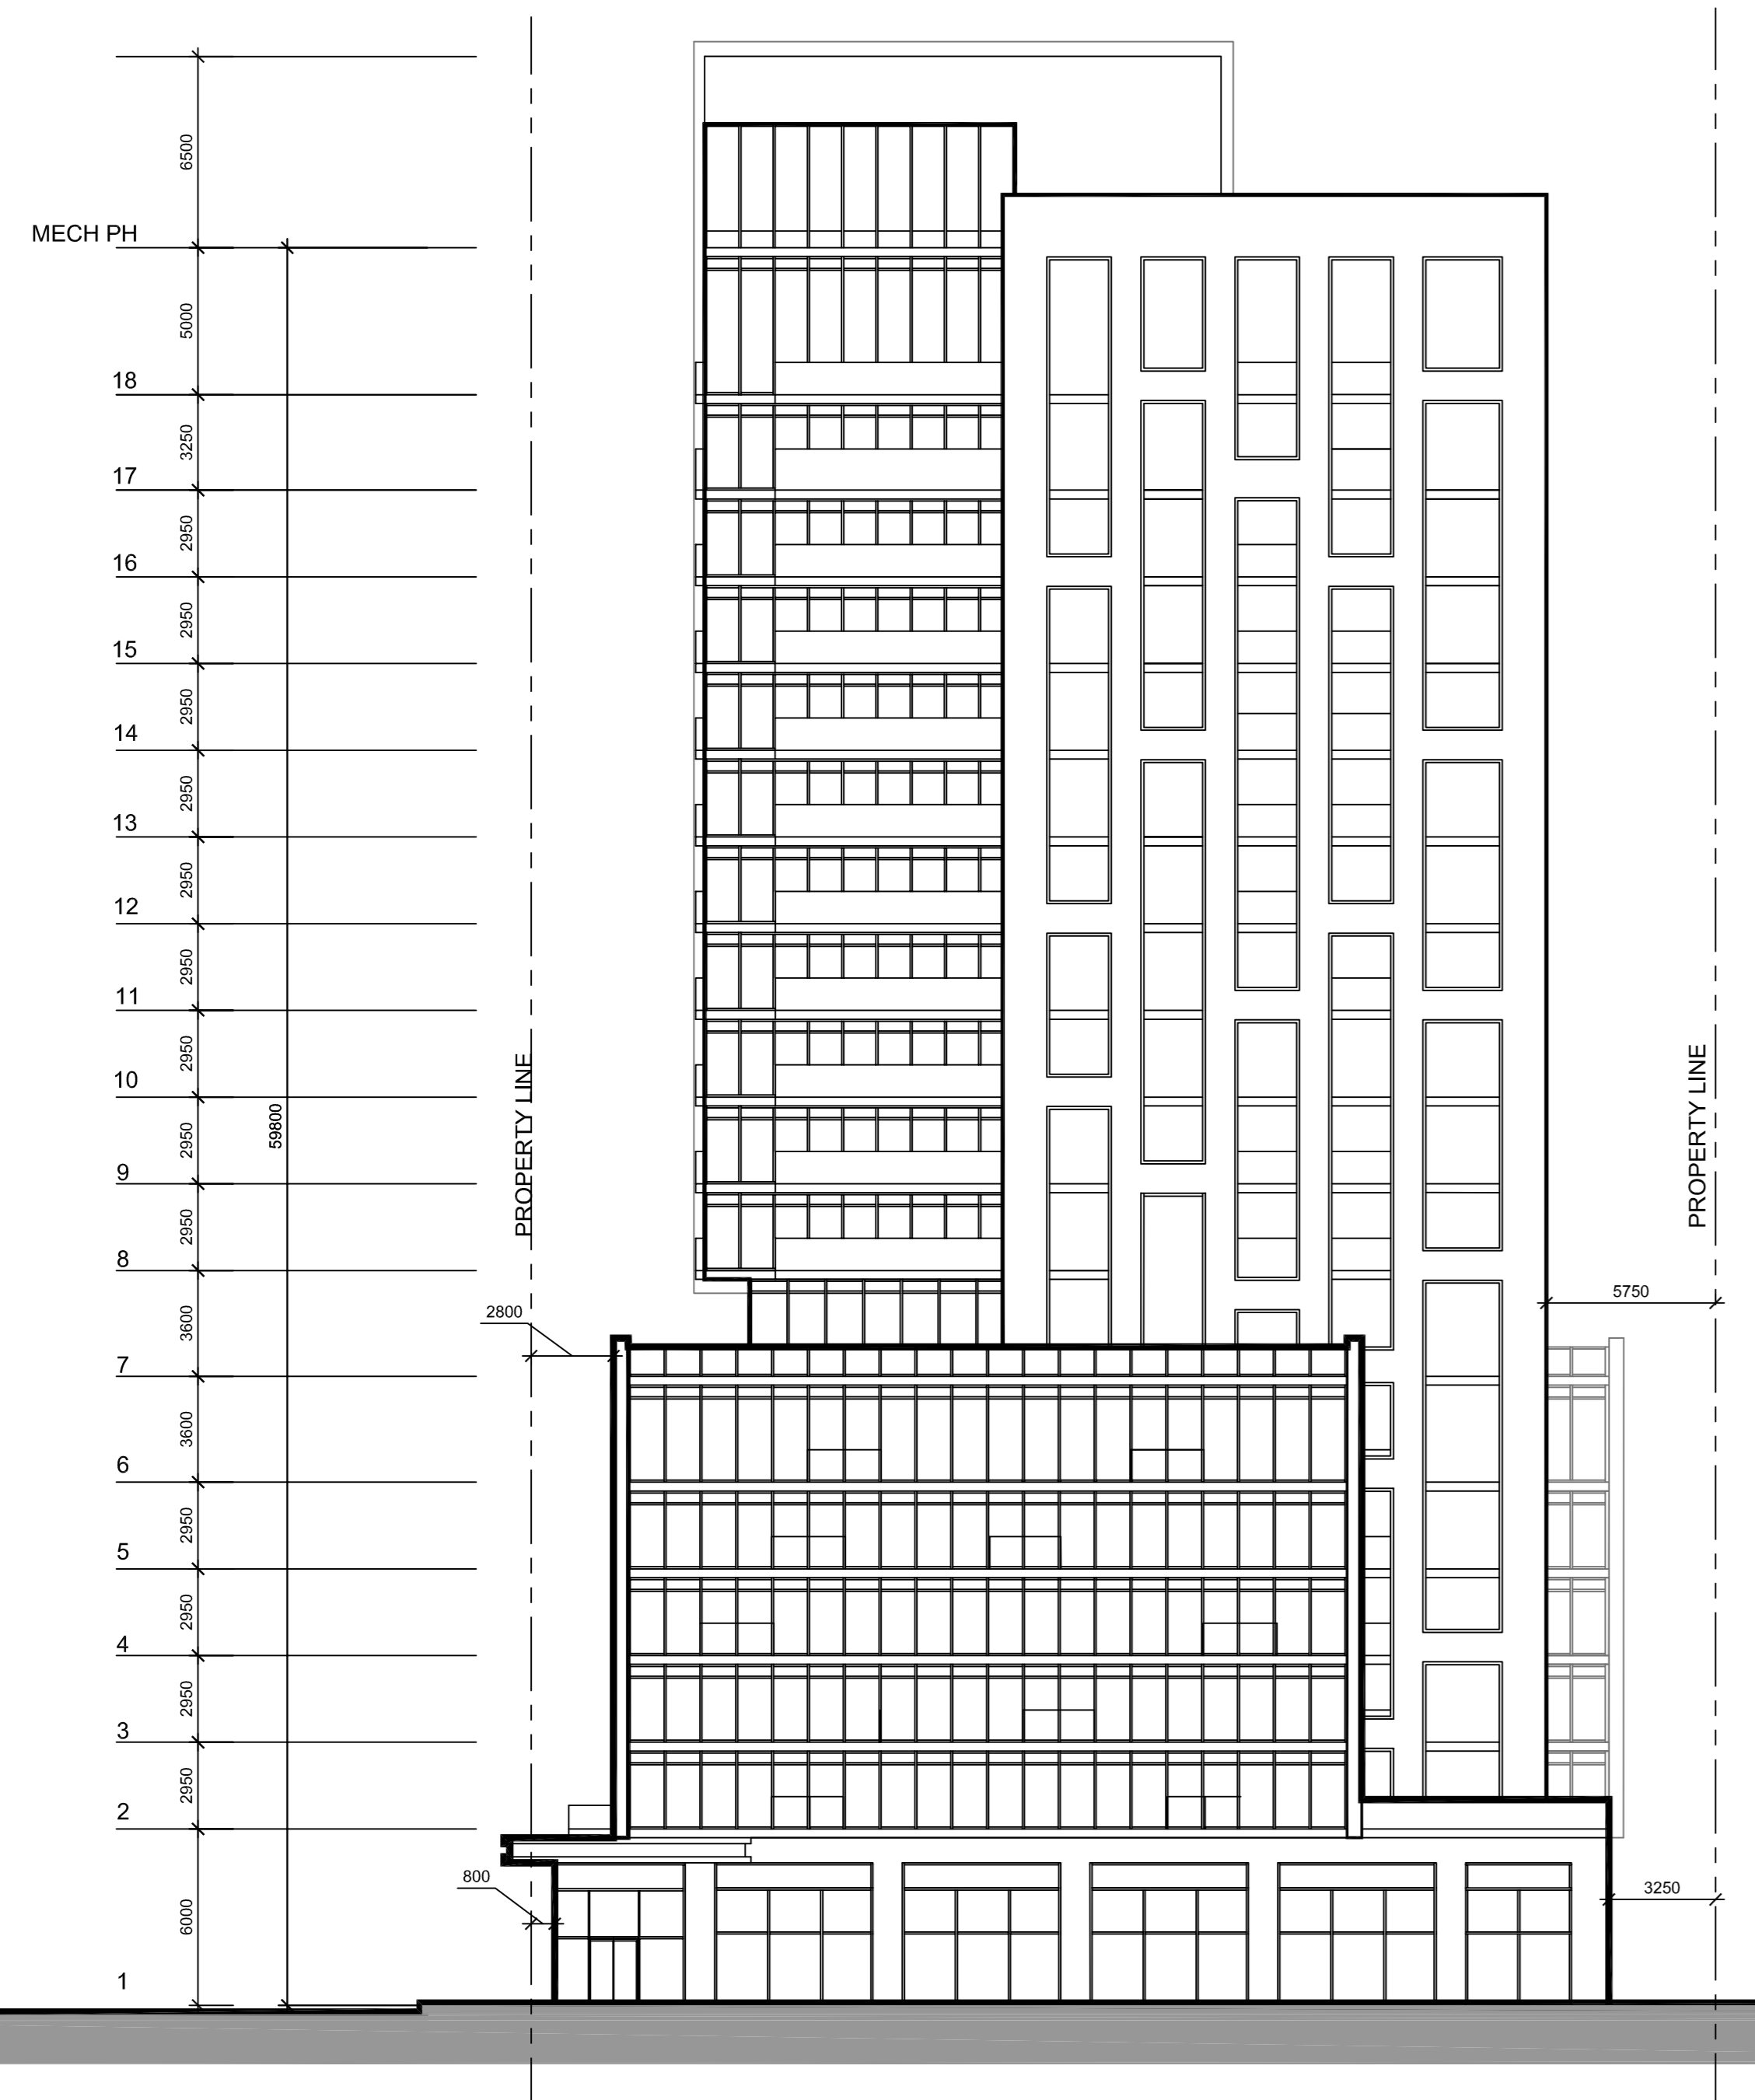

3 WEST ELEVATION
RZ-06 SCALE: 1:200

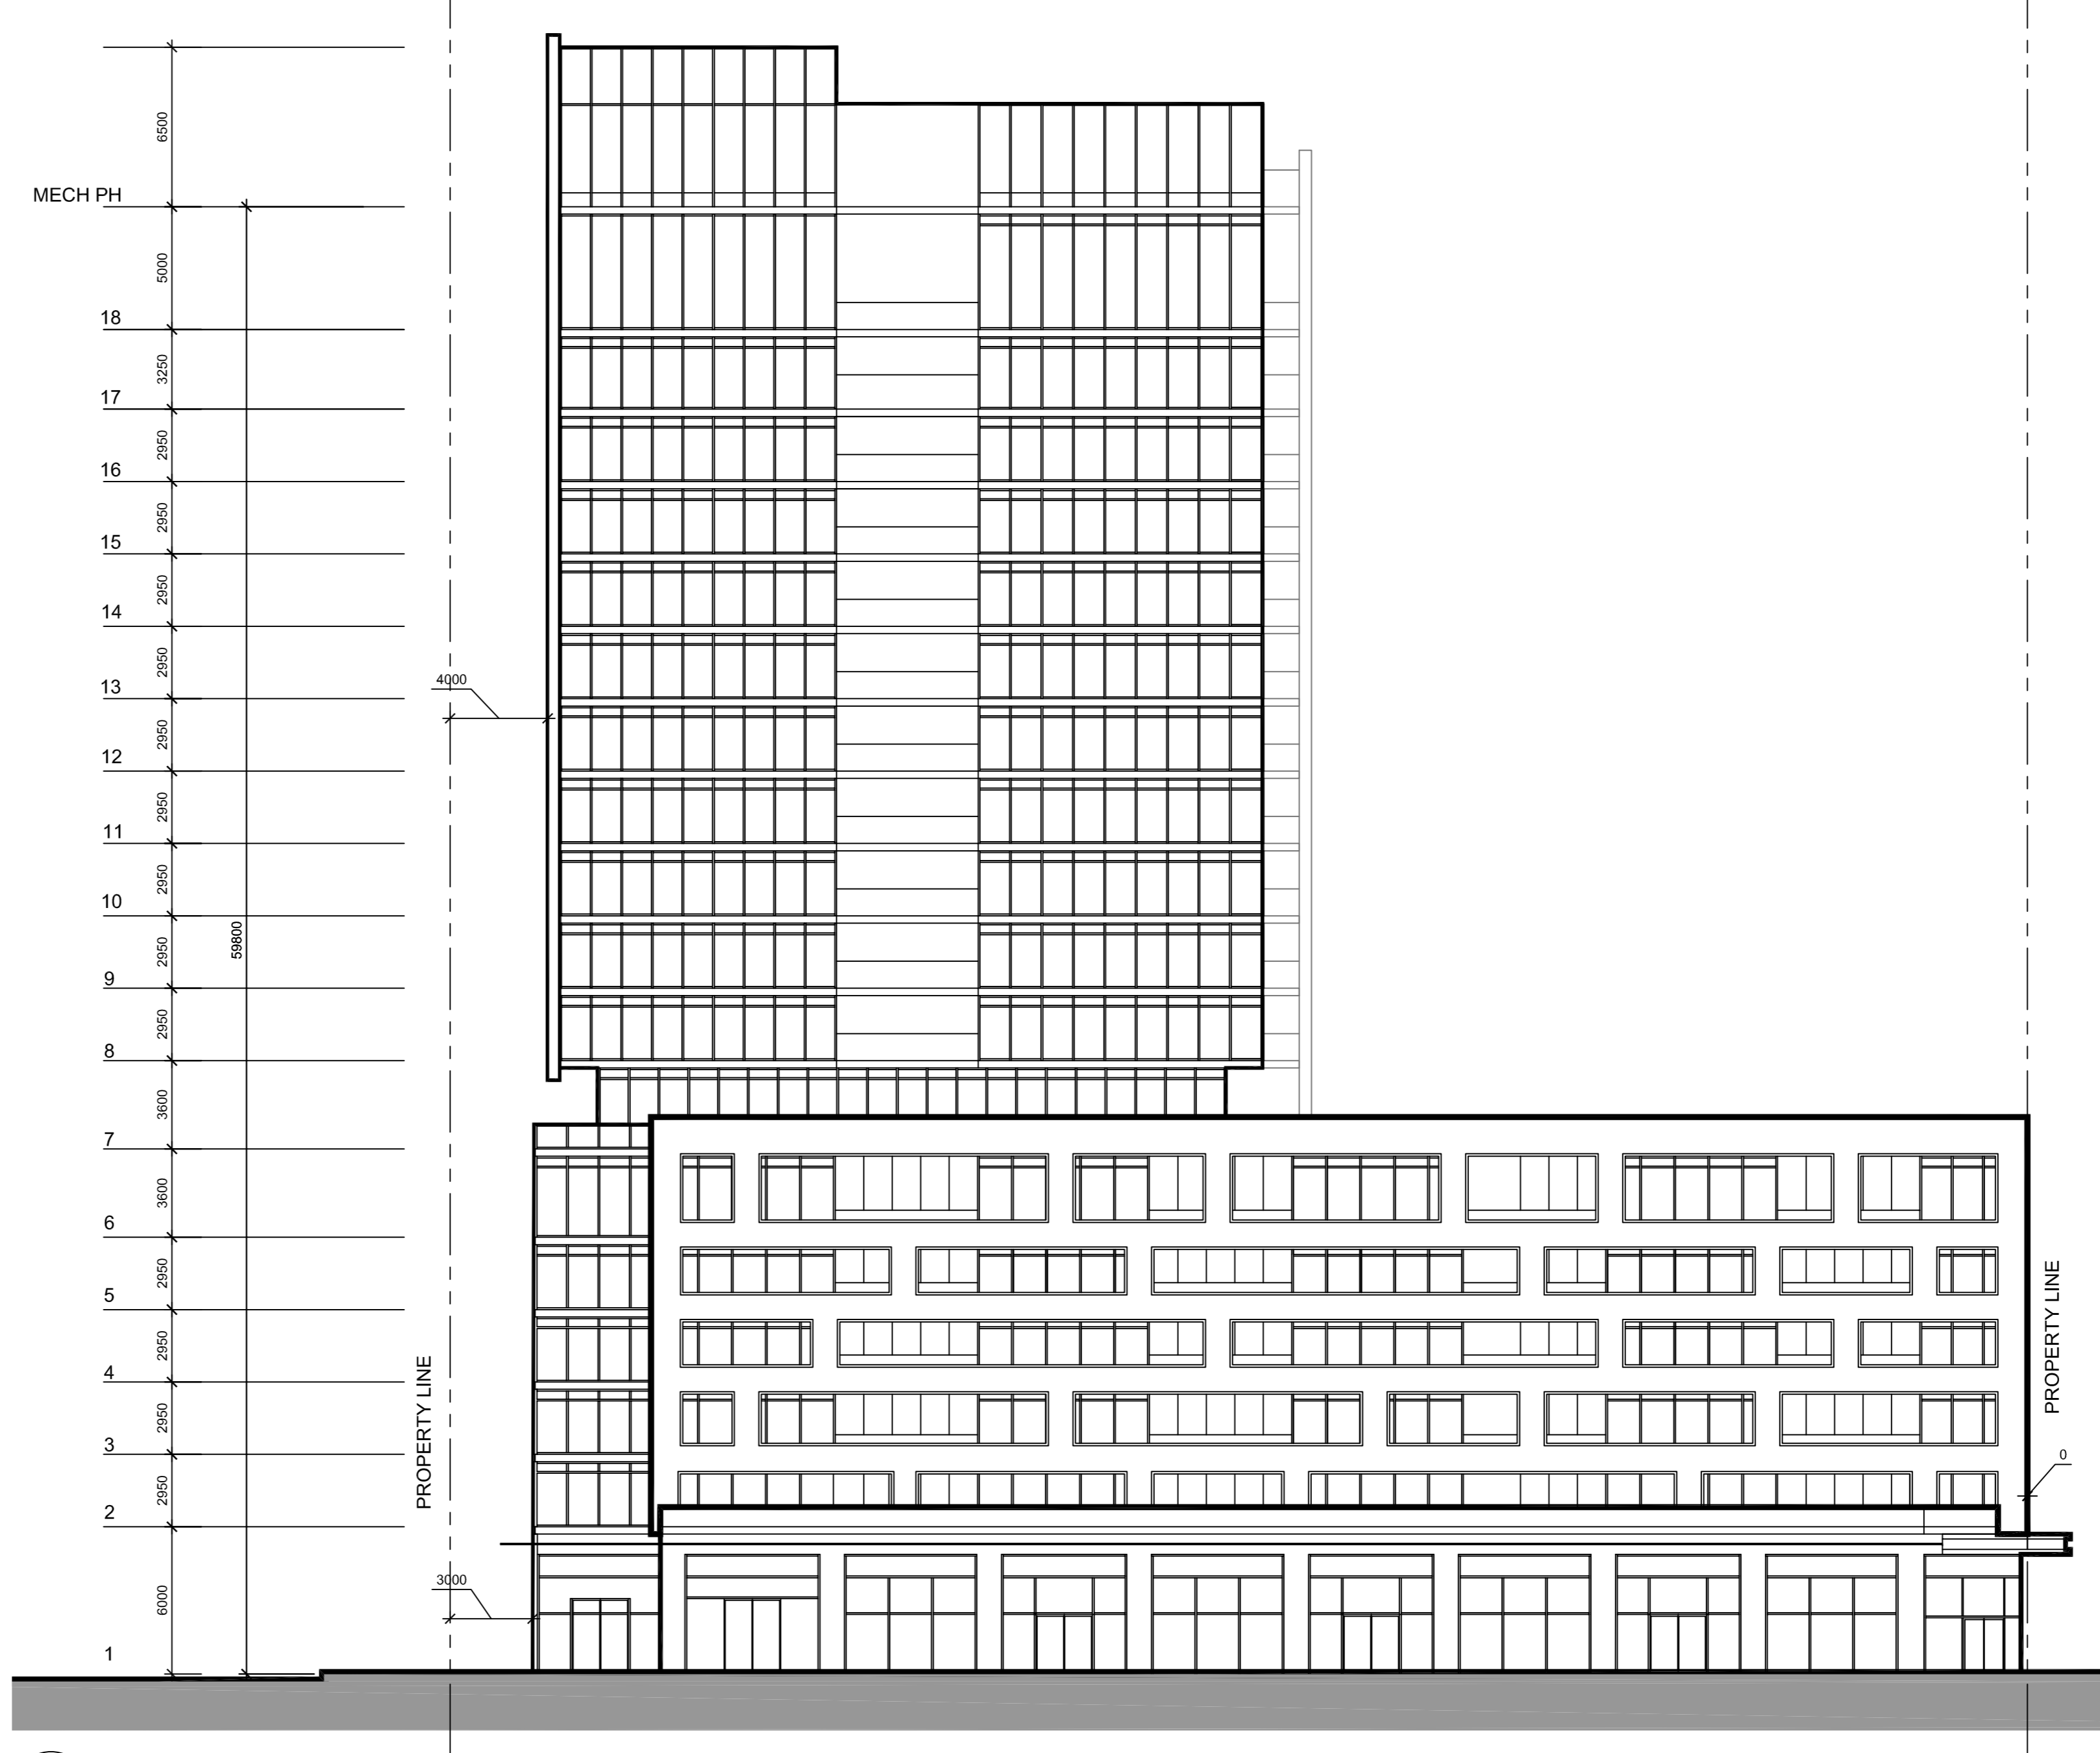

4 NORTH ELEVATION
RZ-06 SCALE: 1:200

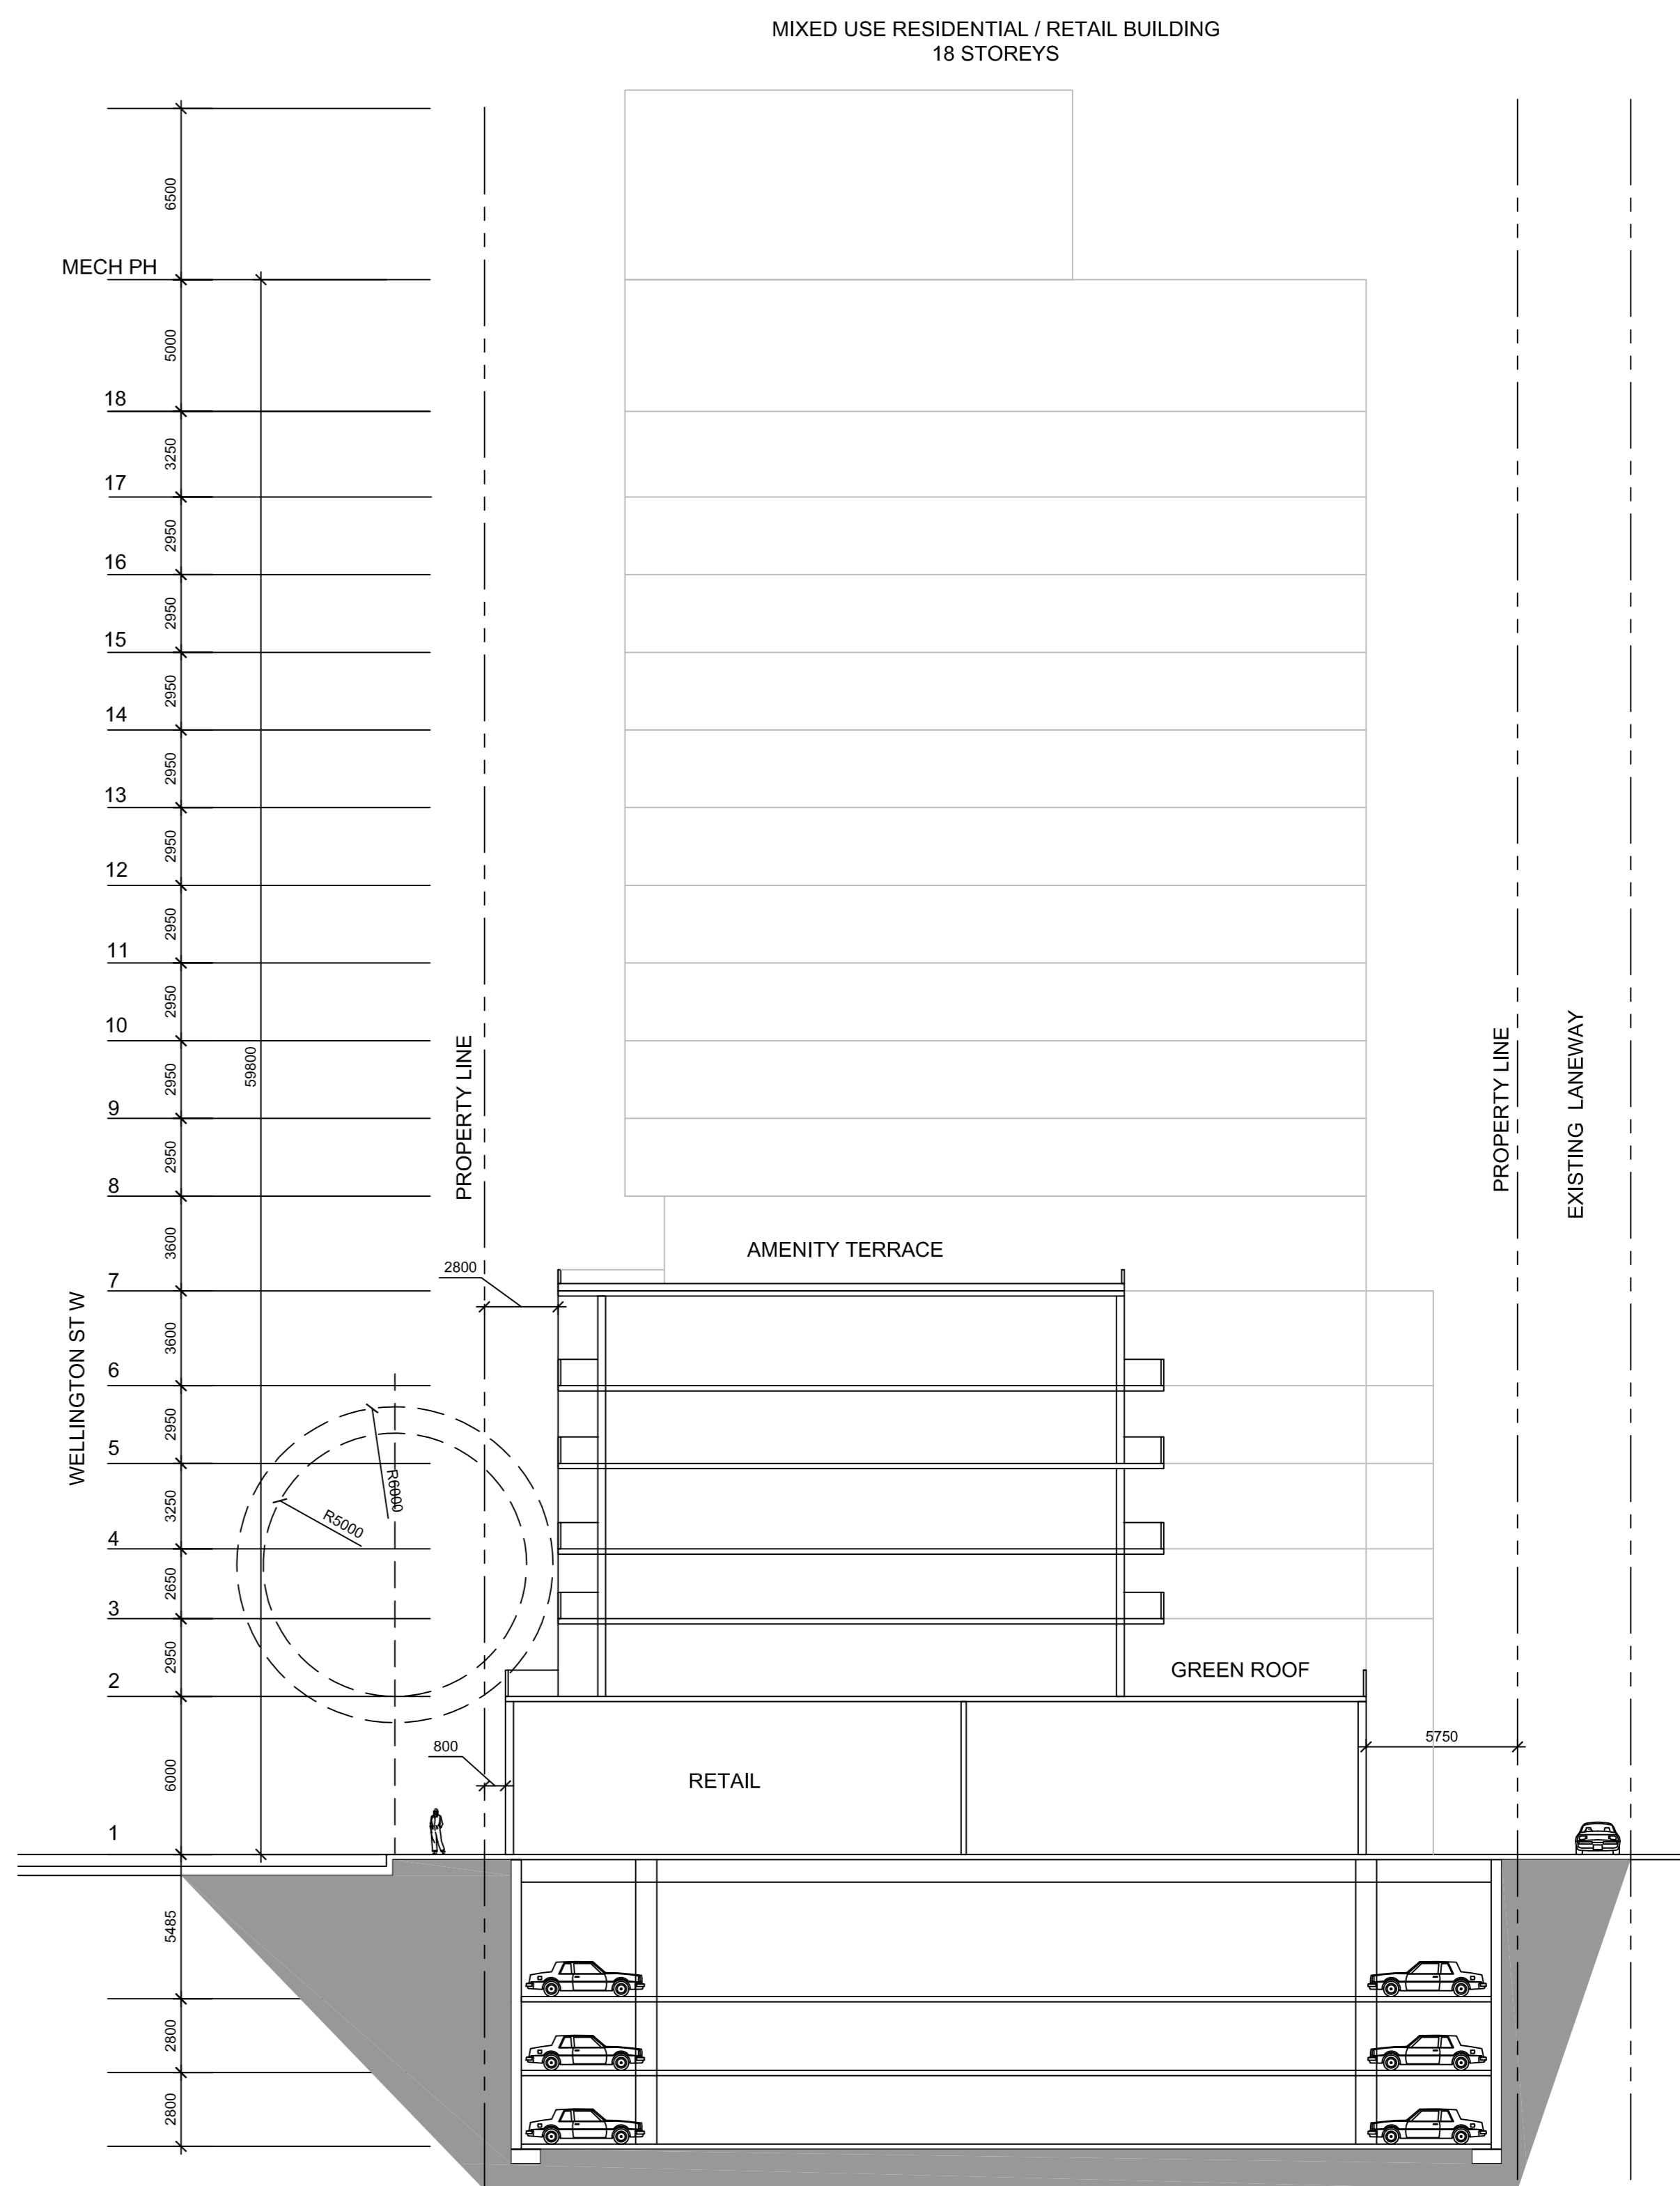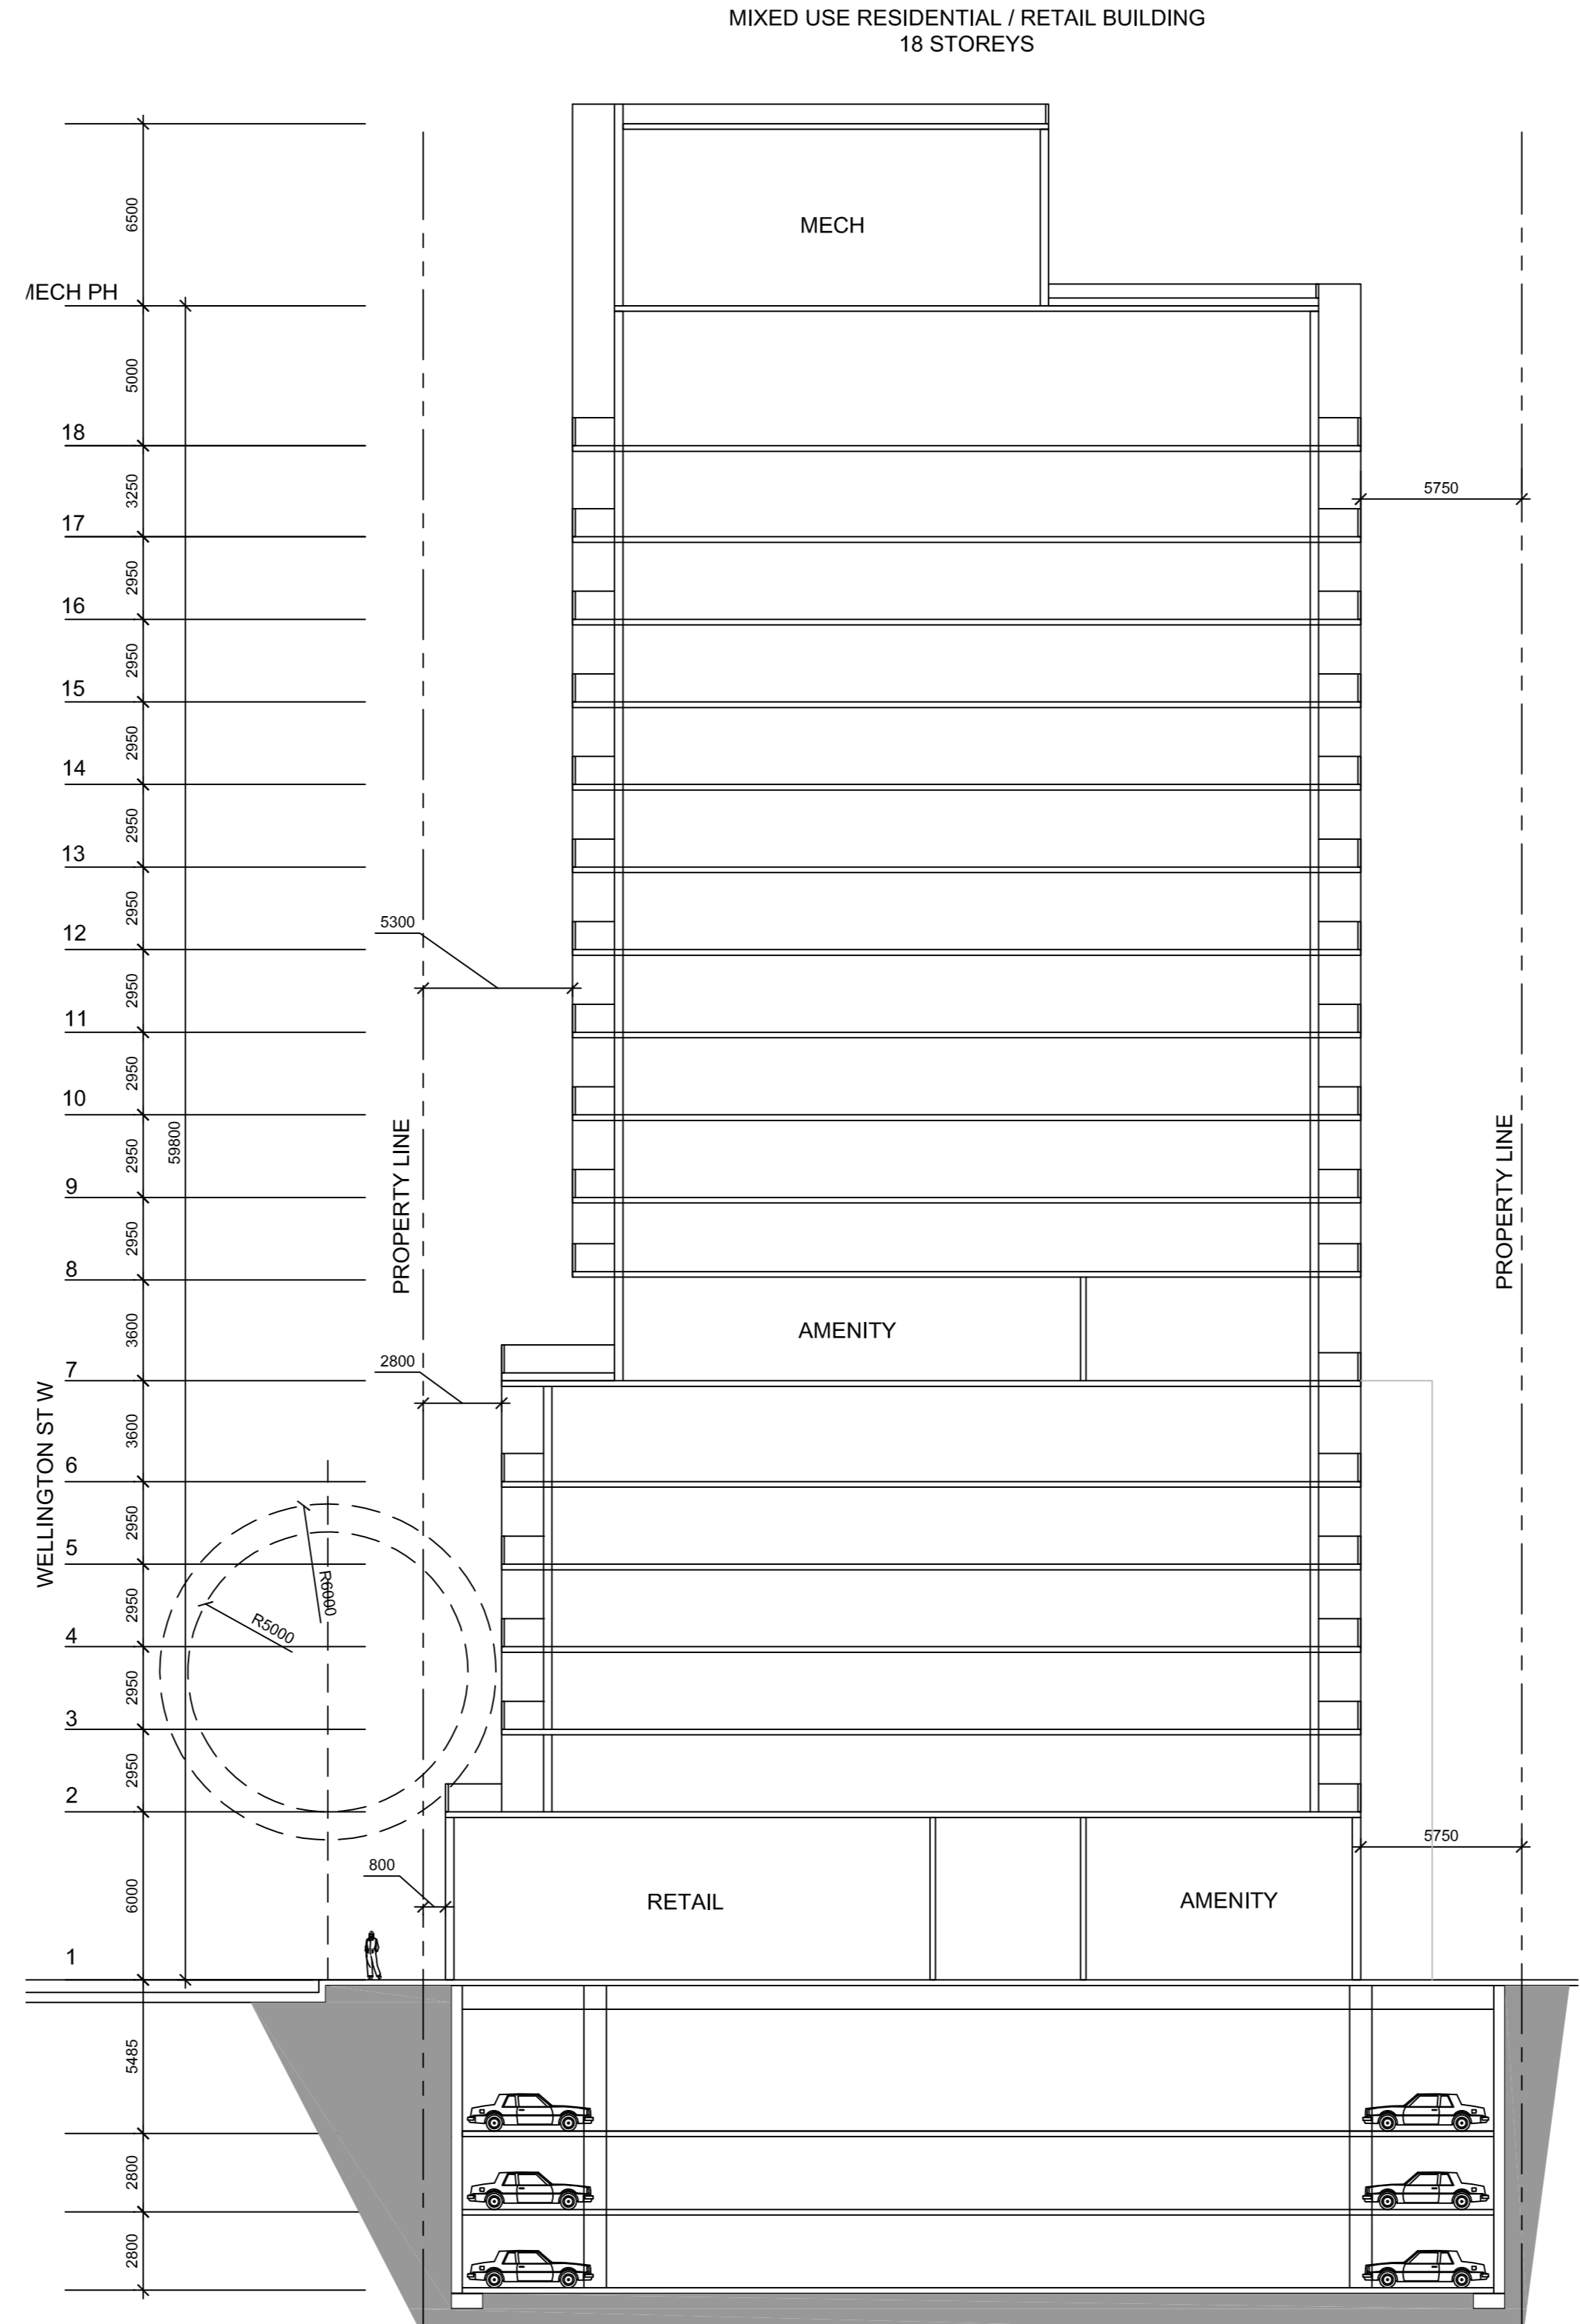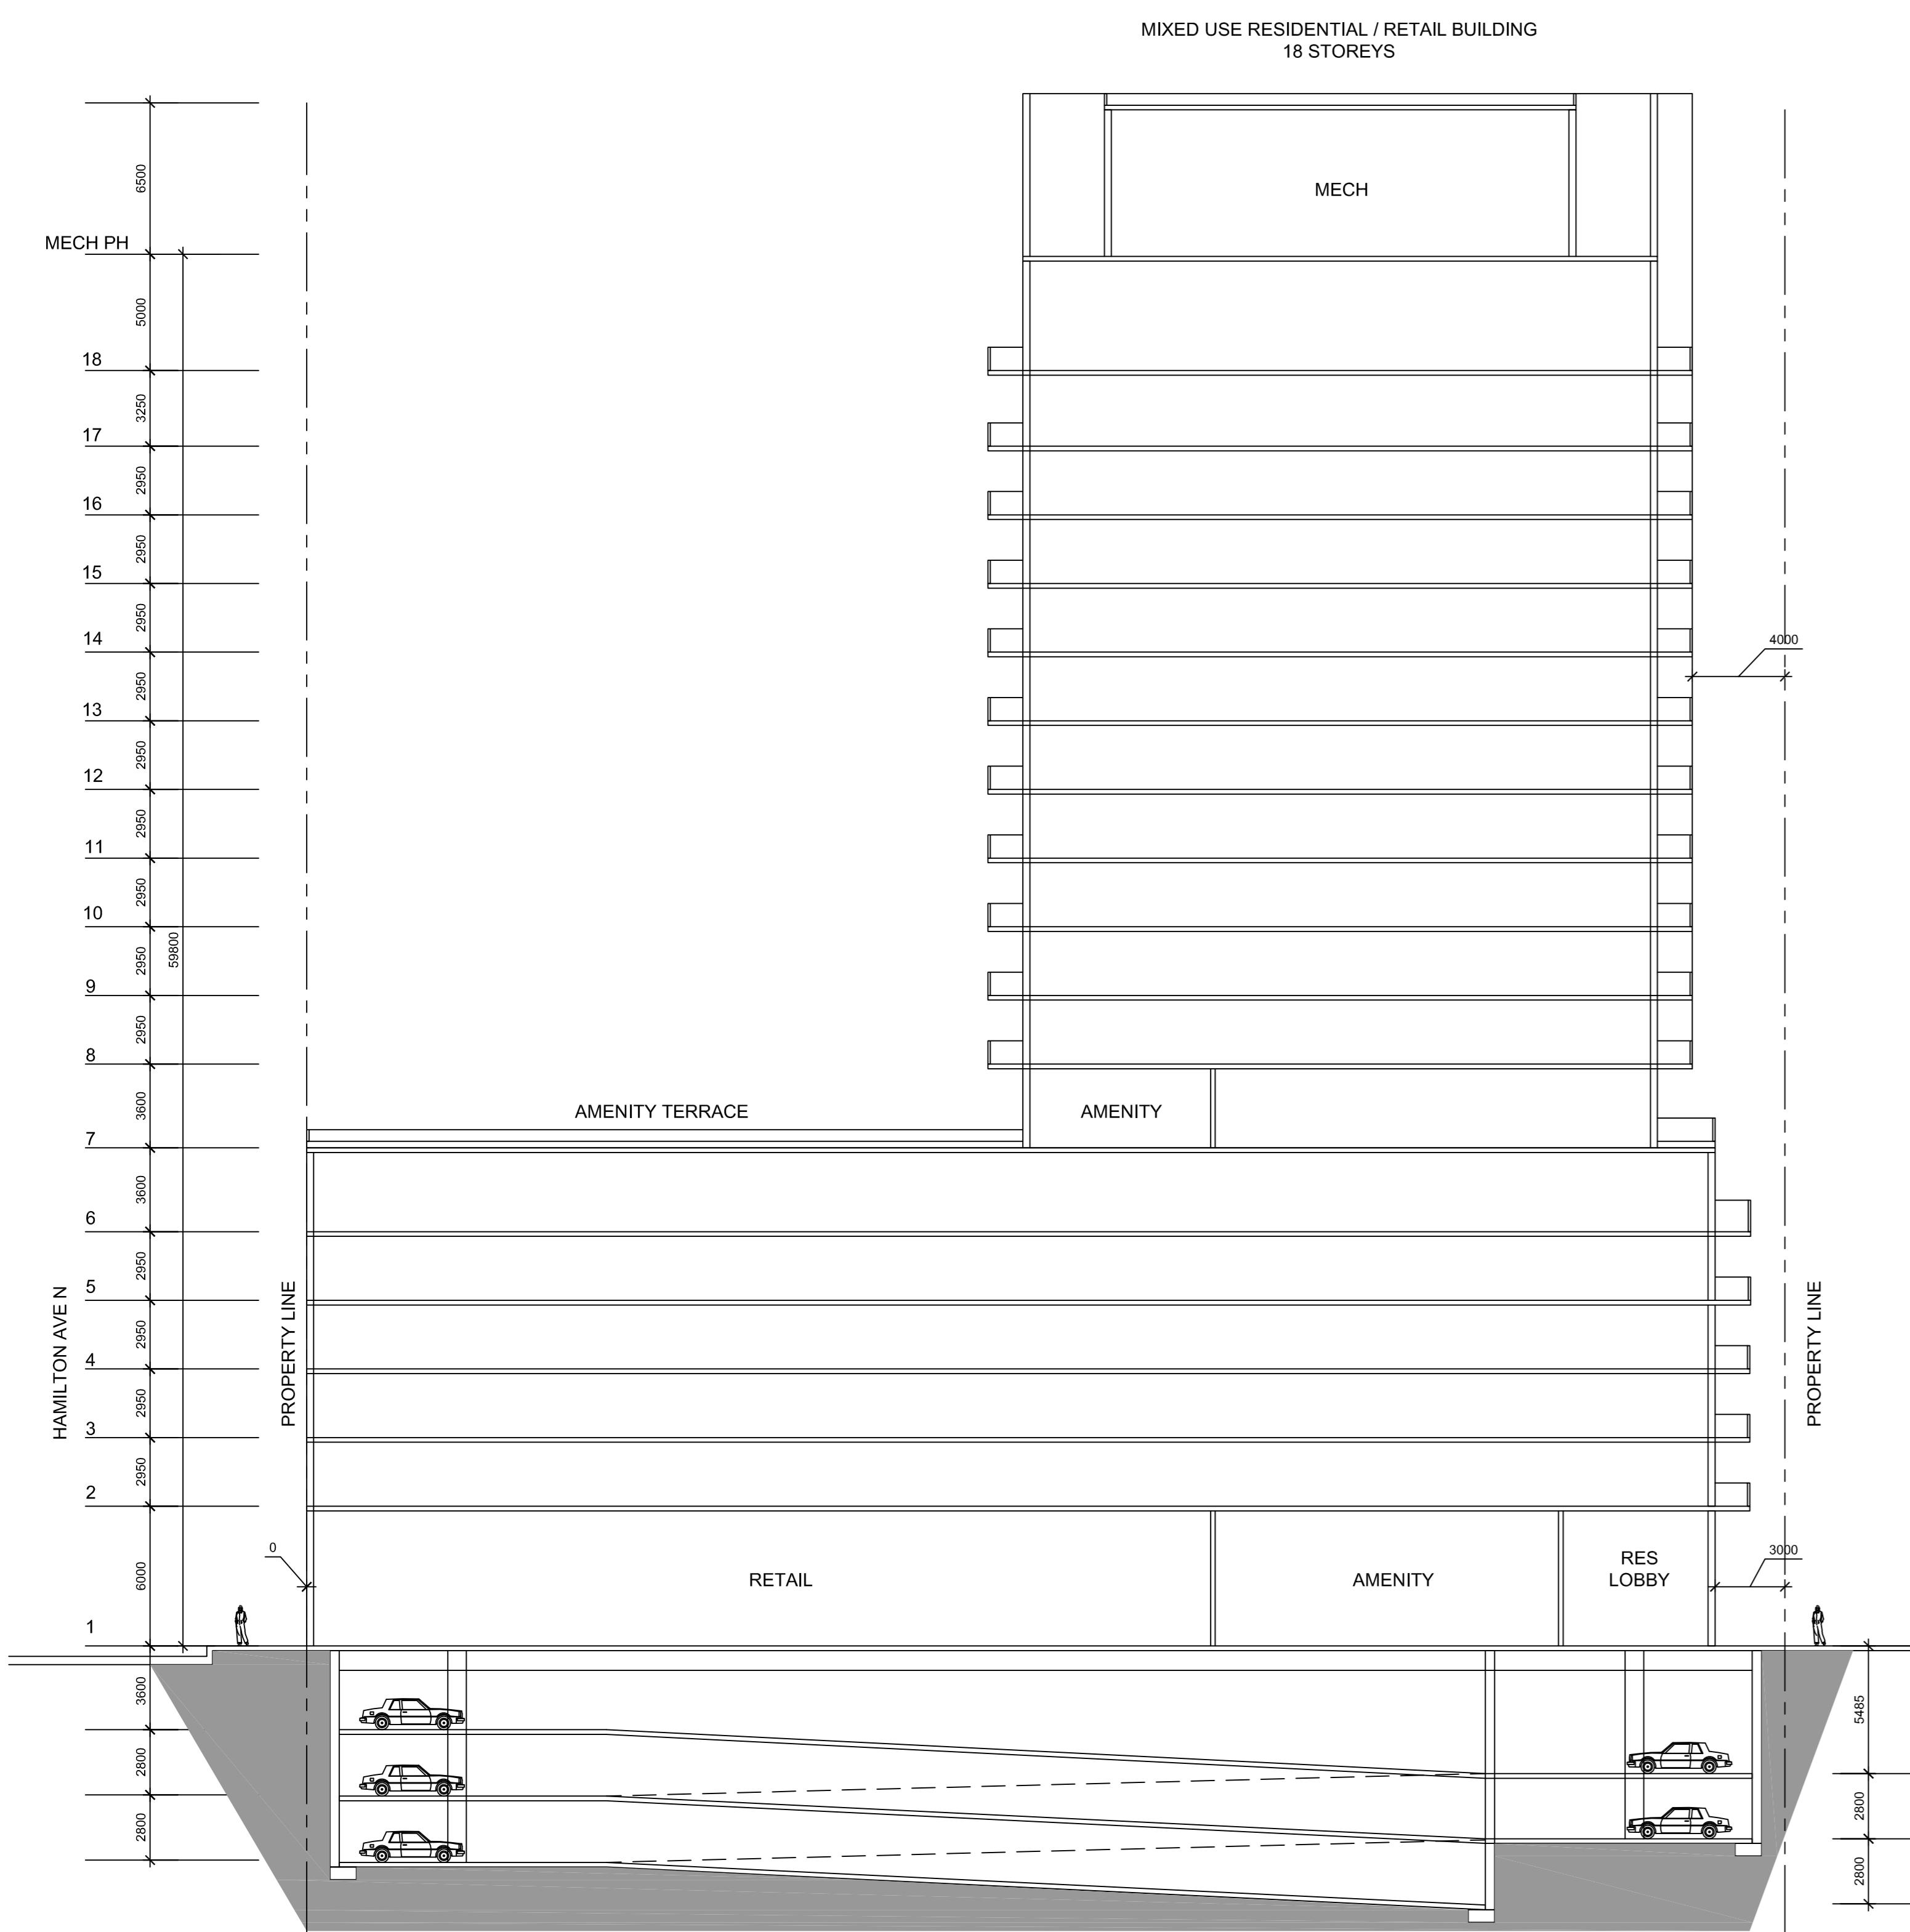

1 BUILDING SECTION A
RZ-07 SCALE: 1:200

2 BUILDING SECTION B
RZ-07 SCALE: 1:200

3 BUILDING SECTION C
RZ-07 SCALE: 1:200

METRIC
THIS DRAWING IS COPYRIGHTED AND MUST NOT BE USED, REPRODUCED, OR REVISED WITHOUT WRITTEN PERMISSION. ALL DIMENSIONS ARE IN MILLIMETERS UNLESS OTHERWISE NOTED. VERIFY DIMENSIONS. DO NOT SCALE THIS DRAWING. REPORT INCONSISTENCIES AND OMISSIONS TO THE CONSULTANT FOR CLARIFICATION BEFORE COMMENCING WITH THE WORK. DEVIATIONS FROM THE CONTRACT DOCUMENTS WITHOUT WRITTEN APPROVAL FROM THE CONSULTANT ARE SUBJECT TO CORRECTION AT THE CONTRACTOR'S EXPENSE.

CLIENT
WELLDALE LIMITED PARTNERSHIP
200-180 KENT STREET
OTTAWA, ON K1P 0B4
Tel: 613-230-7051

ARCHITECT
DIALOG
35 JOHN STREET #500
TORONTO, ON M5V 3G8
Tel: 416-595-0200

URBAN PLANNER
FOTENN
396 COOPER ST. SUITE 300
OTTAWA, ON K2P 2H7
Tel: 613-730-5709

LANDSCAPE ARCHITECT
DIALOG
35 JOHN STREET #500
TORONTO, ON M5V 3G8
Tel: 416-595-0200

ENVIRONMENTAL/GEOTECHNICAL
TERRAPEX ENVIRONMENTAL
35 GERRARD ROAD, UNIT 1
OTTAWA, ONTARIO K2E 8B3
Tel: (613) 745-6471

HERITAGE CONSULTANT
MTR
222 LAURIER AVENUE EAST, STUDIO 201
OTTAWA, ON K1N 6P2
Tel: 613-584-3233

CIVIL ENGINEER
DSEL
100 BEER ROAD, SUITE 103
OTTAWA, ONTARIO K2E 1E9
Tel: (613) 836-0856

TRAFFIC CONSULTANT
CGH TRANSPORTATION
13 MARSHALL AVE
OTTAWA, ON K2G 3Z1
Tel: (613) 667-0797

SURVEY
STANTEC
1331 CLYDE AVE, SUITE 400
OTTAWA, ON K2G 3J4
Tel: (613) 722-4420

NOISE/WIND CONSULTANT
GRADIENT WIND
127 WALKER ROAD
OTTAWA, ONTARIO K0A 1L0
Tel: 613-838-9834

KEYPLAN

SEAL

**1186-1194
WELLINGTON ST W**

OTTAWA, ON M5V 1G8
**BUILDING
SECTIONS**

DRAWN: CHECKED:
PLOT DATE:

RZ-07

ISSUED FOR

1 2021-06-25 ISSUED FOR OPA/ZBLA



MARCH/SEPTEMBER 21 08:00



MARCH/SEPTEMBER 21 09:00



MARCH/SEPTEMBER 21 10:00



MARCH/SEPTEMBER 21 11:00



MARCH/SEPTEMBER 21 12:00



MARCH/SEPTEMBER 21 13:00



MARCH/SEPTEMBER 21 14:00



MARCH/SEPTEMBER 21 15:00



MARCH/SEPTEMBER 21 16:00



MARCH/SEPTEMBER 21 17:00



MARCH/SEPTEMBER 21 18:00

1 SHADOW STUDY MARCH/SEPTEMBER
RZ-08 SCALE: NTS

METRIC
THIS DRAWING IS COPYRIGHTED AND MUST NOT BE USED, REPRODUCED, OR REVISED WITHOUT WRITTEN PERMISSION. ALL DIMENSIONS ARE IN MILLIMETERS UNLESS OTHERWISE NOTED. VERIFY DIMENSIONS. DO NOT SCALE THIS DRAWING. REPORT INCONSISTENCIES AND OMISSIONS TO THE CONSULTANT FOR CLARIFICATION BEFORE COMMENCING WITH THE WORK. DEVIATIONS FROM THE CONTRACT DOCUMENTS WITHOUT WRITTEN APPROVAL FROM THE CONSULTANT ARE SUBJECT TO CORRECTION AT THE CONTRACTOR'S EXPENSE.

CLIENT
WELLDALE LIMITED PARTNERSHIP
200-180 KENT STREET
OTTAWA, ON K1P 0B8
Tel: 613-233-7051

ARCHITECT
DIALOG
35 JOHN STREET #600
TORONTO, ON M5V 3G8
Tel: 416-966-0200

URBAN PLANNER
FOTENI
396 COOPER ST. SUITE 300
OTTAWA, ON K2P 2H7
Tel: 613-730-5709

LANDSCAPE ARCHITECT
DIALOG
35 JOHN STREET #600
TORONTO, ON M5V 3G8
Tel: 416-966-0200

ENVIRONMENTAL/GEOTECHNICAL
TERRAPEX ENVIRONMENTAL
26 GERRARD ROAD, UNIT 1
OTTAWA, ONTARIO K2E 8B3
Tel: (613) 745-6471

HERITAGE CONSULTANT
MTRM
222 LAURIER AVENUE EAST, STUDIO 201
OTTAWA, ON K1N 6P2
Tel: 613-584-2323

CIVIL ENGINEER
DSEL
100 BEER ROAD, SUITE 103
OTTAWA, ONTARIO K2S 1E9
Tel: (613) 836-0856

TRAFFIC CONSULTANT
CGH TRANSPORTATION
13 MARSHALL AVE.
OTTAWA, ON K2G 3Z1
Tel: (613) 687-0797

SURVEY
STANTEC
1331 CLYDE AVE. SUITE 400
OTTAWA, ON K2C 3E4
Tel: (613) 722-4420

NOISE/WIND CONSULTANT
GRADIENT WIND
127 WALKER ROAD
OTTAWA, ONTARIO K0A 1L0
Tel: 613-808-9934

KEYPLAN

SEAL

1186-1194
WELLINGTON ST W

OTTAWA, ON M5V 1G8

SHADOW STUDY
MARCH/SEPTEMBER

DRAWN: CHECKED:
PLOT DATE:

RZ-08

ISSUED FOR

1 2021-06-25 ISSUED FOR OPA/ZBLA



JUNE 21 08:00



JUNE 21 09:00



JUNE 21 10:00



JUNE 21 11:00



JUNE 21 12:00



JUNE 21 13:00



JUNE 21 14:00



JUNE 21 15:00



JUNE 21 16:00



JUNE 21 17:00



JUNE 21 18:00



JUNE 21 19:00



JUNE 21 20:00

METRIC

THIS DRAWING IS COPYRIGHTED AND MUST NOT BE USED, REPRODUCED, OR REVISED WITHOUT WRITTEN PERMISSION. ALL DIMENSIONS ARE IN MILLIMETERS UNLESS OTHERWISE NOTED. VERIFY DIMENSIONS. DO NOT SCALE THIS DRAWING. REPORT INCONSISTENCIES AND OMISSIONS TO THE CONSULTANT FOR CLARIFICATION BEFORE COMMENCING WITH THE WORK. DEVIATIONS FROM THE CONTRACT DOCUMENTS WITHOUT WRITTEN APPROVAL FROM THE CONSULTANT ARE SUBJECT TO CORRECTION AT THE CONTRACTOR'S EXPENSE.

CLIENT

WELLDALE LIMITED PARTNERSHIP
200-180 KENT STREET
OTTAWA, ON K1P 0B8
Tel: 613-233-7051

ARCHITECT

DIALOG
35 JOHN STREET #600
TORONTO, ON M5V 3G8
Tel: 416-595-0200

URBAN PLANNER

FOTENI
396 COOPER ST, SUITE 300
OTTAWA, ON K2P 2H7
Tel: 613-730-5709

LANDSCAPE ARCHITECT

DIALOG
35 JOHN STREET #600
TORONTO, ON M5V 3G8
Tel: 416-595-0200

ENVIRONMENTAL/GEOTECHNICAL

TERRAPEX ENVIRONMENTAL
20 GERRARD ROAD, UNIT 1
OTTAWA, ONTARIO K2E 8B3
Tel: (613) 745-6471

HERITAGE CONSULTANT

MTM
222 LAURIER AVENUE EAST, STUDIO 201
OTTAWA, ON K1N 6P2
Tel: 613-584-2323

CIVIL ENGINEER

DSEL
100 BEER ROAD, SUITE 103
OTTAWA, ONTARIO K2S 1E9
Tel: (613) 836-0856

TRAFFIC CONSULTANT

CGH TRANSPORTATION
13 MARSHALL AVE
OTTAWA, ON K2G 3Z1
Tel: (613) 667-0797

SURVEY

STANTEC
1331 CLYDE AVE, SUITE 400
OTTAWA, ON K2G 3G4
Tel: (613) 722-4420

NOISE/WIND CONSULTANT

GRADIENT WIND
67 WALGREEN ROAD
OTTAWA, ONTARIO K0A 1L0
Tel: 613-838-9934

KEYPLAN

SEAL

1186-1194
WELLINGTON ST W

OTTAWA, ON M5V 1G8

SHADOW STUDY
JUNE

DRAWN: CHECKED:

RZ-09

ON10020-WELLINGTON

ISSUED FOR

1 2021-06-25 ISSUED FOR OPA/ZBLA



DECEMBER 21 09:00



DECEMBER 21 10:00



DECEMBER 21 11:00



DECEMBER 21 12:00



DECEMBER 21 13:00



DECEMBER 21 14:00



DECEMBER 21 15:00

METRIC

THIS DRAWING IS COPYRIGHTED AND MUST NOT BE USED, REPRODUCED, OR REVISED WITHOUT WRITTEN PERMISSION. ALL DIMENSIONS ARE IN MILLIMETERS UNLESS OTHERWISE NOTED. VERIFY DIMENSIONS. DO NOT SCALE THIS DRAWING. REPORT INCONSISTENCIES AND OMISSIONS TO THE CONSULTANT FOR CLARIFICATION BEFORE COMMENCING WITH THE WORK. DEVIATIONS FROM THE CONTRACT DOCUMENTS WITHOUT WRITTEN APPROVAL FROM THE CONSULTANT ARE SUBJECT TO CORRECTION AT THE CONTRACTOR'S EXPENSE.

CLIENT

WELLDALE LIMITED PARTNERSHIP
200-180 KENT STREET
OTTAWA, ON K1P 0B8
Tel: 613-230-7051

ARCHITECT

DIALOG
35 JOHN STREET #500
TORONTO, ON M5V 3G8
Tel: 416-595-0200

URBAN PLANNER

FOTENI
396 COOPER ST. SUITE 300
OTTAWA, ON K2P 2H7
Tel: 613-730-5709

LANDSCAPE ARCHITECT

DIALOG
35 JOHN STREET #500
TORONTO, ON M5V 3G8
Tel: 416-595-0200

ENVIRONMENTAL/GEOTECHNICAL

TERRAPEX ENVIRONMENTAL
20 GERRARD ROAD, UNIT 1
OTTAWA, ONTARIO K2E 8B3
Tel: (613) 745-6471

HERITAGE CONSULTANT

MTM
222 LAURIER AVENUE EAST, STUDIO 201
OTTAWA, ON K1N 6P2
Tel: 613-584-2323

CIVIL ENGINEER

DSEL
100 BEECH ROAD, SUITE 103
OTTAWA, ONTARIO K2E 1E9
Tel: (613) 836-0856

TRAFFIC CONSULTANT

CGH TRANSPORTATION
13 MARSHALL AVE
OTTAWA, ON K2G 3Z1
Tel: (613) 607-0797

SURVEY

STANTEC
1311 CLYDE AVE. SUITE 400
OTTAWA, ON K2G 3G4
Tel: (613) 722-4420

NOISE/WIND CONSULTANT

GRADIENT WIND
57 WALGREEN ROAD
OTTAWA, ONTARIO K0A 1L0
Tel: 613-808-8834

KEYPLAN

SEAL

1186-1194
WELLINGTON ST W

OTTAWA, ON M5V 1G8

SHADOW STUDY
DECEMBER

DRAWN: CHECKED:

RZ-10

ON100020-WELLINGTON