


Legend

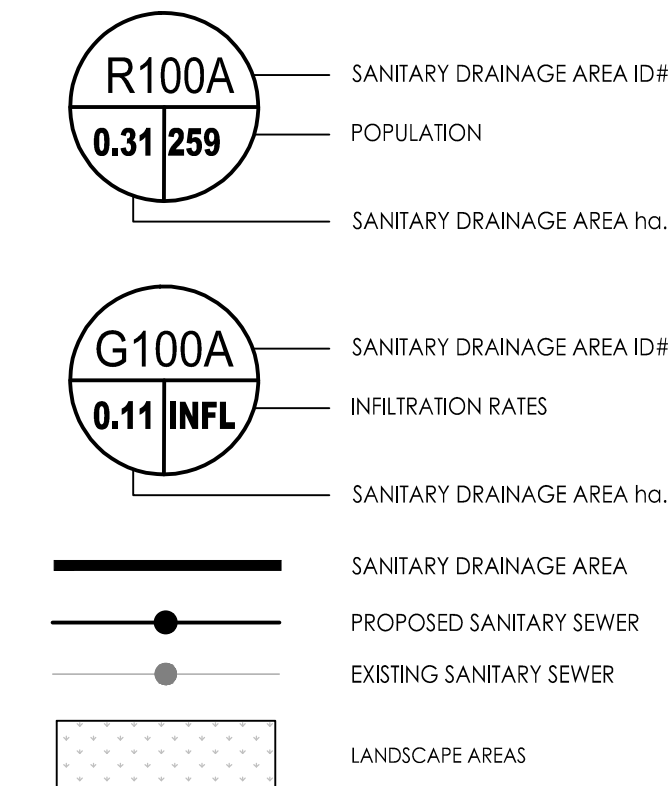

Notes

SANITARY STATS	
POPULATION COUNT	
240 - 1 BEDROOM APTS @ 1.4PPU = 336 PEOPLE	
161 - 2 BEDROOM APTS @ 2.1PPU = 338 PEOPLE	
6 - 3 BEDROOM APTS @ 3.1PPU = 19 PEOPLE	
TOTAL POPULATION = 693	
TOTAL COMMERCIAL SPACE = 200.0m² @ 0.02ha	@ 28.00 L/ha/day

3	REVISED AS PER CITY COMMENTS / SITE PLAN	MJS	DCT	24.09.18
2	REVISED AS PER CITY COMMENTS / SITE PLAN	WAJ	DCT	24.07.05
1	REVISED AS PER CITY COMMENTS / SITE PLAN	MJS	MF	23.03.15
0	ISSUED TO CITY FOR SPA	MJS	AMP	21.02.17

Revision By Appd. YY.MM.DD

File Name:	160401596-DB	MJS	MF	MJS	21.01.07
		Dwn.	Chkd.	Dgn.	YY.MM.DD

Permit-Seal




Client/Project
BRIGIL HOMES

2829 DUMAUER AVENUE
40 STOREY APARTMENT BUILDING
OTTAWA, ON, CANADA

Title
SANITARY DRAINAGE PLAN

Project No.	160401596	Scale	1:300
Drawing No.	SA-1	Sheet	8 of 8
		Revision	3

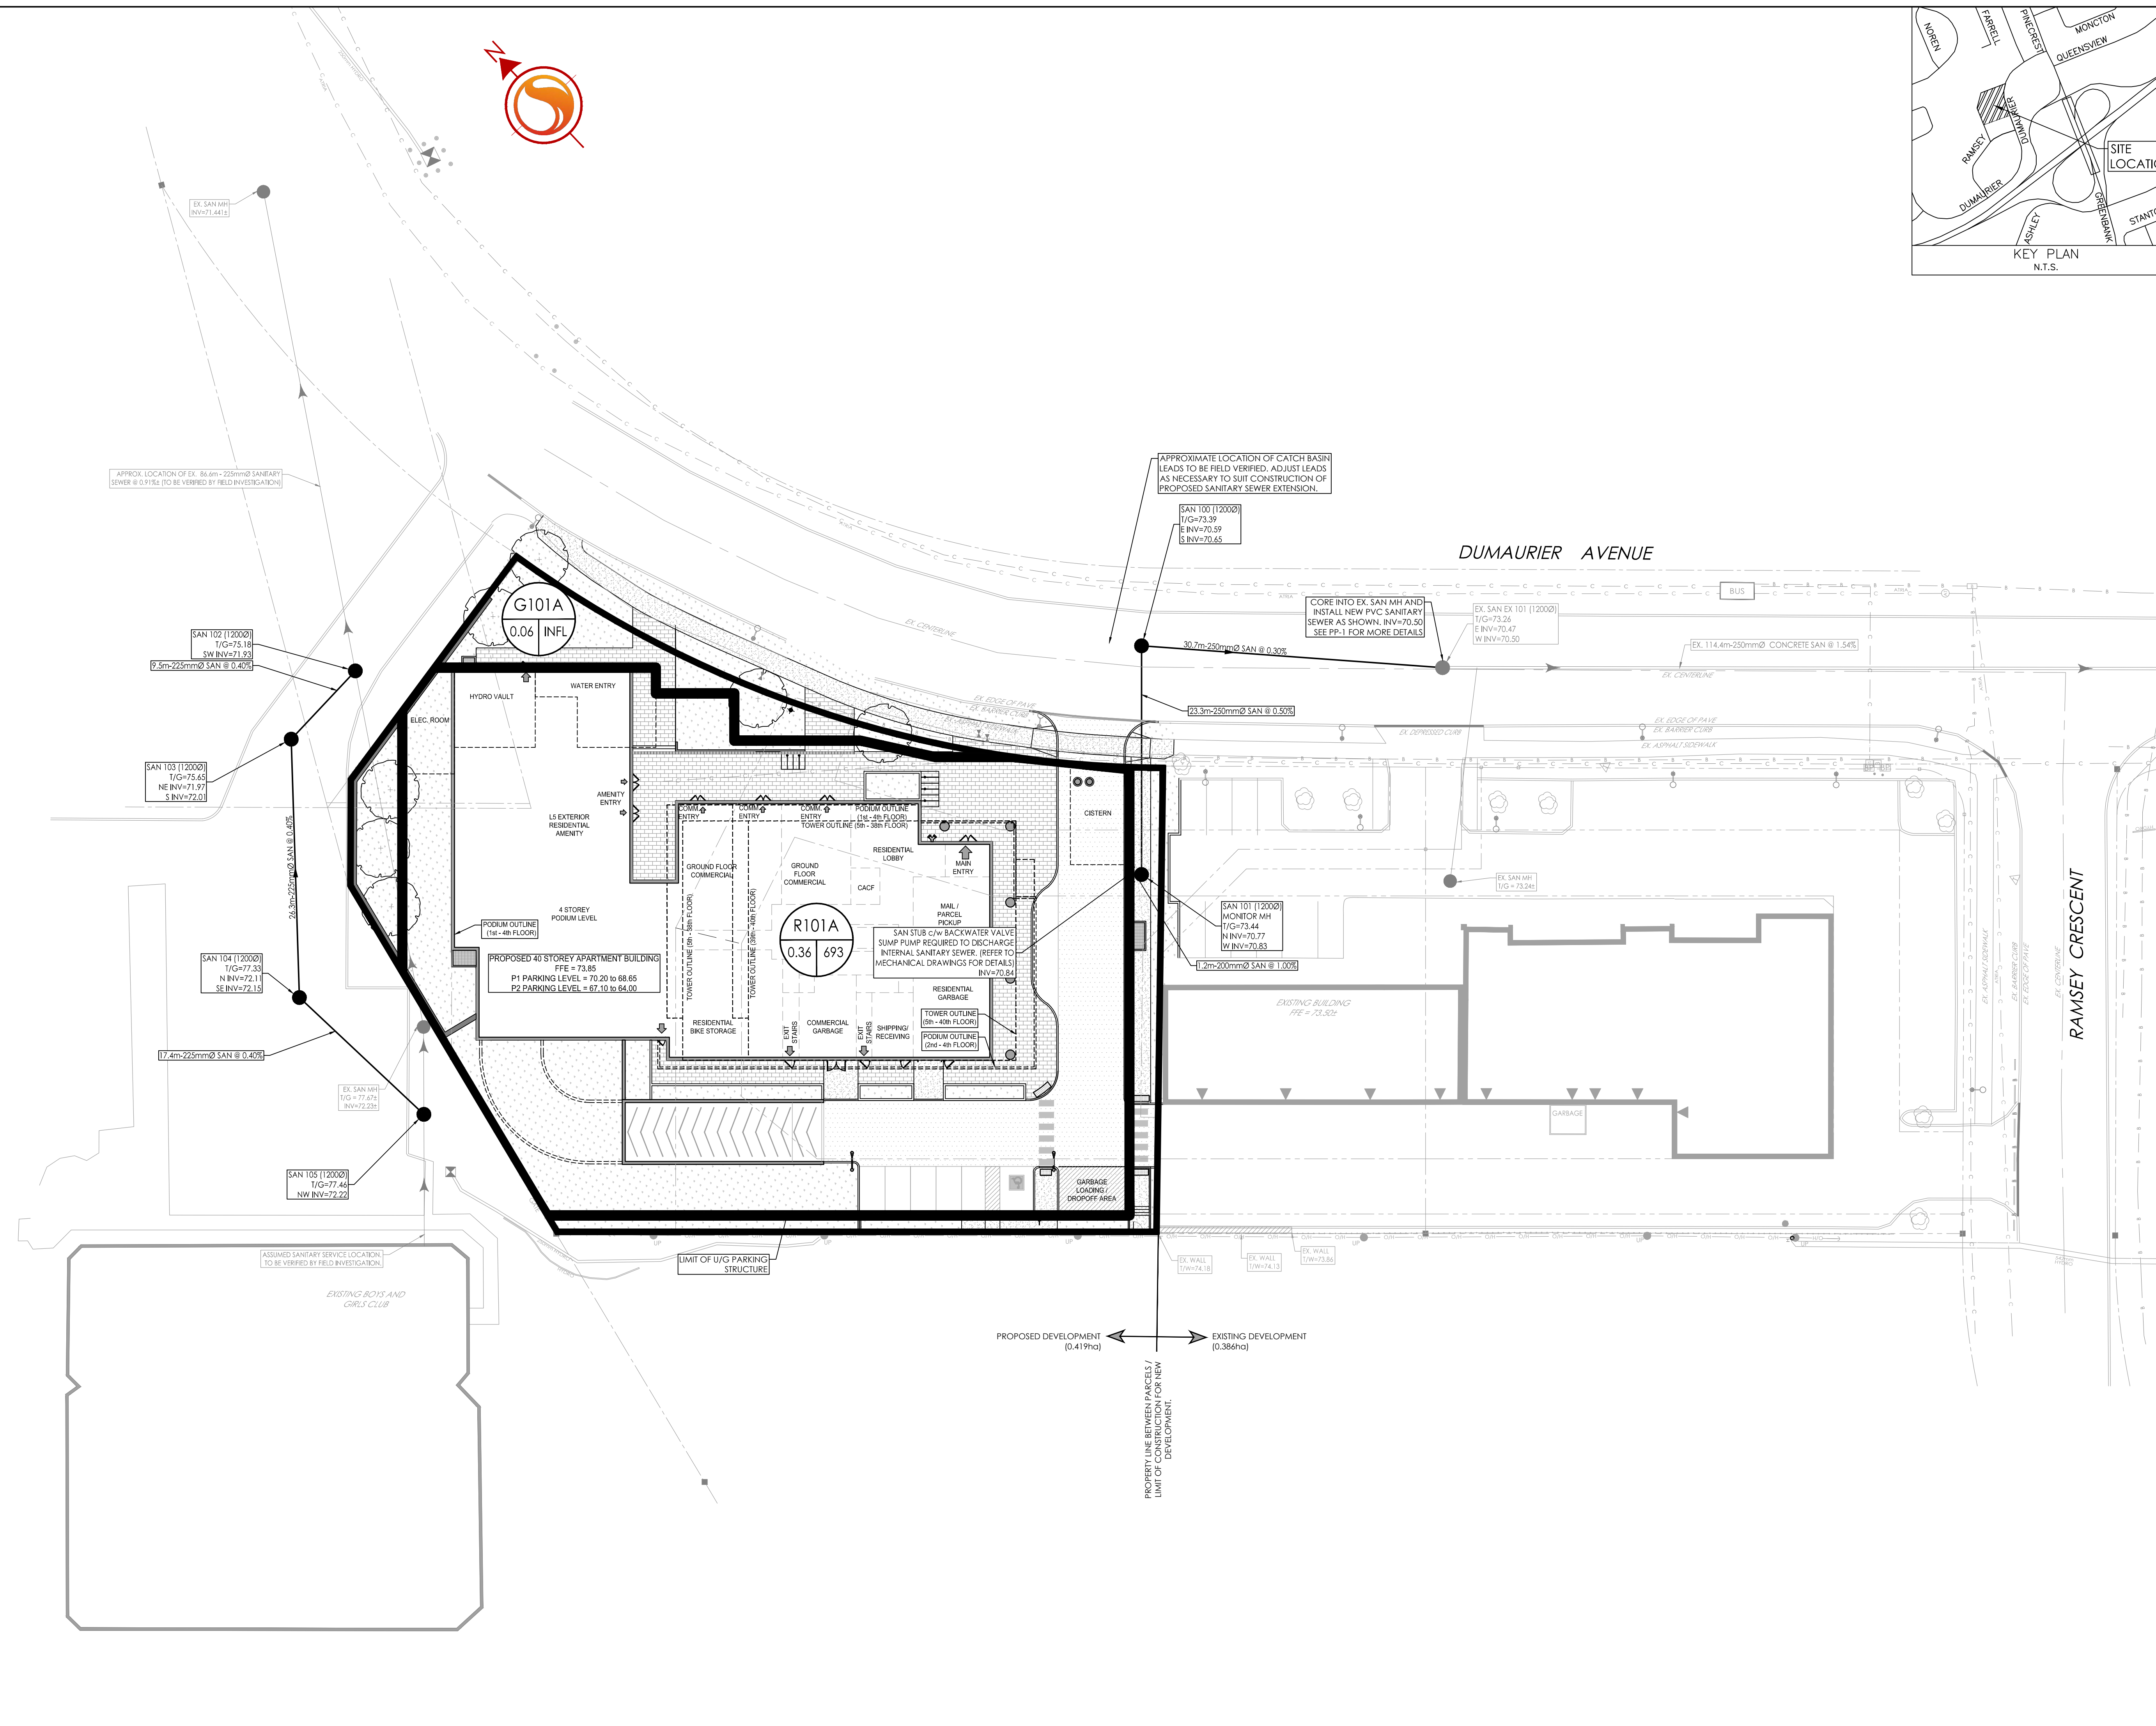

V:\1\160401596\160401596.dwg
 2024/09/26 10:12:24 AM
 ORIGINAL SHEET - ARCH D