



Copyright Reserved
The Contractor shall verify and be responsible for all dimensions. DO NOT scale the drawing - any errors or omissions shall be reported to Stantec without delay.
The Copyrights to all designs and drawings are the property of Stantec. Reproduction or use for any purpose other than that authorized by Stantec is forbidden.

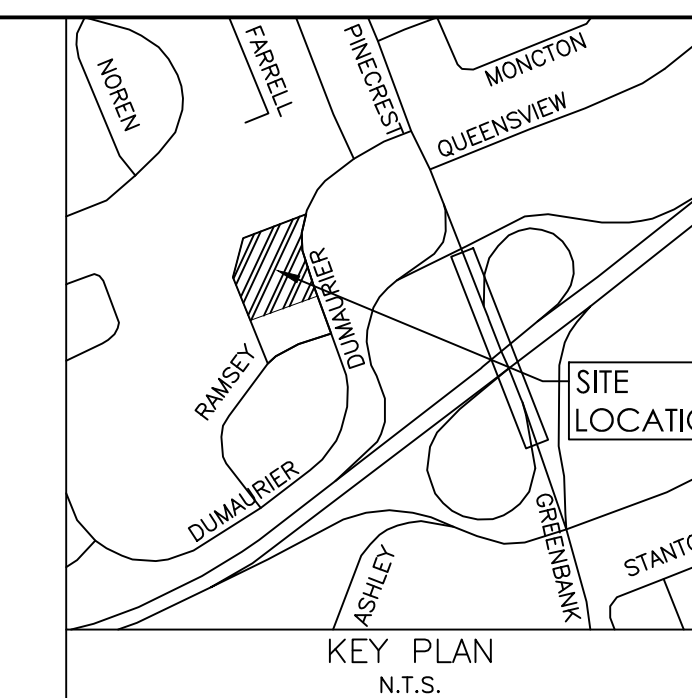

Legend

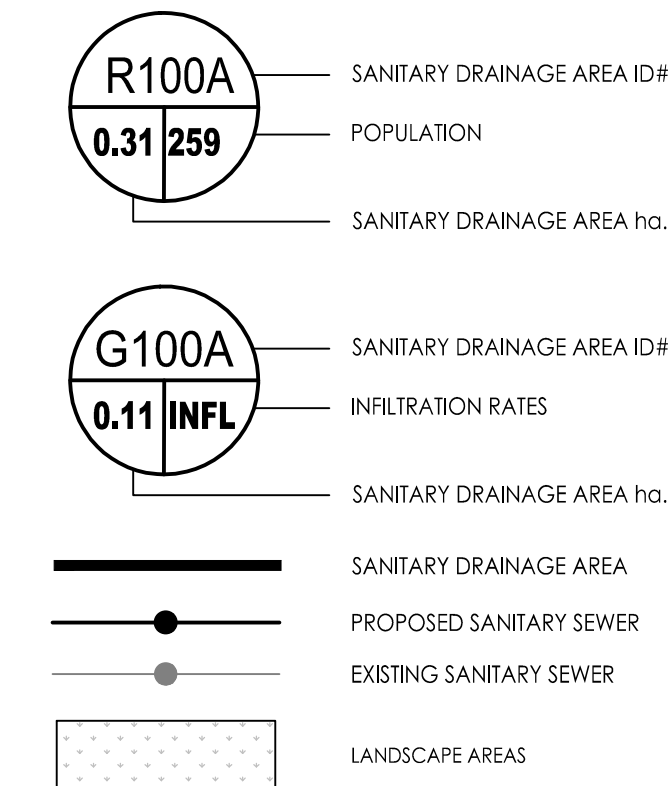

Notes

SANITARY STATS	
POPULATION COUNT	
240 - 1 BEDROOM APTS @ 1.4PPU = 336 PEOPLE	
161 - 2 BEDROOM APTS @ 2.1PPU = 338 PEOPLE	
6 - 3 BEDROOM APTS @ 3.1PPU = 19 PEOPLE	
TOTAL POPULATION = 693	
TOTAL COMMERCIAL SPACE = 200.0m ² [0.02ha] @ 28.00 L/ha/day	

Revision	By	Appd.	YY.MM.DD
2	WAJ	DCT	24.07.05
1	MJS	MF	23.03.15
0	MJS	AMP	21.02.17

File Name:	MJS	MF	MJS	21.01.07
160401596-08	Dwn.	Chkd.	Dgn.	YY.MM.DD

Permit-Seal



Client/Project

BRIGIL HOMES


2829 DUMAUER AVENUE
40 STOREY APARTMENT BUILDING
OTTAWA, ON, CANADA

Title

SANITARY DRAINAGE PLAN

Project No.	Scale	Sheet	Revision
160401596	1:300	8 of 8	2

Drawing No.	Sheet	Revision
SA-1	8 of 8	2

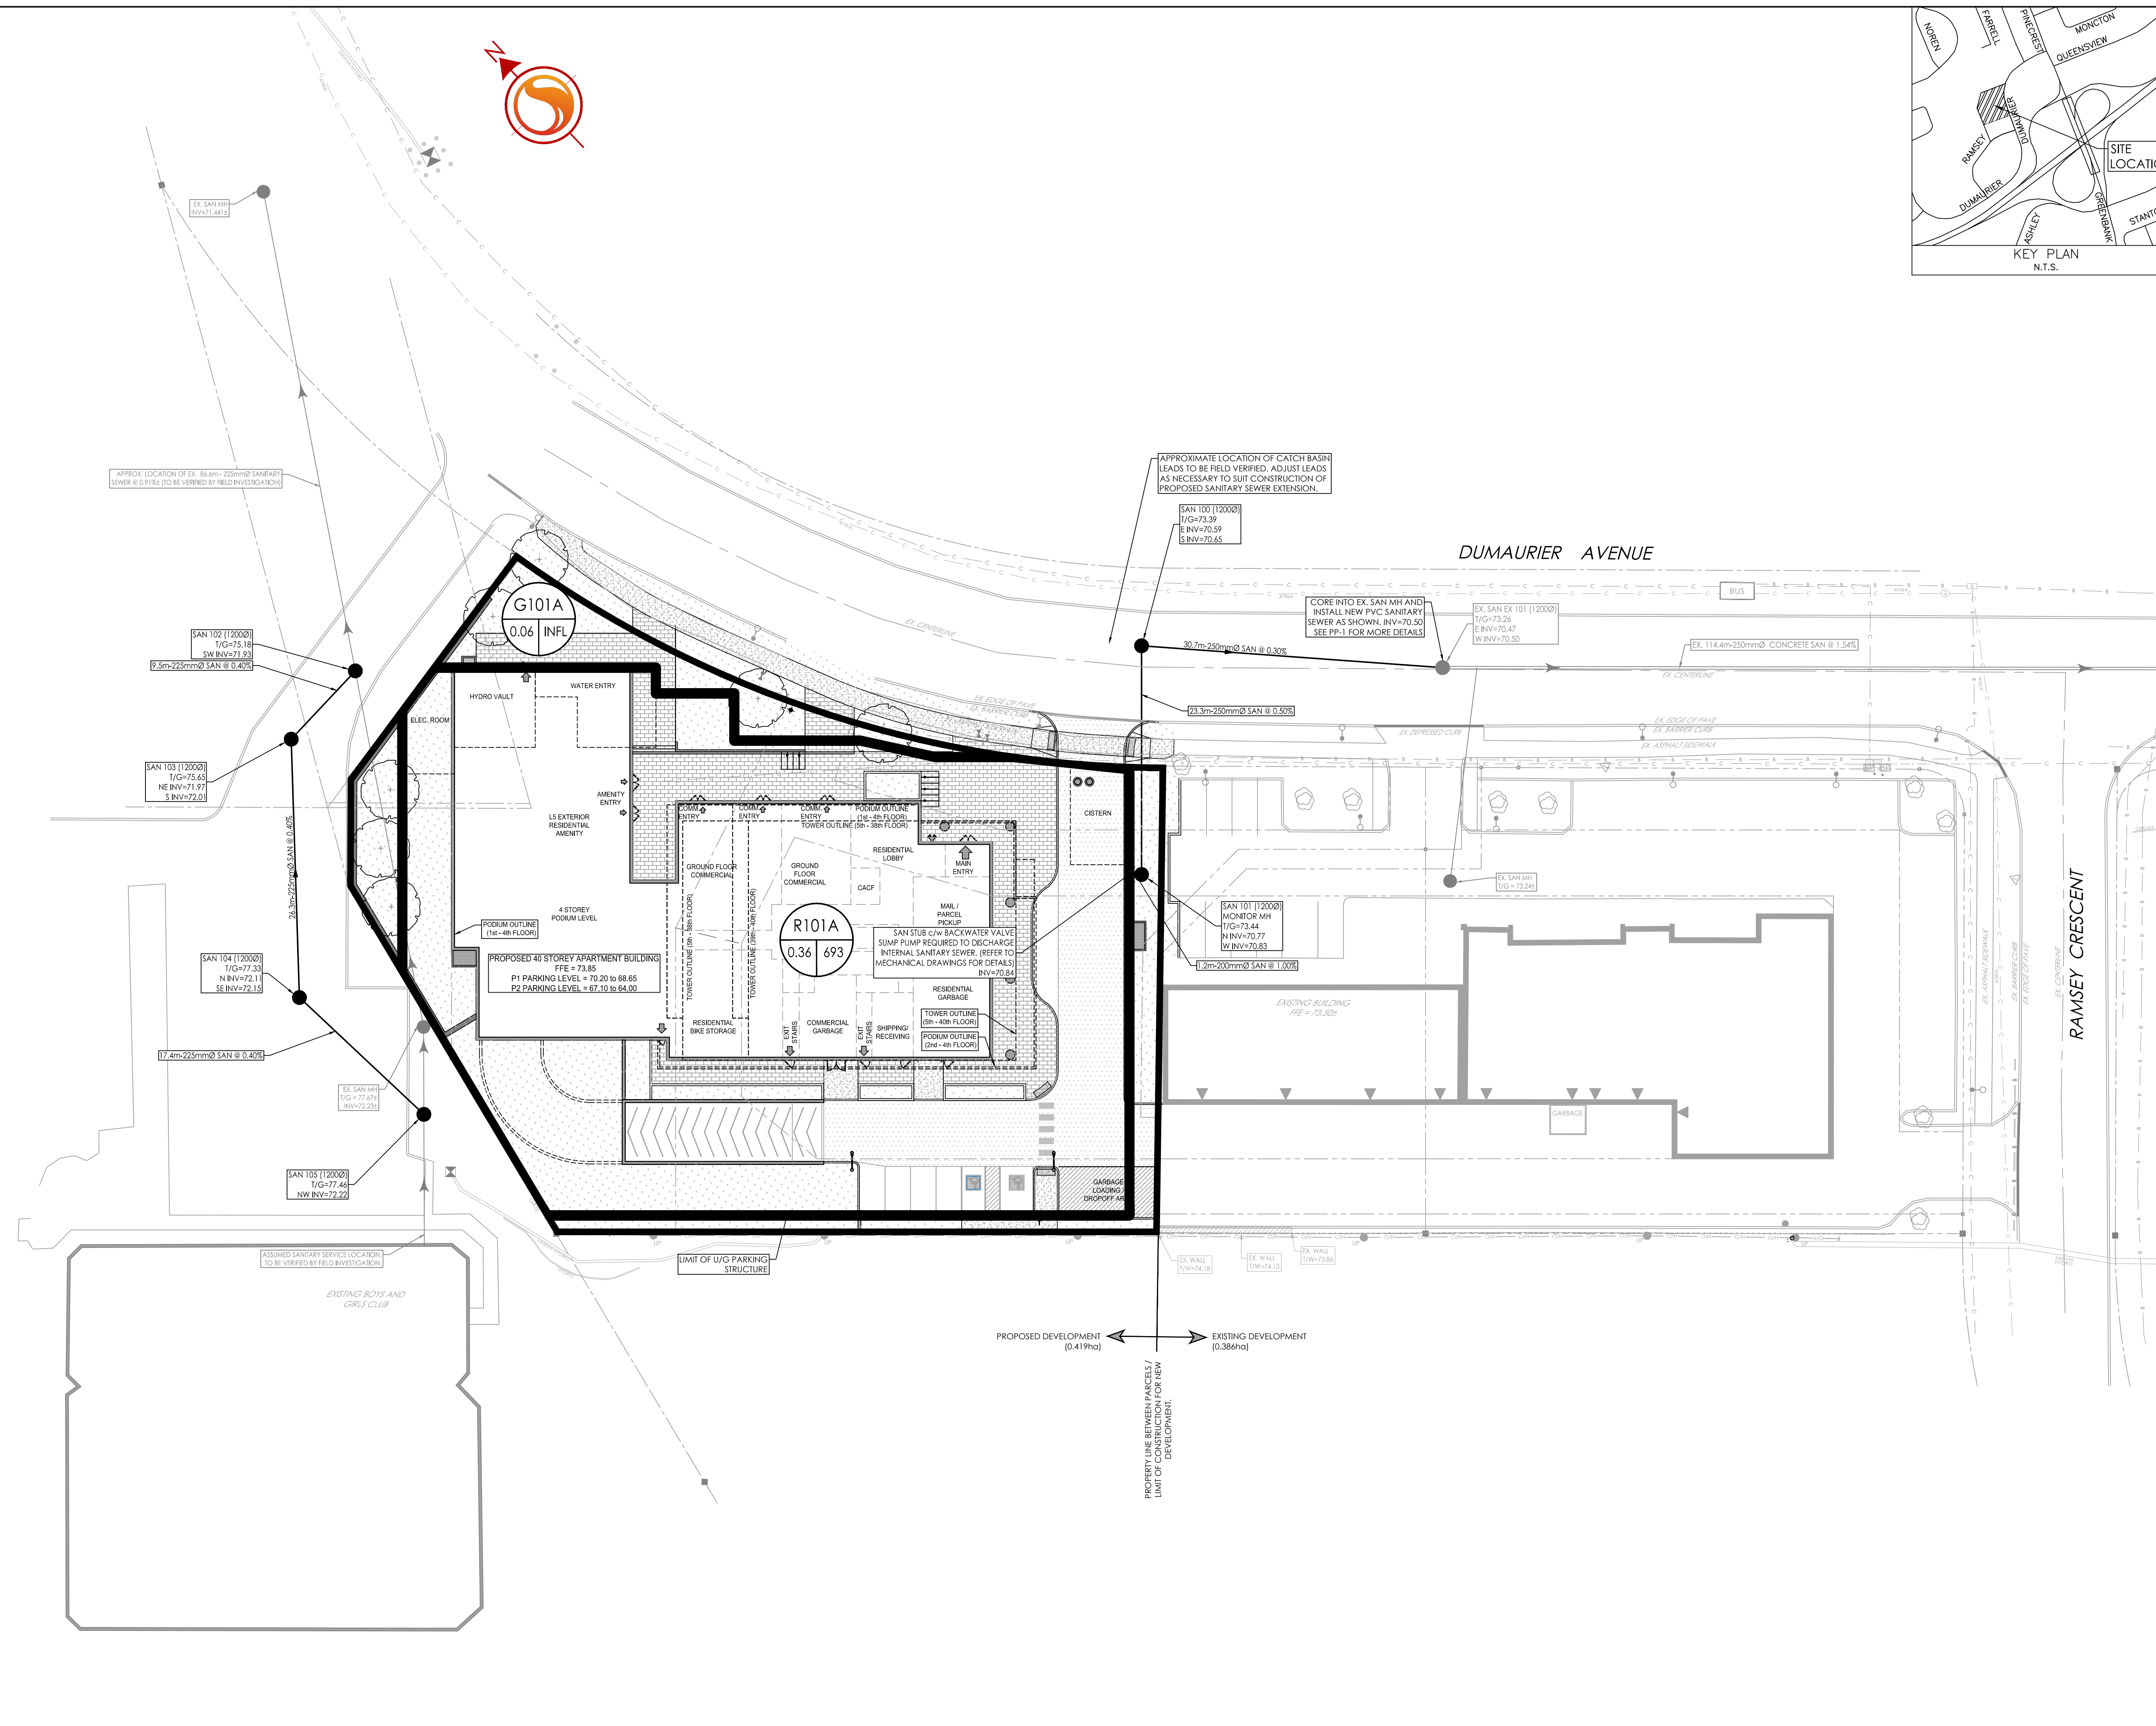

W:\Projects\160401596\160401596-08.dwg
 2024/07/05 1:24:49 PM
 160401596-08.dwg