



Copyright Reserved

The Contractor shall verify and be responsible for all dimensions. DO NOT scale the drawing - any errors or omissions shall be reported to Stantec without delay.
The Copyrights to all designs and drawings are the property of Stantec. Reproduction or use for any purpose other than that authorized by Stantec is forbidden.

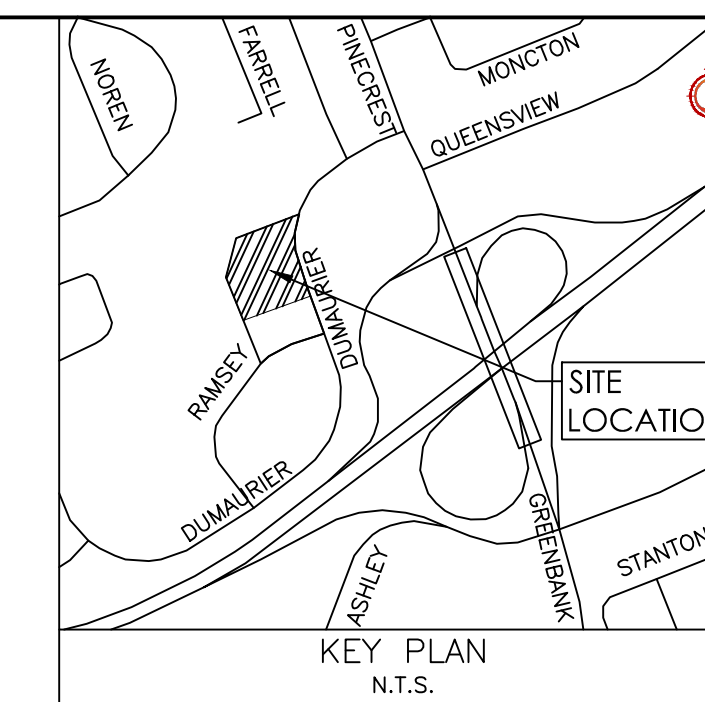

Legend

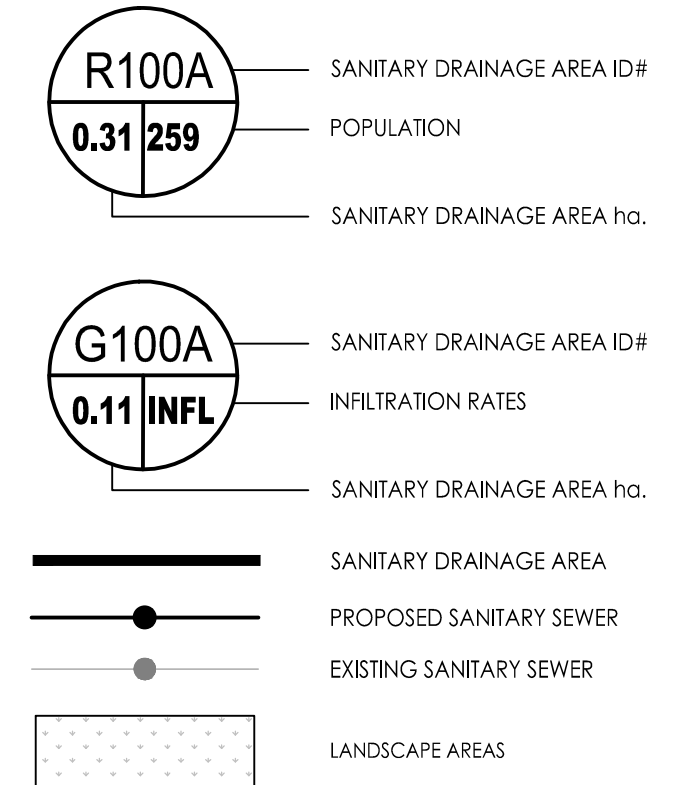

Notes

SANITARY STATS	
POPULATION COUNT	
194 - 1 BEDROOM APTS @ 1.4PPU = 272 PEOPLE	
136 - 2 BEDROOM APTS @ 2.1PPU = 286 PEOPLE	
TOTAL POPULATION = 558	
TOTAL COMMERCIAL SPACE = 440.0m ² (0.044ha) @ 28,000 L/ha/day	
COMMUNAL AMENITY SPACE = 990.0m ² (0.099ha) @ 28,000 L/ha/day	

Revision	By	Appd.	Date		
0	ISSUED TO CITY FOR SPA	MJS	AMP	21.02.17	
Permit-Seal					
File Name:	160401596-DB	MJS	AMP	MJS	21.01.07
		Dwn.	Chkd.	Dgn.	YY.MM.DD


Client/Project
BRIGIL HOMES

2829 DUMAUER AVENUE
30 STOREY APARTMENT BUILDING
OTTAWA, ON, CANADA

Title
SANITARY DRAINAGE PLAN

Project No. 160401596	Scale 1:300	Sheet 8 of 8	Revision 0
--------------------------	----------------	-----------------	---------------

SA-1 PLAN # 00000

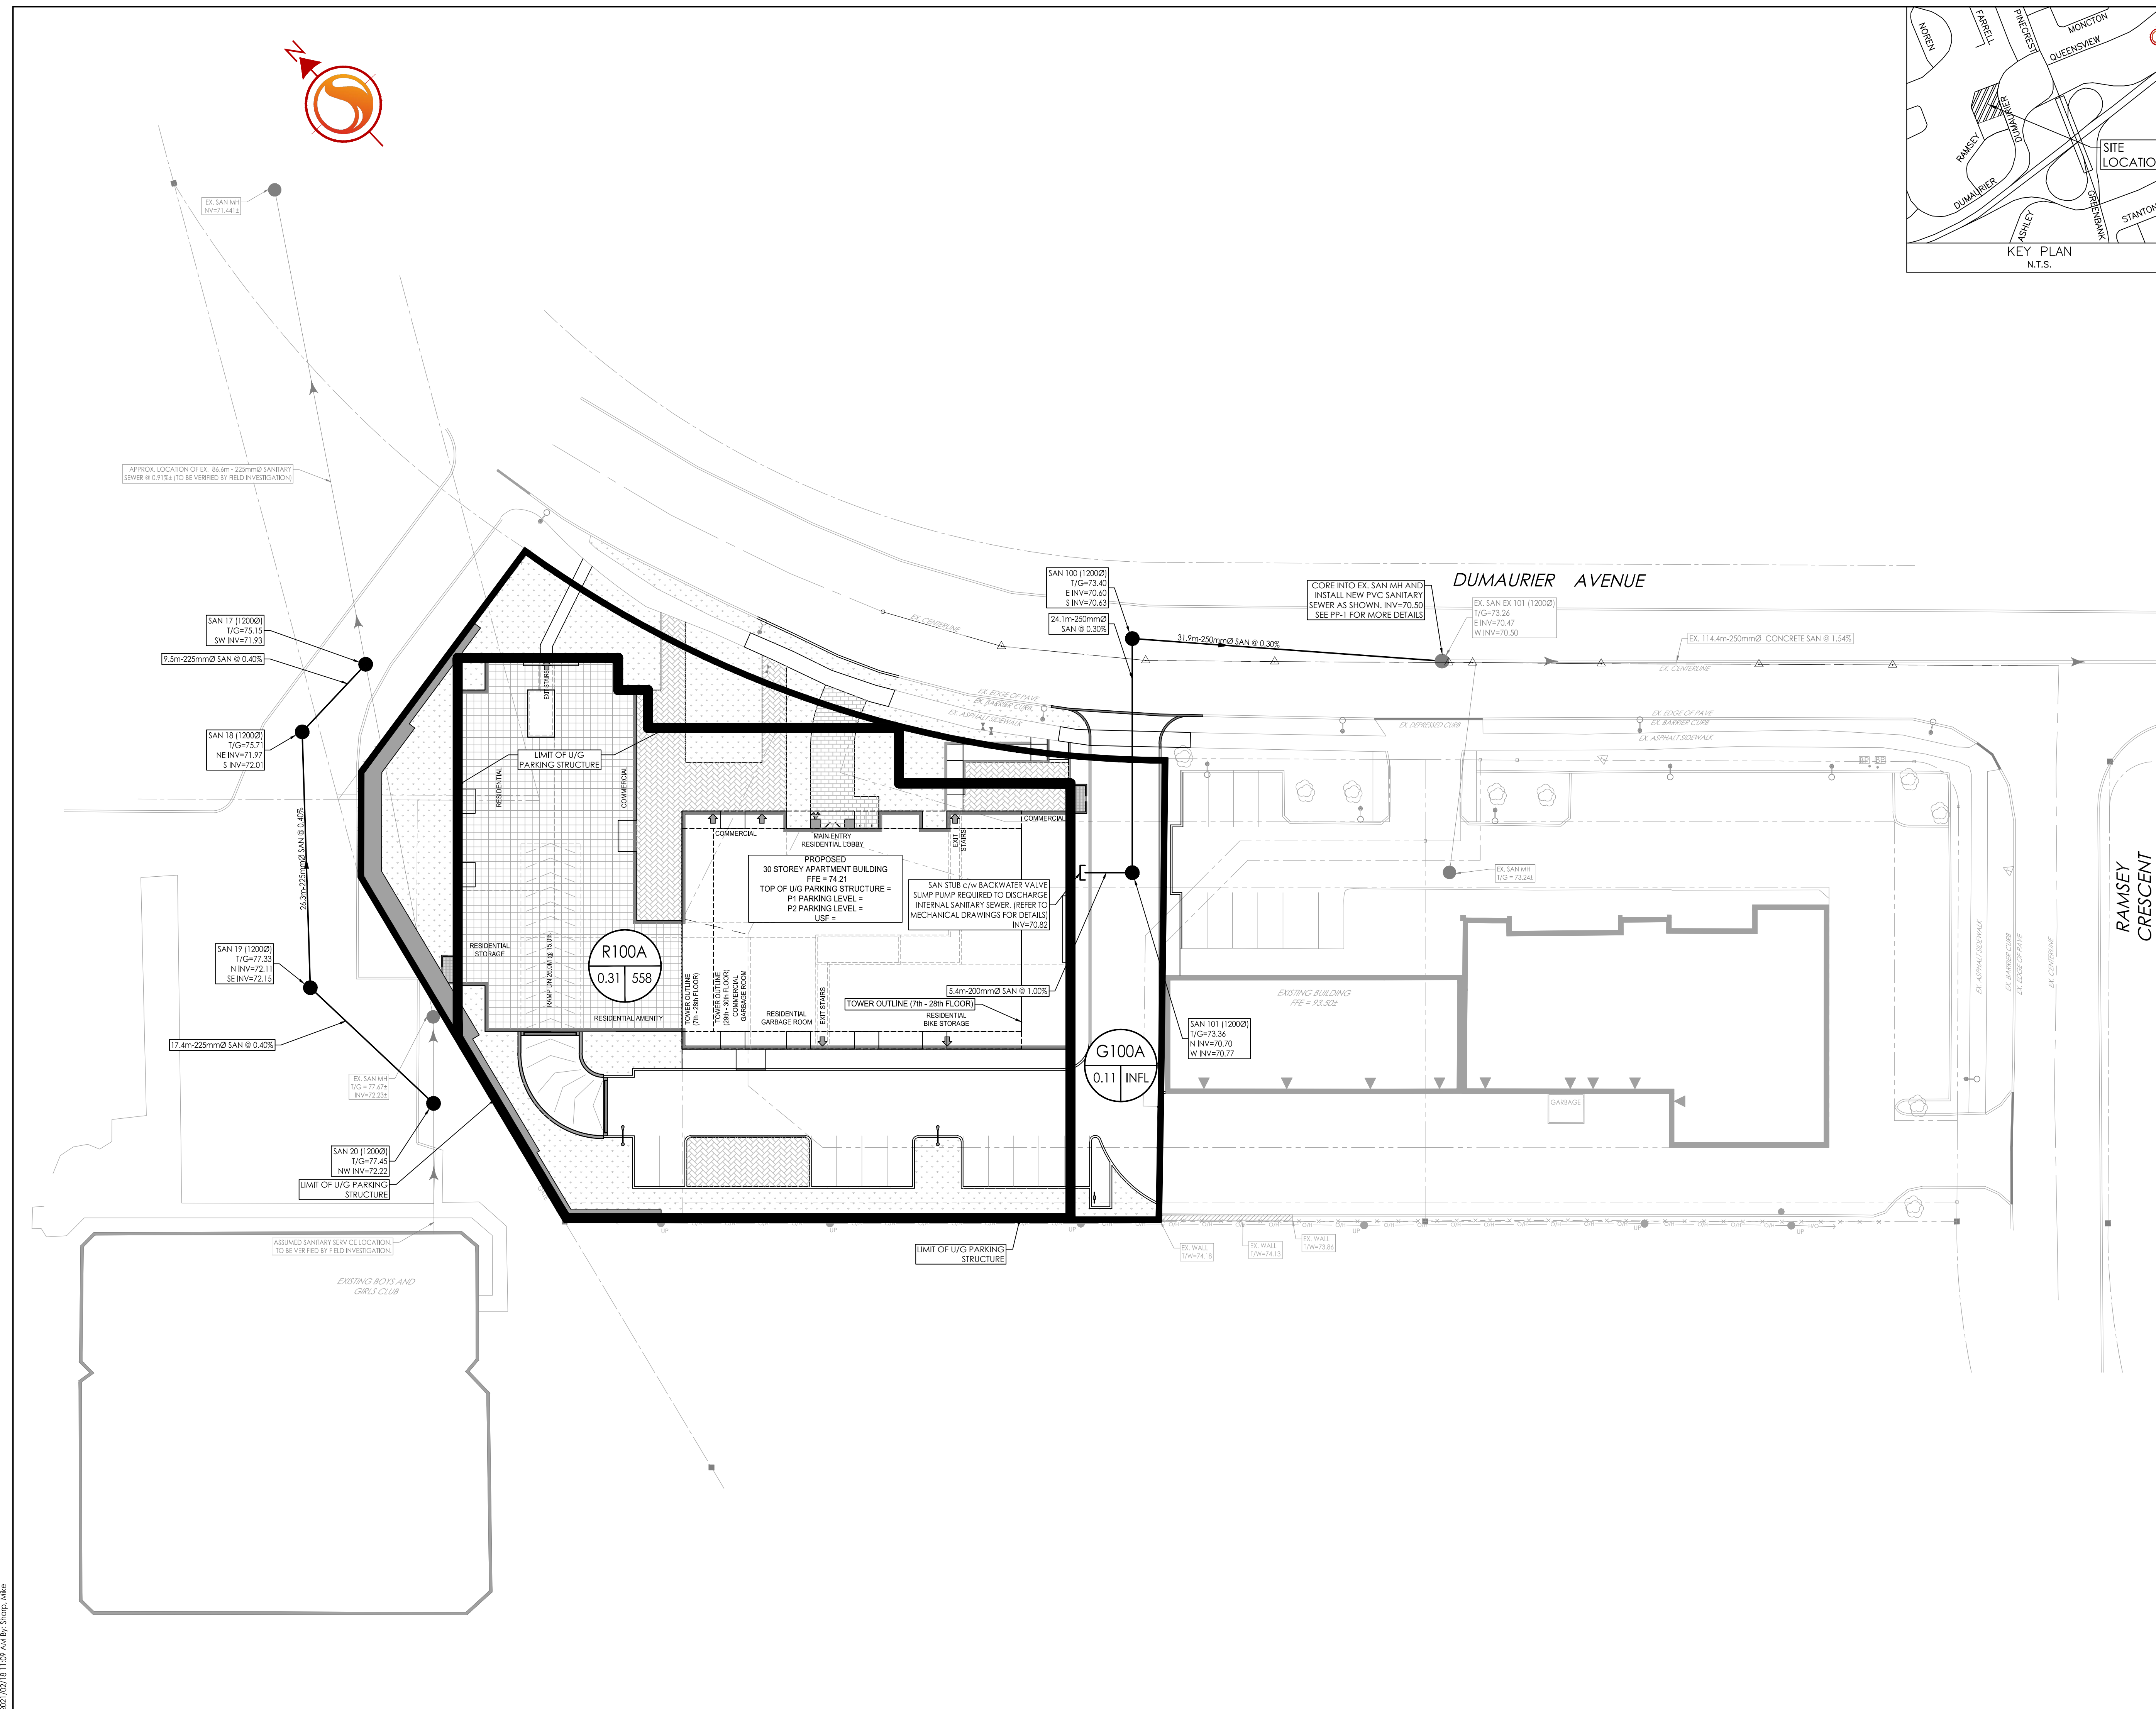

N:\1\160401596\160401596.dwg
 2021/02/18 10:59 AM
 ORIGINAL SHEET - ARCH-D