



- GENERAL ARCHITECTURAL NOTES:
1. This drawing is the property of the Architect and may not be reproduced or used without the expressed consent of the Architect.
 2. Drawings are not to be scaled. The Contractor is responsible for checking and verifying all levels and dimensions and shall report all discrepancies to the Architect and obtain clarification prior to commencing work.
 3. Upon notice in writing, the Architect will provide written clarification or supplementary information regarding the intent of the Contract Documents.
 4. The Architectural drawings are to be read in conjunction with all other Contract Documents including Project Manuals and the Structural, Mechanical and Electrical Drawings.
 5. Positions of proposed or finished Mechanical or Electrical devices, fittings and fixtures are indicated on the Architectural Drawings. Locations shown on the Architectural Drawings shall govern over Mechanical and Electrical Drawings. Mechanical and Electrical items not clearly located will be located as directed by the Architect.
 6. These documents are not to be used for construction unless specifically noted for such purpose.

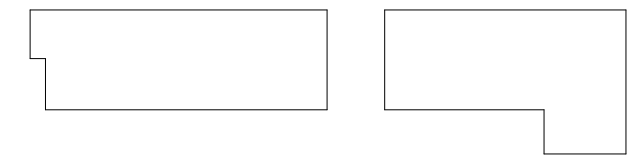


KEY PLAN

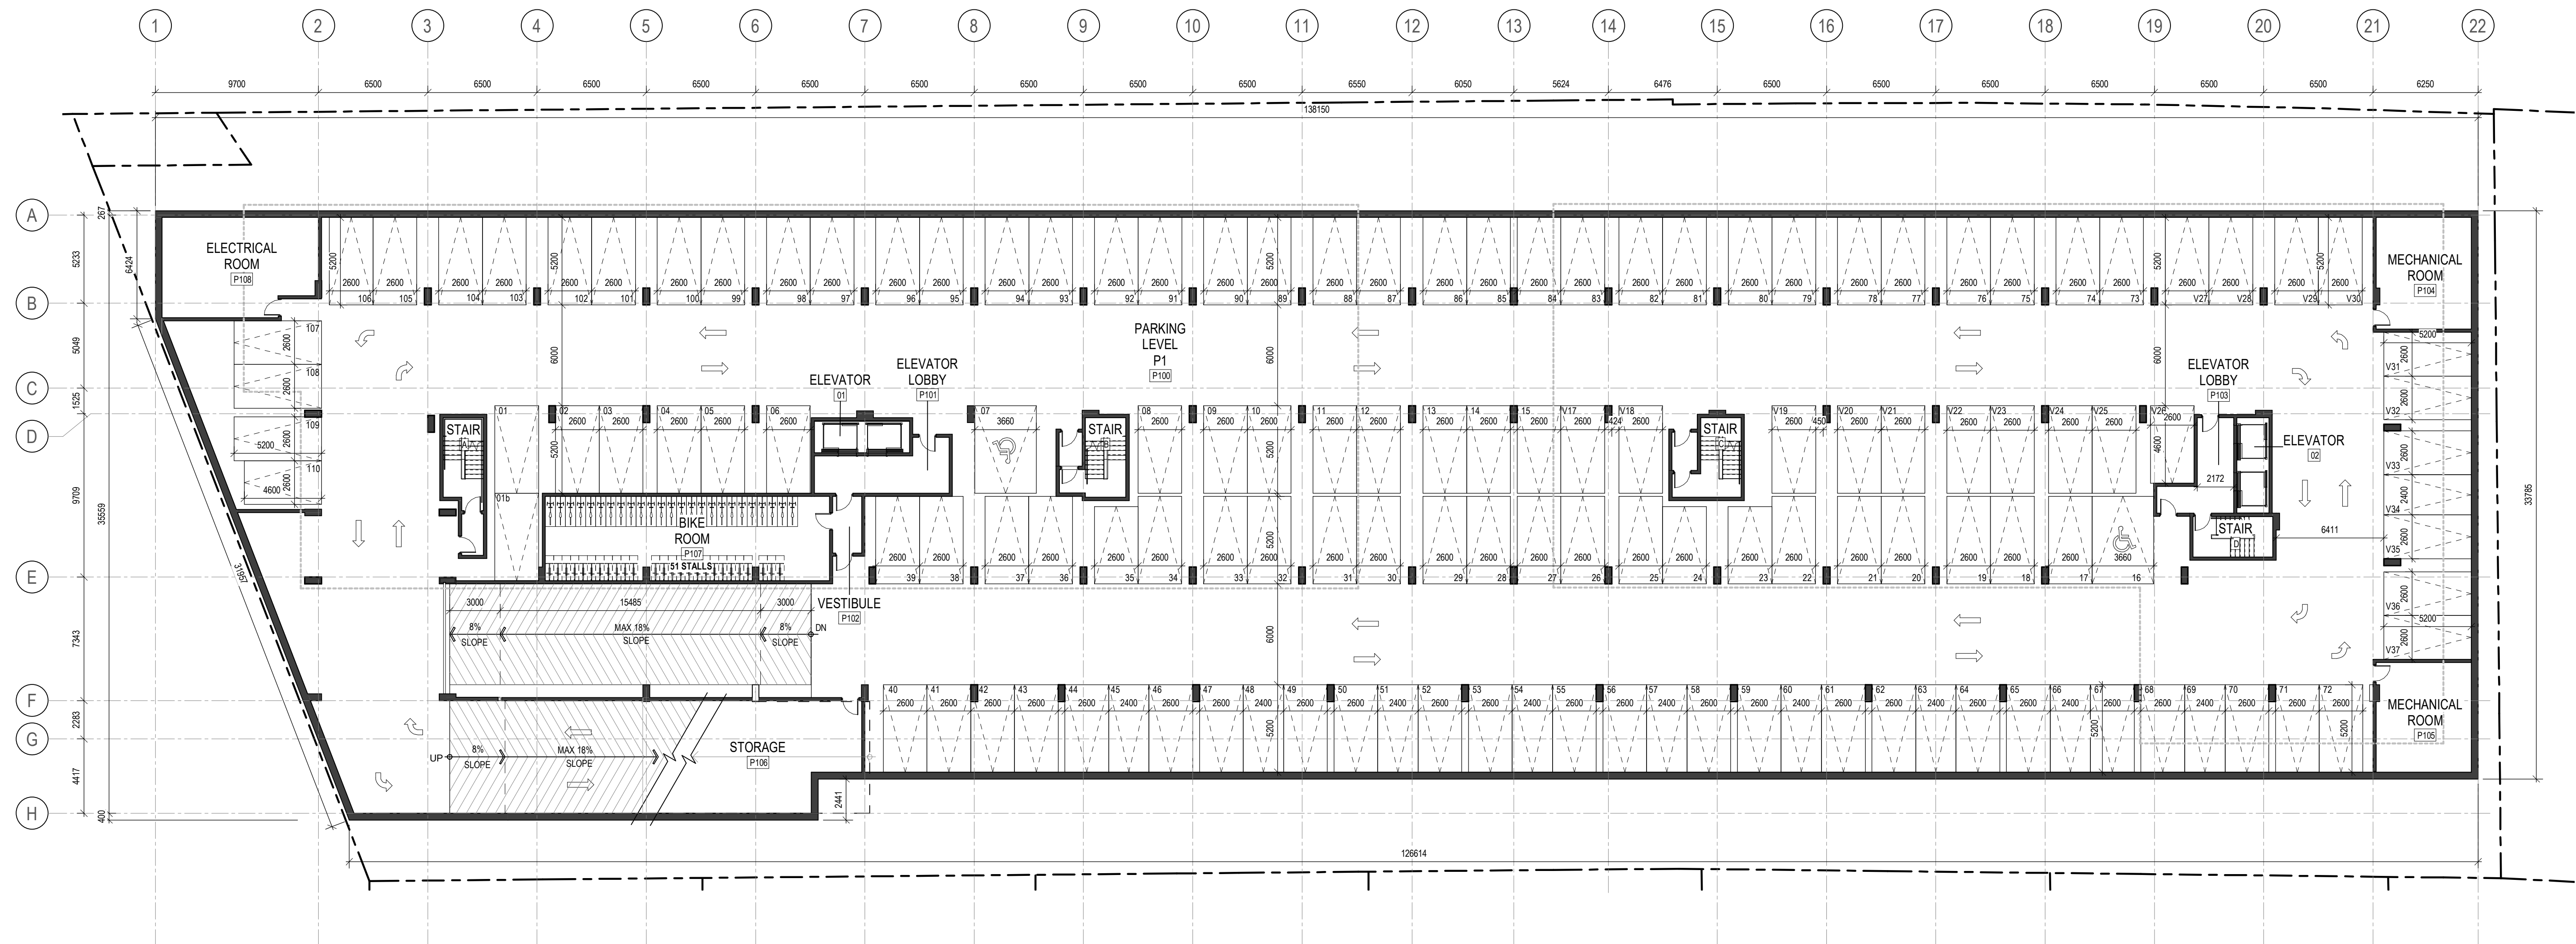

10	RE-ISSUED FOR SITE PLAN CONTROL	23-03-31
7	ISSUED FOR SITE PLAN CONTROL	22-12-20
4	RE-ISSUED FOR RE-ZONING	22-12-09

ISSUE RECORD

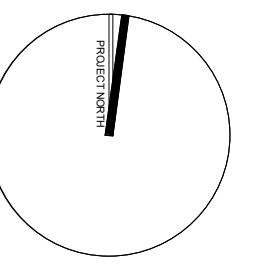

project1 studio

Project1 Studio Incorporated
 (613) 884-3939 | mail@project1studio.ca

2211 - 3430 CARLING

3430 Carling Avenue
 Ottawa, ON


PROJ	SCALE	DRAWN	REVIEWED
2204	NOTED	AR	RMK

LEVEL P1 - OVERALL FLOOR PLAN


A100.1

1 LEVEL P1 - FLOOR PLAN
 A100.1 SCALE: 1:200

- GENERAL ARCHITECTURAL NOTES:
1. This drawing is the property of the Architect and may not be reproduced or used without the expressed consent of the Architect.
 2. Drawings are not to be scaled. The Contractor is responsible for checking and verifying all levels and dimensions and shall report all discrepancies to the Architect and obtain clarification prior to commencing work.
 3. Upon notice in writing, the Architect will provide written clarification or supplementary information regarding the intent of the Contract Documents.
 4. The Architectural drawings are to be read in conjunction with all other Contract Documents including Project Manuals and the Structural, Mechanical and Electrical Drawings.
 5. Positions of exposed or finished Mechanical or Electrical devices, fittings and fixtures are indicated on the Architectural Drawings. Locations shown on the Architectural Drawings shall govern over Mechanical and Electrical Drawings. Mechanical and Electrical items not clearly located will be located as directed by the Architect.
 6. These documents are not to be used for construction unless specifically noted for such purpose.

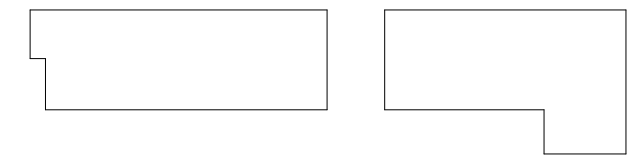


KEY PLAN

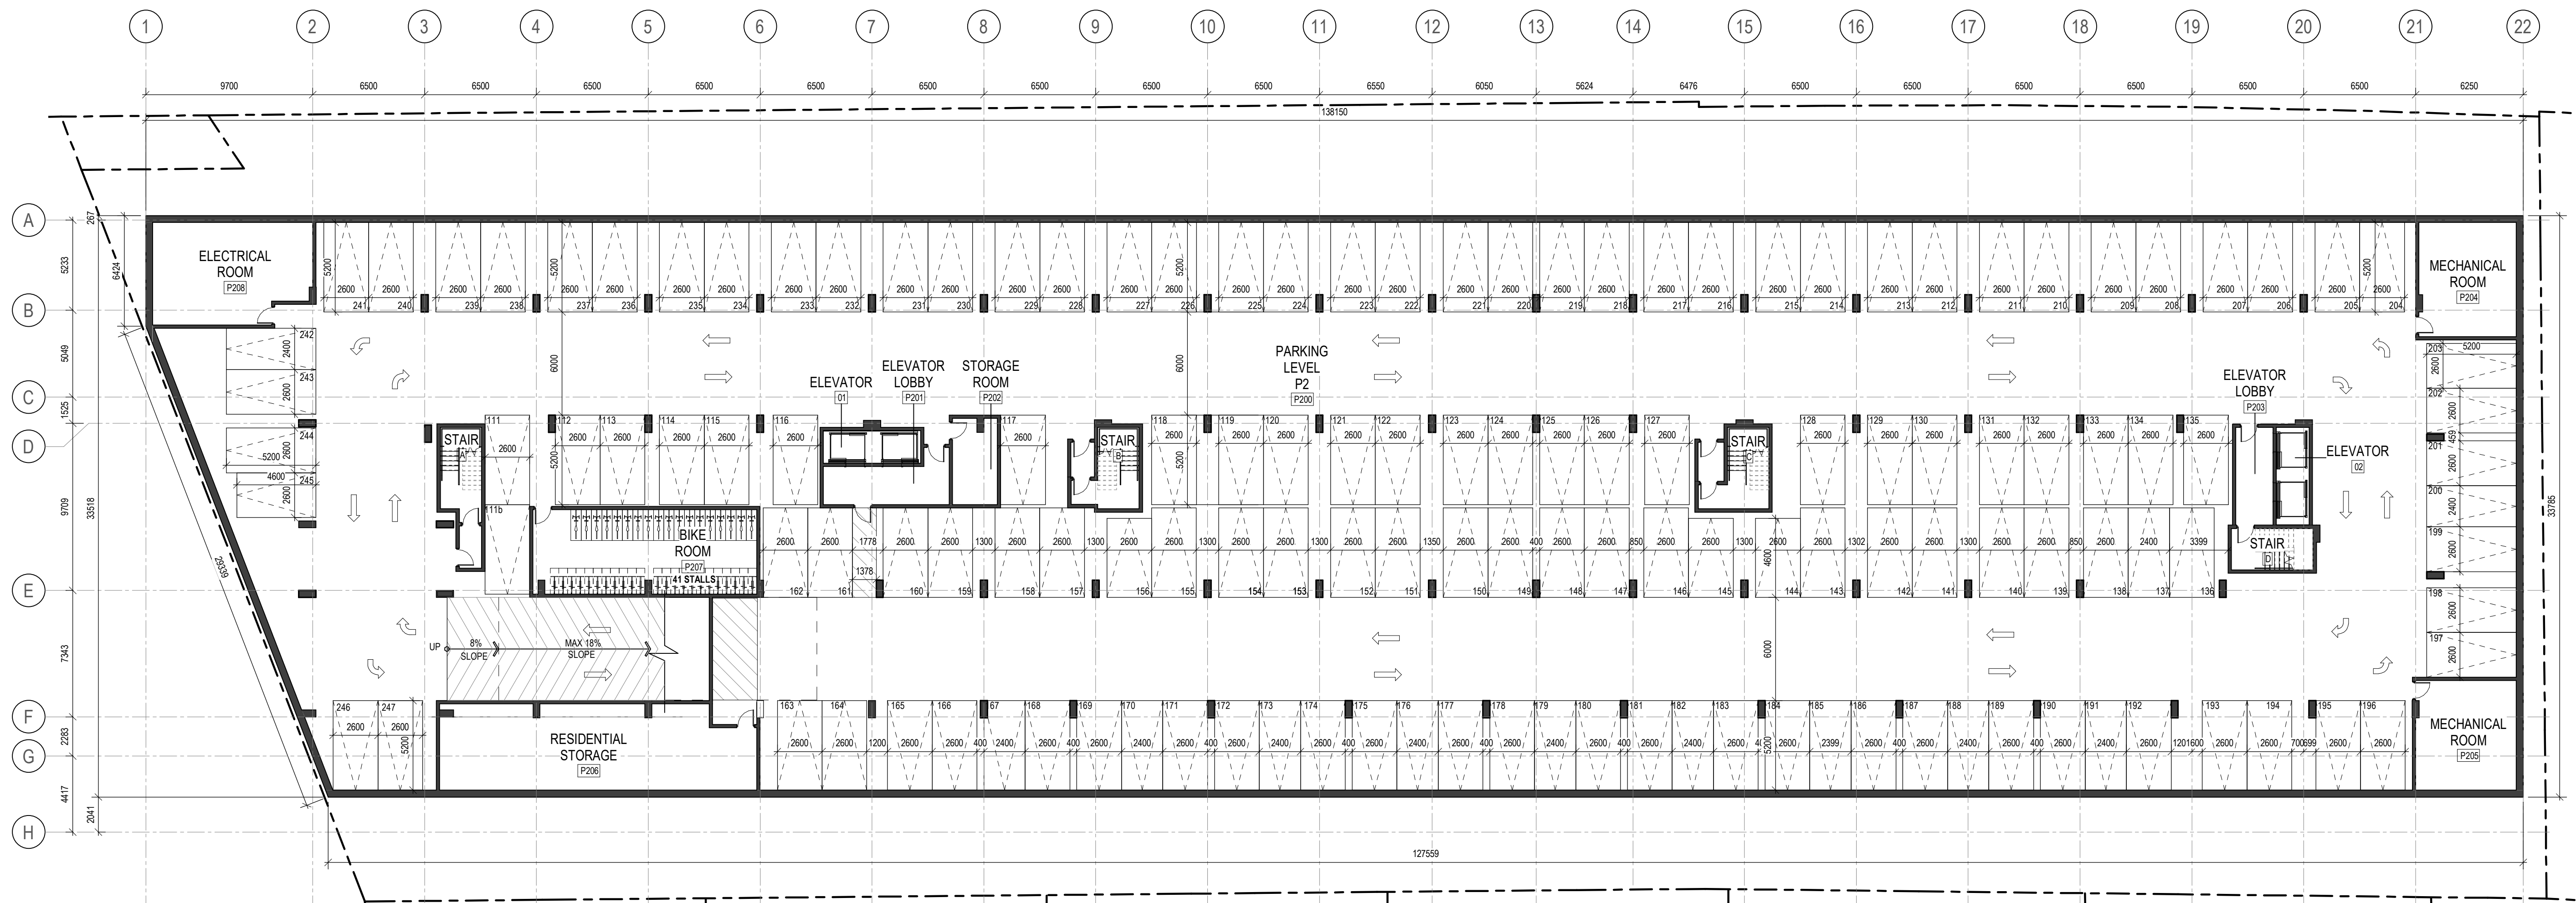

10	RE-ISSUED FOR SITE PLAN CONTROL	23-03-31
7	ISSUED FOR SITE PLAN CONTROL	22-12-20
4	RE-ISSUED FOR RE-ZONING	22-12-09

ISSUE RECORD

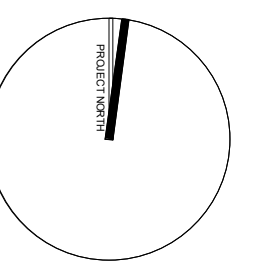

project1 studio

Project1 Studio Incorporated
 (613) 884-3339 | mail@project1studio.ca

2211 - 3430 CARLING

3430 Carling Avenue
 Ottawa, ON


PROJ	SCALE	DRAWN	REVIEWED
2204	NOTED	AR	RMK

LEVEL P2 - OVERALL FLOOR PLAN

A100.2

1 LEVEL P2 - FLOOR PLAN
 A100.2 SCALE: 1 : 200

- GENERAL ARCHITECTURAL NOTES:
- This drawing is the property of the Architect and may not be reproduced or used without the expressed consent of the Architect.
 - Drawings are not to be scaled. The Contractor is responsible for checking and verifying all levels and dimensions and shall report all discrepancies to the Architect and obtain clarification prior to commencing work.
 - Upon notice in writing, the Architect will provide written clarification or supplementary information regarding the intent of the Contract Documents.
 - The Architectural drawings are to be read in conjunction with all other Contract Documents including Project Manuals and the Structural, Mechanical and Electrical Drawings.
 - Positions of exposed or finished Mechanical or Electrical devices, fittings and fixtures are indicated on the Architectural Drawings. Locations shown on the Architectural Drawings shall govern over Mechanical and Electrical Drawings. Mechanical and Electrical items not clearly located will be located as directed by the Architect.
 - These documents are not to be used for construction unless specifically noted for such purpose.

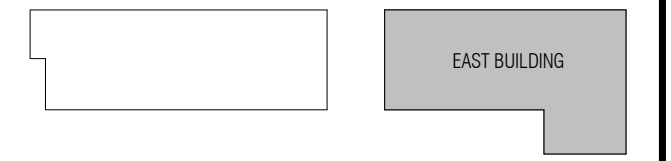


KEY PLAN



10	RE-ISSUED FOR SITE PLAN CONTROL	23-03-31
7	ISSUED FOR SITE PLAN CONTROL	22-12-20
4	RE-ISSUED FOR RE-ZONING	22-12-09
1	ISSUED FOR COORDINATION	22-10-26

ISSUE RECORD

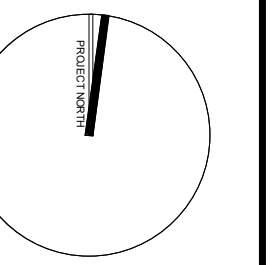

project1
studio

Project1 Studio Incorporated
[613.884.3939] [mail@project1studio.ca]

2211 - 3430 CARLING

3430 Carling Avenue
Ottawa, ON

PROJ	SCALE	DRAWN	REVIEWED
2204	NOTED	AR	RMK

LEVEL 01 - EAST BUILDING
FLOOR PLAN

A101E


2 LEVEL 01 - EAST BUILDING FLOOR PLAN
A101E SCALE: 1:100



- GENERAL ARCHITECTURAL NOTES:
- This drawing is the property of the Architect and may not be reproduced or used without the expressed consent of the Architect.
 - Drawings are not to be scaled. The Contractor is responsible for checking and verifying all levels and dimensions and shall report all discrepancies to the Architect and obtain clarification prior to commencing work.
 - Upon notice in writing, the Architect will provide written clarification or supplementary information regarding the intent of the Contract Documents.
 - The Architectural Drawings are to be read in conjunction with all other Contract Documents including Project Manuals and the Structural, Mechanical and Electrical Drawings.
 - Positions of exposed or finished Mechanical or Electrical devices, fittings and fixtures are indicated on the Architectural Drawings. Locations shown on the Architectural Drawings shall govern over Mechanical and Electrical Drawings. Mechanical and Electrical items not clearly located will be located as directed by the Architect.
 - These documents are not to be used for construction unless specifically noted for such purpose.




KEY PLAN

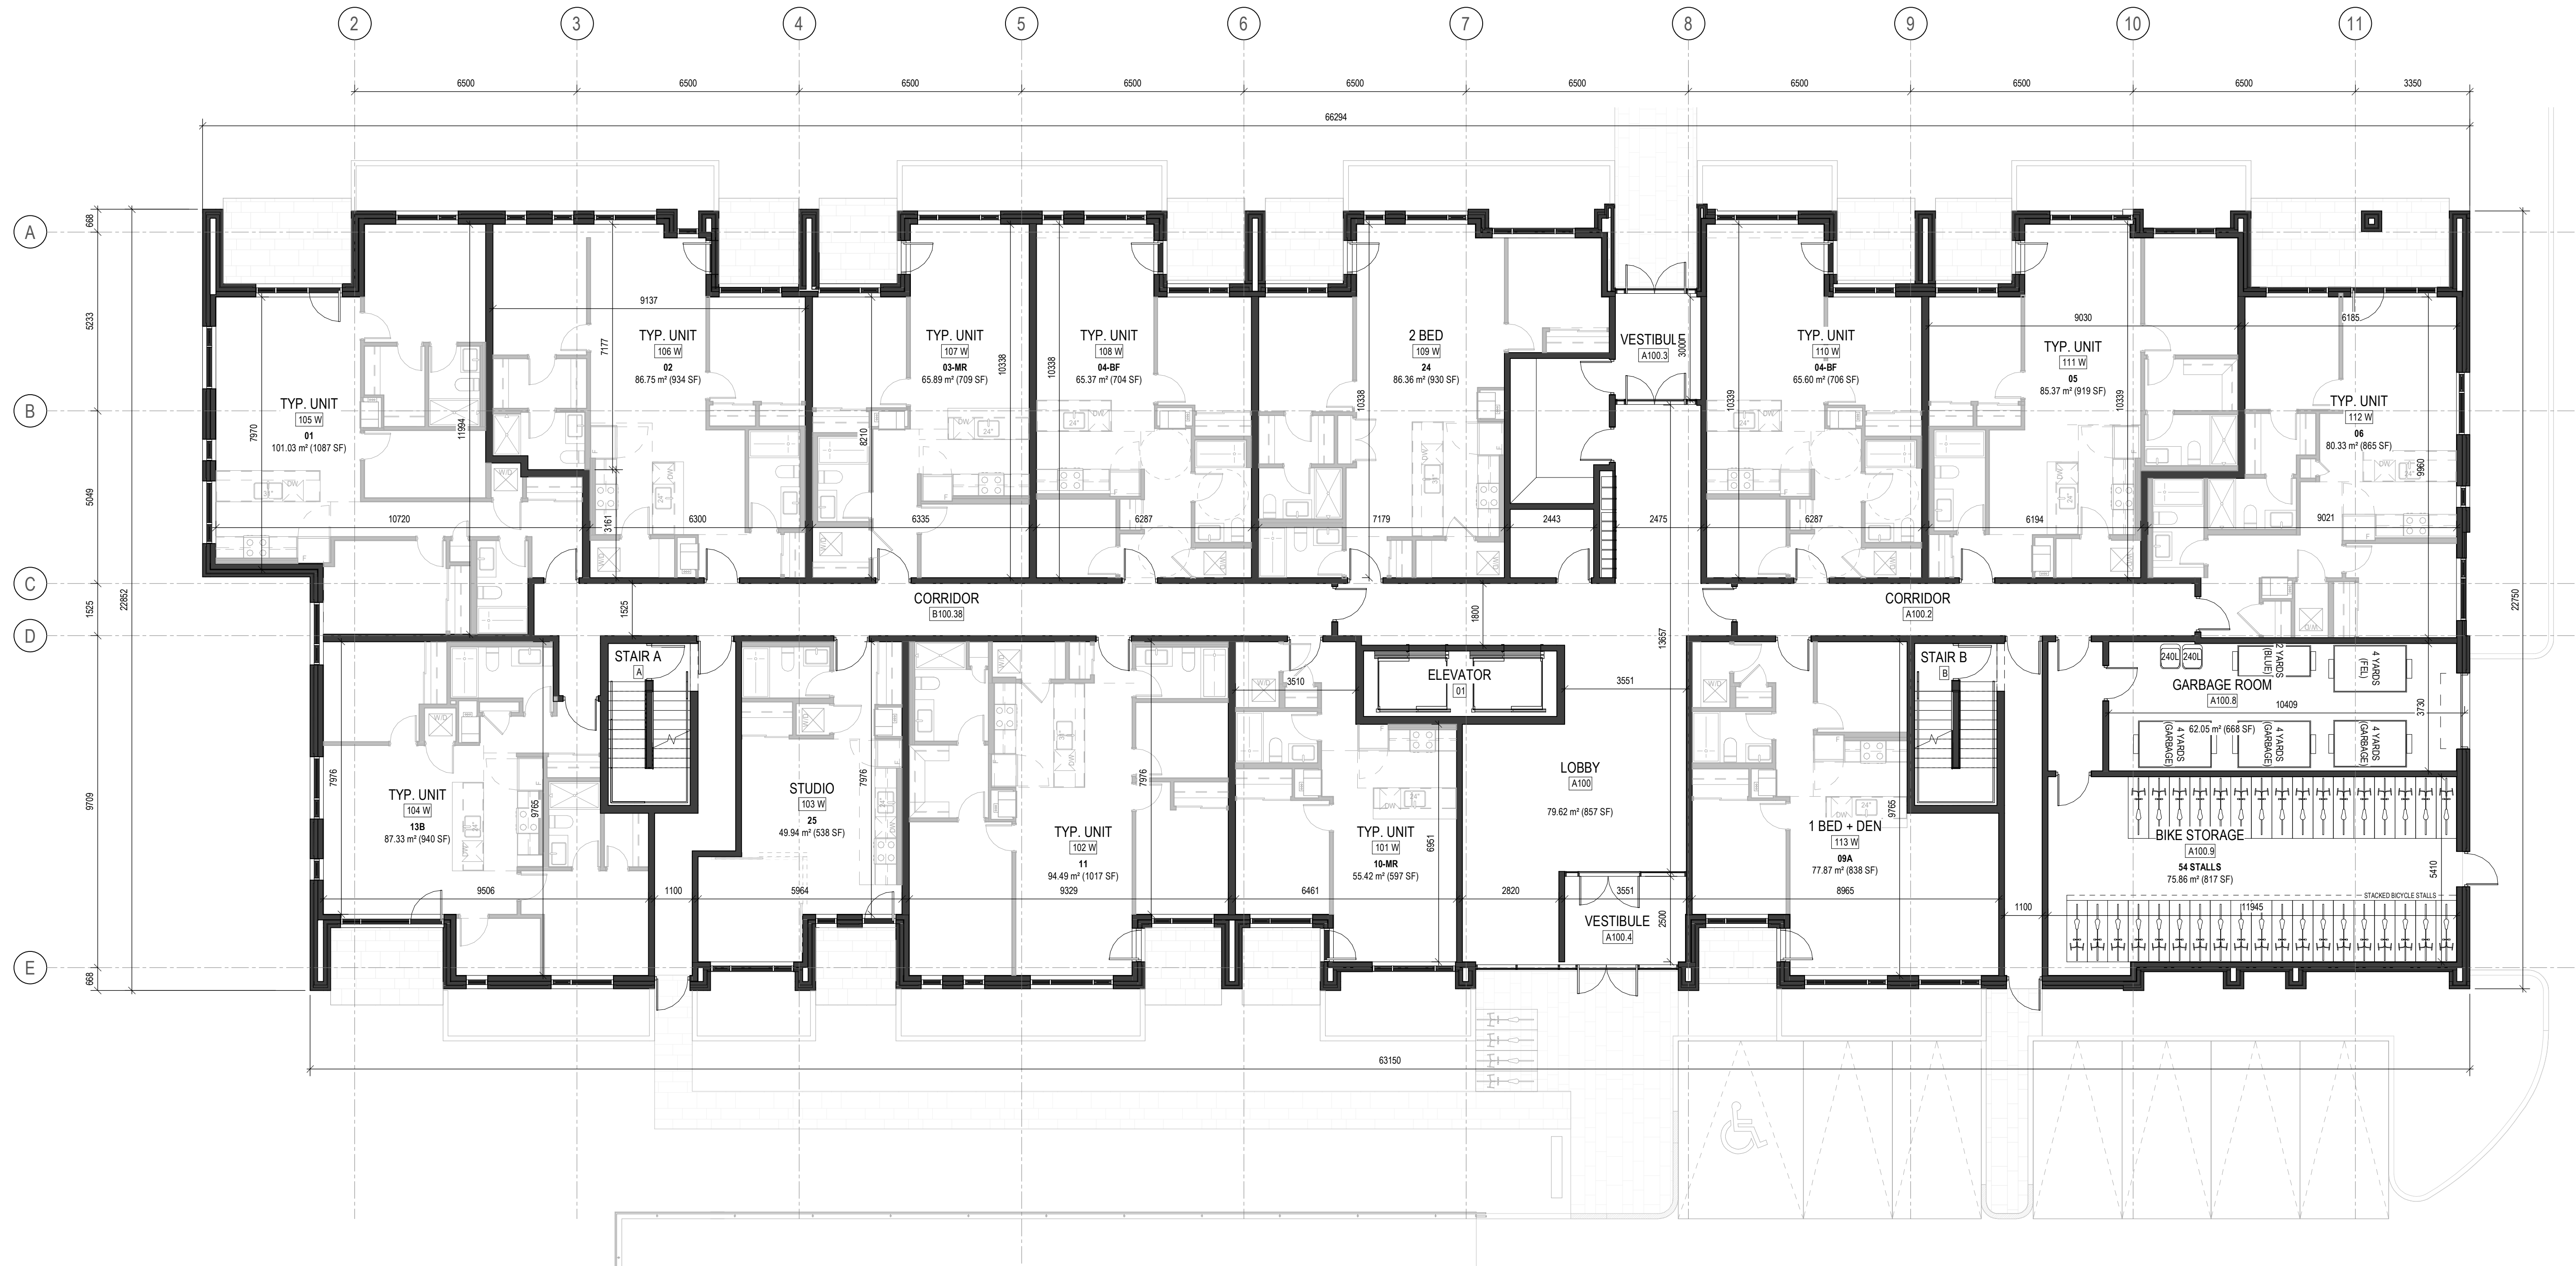

10	RE-ISSUED FOR SITE PLAN CONTROL	23-03-31
7	ISSUED FOR SITE PLAN CONTROL	22-12-20
4	RE-ISSUED FOR RE-ZONING	22-12-09
1	ISSUED FOR COORDINATION	22-10-26

ISSUE RECORD

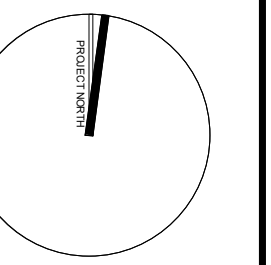

project1 studio

Project1 Studio Incorporated
613.884.3939 | mail@project1studio.ca

2211 - 3430 CARLING

3430 Carling Avenue
Ottawa, ON

PROJ	SCALE	DRAWN	REVIEWED
2204	NOTED	AR	RMK

LEVEL 01 - WEST BUILDING FLOOR PLAN

A101W