



Stantec Consulting Ltd.
400 - 1331 Clyde Avenue
Ottawa ON
Tel. 613.722.4420
www.stantec.com

Copyright Reserved
The Contractor shall verify and be responsible for all dimensions. DO NOT scale the drawing - any errors or omissions shall be reported to Stantec without delay.
The Copyrights to all designs and drawings are the property of Stantec. Reproduction or use for any purpose other than that authorized by Stantec is forbidden.

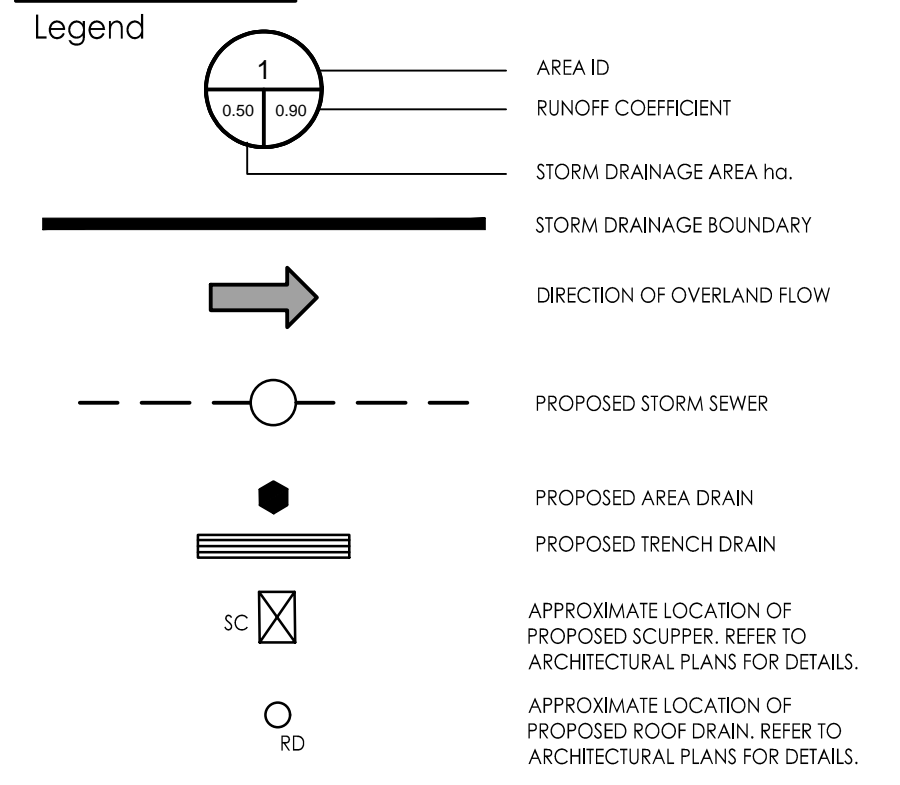

- ### Notes
- 1. ROOF TO BE EQUIPPED WITH RESTRICTED RELEASE ROOF DRAINS FOR ROOFTOP STORAGE. SCUPPERS TO ALLOW EMERGENCY OVERFLOW OVER 6" (150mm) STORAGE DEPTH.

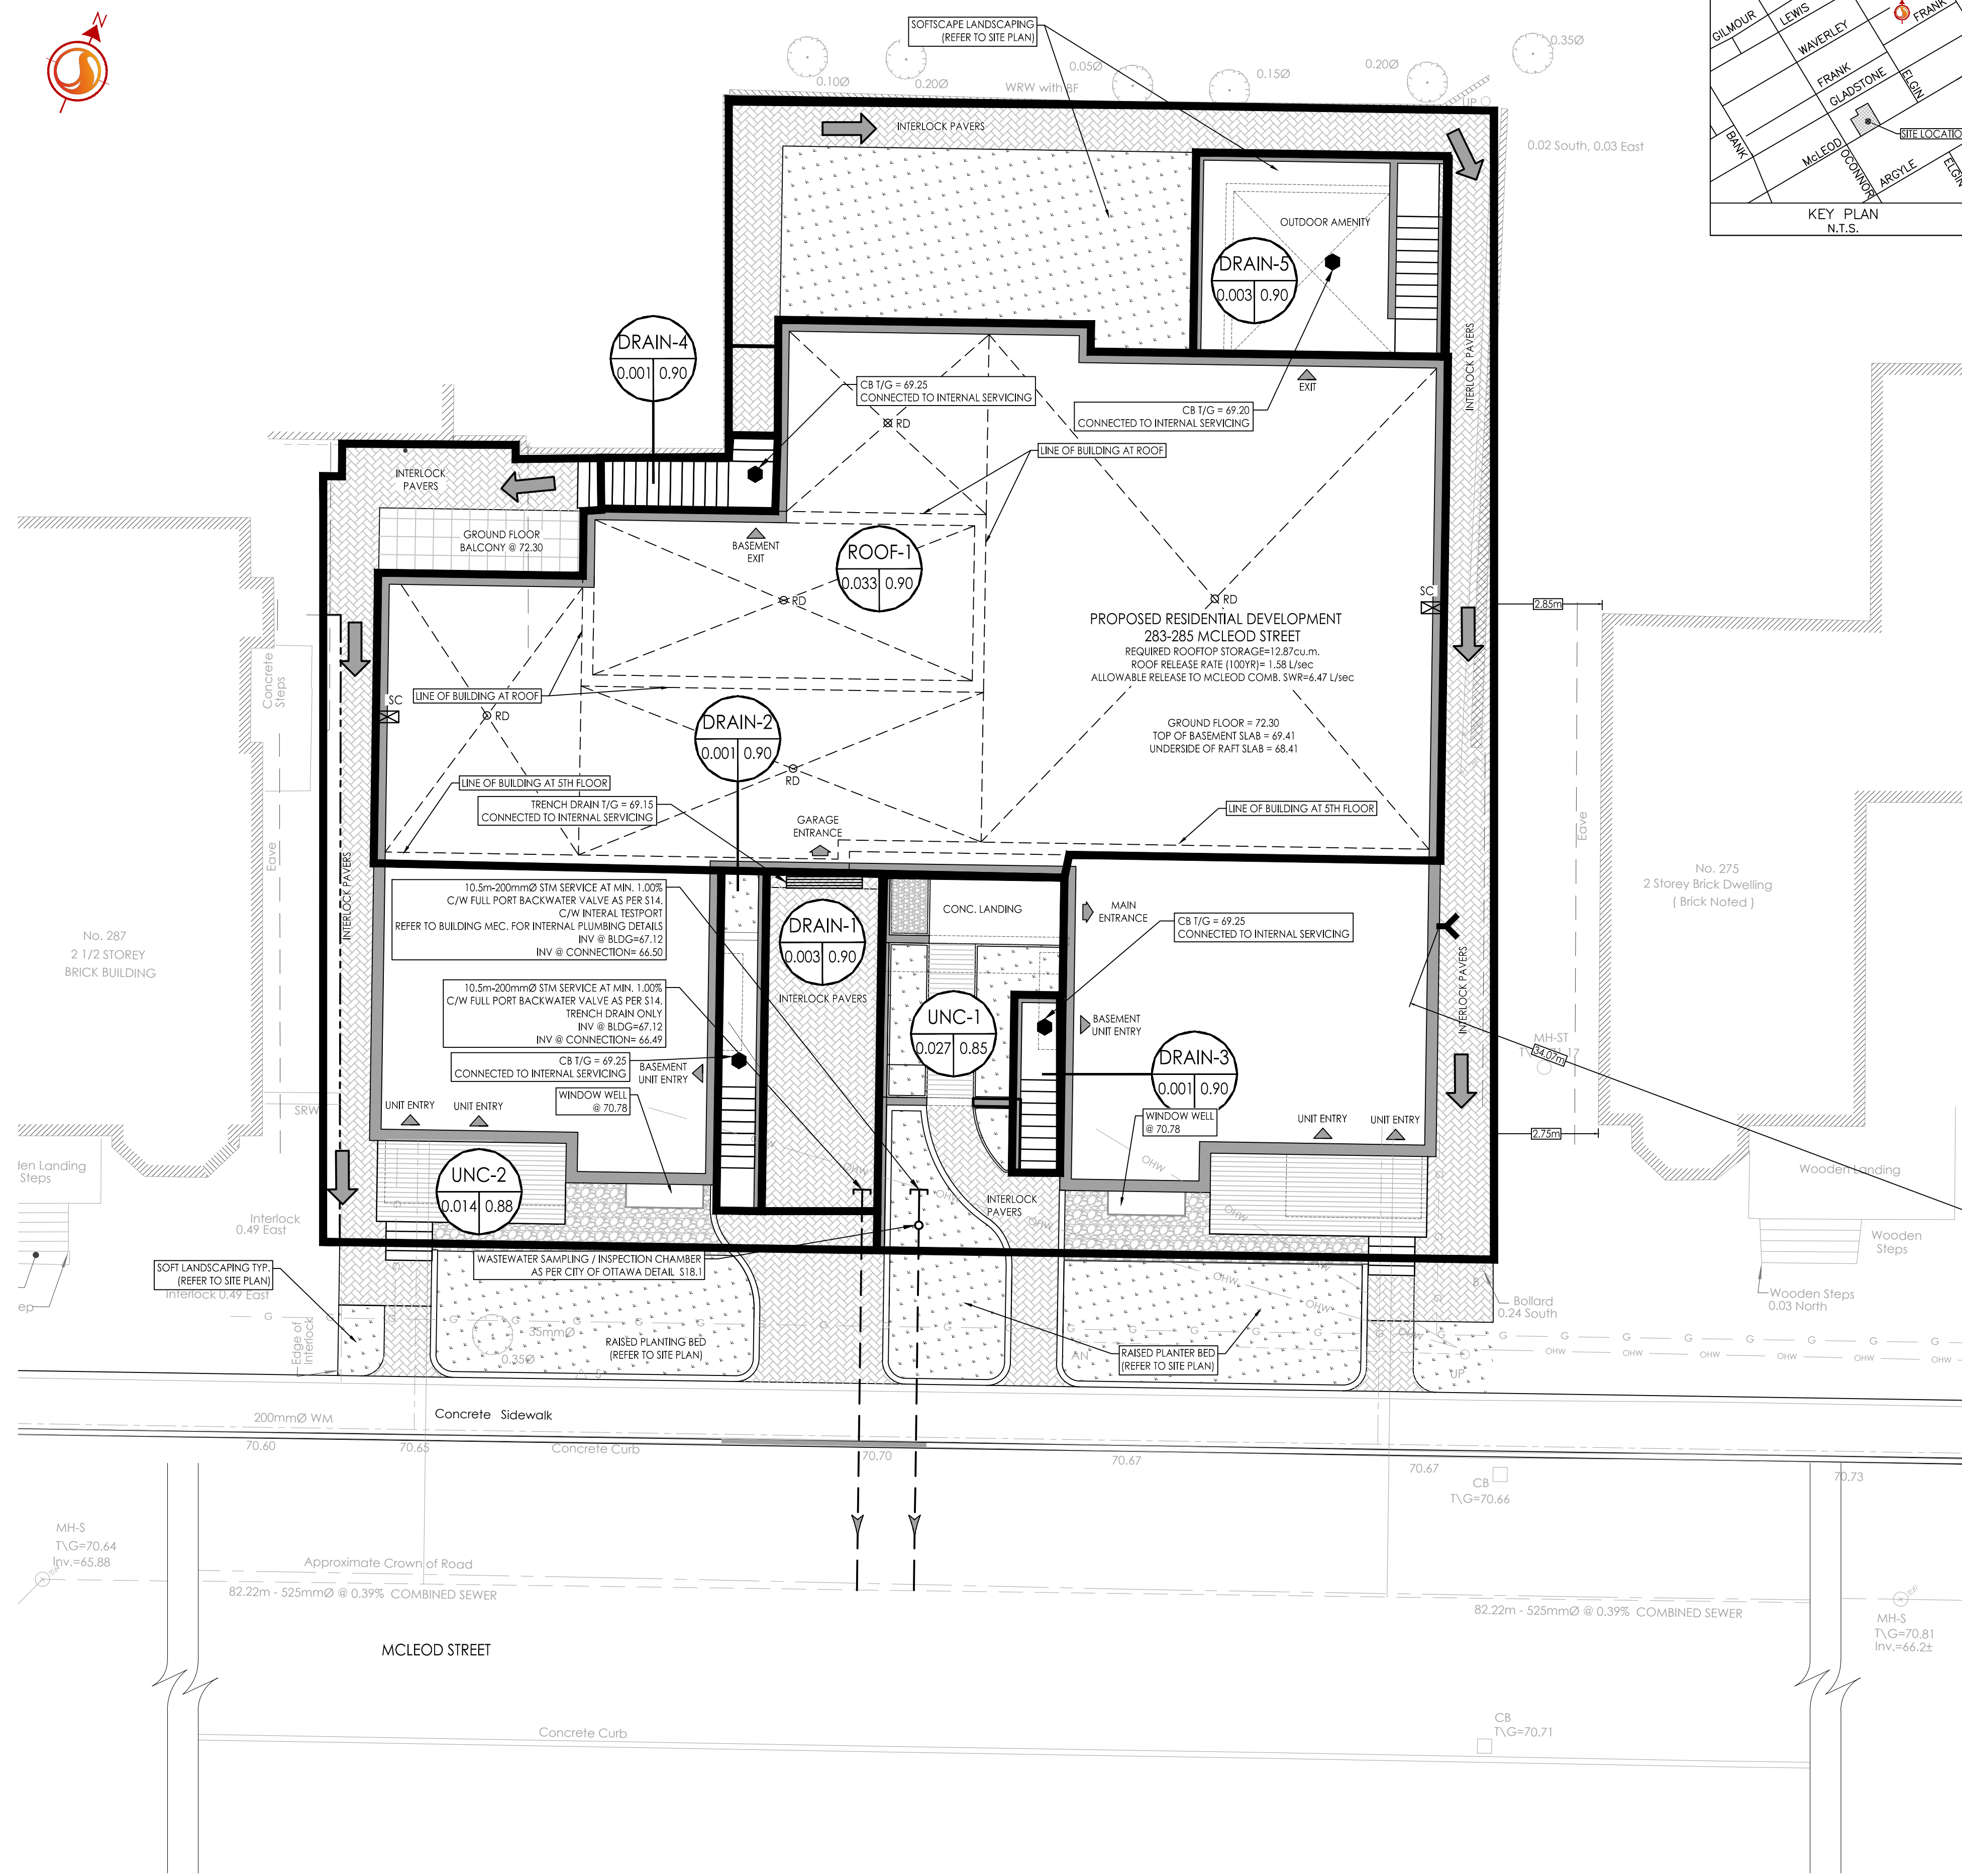

Revision	By	Appd.	YY.MM.DD
5	AJ	ALG	23.01.10
4	AJ	ALG	22.12.23
3	AJ	ALG	22.11.18
2	AJ	ALG	21.08.13
1	AJ	ALG	21.08.06

File Name:	Dwn.	Chkd.	Dgn.	YY.MM.DD
160401560-D8	AJ	ALG	AJ	21.08.01

Permit-Seal

Client/Project
REZY PROPERTIES INC.

CENTRETOWN
283-285 MCLEOD STREET
OTTAWA, ON, CANADA

Title
STORM DRAINAGE PLAN

Project No. 160401560	Scale 1:100	Sheet 3 of 4	Revision 5
--------------------------	----------------	-----------------	---------------

Drawing No. SD-1
Page 5
Title PLAN #18721

BUILDING	DRAIN TYPE	# DRAINS	SETTINGS	2YR Head (m)	100YR Head (m)	2YR RELEASE RATE (L/s)	100YR RELEASE RATE (L/s)
ROOF-1	WATTS ACCURROL	5	100% CLOSED	0.090	0.150	1.38	1.38

X:\Projects\160401560\Design\Drawings\160401560s08.dwg
2023/01/10 10:58 AM by: [unclear]

D01-01-21-001.4 & D02-02-21-008.4