


253-255-257 YORK ST. & 78-80 NELSON ST. COMBINED PROPOSED ADDITION AND RENOVATION

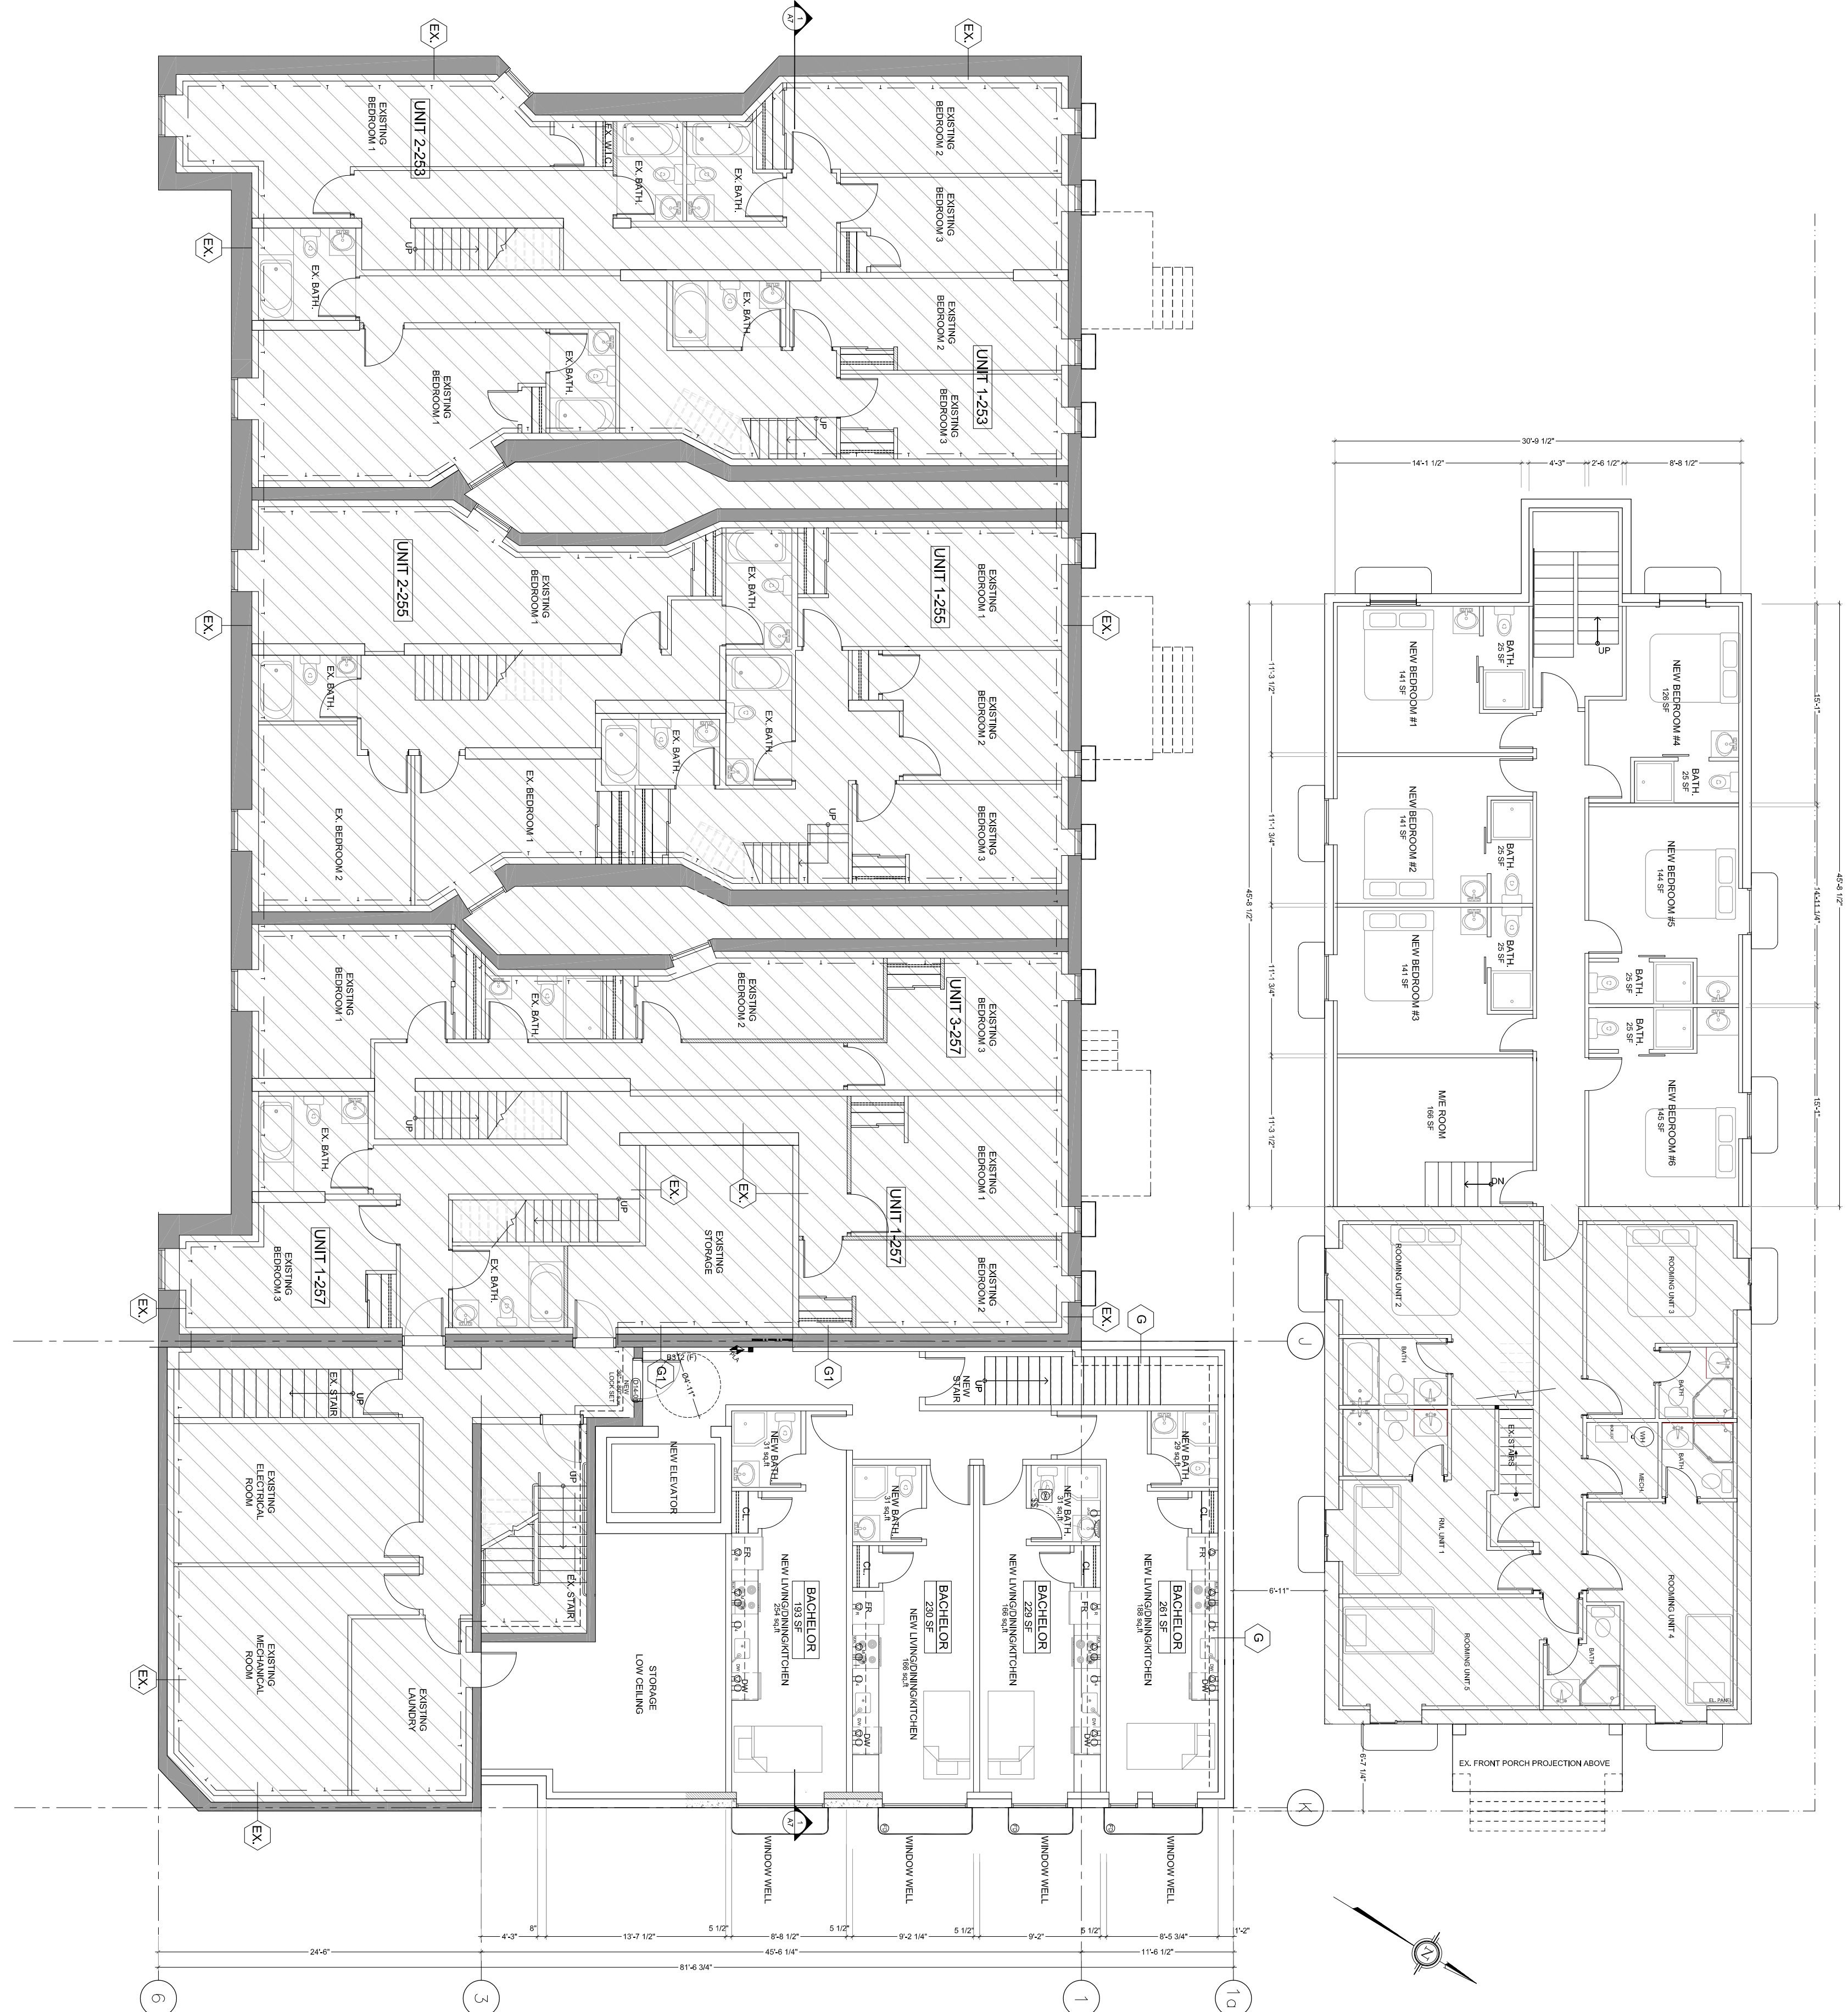


EXISTING BUILDING

CONSULTANT'S SCALE PROJECTIONS

NO.	DESCRIPTION	SCALE	DATE
1	EXISTING BUILDING	1/8"=1'-0"	2021
2	PROPOSED ADDITION AND RENOVATION	1/8"=1'-0"	2021

253-255-257 YORK ST. & 78-80 NELSON ST. COMBINED PROPOSED ADDITION AND RENOVATION

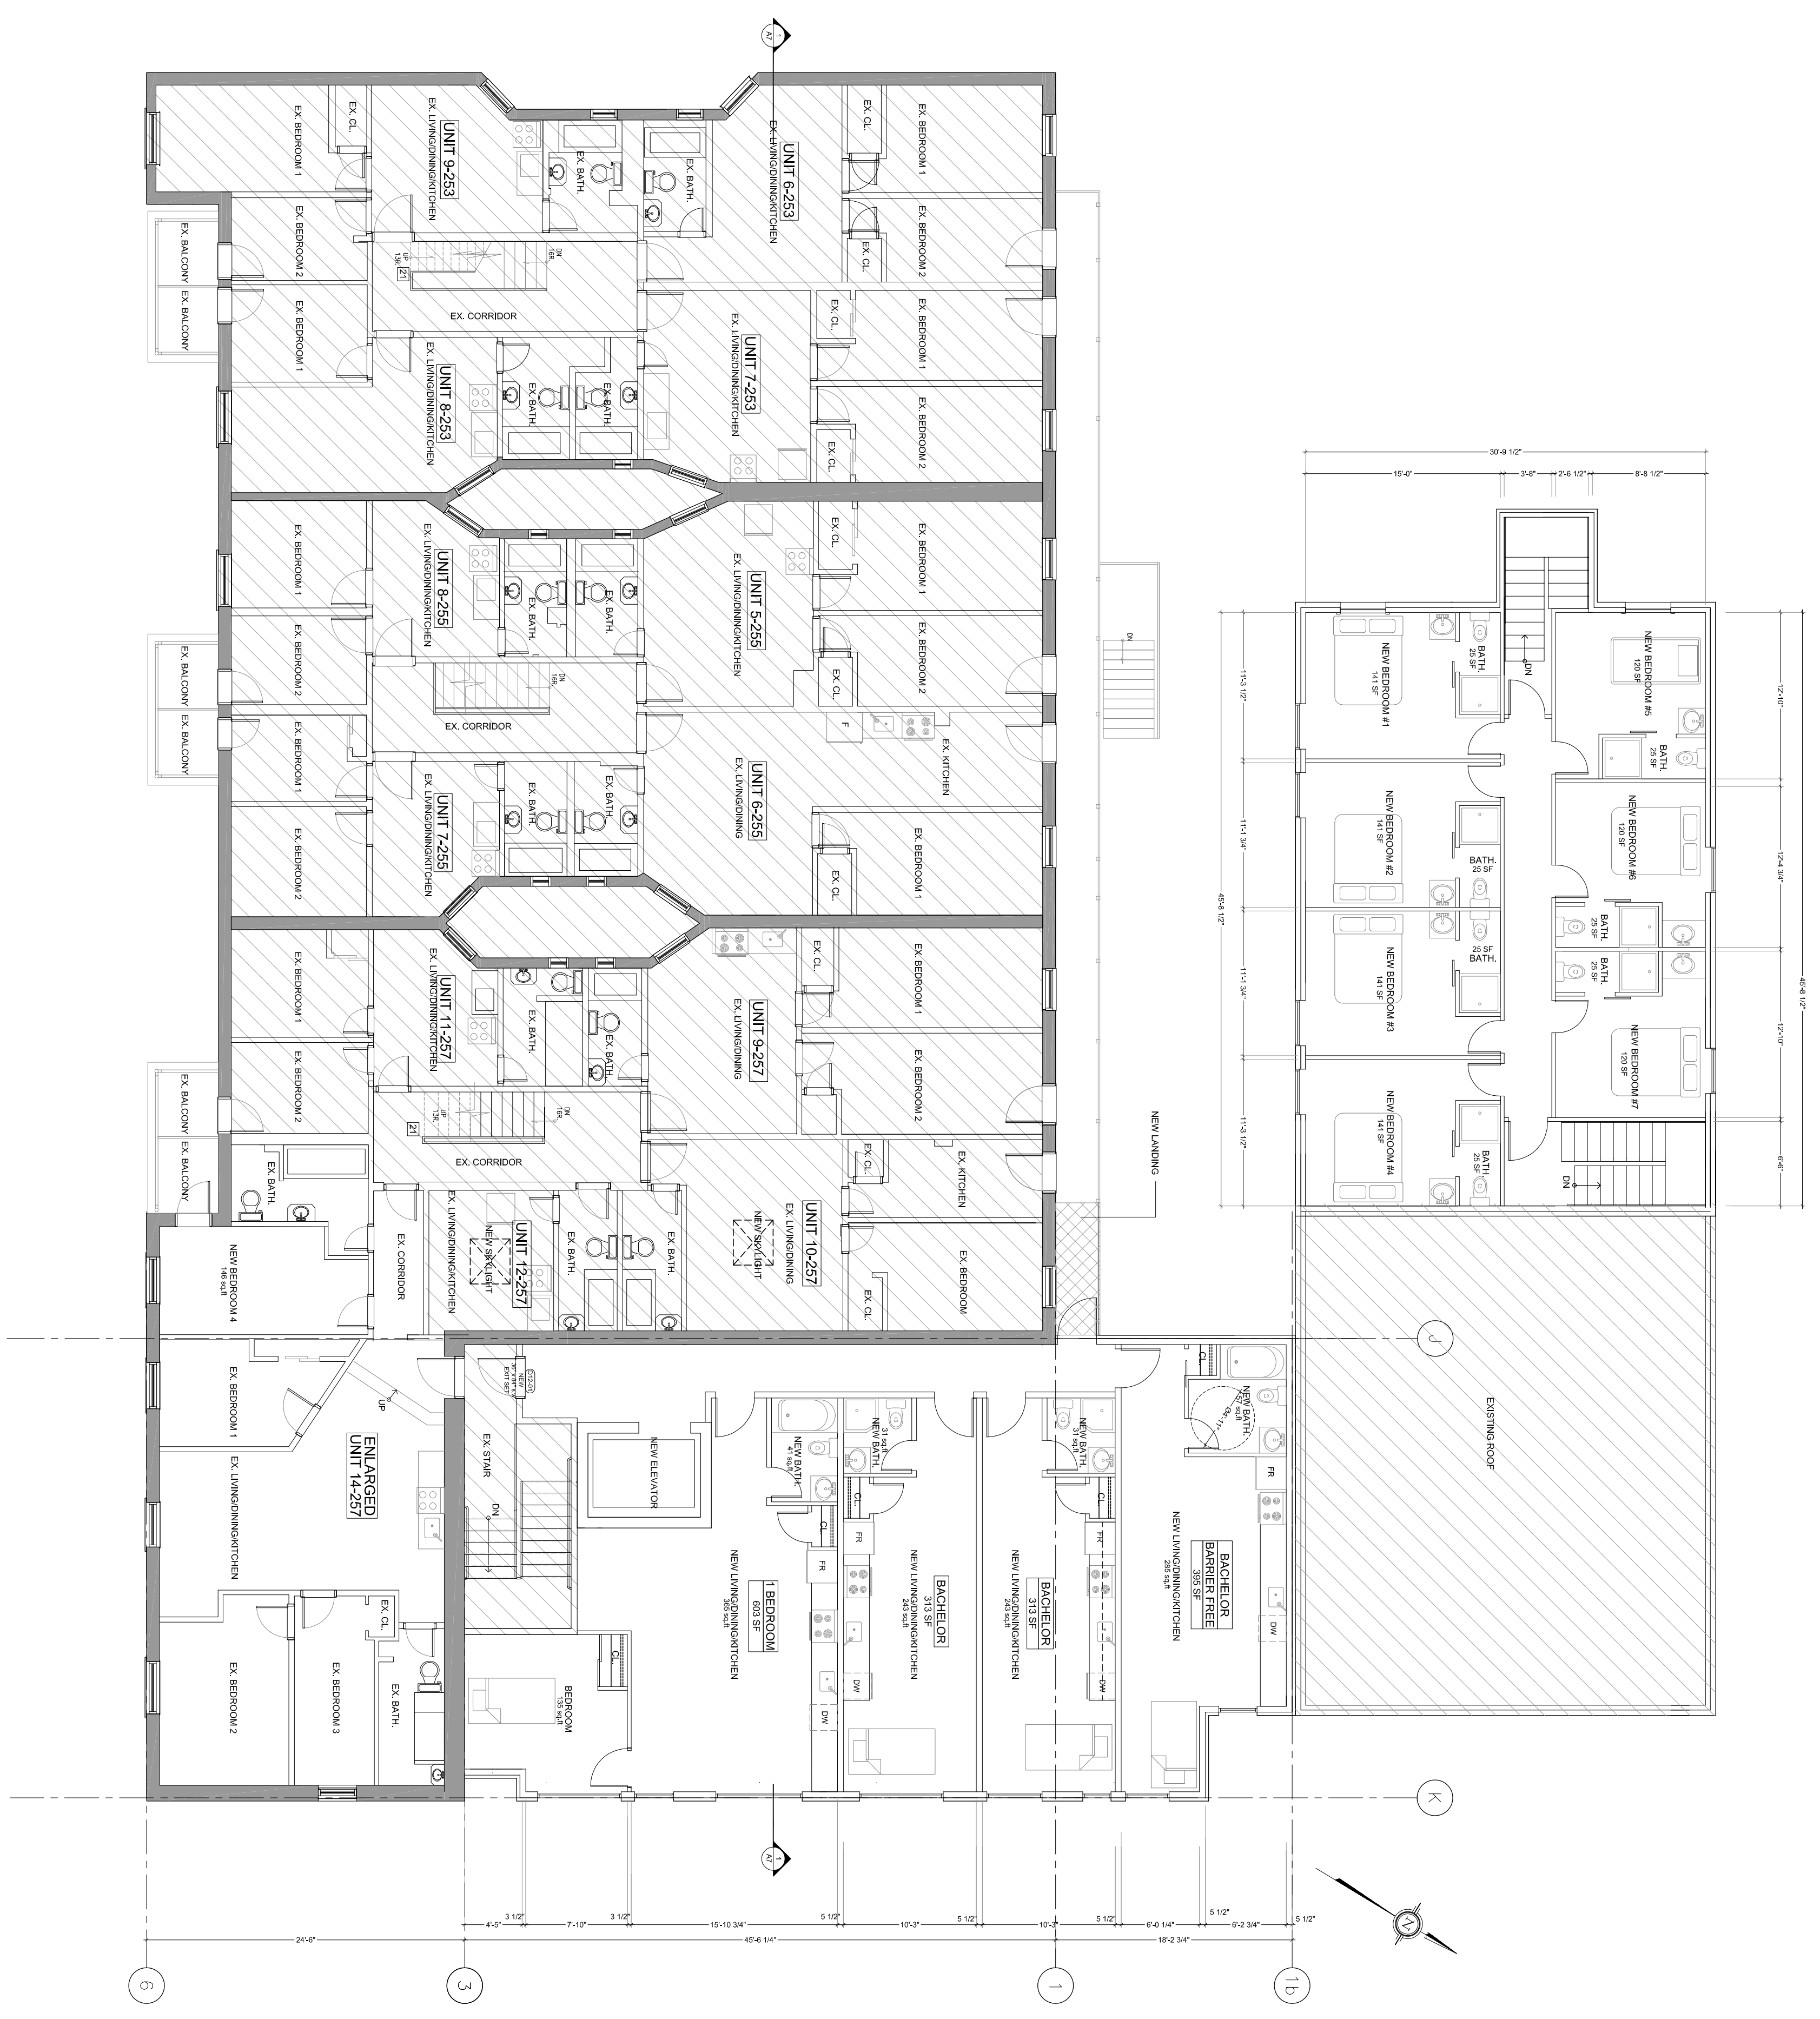

1 EXISTING AND PROPOSED THIRD FLOOR PLAN
A7 SCALE: 3/16"=1'-0"

NO.	DESCRIPTION	DATE	BY
1	ISSUED FOR PERMIT	2021	MM
2	REVISIONS OF 20A	2022	MM
3	ISSUED FOR PERMIT	2022	MM
4	REVISIONS OF 20A	2022	MM
5	ISSUED FOR PERMIT	2022	MM
6	REVISIONS OF 20A	2022	MM
7	ISSUED FOR PERMIT	2022	MM
8	REVISIONS OF 20A	2022	MM
9	ISSUED FOR PERMIT	2022	MM


CONSULTANT'S SCALE PROJECTIONS
REVISIONS
DATE
BY

OTTAWA CARLETON CONSTRUCTION GROUP LTD.
337 SUNNYSIDE AVE. SUITE 101,
OTTAWA, ON N1S 9P8
OTTAWA, ON N1S 9P8
PERMITS: 135400-2281
135400-2282

EXISTING AND PROPOSED FLOOR PLANS
A7
SCALE AS NOTED

253-255-257 YORK ST. & 78-80 NELSON ST. COMBINED PROPOSED ADDITION AND RENOVATION

1 EXISTING AND PROPOSED FOURTH FLOOR PLAN
SCALE: 1/8"=1'-0"

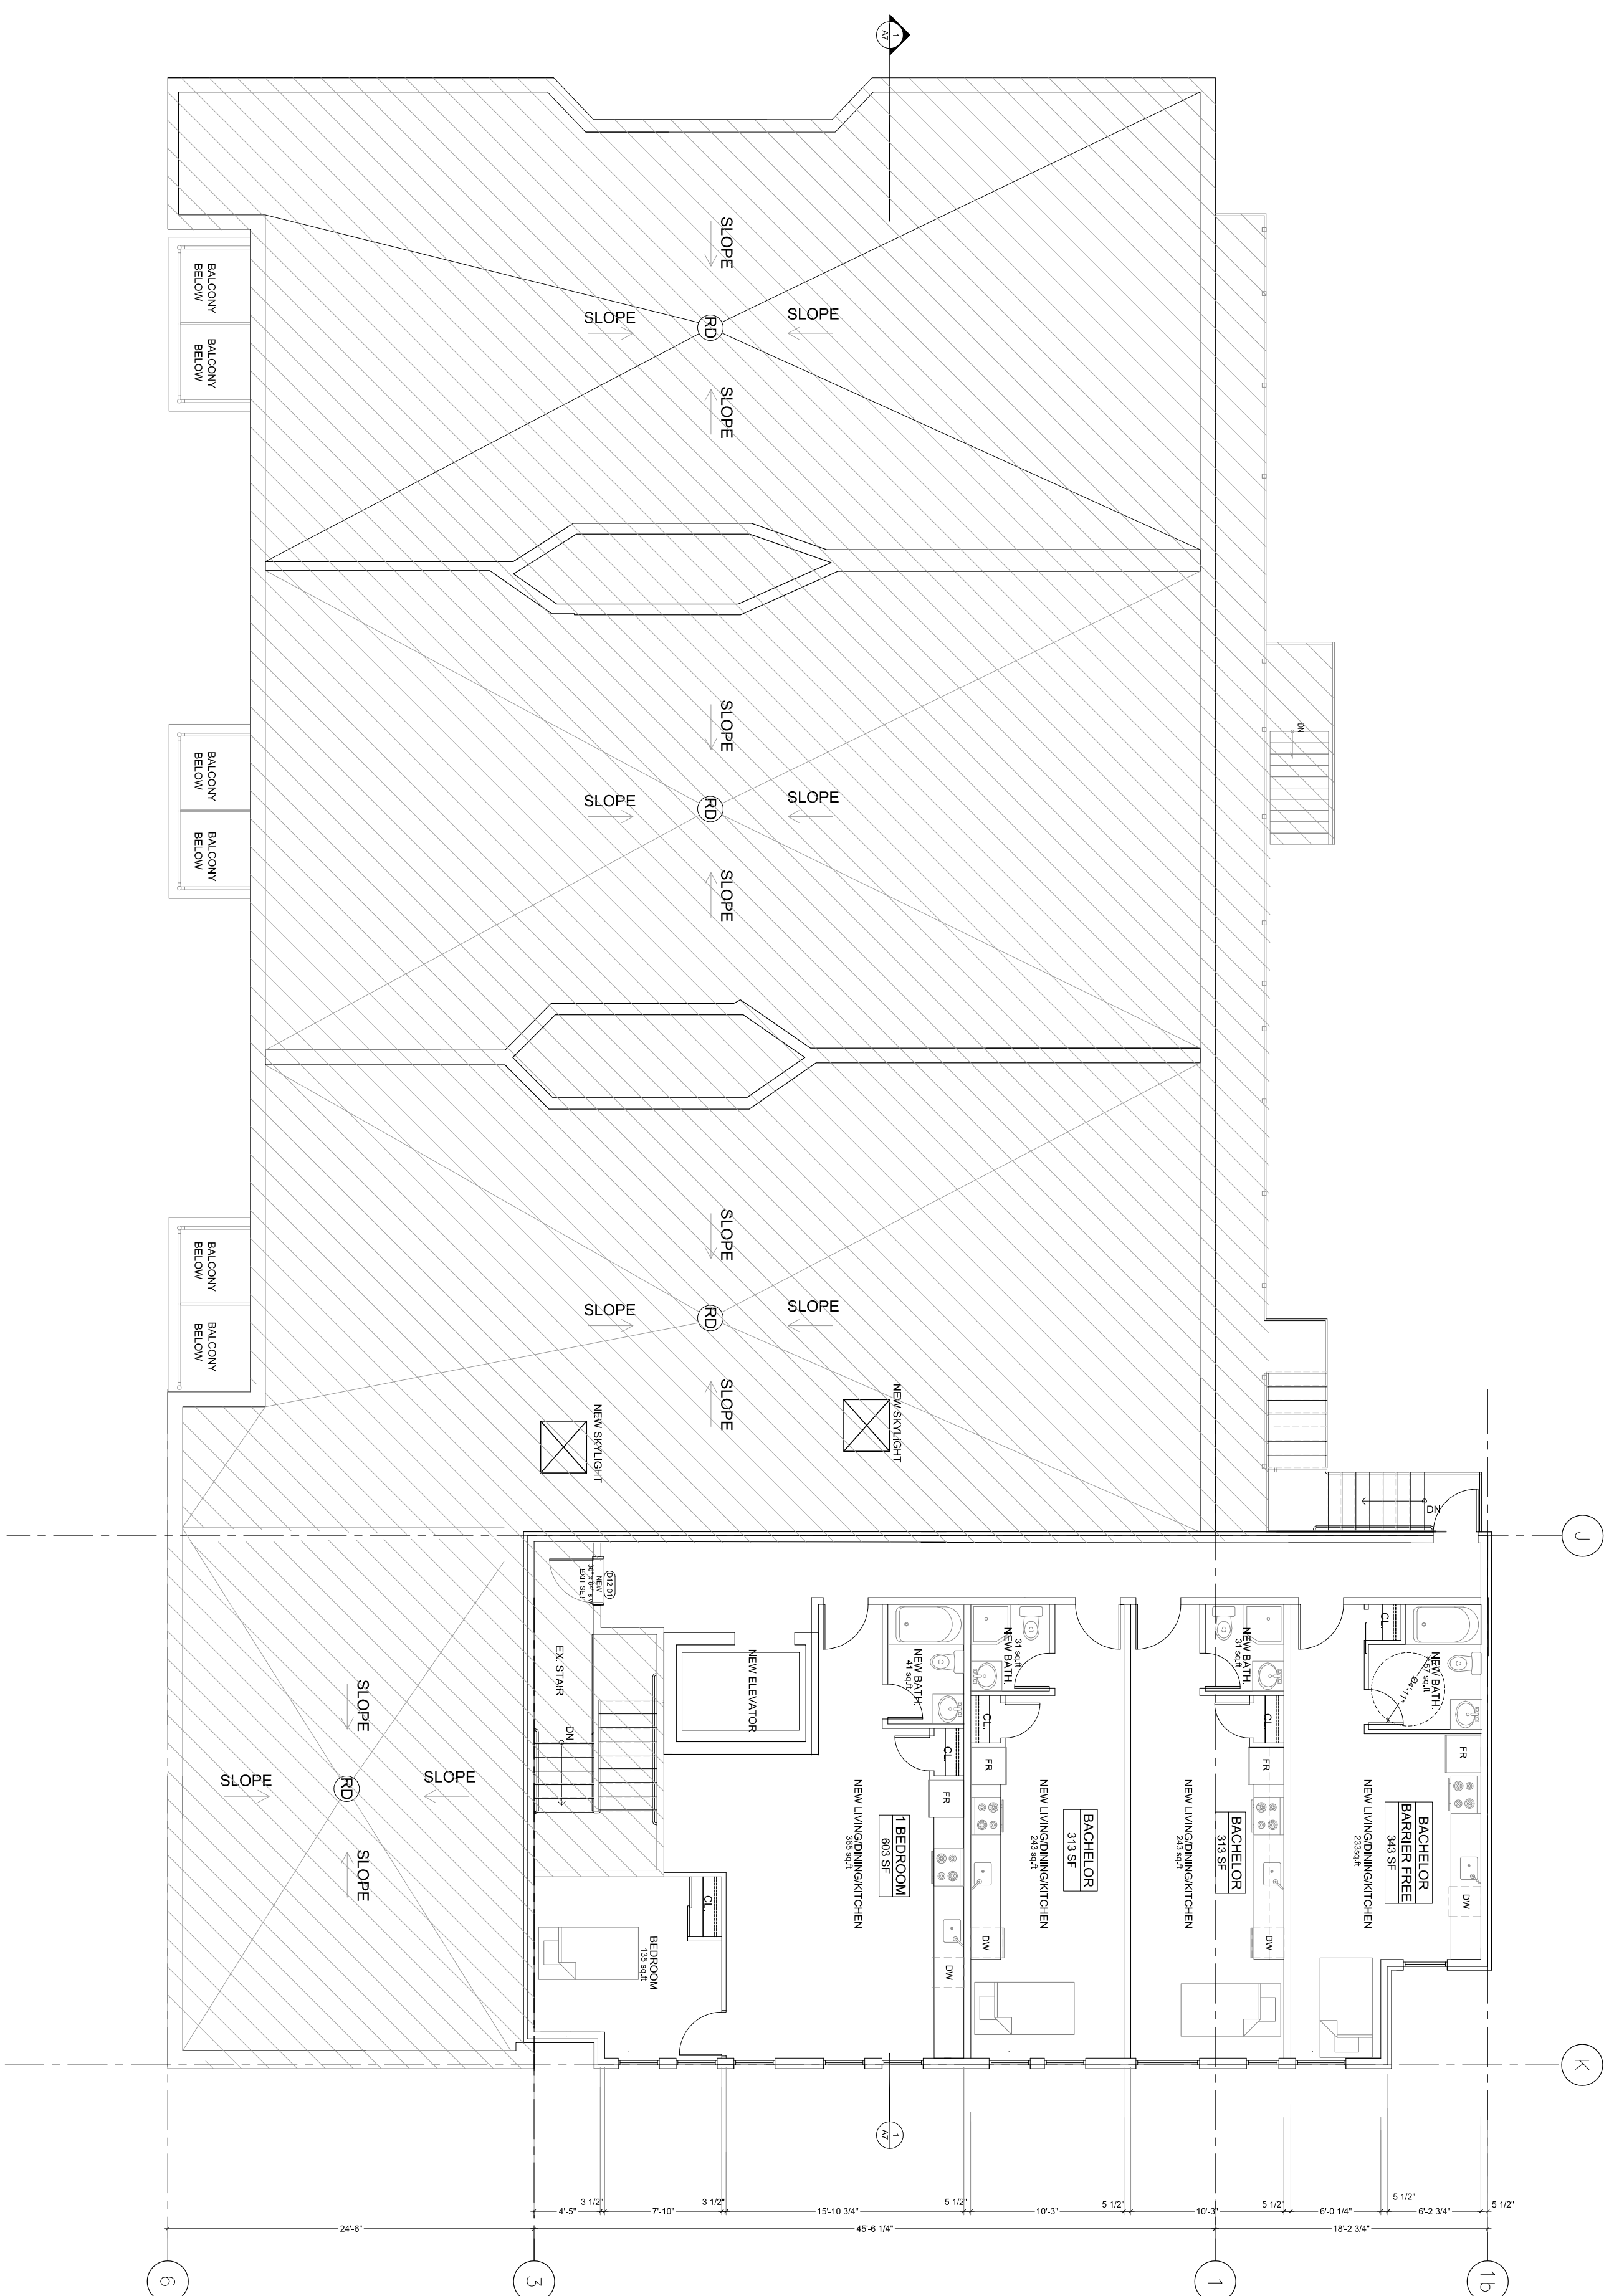

CONSULTANT'S SCALE PROJECTIONS

NO.	DESCRIPTION	DATE	BY
1	EXISTING		
2	PROPOSED		
3	REVISIONS		
4	REVISIONS		
5	REVISIONS		
6	REVISIONS		
7	REVISIONS		
8	REVISIONS		
9	REVISIONS		

